


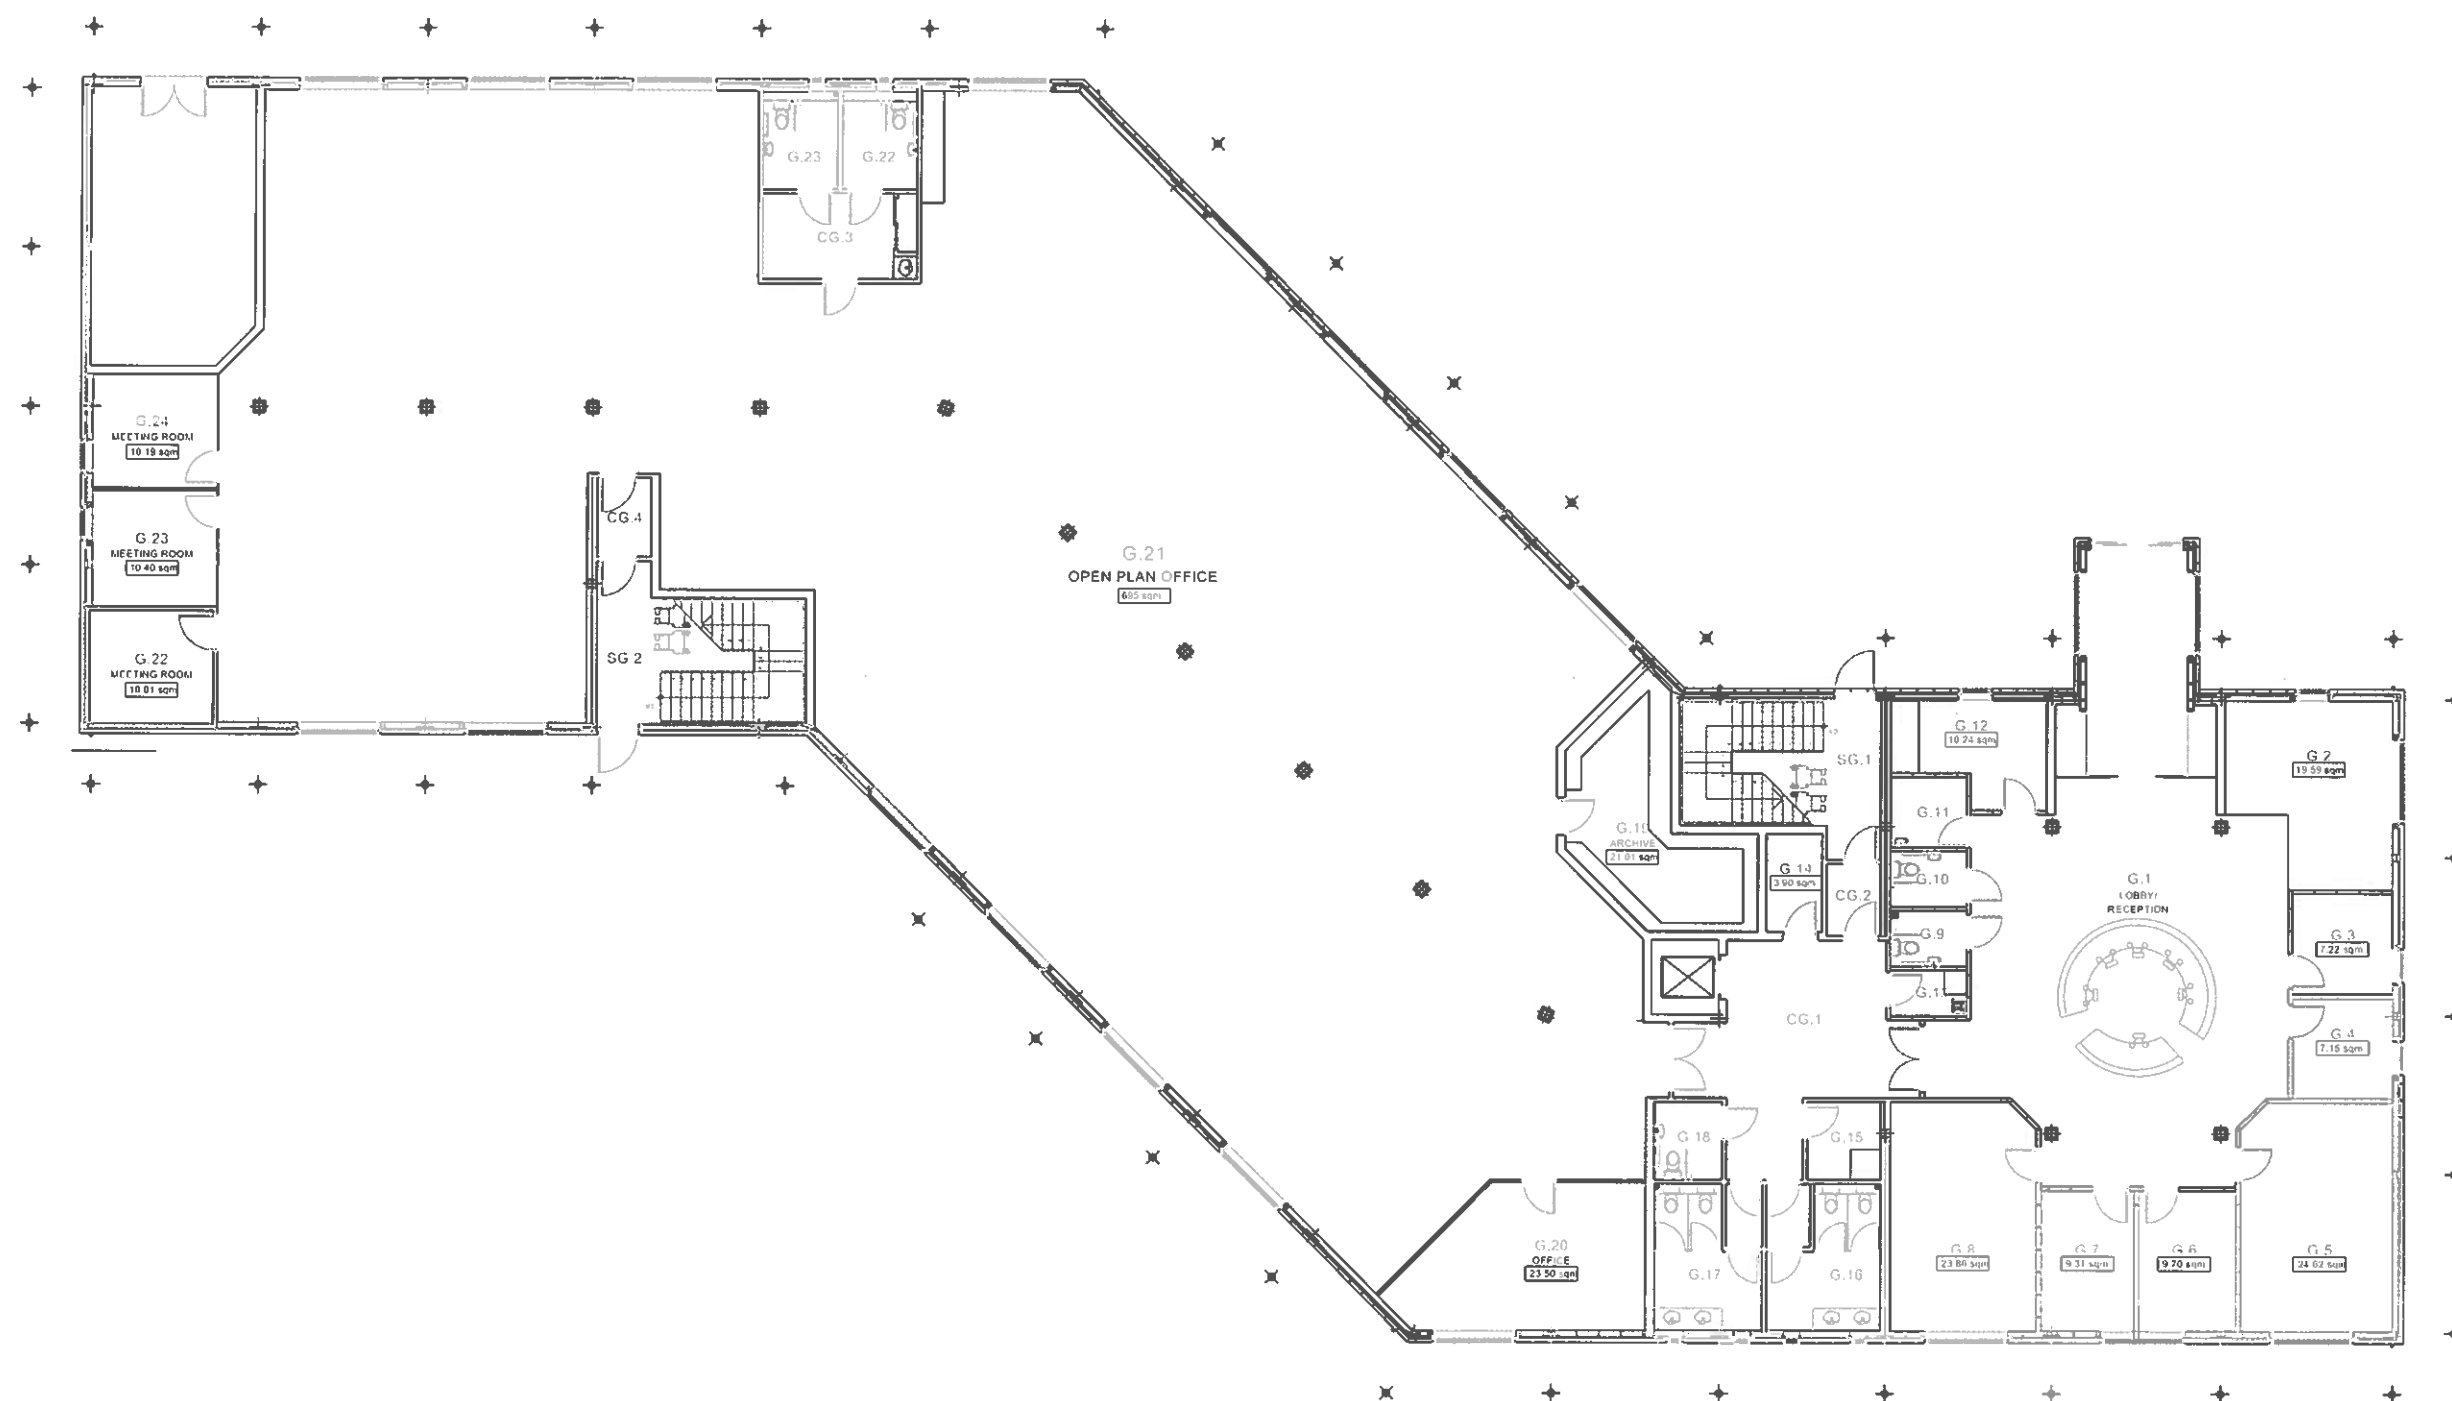


GROUND FLOOR PLAN



GIA	2368 sqm
NIA	1937 sqm
Current FTE	173.39 No.
FTE sqm per person	11.17 sqm

ROOM No. KEYS:
 1.1 First Floor
 C1.1 First Floor Corridor
 S1.1 First Floor Stair

ADDRESS SOCIAL WORKS OFFICE CLAVERTHUR IND PARK EAST (JACK MARTIN WAY)		
REF 001712	Reproduced by permission of Ordnance Survey on behalf of HMSO. Crown Copyright and database right 2009. All rights reserved Ordnance Survey Licence number 100023371 2009.	
DRAWN AD		
DRAWING GROUND FLOOR PLAN.	SCALE 1:100@A1	City Development Planning 100023371 2009
SHEET 1	DATE SEPT'10	

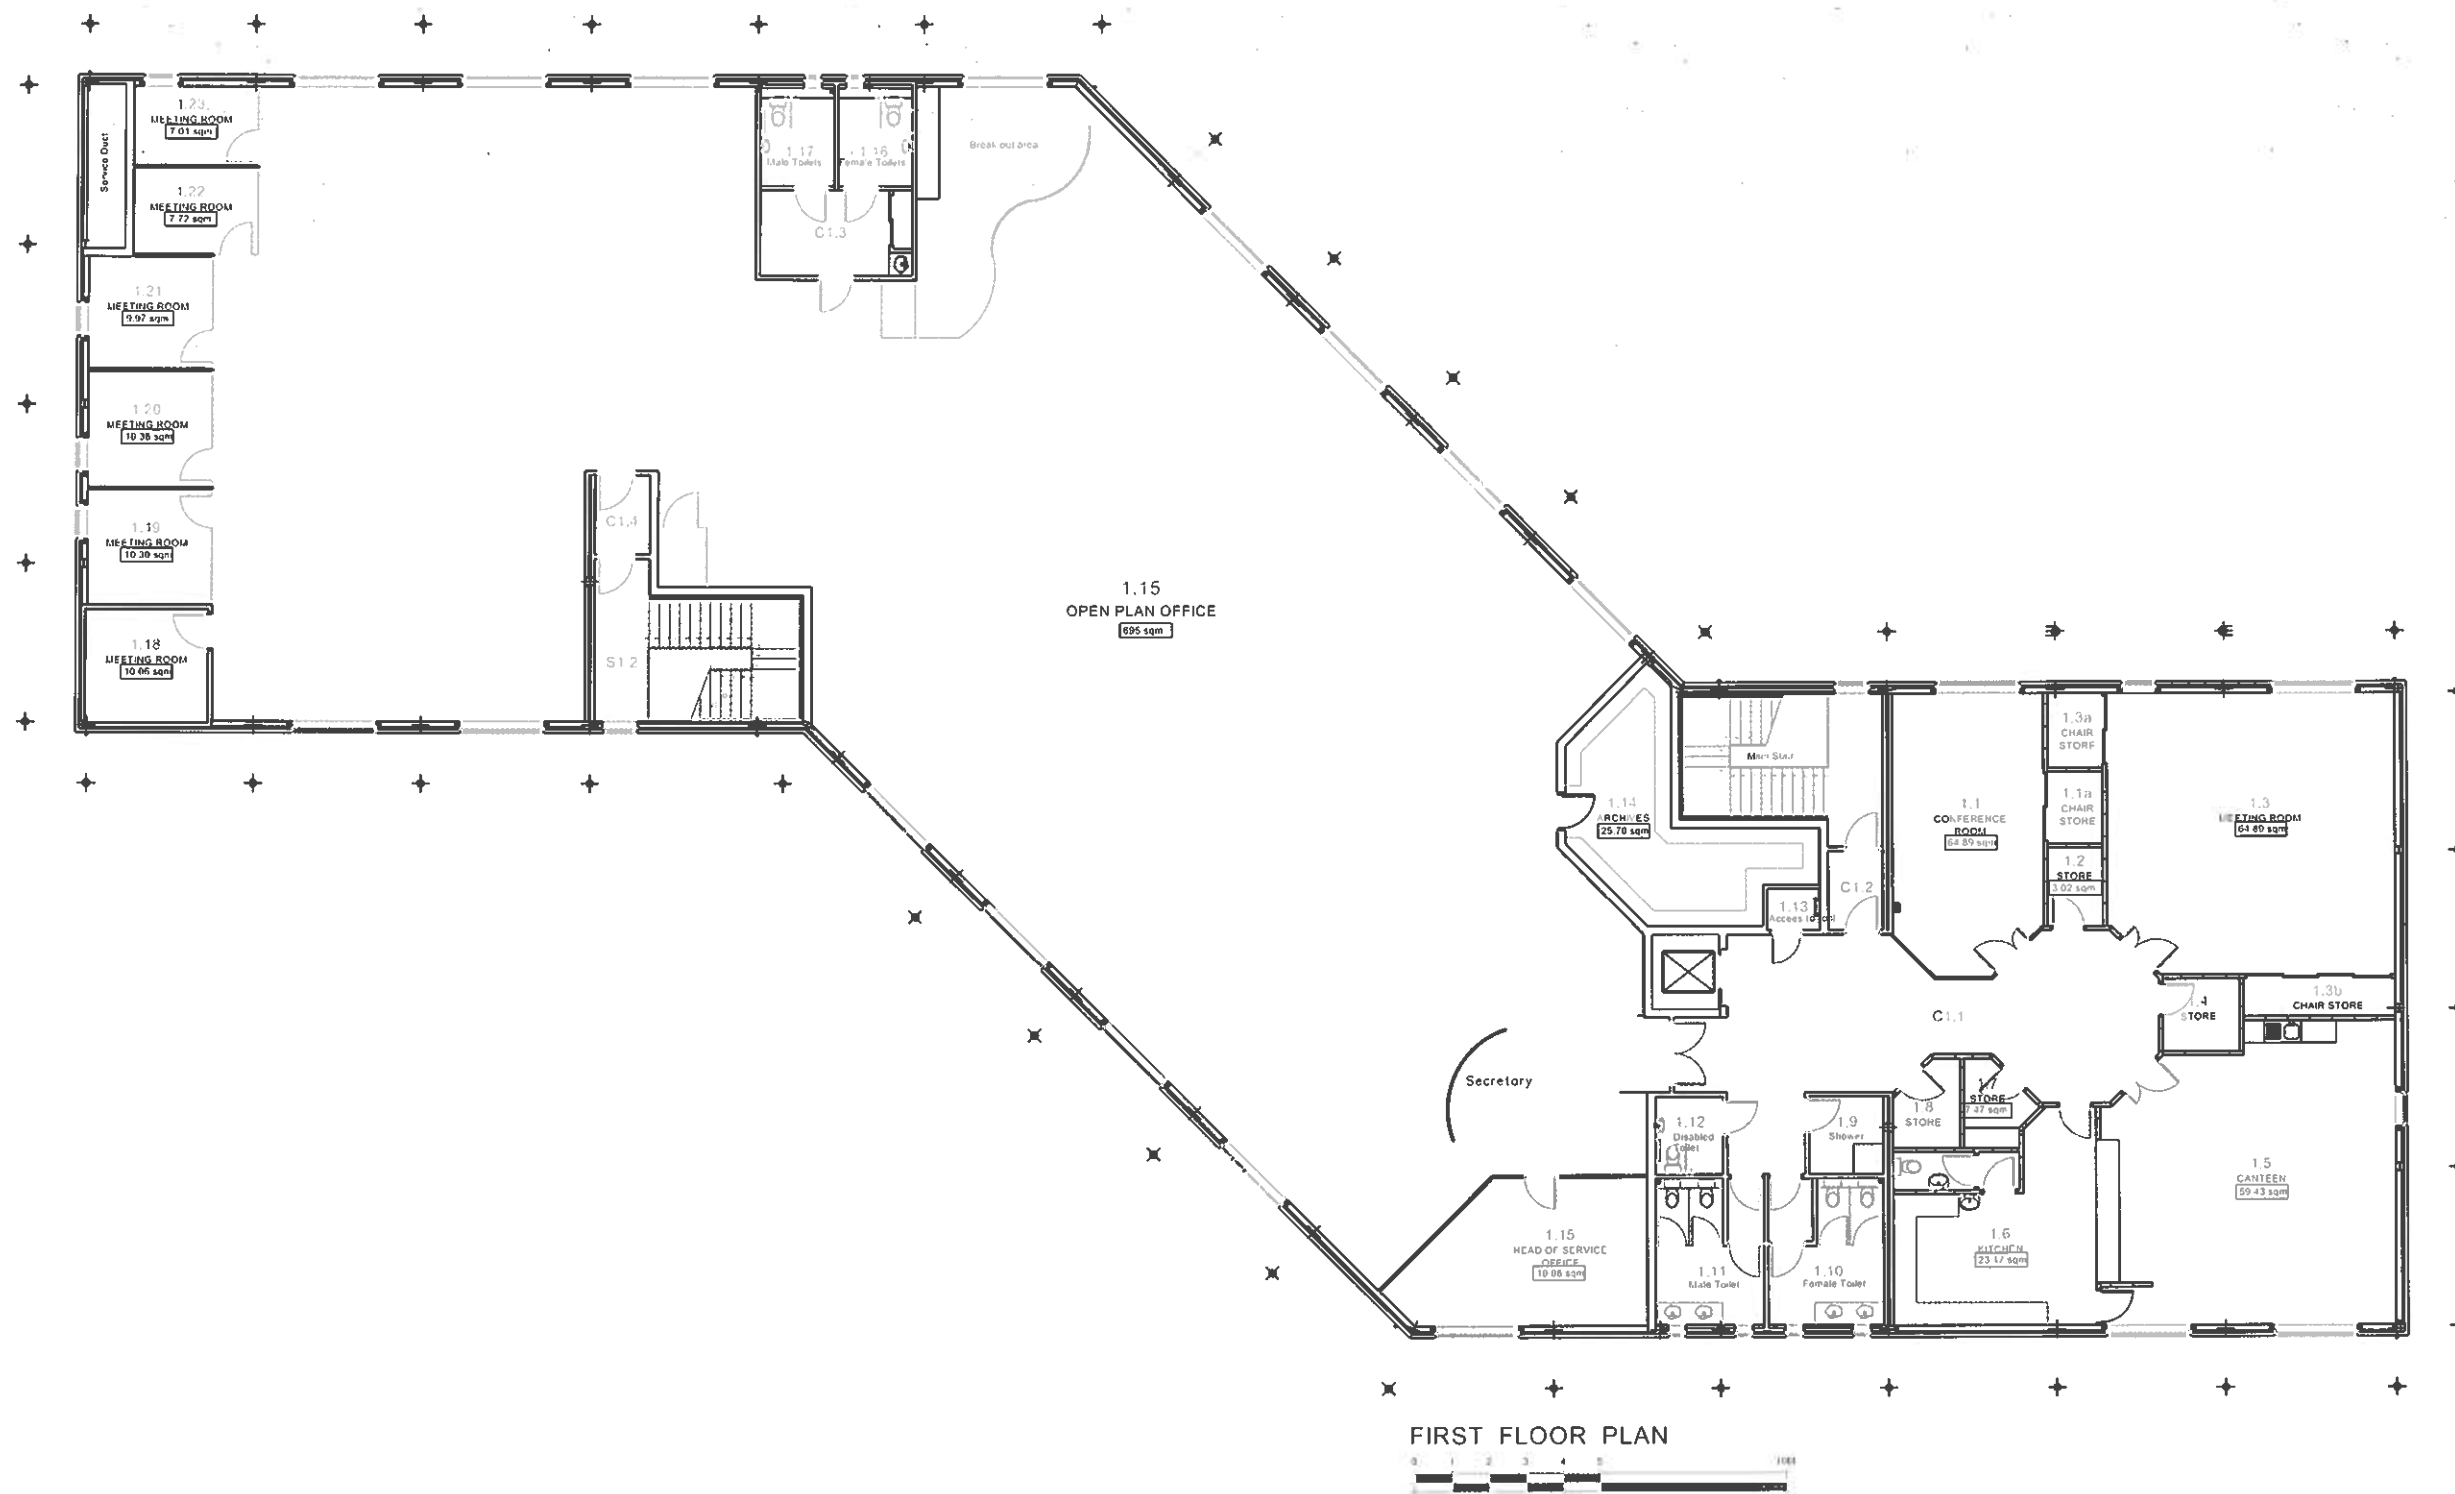

ROOM No. KEYS:
 G.1 Ground Floor
 CG.1 Ground Floor Corridor
 SG.1 Ground Floor Stair

ADDRESS SOCIAL WORKS OFFICE CLAVERTHURST IND PARK EAST (JACK MARTIN WAY)			REF 001712	Reproduced by permission of Ordnance Survey on behalf of HM50. Crown Copyright and database right 2009. All rights reserved. Ordnance Survey Licence number: 100023371 2009.
DRAWN AD			SCALE 1:100@A1	
DATE SEPT'10			DATE SEPT'10	City Development