



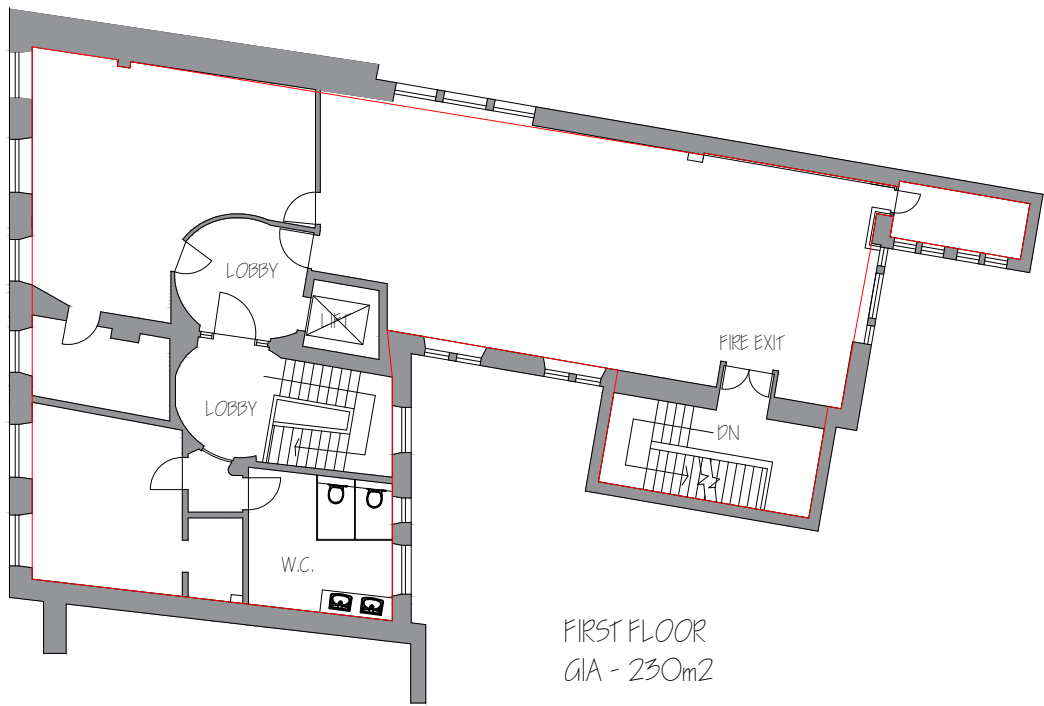

FIRST FLOOR
GIA - 230m²

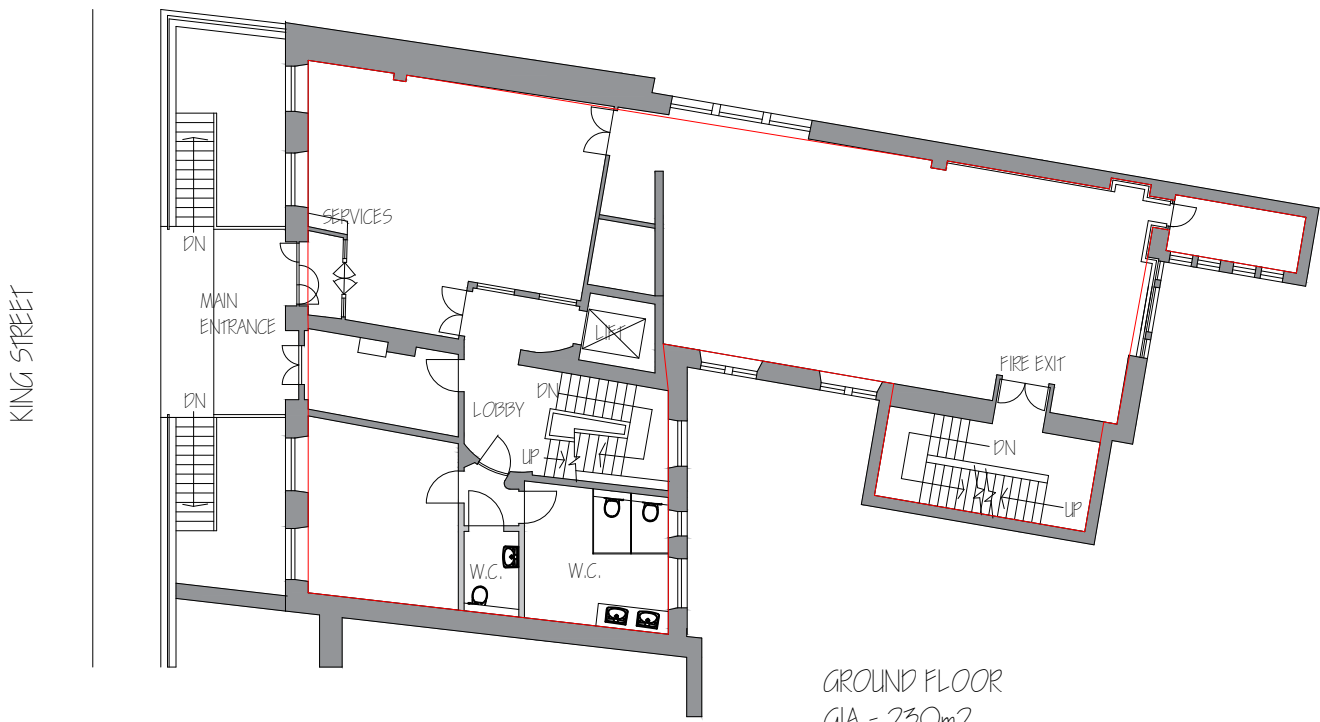

GROUND FLOOR
GIA - 230m²



BASEMENT
GIA - 263m²

ADDRESS: KINGS STREET DUNDEE	REF: 00	Reproduced by permission of Ordnance Survey on behalf of HMSO. © Crown Copyright and database right 2009. All rights reserved. Ordnance Survey Licence number. 100023371 2009.
	DRAWN: SC	
DRAWING: FLOOR PLANS	SCALE: NTS ..	 TEL: +44 (0) 1382-434428 FAX: +44 (0) 1382-434000
	DATE: JAN'19	