


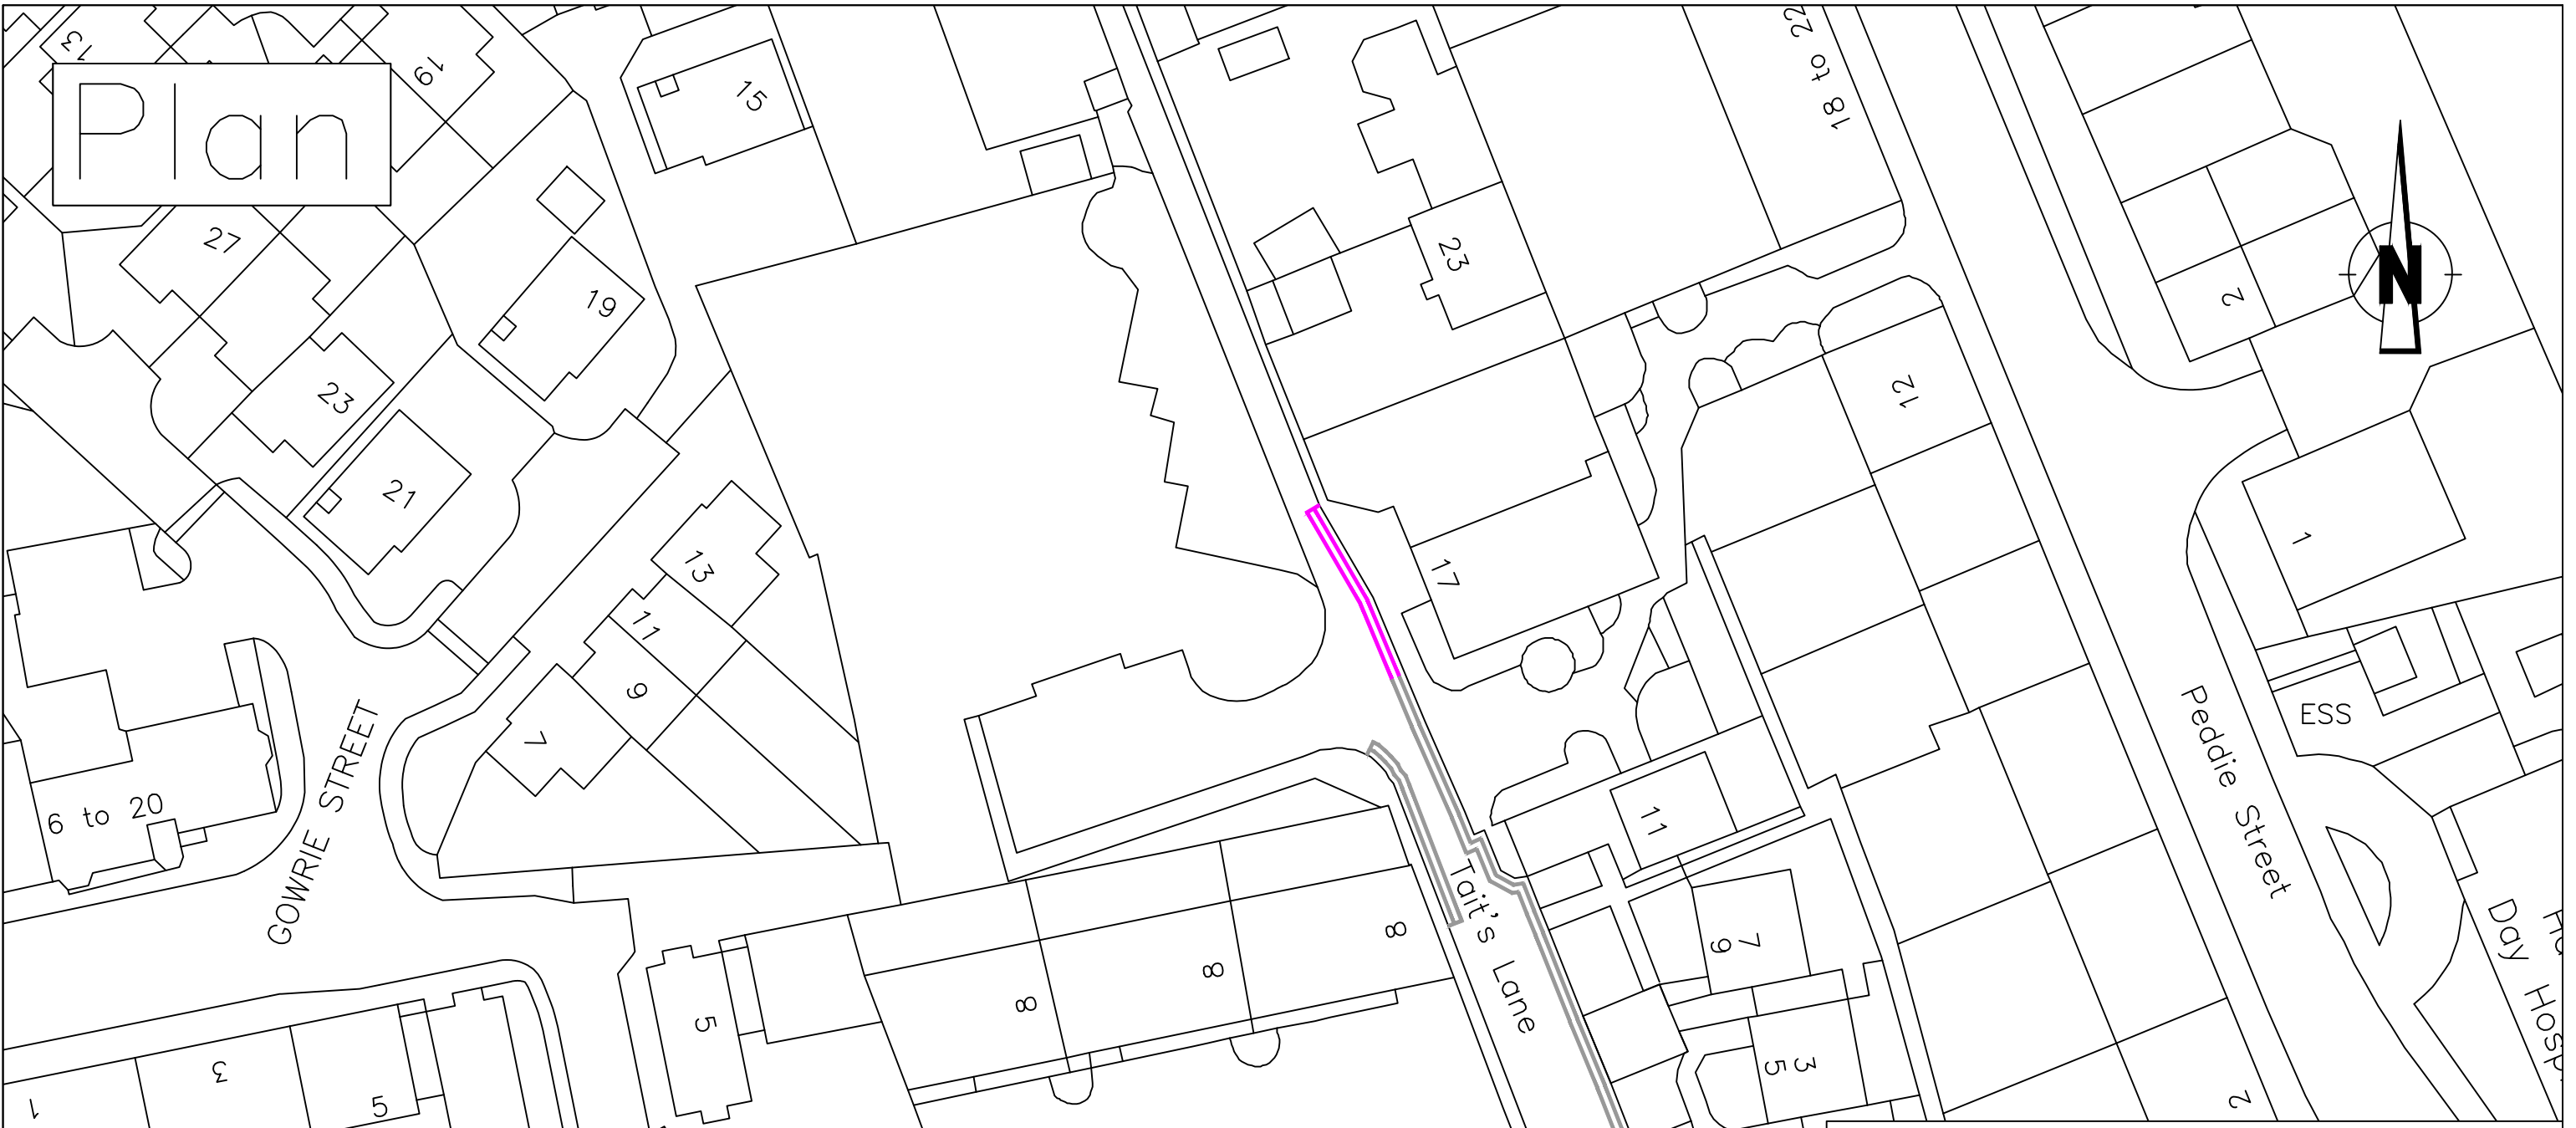

# Plan



## Legend

-  Existing 'At Any Time' Restriction
-  Proposed 'At Any Time' Restriction

Reproduced by permission of Ordnance Survey on behalf of HMSO. © Crown copyright and database right 2022. All rights reserved. Ordnance Survey Licence number 100023371.

revision					
Drawn	Checked	Drg.No.	Project No.	Scale	Date
SS	RT	S1	T-22-10-01	1:500@A3	21.10.22



Dundee City Council  
 (Variation of Waiting Restrictions)  
 Order  
 2022



City Development Department


City Development Department. Director Robin Presswood  
 Dundee House, 50 North Lindsay Street, Dundee DD1 1QE

# Plan

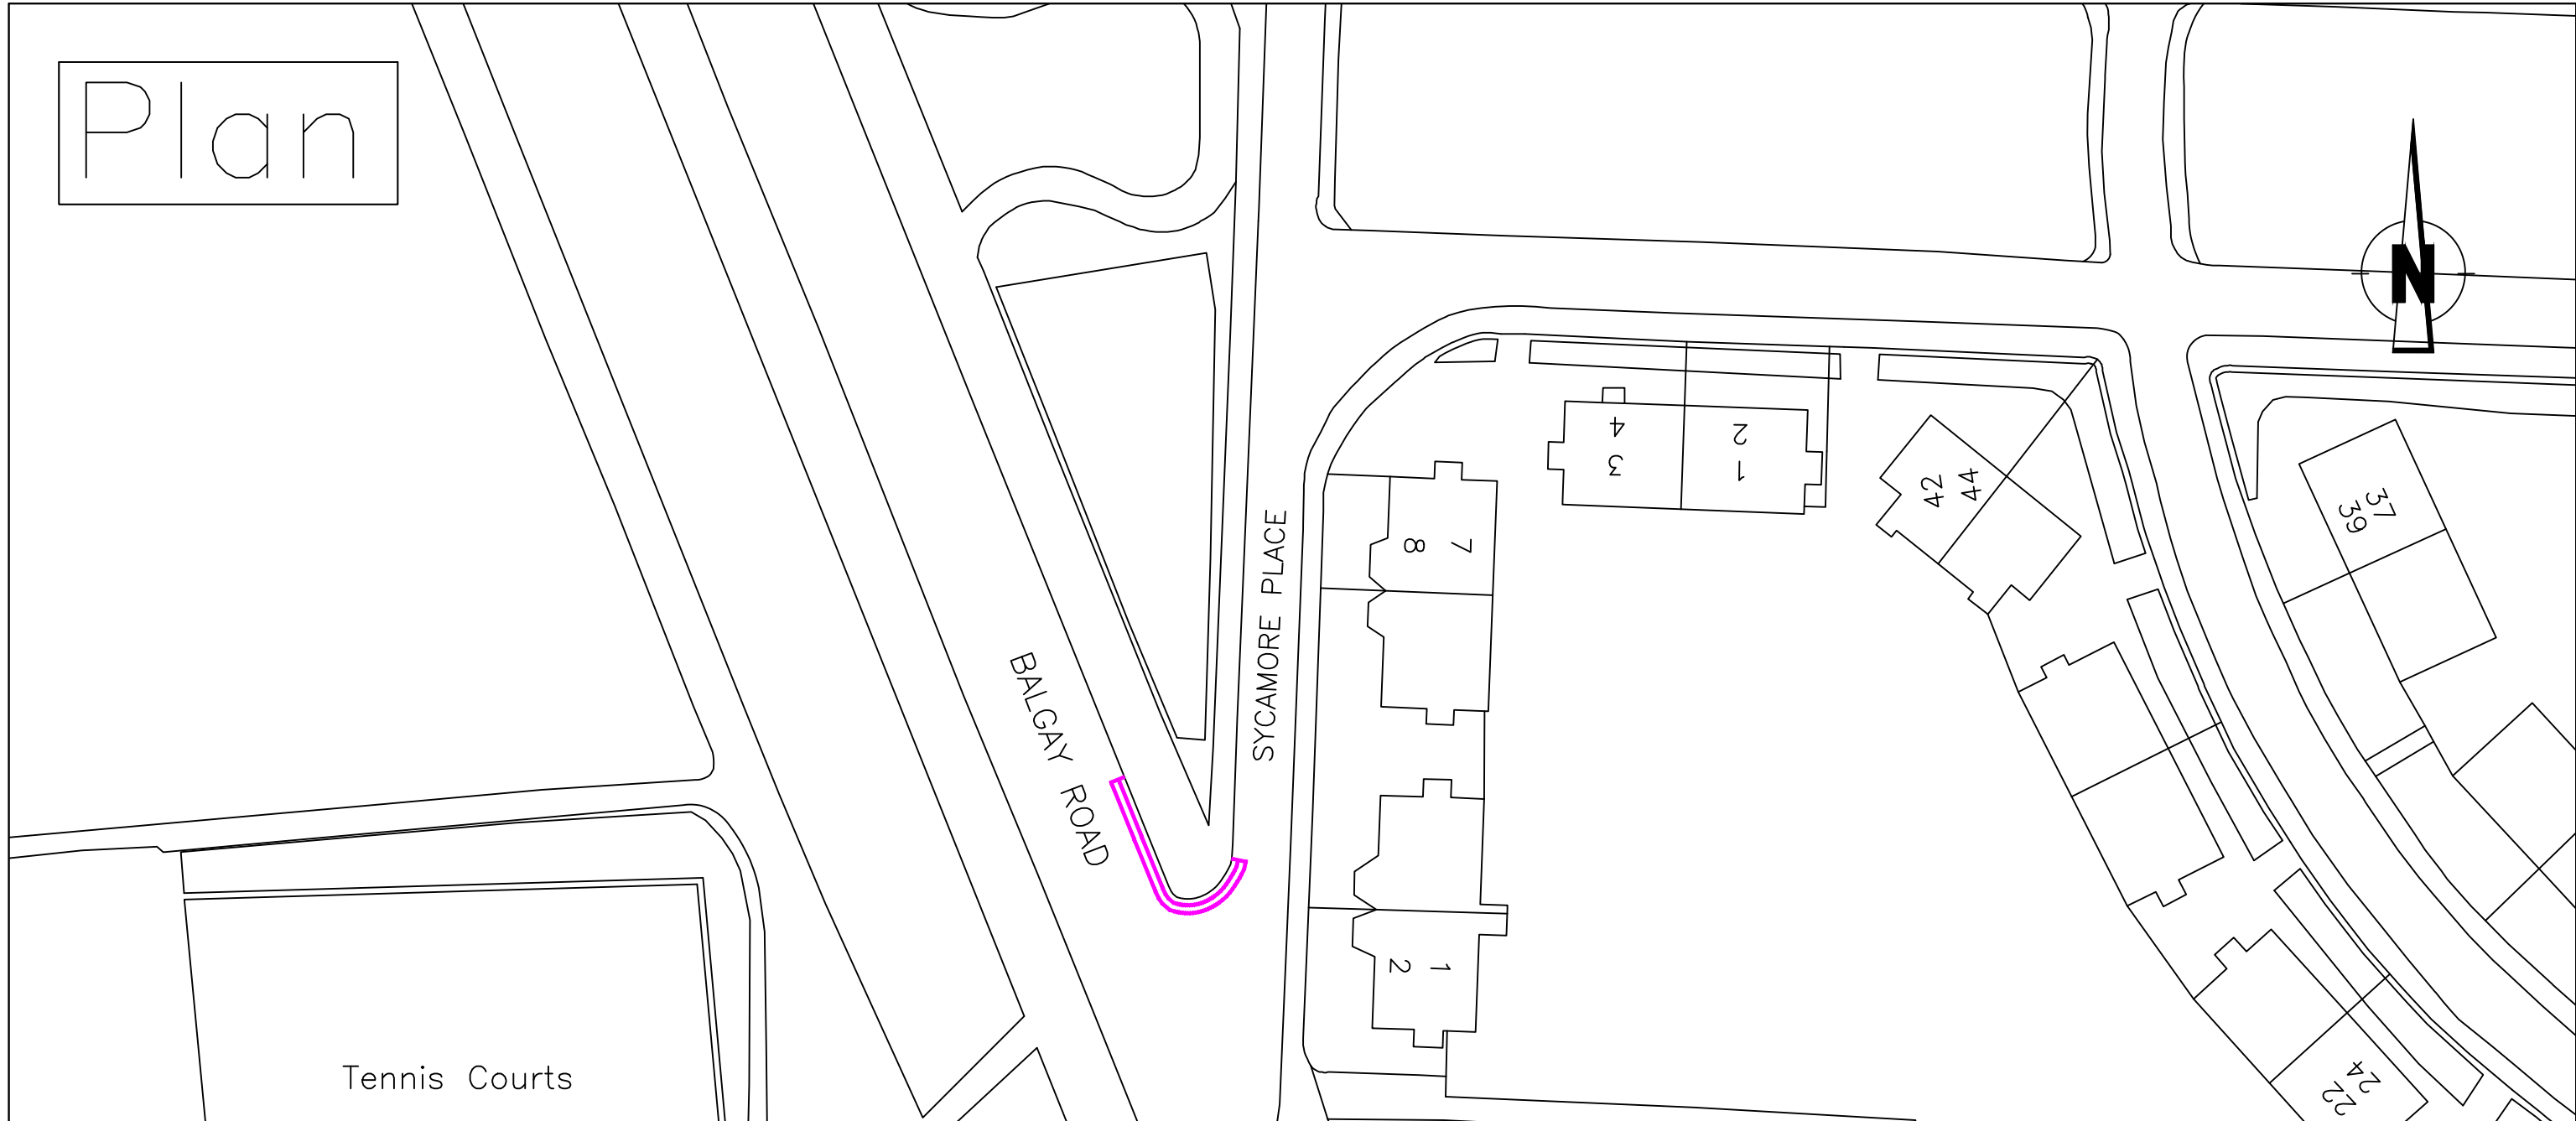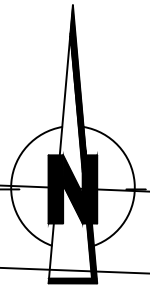

Tennis Courts

## Legend

 Proposed 'At Any Time' Restriction

Reproduced by permission of Ordnance Survey on behalf of HMSO. © Crown copyright and database right 2022. All rights reserved. Ordnance Survey Licence number 100023371

revision					
Drawn	Checked	Drg.No.	Project No.	Scale	Date
SS	RT	S2	T-22-10-01	1:500@A3	21.10.22

Dundee City Council  
 (Variation of Waiting Restrictions)  
 Order  
 2022





City Development Department


City Development Department. Director Robin Presswood

Dundee House, 50 North Lindsay Street, Dundee DD1 1QE

Plan

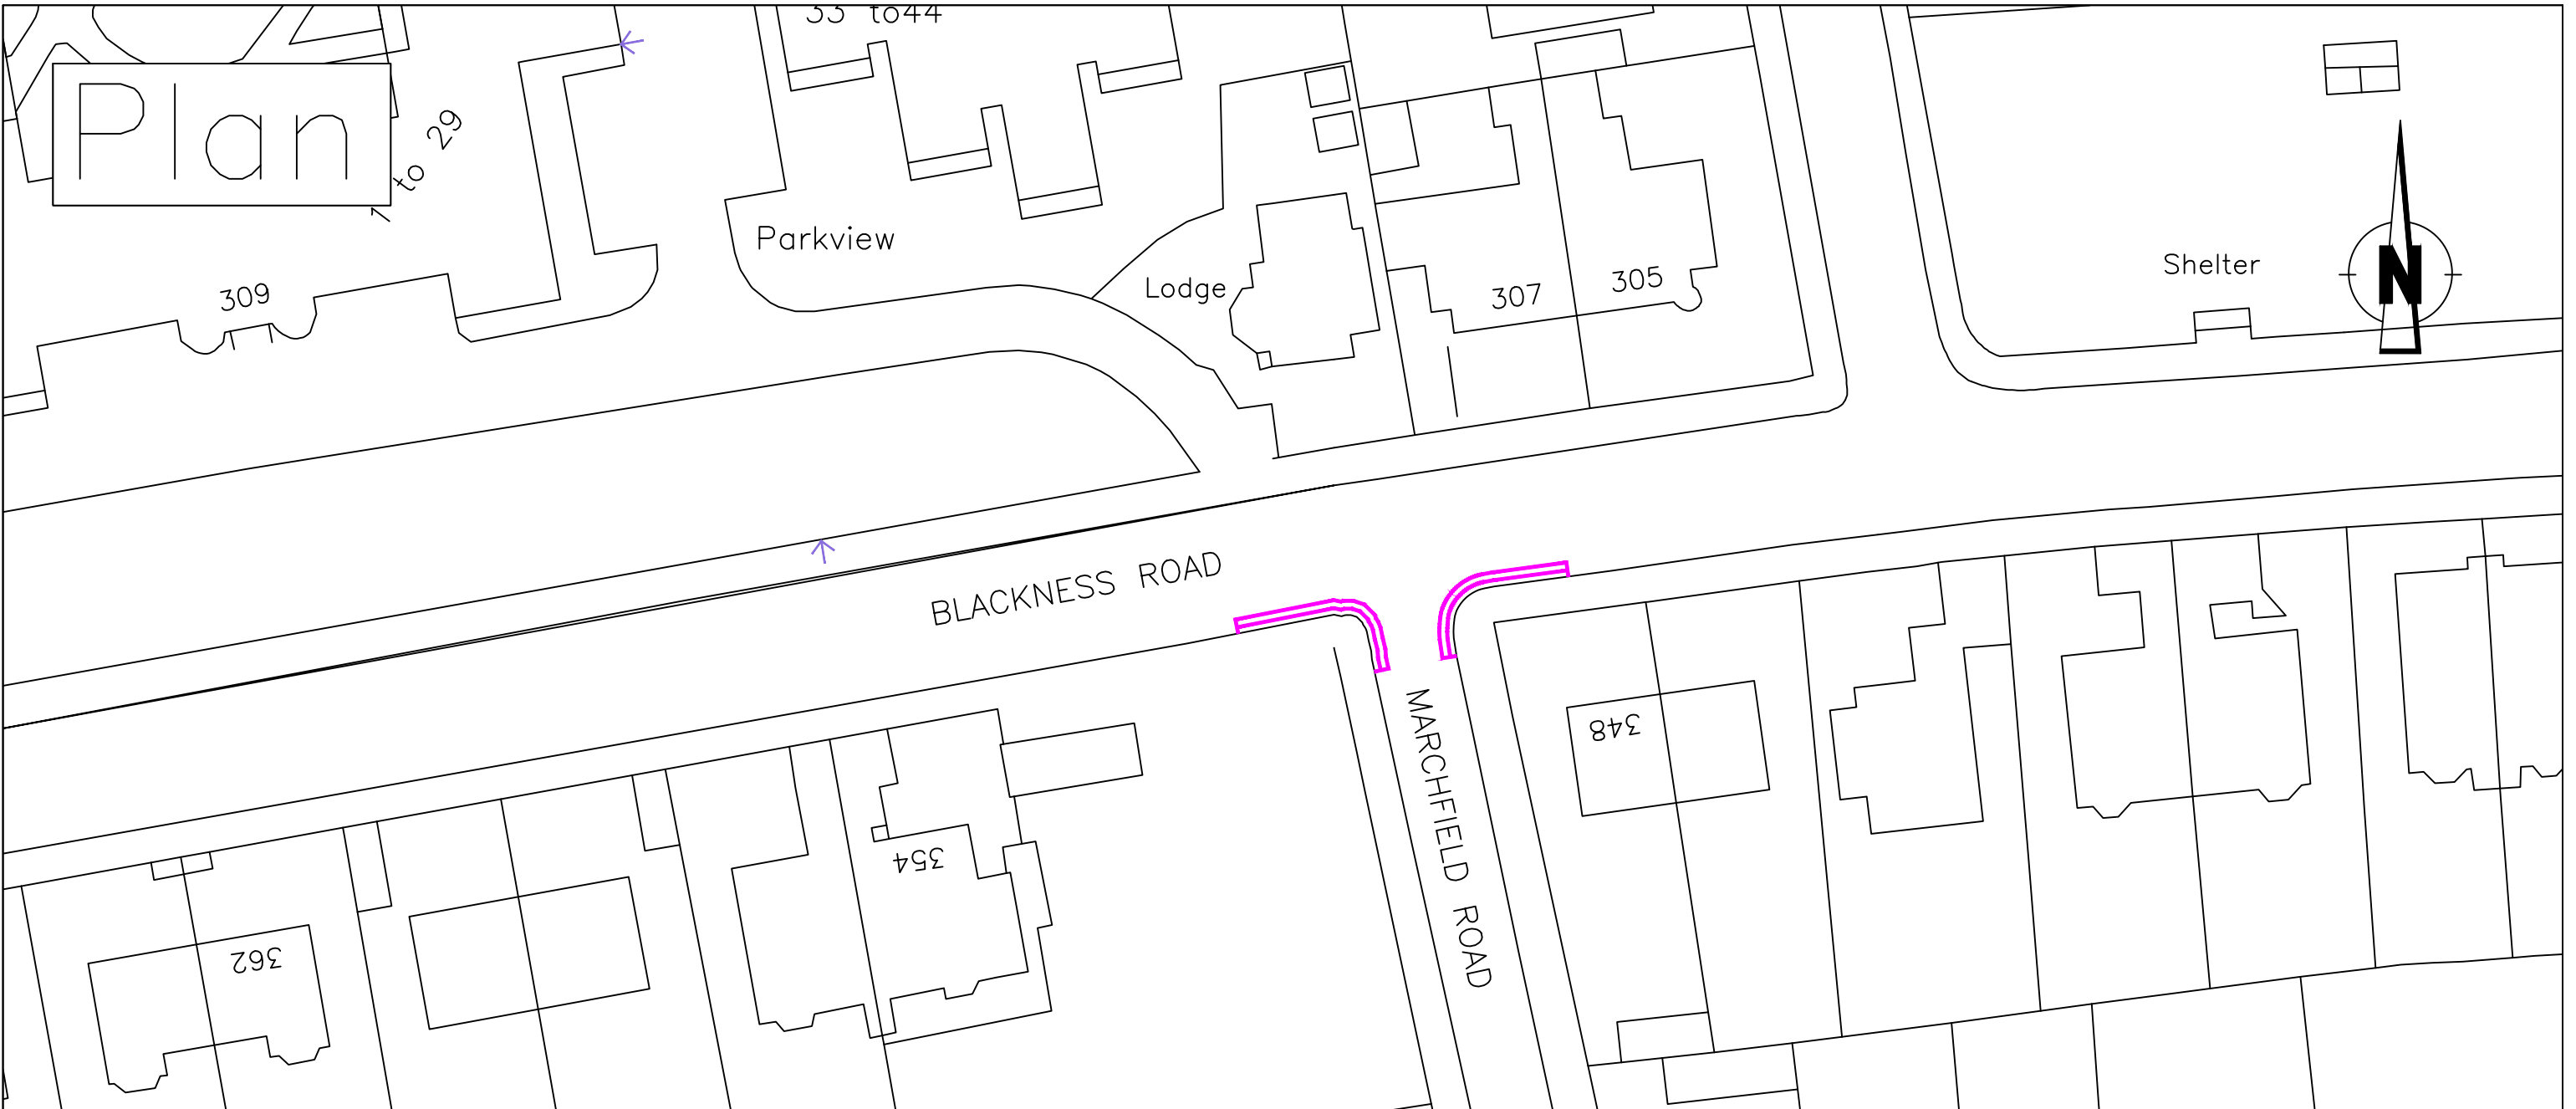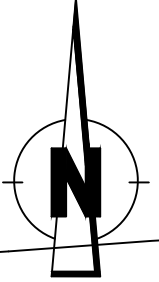

Legend

 Proposed 'At Any Time' Restriction

Reproduced by permission of Ordnance Survey on behalf of HMSO. © Crown copyright and database right 2022. All rights reserved. Ordnance Survey Licence number 10002371.

revision					
Drawn	Checked	Drg.No.	Project No.	Scale	Date
SS	RT	S3	T-22-10-01	1:500@A3	21.10.22

Dundee City Council  
(Variation of Waiting Restrictions)  
Order  
2022





City Development Department



City Development Department. Director Robin Presswood

Dundee House, 50 North Lindsay Street, Dundee DD1 1QE
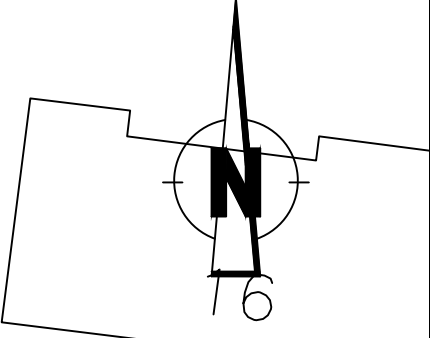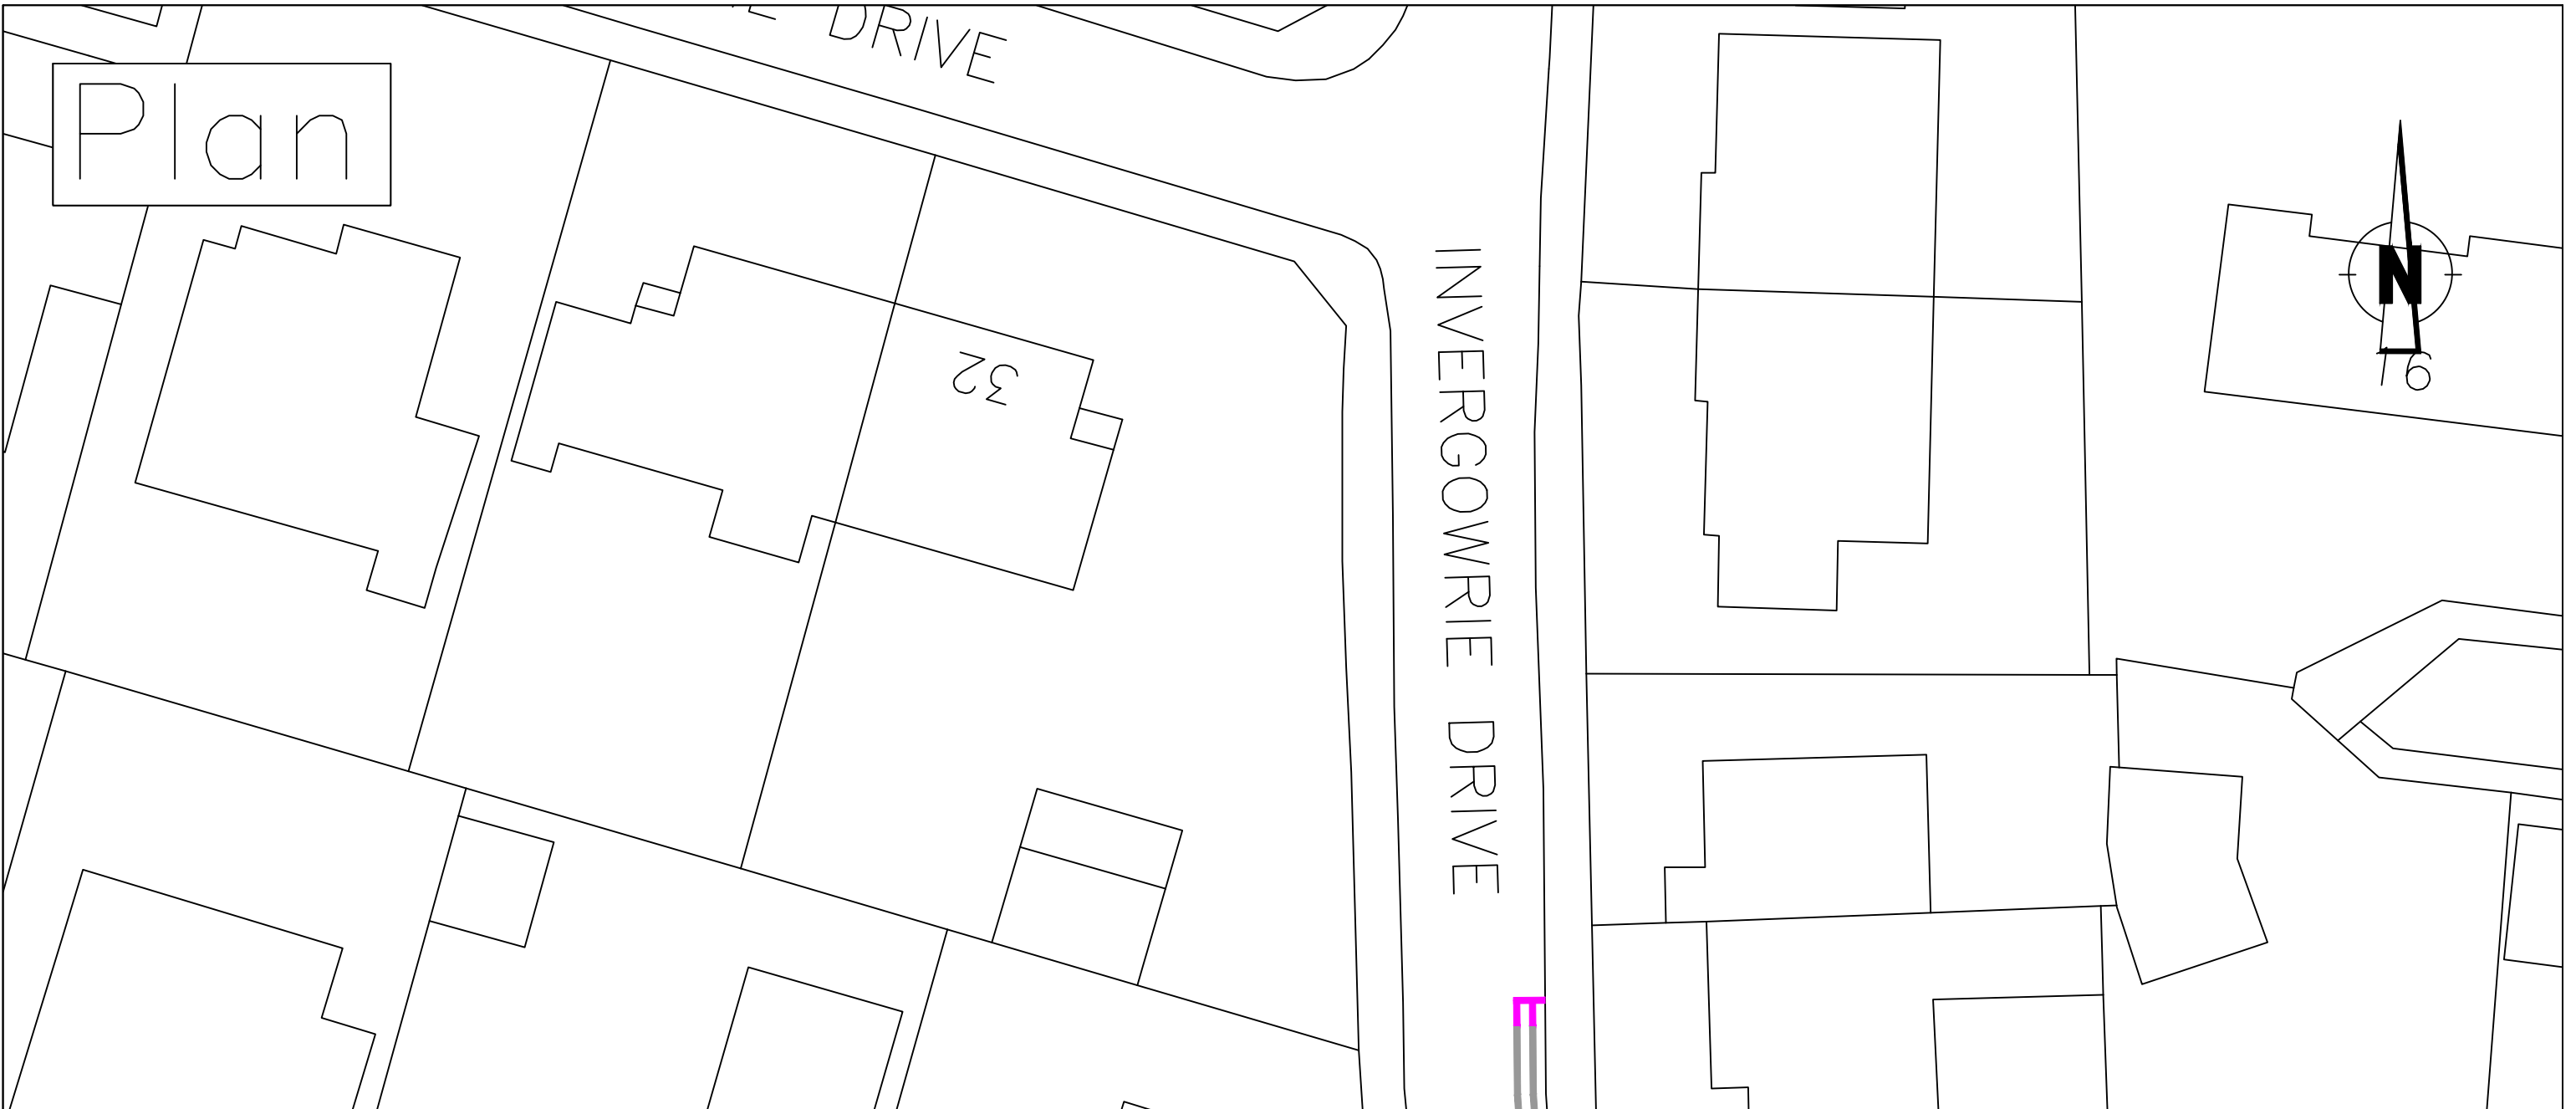
# Plan



## Legend

-  Existing 'At Any Time' Restriction
-  Proposed 'At Any Time' Restriction

revision					
Drawn	Checked	Drg.No.	Project No.	Scale	Date
SS	RT	S4	T-22-10-01	1:250@A3	21.10.22


Dundee City Council  
(Variation of Waiting Restrictions)  
Order  
2022




Reproduced by permission of Ordnance Survey on behalf of HMSO. © Crown copyright and database right 2022. All rights reserved. Ordnance Survey Licence number 100023371.

City Development Department. Director Robin Presswood  
Dundee House, 50 North Lindsay Street, Dundee DD1 1QE

# Plan

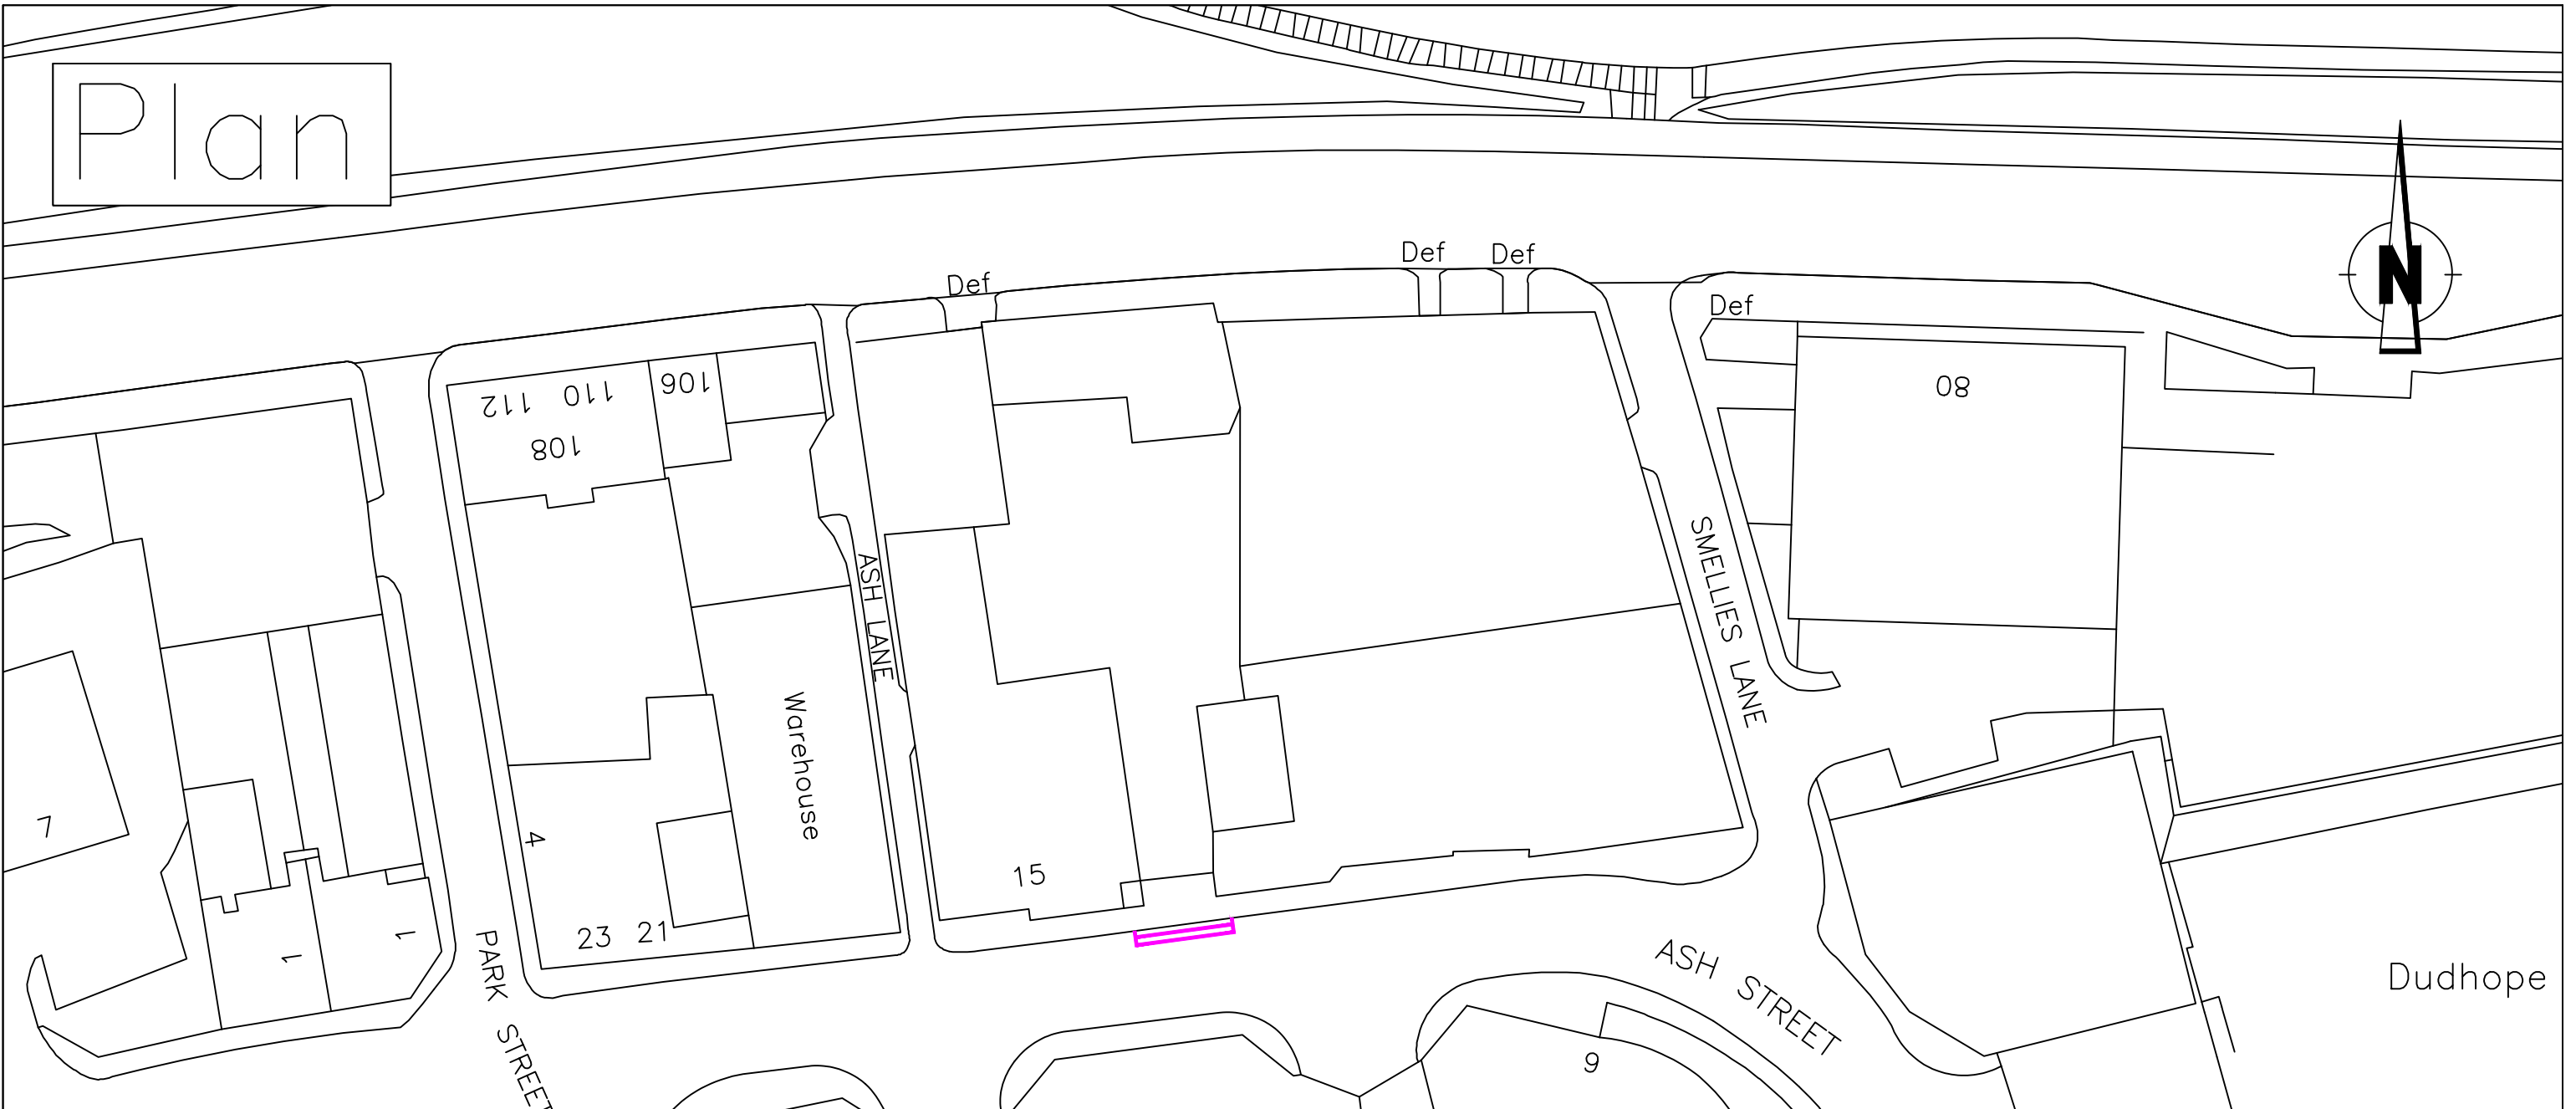

## Legend

 Proposed 'At Any Time' Restriction

revision					
Drawn	Checked	Drg.No.	Project No.	Scale	Date
SS	RT	S5	T-22-10-01	1:500@A3	21.10.22

Dundee City Council  
 (Variation of Waiting Restrictions)  
 Order  
 2022





City Development Department



Reproduced by permission of Ordnance Survey on behalf of HMSO. © Crown copyright and database right 2022. All rights reserved. Ordnance Survey Licence number 100023371.

City Development Department. Director Robin Presswood  
 Dundee House, 50 North Lindsay Street, Dundee DD1 1QE
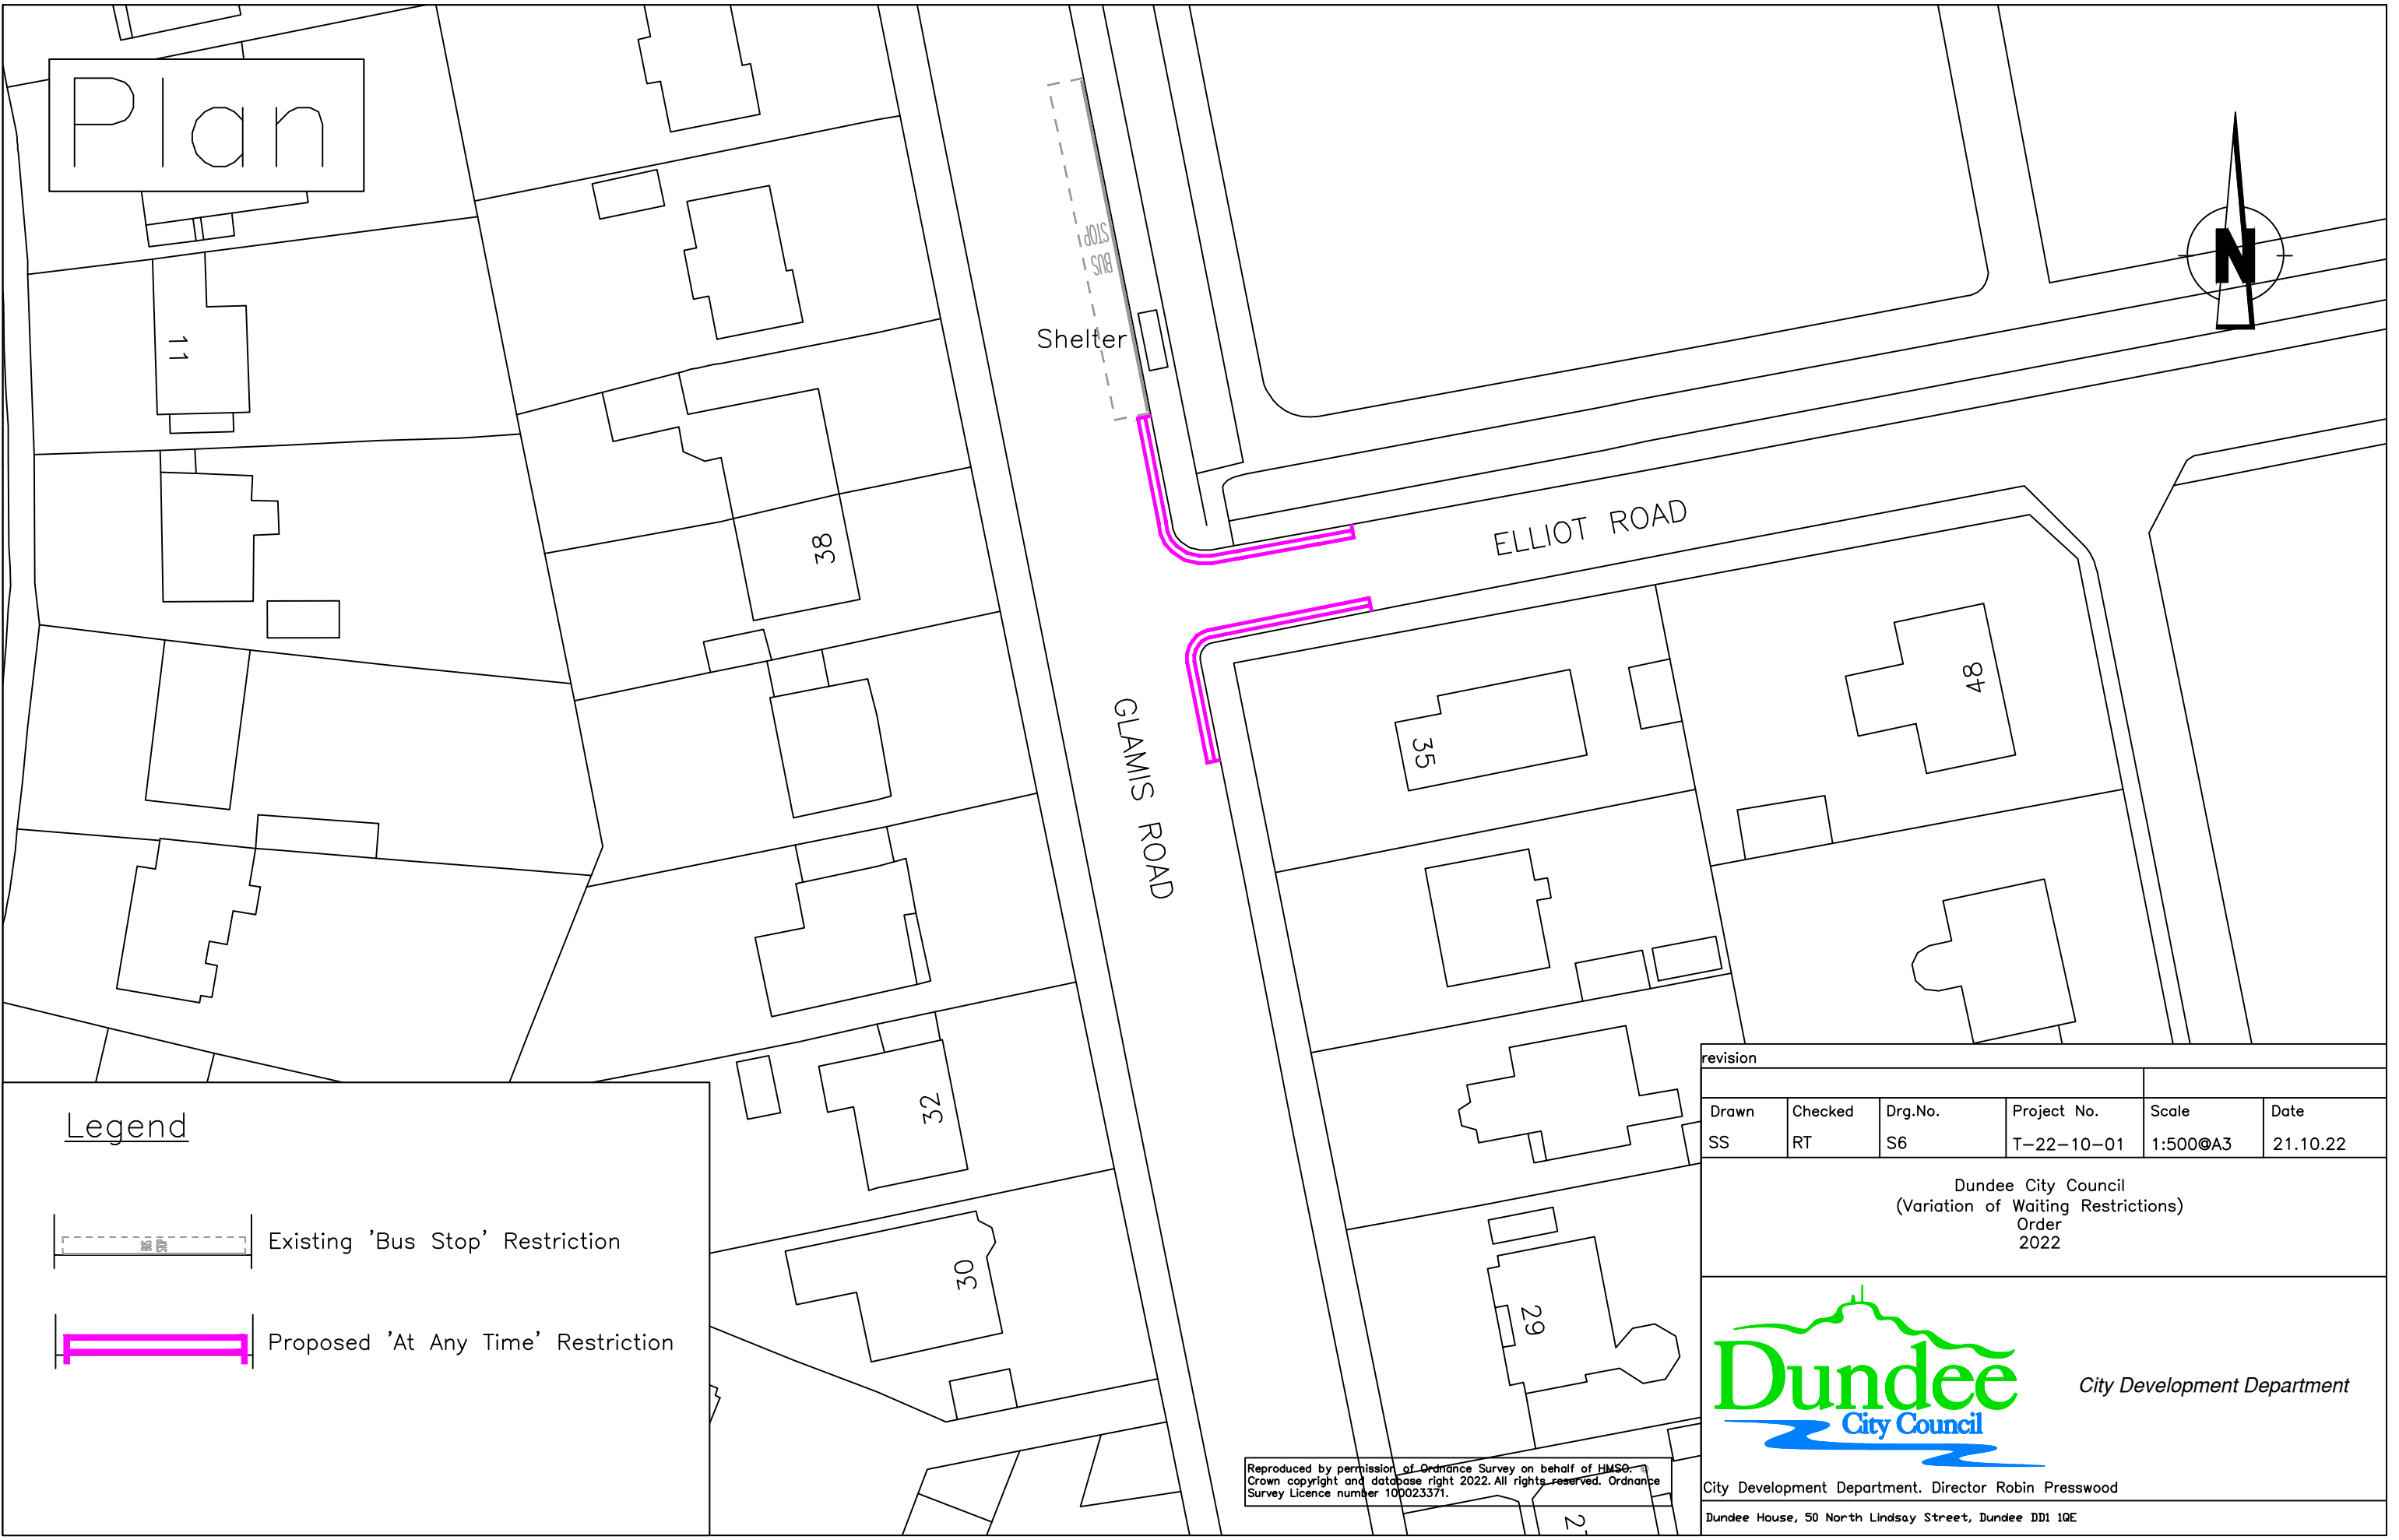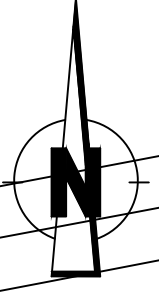
# Plan



## Legend

-  Existing 'Bus Stop' Restriction
-  Proposed 'At Any Time' Restriction

revision					
Drawn	Checked	Drg.No.	Project No.	Scale	Date
SS	RT	S6	T-22-10-01	1:500@A3	21.10.22

Dundee City Council  
 (Variation of Waiting Restrictions)  
 Order  
 2022




City Development Department



Reproduced by permission of Ordnance Survey on behalf of HMSO. Crown copyright and database right 2022. All rights reserved. Ordnance Survey Licence number 100023371.

City Development Department. Director Robin Presswood  
 Dundee House, 50 North Lindsay Street, Dundee DD1 1QE
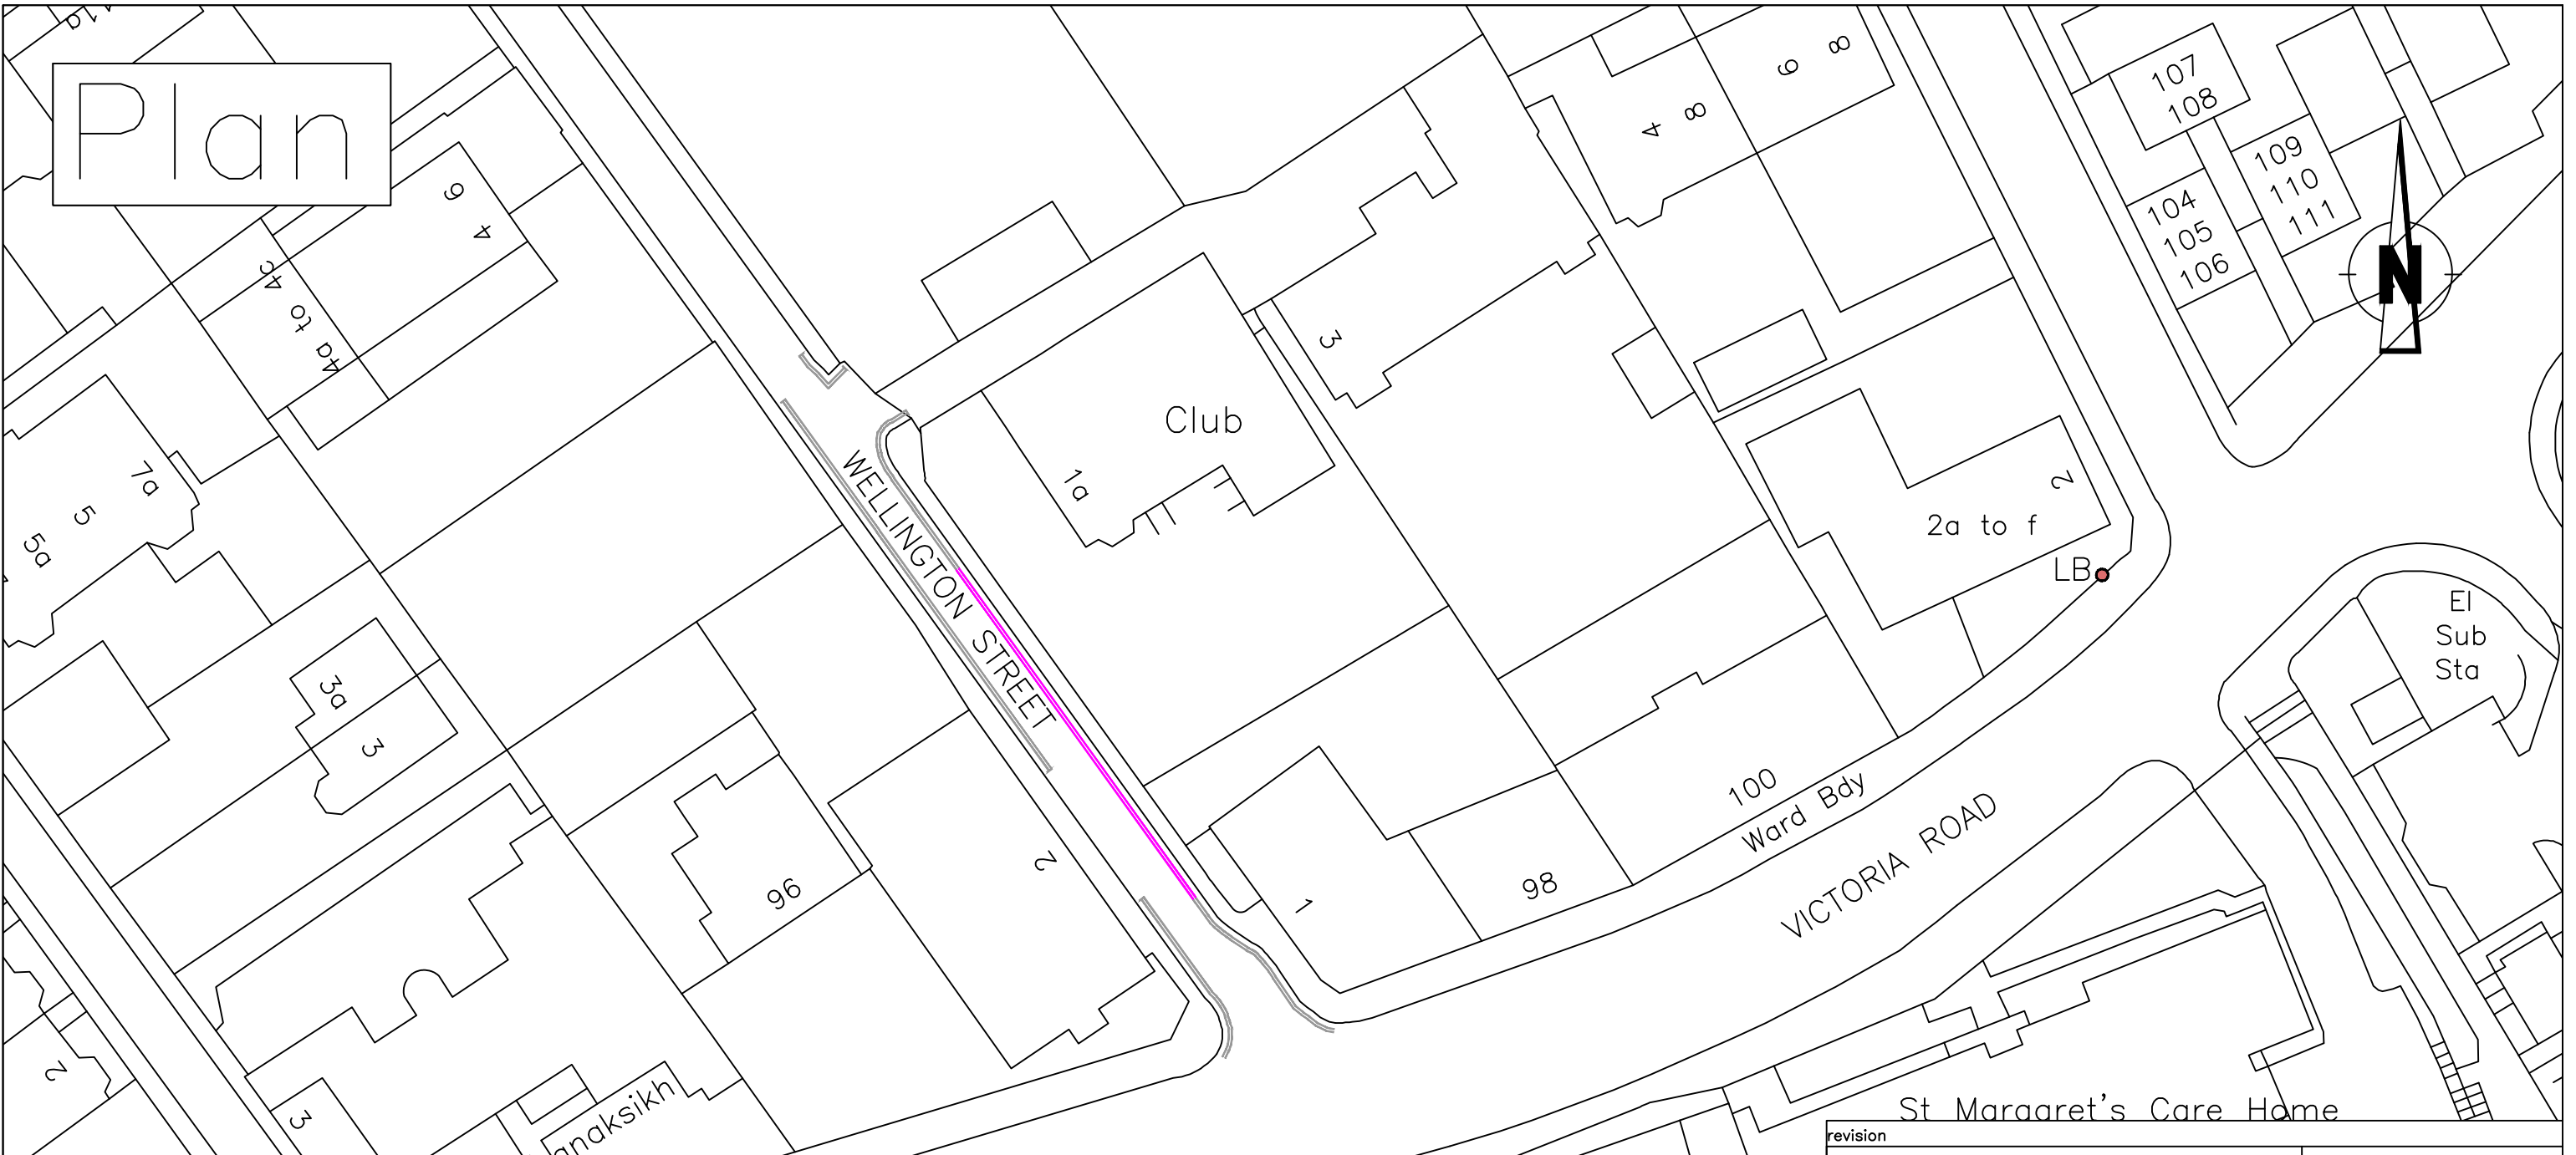
# Plan



## Legend

-  Existing 'At Any Time' Restriction
-  Proposed 'At Any Time' Restriction

revision					
Drawn	Checked	Drg.No.	Project No.	Scale	Date
SS	RT	S7	T-22-10-01	1:500@A3	21.10.22

Dundee City Council  
 (Variation of Waiting Restrictions)  
 Order  
 2022





City Development Department


Reproduced by permission of Ordnance Survey on behalf of HMSO. © Crown copyright and database right 2022. All rights reserved. Ordnance Survey Licence number 100023371.

City Development Department. Director Robin Presswood  
 Dundee House, 50 North Lindsay Street, Dundee DD1 1QE

# Plan

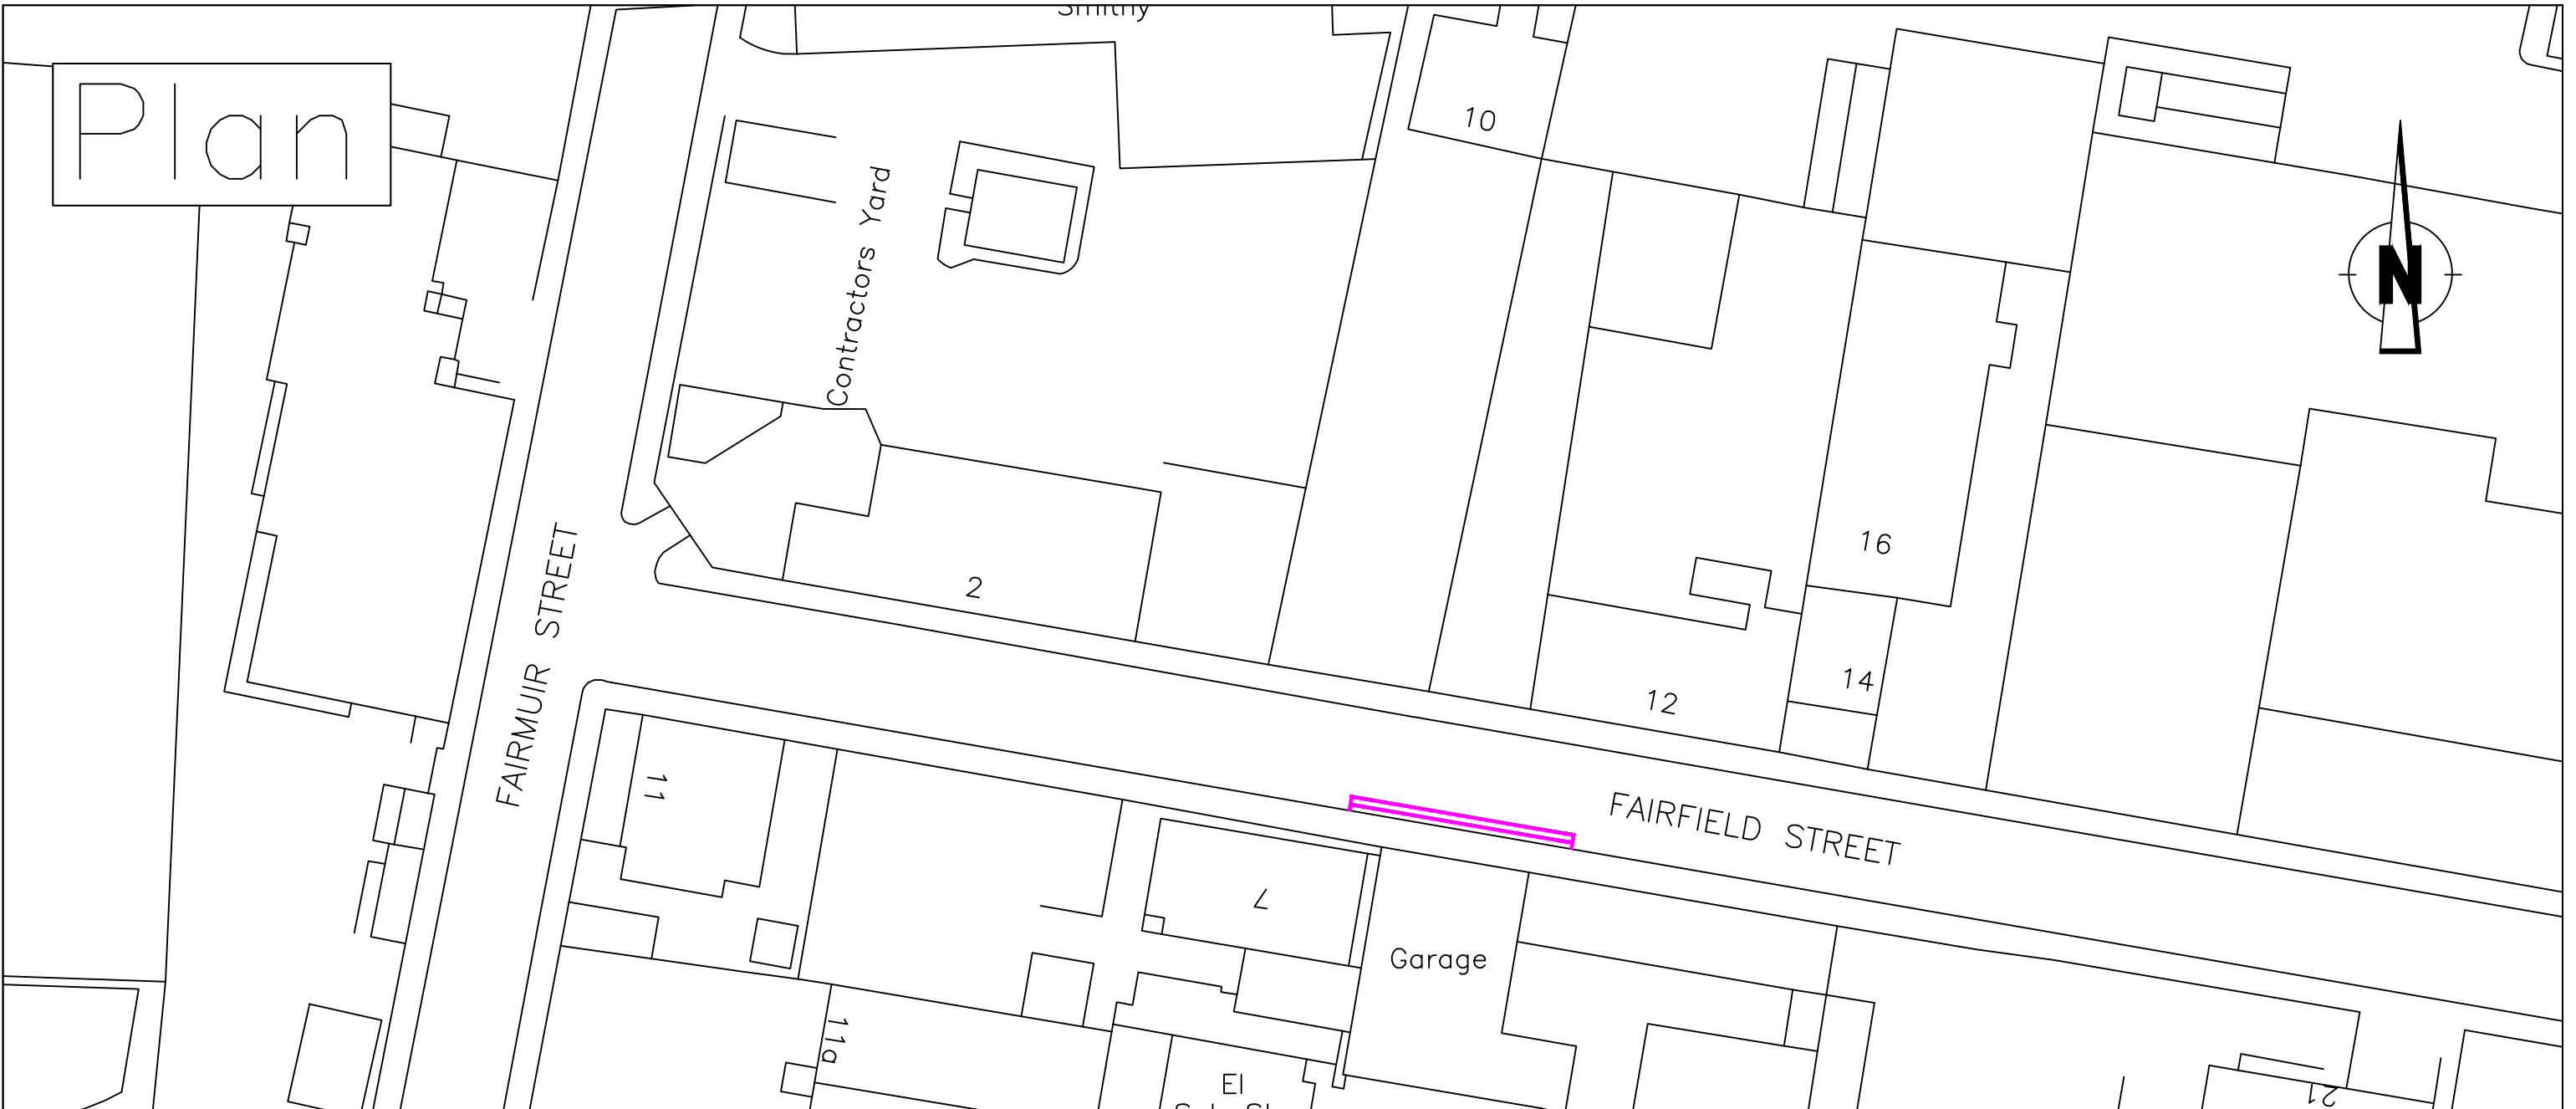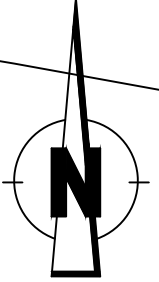

## Legend

 Proposed 'At Any Time' Restriction

revision					
Drawn	Checked	Drg.No.	Project No.	Scale	Date
SS	RT	S8	T-22-10-01	1:500@A3	21.10.22

Dundee City Council  
 (Variation of Waiting Restrictions)  
 Order  
 2022



City Development Department


Reproduced by permission of Ordnance Survey on behalf of HMSO. ©  
 Crown copyright and database right 2022. All rights reserved. Ordnance  
 Survey Licence number 100023371.

City Development Department. Director Robin Presswood


Dundee House, 50 North Lindsay Street, Dundee DD1 1QE




# Plan

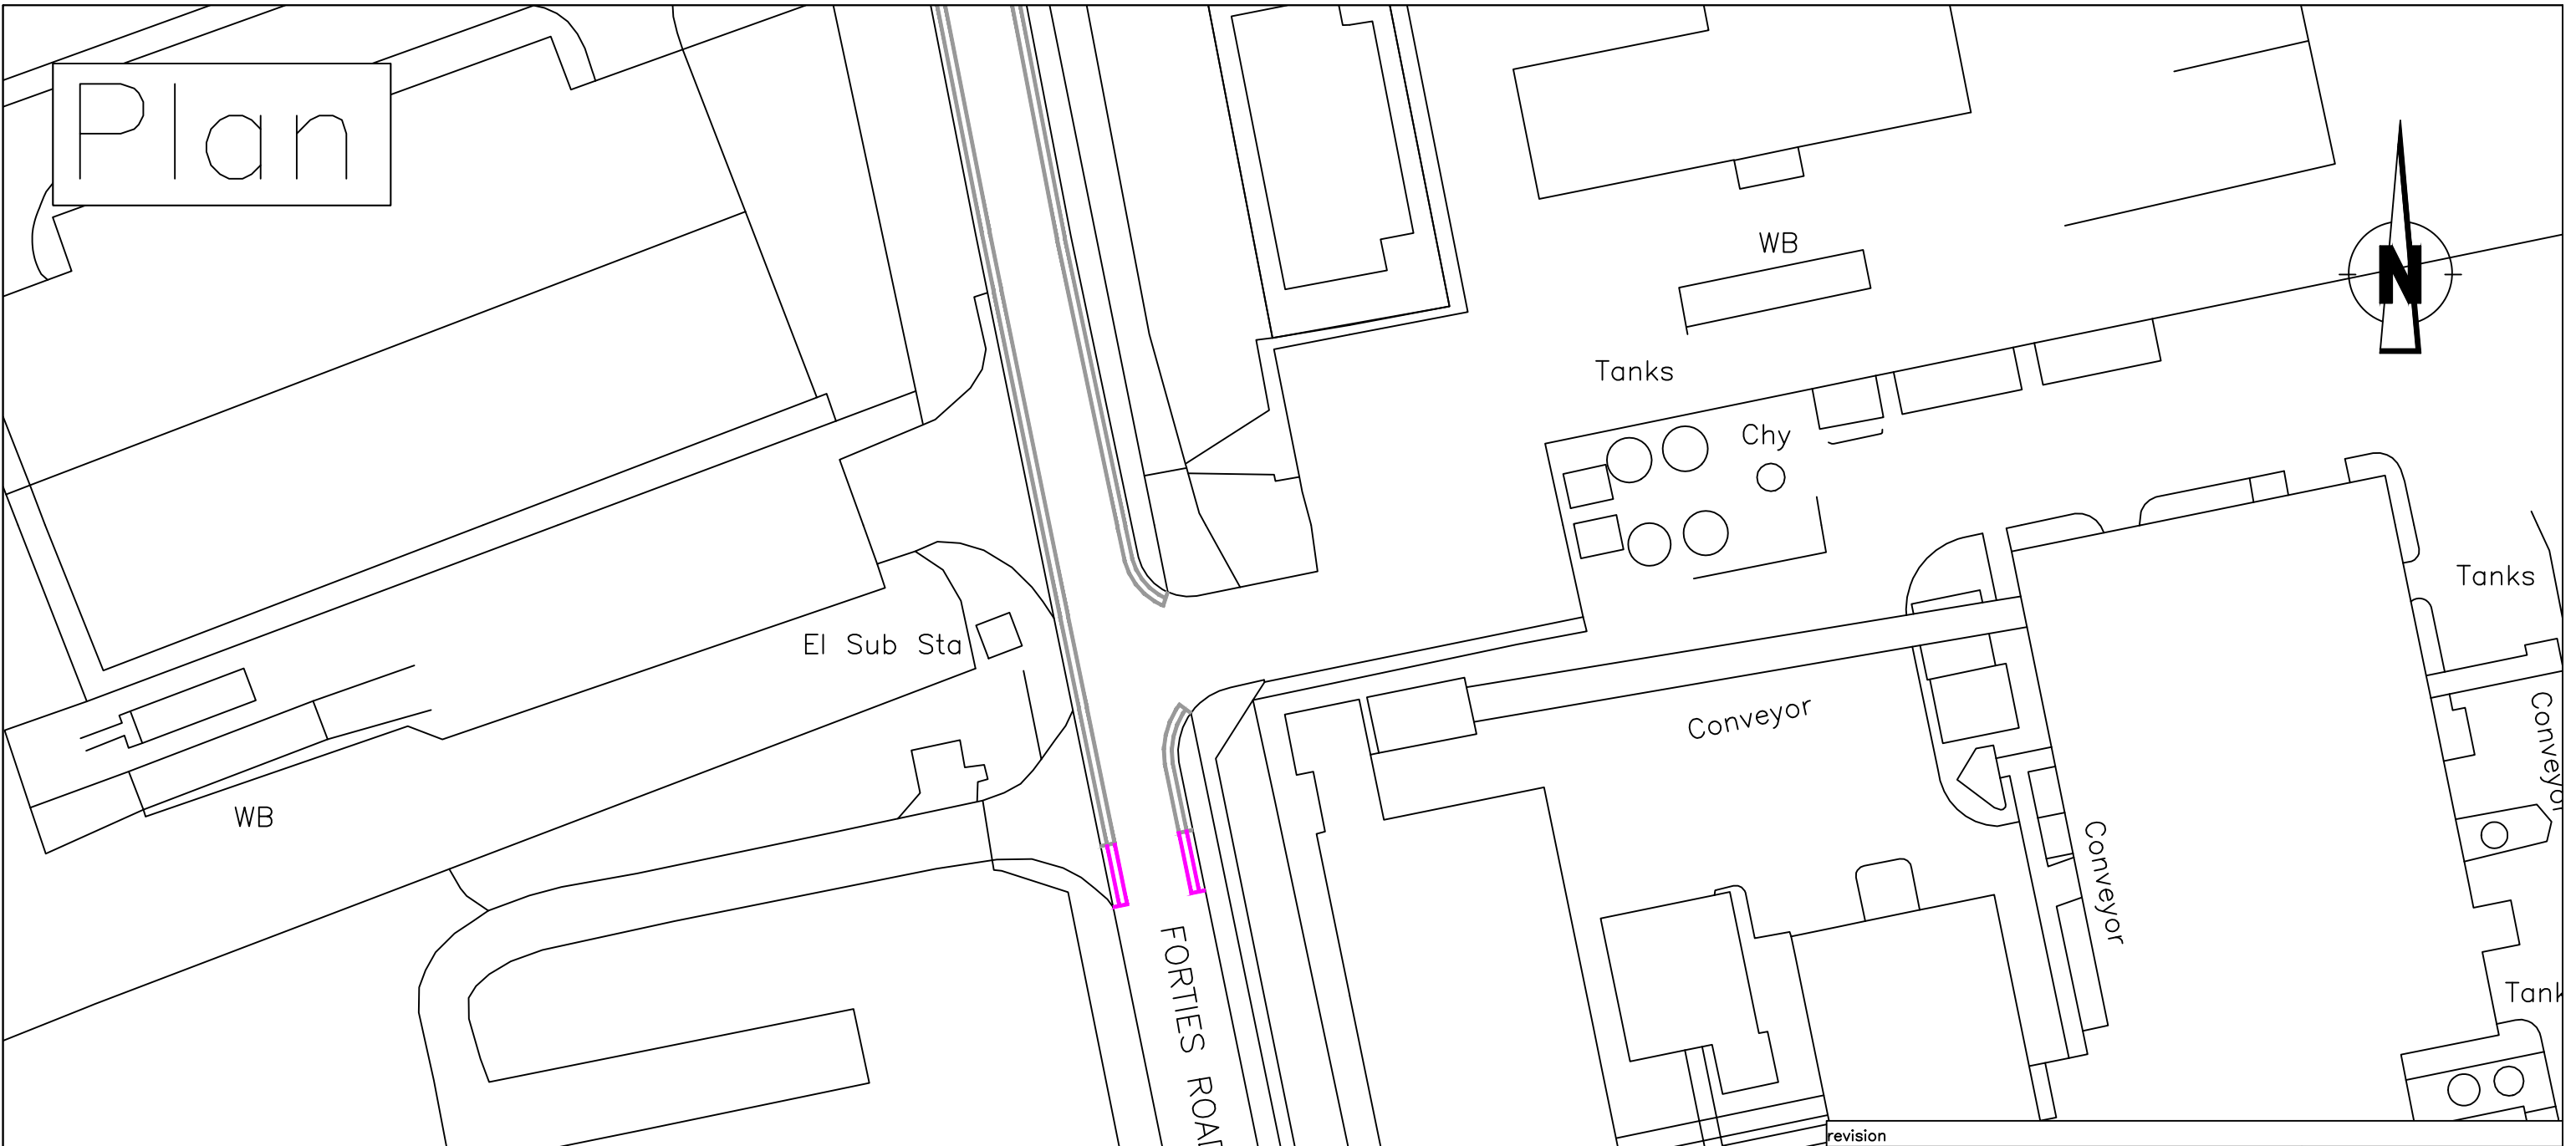

## Legend

 Existing 'At Any Time' Restriction

 Proposed 'At Any Time' Restriction

Reproduced by permission of Ordnance Survey on behalf of HMSO. © Crown copyright and database right 2022. All rights reserved. Ordnance Survey Licence number 100023371.

revision					
Drawn	Checked	Drg.No.	Project No.	Scale	Date
SS	RT	S9	T-22-10-01	1:500@A3	21.10.22

Dundee City Council  
 (Variation of Waiting Restrictions)  
 Order  
 2022




City Development Department


City Development Department. Director Robin Presswood

Dundee House, 50 North Lindsay Street, Dundee DD1 1QE

# Plan

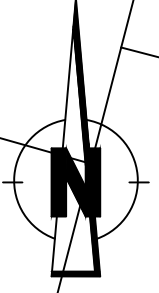

## Legend

 Removal of 'Loading Only' Restriction

revision					
Drawn	Checked	Drg.No.	Project No.	Scale	Date
SS	RT	S10	T-22-10-01	1:500@A3	21.10.22


Dundee City Council  
 (Variation of Waiting Restrictions)  
 Order  
 2022



City Development Department


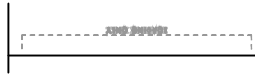

Reproduced by permission of Ordnance Survey on behalf of HMSO. © Crown copyright and database right 2022. All rights reserved. Ordnance Survey Licence number 100023371.

City Development Department. Director Robin Presswood  
 Dundee House, 50 North Lindsay Street, Dundee DD1 1QE

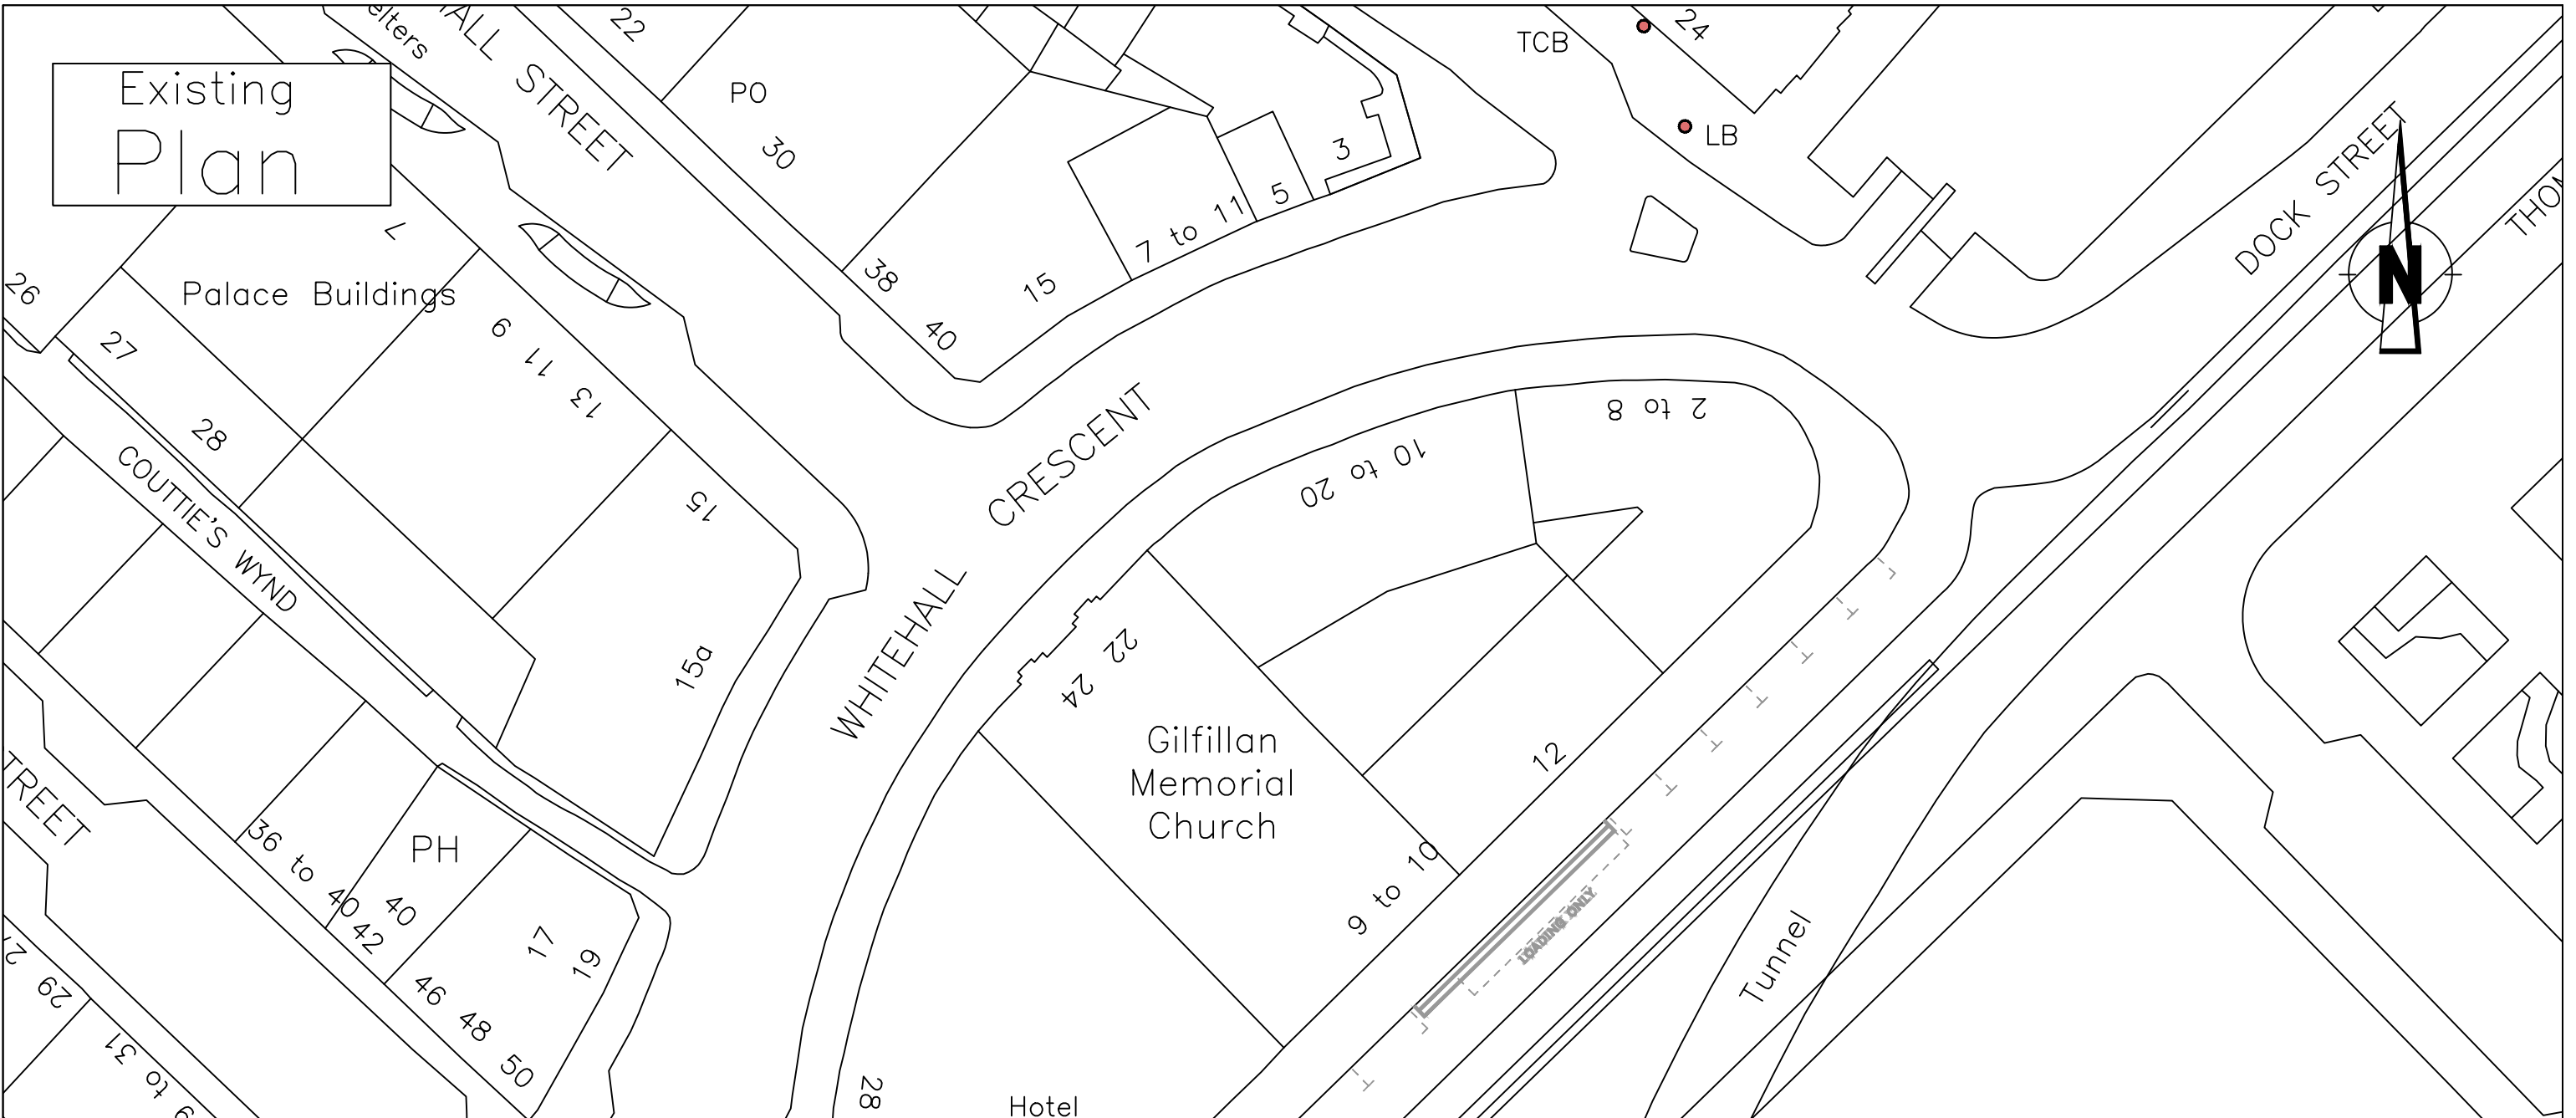

Existing  
Plan

Legend

-  Existing 'At Any Time' Restriction
-  Existing 'Loading Only' Restriction
-  Existing 'Pay & Display' Restriction

Reproduced by permission of Ordnance Survey on behalf of HMSO. © Crown copyright and database right 2022. All rights reserved. Ordnance Survey Licence number 100023371.


revision					
Drawn	Checked	Drg.No.	Project No.	Scale	Date
SS	RT	S11	T-22-10-01	1:500@A3	21.10.22

Dundee City Council  
(Variation of Waiting Restrictions)  
Order  
2022




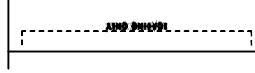
City Development Department. Director Robin Presswood  
Dundee House, 50 North Lindsay Street, Dundee DD1 1QE


Proposed  
Plan

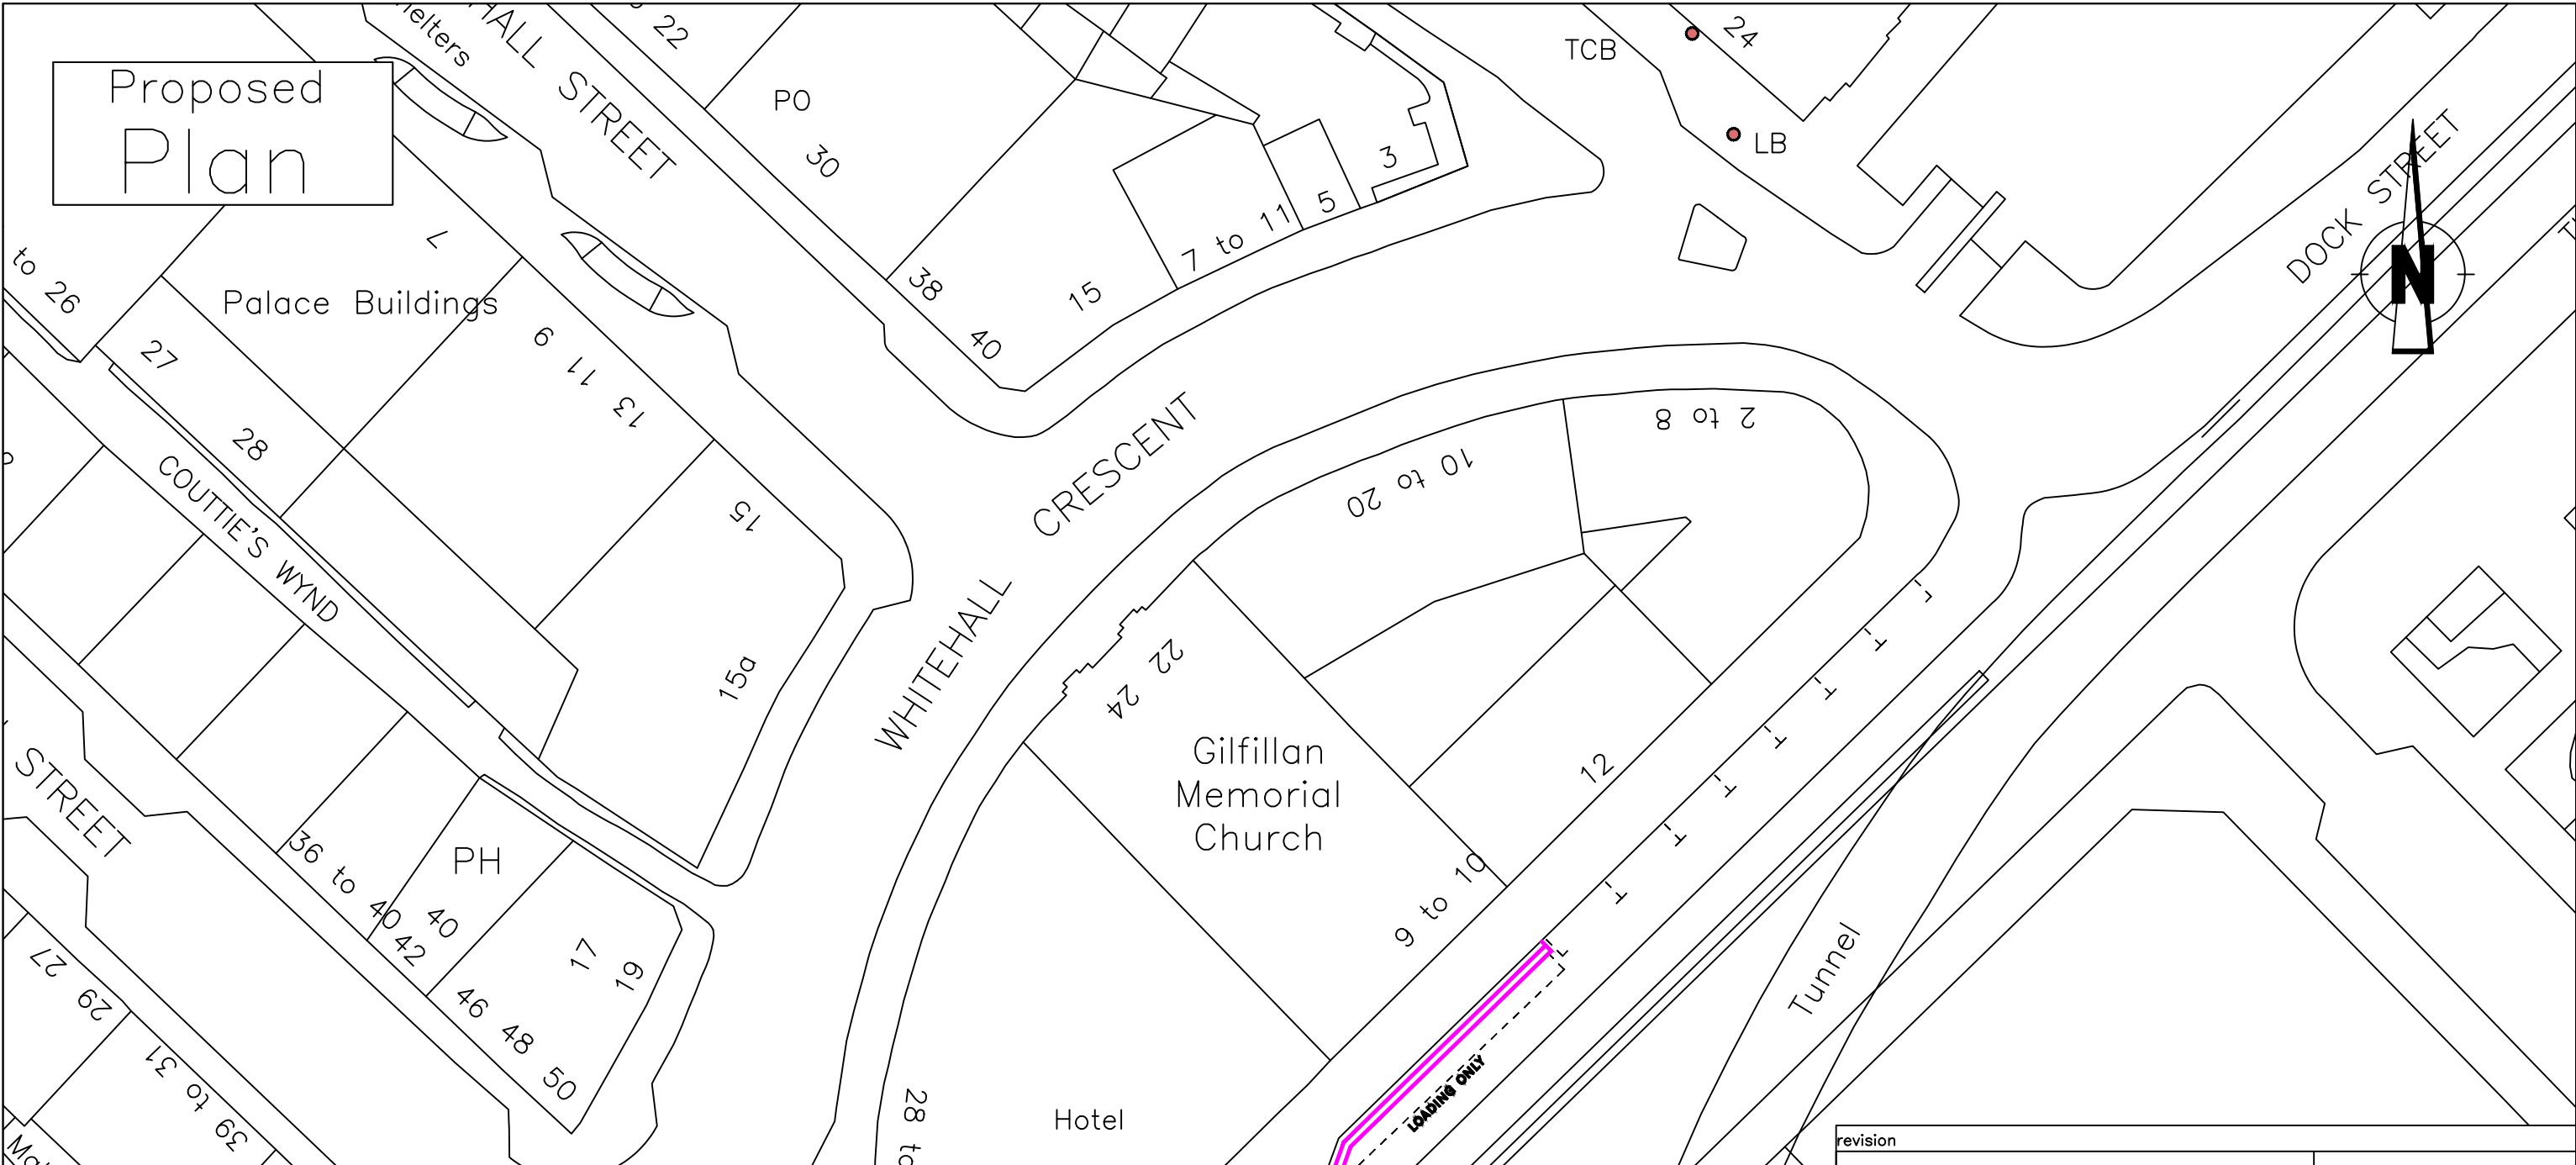

Legend

 Proposed 'At Any Time' Restriction

 Proposed 'Loading Only' Restriction

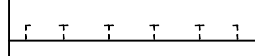 Proposed 'Pay & Display' Restriction

Reproduced by permission of Ordnance Survey on behalf of HMSO. © Crown copyright and database right 2022. All rights reserved. Ordnance Survey Licence number 100025371.

revision					
Drawn	Checked	Drg.No.	Project No.	Scale	Date
SS	RT	S12	T-22-10-01	1:500@A3	21.10.22

Dundee City Council  
(Variation of Waiting Restrictions)  
Order  
2022




City Development Department


City Development Department. Director Robin Presswood

Dundee House, 50 North Lindsay Street, Dundee DD1 1QE

# Plan

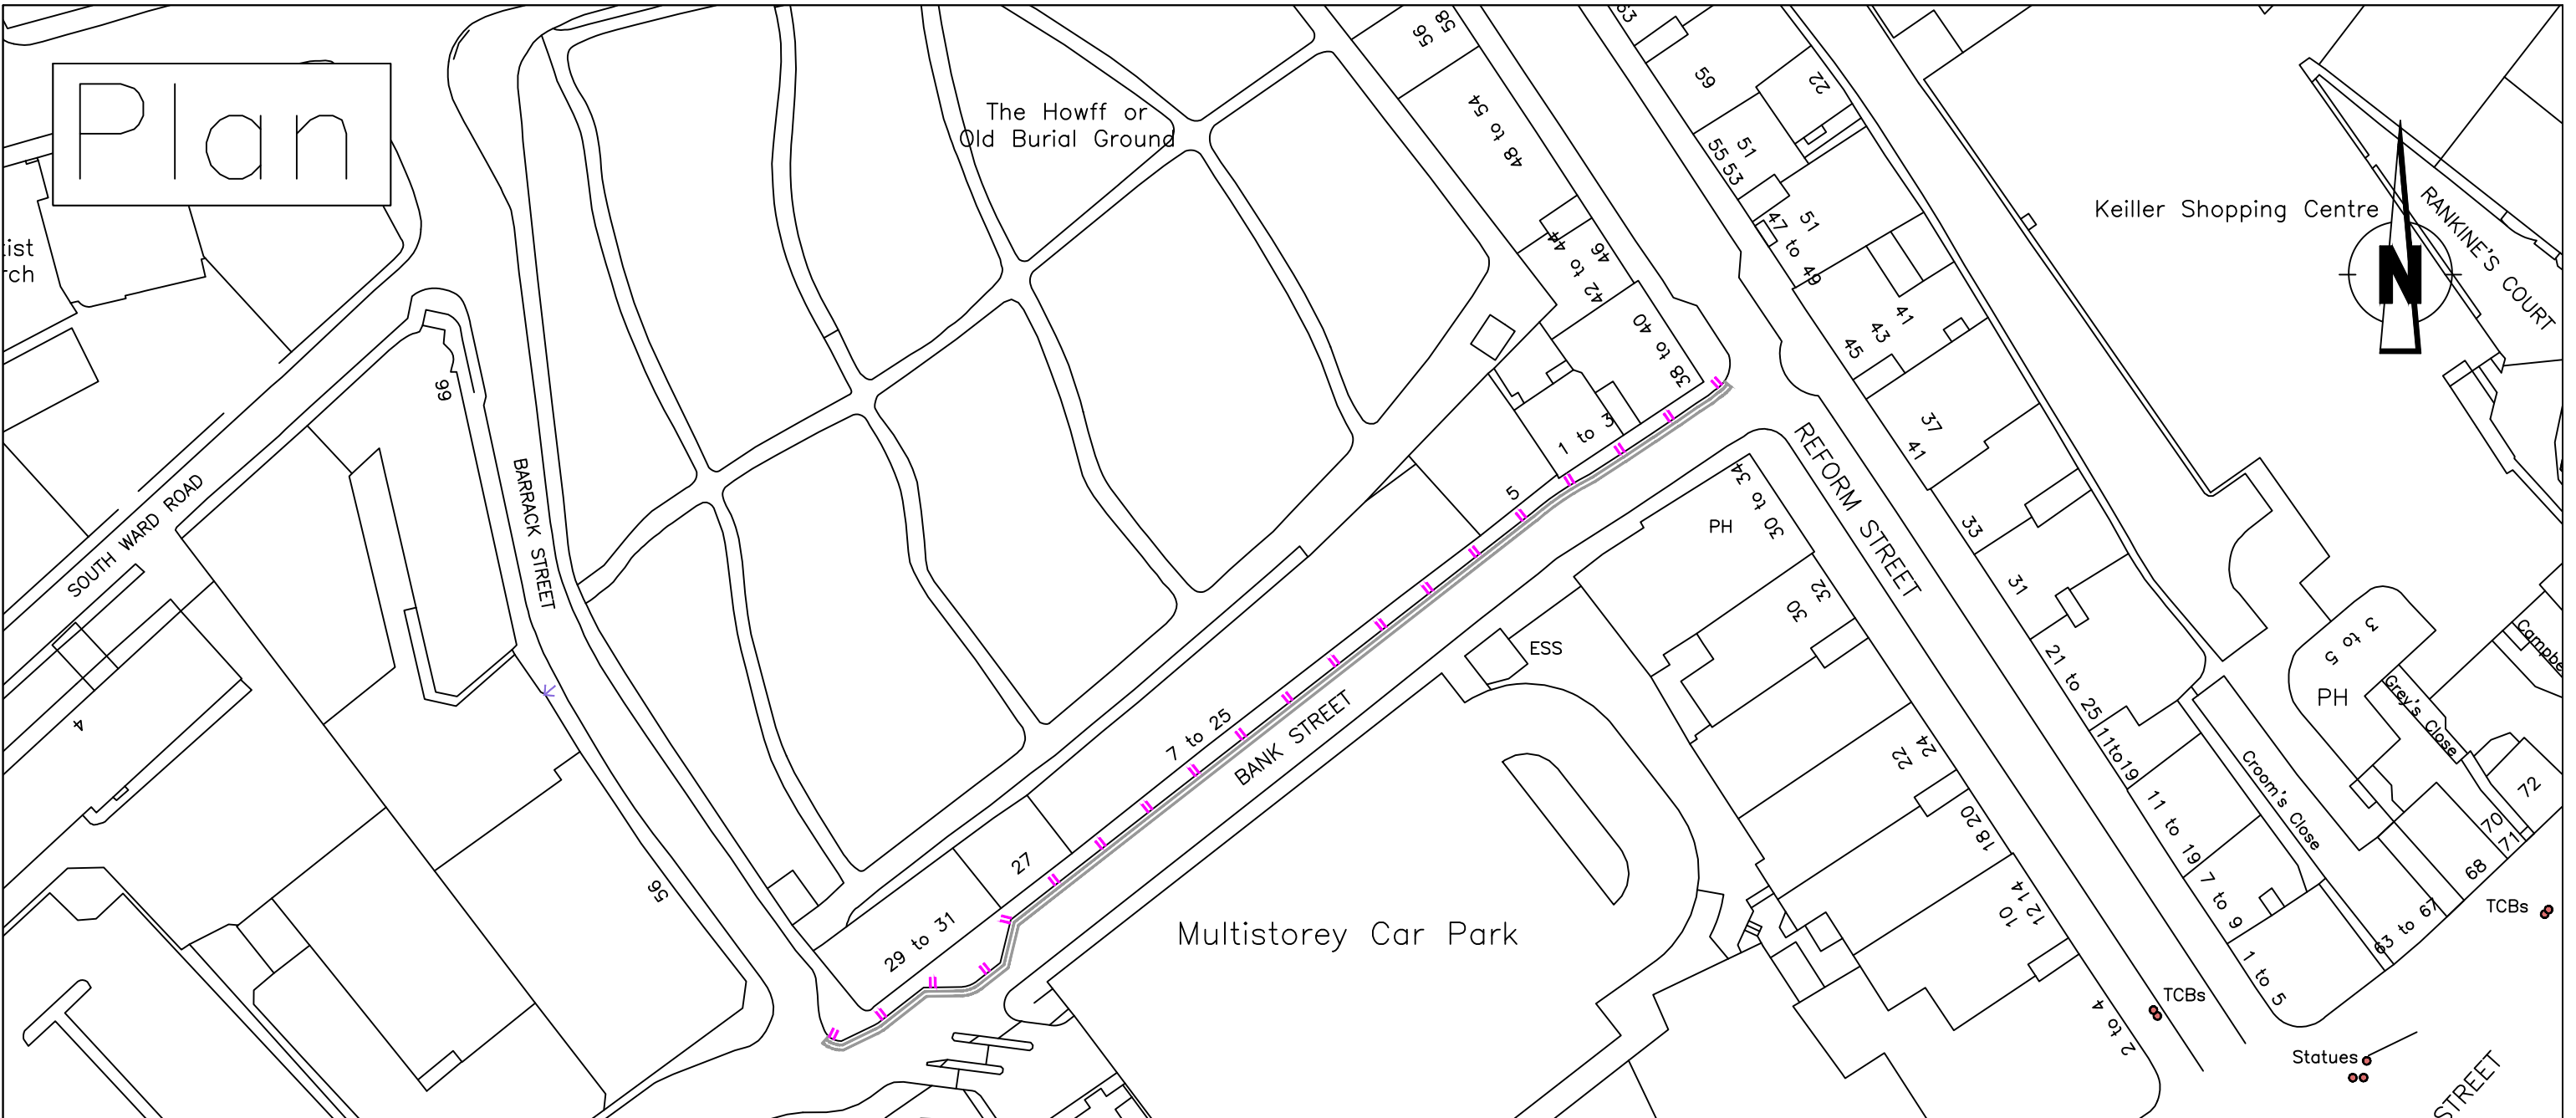

## Legend

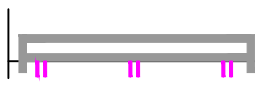

Existing 'At Any Time' Restriction with Proposed 'No Loading At Any Time' Restriction

### Unit Revision

Drawn	Checked	Drg.No.	Project No.	Scale	Date
SS	RT	S13	T-22-10-01	1:1250@A3	21.10.22

Dundee City Council  
 (Variation of Waiting Restrictions)  
 Order  
 2022



City Development Department

Reproduced by permission of Ordnance Survey on behalf of HMSO. © Crown copyright and database right 2022. All rights reserved. Ordnance Survey Licence number 100023371

City Development Department. Director Robin Presswood

Dundee House, 50 North Lindsay Street, Dundee DD1 1QE