


# Plan

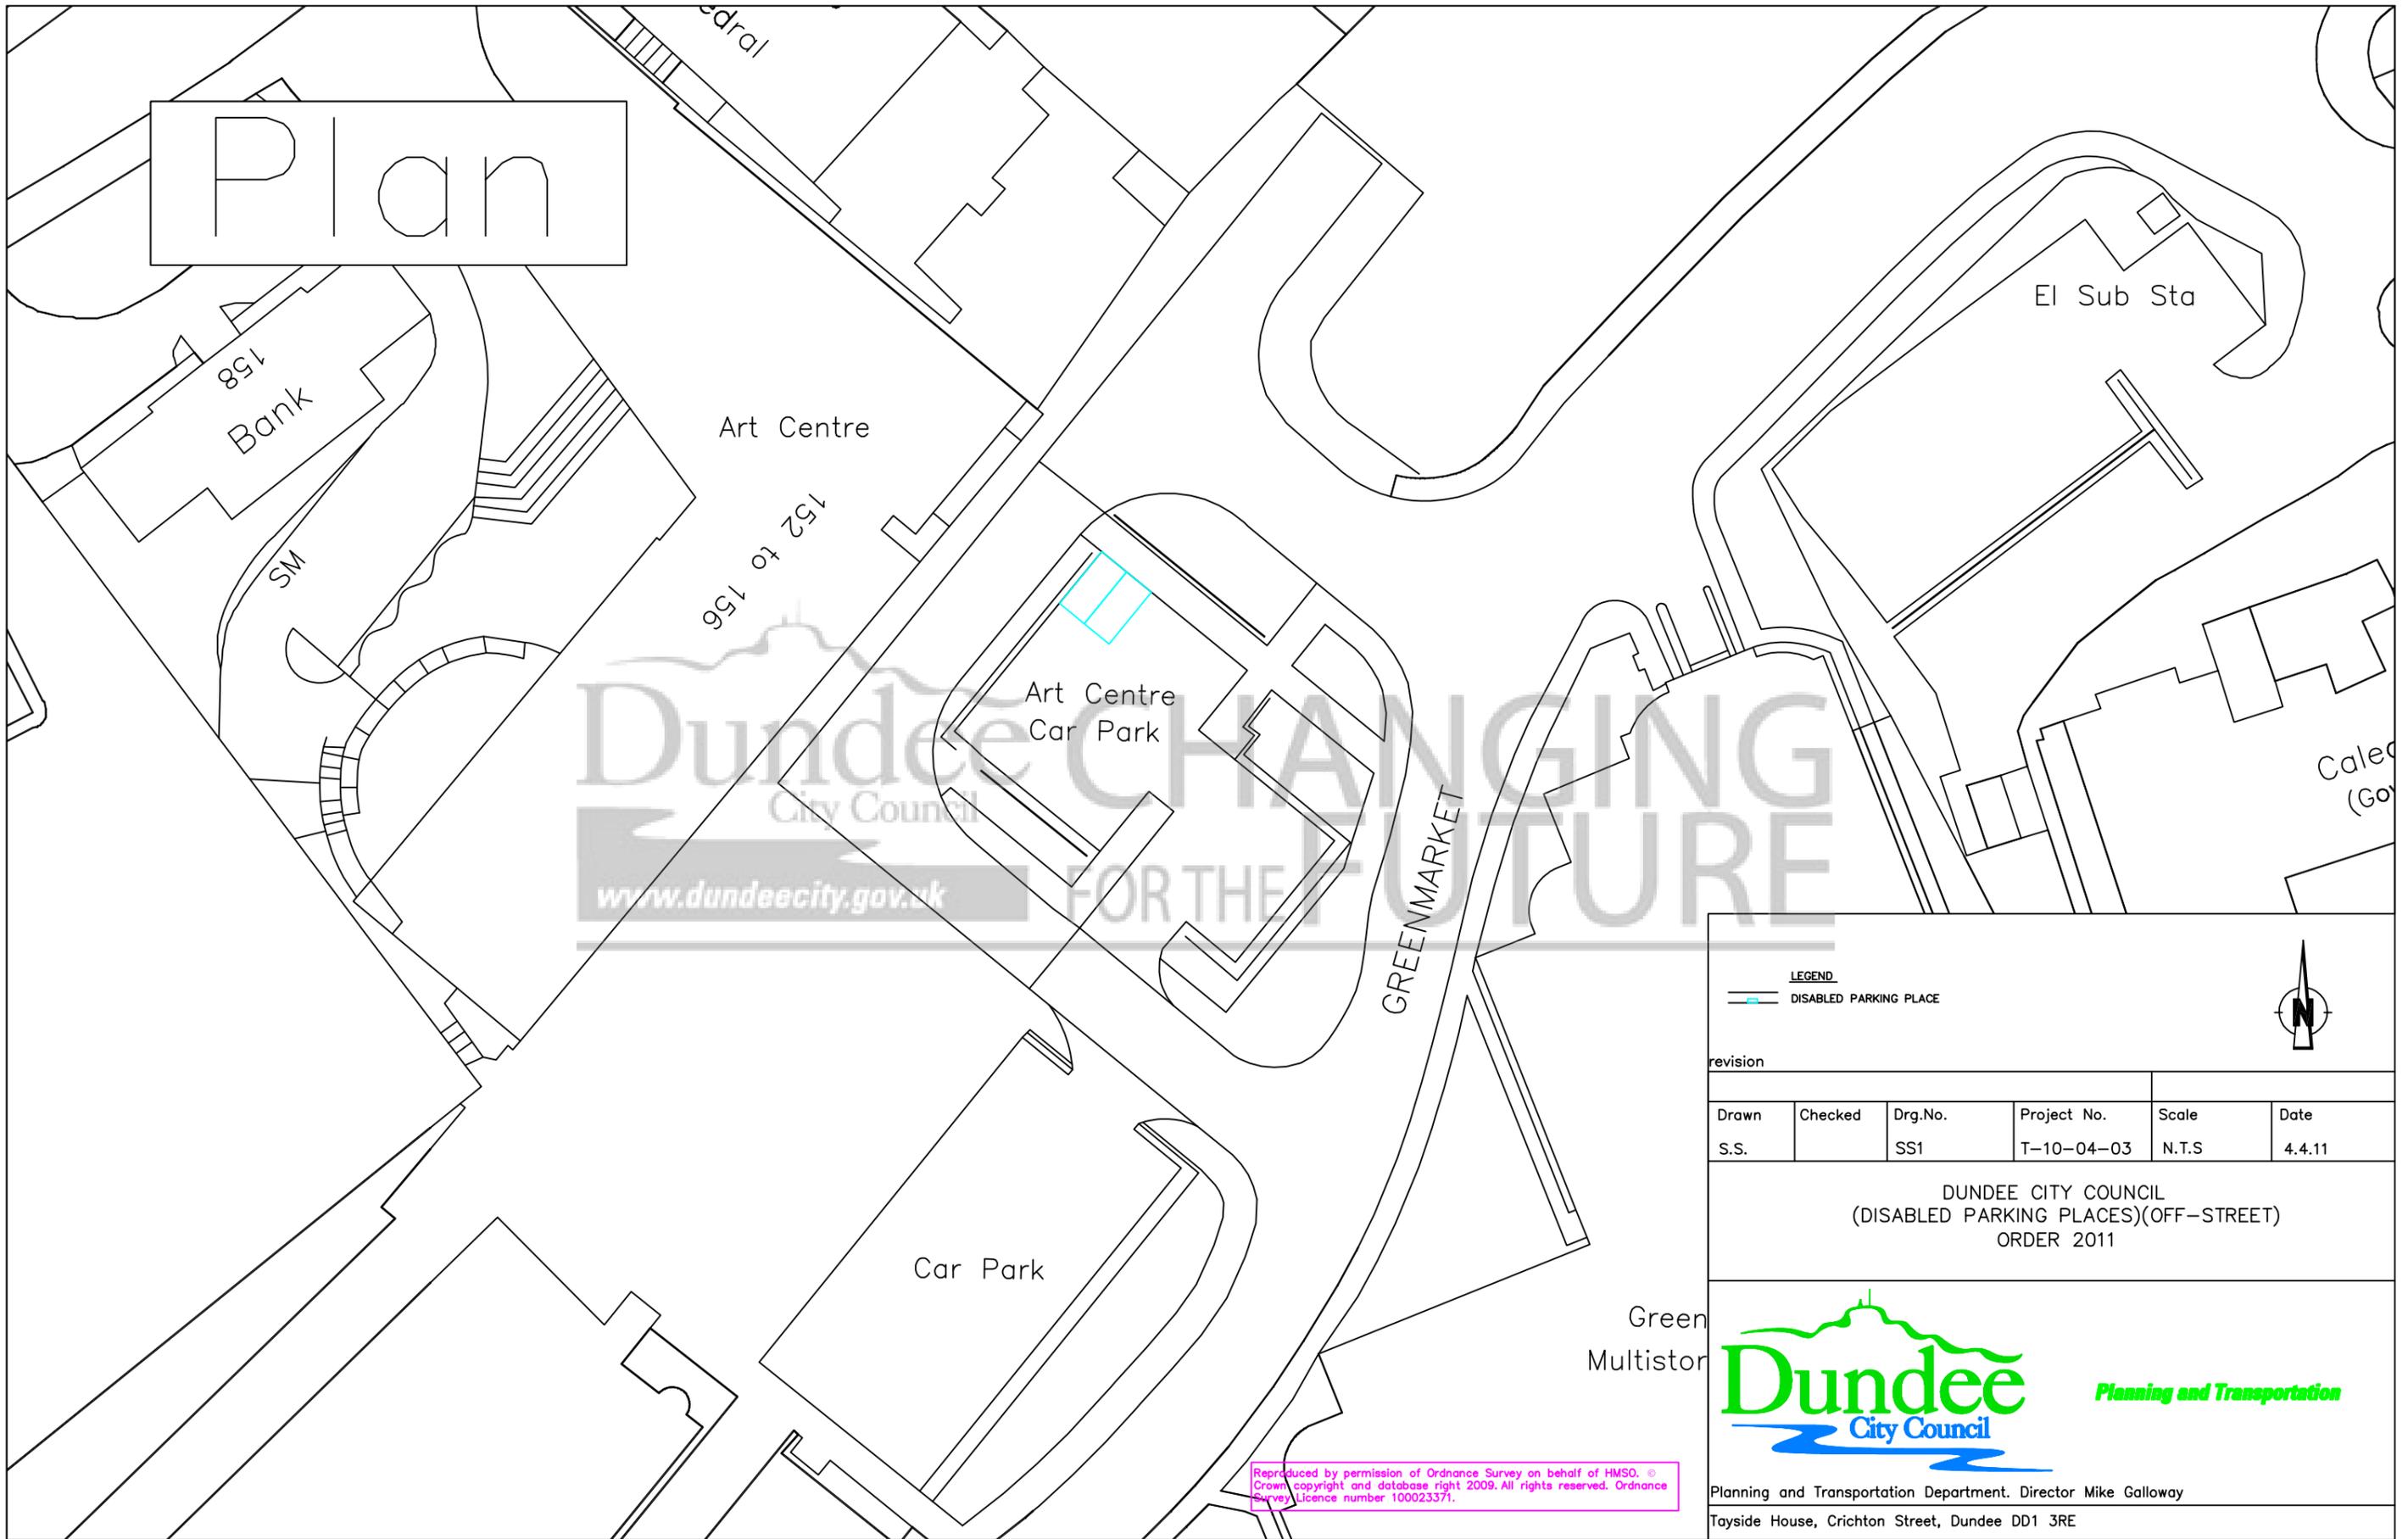

Dundee City Council  
 www.dundee.gov.uk  
 CHANGING FOR THE FUTURE

**LEGEND**  
 DISABLED PARKING PLACE



revision					
Drawn	Checked	Drg.No.	Project No.	Scale	Date
S.S.		SS1	T-10-04-03	N.T.S	4.4.11

DUNDEE CITY COUNCIL  
 (DISABLED PARKING PLACES)(OFF-STREET)  
 ORDER 2011

Green  
 Multistor



*Planning and Transportation*

Planning and Transportation Department. Director Mike Galloway  
 Tayside House, Crichton Street, Dundee DD1 3RE

Reproduced by permission of Ordnance Survey on behalf of HMSO. © Crown copyright and database right 2009. All rights reserved. Ordnance Survey Licence number 100023371.

# Plan

○ Tank

Garage


Car Park

62

Bellfield Street (S)  
Car Park

Whitehall  
Theatre

Primary

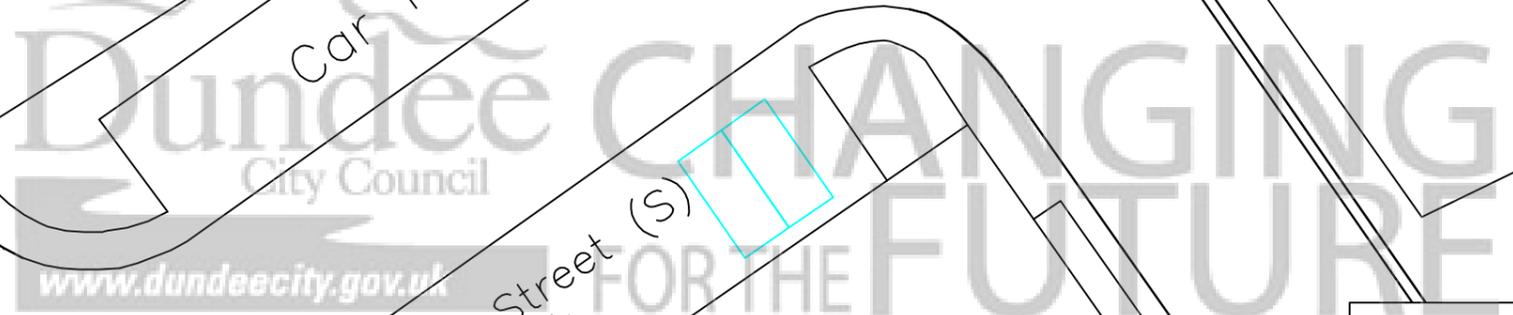

**LEGEND**  
— DISABLED PARKING PLACE



revision

Drawn	Checked	Drg.No.	Project No.	Scale	Date
S.S.		SS1	T-10-04-03	N.T.S	4.4.11

DUNDEE CITY COUNCIL  
(DISABLED PARKING PLACES)(OFF-STREET)  
ORDER 2011



*Planning and Transportation*

Planning and Transportation Department. Director Mike Galloway

Tayside House, Crichton Street, Dundee DD1 3RE

Reproduced by permission of Ordnance Survey on behalf of HMSO. © Crown copyright and database right 2009. All rights reserved. Ordnance Survey Licence number 100023371.

# Plan

Cleington Primary School

Police Station

CATHERINE STREET

ELIZA STREET

DURA STREET

Stobswell Parish Church

Catherine Street Car Park


ATTAN COURT

HARRIET STREET

BALMORE STREET

STOBSWELL ROAD

Surgery

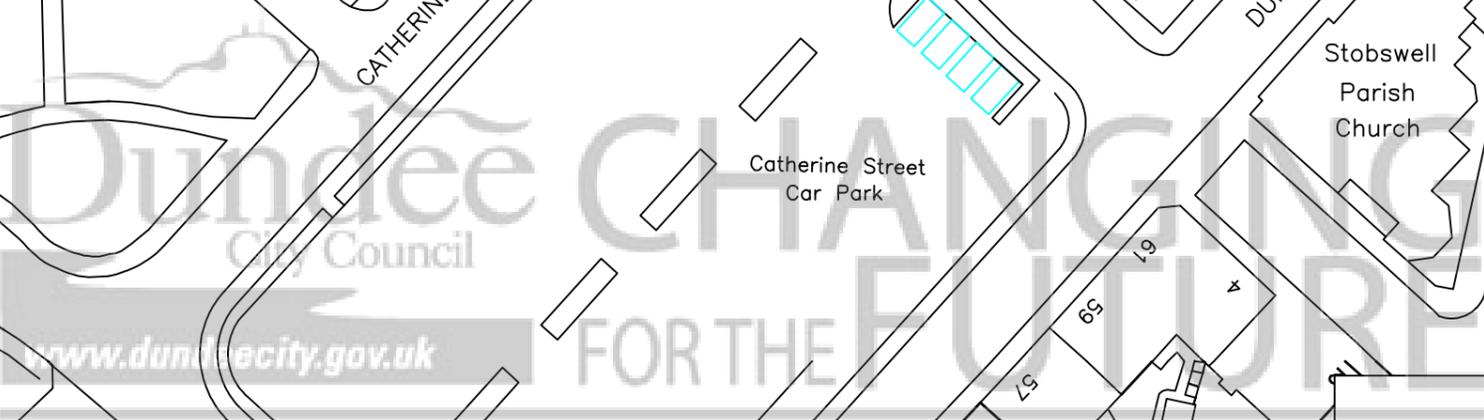

LEGEND  
 DISABLED PARKING PLACE



revision

Drawn	Checked	Drg.No.	Project No.	Scale	Date
S.S.		SS1	T-10-04-03	N.T.S	4.4.11

DUNDEE CITY COUNCIL  
 (DISABLED PARKING PLACES)(OFF-STREET)  
 ORDER 2011




Planning and Transportation


Planning and Transportation Department. Director Mike Galloway  
 Tayside House, Crichton Street, Dundee DD1 3RE

Reproduced by permission of Ordnance Survey on behalf of HMSO.  
 Crown copyright and database right 2009. All rights reserved. Ordnance  
 Survey Licence number 100023371.

# Plan

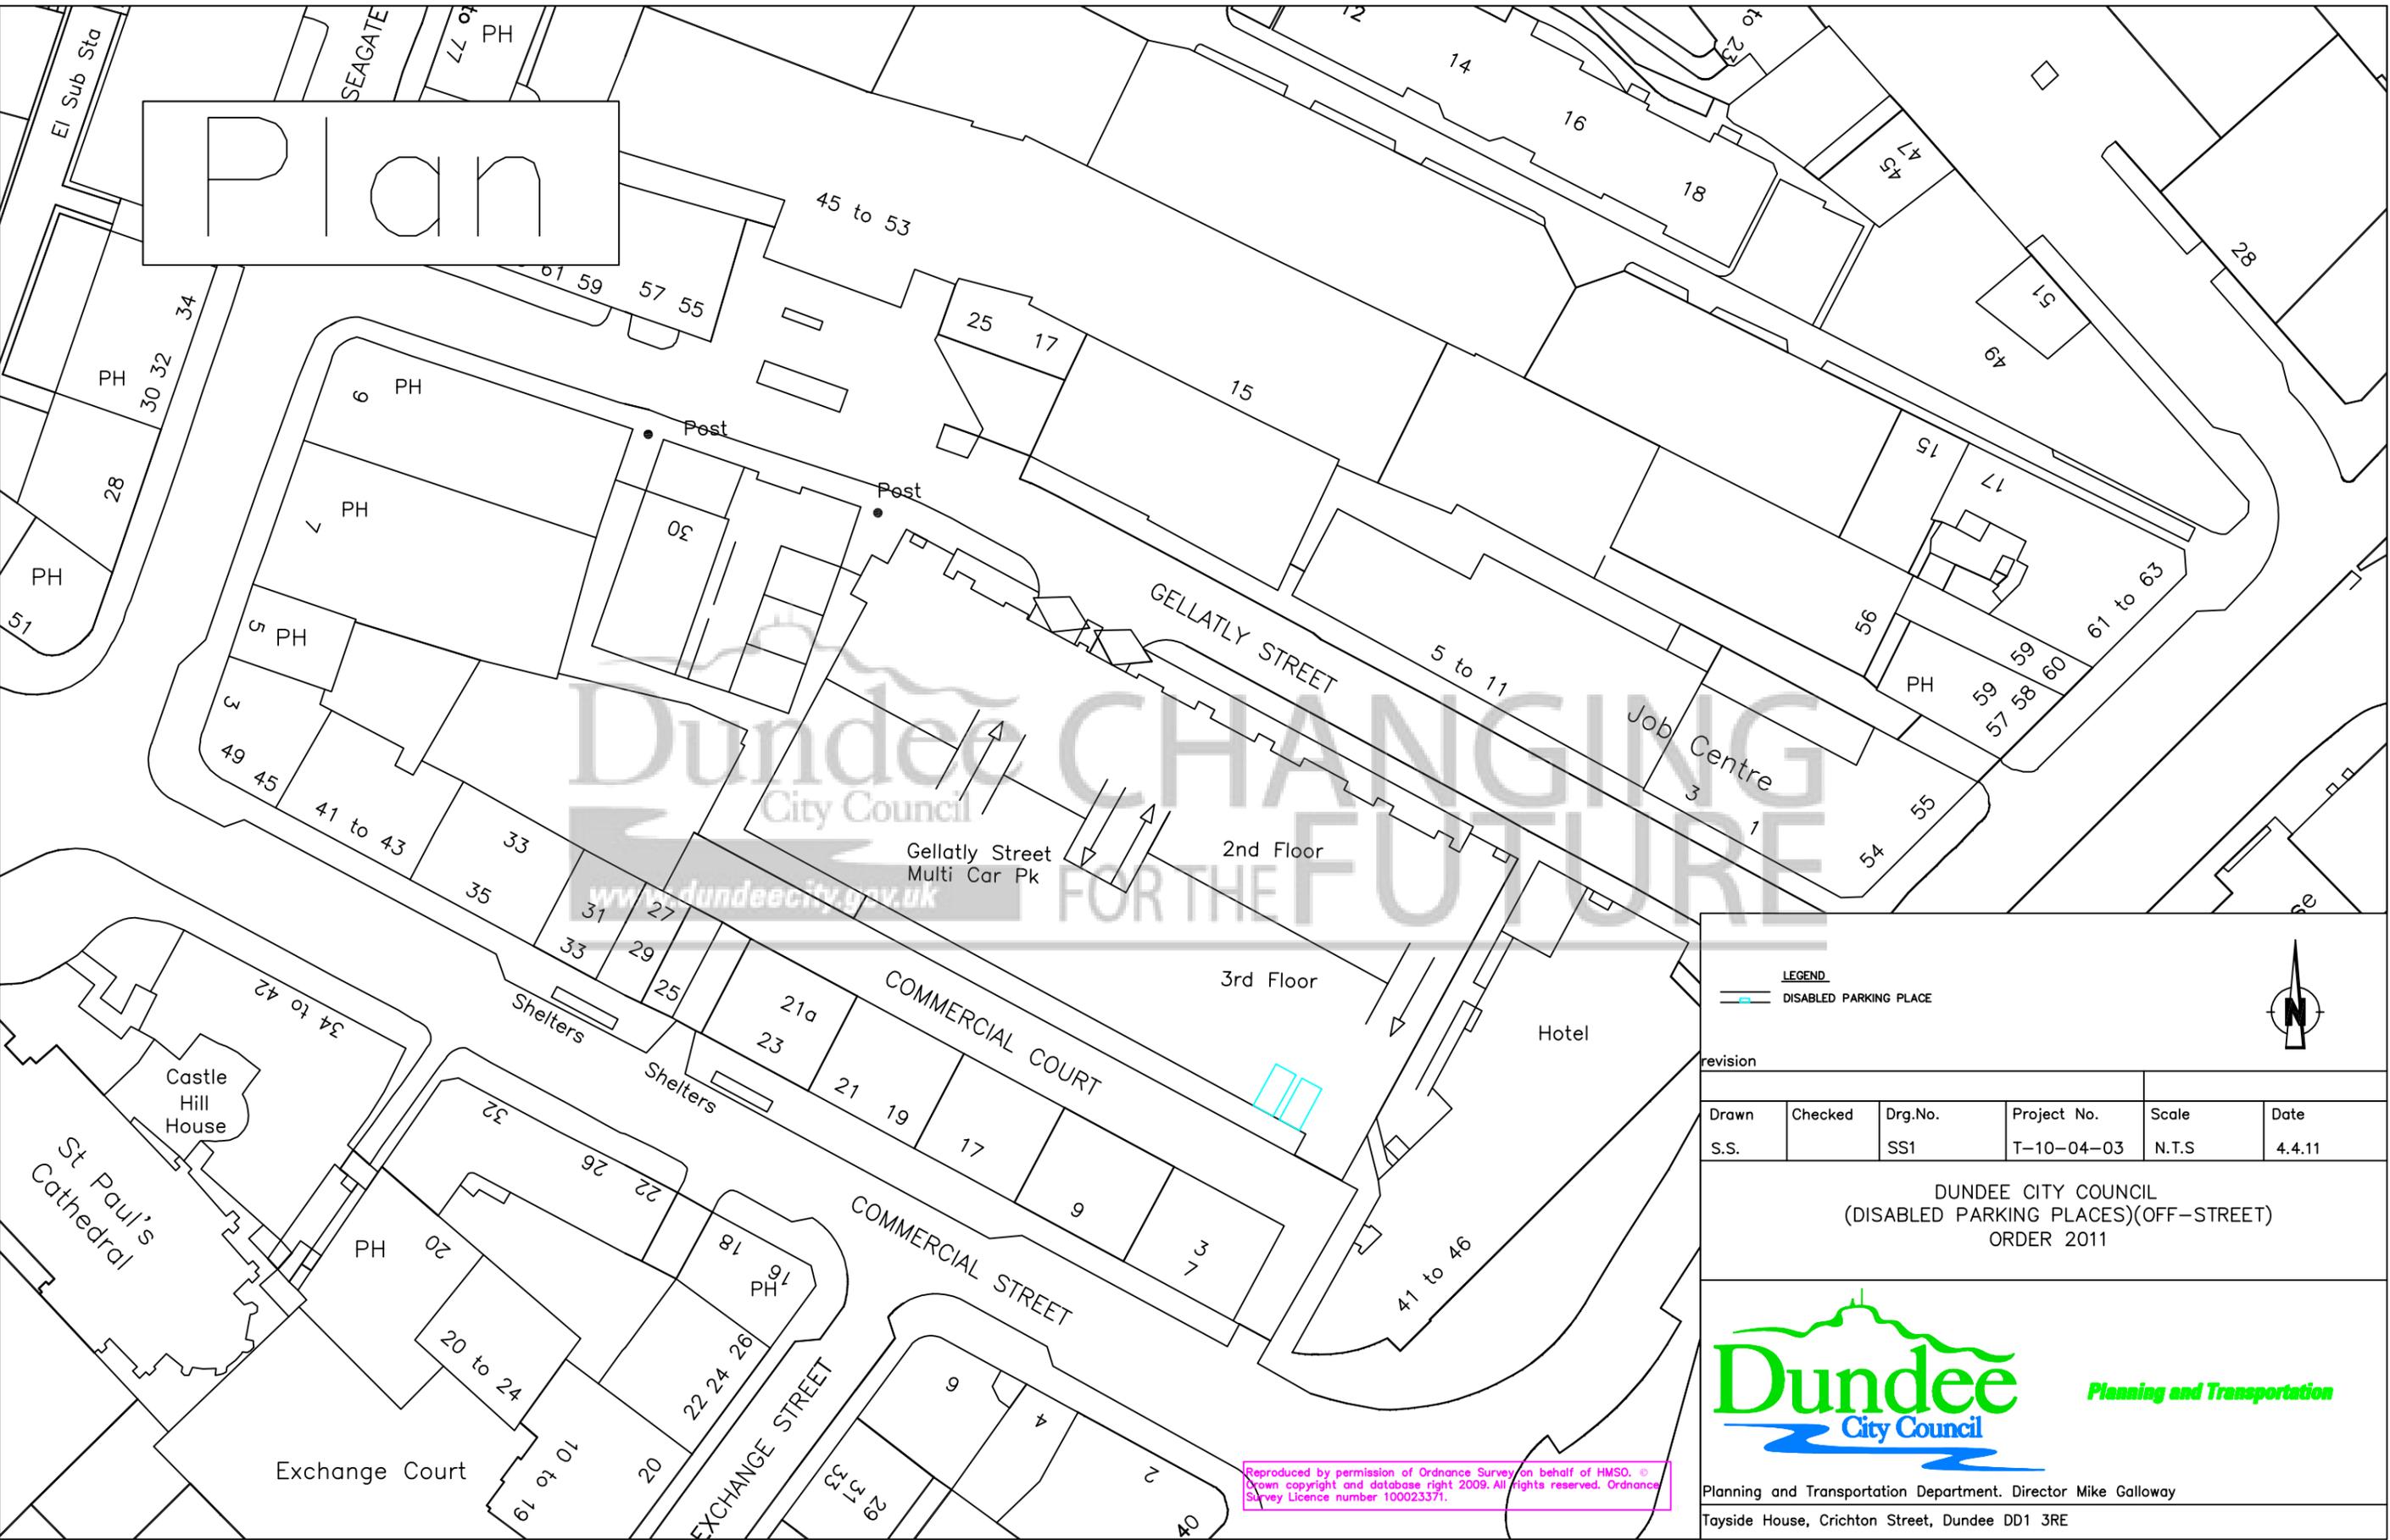

Dundee City Council  
 www.dundee.gov.uk  
 CHANGING FOR THE FUTURE

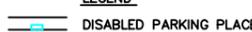**LEGEND**  
 DISABLED PARKING PLACE



revision					
Drawn	Checked	Drng.No.	Project No.	Scale	Date
S.S.		SS1	T-10-04-03	N.T.S	4.4.11


DUNDEE CITY COUNCIL  
 (DISABLED PARKING PLACES)(OFF-STREET)  
 ORDER 2011



Planning and Transportation Department. Director Mike Galloway  
 Tayside House, Crichton Street, Dundee DD1 3RE

Reproduced by permission of Ordnance Survey on behalf of HMSO. © Crown copyright and database right 2009. All rights reserved. Ordnance Survey Licence number 100023371.

# Plan

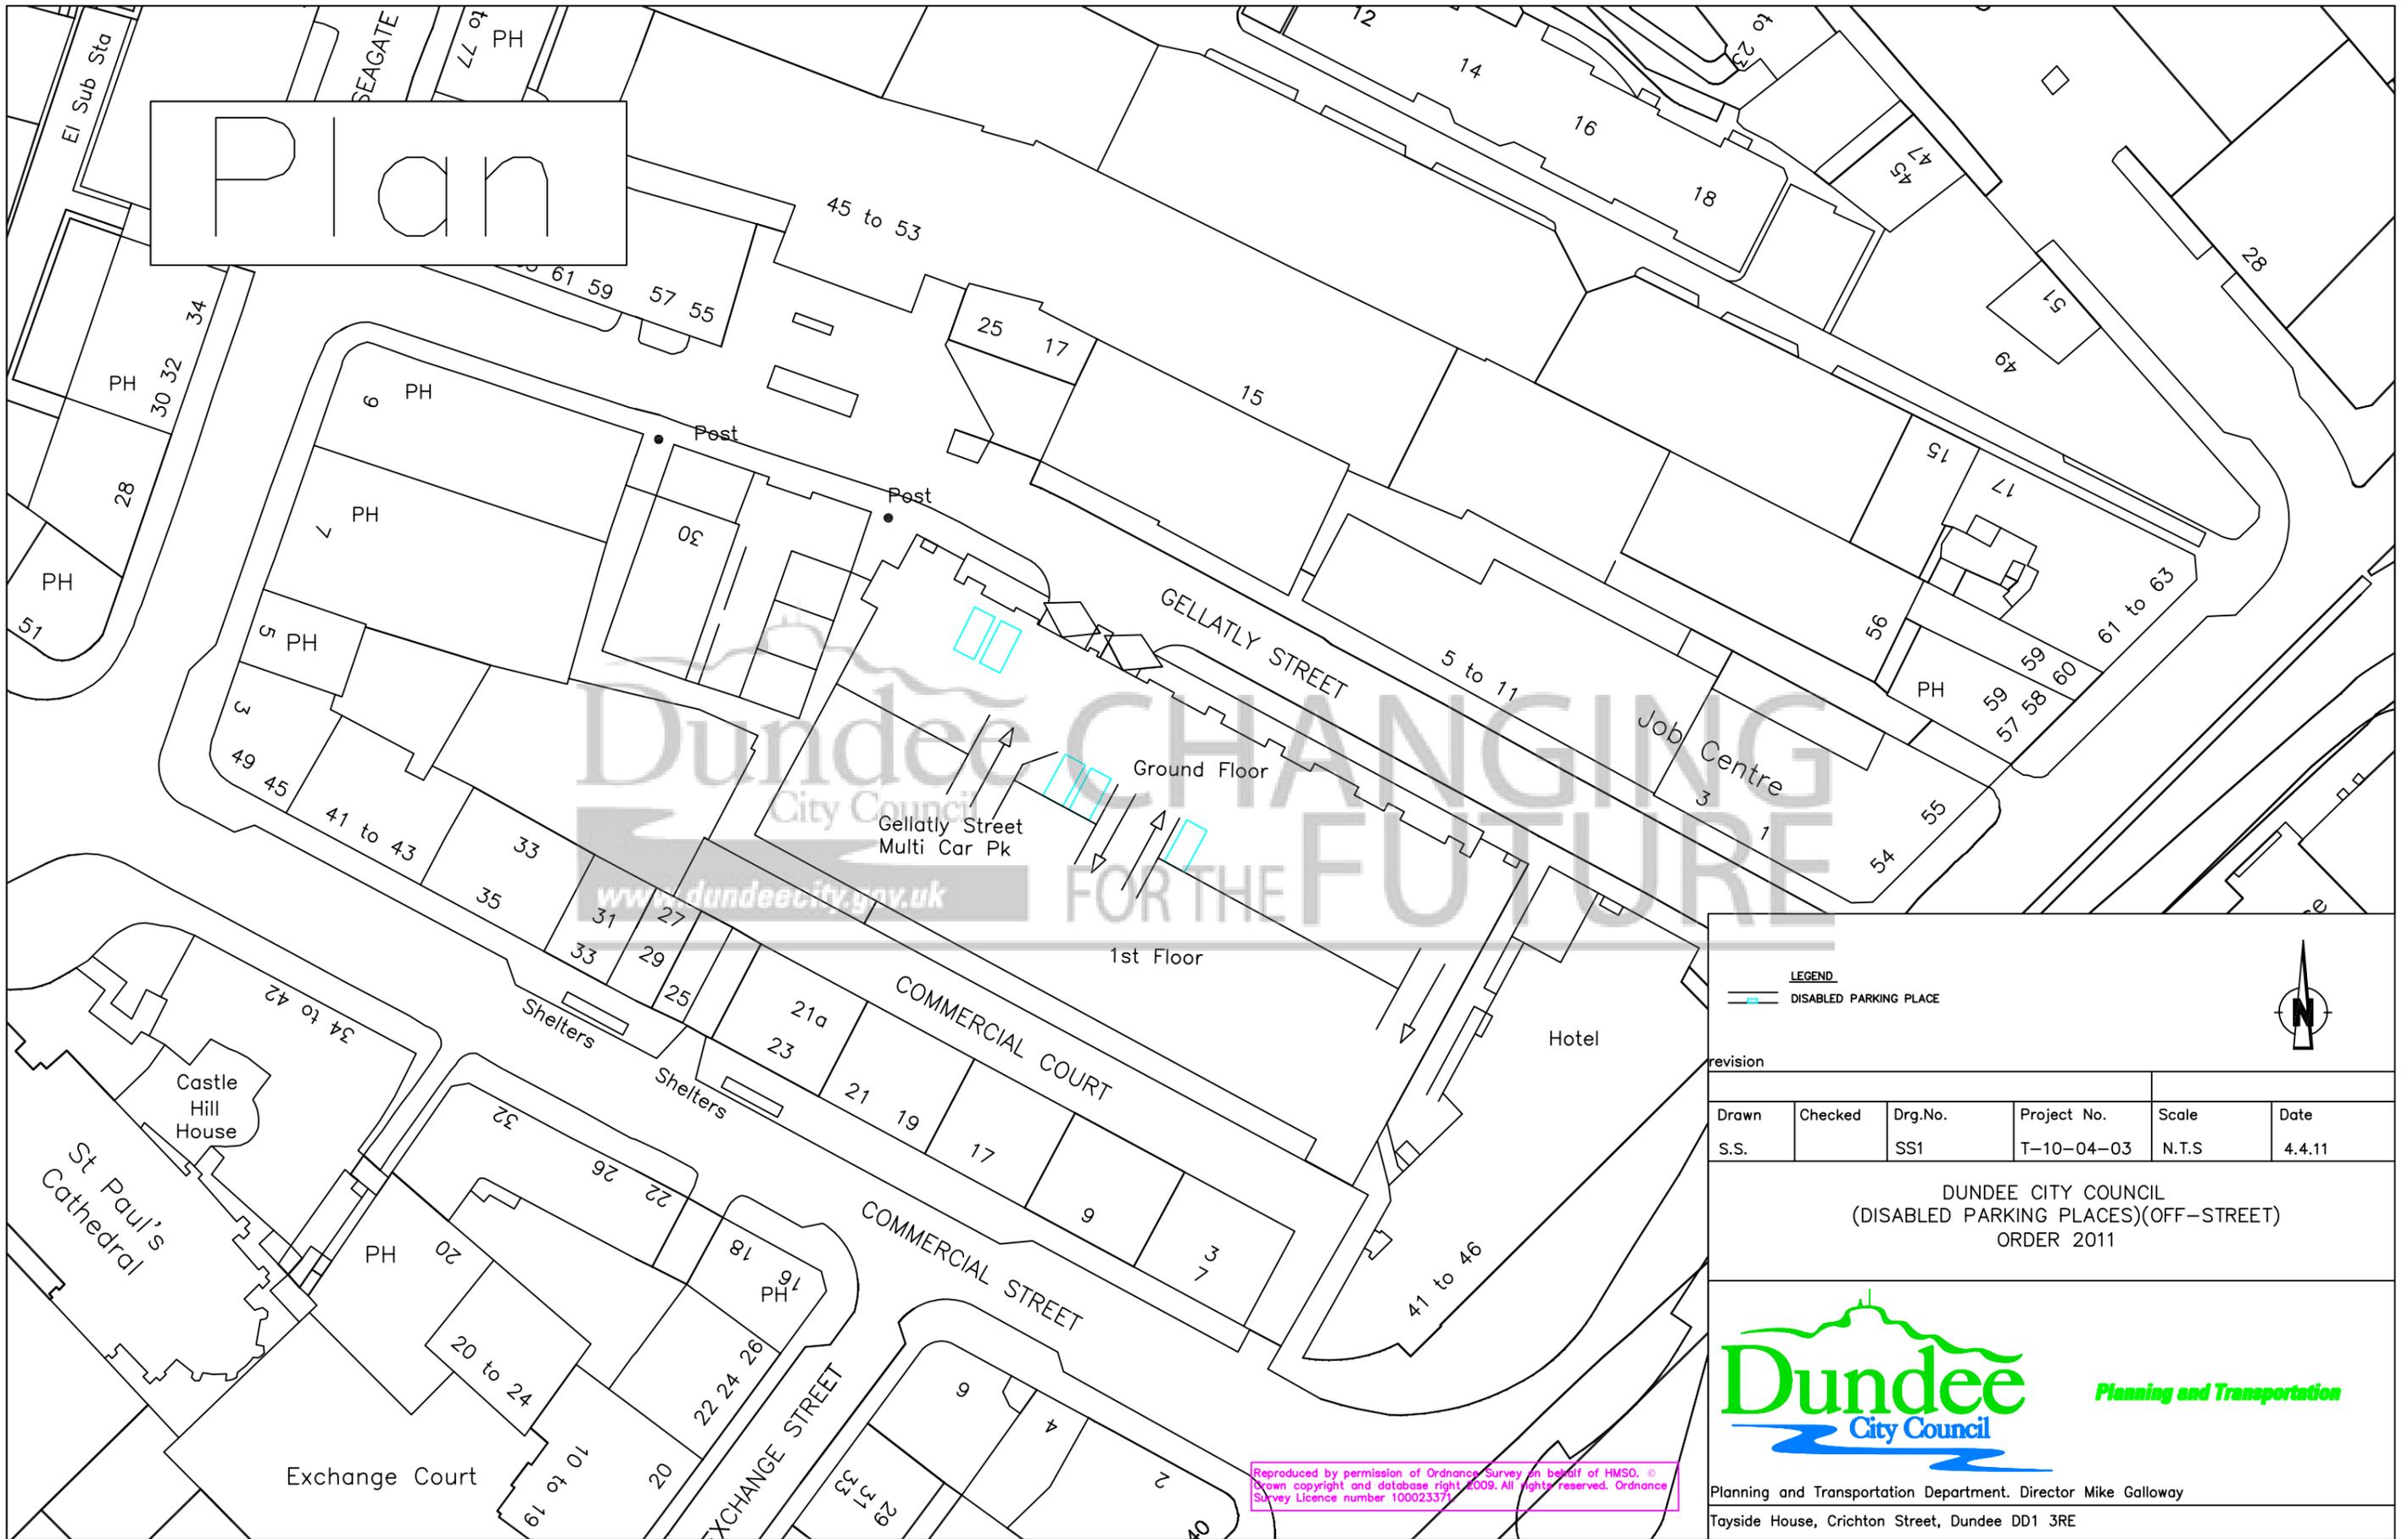

Dundee CHANGING FOR THE FUTURE  
City Council  
www.dundee.gov.uk

**LEGEND**  
 DISABLED PARKING PLACE



revision					
Drawn	Checked	Drg.No.	Project No.	Scale	Date
S.S.		SS1	T-10-04-03	N.T.S	4.4.11


DUNDEE CITY COUNCIL  
 (DISABLED PARKING PLACES)(OFF-STREET)  
 ORDER 2011



Planning and Transportation Department. Director Mike Galloway  
 Tayside House, Crichton Street, Dundee DD1 3RE

Reproduced by permission of Ordnance Survey on behalf of HMSO. © Crown copyright and database right 2009. All rights reserved. Ordnance Survey Licence number 100023371

# Plan

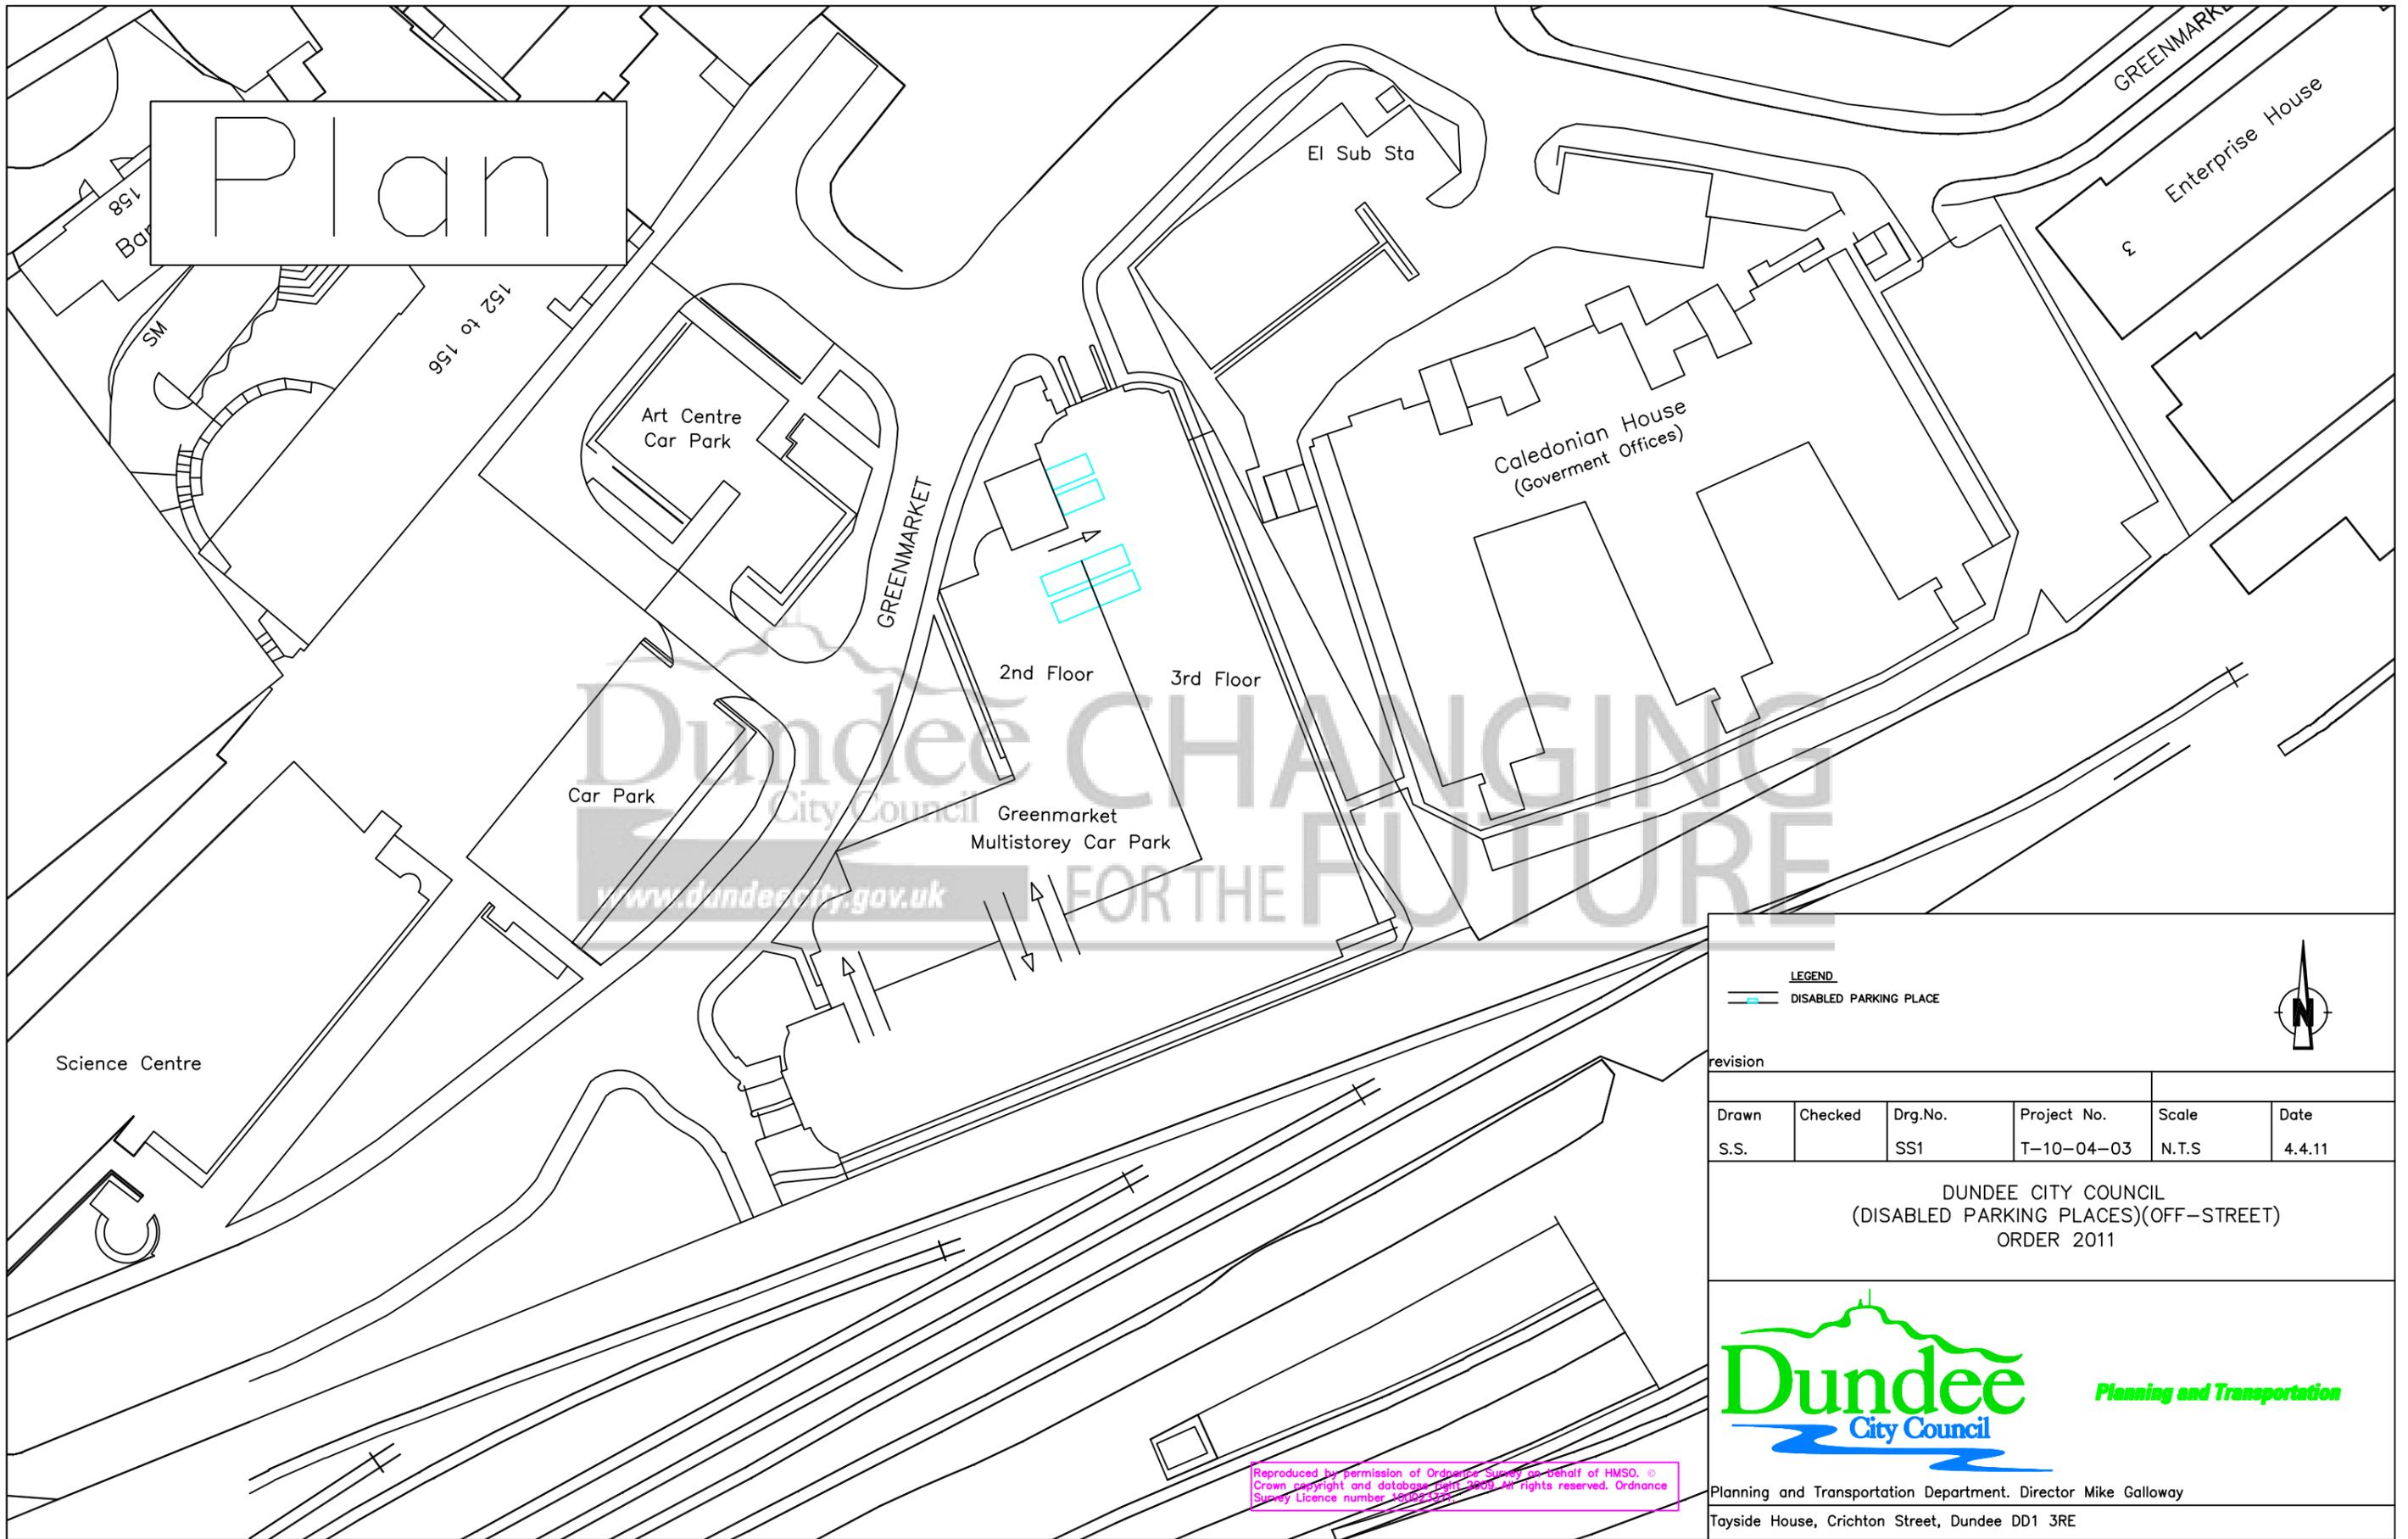

Dundee City Council  
 www.dundeecc.gov.uk  
 CHANGING FOR THE FUTURE

**LEGEND**  
 DISABLED PARKING PLACE



revision					
Drawn	Checked	Drg.No.	Project No.	Scale	Date
S.S.		SS1	T-10-04-03	N.T.S	4.4.11


DUNDEE CITY COUNCIL  
 (DISABLED PARKING PLACES)(OFF-STREET)  
 ORDER 2011



Planning and Transportation Department. Director Mike Galloway  
 Tayside House, Crichton Street, Dundee DD1 3RE

Reproduced by permission of Ordnance Survey on behalf of HMSO. © Crown copyright and database right 2009. All rights reserved. Ordnance Survey Licence number 100012242

# Plan

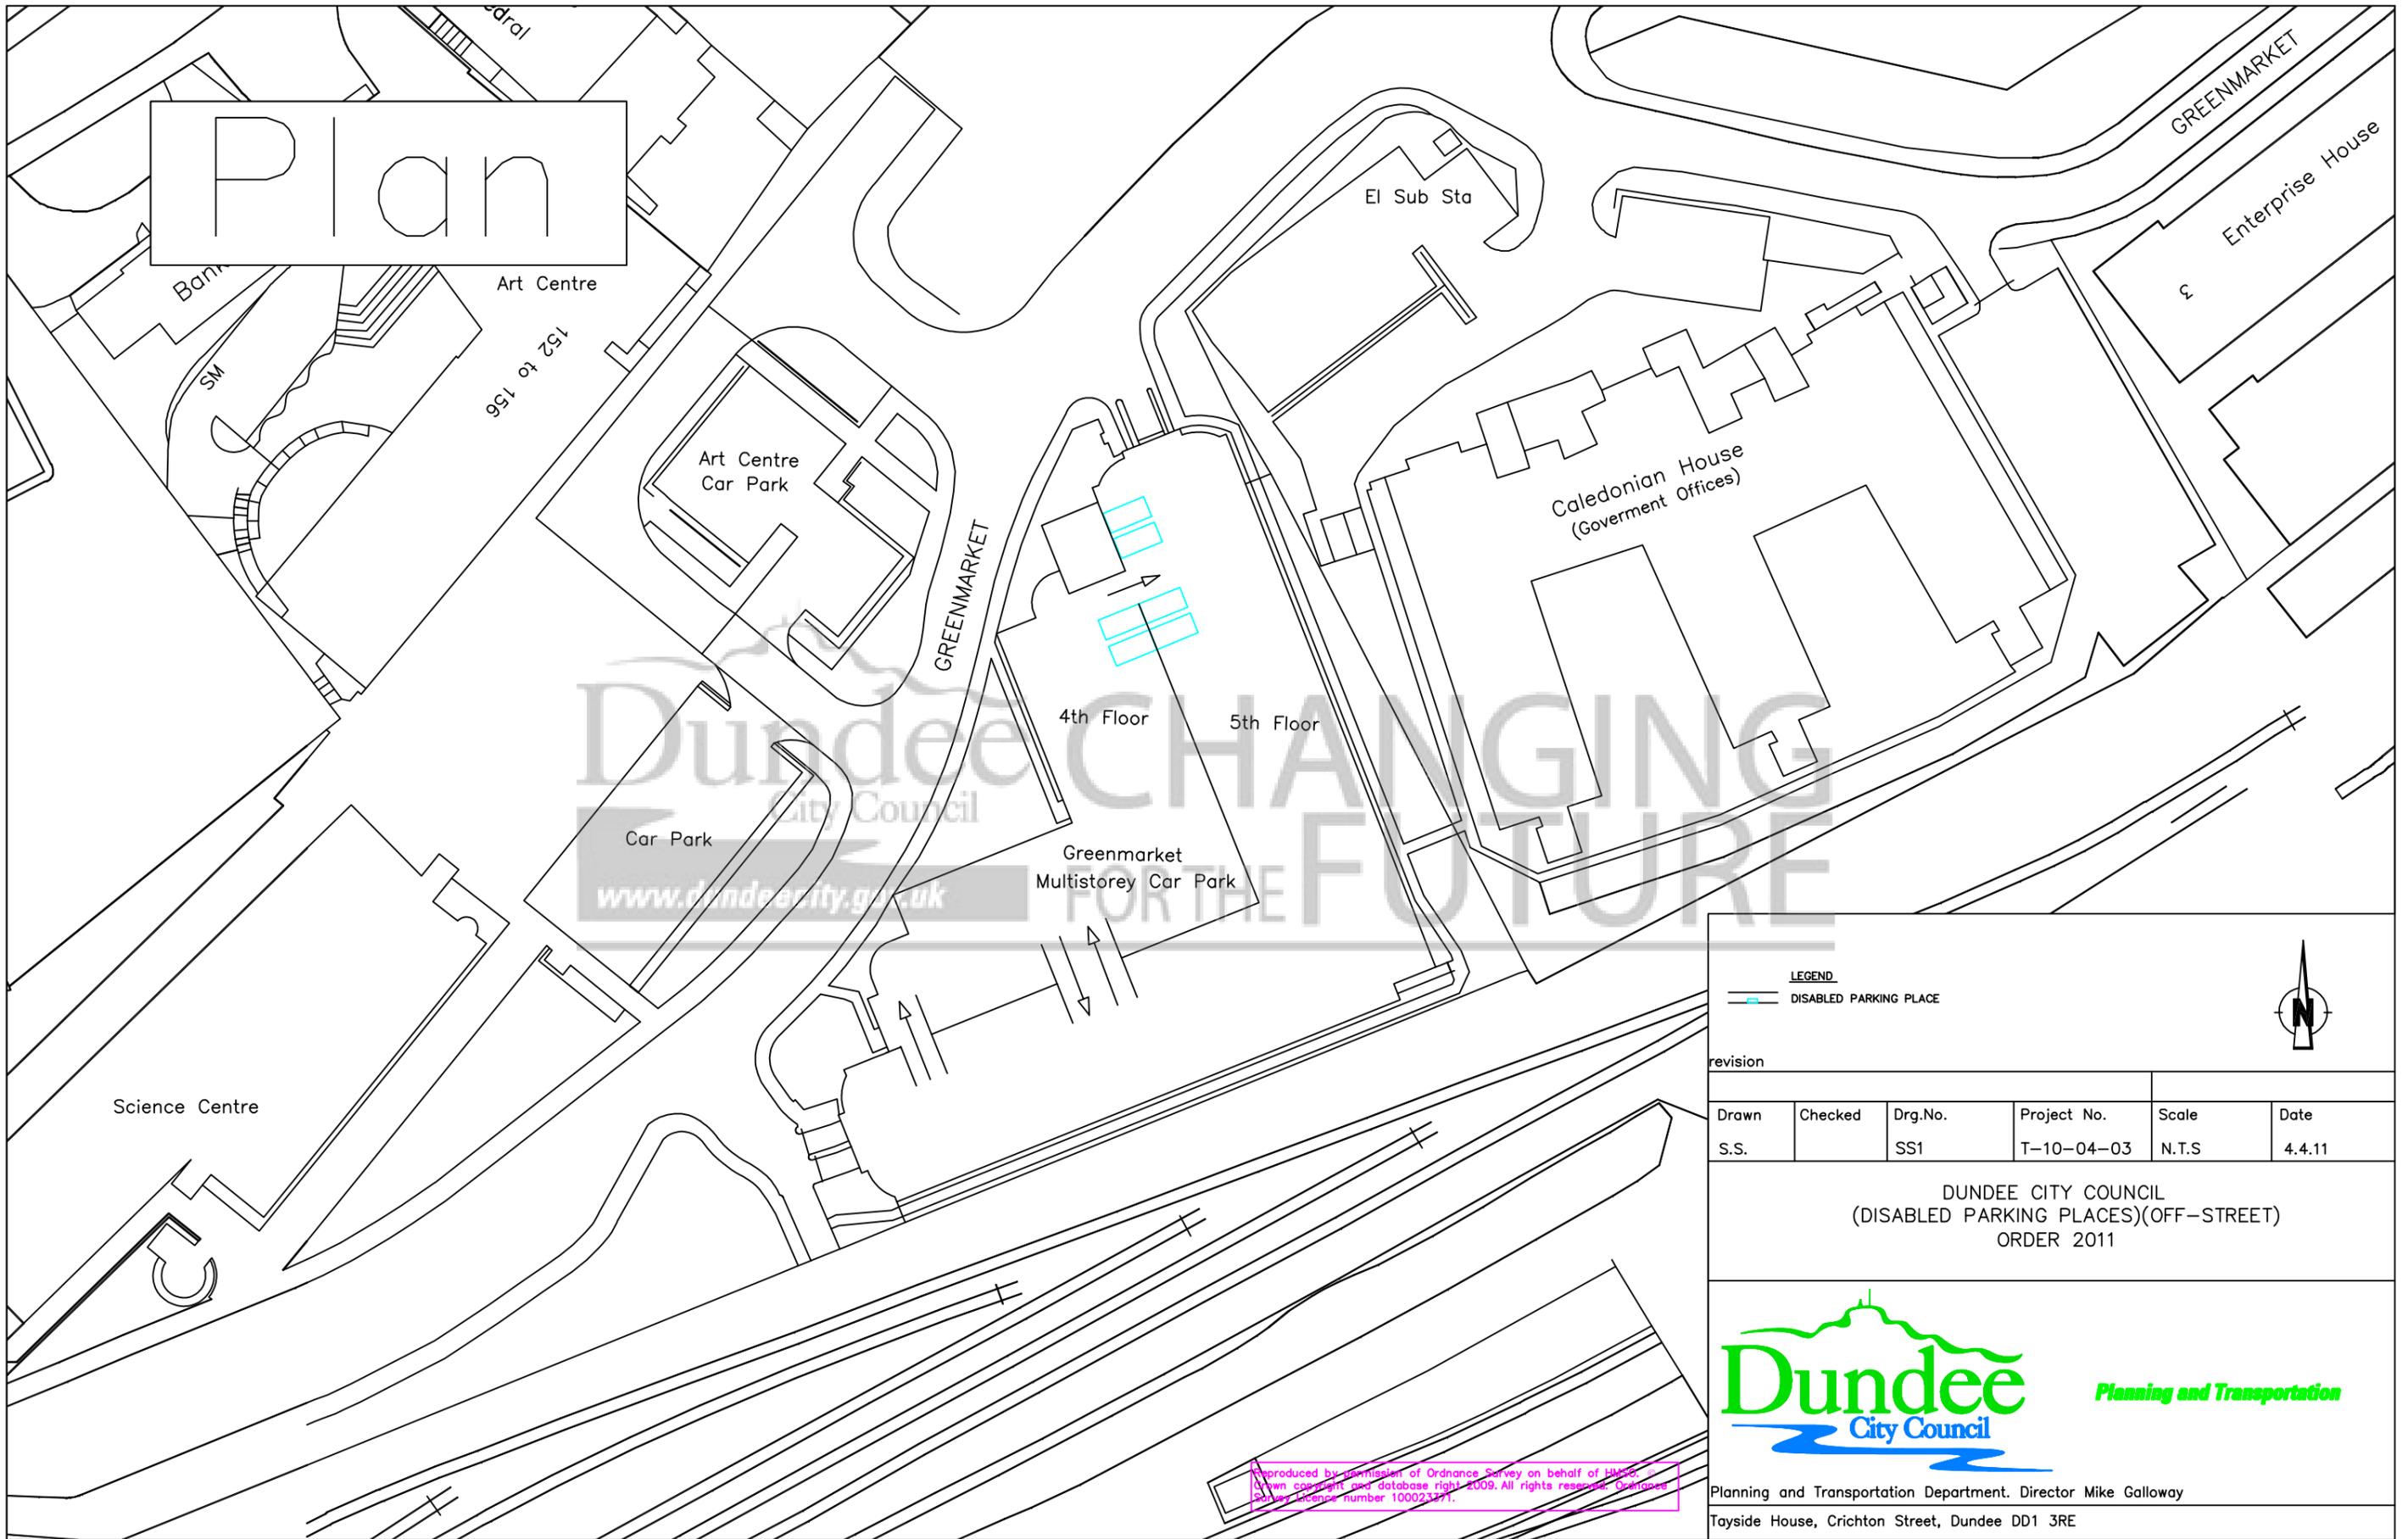

Dundee City Council  
www.dundee.gov.uk  
CHANGING FOR THE FUTURE

**LEGEND**  
 DISABLED PARKING PLACE



revision					
Drawn	Checked	Drg.No.	Project No.	Scale	Date
S.S.		SS1	T-10-04-03	N.T.S	4.4.11


DUNDEE CITY COUNCIL  
 (DISABLED PARKING PLACES)(OFF-STREET)  
 ORDER 2011



Planning and Transportation Department. Director Mike Galloway  
 Tayside House, Crichton Street, Dundee DD1 3RE

Reproduced by permission of Ordnance Survey on behalf of HMSO. Crown copyright and database right 2009. All rights reserved. Ordnance Survey Licence number 100023371.

# Plan

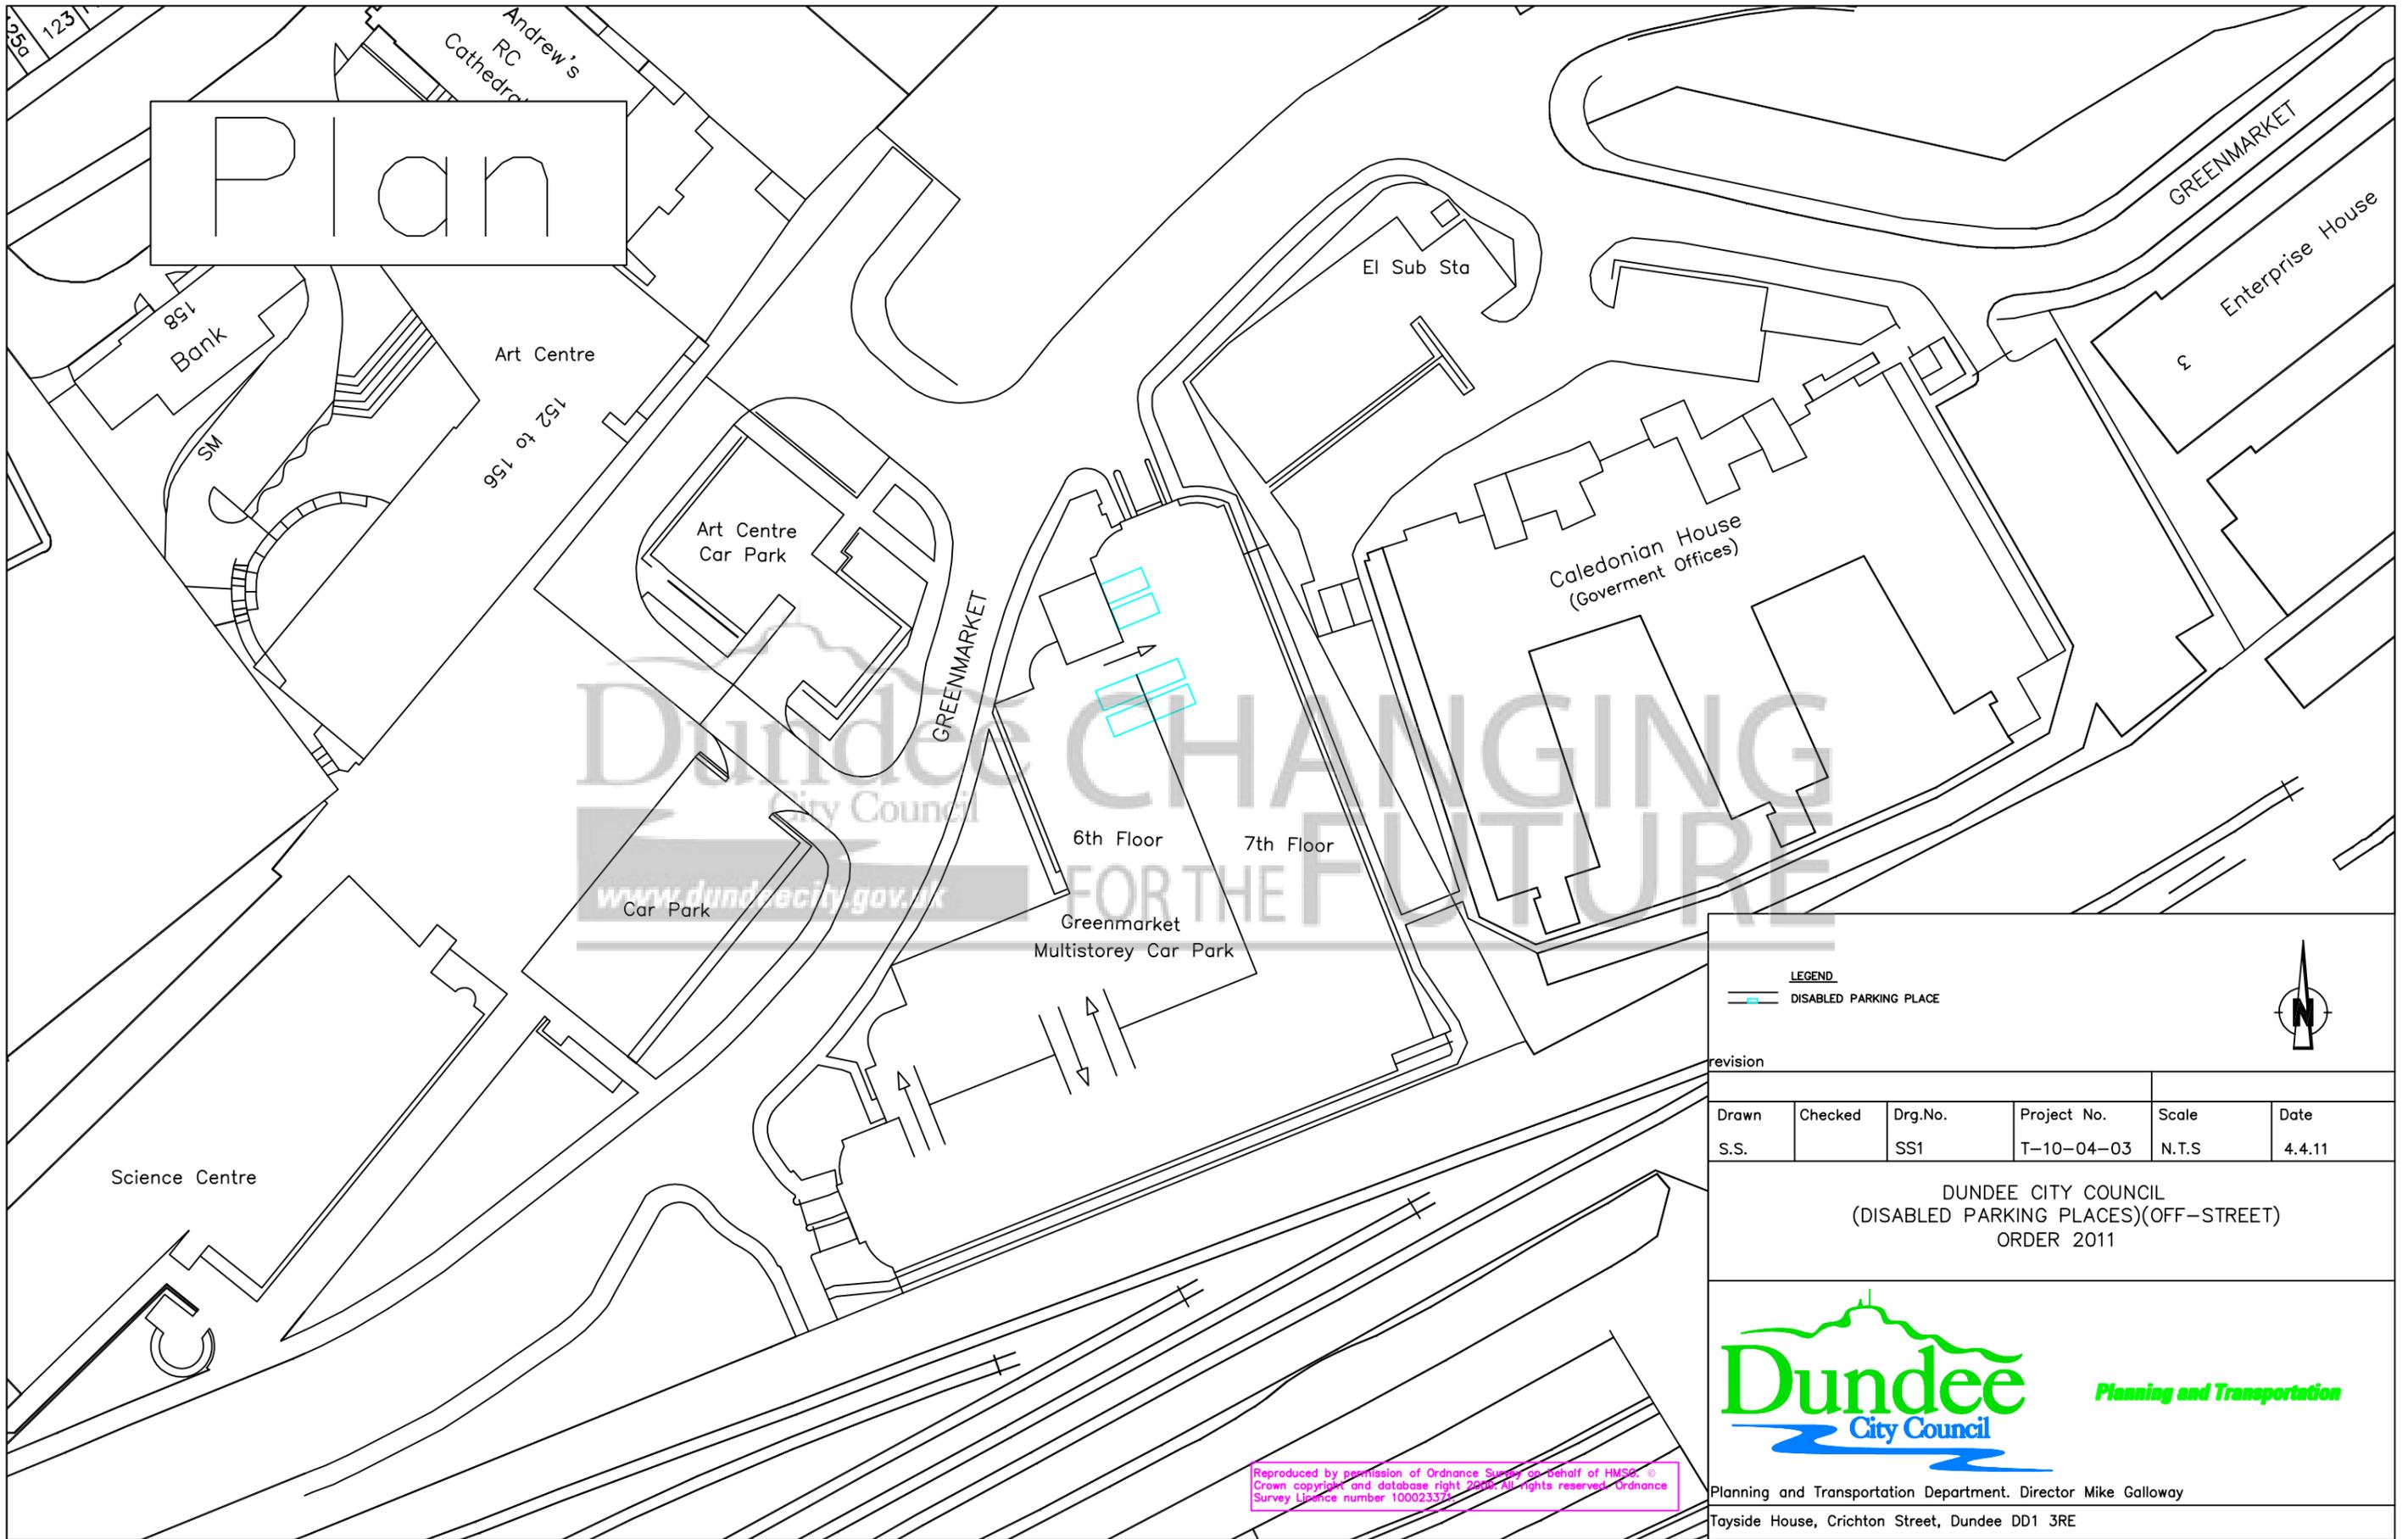

**LEGEND**  
 DISABLED PARKING PLACE




revision					
Drawn	Checked	Drg.No.	Project No.	Scale	Date
S.S.		SS1	T-10-04-03	N.T.S	4.4.11

DUNDEE CITY COUNCIL  
 (DISABLED PARKING PLACES)(OFF-STREET)  
 ORDER 2011



Planning and Transportation Department. Director Mike Galloway  
 Tayside House, Crichton Street, Dundee DD1 3RE

Reproduced by permission of Ordnance Survey on behalf of HMSO. © Crown copyright and database right 2008. All rights reserved. Ordnance Survey Licence number 100023372

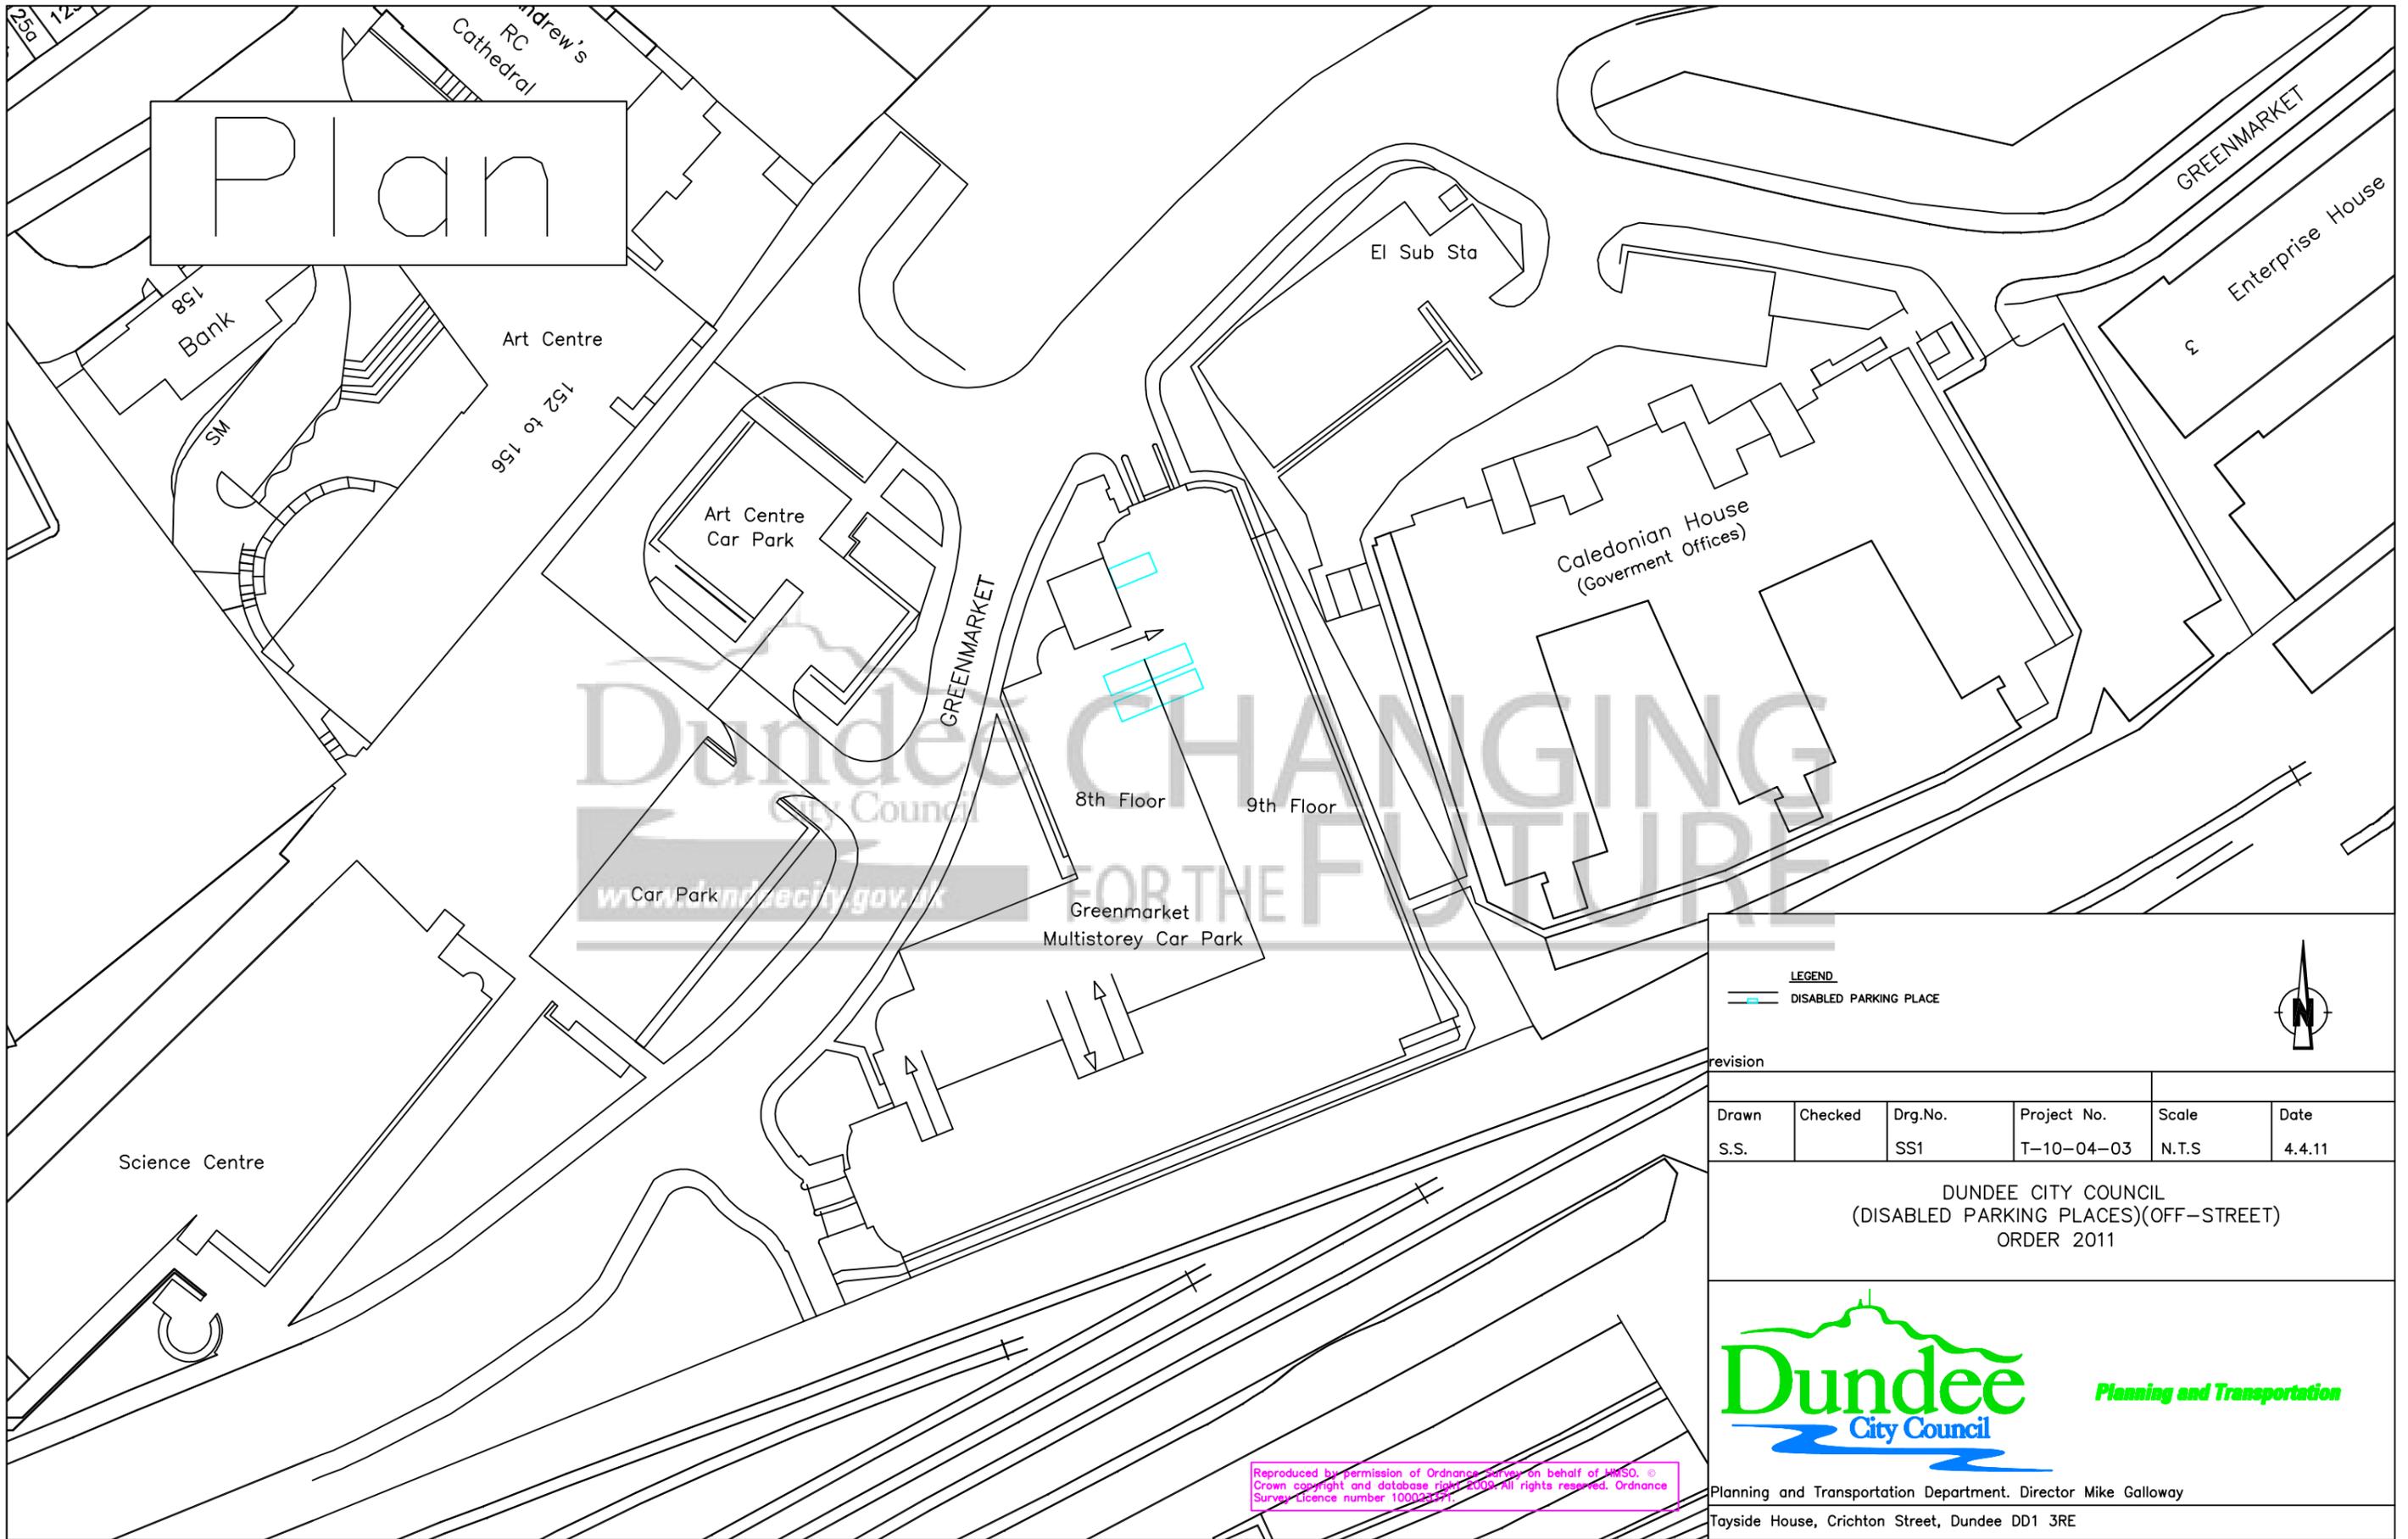

# Plan

Dundee City Council  
 CHANGING FOR THE FUTURE

**LEGEND**  
 ———— DISABLED PARKING PLACE



revision					
Drawn	Checked	Drg.No.	Project No.	Scale	Date
S.S.		SS1	T-10-04-03	N.T.S	4.4.11


DUNDEE CITY COUNCIL  
 (DISABLED PARKING PLACES)(OFF-STREET)  
 ORDER 2011



Planning and Transportation Department. Director Mike Galloway  
 Tayside House, Crichton Street, Dundee DD1 3RE

Reproduced by permission of Ordnance Survey on behalf of HMSO. © Crown copyright and database right 2000. All rights reserved. Ordnance Survey Licence number 100023231

# Plan

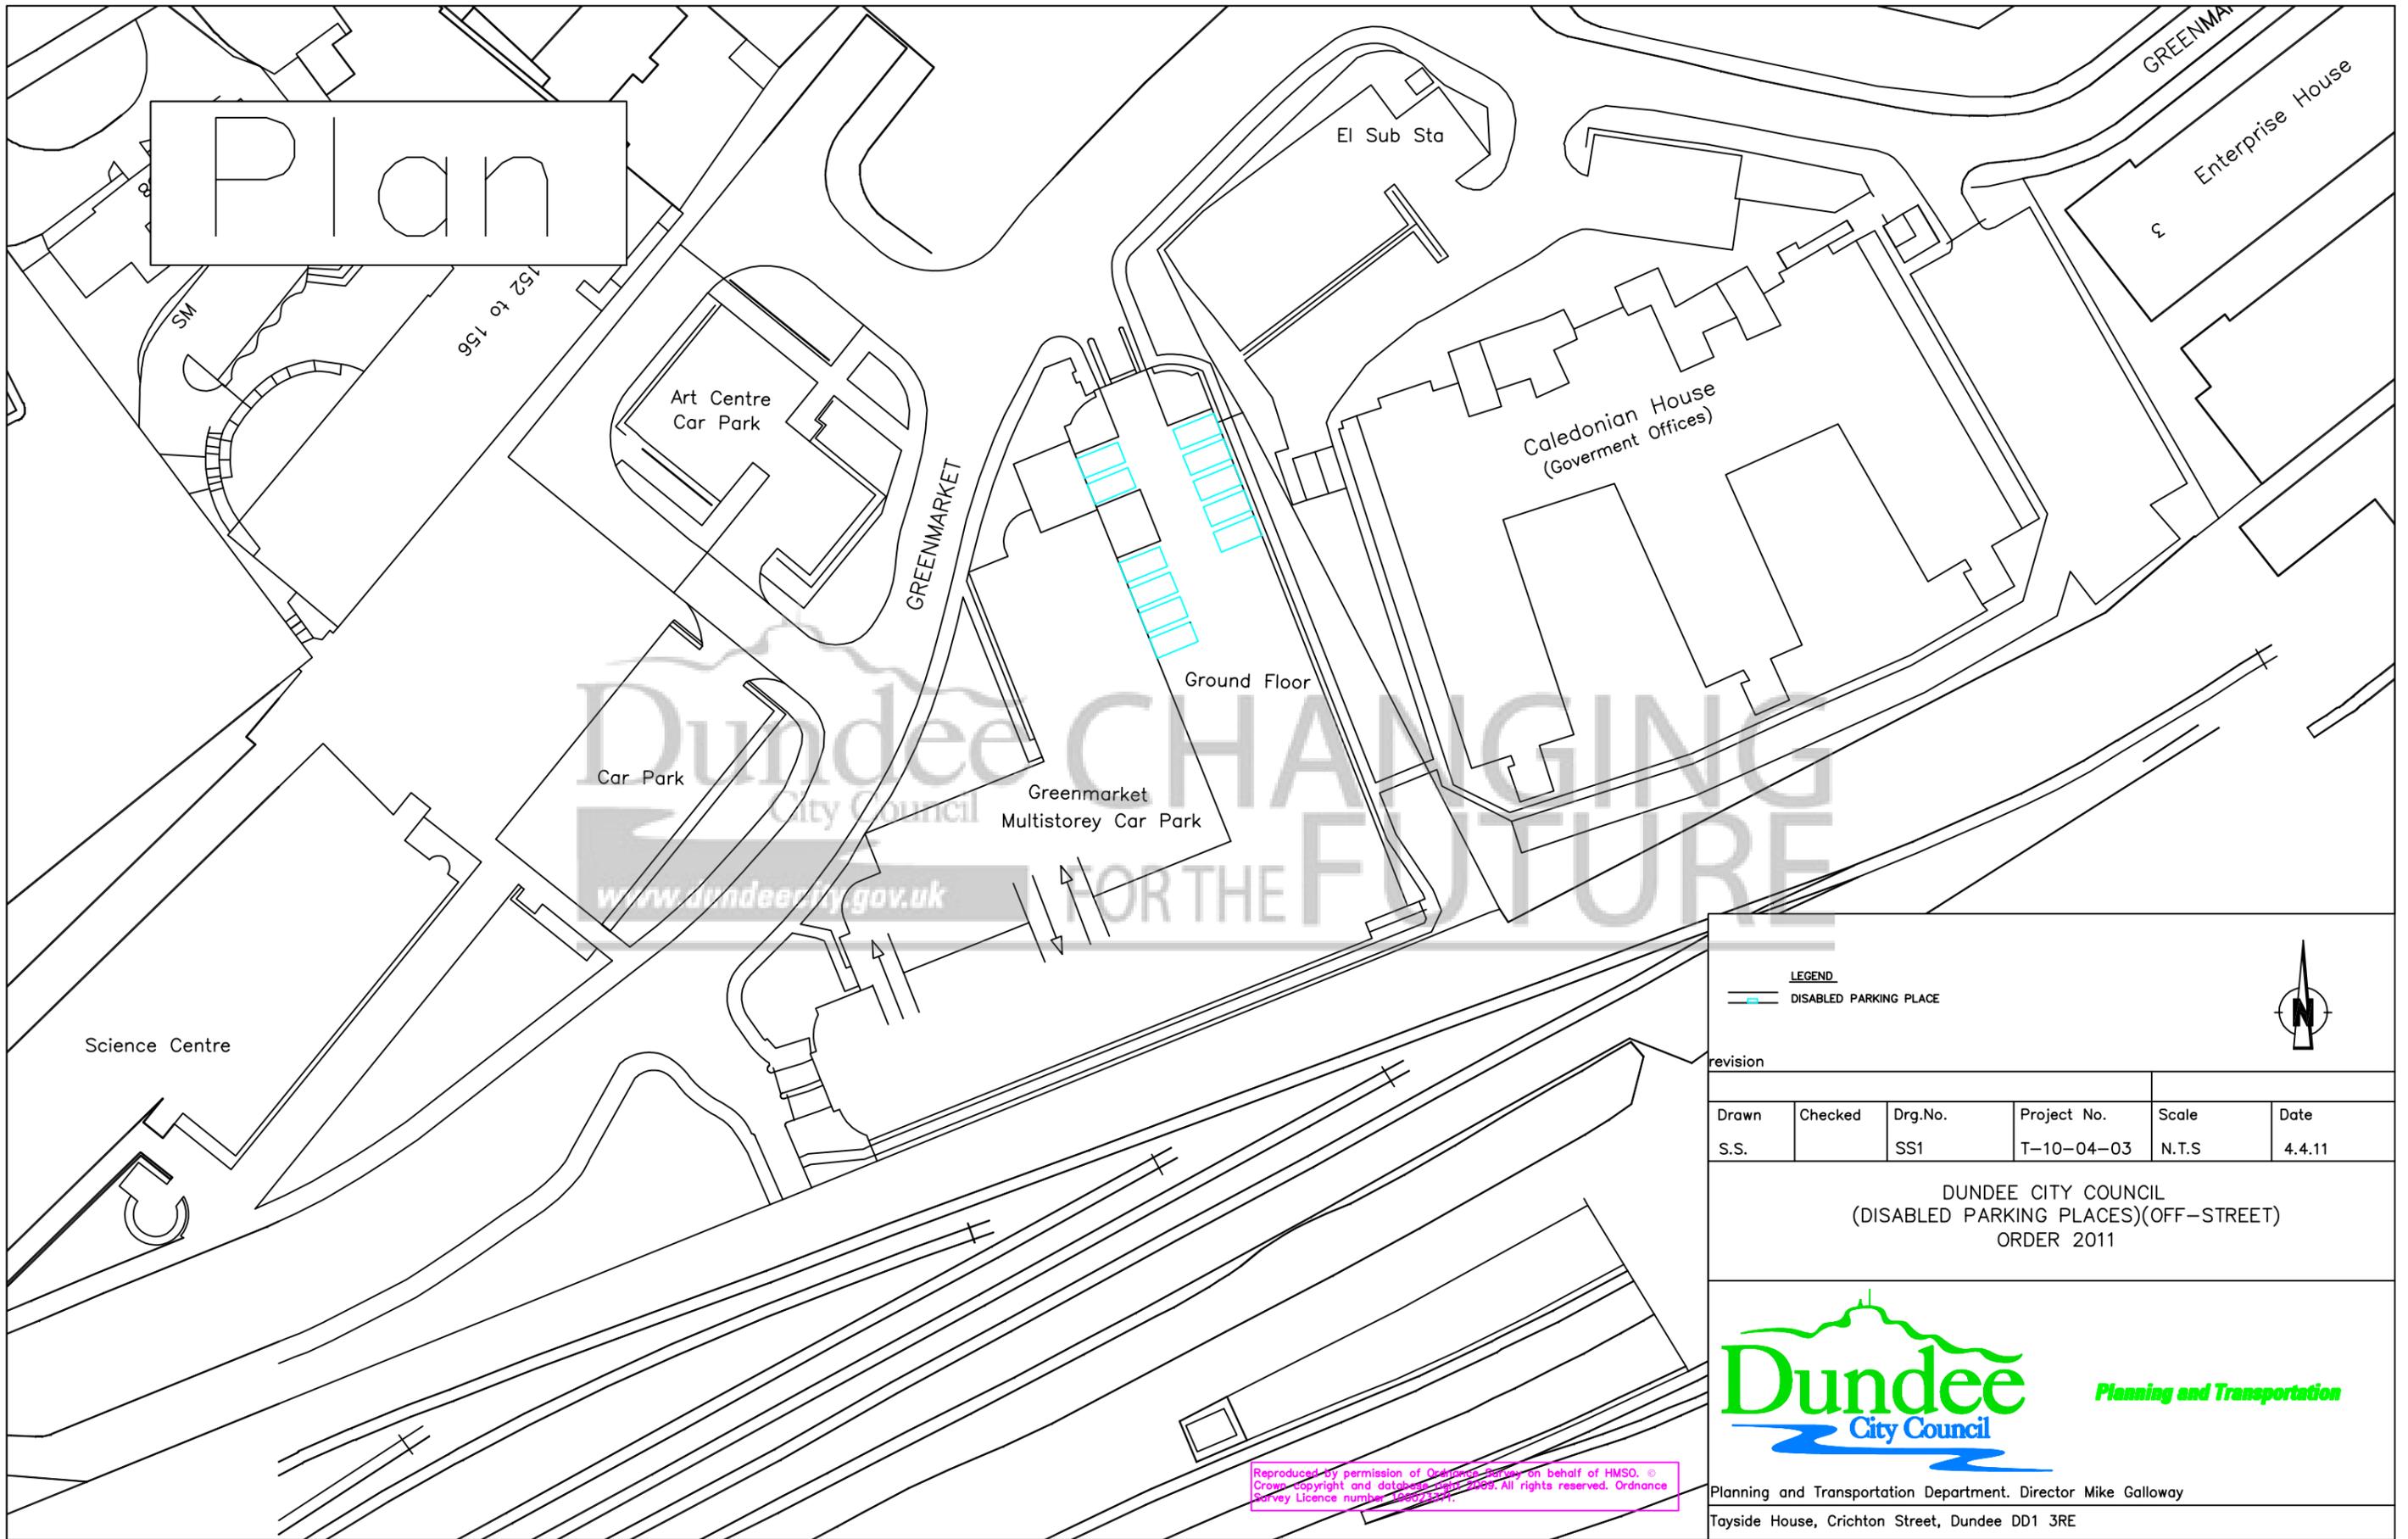

Dundee City Council  
 www.dundee.gov.uk  
 CHANGING FOR THE FUTURE

**LEGEND**  
 DISABLED PARKING PLACE



revision					
Drawn	Checked	Drg.No.	Project No.	Scale	Date
S.S.		SS1	T-10-04-03	N.T.S	4.4.11


DUNDEE CITY COUNCIL  
 (DISABLED PARKING PLACES)(OFF-STREET)  
 ORDER 2011



Planning and Transportation Department. Director Mike Galloway  
 Tayside House, Crichton Street, Dundee DD1 3RE

Reproduced by permission of Ordnance Survey on behalf of HMSO. © Crown copyright and database right 2009. All rights reserved. Ordnance Survey Licence number: 100012202

# Plan

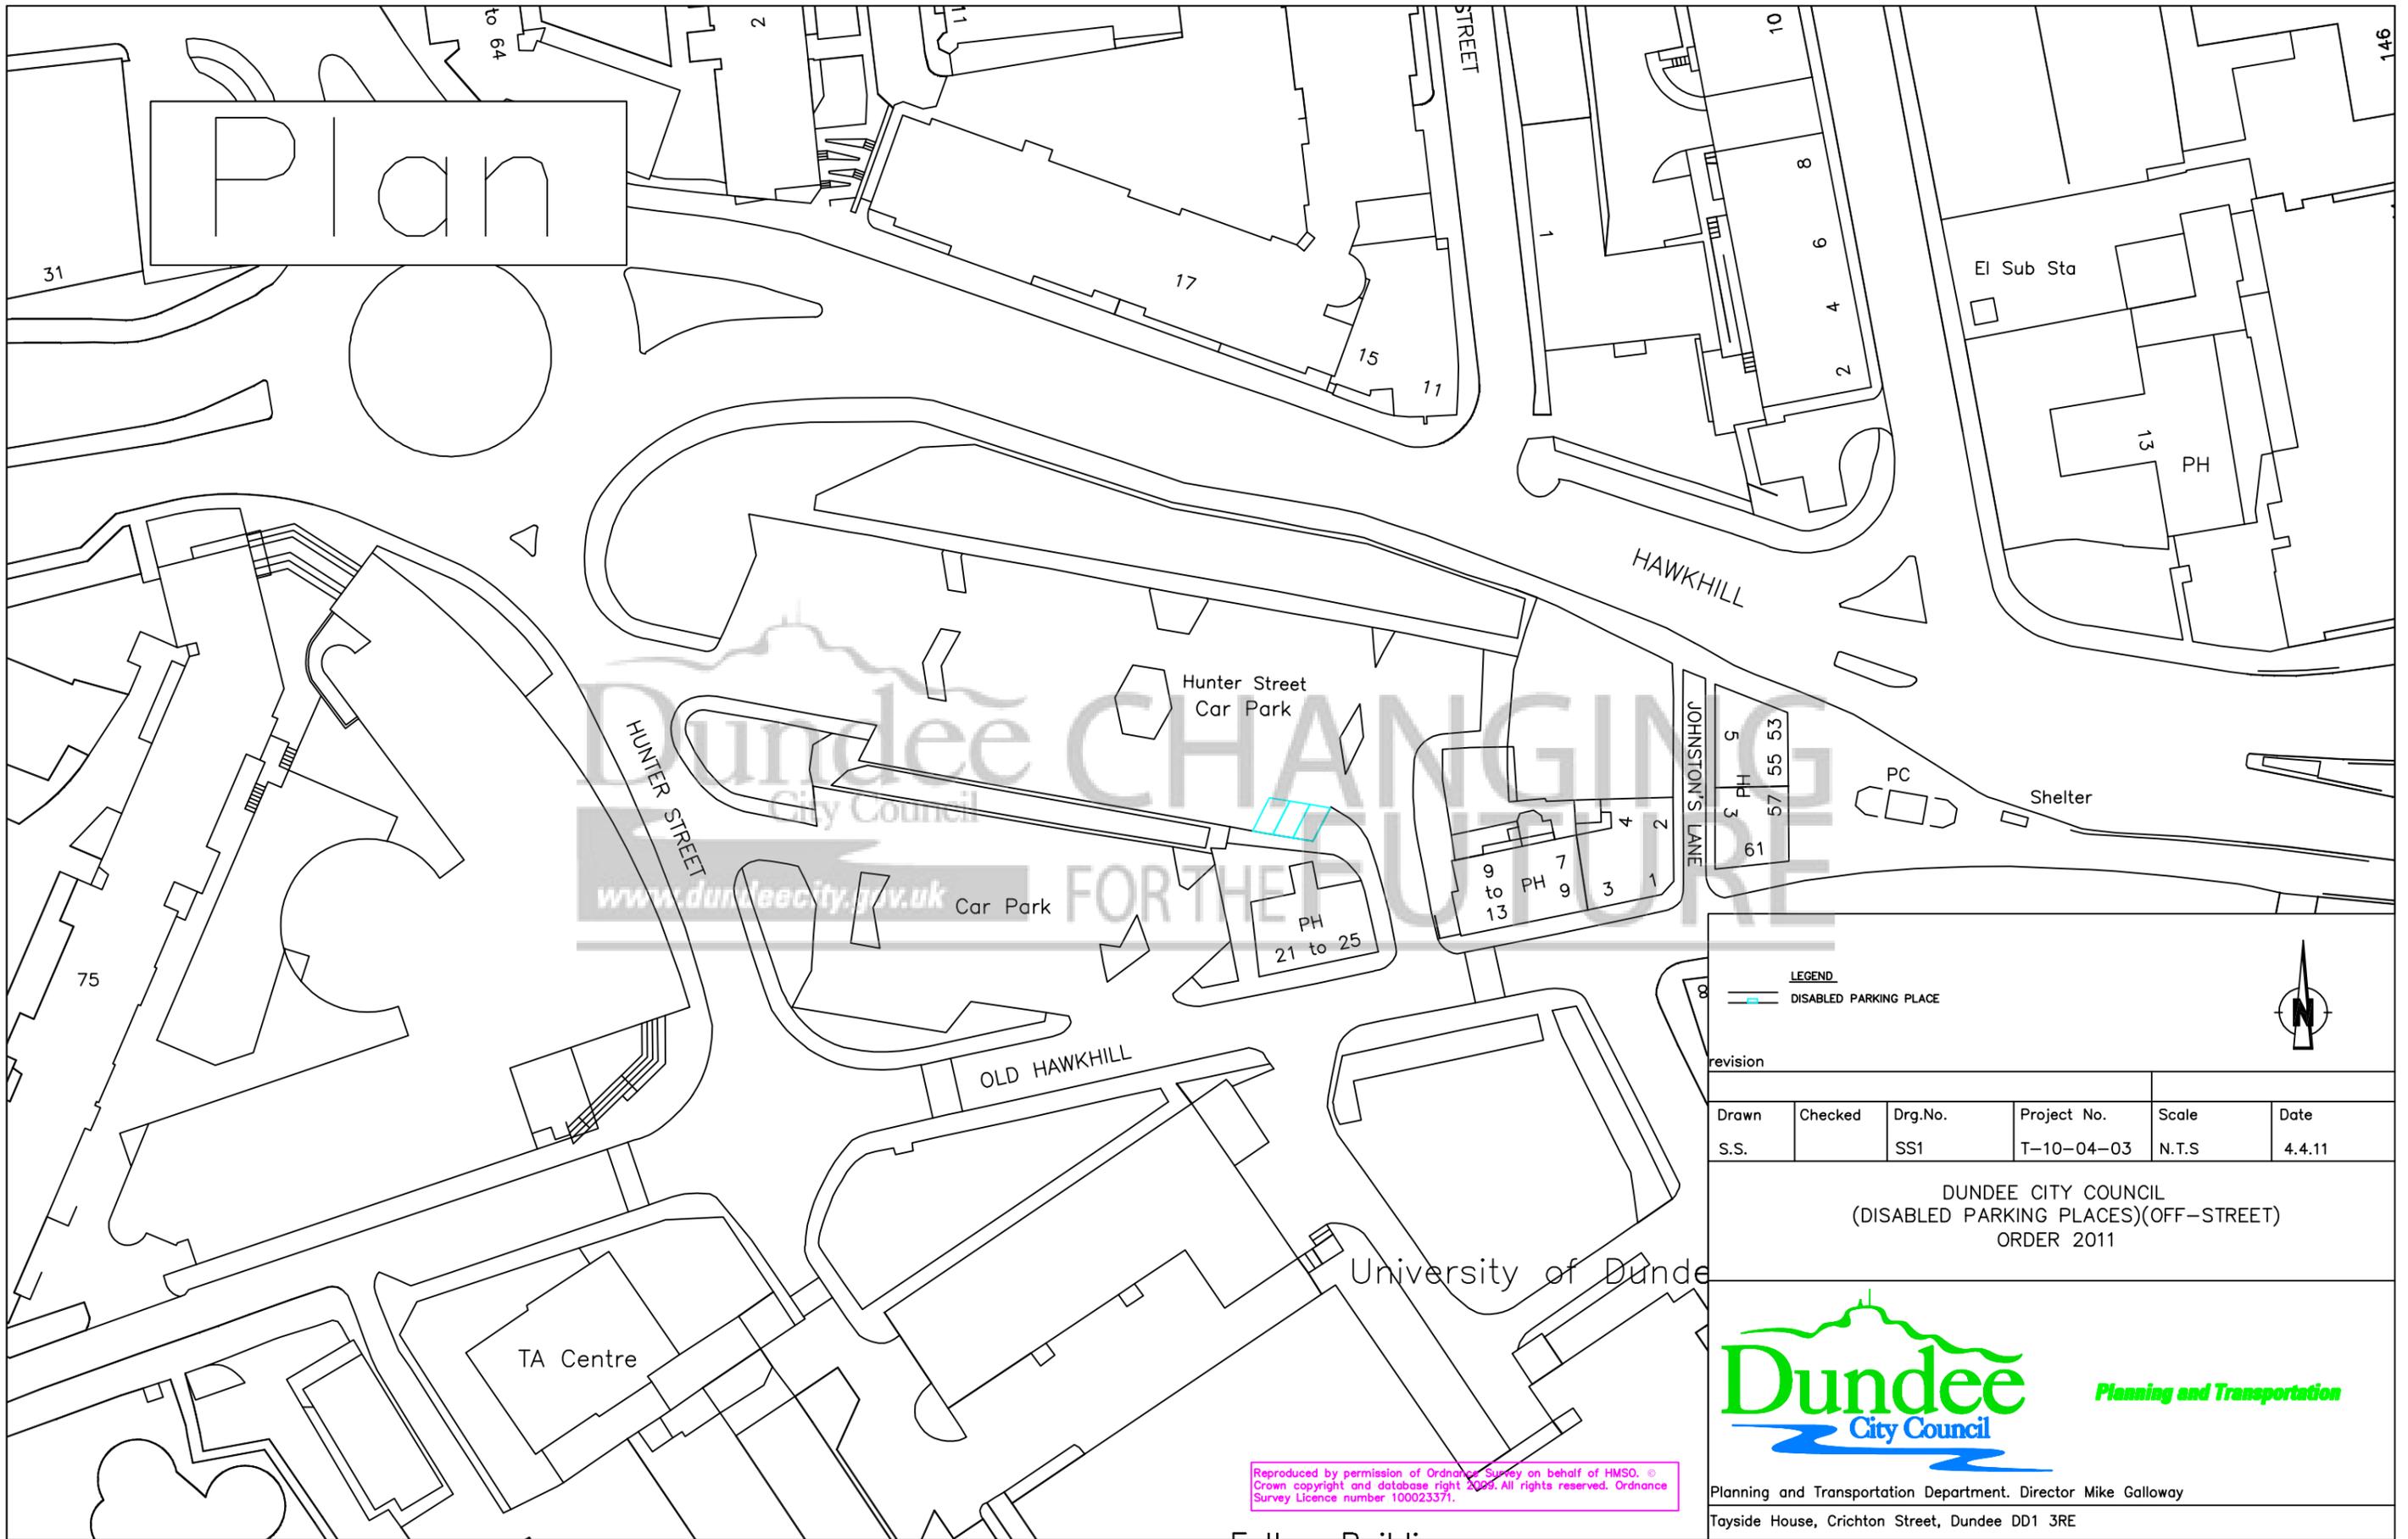

Dundee CHANGING FOR THE BETTER  
City Council  
www.dundee.gov.uk

**LEGEND**  
— [Blue hatched symbol] — DISABLED PARKING PLACE

revision					
Drawn	Checked	Drg.No.	Project No.	Scale	Date
S.S.		SS1	T-10-04-03	N.T.S	4.4.11


DUNDEE CITY COUNCIL  
(DISABLED PARKING PLACES)(OFF-STREET)  
ORDER 2011

**Dundee**  
City Council

*Planning and Transportation*

Planning and Transportation Department. Director Mike Galloway  
Tayside House, Crichton Street, Dundee DD1 3RE

Reproduced by permission of Ordnance Survey on behalf of HMSO. © Crown copyright and database right 2009. All rights reserved. Ordnance Survey Licence number 100023371.

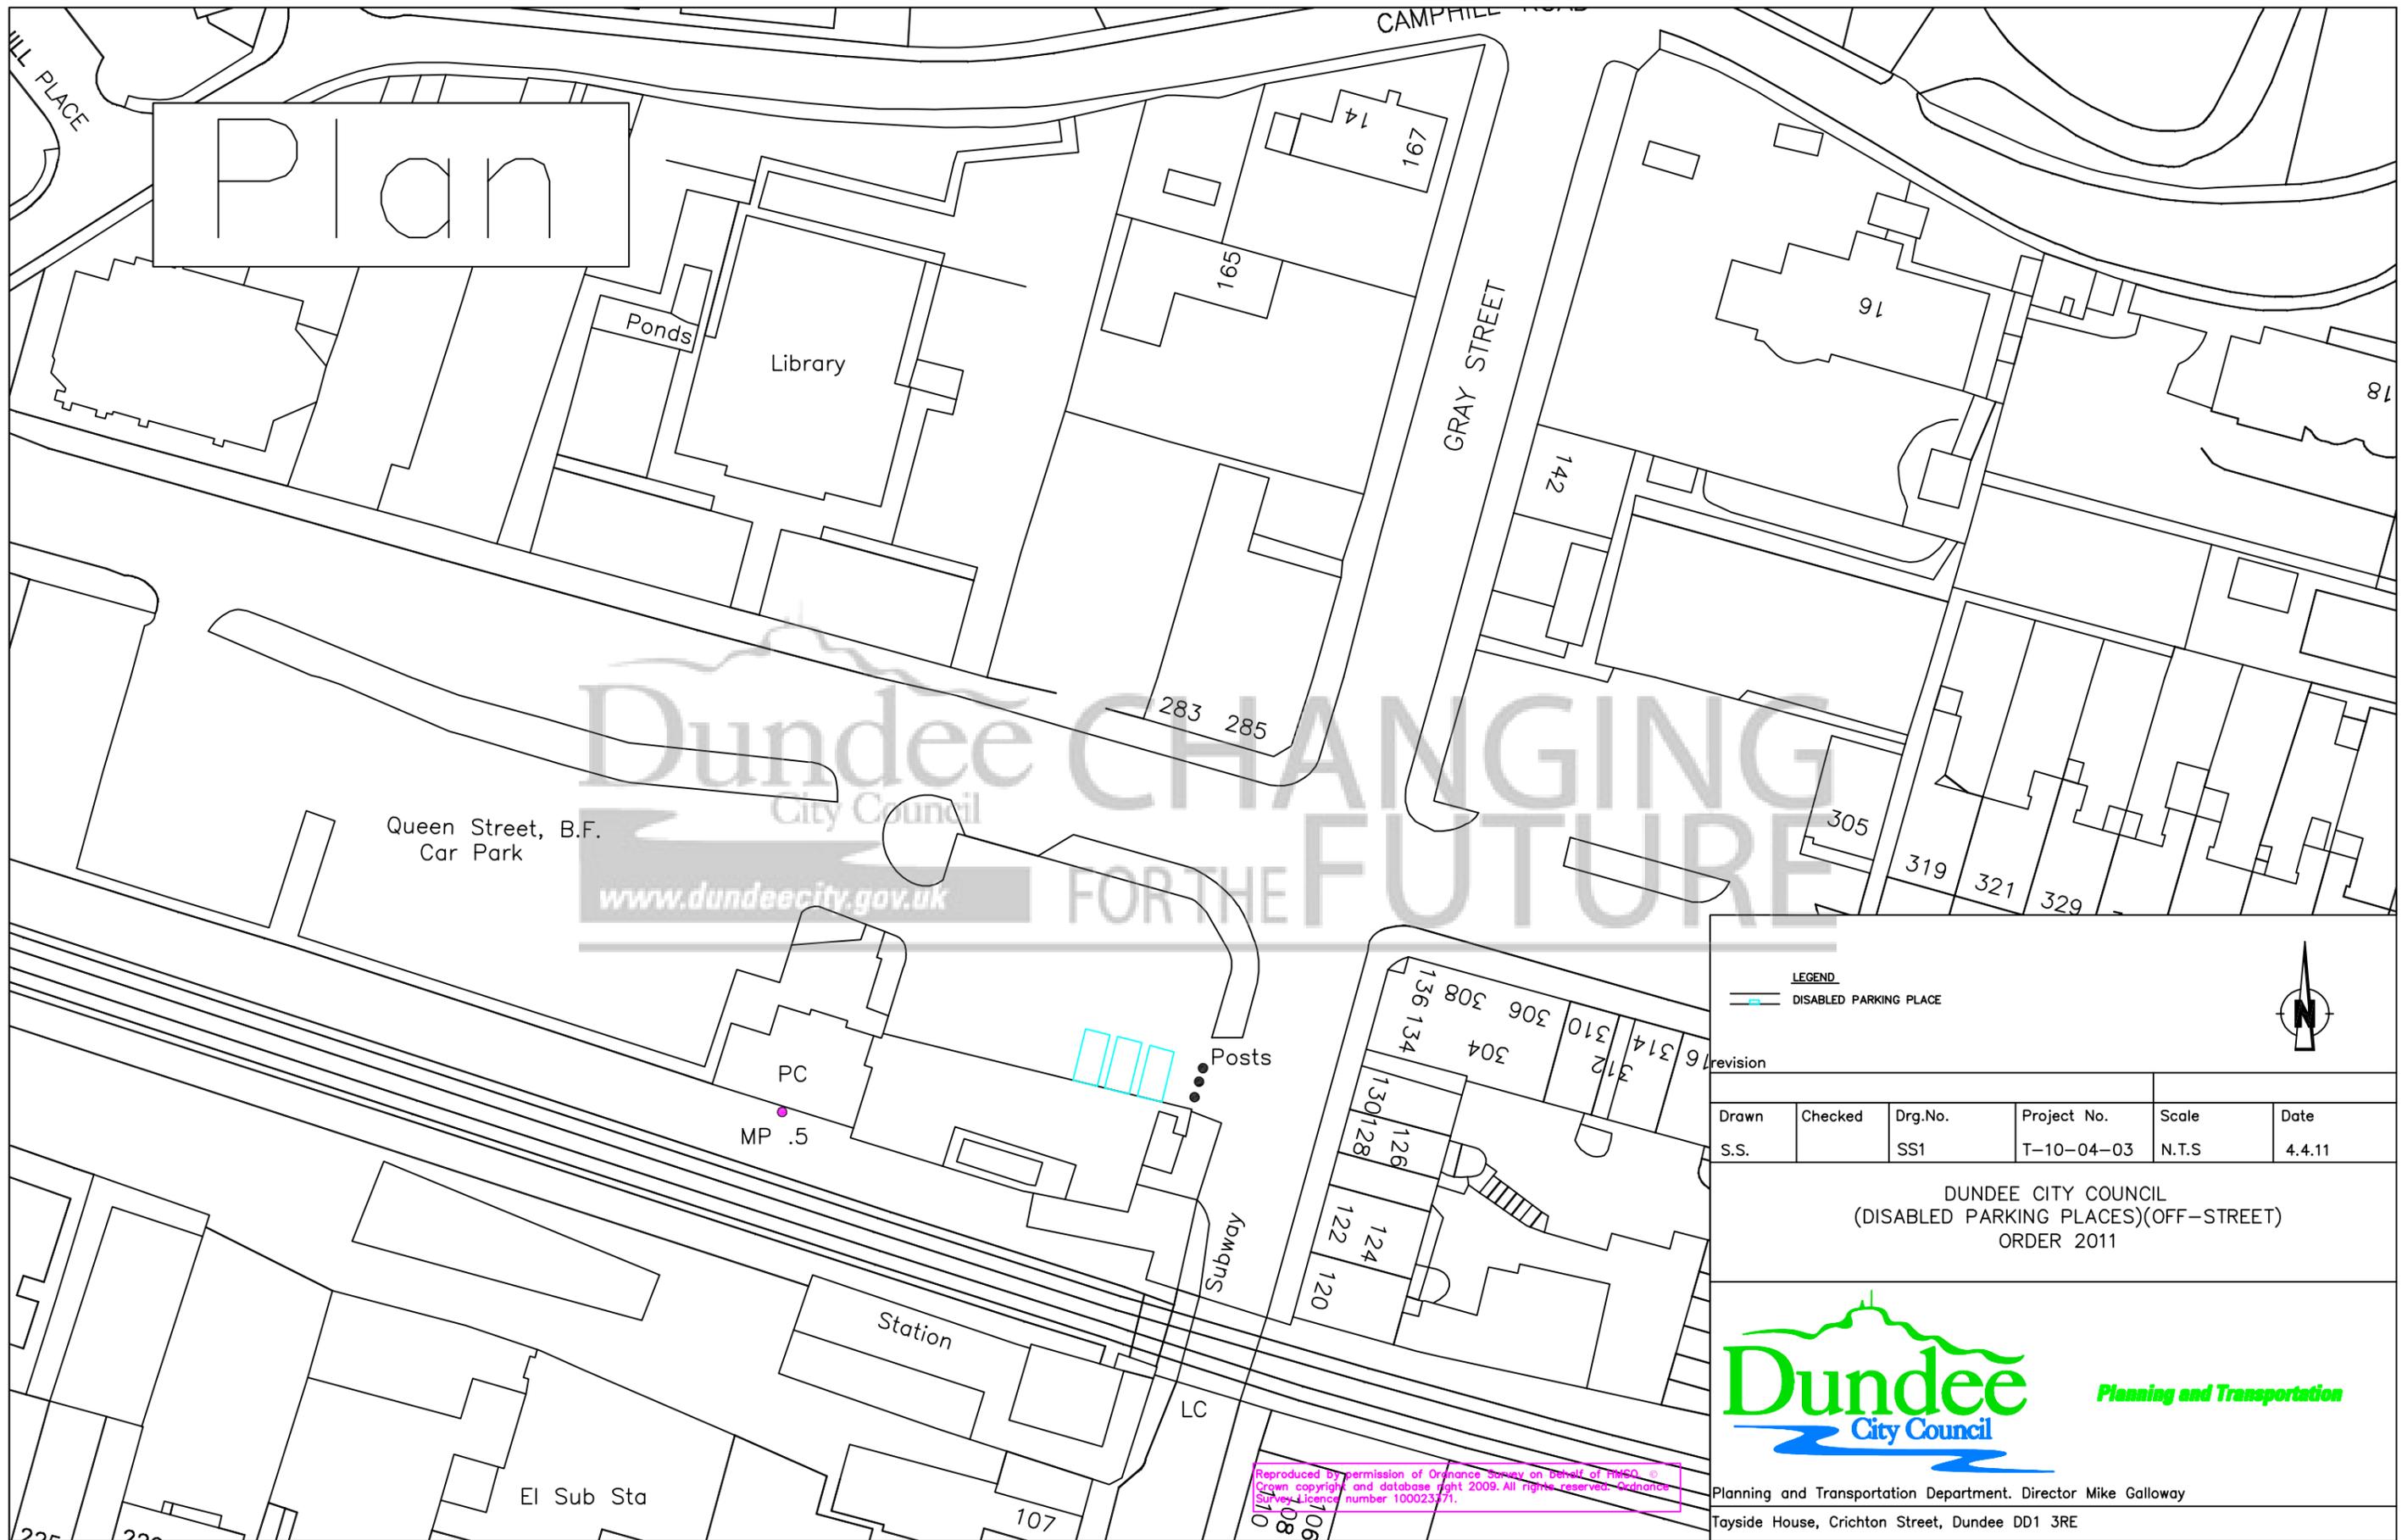

Plan

Dundee City Council  
 www.dundee.gov.uk  
 CHANGING FOR THE FUTURE

LEGEND  
 ———— DISABLED PARKING PLACE



Revision					
Drawn	Checked	Drg.No.	Project No.	Scale	Date
S.S.		SS1	T-10-04-03	N.T.S	4.4.11

DUNDEE CITY COUNCIL  
 (DISABLED PARKING PLACES)(OFF-STREET)  
 ORDER 2011



Planning and Transportation Department. Director Mike Galloway  
 Tayside House, Crichton Street, Dundee DD1 3RE

Reproduced by permission of Ordnance Survey on behalf of HMSO. © Crown copyright and database right 2009. All rights reserved. Ordnance Survey Licence number 100023371.

Plan

Science Centre

Science Centre (W)  
Car Park

Dundee  
City Council

www.dundee.gov.uk

CHANGING  
FOR THE FUTURE

LEGEND  
— DISABLED PARKING PLACE



revision

Drawn	Checked	Drg.No.	Project No.	Scale	Date
S.S.		SS1	T-10-04-03	N.T.S	4.4.11

DUNDEE CITY COUNCIL  
(DISABLED PARKING PLACES)(OFF-STREET)  
ORDER 2011




Planning and Transportation

Planning and Transportation Department. Director Mike Galloway  
Tayside House, Crichton Street, Dundee DD1 3RE

18

Reproduced by permission of Ordnance Survey on behalf of HMSO. Crown copyright and database right 2009. All rights reserved. Ordnance Survey Licence number 100023371.

# Plan

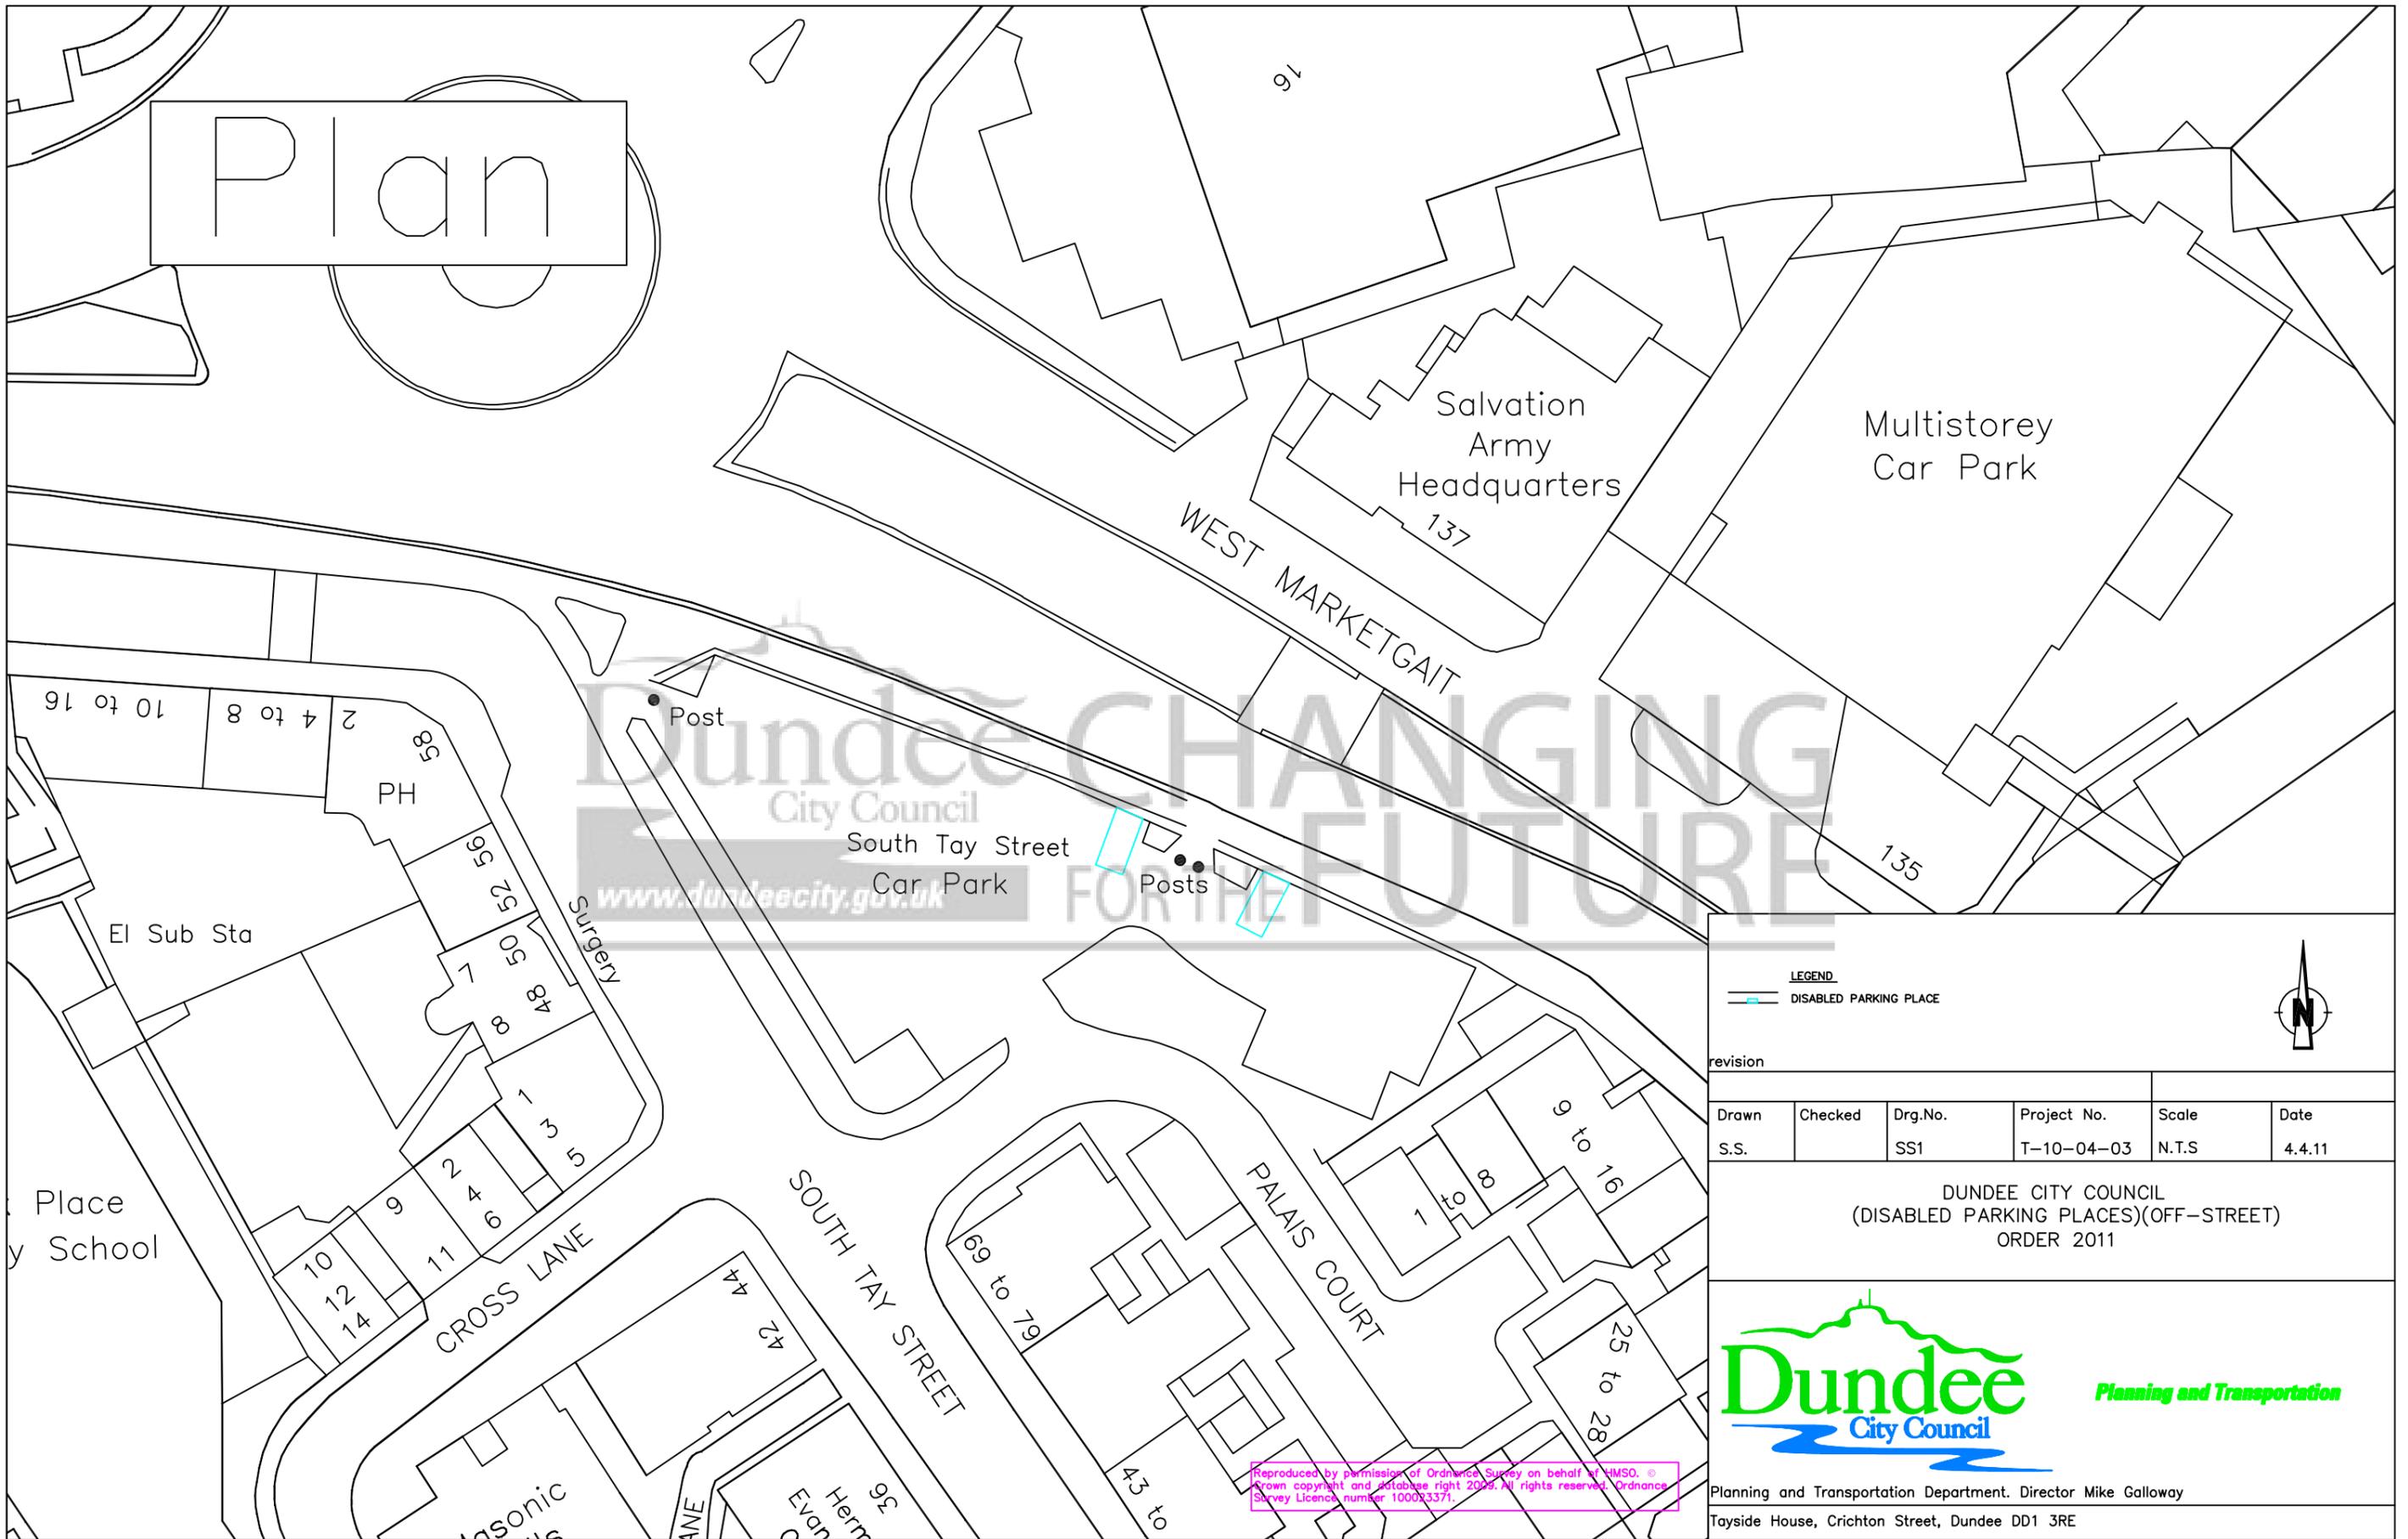

Dundee City Council  
 CHANGING FOR THE FUTURE

**LEGEND**  
 ——— DISABLED PARKING PLACE



revision					
Drawn	Checked	Drg.No.	Project No.	Scale	Date
S.S.		SS1	T-10-04-03	N.T.S	4.4.11

DUNDEE CITY COUNCIL  
 (DISABLED PARKING PLACES)(OFF-STREET)  
 ORDER 2011




Planning and Transportation Department. Director Mike Galloway  
 Tayside House, Crichton Street, Dundee DD1 3RE

Reproduced by permission of Ordnance Survey on behalf of HMSO. © Crown copyright and database right 2009. All rights reserved. Ordnance Survey Licence number 100023371.



# Plan

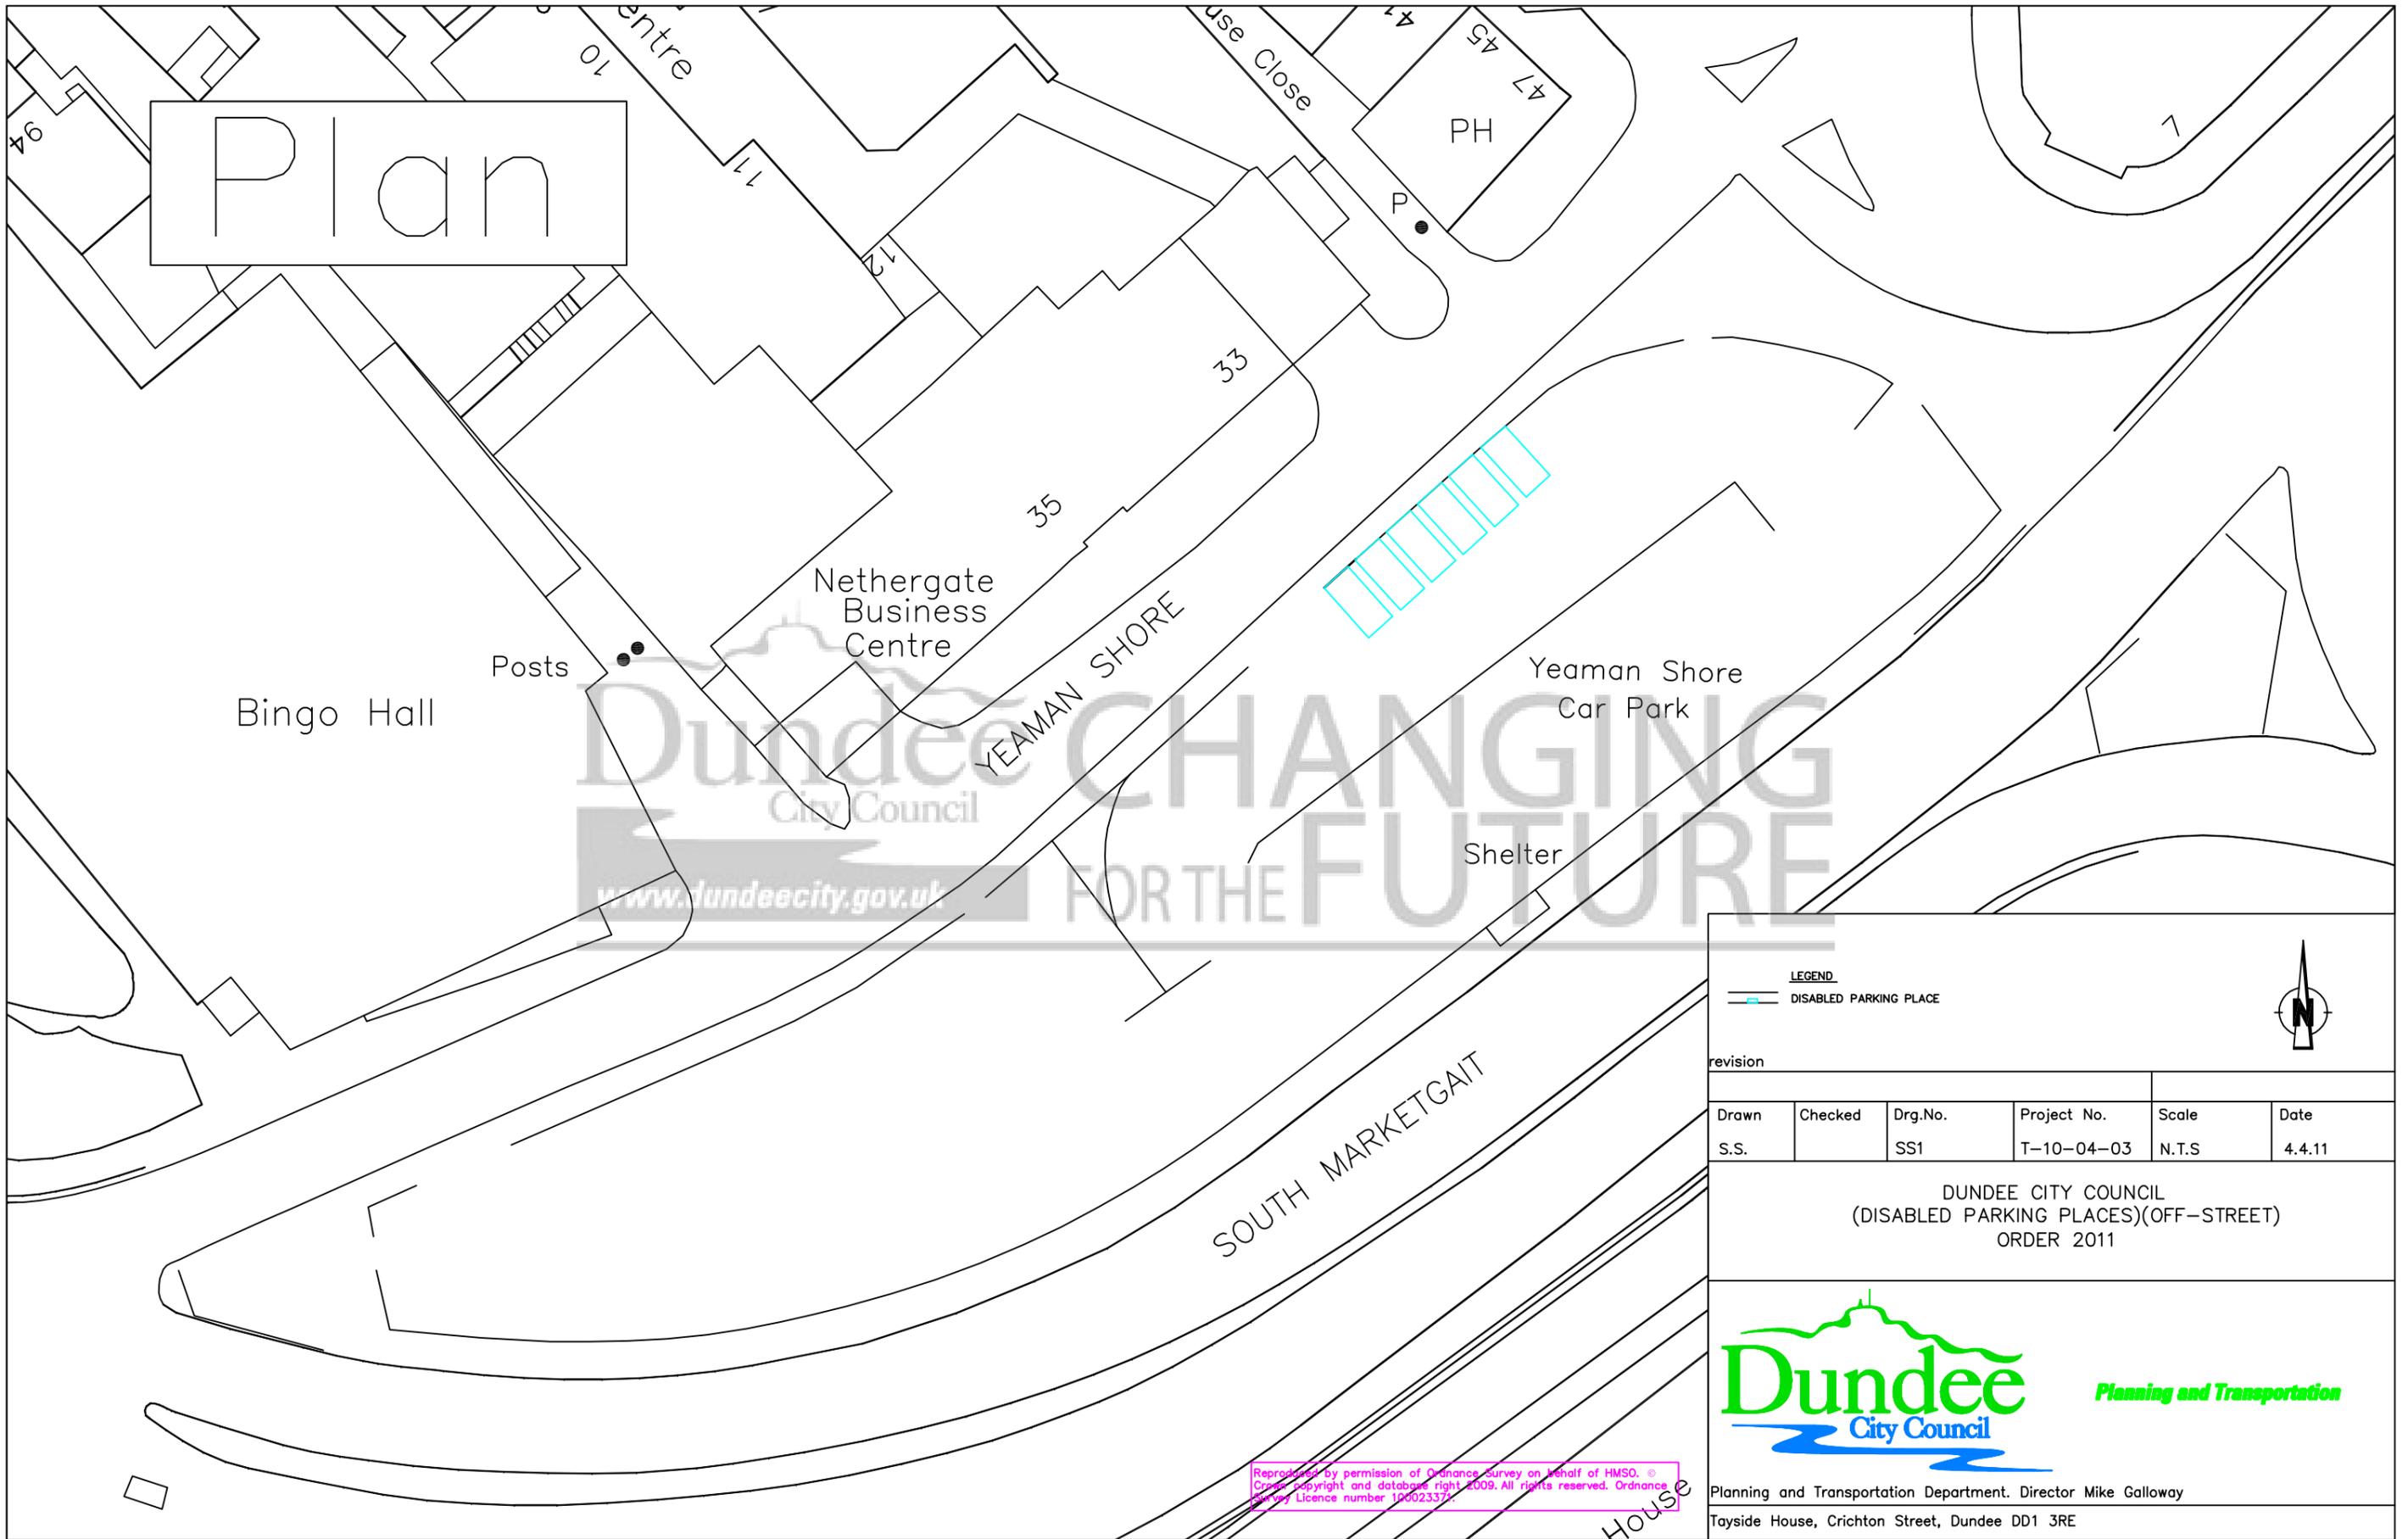

Dundee City Council  
 CHANGING FOR THE FUTURE

**LEGEND**  
 DISABLED PARKING PLACE



revision					
Drawn	Checked	Drg.No.	Project No.	Scale	Date
S.S.		SS1	T-10-04-03	N.T.S	4.4.11

DUNDEE CITY COUNCIL  
 (DISABLED PARKING PLACES)(OFF-STREET)  
 ORDER 2011



Planning and Transportation Department. Director Mike Galloway  
 Tayside House, Crichton Street, Dundee DD1 3RE

Reproduced by permission of Ordnance Survey on behalf of HMSO. © Crown copyright and database right 2009. All rights reserved. Ordnance Survey Licence number 100023372