

**REPORT TO: PLANNING AND TRANSPORTATION COMMITTEE  
26 APRIL 2004**

**REPORT ON: PITKERRO ROAD SERVICE ROAD – PROHIBITION OF DRIVING**

**REPORT BY: DIRECTOR OF PLANNING AND TRANSPORTATION**

**REPORT NO: 267-2004**

## **1 PURPOSE OF REPORT**

- 1.1 This report considers the necessity to close Pitkerro Road Service Road to through vehicular traffic.

## **2 RECOMMENDATIONS**

- 2.1 It is recommended that Committee approve the preparation of a Traffic Regulation Order to close the service road as indicated on the attached plan.

## **3 FINANCIAL IMPLICATIONS**

- 3.1 The total cost of implementing the proposal is estimated at £1,000. Provision will be made for this sum from within the Planning and Transportation Department's 2004/2005 revenue budget allocation for the Roads and Transportation Division under Traffic Management Works.

## **4 LOCAL AGENDA 21 IMPLICATIONS**

- 4.1 Safety is improved by preventing non-residential traffic from using this residential road.

## **5 EQUAL OPPORTUNITIES IMPLICATIONS**

- 5.1 There are no direct equal opportunities implications arising as a direct result of this report.

## **6 BACKGROUND**

- 6.1 Vehicle traffic have been using the Pitkerro Road Service Road as a "rat run" to avoid traffic congestion at the Pitkerro Road/Kingsway roundabout to the detriment of road safety.

- 6.2 Access to Pitkerro Road Service Road will be via Alloway Terrace or Glenconnor Drive.

## **7 CONSULTATIONS**

- 7.1 The Chief Executive, Depute Chief Executive (Support Services), Depute Chief Executive (Finance), Assistant Chief Executive (Community Planning), the Legal Manager and the Chief Constable have been consulted and are in agreement with the contents of this report.

**8 BACKGROUND PAPERS**

8.1 None.


Mike Galloway  
Director of Planning & Transportation

Iain Sherriff  
Head of Transportation

IFS/RT/KM/SA/P

22 March 2004

Dundee City Council  
Tayside House  
Dundee

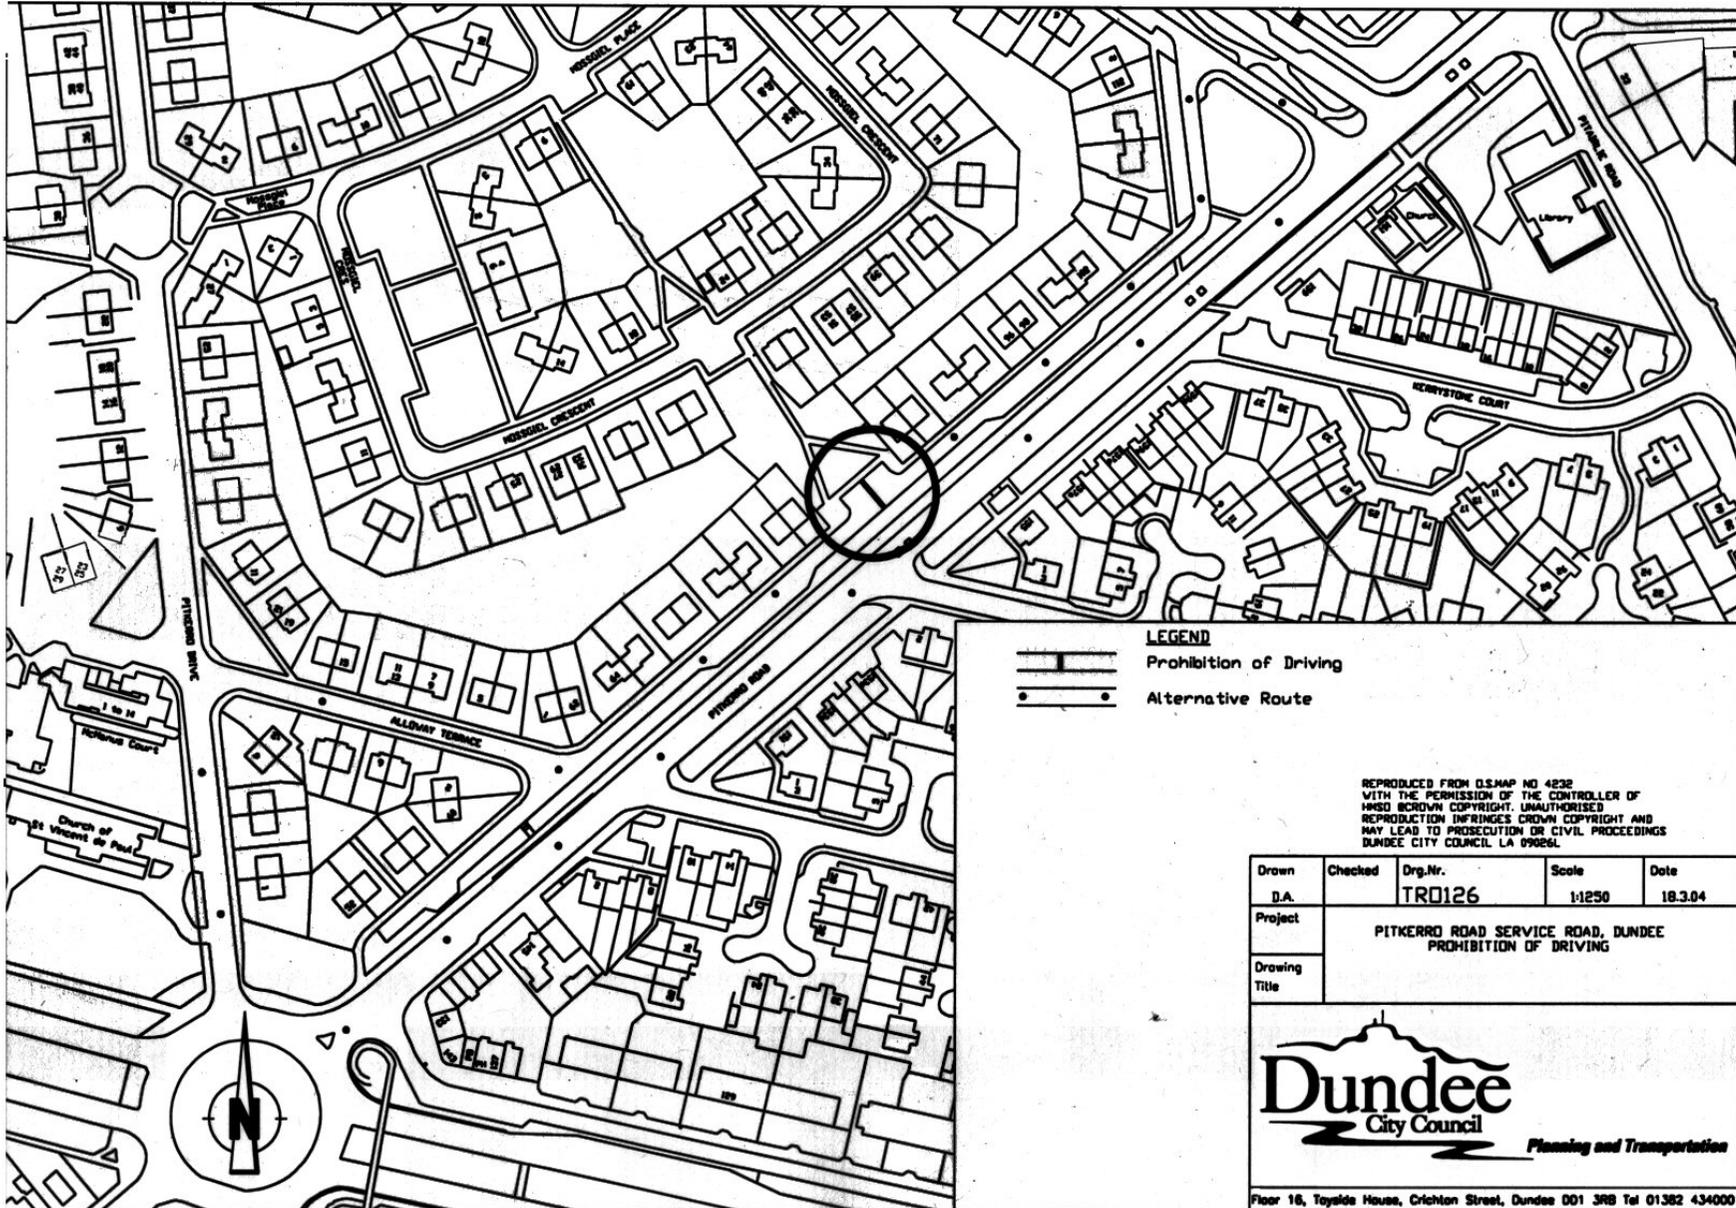

**LEGEND**  
 Prohibition of Driving  
 Alternative Route

REPRODUCED FROM O.S.MAP NO 4838  
 WITH THE PERMISSION OF THE CONTROLLER OF  
 HMSO (CROWN COPYRIGHT, UNAUTHORISED  
 REPRODUCTION INFRINGES CROWN COPYRIGHT AND  
 MAY LEAD TO PROSECUTION OR CIVIL PROCEEDINGS  
 DUNDEE CITY COUNCIL, LA 0926L

Drawn	Checked	Drg.Nr.	Scale	Date
D.A.		TR0126	1:1250	18.3.04
Project	PITKERRO ROAD SERVICE ROAD, DUNDEE PROHIBITION OF DRIVING			
Drawing Title				

