

**REPORT TO: PLANNING AND TRANSPORTATION COMMITTEE –
30 AUGUST 2004**

**REPORT ON: TURNBERRY AVENUE BUS PROVISION
PROHIBITION OF DRIVING EXCEPT FOR BUSES**

REPORT BY: DIRECTOR OF PLANNING AND TRANSPORTATION

REPORT NO: 514-2004

1 PURPOSE OF REPORT

- 1.1 To seek Committee approval for the implementation of a Traffic Regulation Order to prohibit all vehicles except for buses in the bus facility in Turnberry Avenue.

2 RECOMMENDATION

- 2.1 It is recommended that the Committee approve the preparation of the necessary Traffic Regulation Order to prohibit all vehicles except buses in the bus facility in Turnberry Avenue.

3 FINANCIAL IMPLICATION

- 3.1 The cost of providing the necessary signing and lining is estimated at £2,000 and will be met from the New Housing Partnership Project.

4 LOCAL AGENDA 21 IMPLICATIONS

- 4.1 The introduction of these measures will prove a safer environment for the bus passengers accessing this facility.

5 EQUAL OPPORTUNITIES IMPLICATIONS

- 5.1 There are no equal opportunities implications.

6 BACKGROUND

- 6.1 At the point where Turnberry Avenue forms part of a loop adjacent to the Ardler Complex to create a form of traffic calming a connecting link was constructed to create a dedicated bus stopping facility.
- 6.2 Other traffic has been using this facility as a short cut to the detriment of safety. It creates a danger for bus passengers crossing and also conflicts with the traffic following the correct length of carriageway.
- 6.3 It is proposed to restrict the facility to buses only by prohibiting driving except for buses as depicted on the attached plan.

7 CONSULTATIONS

- 7.1 The Chief Executive, Depute Chief Executive (Support Services), Depute Chief Executive (Finance) and Assistant Chief Executive (Community Planning), Legal Manager and the Chief Constable have been consulted and are in agreement with the contents of this report.

8 BACKGROUND PAPERS

None.


Mike Galloway
Director of Planning & Transportation

Iain Sherriff
Head of Transportation

IFS/DA/ES

23 August 2004

Dundee City Council
Tayside House
Dundee

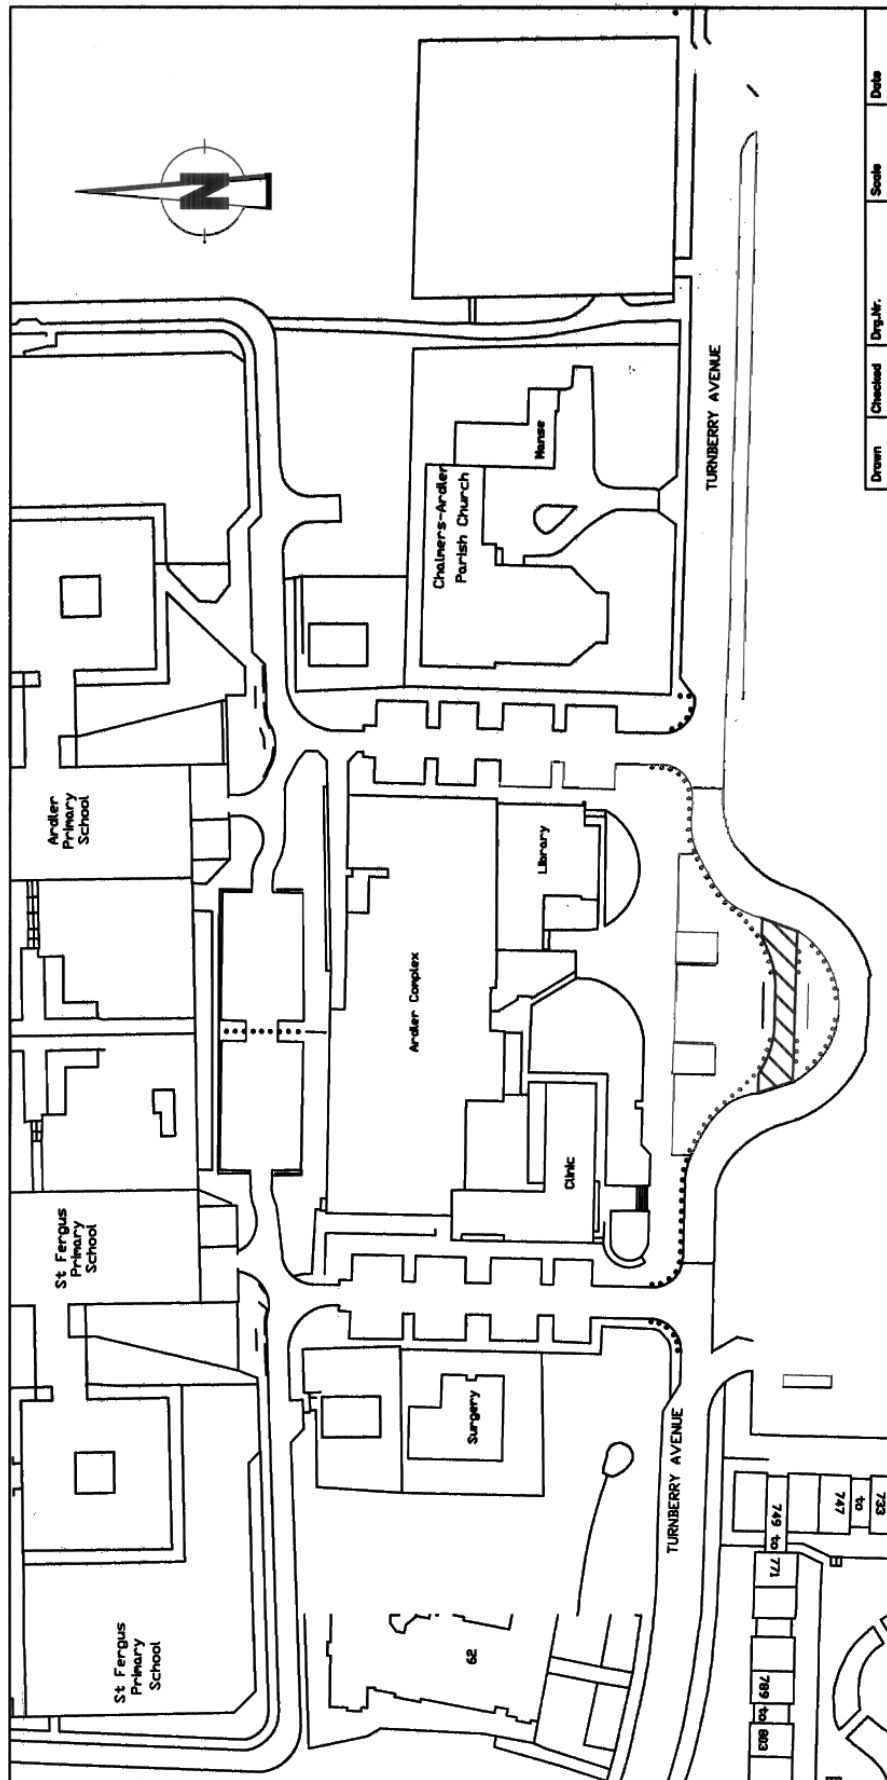

Drawn	Checked	Drafted	Scale	Date
J.A.		TR0130	1:1250	6.7.04
Revision	TURNBERRY AVENUE BUS FACILITY			
Drawing Title	PROHIBITION OF DRIVING EXCEPT FOR BUSES			

LEGEND



Prohibition of Driving Except For Buses



REPRODUCED FROM D.S. MAP NO. 3723
WITH THE PERMISSION OF THE CONTROLLER OF
HMSO. REPRODUCTION IN ANY FORM WITHOUT
THE PERMISSION OF THE CONTROLLER OF
HMSO IS PROHIBITED. REPRODUCTION IN ANY FORM
MAY LEAD TO PROSECUTION OR CIVIL PROCEEDINGS
DUNDEE CITY COUNCIL LA 100023371

Plot 14, Tayside House, Crichton Street, Dundee DD1 3PB Tel 01382 434000