


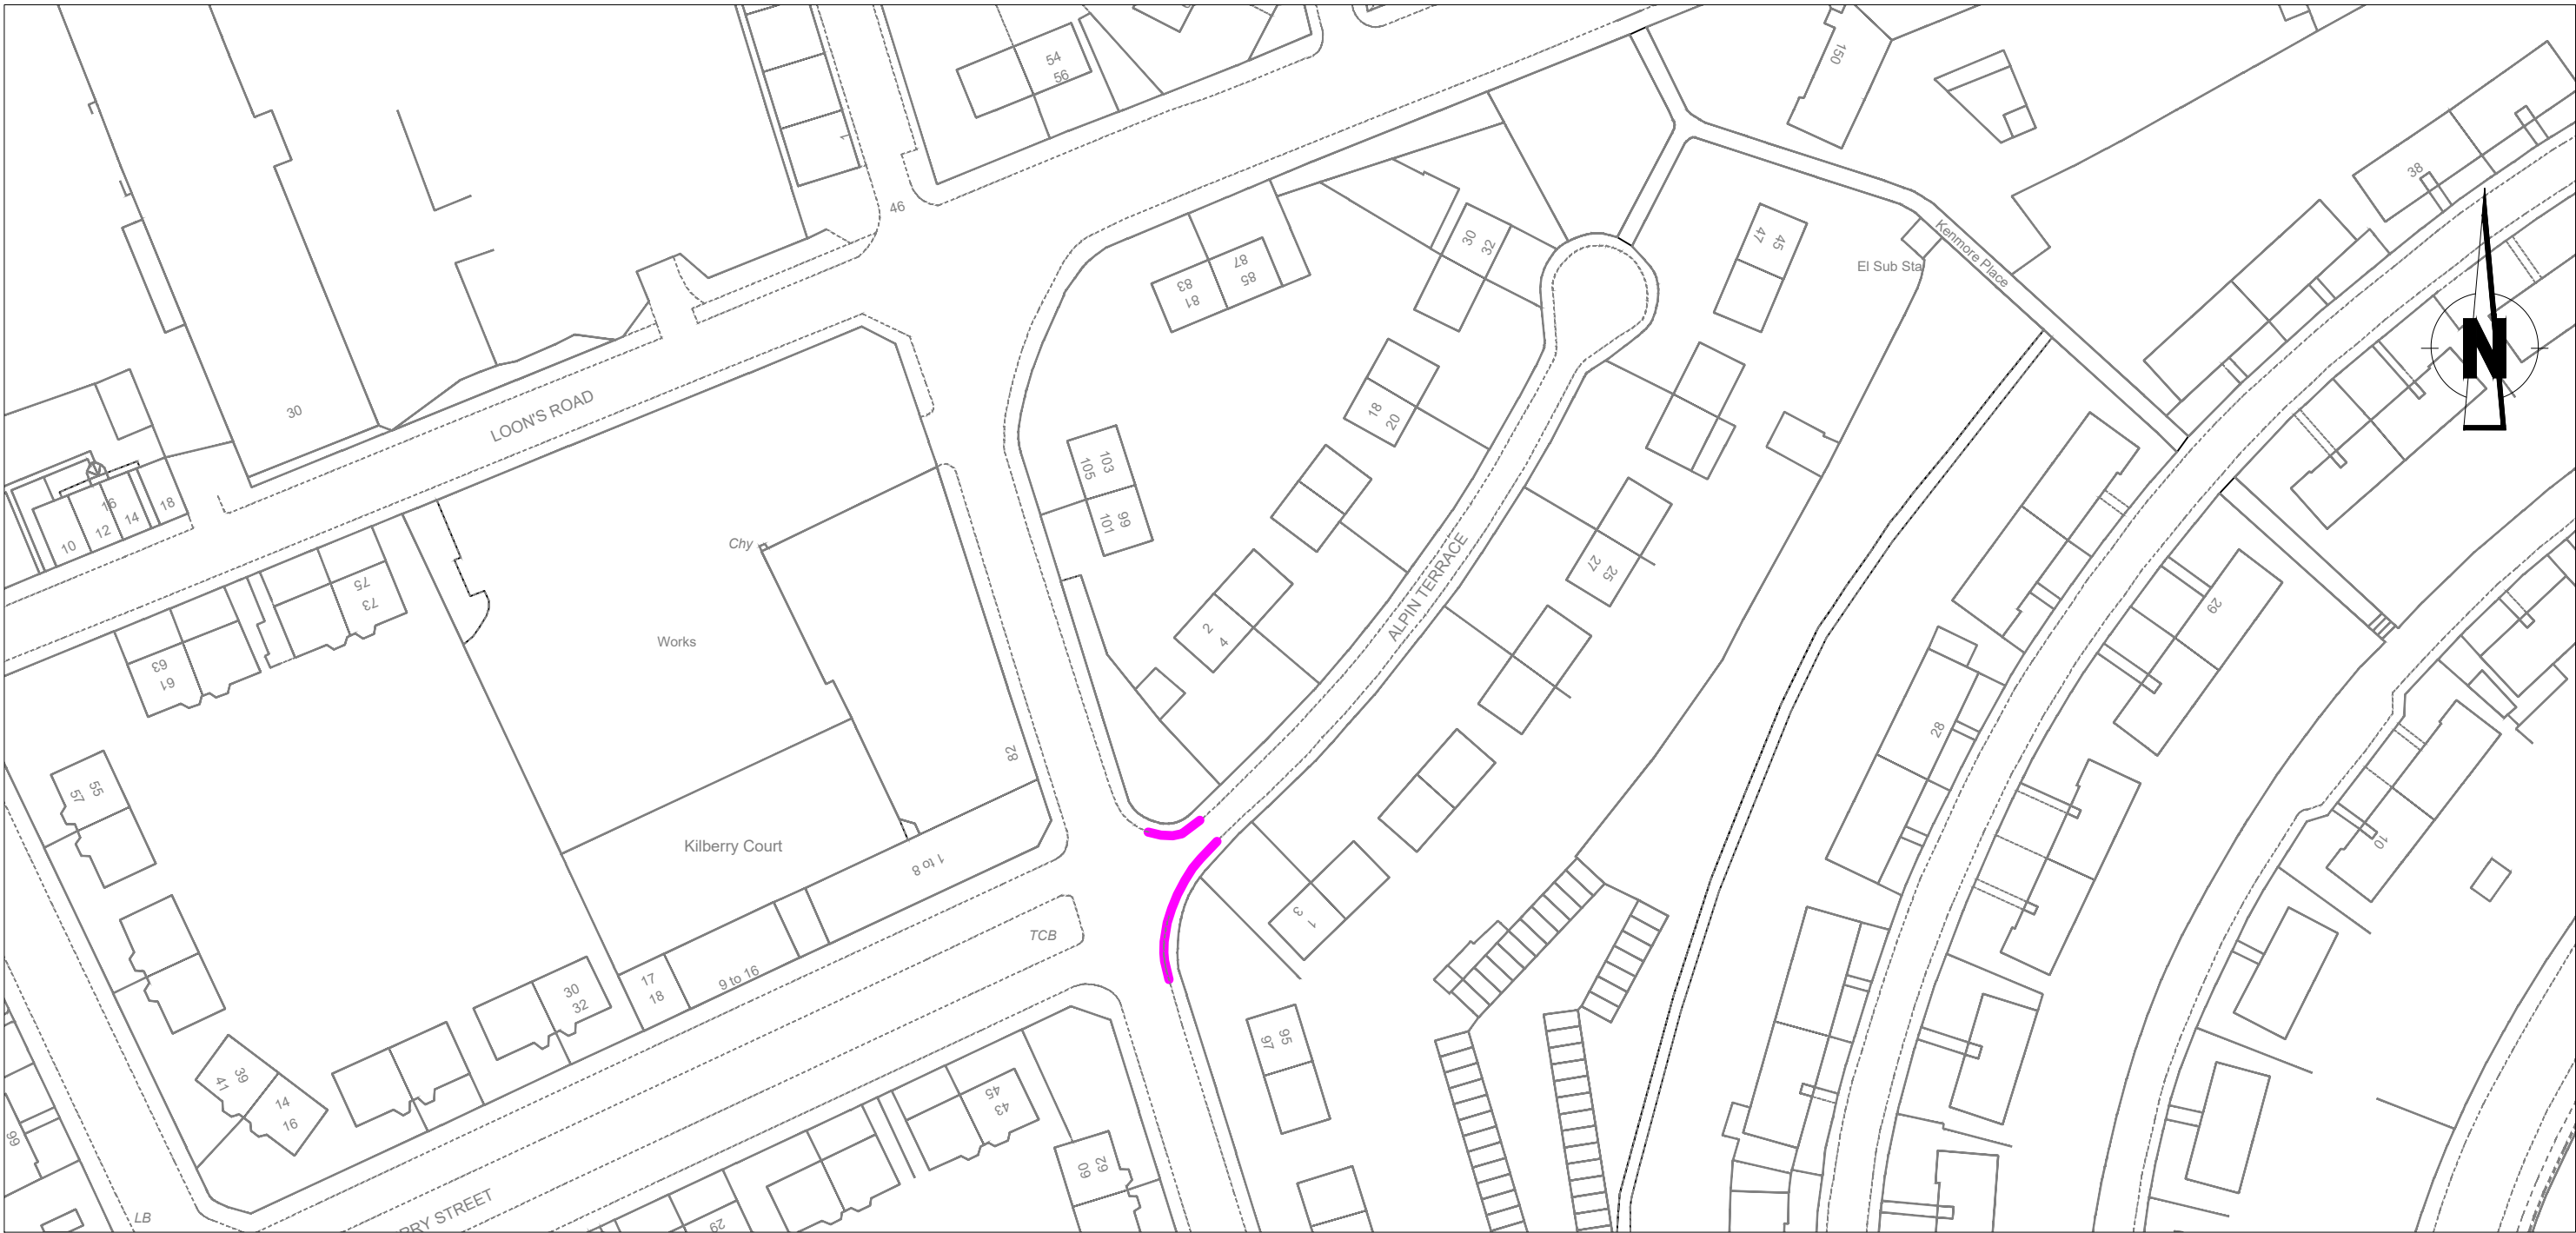

Legend

Proposed 'At Any Time' Restriction


revision

Drawn	Checked	Drg.No.	Project No.	Scale	Date
S.S.	R.T.	1.	P.P TRO 2025	1:1000	Aug 2025.

Alpin Terrace
Dundee City Council
(Variation of Waiting Restrictions) (No3)
Order 2025



City Development Department. Director Robin Presswood

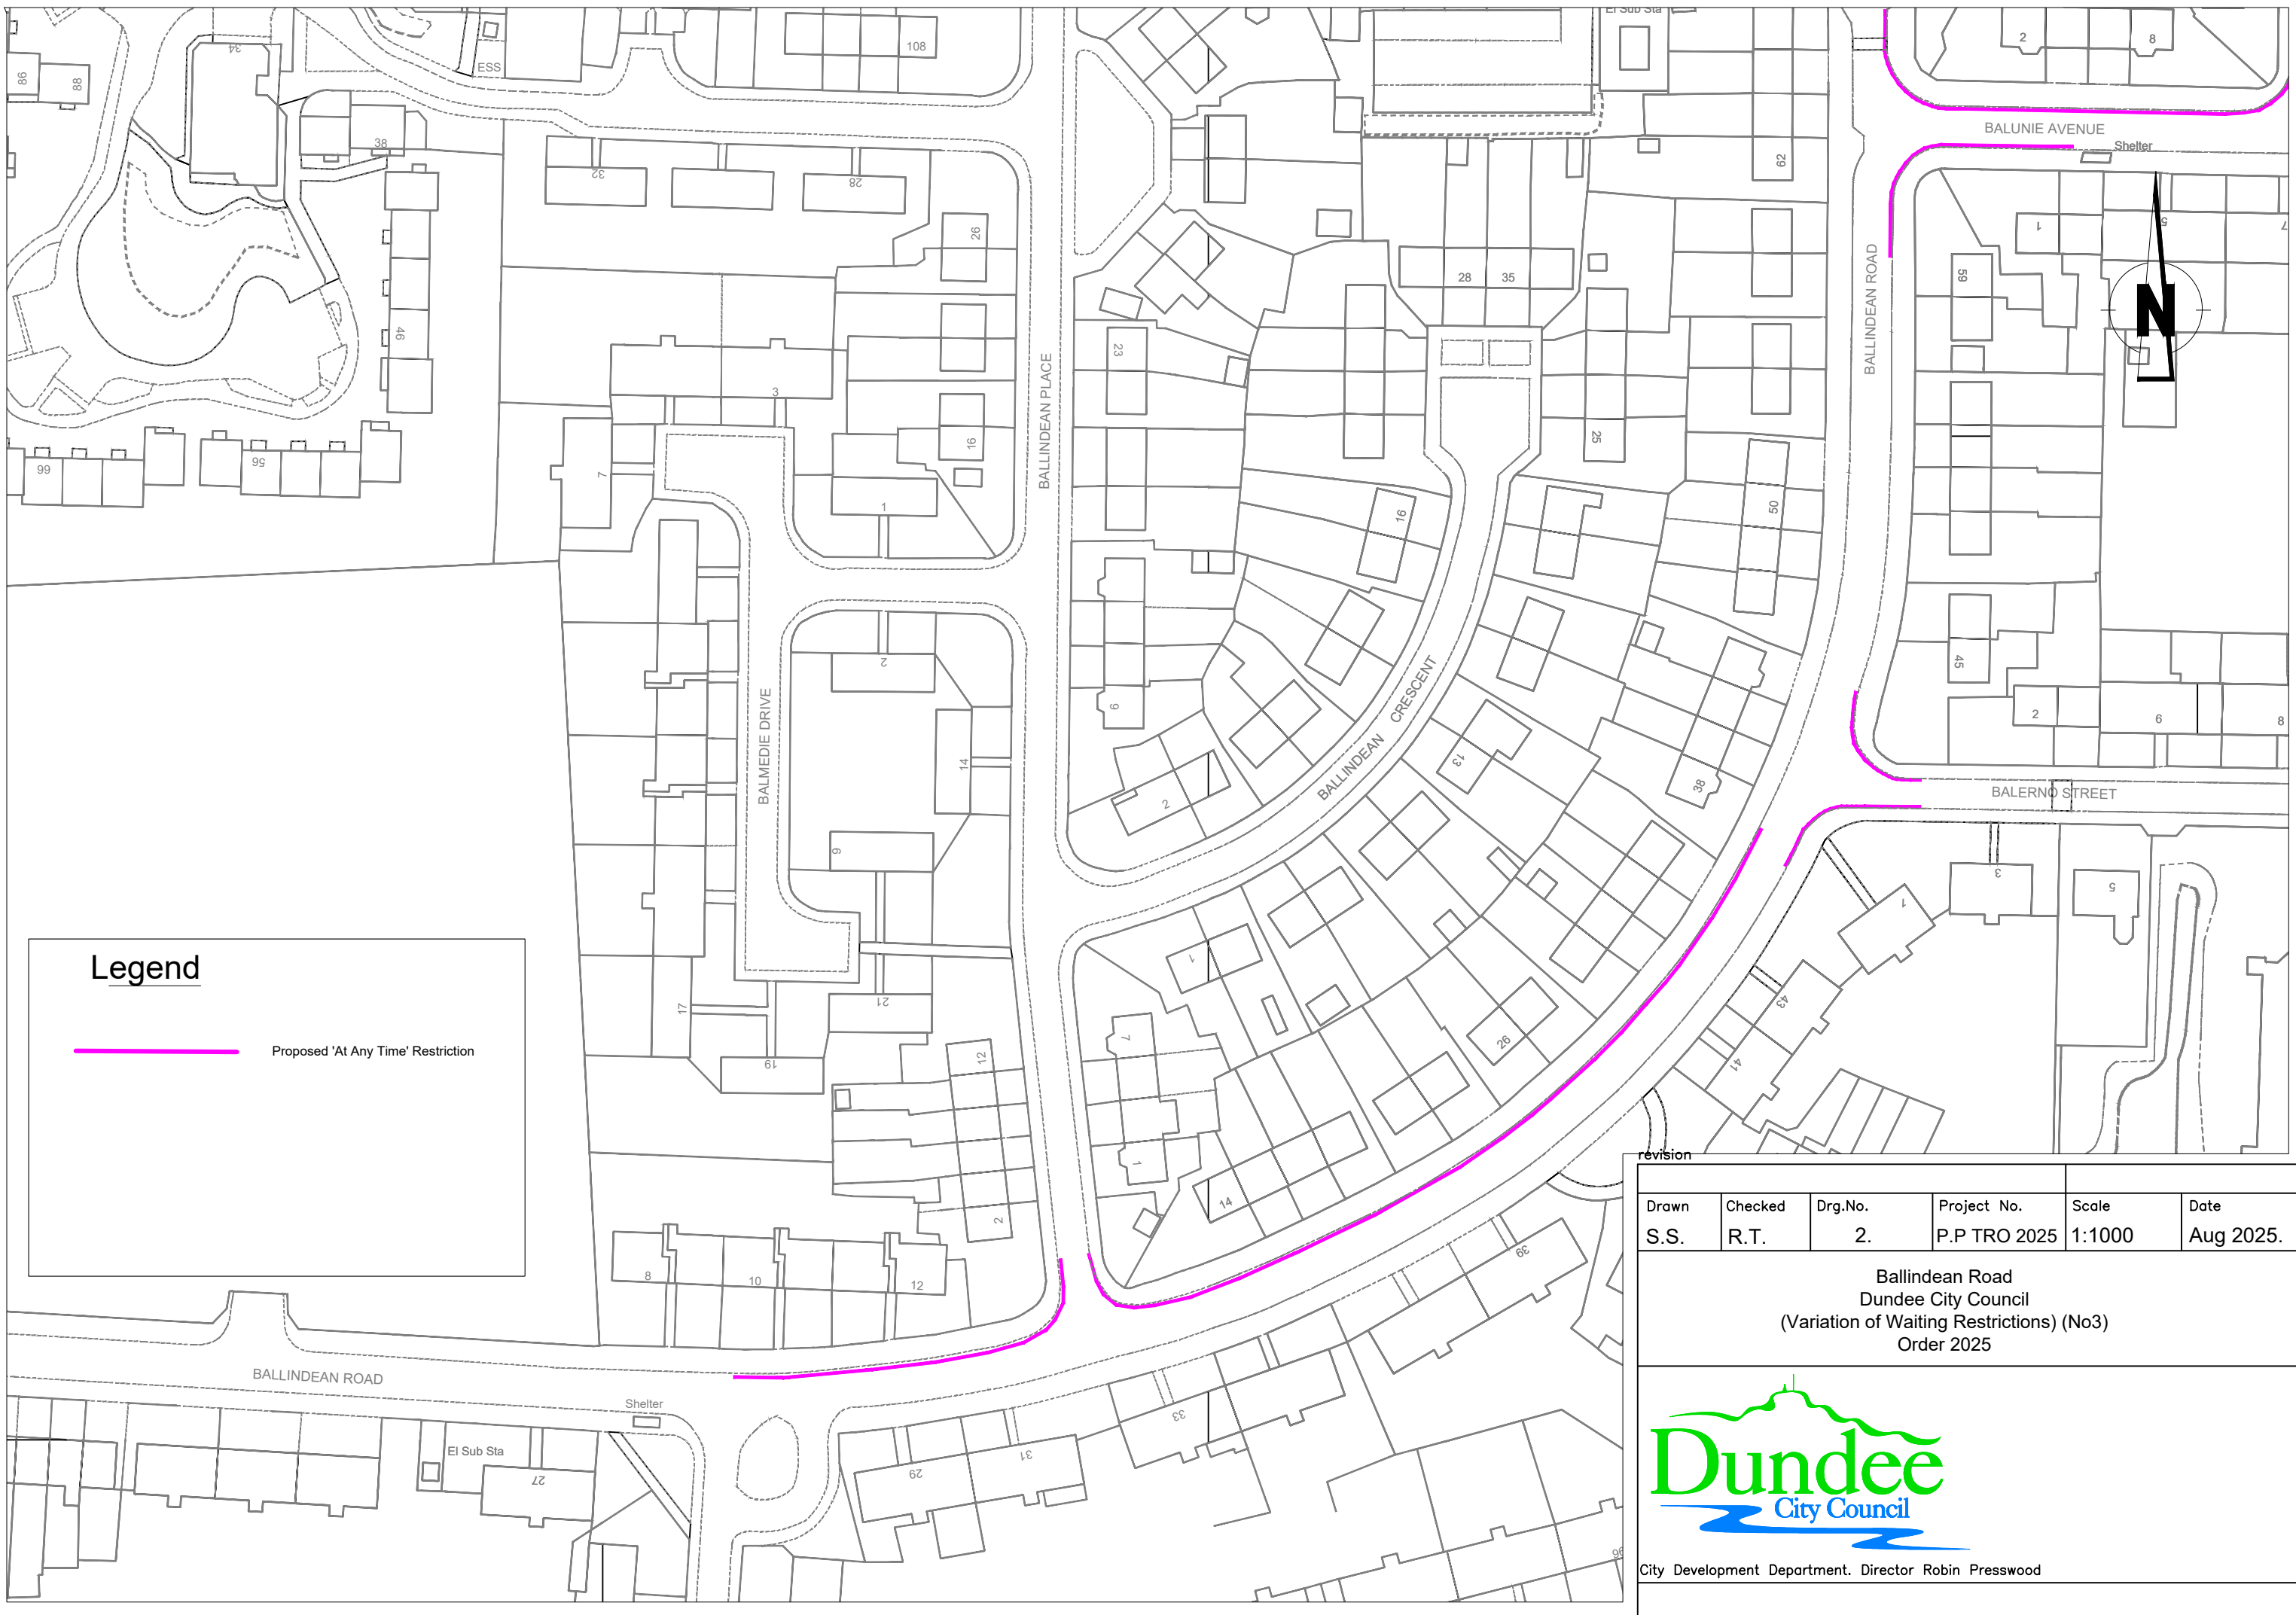

Legend

Proposed 'At Any Time' Restriction

revision



Drawn	Checked	Drg.No.	Project No.	Scale	Date
S.S.	R.T.	2.	P.P TRO 2025	1:1000	Aug 2025.

Ballindecree Road
Dundee City Council
(Variation of Waiting Restrictions) (No3)
Order 2025



Dundee
City Council


City Development Department. Director Robin Presswood

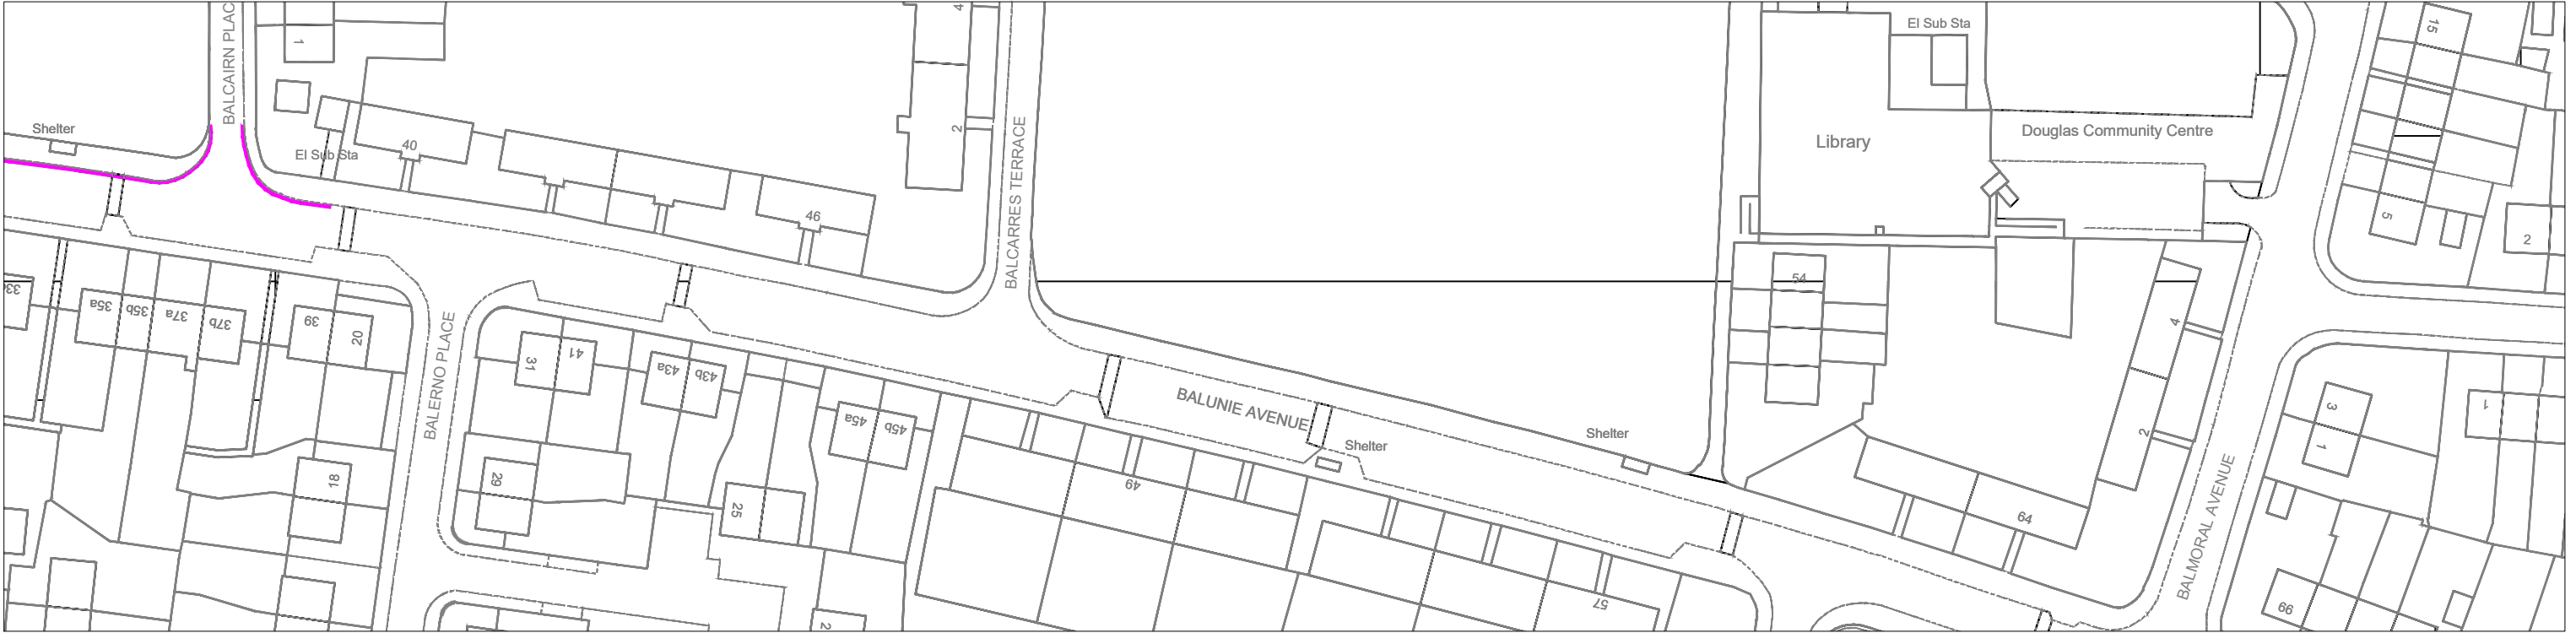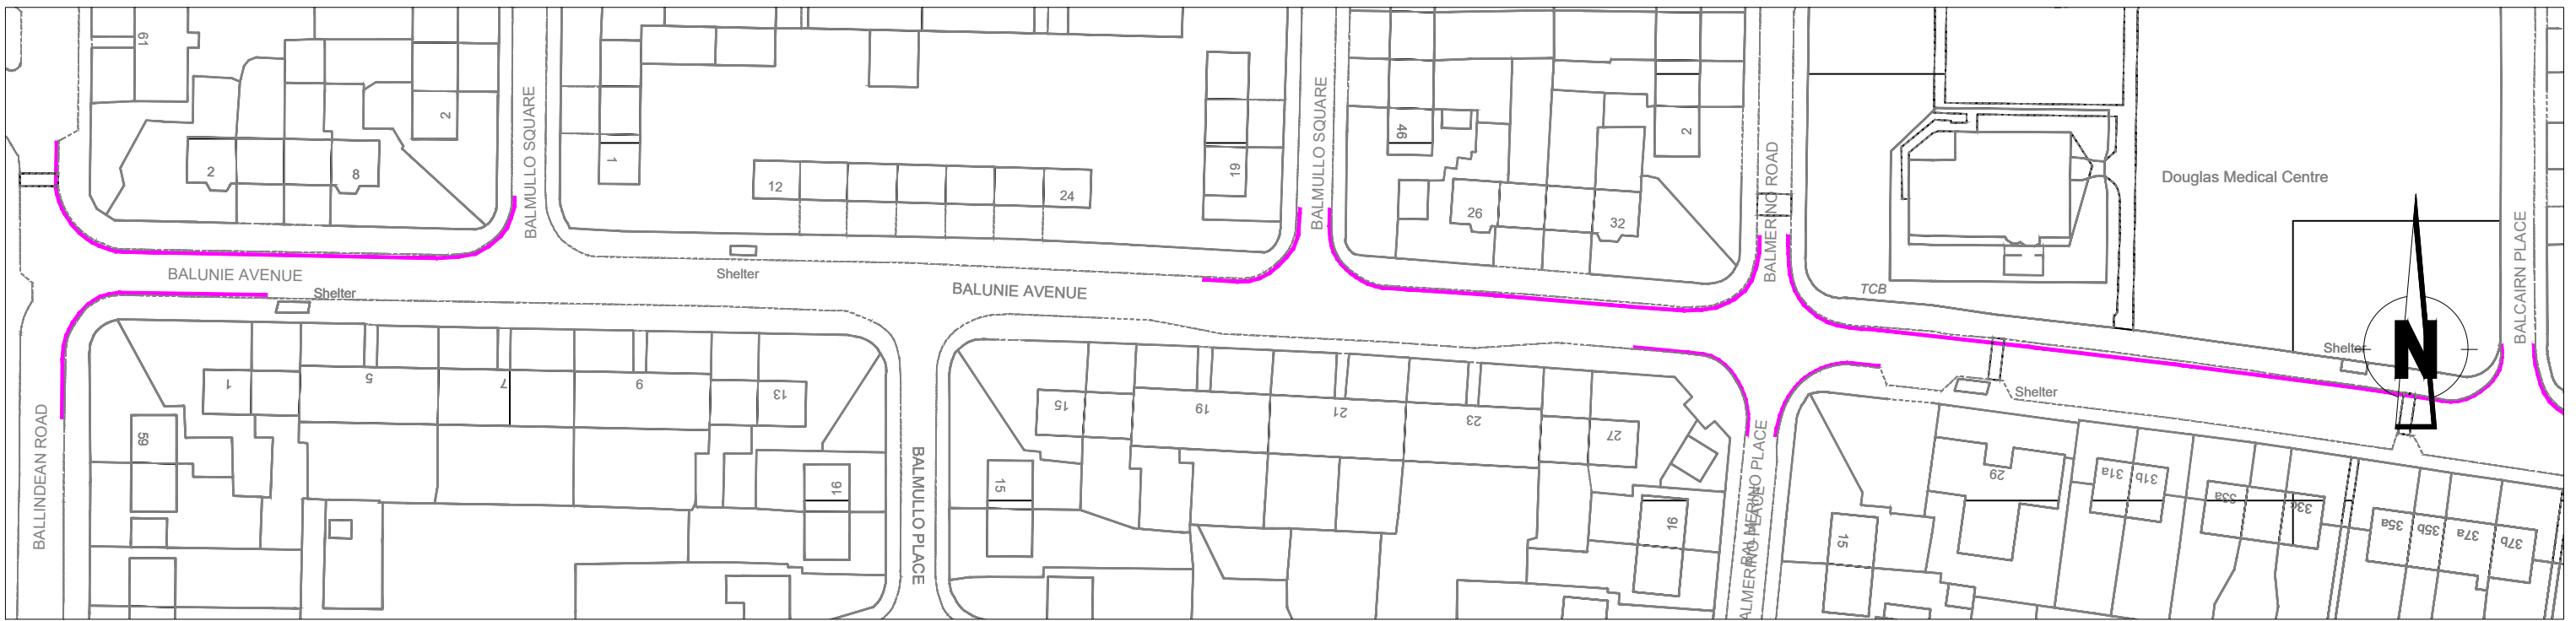

Legend

Proposed 'At Any Time' Restriction

revision					
Drawn	Checked	Drg.No.	Project No.	Scale	Date
S.S.	R.T.	3.	P.P TRO 2025	1:1000	Aug 2025.
Balunie Avenue West Dundee City Council (Variation of Waiting Restrictions) (No3) Order 2025					
					
City Development Department. Director Robin Presswood					

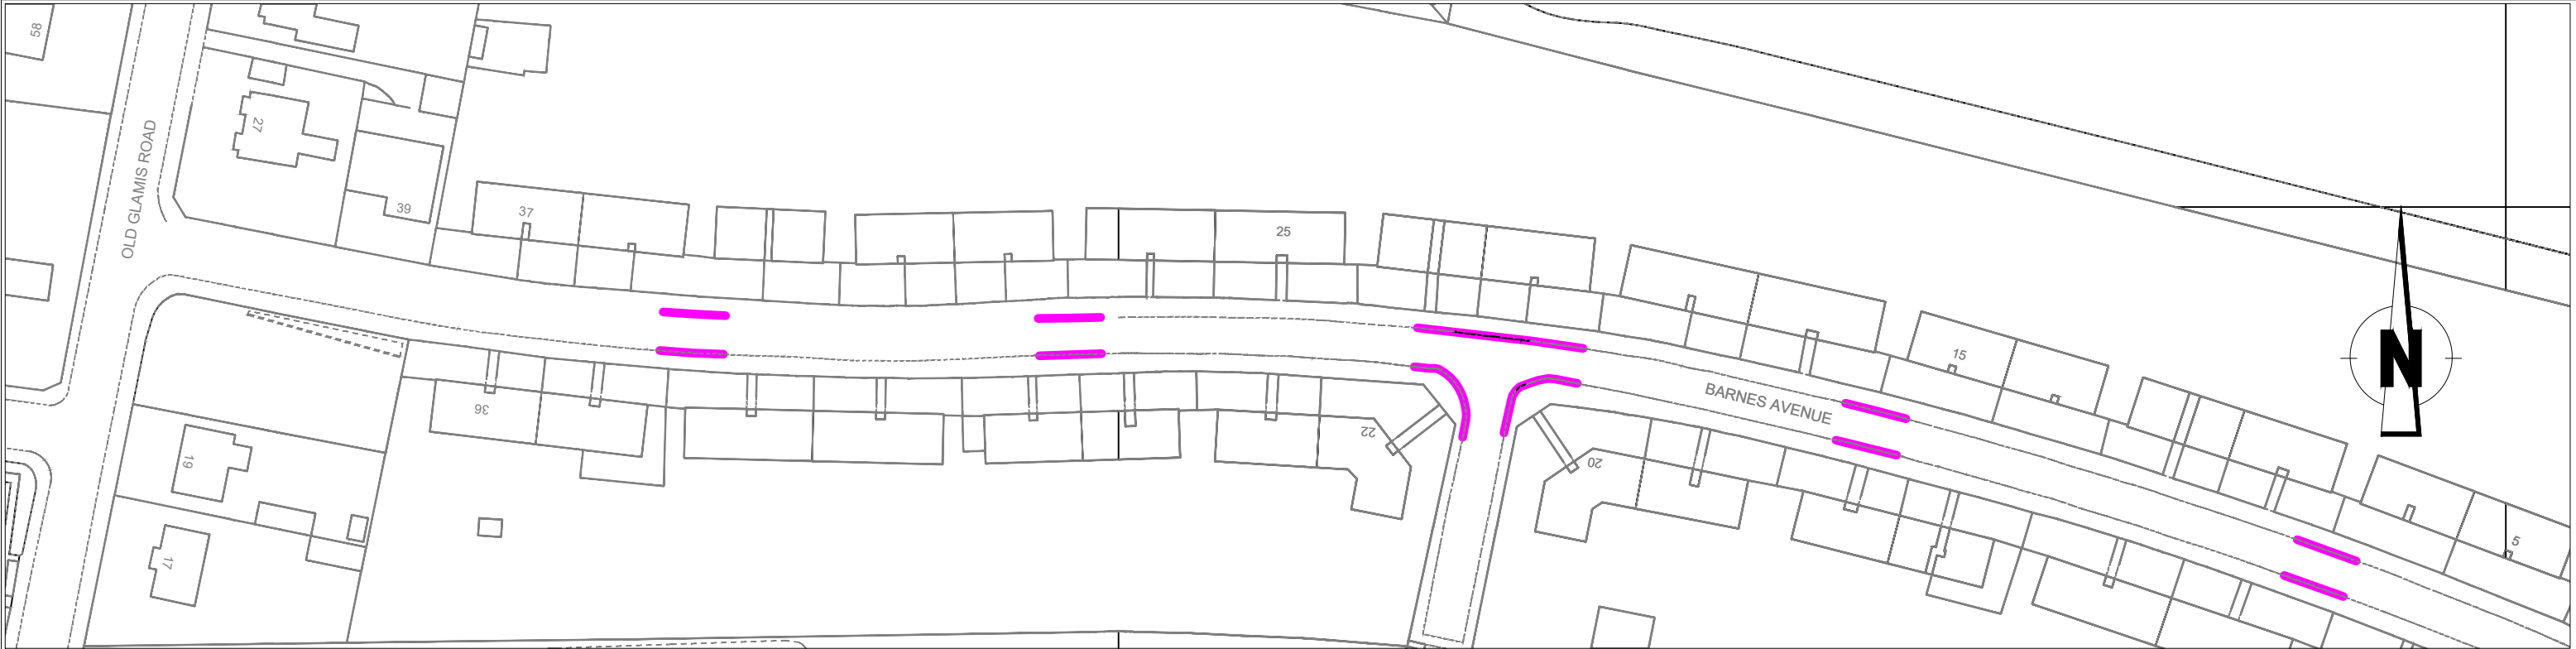

Legend


Proposed 'At Any Time' Restriction

Drawn	Checked	Drg.No.	Project No.	Scale	Date
S.S.	R.T.	4.	P.P TRO 2025	1:1000	Aug 2025.

Barnes Avenue
Dundee City Council
(Variation of Waiting Restrictions) (No3)
Order 2025




City Development Department. Director Robin Presswood

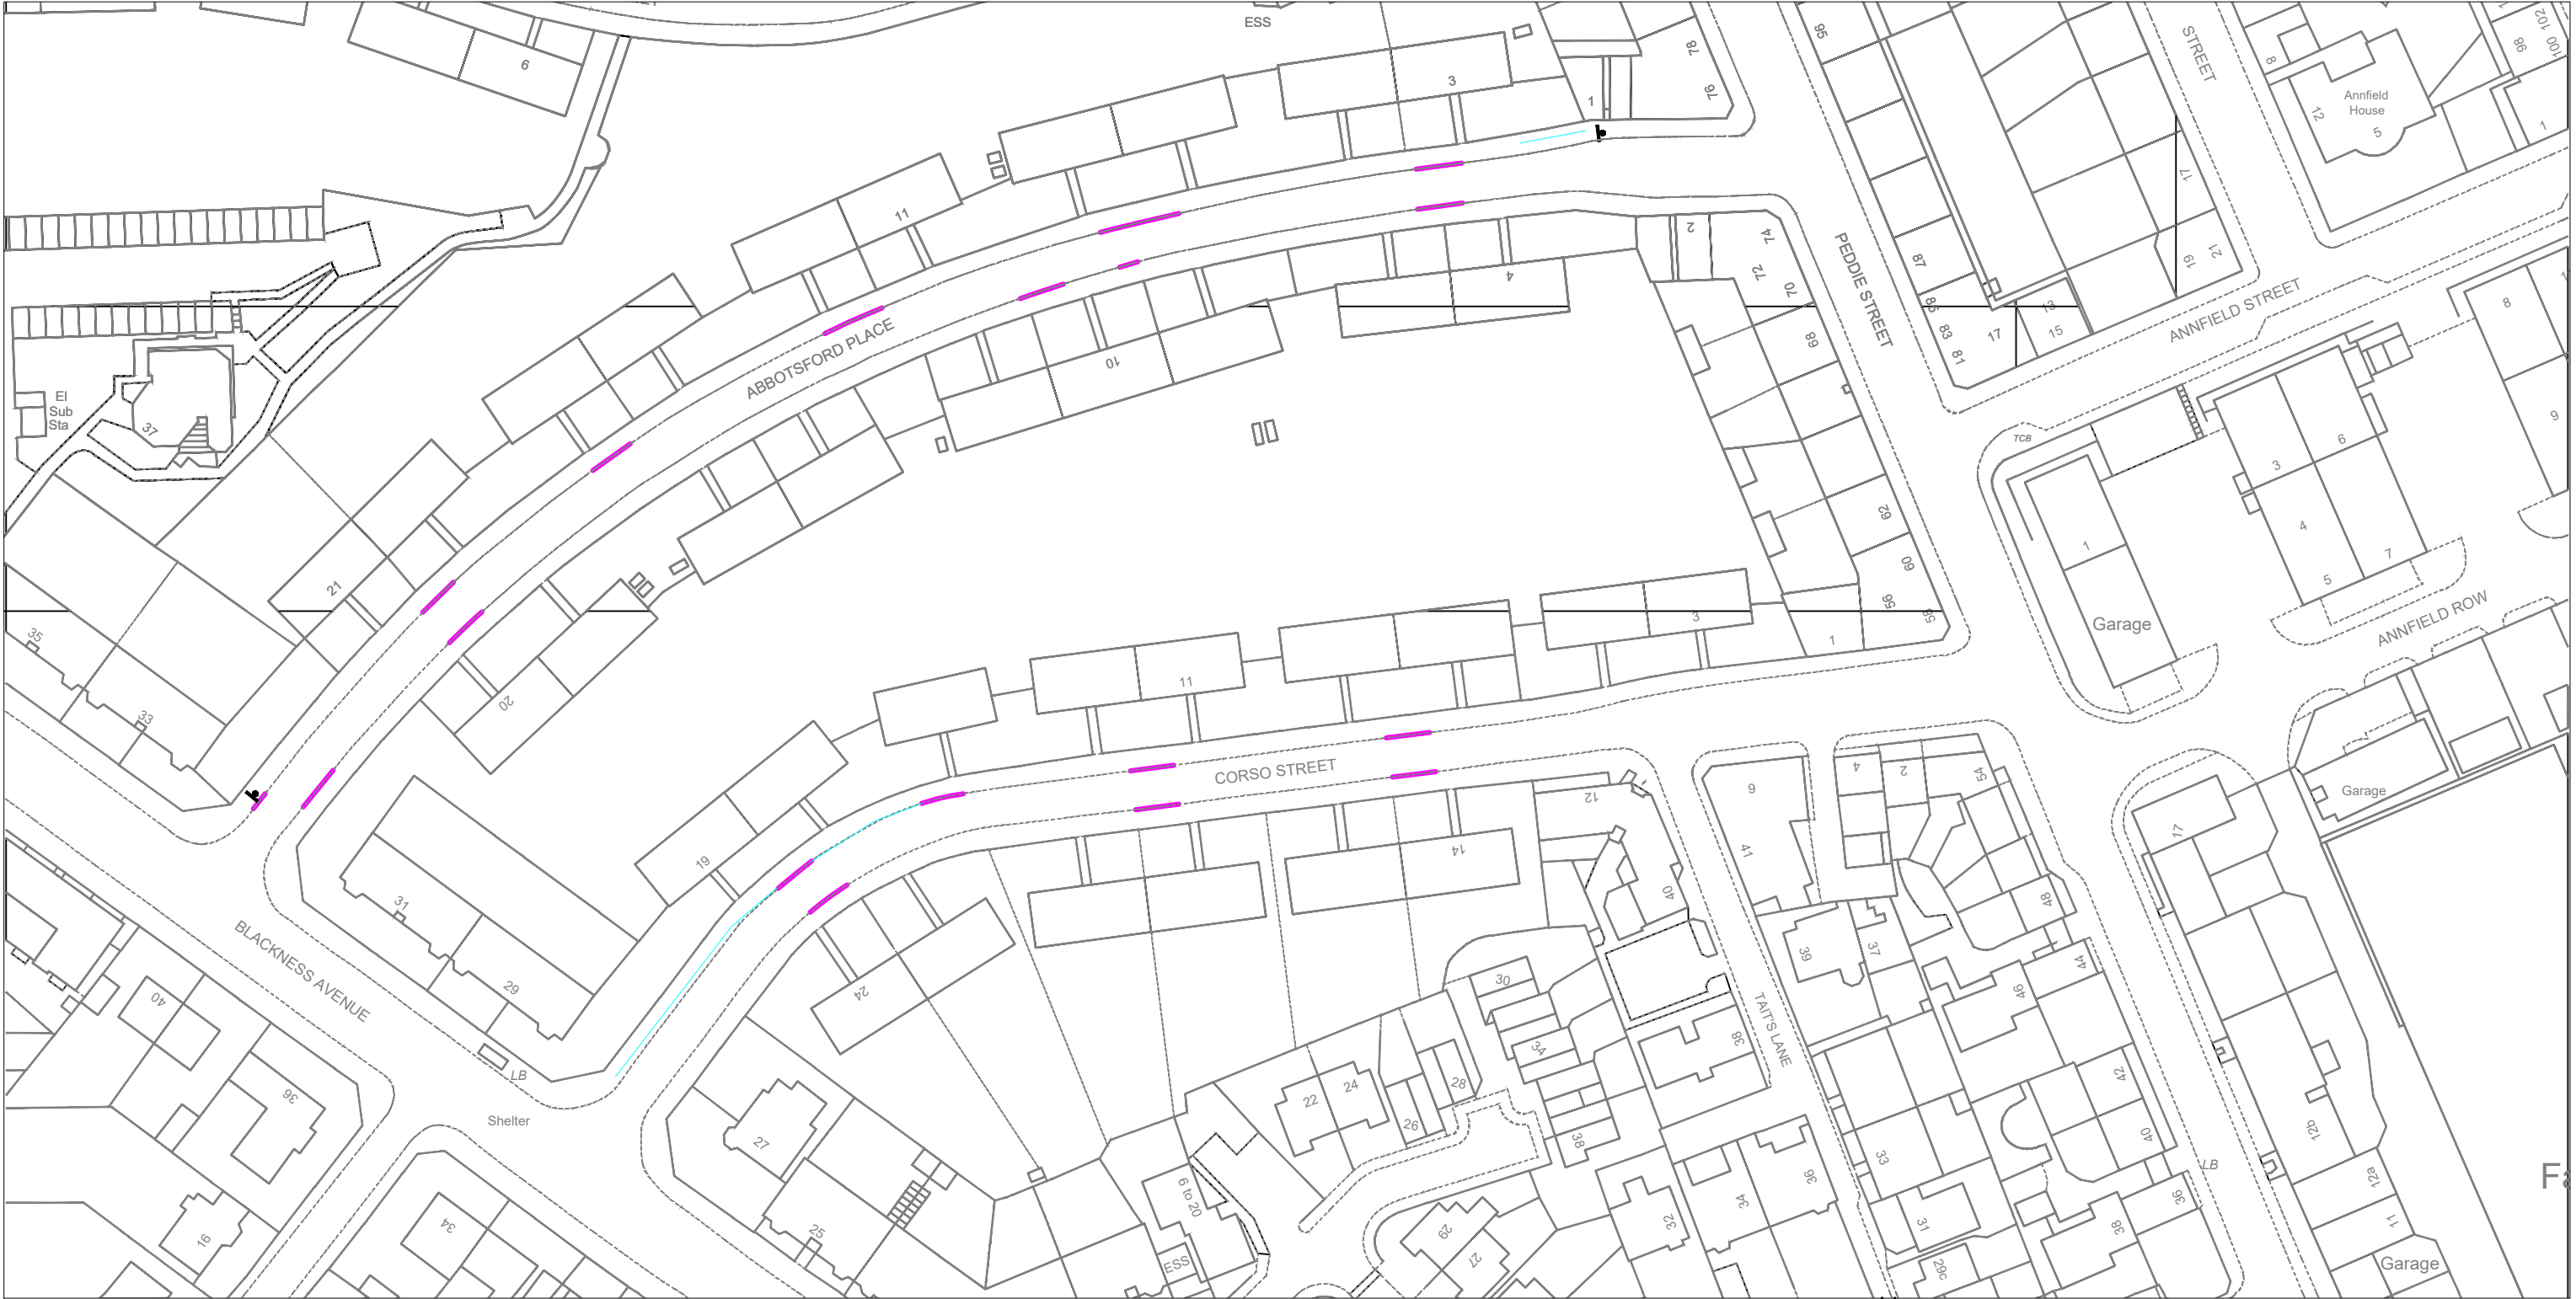


Legend

Proposed 'At Any Time' Restriction

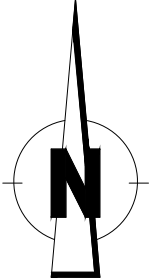

revision					
Drawn	Checked	Drg.No.	Project No.	Scale	Date
S.S.	R.T.	5.	P.P TRO 2025	1:1000	Aug 2025.
Corso Steet / Abbotsford Place Dundee City Council (Variation of Waiting Restrictions) (No3) Order 2025					
 City Development Department. Director Robin Presswood					

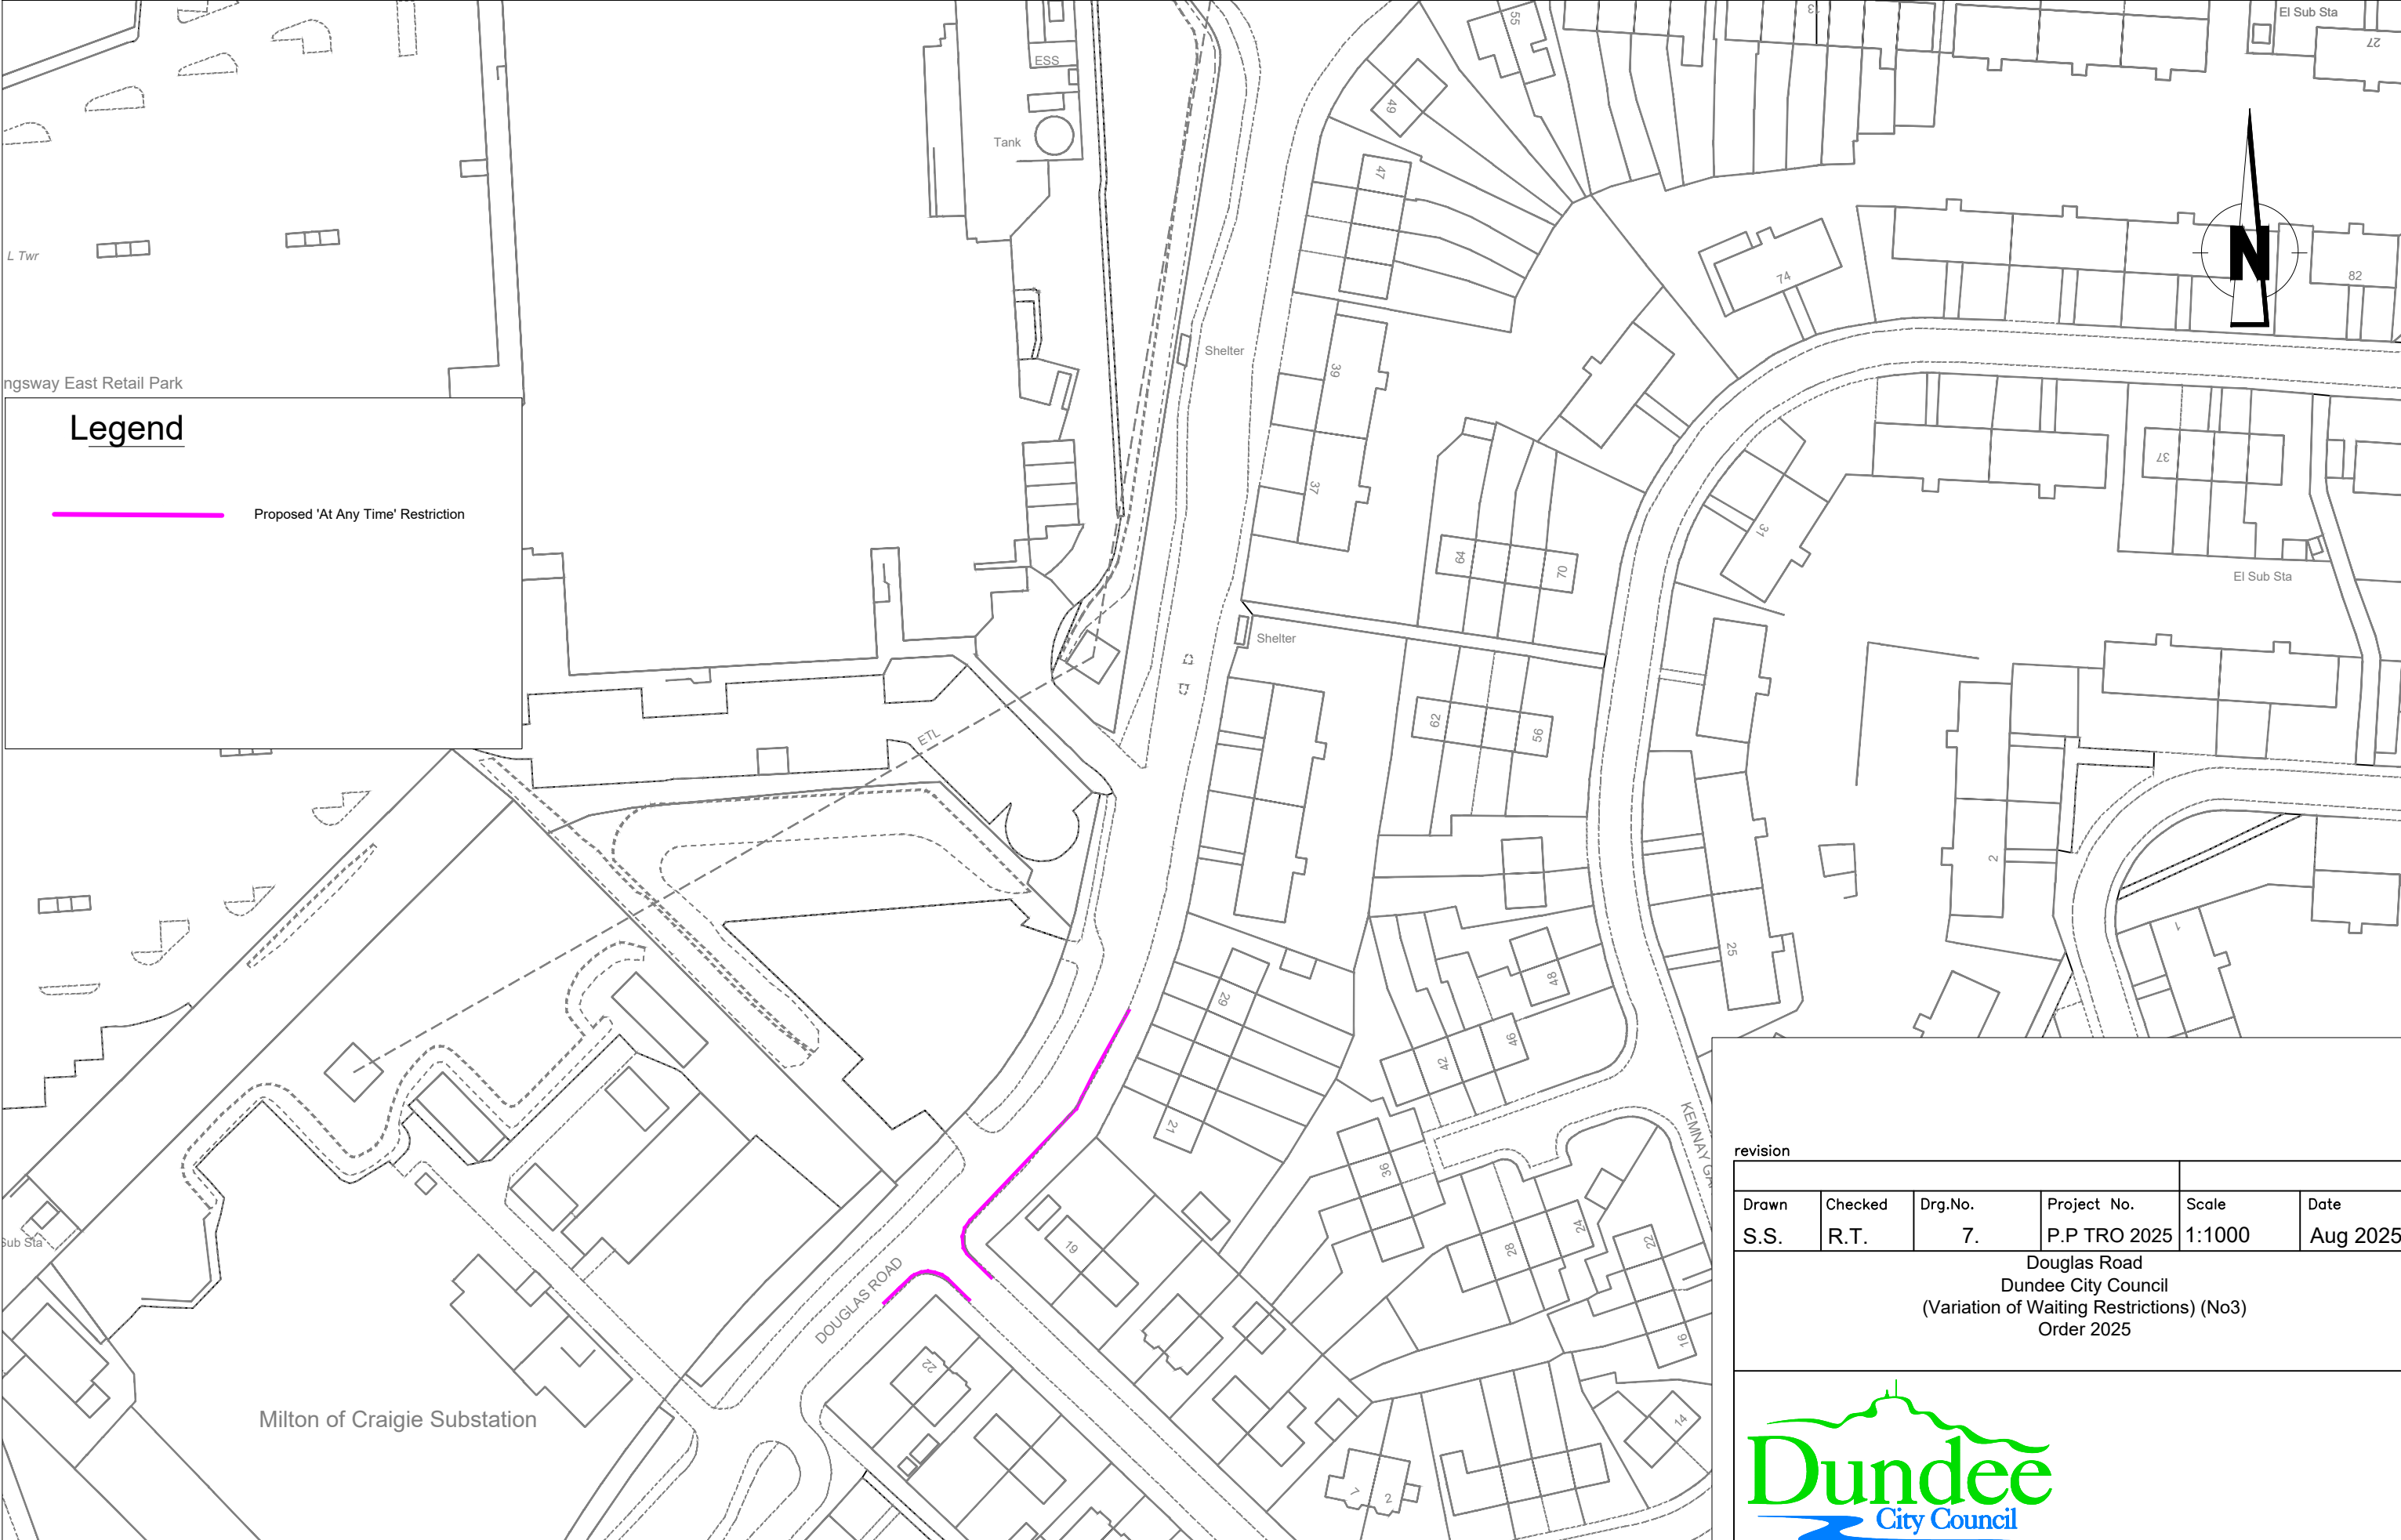


revision

Drawn	Checked	Drg.No.	Project No.	Scale	Date
S.S.	R.T.	7.	P.P TRO 2025	1:1000	Aug 2025.

Douglas Road
Dundee City Council
(Variation of Waiting Restrictions) (No3)
Order 2025



City Development Department. Director Robin Presswood

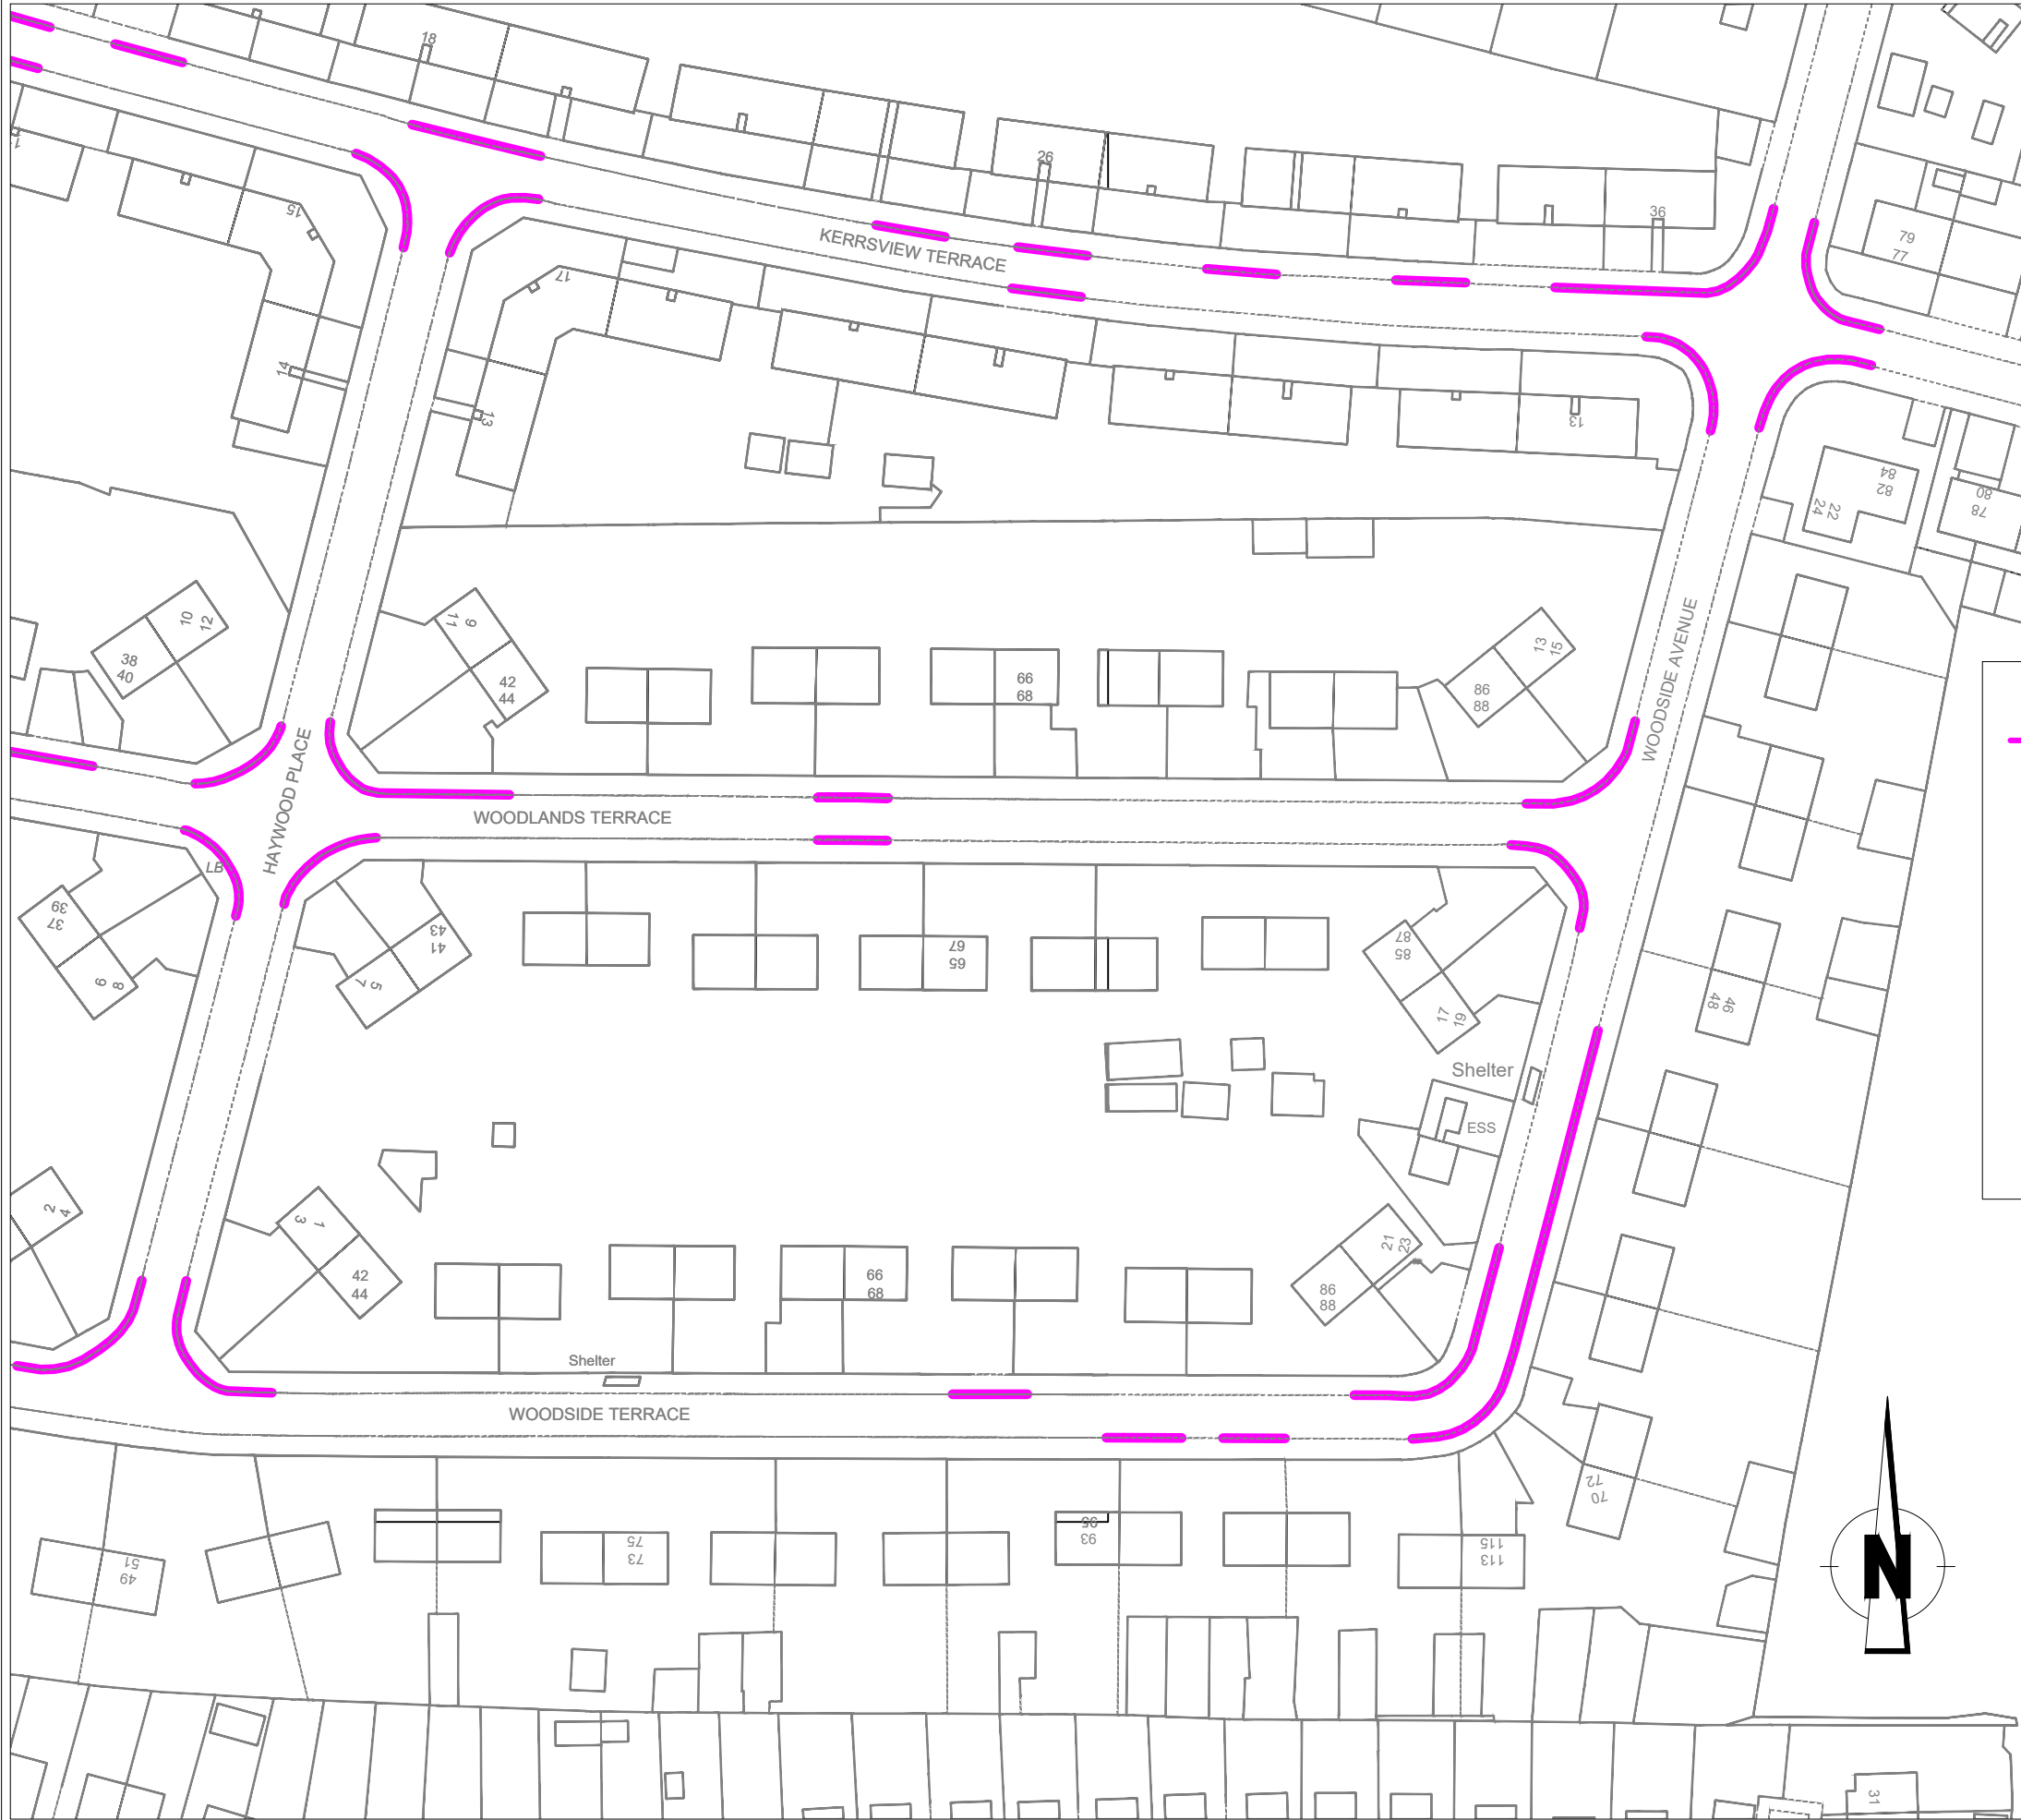

Legend

Proposed 'At Any Time' Restriction

revision

Drawn	Checked	Drg.No.	Project No.	Scale	Date
S.S.	R.T.	7.	P.P TRO 2025	1:1000	Aug 2025.

(Woodside/Woodlands/Kerrsview East) Dwg 2 of 2
Dundee City Council
(Variation of Waiting Restrictions) (No3)
Order 2025





Dundee
City Council


City Development Department. Director Robin Presswood

Legend

Proposed 'At Any Time' Restriction

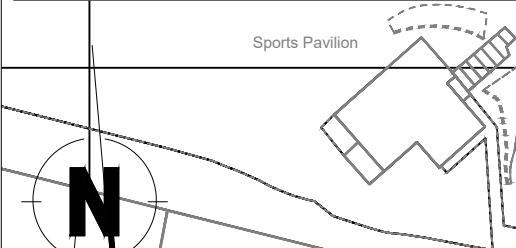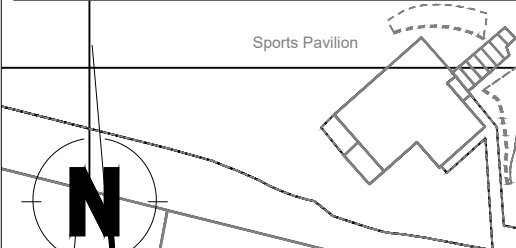

revision					
Drawn	Checked	Drg.No.	Project No.	Scale	Date
S.S.	R.T.	8.	P.P TRO 2025	1:1000	Aug 2025.
(Woodside/Woodlands/Kerrsvie West) Dwg 1 of 2 Dundee City Council (Variation of Waiting Restrictions) Order 2025					
 City Development Department. Director Robin Presswood					

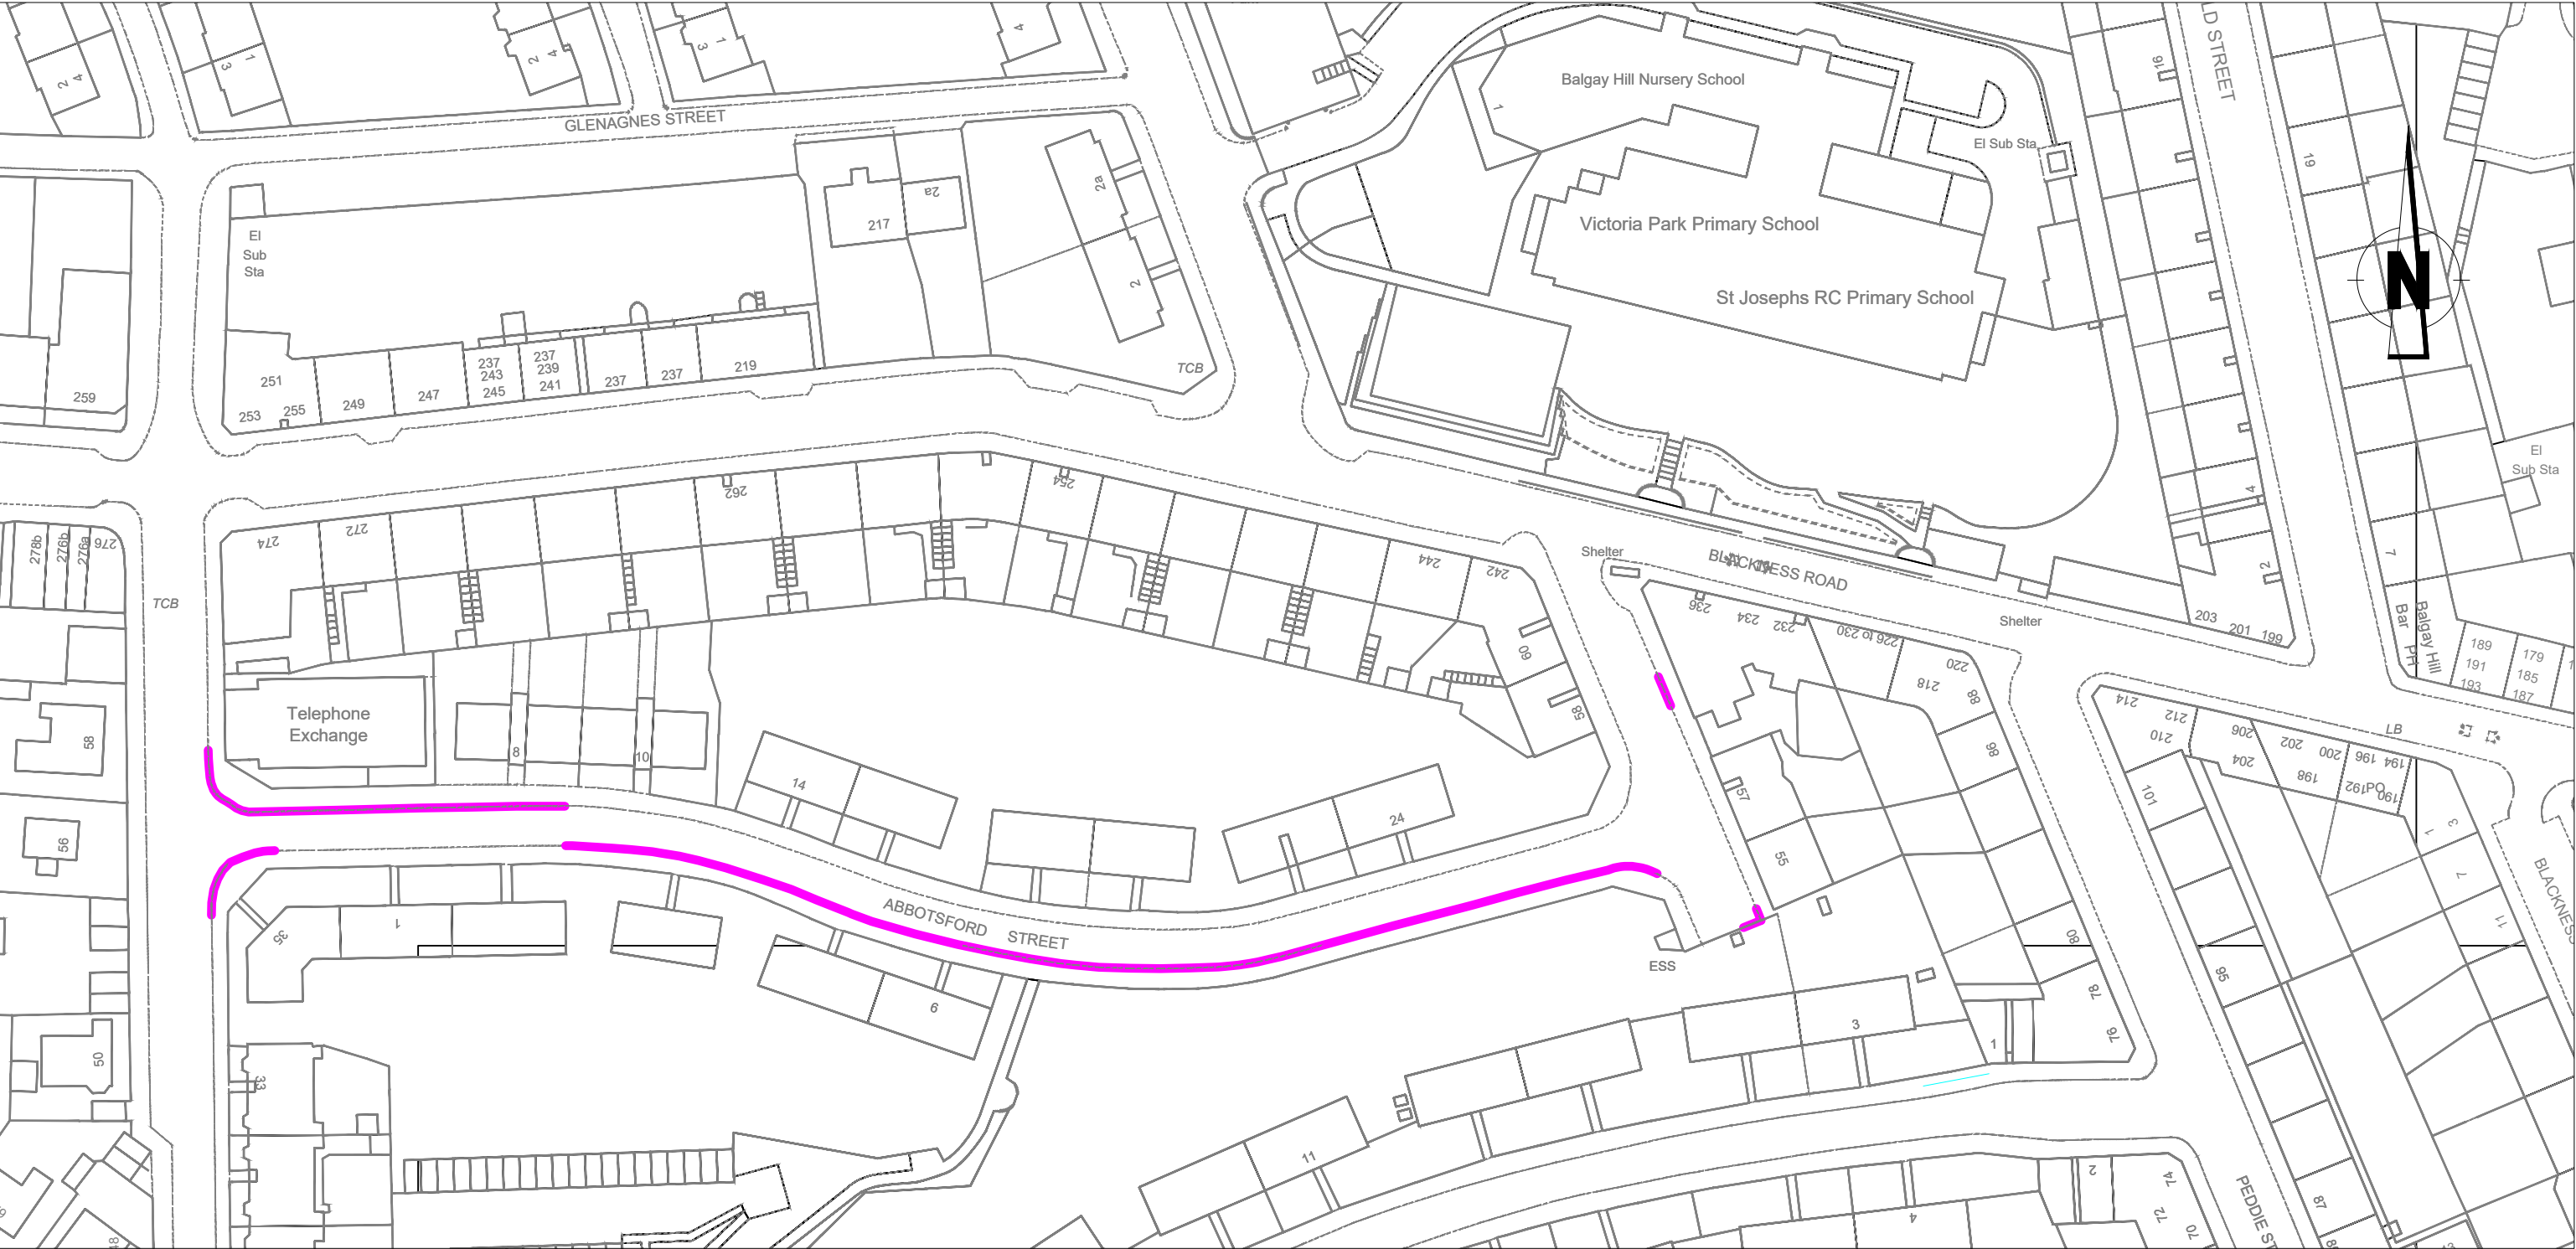

Legend

Proposed 'At Any Time' Restriction

revision

Drawn	Checked	Drg.No.	Project No.	Scale	Date
S.S.	R.T.	9.	P.P TRO 2025	1:1000	Aug 2025.

(Abbotsford Street)
Dundee City Council
(Variation of Waiting Restrictions) (No3)
Order 2025

Dundee
City Council

City Development Department. Director Robin Presswood