
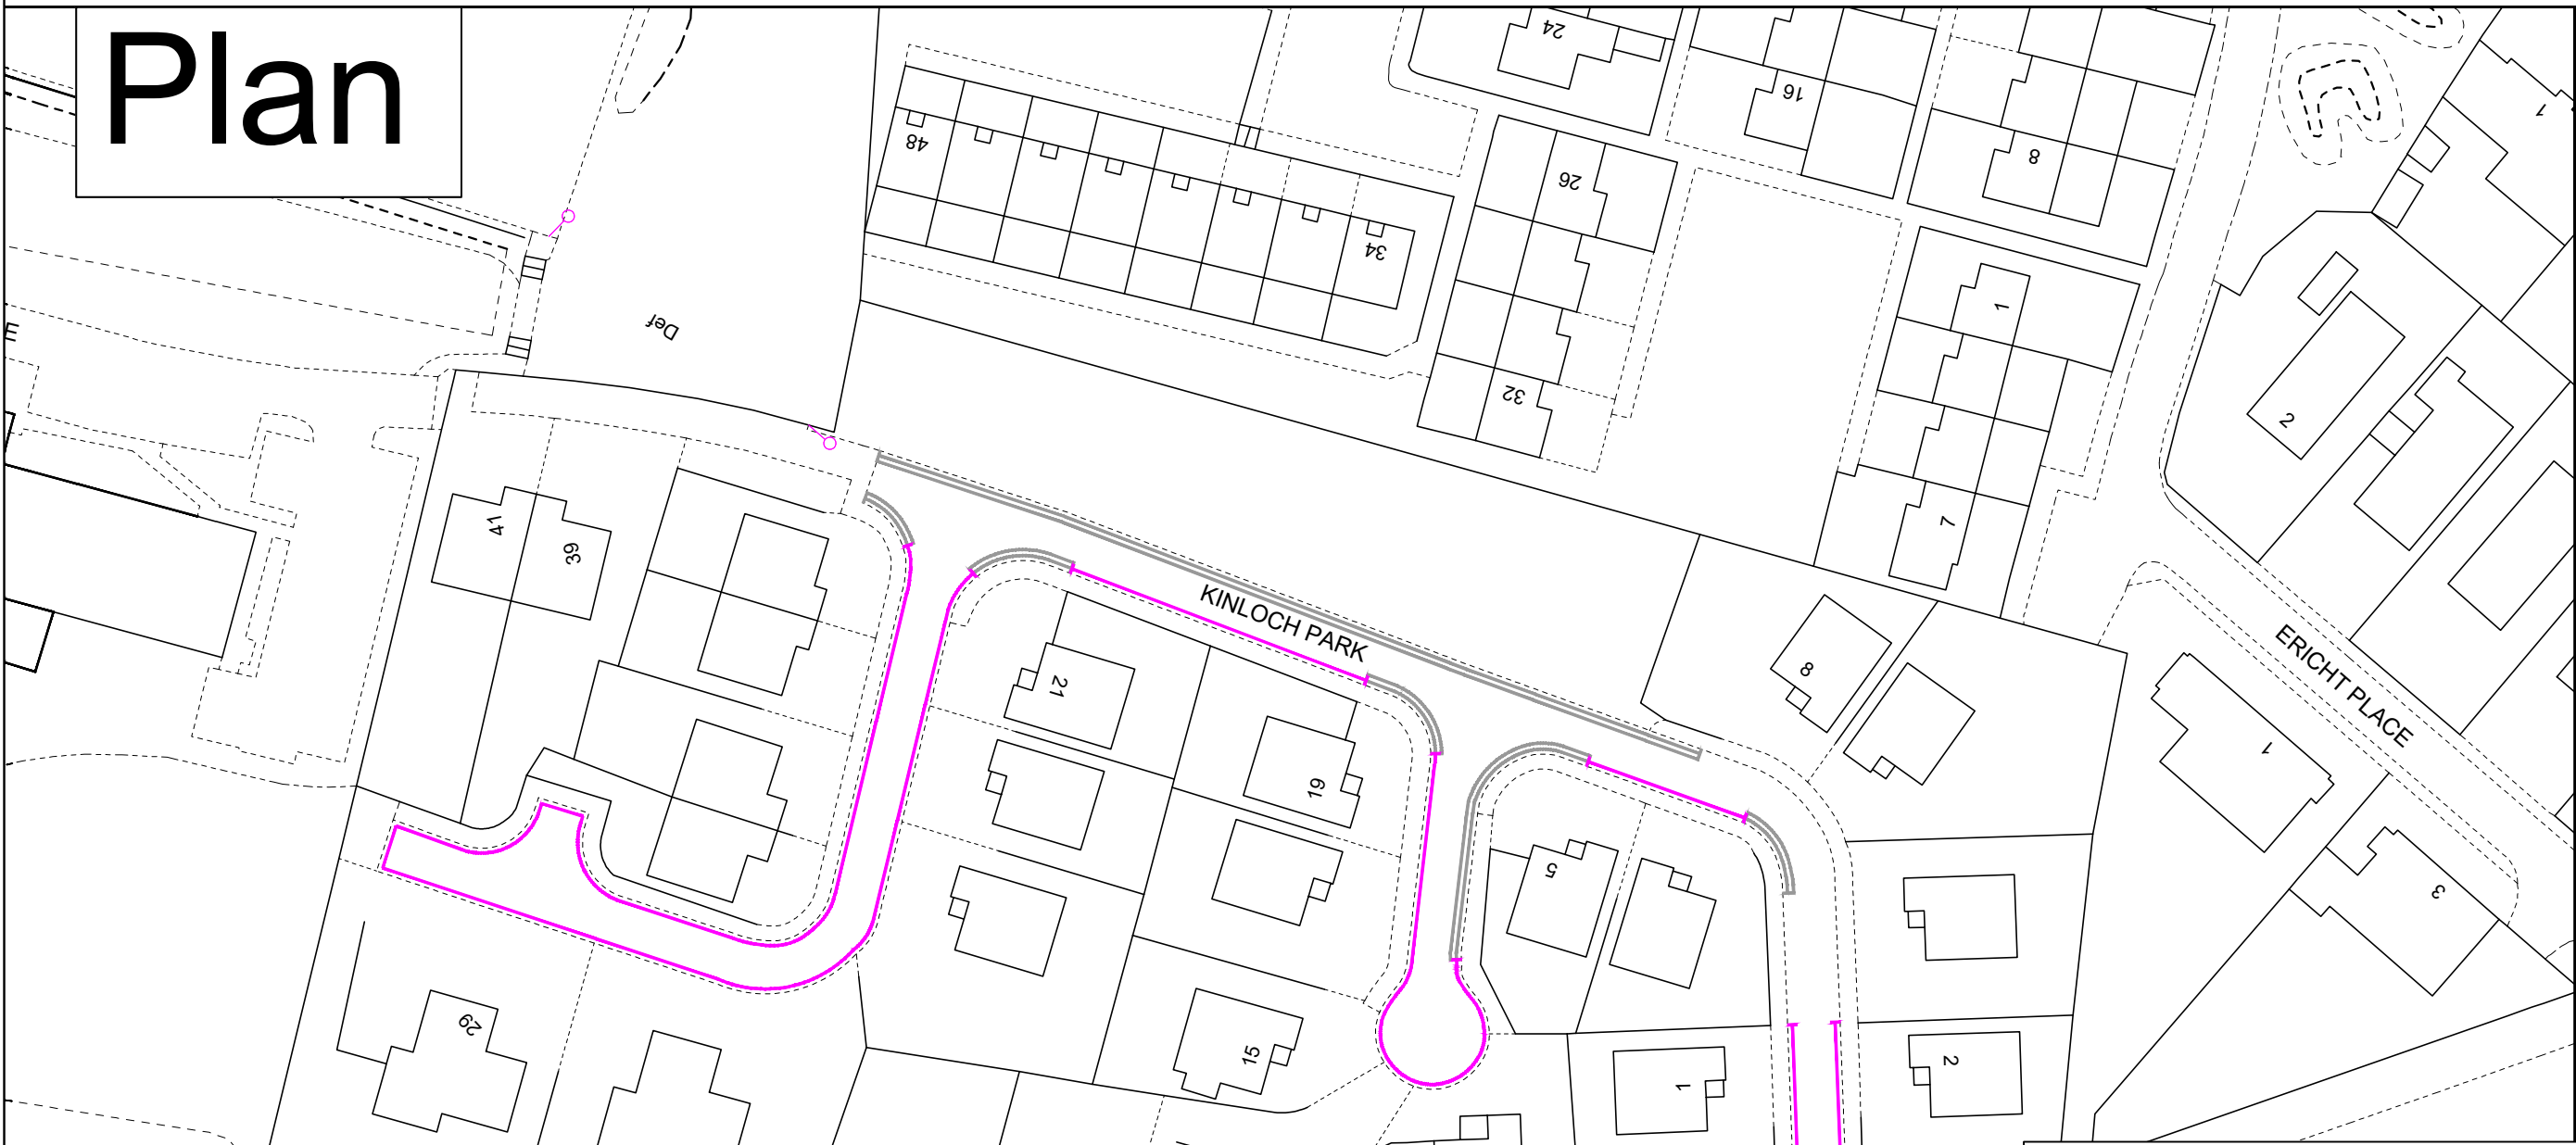



Plan

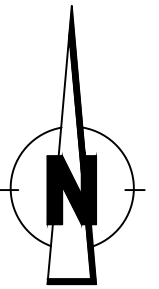

Legend

 Existing "At Any Time" Restriction

 Proposed "No Daytime Waiting" Restriction

revision					
Drawn	Checked	Drg.No.	Project No.	Scale	Date
S.S.	R.T.	1	Unallocated	NTS@A3	31.03.26.

Dundee City Council
(Variation of Waiting Restrictions) (No 2)
Order



City Development Department

Reproduced by permission of Ordnance Survey on behalf of HMSO. © Crown copyright and database right 2026. All rights reserved. Ordnance Survey Licence number 100023371.

City Development Department. Director Robin Presswood

Dundee House, 50 North Lindsay Street, Dundee DD1 1QE