

**DUNDEE CITY COUNCIL
ROAD TRAFFIC REGULATION ACT 1984**

**DUNDEE CITY COUNCIL (DENS PARK AND TANNADICE PARK AREA, DUNDEE)
(EVENTS RELATED TRAFFIC MANAGEMENT SCHEME) (VARIATION) ORDER 2026**


Dundee City Council in exercise of the powers conferred on them by Sections 1(1), 2(1) to (3), 4(1) and (2), 32 and 121A and Part IV of Schedule 9 to the Road Traffic Regulation Act 1984 (which Act of 1984 is hereinafter referred to as "the said Act") and of all other powers enabling them in that behalf and after consultation with Police Scotland in accordance with Part III of Schedule 9 to the Act hereby make the following Order:-

1. This Order may be cited as "Dundee City Council (Dens Park and Tannadice Park Area, Dundee) (Events Related Traffic Management Scheme) (Variation) Order 2026" and shall come into operation on the Twenty Sixth day of June Two Thousand and Twenty Six.
2. The Order specified in the Schedule hereto is varied and shall henceforth have effect subject to the amendments thereto specified and described in the said Schedule.

SIGNED at DUNDEE on the SEVENTEENTH day of JUNE TWO THOUSAND AND TWENTY SIX.



..... Witness

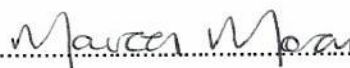

..... Legal
Manager


SCHEDULE/

DUNDEE CITY COUNCIL (DENS PARK AND TANNADICE PARK AREA, DUNDEE)
(EVENTS RELATED TRAFFIC MANAGEMENT SCHEME) (VARIATION) ORDER 2026

SCHEDULE




The plan annexed to the Dundee City Council (Dens Park and Tannadice Park Area, Dundee) (Events Related Traffic Management Scheme) Order 2025 and marked "Plan No. 1" is substituted with the plan annexed and executed as relative to this Order.

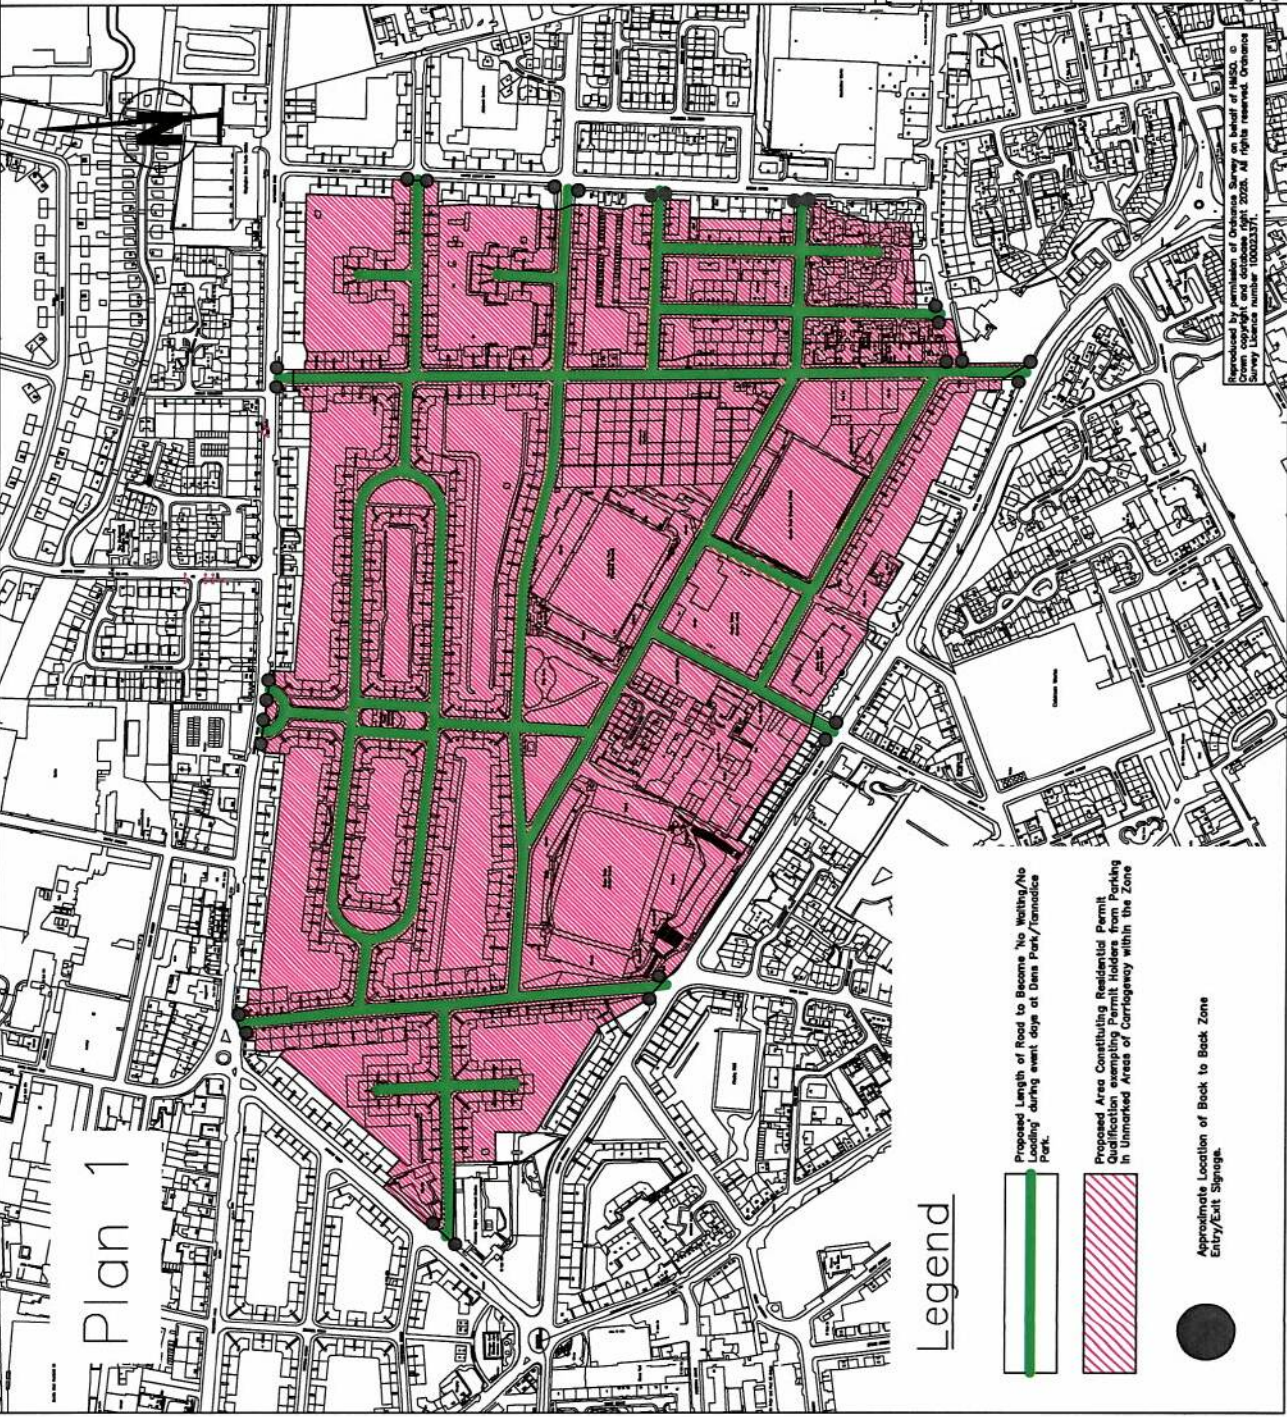Admury Witness *Maver Moran* Legal
Manager




Plan 1

Legend

-  Proposed Length of Road to Become 'No Waiting/No Loading' during event days at Dens Park/Tannadice Park.
-  Proposed Area Constituting Residential Permit Parking (Residential permit holders from Parking in Unmarked Areas of Carriageway within this Zone)
-  Approximate Location of Back to Back Zone Entry/Exit Signage.


Zone Entrance/Exit Signage



Zone ENDS

Proposed Exit signage

Football Events Restricted parking ZONE



No loading

Next Match
9th September
11.30 am - 3.30 pm

Proposed Entrance Sign Denoting an example of Waiting/Loading Restriction Operating Three Days During Events at Dens & Tannadice Park.

Revision 1 - 19.08.25.

Drawn	Checked	Drwg.No.	Project No.	Scale	Date
S.S.	R.T.	1	T18-11-08	NTS	09.10.18

Dundee City Council
(Dens Park & Tannadice Park)
(Variation of Events Related Traffic Management Scheme)
Order 2026



City Development Department

City Development Department. Director Robin Presswood
Dundee House, 30 North Linlithgow Street, Dundee DD1 1GE

Maveric Moon

**DUNDEE CITY COUNCIL
ROAD TRAFFIC REGULATION
ACT 1984**

**DUNDEE CITY COUNCIL (DENS PARK
AND TANNADICE PARK AREA,
DUNDEE) (EVENTS RELATED TRAFFIC
MANAGEMENT SCHEME) (VARIATION)
ORDER 2026**

2026

Head of Democratic and Legal Services
Dundee City Council
21 City Square
DUNDEE