
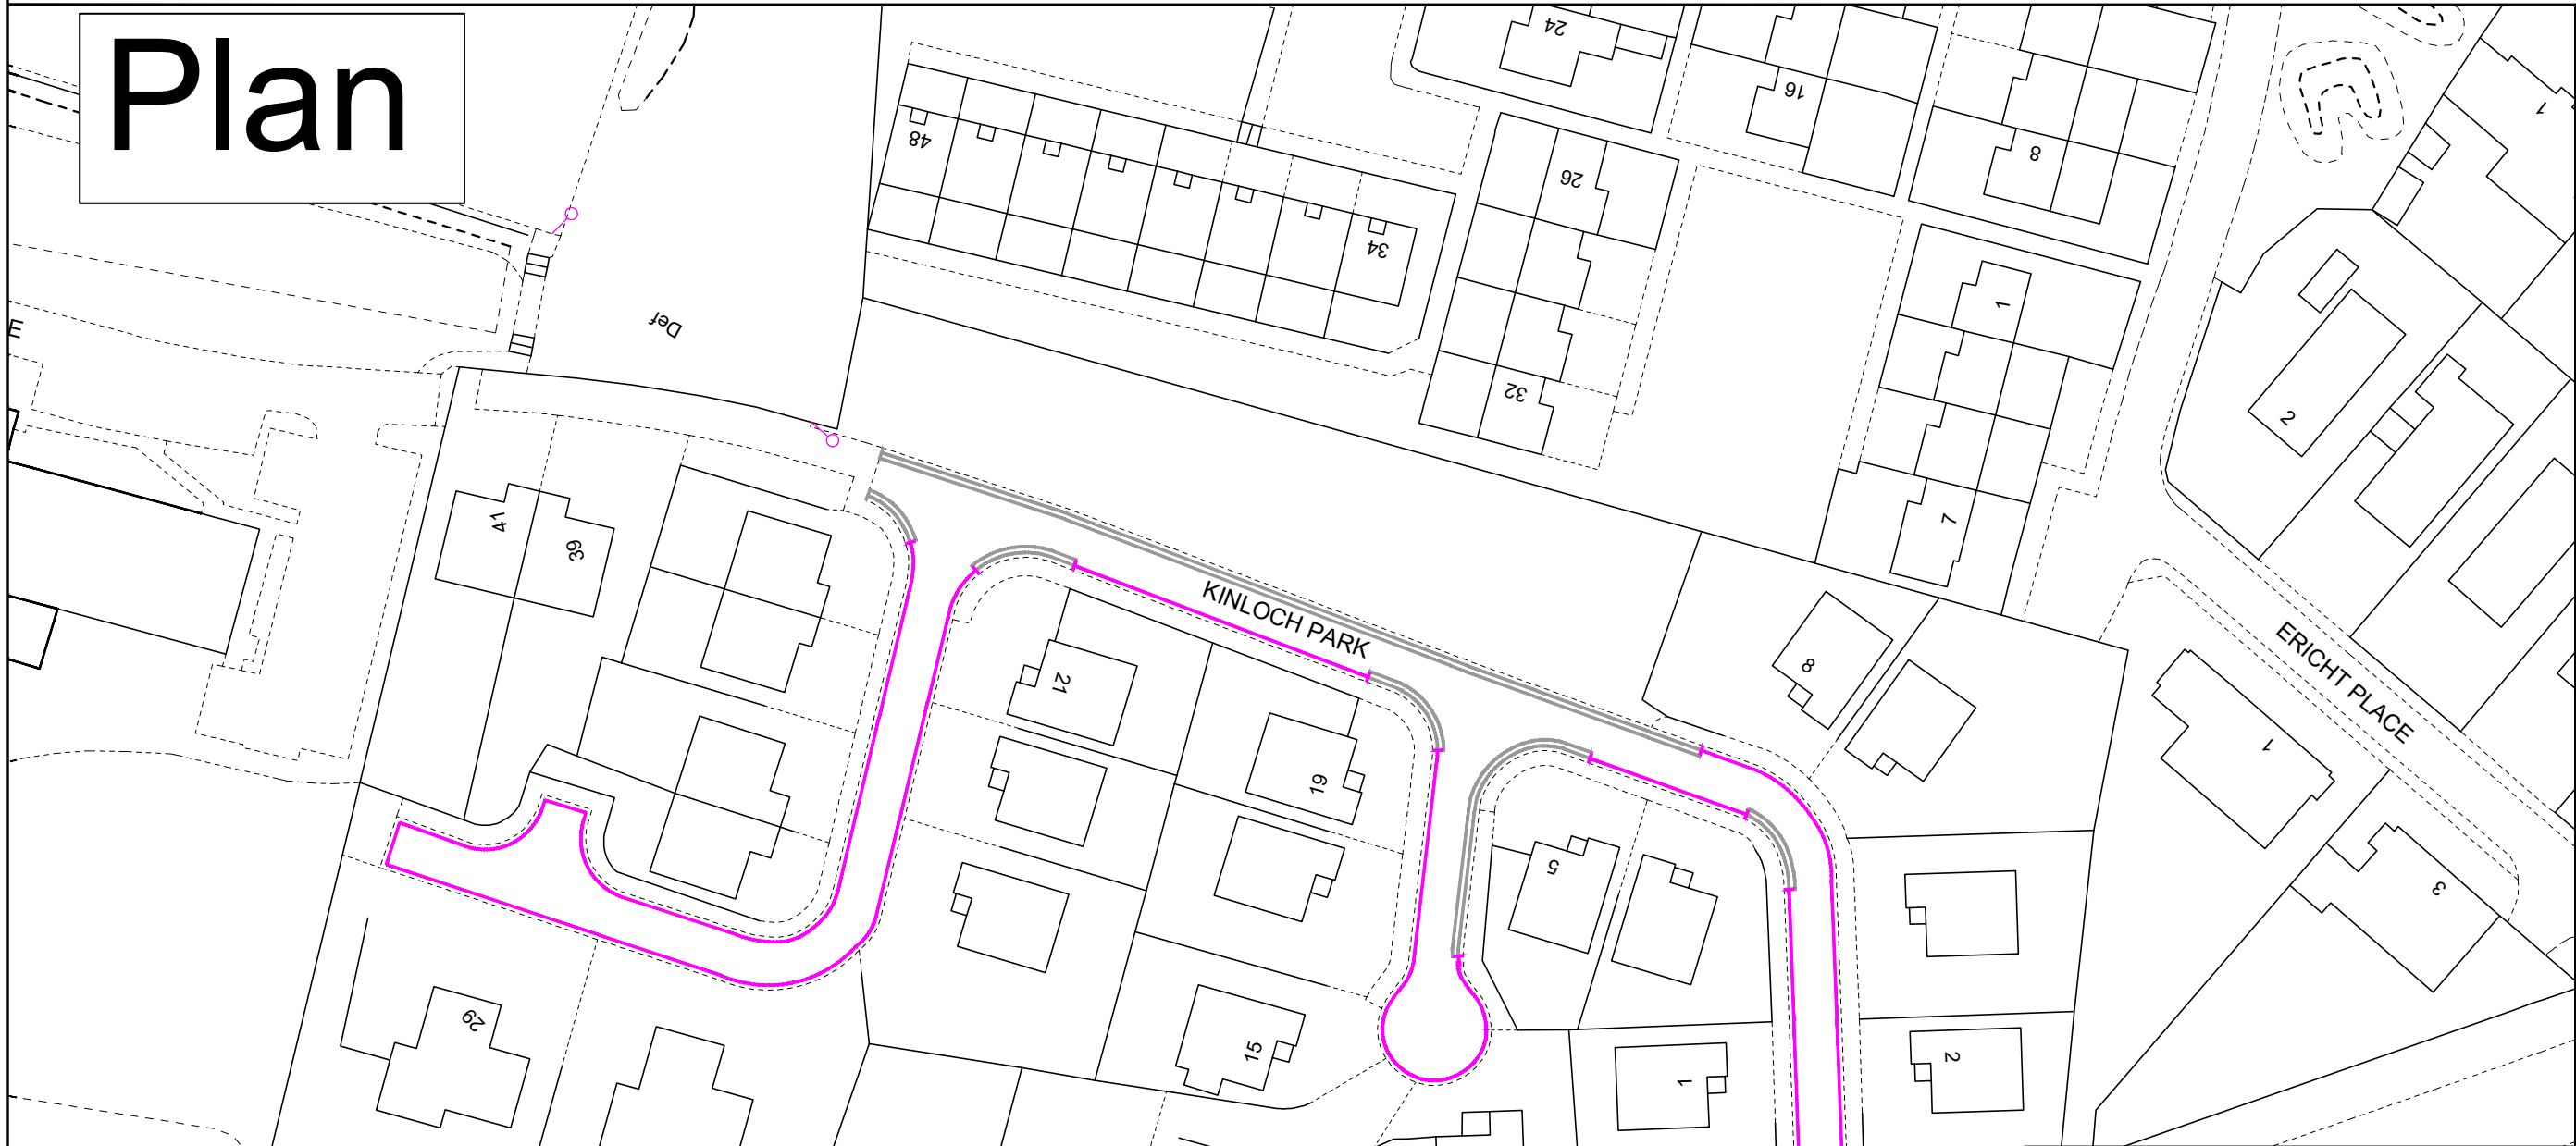



Plan

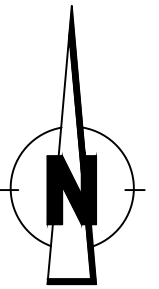

Legend

 Existing "At Any Time" Restriction

 Proposed "No Daytime Waiting" Restriction

revision					
Drawn	Checked	Drg.No.	Project No.	Scale	Date
S.S.	R.T.	2	Unallocated	NTS@A3	31.03.26.

Dundee City Council
(Variation of Waiting Restrictions) (No 2)
Order





City Development Department




Reproduced by permission of Ordnance Survey on behalf of HMSO. © Crown copyright and database right 2026. All rights reserved. Ordnance Survey Licence number 100023371.

City Development Department. Director Robin Presswood

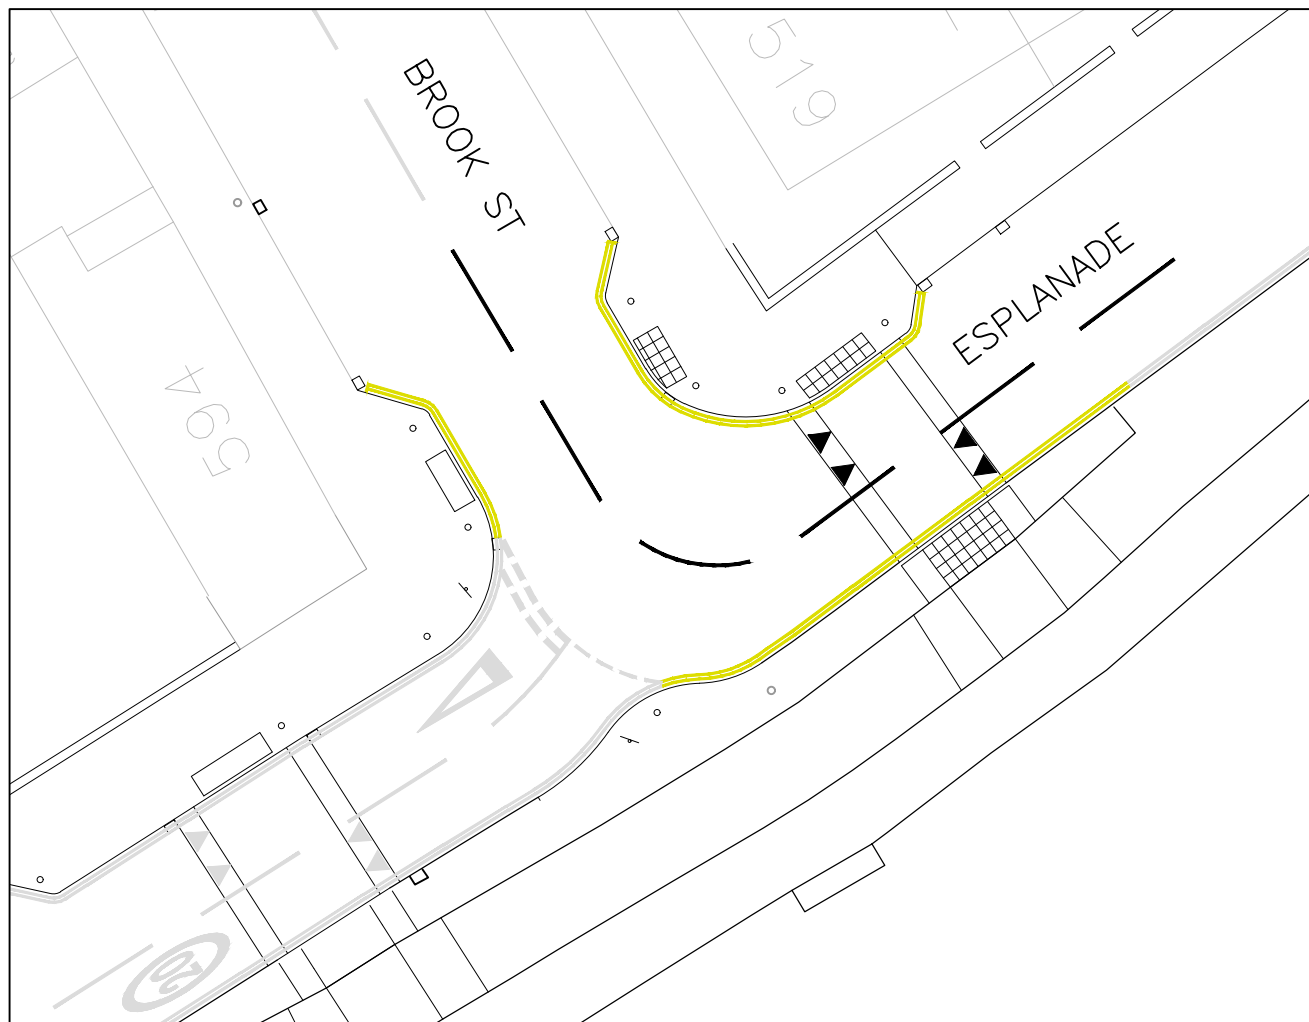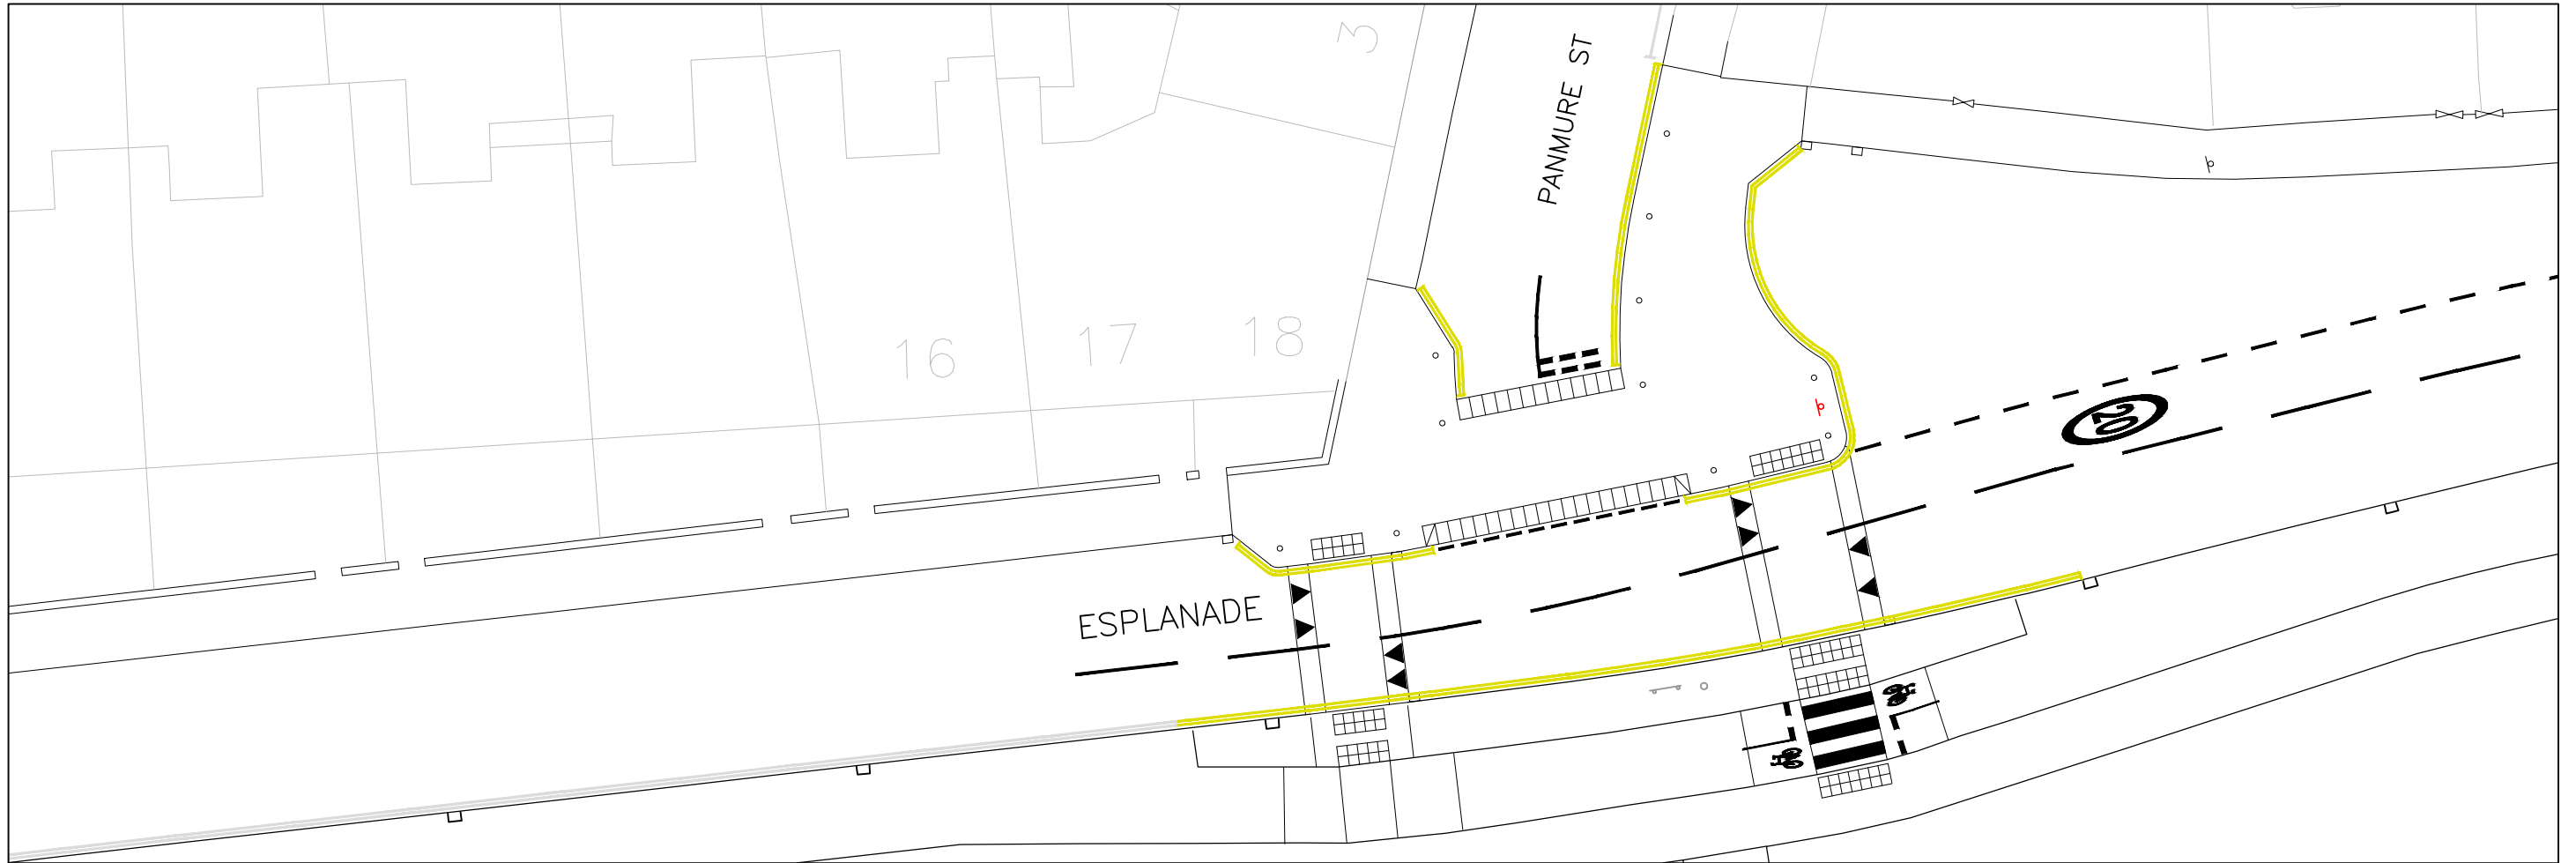
Dundee House, 50 North Lindsay Street, Dundee DD1 1QE




Road Markings Key:

	EXISTING ROAD MARKINGS (Existing Cycleway markings not shown)
	NEW WHITE ROAD MARKINGS
	PROPOSED 'AT ANY TIME' RESTRICTIONS

Rev	Description	Initials	Date

		Project Title BROUGHTY FERRY TO MONIFIETH ACTIVE TRAVEL IMPROVEMENTS	
City Development Design & Property Division		Drawing Title AREA 2B - ESPLANADE JUNCTION AND CROSSING IMPROVEMENTS TRAFFIC SIGNS & ROAD MARKINGS (Sheet 1 of 4)	
Drwg No. S5	Suitability A	Revision 0	Project No./Ref. P18641
Drawn AGB	Checked GC	Approved GC	Scale 1:250@A3
		Date 12/06/2024	

City Development, Dundee House, 50 North Lindsay Street, Dundee, DD1 1LS. Tel: 01382 434000

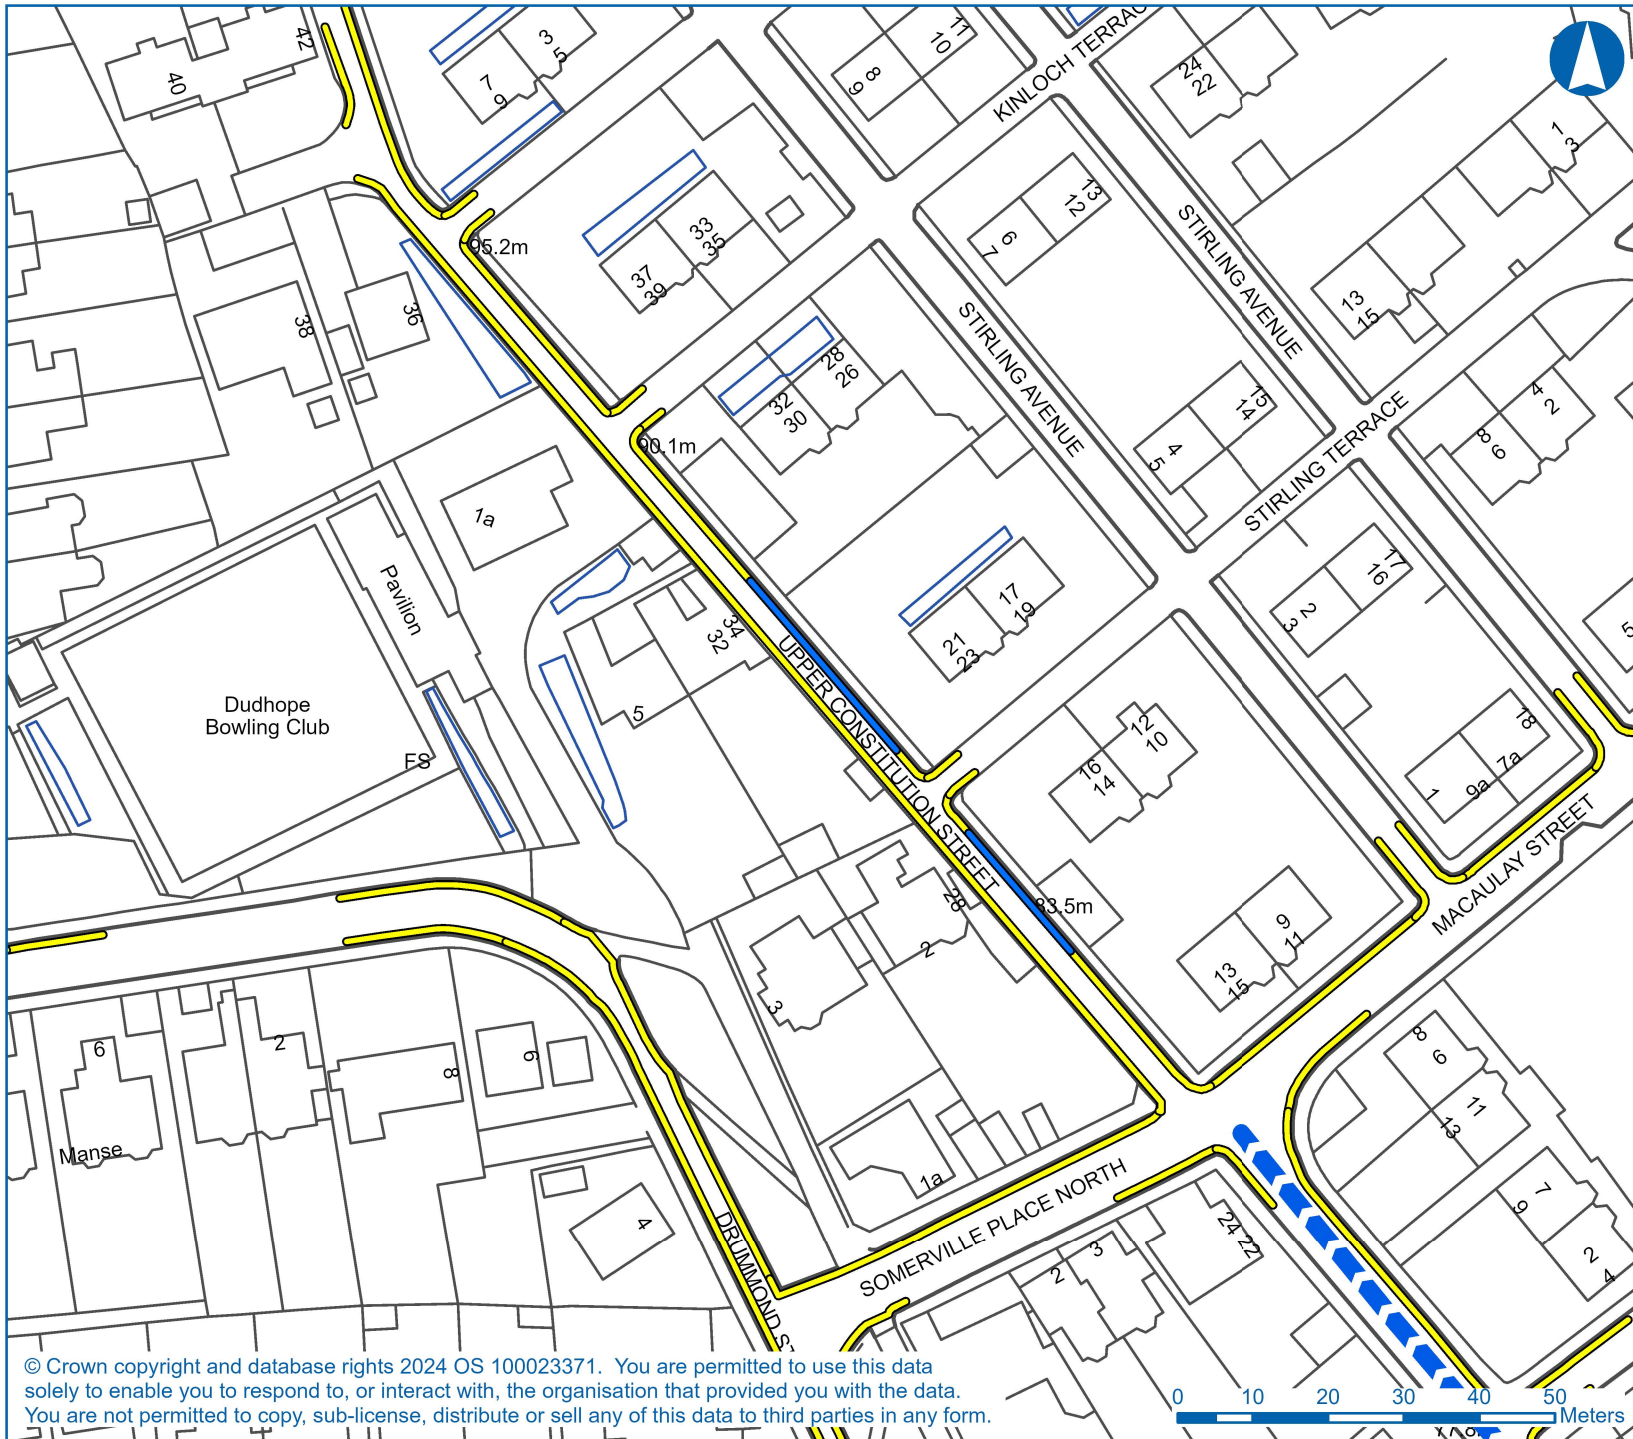

Legend

Linear_Restrictions_Existing

Restriction

 No waiting at any time

 One Way Traffic

Linear_Restrictions_Proposed

Restriction

 No waiting at any time

© Crown copyright and database rights 2024 OS 100023371. You are permitted to use this data solely to enable you to respond to, or interact with, the organisation that provided you with the data. You are not permitted to copy, sub-license, distribute or sell any of this data to third parties in any form.

Project	Dundee City Council (Variation of Waiting Restrictions) Order 2025		
Drawing	Upper Constitution Street - Proposed 'At Any Time' Restriction		
Number	S8	Rev	.
Created	S.S.	Approved	R.T.
Date	23/10/2024	Scale	1:1,000



Dundee House, 50 North Lindsay Street,
DUNDEE. DD1 1QE