

**Legend**

 Proposed 'At Any Time' Restriction

 Proposed 'On Road / On Footway Parking' Exemption (Residual Footway Width < 1.5m)

Reproduced by permission of Ordnance Survey on behalf of HMSO. © Crown copyright and database right 2023. All rights reserved. Ordnance Survey Licence number 100023371.

revision

Drawn	Checked	Drg.No.	Project No.	Scale	Date
S.S.	R.T.	1.	P.P.E.O -2023	1:1000	28.02.23.


Dundee City Council  
(Pavement Parking Prohibition Exemption)  
Order 2025



City Development Department

City Development Department. Director Robin Presswood

Dundee House, 50 North Lindsay Street, Dundee DD1 1QE

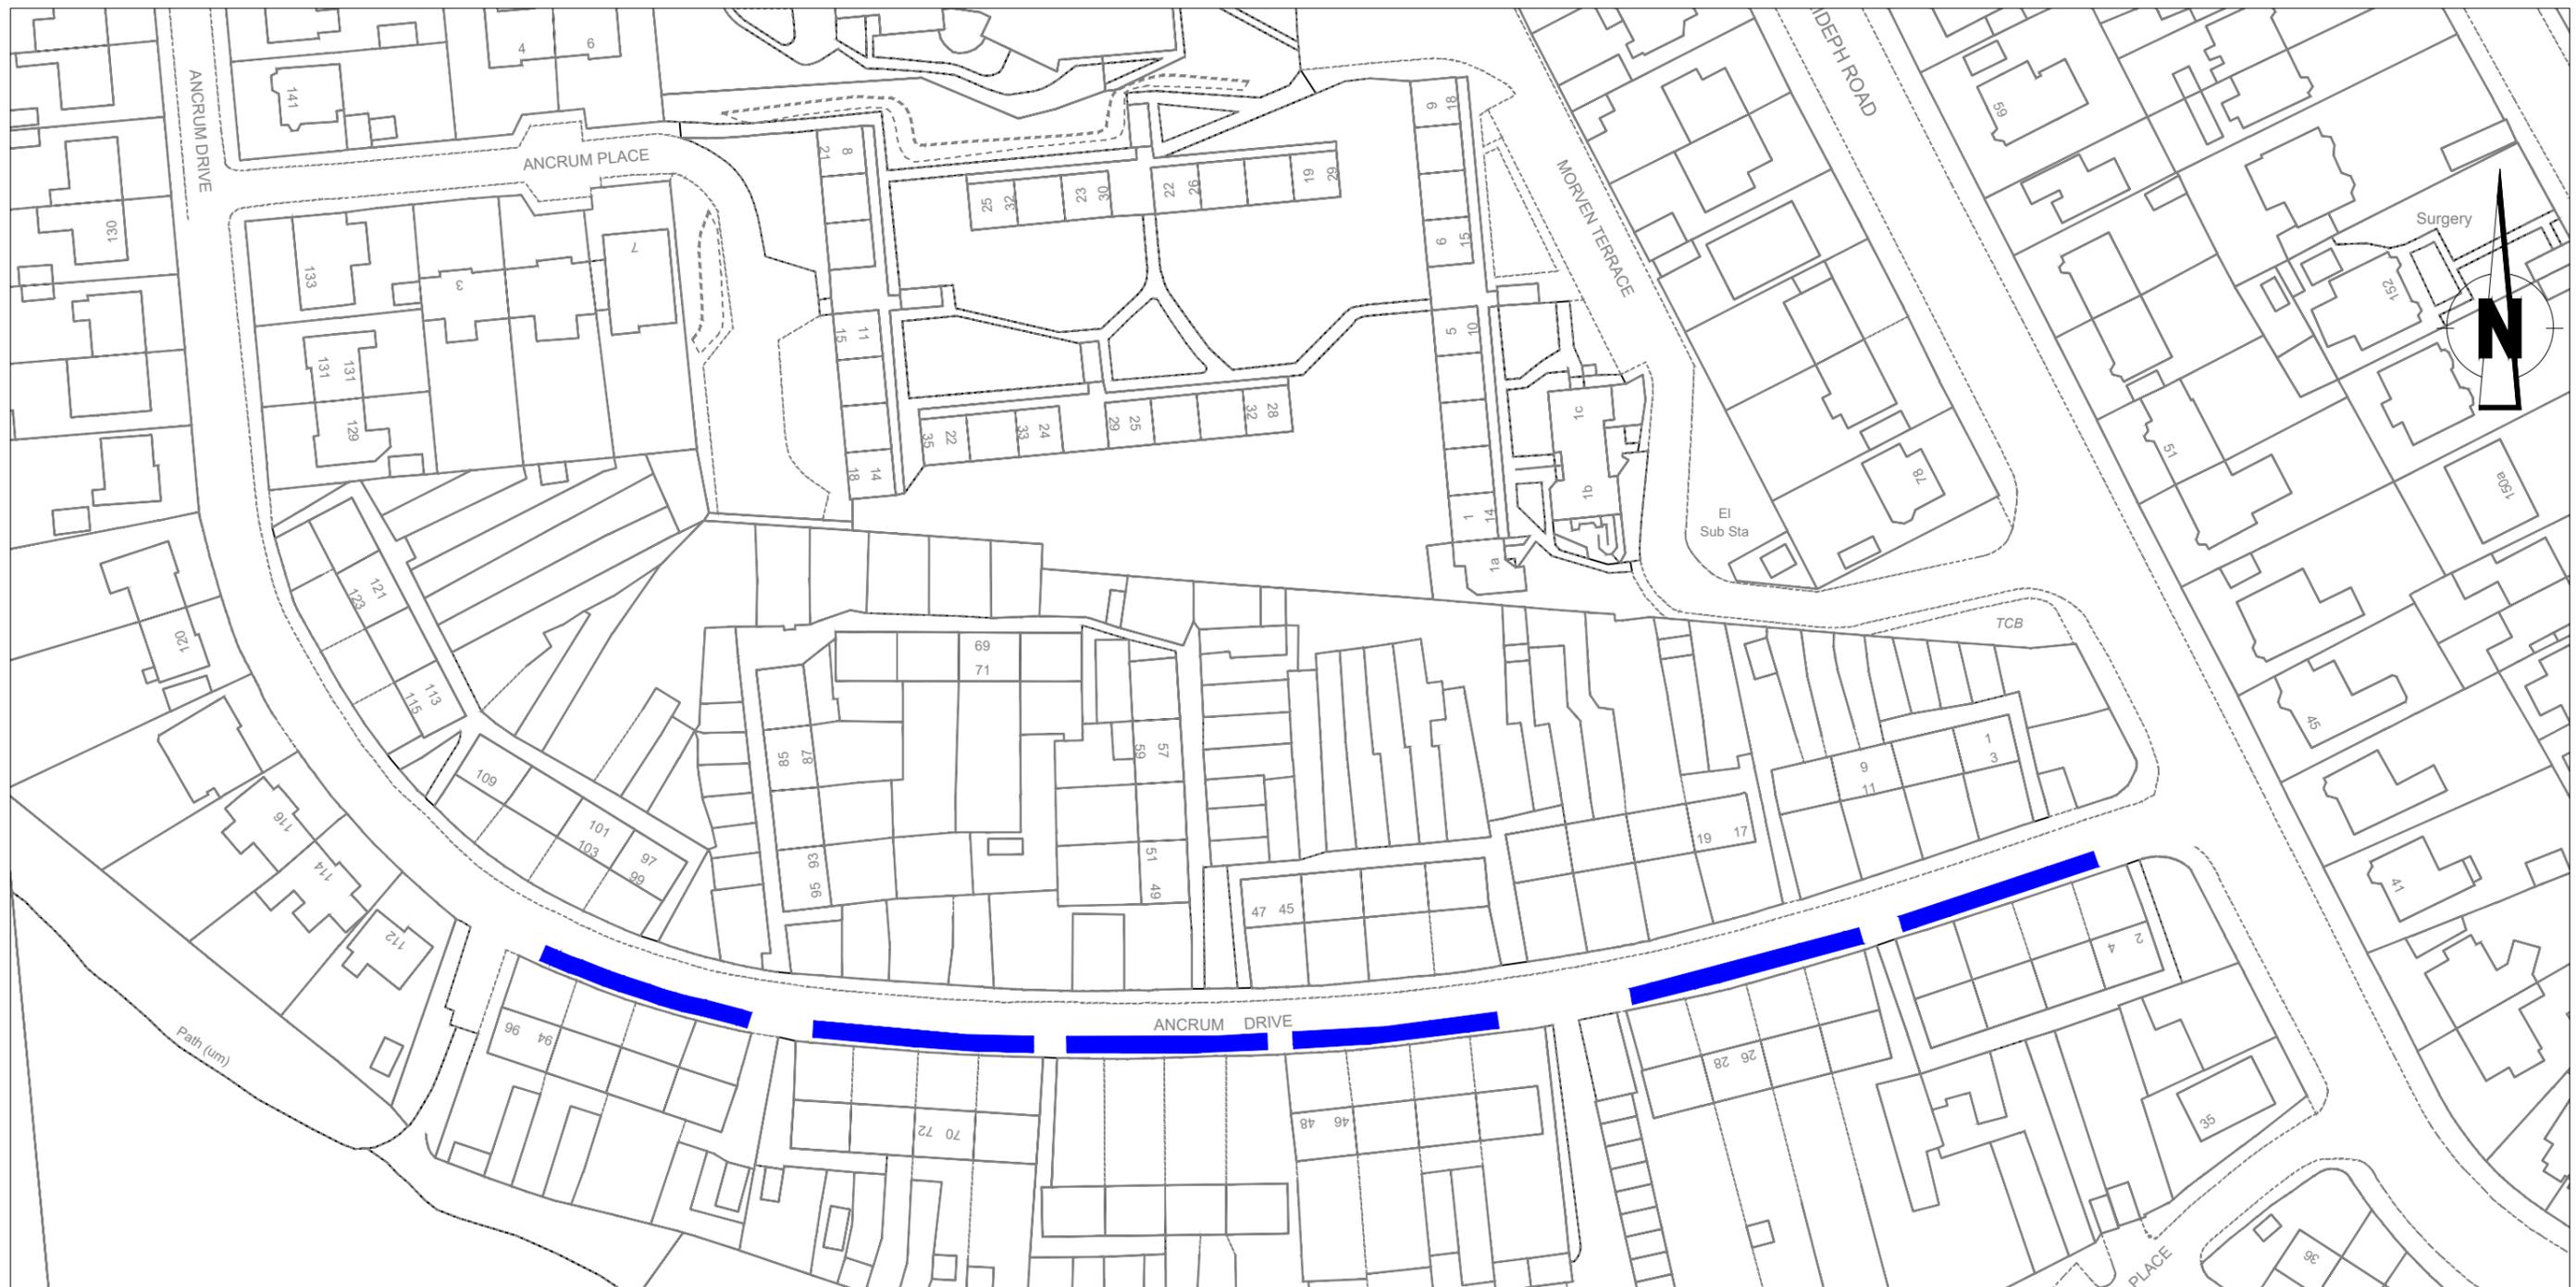

**Legend**



Proposed 'On Road / On Footway  
Parking' Exemption  
(Residual Footway Width < 1.5m)

revision

Drawn	Checked	Drg.No.	Project No.	Scale	Date
R.T.	E.G.	2.	P.P.E.O -2023	1:1000	28.03.23.

Dundee City Council  
(Pavement Parking Prohibition Exemption)  
Order 2025




City Development Department

City Development Department, Director Robin Presswood

Dundee House, 50 North Lindsay Street, Dundee DD1 1QE

Reproduced by permission of Ordnance Survey on behalf of HMSO. ©  
Crown copyright and database right 2023. All rights reserved. Ordnance  
Survey Licence number 100023371.

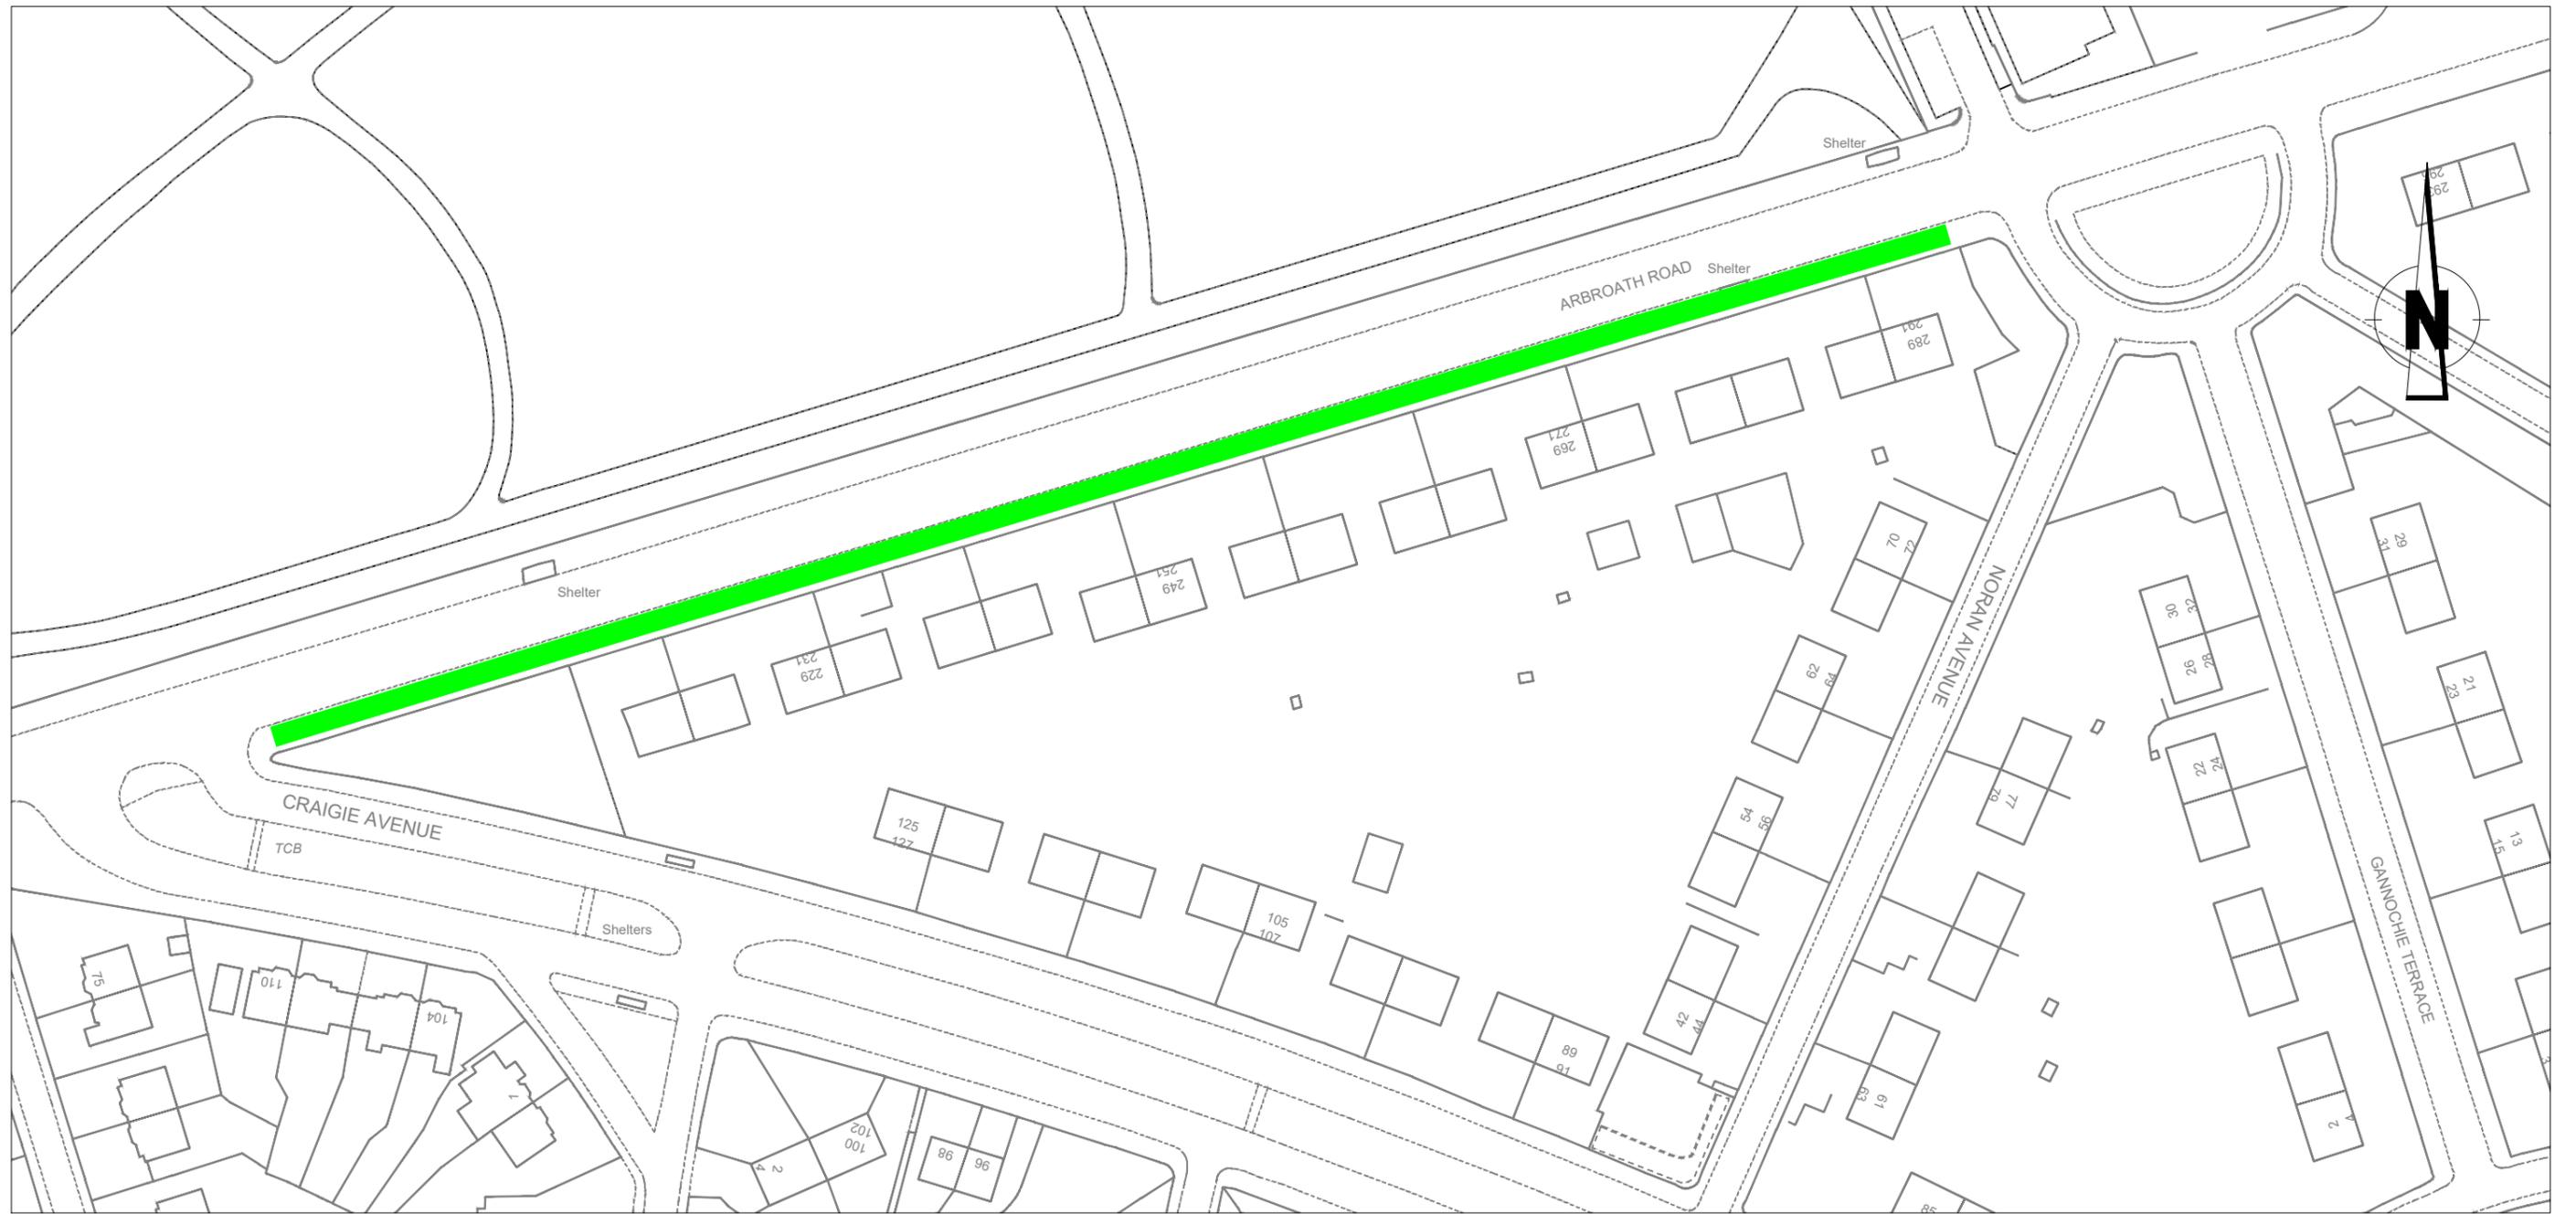

**Legend**

 Proposed 'On Footway Parking' Exemption

Reproduced by permission of Ordnance Survey on behalf of HMSO. © Crown copyright and database right 2023. All rights reserved. Ordnance Survey Licence number 100023371.

revision

Drawn	Checked	Drg.No.	Project No.	Scale	Date
R.T.	E.G.	3.	P.P.E.O -2023	1:1000	28.03.23.


Dundee City Council  
(Pavement Parking Prohibition Exemption)  
Order 2025



City Development Department

City Development Department. Director Robin Presswood

Dundee House, 50 North Lindsay Street, Dundee DD1 1QE

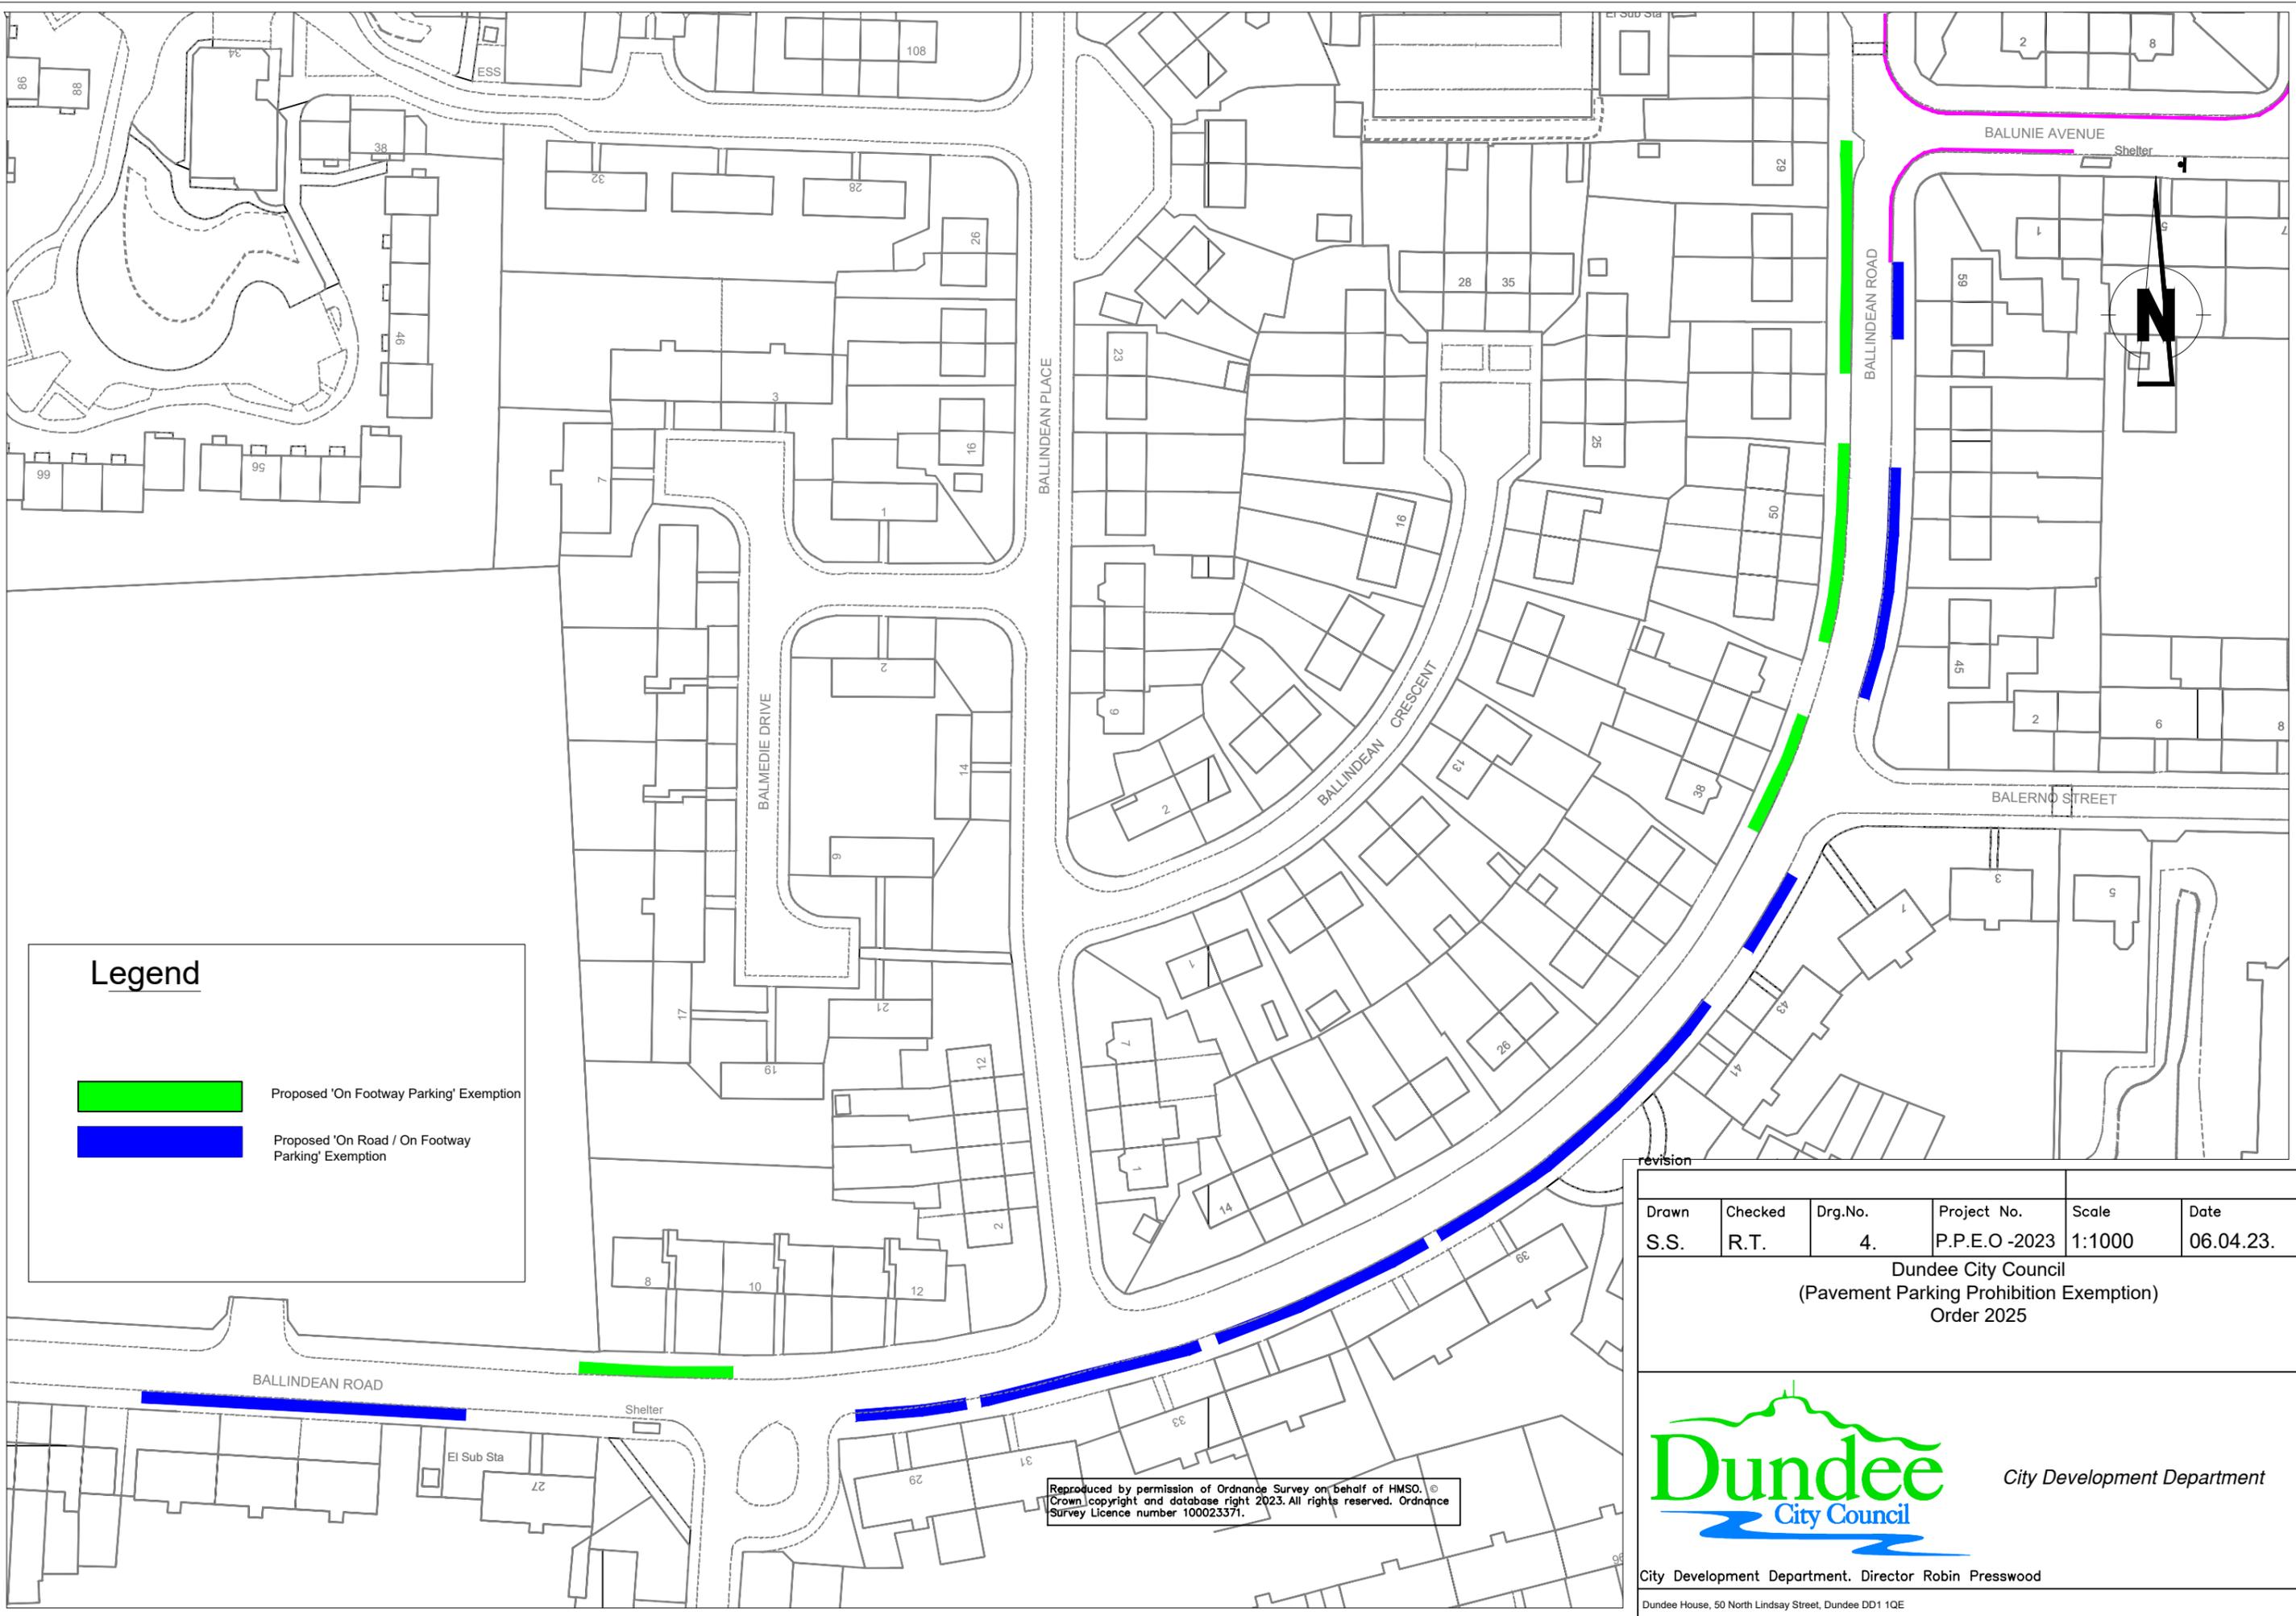


**Legend**

-  Proposed 'On Footway Parking' Exemption
-  Proposed 'On Road / On Footway Parking' Exemption

Drawn	Checked	Drg.No.	Project No.	Scale	Date
S.S.	R.T.	4.	P.P.E.O -2023	1:1000	06.04.23.

Dundee City Council  
(Pavement Parking Prohibition Exemption)  
Order 2025


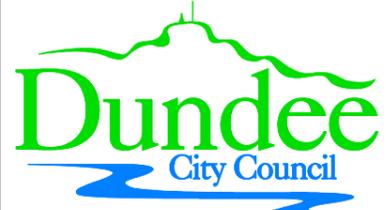


City Development Department

City Development Department. Director Robin Presswood

Dundee House, 50 North Lindsay Street, Dundee DD1 1QE

Reproduced by permission of Ordnance Survey on behalf of HMSO. © Crown copyright and database right 2023. All rights reserved. Ordnance Survey Licence number 100023371.

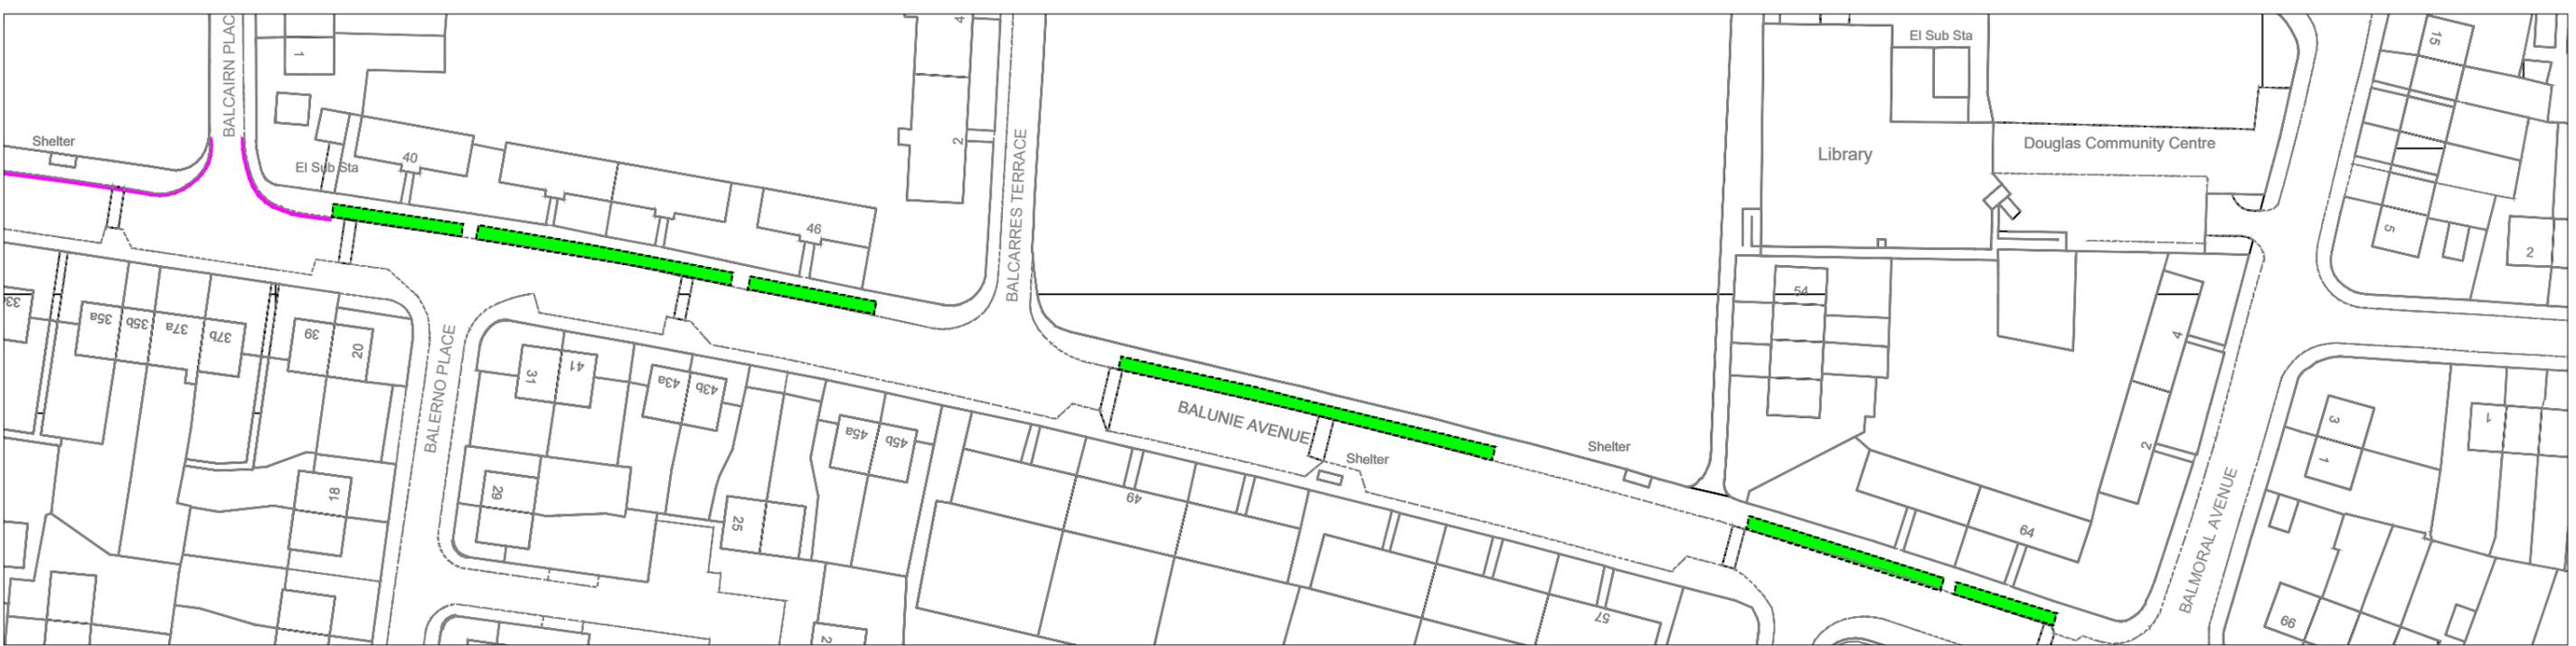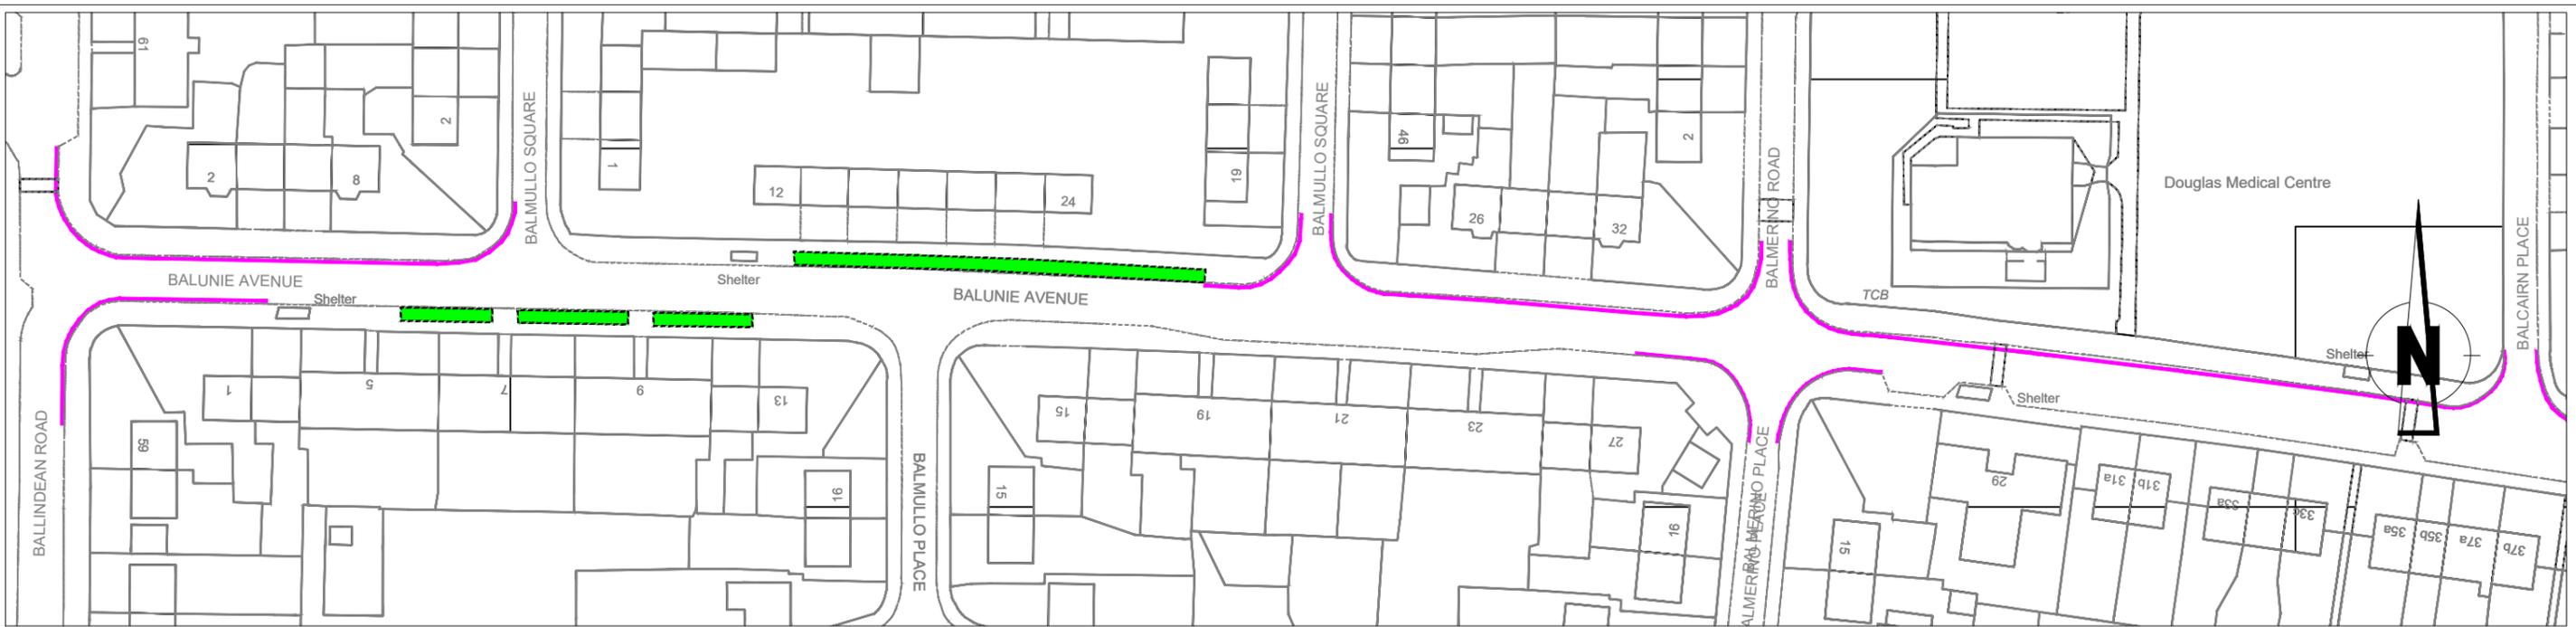

### Legend

-  Proposed 'At Any Time' Restriction
-  Proposed 'On Footway Parking' Exemption

revision					
Drawn	Checked	Drg.No.	Project No.	Scale	Date
S.S.	R.T.	5.	P.P.E.O -2023	1:1000	06.04.23.


Dundee City Council  
(Pavement Parking Prohibition Exemption)  
Order 2025



*City Development Department*


Reproduced by permission of Ordnance Survey on behalf of HMSO. © Crown copyright and database right 2023. All rights reserved. Ordnance Survey Licence number 100023371.

City Development Department, Director Robin Presswood  
Dundee House, 50 North Lindsay Street, Dundee DD1 1QE

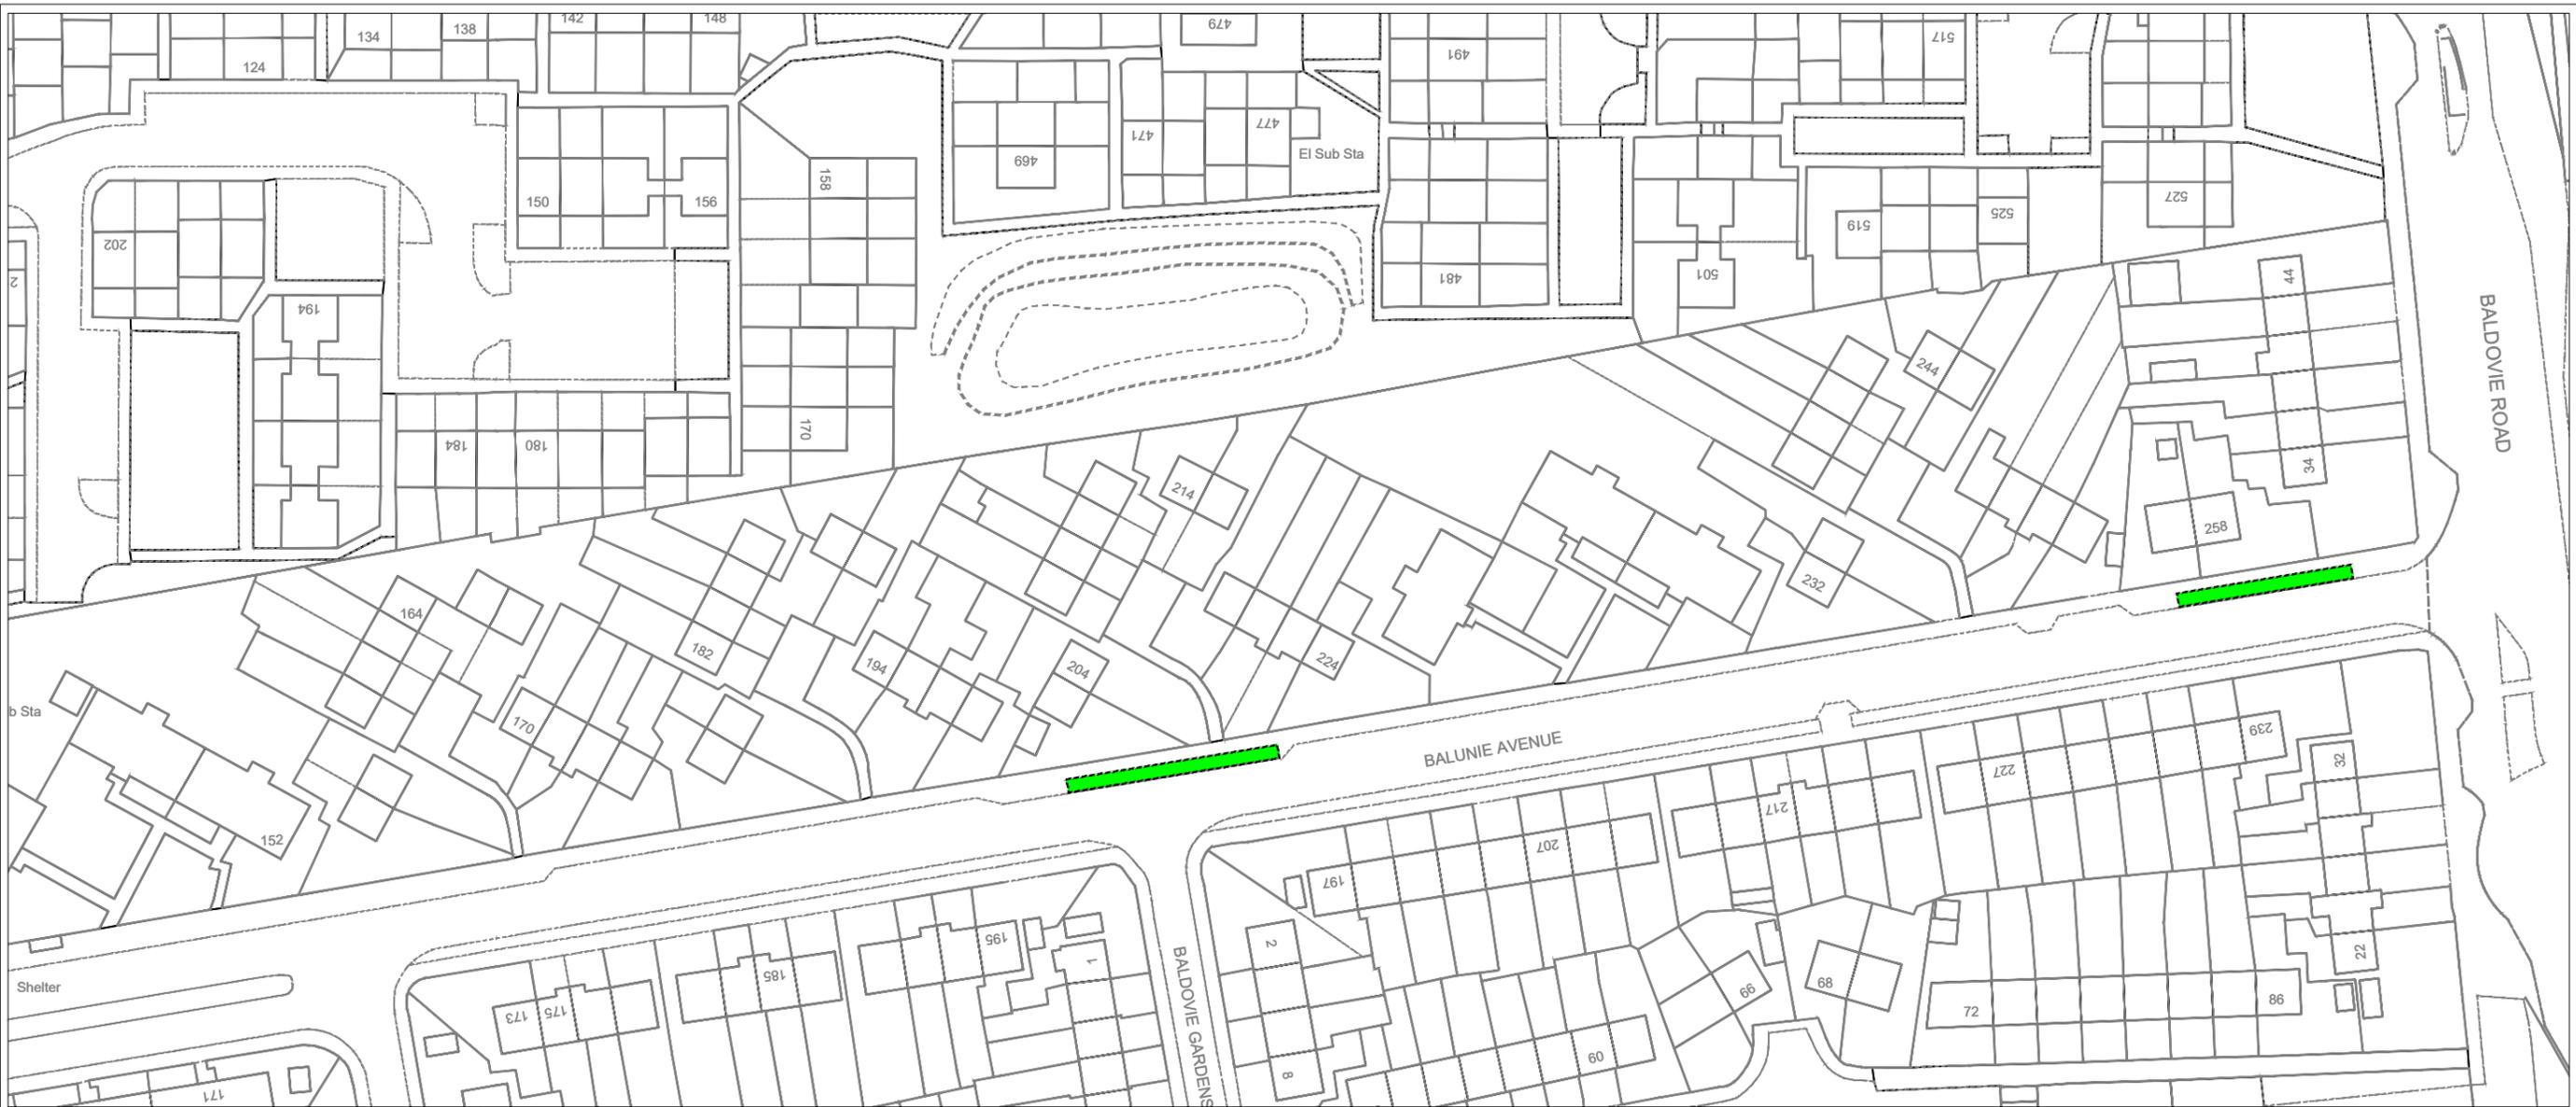

**Legend**

 Proposed 'Footway Parking' Exemption

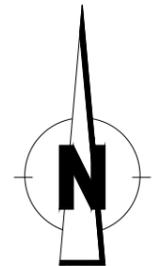

Reproduced by permission of Ordnance Survey on behalf of HMSO. © Crown copyright and database right 2023. All rights reserved. Ordnance Survey Licence number 100023371.

revision					
Drawn	Checked	Drg.No.	Project No.	Scale	Date
S.S.	R.T.	6.	P.P.E.O -2023	1:1000	06.04.23.



Dundee City Council  
(Pavement Parking Prohibition Exemption)  
Order 2025



City Development Department

City Development Department. Director Robin Presswood

Dundee House, 50 North Lindsay Street, Dundee DD1 1QE

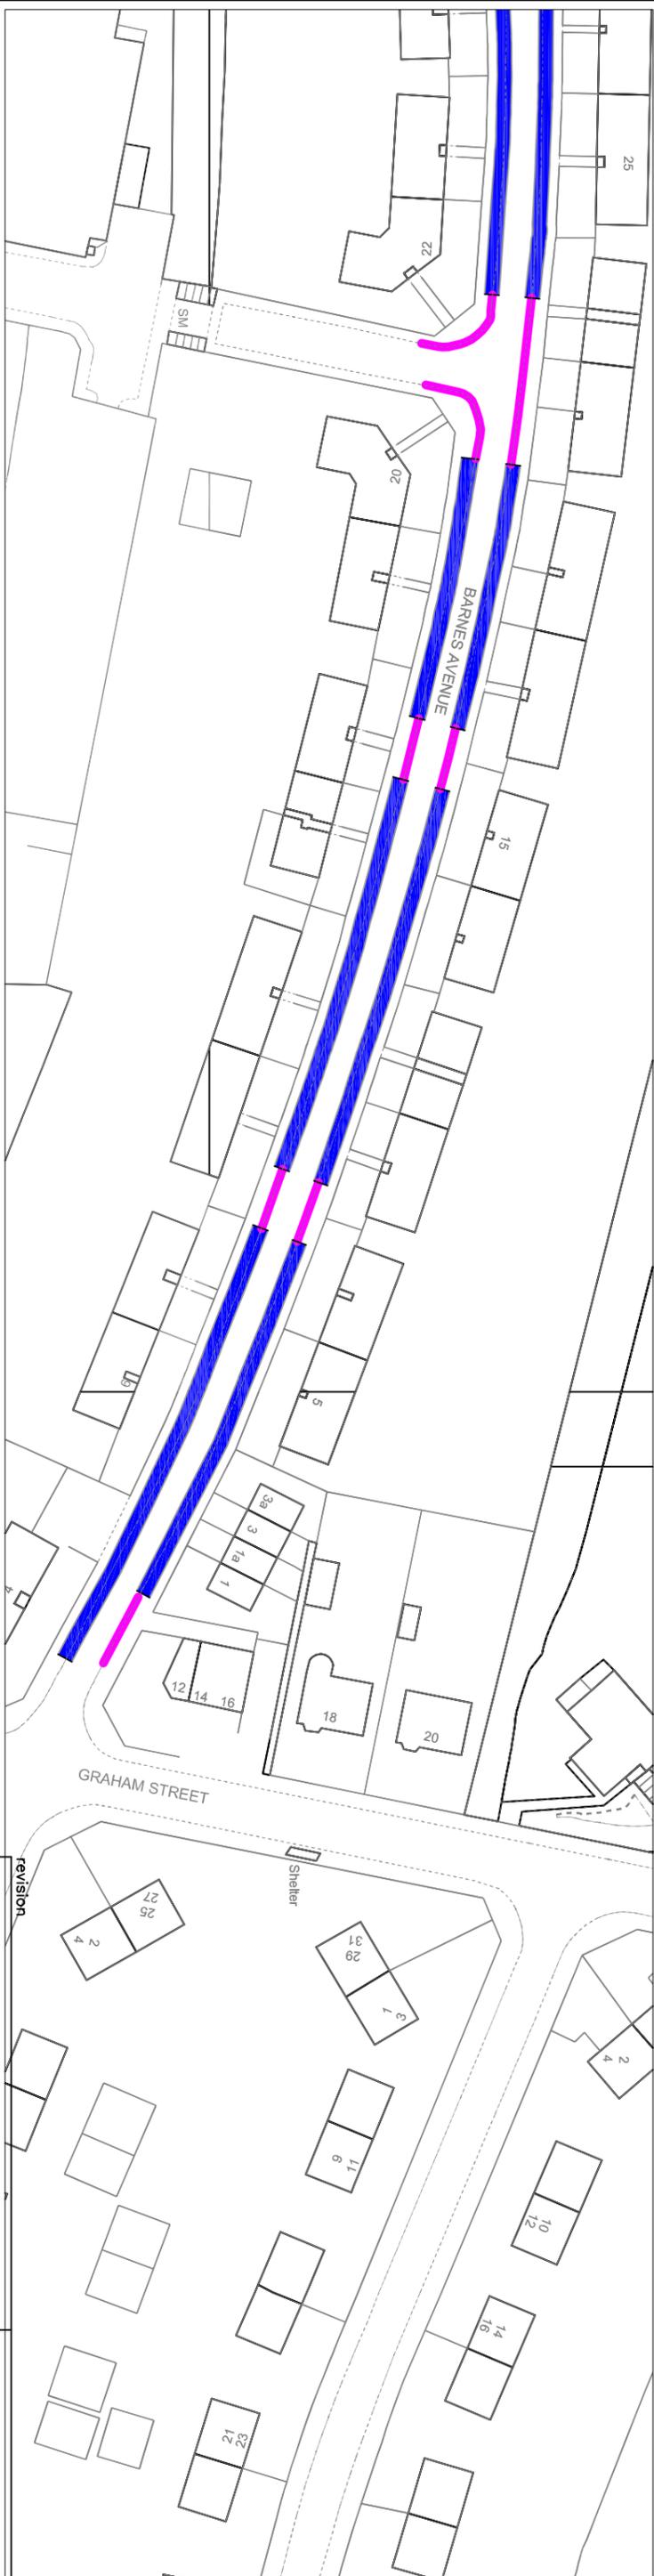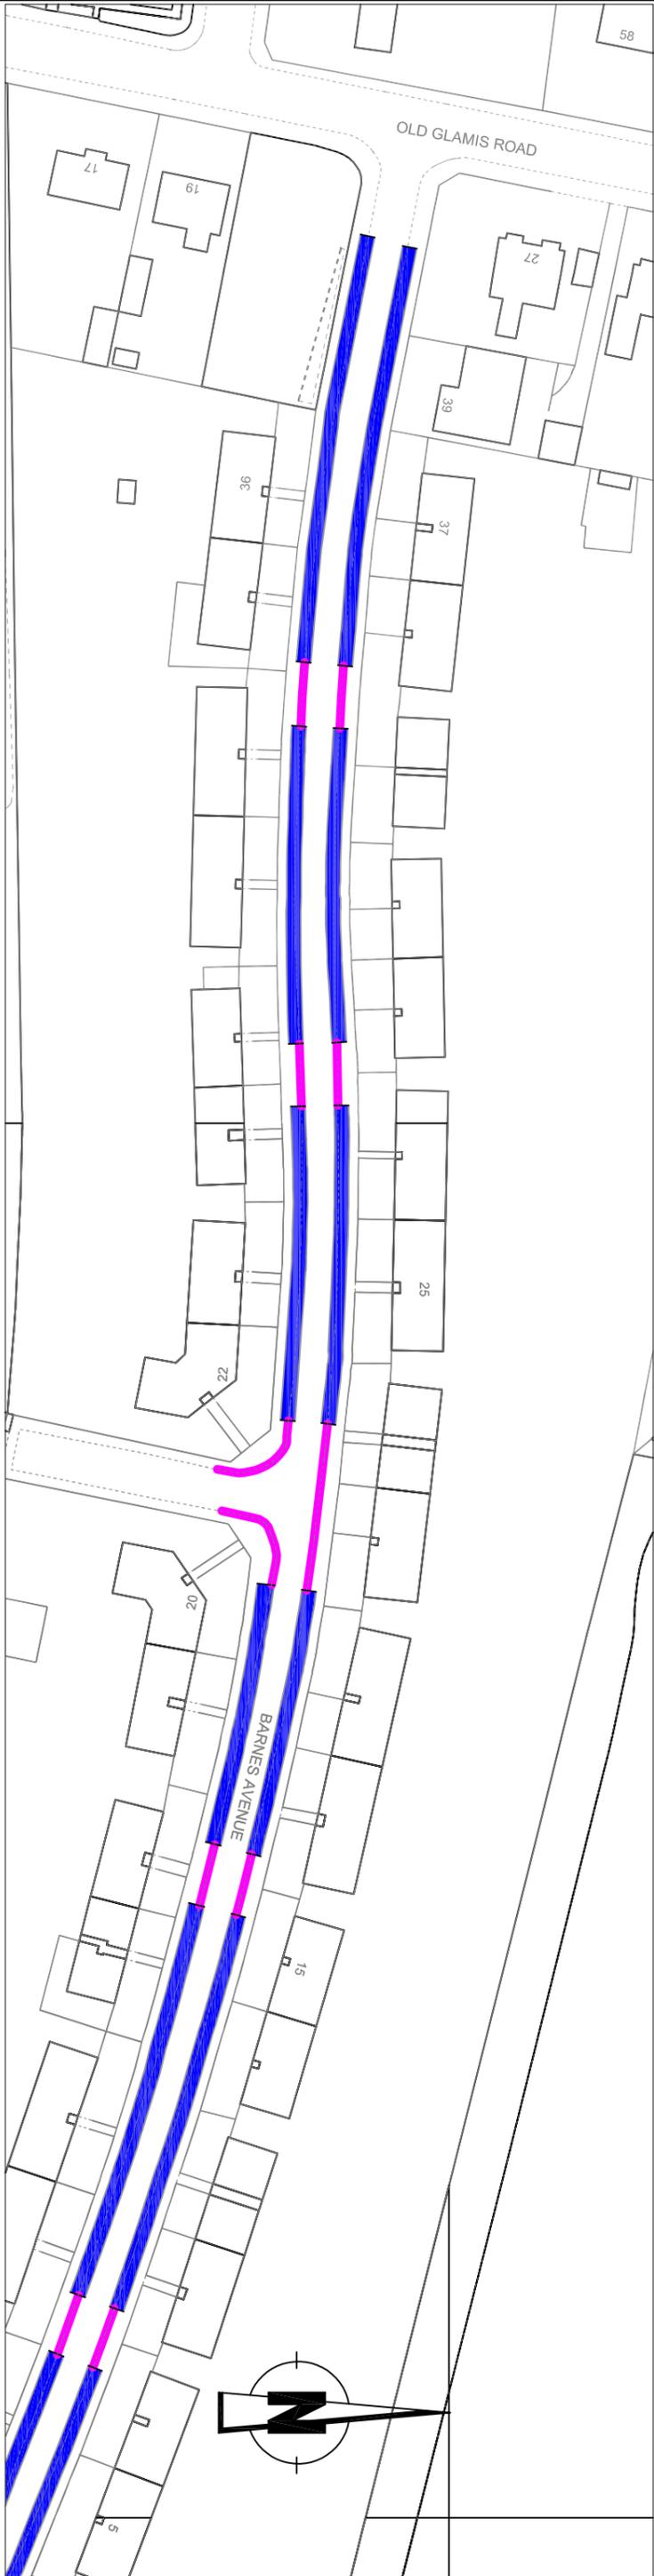

**Legend**

	Proposed 'At Any Time' Restriction
	Proposed 'On Road/On Footway Parking' Exemption

Drawn	S.S.	Checked	R.T.	Dwg.No.	7.	Project No.	P.P.E.O -2023	Scale	1:1000	Date	28.02.23.
-------	------	---------	------	---------	----	-------------	---------------	-------	--------	------	-----------

Dundee City Council  
 (Footway Parking)  
 (Exemptions)  
 (Barnes Avenue)  
 Order 2023





City Development Department

City Development Department Director Robin Presswood

Dundee House, 50 North Lindsay Street, Dundee DD1 1QE

Reproduced by permission of Ordnance Survey on behalf of HMSO. © Crown Copyright and Database Right 2023. All rights reserved. Ordnance Survey Licence number 100023371.

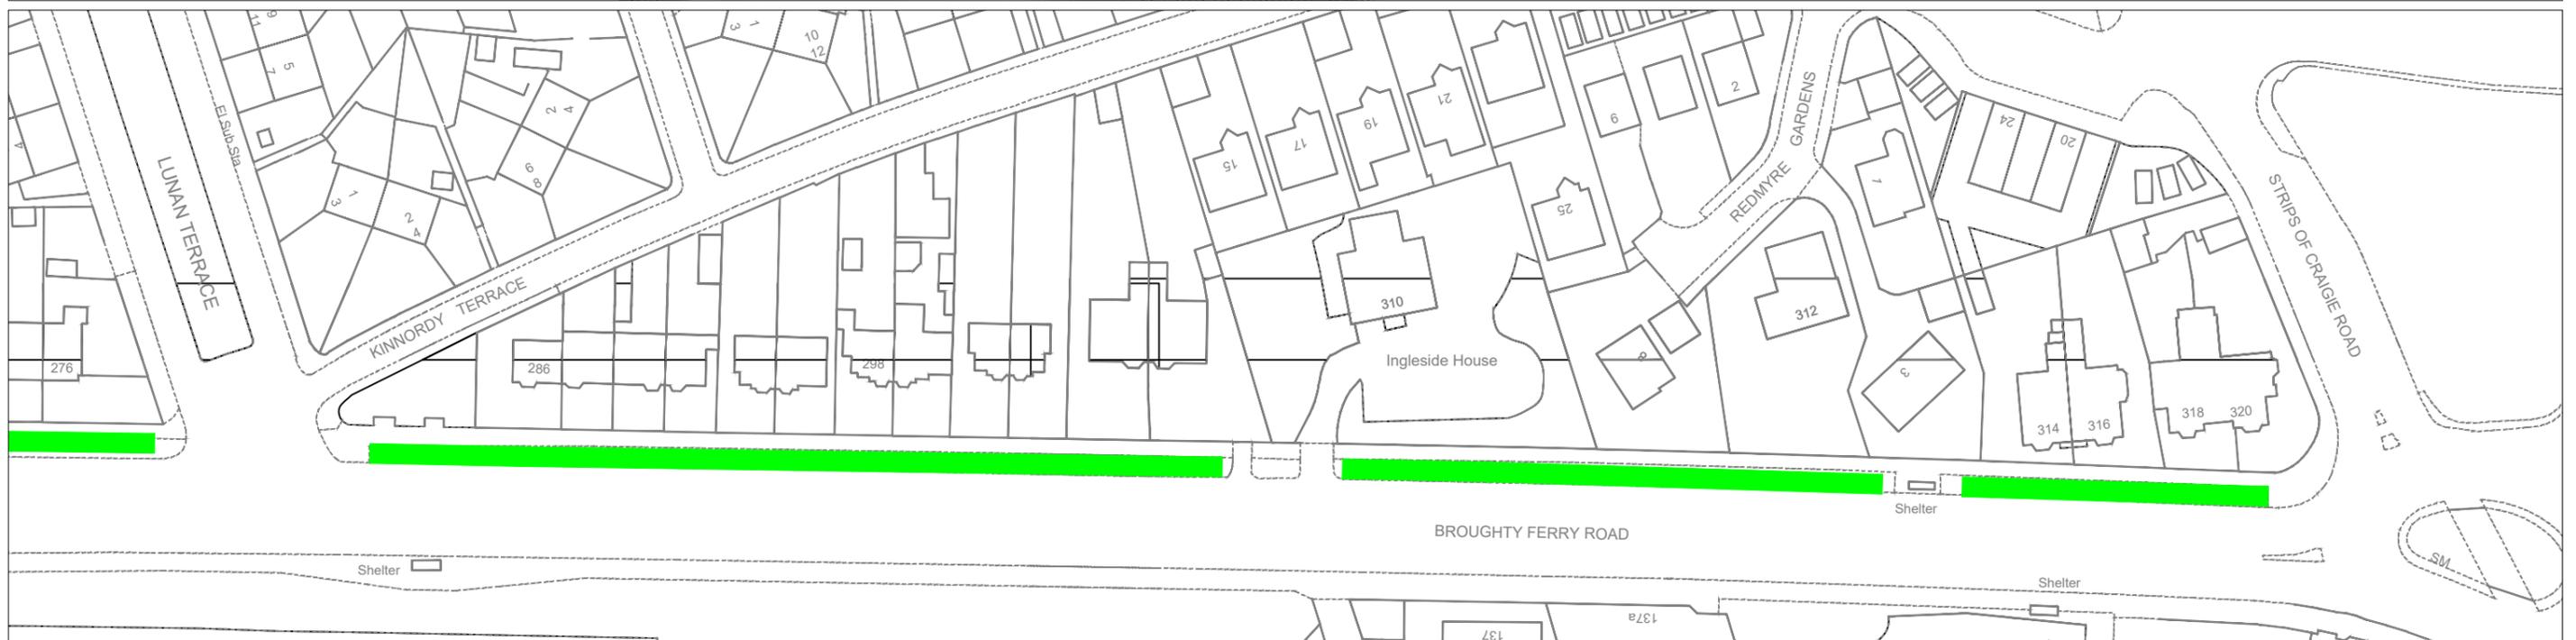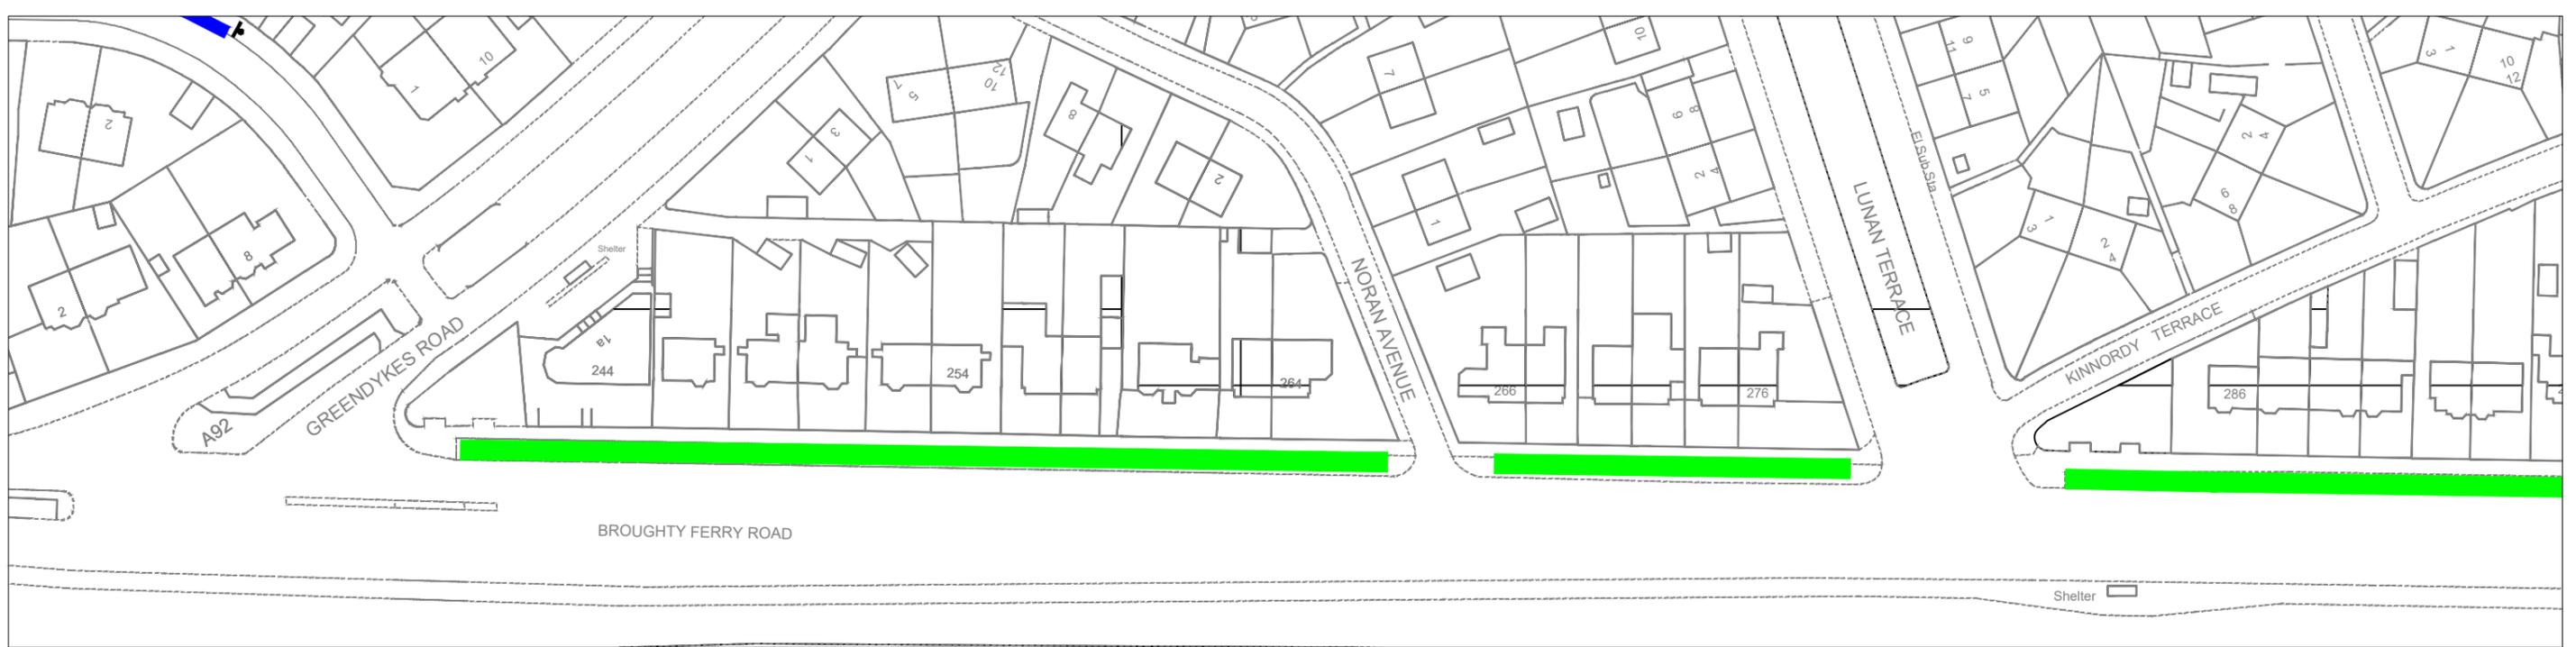

**Legend**

-  Proposed 'On Footway Parking' Exemption
-  No proposed lining, signs only



Reproduced by permission of Ordnance Survey on behalf of HMSO. © Crown copyright and database right 2023. All rights reserved. Ordnance Survey Licence number 100023371.

revision					
Drawn	Checked	Drg.No.	Project No.	Scale	Date
W.K.	R.T.	8.	P.P.E.O -2023	1:1000	14.09.23.



Dundee City Council  
(Pavement Parking Prohibition Exemption)  
Order 2025



City Development Department

City Development Department. Director Robin Presswood

Dundee House, 50 North Lindsay Street, Dundee DD1 1QE

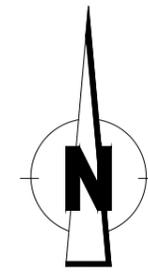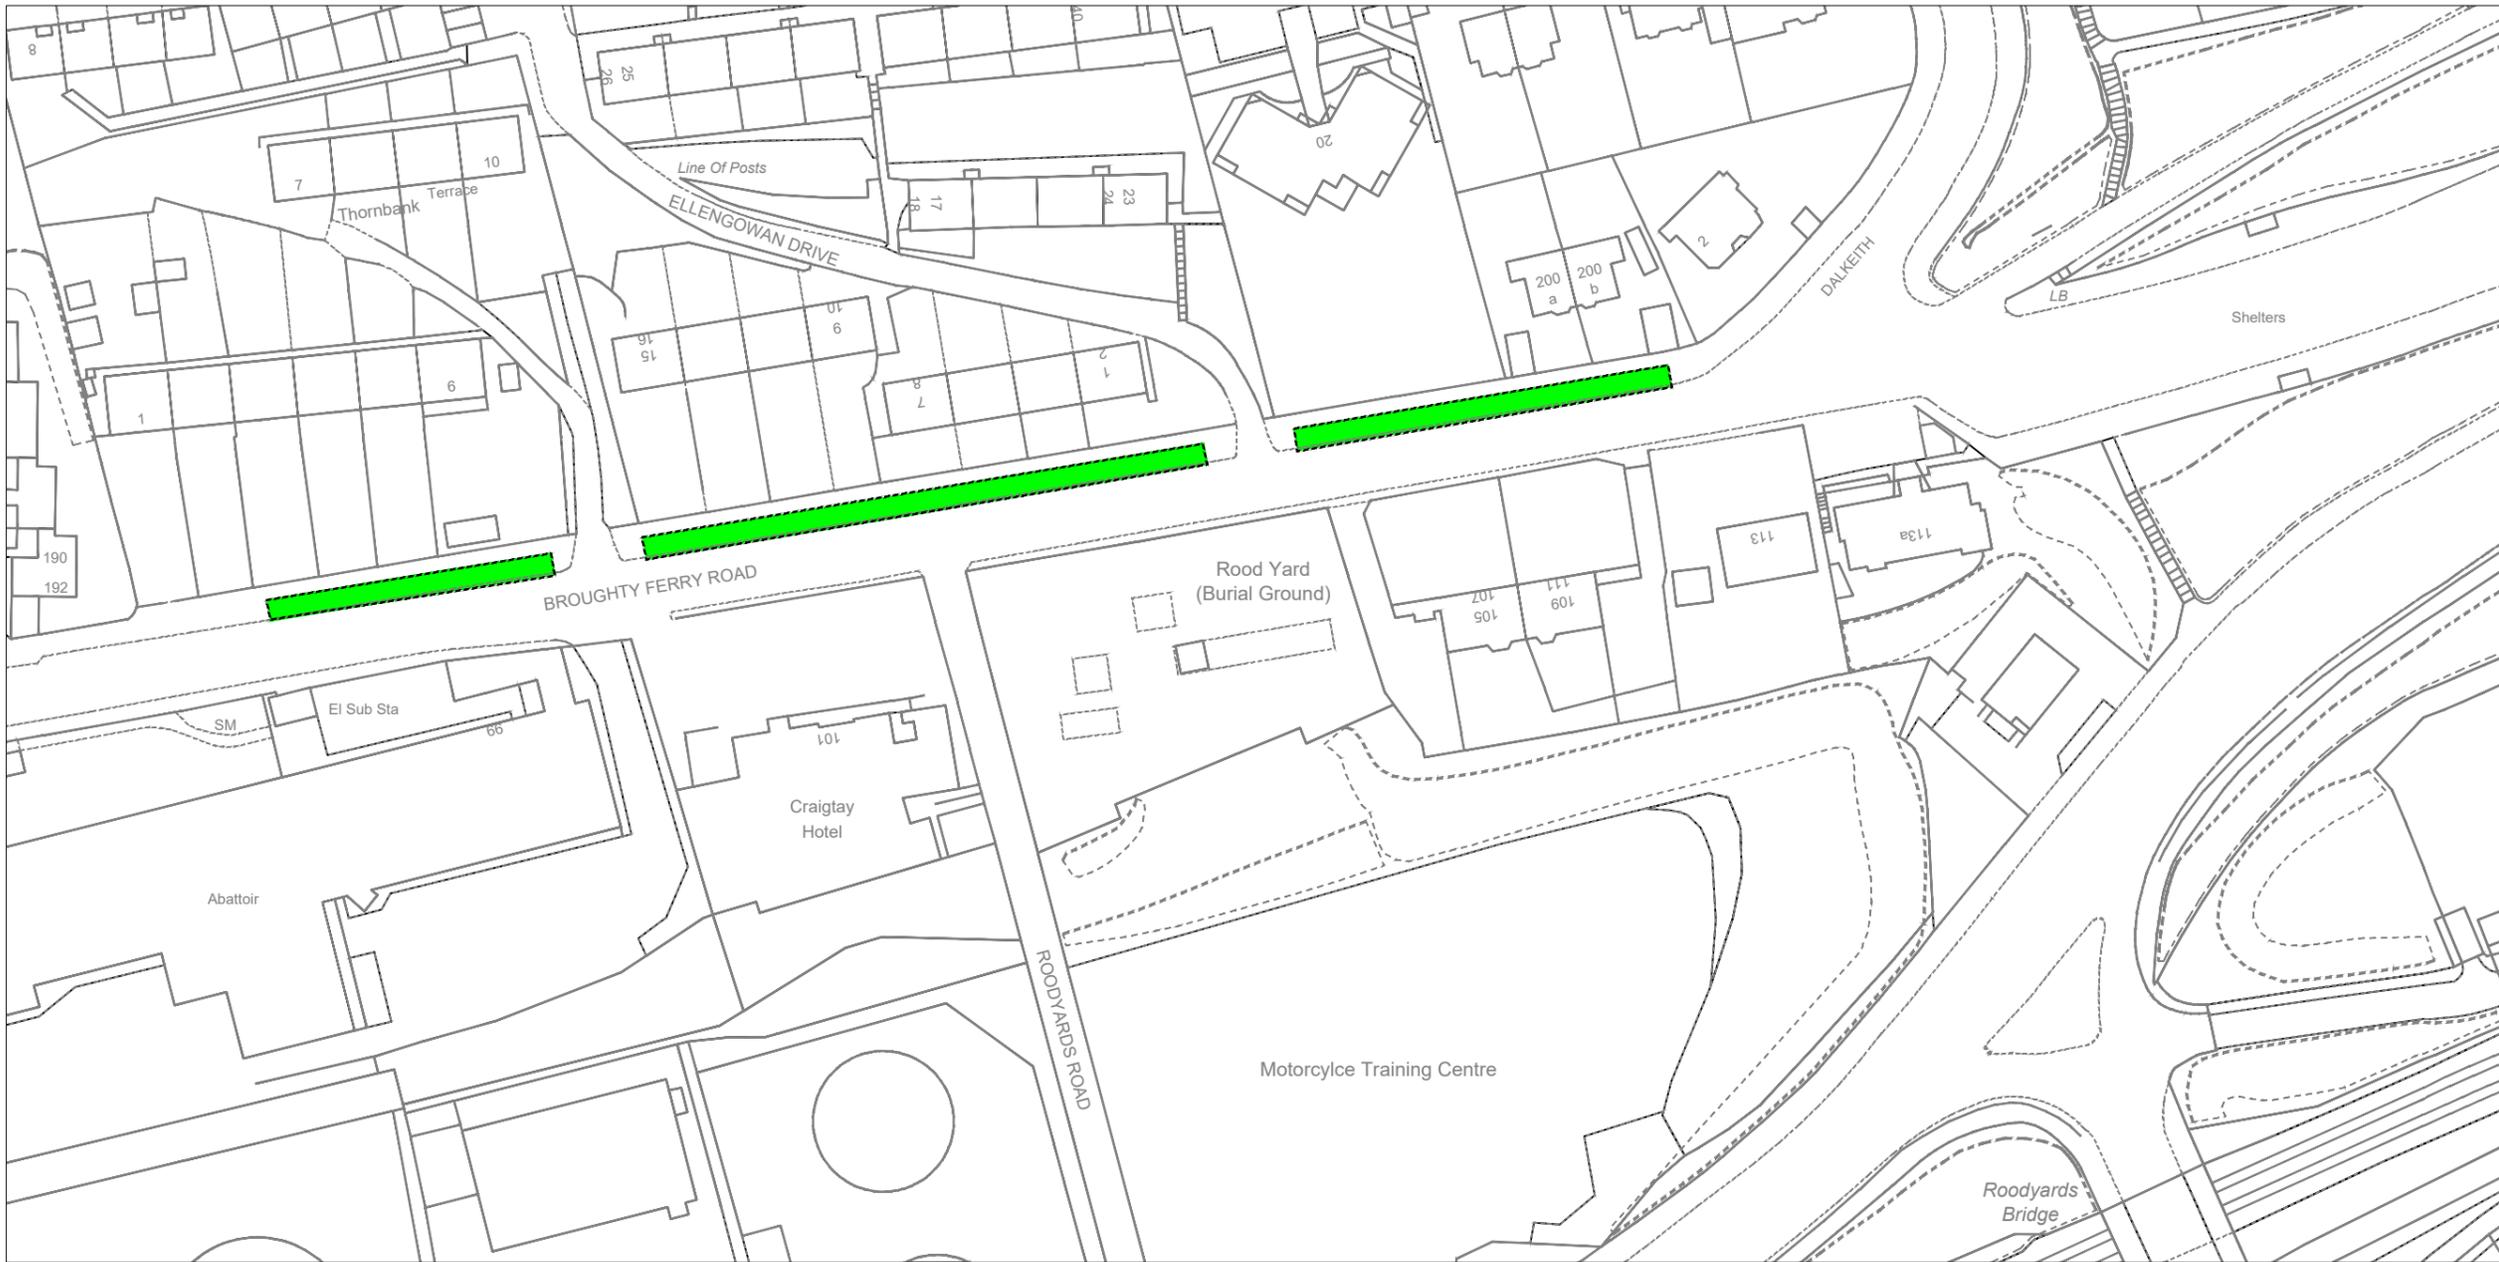

**Legend**



Proposed 'On Footway Parking' Exemption

revision

Drawn	Checked	Drg.No.	Project No.	Scale	Date
R.T.	E.G.	9.	P.P.E.O -2023	1:1000	28.03.23.

Dundee City Council  
(Pavement Parking Prohibition Exemption)  
Order 2025




City Development Department

City Development Department. Director Robin Presswood

Dundee House, 50 North Lindsay Street, Dundee DD1 1QE

Reproduced by permission of Ordnance Survey on behalf of HMSO. © Crown copyright and database right 2023. All rights reserved. Ordnance Survey Licence number 100023371.

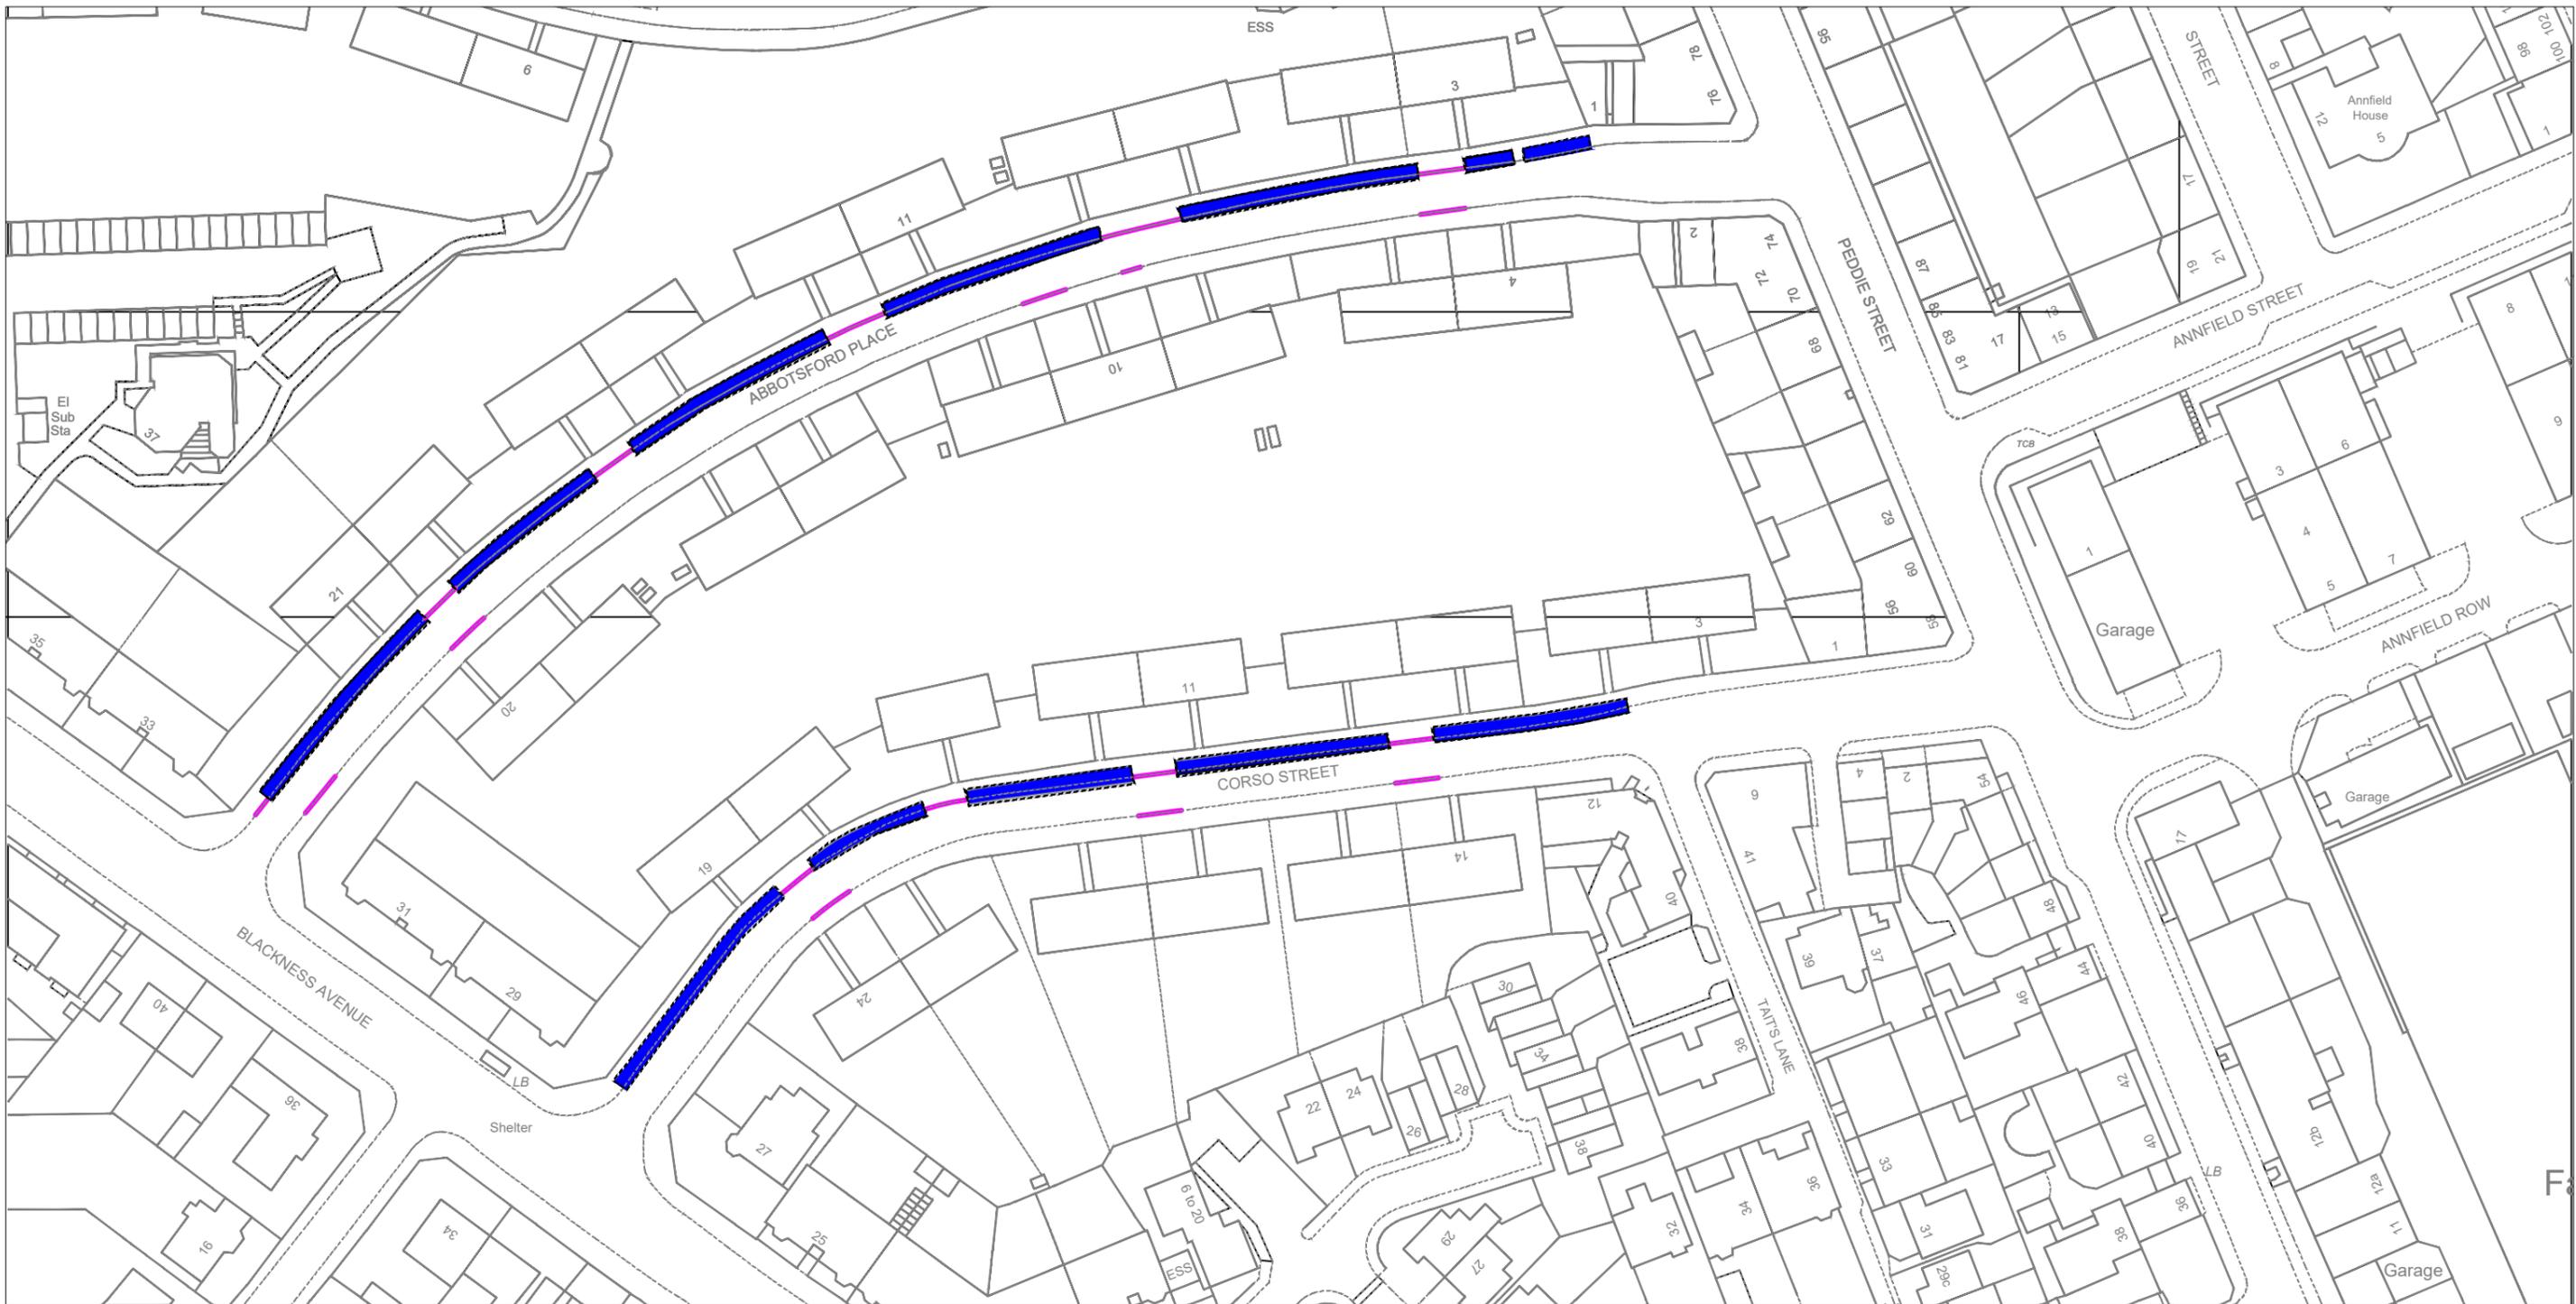

### Legend



Proposed 'At Any Time' Restriction  
 Proposed 'On Road/On Footway Parking' Exemption

Reproduced by permission of Ordnance Survey on behalf of HMSO. © Crown copyright and database right 2023. All rights reserved. Ordnance Survey Licence number 100023371.

revision

Drawn	Checked	Drg.No.	Project No.	Scale	Date
S.S.	R.T.	10.	P.P.E.O -2023	1:1000	28.02.23.


Dundee City Council  
 (Pavement Parking Prohibition Exemption)  
 Order 2025



City Development Department

City Development Department. Director Robin Presswood

Dundee House, 50 North Lindsay Street, Dundee DD1 1QE

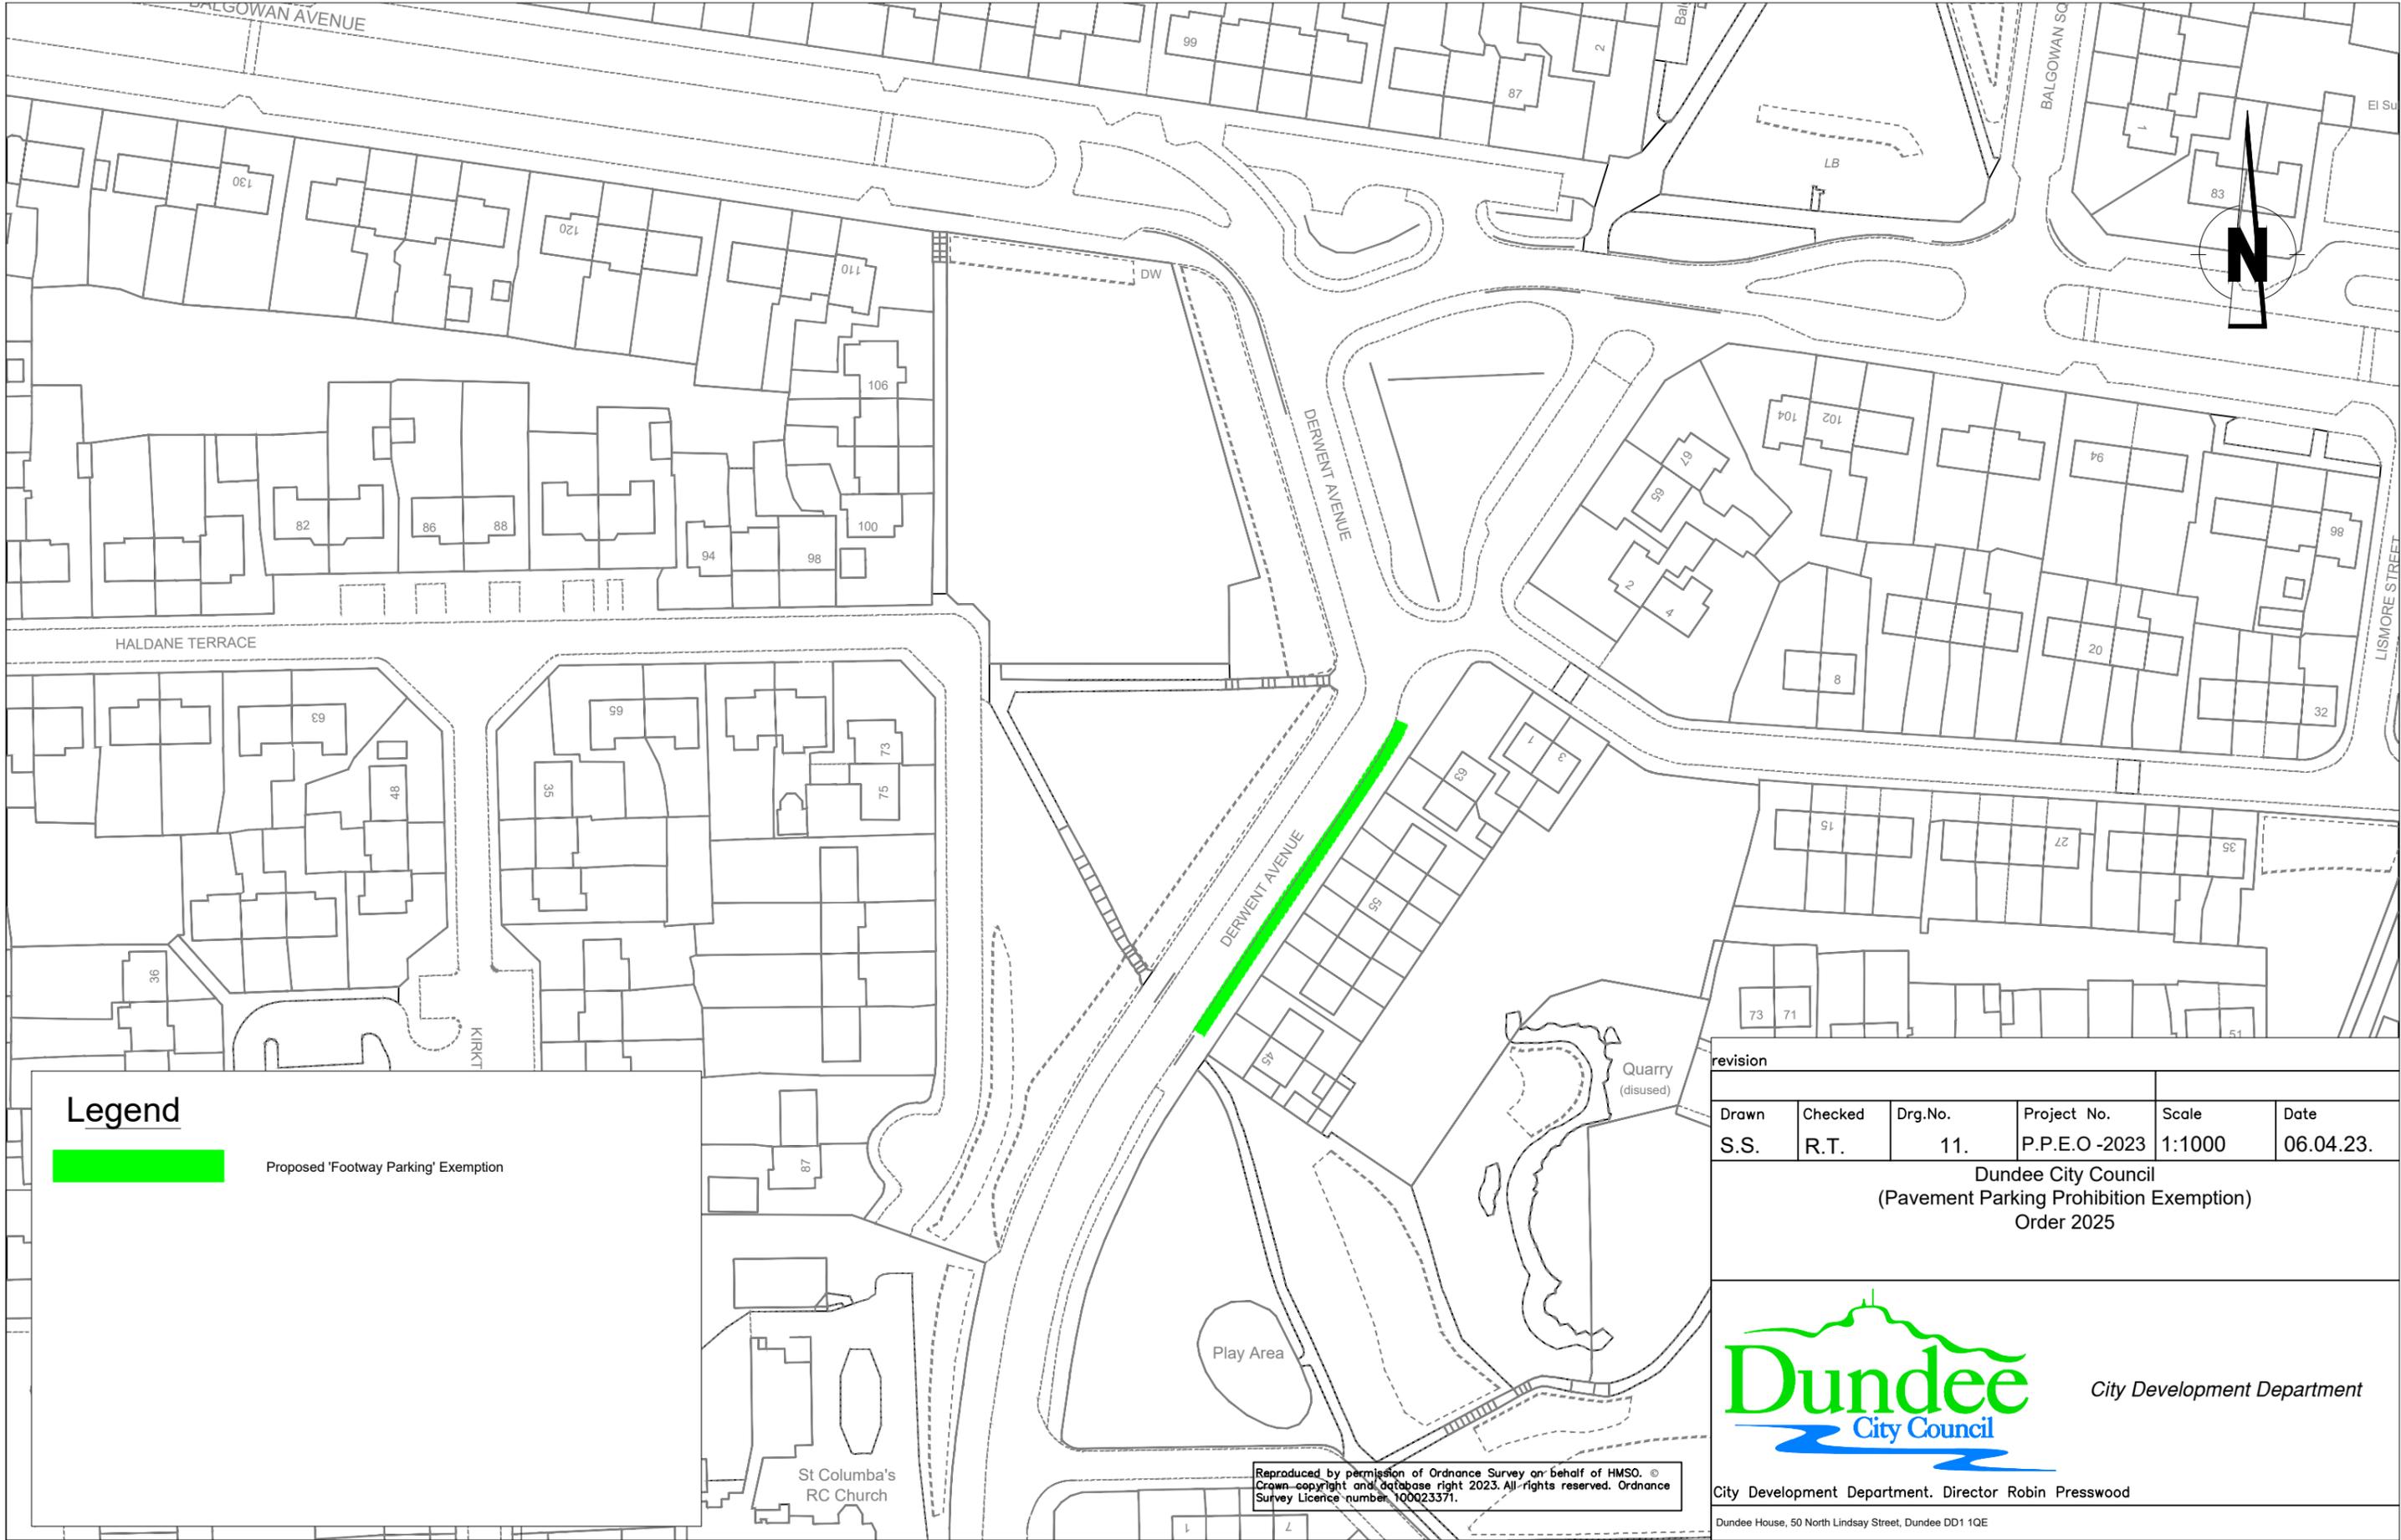

**Legend**



Proposed 'Footway Parking' Exemption

revision					
Drawn	Checked	Drg.No.	Project No.	Scale	Date
S.S.	R.T.	11.	P.P.E.O -2023	1:1000	06.04.23.

Dundee City Council  
(Pavement Parking Prohibition Exemption)  
Order 2025




City Development Department

City Development Department. Director Robin Presswood

Dundee House, 50 North Lindsay Street, Dundee DD1 1QE

Reproduced by permission of Ordnance Survey on behalf of HMSO. ©  
Crown copyright and database right 2023. All rights reserved. Ordnance  
Survey Licence number 100023371.

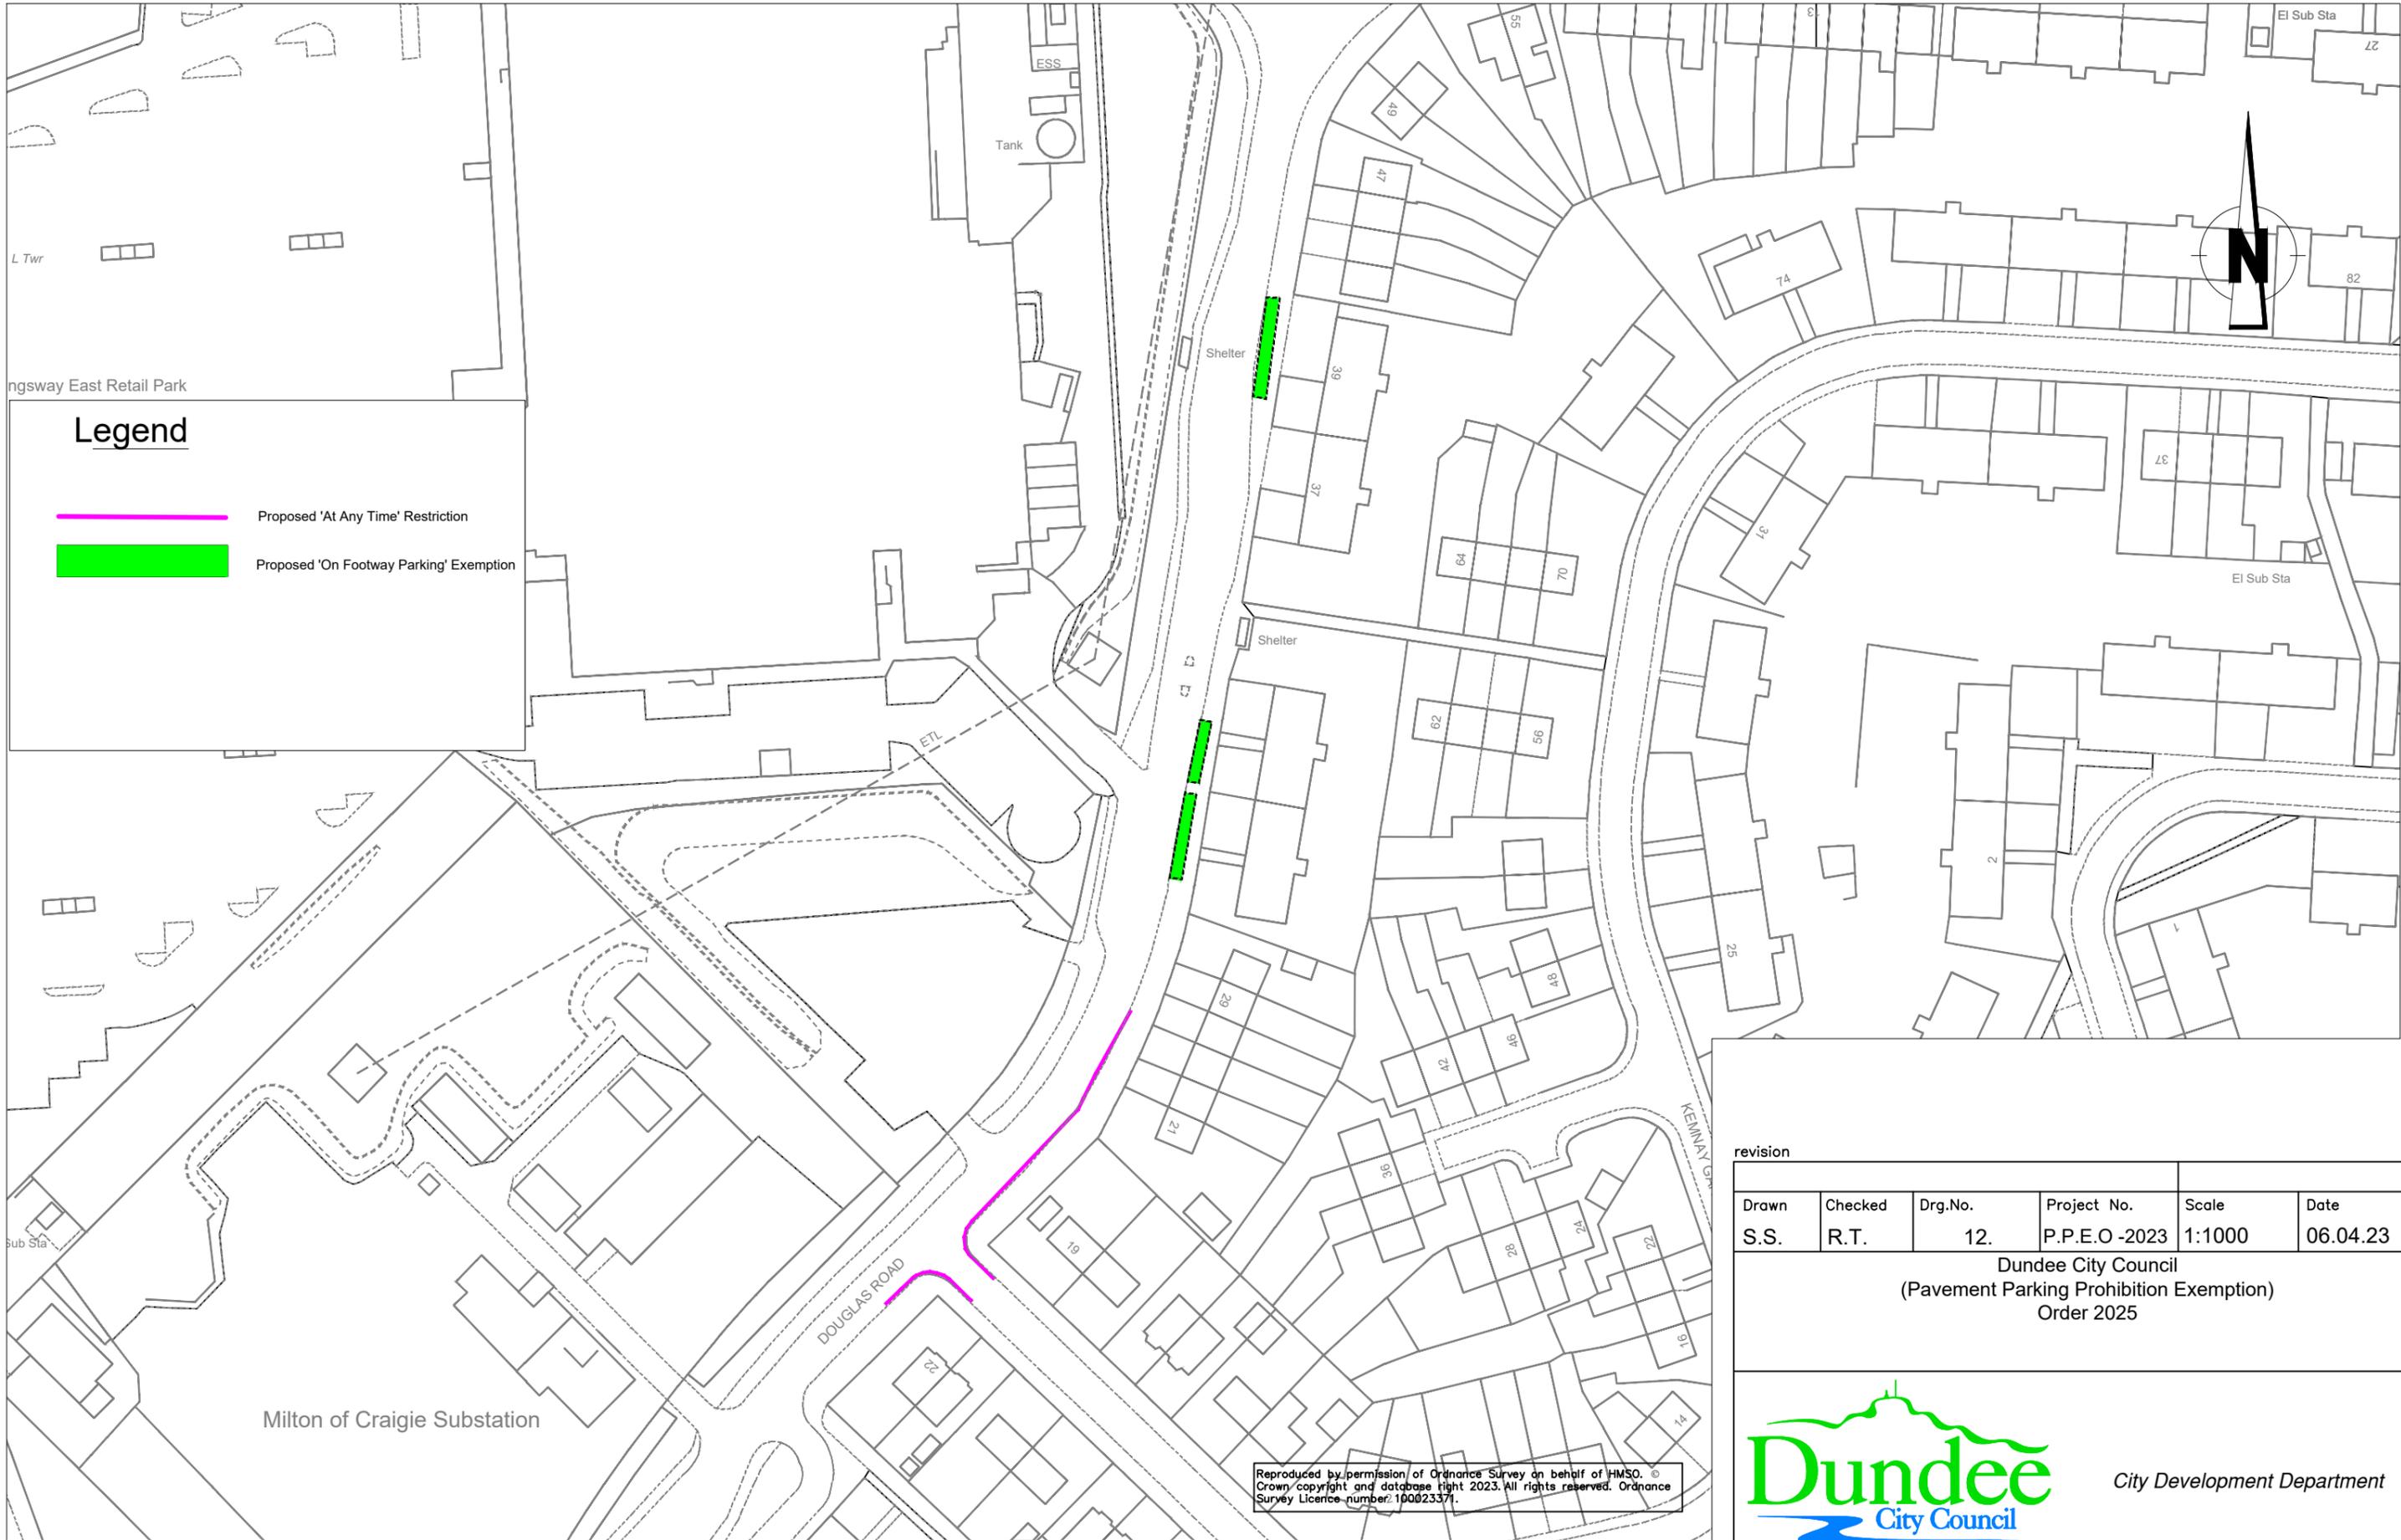

**Legend**

— Proposed 'At Any Time' Restriction

Proposed 'On Footway Parking' Exemption

revision					
Drawn	Checked	Drg.No.	Project No.	Scale	Date
S.S.	R.T.	12.	P.P.E.O -2023	1:1000	06.04.23

**Dundee City Council**  
(Pavement Parking Prohibition Exemption)  
Order 2025




*City Development Department*

City Development Department. Director Robin Presswood

Dundee House, 50 North Lindsay Street, Dundee DD1 1QE

Reproduced by permission of Ordnance Survey on behalf of HMSO. © Crown copyright and database right 2023. All rights reserved. Ordnance Survey Licence number: 100023371.

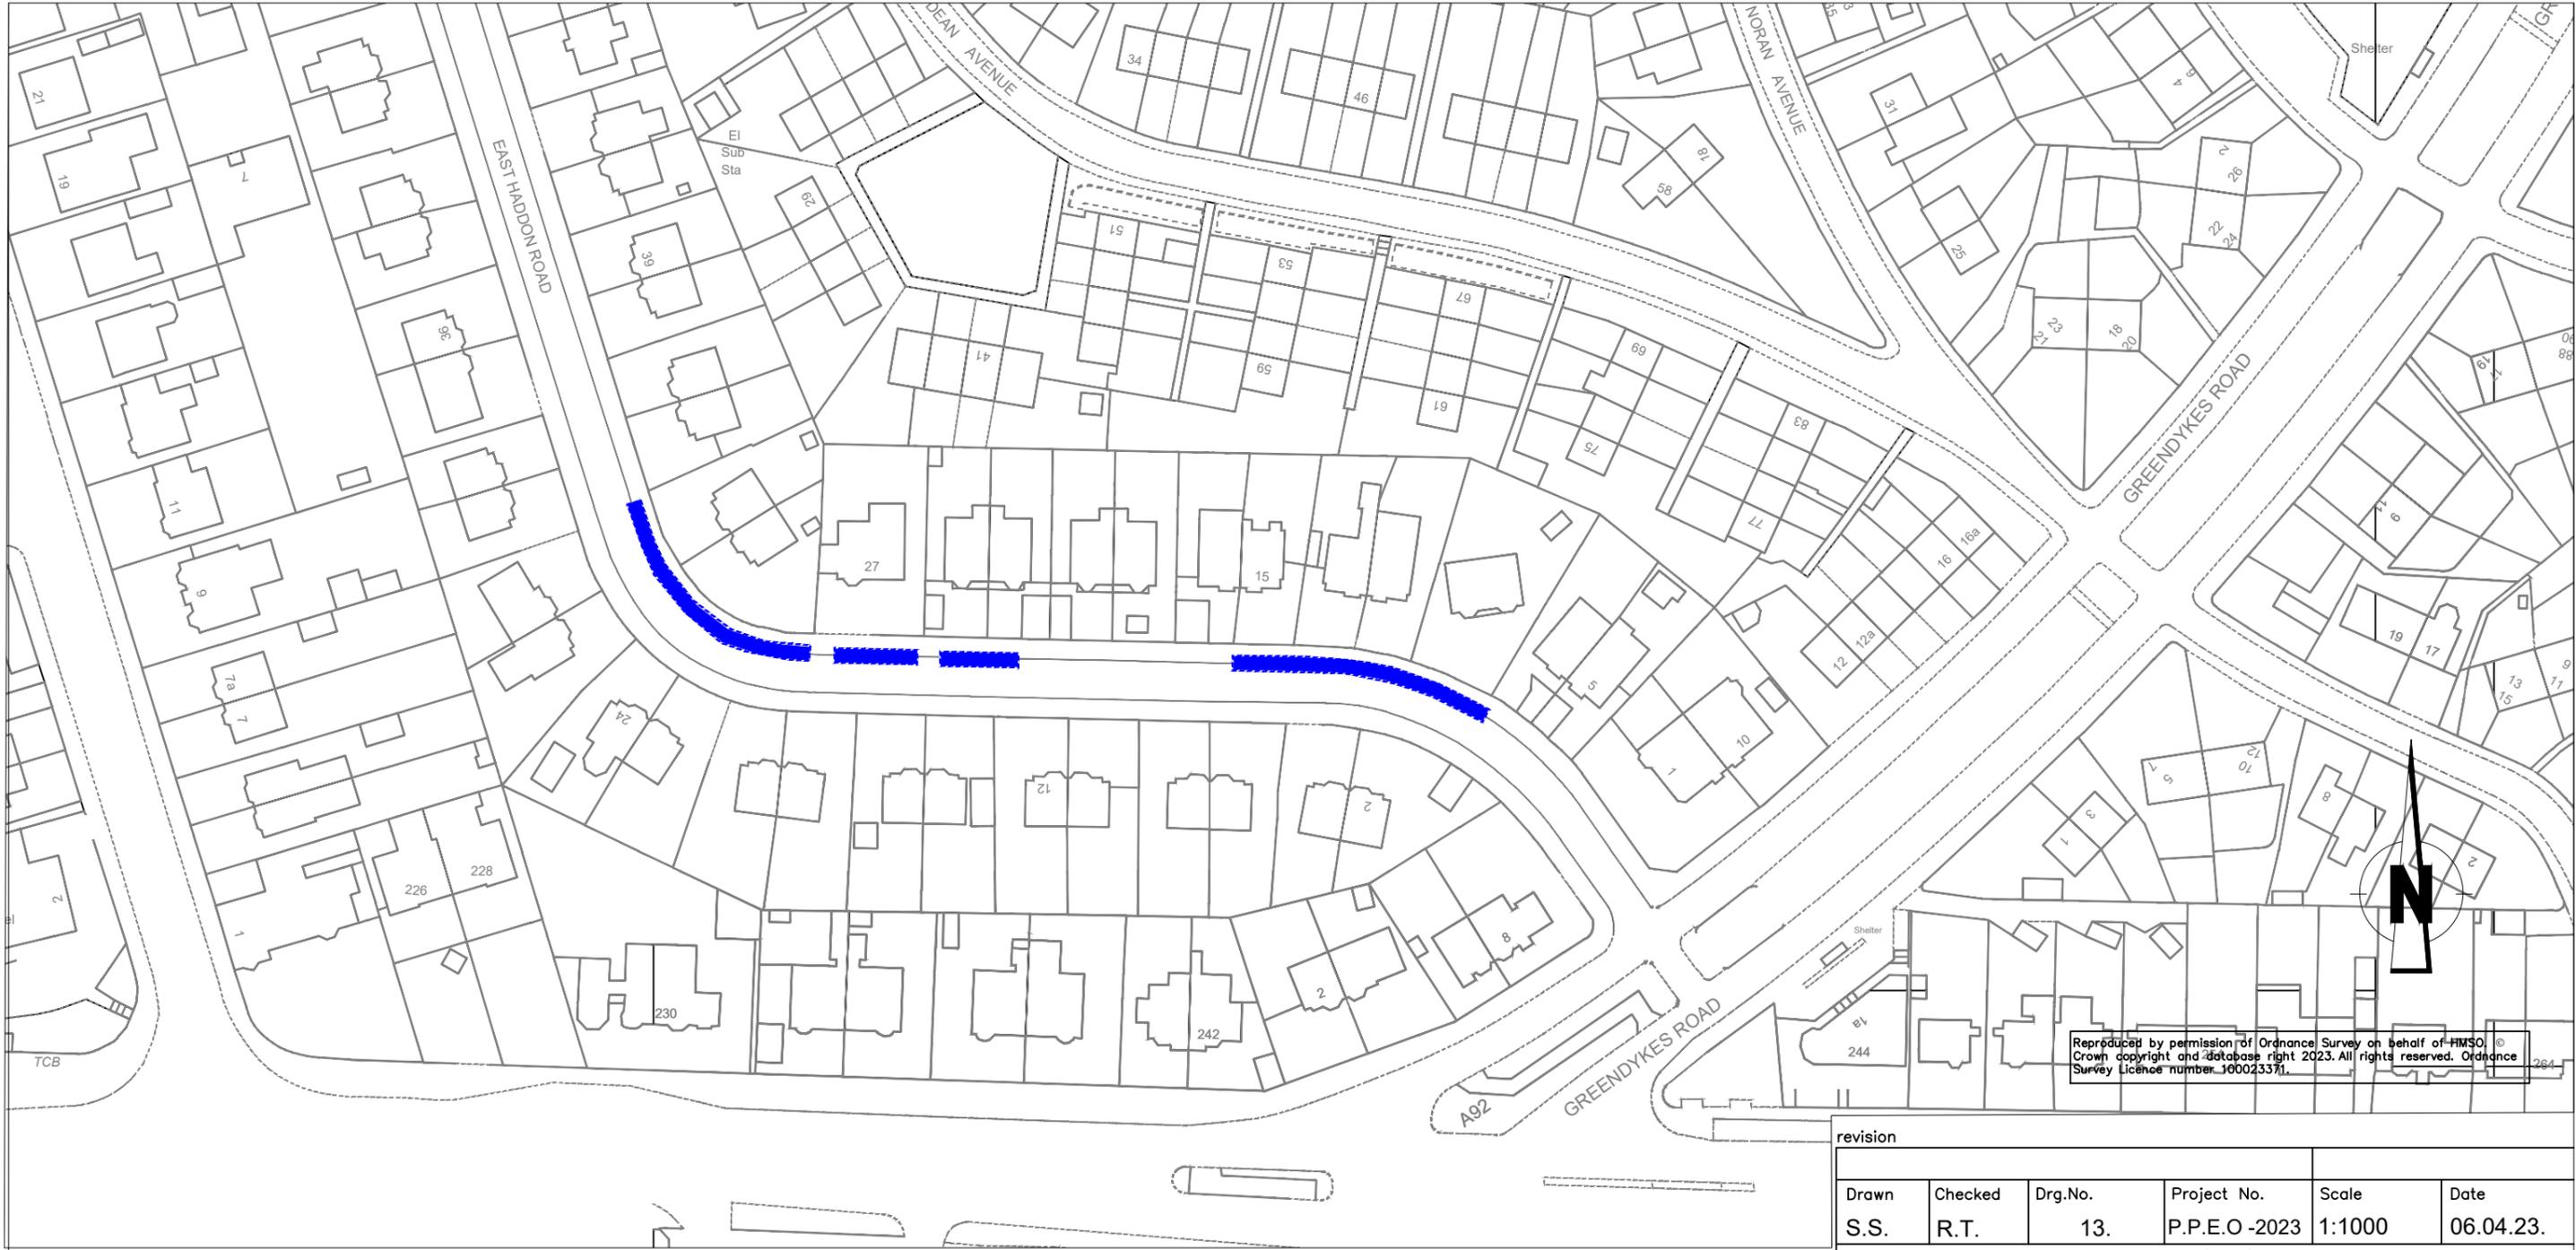

Reproduced by permission of Ordnance Survey on behalf of HMSO. © Crown copyright and database right 2023. All rights reserved. Ordnance Survey Licence number: 100023371.

revision					
Drawn	Checked	Drg.No.	Project No.	Scale	Date
S.S.	R.T.	13.	P.P.E.O -2023	1:1000	06.04.23.

Dundee City Council  
(Pavement Parking Prohibition Exemption)  
Order 2025



City Development Department

City Development Department. Director Robin Presswood

Dundee House, 50 North Lindsay Street, Dundee DD1 1QE

### Legend

 Proposed 'On Road / On Footway Parking' Exemption



Reproduced by permission of Ordnance Survey on behalf of HMSO. © Crown copyright and database right 2023. All rights reserved. Ordnance Survey Licence number 100023371.


### Legend



Proposed 'Footway Parking' Exemption

revision					
Drawn	Checked	Drg.No.	Project No.	Scale	Date
S.S.	R.T.	14.	P.P.E.O -2023	1:1000	06.04.23.

Dundee City Council  
(Pavement Parking Prohibition Exemption)  
Order 2025

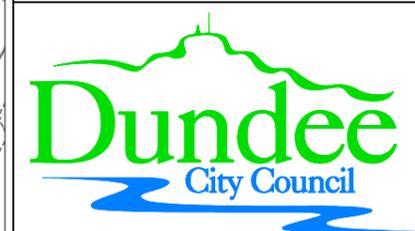


City Development Department

City Development Department. Director Robin Presswood

Dundee House, 50 North Lindsay Street, Dundee DD1 1QE



Reproduced by permission of Ordnance Survey on behalf of HMSO. © Crown copyright and database right 2023. All rights reserved. Ordnance Survey Licence number 100023371.

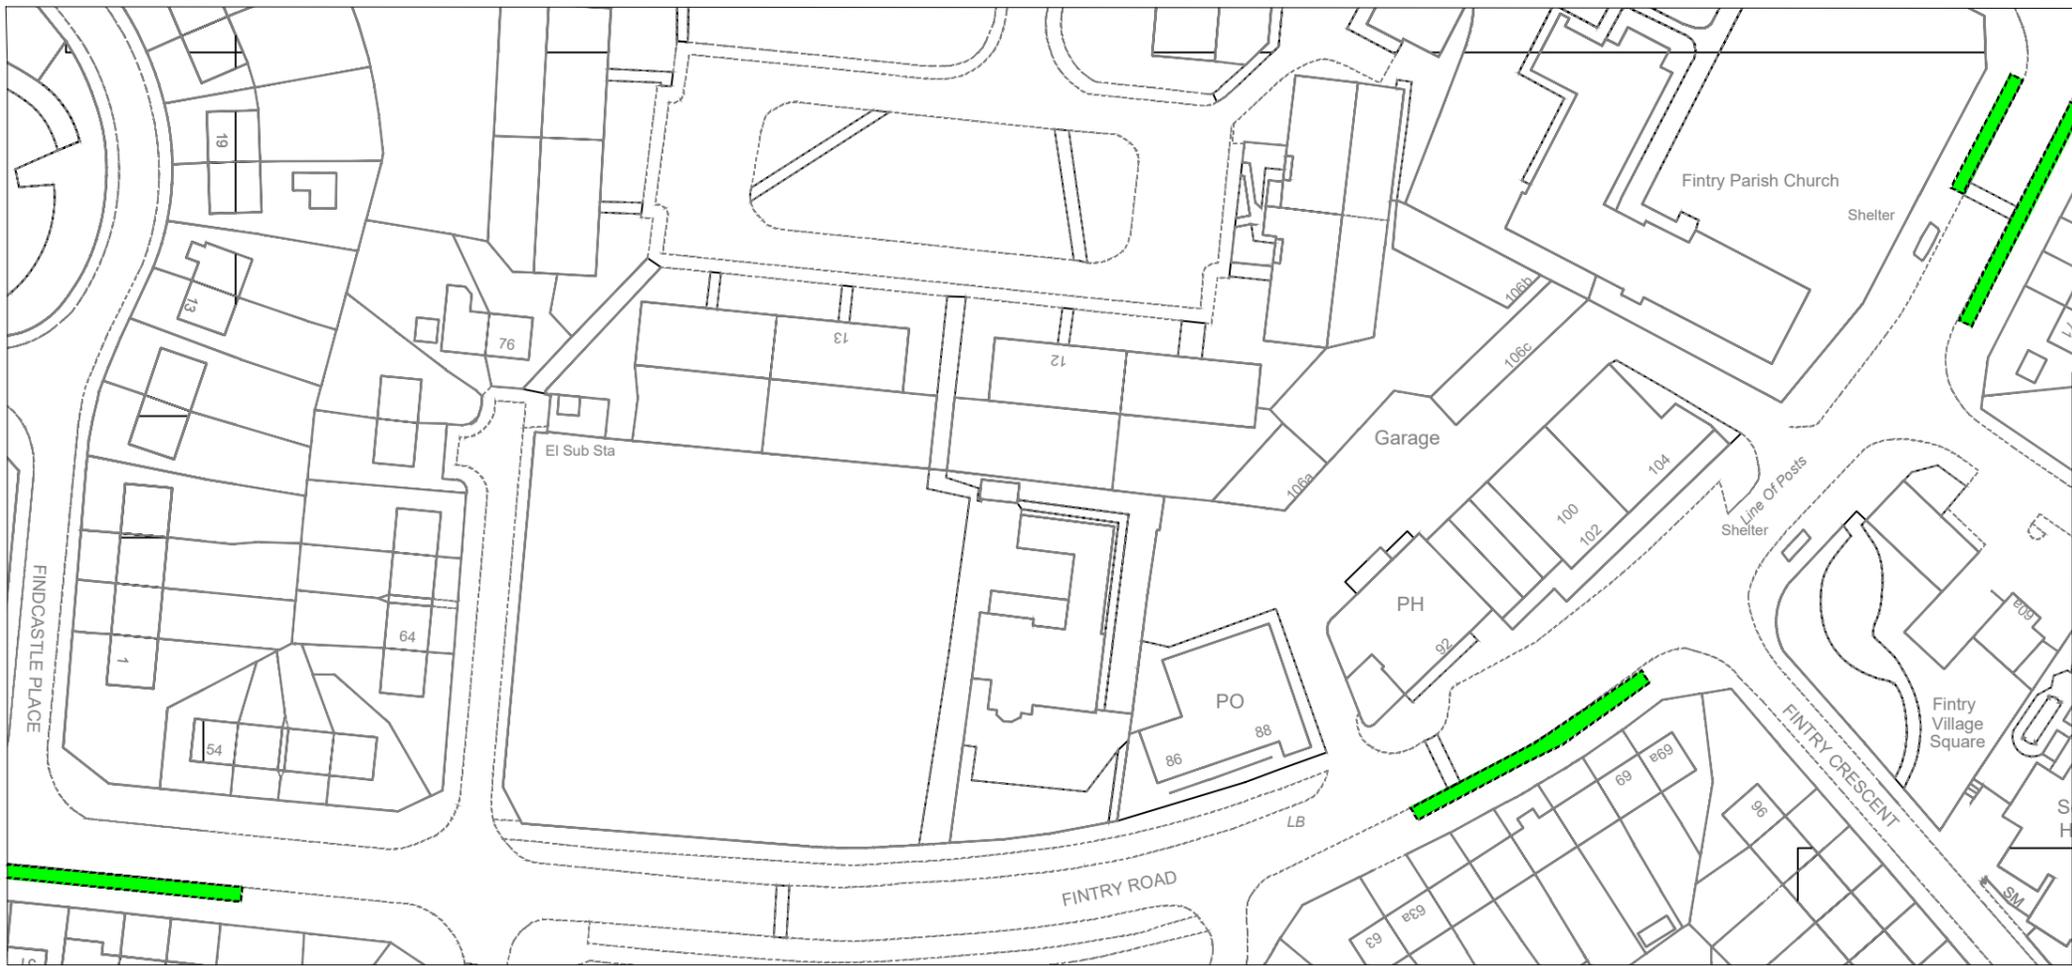



### Legend

Proposed 'Footway Parking' Exemption

revision					
Drawn	Checked	Drg.No.	Project No.	Scale	Date
S.S.	R.T.	15.	P.P.E.O -2023	1:1000	06.04.23.

**Dundee City Council**  
(Pavement Parking Prohibition Exemption)  
Order 2025

City Development Department

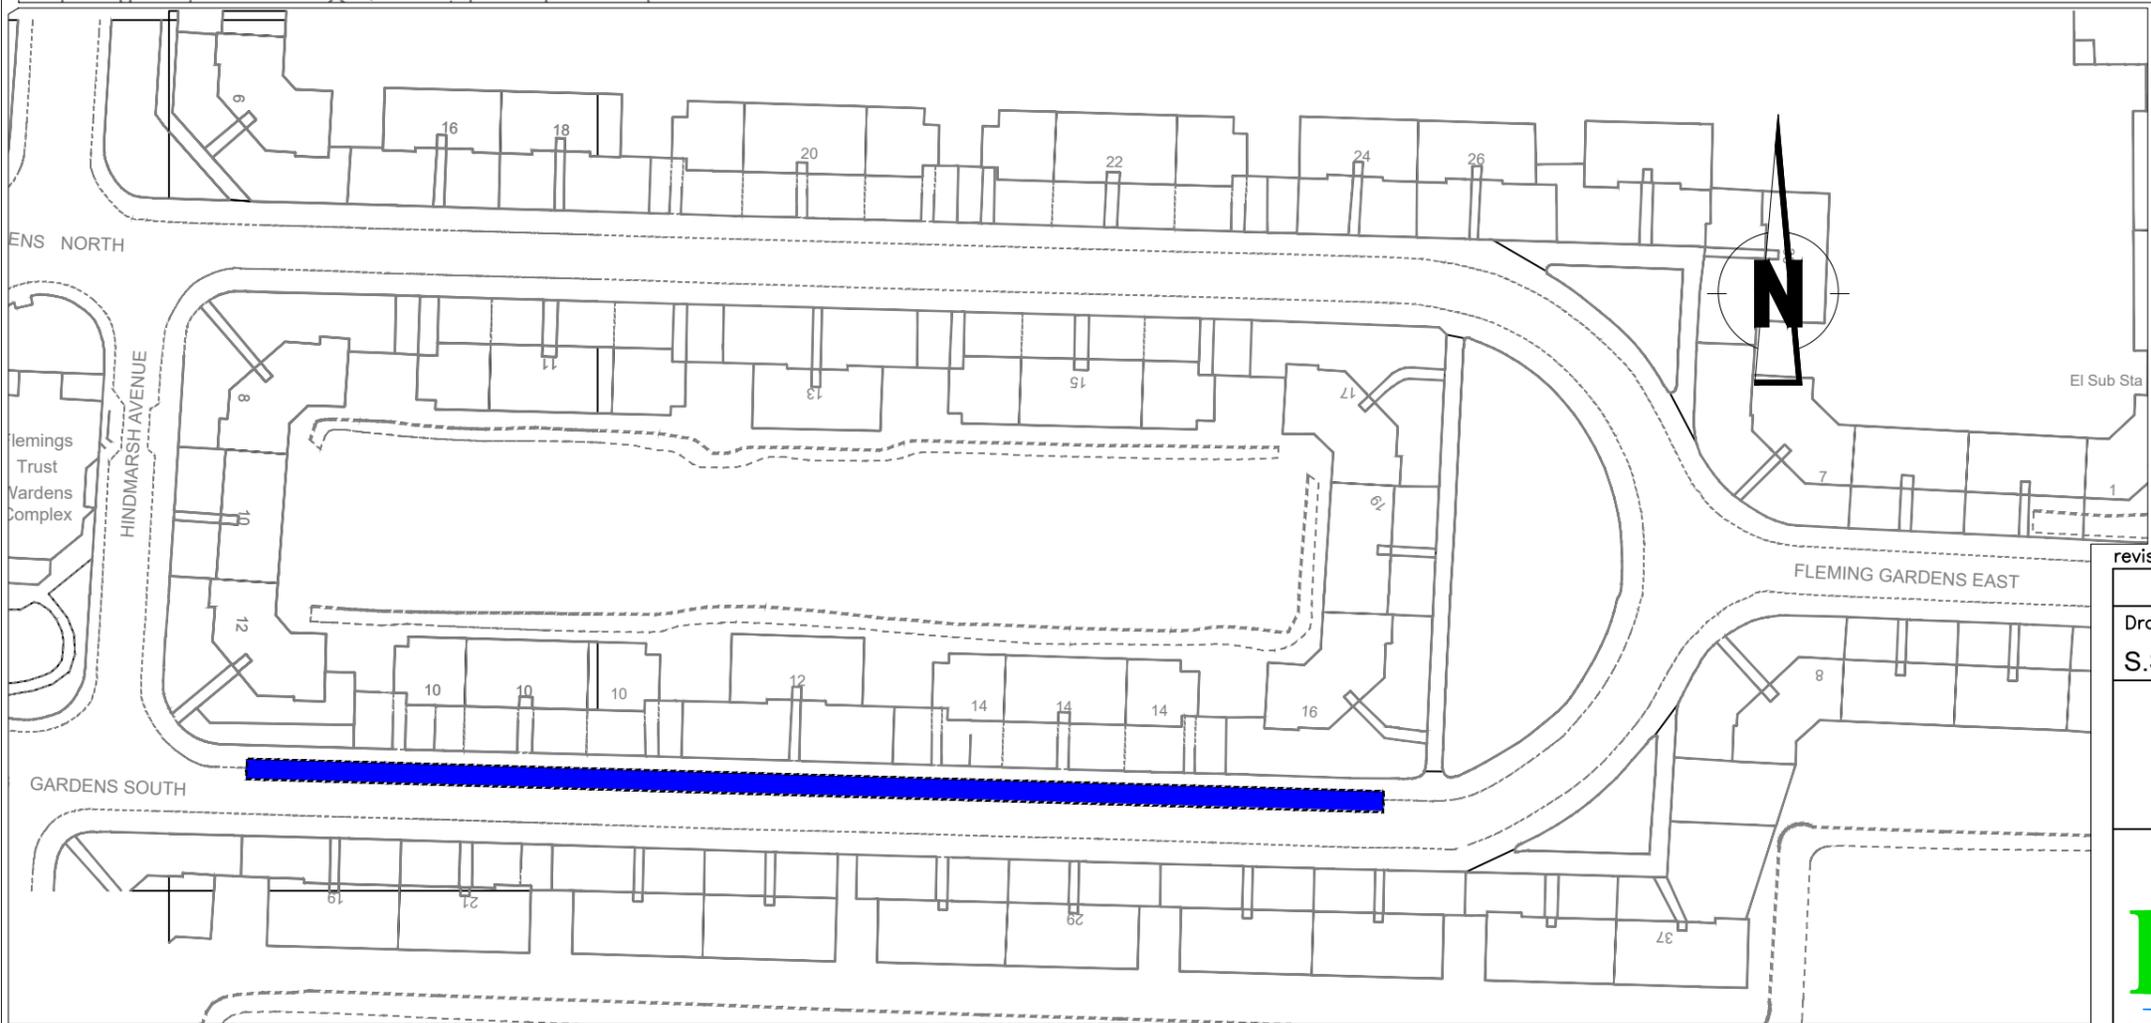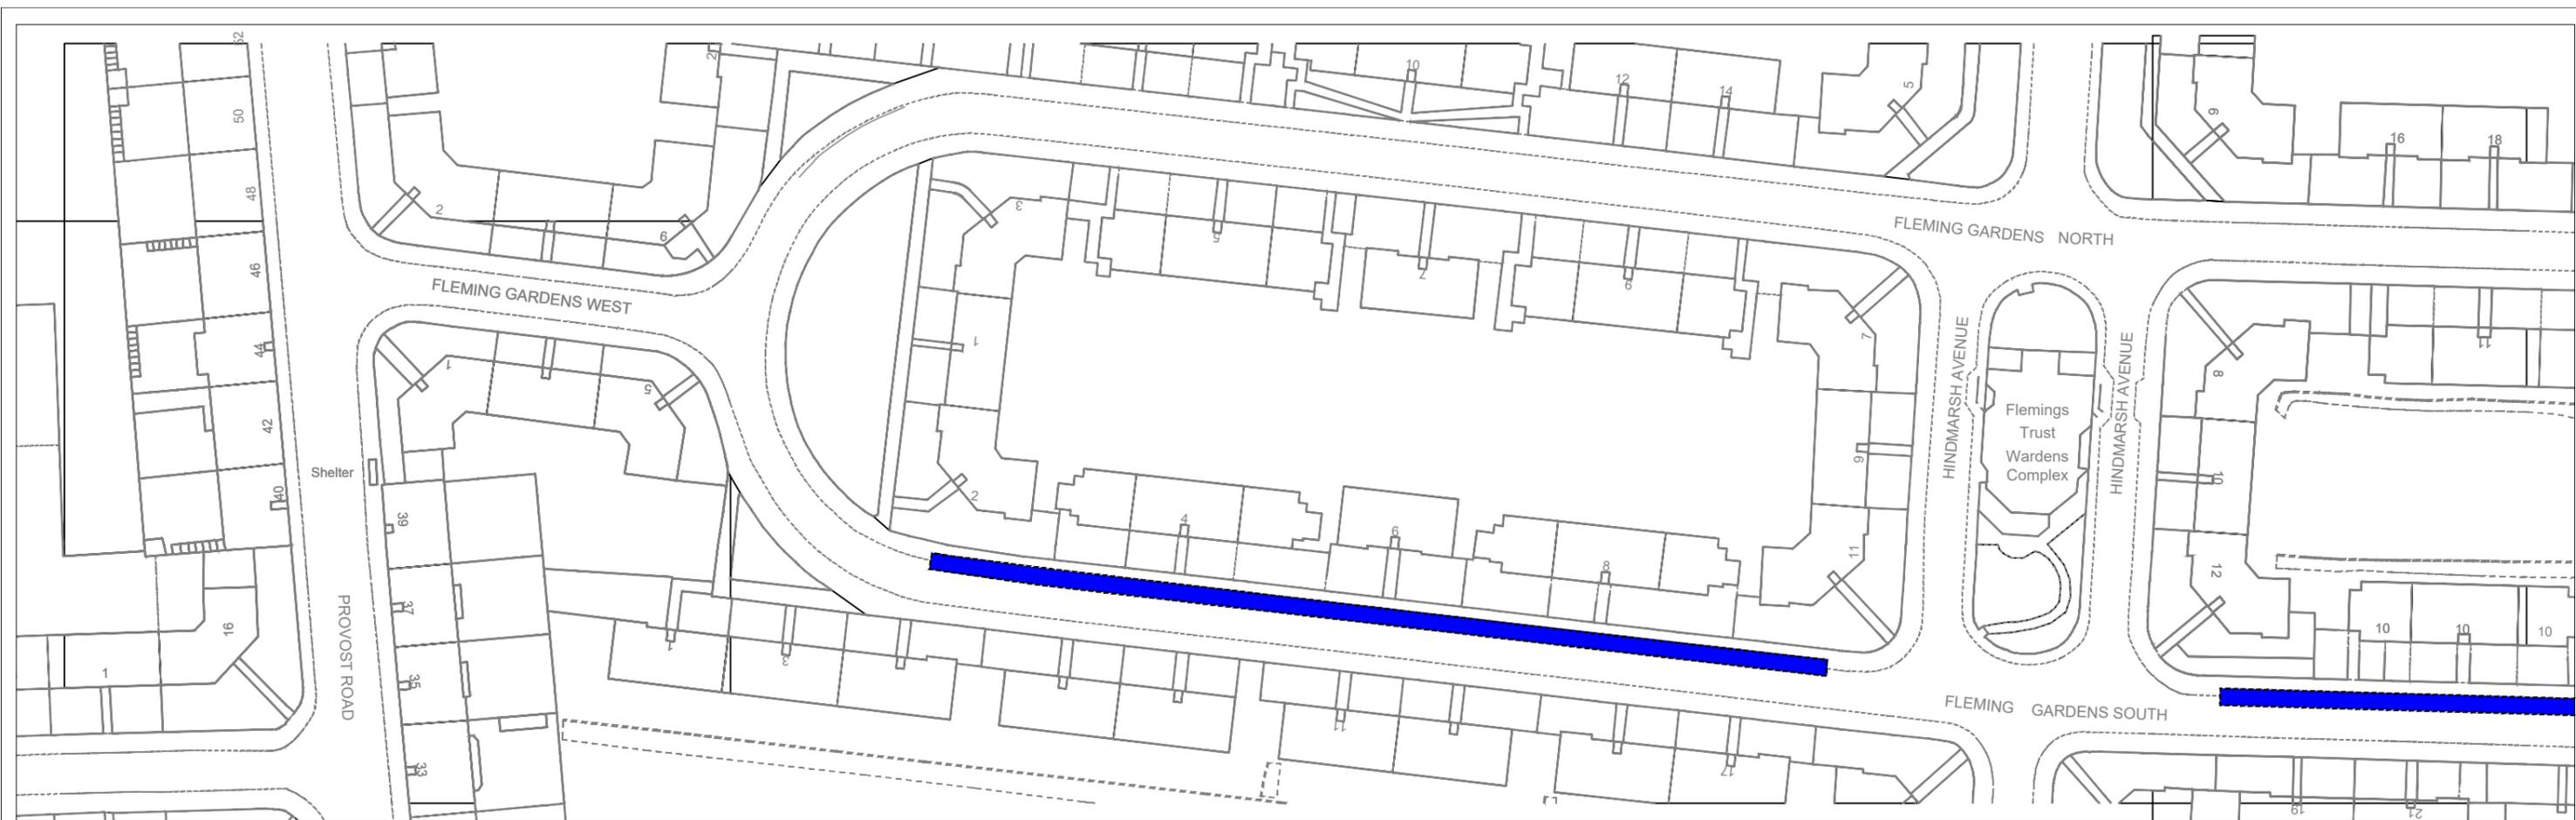

### Legend


 Proposed 'Road/On Footway Parking' Exemption

revision					
Drawn	Checked	Drg.No.	Project No.	Scale	Date
S.S.	R.T.	16.	P.P.E.O -2023	1:1000	28.02.23.
Dundee City Council (Pavement Parking Prohibition Exemption) Order 2025					



Reproduced by permission of Ordnance Survey on behalf of HMSO. © Crown copyright and database right 2023. All rights reserved. Ordnance Survey Licence number 100023371.

City Development Department. Director Robin Presswood  
 Dundee House, 50 North Lindsay Street, Dundee DD1 1QE

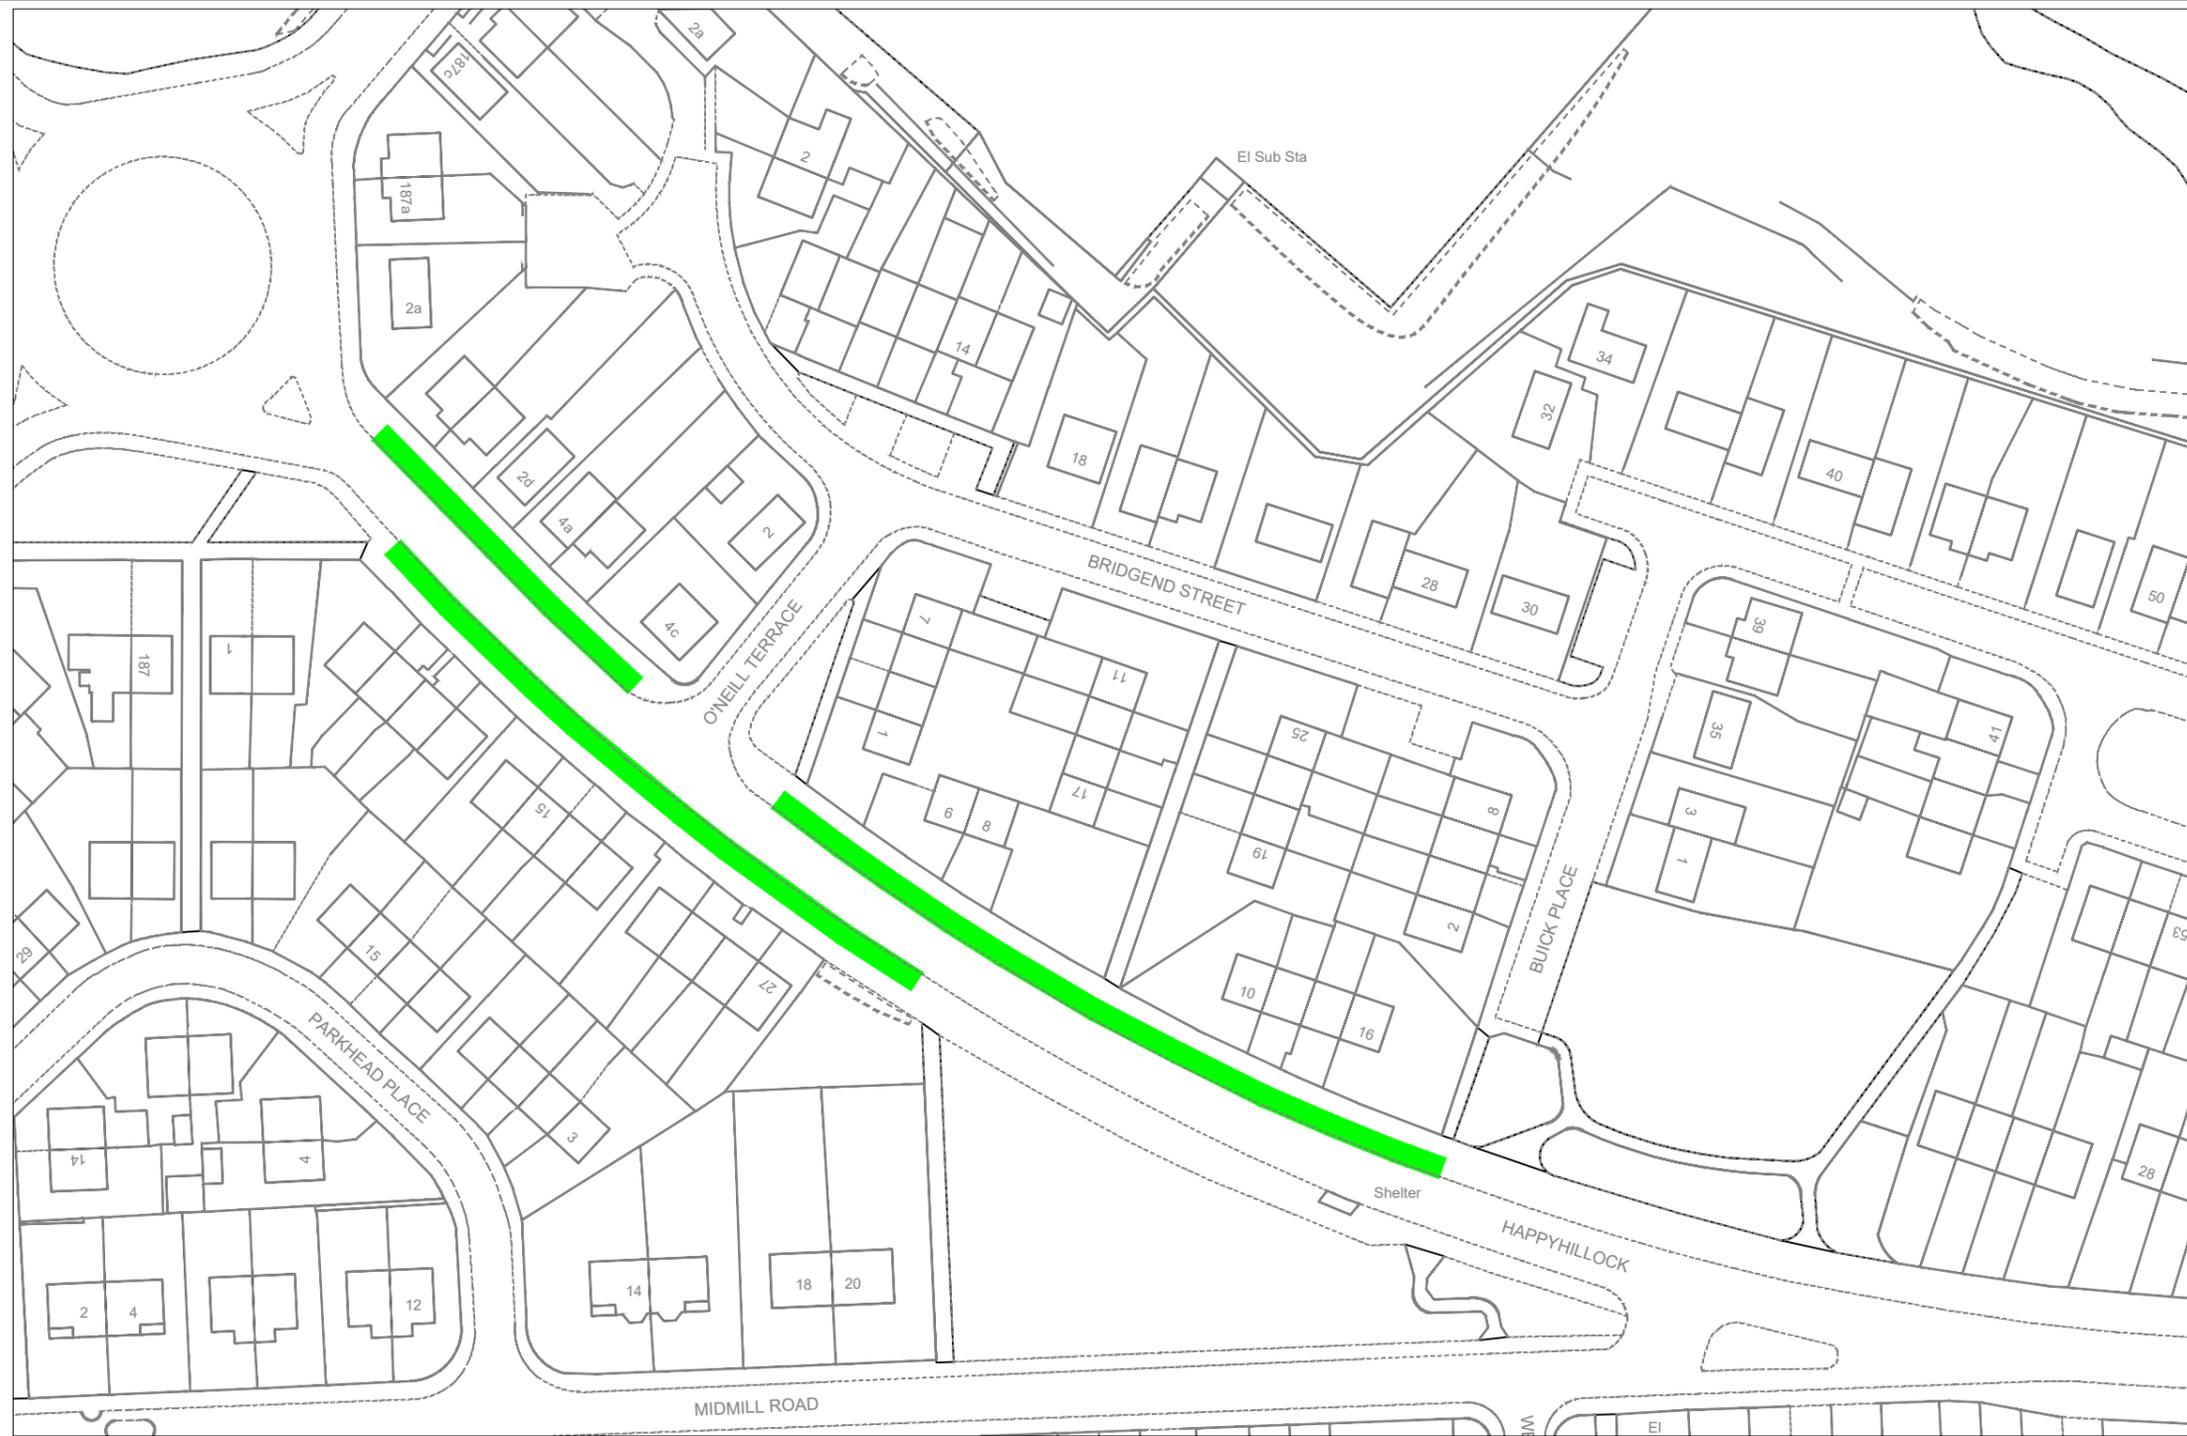

**Legend**



Proposed 'Footway Parking' Exemption



Reproduced by permission of Ordnance Survey on behalf of HMSO. © Crown copyright and database right 2023. All rights reserved. Ordnance Survey Licence number 100023371.

revision

Drawn	Checked	Drg.No.	Project No.	Scale	Date
R.T.	E.G.	17.	P.P.E.O -2023	1:1000	28.03.23.



Dundee City Council  
(Pavement Parking Prohibition Exemption)  
Order 2025



City Development Department

City Development Department. Director Robin Presswood

Dundee House, 50 North Lindsay Street, Dundee DD1 1QE

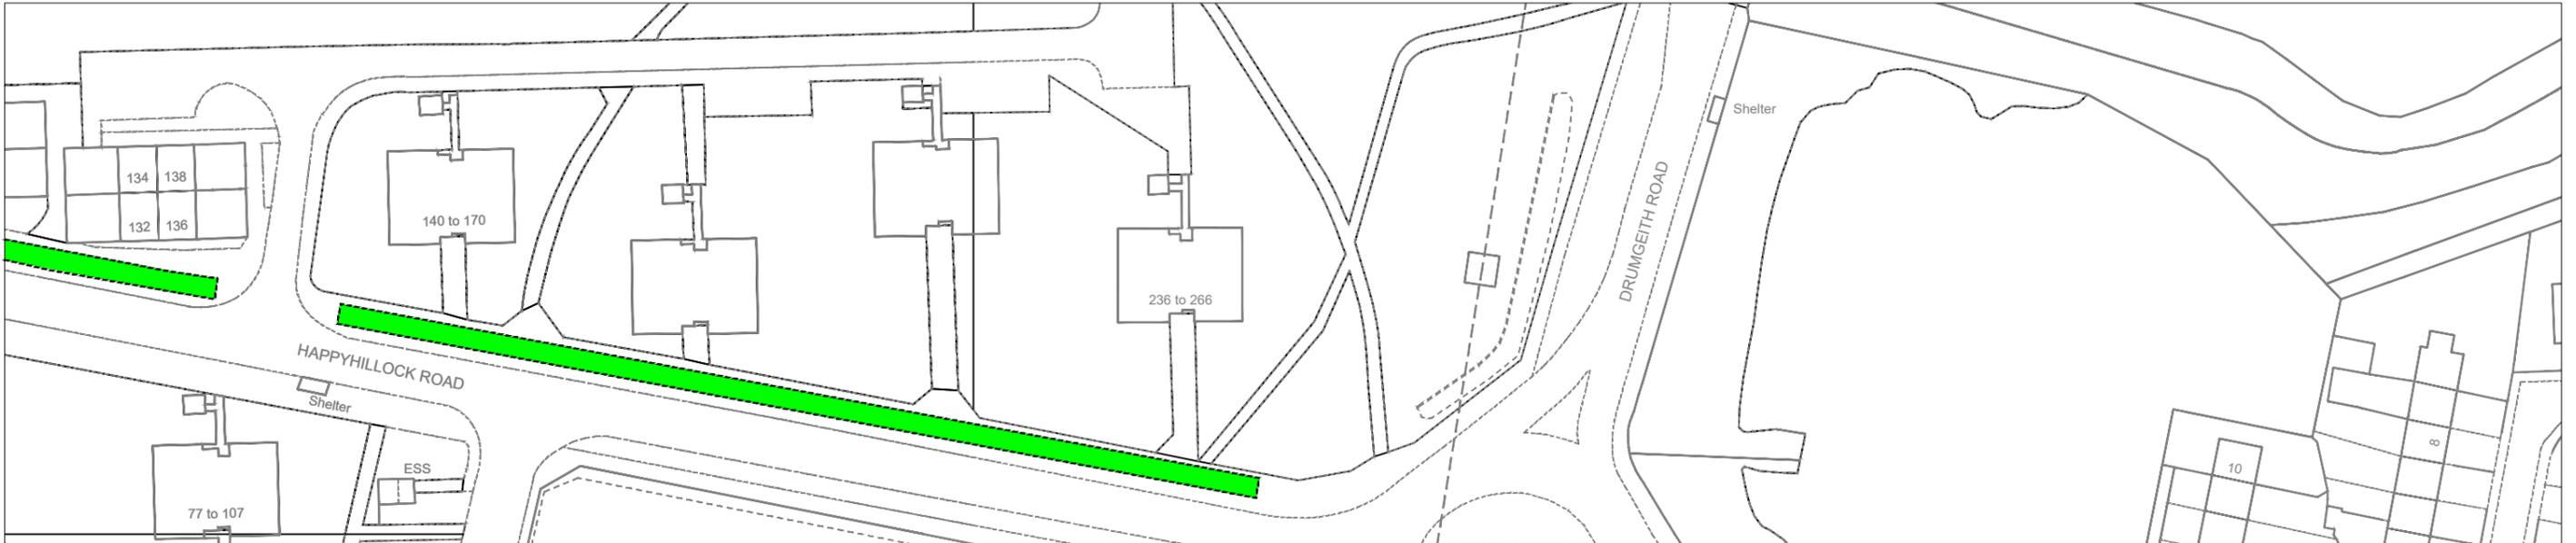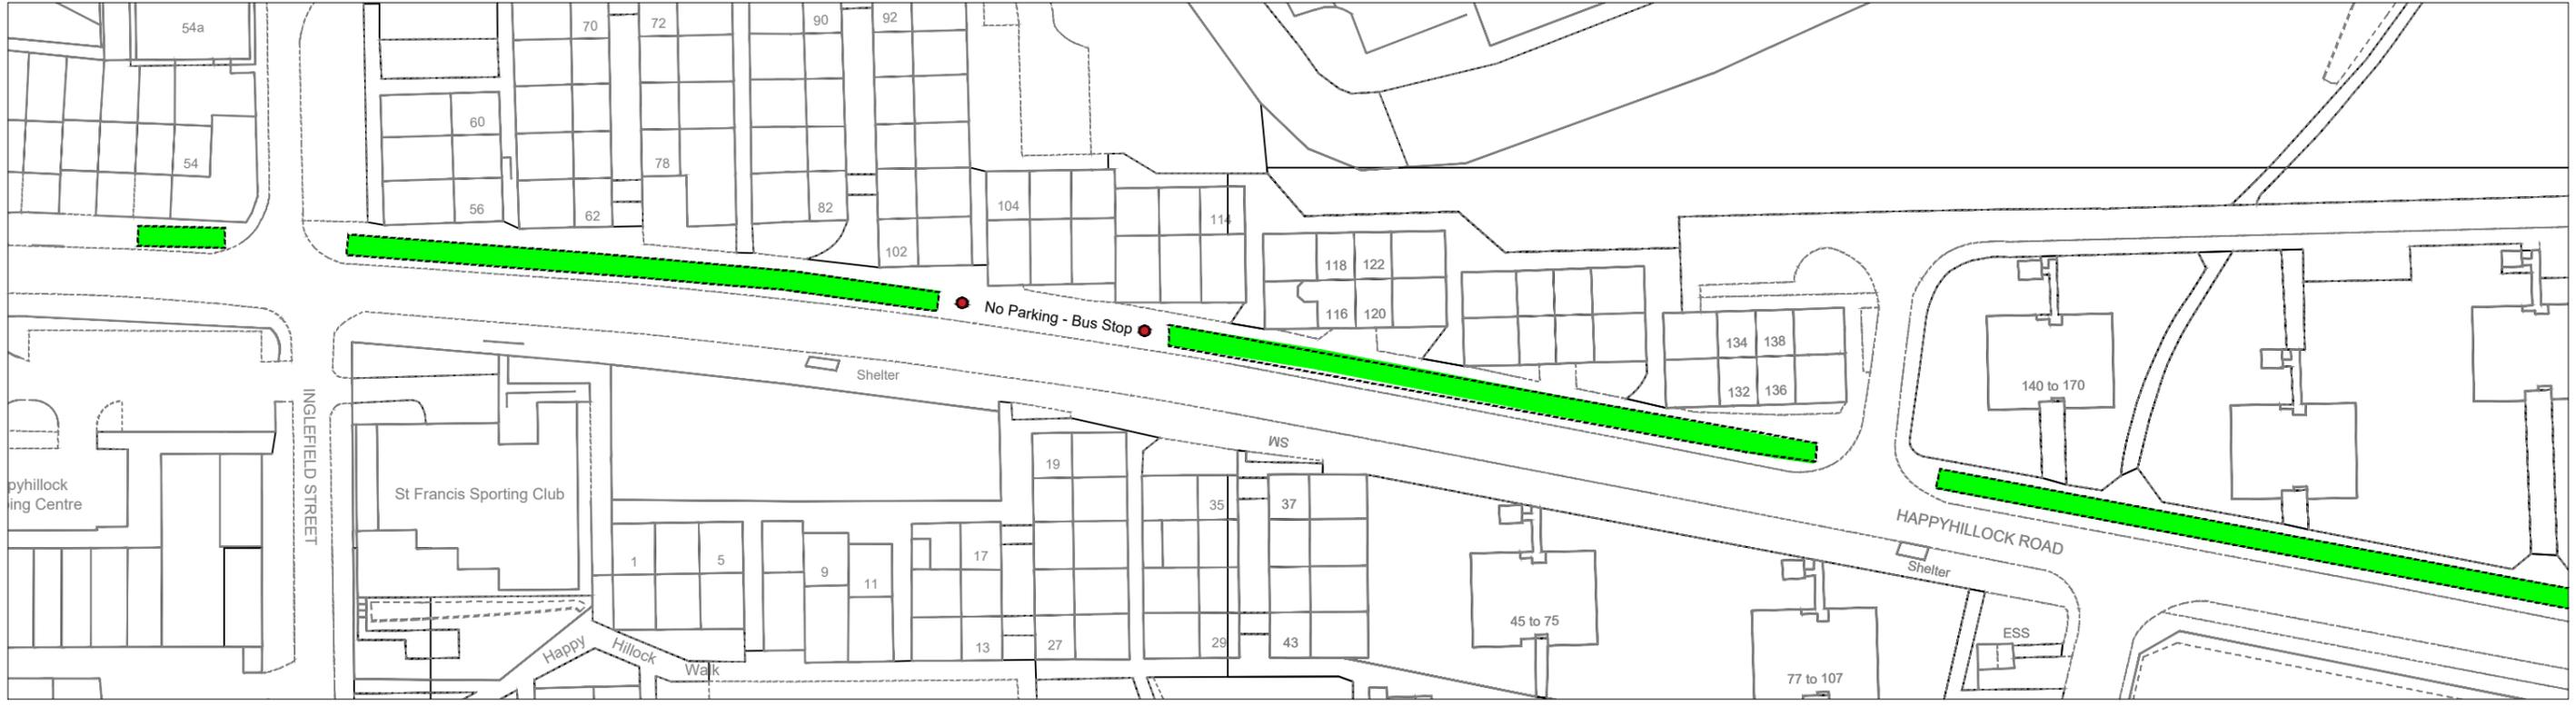

**Legend**


 Proposed 'Footway Parking' Exemption



Reproduced by permission of Ordnance Survey on behalf of HMSO. © Crown copyright and database right 2023. All rights reserved. Ordnance Survey Licence number 100023371.

revision					
Drawn	Checked	Drg.No.	Project No.	Scale	Date
R.T.	E.G.	18.	P.P.E.O -2023	1:1000	28.03.23.


Dundee City Council  
(Pavement Parking Prohibition Exemption)  
Order 2025

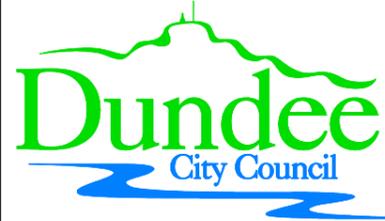

City Development Department

City Development Department, Director Robin Presswood

Dundee House, 50 North Lindsay Street, Dundee DD1 1QE

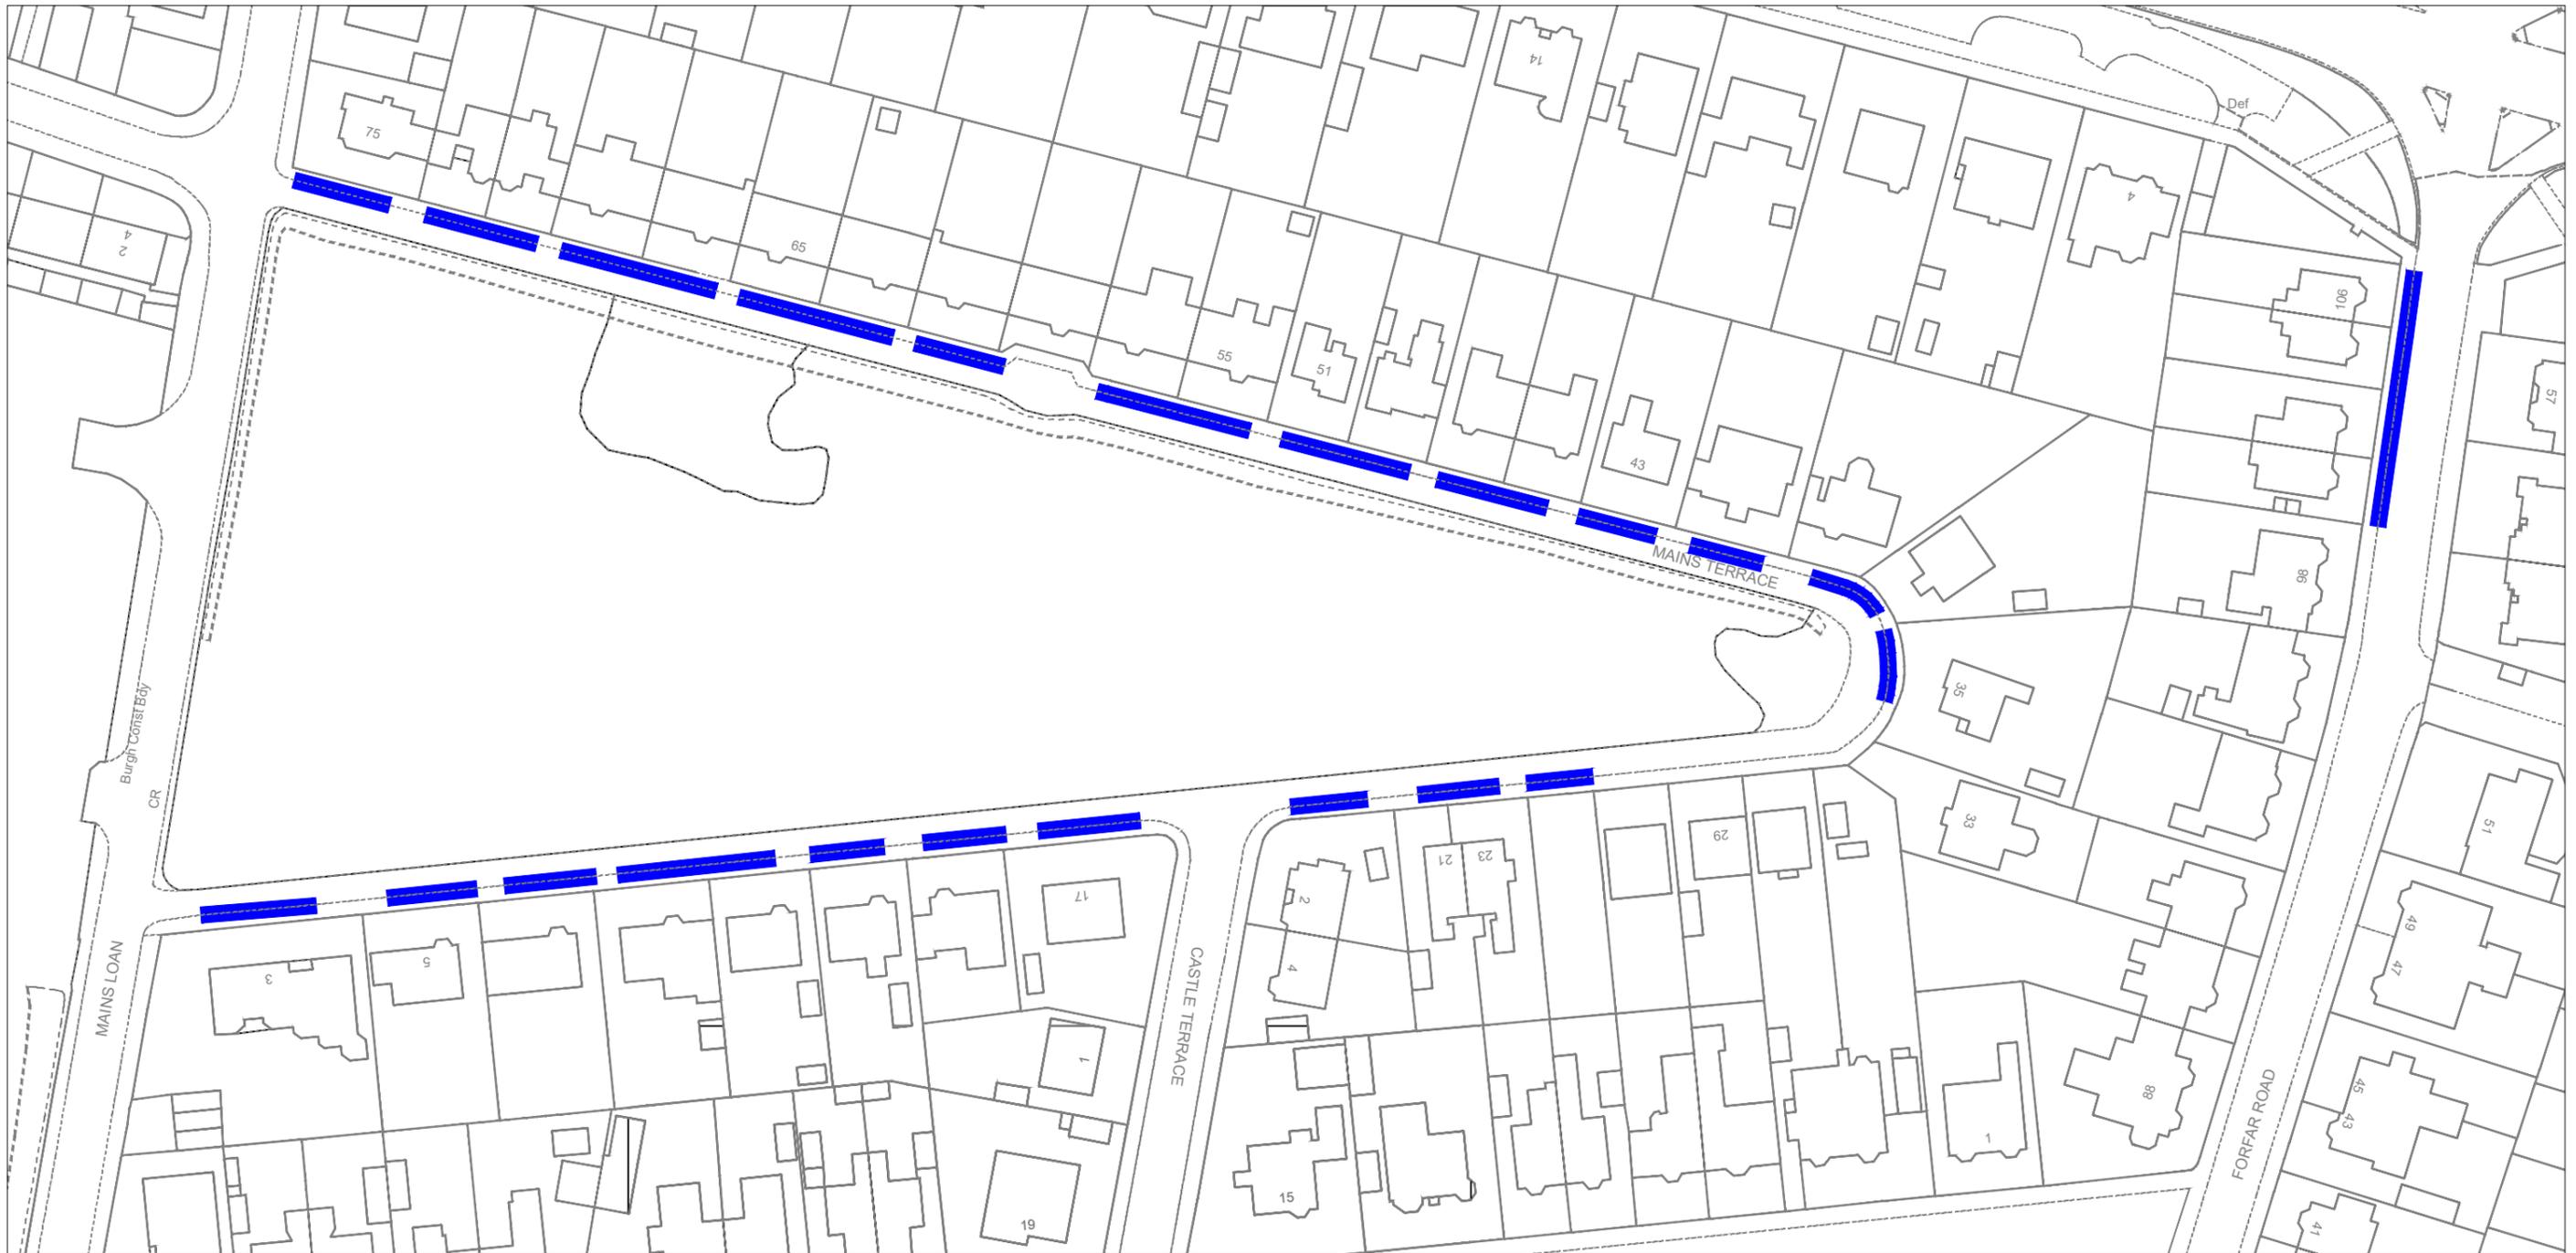

**Legend**




Proposed 'On Road / On Footway Parking' Exemption  
(Residual Footway Width < 1.5m)



Reproduced by permission of Ordnance Survey on behalf of HMSO. © Crown copyright and database right 2023. All rights reserved. Ordnance Survey Licence number 100023371.

revision					
Drawn	Checked	Drg.No.	Project No.	Scale	Date
R.T.	E.G.	19.	P.P.E.O -2023	1:1000	28.03.23.
Dundee City Council (Pavement Parking Prohibition Exemption) Order 2025					
			City Development Department		
City Development Department, Director Robin Presswood Dundee House, 50 North Lindsay Street, Dundee DD1 1QE					

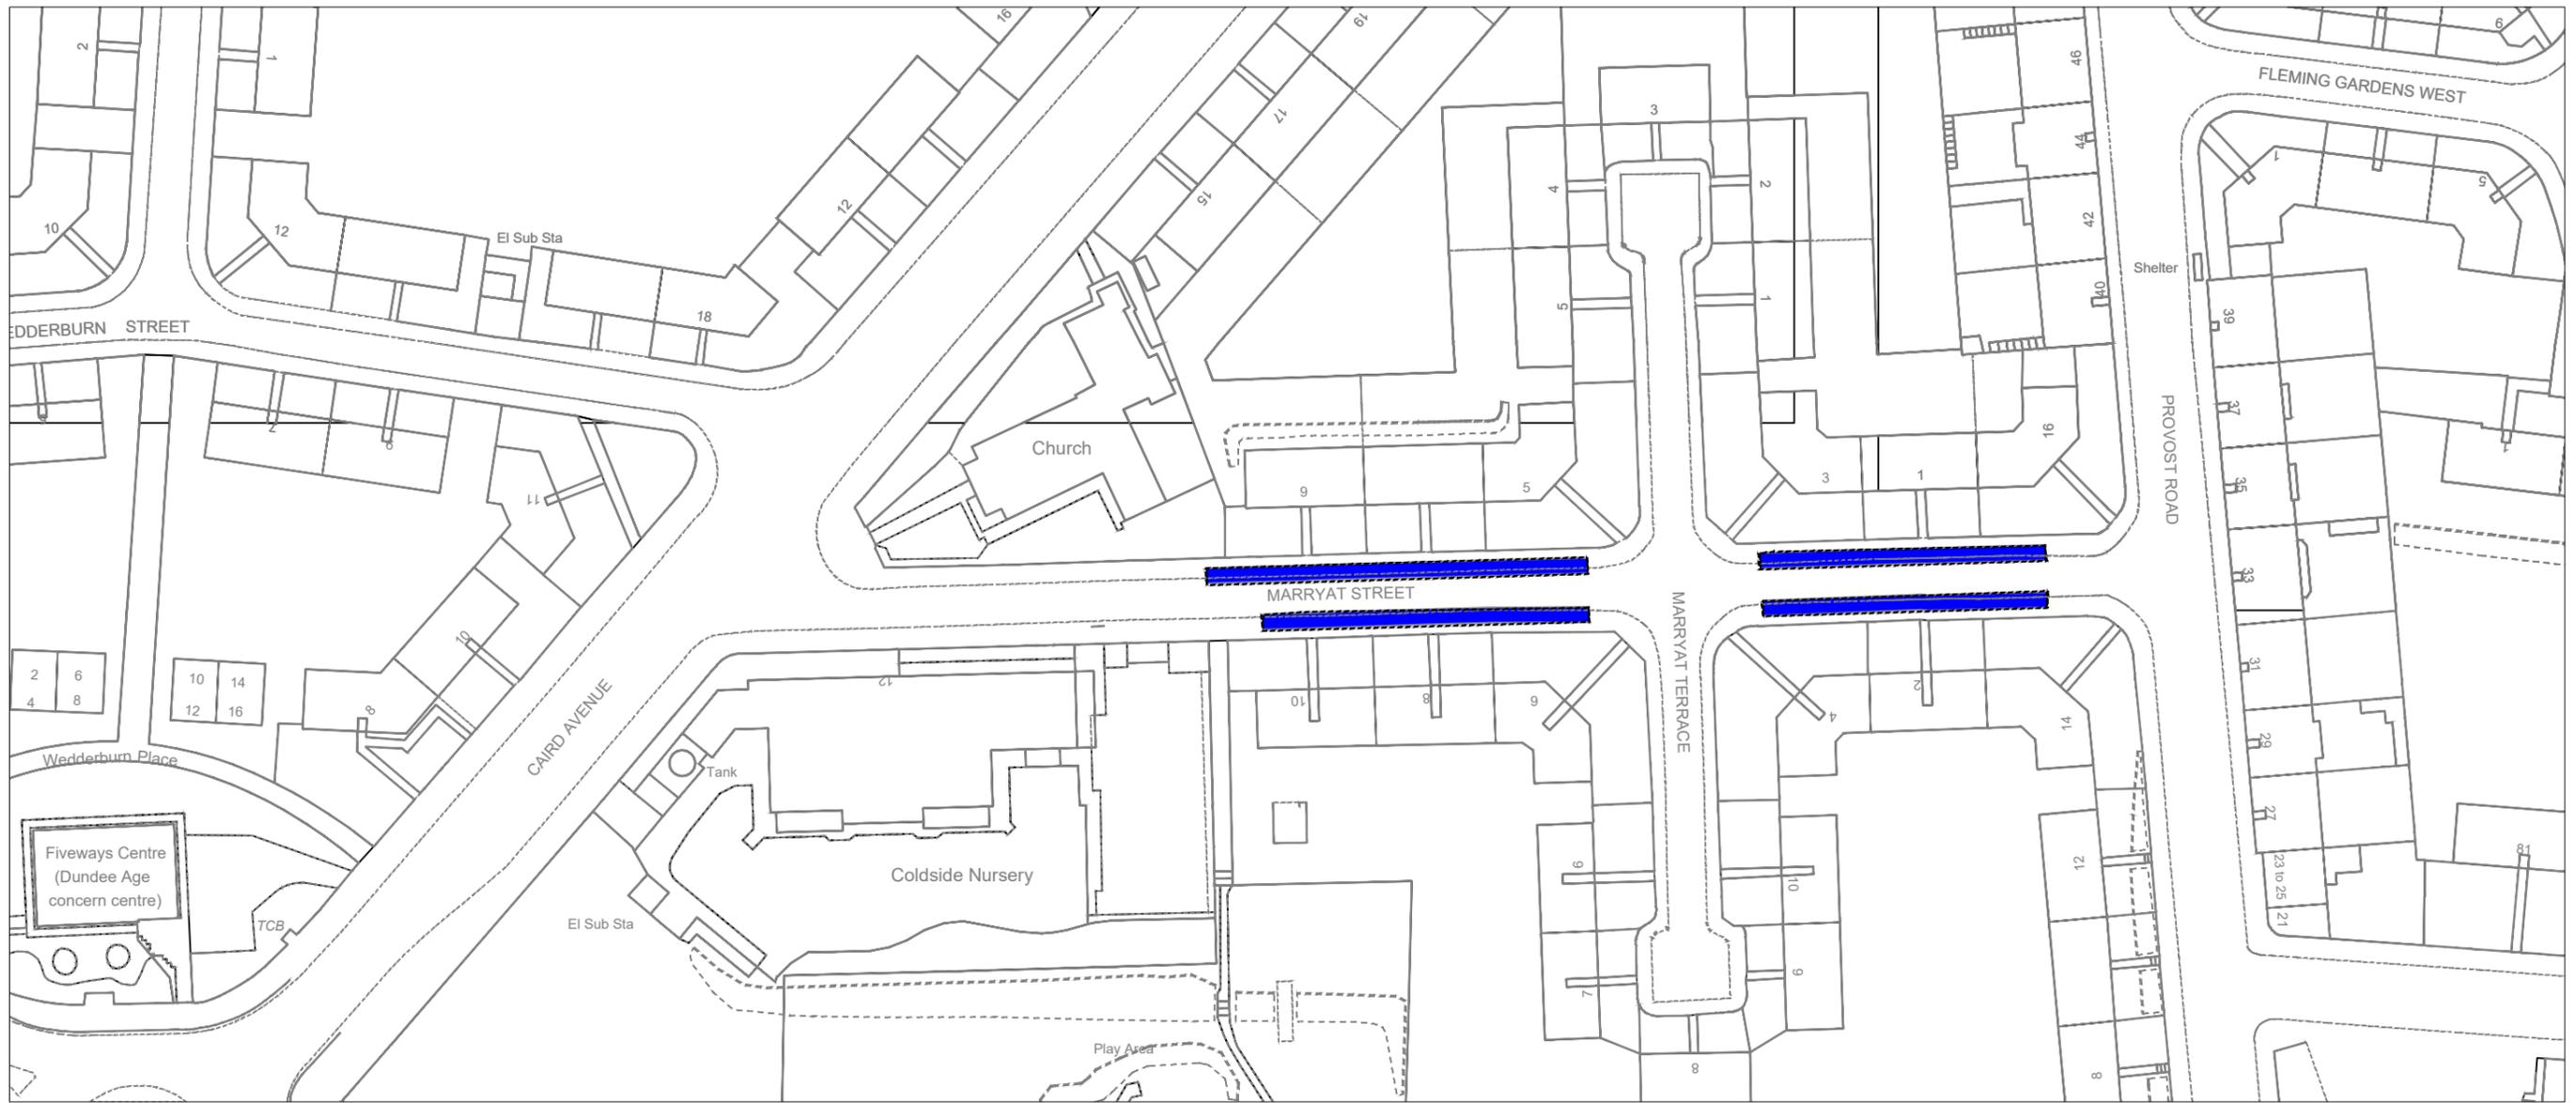

**Legend**



Proposed 'On Road/On Footway Parking' Exemption



Reproduced by permission of Ordnance Survey on behalf of HMSO. © Crown copyright and database right 2023. All rights reserved. Ordnance Survey Licence number 100023371.

revision

Drawn	Checked	Drg.No.	Project No.	Scale	Date
S.S.	R.T.	20.	P.P.E.O -2023	1:1000	28.02.23.


Dundee City Council  
(Pavement Parking Prohibition Exemption)  
Order 2025



City Development Department

City Development Department. Director Robin Presswood

Dundee House, 50 North Lindsay Street, Dundee DD1 1QE

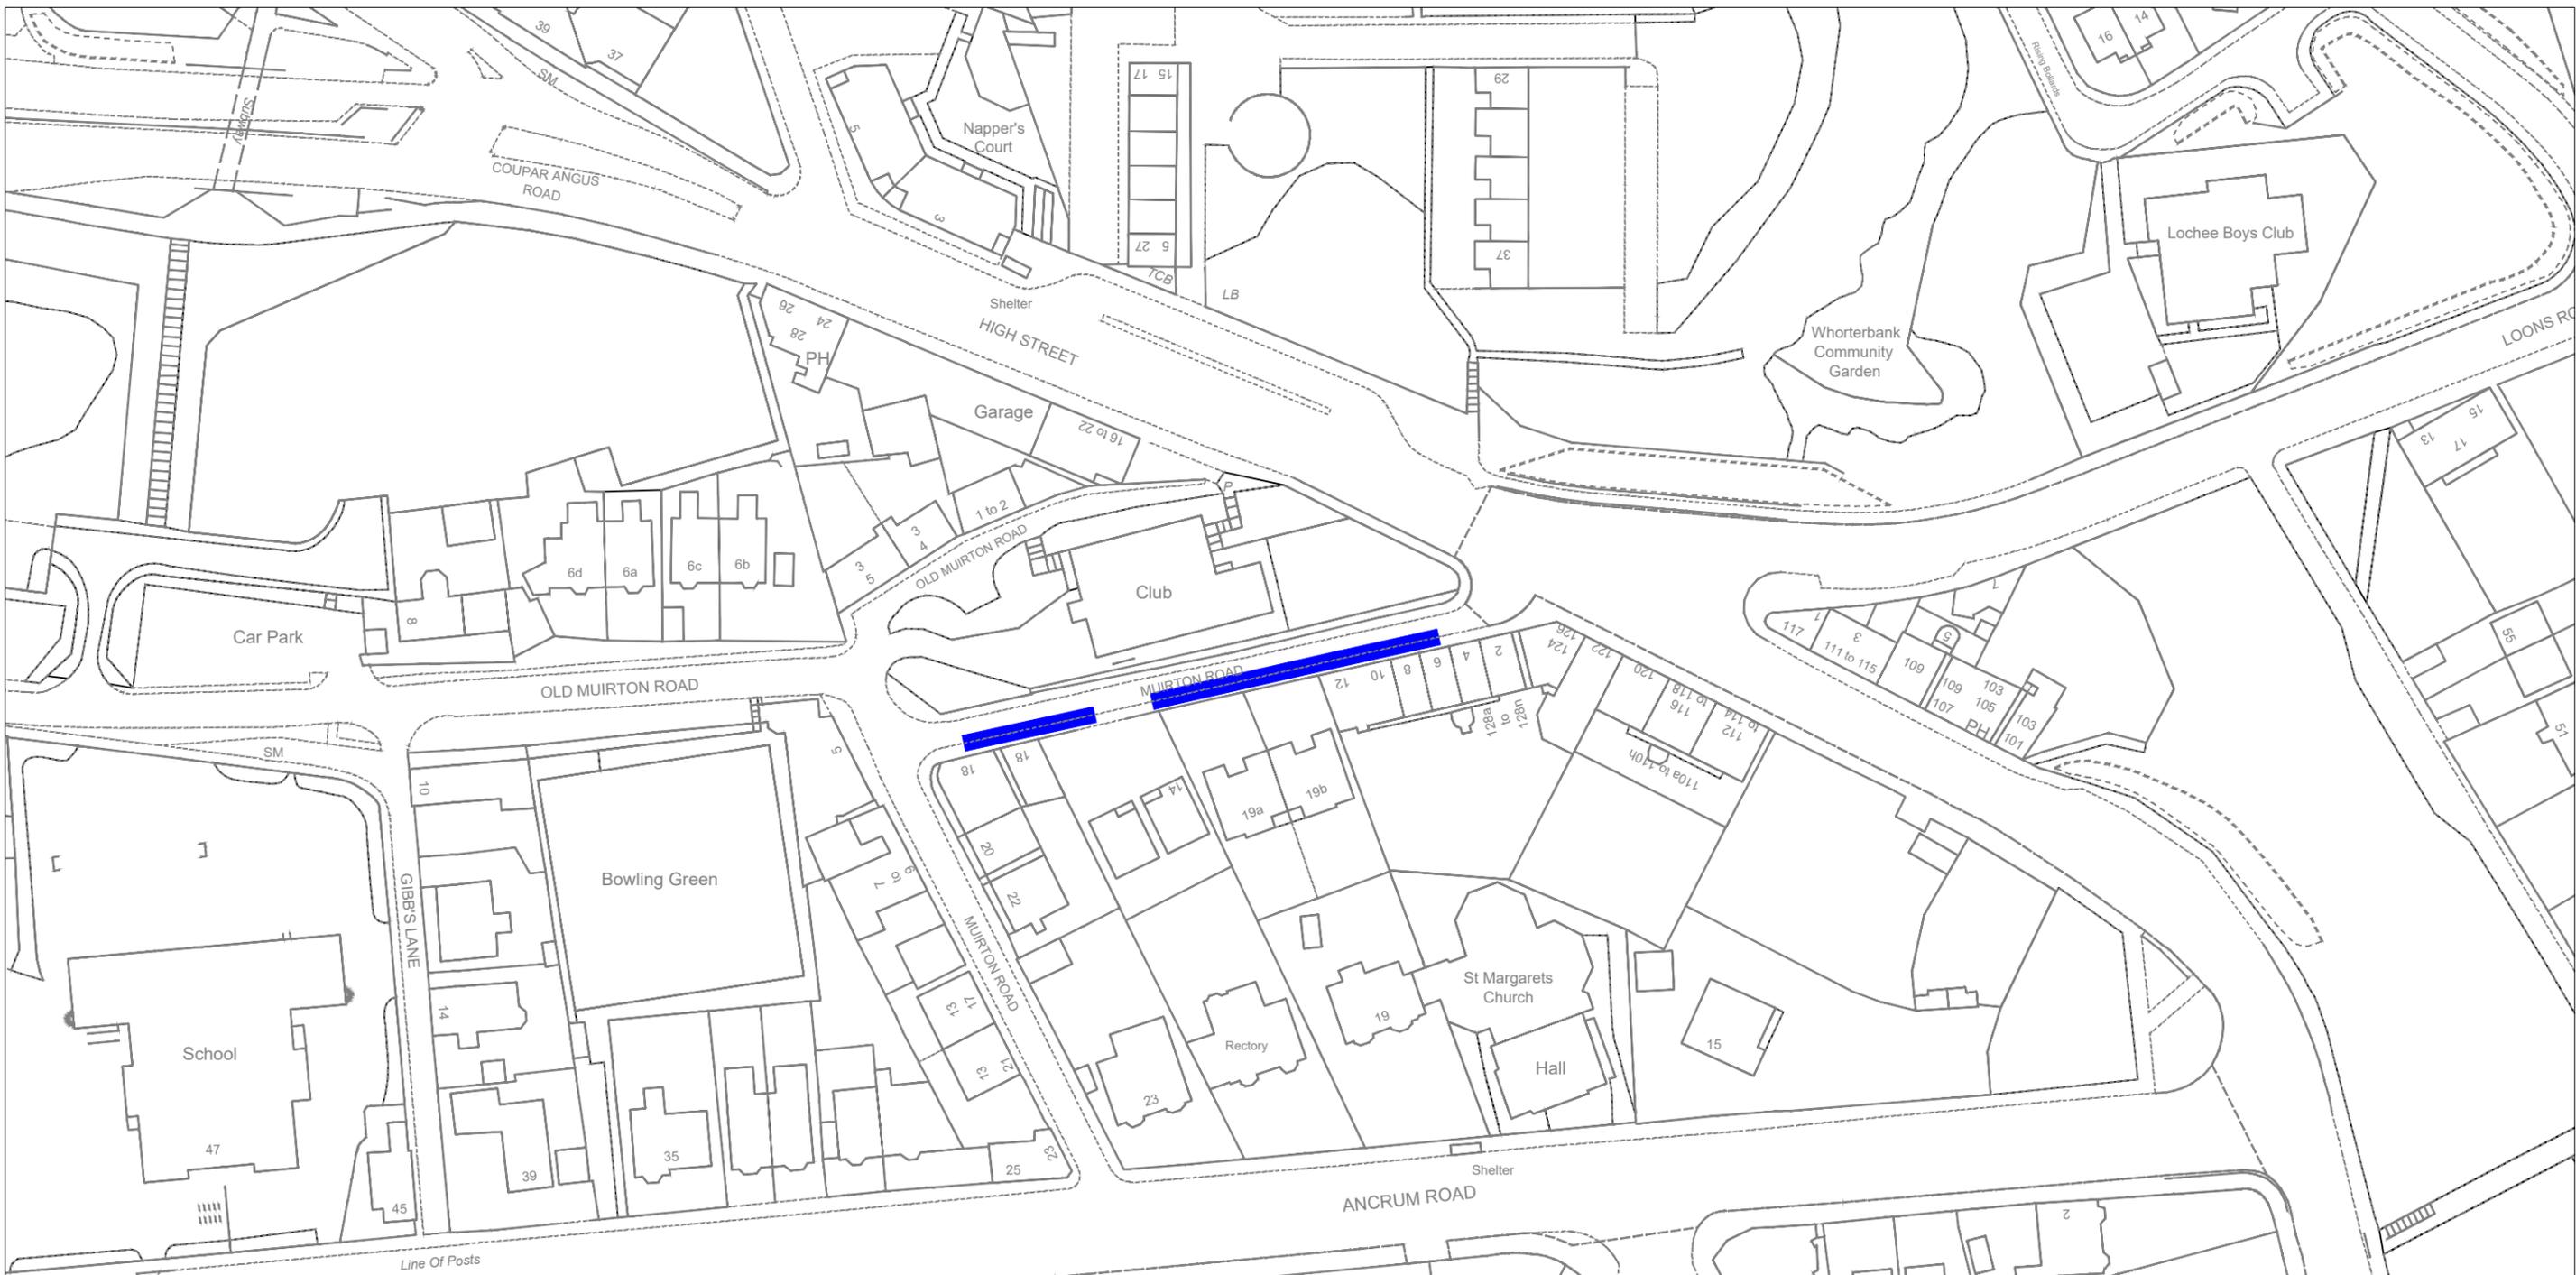

**Legend**

 Proposed 'On Road / On Footway Parking' Exemption (Residual Footway Width < 1.5m)



Reproduced by permission of Ordnance Survey on behalf of HMSO. © Crown copyright and database right 2023. All rights reserved. Ordnance Survey Licence number 100023371.

revision					
Drawn	Checked	Drg.No.	Project No.	Scale	Date
R.T.	E.G.	21.	P.P.E.O -2023	1:1000	28.03.23.


Dundee City Council  
(Pavement Parking Prohibition Exemption)  
Order 2025



City Development Department

City Development Department. Director Robin Presswood

Dundee House, 50 North Lindsay Street, Dundee DD1 1QE

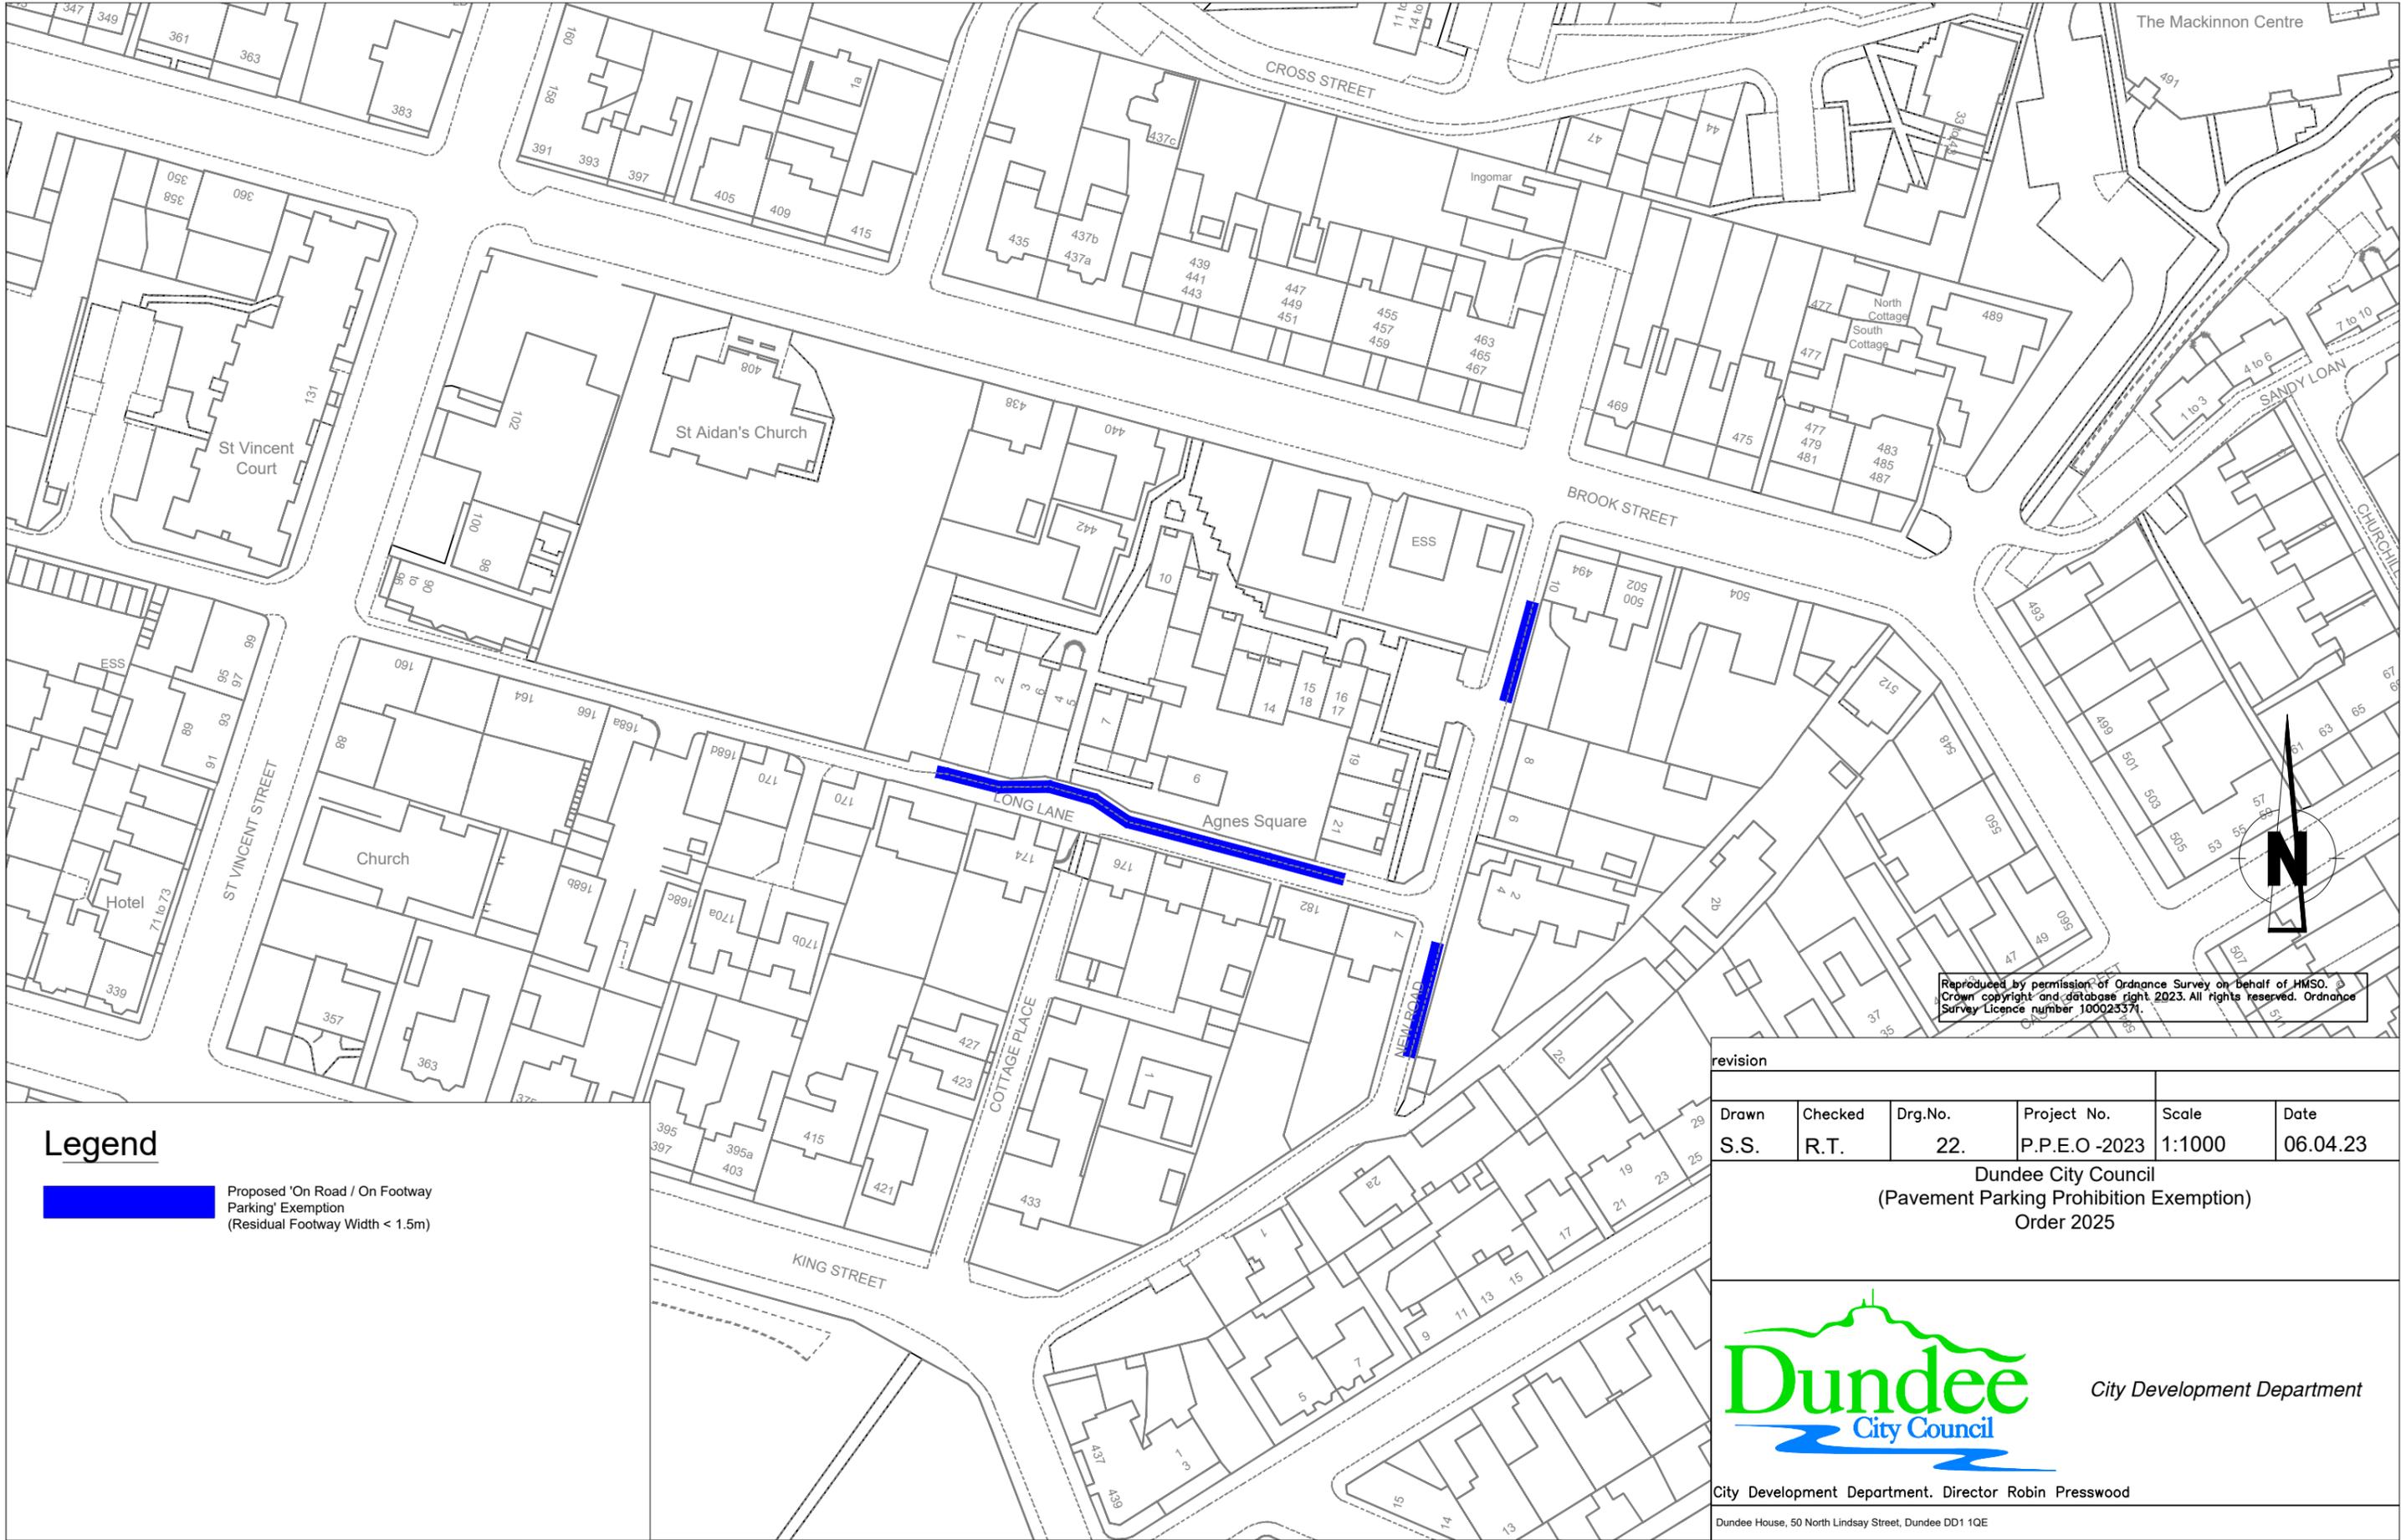

Reproduced by permission of Ordnance Survey on behalf of HMSO. Crown copyright and database right, 2023. All rights reserved. Ordnance Survey Licence number 100023371.

**Legend**

 Proposed 'On Road / On Footway Parking' Exemption (Residual Footway Width < 1.5m)

revision					
Drawn	Checked	Drg.No.	Project No.	Scale	Date
S.S.	R.T.	22.	P.P.E.O -2023	1:1000	06.04.23


Dundee City Council  
(Pavement Parking Prohibition Exemption)  
Order 2025



City Development Department

City Development Department. Director Robin Presswood

Dundee House, 50 North Lindsay Street, Dundee DD1 1QE

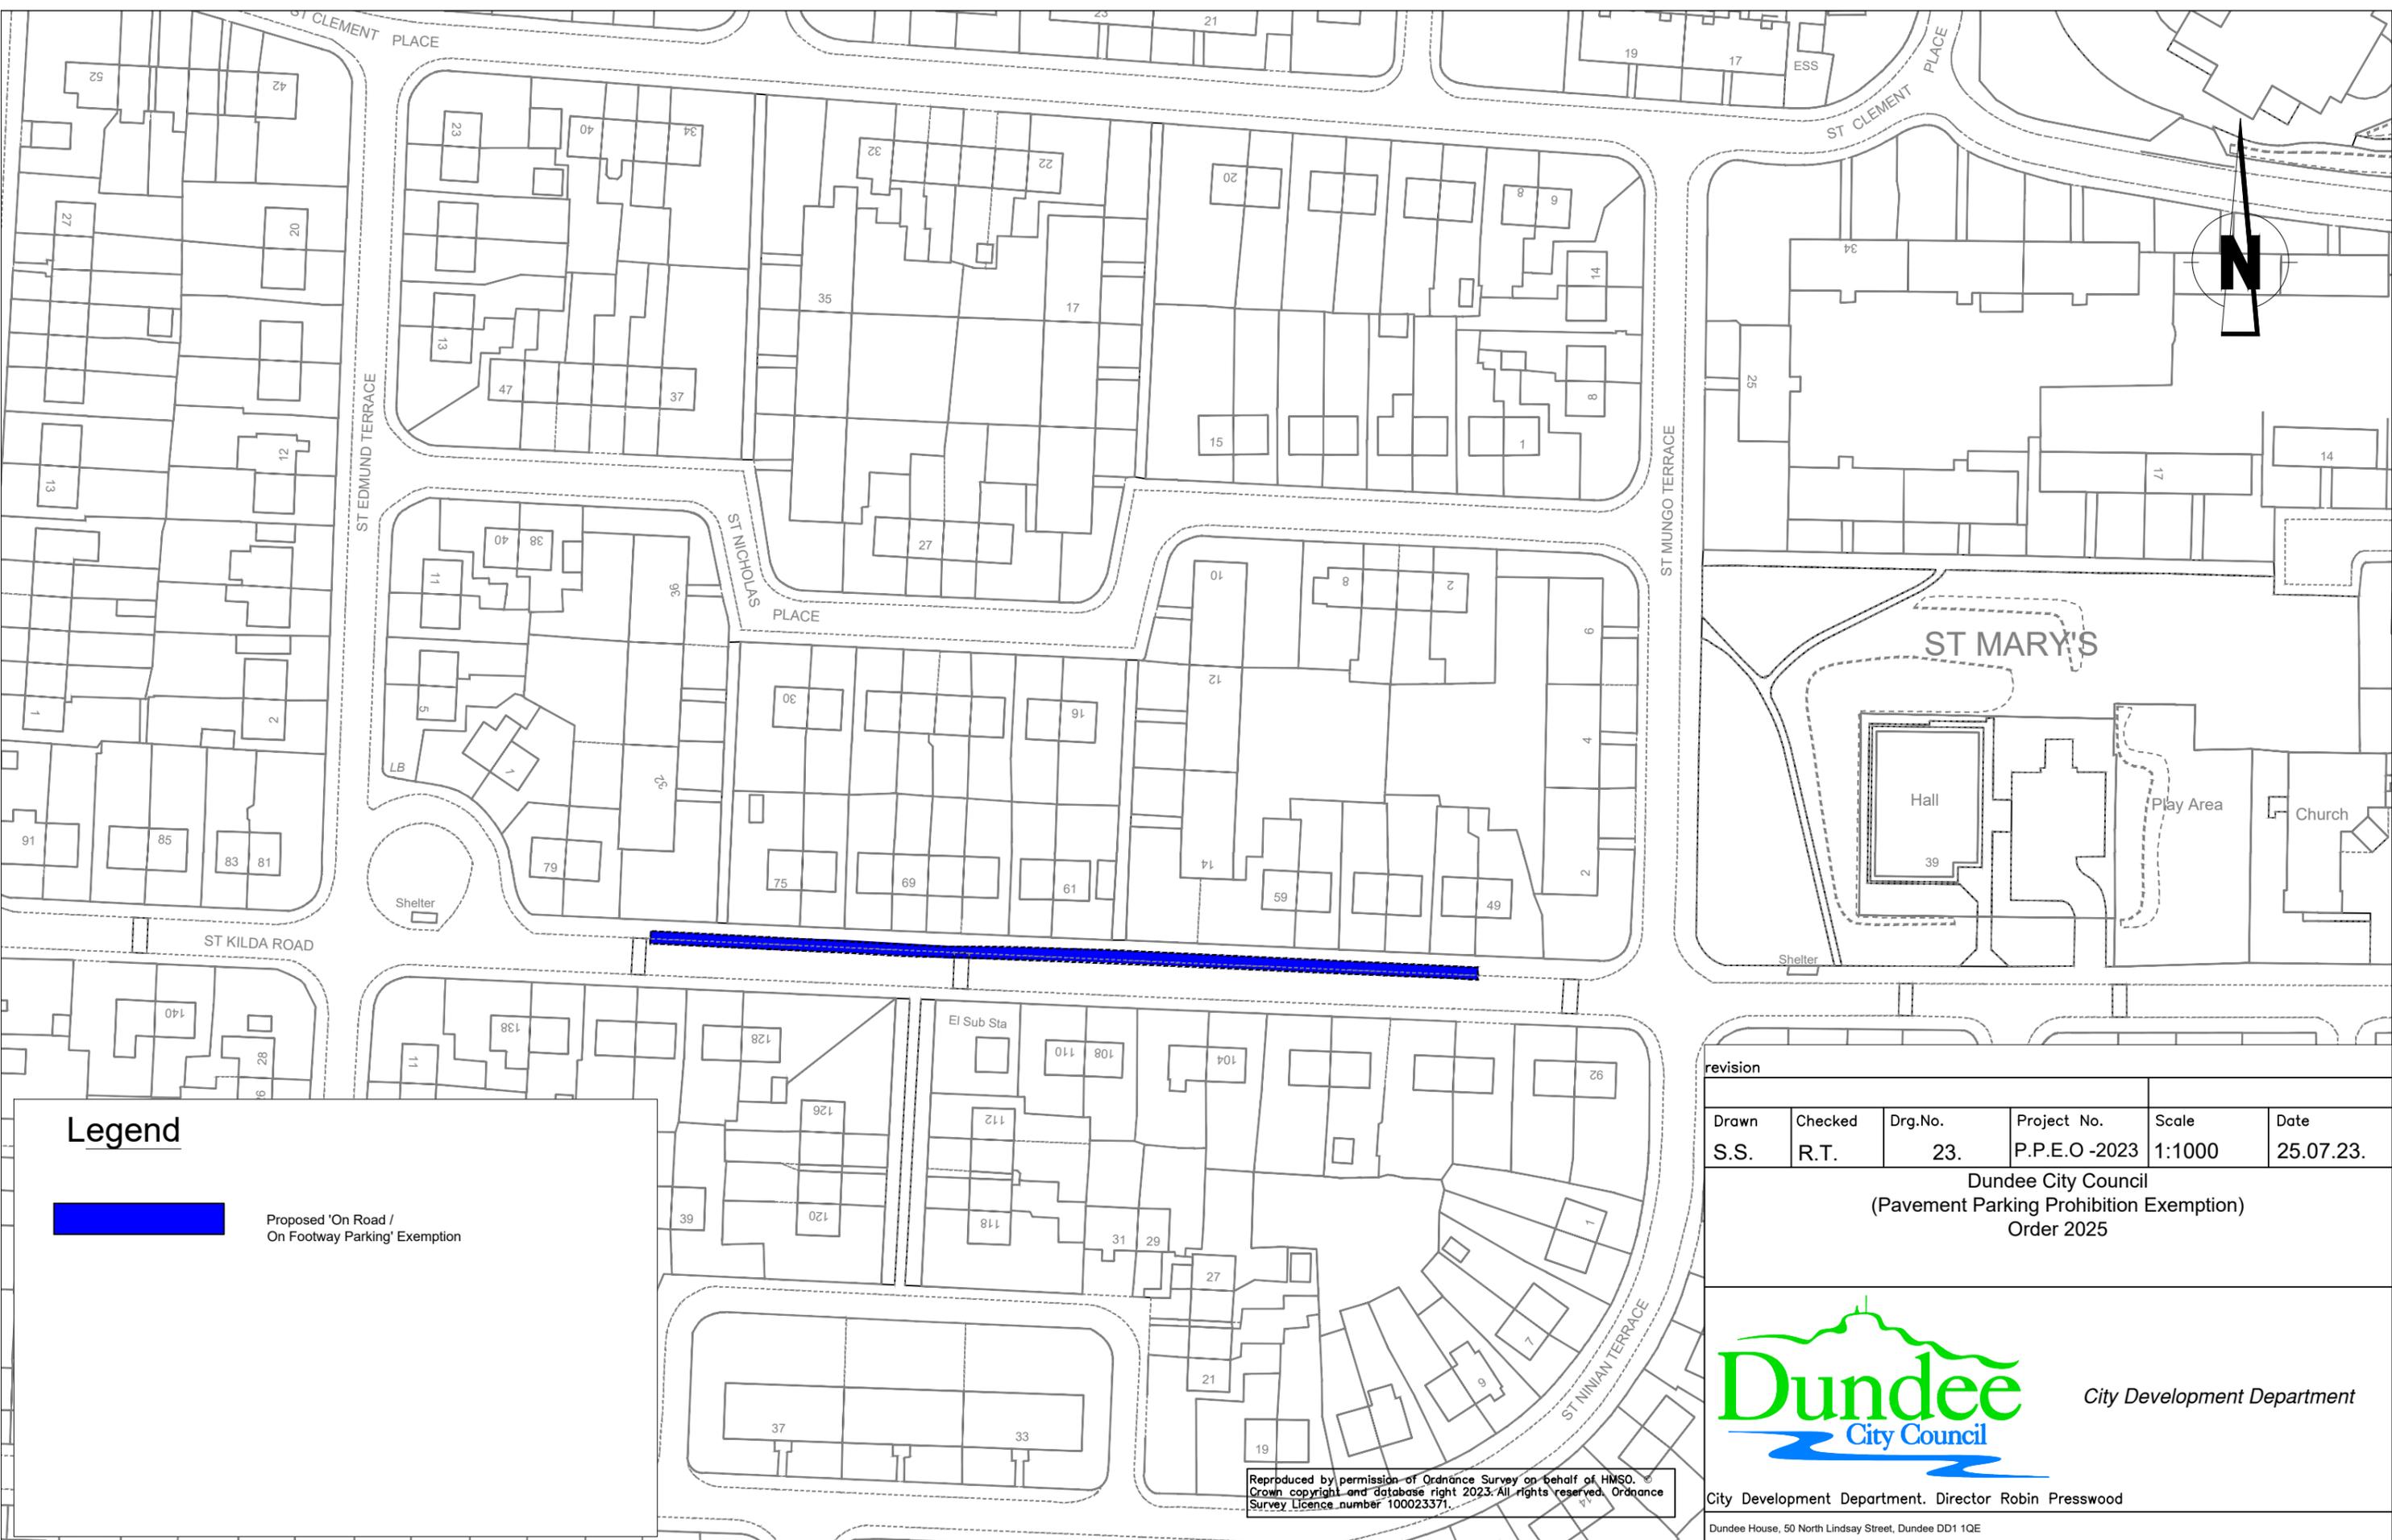

**Legend**

 Proposed 'On Road / On Footway Parking' Exemption

revision					
Drawn	Checked	Drg.No.	Project No.	Scale	Date
S.S.	R.T.	23.	P.P.E.O -2023	1:1000	25.07.23.

Dundee City Council  
(Pavement Parking Prohibition Exemption)  
Order 2025




City Development Department

City Development Department. Director Robin Presswood

Dundee House, 50 North Lindsay Street, Dundee DD1 1QE

Reproduced by permission of Ordnance Survey on behalf of HMSO. © Crown copyright and database right 2023. All rights reserved. Ordnance Survey Licence number 100023371.

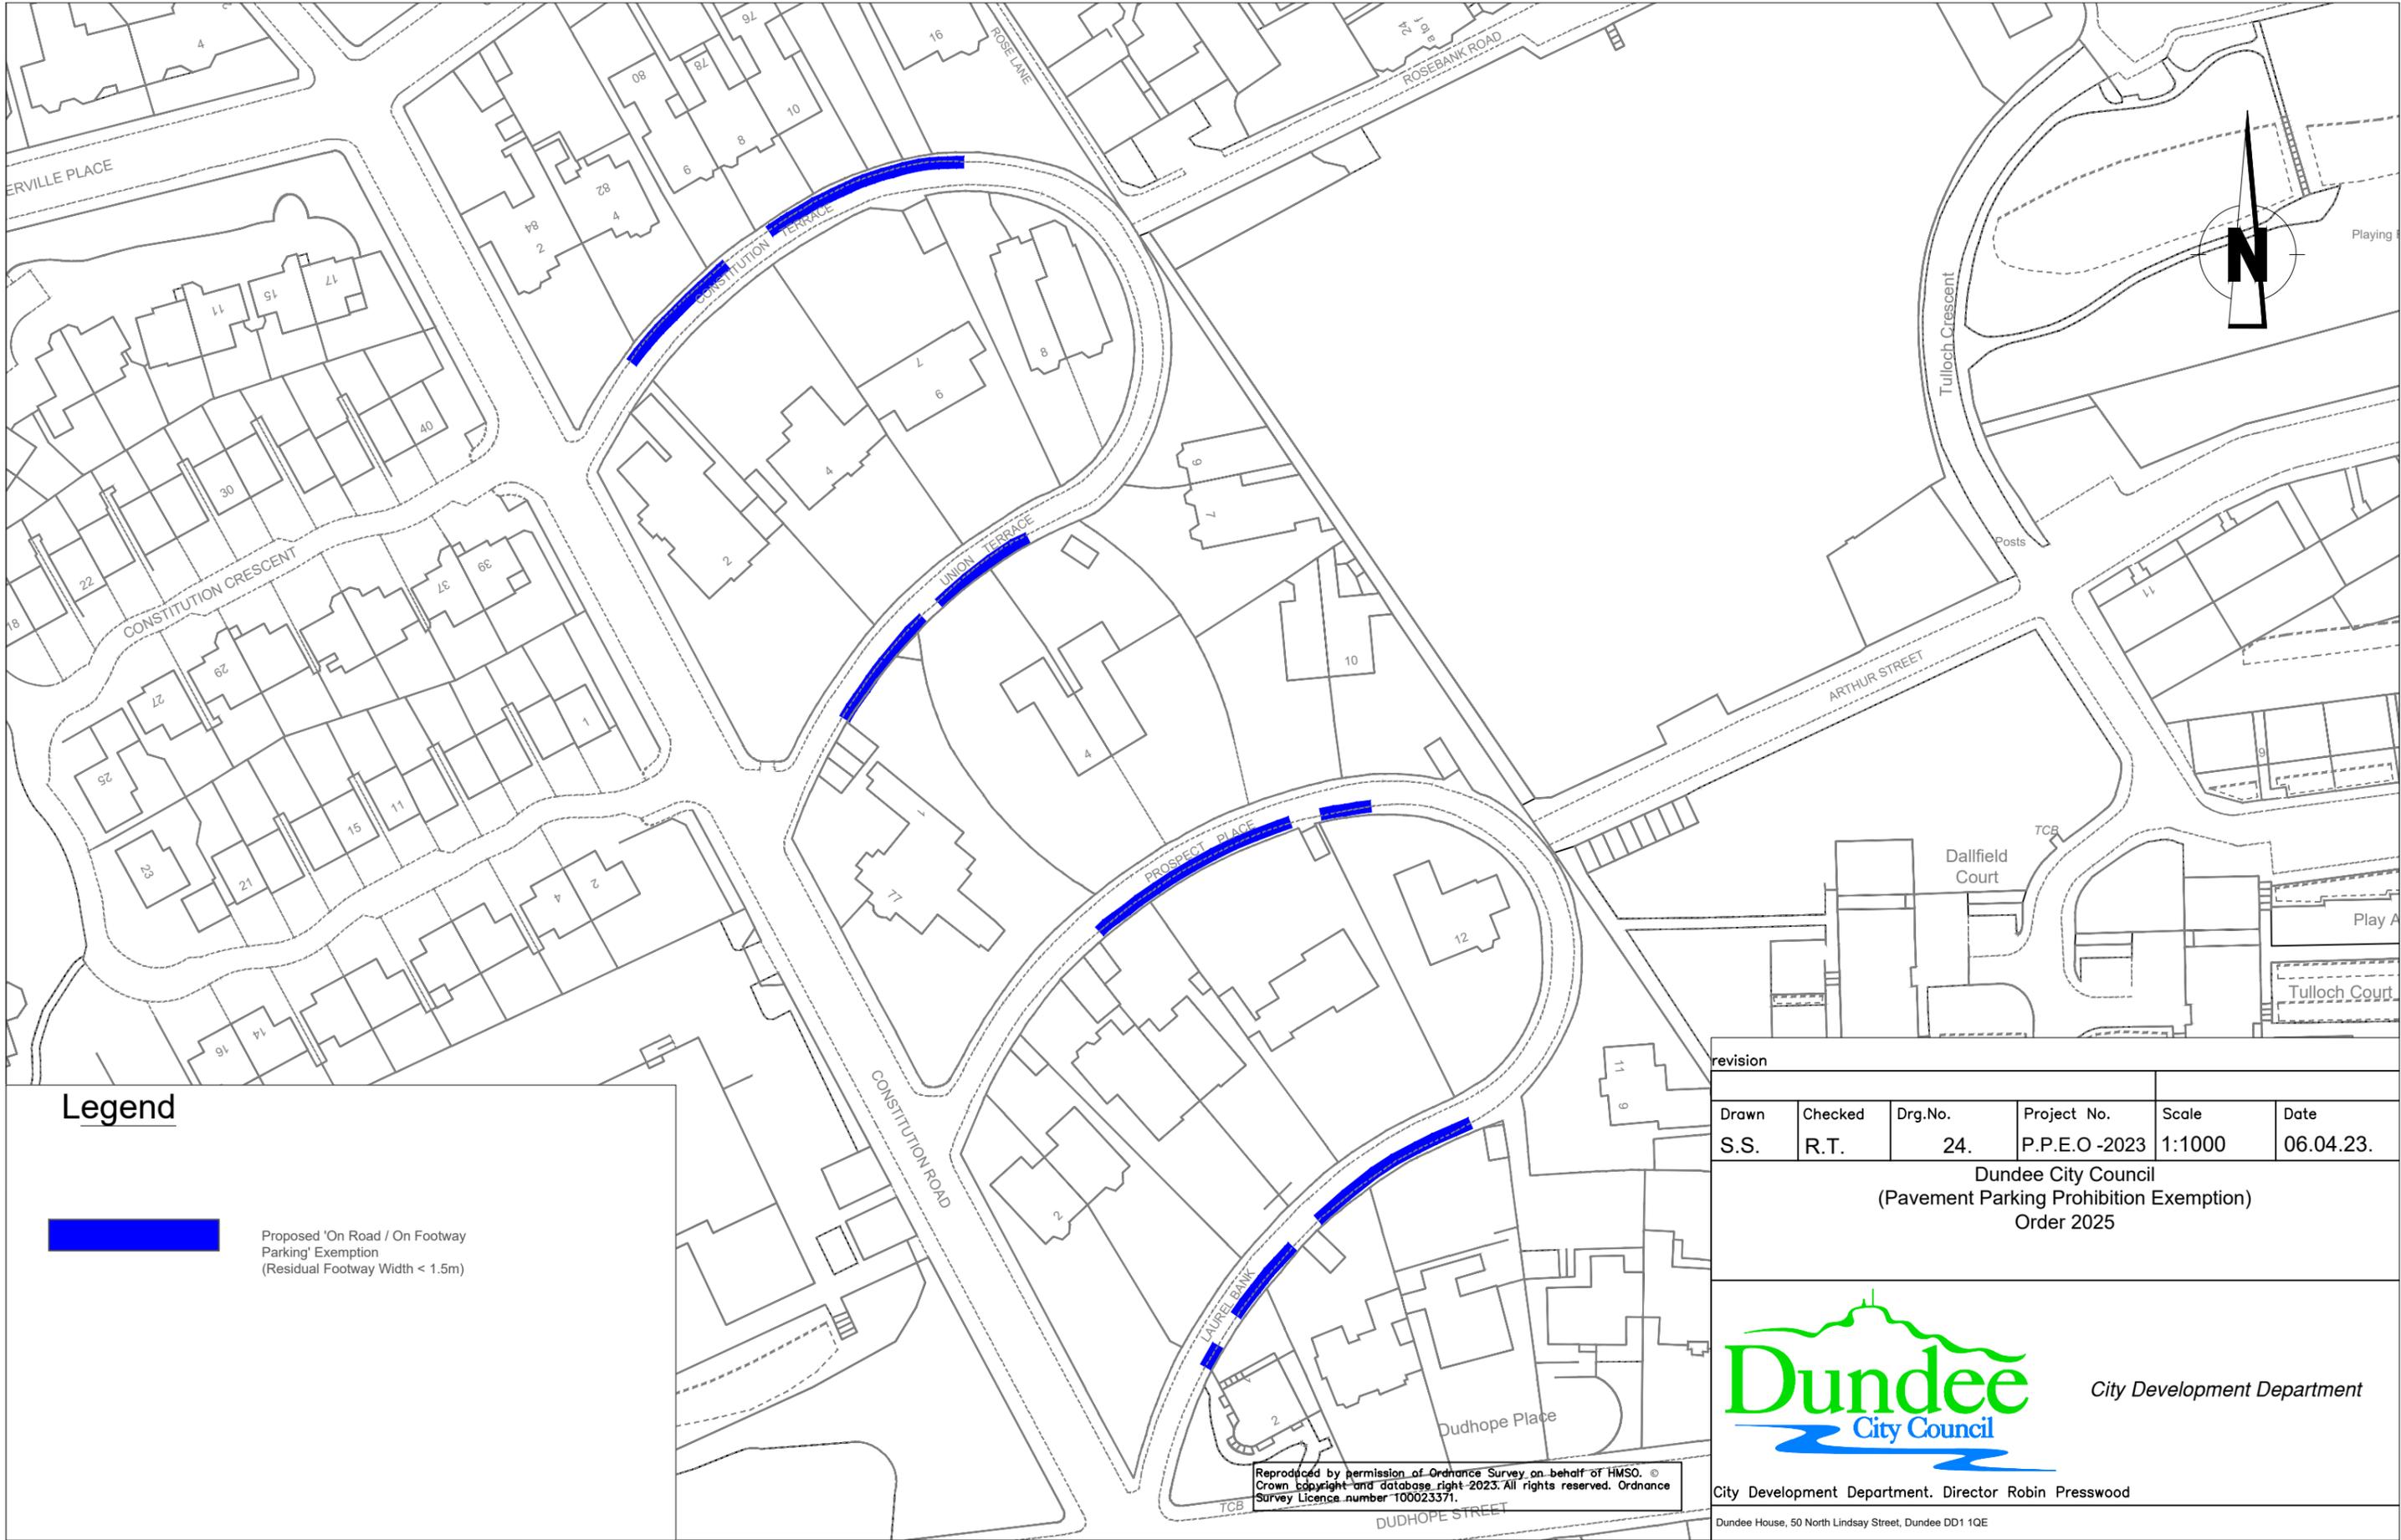

**Legend**



Proposed 'On Road / On Footway  
Parking' Exemption  
(Residual Footway Width < 1.5m)

revision					
Drawn	Checked	Drg.No.	Project No.	Scale	Date
S.S.	R.T.	24.	P.P.E.O -2023	1:1000	06.04.23.

Dundee City Council  
(Pavement Parking Prohibition Exemption)  
Order 2025




City Development Department

Reproduced by permission of Ordnance Survey on behalf of HMSO. ©  
Crown copyright and database right 2023. All rights reserved. Ordnance  
Survey Licence number 100023371.

City Development Department. Director Robin Presswood

Dundee House, 50 North Lindsay Street, Dundee DD1 1QE

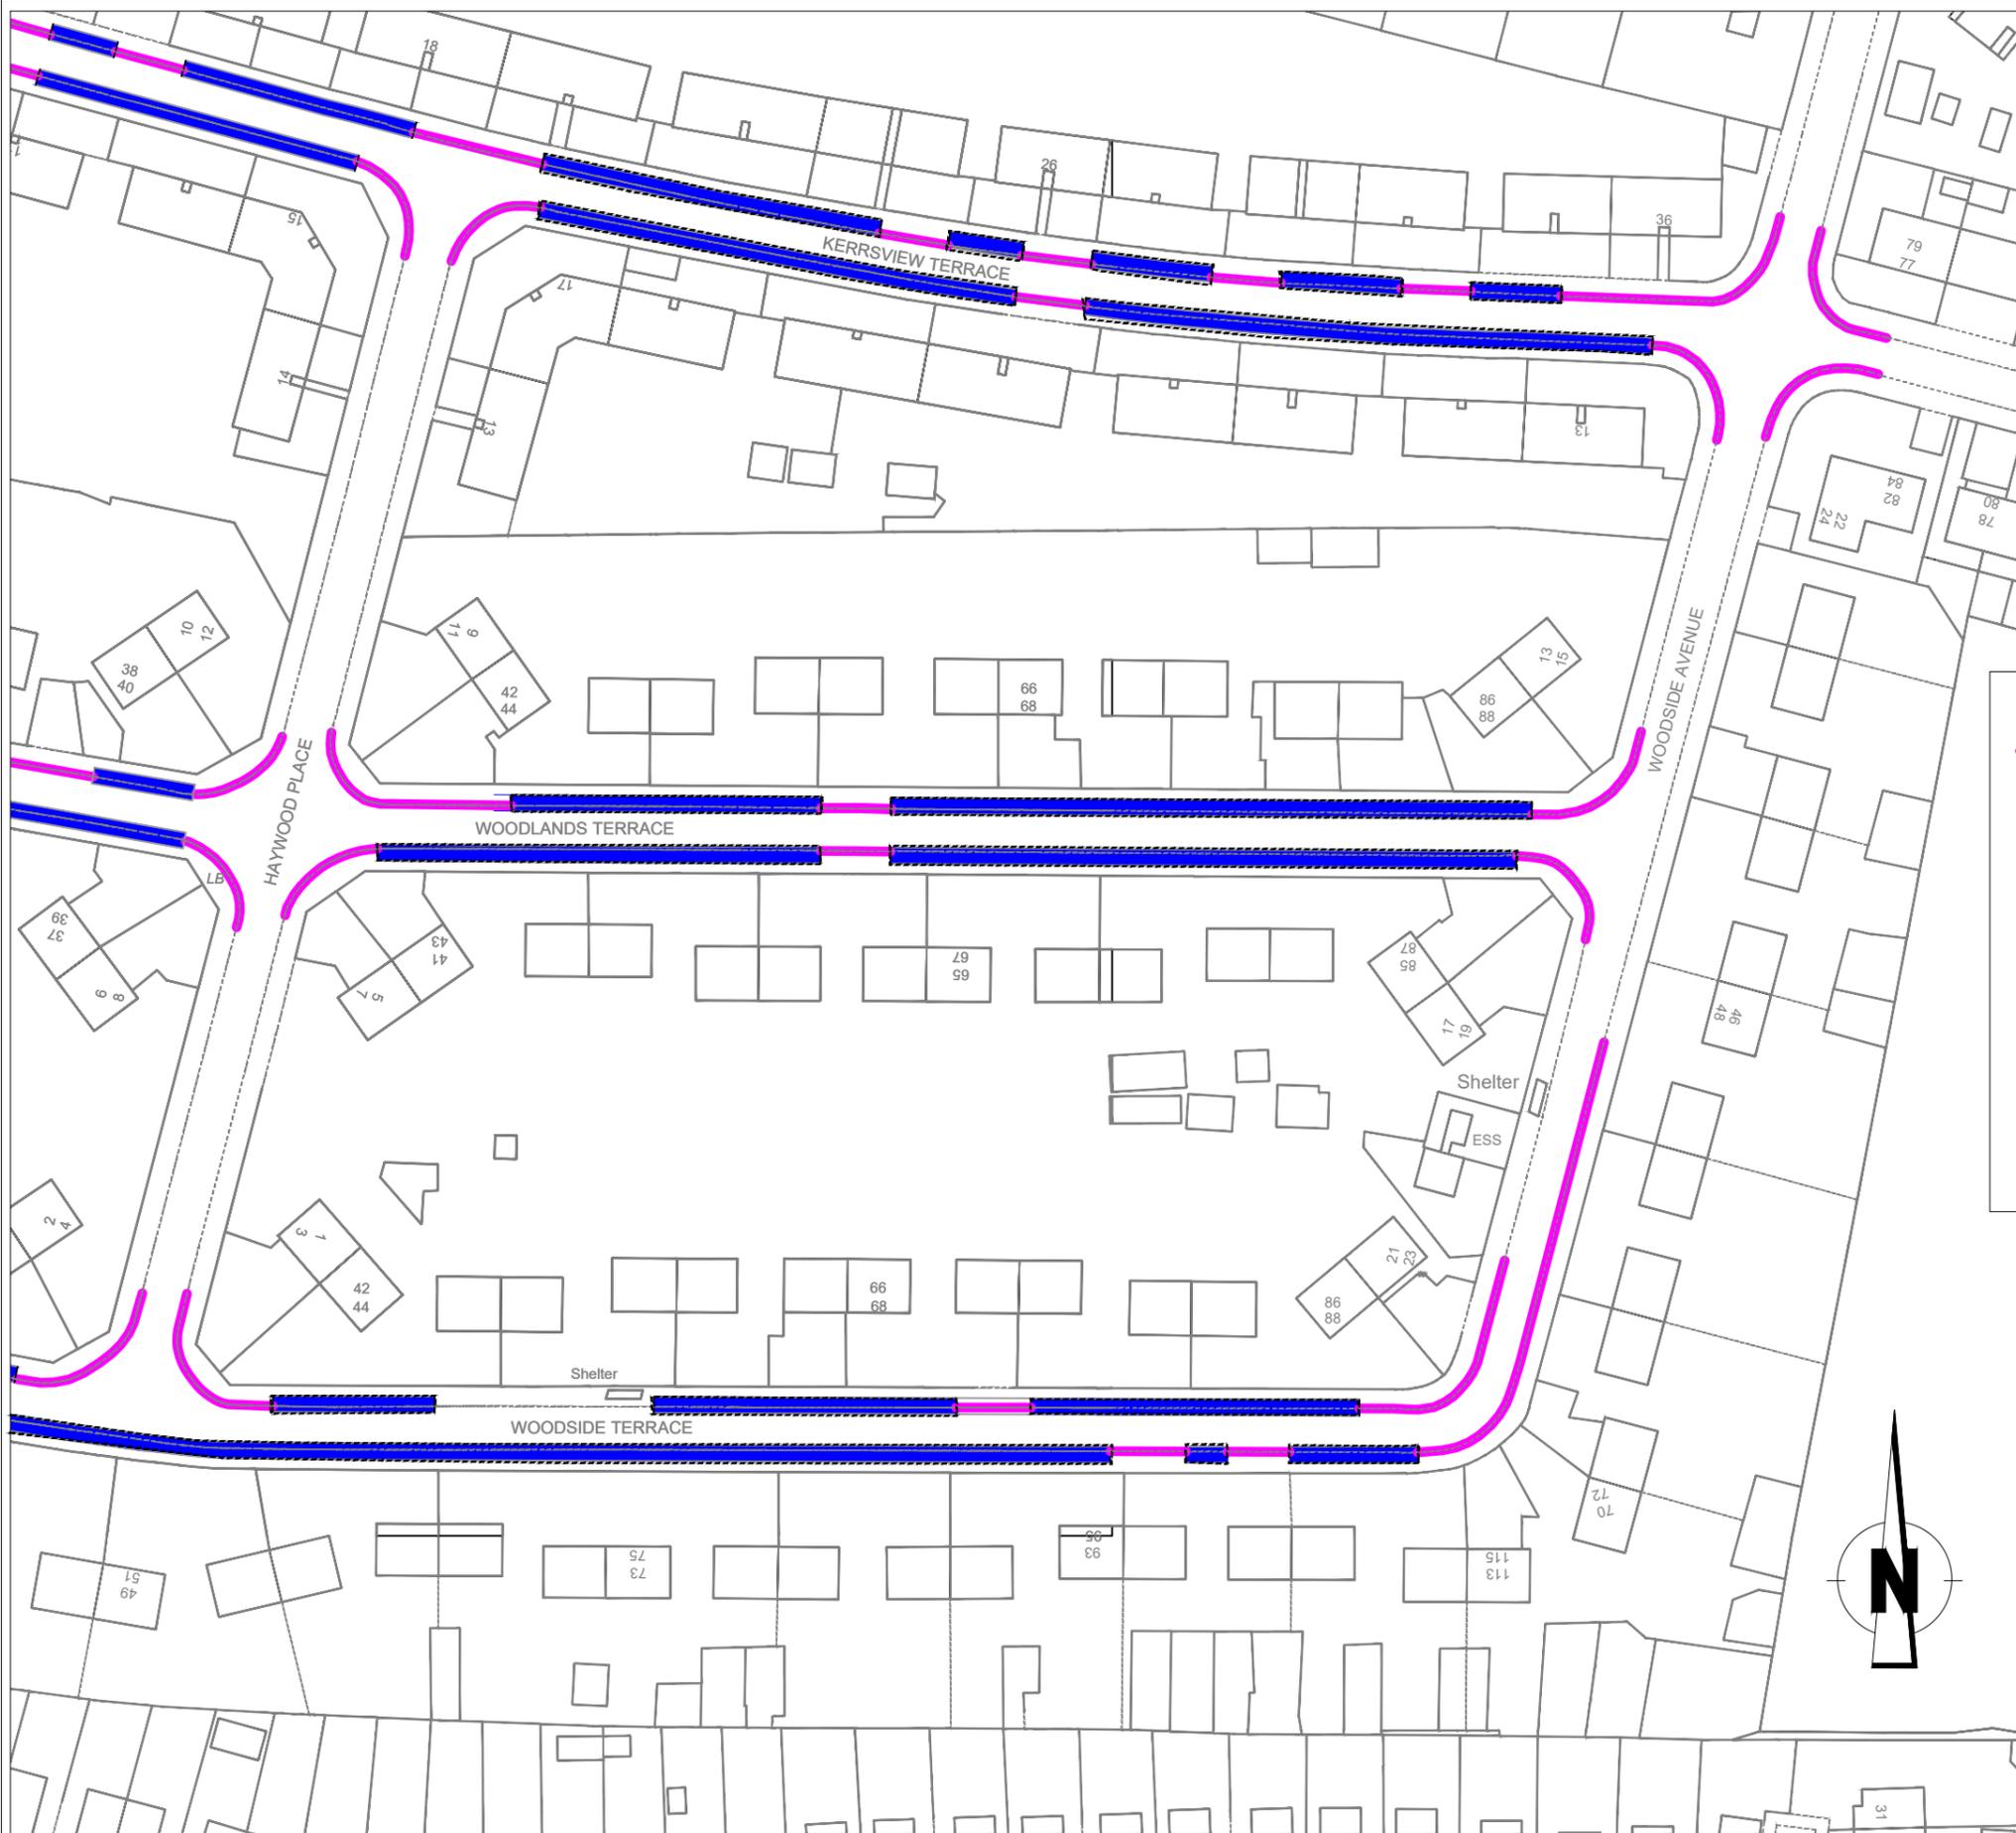

### Legend

-  Proposed 'At Any Time' Restriction
-  Proposed 'On Road/On Footway Parking' Exemption

revision					
Drawn	Checked	Drg.No.	Project No.	Scale	Date
S.S.	R.T.	25.	P.P.E.O -2023	1:1000	28.02.23.

Dundee City Council  
(Pavement Parking Prohibition Exemption)  
Order 2025



City Development Department


City Development Department. Director Robin Presswood

Dundee House, 50 North Lindsay Street, Dundee DD1 1QE

Reproduced by permission of Ordnance Survey on behalf of HMSO. © Crown copyright and database right 2023. All rights reserved. Ordnance Survey Licence number 100023371.

# Legend

-  Proposed 'At Any Time' Restriction
-  Proposed 'On Road/On Footway Parking' Exemption

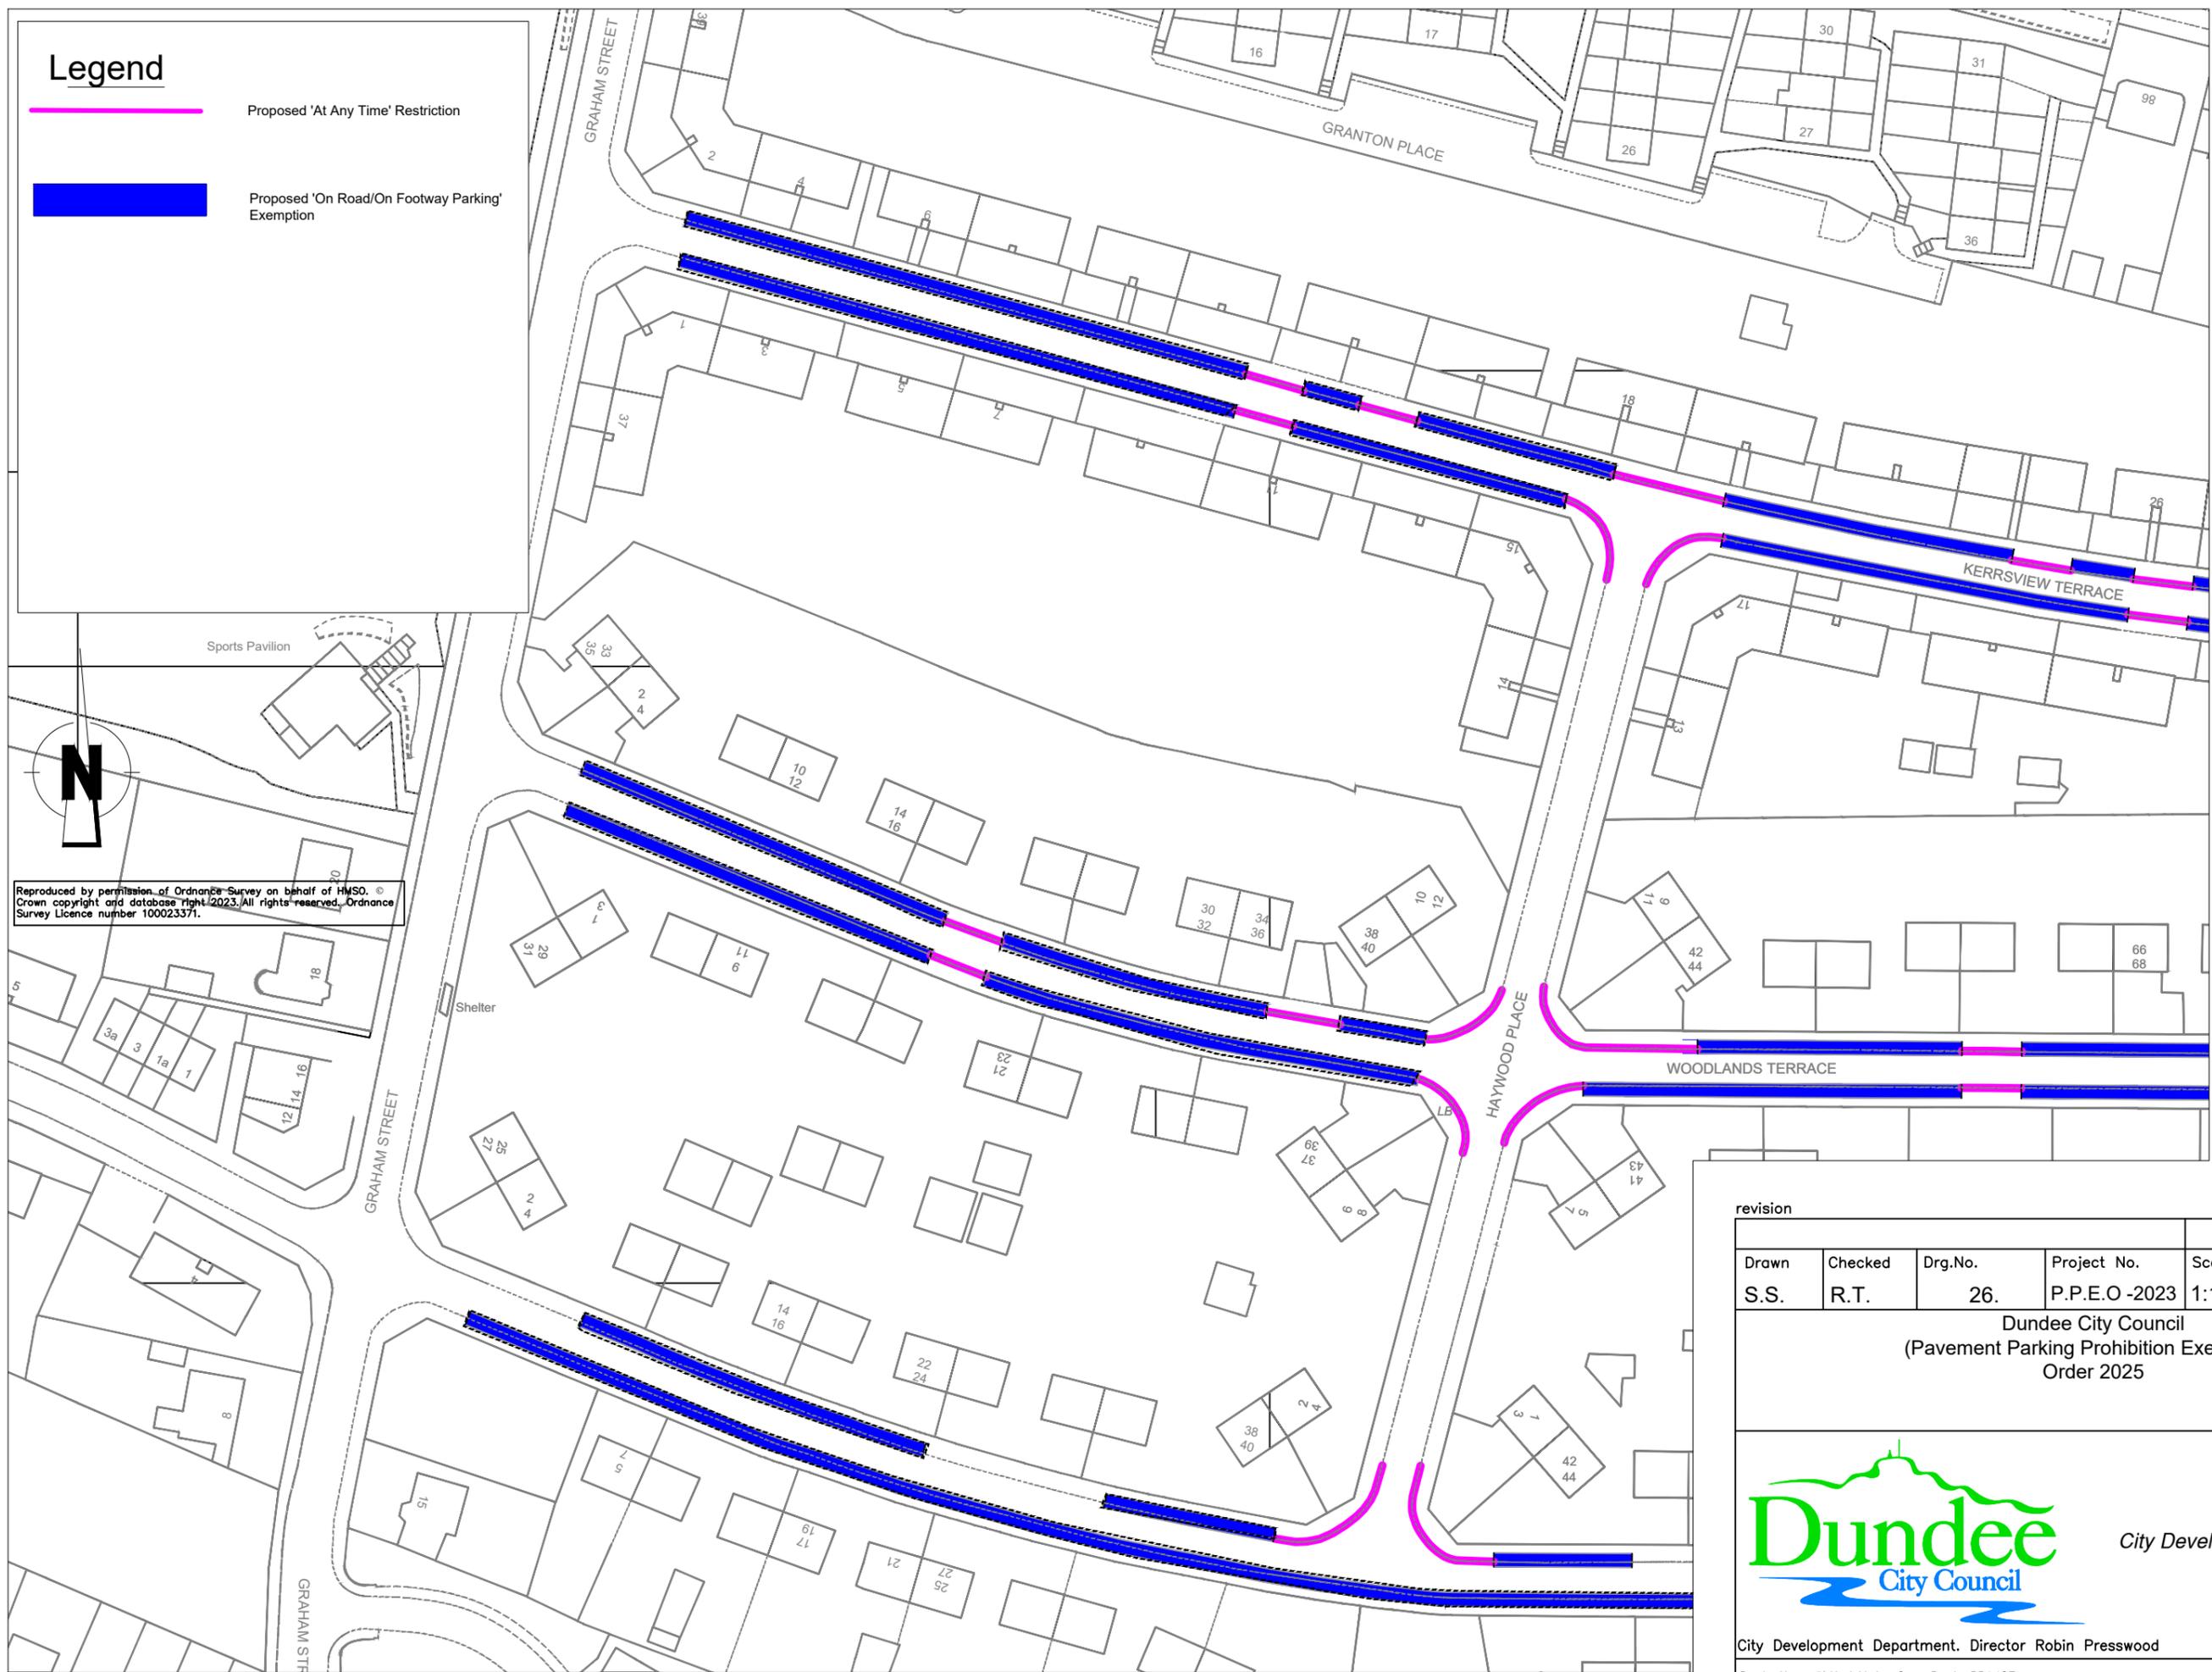

Reproduced by permission of Ordnance Survey on behalf of HMSO. © Crown copyright and database right 2023. All rights reserved. Ordnance Survey Licence number 100023371.

revision					
Drawn	Checked	Drg.No.	Project No.	Scale	Date
S.S.	R.T.	26.	P.P.E.O -2023	1:1000	28.02.23.

Dundee City Council  
(Pavement Parking Prohibition Exemption)  
Order 2025



City Development Department

City Development Department. Director Robin Presswood

Dundee House, 50 North Lindsay Street, Dundee DD1 1QE