


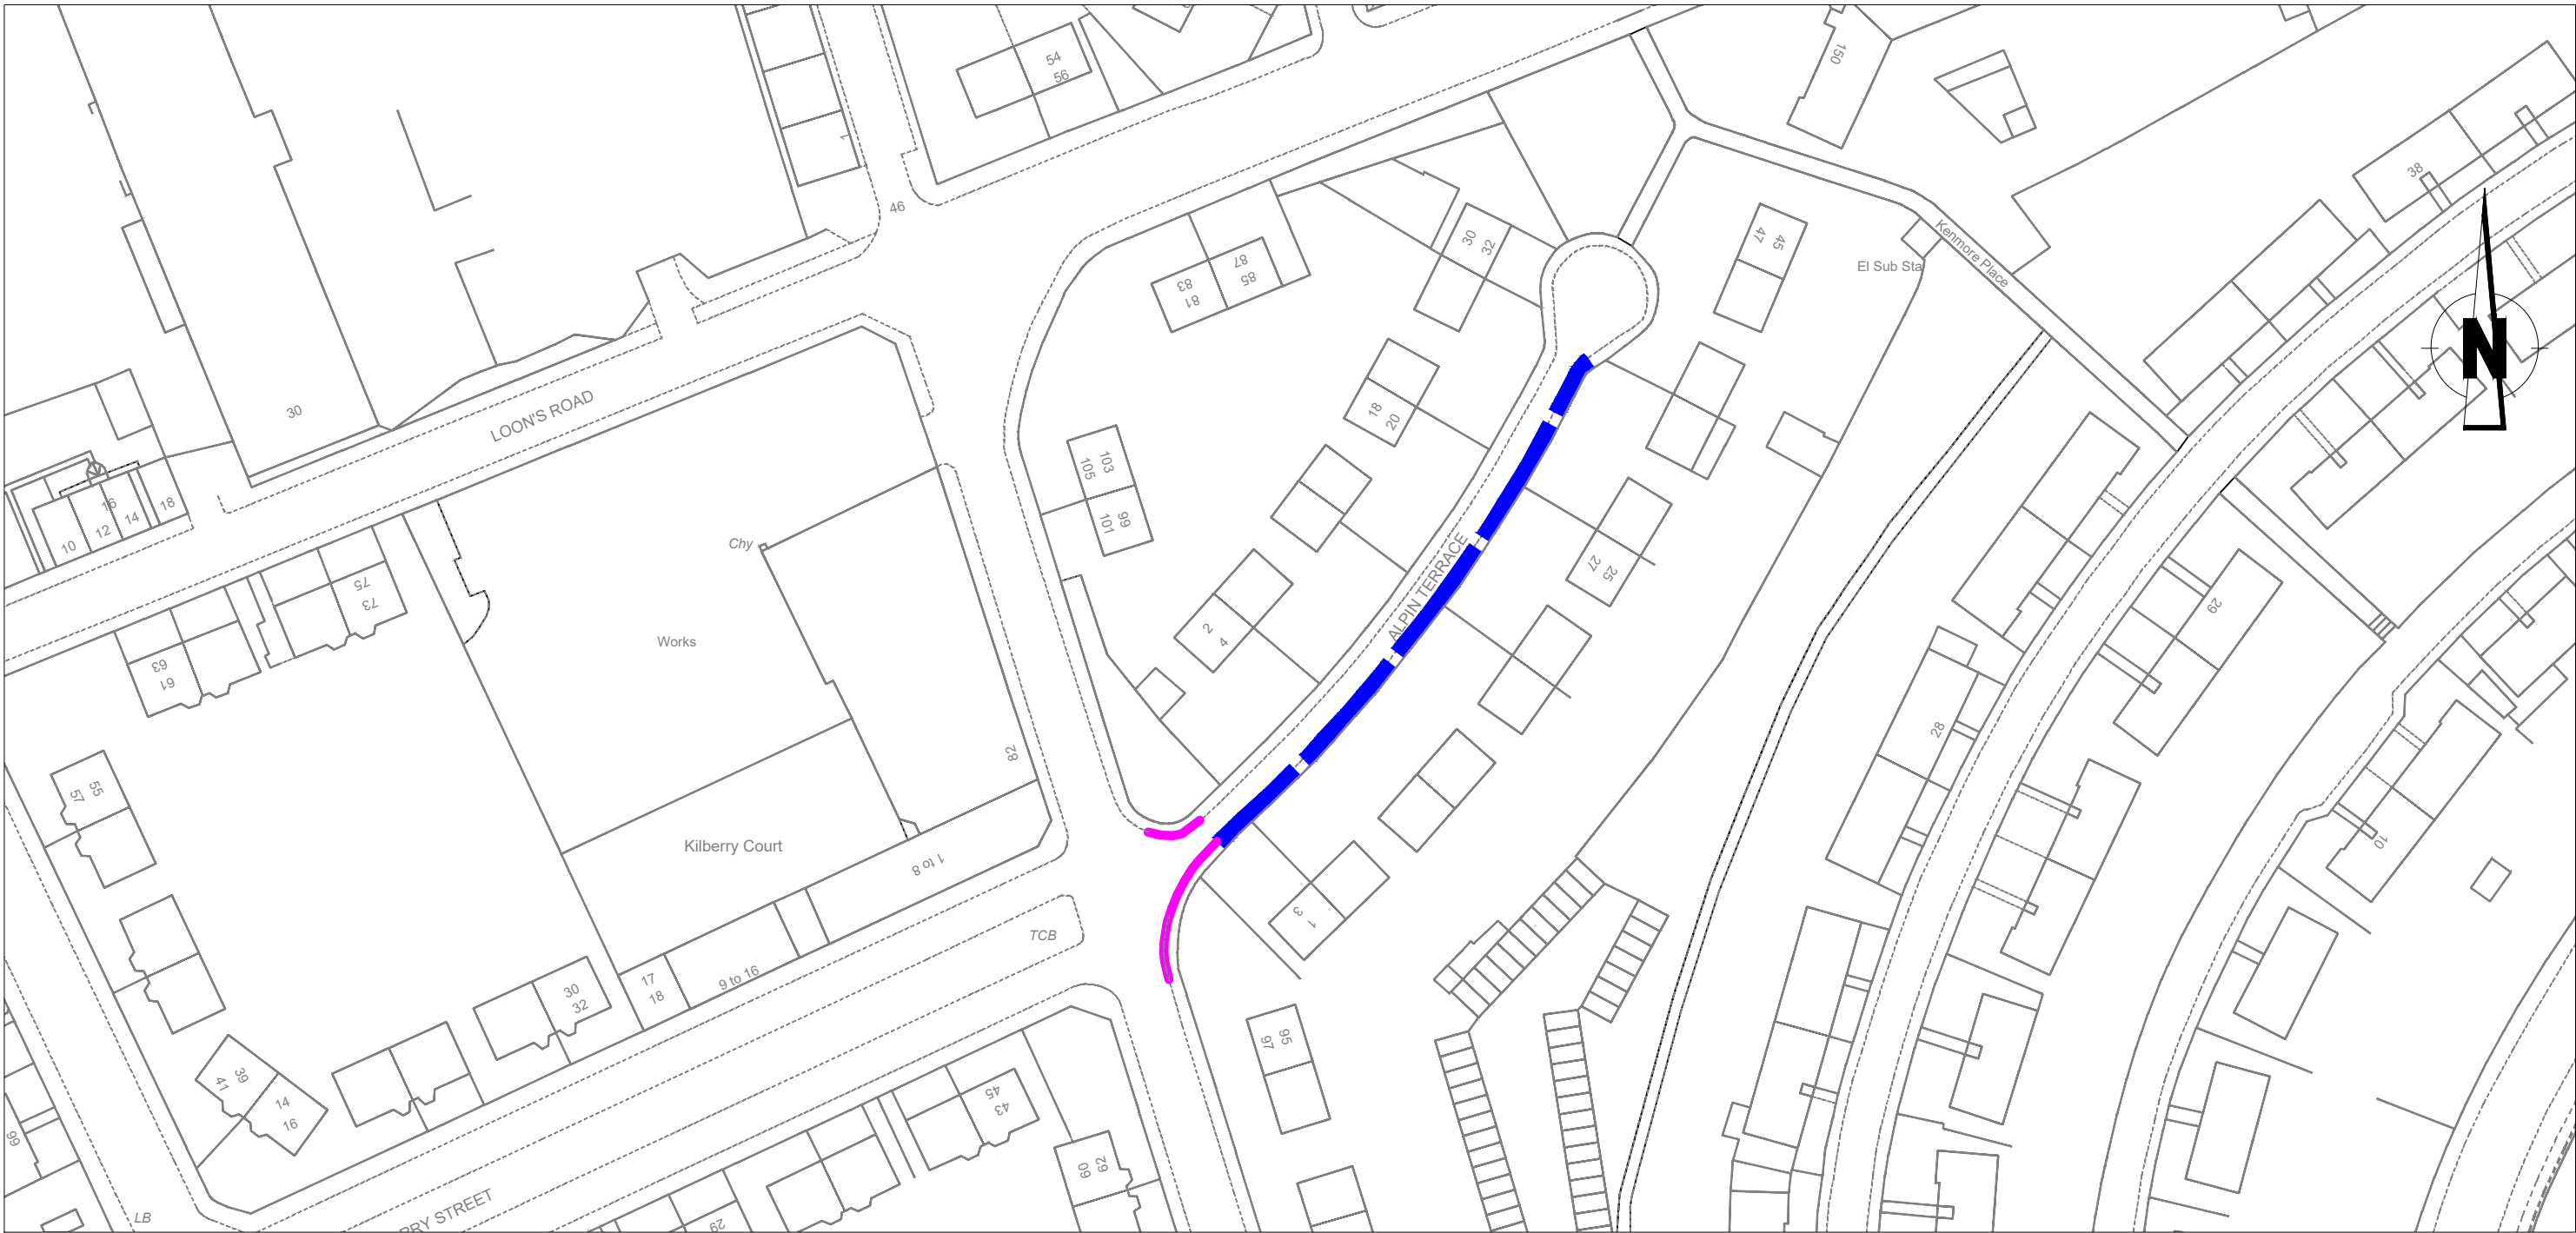

Legend

Proposed 'At Any Time' Restriction

Proposed 'On Road / On Footway Parking' Exemption
(Residual Footway Width < 1.5m)

Reproduced by permission of Ordnance Survey on behalf of HMSO. © Crown copyright and database right 2023. All rights reserved. Ordnance Survey Licence number 100023371.

revision

Drawn	Checked	Drg.No.	Project No.	Scale	Date
S.S.	R.T.	1.	P.P.E.O -2023	1:1000	28.02.23.

Dundee City Council
(Pavement Parking Prohibition Exemption)
Order 2025


Dundee

City Council

City Development Department

City Development Department. Director Robin Presswood

Dundee House, 50 North Lindsay Street, Dundee DD1 1QE

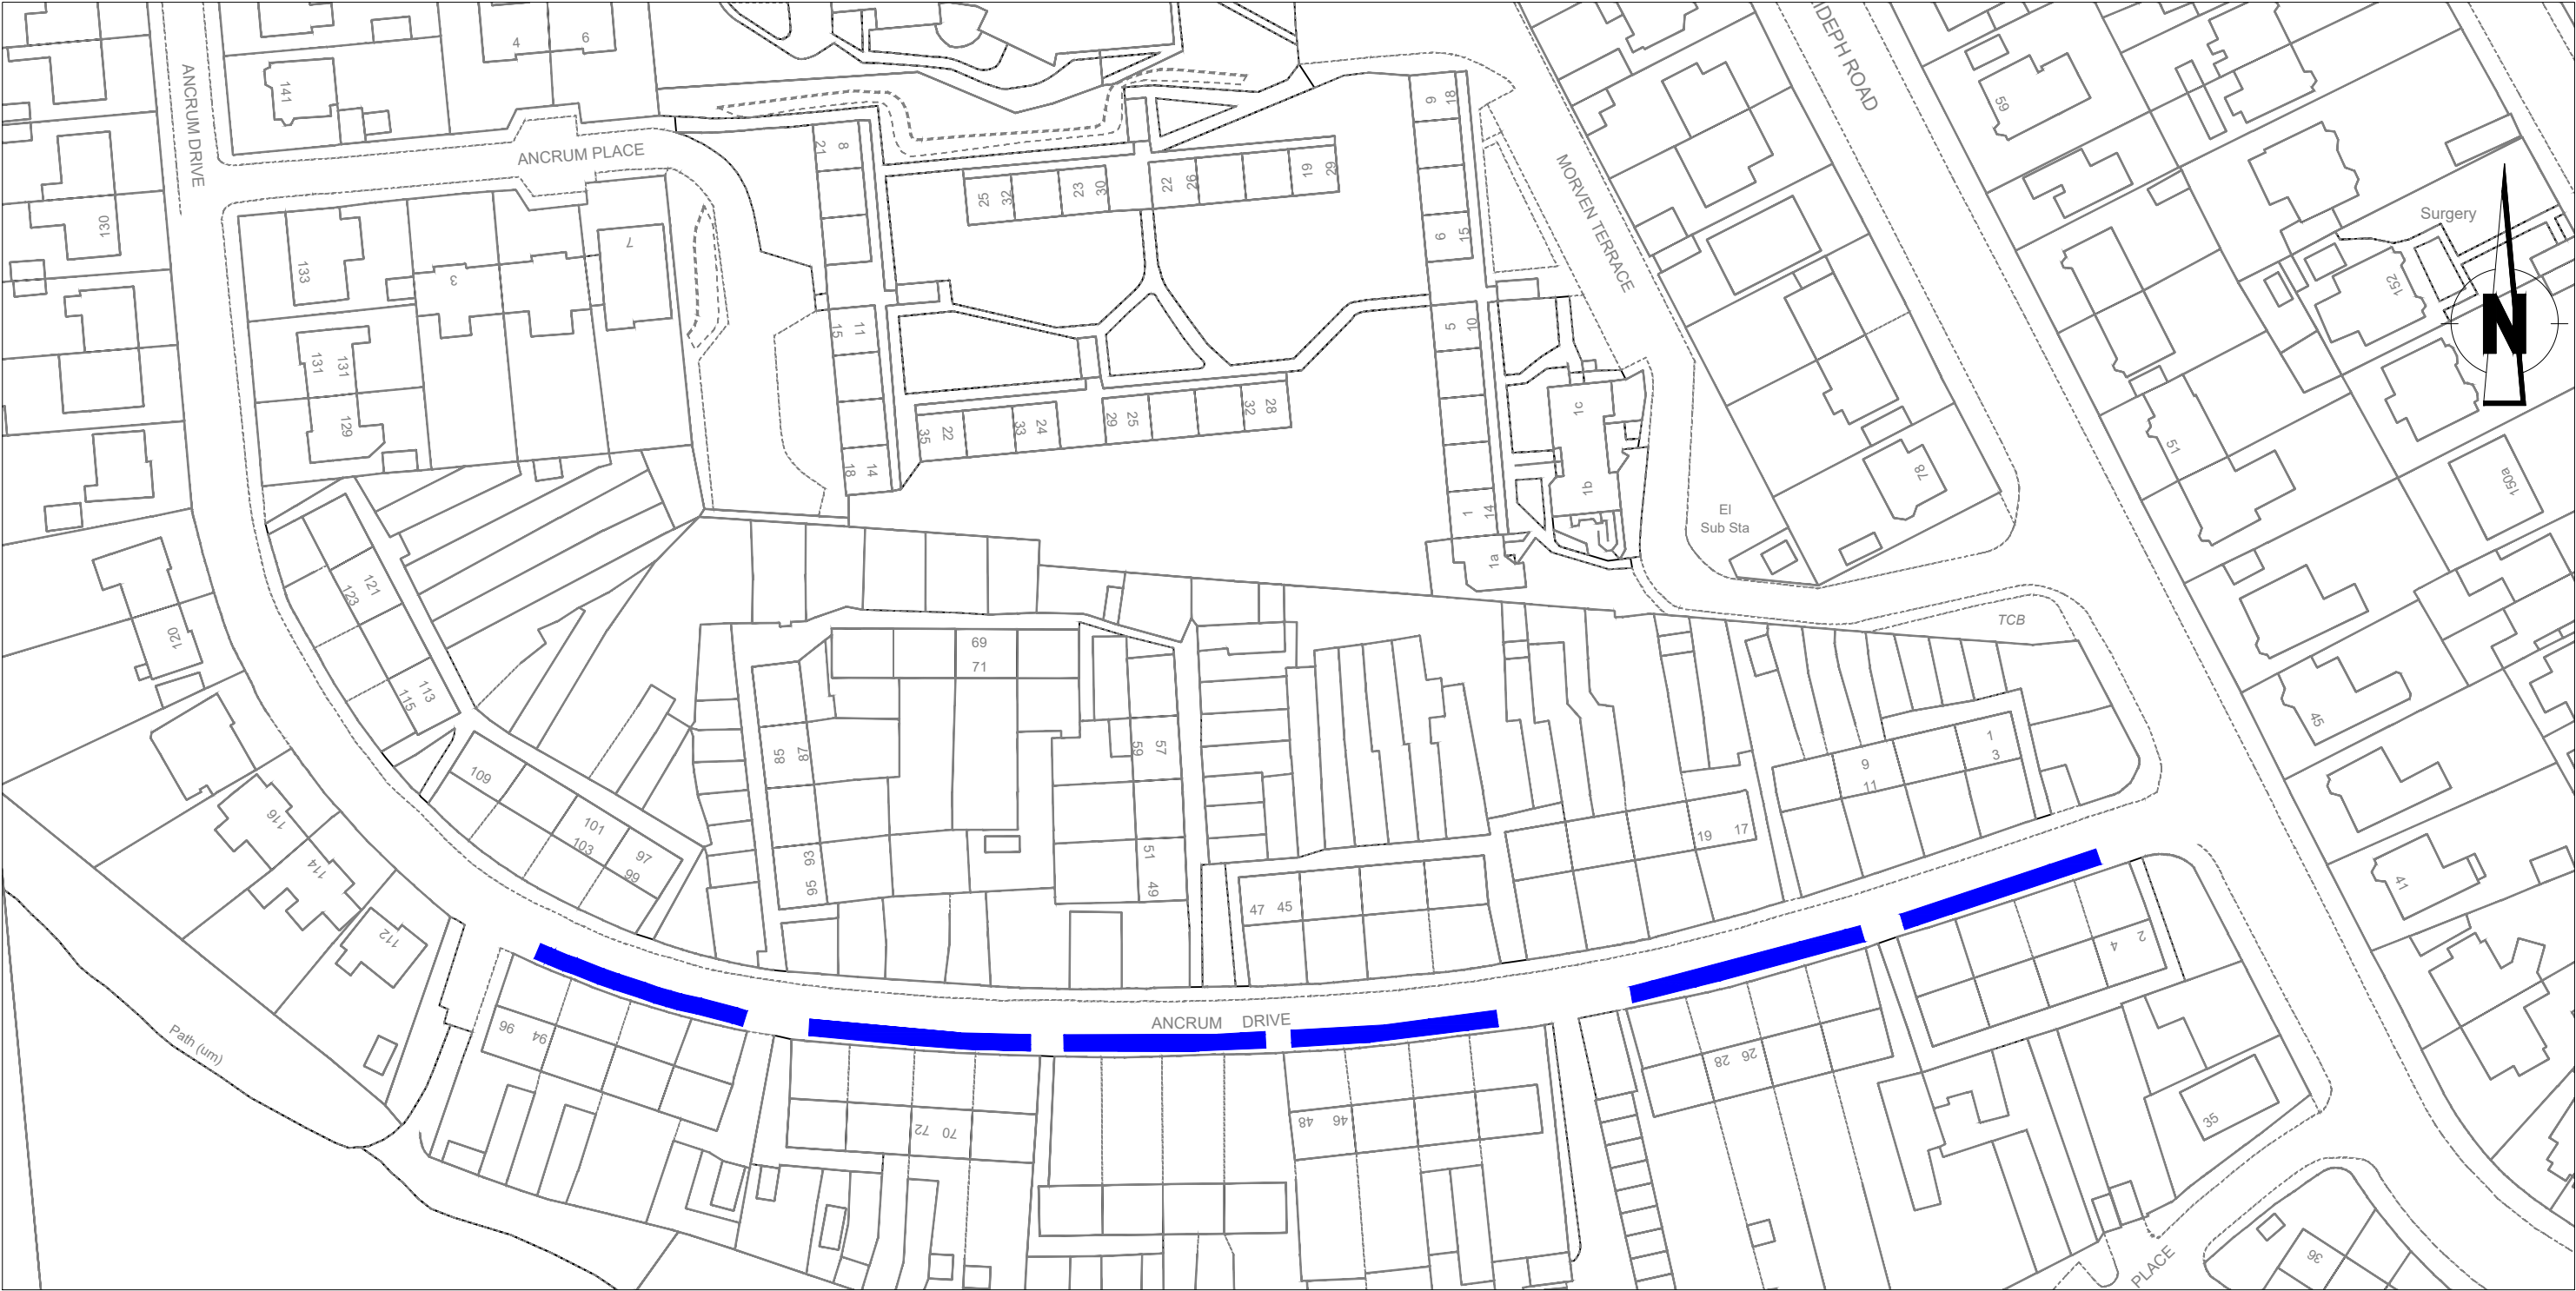

Legend



Proposed 'On Road / On Footway
Parking' Exemption
(Residual Footway Width < 1.5m)

Reproduced by permission of Ordnance Survey on behalf of HMSO. ©
Crown copyright and database right 2023. All rights reserved. Ordnance
Survey Licence number 100023371.

revision

Drawn	Checked	Drg.No.	Project No.	Scale	Date
R.T.	E.G.	2.	P.P.E.O -2023	1:1000	28.03.23.


Dundee City Council
(Pavement Parking Prohibition Exemption)
Order 2025



City Development Department

City Development Department. Director Robin Presswood

Dundee House, 50 North Lindsay Street, Dundee DD1 1QE

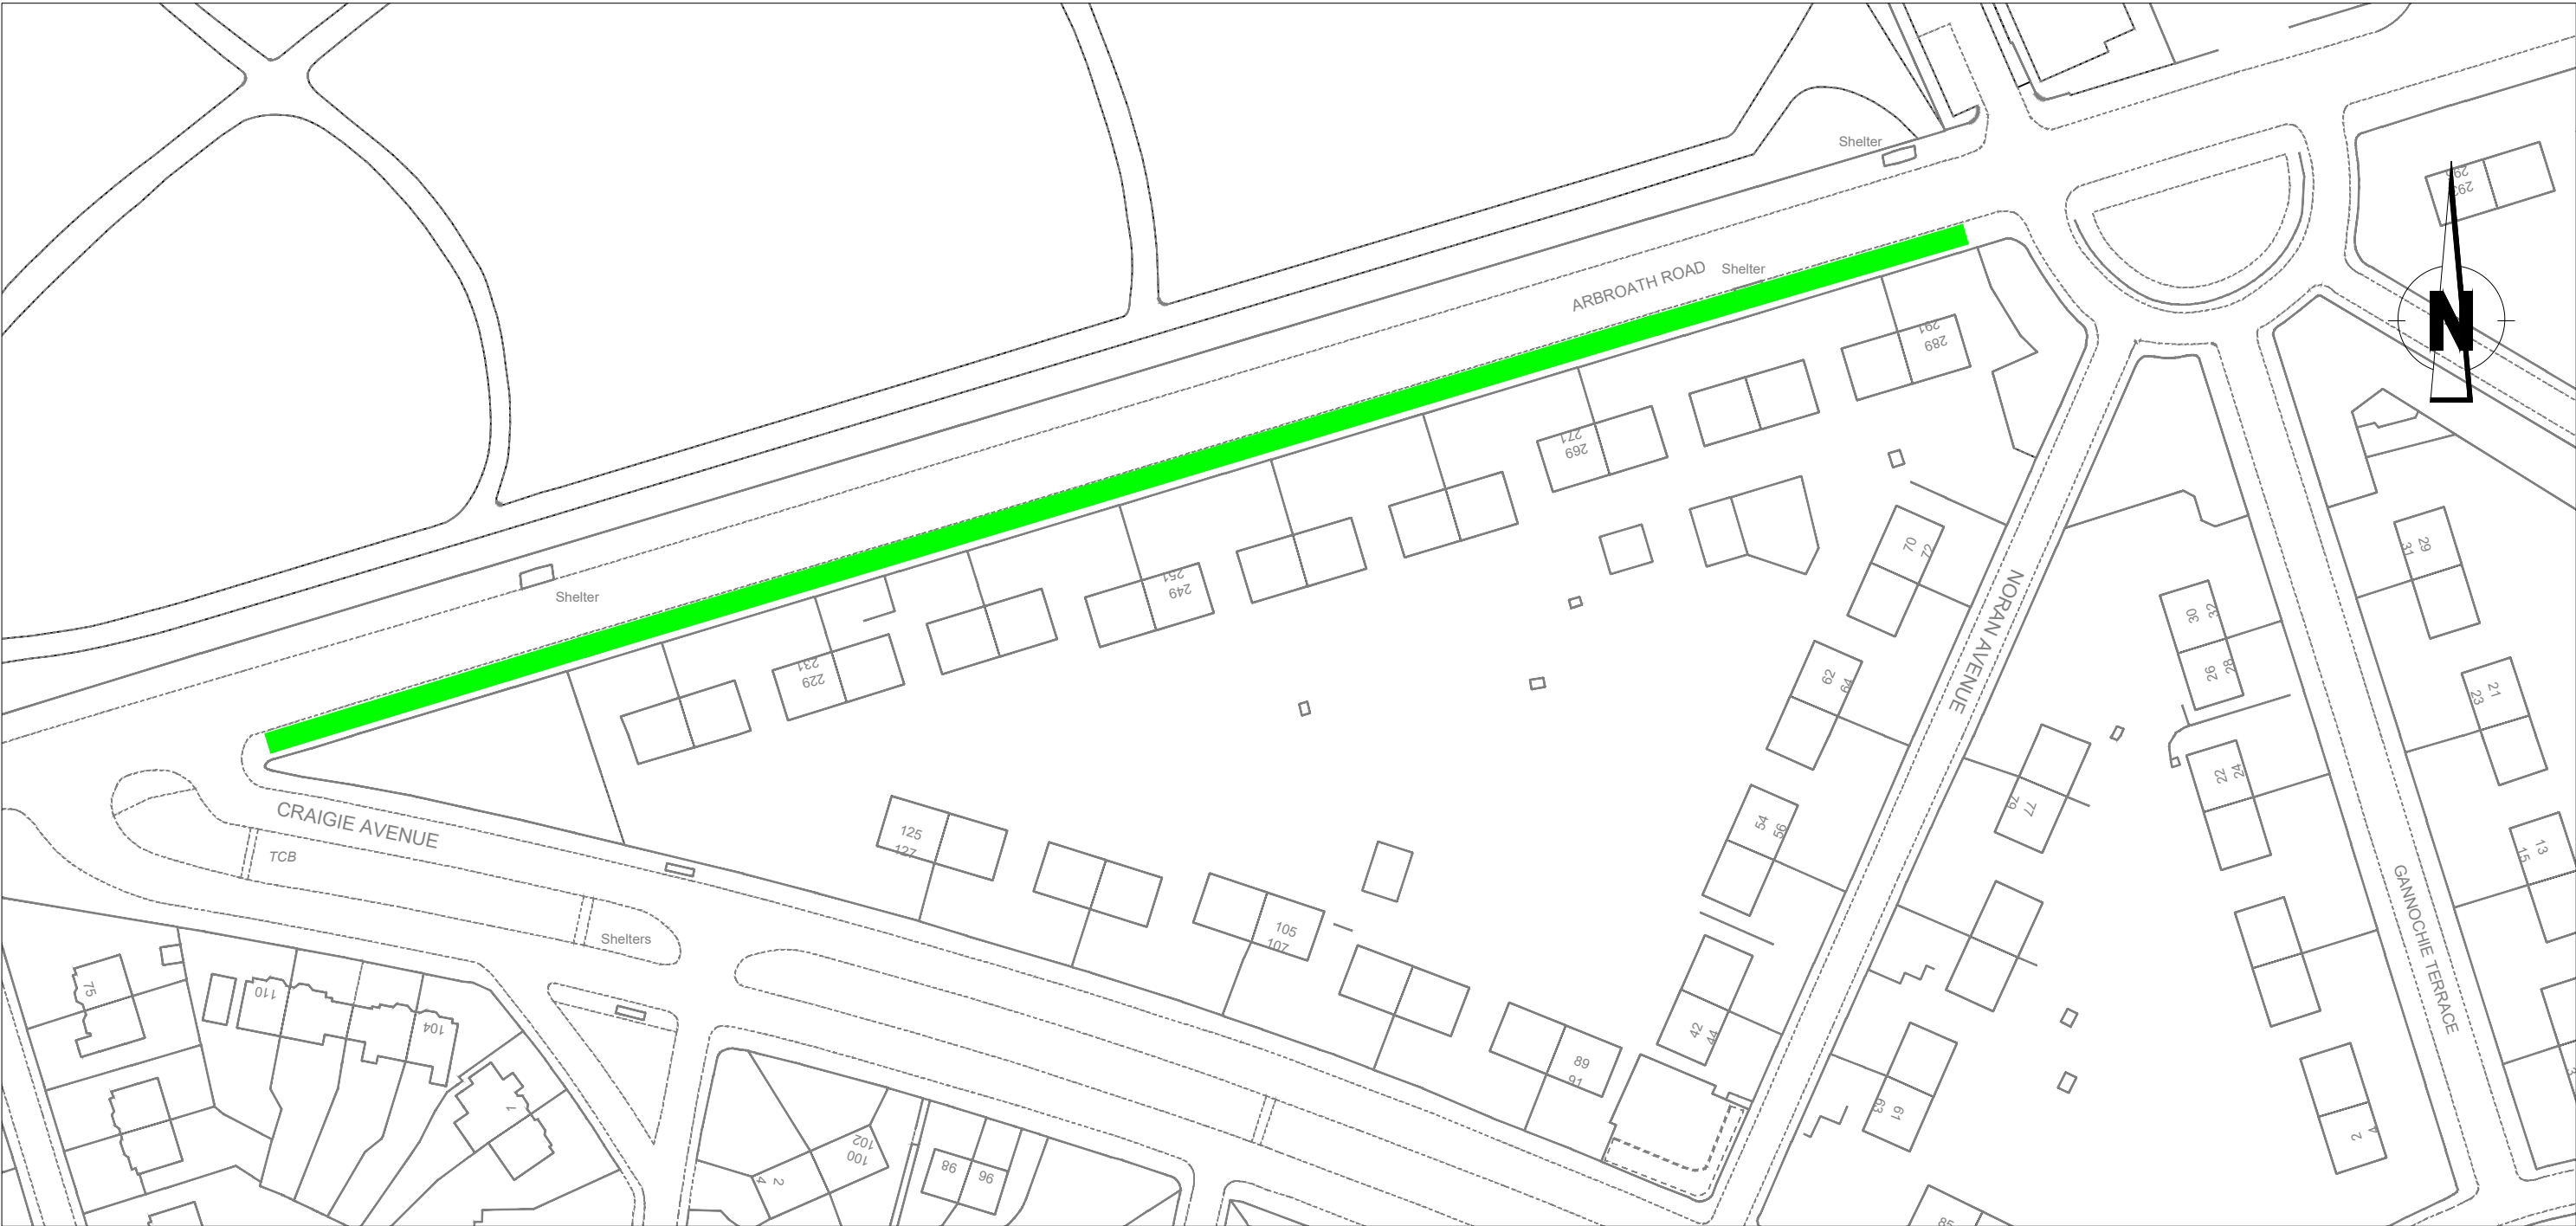

Legend



Proposed 'On Footway Parking' Exemption

Reproduced by permission of Ordnance Survey on behalf of HMSO. ©
Crown copyright and database right 2023. All rights reserved. Ordnance
Survey Licence number 100023371.

revision

Drawn	Checked	Drg.No.	Project No.	Scale	Date
R.T.	E.G.	3.	P.P.E.O -2023	1:1000	28.03.23.



Dundee City Council
(Pavement Parking Prohibition Exemption)
Order 2025



City Development Department

City Development Department. Director Robin Presswood

Dundee House, 50 North Lindsay Street, Dundee DD1 1QE

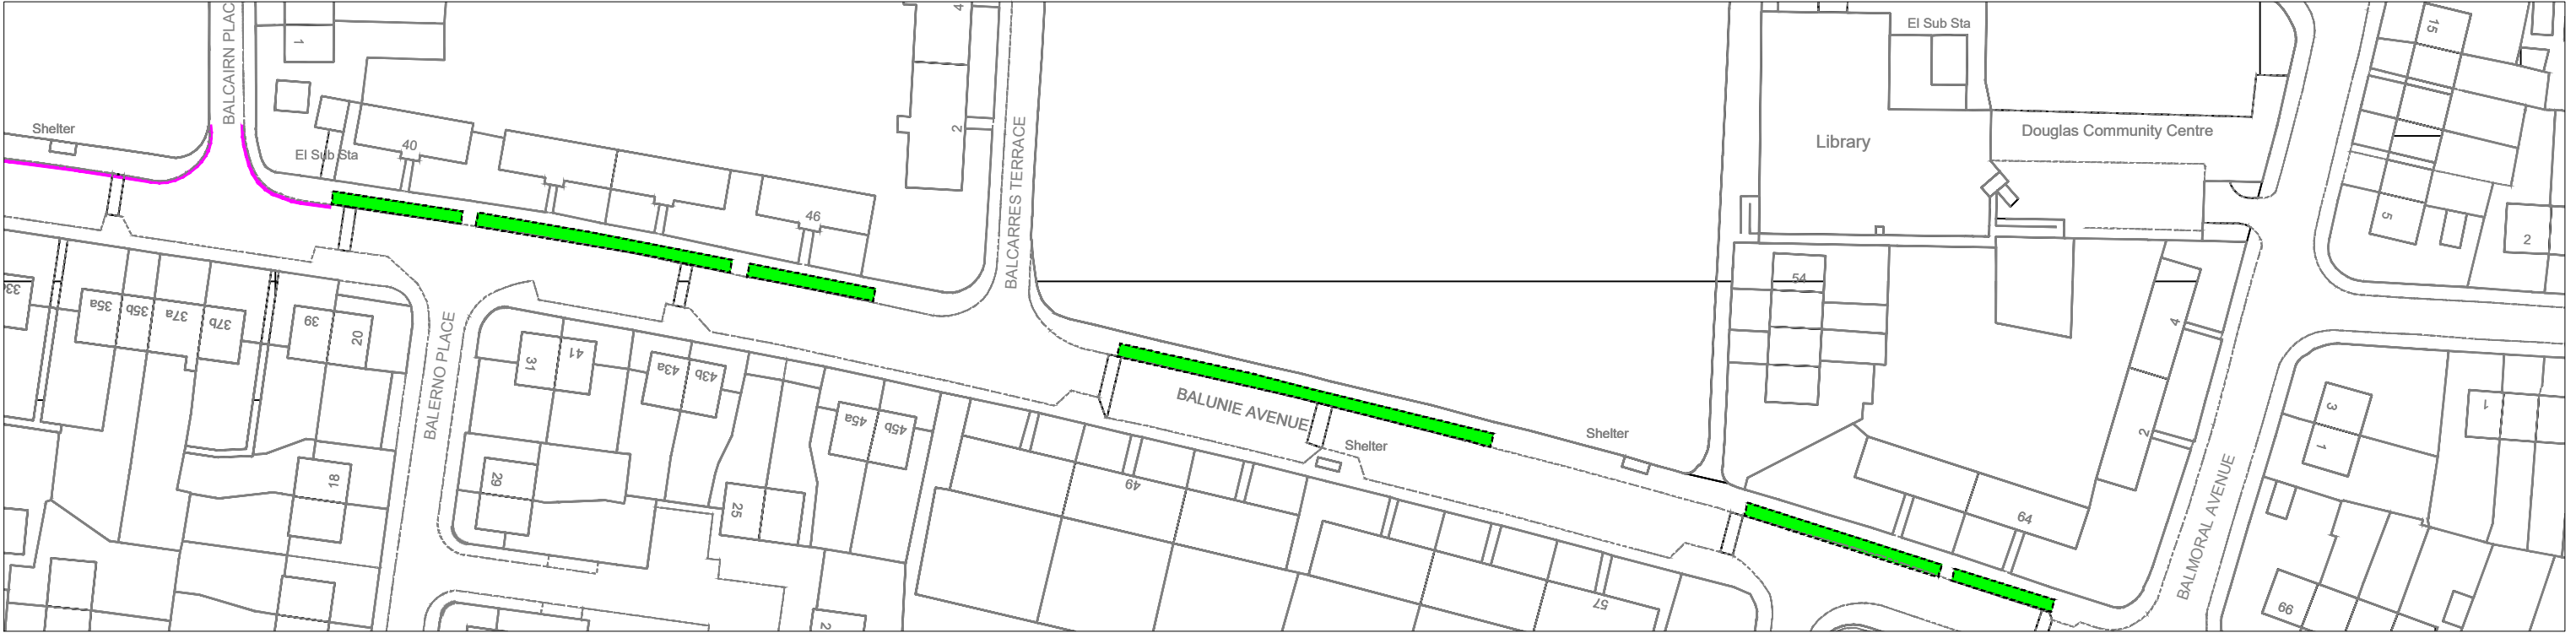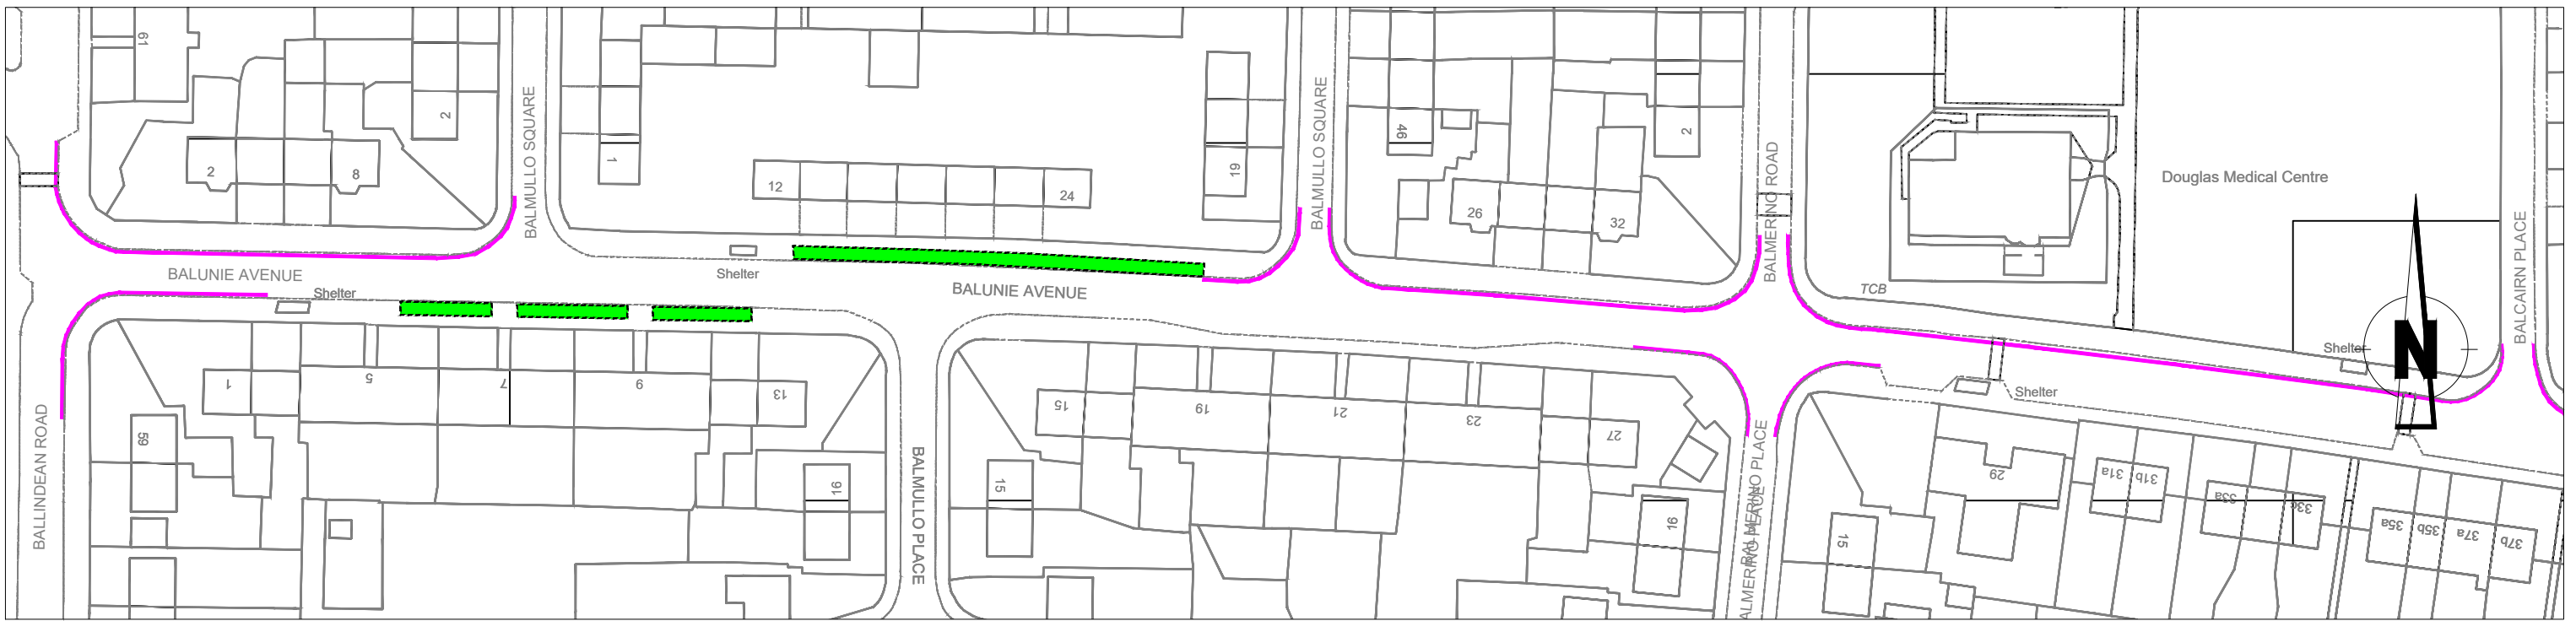

Legend

-  Proposed 'At Any Time' Restriction
-  Proposed 'On Footway Parking' Exemption

Reproduced by permission of Ordnance Survey on behalf of HMSO. © Crown copyright and database right 2023. All rights reserved. Ordnance Survey Licence number 100023371.

revision

Drawn	Checked	Drg.No.	Project No.	Scale	Date
S.S.	R.T.	5.	P.P.E.O -2023	1:1000	06.04.23.


Dundee City Council
(Pavement Parking Prohibition Exemption)
Order 2025



City Development Department


City Development Department. Director Robin Presswood

Dundee House, 50 North Lindsay Street, Dundee DD1 1QE

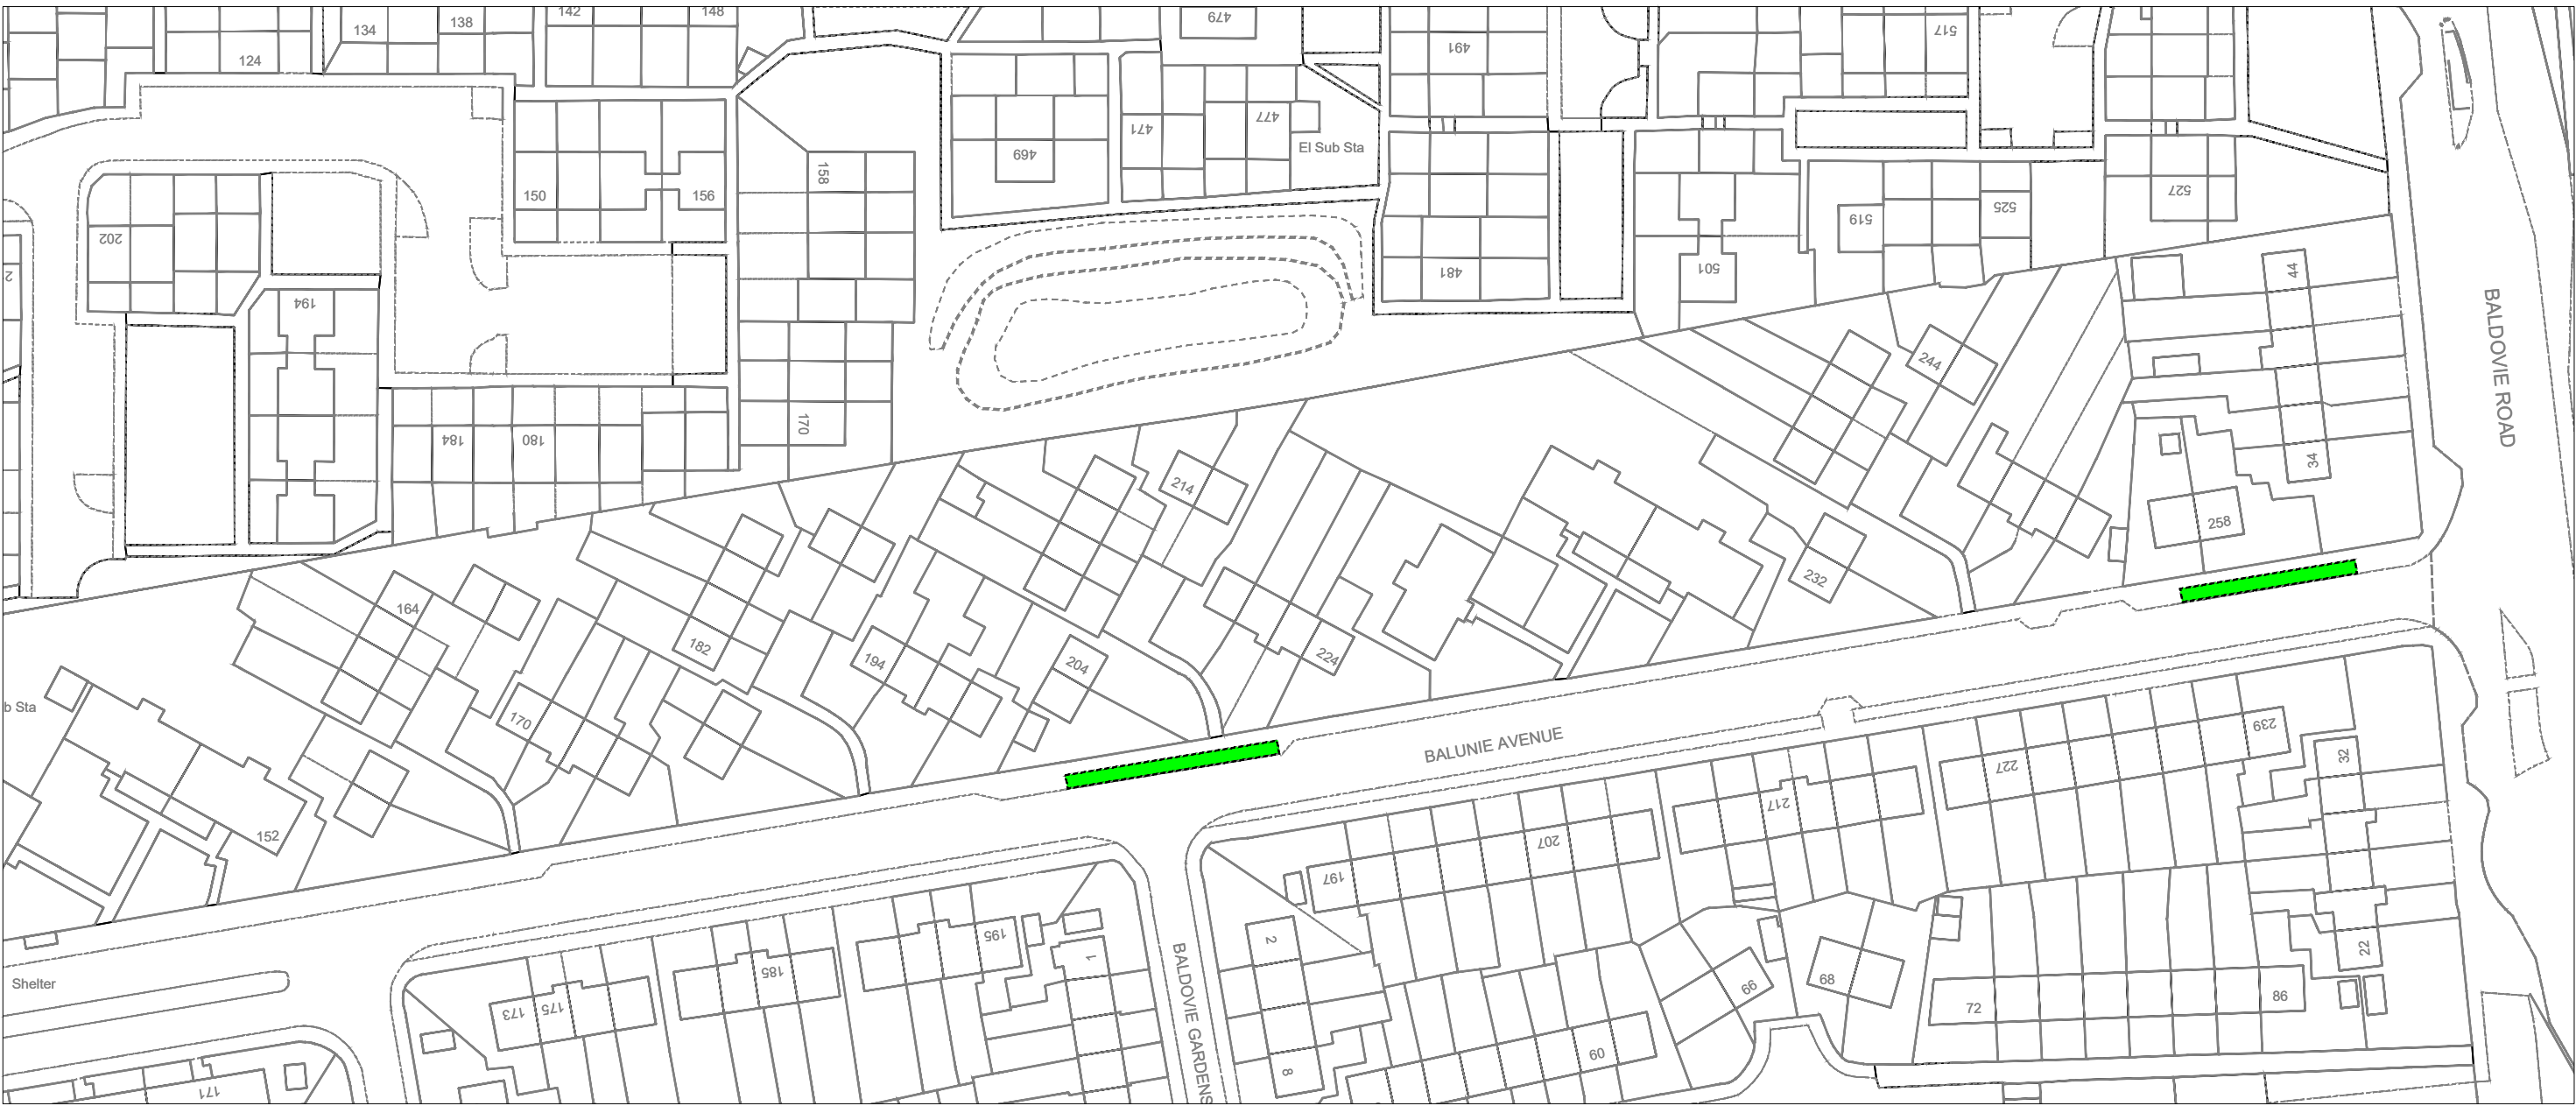

Legend

Proposed 'Footway Parking' Exemption

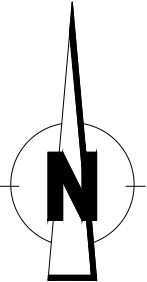

Reproduced by permission of Ordnance Survey on behalf of HMSO. © Crown copyright and database right 2023. All rights reserved. Ordnance Survey Licence number 100023371.

revision

Drawn	Checked	Drg.No.	Project No.	Scale	Date
S.S.	R.T.	6.	P.P.E.O -2023	1:1000	06.04.23.



Dundee City Council
(Pavement Parking Prohibition Exemption)
Order 2025



City Development Department

City Development Department. Director Robin Presswood

Dundee House, 50 North Lindsay Street, Dundee DD1 1QE

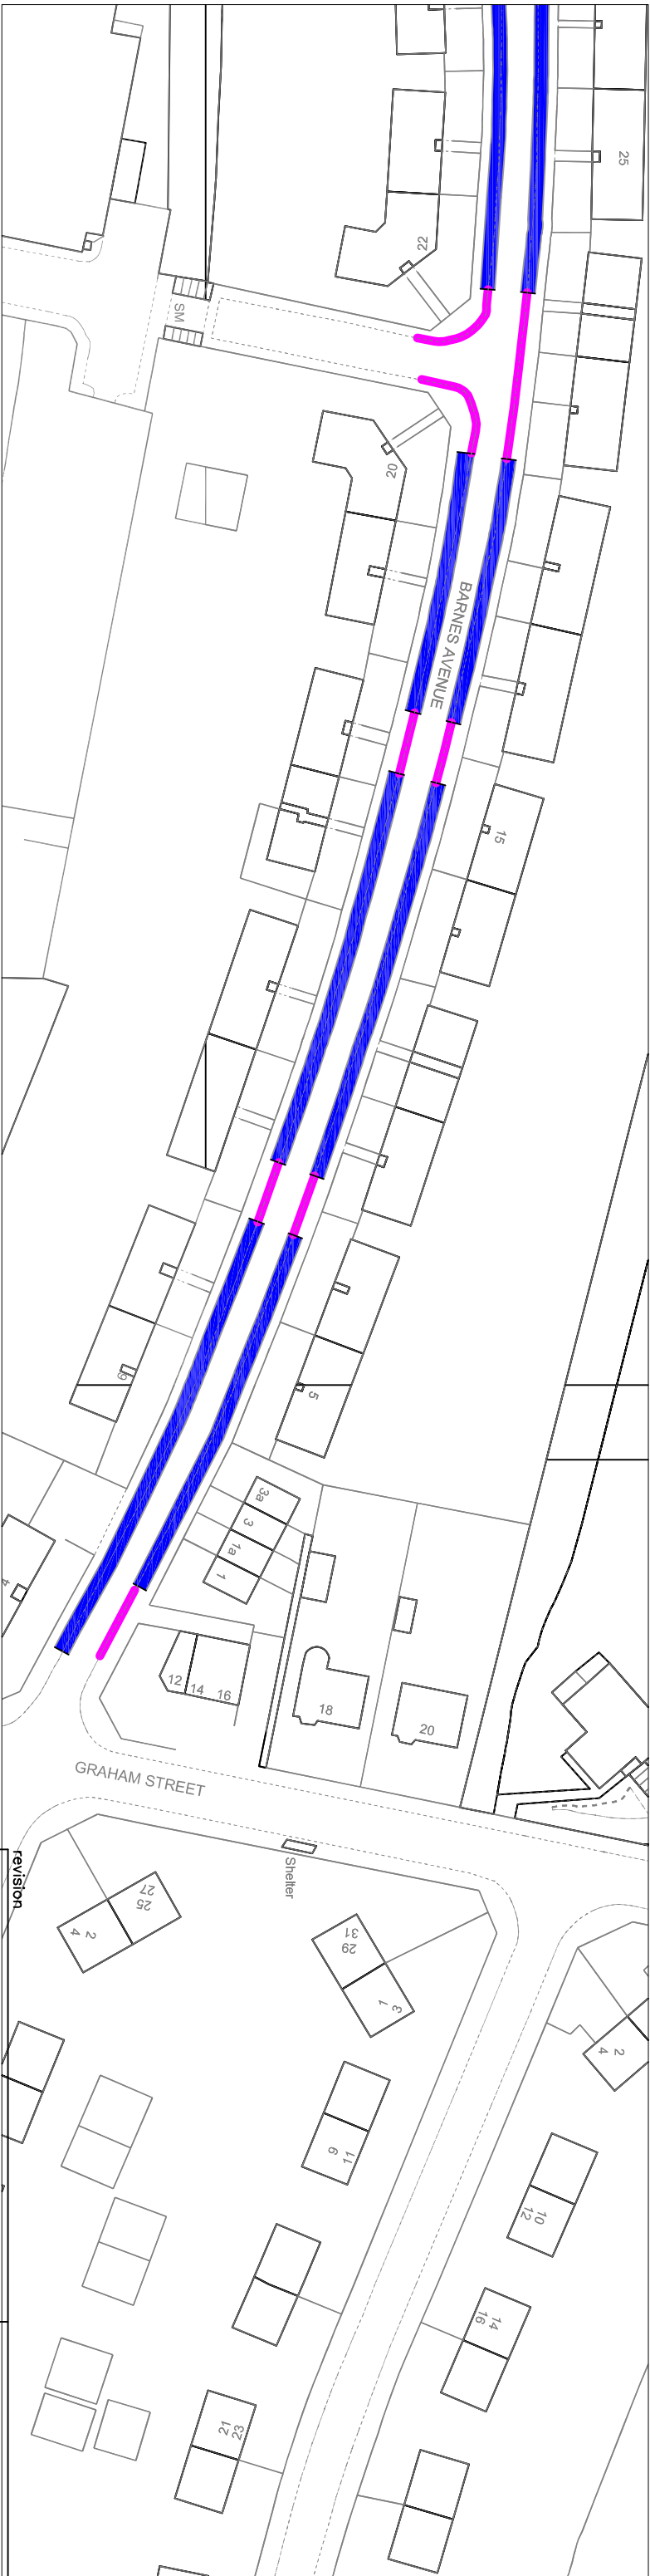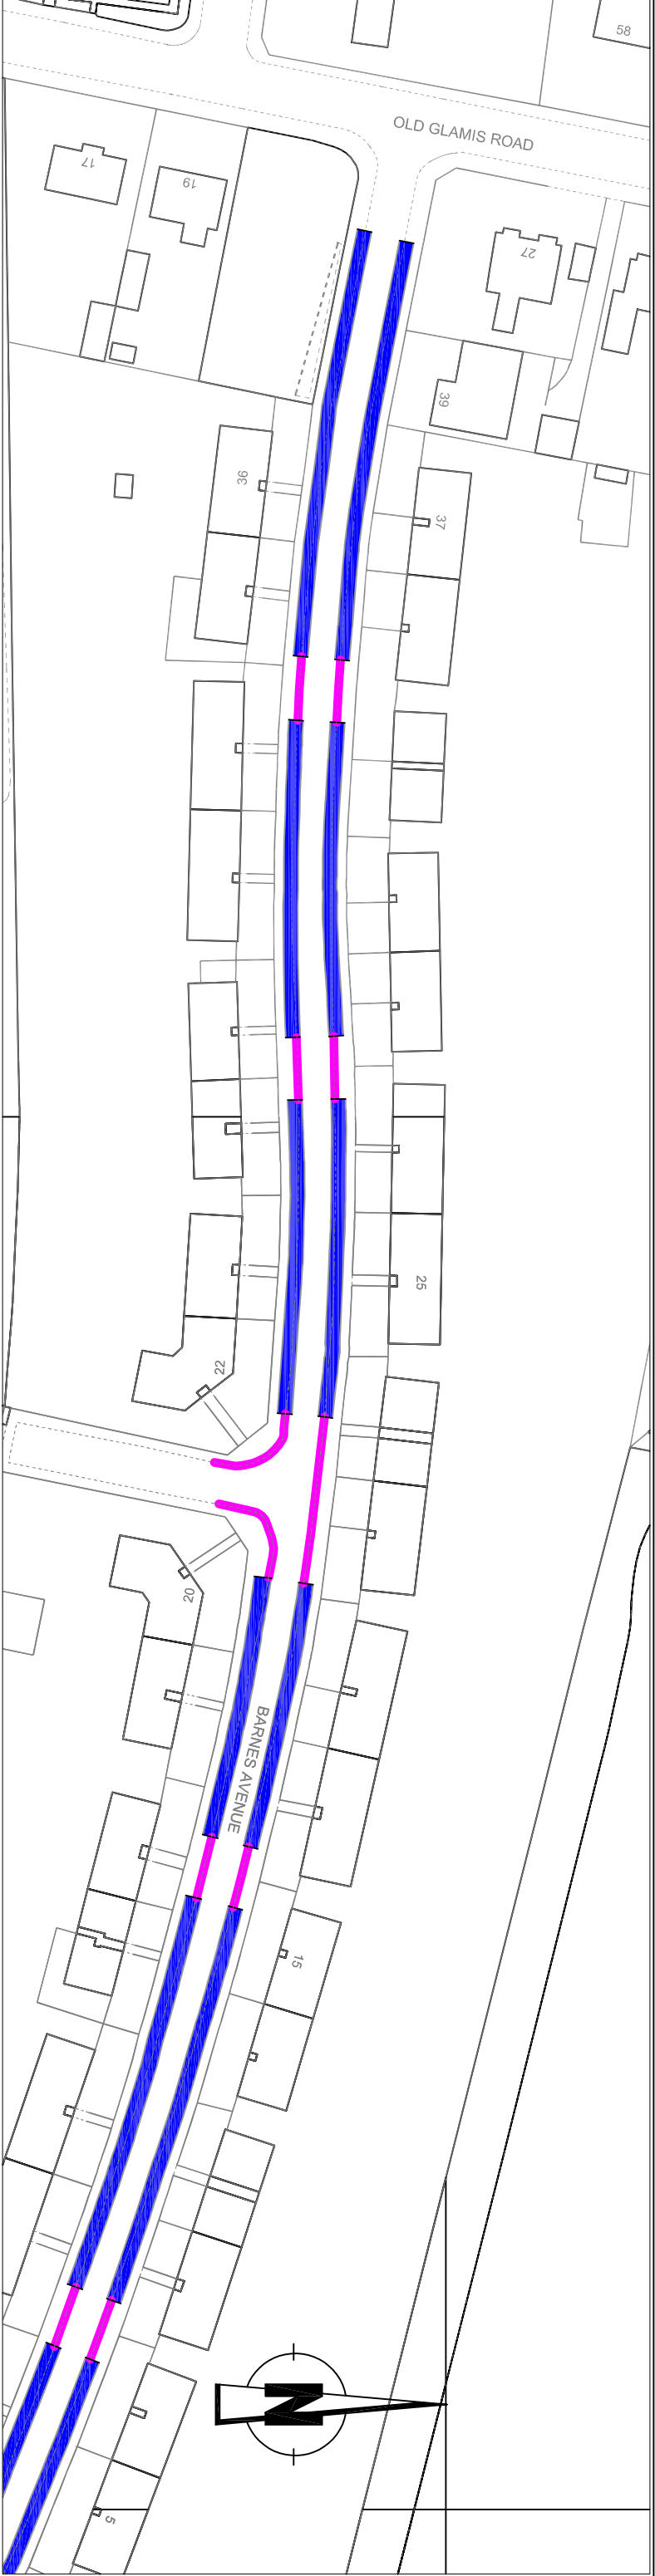

Legend

Proposed 'At Any Time' Restriction

Proposed 'On Road/On Footway Parking' Exemption

Reproduced by permission of Ordnance Survey on behalf of HMSO. © Crown Copyright and Database Right 2023. All rights reserved. Ordnance Survey Licence number 100023371.

Drawn	Checked	Dwg.No.	Project No.	Scale	Date
S.S.	R.T.	7.	P.P.E.O -2023	1:1000	28.02.23.
Dundee City Council (Footway Parking) (Exemptions) (Barnes Avenue) Order 2023					

Dundee

City Council

City Development Department


City Development Department. Director Robin Presswood

Dundee House, 50 North Lindsay Street, Dundee DD1 1QE




Legend

-  Proposed 'On Footway Parking' Exemption
-  No proposed lining, signs only

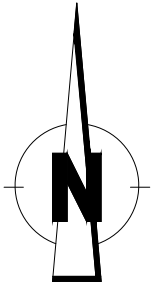

Reproduced by permission of Ordnance Survey on behalf of HMSO. © Crown copyright and database right 2023. All rights reserved. Ordnance Survey Licence number 100023371.

revision					
Drawn	Checked	Drg.No.	Project No.	Scale	Date
W.K.	R.T.	8.	P.P.E.O -2023	1:1000	14.09.23.
Dundee City Council (Pavement Parking Prohibition Exemption) Order 2025					
 City Development Department					
City Development Department. Director Robin Presswood					
Dundee House, 50 North Lindsay Street, Dundee DD1 1QE					

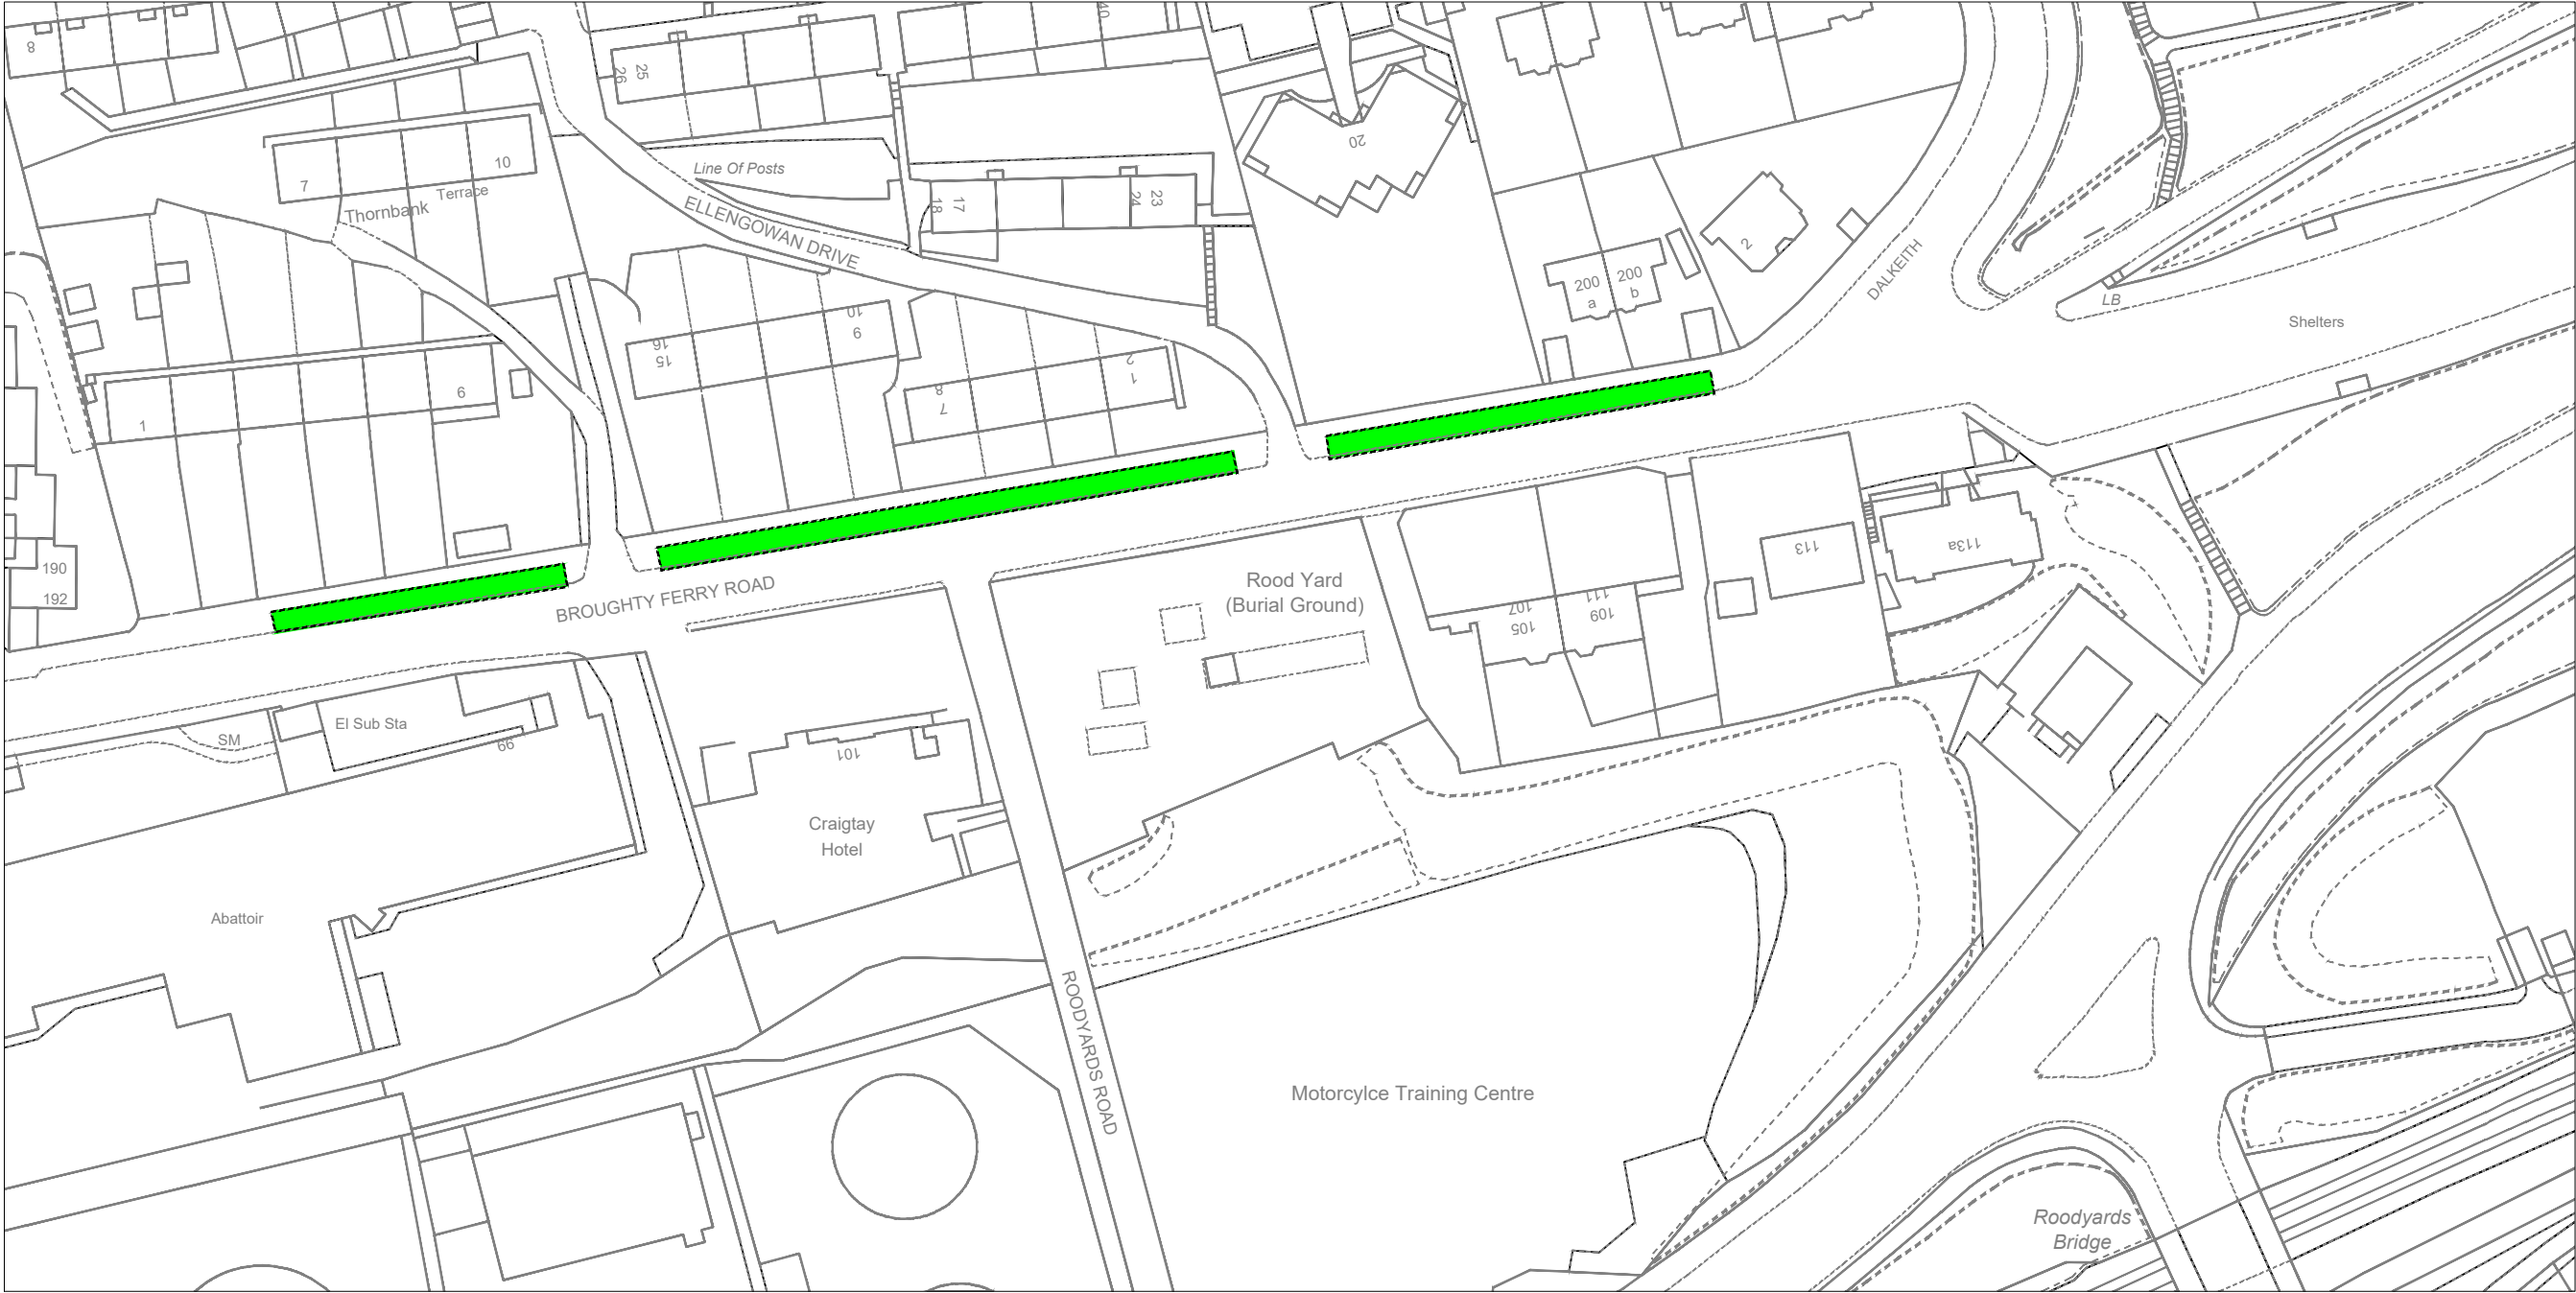

Legend

Proposed 'On Footway Parking' Exemption

Reproduced by permission of Ordnance Survey on behalf of HMSO. © Crown copyright and database right 2023. All rights reserved. Ordnance Survey Licence number 100023371.

revision

Drawn	Checked	Drg.No.	Project No.	Scale	Date
R.T.	E.G.	9.	P.P.E.O -2023	1:1000	28.03.23.


Dundee City Council
(Pavement Parking Prohibition Exemption)
Order 2025

Dundee City Council

City Development Department

City Development Department. Director Robin Presswood


Dundee House, 50 North Lindsay Street, Dundee DD1 1QE

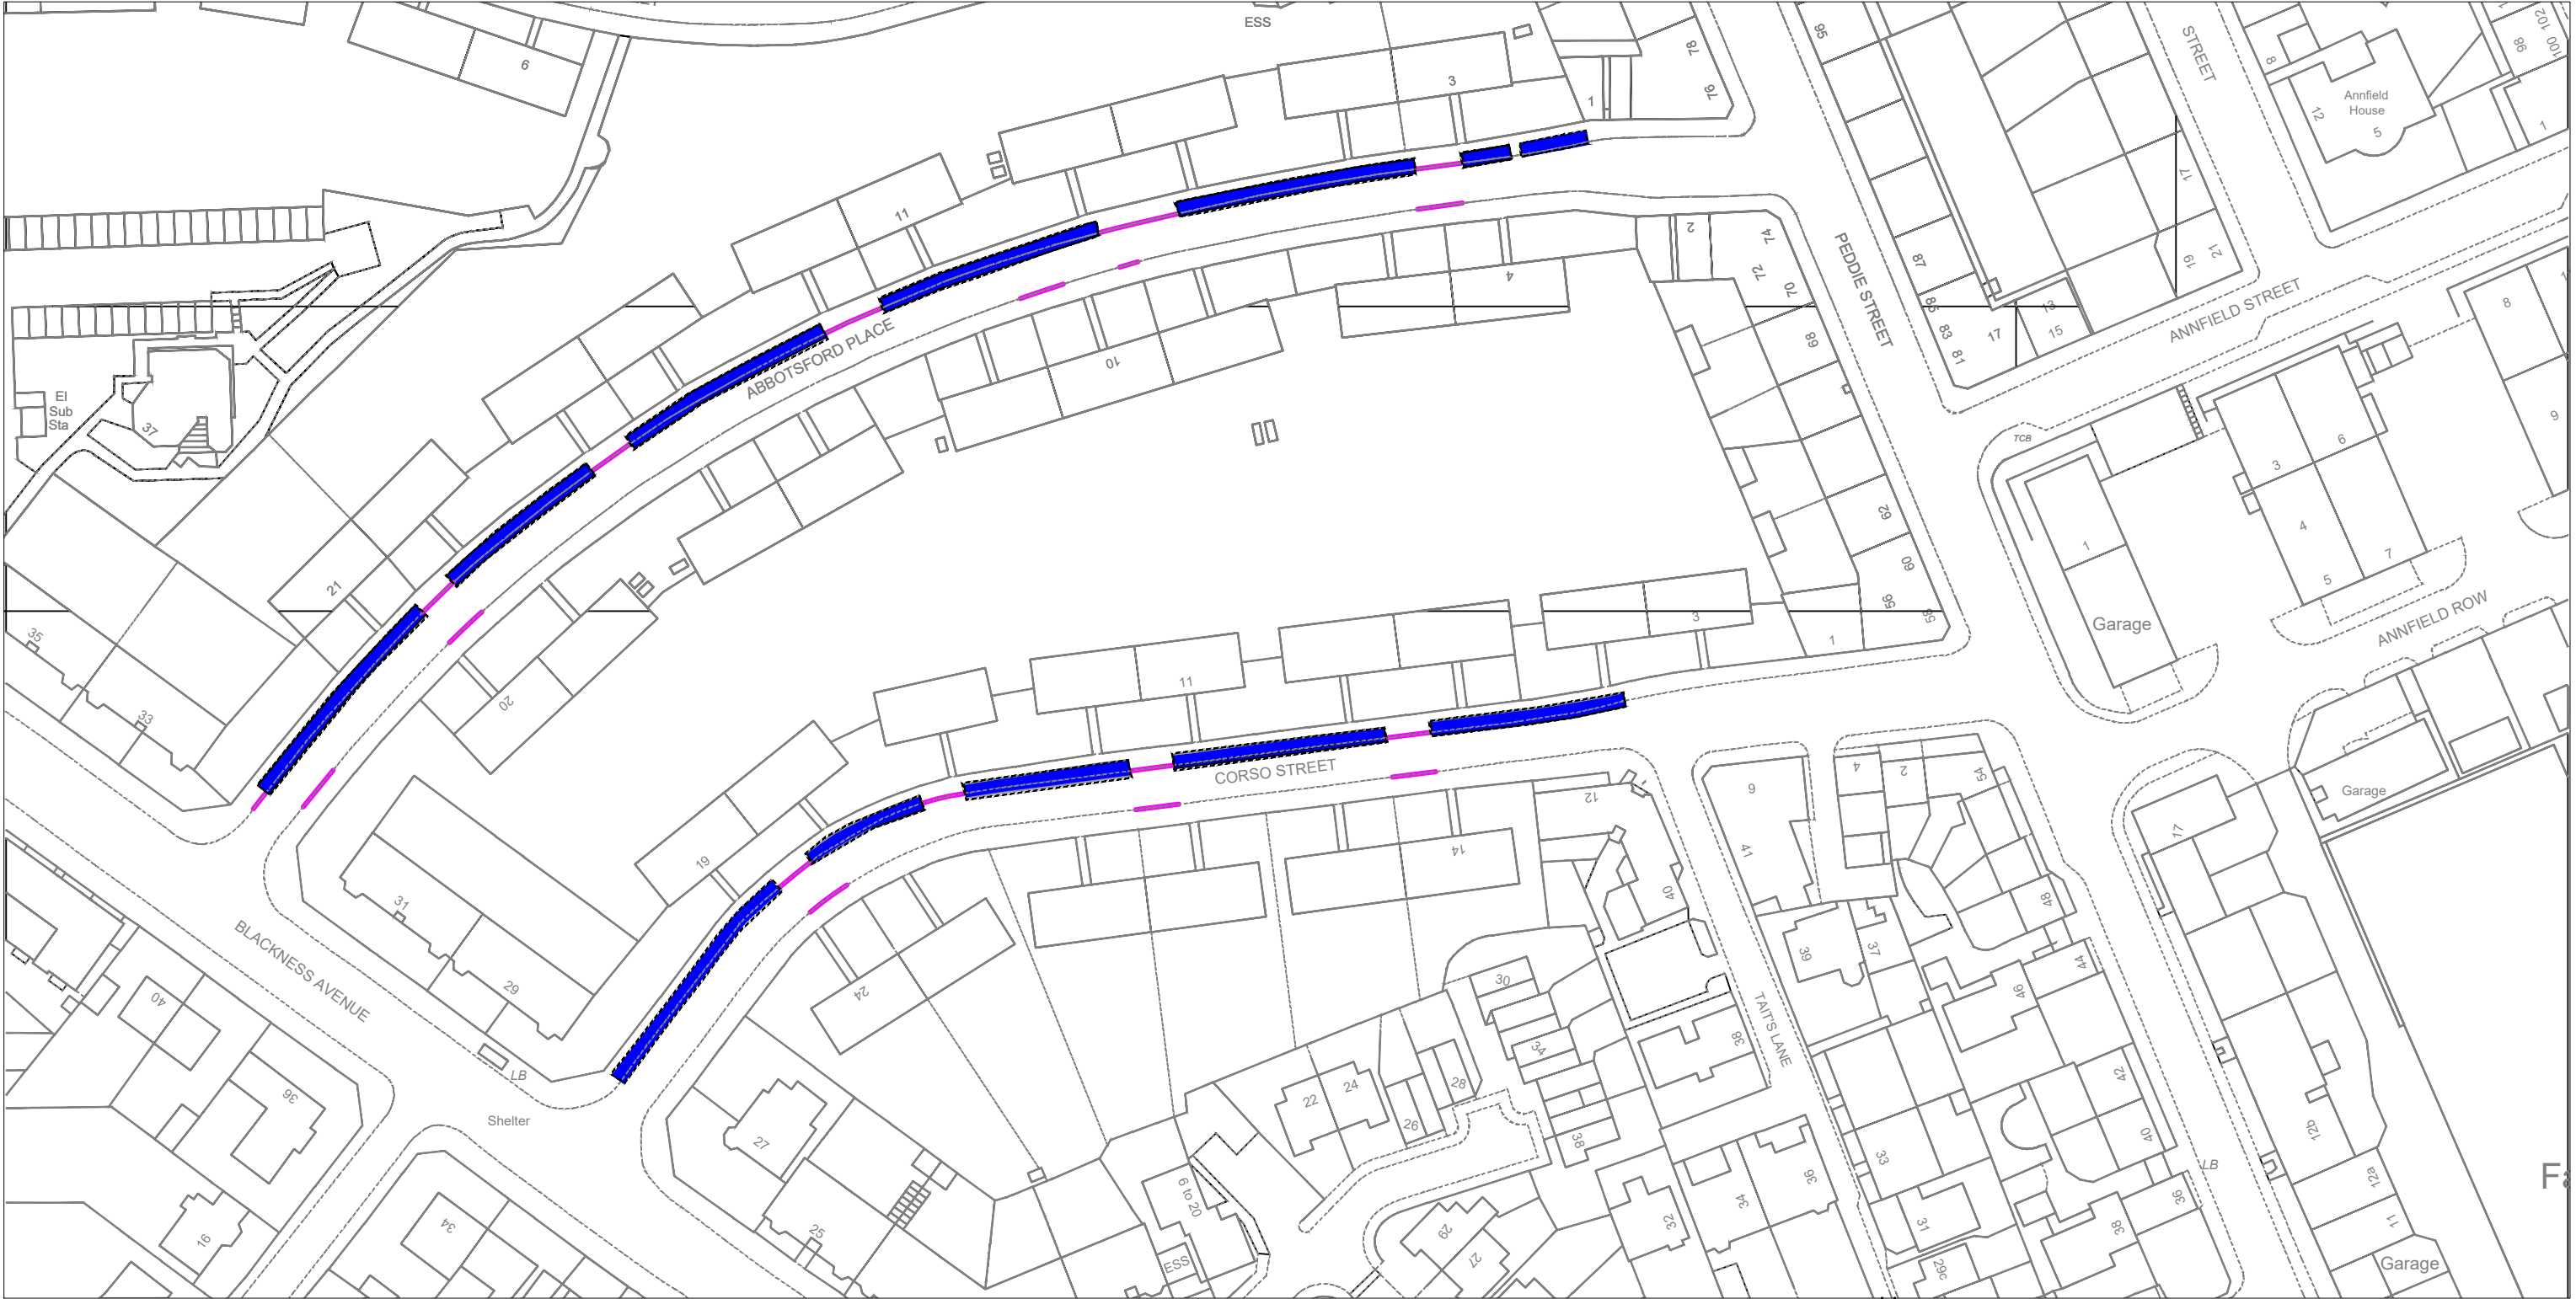

Legend

Proposed 'At Any Time' Restriction

Proposed 'On Road/On Footway Parking' Exemption

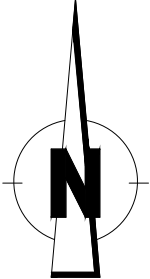

Reproduced by permission of Ordnance Survey on behalf of HMSO. © Crown copyright and database right 2023. All rights reserved. Ordnance Survey Licence number 100023371.

revision

Drawn	Checked	Drg.No.	Project No.	Scale	Date
S.S.	R.T.	10.	P.P.E.O -2023	1:1000	28.02.23.


Dundee City Council
(Pavement Parking Prohibition Exemption)
Order 2025

Dundee City Council

City Development Department

City Development Department. Director Robin Presswood

Dundee House, 50 North Lindsay Street, Dundee DD1 1QE

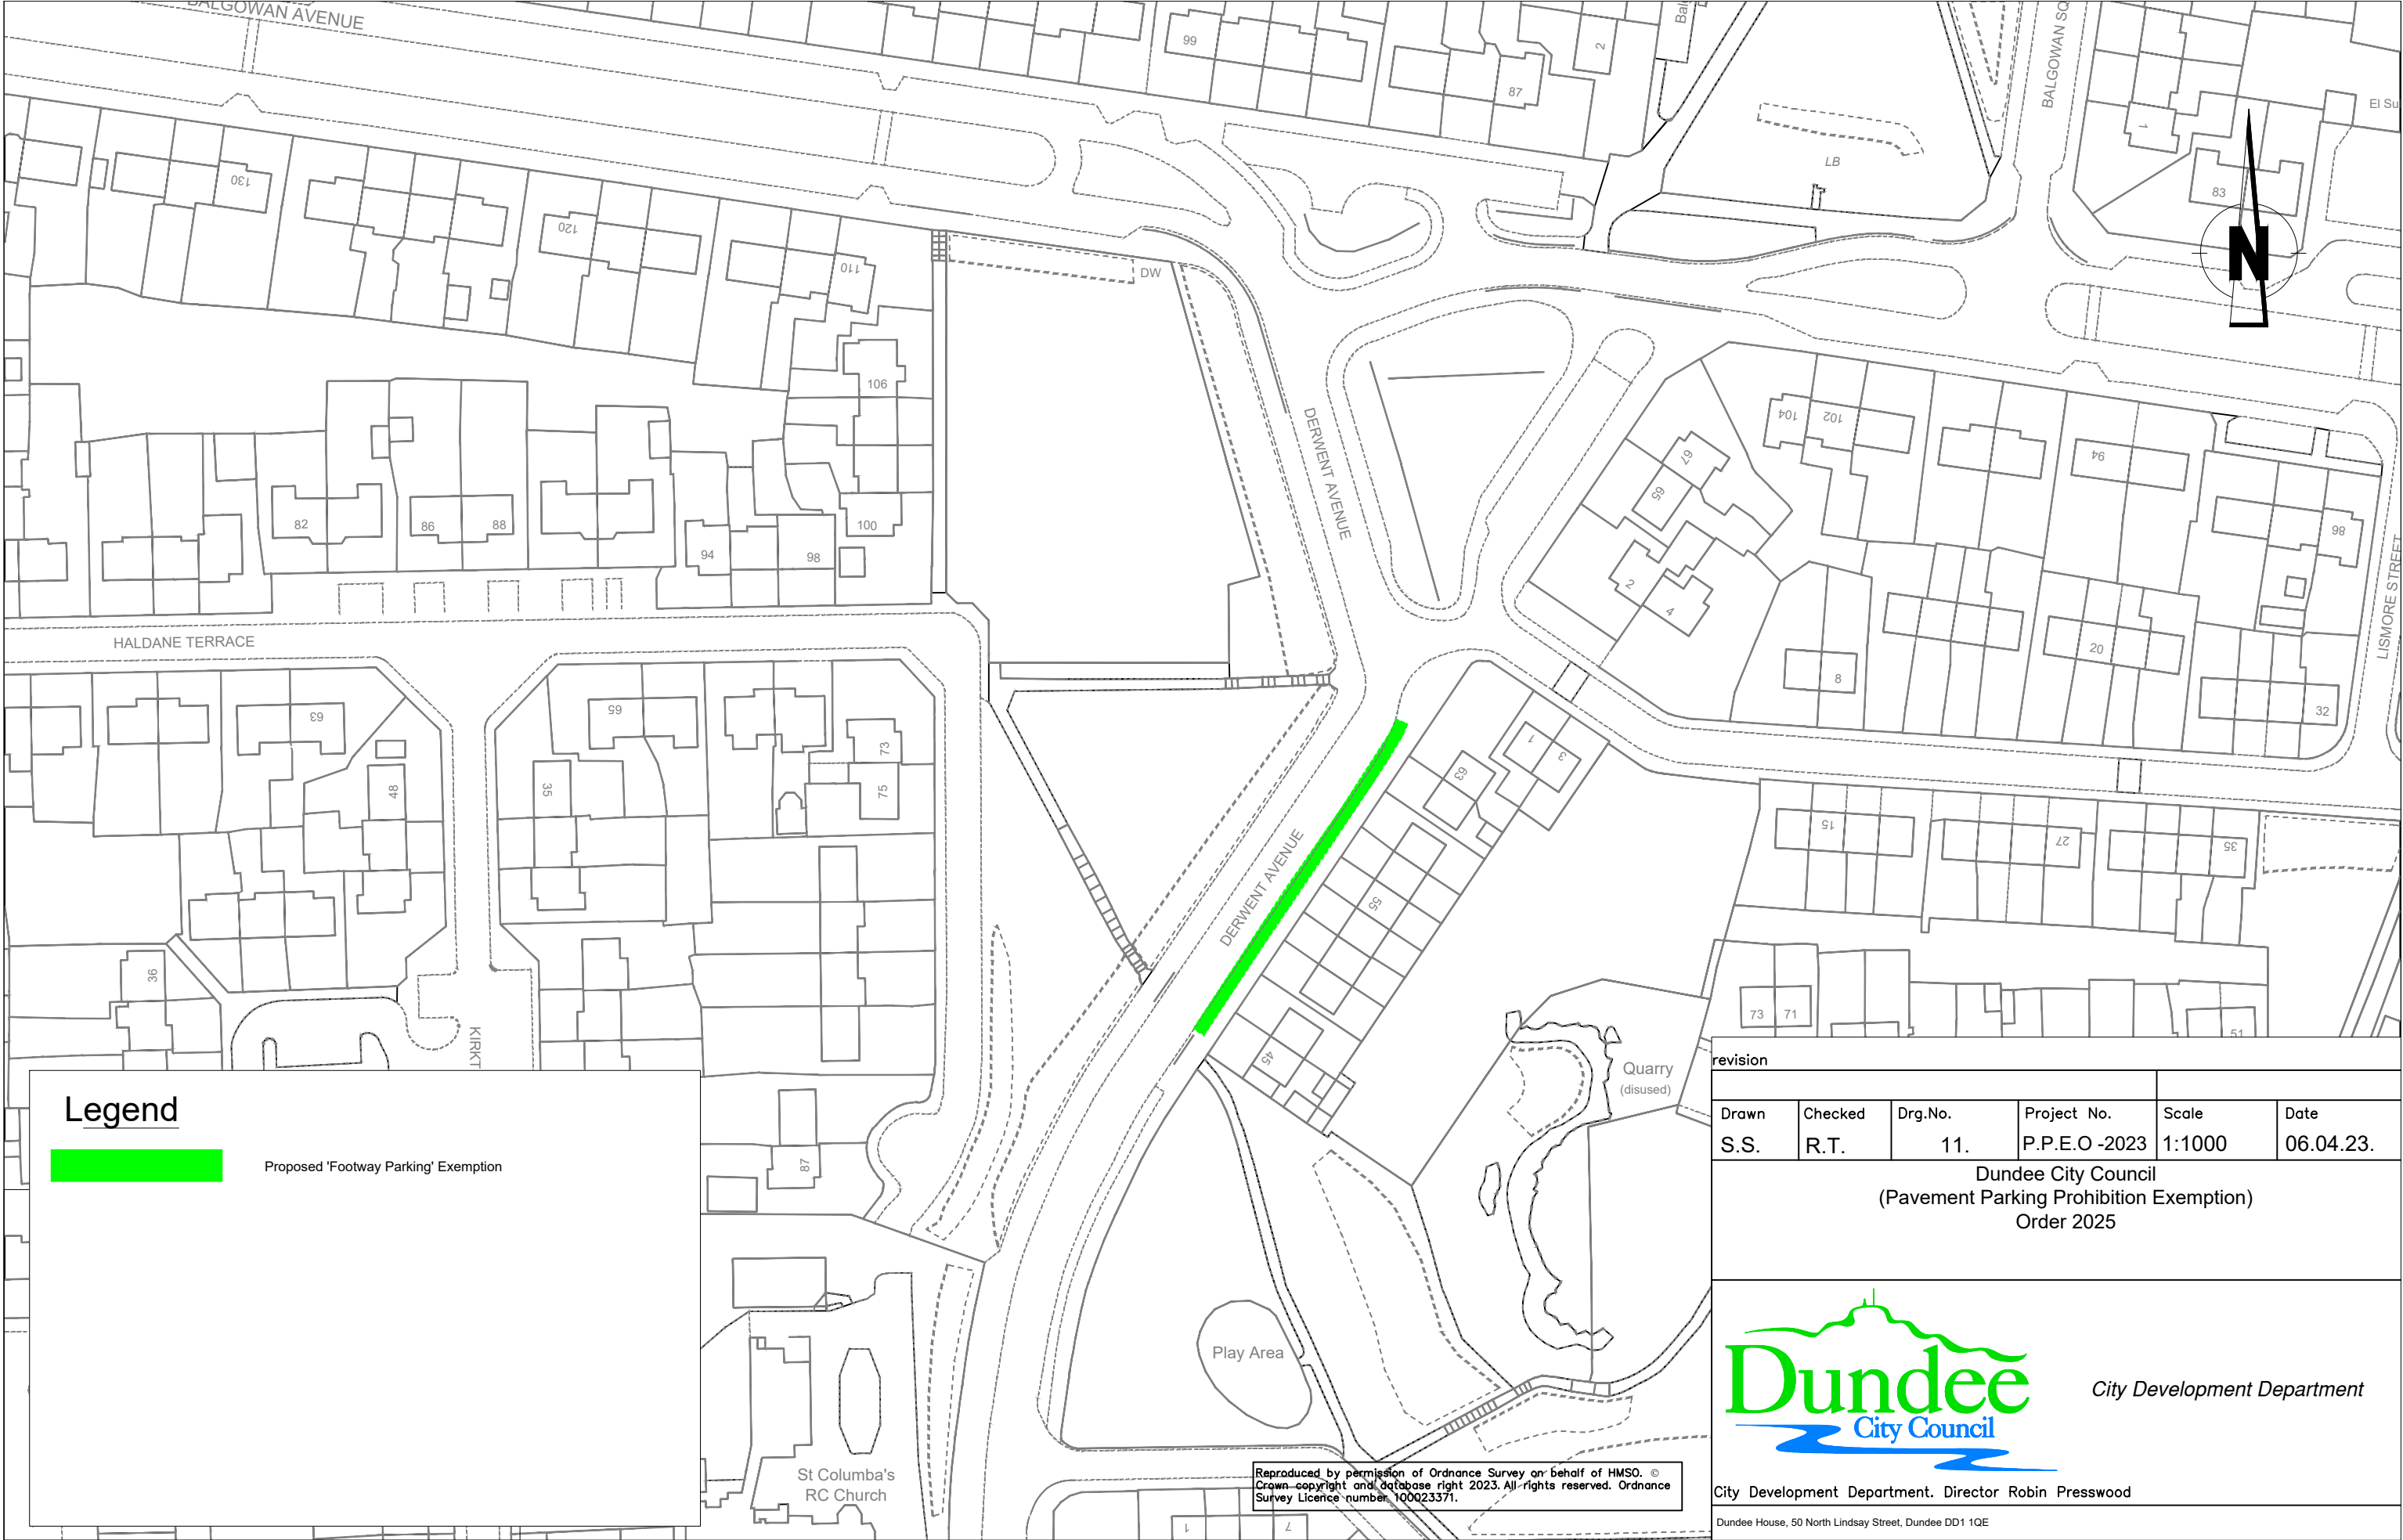


Legend



Proposed 'Footway Parking' Exemption

revision					
Drawn	Checked	Drg.No.	Project No.	Scale	Date
S.S.	R.T.	11.	P.P.E.O -2023	1:1000	06.04.23.
Dundee City Council (Pavement Parking Prohibition Exemption) Order 2025					
 Dundee City Council City Development Department					
City Development Department. Director Robin Presswood					
Dundee House, 50 North Lindsay Street, Dundee DD1 1QE					

Reproduced by permission of Ordnance Survey on behalf of HMSO. ©
Crown copyright and database right 2023. All rights reserved. Ordnance
Survey Licence number 100023371.

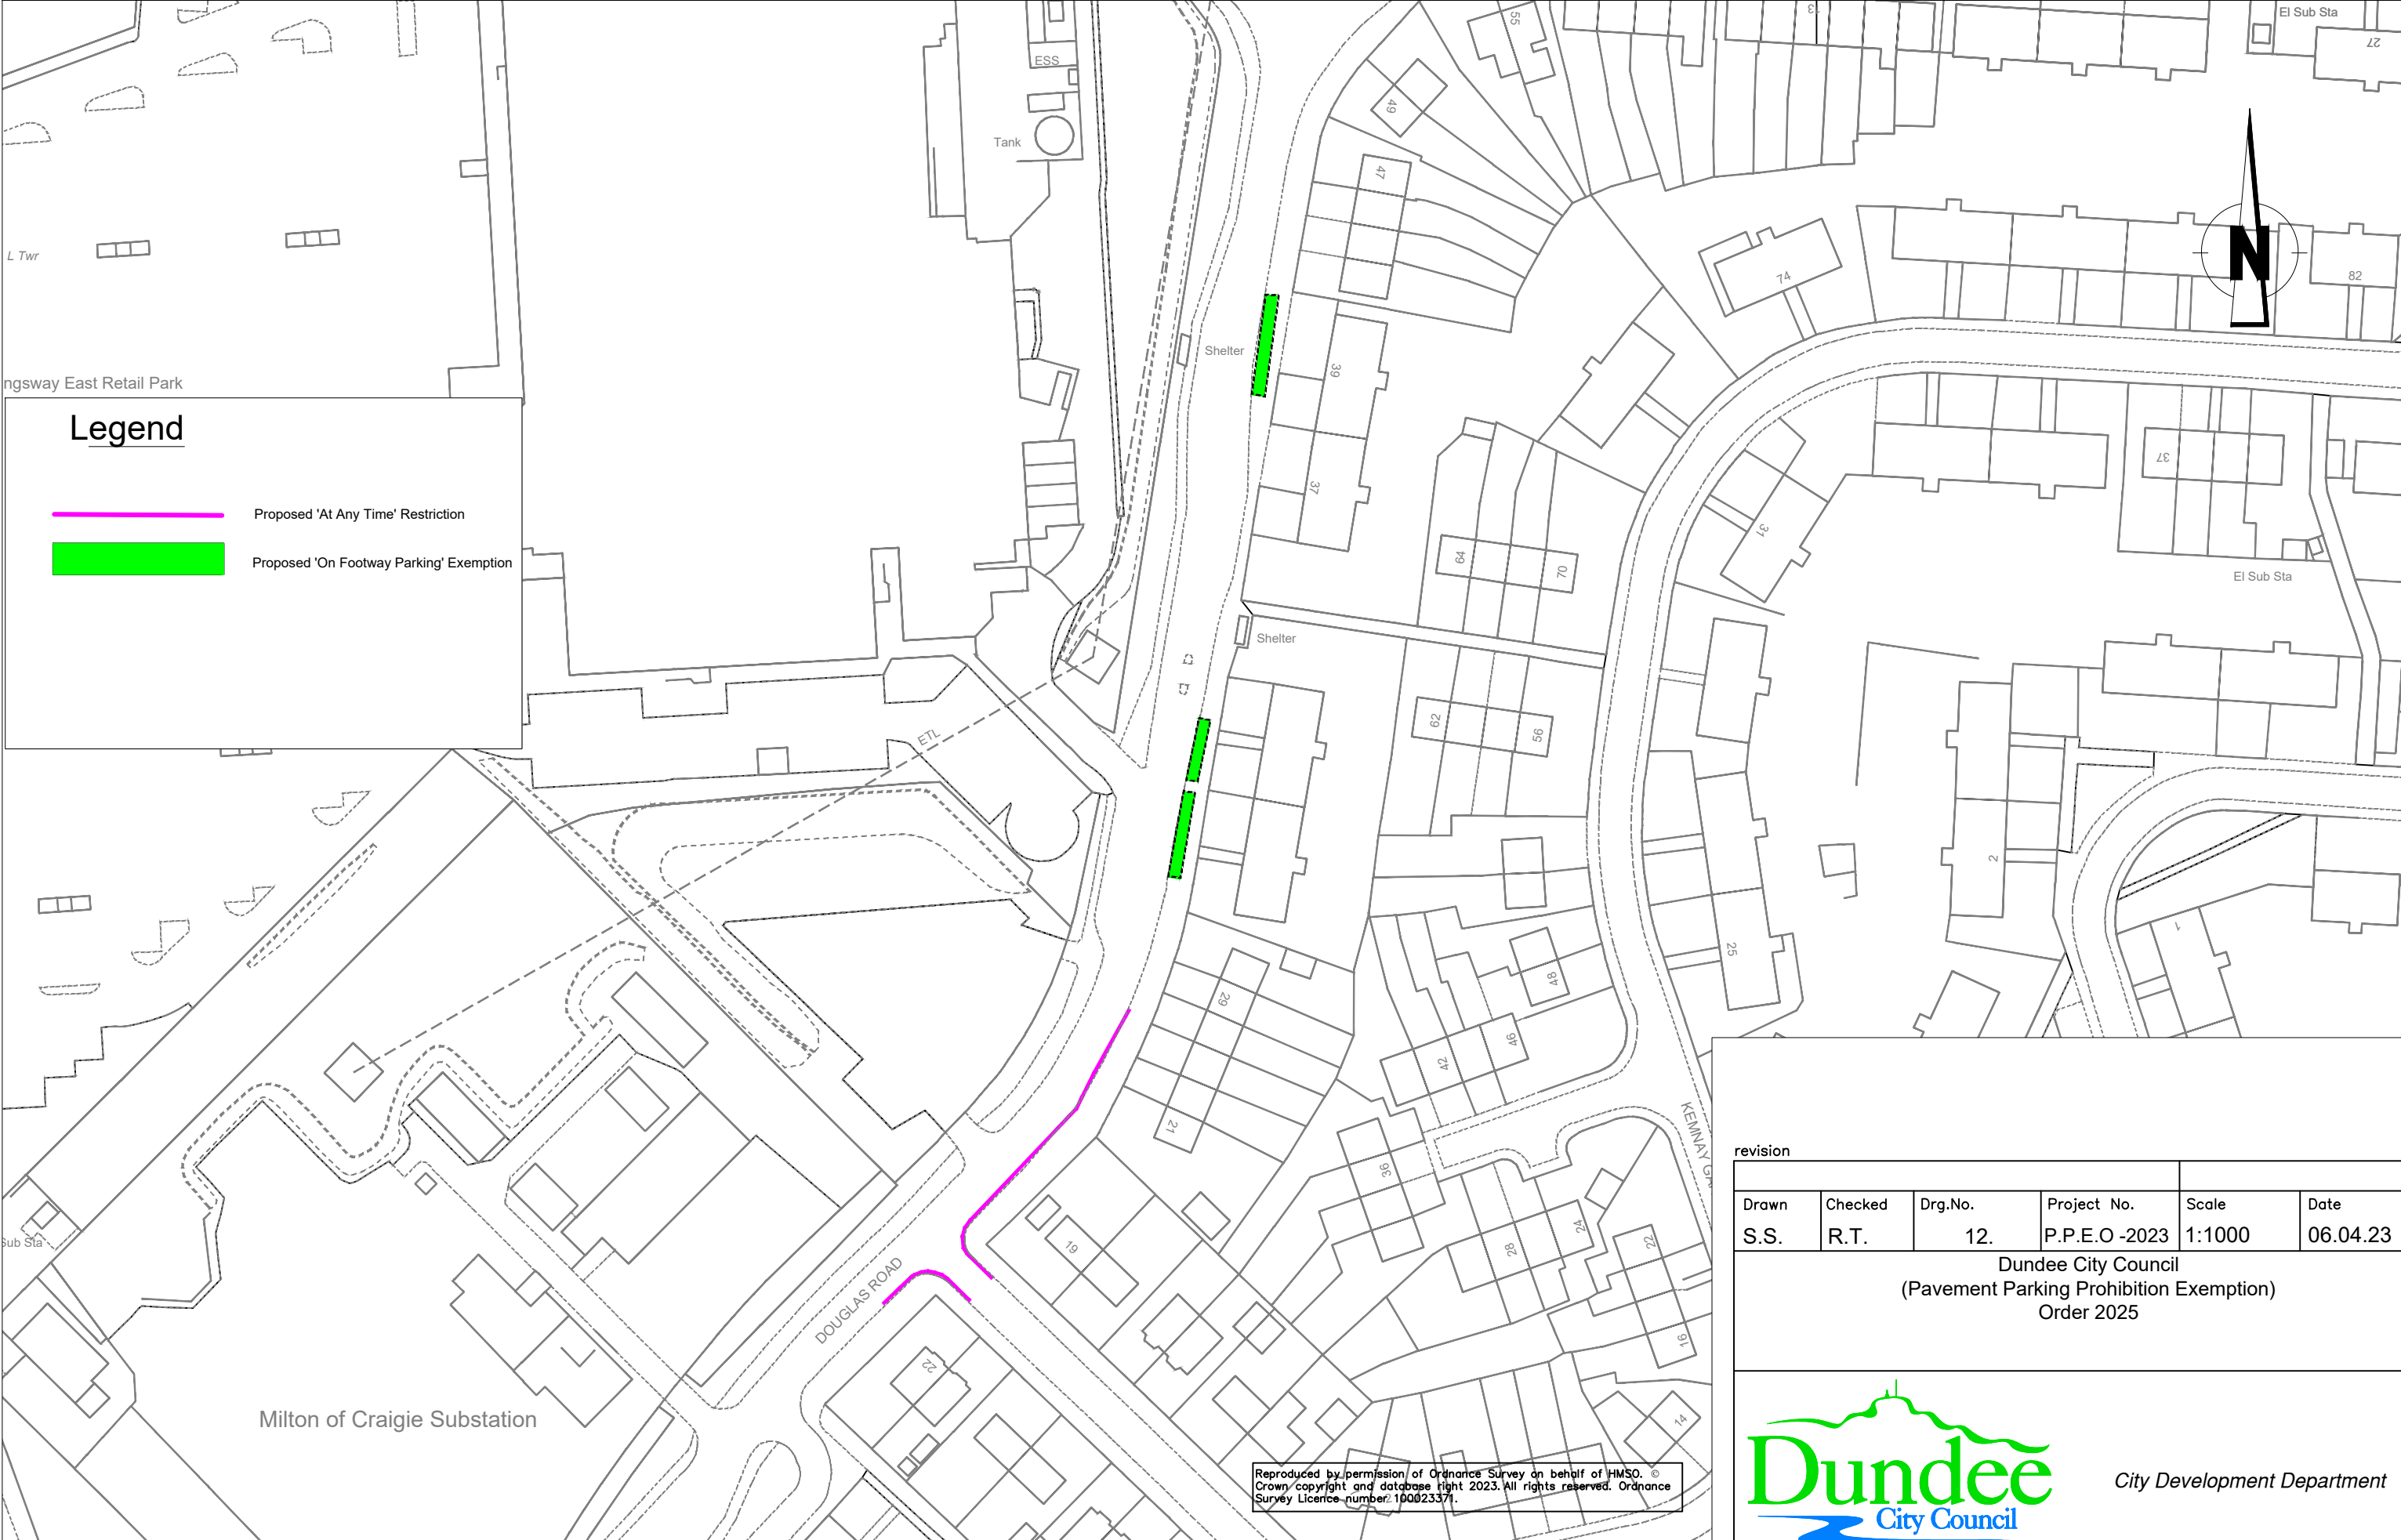

revision

Drawn	Checked	Drg.No.	Project No.	Scale	Date
S.S.	R.T.	12.	P.P.E.O -2023	1:1000	06.04.23

Dundee City Council
(Pavement Parking Prohibition Exemption)
Order 2025



City Development Department

City Development Department. Director Robin Presswood

Dundee House, 50 North Lindsay Street, Dundee DD1 1QE