


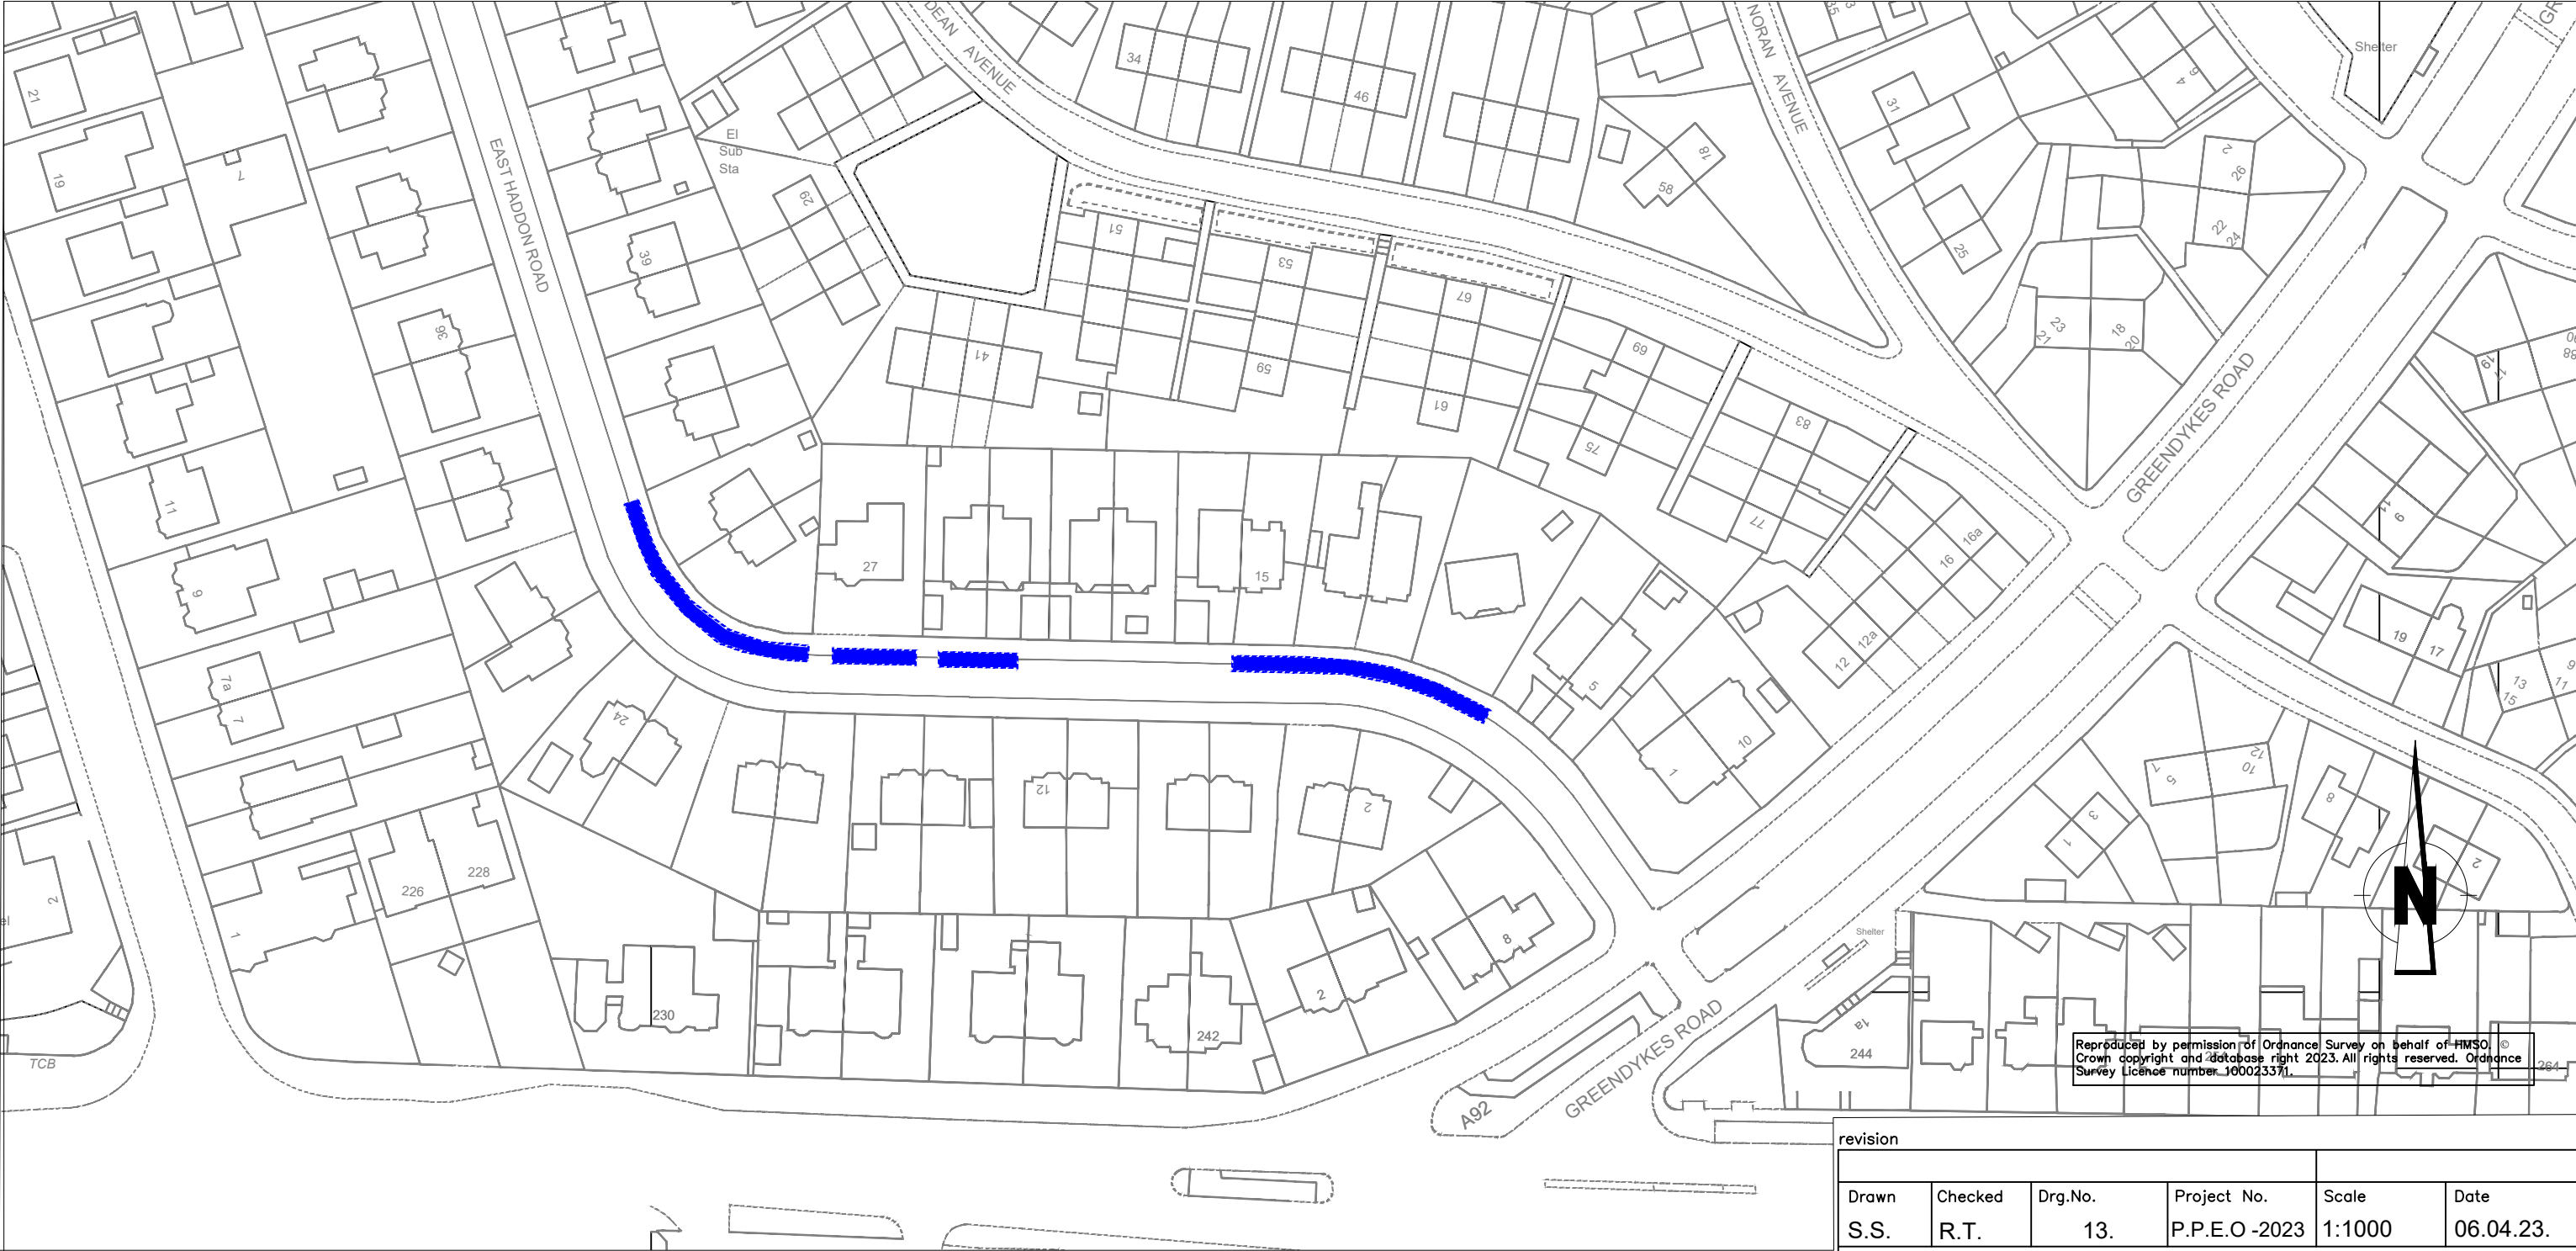

Legend

 Proposed 'On Road / On Footway Parking' Exemption

revision					
Drawn	Checked	Drg.No.	Project No.	Scale	Date
S.S.	R.T.	13.	P.P.E.O -2023	1:1000	06.04.23.
Dundee City Council (Pavement Parking Prohibition Exemption) Order 2025					
 City Development Department					
City Development Department. Director Robin Presswood					
Dundee House, 50 North Lindsay Street, Dundee DD1 1QE					



Legend



Proposed 'Footway Parking' Exemption

revision					
Drawn	Checked	Drg.No.	Project No.	Scale	Date
S.S.	R.T.	14.	P.P.E.O -2023	1:1000	06.04.23.



Dundee City Council
(Pavement Parking Prohibition Exemption)
Order 2025



City Development Department

City Development Department. Director Robin Presswood


Dundee House, 50 North Lindsay Street, Dundee DD1 1QE

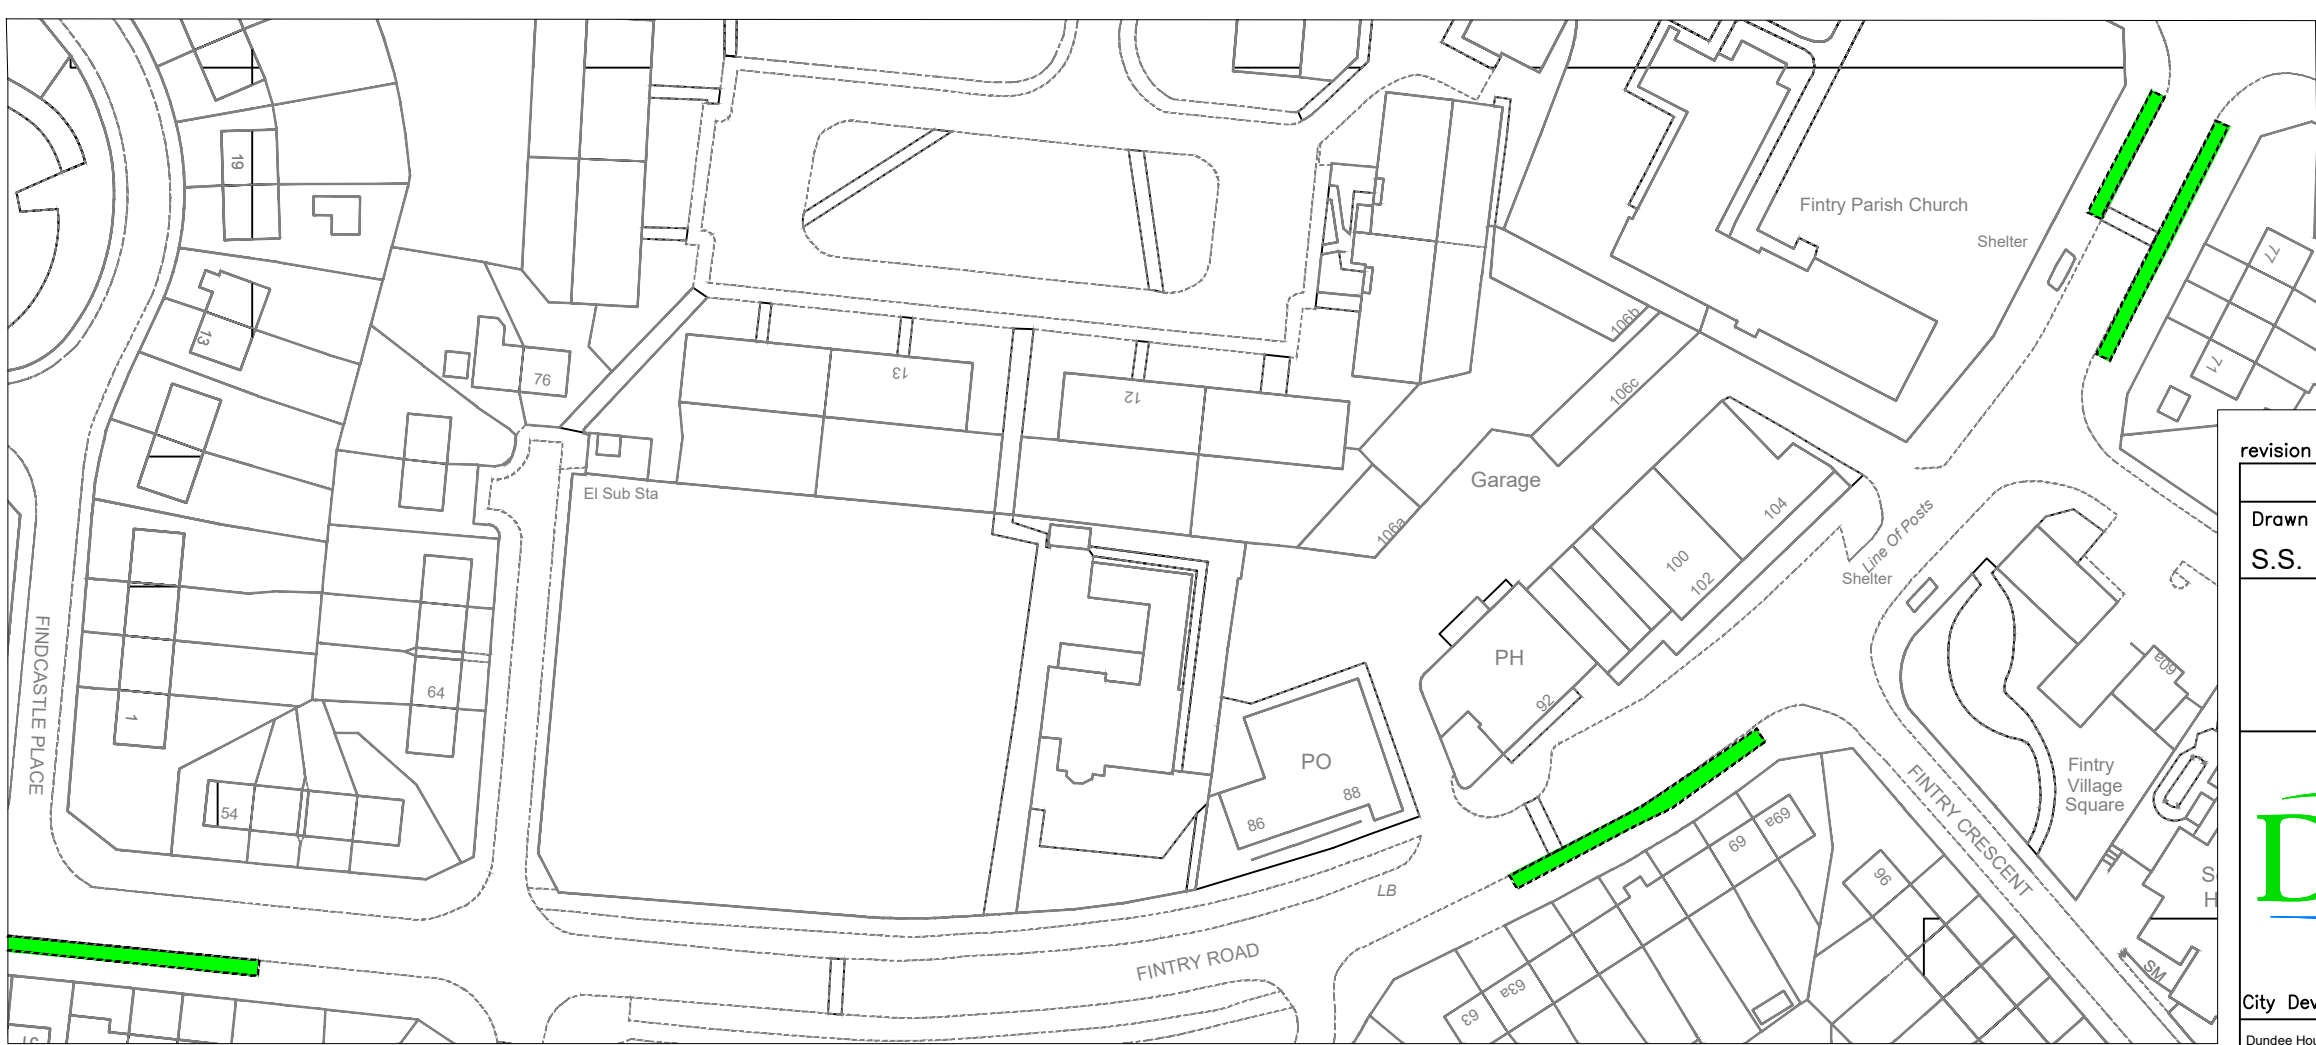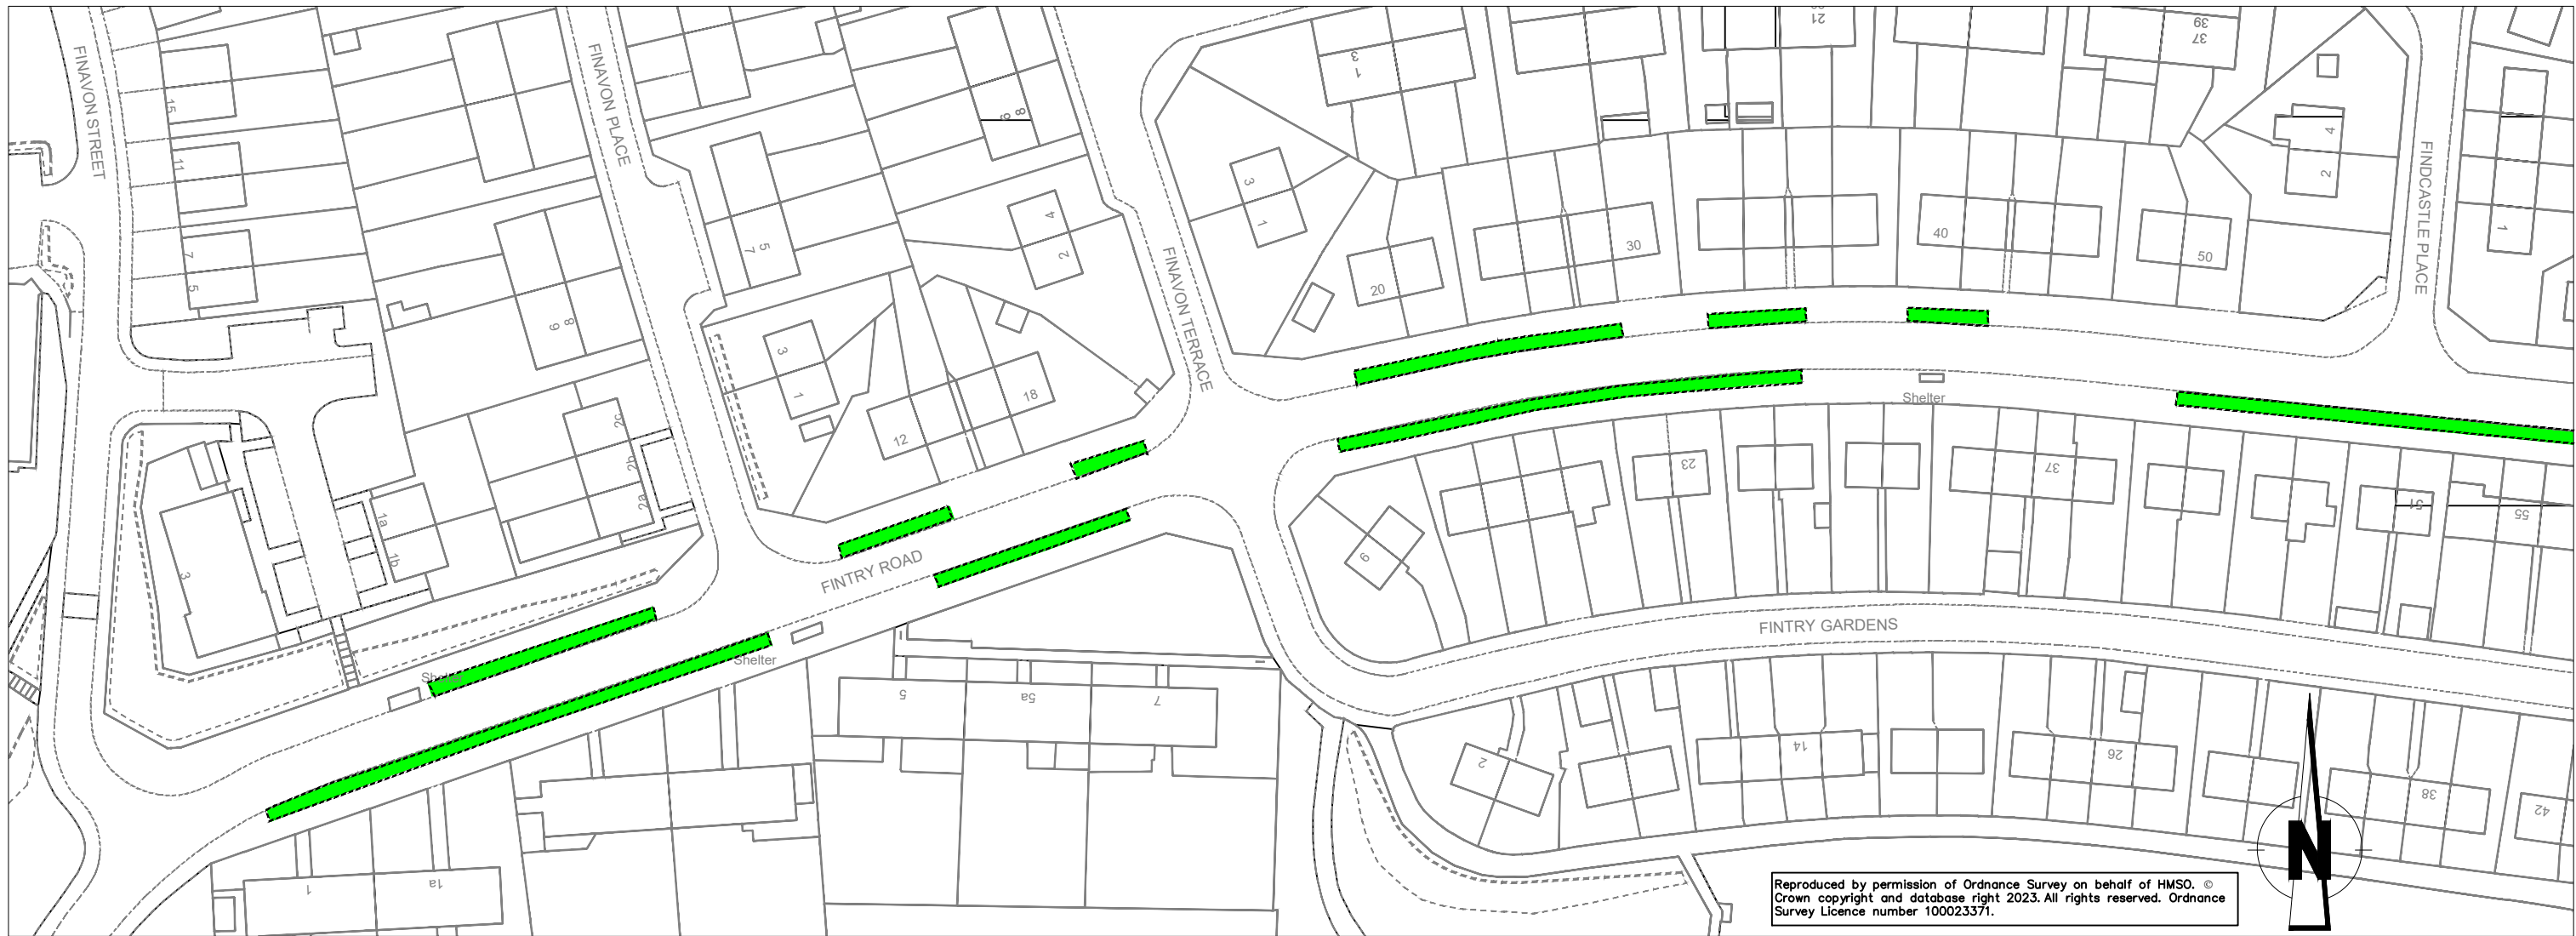

Legend

 Proposed 'Footway Parking' Exemption

revision					
Drawn	Checked	Drg.No.	Project No.	Scale	Date
S.S.	R.T.	15.	P.P.E.O -2023	1:1000	06.04.23.
Dundee City Council (Pavement Parking Prohibition Exemption) Order 2025					
				City Development Department	
City Development Department. Director Robin Presswood					
Dundee House, 50 North Lindsay Street, Dundee DD1 1QE					

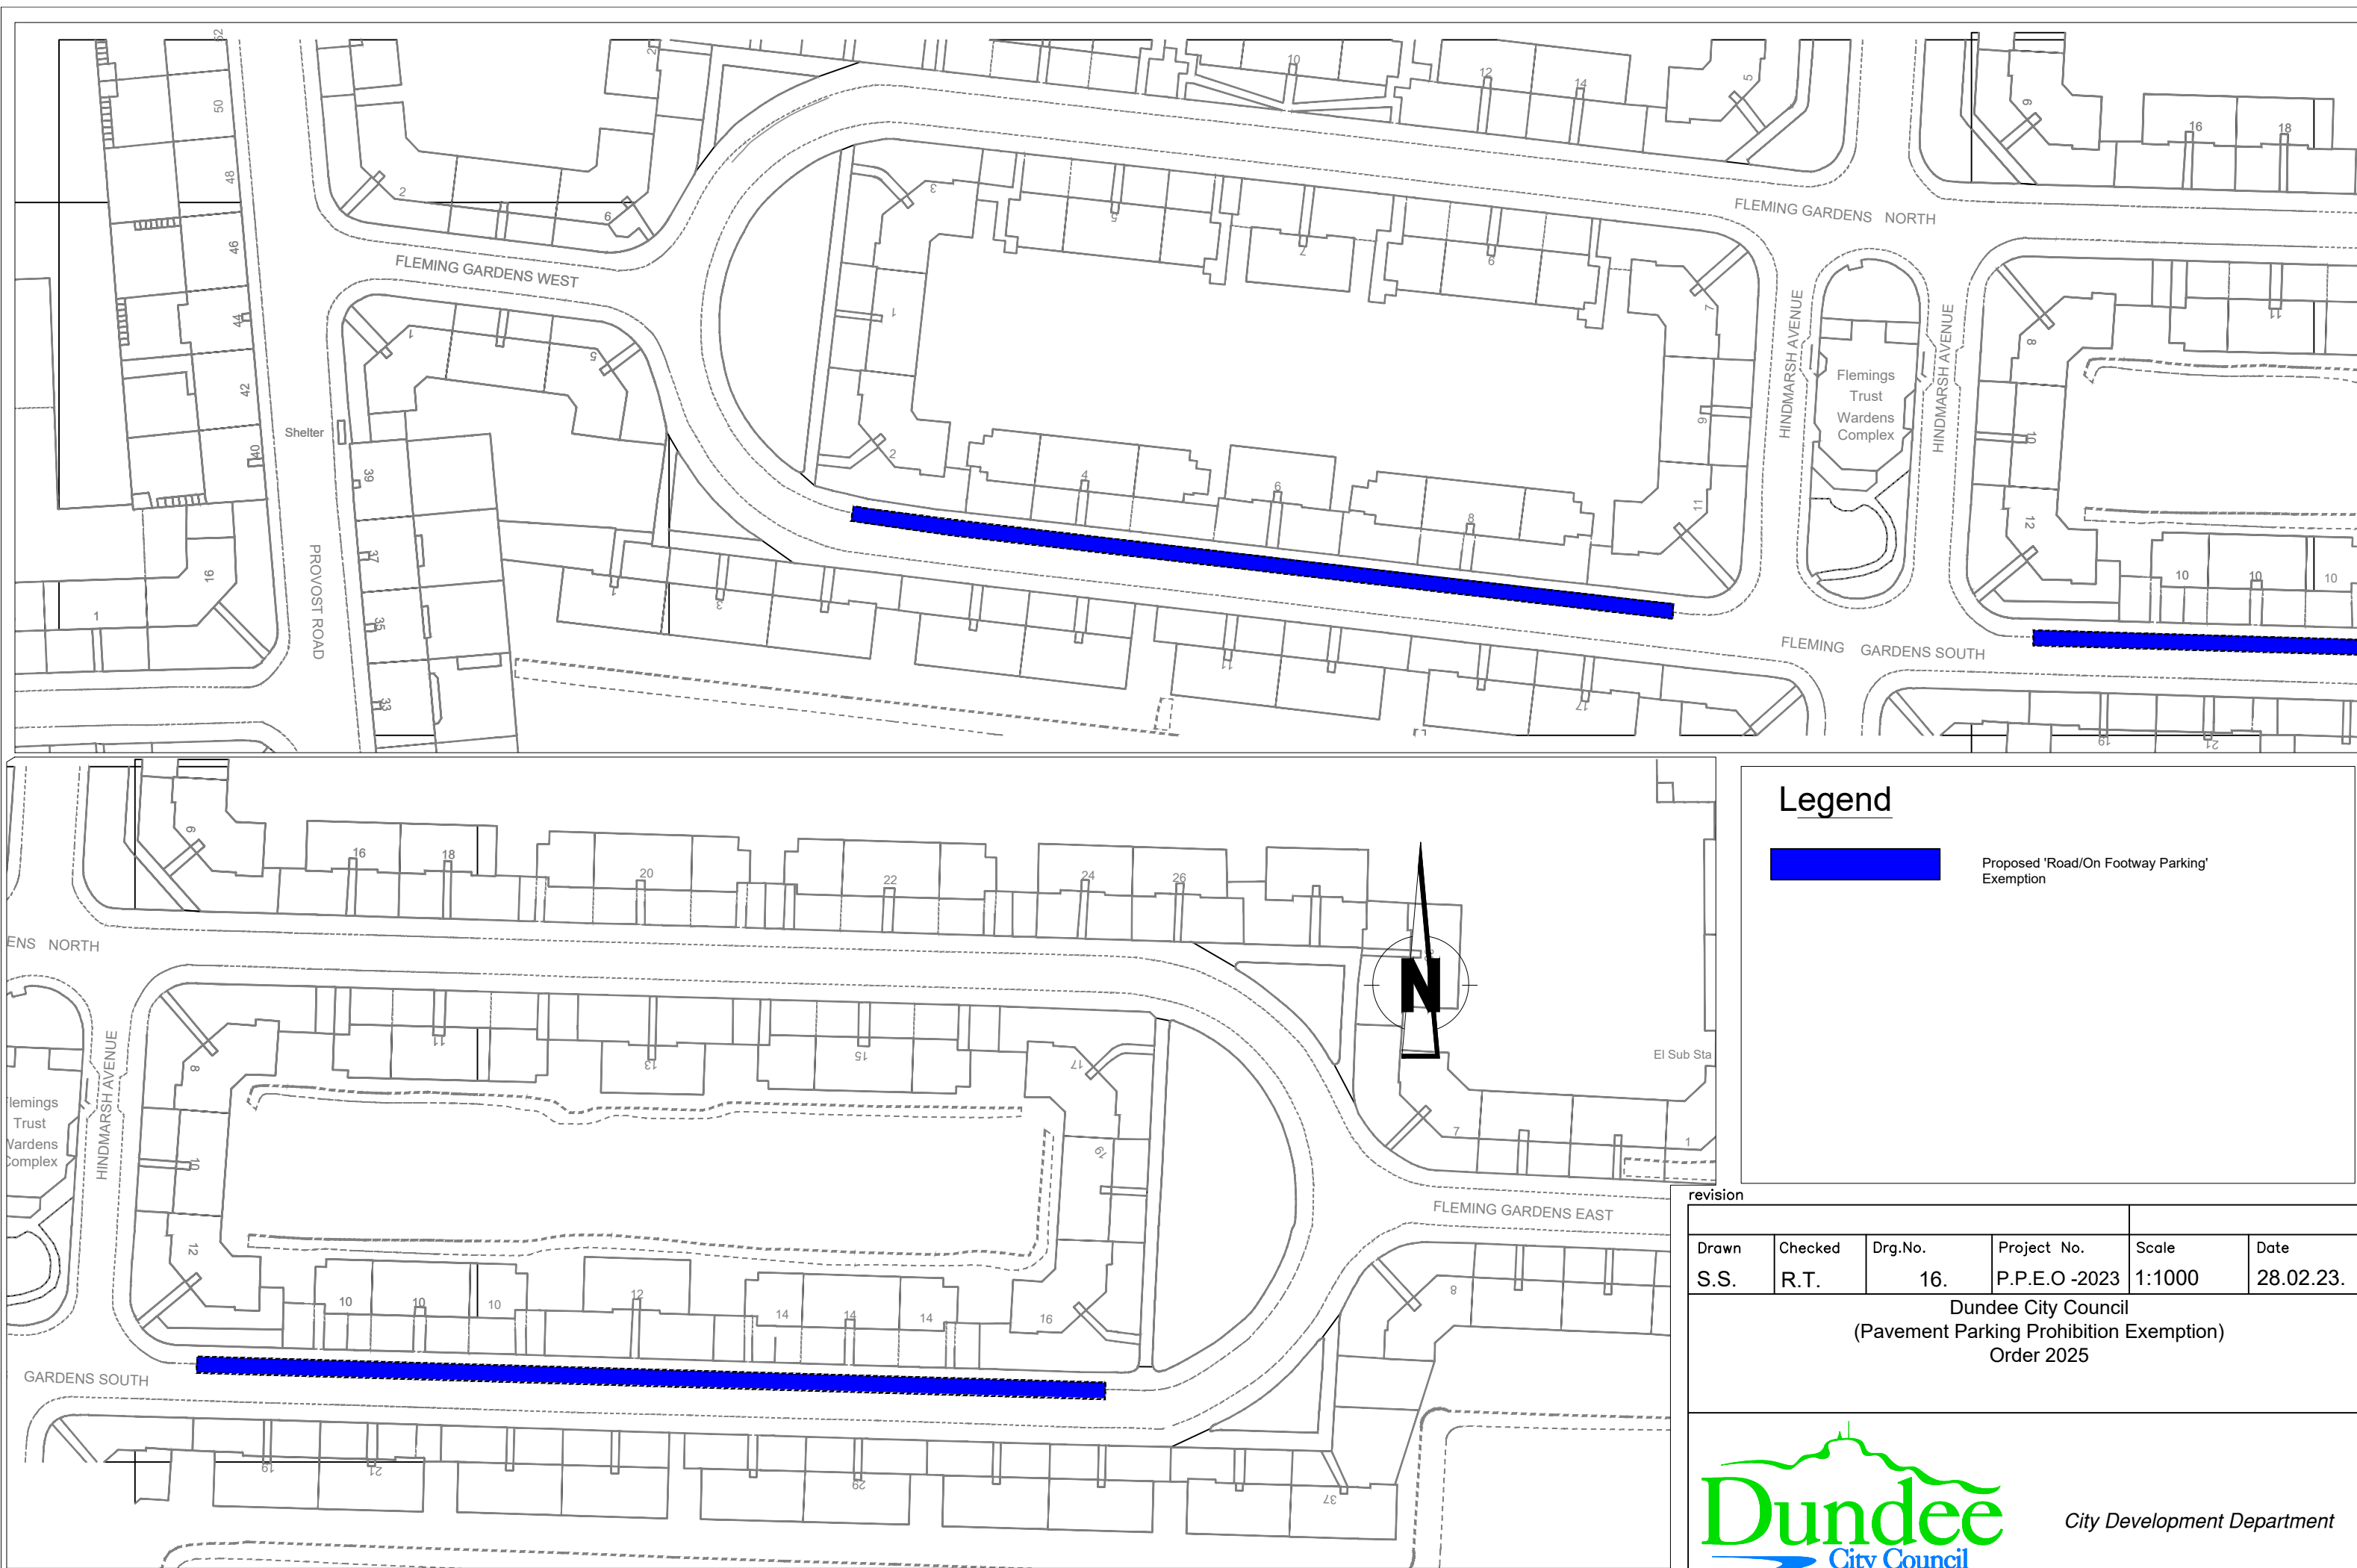

Legend



Proposed 'Road/On Footway Parking' Exemption

revision					
Drawn	Checked	Drg.No.	Project No.	Scale	Date
S.S.	R.T.	16.	P.P.E.O -2023	1:1000	28.02.23.

Dundee City Council
(Pavement Parking Prohibition Exemption)
Order 2025




City Development Department

City Development Department. Director Robin Presswood


Dundee House, 50 North Lindsay Street, Dundee DD1 1QE

Reproduced by permission of Ordnance Survey on behalf of HMSO. © Crown copyright and database right 2023. All rights reserved. Ordnance Survey Licence number 100023371.

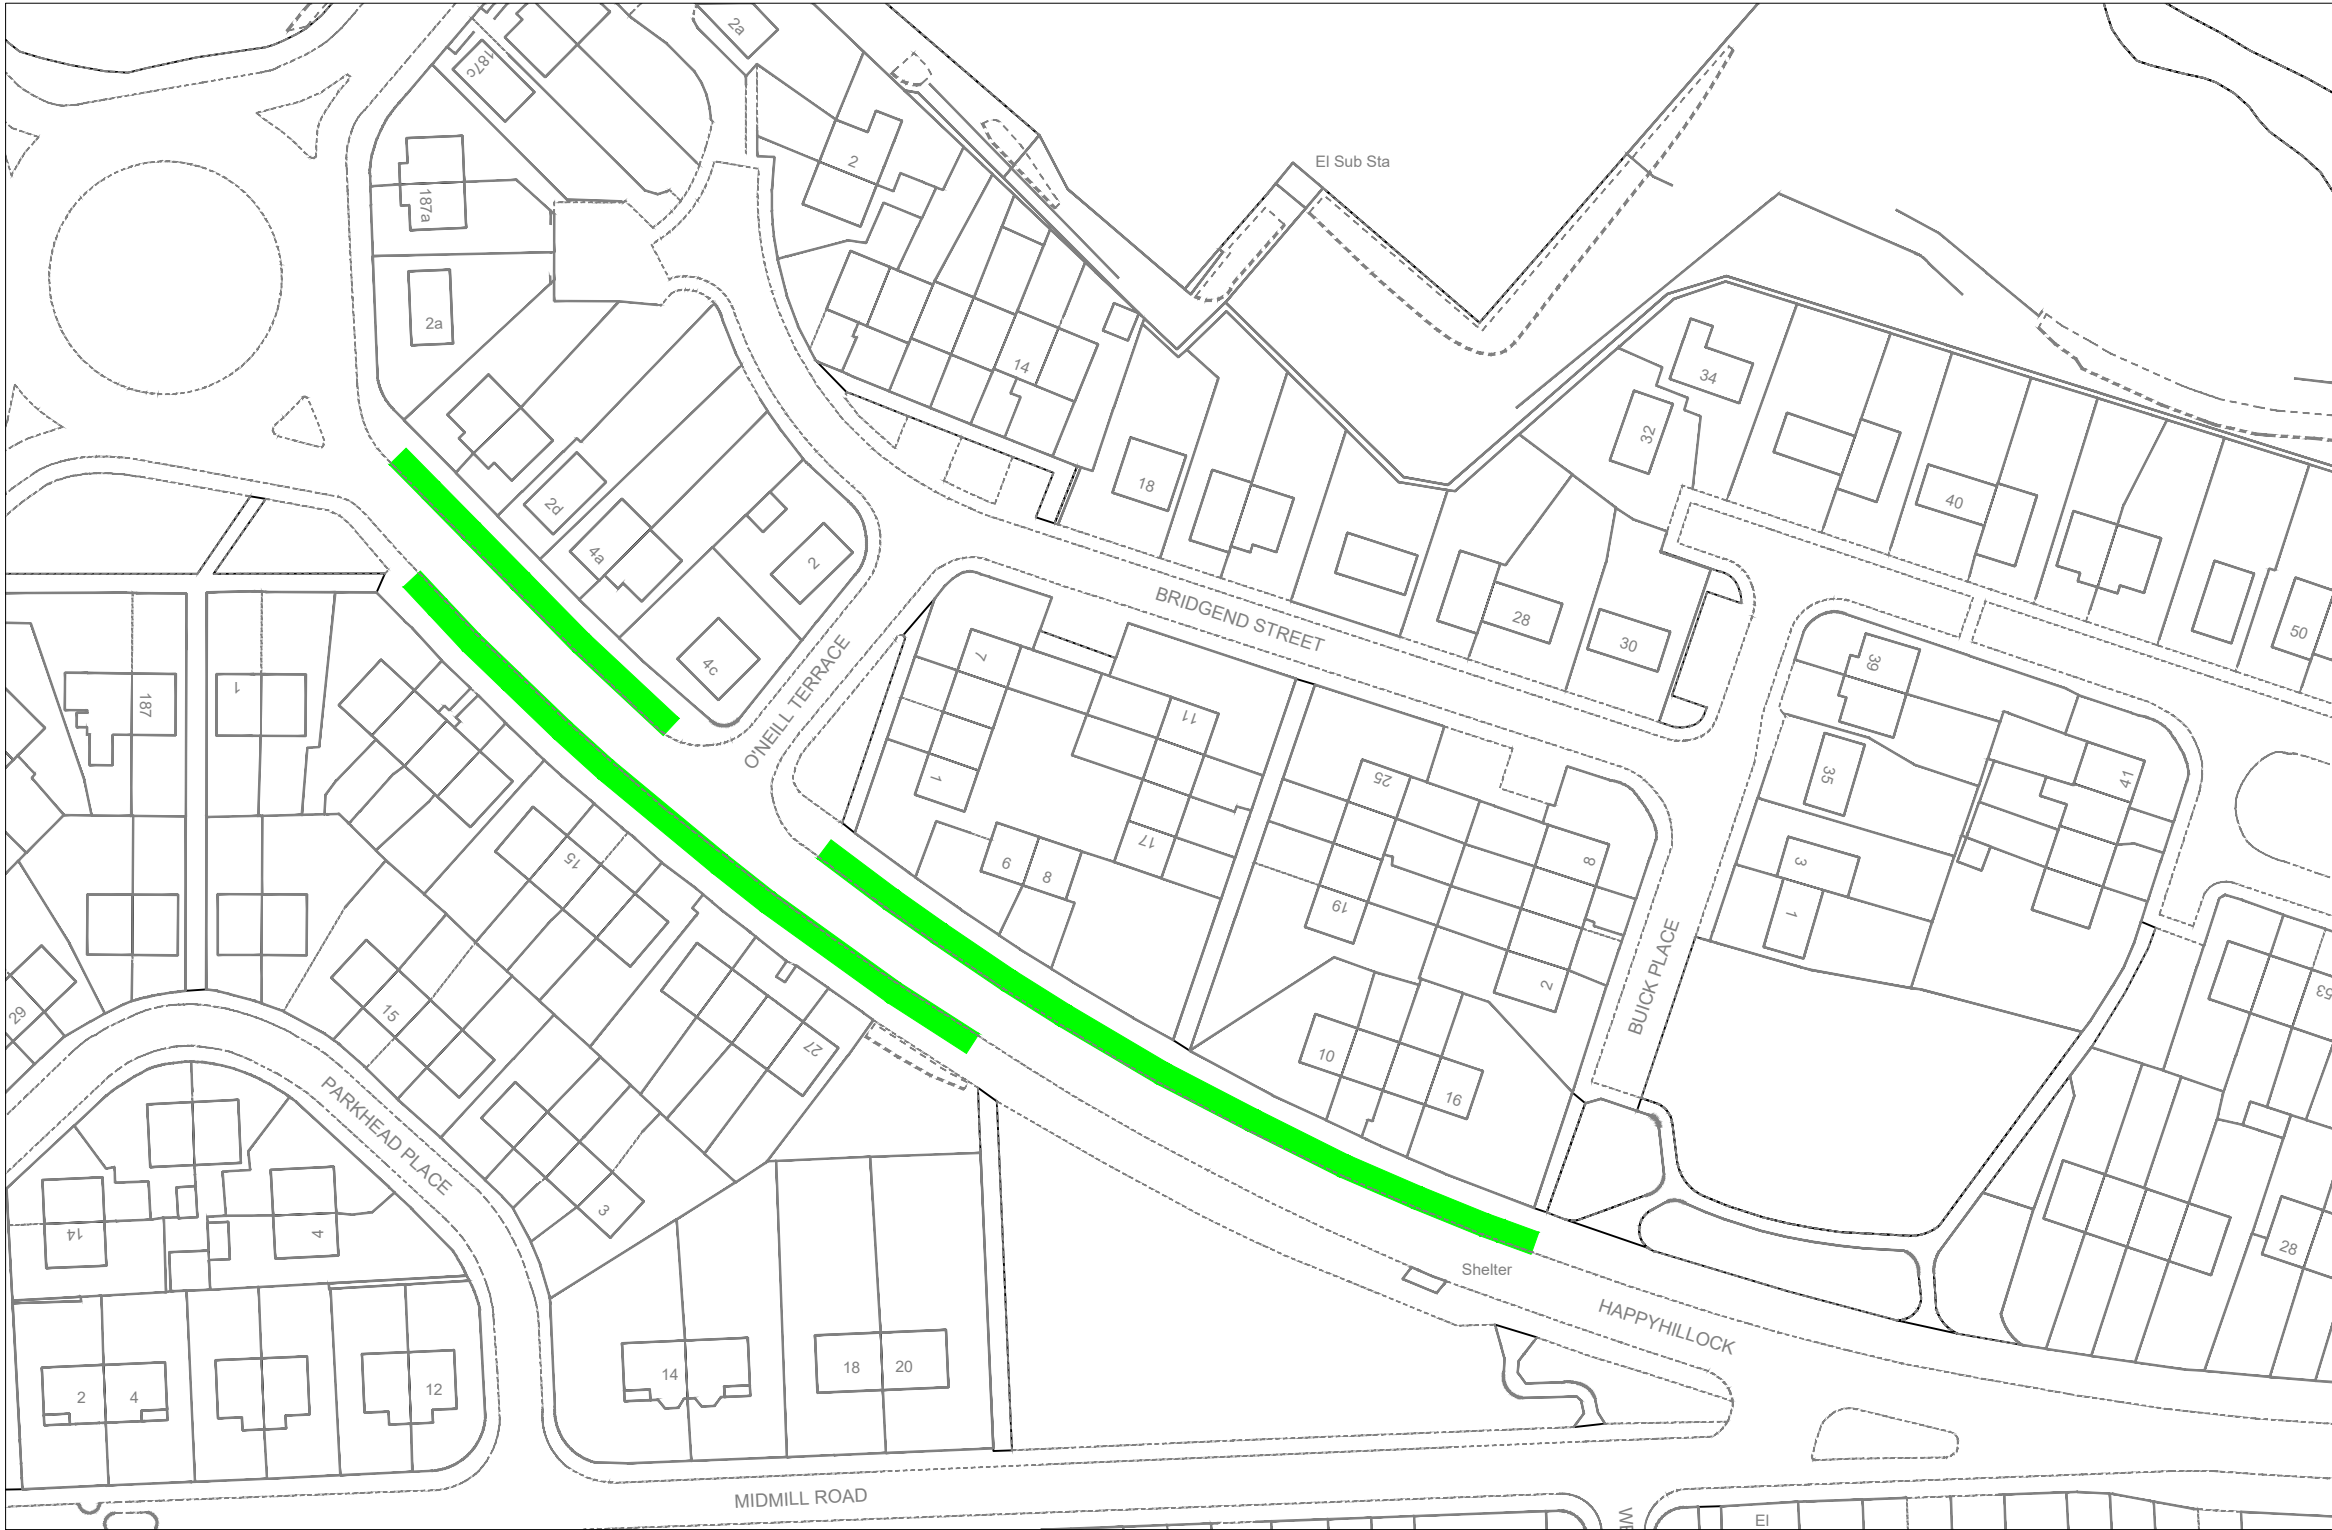

Legend

Proposed 'Footway Parking' Exemption

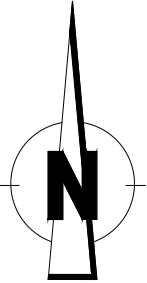

Reproduced by permission of Ordnance Survey on behalf of HMSO. © Crown copyright and database right 2023. All rights reserved. Ordnance Survey Licence number 100023371.

revision

Drawn	Checked	Drg.No.	Project No.	Scale	Date
R.T.	E.G.	17.	P.P.E.O -2023	1:1000	28.03.23.

Dundee City Council
(Pavement Parking Prohibition Exemption)
Order 2025



Dundee

City Council

City Development Department


City Development Department. Director Robin Presswood

Dundee House, 50 North Lindsay Street, Dundee DD1 1QE

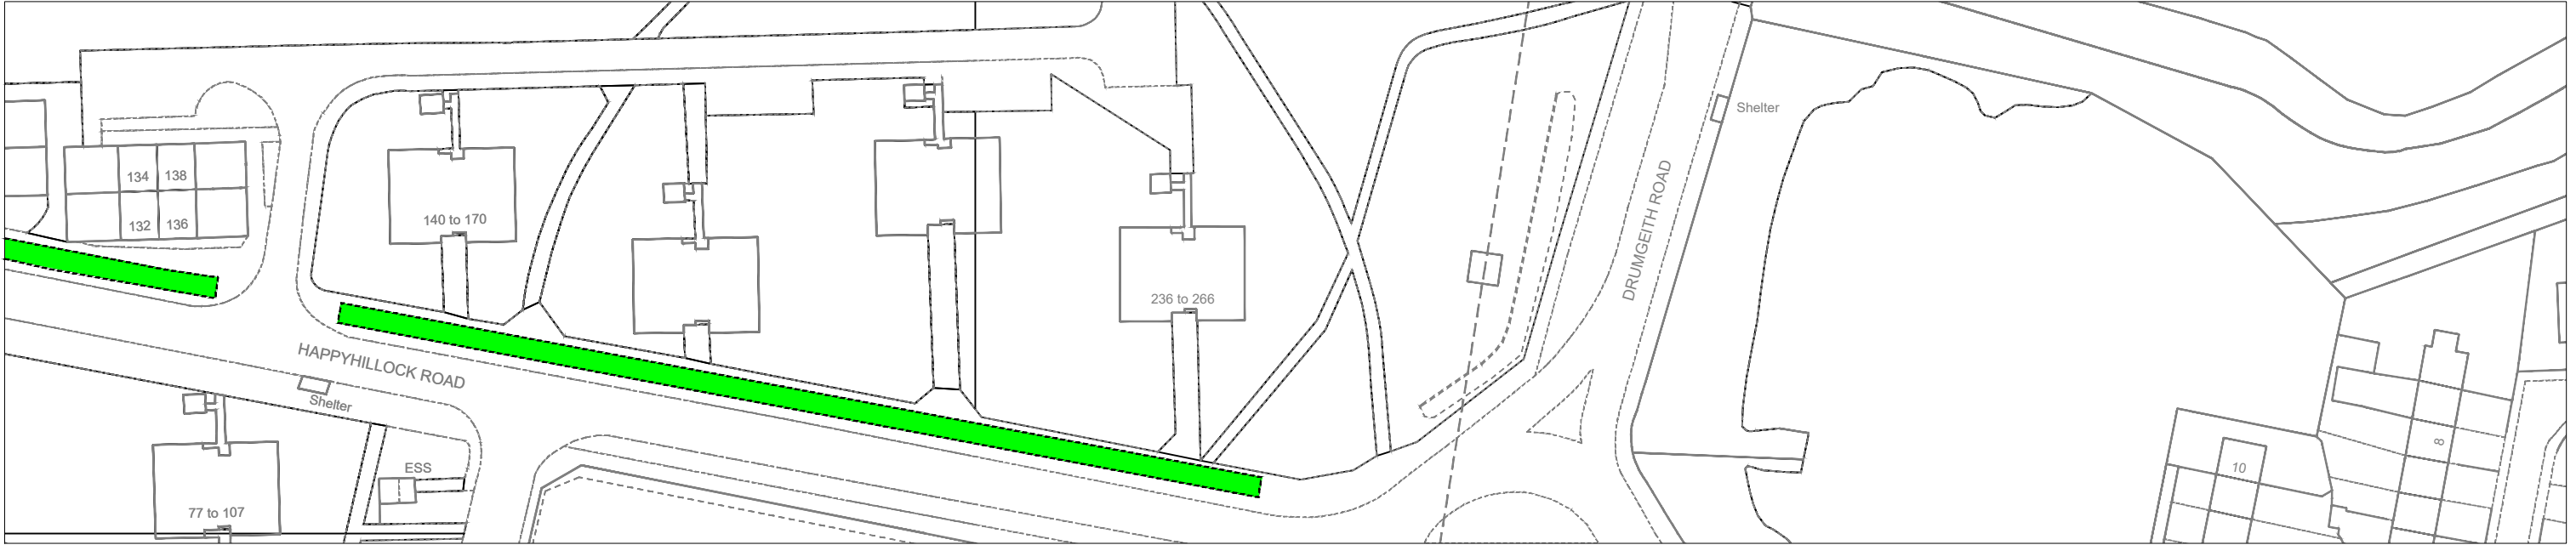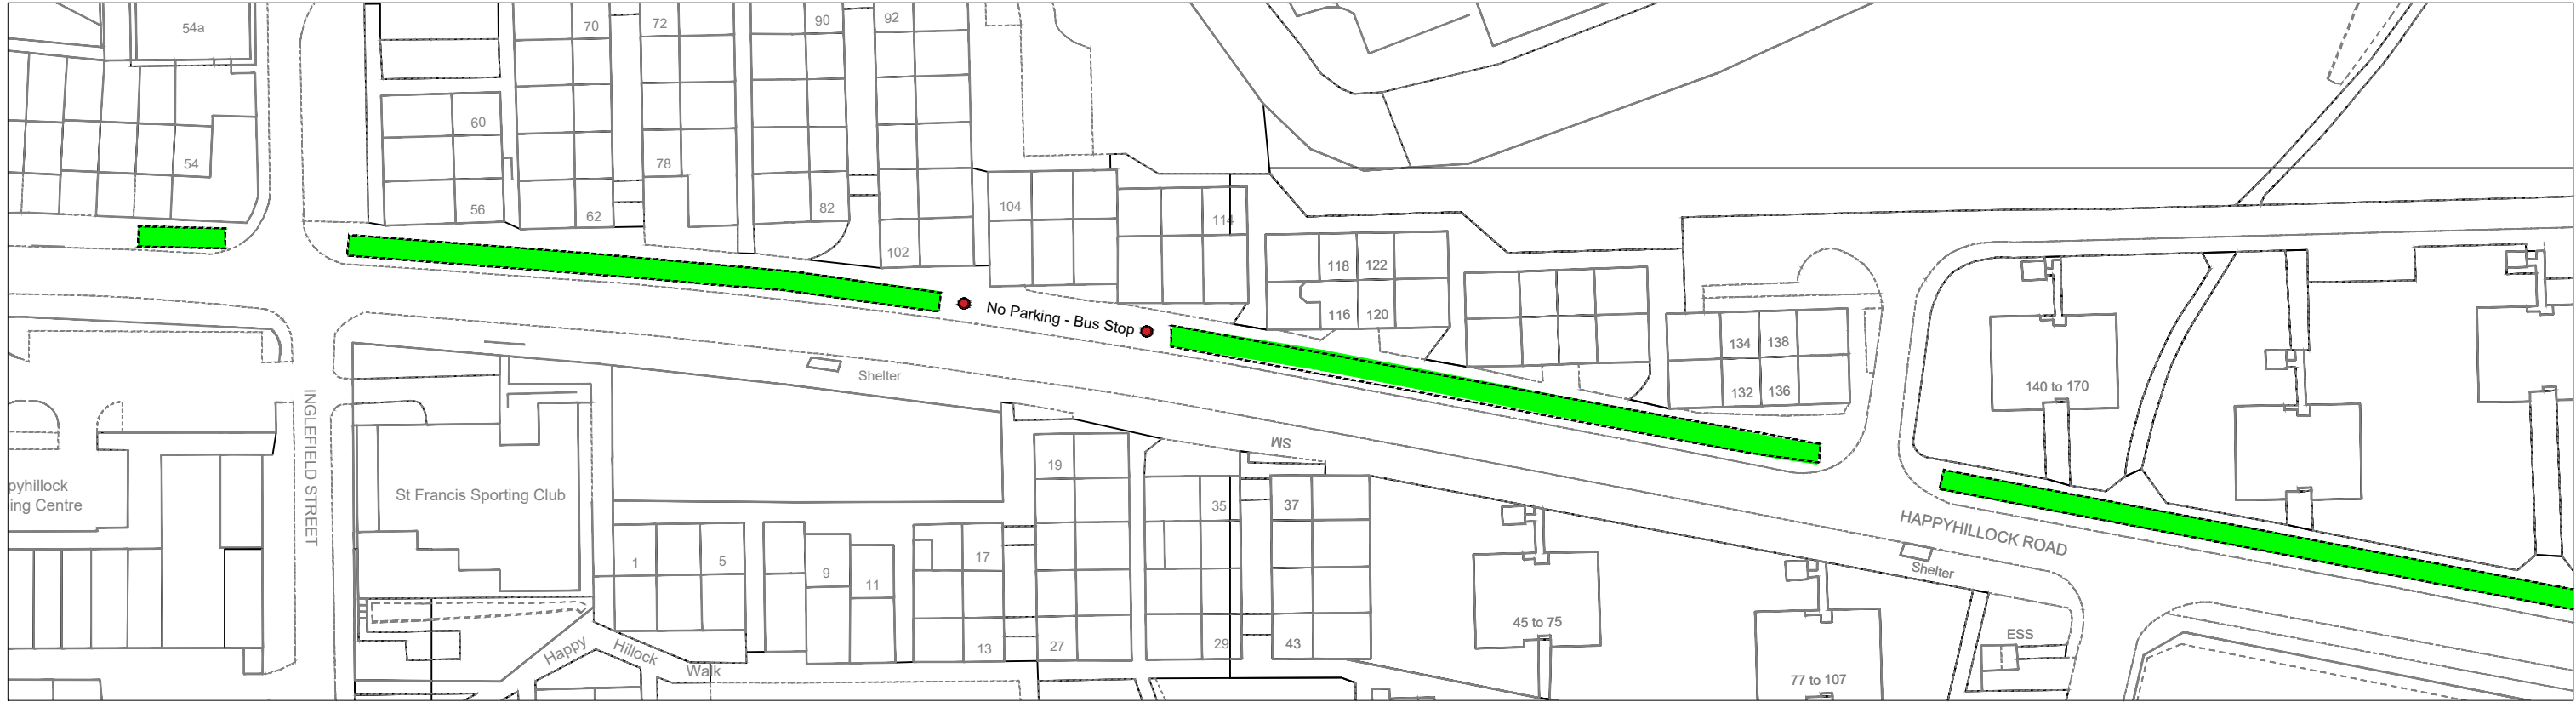

Legend

Proposed 'Footway Parking' Exemption

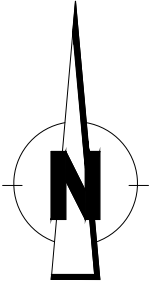

Reproduced by permission of Ordnance Survey on behalf of HMSO. © Crown copyright and database right 2023. All rights reserved. Ordnance Survey Licence number 100023371.

revision

Drawn	Checked	Drg.No.	Project No.	Scale	Date
R.T.	E.G.	18.	P.P.E.O -2023	1:1000	28.03.23.

Dundee City Council
(Pavement Parking Prohibition Exemption)
Order 2025


Dundee

City Council

City Development Department

City Development Department. Director Robin Presswood


Dundee House, 50 North Lindsay Street, Dundee DD1 1QE

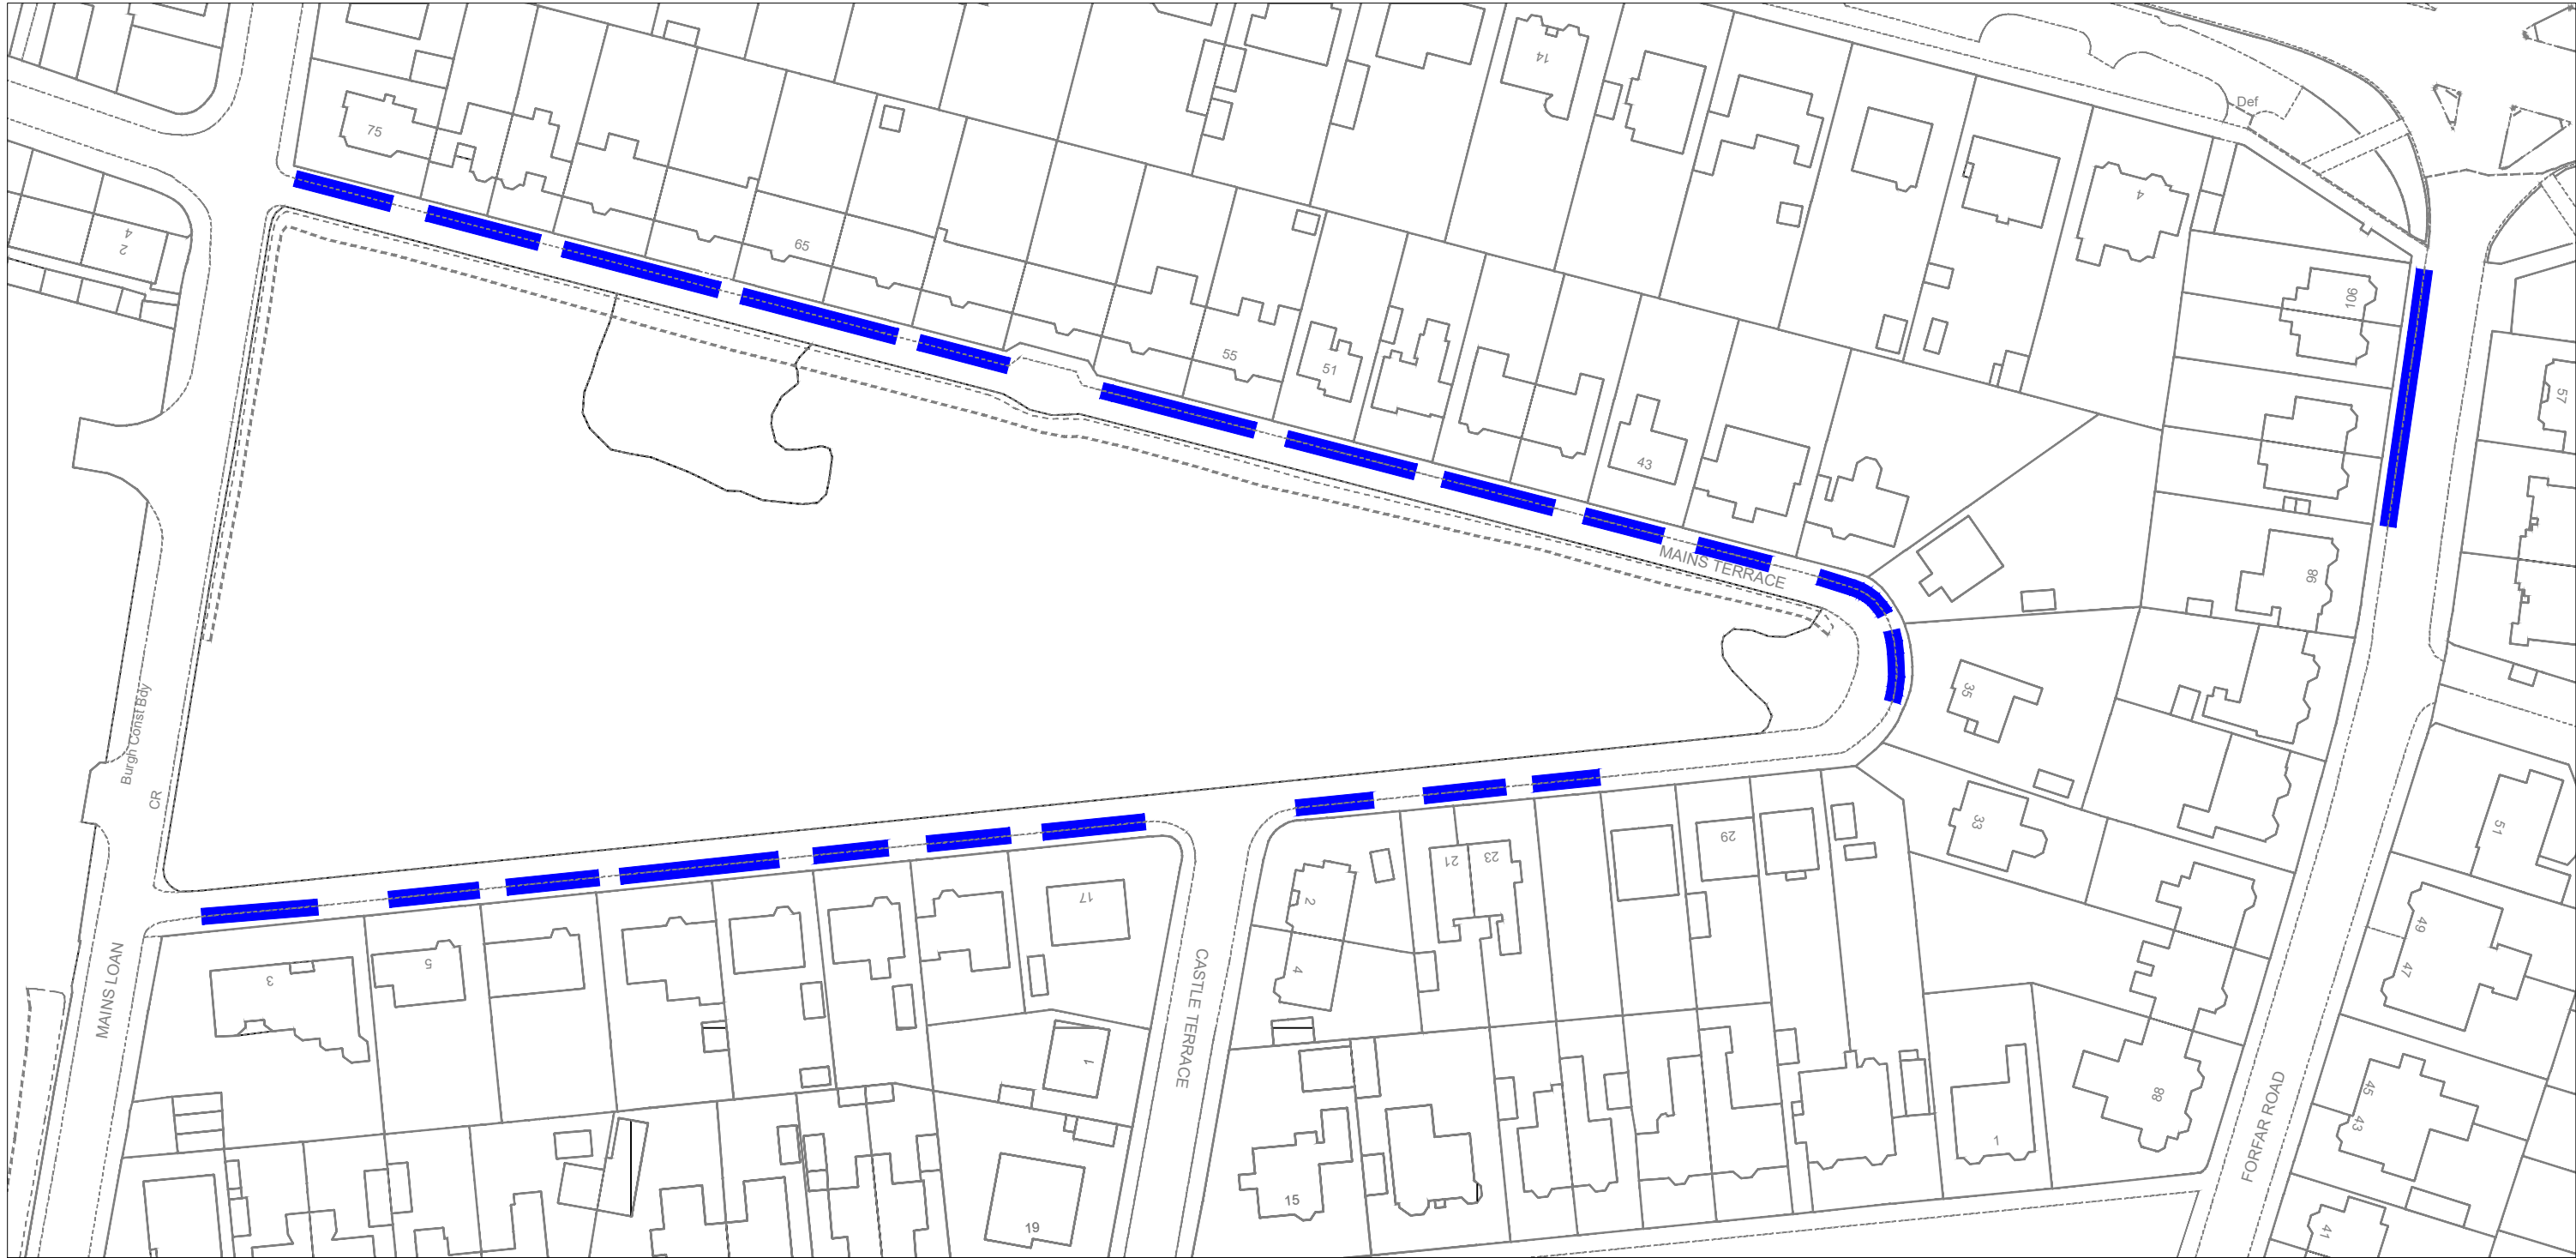

Legend




Proposed 'On Road / On Footway
Parking' Exemption
(Residual Footway Width < 1.5m)

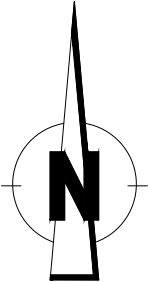

Reproduced by permission of Ordnance Survey on behalf of HMSO. ©
Crown copyright and database right 2023. All rights reserved. Ordnance
Survey Licence number 100023371.


revision					
Drawn	Checked	Drg.No.	Project No.	Scale	Date
R.T.	E.G.	19.	P.P.E.O -2023	1:1000	28.03.23.
Dundee City Council (Pavement Parking Prohibition Exemption) Order 2025					
Dundee City Council City Development Department					
City Development Department. Director Robin Presswood					
Dundee House, 50 North Lindsay Street, Dundee DD1 1QE					

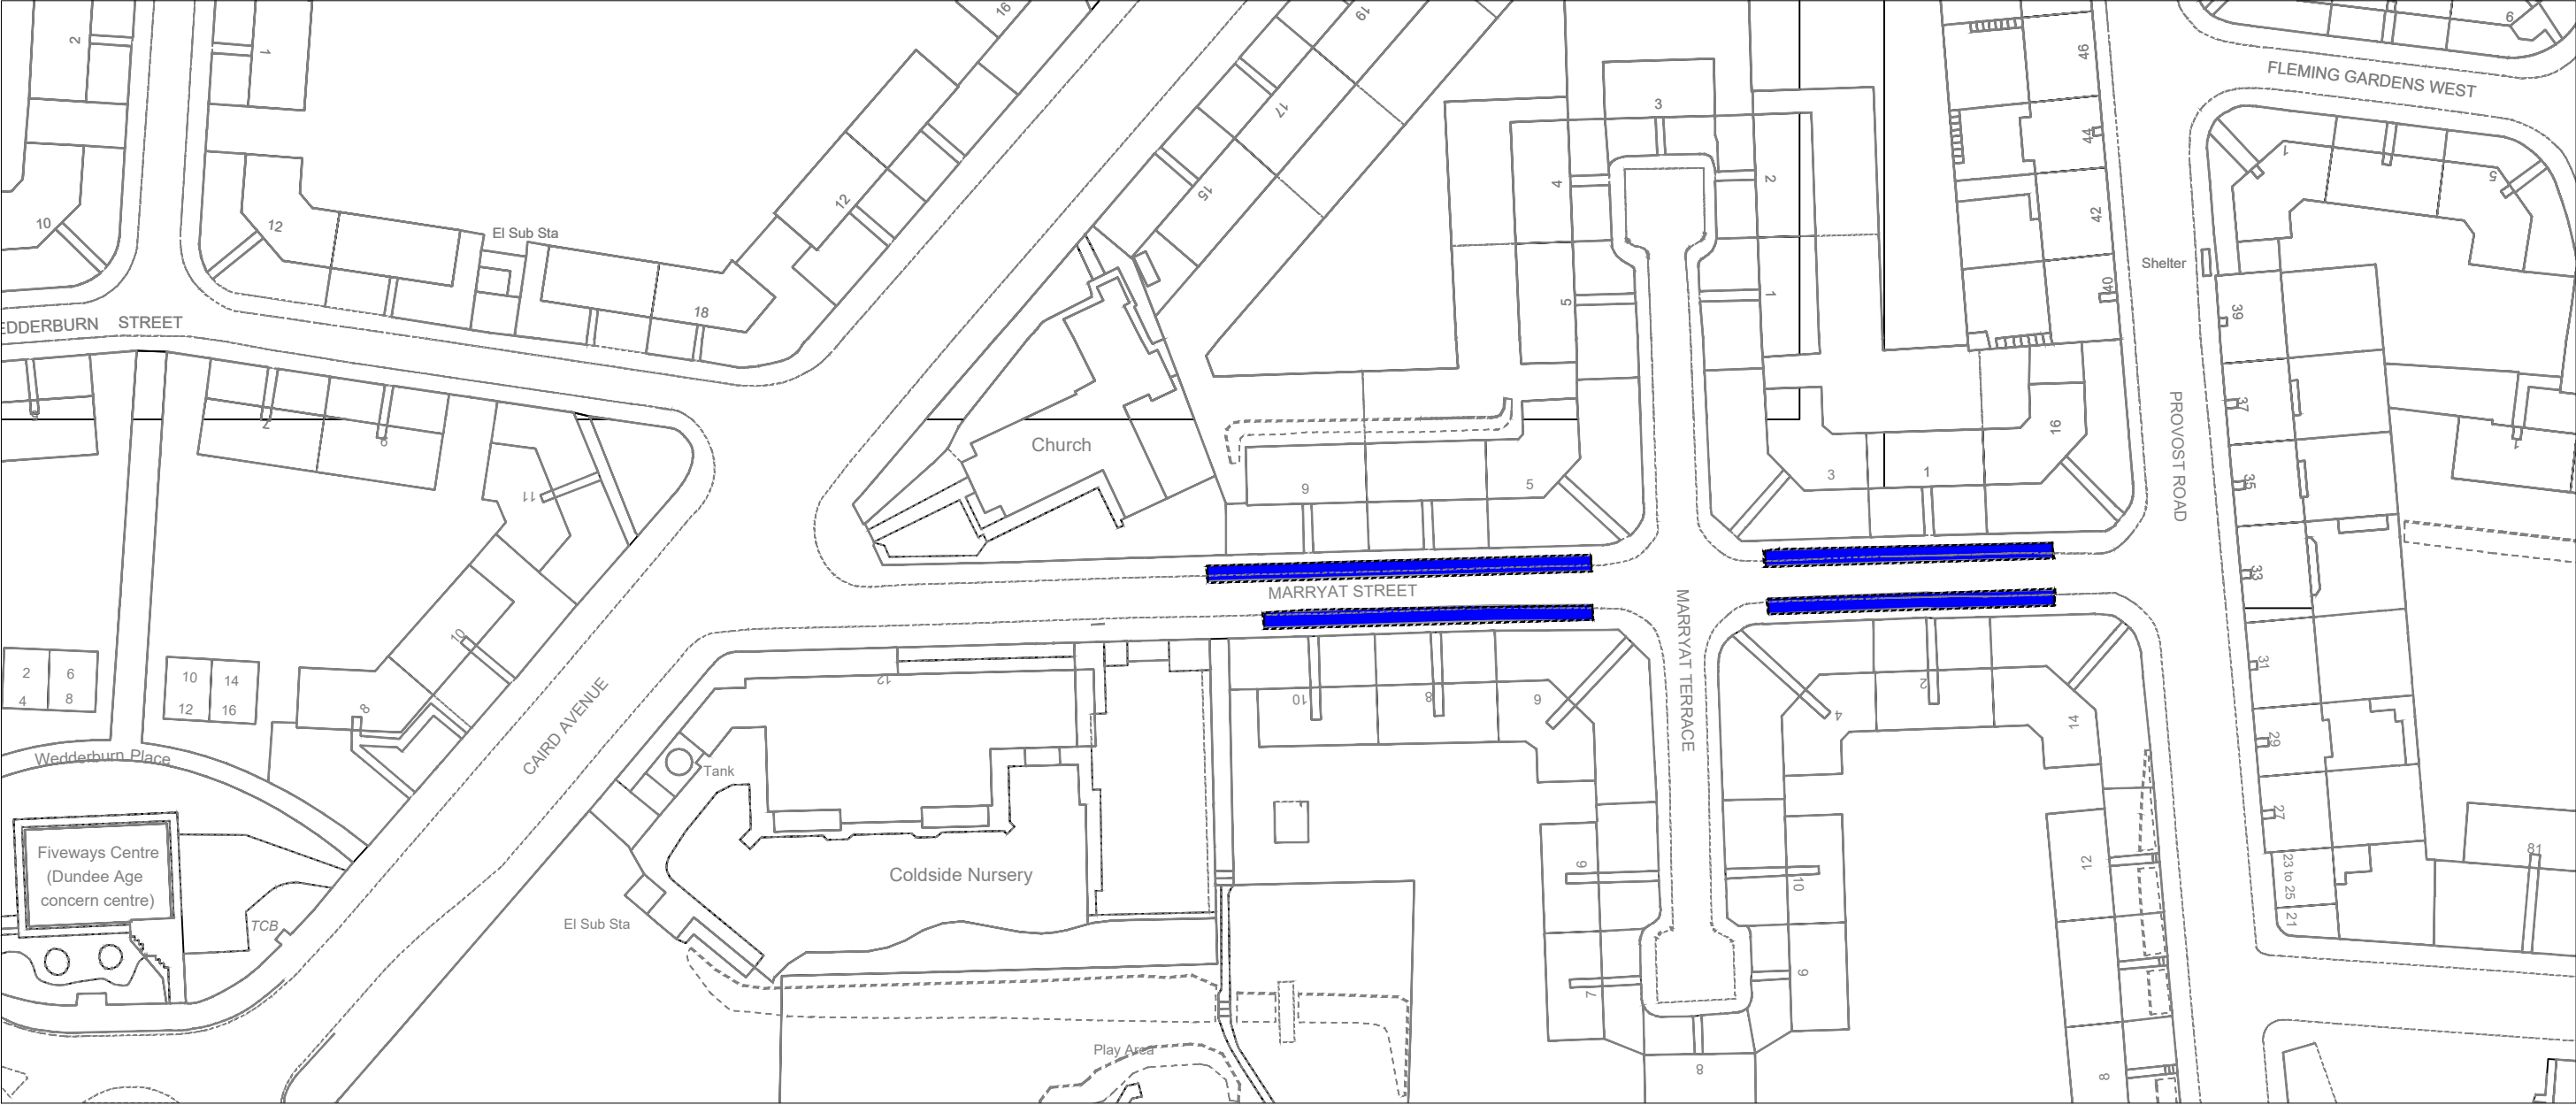

Legend



Proposed 'On Road/On Footway Parking' Exemption

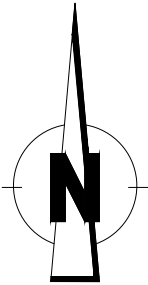

Reproduced by permission of Ordnance Survey on behalf of HMSO. © Crown copyright and database right 2023. All rights reserved. Ordnance Survey Licence number 100023371.

revision

Drawn	Checked	Drg.No.	Project No.	Scale	Date
S.S.	R.T.	20.	P.P.E.O -2023	1:1000	28.02.23.


Dundee City Council
(Pavement Parking Prohibition Exemption)
Order 2025



City Development Department

City Development Department. Director Robin Presswood


Dundee House, 50 North Lindsay Street, Dundee DD1 1QE

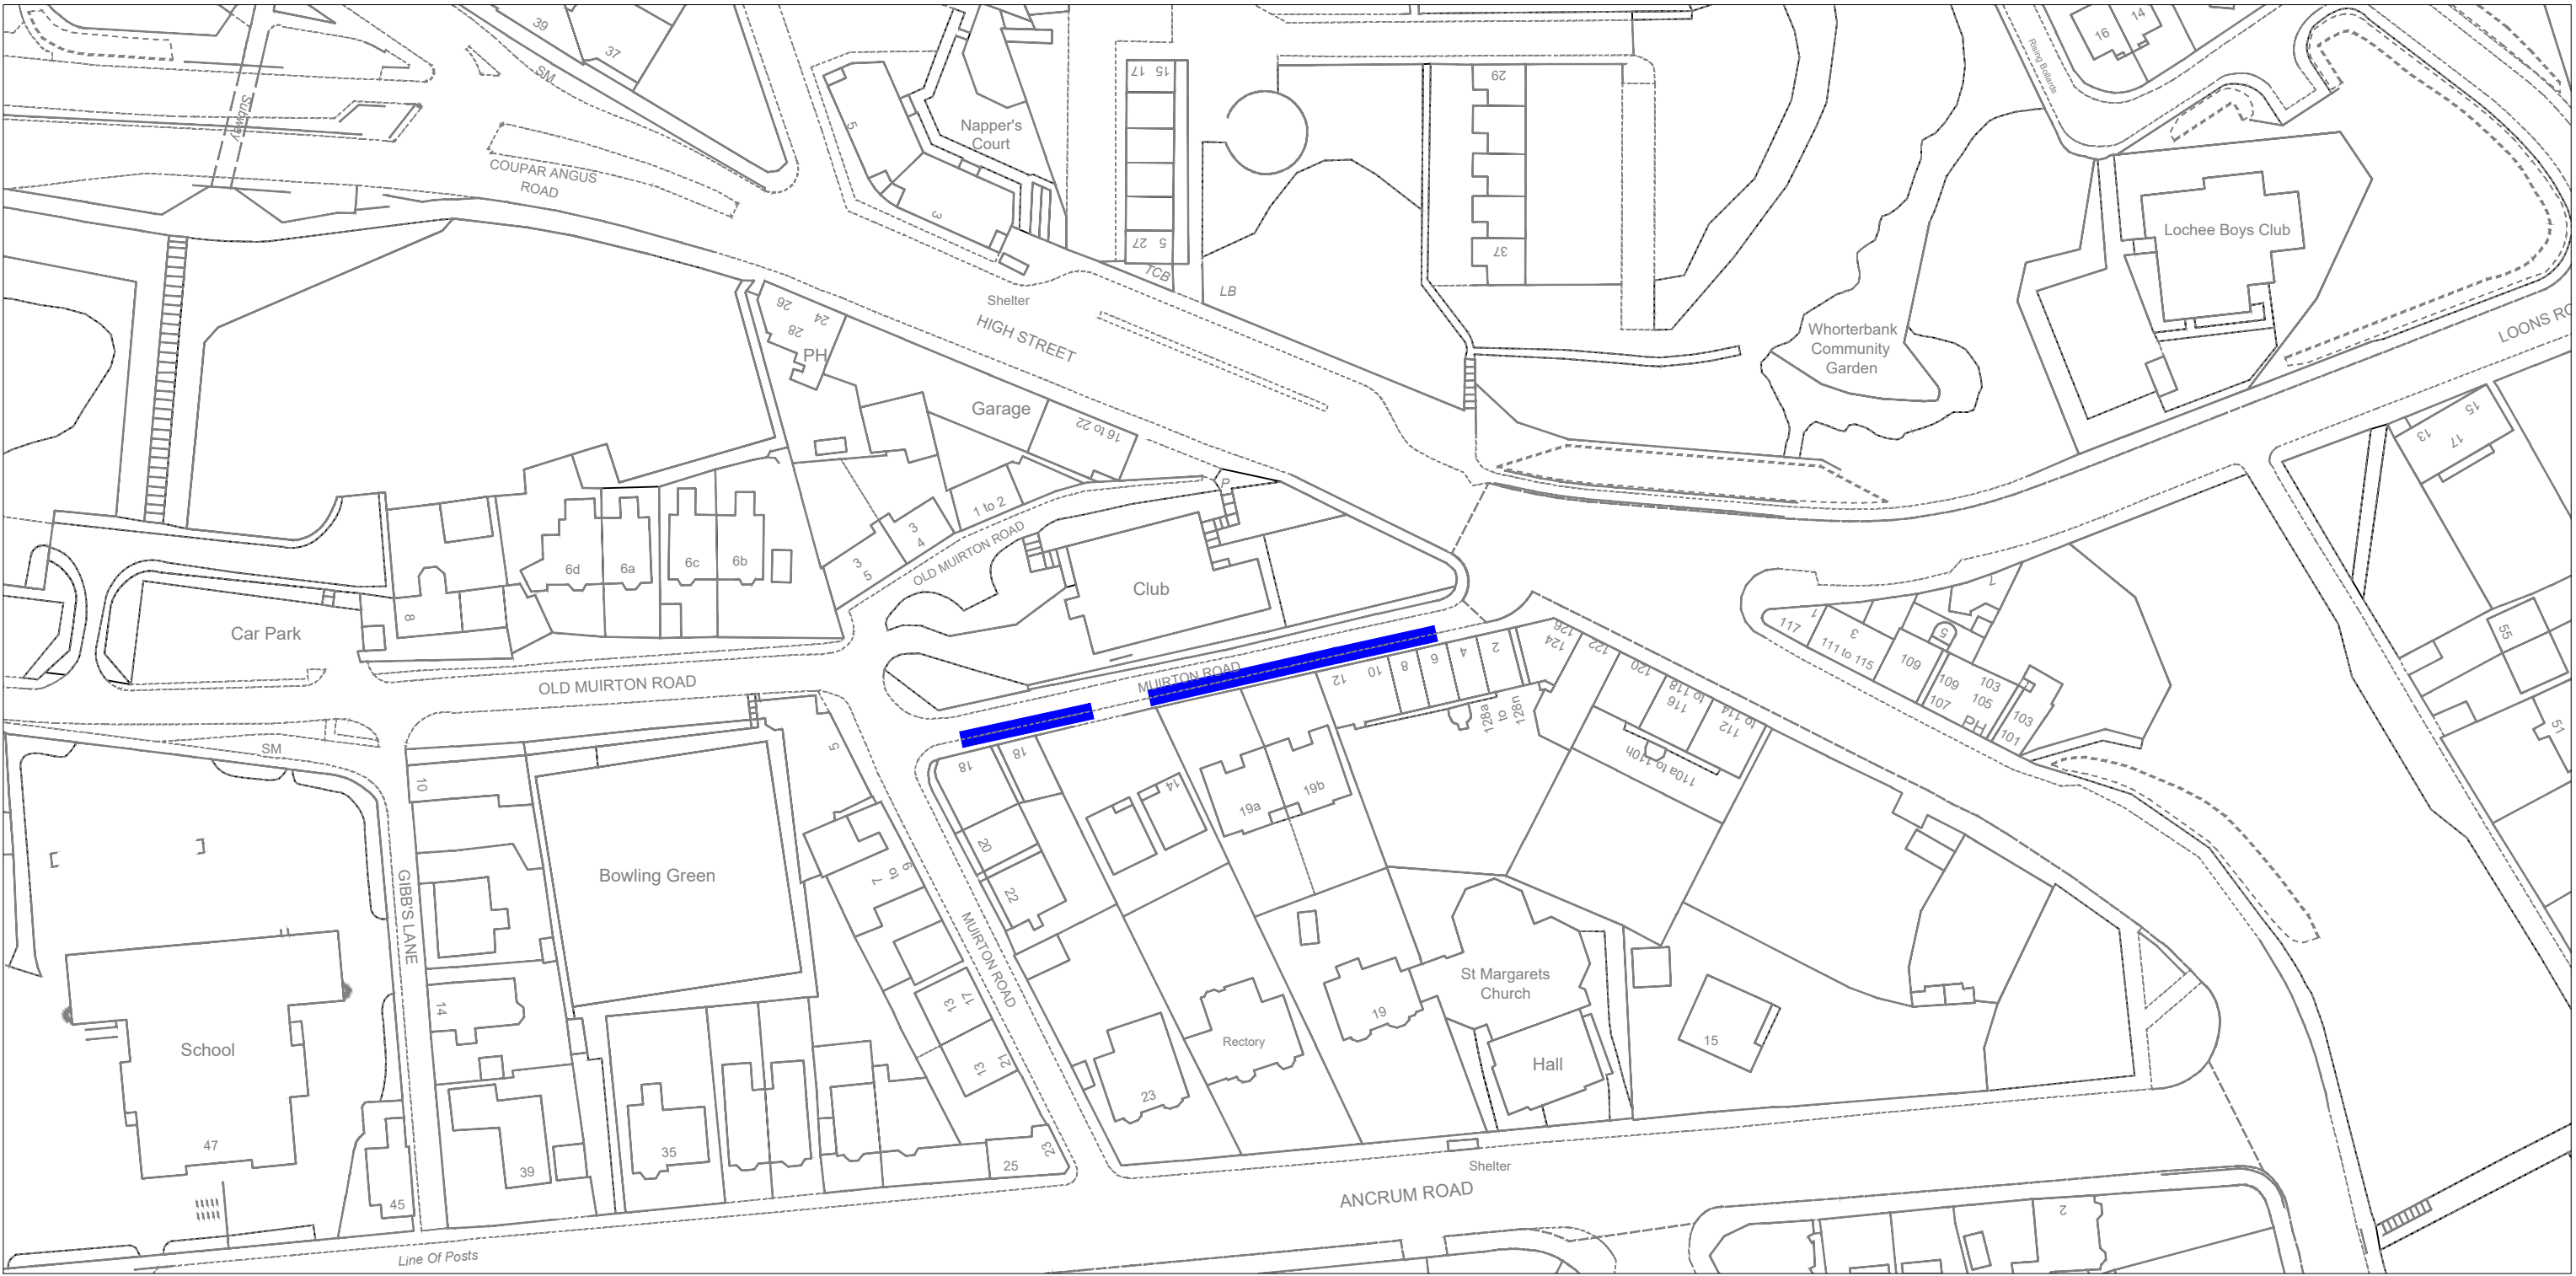

Legend



Proposed 'On Road / On Footway
Parking' Exemption
(Residual Footway Width < 1.5m)

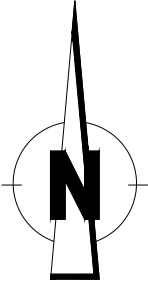

Reproduced by permission of Ordnance Survey on behalf of HMSO. ©
Crown copyright and database right 2023. All rights reserved. Ordnance
Survey Licence number 100023371.

revision

Drawn	Checked	Drg.No.	Project No.	Scale	Date
R.T.	E.G.	21.	P.P.E.O -2023	1:1000	28.03.23.

Dundee City Council
(Pavement Parking Prohibition Exemption)
Order 2025


Dundee

City Council

City Development Department

City Development Department. Director Robin Presswood

Dundee House, 50 North Lindsay Street, Dundee DD1 1QE

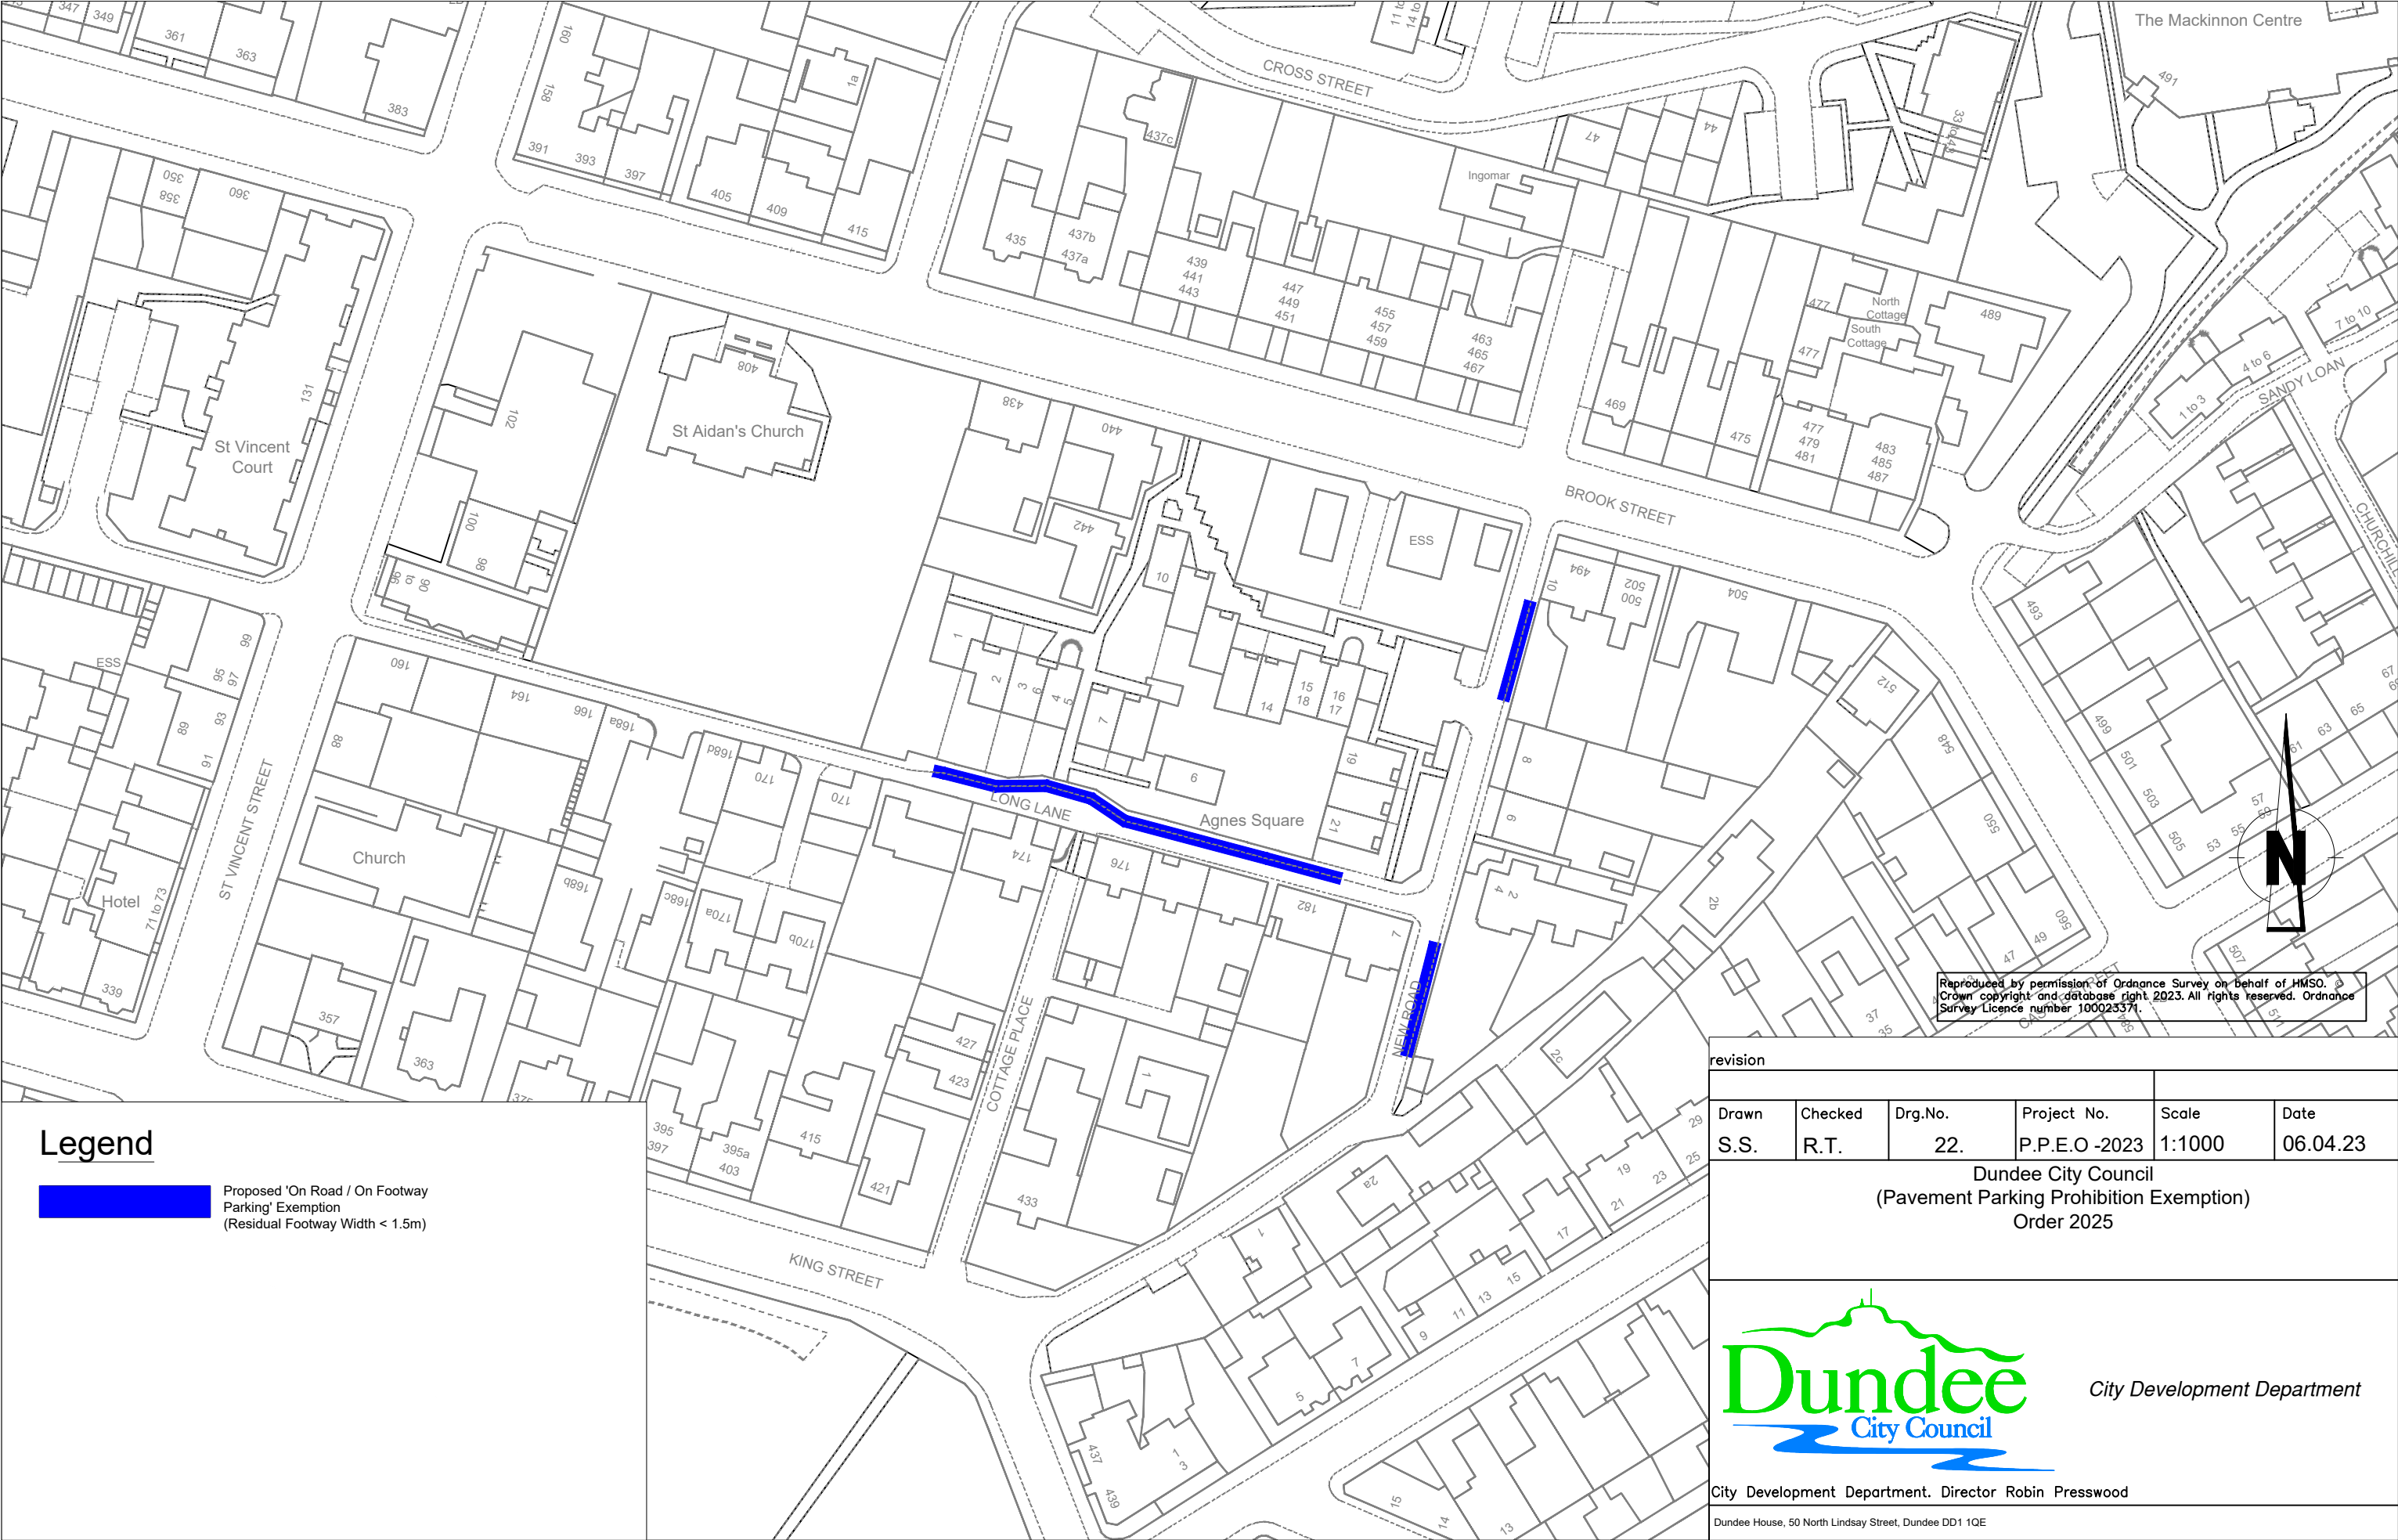


Legend



Proposed 'On Road / On Footway
Parking' Exemption
(Residual Footway Width < 1.5m)

revision					
Drawn	Checked	Drg.No.	Project No.	Scale	Date
S.S.	R.T.	22.	P.P.E.O -2023	1:1000	06.04.23
Dundee City Council (Pavement Parking Prohibition Exemption) Order 2025					
 Dundee City Council City Development Department					
City Development Department. Director Robin Presswood					
Dundee House, 50 North Lindsay Street, Dundee DD1 1QE					

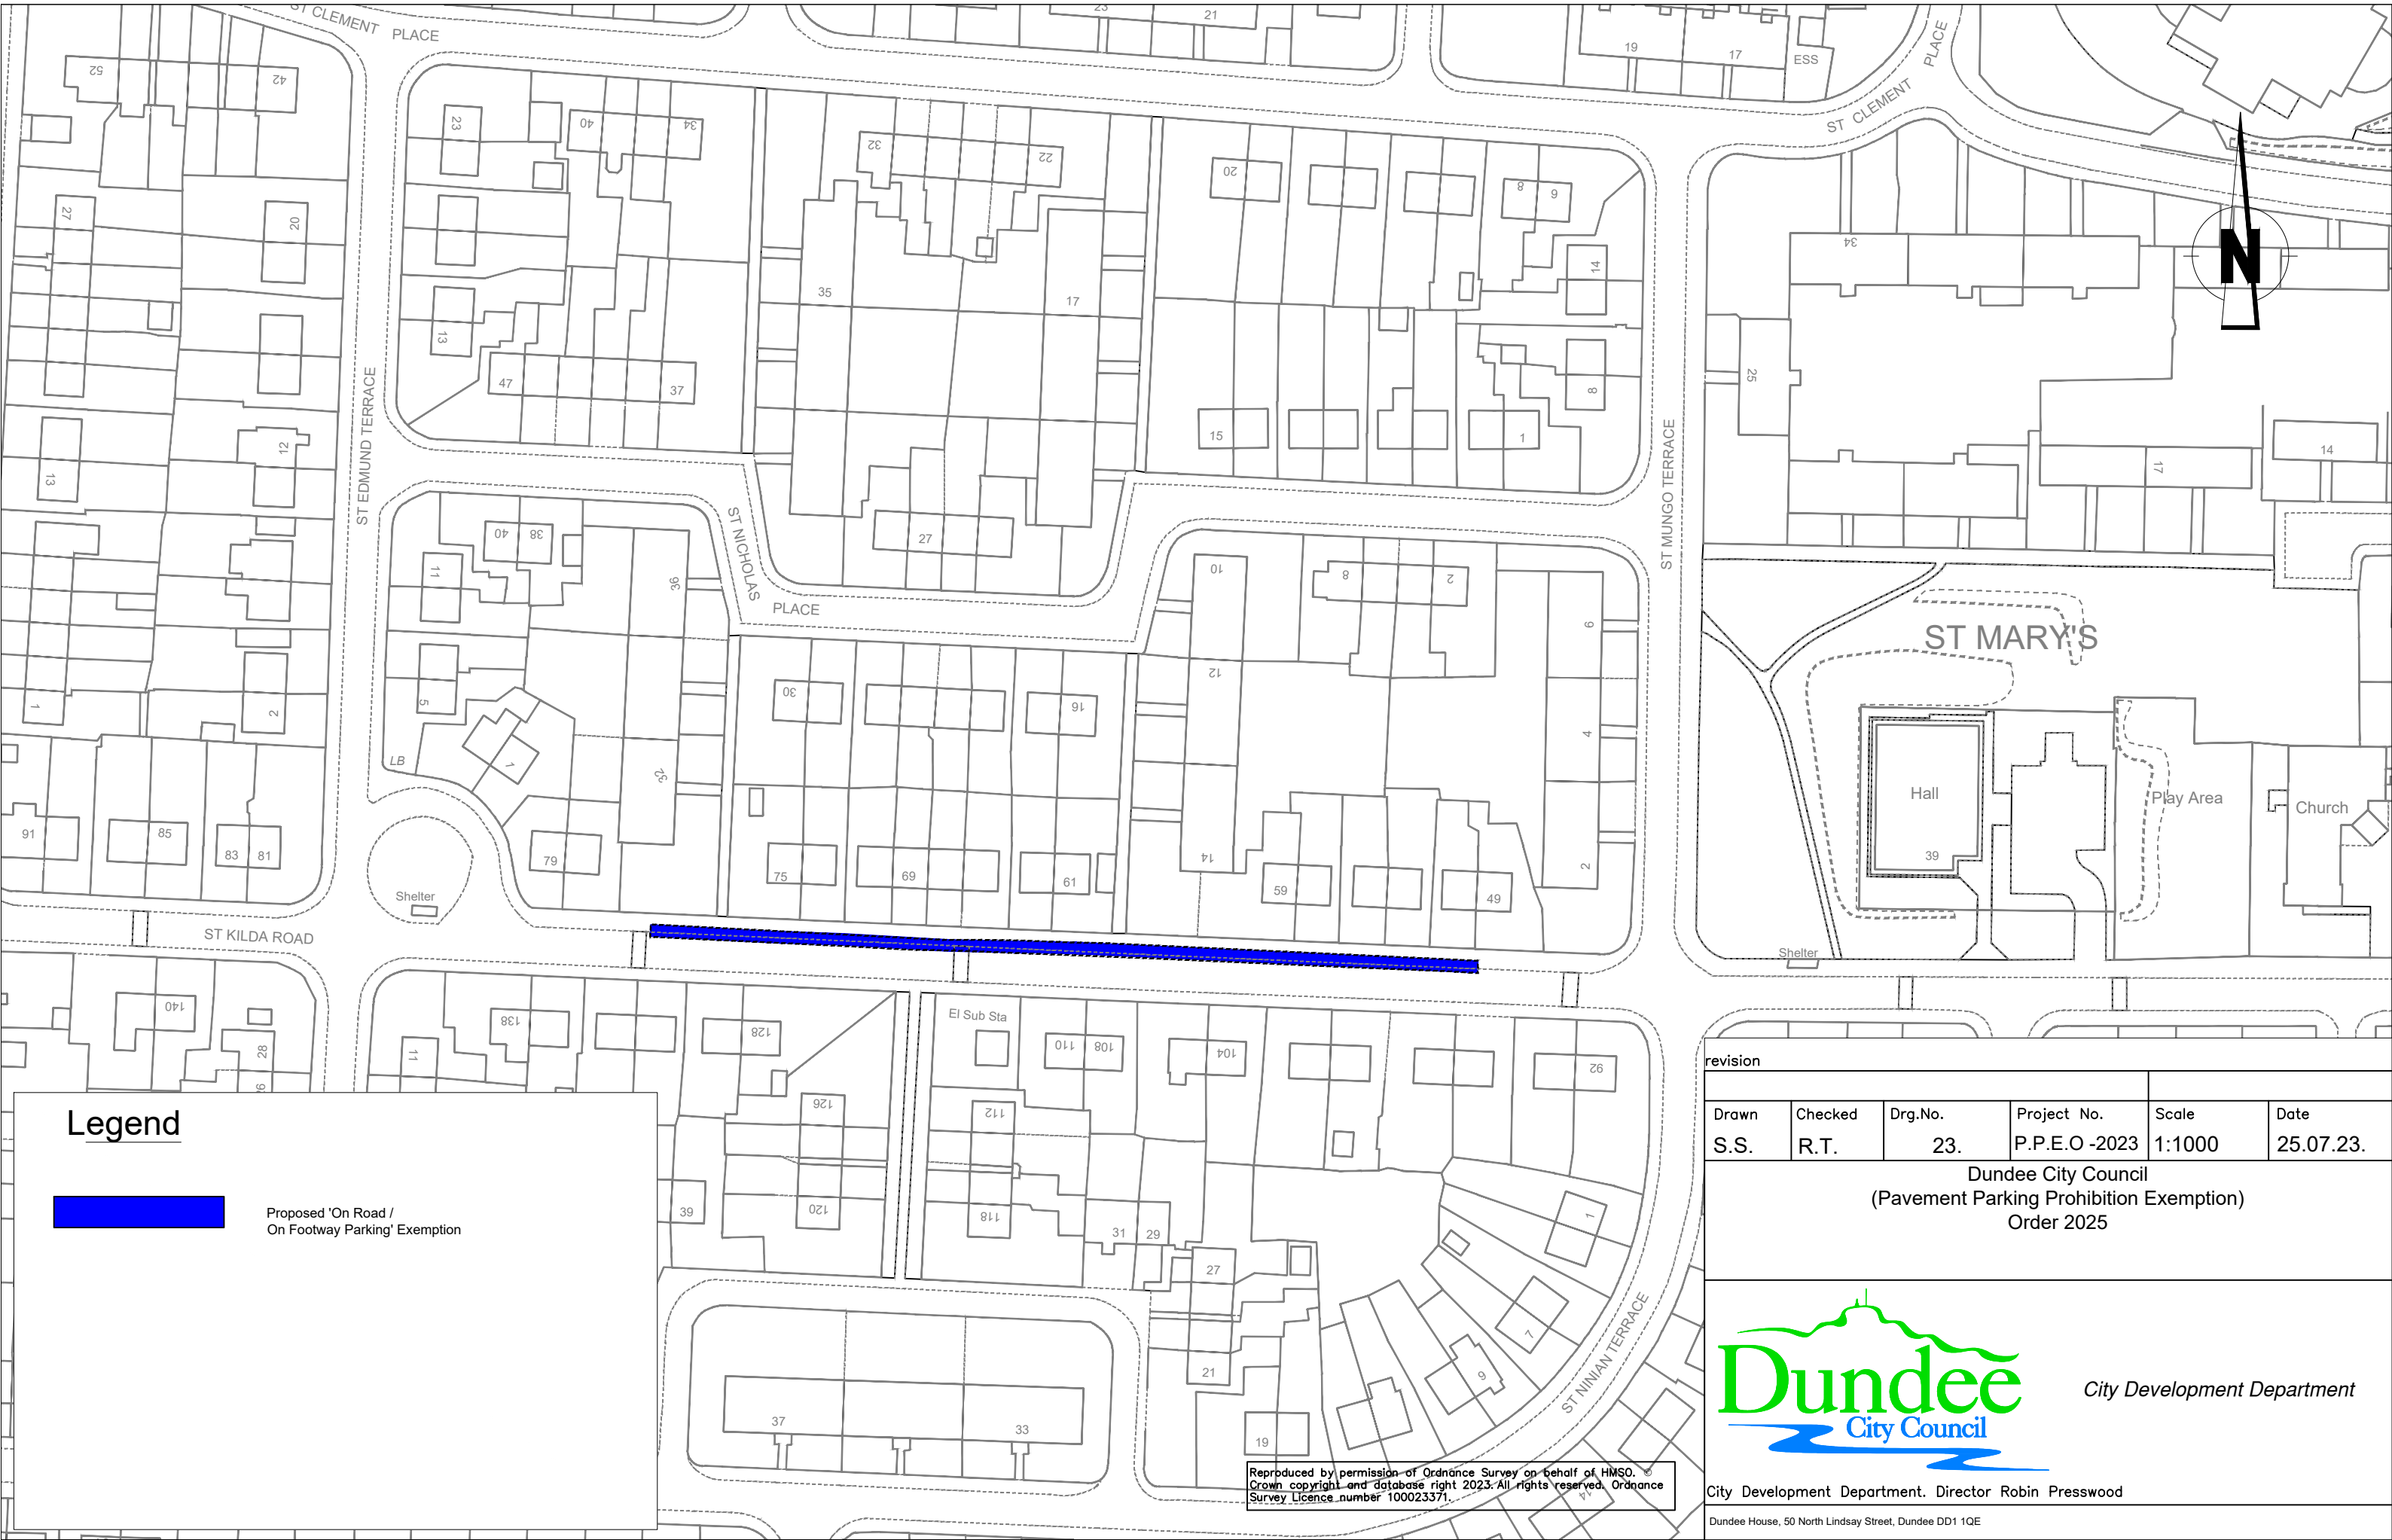

Legend

 Proposed 'On Road / On Footway Parking' Exemption



City Development Department


City Development Department. Director Robin Presswood

Dundee House, 50 North Lindsay Street, Dundee DD1 1QE

revision					
Drawn	Checked	Drg.No.	Project No.	Scale	Date
S.S.	R.T.	23.	P.P.E.O -2023	1:1000	25.07.23.

Dundee City Council
(Pavement Parking Prohibition Exemption)
Order 2025

Reproduced by permission of Ordnance Survey on behalf of HMSO. © Crown copyright and database right 2023. All rights reserved. Ordnance Survey Licence number 100023371.

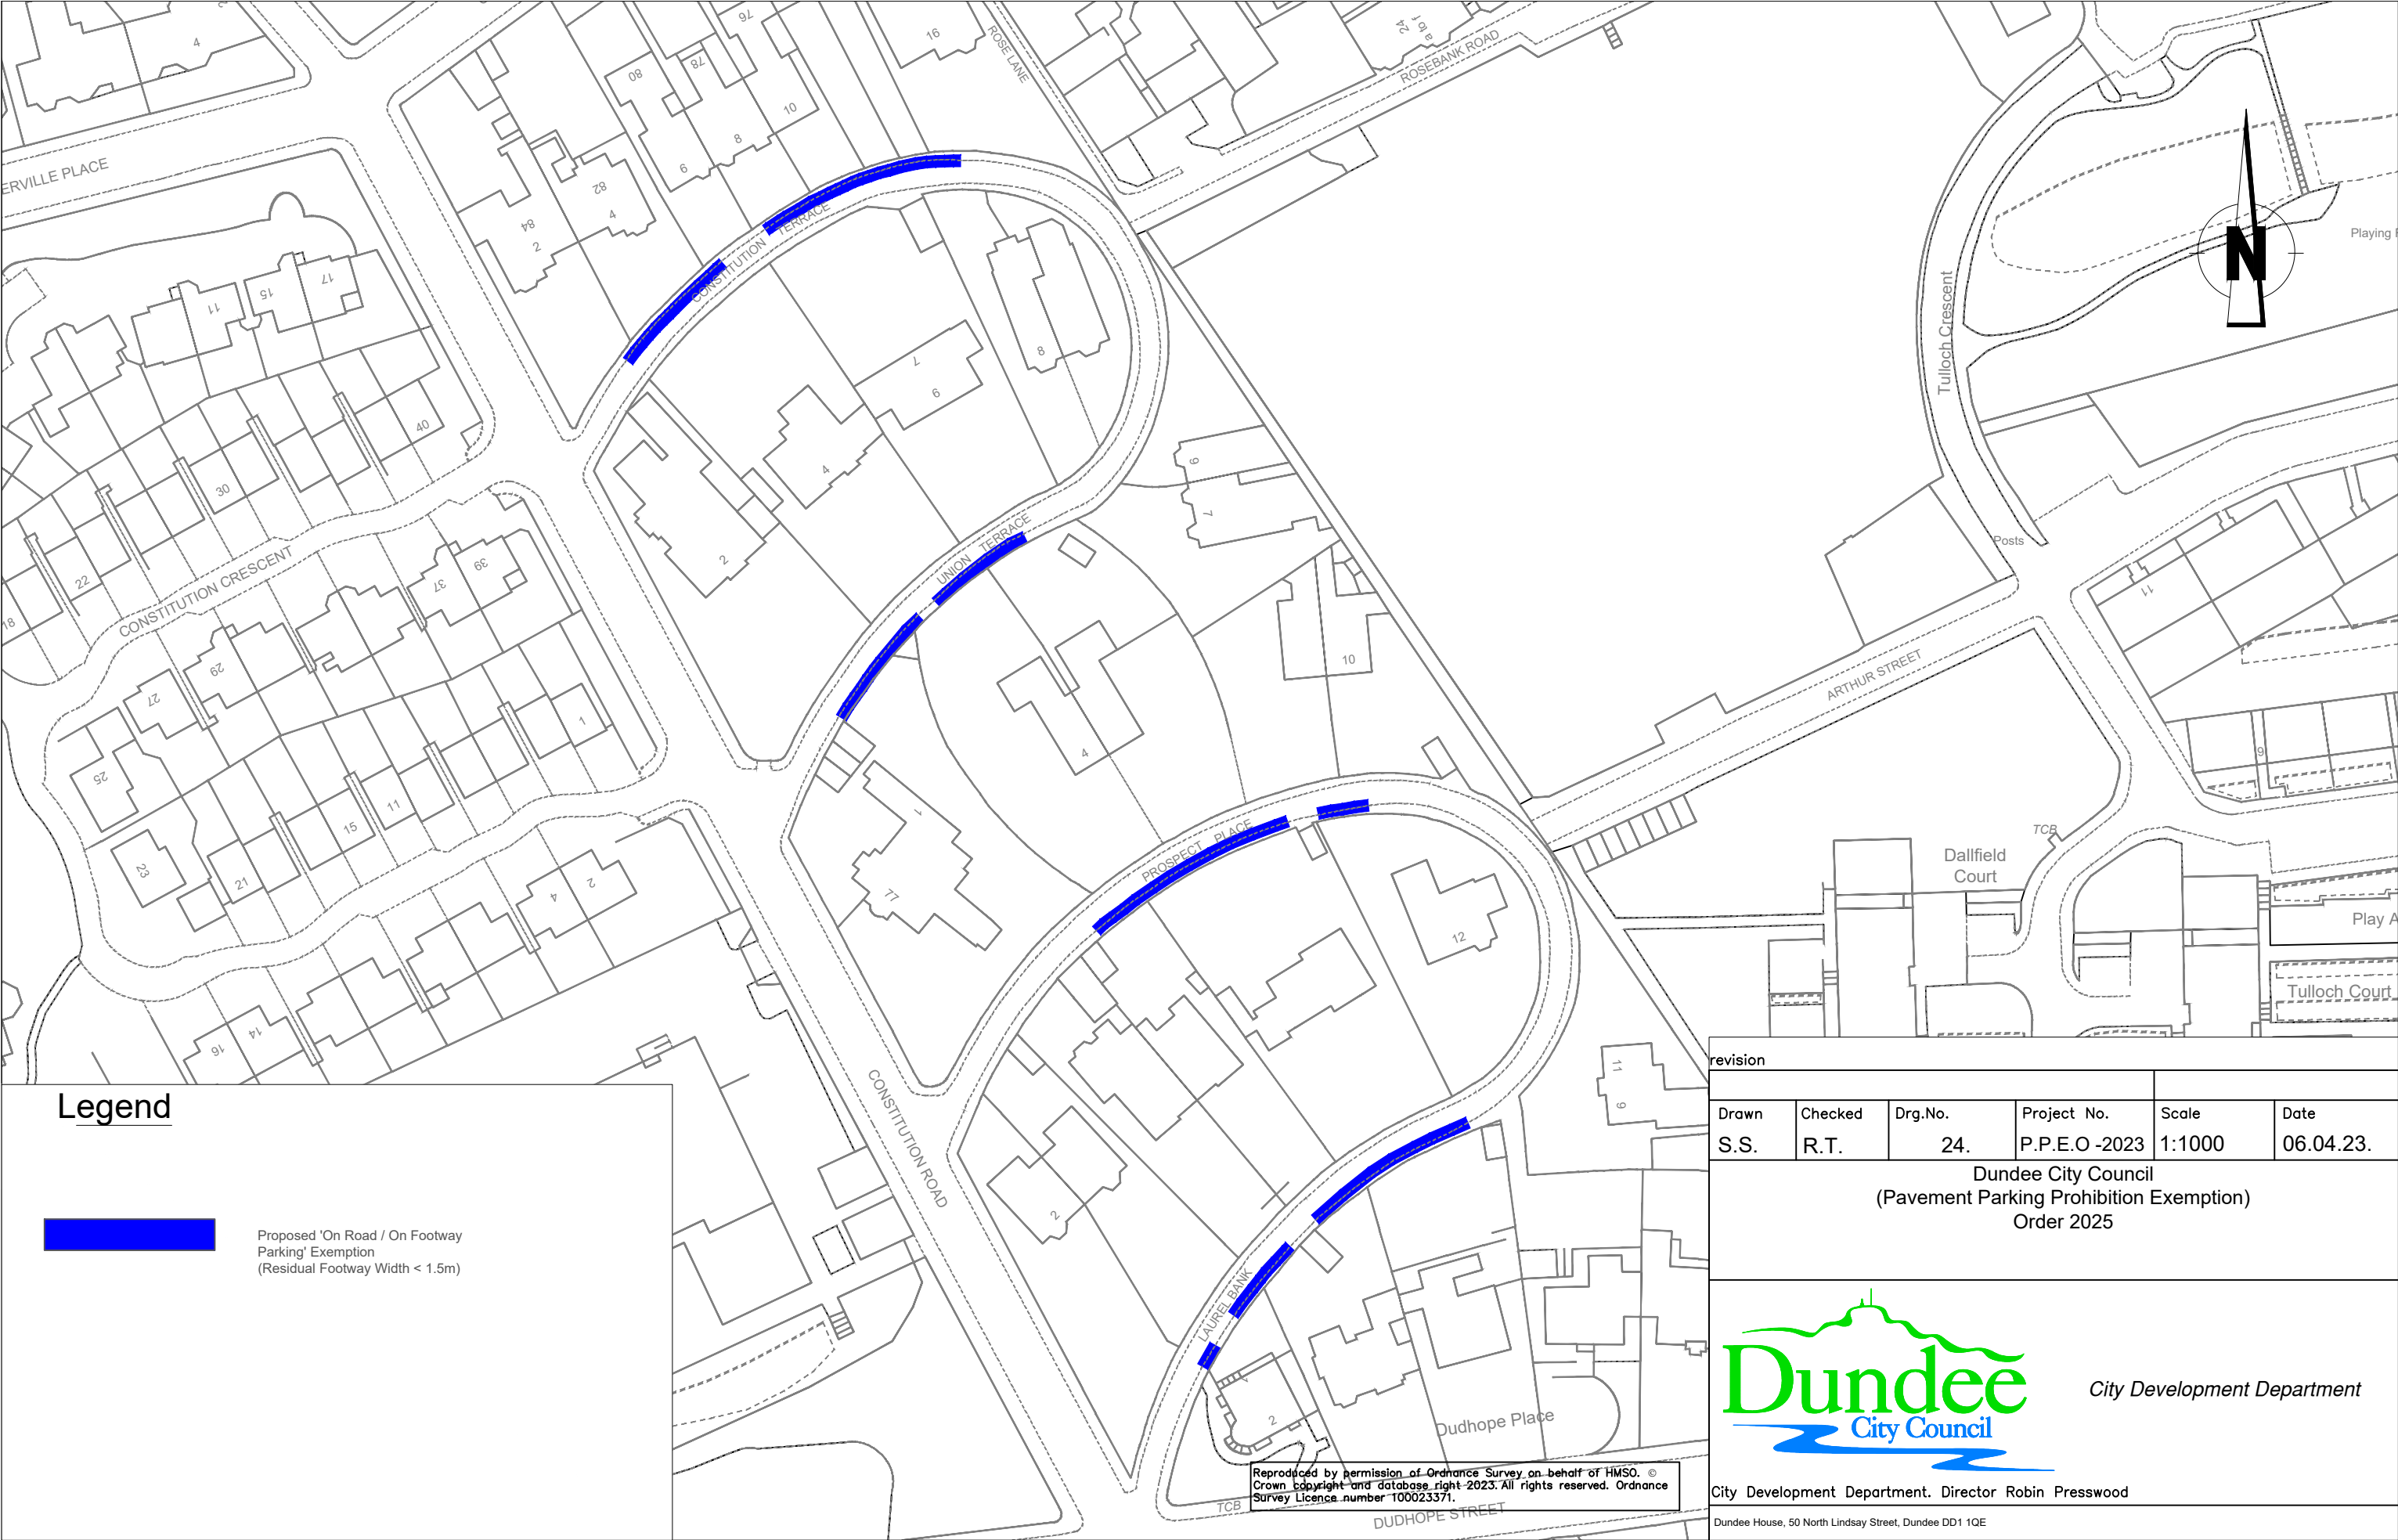


Legend



Proposed 'On Road / On Footway
Parking' Exemption
(Residual Footway Width < 1.5m)

revision					
Drawn	Checked	Drg.No.	Project No.	Scale	Date
S.S.	R.T.	24.	P.P.E.O -2023	1:1000	06.04.23.
Dundee City Council (Pavement Parking Prohibition Exemption) Order 2025					
 <i>City Development Department</i>					
City Development Department. Director Robin Presswood					
Dundee House, 50 North Lindsay Street, Dundee DD1 1QE					

Reproduced by permission of Ordnance Survey on behalf of HMSO. ©
Crown copyright and database right 2023. All rights reserved. Ordnance
Survey Licence number 100023371.

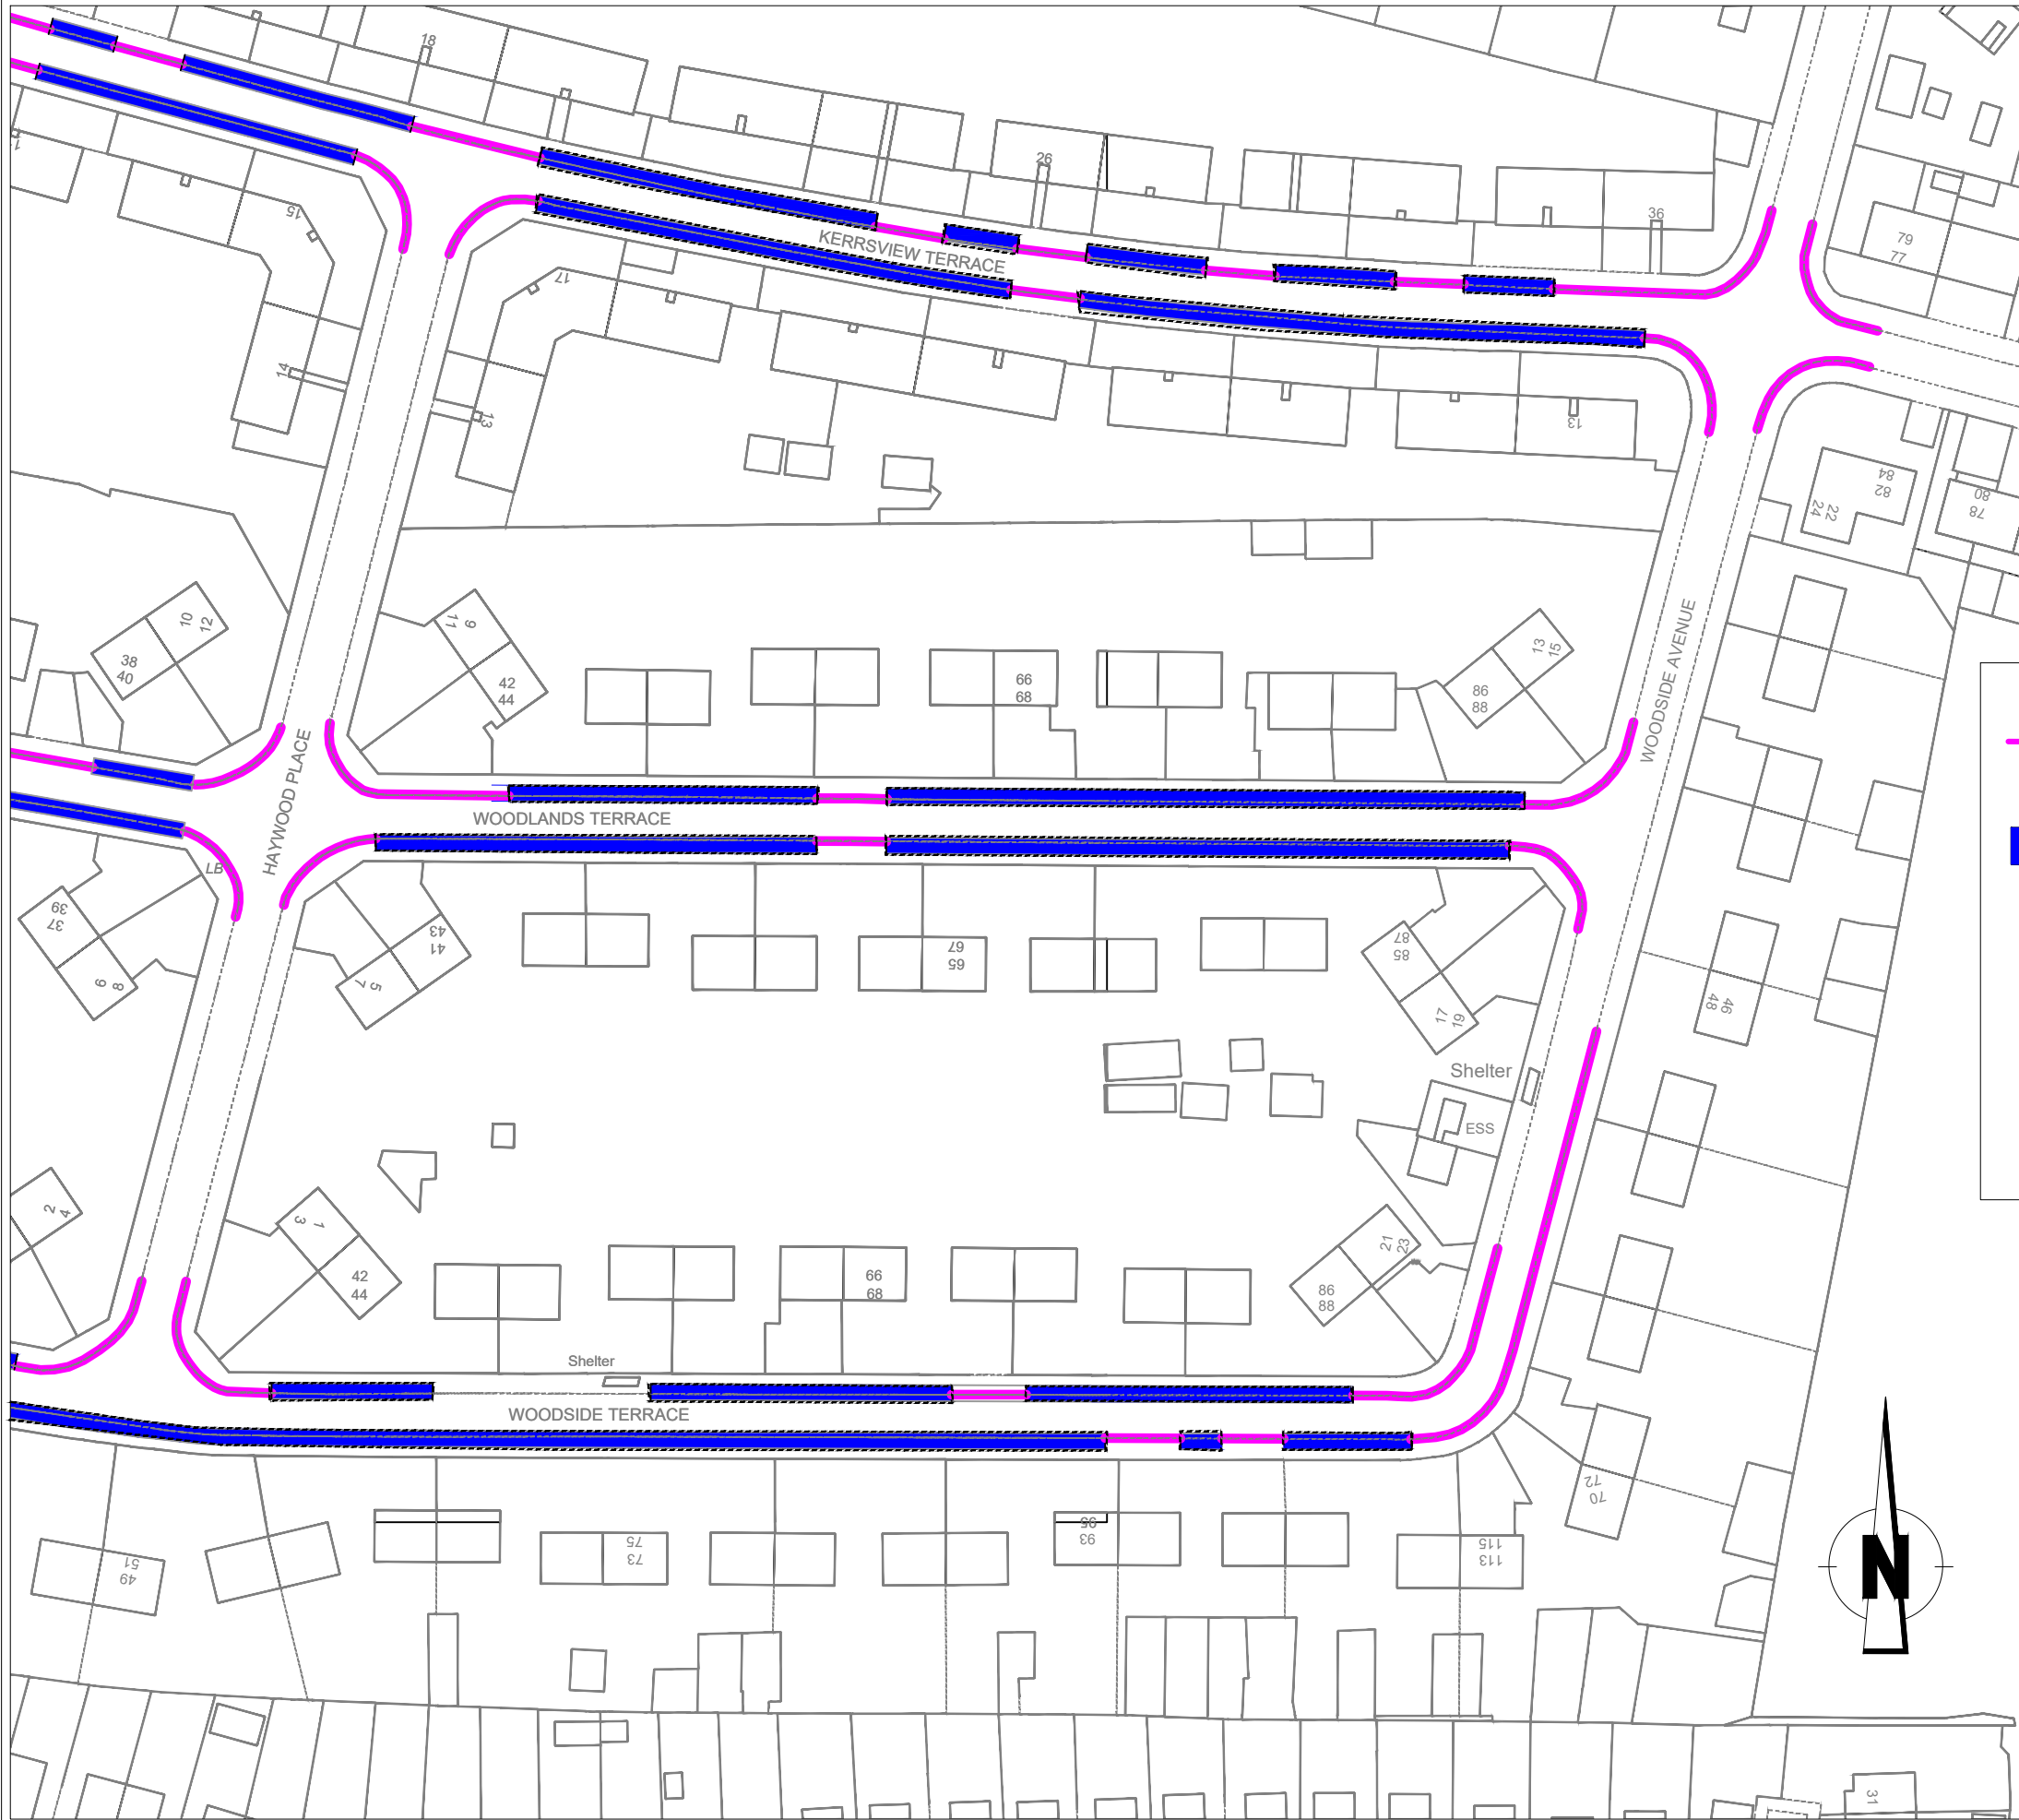

Legend

Proposed 'At Any Time' Restriction

Proposed 'On Road/On Footway Parking' Exemption

Reproduced by permission of Ordnance Survey on behalf of HMSO. © Crown copyright and database right 2023. All rights reserved. Ordnance Survey Licence number 100023371.

revision

Drawn	Checked	Drg.No.	Project No.	Scale	Date
S.S.	R.T.	25.	P.P.E.O -2023	1:1000	28.02.23.

Dundee City Council
(Pavement Parking Prohibition Exemption)
Order 2025

Dundee City Council

City Development Department

City Development Department. Director Robin Presswood

Dundee House, 50 North Lindsay Street, Dundee DD1 1QE

Legend


- Proposed 'At Any Time' Restriction
- Proposed 'On Road/On Footway Parking' Exemption

N

Sports Pavilion

Shelter

Reproduced by permission of Ordnance Survey on behalf of HMSO. © Crown copyright and database right 2023. All rights reserved. Ordnance Survey Licence number 100023371.

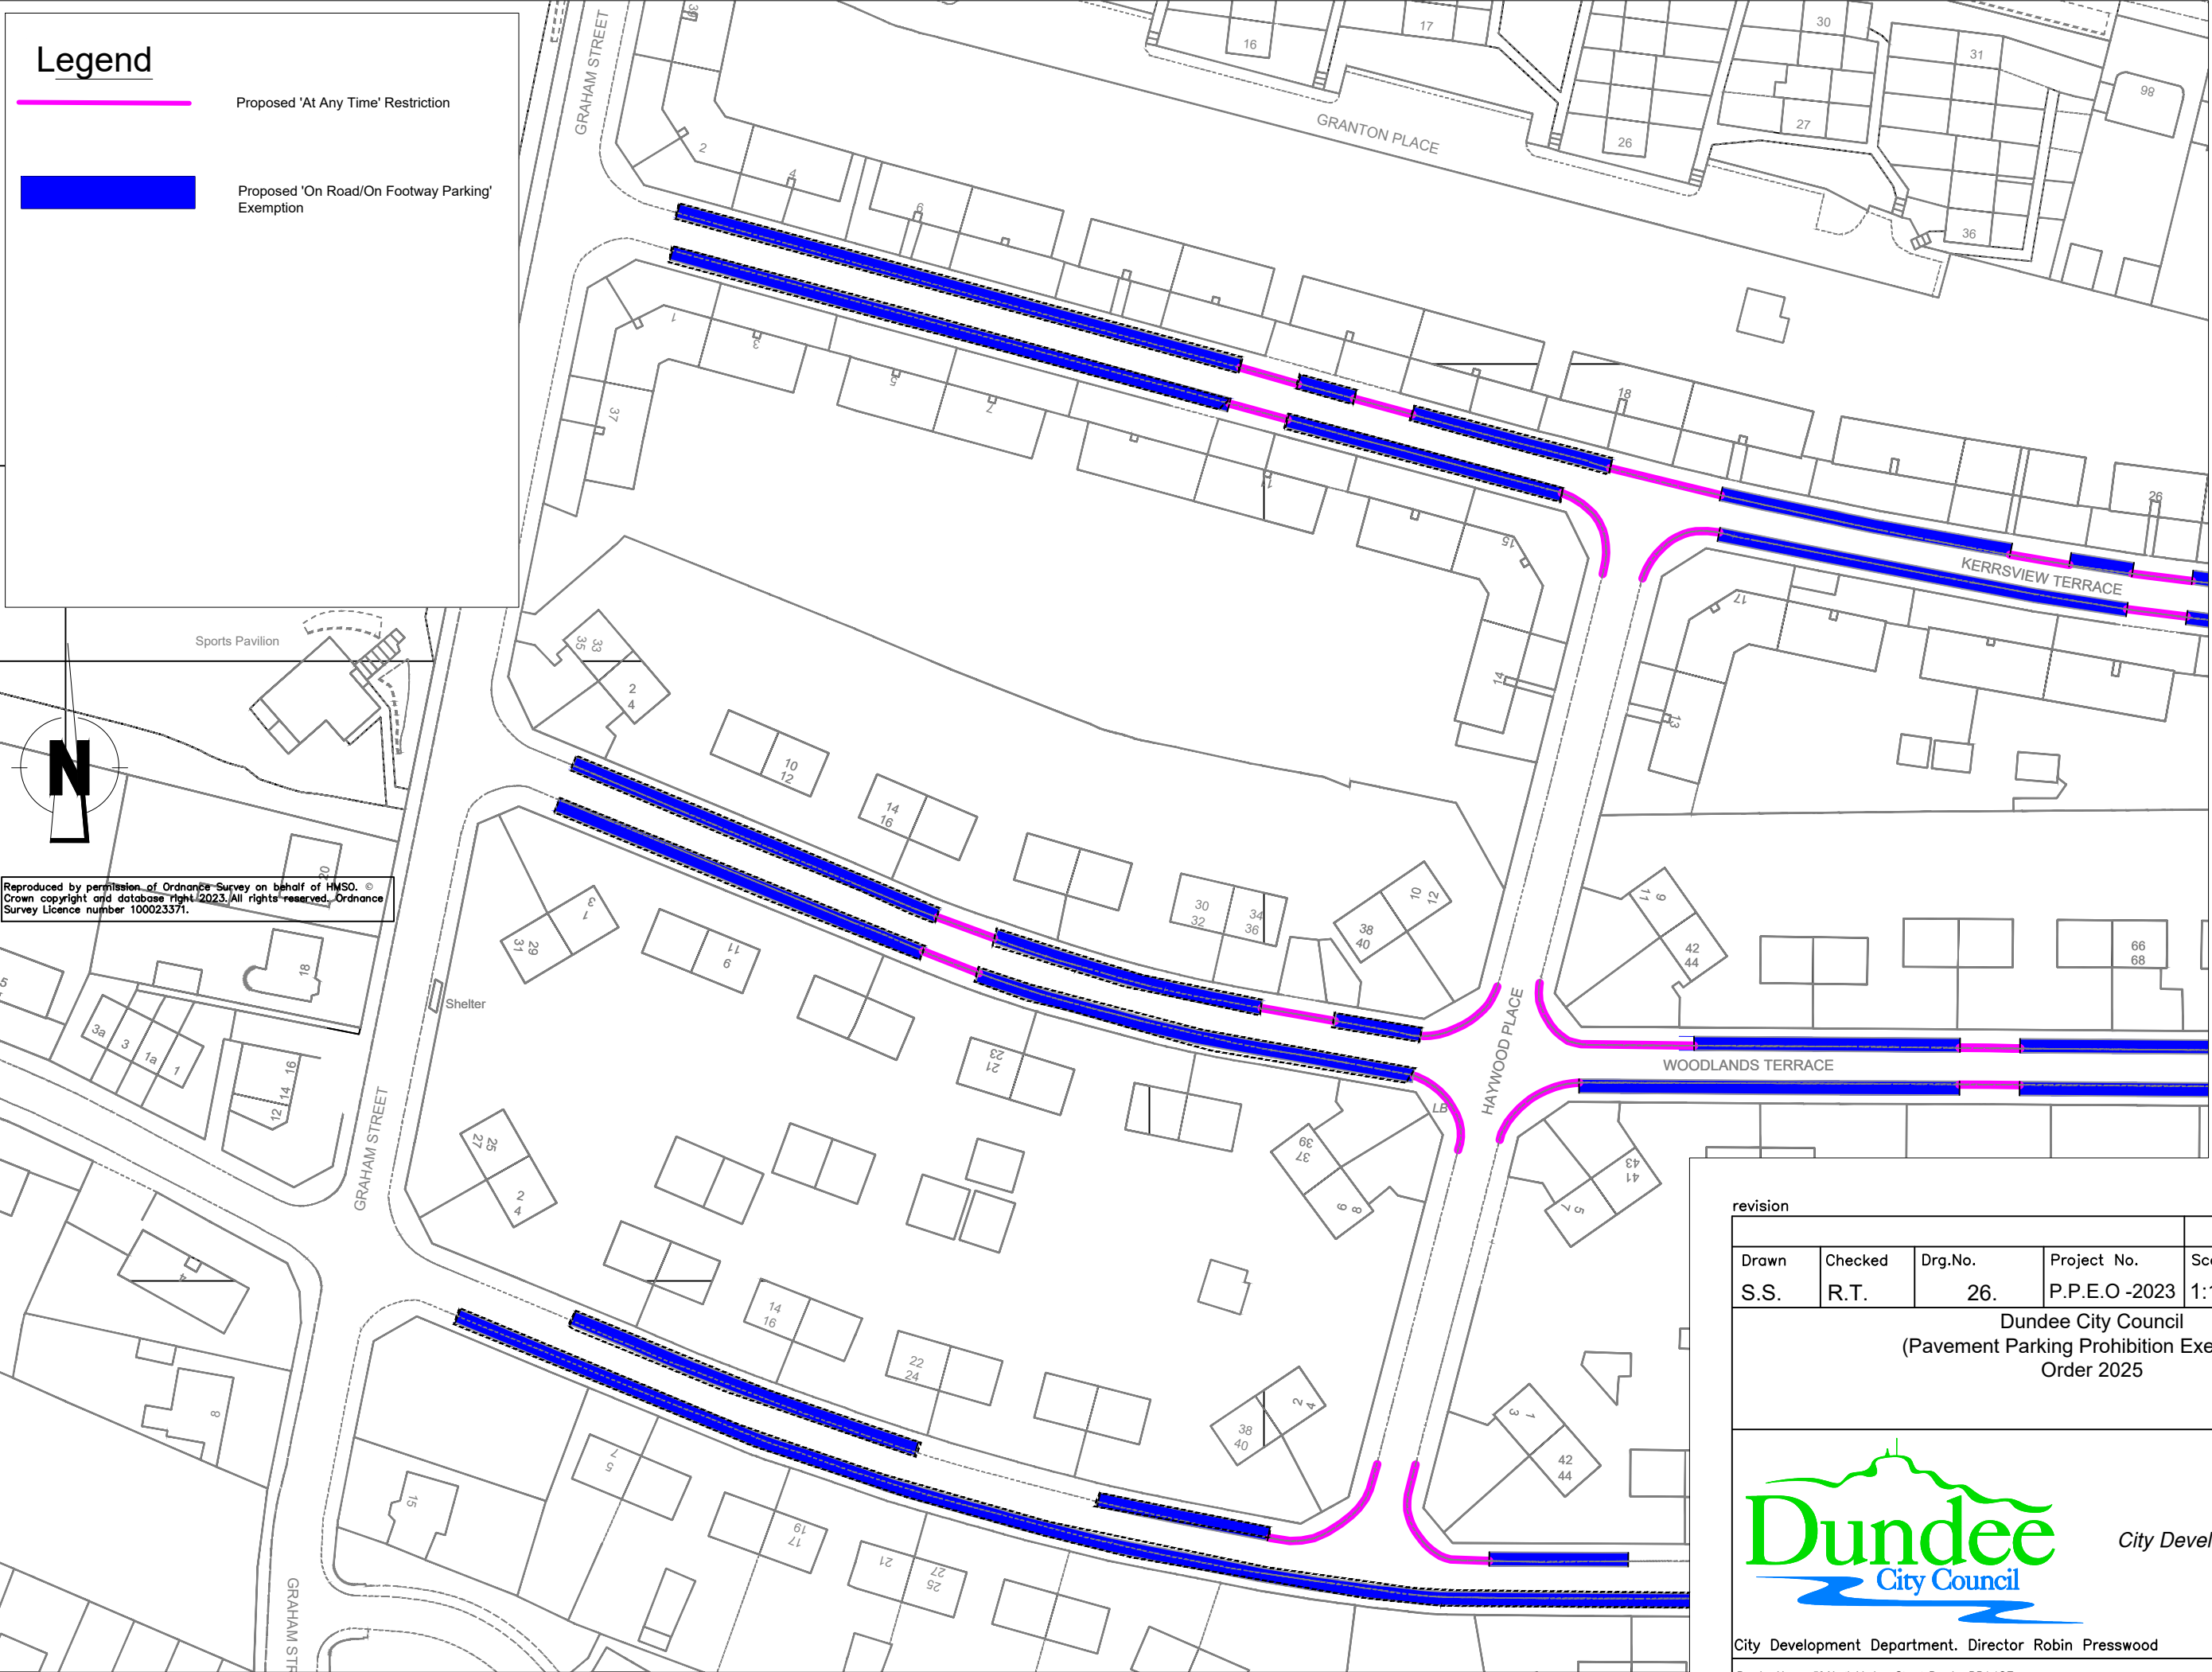

revision

Drawn	Checked	Drg.No.	Project No.	Scale	Date
S.S.	R.T.	26.	P.P.E.O -2023	1:1000	28.02.23.

Dundee City Council
(Pavement Parking Prohibition Exemption)
Order 2025

Dundee

City Council

City Development Department

City Development Department. Director Robin Presswood

Dundee House, 50 North Lindsay Street, Dundee DD1 1QE