


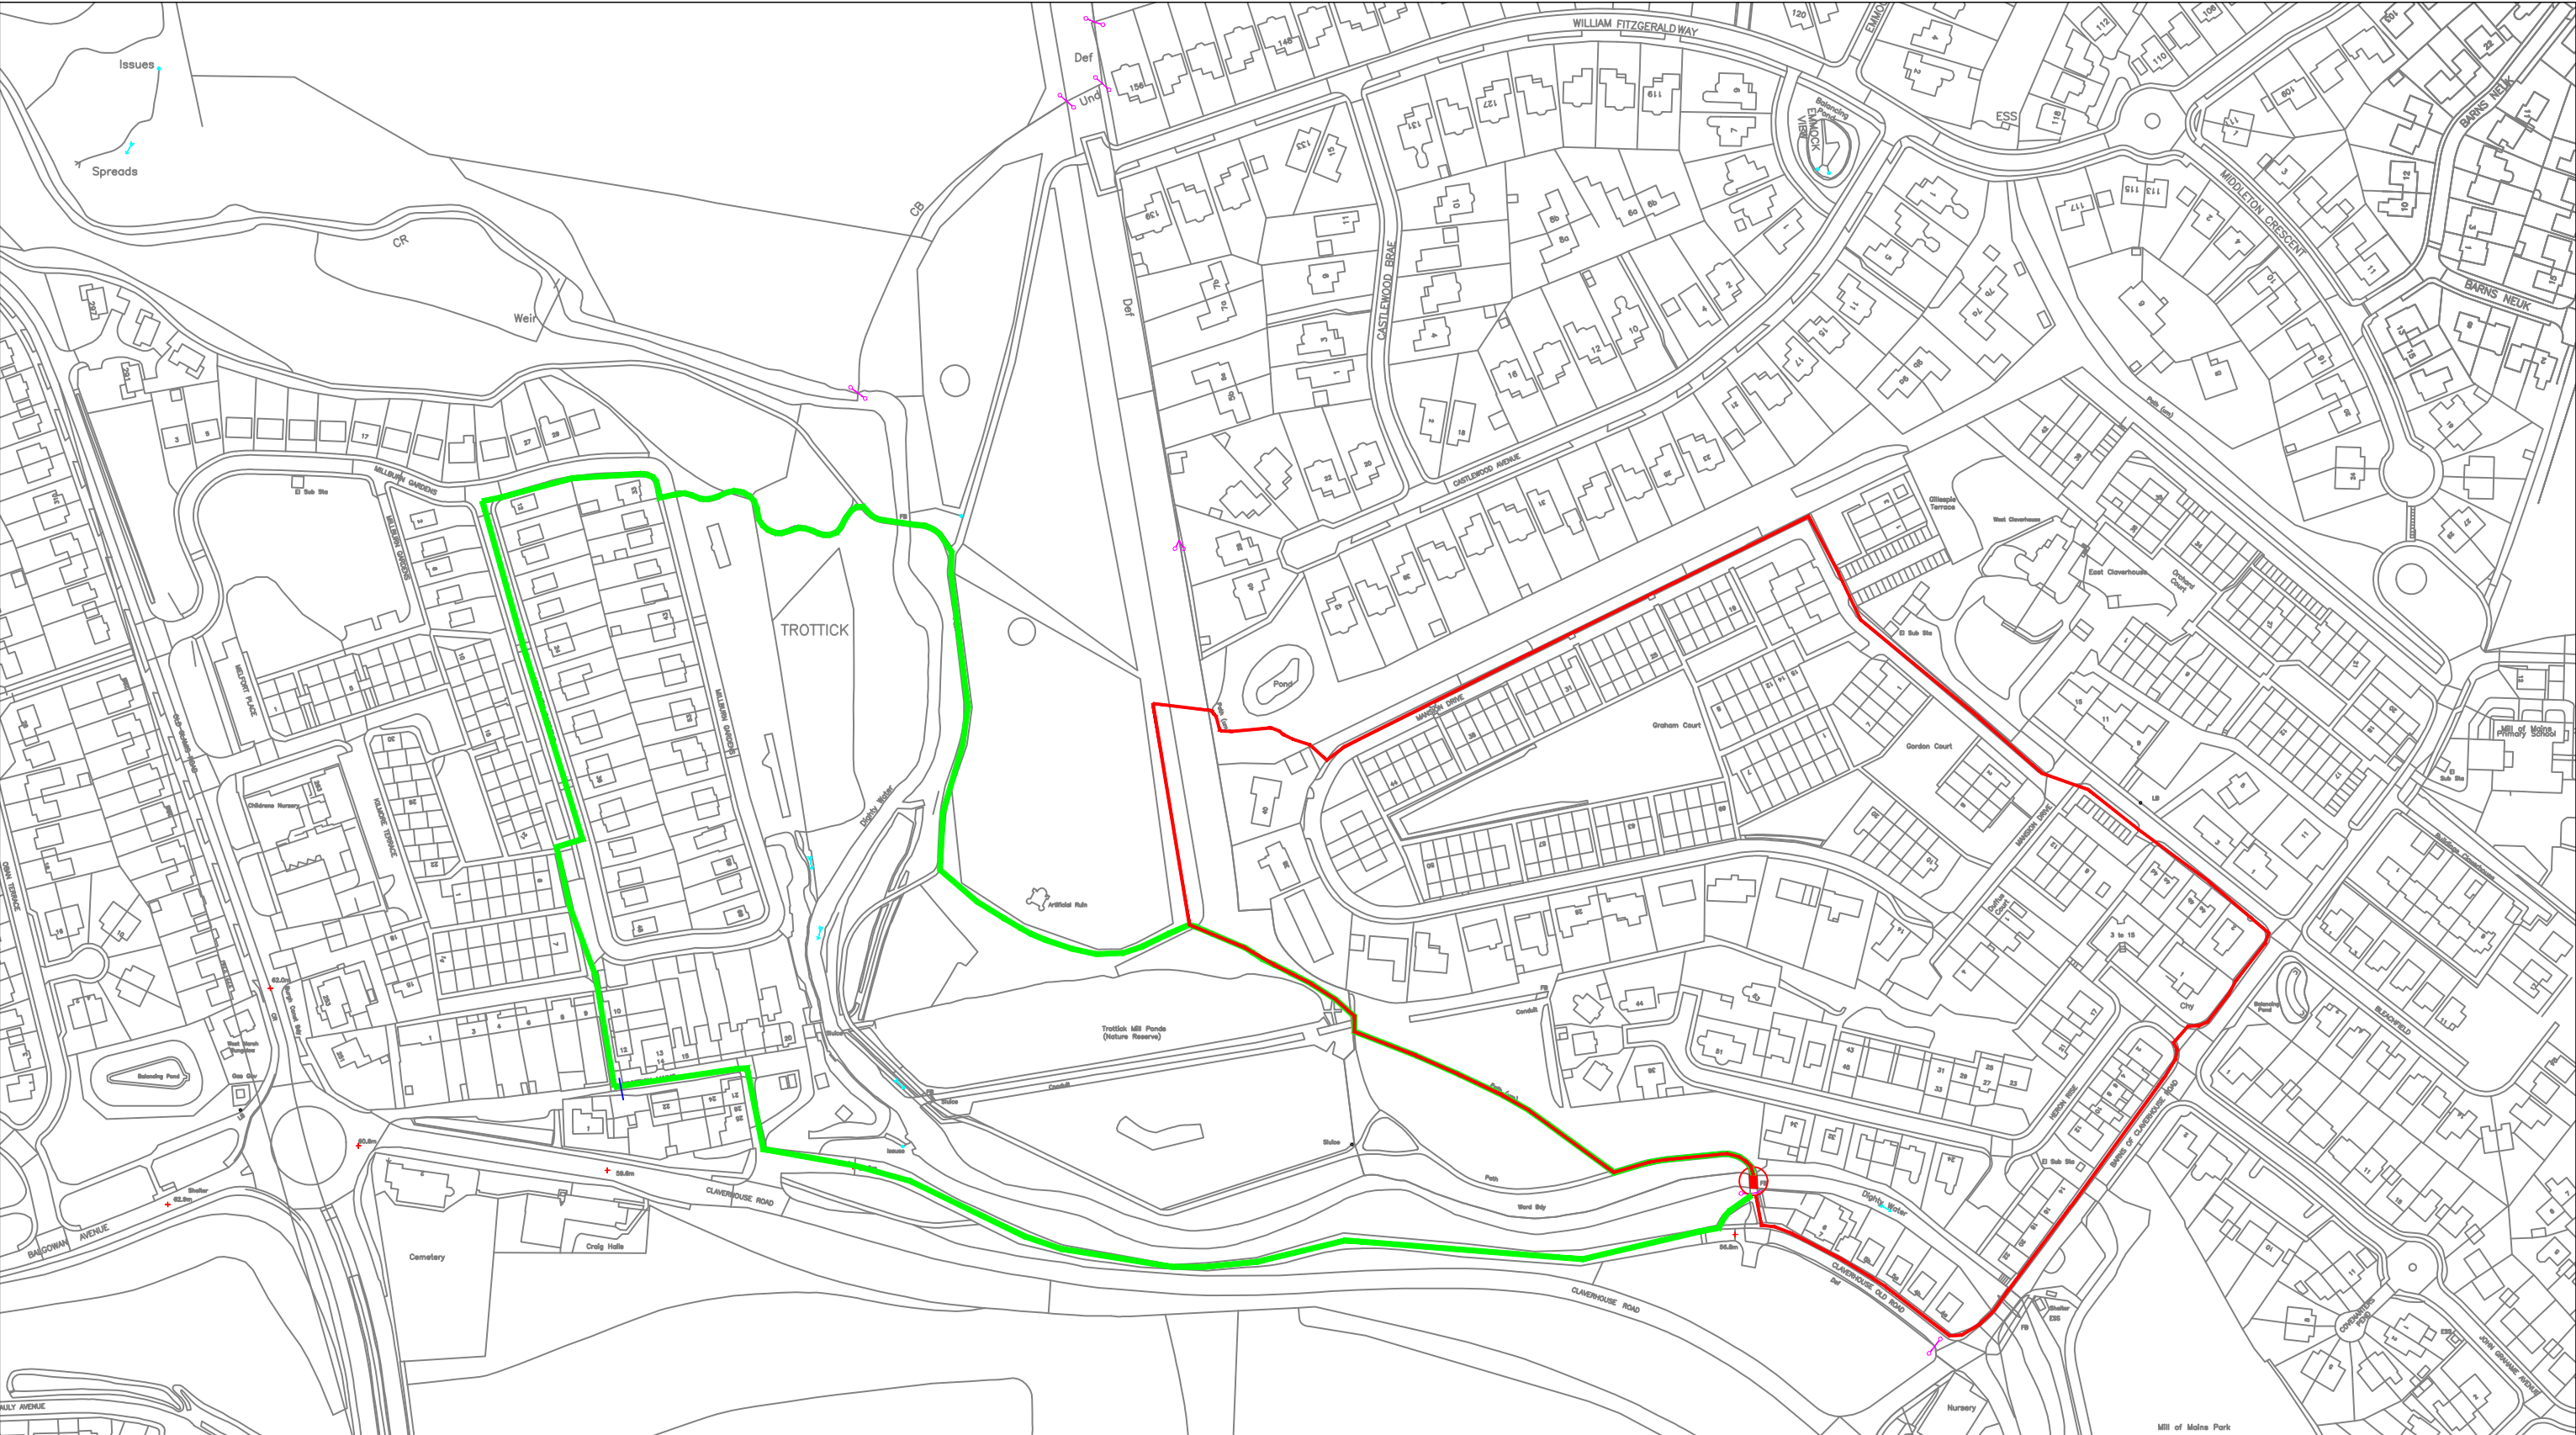

KEY:
— Eastern Pedestrian Diversion
— Western Pedestrian Diversion

Rev	Description				Initials	Date
 City Development Design & Property Division	Project Title LP-019 MAINS OF CLAVERHOUSE FOOTBRIDGE WORKS					
	Drawing Title PEDESTRIAN DIVERSIONS					
	Drwg No. R3192-0002		Suitability S4	Revision -	Project No./Ref. R3192	
	Drawn JF	Checked GFB	Approved GFB	Scale NTS	Date 08/02/2024	