


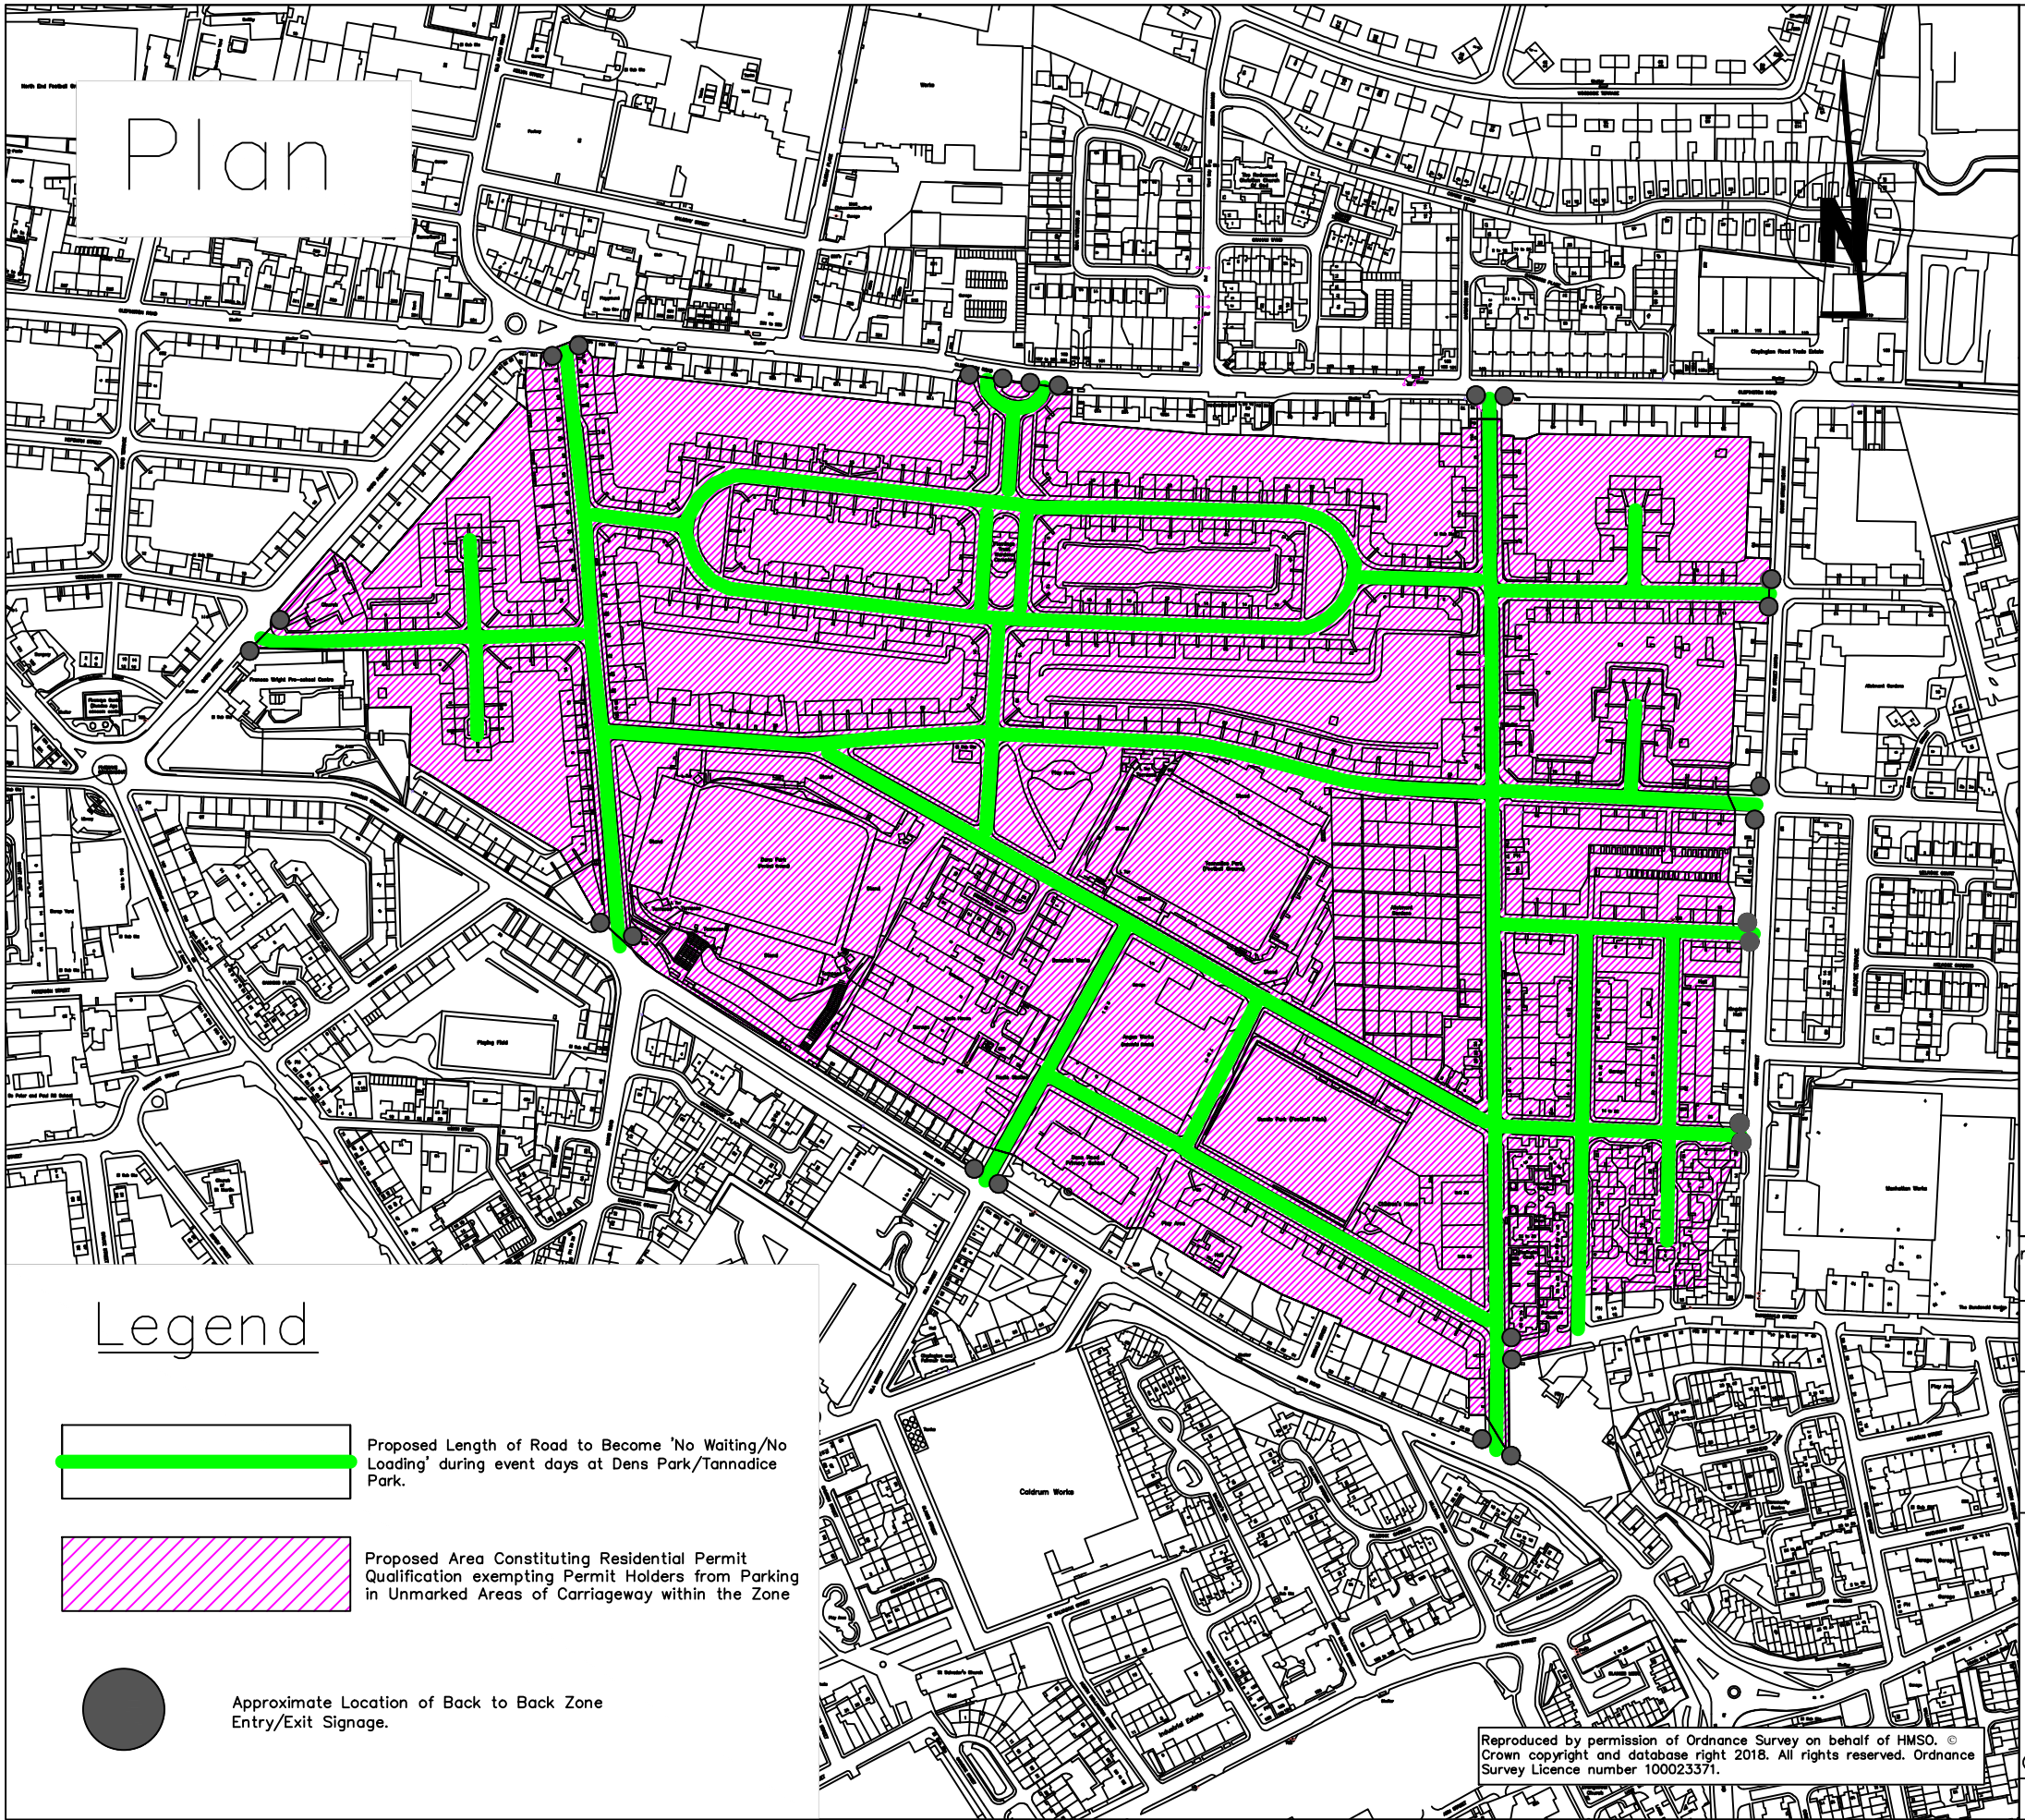


Plan

Legend



Proposed Length of Road to Become 'No Waiting/No Loading' during event days at Dens Park/Tannadice Park.

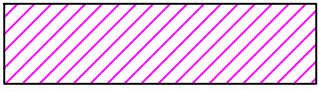

Proposed Area Constituting Residential Permit Qualification exempting Permit Holders from Parking in Unmarked Areas of Carriageway within the Zone



Approximate Location of Back to Back Zone Entry/Exit Signage.

Zone Entrance/Exit Signage

Football Events

Restricted parking

ZONE



No loading

Next Match

9th September

11.30 am - 3.30 pm



Zone

ENDS

Proposed Exit signage

Proposed Entrance Sign Denoting an example of Waiting/Loading Restriction Operating Times During Events at Dens & Tannadice Park.

revision 1 — 19.08.25.

Drawn	Checked	Drg.No.	Project No.	Scale	Date
S.S.	R.T.	1	T18-11-08	NTS	09.10.18

Dundee City Council
(Dens Park & Tannadice Park)
(Variation of Events Related Traffic Management Scheme)
Order 2025



City Development Department

City Development Department. Director Robin Presswood

Dundee House, 50 North Lindsay Street, Dundee DD1 1QE

Reproduced by permission of Ordnance Survey on behalf of HMSO. © Crown copyright and database right 2018. All rights reserved. Ordnance Survey Licence number 100023371.