

Plan

0.35m Road Text  
0.35m ELECTRIC VEHS ONLY

2 x Bays 0.6+0.6 white bay line - diag 1028.3  
1028.3 white line  
Width - 0.1m

0.35m Road Text  
0.35m CAR CLUB ONLY

PERTH ROAD


NETHERGATE




Legend




Reproduced by permission of Ordnance Survey on behalf of HMSO. © Crown copyright and database right YEAR All rights reserved. Ordnance Survey Licence number 100023371.

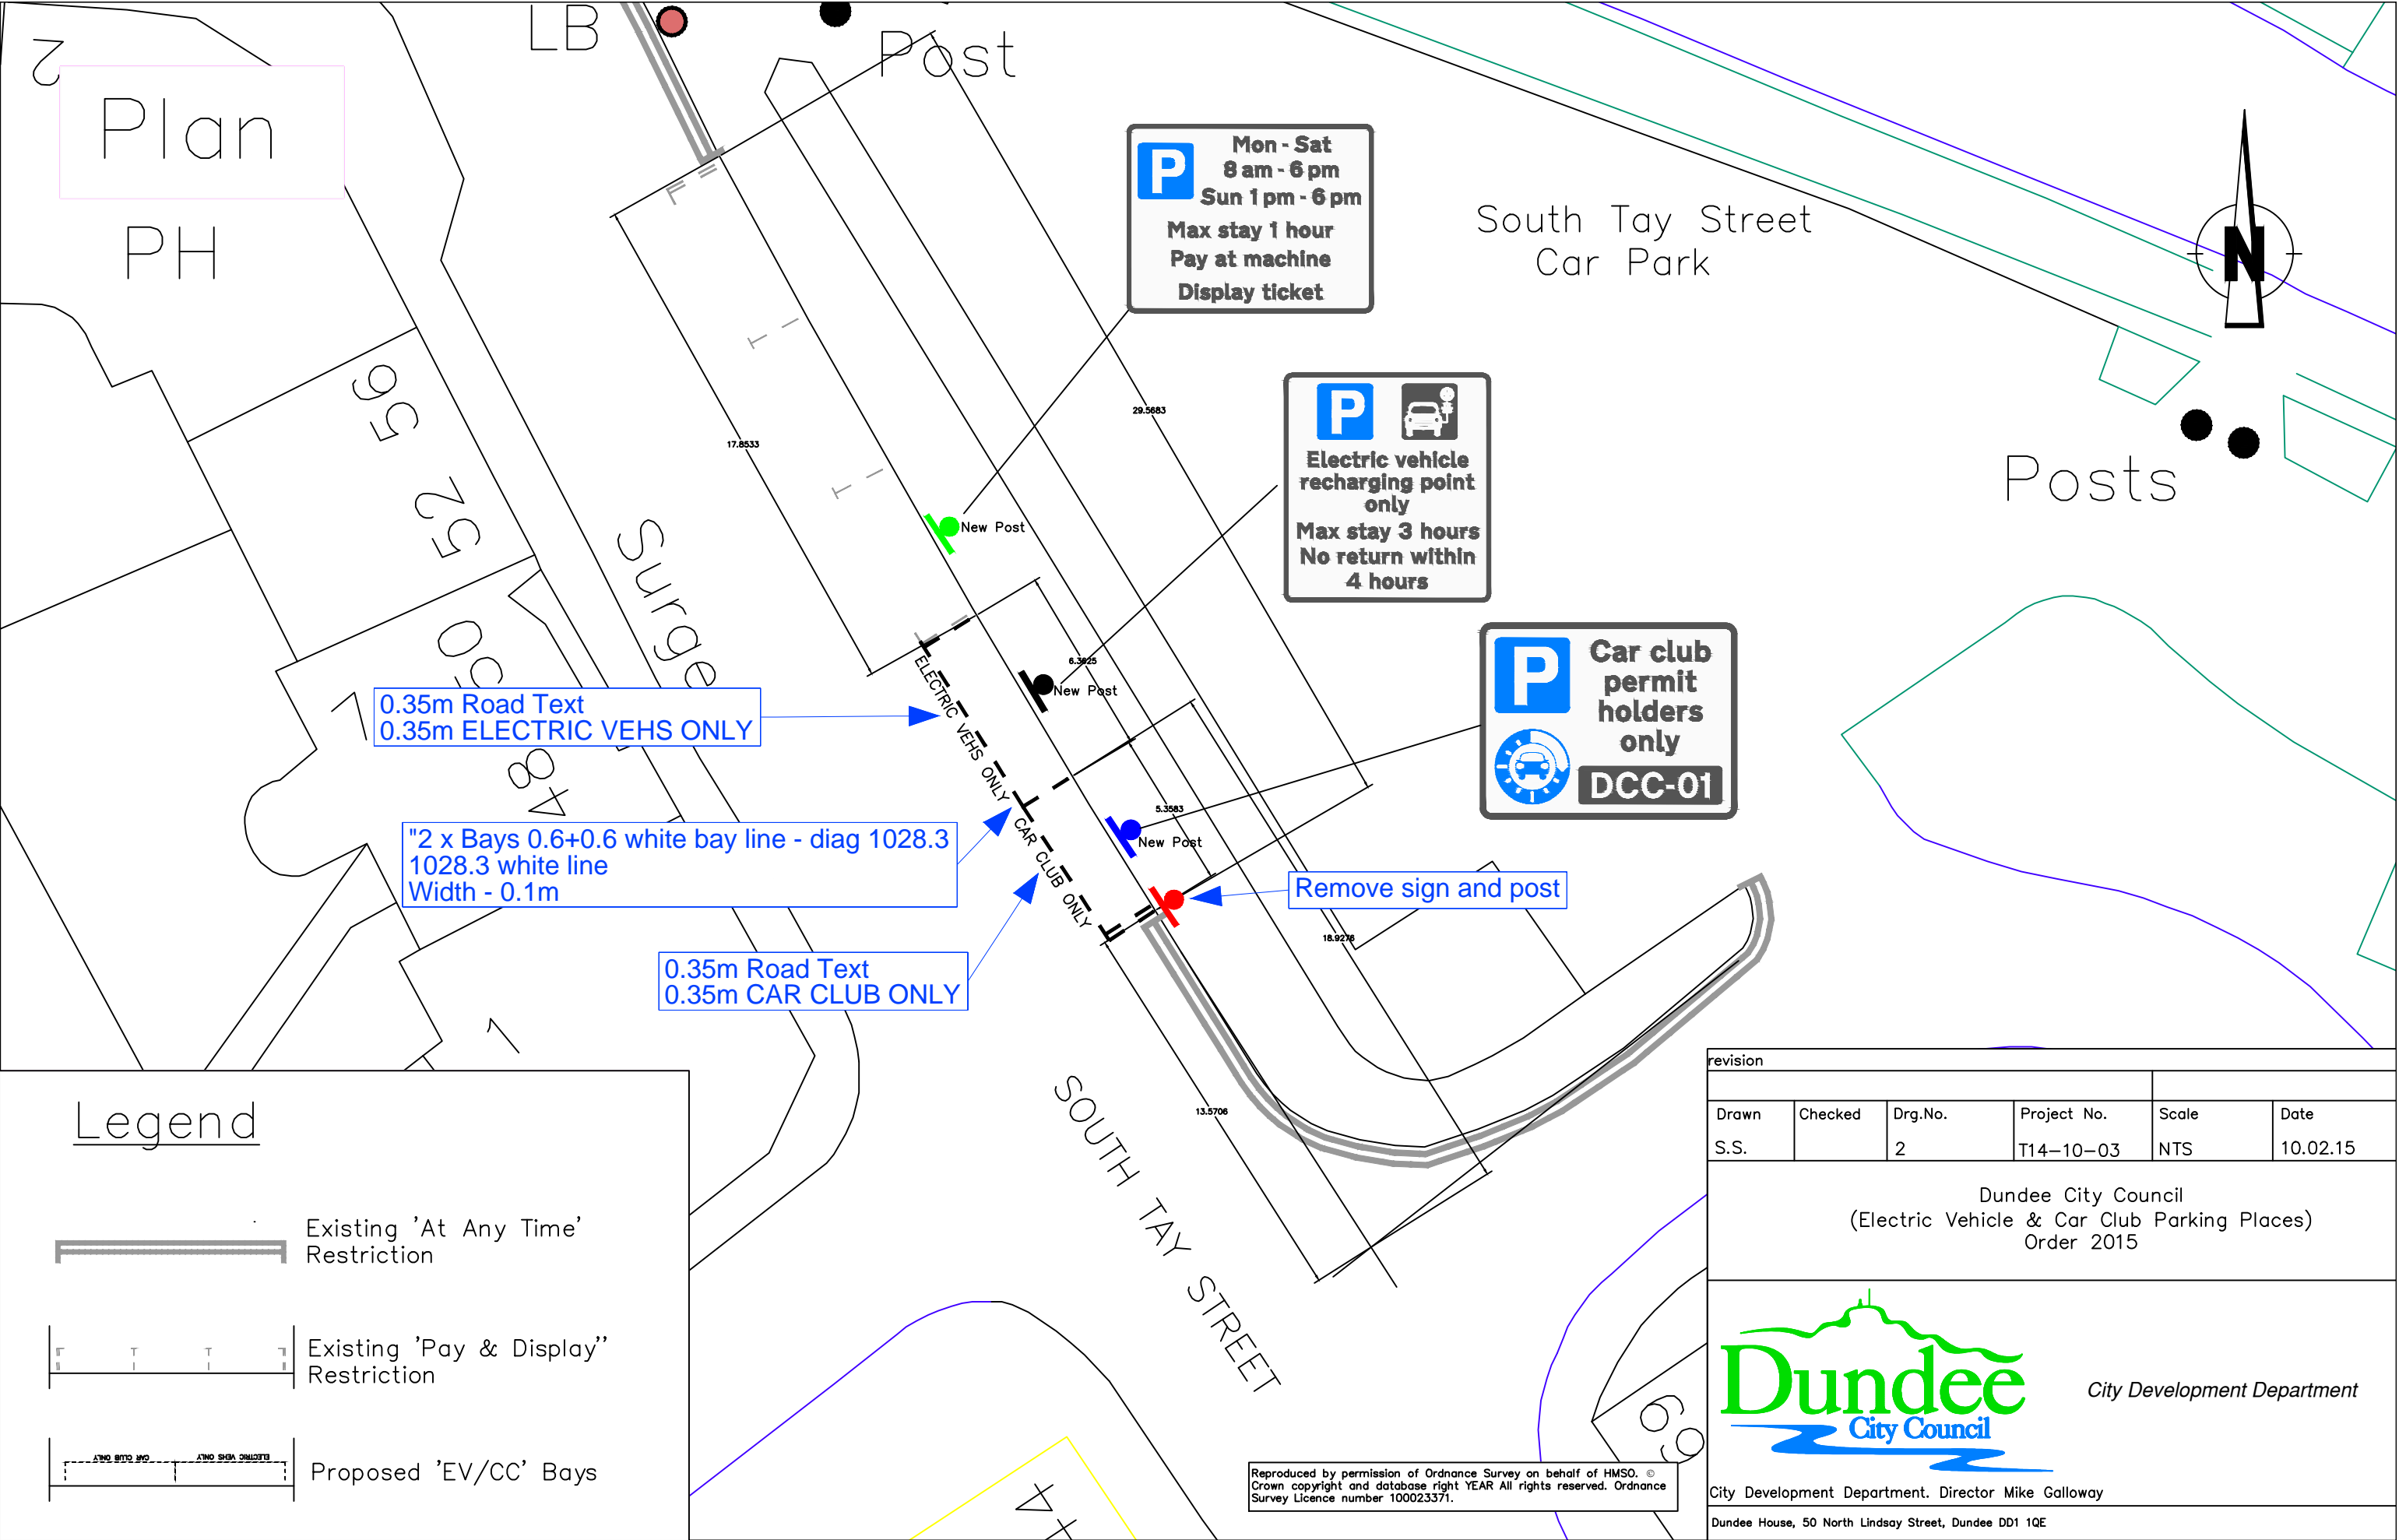


revision					
Drawn	Checked	Drg.No.	Project No.	Scale	Date
S.S.		1	T14-10-03	NTS	10.02.15
Dundee City Council (Electric Vehicle & Car Club Parking Places) Order 2015					
 <div>City Development Department</div>					
City Development Department. Director Mike Galloway					
Dundee House, 50 North Lindsay Street, Dundee DD1 1QE					

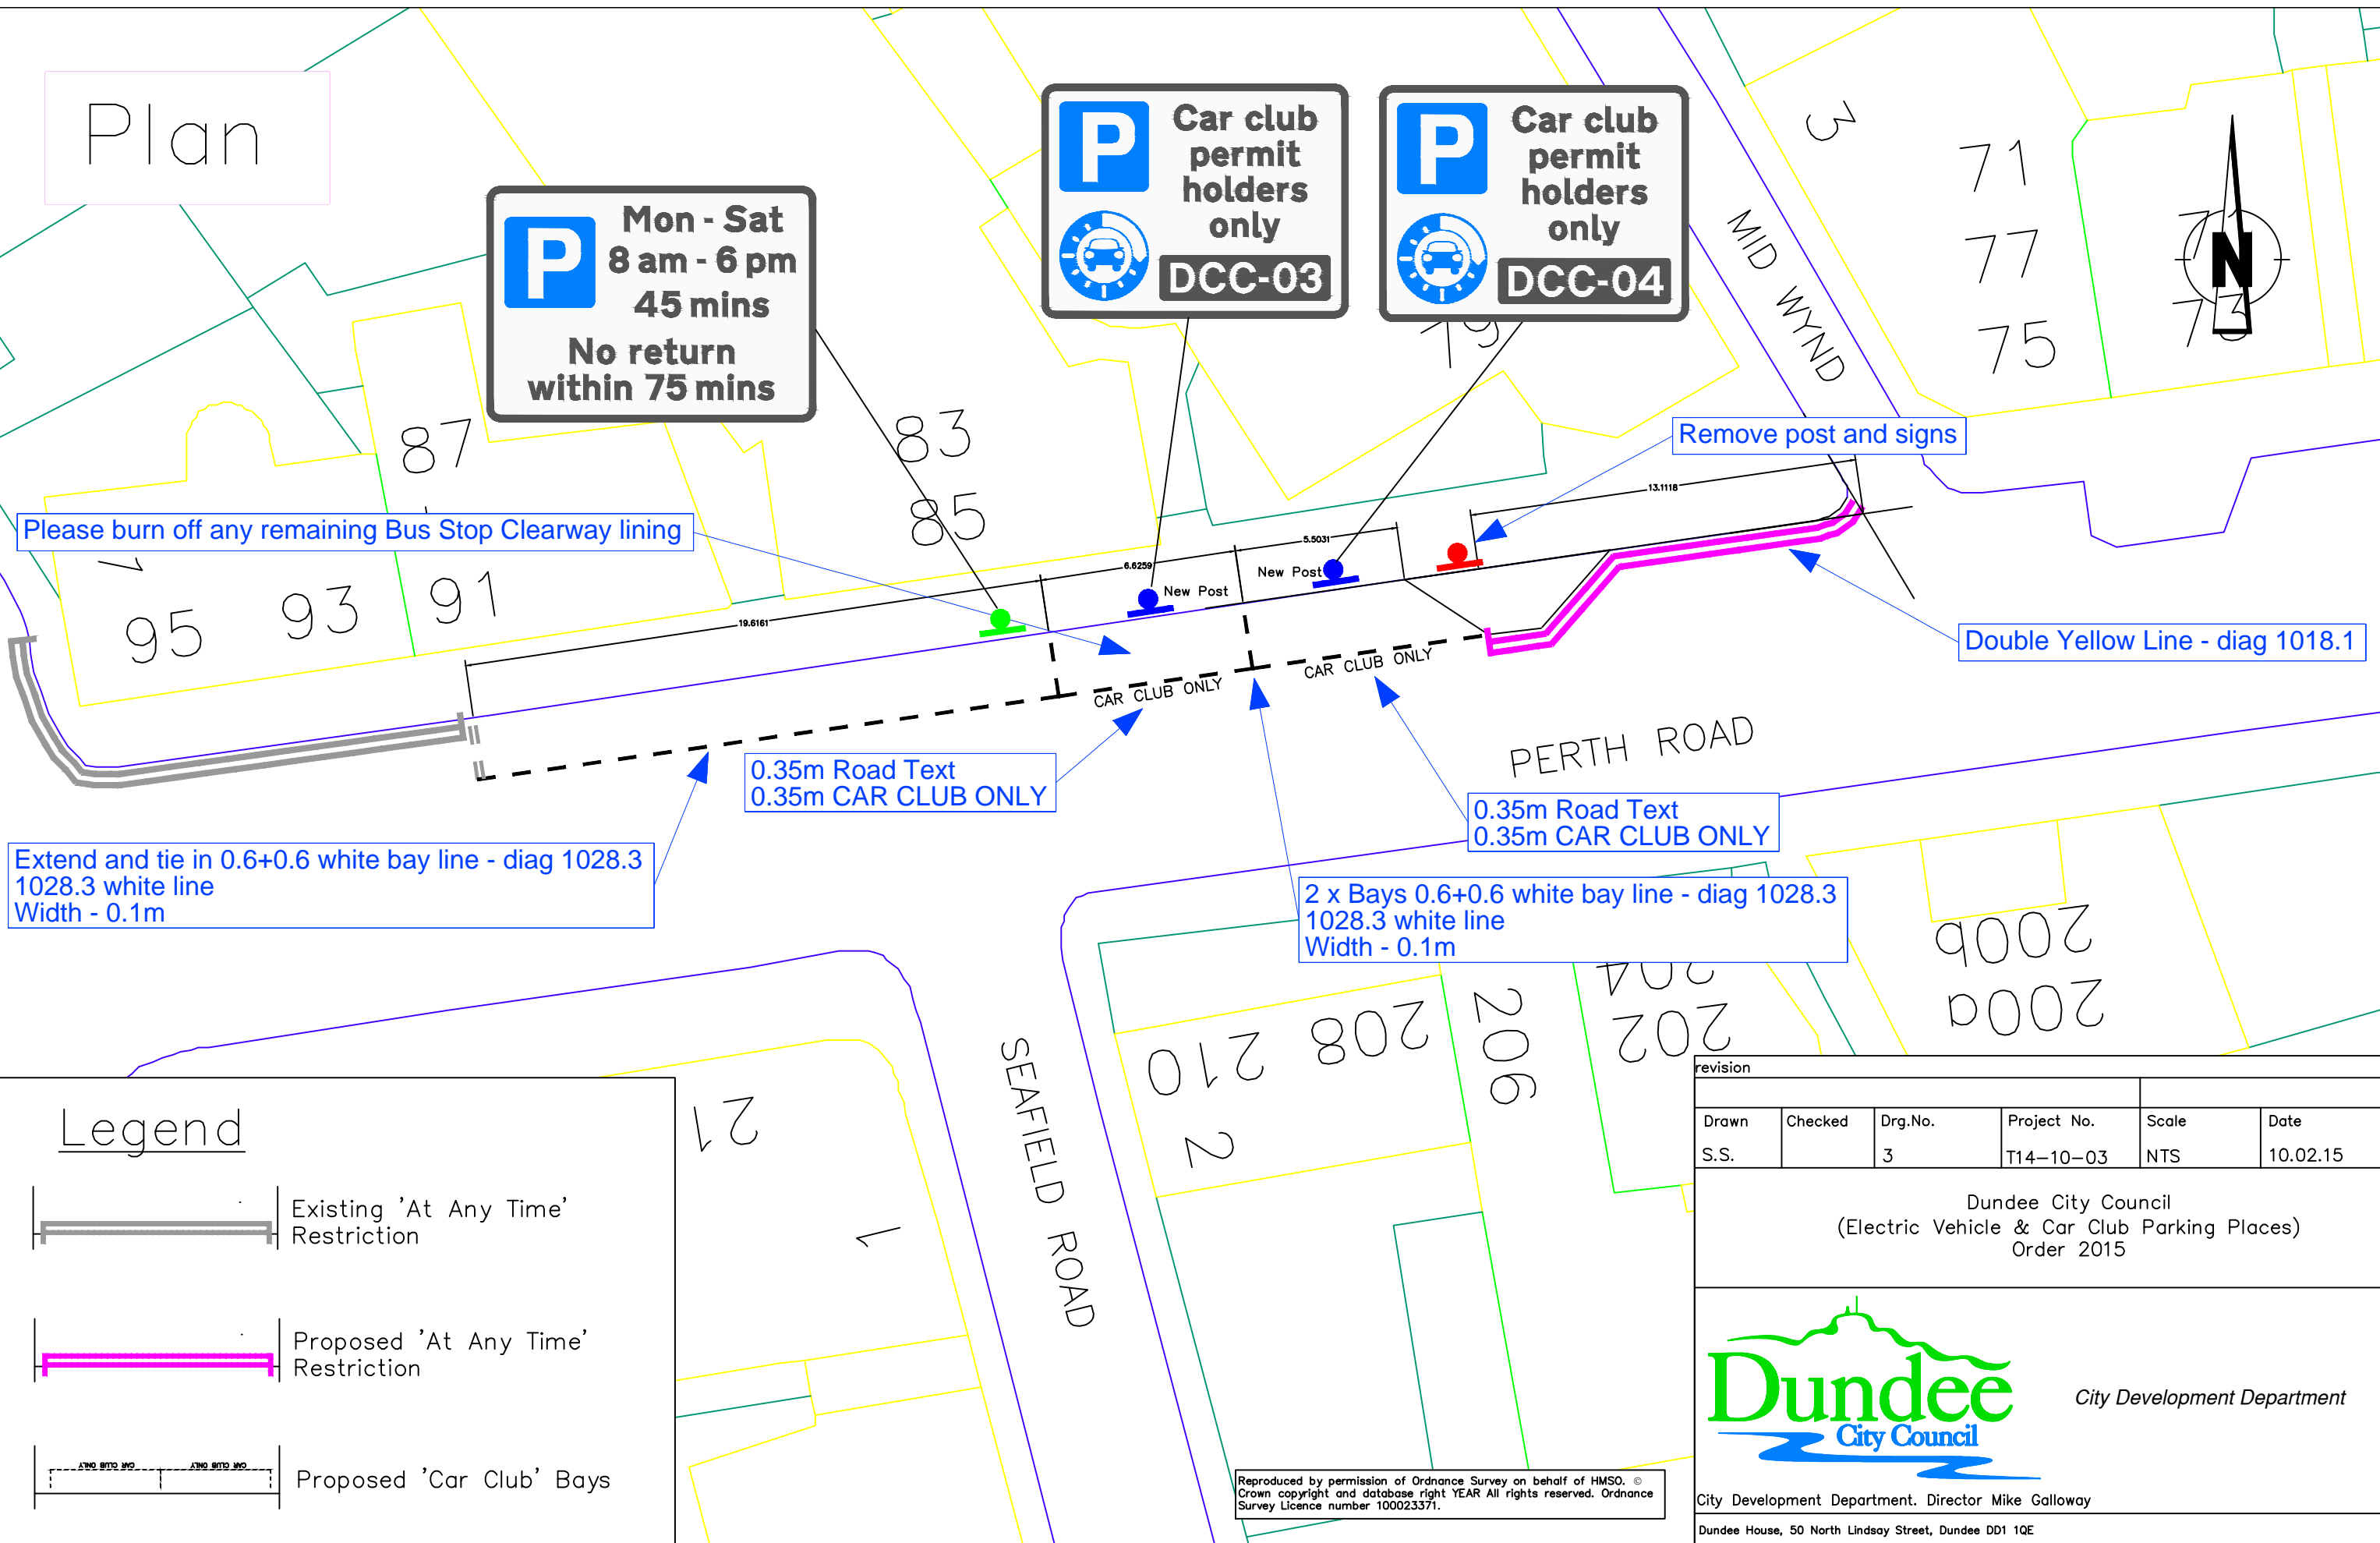


# Plan





## Legend

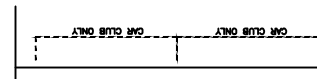-  Existing 'At Any Time' Restriction
-  Proposed 'At Any Time' Restriction
-  Proposed 'Car Club' Bays

revision					
Drawn	Checked	Drg.No.	Project No.	Scale	Date
S.S.		3	T14-10-03	NTS	10.02.15
Dundee City Council (Electric Vehicle & Car Club Parking Places) Order 2015					
 <span style="float: right;">City Development Department</span>					
City Development Department. Director Mike Galloway					
Dundee House, 50 North Lindsay Street, Dundee DD1 1QE					

Reproduced by permission of Ordnance Survey on behalf of HMSO. © Crown copyright and database right YEAR All rights reserved. Ordnance Survey Licence number 100023371.

# Plan

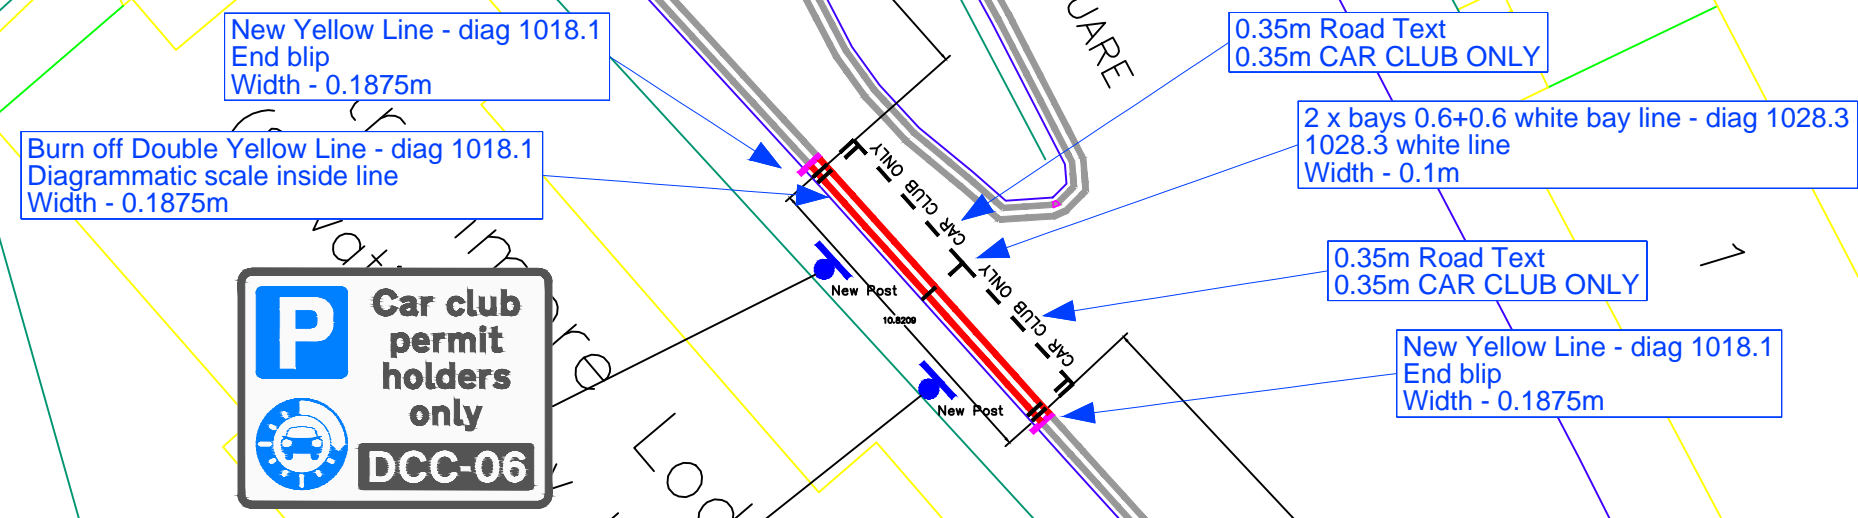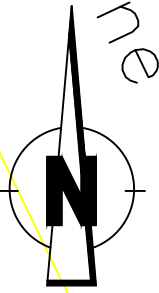

## Legend

- Existing 'At Any Time' Restriction
- 'At Any Time' Removal
- Proposed 'Car Club' Bays

Reproduced by permission of Ordnance Survey on behalf of HMSO. © Crown copyright and database right YEAR All rights reserved. Ordnance Survey Licence number 100023371.

revision					
Drawn	Checked	Drg.No.	Project No.	Scale	Date
S.S.		4	T14-10-03	NTS	10.02.15


Dundee City Council  
(Electric Vehicle & Car Club Parking Places)  
Order 2015

City Development Department

City Development Department. Director Mike Galloway

Dundee House, 50 North Lindsay Street, Dundee DD1 1QE

Plan

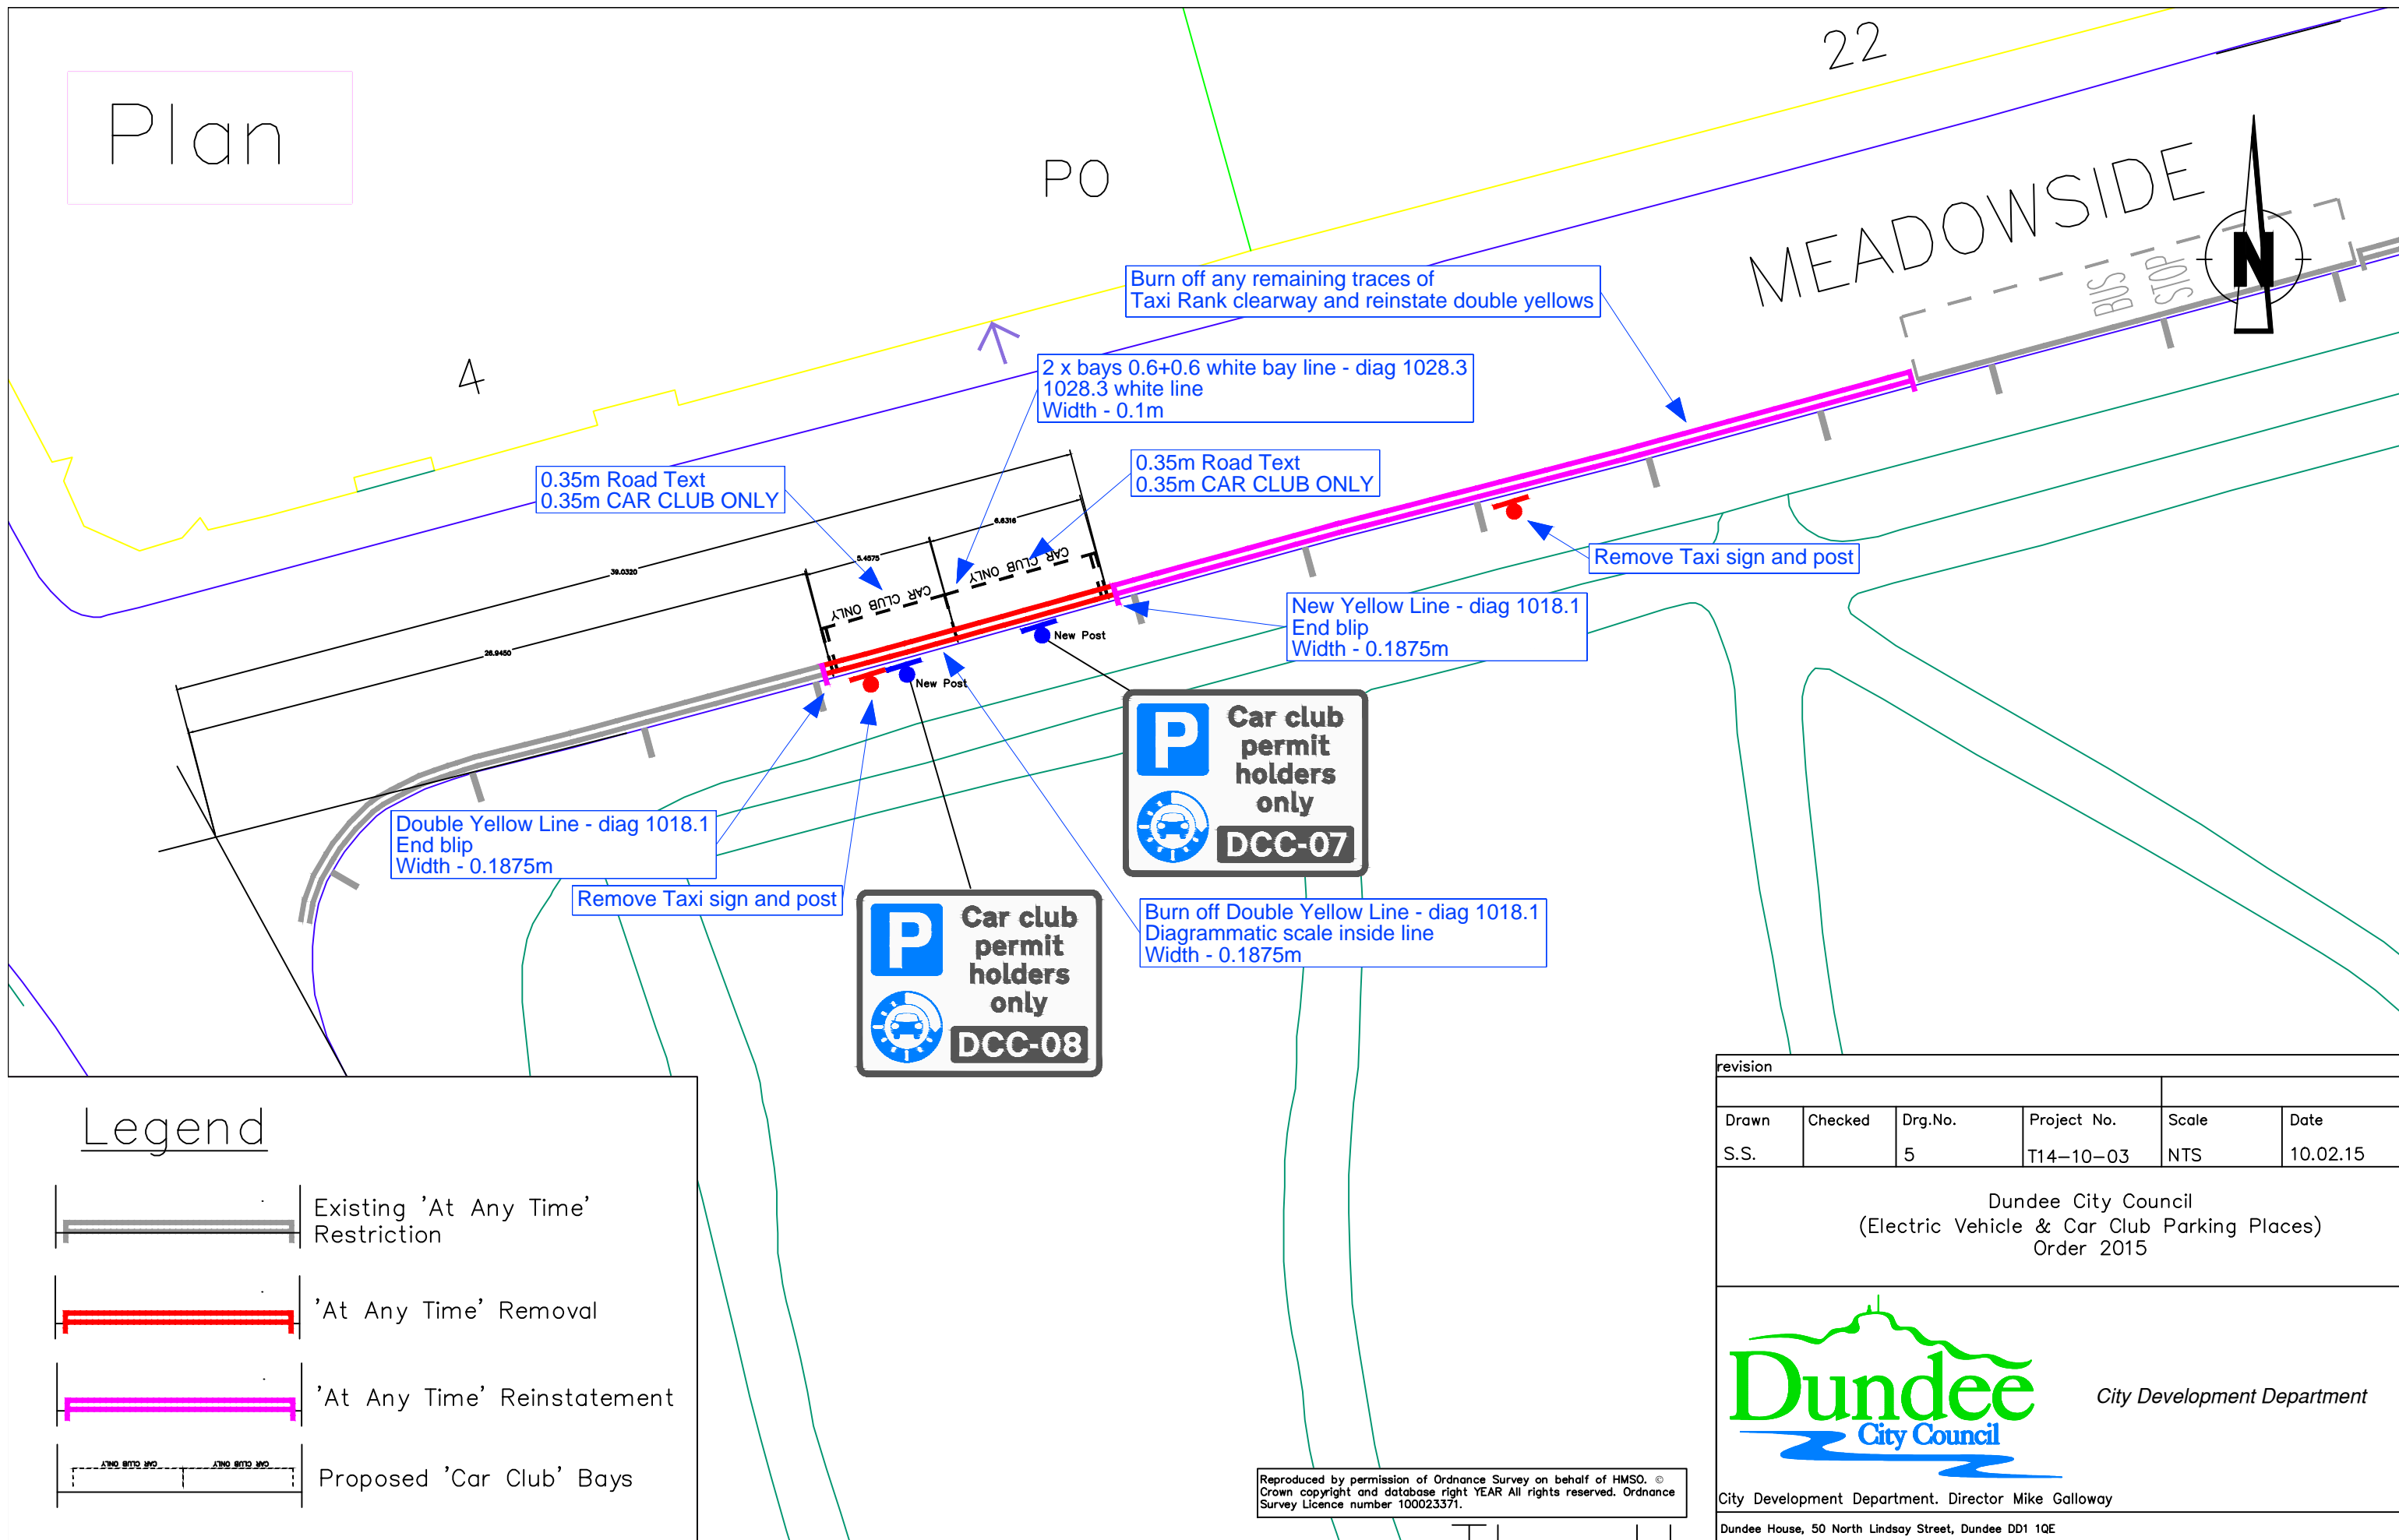

## Legend

	Existing 'At Any Time' Restriction
	'At Any Time' Removal
	'At Any Time' Reinstatement
	Proposed 'Car Club' Bays


Reproduced by permission of Ordnance Survey on behalf of HMSO. © Crown copyright and database right YEAR All rights reserved. Ordnance Survey Licence number 100023371.

revision					
Drawn	Checked	Drg.No.	Project No.	Scale	Date
S.S.		5	T14-10-03	NTS	10.02.15
Dundee City Council (Electric Vehicle & Car Club Parking Places) Order 2015					
 City Development Department					
City Development Department. Director Mike Galloway					
Dundee House, 50 North Lindsay Street, Dundee DD1 1QE					




Plan

21

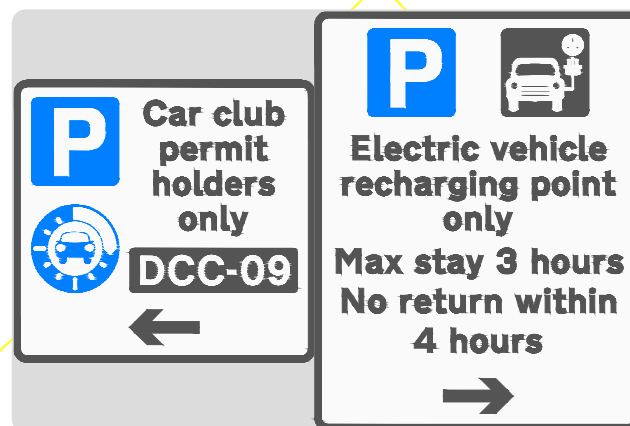

26

DOCK STREET

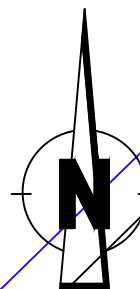

Some burning off of diag 1032  
may be required  
Width - 0.1m

0.35m Road Text  
0.35m ELECTRIC VEHS ONLY

Remove sign and post


2 x Bays 0.6+0.6 white bay line - diag 1028.3  
1028.3 white line  
Width - 0.1m


0.35m Road Text  
0.35m CAR CLUB ONLY

Legend




Reproduced by permission of Ordnance Survey on behalf of HMSO. ©  
Crown copyright and database right YEAR All rights reserved. Ordnance  
Survey Licence number 100023371.

revision					
Drawn	Checked	Drg.No.	Project No.	Scale	Date
S.S.		6	T14-10-03	NTS	10.02.15
Dundee City Council (Electric Vehicle & Car Club Parking Places) Order 2015					
 <div>City Development Department</div>					
City Development Department. Director Mike Galloway					
Dundee House, 50 North Lindsay Street, Dundee DD1 1QE					

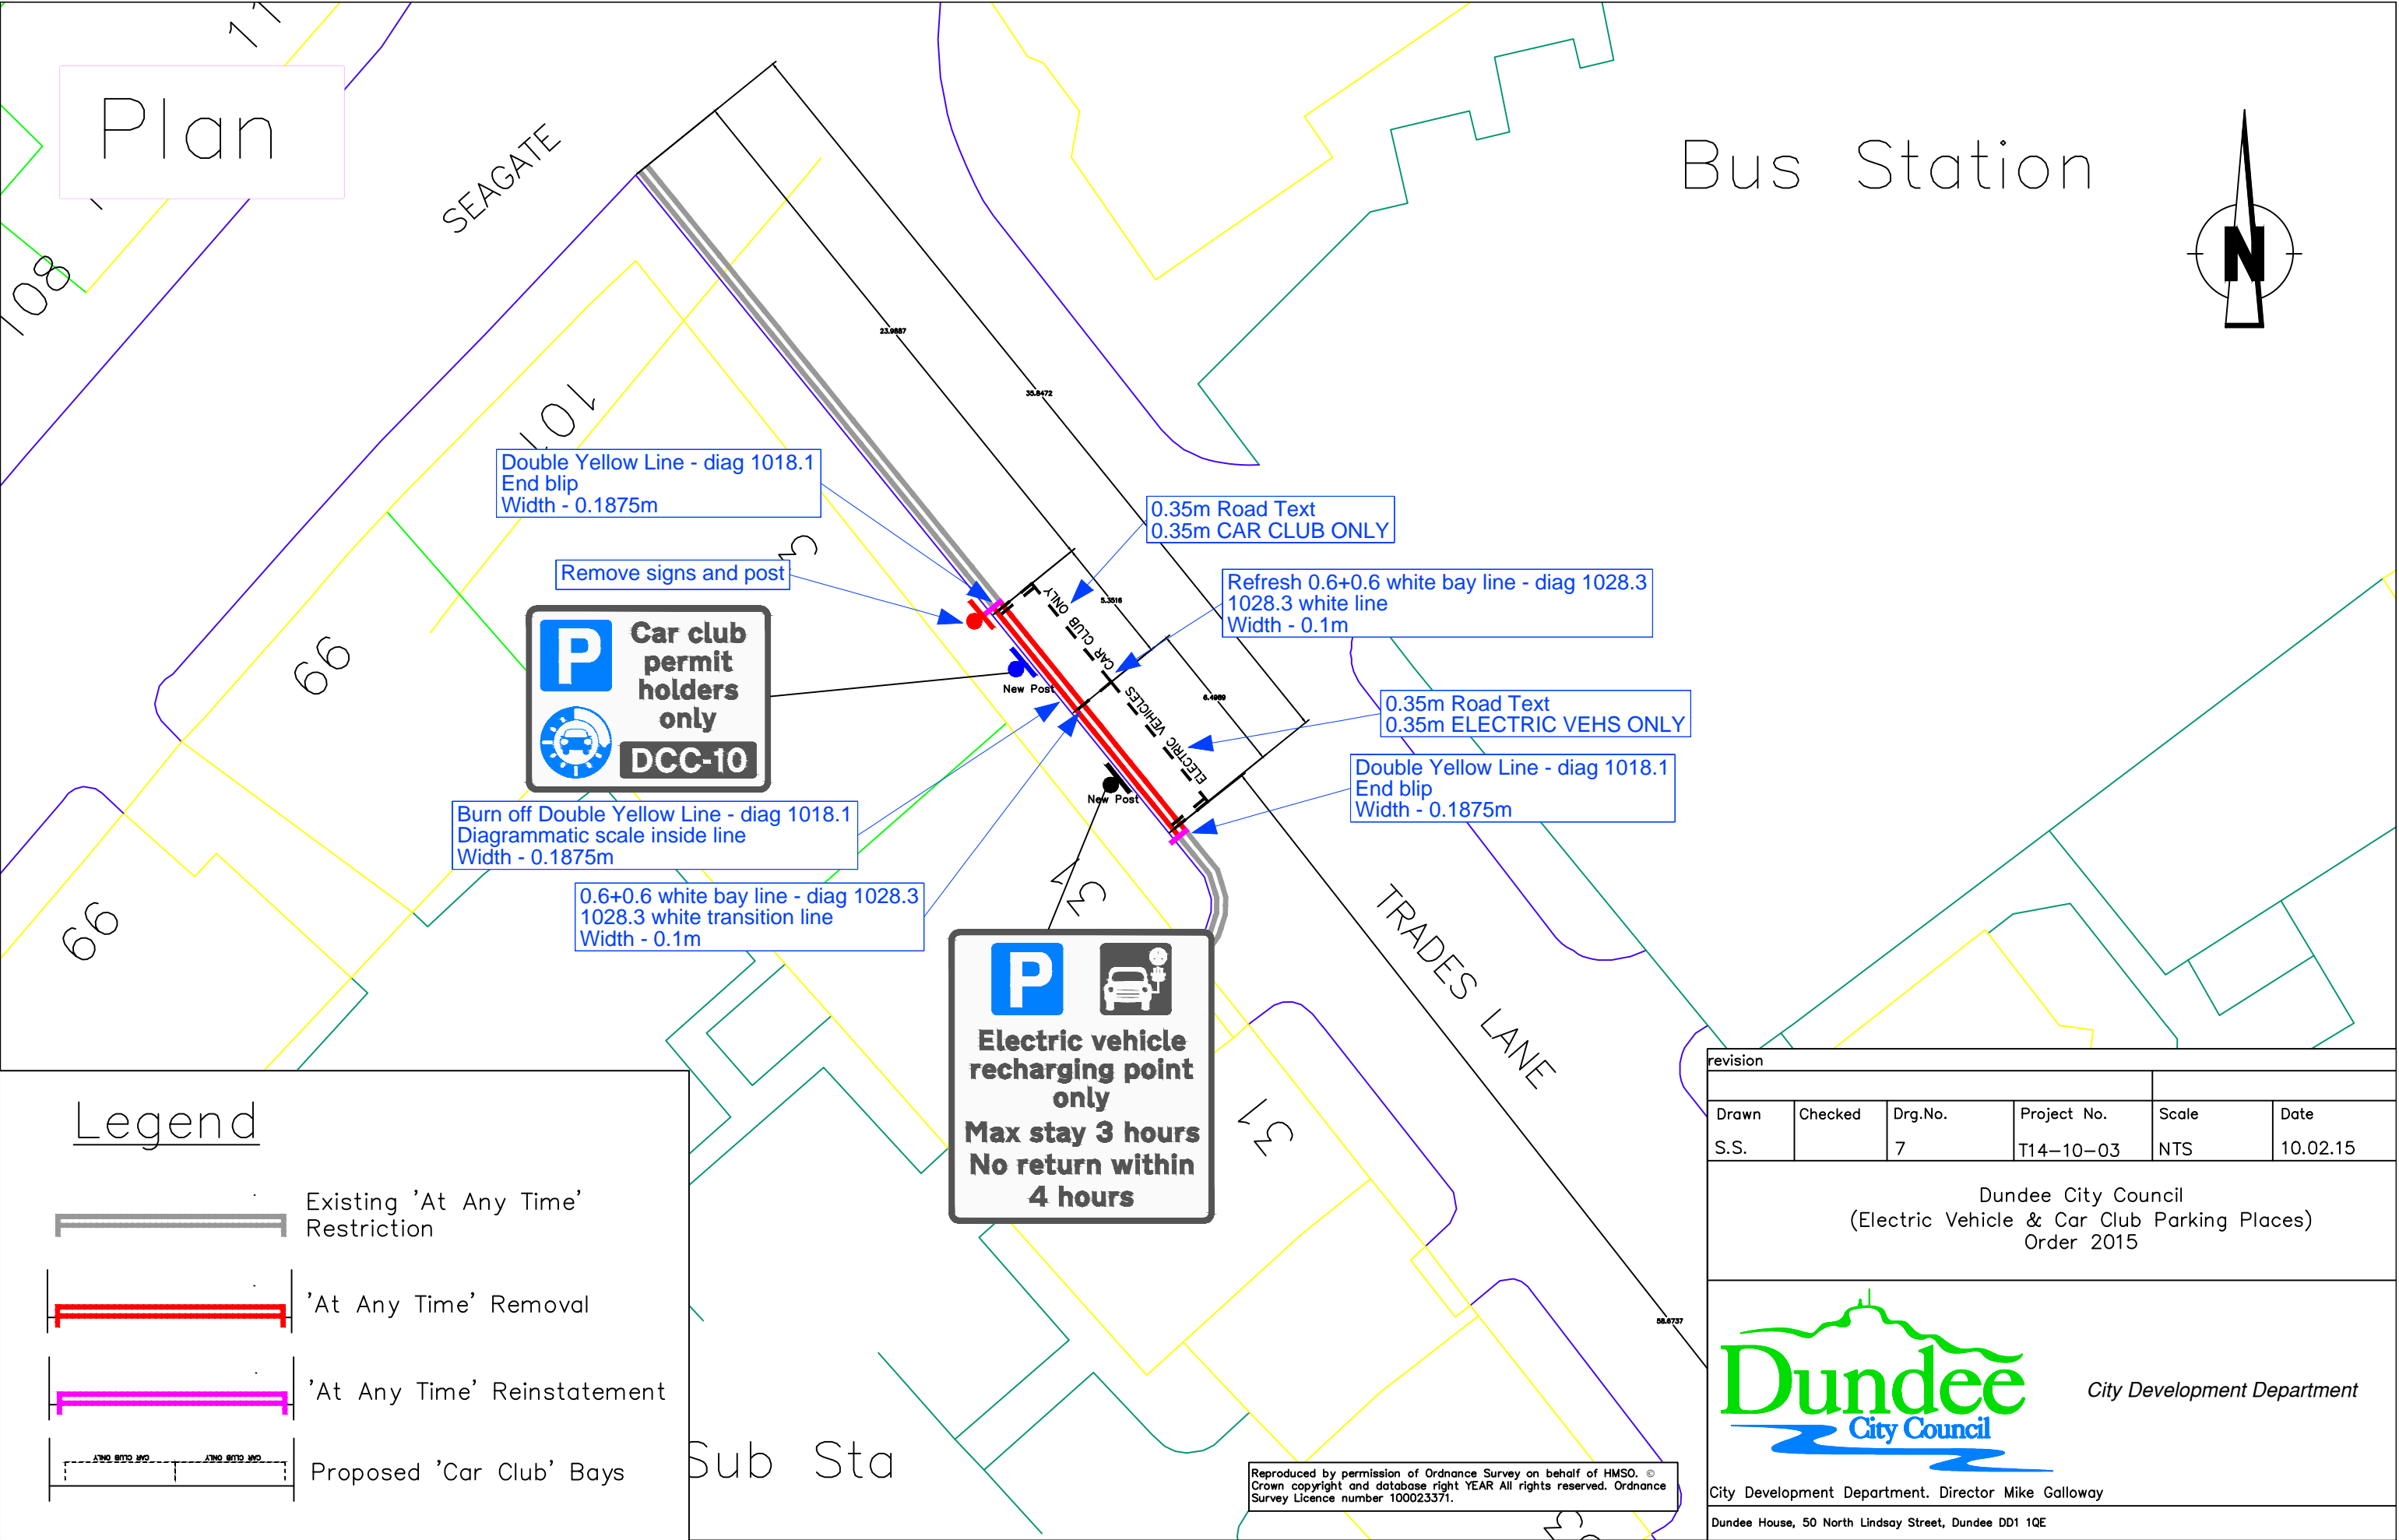





Plan

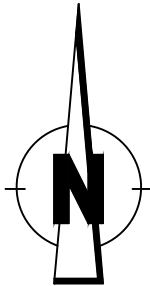Bus Station




Legend

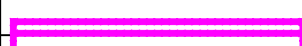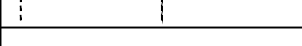-  Existing 'At Any Time' Restriction
-  'At Any Time' Removal
-  'At Any Time' Reinstatement
-  Proposed 'Car Club' Bays

revision					
Drawn	Checked	Drg.No.	Project No.	Scale	Date
S.S.		7	T14-10-03	NTS	10.02.15

Dundee City Council  
(Electric Vehicle & Car Club Parking Places)  
Order 2015

 *City Development Department*

City Development Department. Director Mike Galloway  
Dundee House, 50 North Lindsay Street, Dundee DD1 1QE

Reproduced by permission of Ordnance Survey on behalf of HMSO. © Crown copyright and database right YEAR All rights reserved. Ordnance Survey Licence number 100023371.