

Plan



Legend



Lengths of carriageway to be included within a 20mph zone

Revision					
Drawn	Checked	Drg.No.	Project No.	Scale	Date
S.S.		1	T15-06-15	NTS	26.06.15.


Dundee City Council
 (Harestane Road Area, Dundee)
 (20mph Zone)
 Order 2015



City Development Department


Reproduced by permission of Ordnance Survey on behalf of HMSO. © Crown copyright and database right 2015 All rights reserved. Ordnance Survey Licence number 100023371.

City Development Department, Director Mike Galloway
 Dundee House, 50 North Lindsay Street, Dundee DD1 1QE

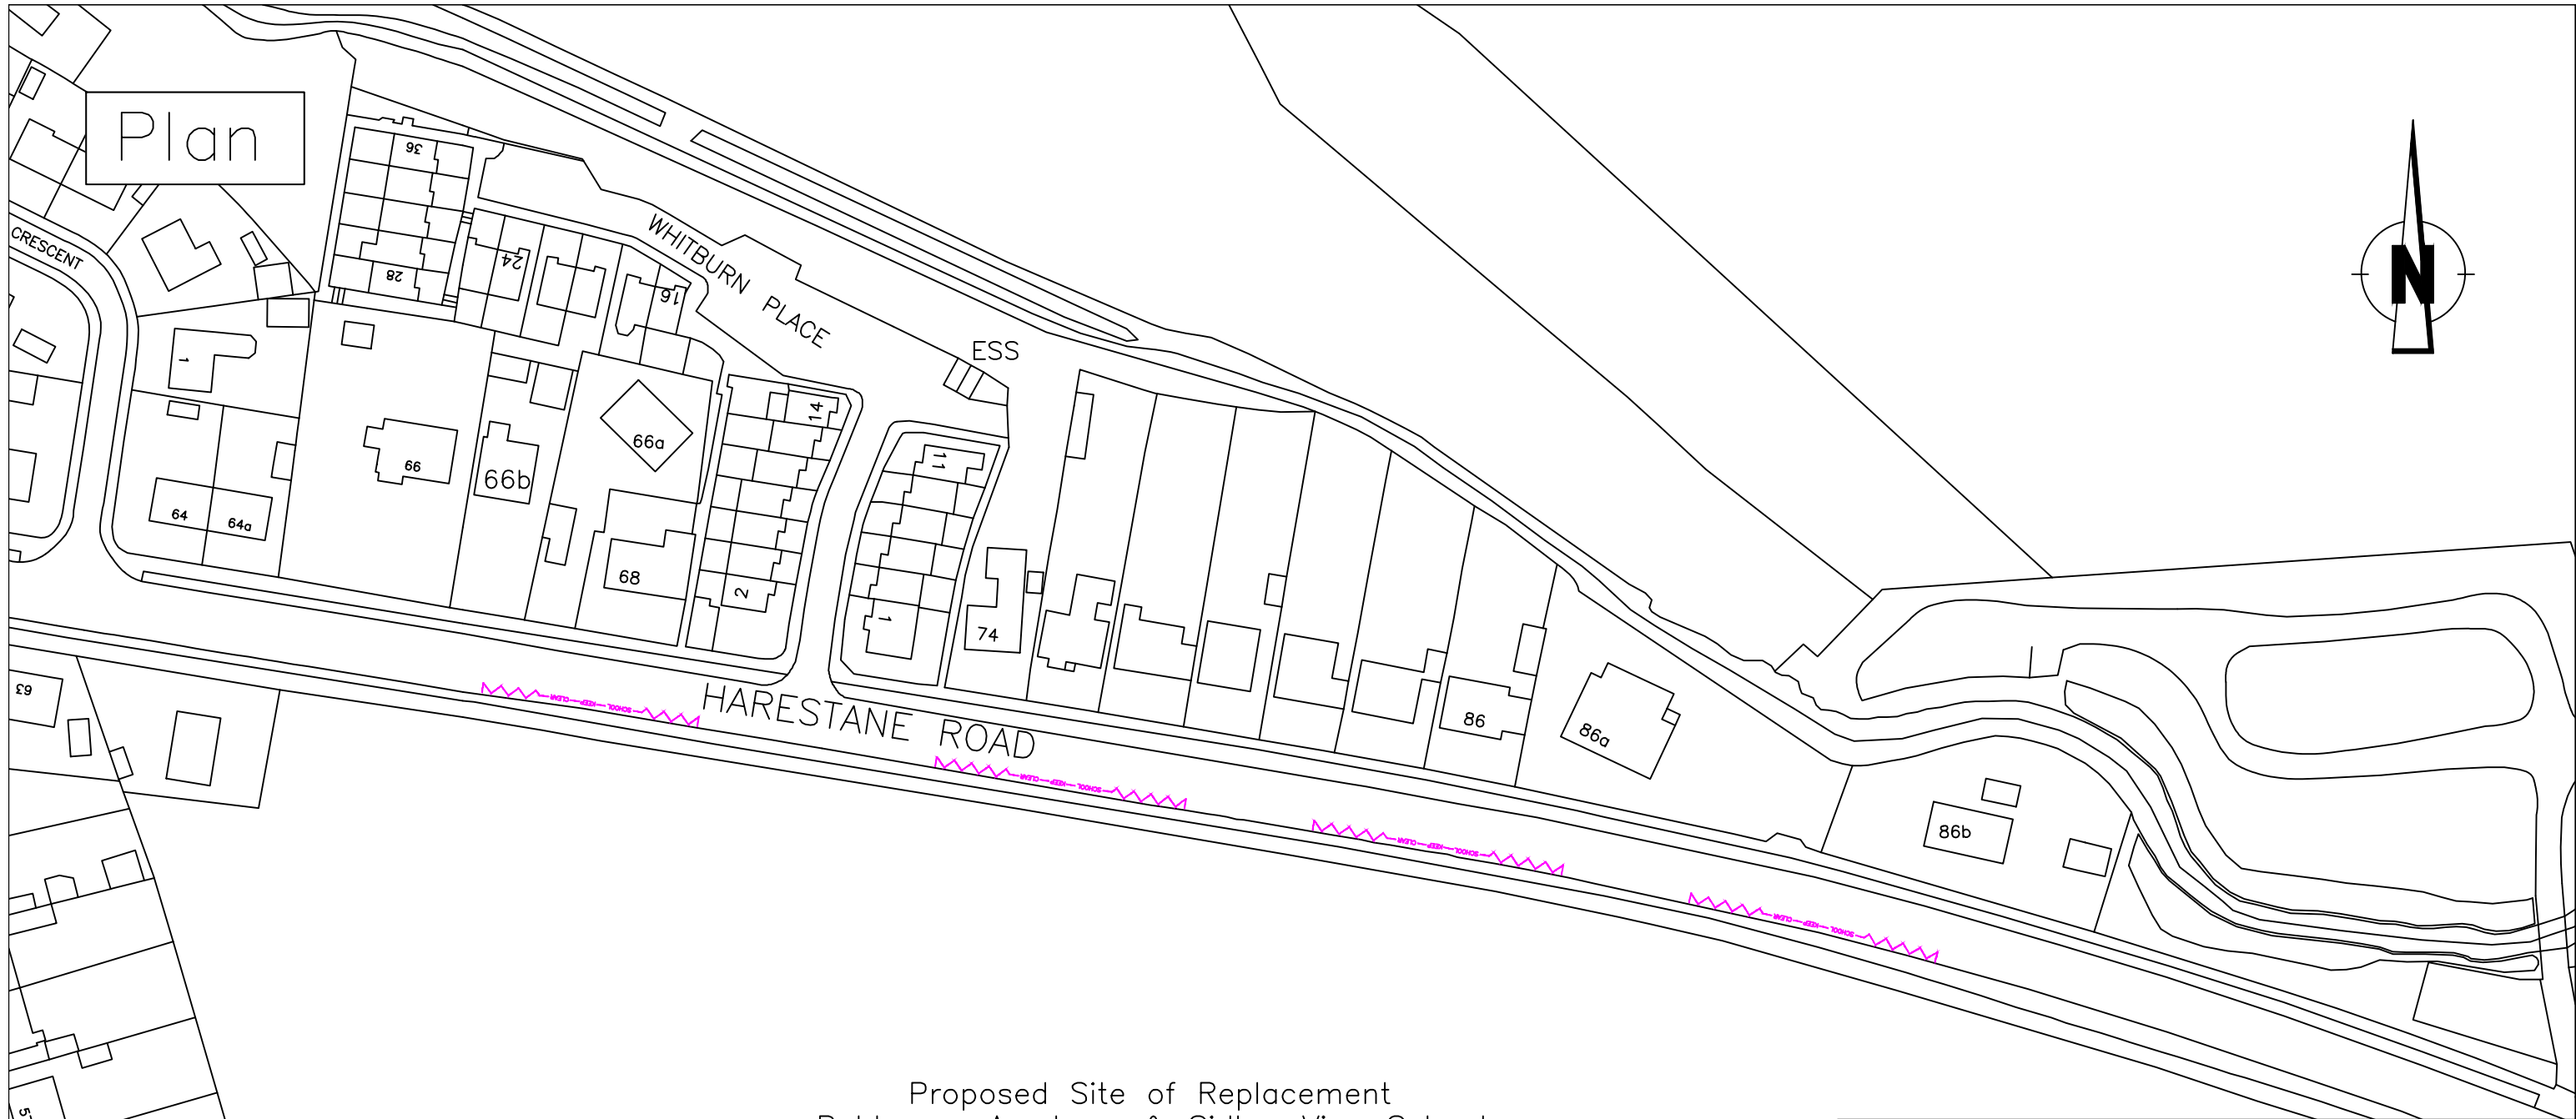

Proposed Site of Replacement
Baldragon Academy & Sidlaw View Schools


Legend

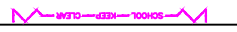 Proposed 'School Keep Clear' Parking Restriction

Reproduced by permission of Ordnance Survey on behalf of HMSO. © Crown copyright and database right 2015 All rights reserved. Ordnance Survey Licence number 100023371.

revision					
Drawn	Checked	Drg.No.	Project No.	Scale	Date
S.S.		2	T15-06-15	NTS	26.06.15.

Dundee City Council
 (Harestane Road Area, Dundee)
 (20mph Zone)
 Order 2015



City Development Department

City Development Department. Director Mike Galloway

Dundee House, 50 North Lindsay Street, Dundee DD1 1QE

Plan

HARES


BURNVIEW

HARESTANE ROAD


HELMSDALE PLACE

ET-Sub Sta

Sidlaw View Primary School

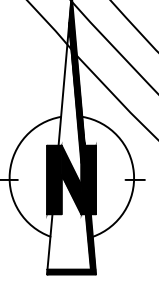

Legend

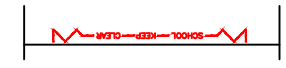

'School Keep Clear' Parking Restriction to be removed.



revision					
Drawn	Checked	Drg.No.	Project No.	Scale	Date
S.S.		3	T15-06-15	NTS	26.06.15.

Dundee City Council
(Harestane Road Area, Dundee)
(20mph Zone)
Order 2015



City Development Department

Reproduced by permission of Ordnance Survey on behalf of HMSO. Crown copyright and database right 2015. All rights reserved. Ordnance Survey Licence number 100023371.

City Development Department, Director Mike Galloway

Dundee House, 50 North Lindsay Street, Dundee DD1 1QE