



Plan

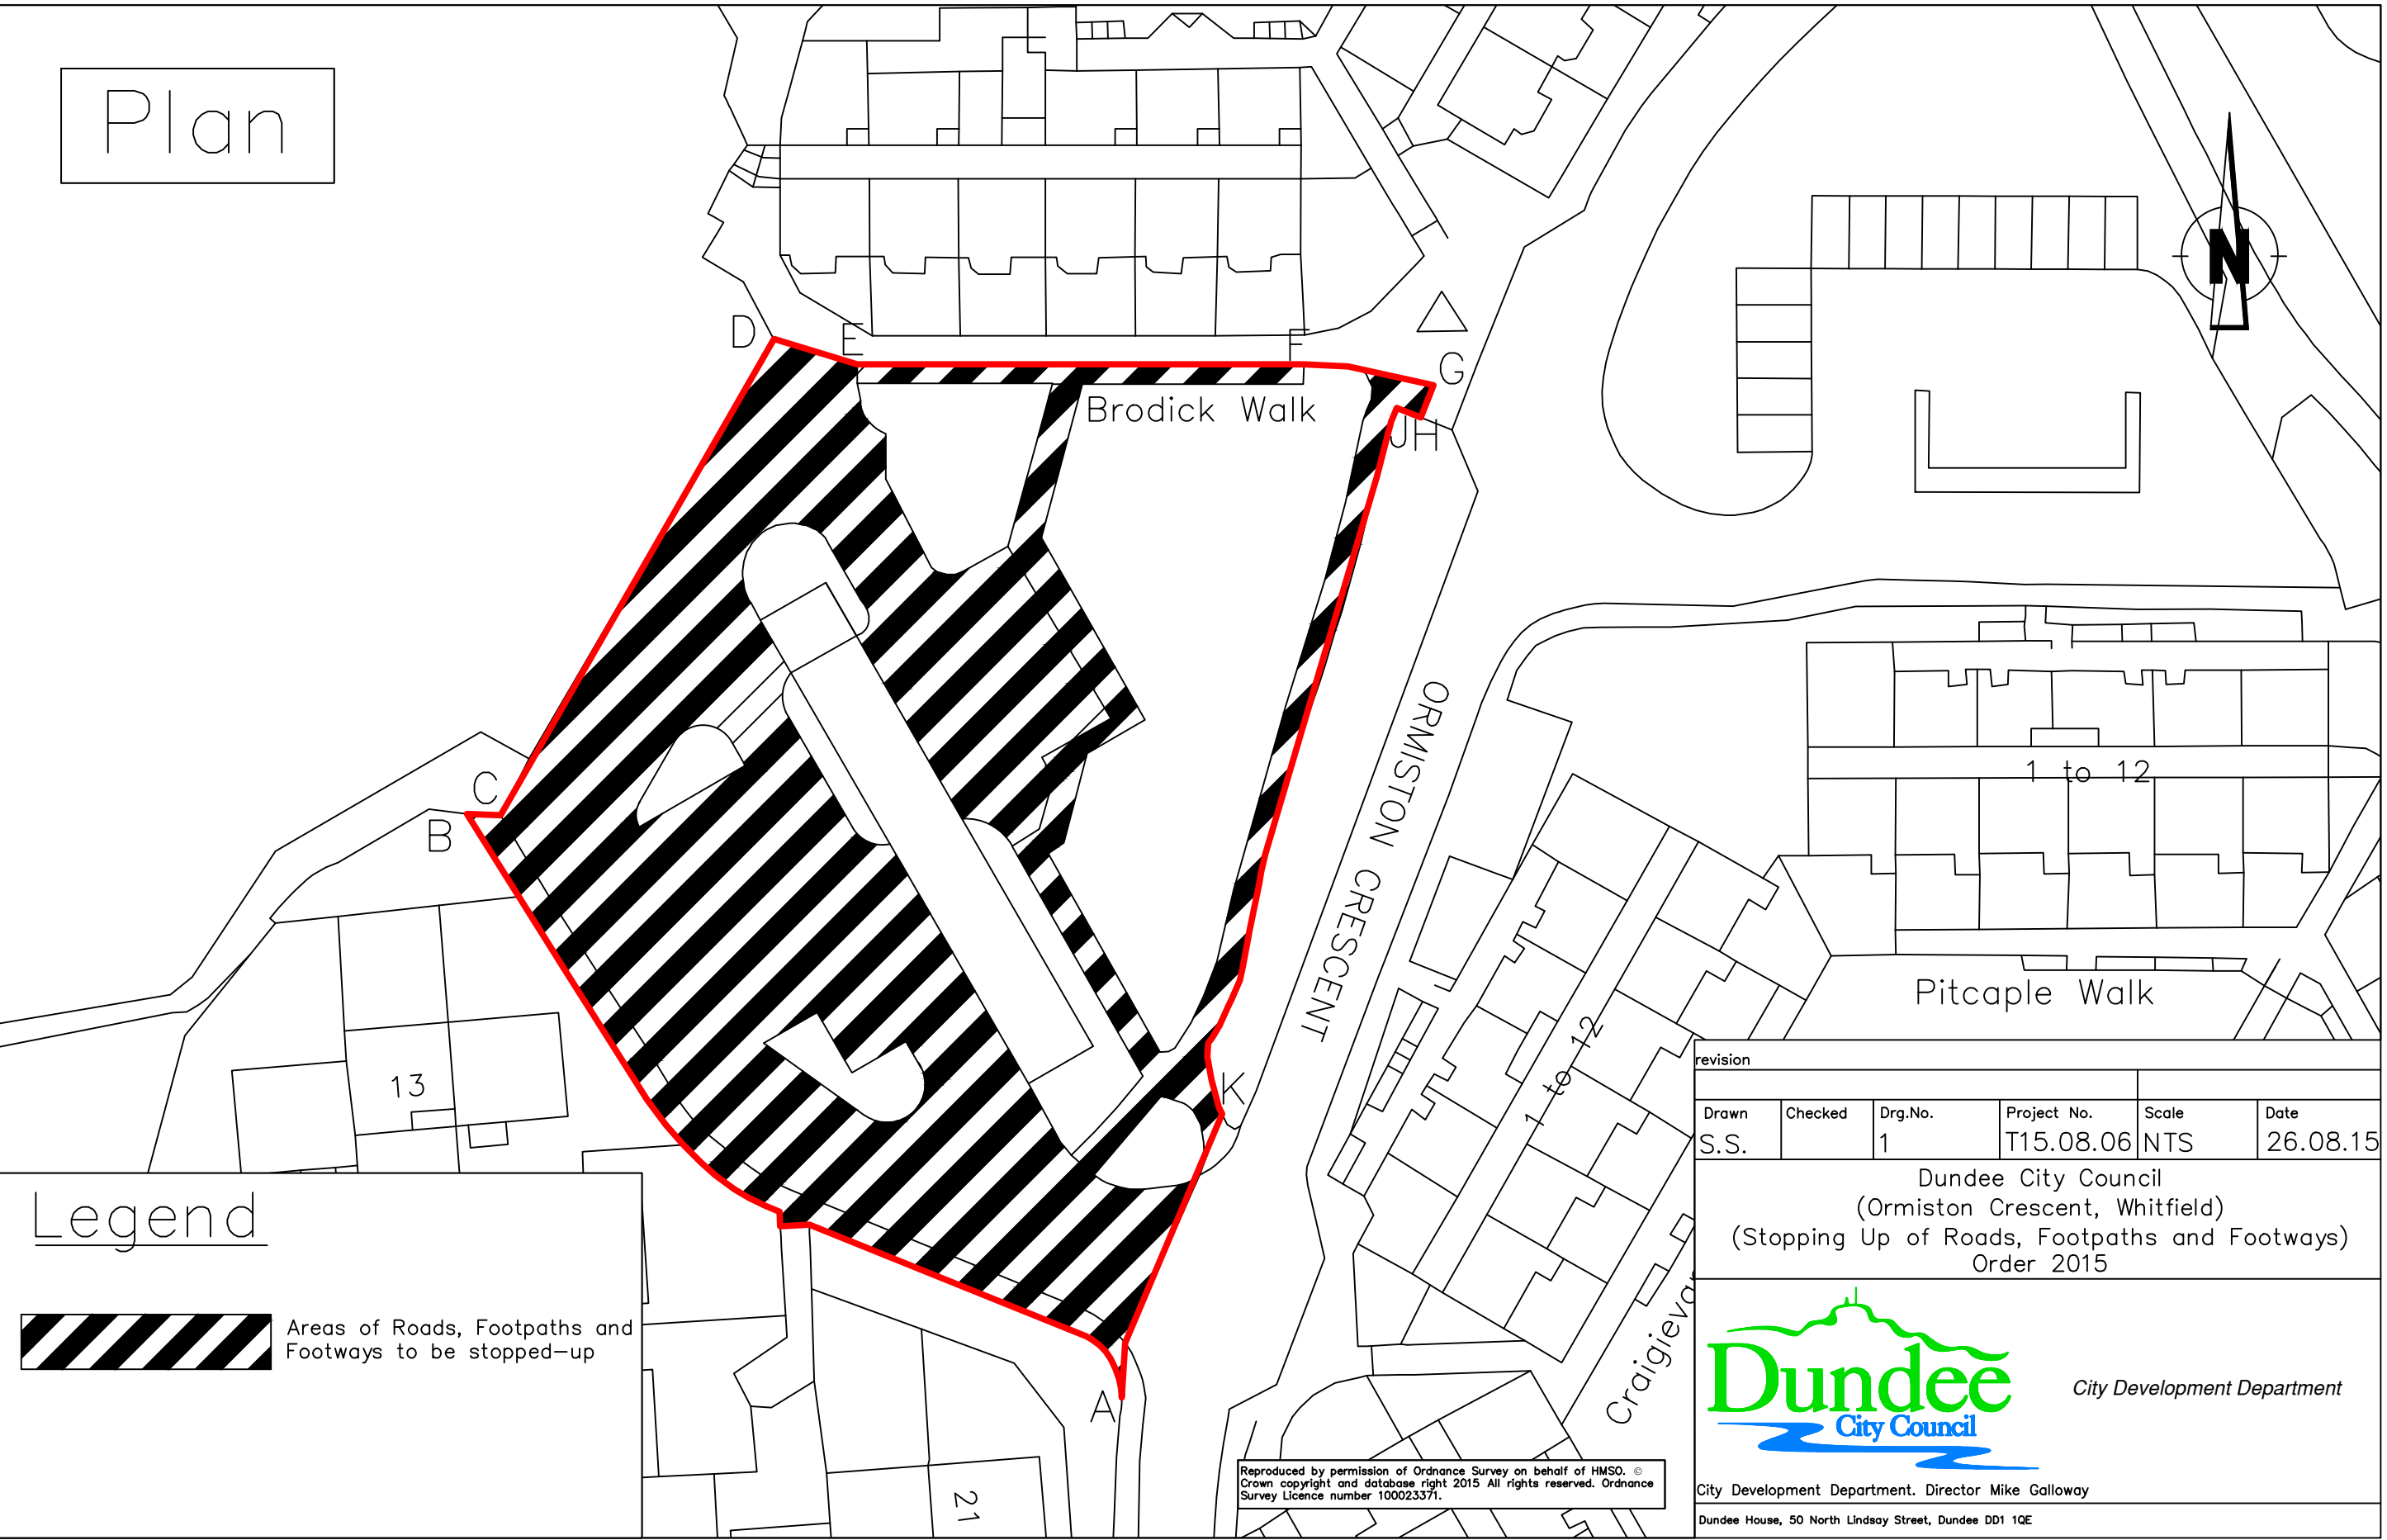

Legend



Areas of Roads, Footpaths and Footways to be stopped-up

revision					
Drawn	Checked	Drg.No.	Project No.	Scale	Date
S.S.		1	T15.08.06	NTS	26.08.15

Dundee City Council  
 (Ormiston Crescent, Whitfield)  
 (Stopping Up of Roads, Footpaths and Footways)  
 Order 2015



City Development Department. Director Mike Galloway  
 Dundee House, 50 North Lindsay Street, Dundee DD1 1QE

Reproduced by permission of Ordnance Survey on behalf of HMSO. ©  
 Crown copyright and database right 2015 All rights reserved. Ordnance  
 Survey Licence number 100023371.