



Plan

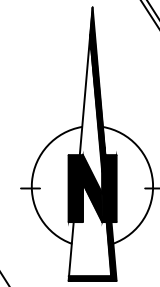

Legend

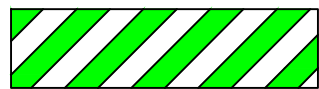

New Limited Waiting Car Park
(Max Stay 2 hours)

Reproduced by permission of Ordnance Survey on behalf of HMSO. © Crown copyright and database right 2015. All rights reserved. Ordnance Survey Licence number 100023371.

revision					
Drawn	Checked	Drg.No.	Project No.	Scale	Date
S.S.		1	T15-07-06	NTS	20.07.15

Dundee City Council
(Variation to Off-Street
Car Parks)
Order 2015




City Development Department

City Development Department, Director Mike Galloway

Dundee House, 50 North Lindsay Street, Dundee DD1 1QE

Plan

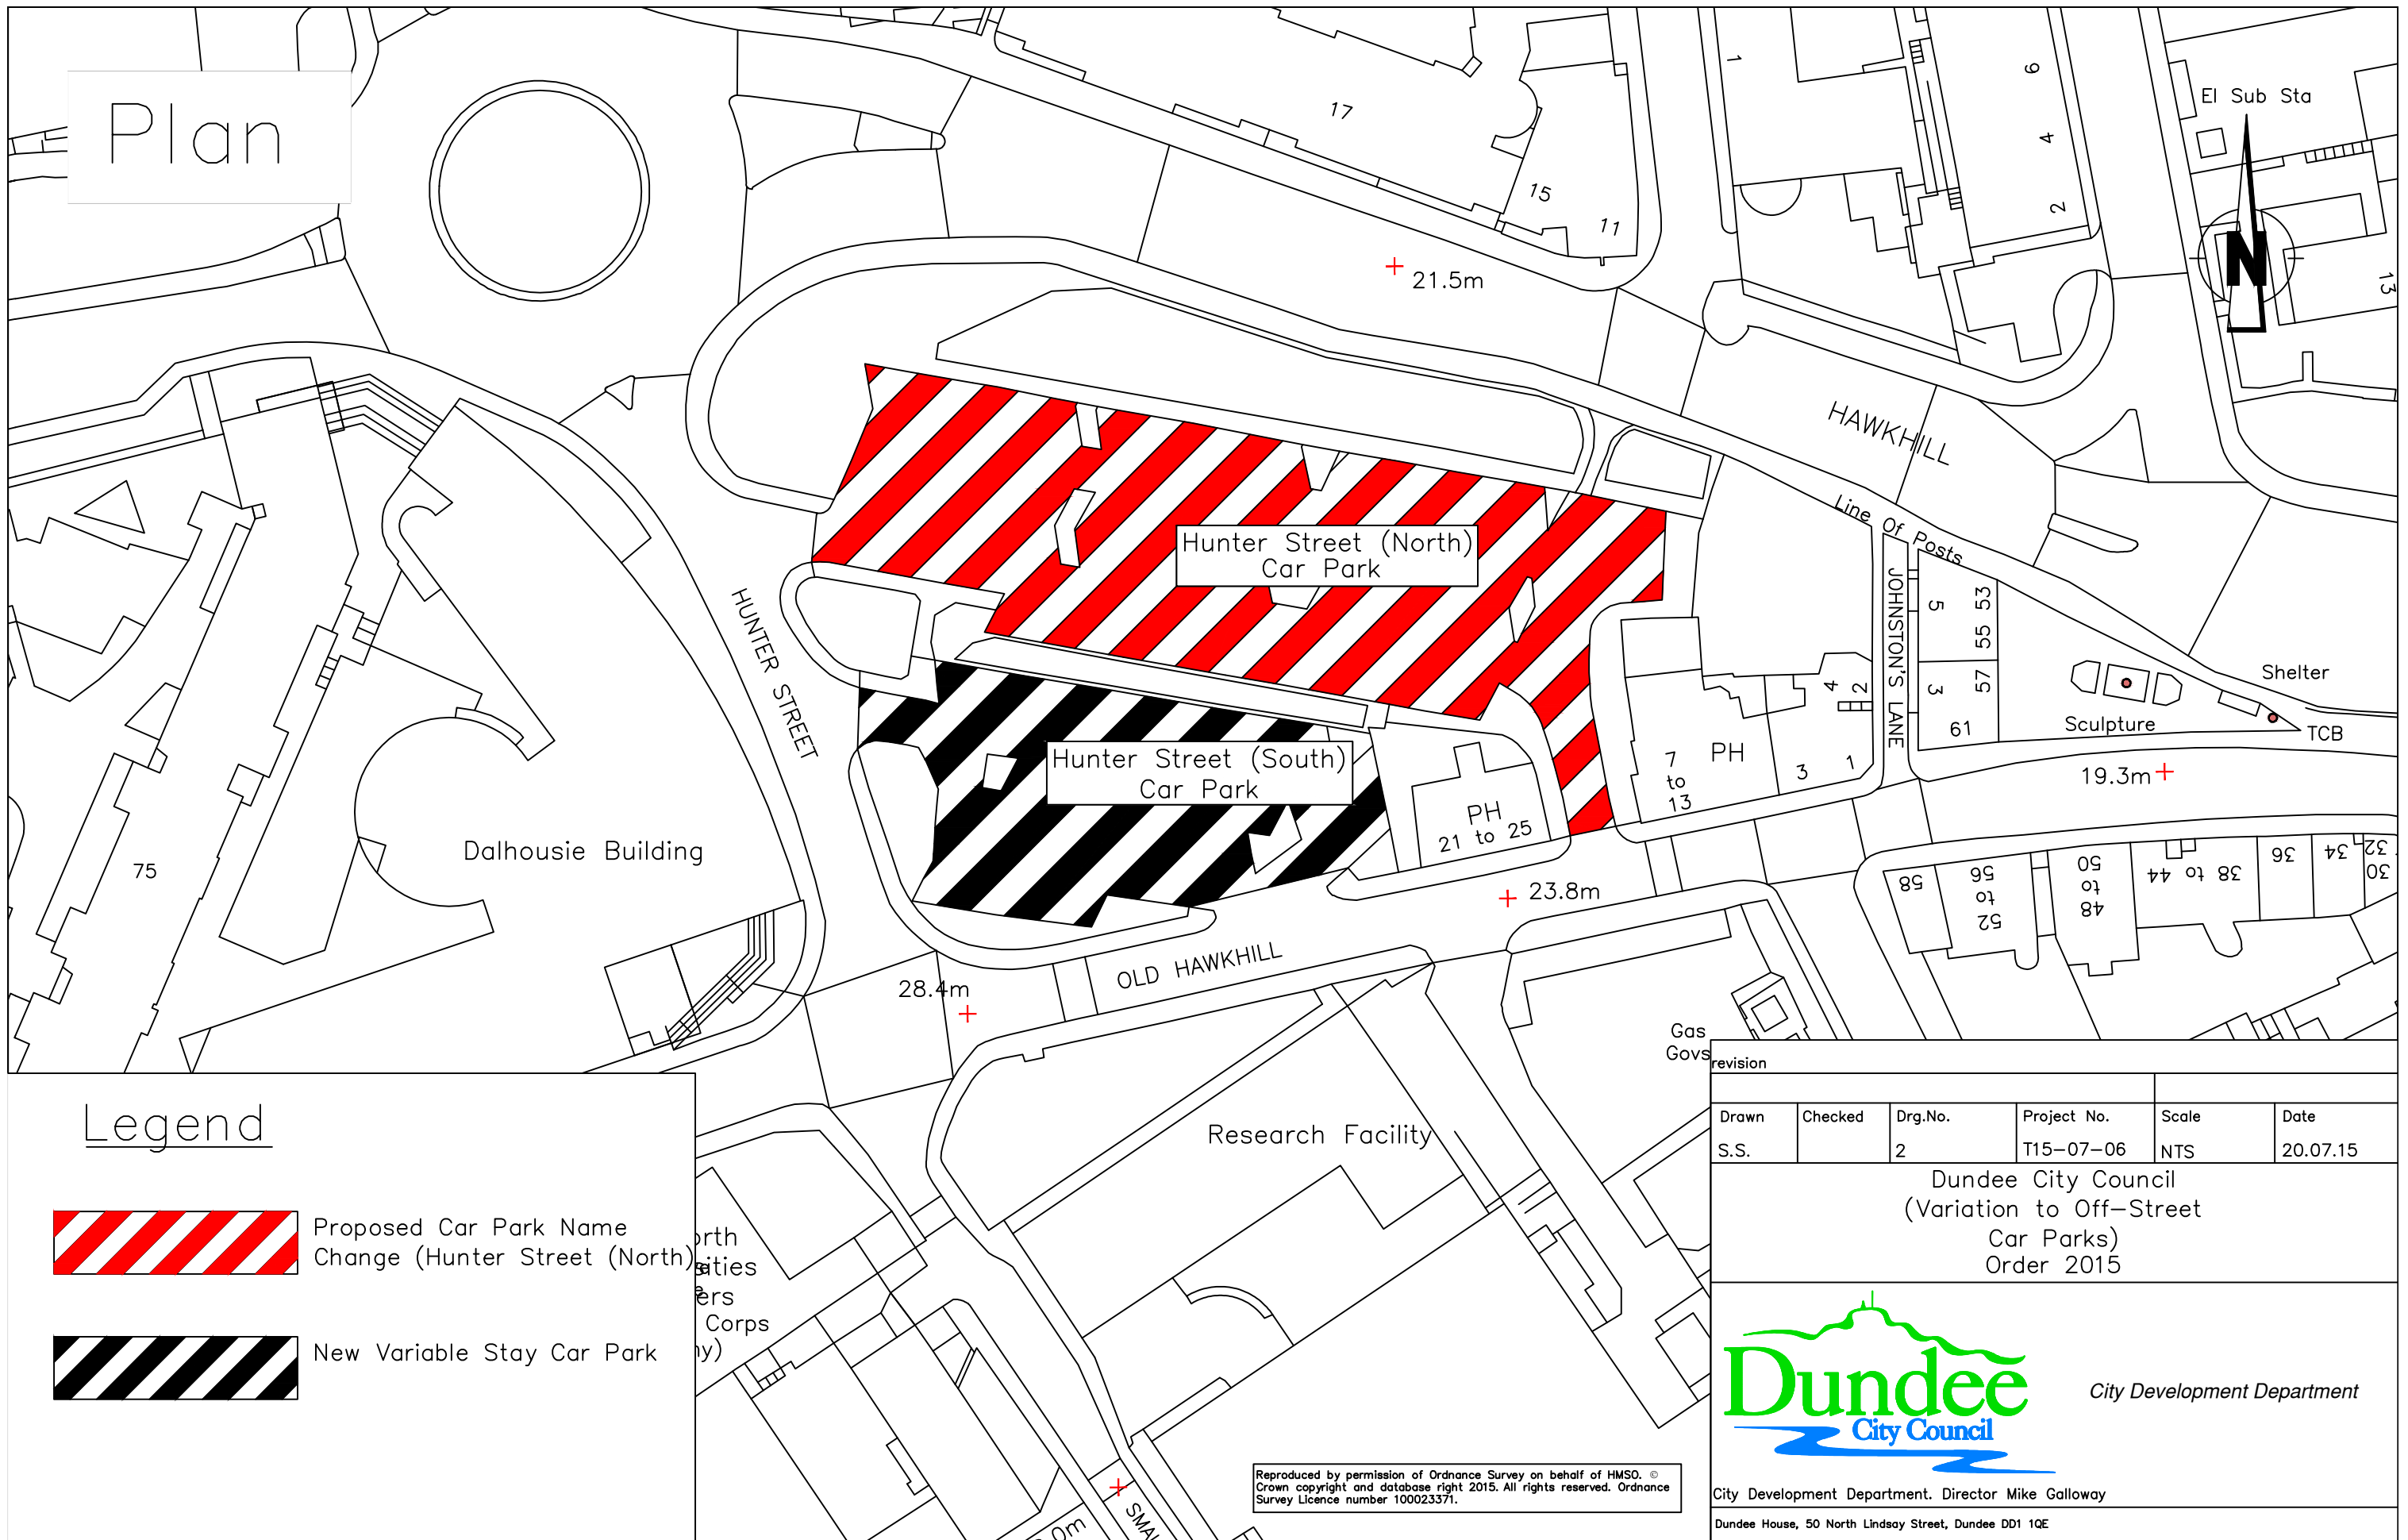

Legend



Proposed Car Park Name Change (Hunter Street (North))



New Variable Stay Car Park

Reproduced by permission of Ordnance Survey on behalf of HMSO. © Crown copyright and database right 2015. All rights reserved. Ordnance Survey Licence number 100023371.

Drawn	Checked	Drg.No.	Project No.	Scale	Date
S.S.		2	T15-07-06	NTS	20.07.15

Dundee City Council
(Variation to Off-Street
Car Parks)
Order 2015



City Development Department

City Development Department, Director Mike Galloway

Dundee House, 50 North Lindsay Street, Dundee DD1 1QE