

Plan

Ballumbie Primary School




WHITFIELD LOAN

WHITFIELD RISE


WHITFIELD TERRACE



Legend

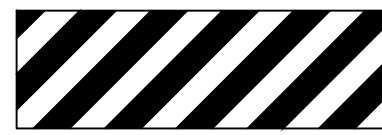

Areas to be stopped up

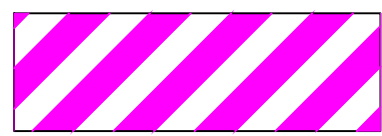

Areas to be converted from footway to carriageway

revision					
Drawn	Checked	Drg.No.	Project No.	Scale	Date
CR	SS	001	T-15-03-06	NTS	22.04.15

Dundee City Council
 (Whitfield Loan - Dundee)
 (Stopping-Up of Roads, Footpaths and Footways)
 Order 2015



City Development Department

Reproduced by permission of Ordnance Survey on behalf of HMSO. © Crown copyright and database right 2015 All rights reserved. Ordnance Survey Licence number 100023371.

City Development Department, Director Mike Galloway
 Dundee House, 50 North Lindsay Street, Dundee DD1 1QE


Plan

WHITFIELD LOAN


A
L
M
N



Legend

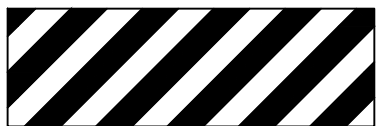

Areas to be stopped up

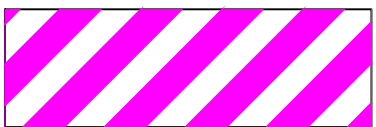

Areas to be converted from footway to carriageway

revision

Drawn CR	Checked SS	Drg.No. 002	Project No. T-15-03-06	Scale NTS	Date 22.04.15
-------------	---------------	----------------	---------------------------	--------------	------------------

Dundee City Council
(Whitfield Loan - Dundee)
(Stopping-Up of Roads, Footpaths and Footways)
Order 2015





City Development Department

City Development Department. Director Mike Galloway


Dundee House, 50 North Lindsay Street, Dundee DD1 1QE

Reproduced by permission of Ordnance Survey on behalf of HMSO. © Crown copyright and database right 2015 All rights reserved. Ordnance Survey Licence number 100023371.


Plan

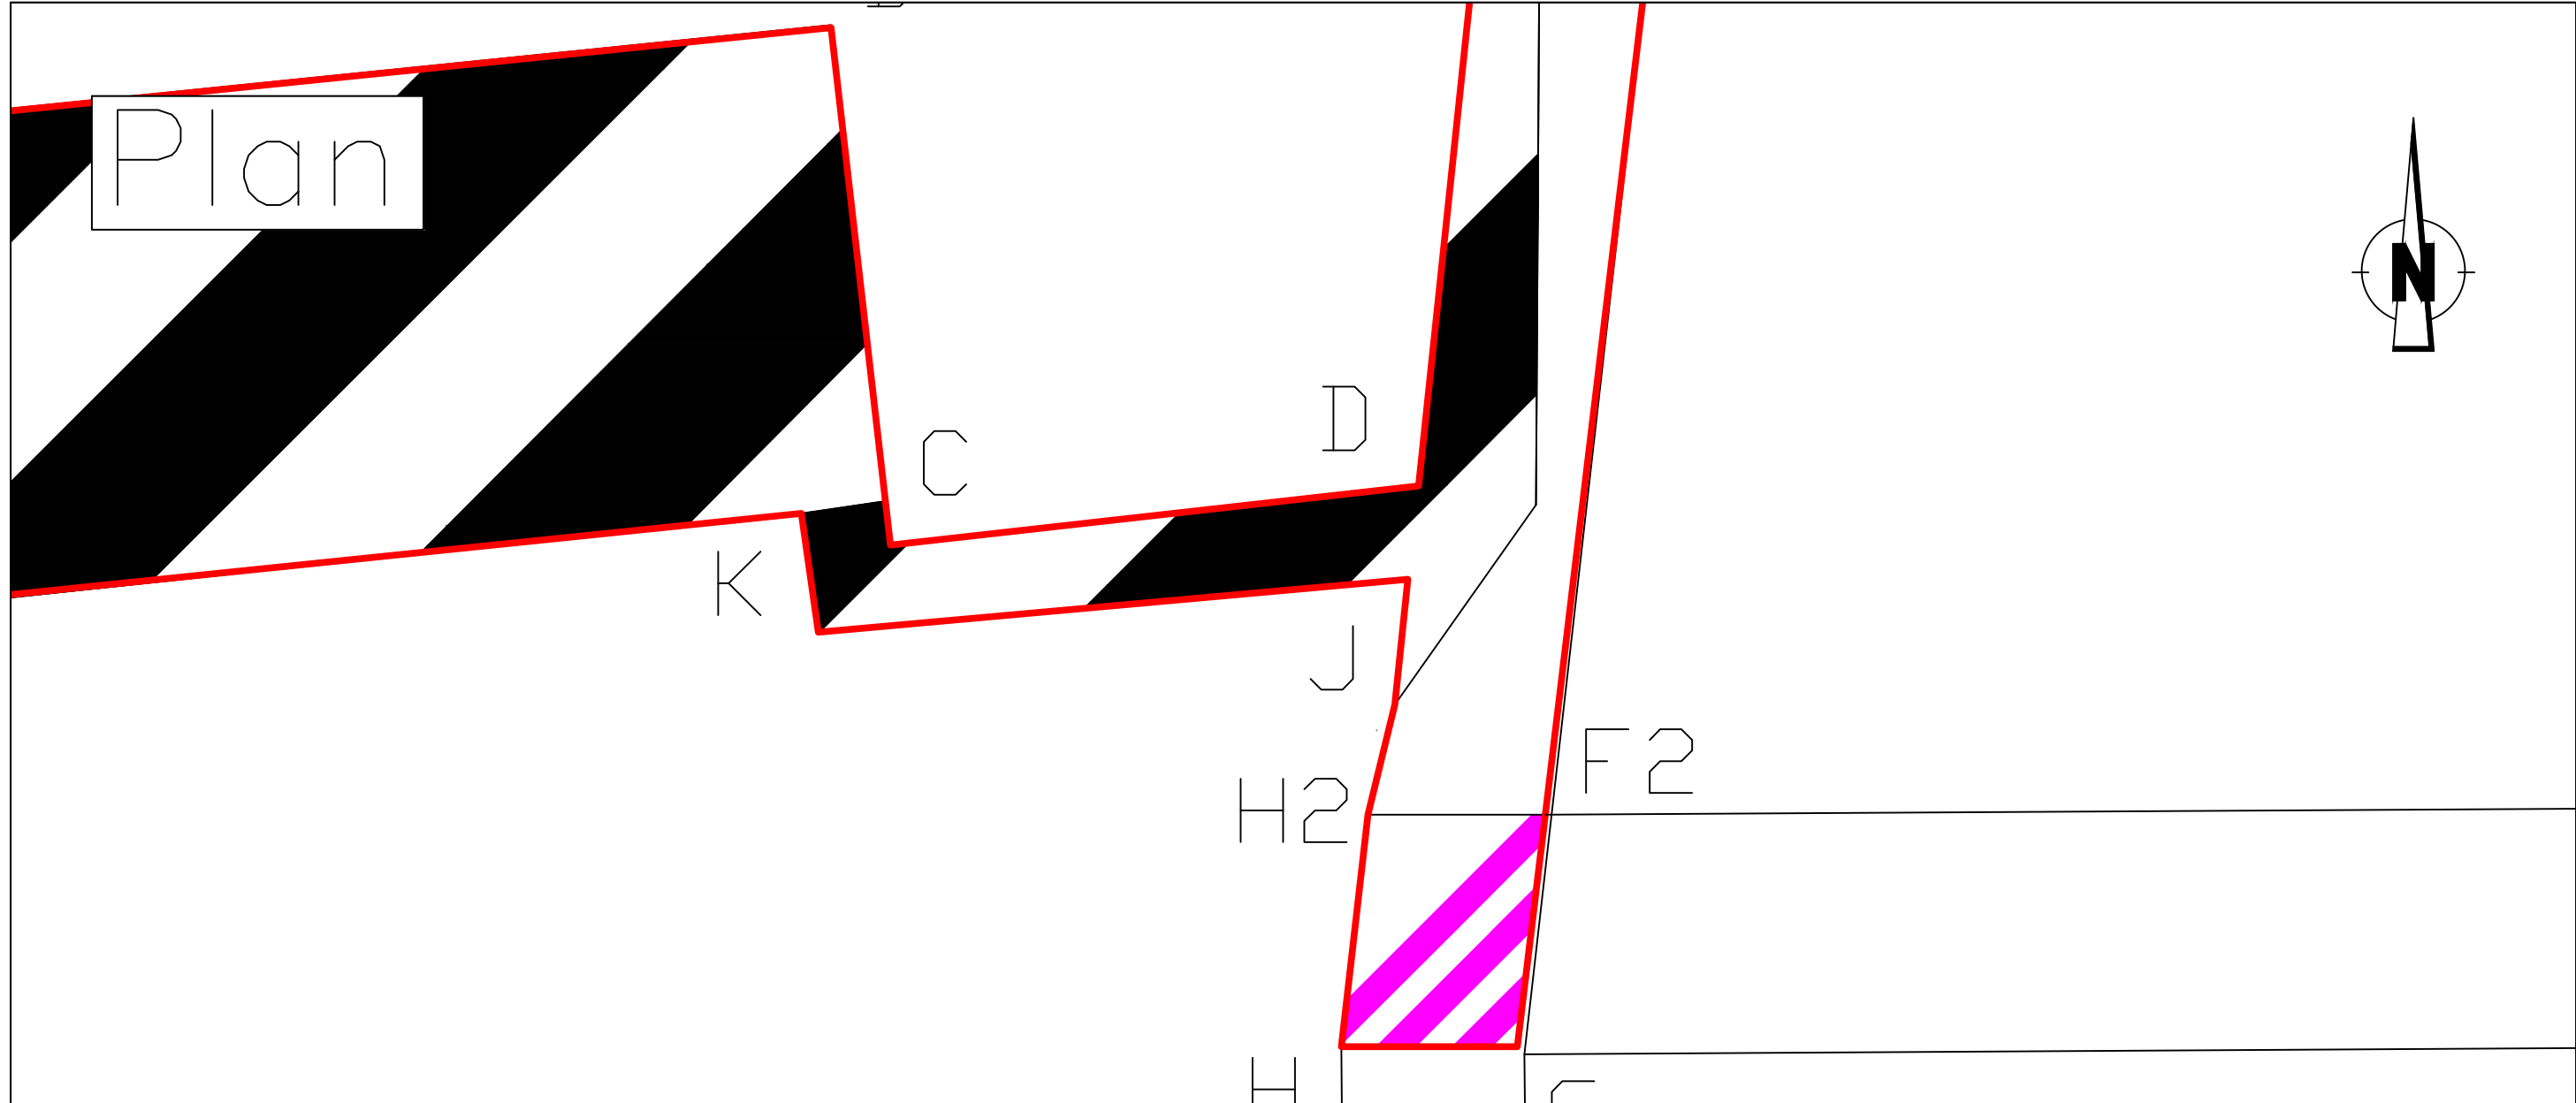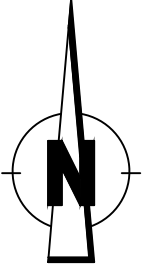

Legend

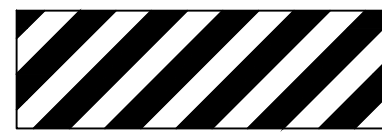

Areas to be stopped up

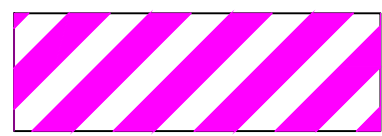

Areas to be converted from footway to carriageway

revision

Drawn	Checked	Drg.No.	Project No.	Scale	Date
CR	SS	003	T-15-03-06	NTS	22.04.15

Dundee City Council
(Whitfield Loan - Dundee)
(Stopping-Up of Roads, Footpaths and Footways)
Order 2015



City Development Department

Reproduced by permission of Ordnance Survey on behalf of HMSO. © Crown copyright and database right 2015 All rights reserved. Ordnance Survey Licence number 100023371.

City Development Department. Director Mike Galloway
Dundee House, 50 North Lindsay Street, Dundee DD1 1QE