


Plan

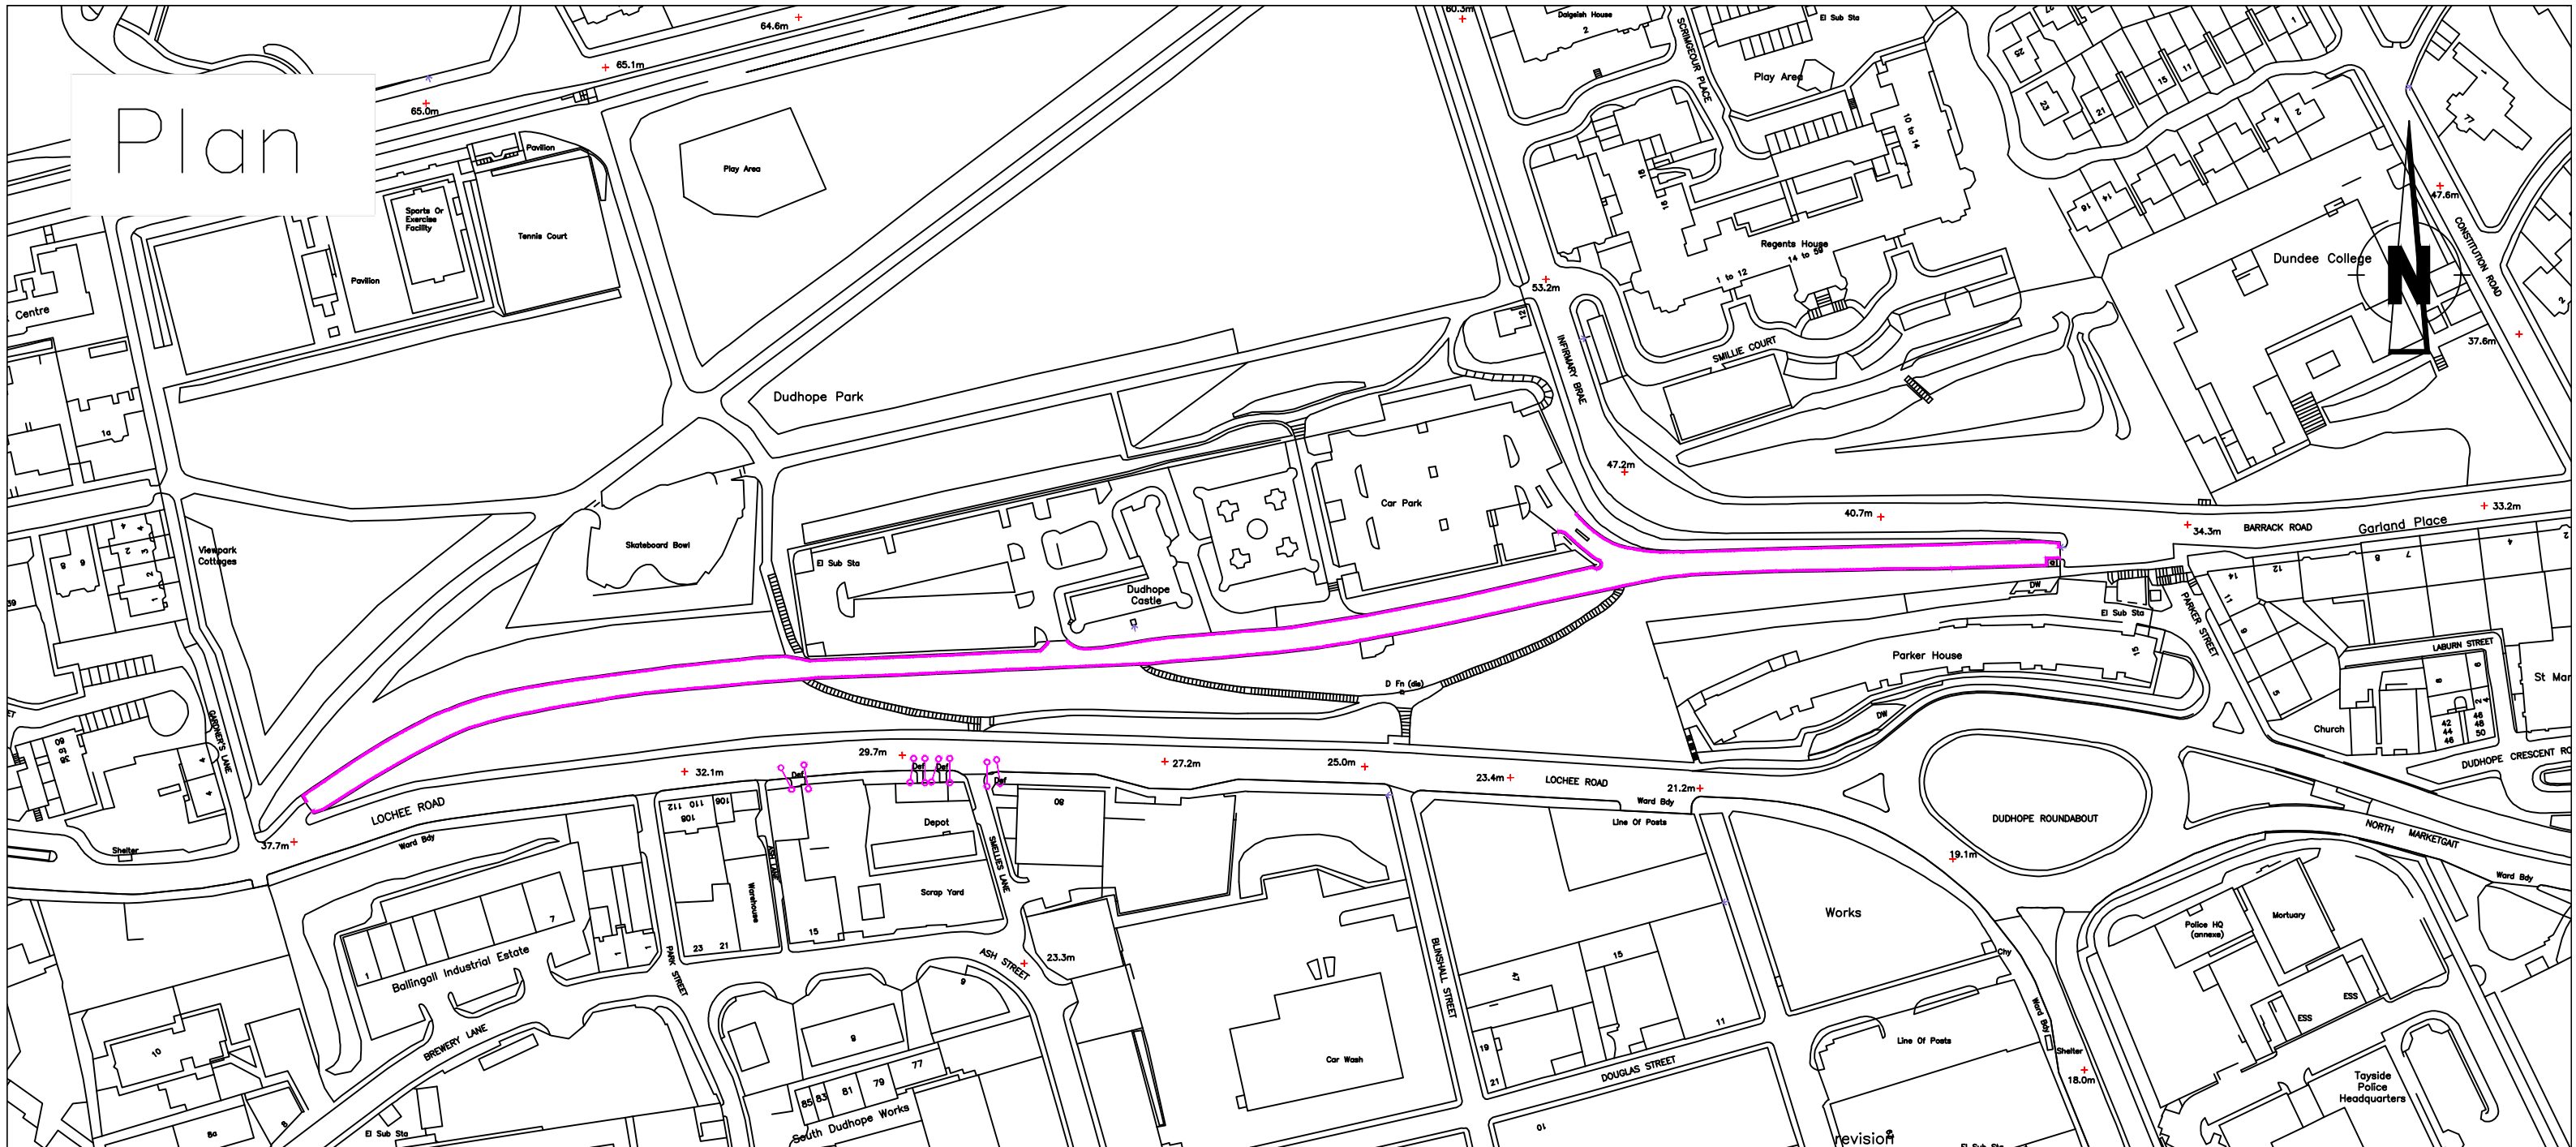

Legend

 Proposed 'At Any Time' Restriction

Drawn	Checked	Drg.No.	Project No.	Scale	Date
S.S.	C.R.	1	T17.08.03	NTS	01.08.17

Dundee City Council
 (Dudhope Park Access Road)
 (Variation of Waiting Restrictions)
 Order 2017



City Development Department

Reproduced by permission of Ordnance Survey on behalf of HMSO. © Crown copyright and database right 2017. All rights reserved. Ordnance Survey Licence number 100023371.

City Development Department. Director Mike Galloway
 Dundee House, 50 North Lindsay Street, Dundee DD1 1QE