


Childrens Nursery

Plan

Glebelands Primary School

El Sub Sta

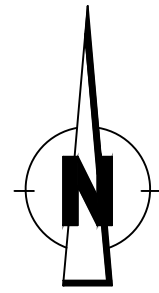

BAFFIN STREET

WATSON STREET

BAFFIN TERRACE

11
13
15
17

71

75

58 to 66

46

48

54

40

13

3

26

29

21

13


15


21

23

Play Area


Legend

 New disabled parking bay


revision					
Drawn	Checked	Drq.No.	Project No.	Scale	Date
S.S.	R.T.	1	T18.06..04	NTS	12.06.18.
Dundee City Council DPPP (Variation) Order 2018					
			City Development Department		
City Development Department. Director Mike Galloway Dundee House, 50 North Lindsay Street, Dundee DD1 1QE					

Prepared by permission of Ordnance Survey on behalf of HMRS.
 Crown copyright and database right 2018. All rights reserved.
 Ordnance Survey Licence number 100025271.

Plan

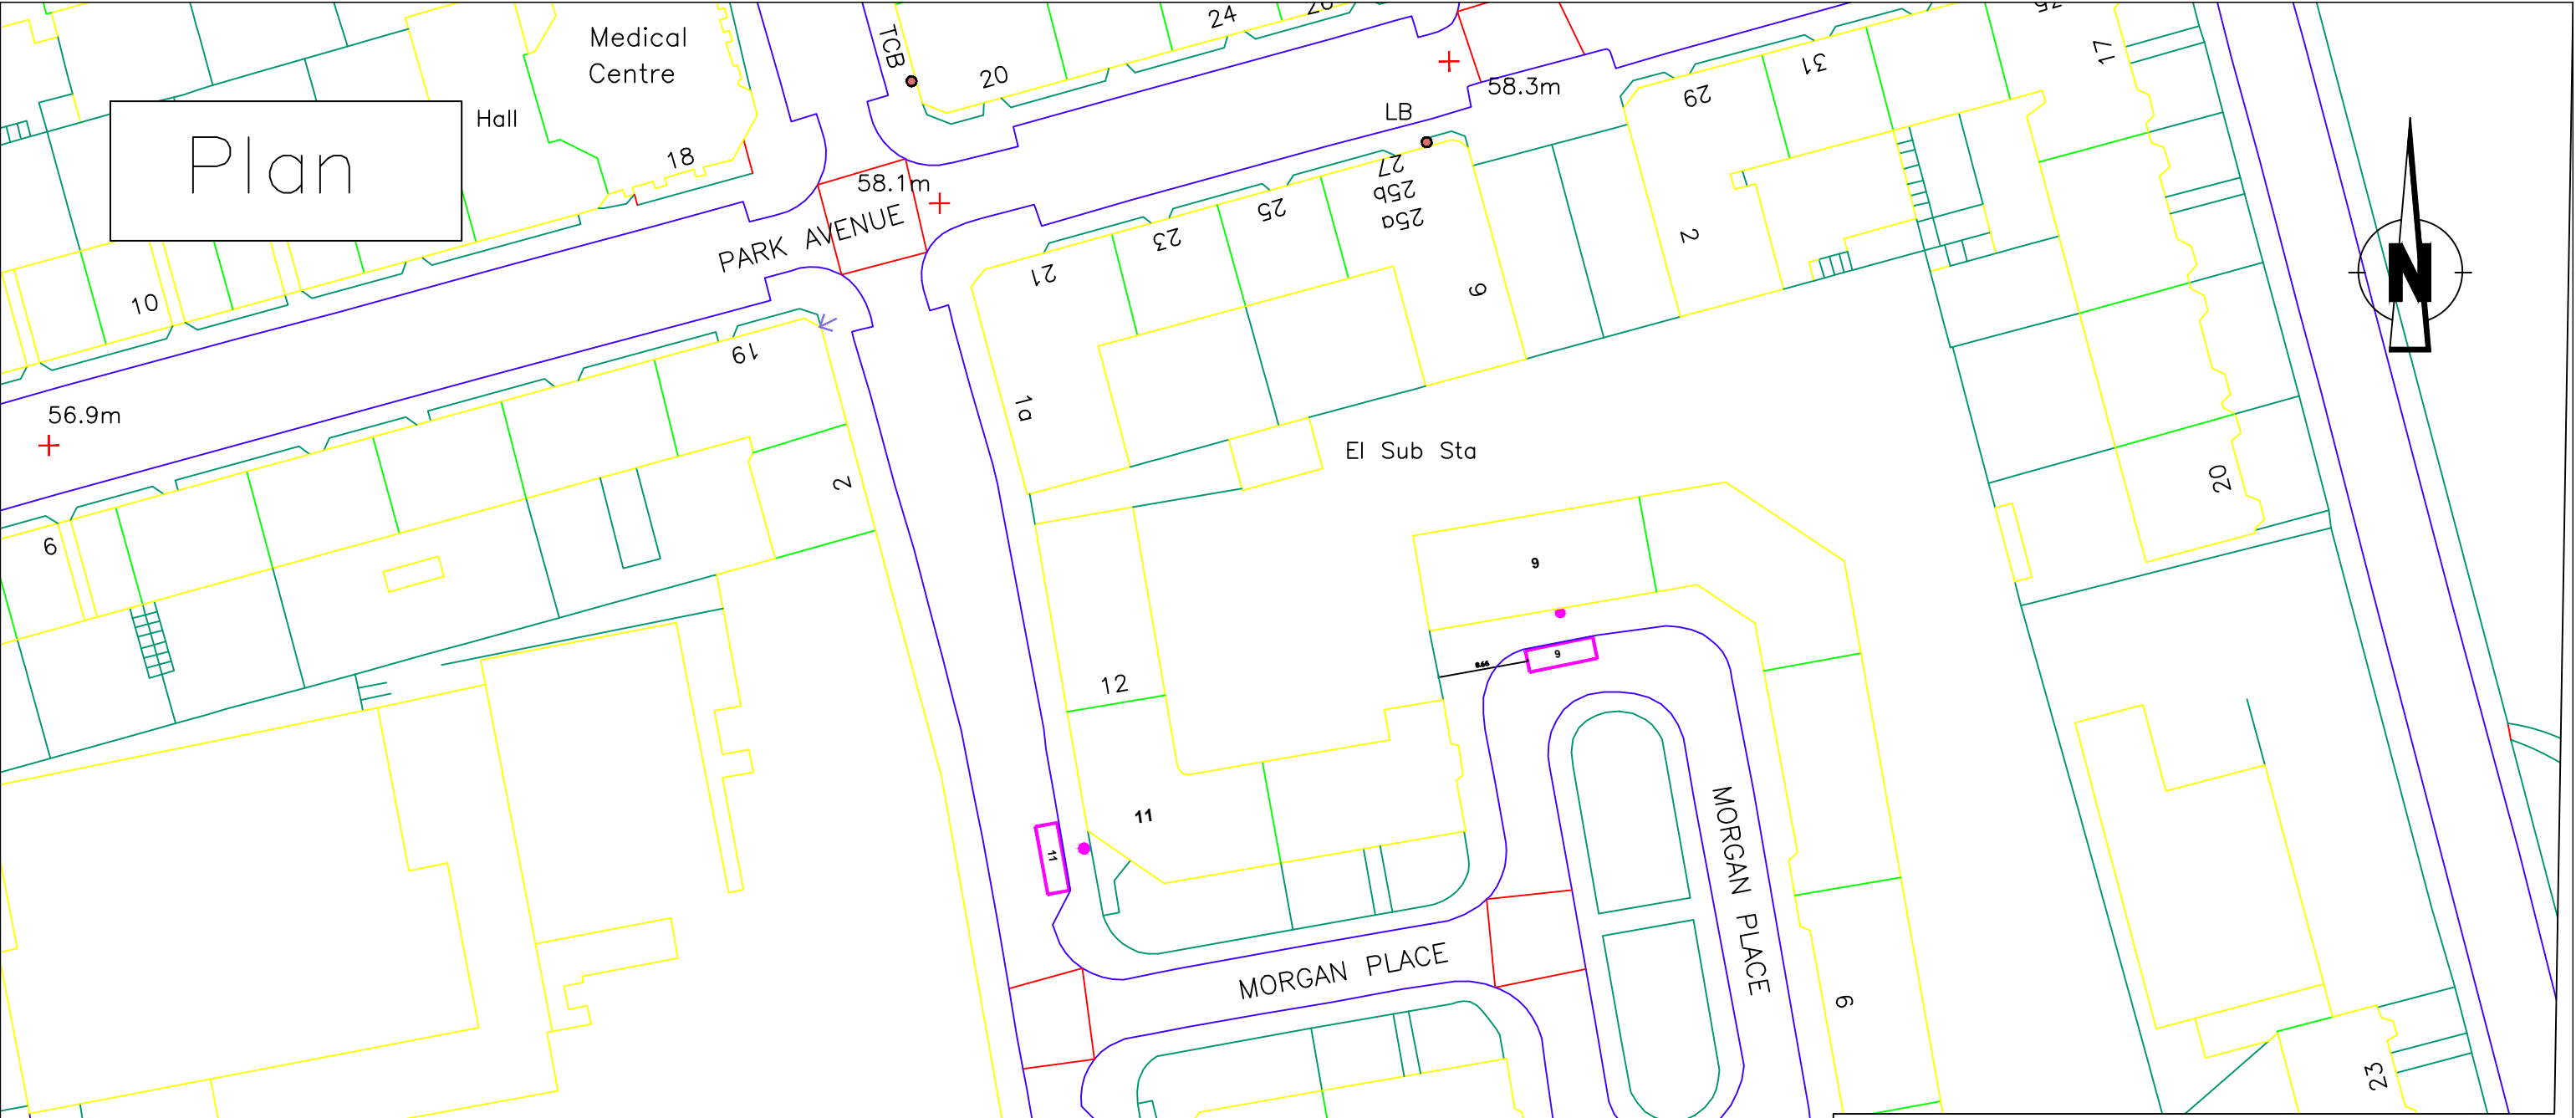

Legend

 New disabled parking bay

Works

revision					
Drawn	Checked	Drg.No.	Project No.	Scale	Date
S.S.	R.T.	2	T18.06..04	NTS	12.06.18.

Dundee City Council
 DPPP (Variation)
 Order 2018





City Development Department

City Development Department. Director Mike Galloway


Dundee House, 50 North Lindsay Street, Dundee DD1 1QE

Reproduced by permission of Ordnance Survey on behalf of HMRC. Crown copyright and database right 2015. All rights reserved. Ordnance Survey Licence number 100025371.

Plan

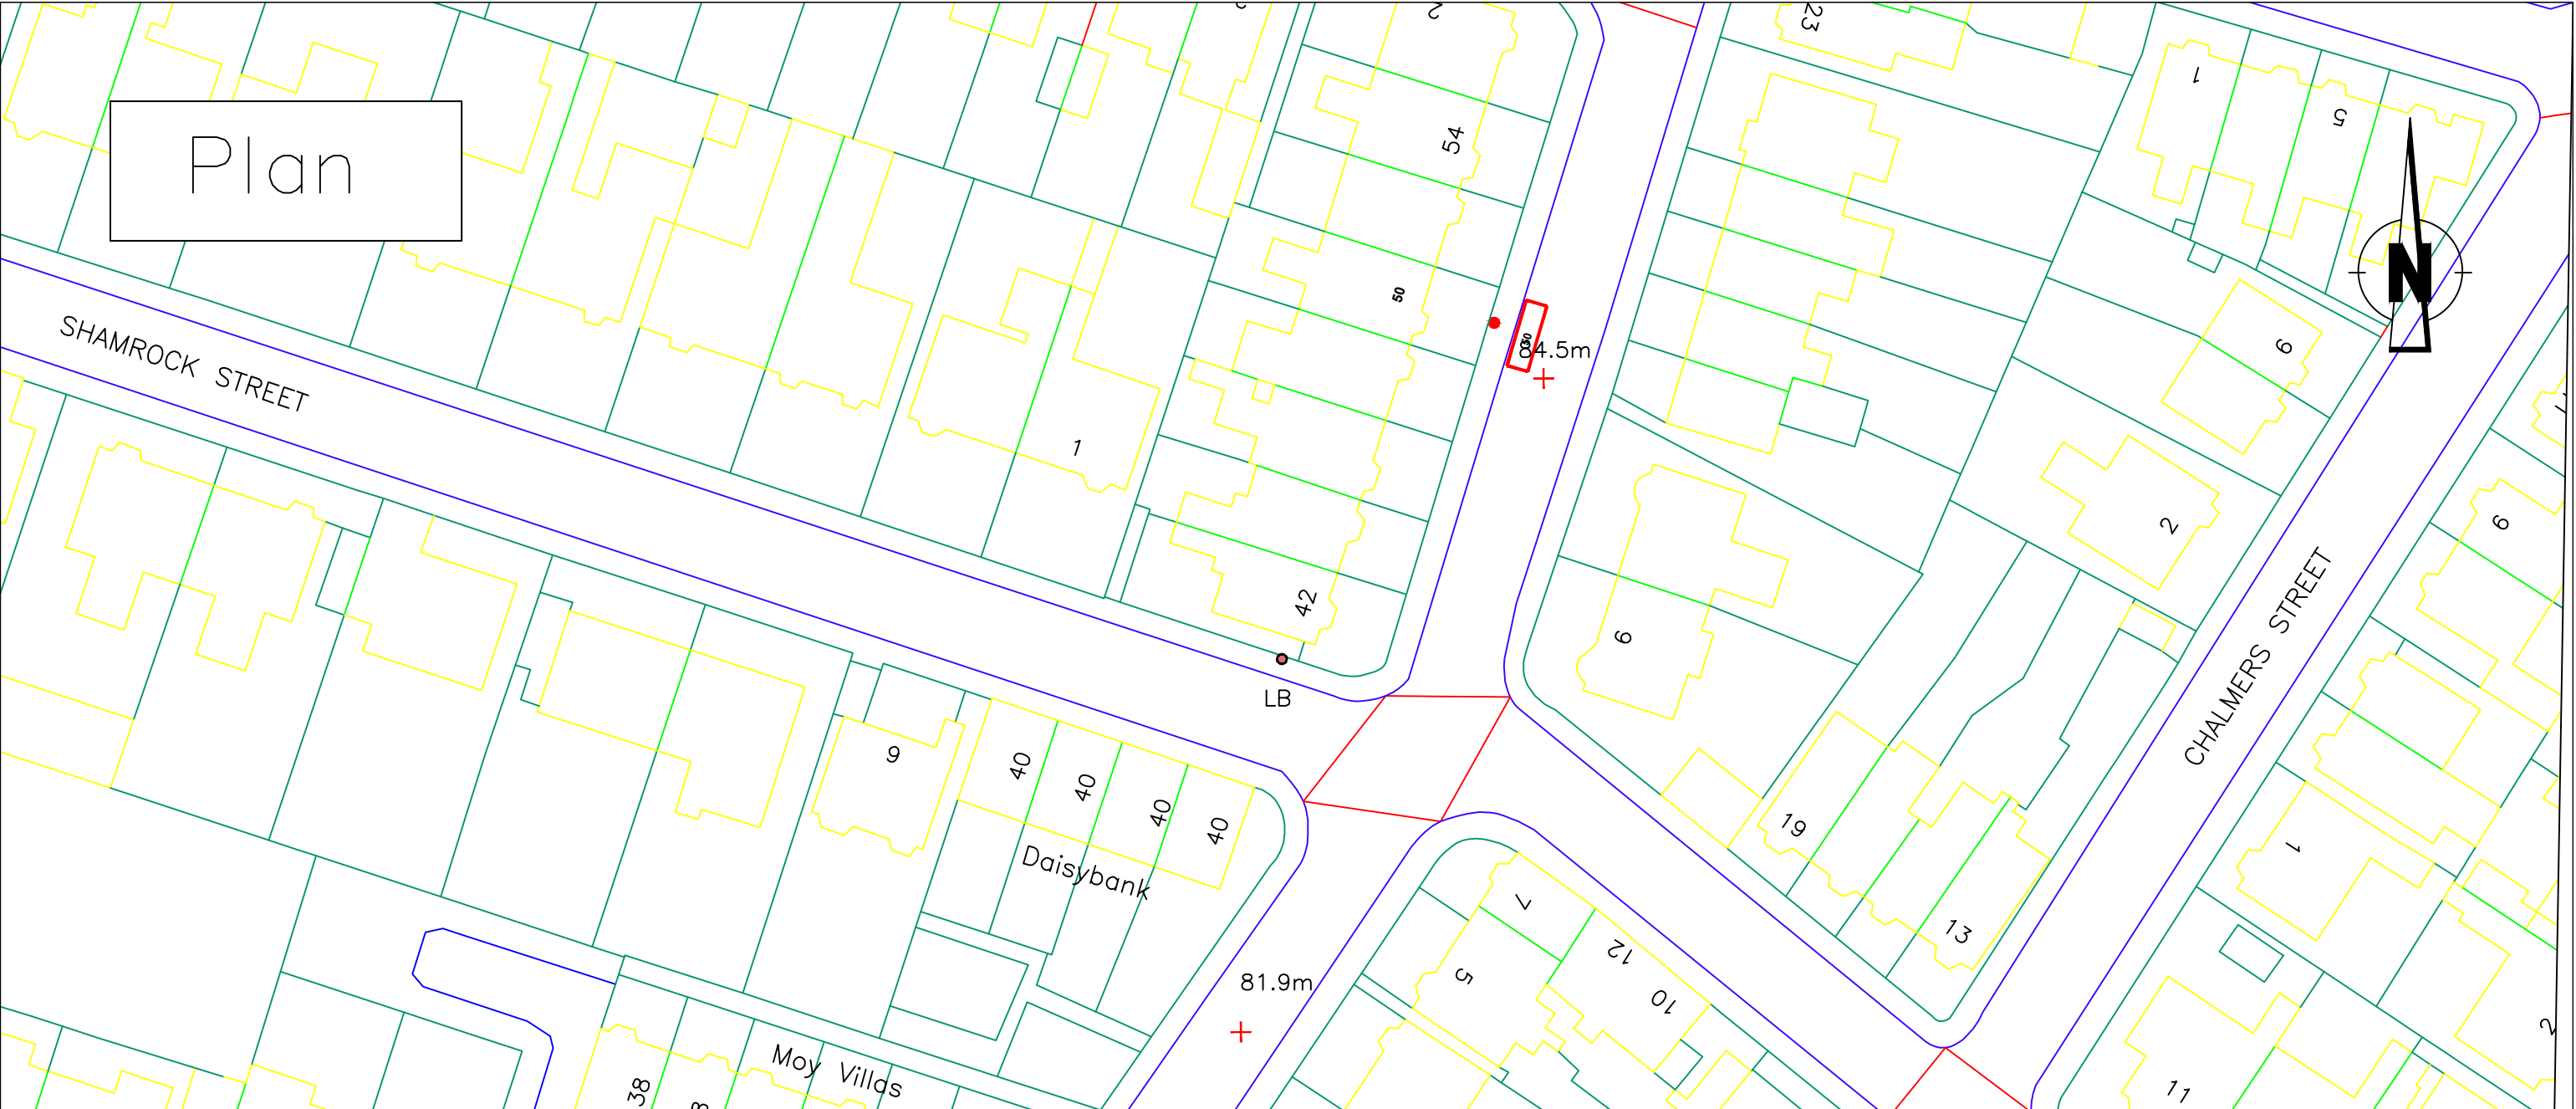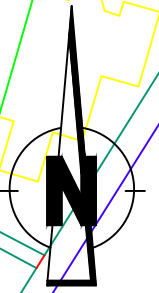

Legend

 Disabled parking bay to be removed

revision					
Drawn	Checked	Drg.No.	Project No.	Scale	Date
S.S.	R.T.	3	T18.06..04	NTS	12.06.18.

Dundee City Council
DPPP (Variation)
Order 2018





City Development Department


City Development Department. Director Mike Galloway
Dundee House, 50 North Lindsay Street, Dundee DD1 1QE

Approved by permission of Ordnance Survey on behalf of HMRS. Crown copyright and database right 2015. All rights reserved. Ordnance Survey Licence number 100025371.

Plan

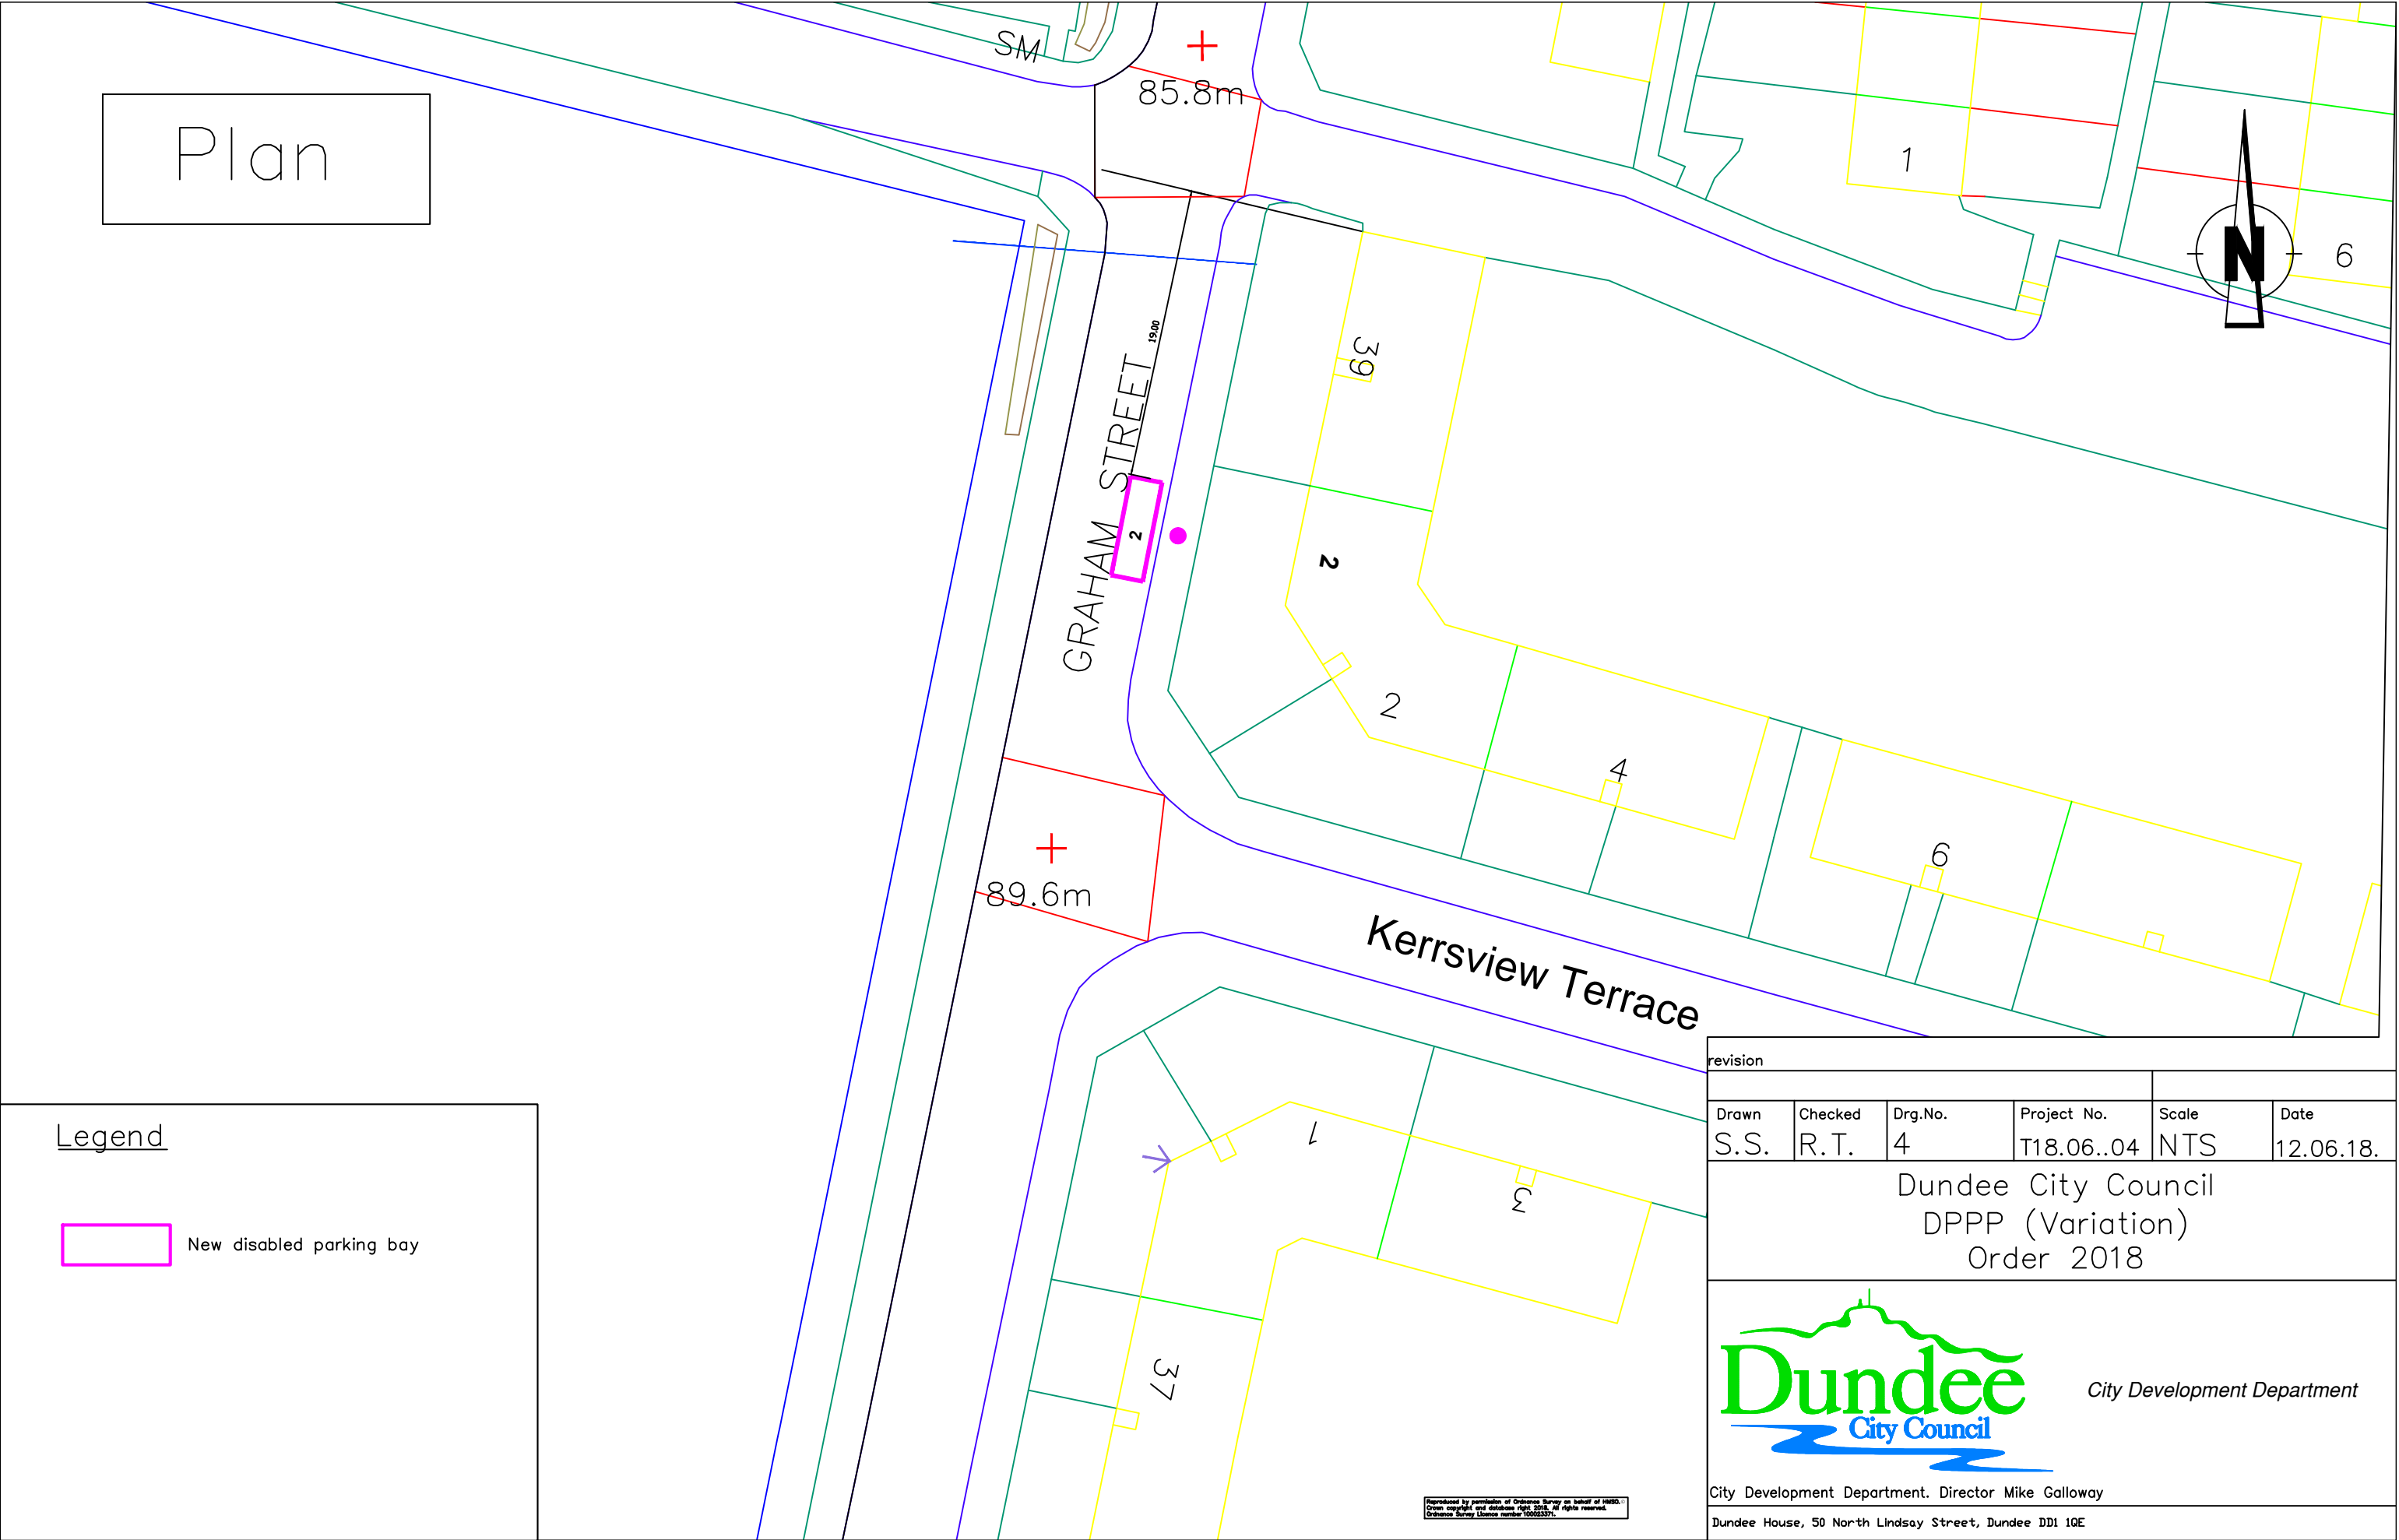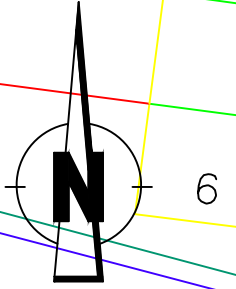

Legend

 New disabled parking bay

revision					
Drawn	Checked	Drg.No.	Project No.	Scale	Date
S.S.	R.T.	4	T18.06..04	NTS	12.06.18.

Dundee City Council
DPPP (Variation)
Order 2018




City Development Department

City Development Department. Director Mike Galloway

Dundee House, 50 North Lindsay Street, Dundee DD1 1QE

Reproduced by permission of Ordnance Survey on behalf of HMRS. Crown copyright and database right 2015. All rights reserved. Ordnance Survey Licence number 100025271.

Plan

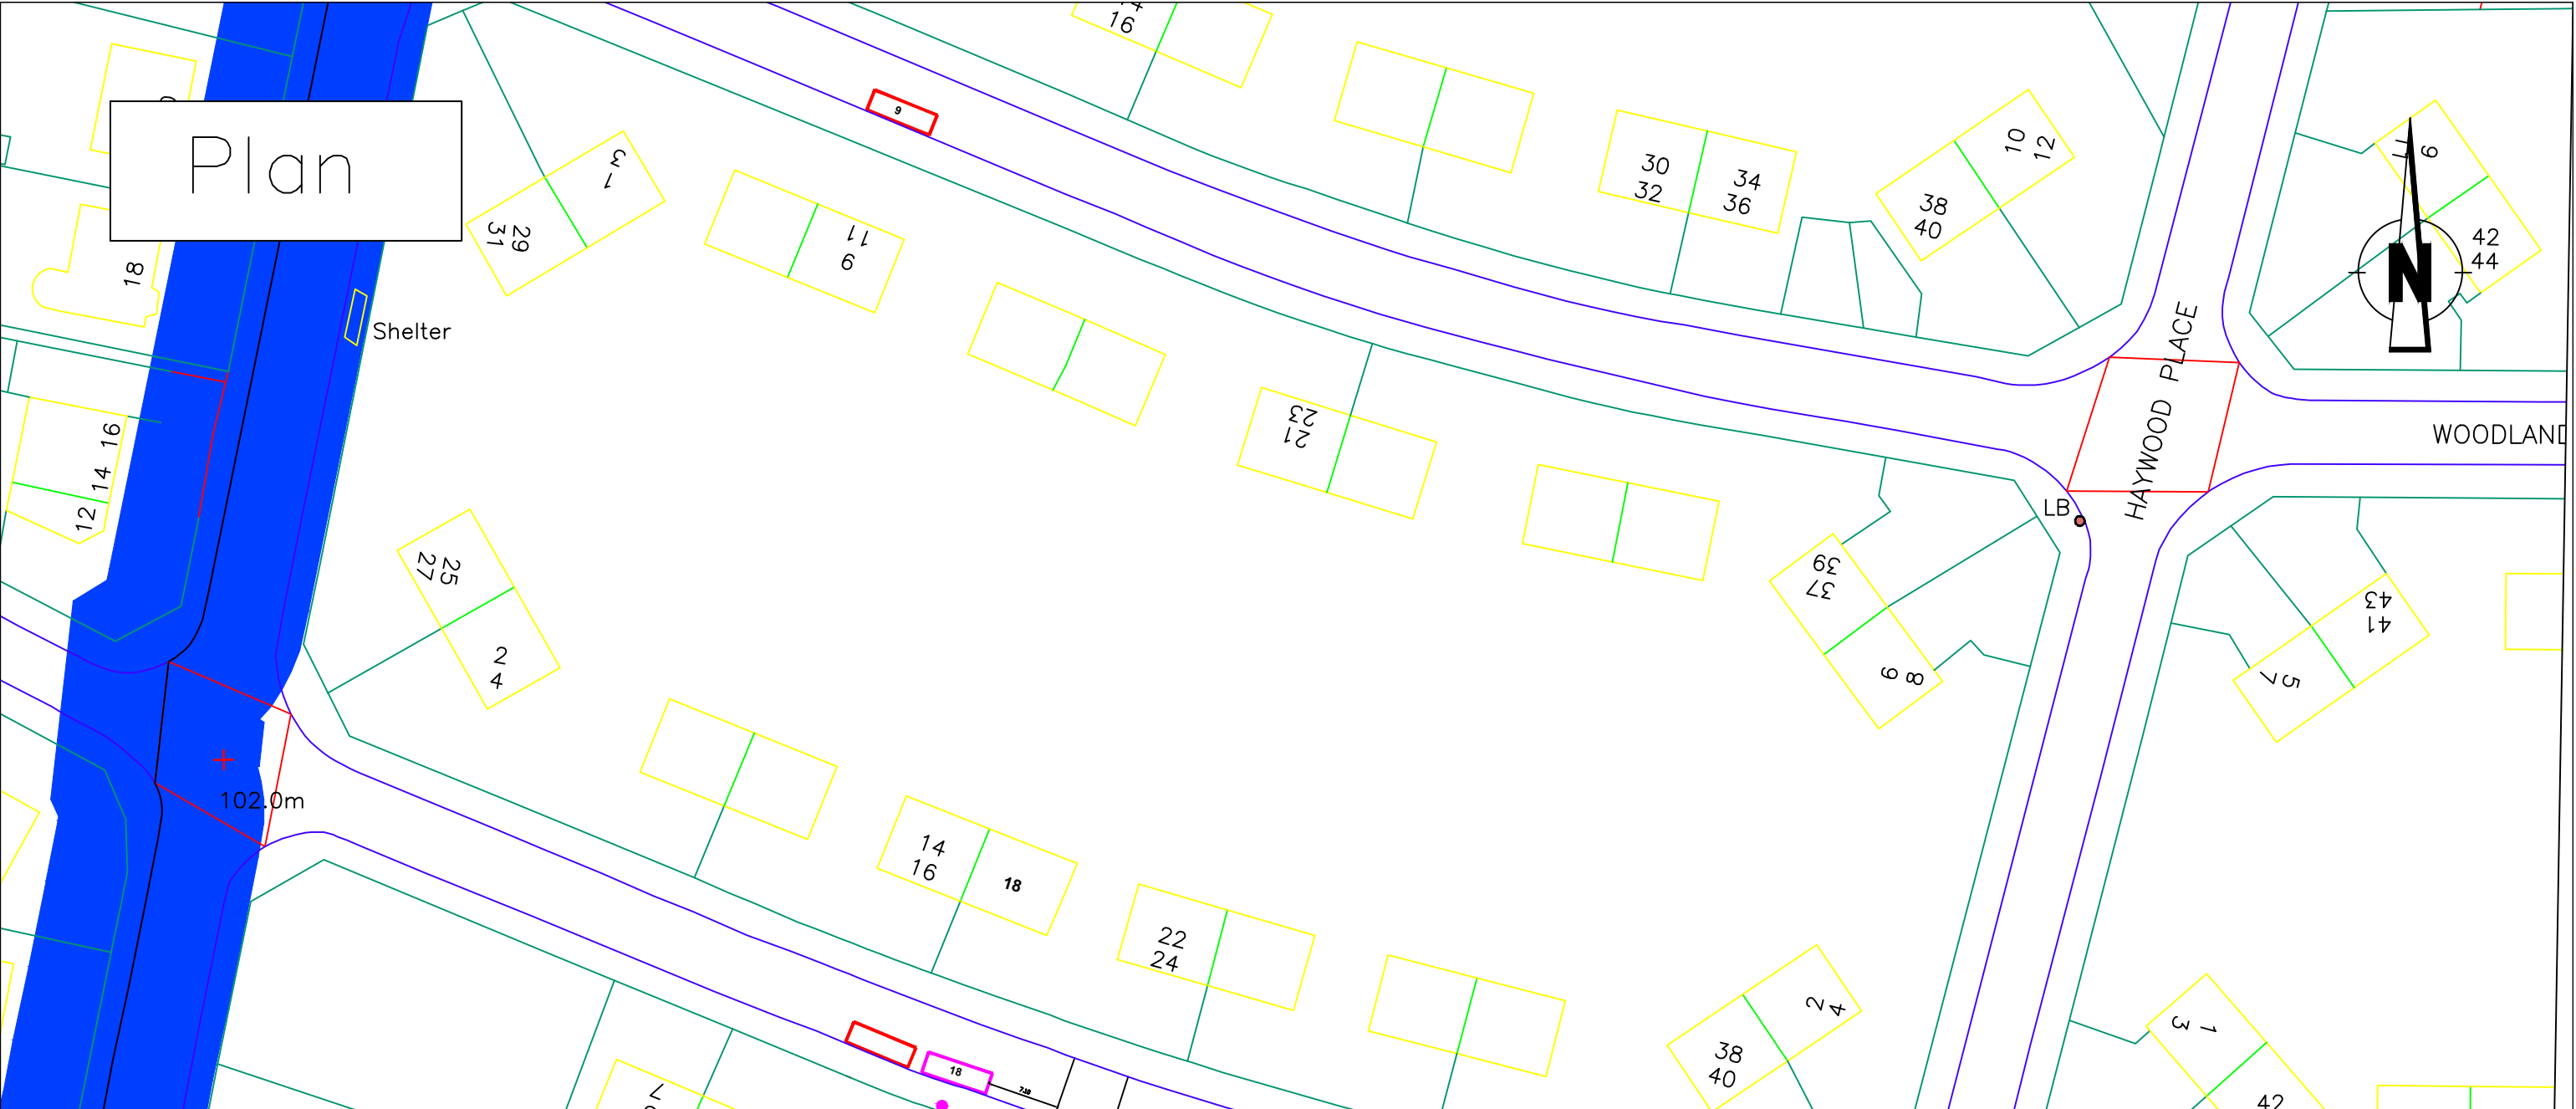

Legend

- New disabled parking bay
- Disabled parking bay to be removed

revision					
Drawn	Checked	Drg.No.	Project No.	Scale	Date
S.S.	R.T.	5	T18.06..04	NTS	12.06.18.



Dundee City Council
DPPP (Variation)
Order 2018



City Development Department. Director Mike Galloway
Dundee House, 50 North Lindsay Street, Dundee DD1 1QE

Reproduced by permission of Ordnance Survey on behalf of HMRC. Crown copyright and database right 2015. All rights reserved. Ordnance Survey Licence number 100025371.

Plan

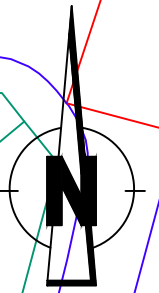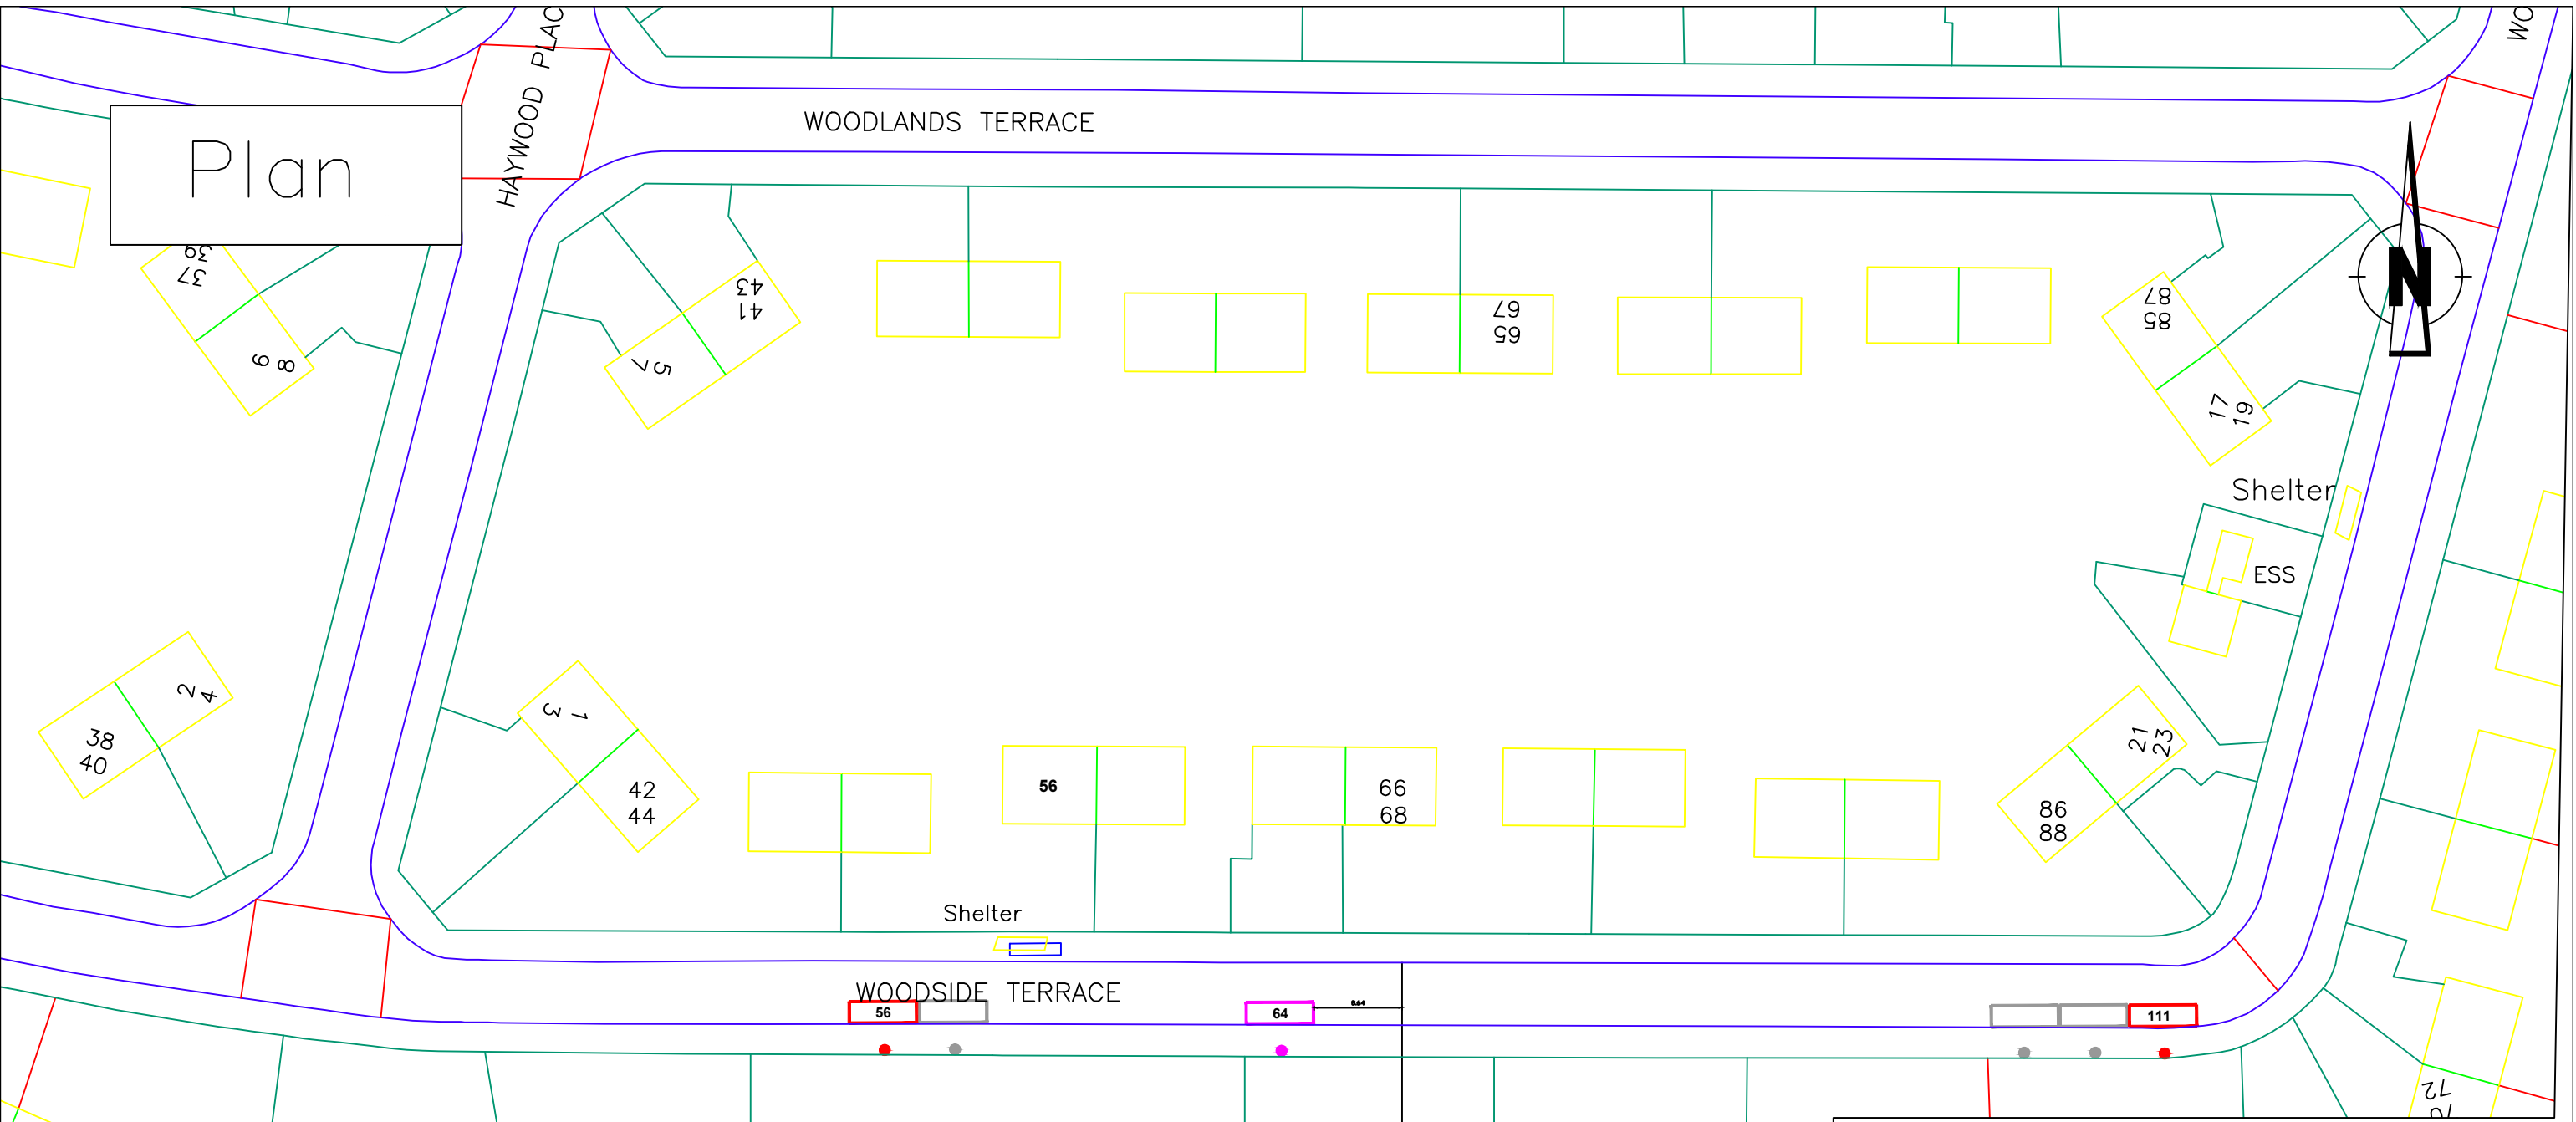

- Legend**
- New disabled parking bay
 - Disabled parking bay to be removed
 - Existing Disabled parking bay

revision					
Drawn	Checked	Drg.No.	Project No.	Scale	Date
S.S.	R.T.	6	T18.06..04	NTS	12.06.18.



Dundee City Council
DPPP (Variation)
Order 2018



City Development Department. Director Mike Galloway
Dundee House, 50 North Lindsay Street, Dundee DD1 1QE

Reproduced by permission of Ordnance Survey on behalf of HMRC. Crown copyright and database right 2015. All rights reserved. Ordnance Survey Licence number 100023291.

Plan

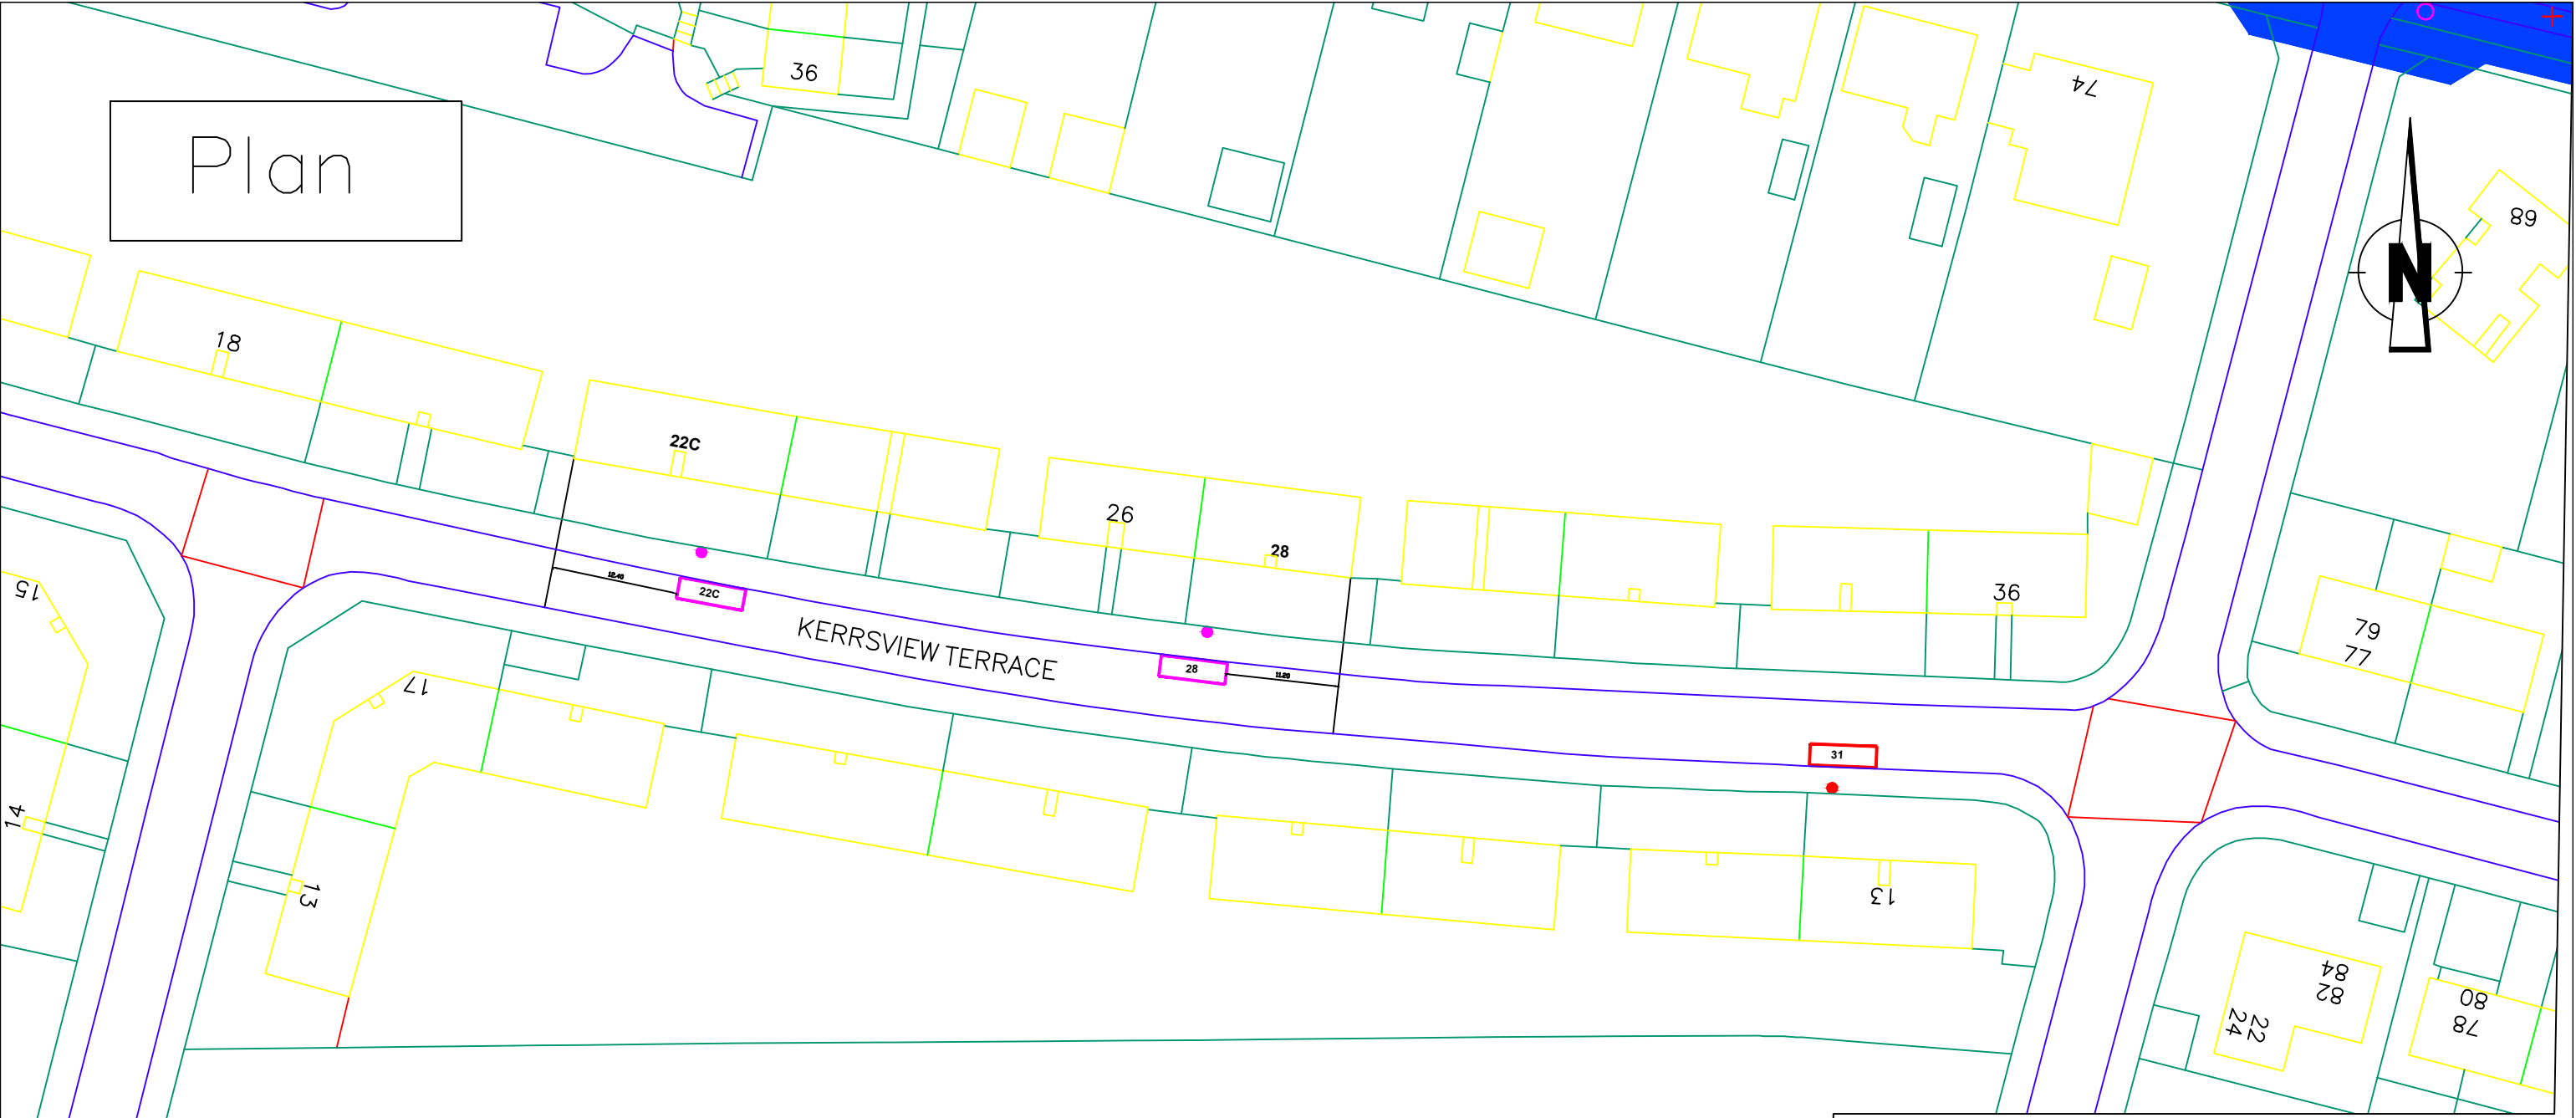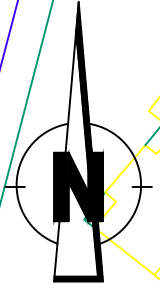

Legend

- New disabled parking bay
- Disabled parking bay to be removed
- Existing Disabled parking bay

revision					
Drawn	Checked	Drg.No.	Project No.	Scale	Date
S.S.	R.T.	7	T18.06..04	NTS	12.06.18.

Dundee City Council
DPPP (Variation)
Order 2018



City Development Department

City Development Department, Director Mike Galloway
Dundee House, 50 North Lindsay Street, Dundee DD1 1QE

Reproduced by permission of Ordnance Survey on behalf of HMRS. Crown copyright and database right 2015. All rights reserved. Ordnance Survey Licence number 100025271.

Plan

2.4m

Ward Bdy


69.2m

20 22 24

STRATHMORE STREET

TCB

11

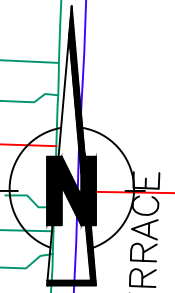

MELROSE TERRACE

Shelter

15

13

7

5

3

14

12

10

8

6

4

2

39

39

39

39

39

39

39

39

39

39

39

39

39

39

39

39

39

39

39

39

5

7

38

36

34

32

30

WOLSELEY STREET

Garage

31 to 33

14 to 22

Hall

Kingdom Hall

ESS

28

44

38

32

13

8

12

14

16

15




17

20

3

COURT STREET

Legend

-  New disabled parking bay
-  Disabled parking bay to be removed
-  Existing Disabled parking bay

TANNADICE STREET

REET

23

1

1

5

15

7

11

revision					
Drawn	Checked	Drq.No.	Project No.	Scale	Date
S.S.	R.T.	8	T18.06..04	NTS	12.06.18.

Dundee City Council
DPPP (Variation)
Order 2018



City Development Department

City Development Department. Director Mike Galloway

Dundee House, 50 North Lindsay Street, Dundee DD1 1QE

Prepared by permission of Ordnance Survey on behalf of Her Majesty the Queen. Crown copyright and database right 2015. All rights reserved. Ordnance Survey Licence number 100025271.