



Plan

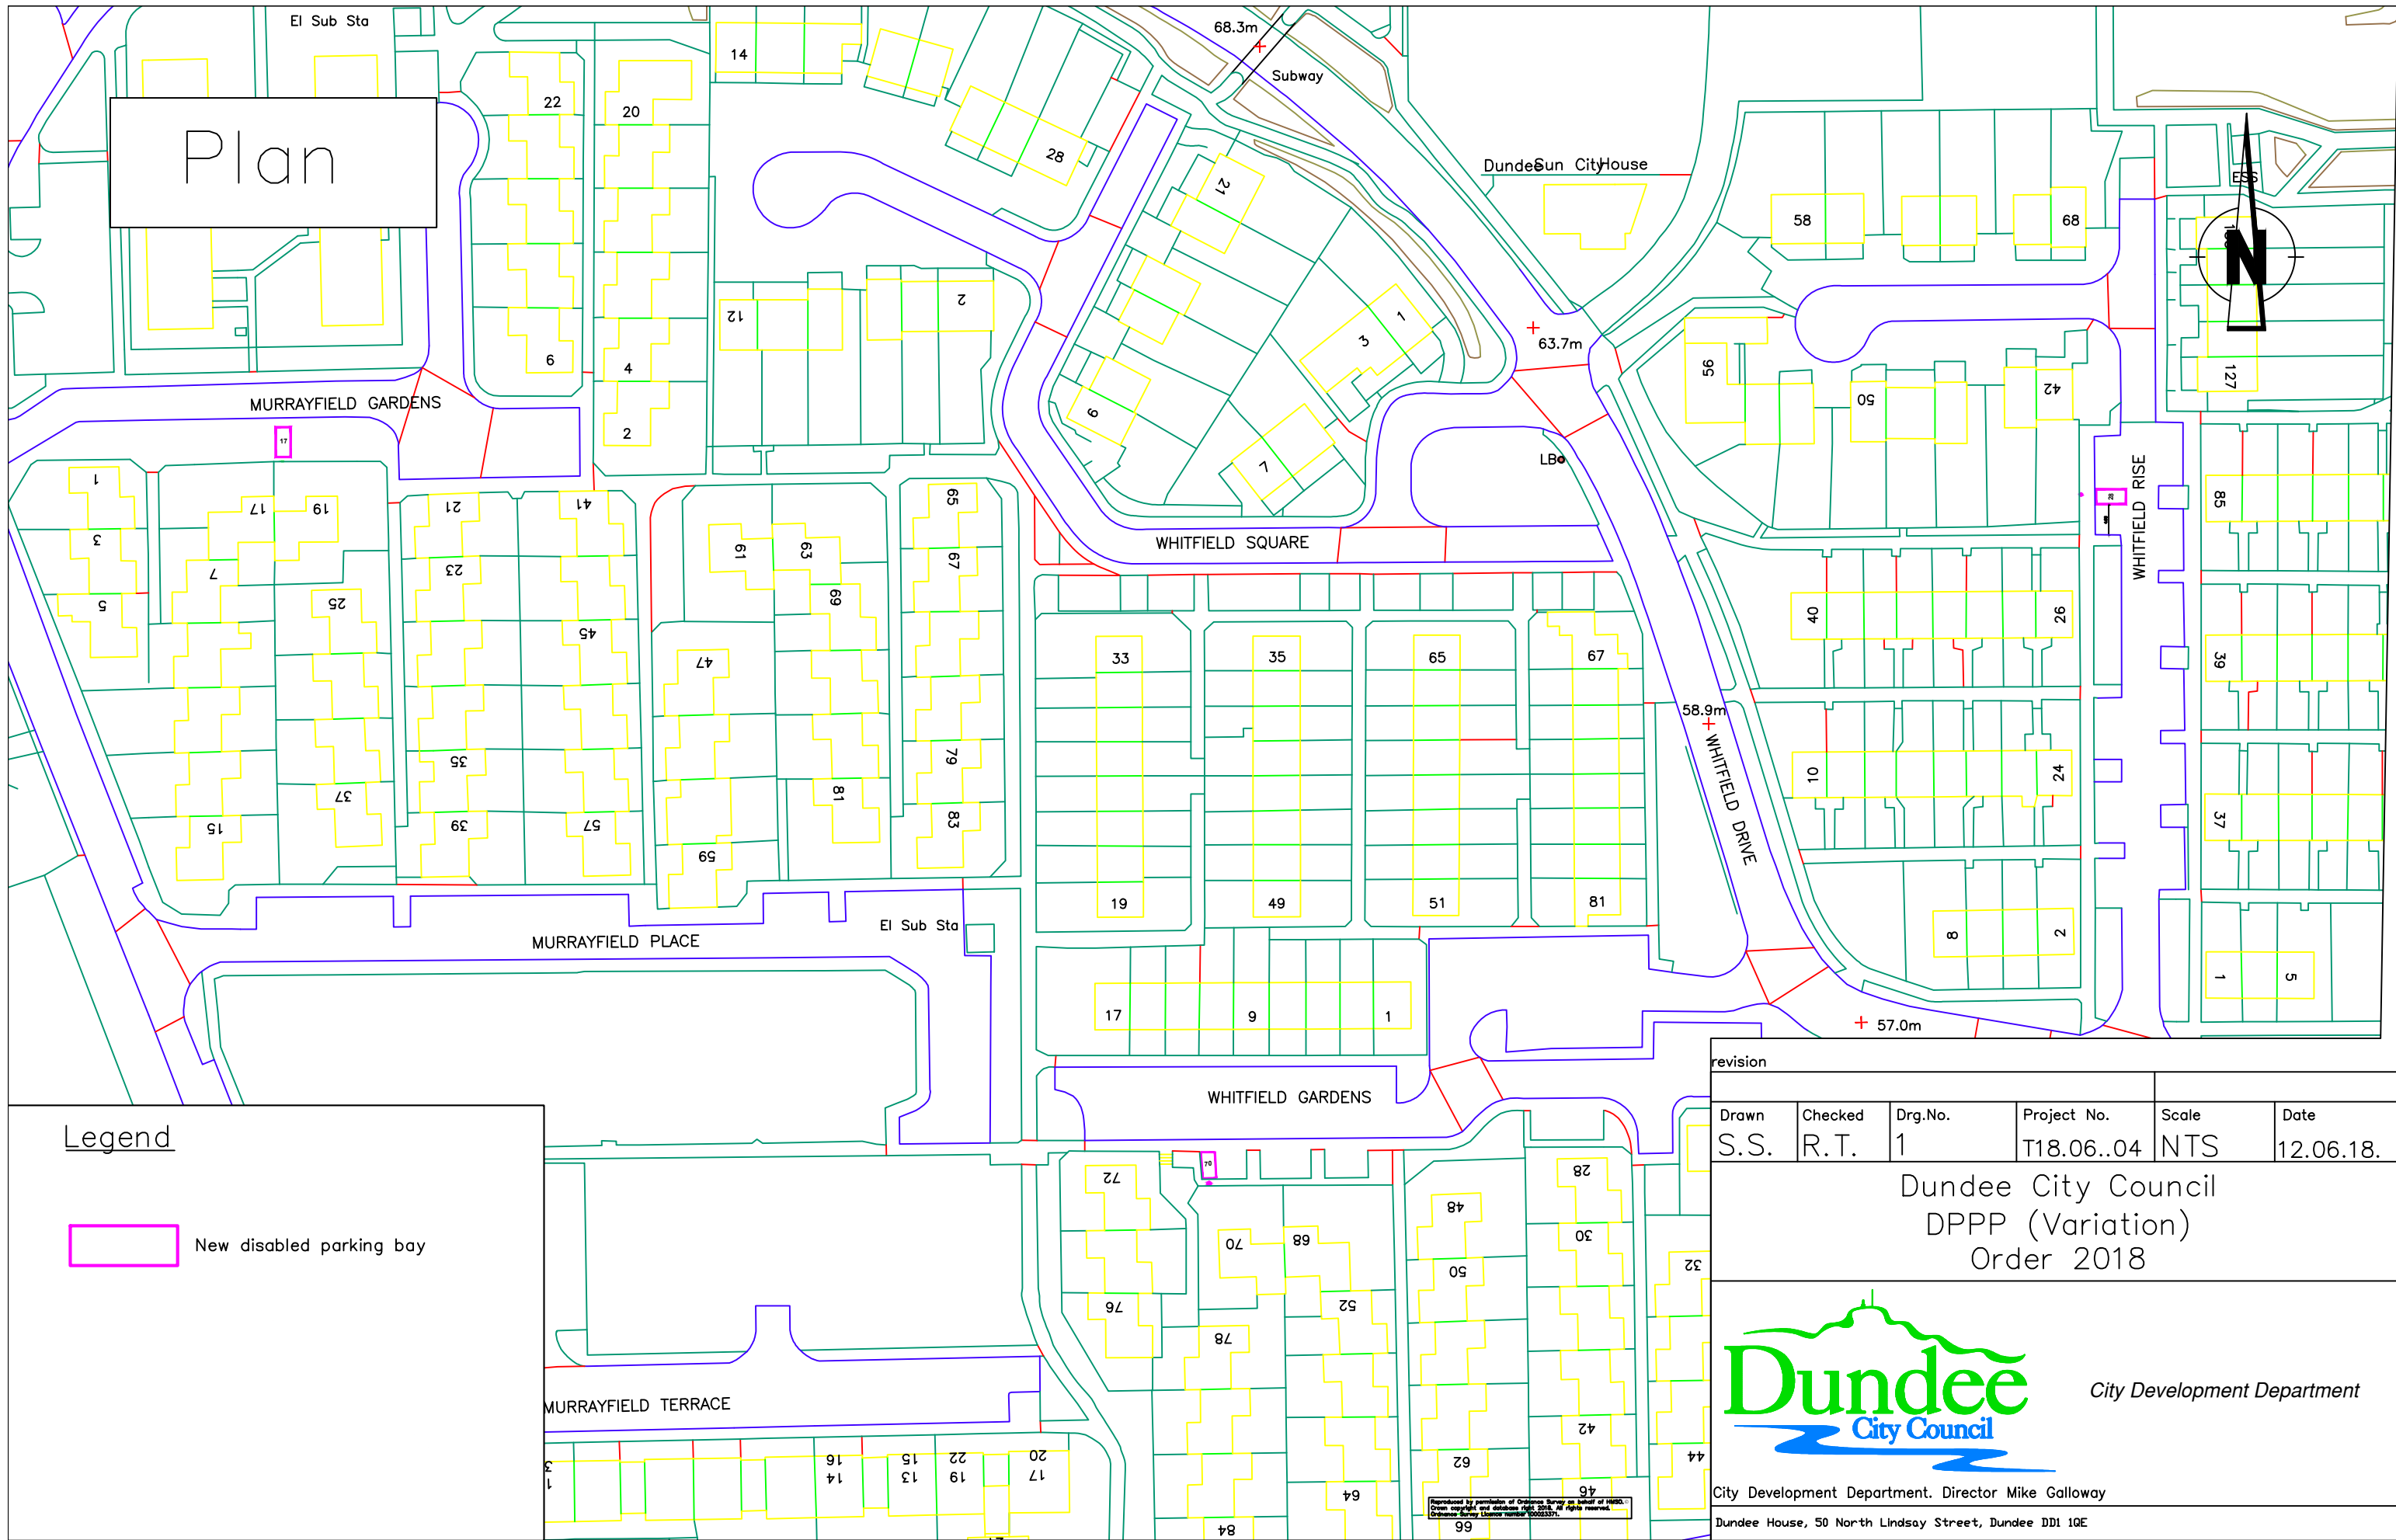

Legend

 New disabled parking bay

revision					
Drawn	Checked	Drg.No.	Project No.	Scale	Date
S.S.	R.T.	1	T18.06..04	NTS	12.06.18.

Dundee City Council
DPPP (Variation)
Order 2018





City Development Department

City Development Department, Director Mike Galloway
Dundee House, 50 North Lindsay Street, Dundee DD1 1QE

Reproduced by permission of Ordnance Survey on behalf of HM Government. Crown copyright and database right 2015. All rights reserved. Ordnance Survey Licence number: 100025271.

Plan

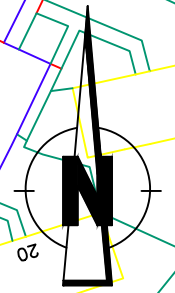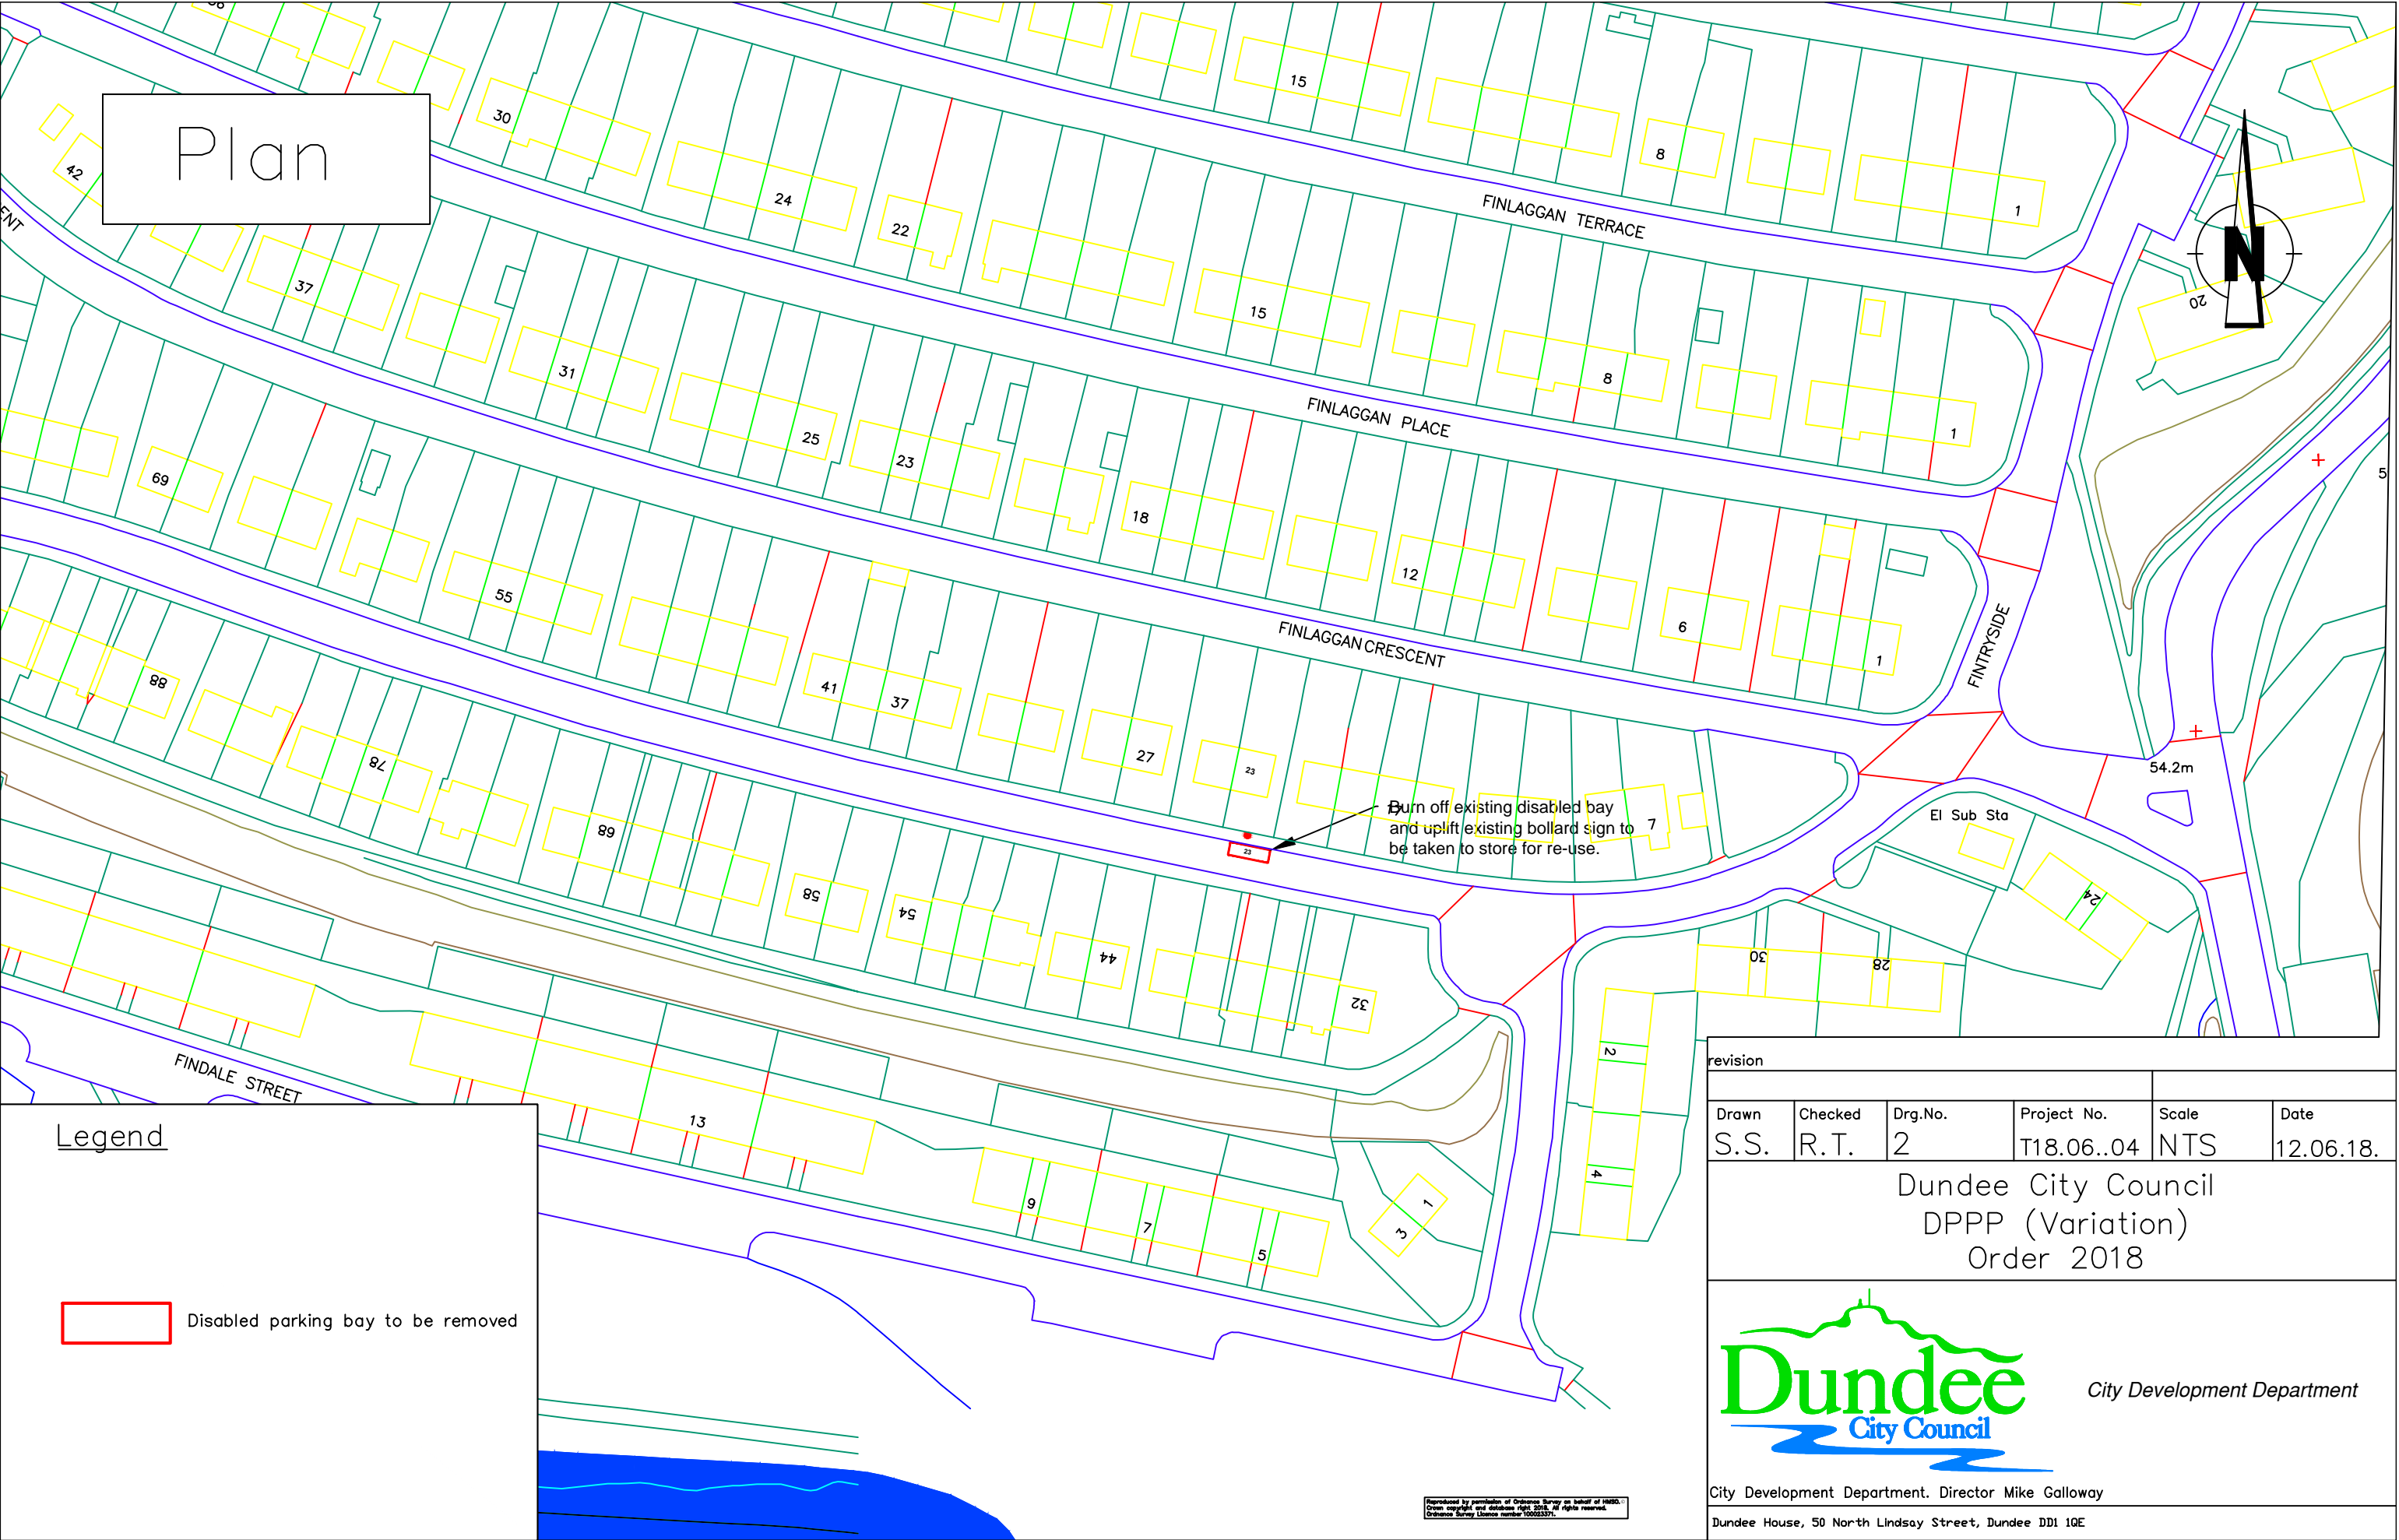

Legend

Disabled parking bay to be removed

Turn off existing disabled bay and uplift existing bollard sign to be taken to store for re-use.

revision					
Drawn	Checked	Drq.No.	Project No.	Scale	Date
S.S.	R.T.	2	T18.06..04	NTS	12.06.18.

Dundee City Council
DPPP (Variation)
Order 2018





City Development Department

City Development Department. Director Mike Galloway
Dundee House, 50 North Lindsay Street, Dundee DD1 1QE

Prepared by permission of Ordnance Survey on behalf of HMRS. Crown copyright and database right 2015. All rights reserved. Ordnance Survey Licence number 100023371.

Plan

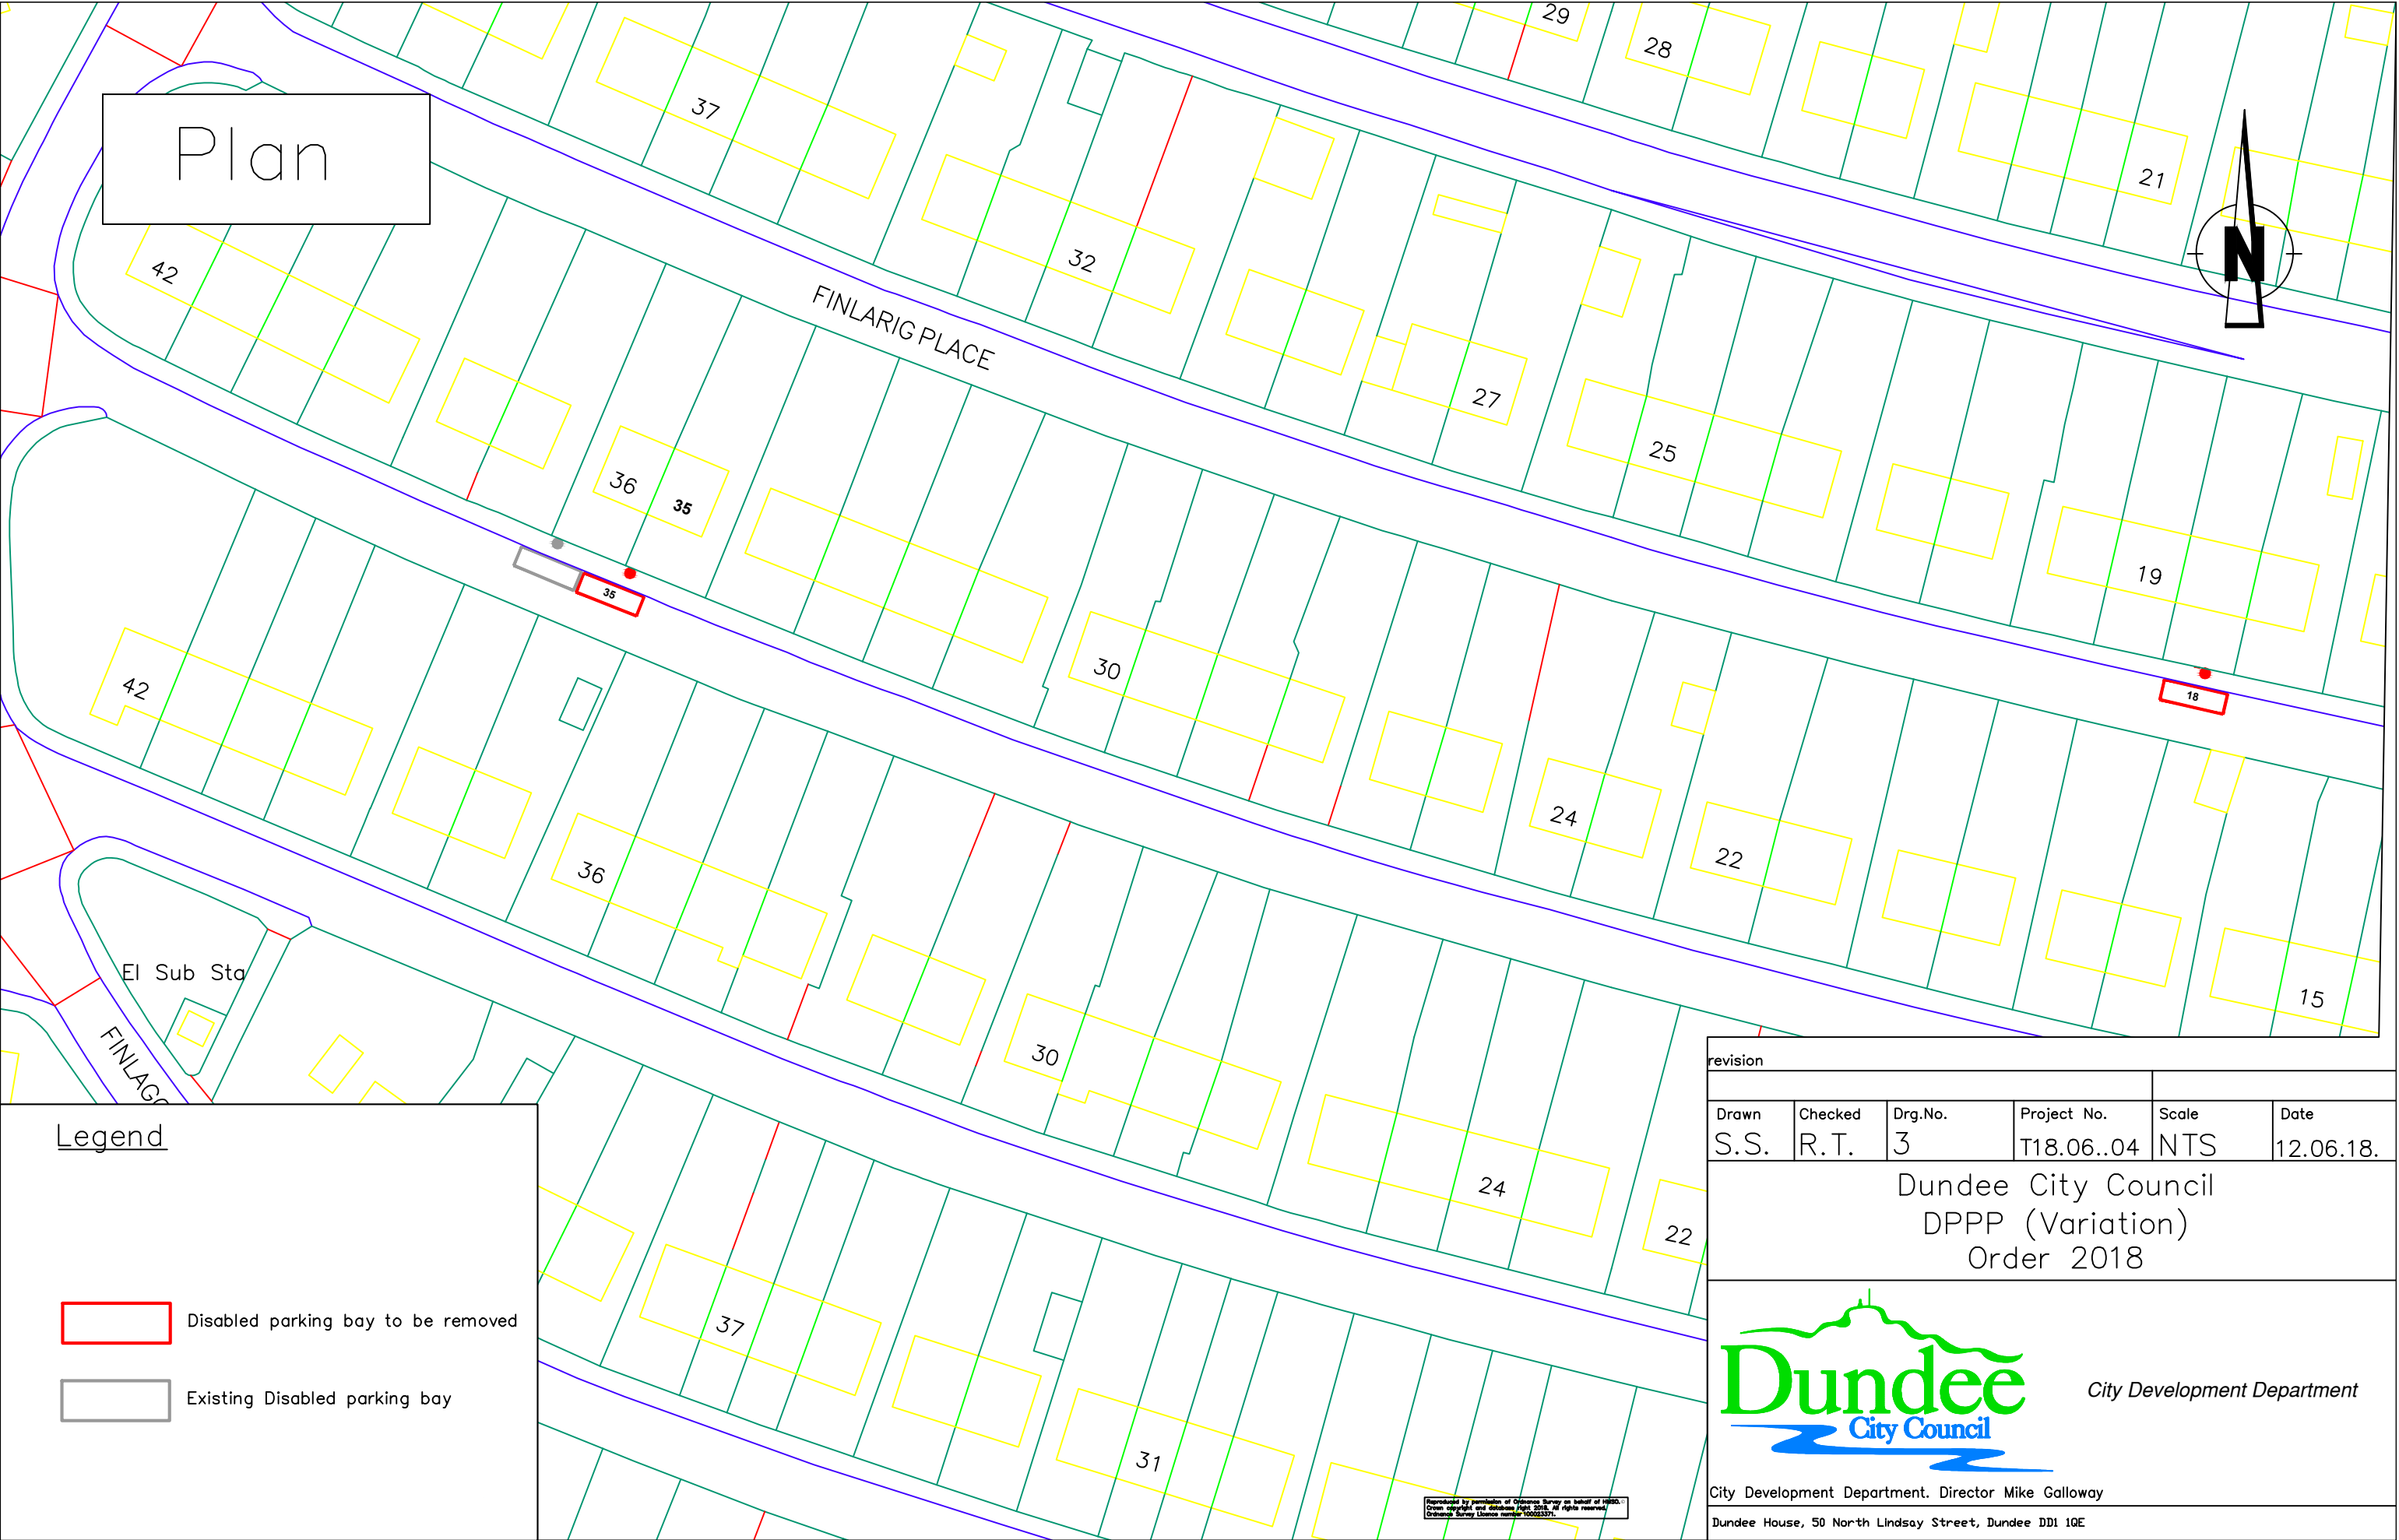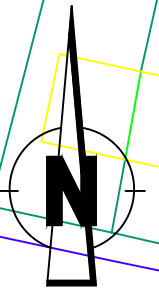

- Legend
- Disabled parking bay to be removed
 - Existing Disabled parking bay

revision					
Drawn	Checked	Drg.No.	Project No.	Scale	Date
S.S.	R.T.	3	T18.06..04	NTS	12.06.18.


Dundee City Council
DPPP (Variation)
Order 2018




City Development Department

City Development Department. Director Mike Galloway
Dundee House, 50 North Lindsay Street, Dundee DD1 1QE

Prepared by permission of Ordnance Survey on behalf of HMSO.
Crown copyright and database right 2015. All rights reserved.
Ordnance Survey Licence number 100025271.

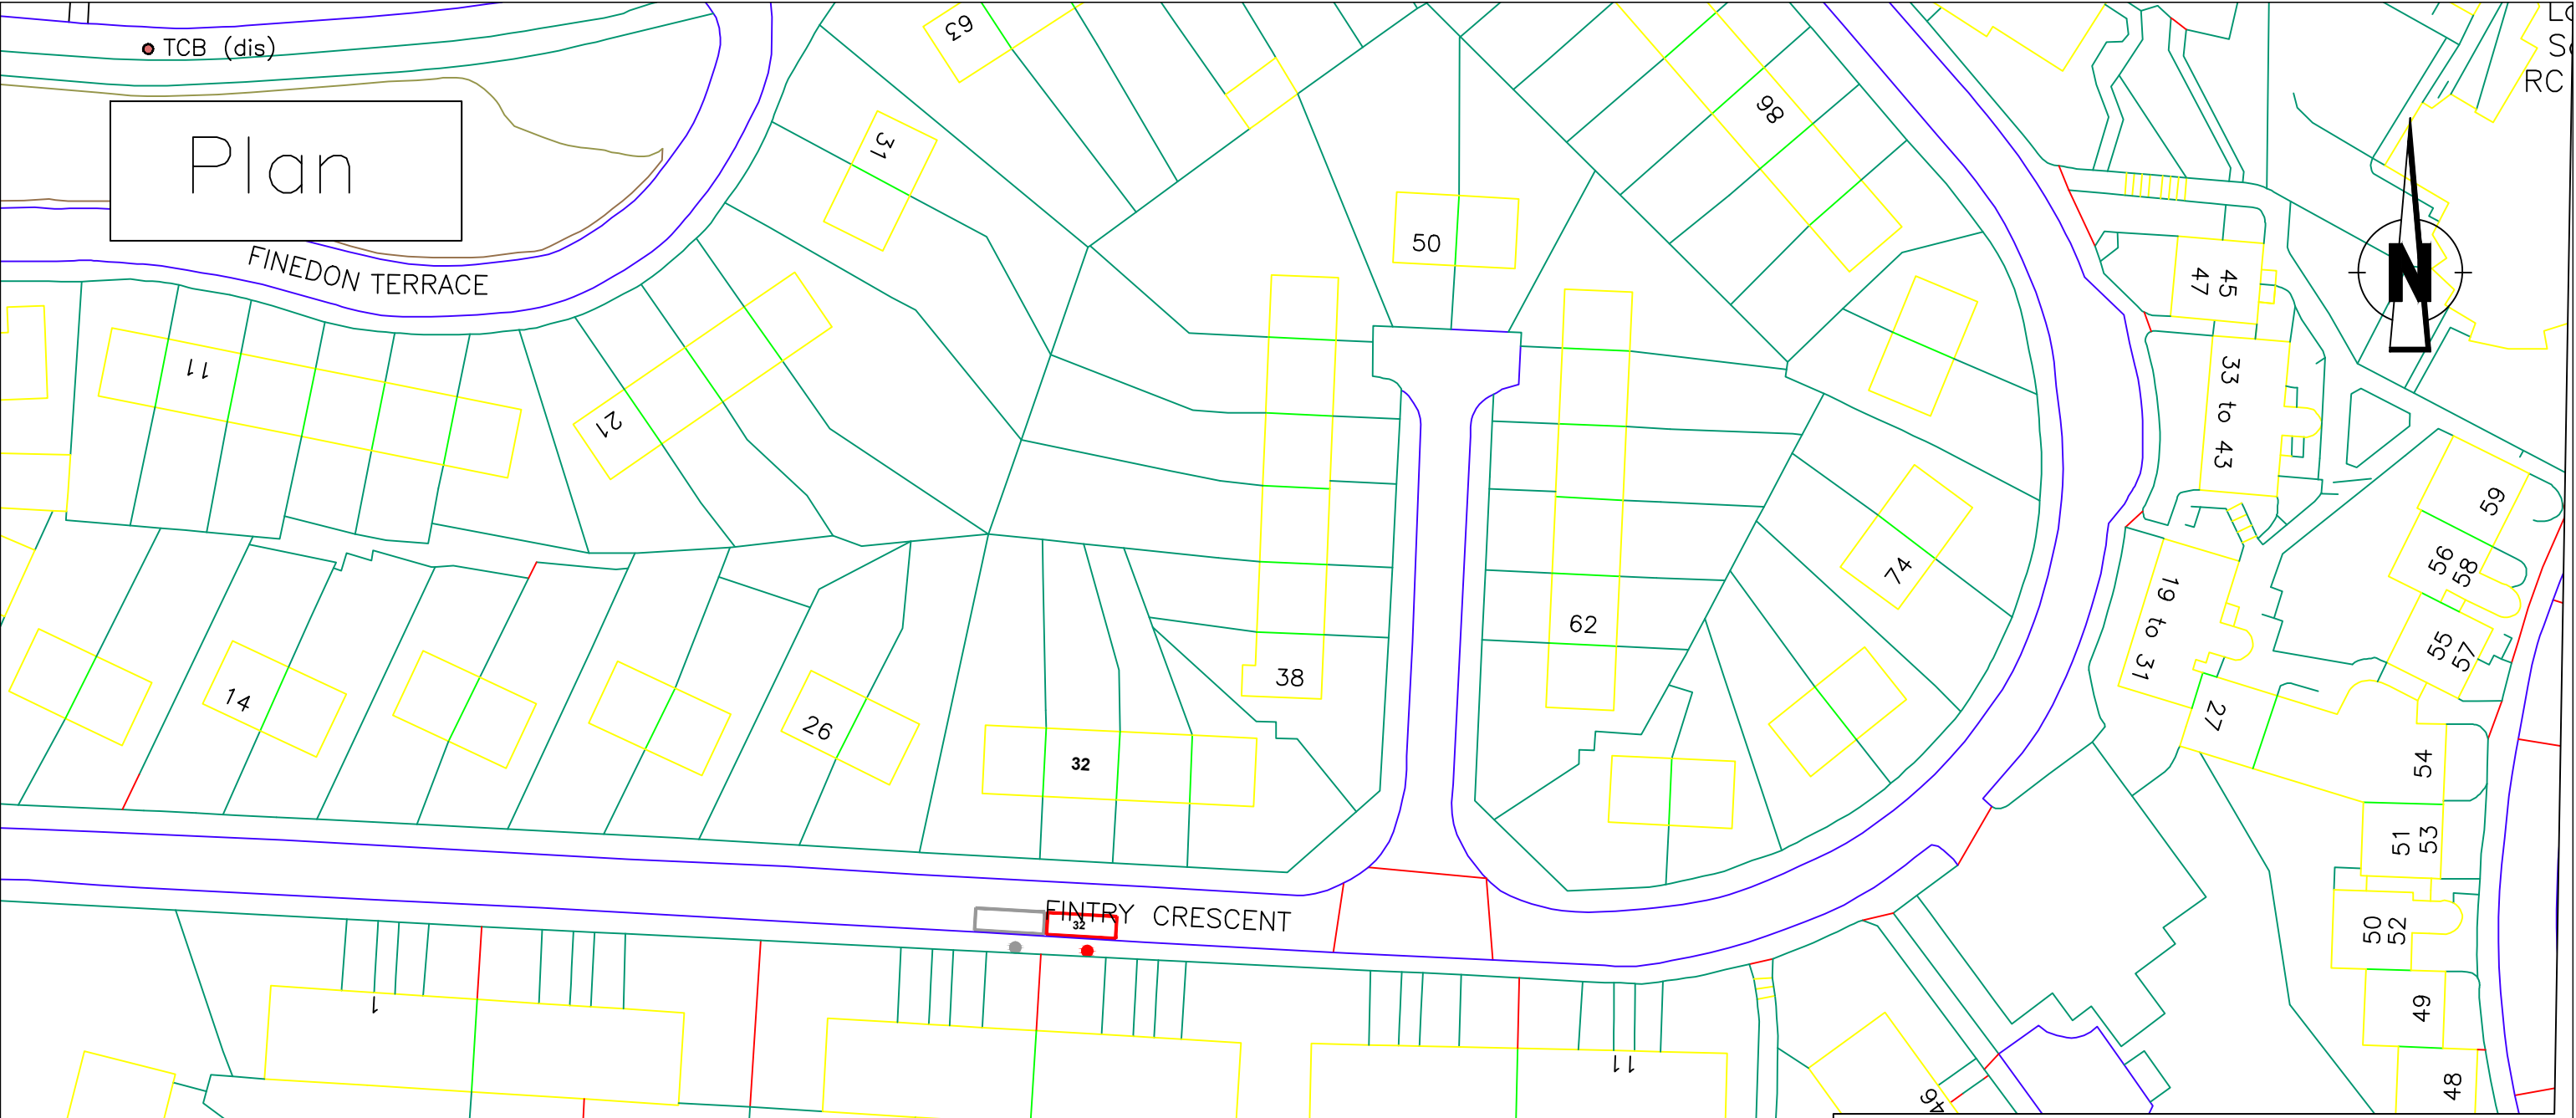

Plan

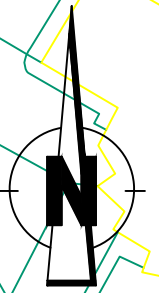

- Legend
- Disabled parking bay to be removed
 - Existing Disabled parking bay

revision					
Drawn	Checked	Drg.No.	Project No.	Scale	Date
S.S.	R.T.	4	T18.06..04	NTS	12.06.18.

Dundee City Council
DPPP (Variation)
Order 2018





City Development Department

City Development Department. Director Mike Galloway
Dundee House, 50 North Lindsay Street, Dundee DD1 1QE

Reproduced by permission of Ordnance Survey on behalf of HMRS. Crown copyright and database right 2015. All rights reserved. Ordnance Survey Licence number 100025271.

Plan

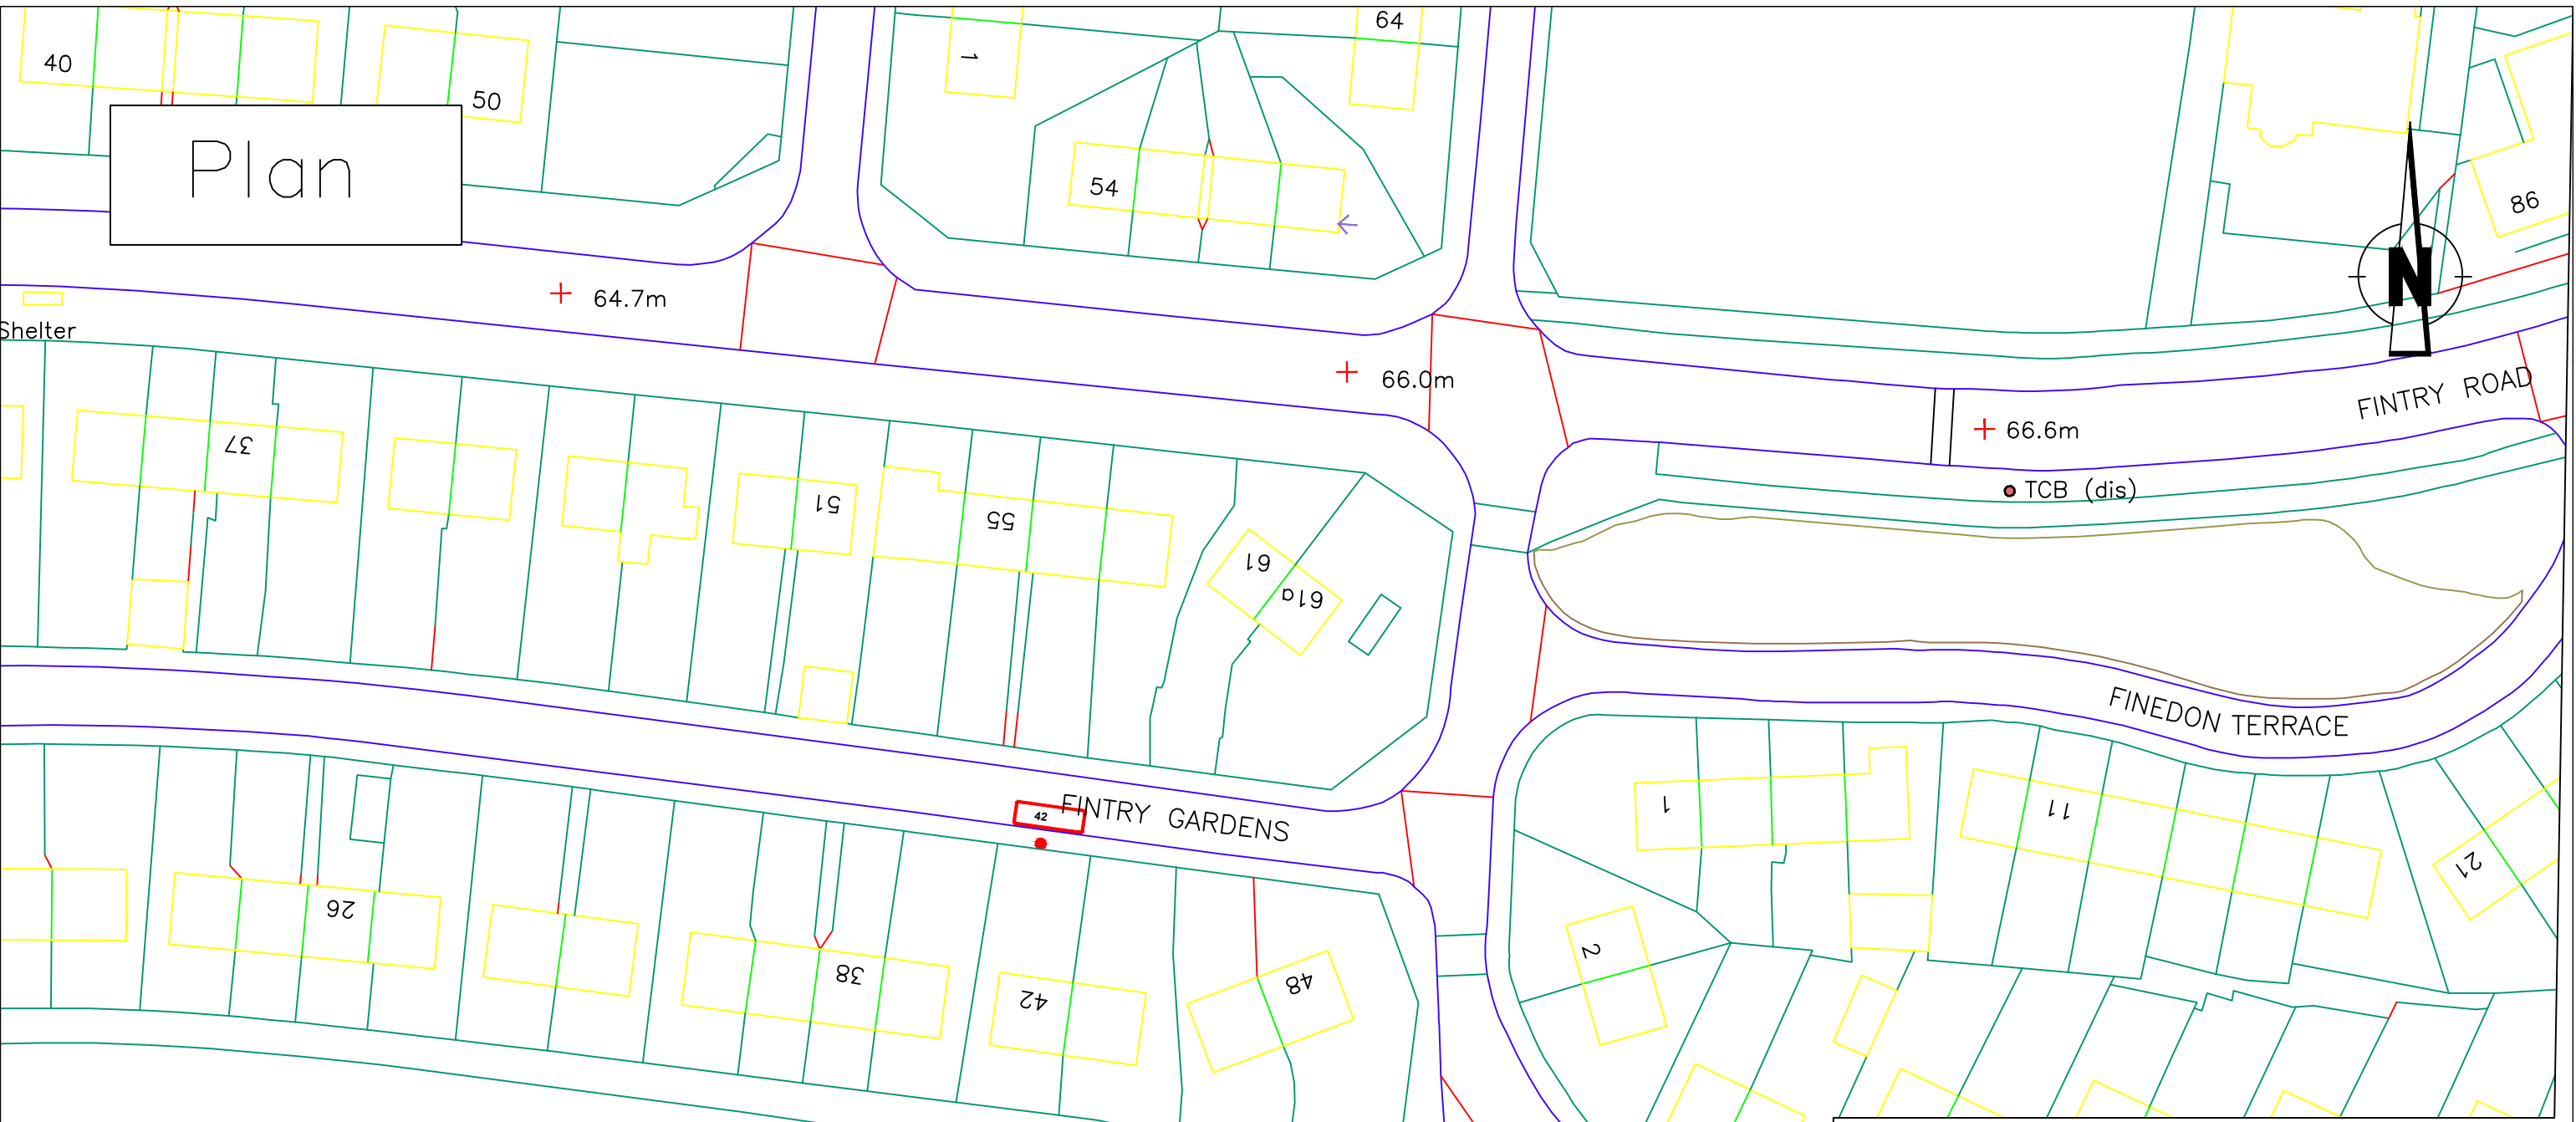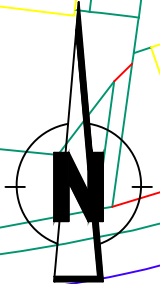

Legend

 Disabled parking bay to be removed

revision					
Drawn	Checked	Drg.No.	Project No.	Scale	Date
S.S.	R.T.	5	T18.06..04	NTS	12.06.18.


Dundee City Council
DPPP (Variation)
Order 2018





City Development Department. Director Mike Galloway
Dundee House, 50 North Lindsay Street, Dundee DD1 1QE

Prepared by permission of Ordnance Survey on behalf of HMRS. Crown copyright and database right 2015. All rights reserved. Ordnance Survey Licence number 100025371.

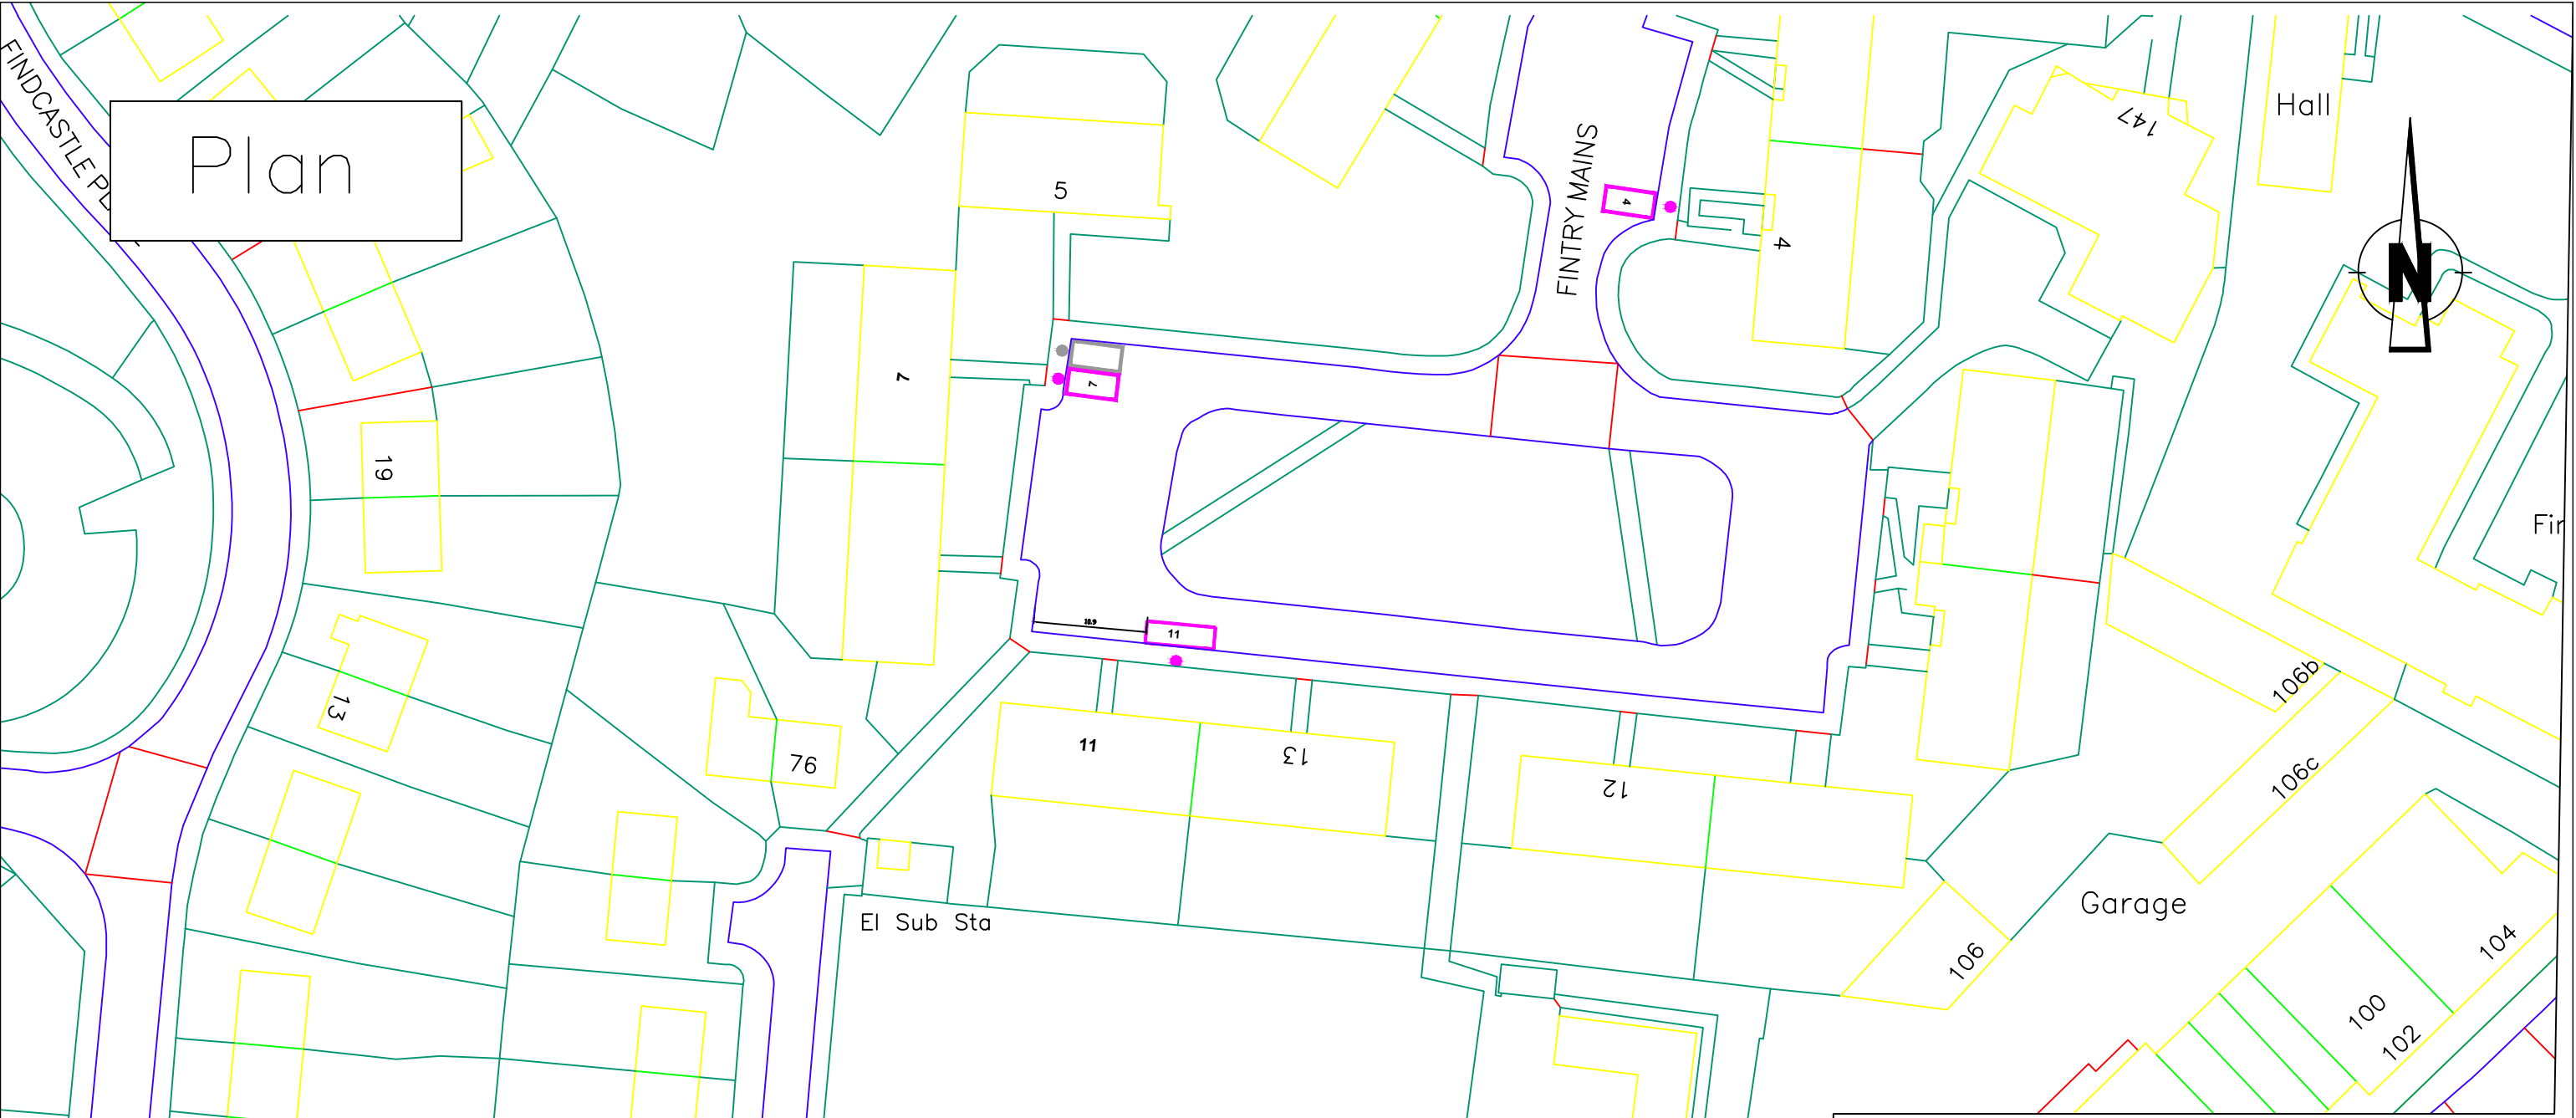Plan



Legend

-  New disabled parking bay
-  Existing Disabled parking bay

revision					
Drawn	Checked	Drg.No.	Project No.	Scale	Date
S.S.	R.T.	6	T18.06..04	NTS	12.06.18.

Dundee City Council
 DPPP (Variation)
 Order 2018




City Development Department. Director Mike Galloway
 Dundee House, 50 North Lindsay Street, Dundee DD1 1QE

Prepared by permission of Dundee City Council on behalf of H&B. Drawn, checked, and approved 12/12/18. All rights reserved. Dundee Survey Licence number 100023271.

Plan


m

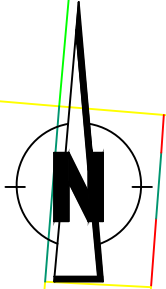

FINTRY GARDENS

2.60 2

Legend

 New disabled parking bay

Play Area

revision					
Drawn	Checked	Drg.No.	Project No.	Scale	Date
S.S.	R.T.	8	T18.06..04	NTS	12.06.18.

Dundee City Council
DPPP (Variation)
Order 2018



City Development Department

City Development Department. Director Mike Galloway
Dundee House, 50 North Lindsay Street, Dundee DD1 1QE

Reproduced by permission of Ordnance Survey on behalf of HMRC.
© Crown copyright and database right 2018. All rights reserved.
Ordnance Survey Licence number 100025201.

Plan

ESS

80
59

55

53

55


53

45
47


46
48


38
40

FINAVON TER

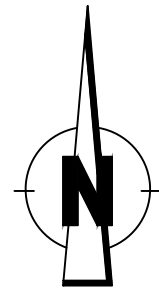


Legend

 New disabled parking bay


revision					
Drawn	Checked	Drg.No.	Project No.	Scale	Date
S.S.	R.T.	9	T18.06..04	NTS	12.06.18.
Dundee City Council DPPP (Variation) Order 2018					
			City Development Department		
City Development Department. Director Mike Galloway Dundee House, 50 North Lindsay Street, Dundee DD1 1QE					


Reproduced by permission of Ordnance Survey on behalf of HMGO.
 Crown copyright and database right 2015. All rights reserved.
 Ordnance Survey Licence number 100025271.

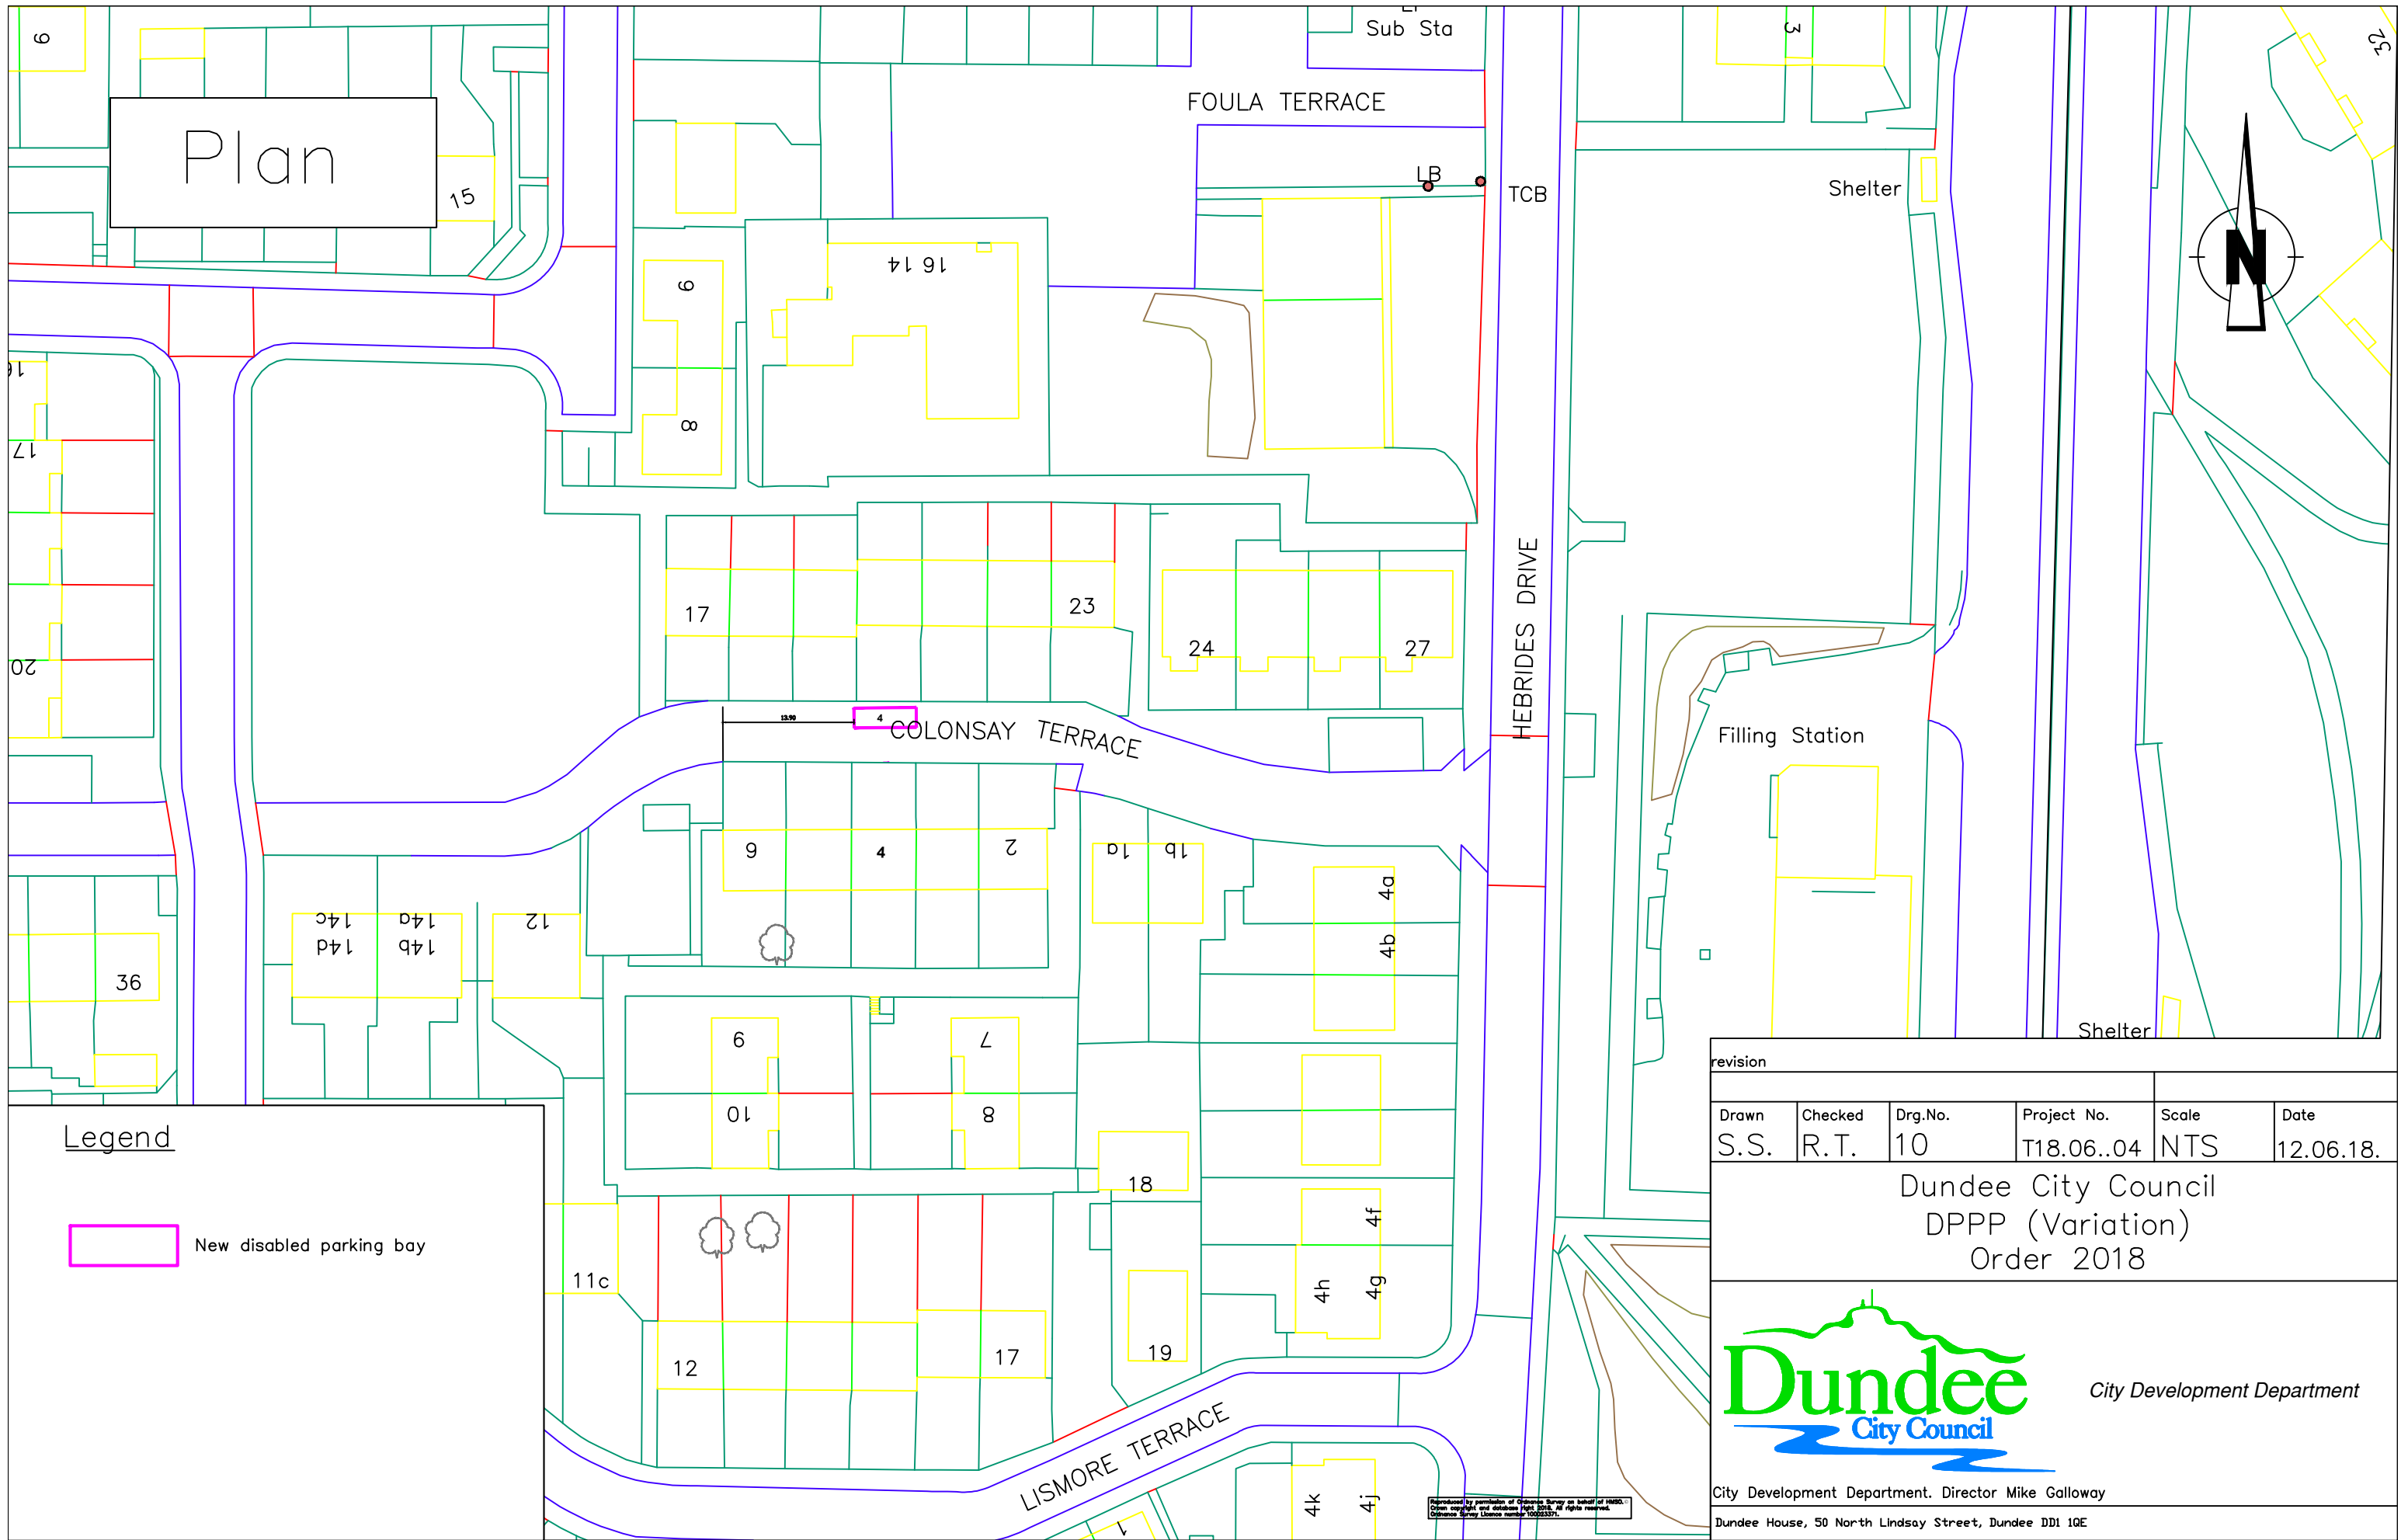


Plan

Legend

 New disabled parking bay

revision					
Drawn	Checked	Drg.No.	Project No.	Scale	Date
S.S.	R.T.	10	T18.06..04	NTS	12.06.18.
<p>Dundee City Council DPPP (Variation) Order 2018</p>					
			<p>City Development Department</p>		
<p>City Development Department. Director Mike Galloway Dundee House, 50 North Lindsay Street, Dundee DD1 1QE</p>					

Approved by permission of Ordnance Survey on behalf of HMRS. Crown copyright and database right 2018. All rights reserved. Ordnance Survey Licence number 100025271.

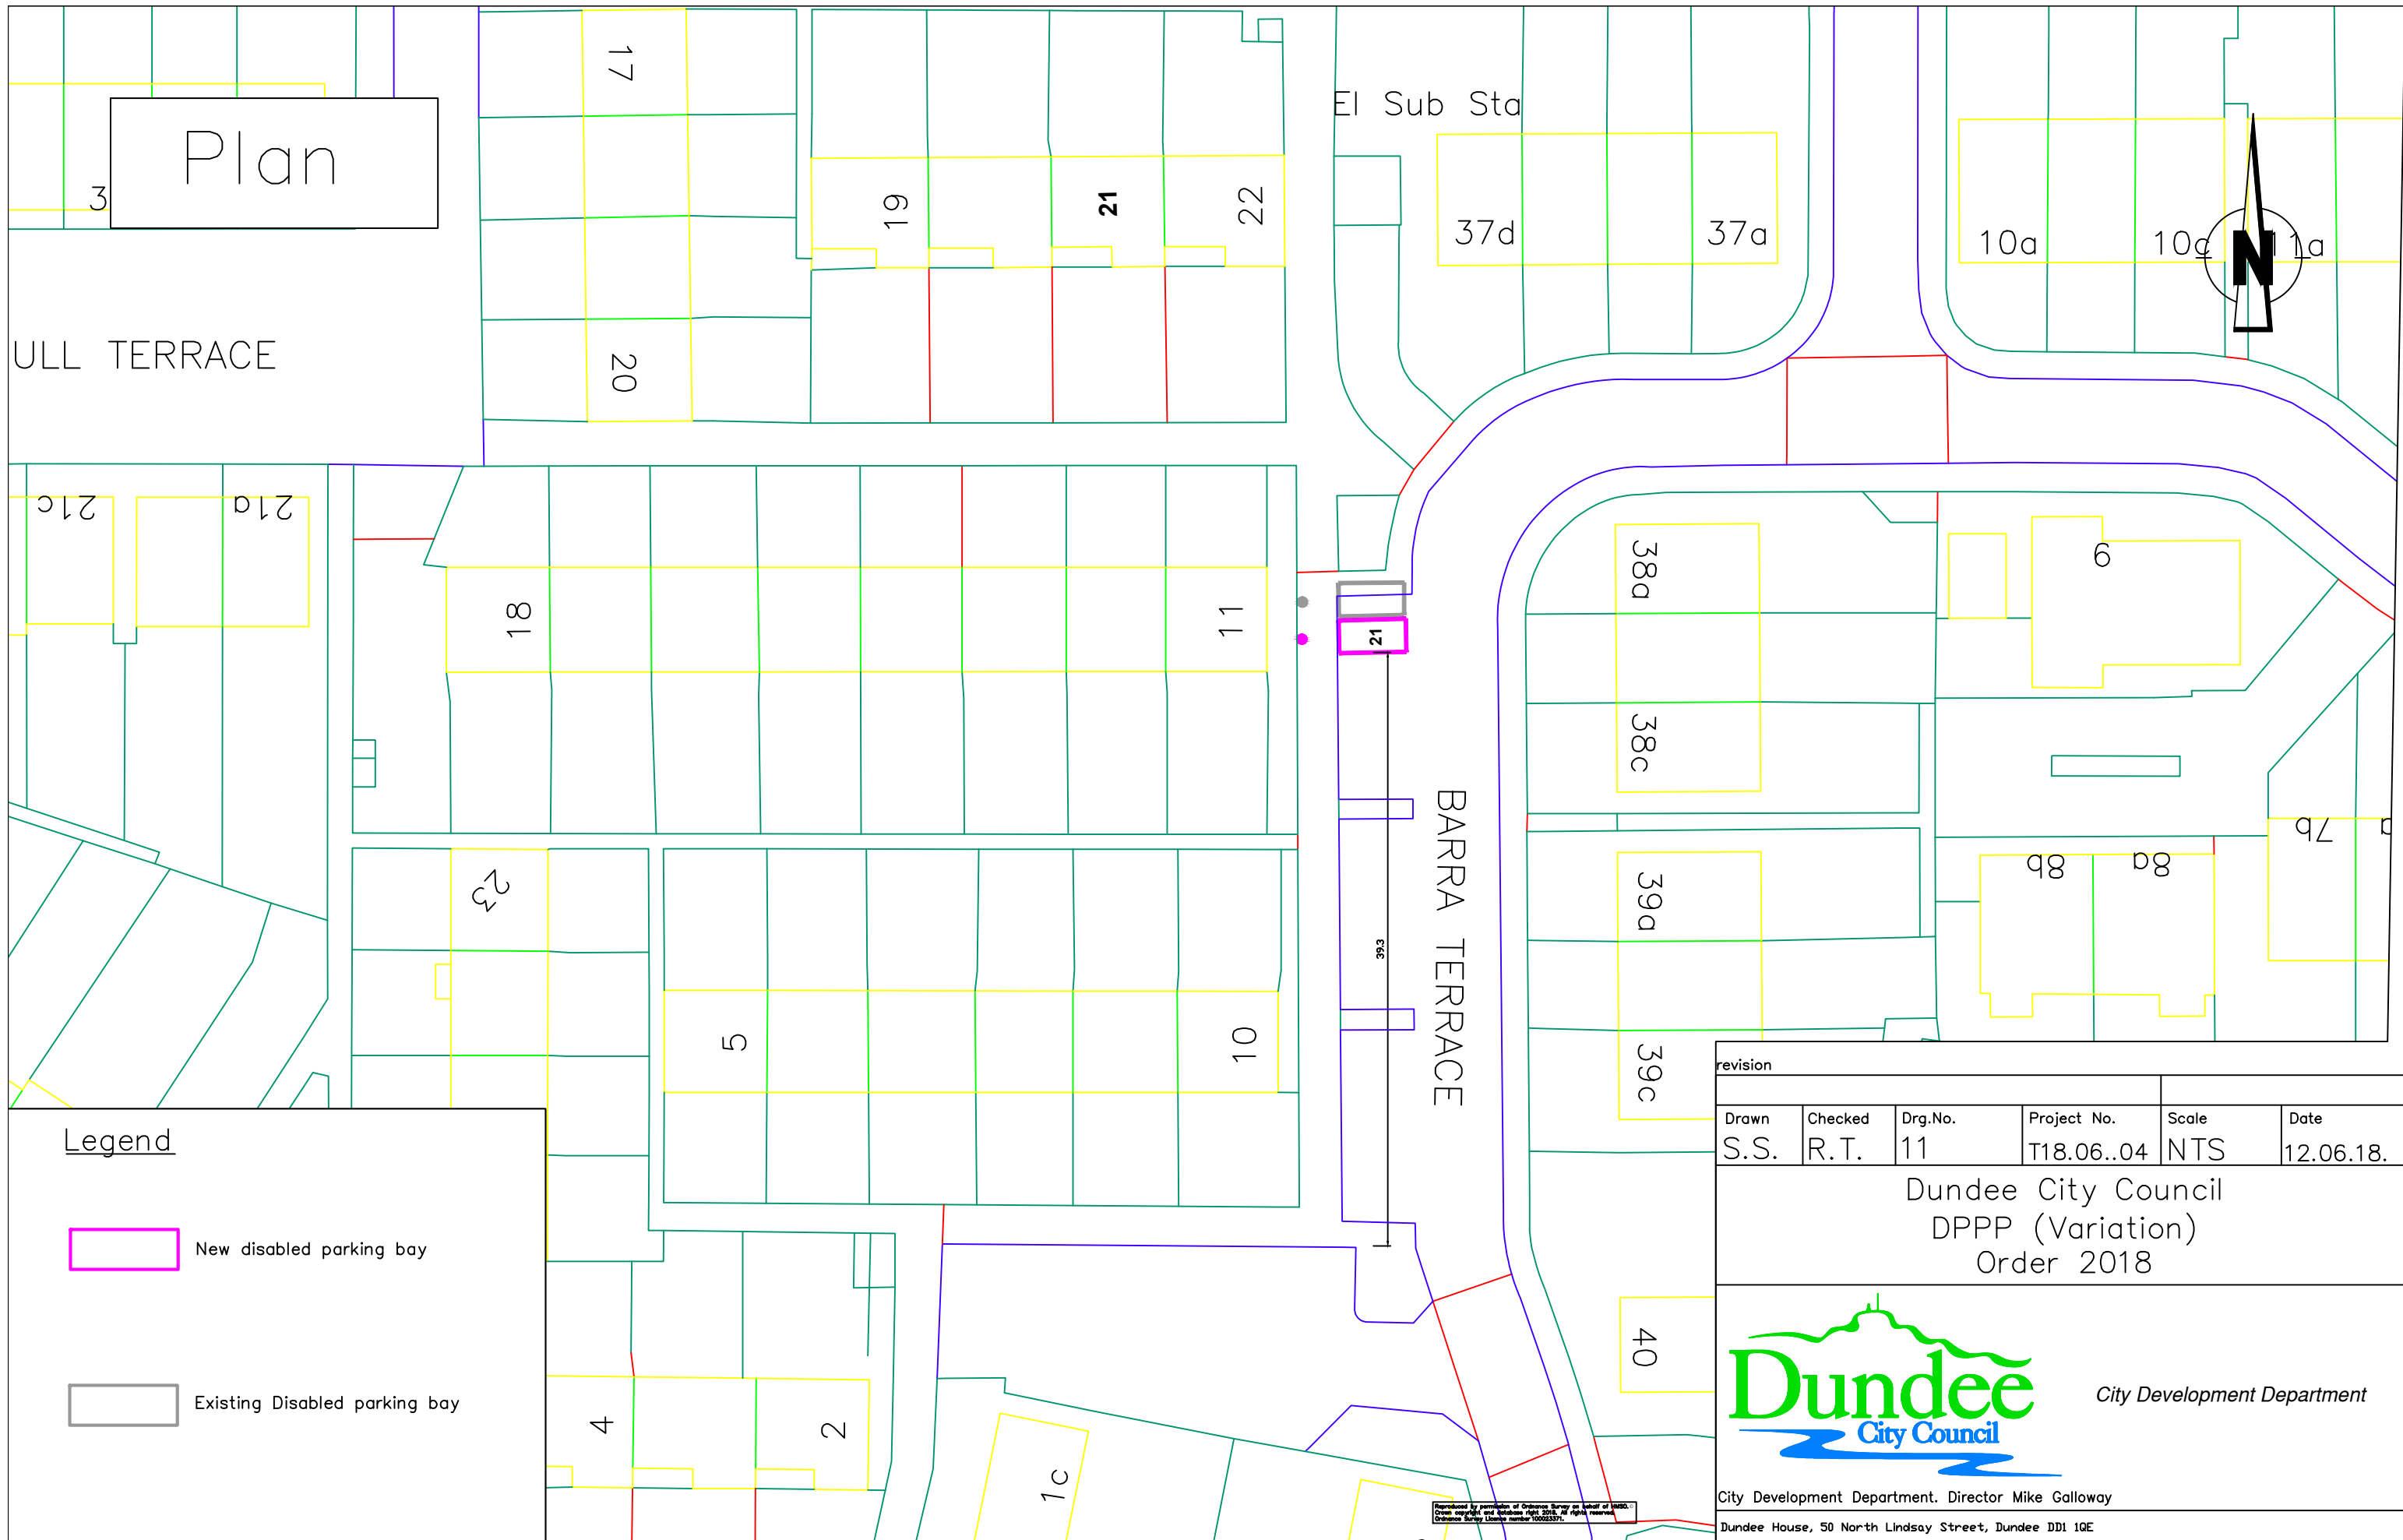

Plan


ULL TERRACE

El Sub Sta




Legend

- New disabled parking bay
- Existing Disabled parking bay


revision					
Drawn	Checked	Drg.No.	Project No.	Scale	Date
S.S.	R.T.	11	T18.06..04	NTS	12.06.18.
<p>Dundee City Council DPPP (Variation) Order 2018</p>					
			<p><i>City Development Department</i></p>		
<p>City Development Department. Director Mike Galloway Dundee House, 50 North Lindsay Street, Dundee DD1 1QE</p>					

Prepared by permission of Ordnance Survey on behalf of HM Government. Crown copyright and database right 2015. All rights reserved. Ordnance Survey Licence number 100025271.

Plan

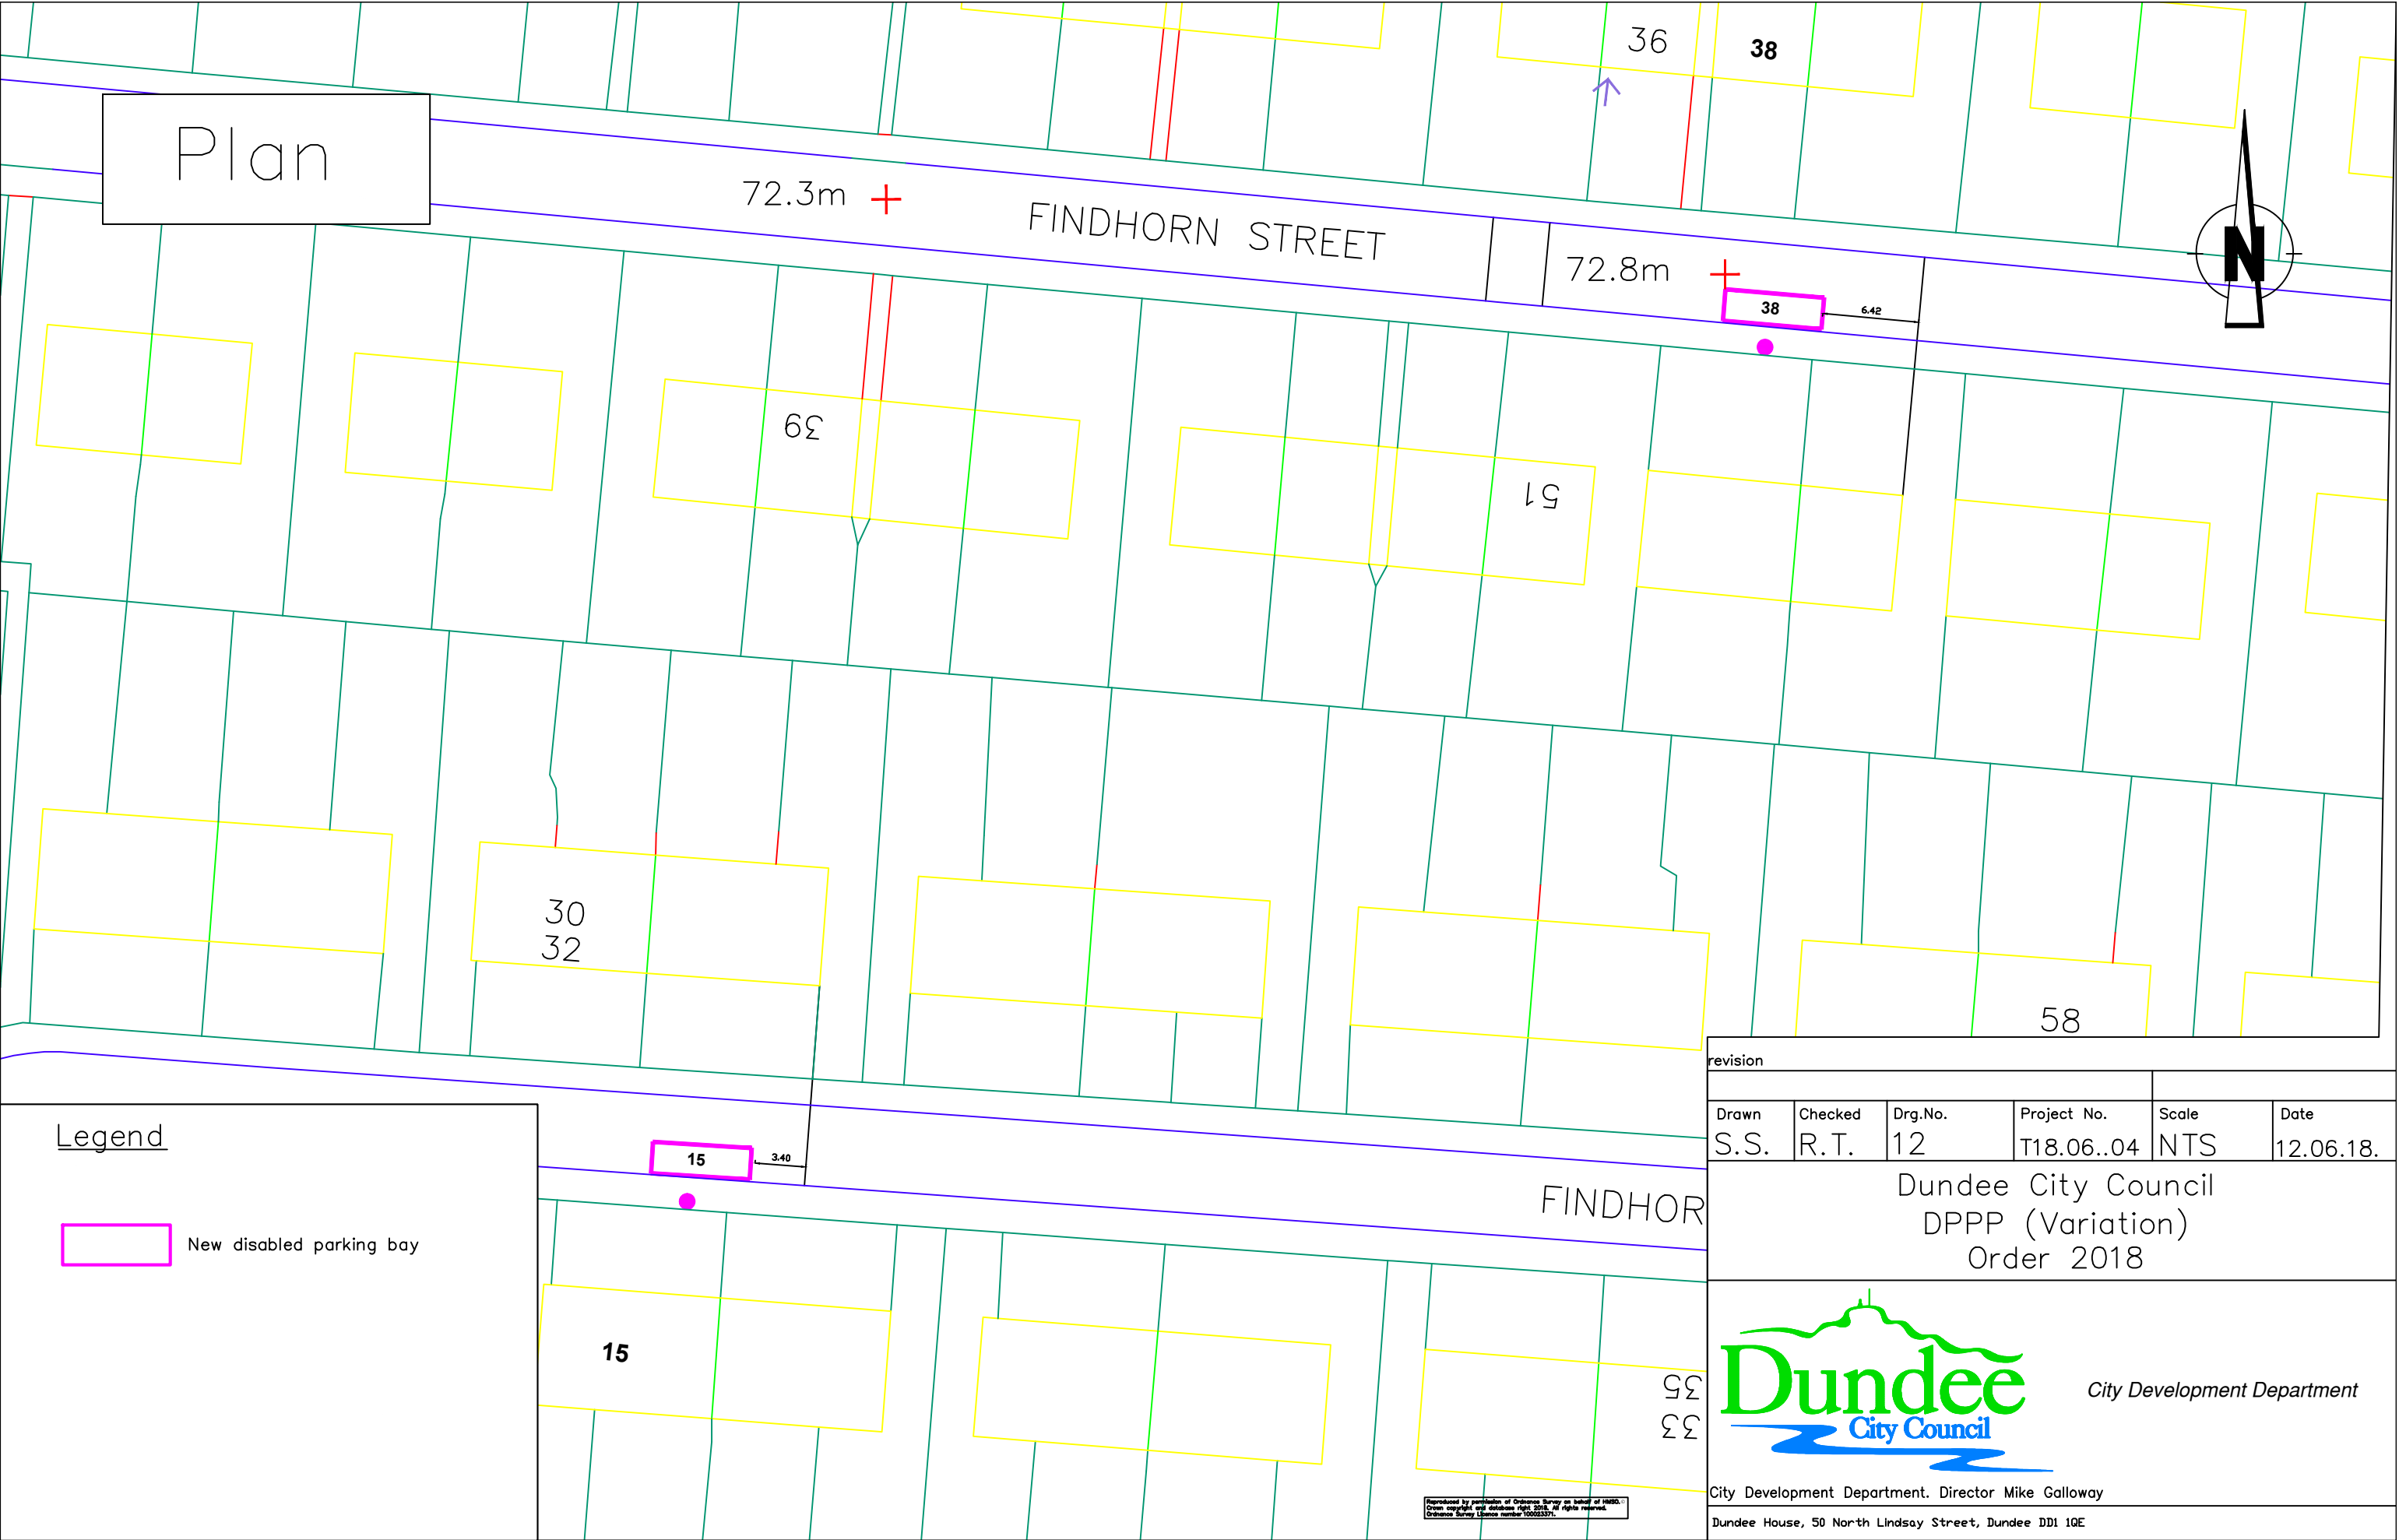

Legend

 New disabled parking bay

revision					
Drawn	Checked	Drg.No.	Project No.	Scale	Date
S.S.	R.T.	12	T18.06..04	NTS	12.06.18.

Dundee City Council
DPPP (Variation)
Order 2018



City Development Department

City Development Department. Director Mike Galloway
Dundee House, 50 North Lindsay Street, Dundee DD1 1QE

Reproduced by permission of Ordnance Survey on behalf of HMGO.
© Crown copyright and database right 2015. All rights reserved.
Ordnance Survey Licence number 100025271.