
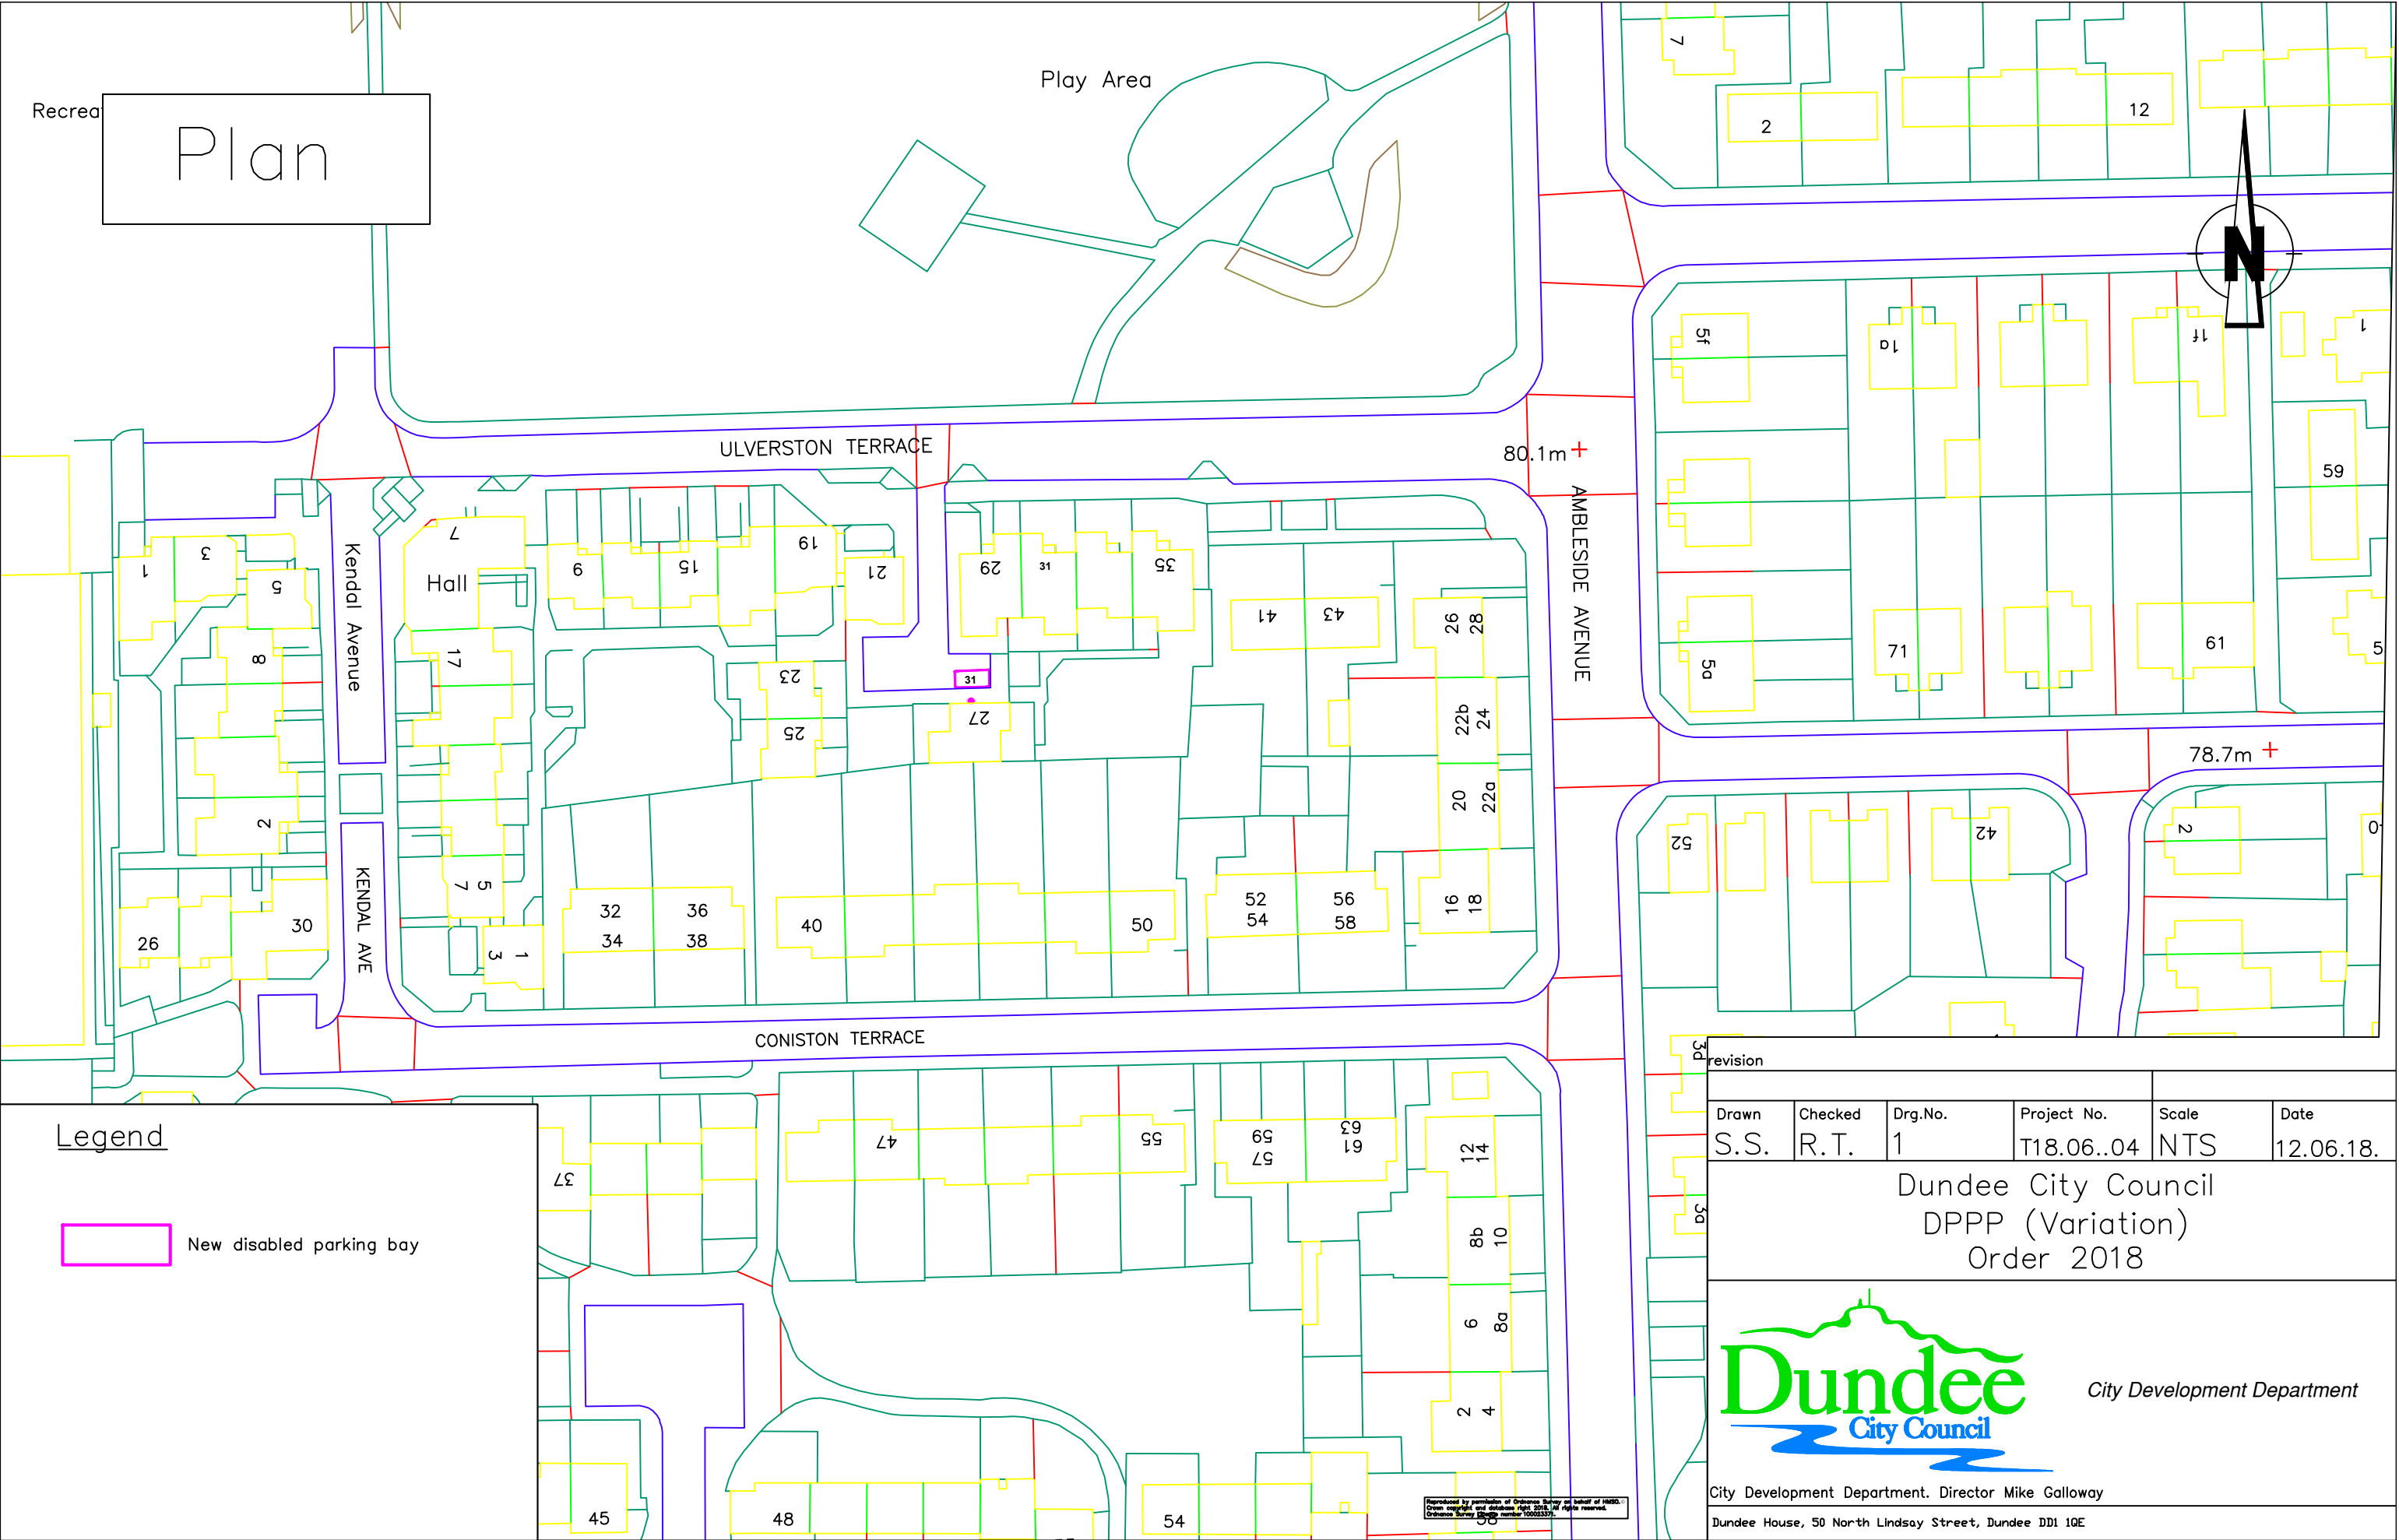


Recrea

Plan

Play Area

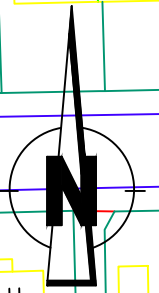

ULVERSTON TERRACE

80.1m +
AMBLESIDE AVENUE

Kendal Avenue


KENDAL AVE


Hall

CONISTON TERRACE

78.7m +



Legend

 New disabled parking bay


Revision					
Drawn	Checked	Drg.No.	Project No.	Scale	Date
S.S.	R.T.	1	T18.06..04	NTS	12.06.18.
Dundee City Council DPPP (Variation) Order 2018					
			City Development Department		
City Development Department. Director Mike Galloway Dundee House, 50 North Lindsay Street, Dundee DD1 1QE					

Prepared by permission of Ordnance Survey on behalf of HMRS. Crown copyright and database right 2018. All rights reserved. Ordnance Survey Licence number 100025201.

Plan

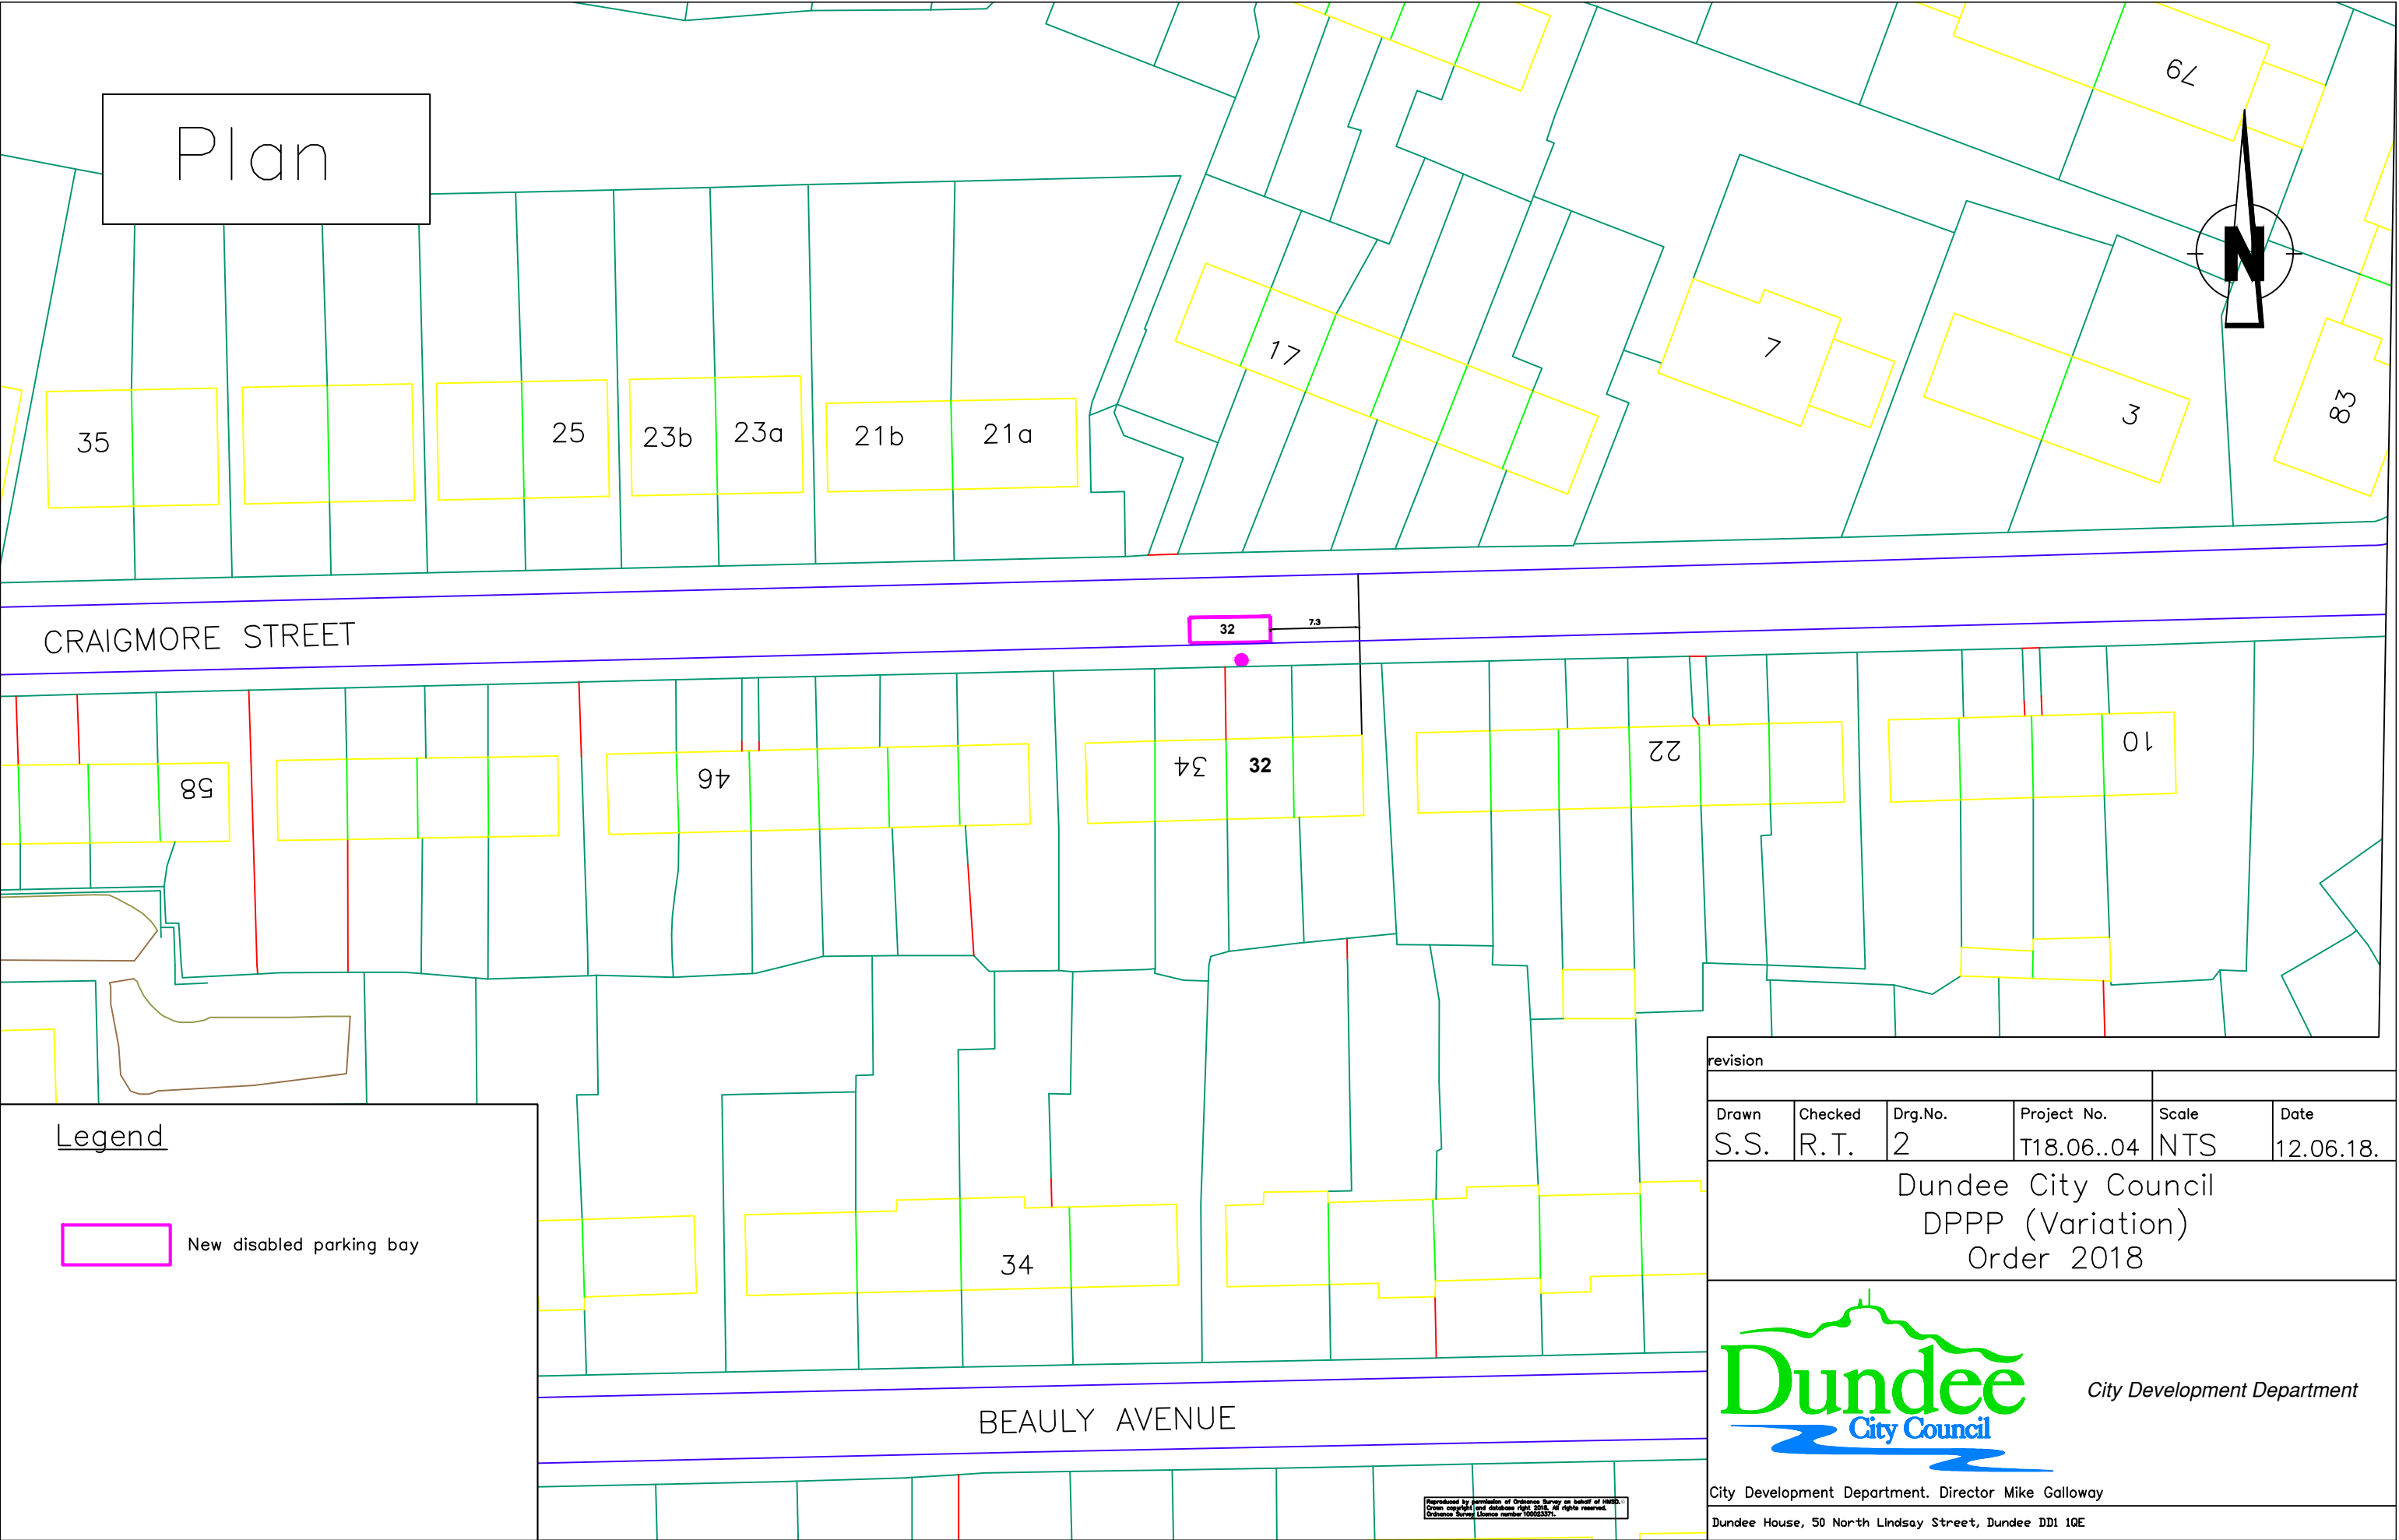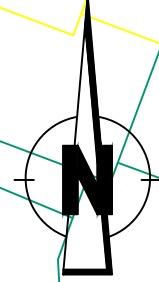

Legend

 New disabled parking bay

revision					
Drawn	Checked	Drg.No.	Project No.	Scale	Date
S.S.	R.T.	2	T18.06..04	NTS	12.06.18.

Dundee City Council
DPPP (Variation)
Order 2018





City Development Department

City Development Department, Director Mike Galloway
Dundee House, 50 North Lindsay Street, Dundee DD1 1QE

Prepared by permission of Ordnance Survey on behalf of HMRS.
© Crown copyright and database right 2015. All rights reserved.
Ordnance Survey Licence number 100025271.

Plan

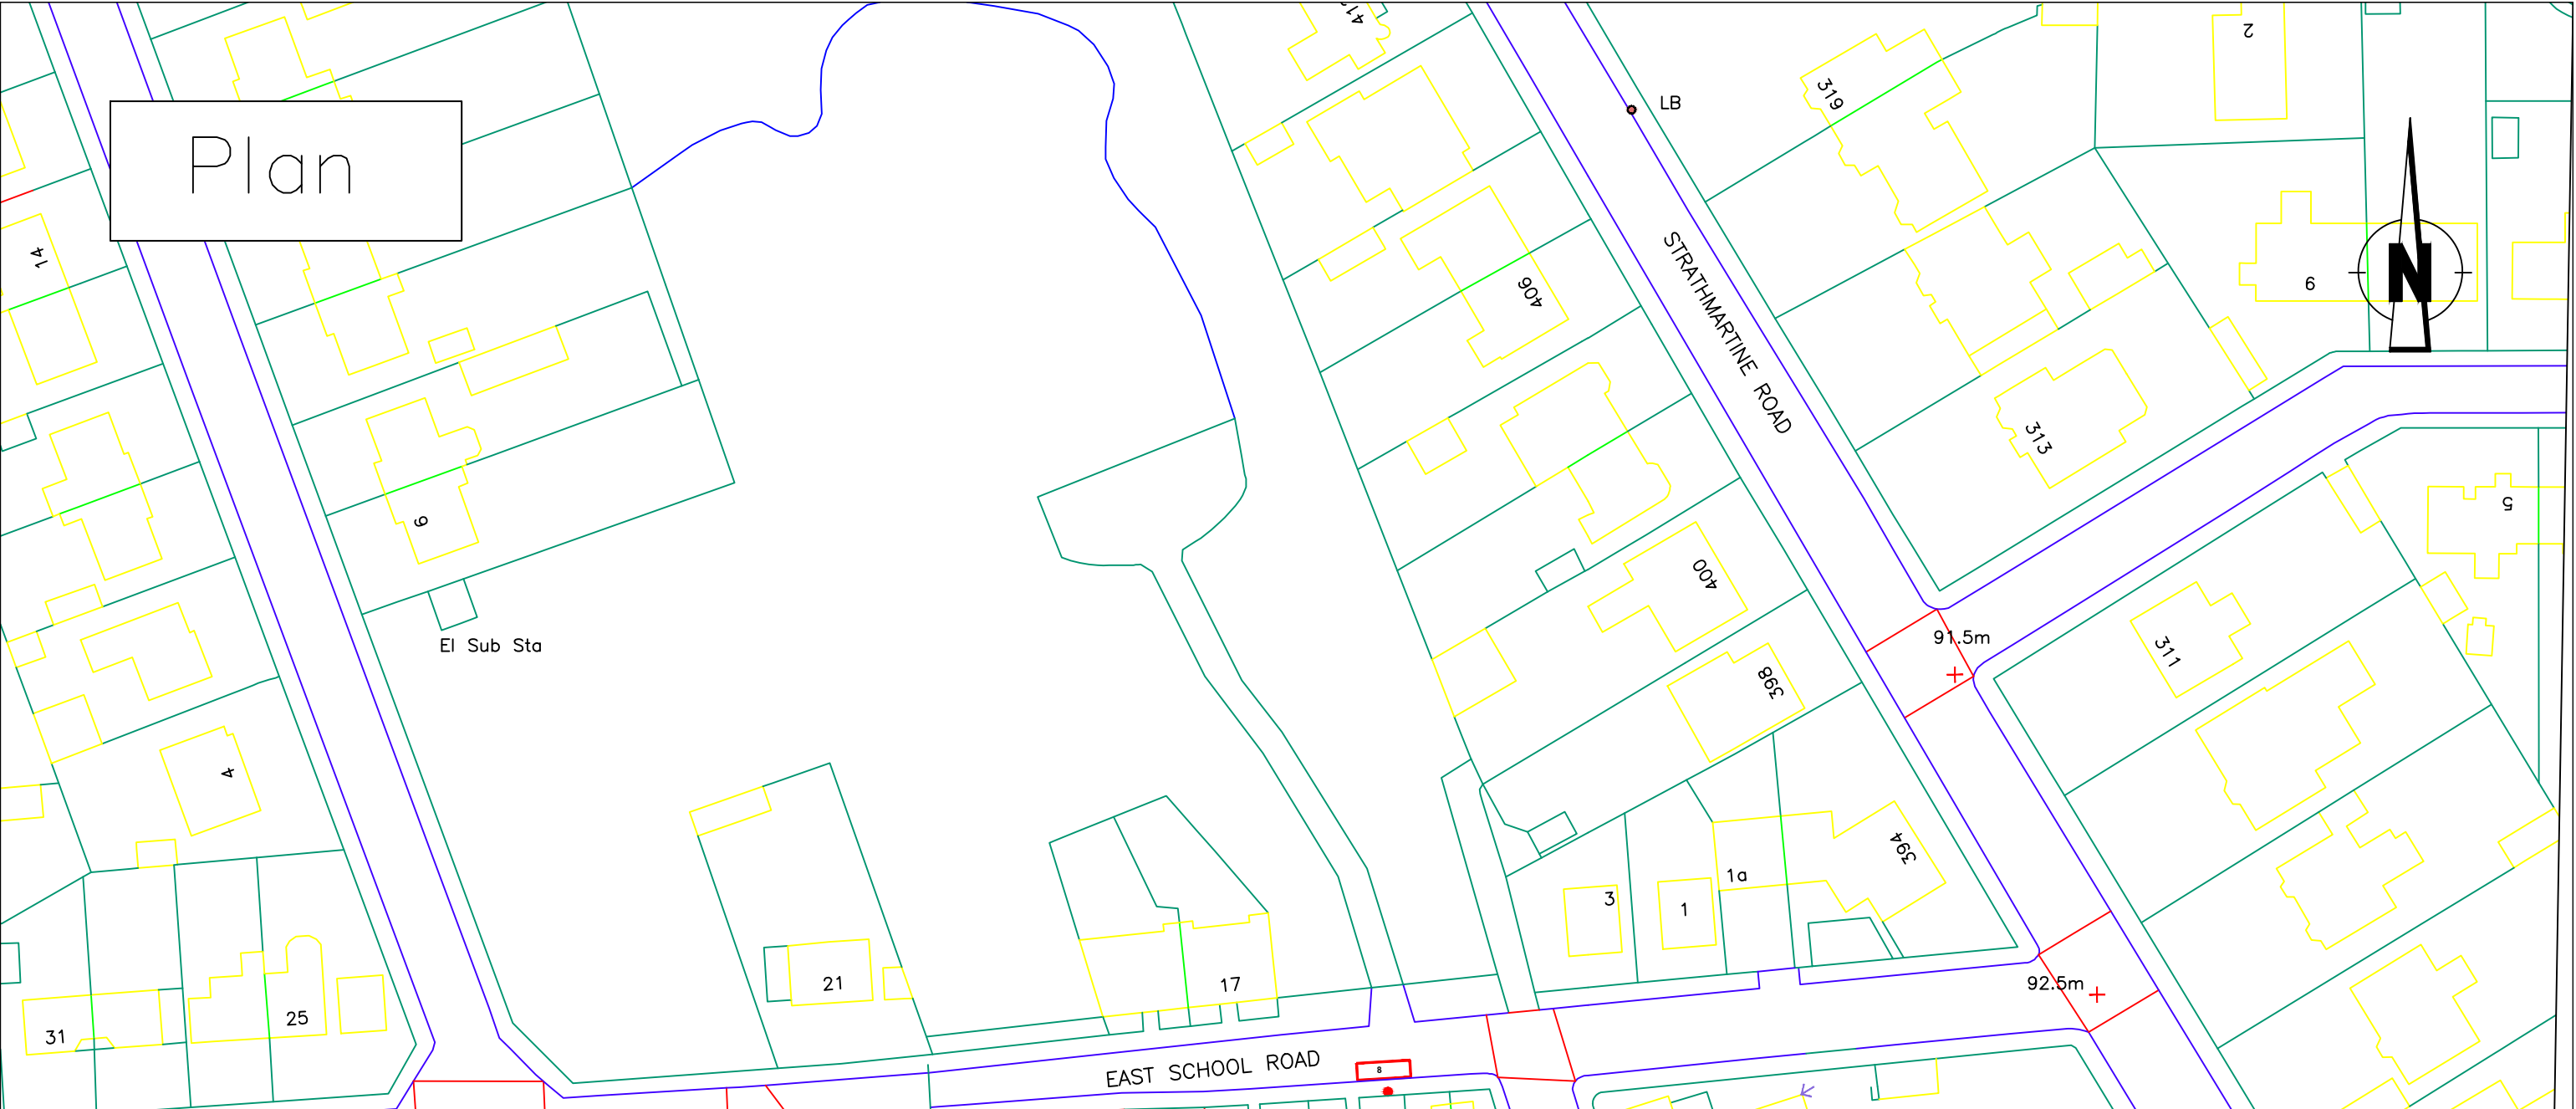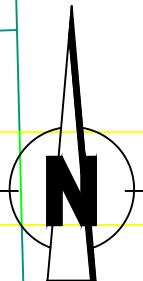

El Sub Sta

LB

STRATHMARTINE ROAD

EAST SCHOOL ROAD

LADON TERRACE

Legend

 Disabled parking bay to be removed

revision					
Drawn	Checked	Drg.No.	Project No.	Scale	Date
S.S.	R.T.	3	T18.06..04	NTS	12.06.18.

Dundee City Council
DPPP (Variation)
Order 2018




City Development Department

City Development Department. Director Mike Galloway


Dundee House, 50 North Lindsay Street, Dundee DD1 1QE


Prepared by permission of Ordnance Survey on behalf of HMRS.
© Crown copyright and database right 2015. All rights reserved.
Ordnance Survey Licence number 100023371.

Plan

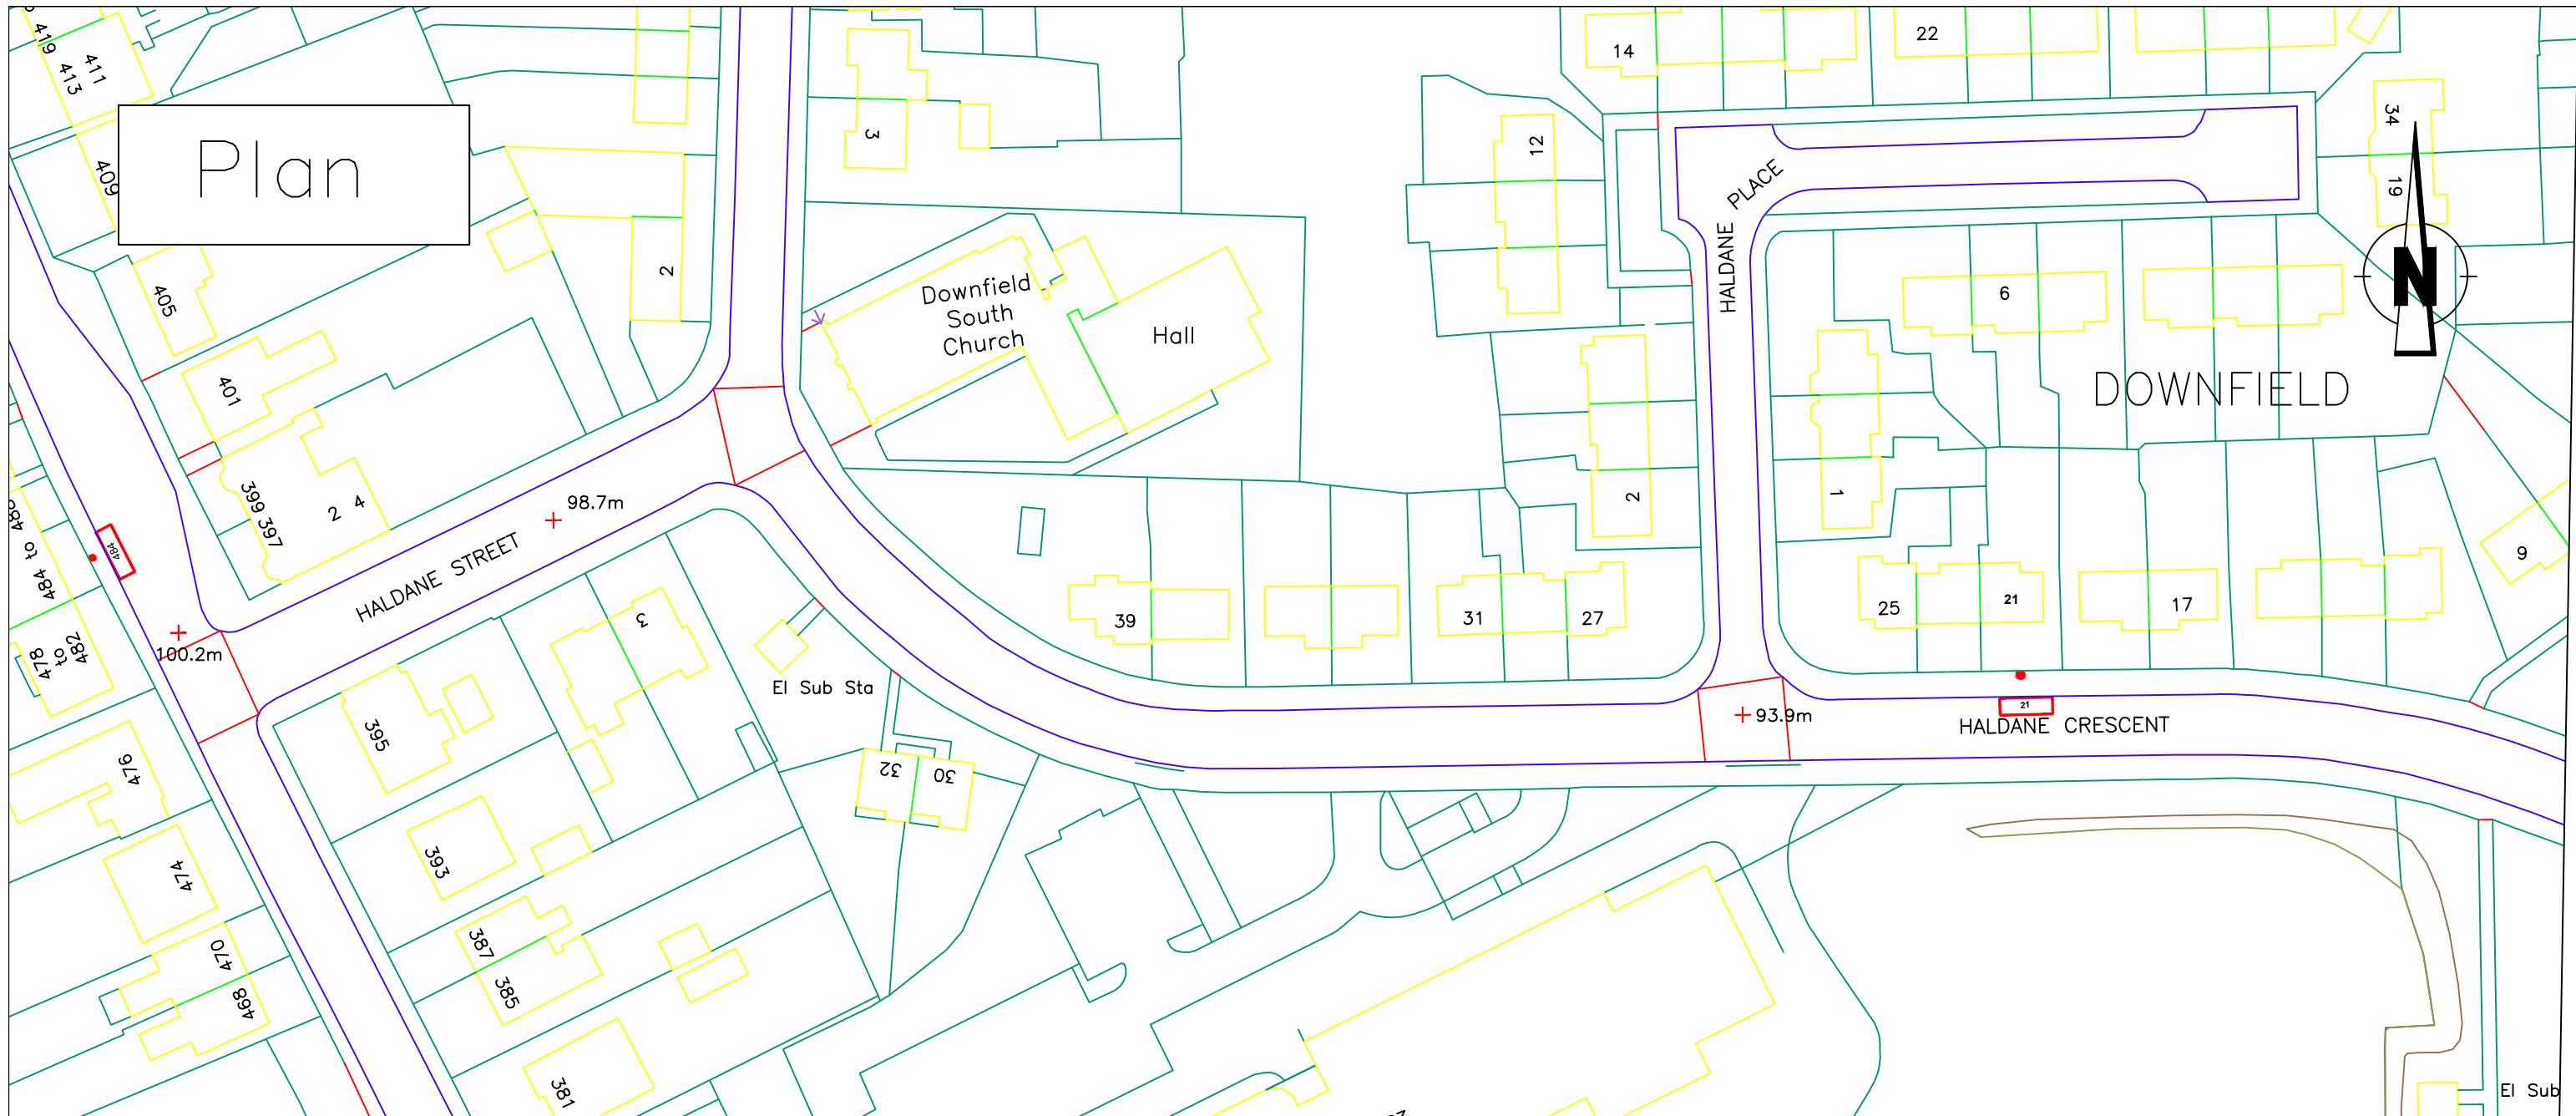



Legend

 Disabled parking bay to be removed

revision					
Drawn	Checked	Drg.No.	Project No.	Scale	Date
S.S.	R.T.	4	T18.06..04	NTS	12.06.18.
Dundee City Council DPPP (Variation) Order 2018					
			City Development Department		
City Development Department. Director Mike Galloway Dundee House, 50 North Lindsay Street, Dundee DD1 1QE					


Reproduced by permission of Ordnance Survey on behalf of HMRS. Crown copyright and database right 2015. All rights reserved. Ordnance Survey Licence number 100025291.

Plan

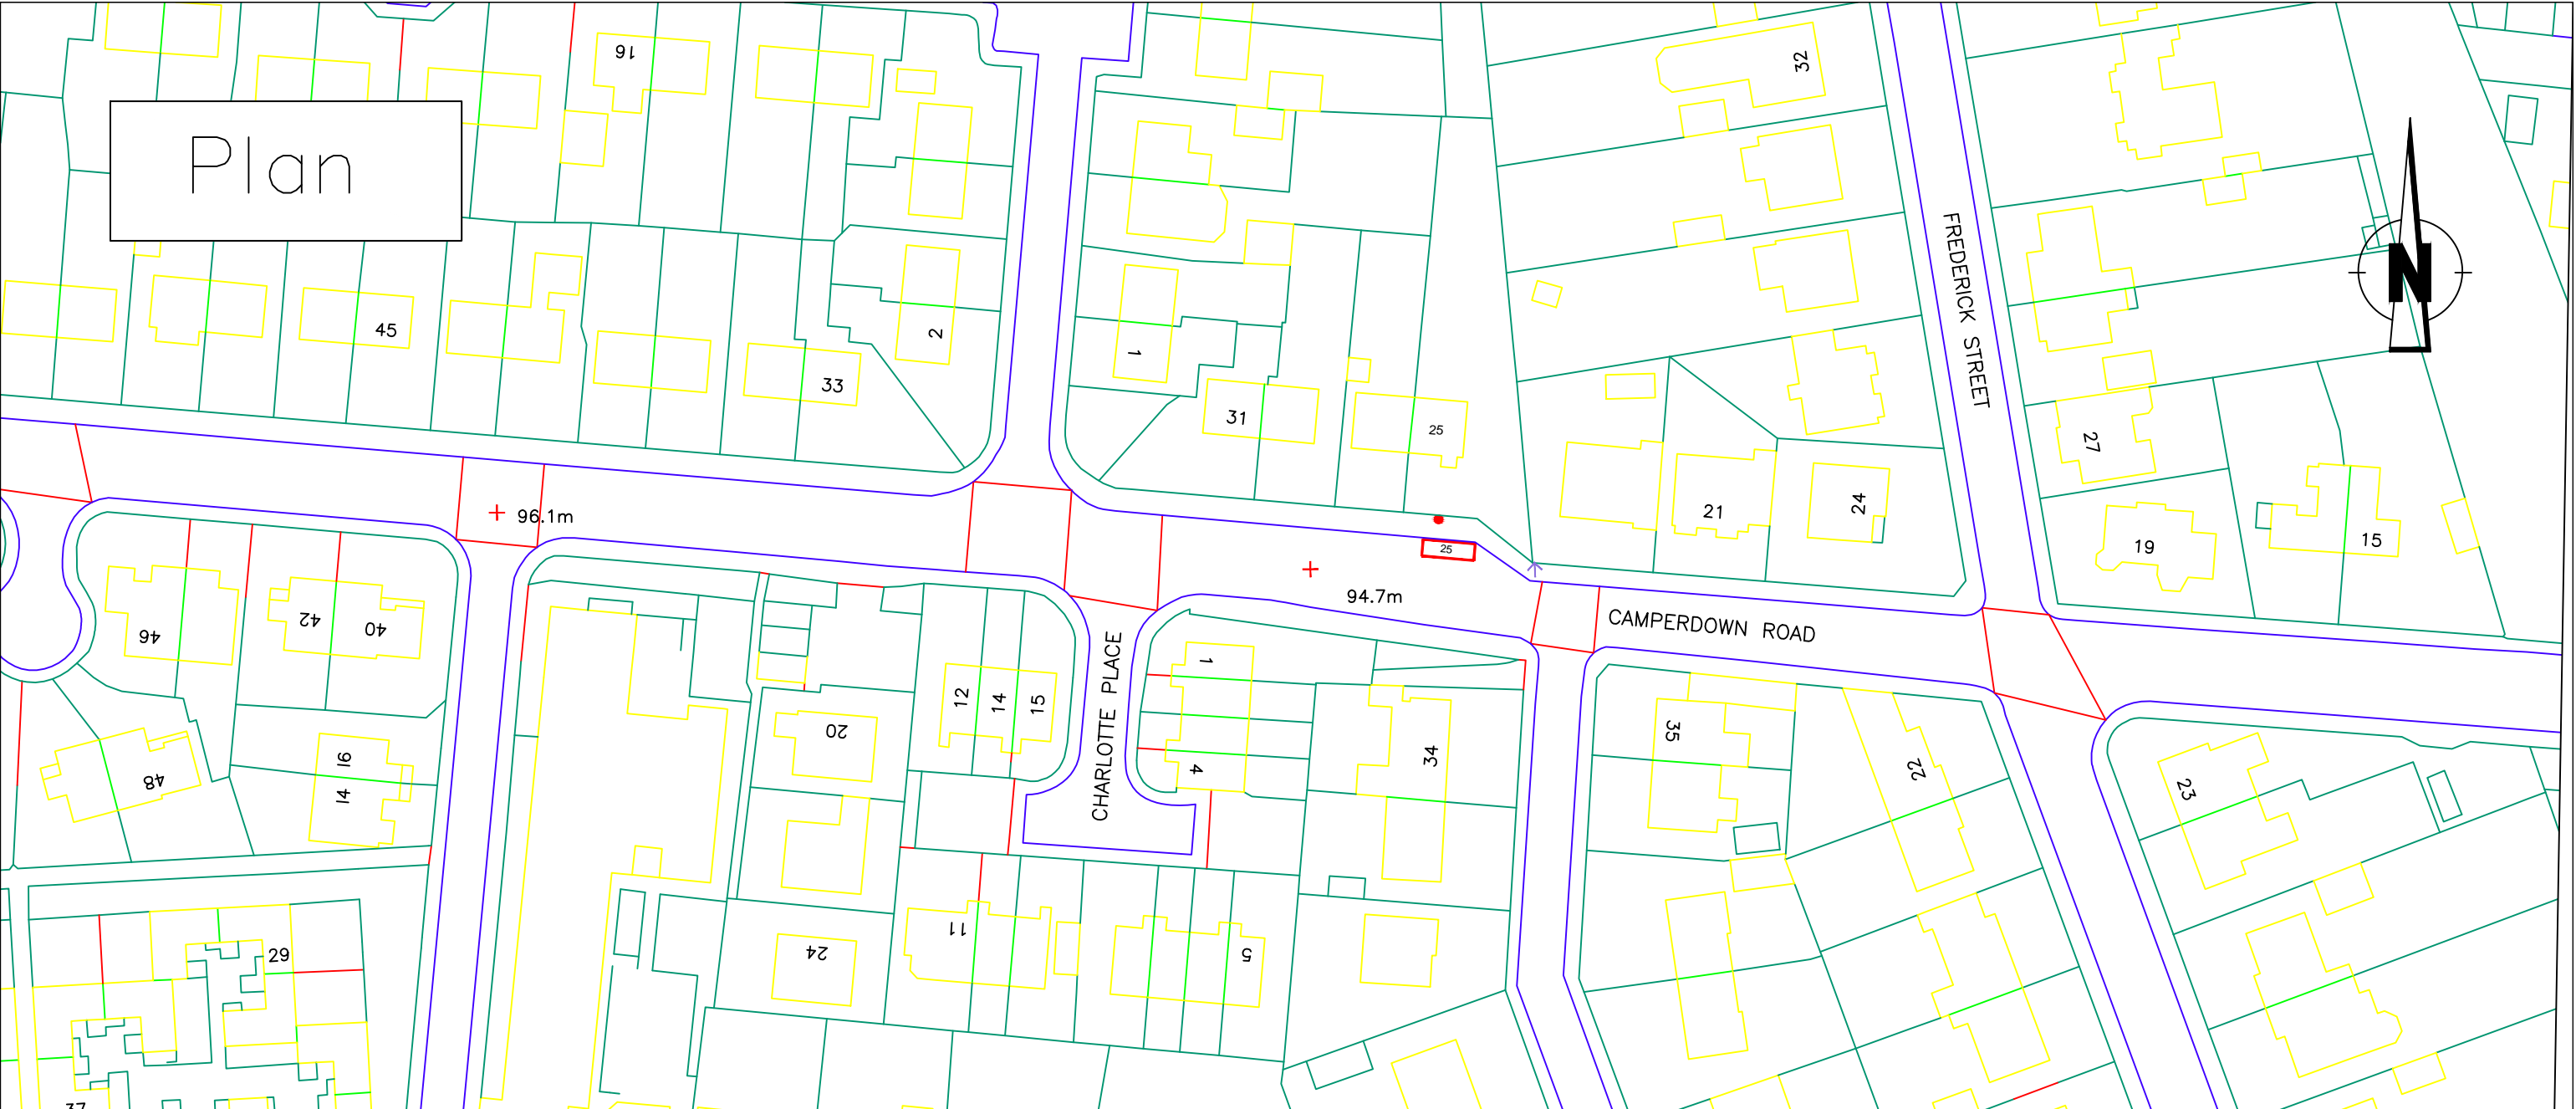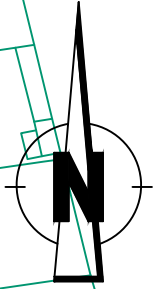

Legend



 Disabled parking bay to be removed

revision					
Drawn	Checked	Drg.No.	Project No.	Scale	Date
S.S.	R.T.	5	T18.06..04	NTS	12.06.18.
Dundee City Council DPPP (Variation) Order 2018					
			City Development Department		
City Development Department. Director Mike Galloway Dundee House, 50 North Lindsay Street, Dundee DD1 1QE					


Prepared by permission of Ordnance Survey on behalf of HMSO.
 Crown copyright and database right 2015. All rights reserved.
 Ordnance Survey Licence number 100025271.

Plan

El Sub Sta

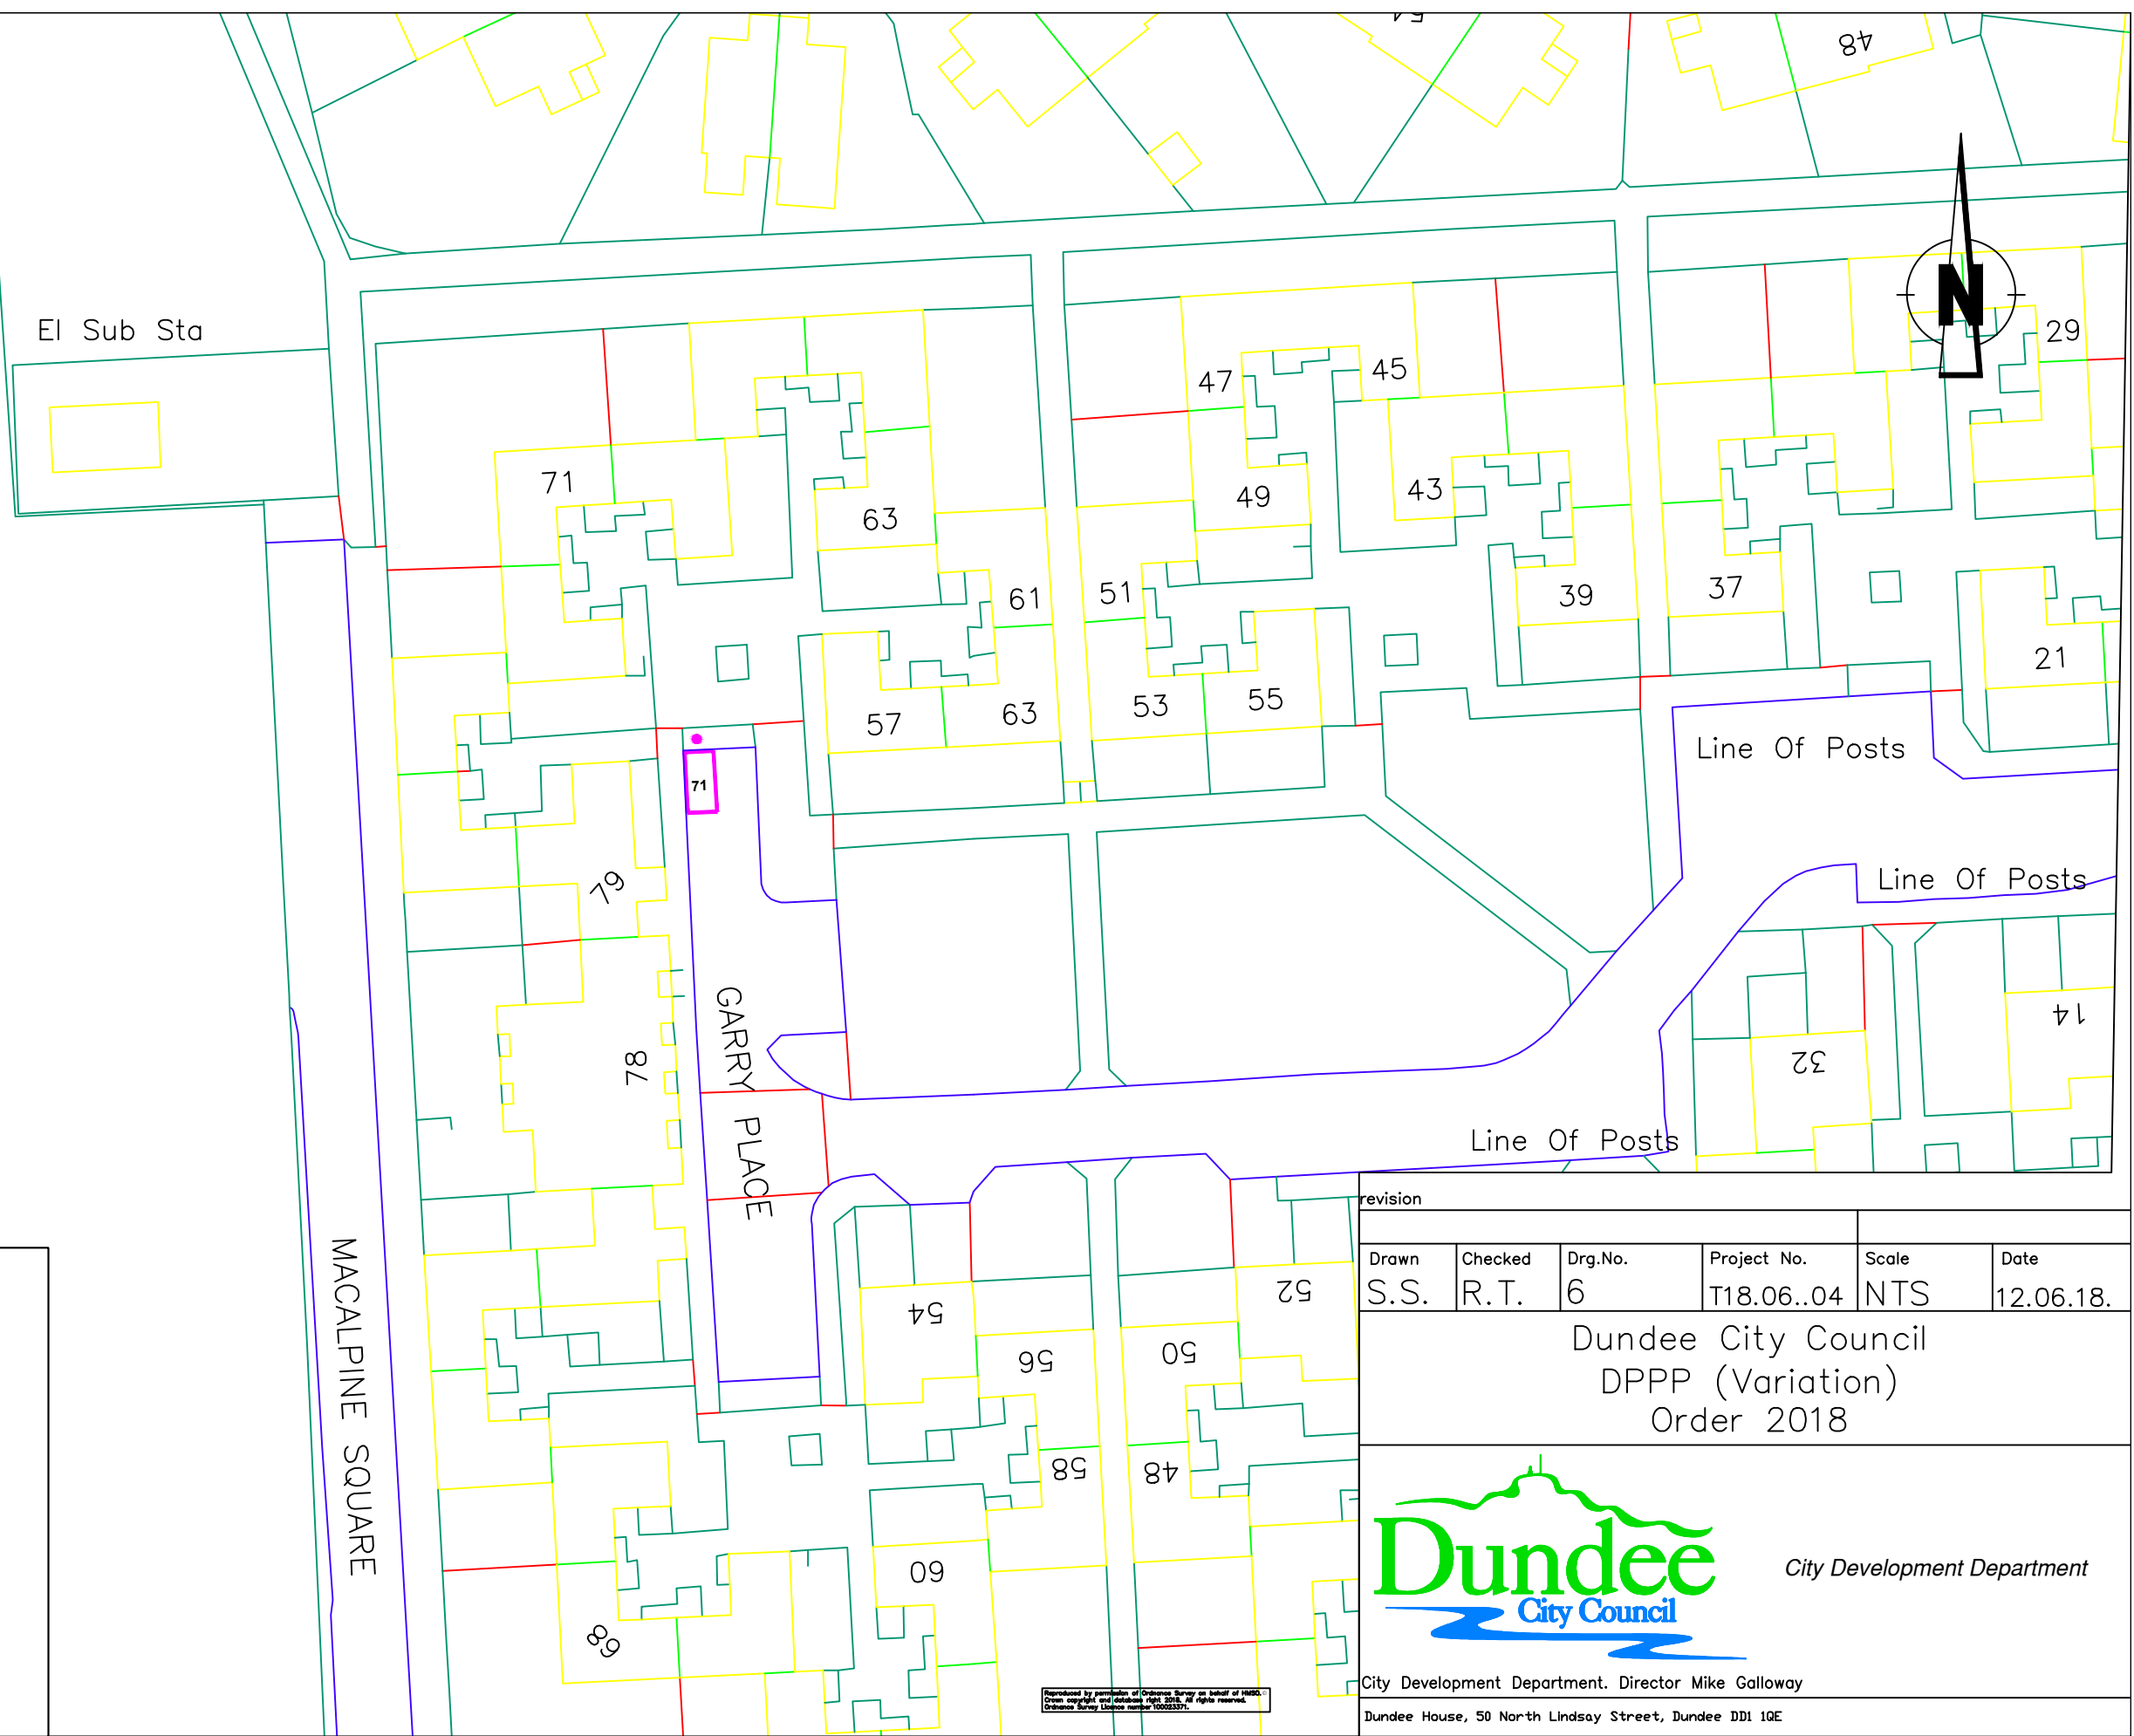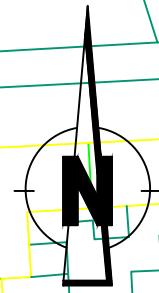

Legend

 New disabled parking bay

revision					
Drawn	Checked	Drq.No.	Project No.	Scale	Date
S.S.	R.T.	6	T18.06..04	NTS	12.06.18.

Dundee City Council
DPPP (Variation)
Order 2018




City Development Department

City Development Department, Director Mike Galloway

Dundee House, 50 North Lindsay Street, Dundee DD1 1QE

Prepared by permission of Ordnance Survey on behalf of HMRS. Crown copyright and database right 2015. All rights reserved. Ordnance Survey Licence number 100025271.

Plan

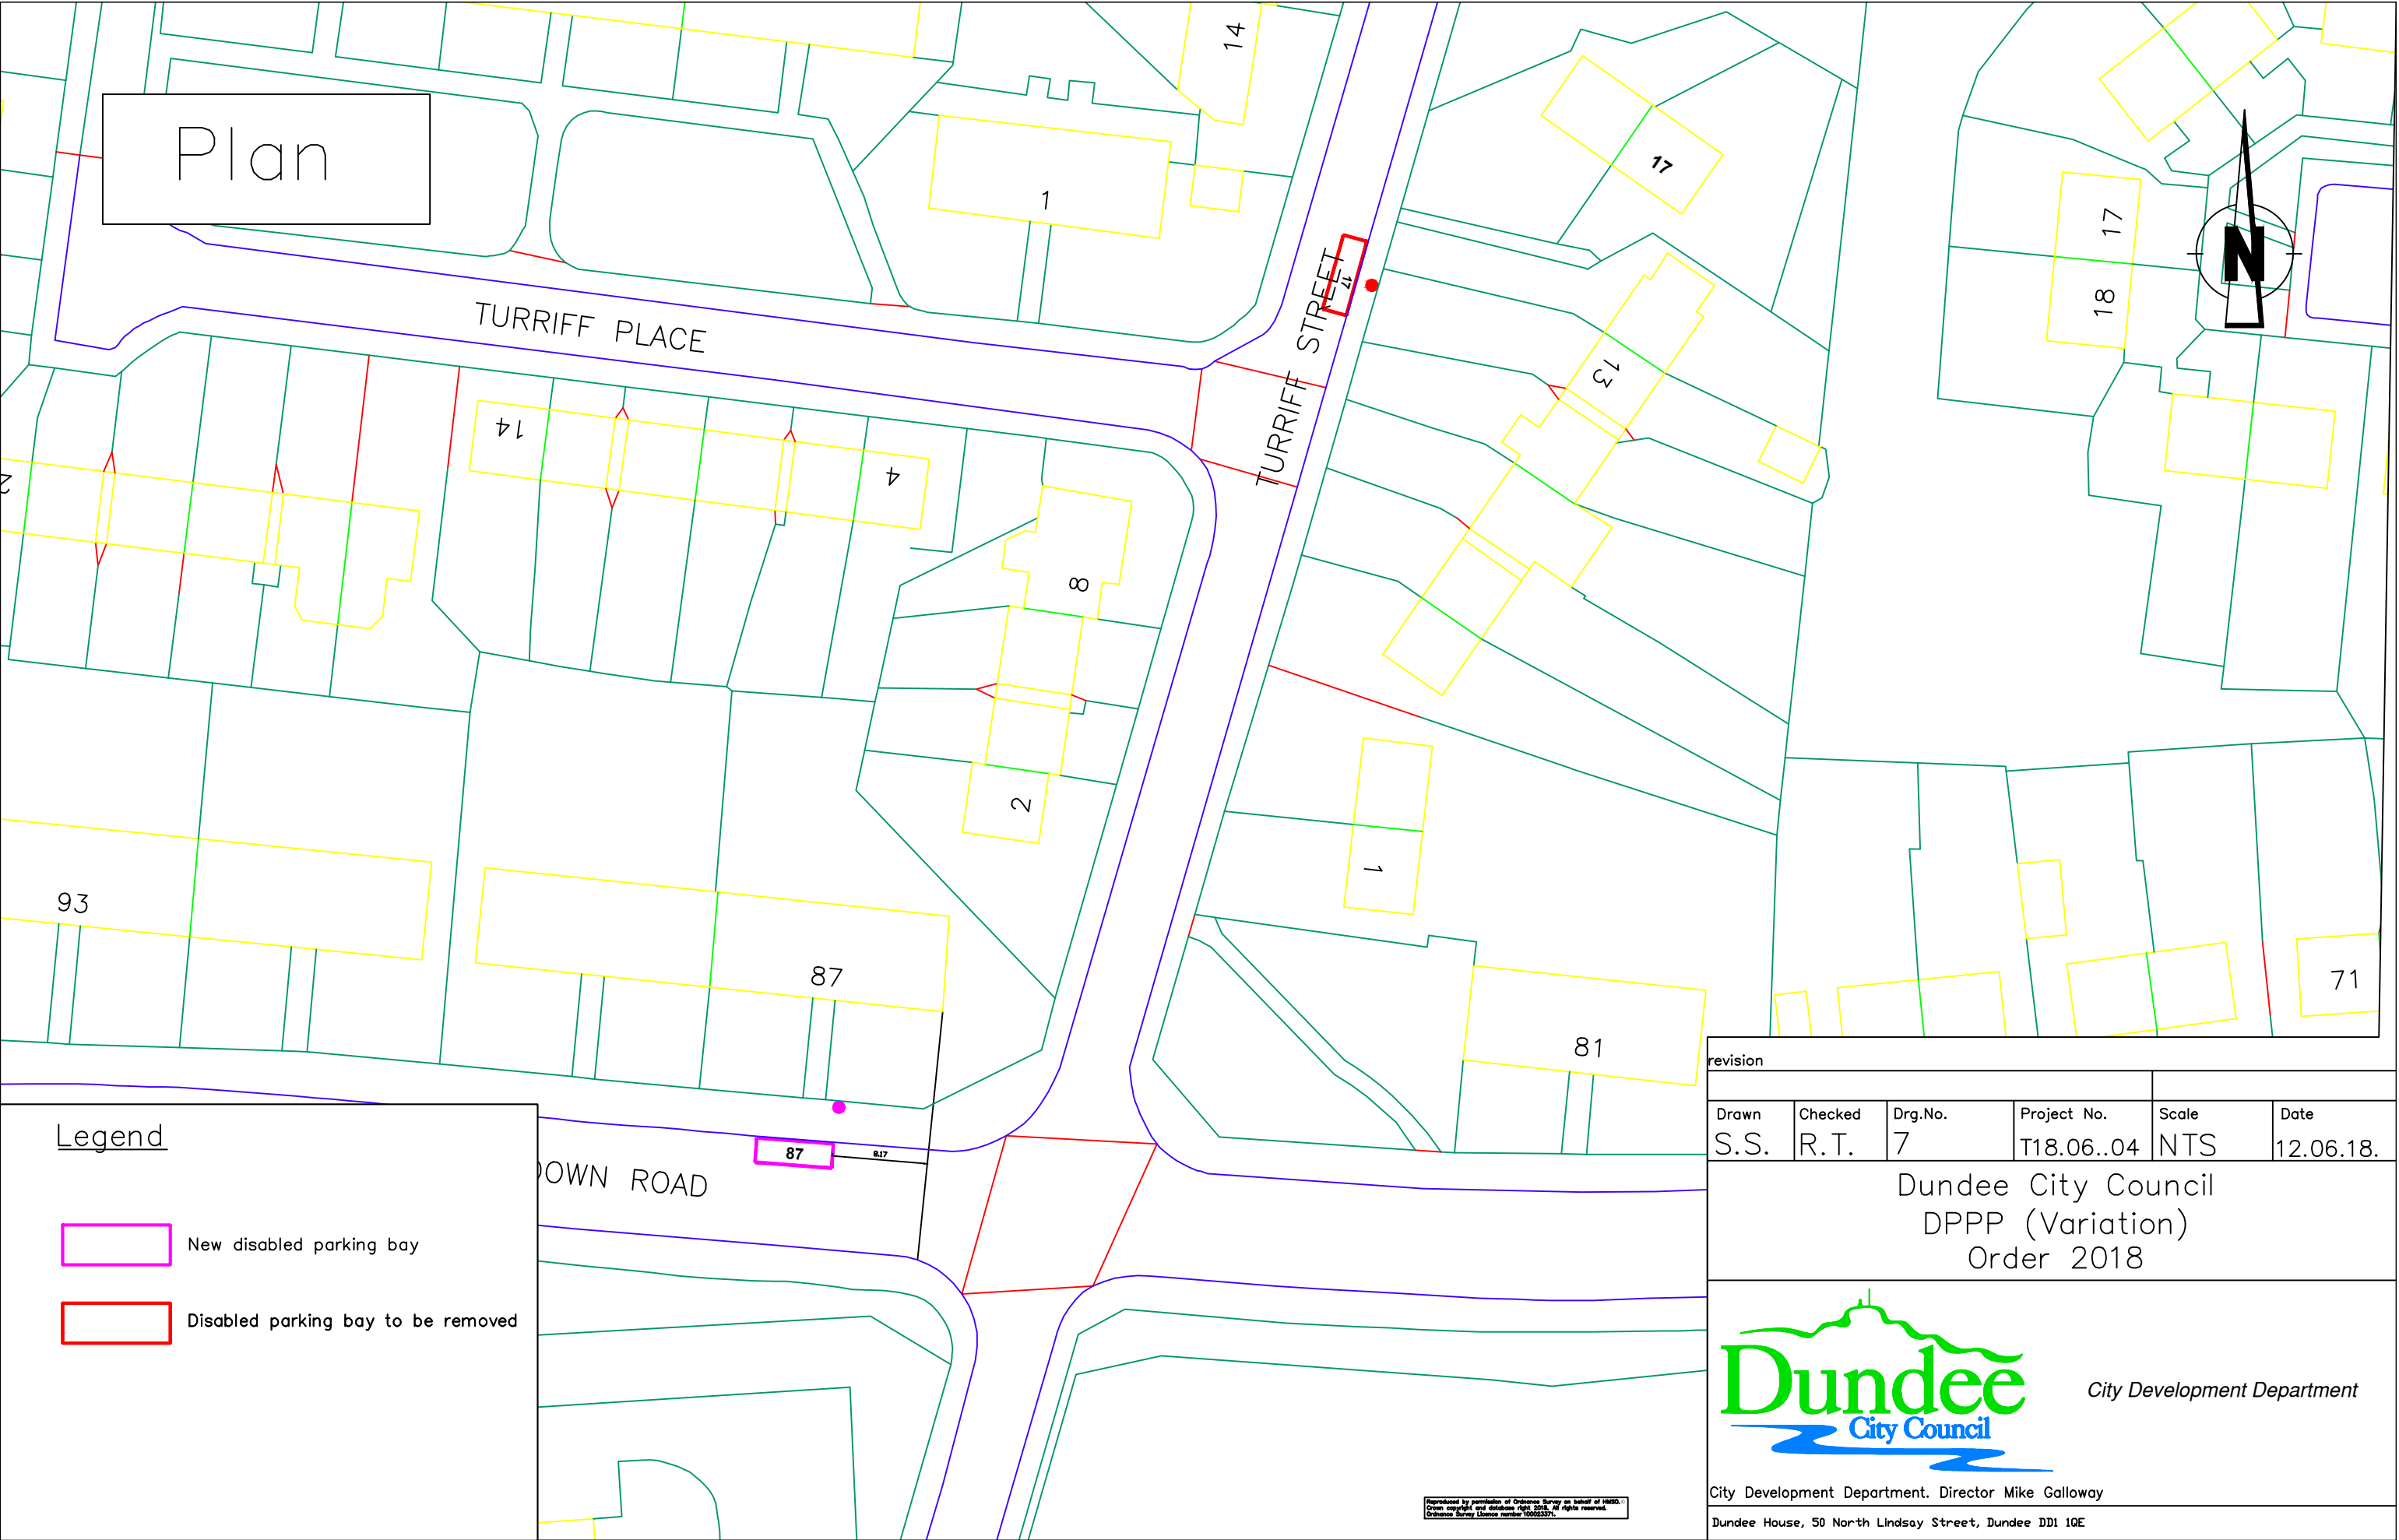

- Legend
- New disabled parking bay
 - Disabled parking bay to be removed

revision					
Drawn	Checked	Drq.No.	Project No.	Scale	Date
S.S.	R.T.	7	T18.06..04	NTS	12.06.18.

Dundee City Council
DPPP (Variation)
Order 2018




City Development Department


City Development Department. Director Mike Galloway
Dundee House, 50 North Lindsay Street, Dundee DD1 1QE


Reproduced by permission of Ordnance Survey on behalf of HMRC.
© Crown copyright and database right 2015. All rights reserved.
Ordnance Survey Licence number 100025371.

Plan

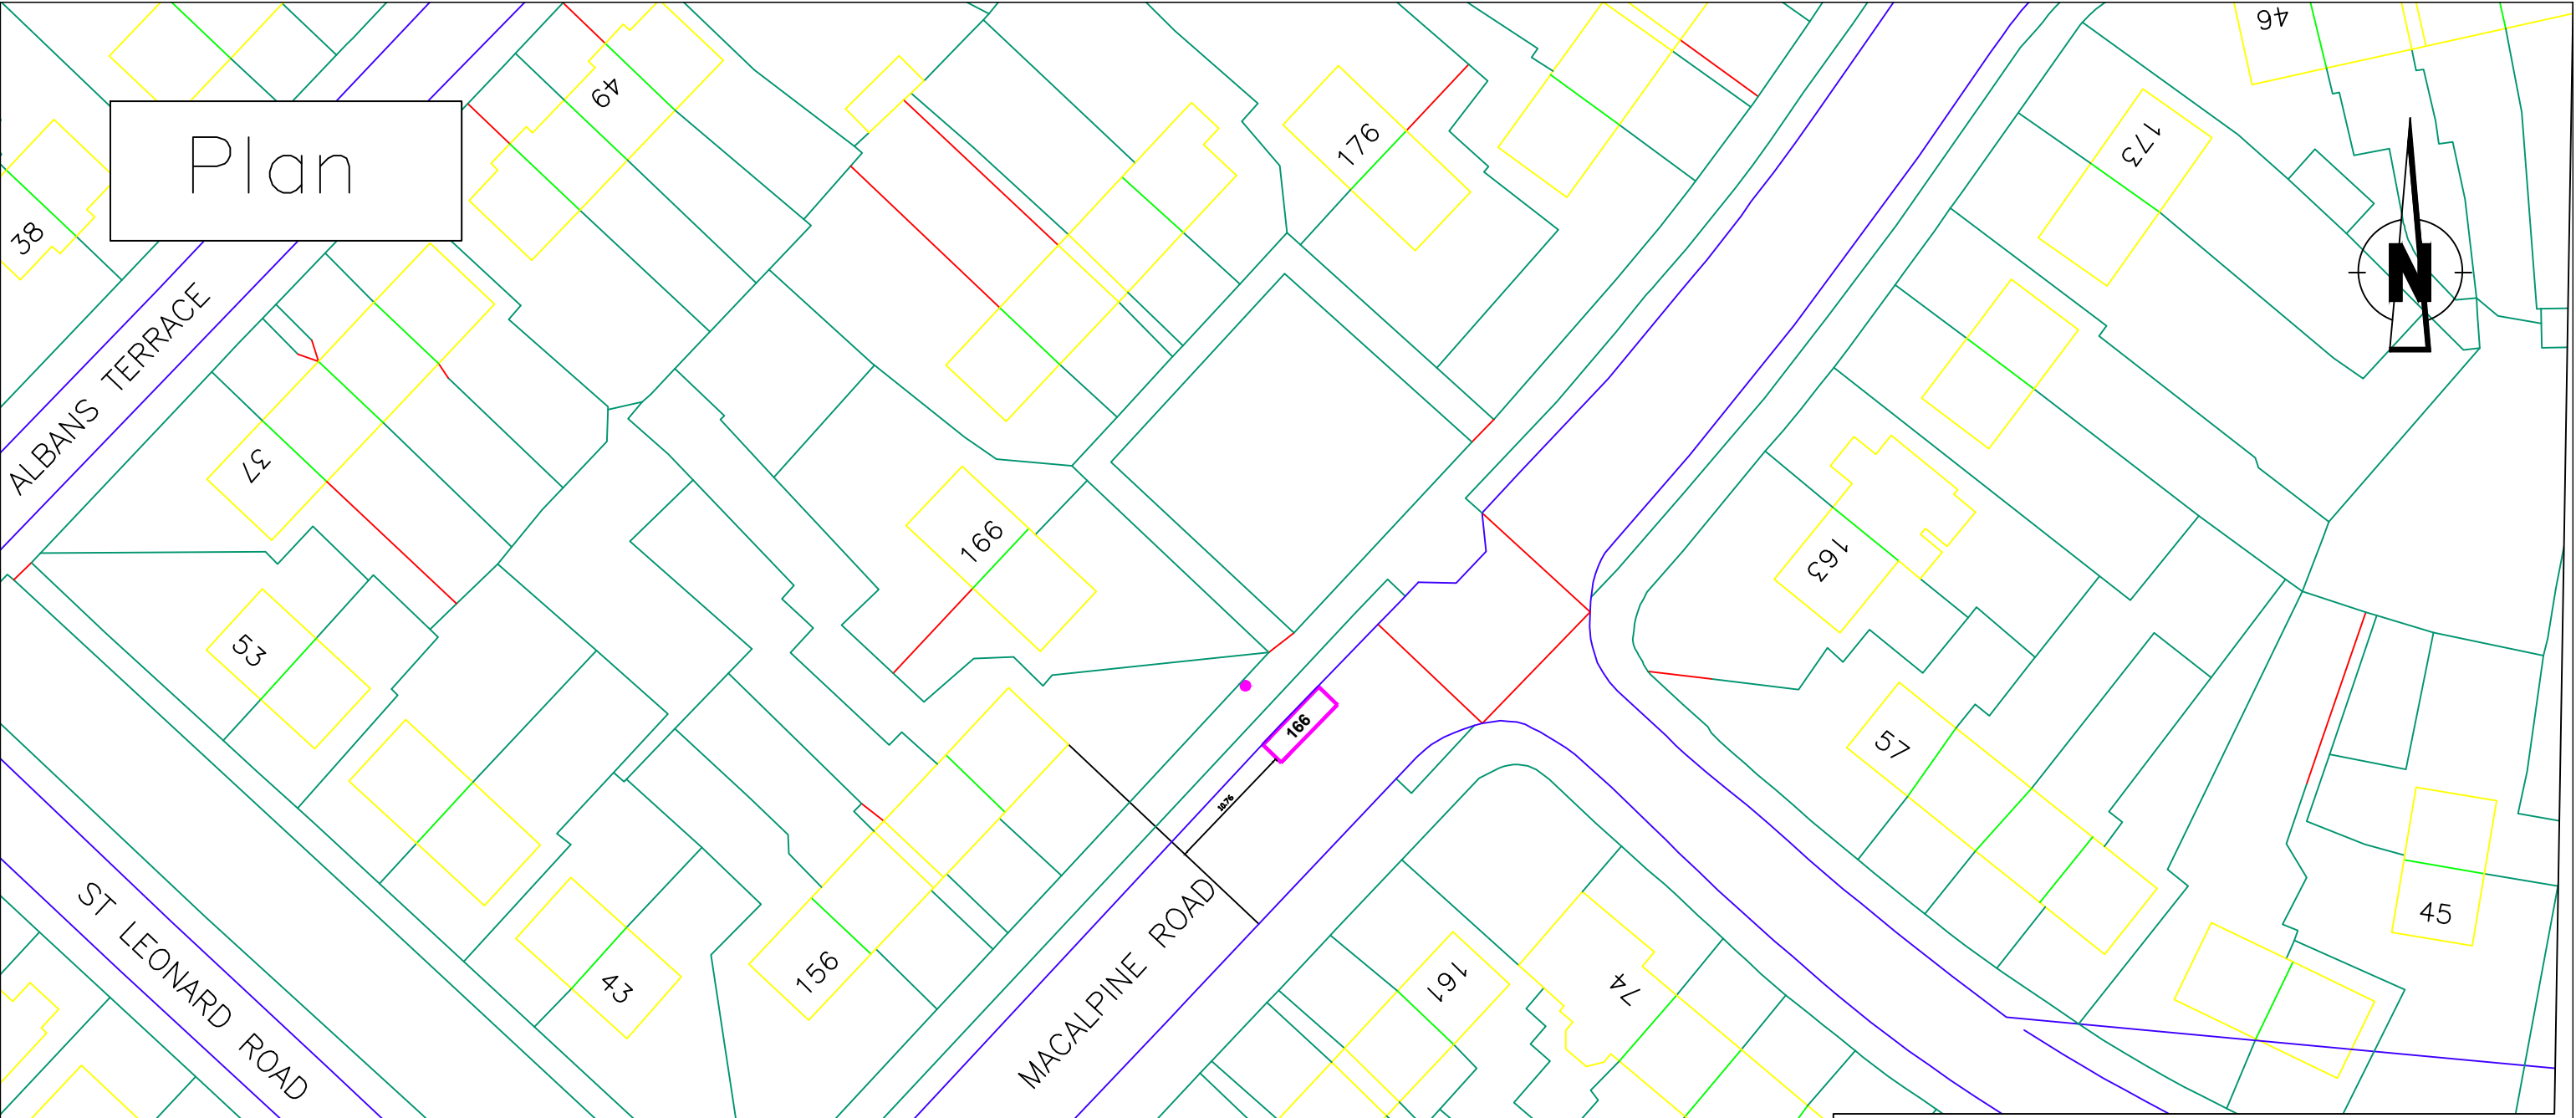


Legend


 New disabled parking bay

revision					
Drawn	Checked	Drq.No.	Project No.	Scale	Date
S.S.	R.T.	8	T18.06..04	NTS	12.06.18.
Dundee City Council DPPP (Variation) Order 2018					
			City Development Department		
City Development Department. Director Mike Galloway Dundee House, 50 North Lindsay Street, Dundee DD1 1QE					

Reproduced by permission of Ordnance Survey on behalf of HMRS. Crown copyright and database right 2015. All rights reserved. Ordnance Survey Licence number 100025271.

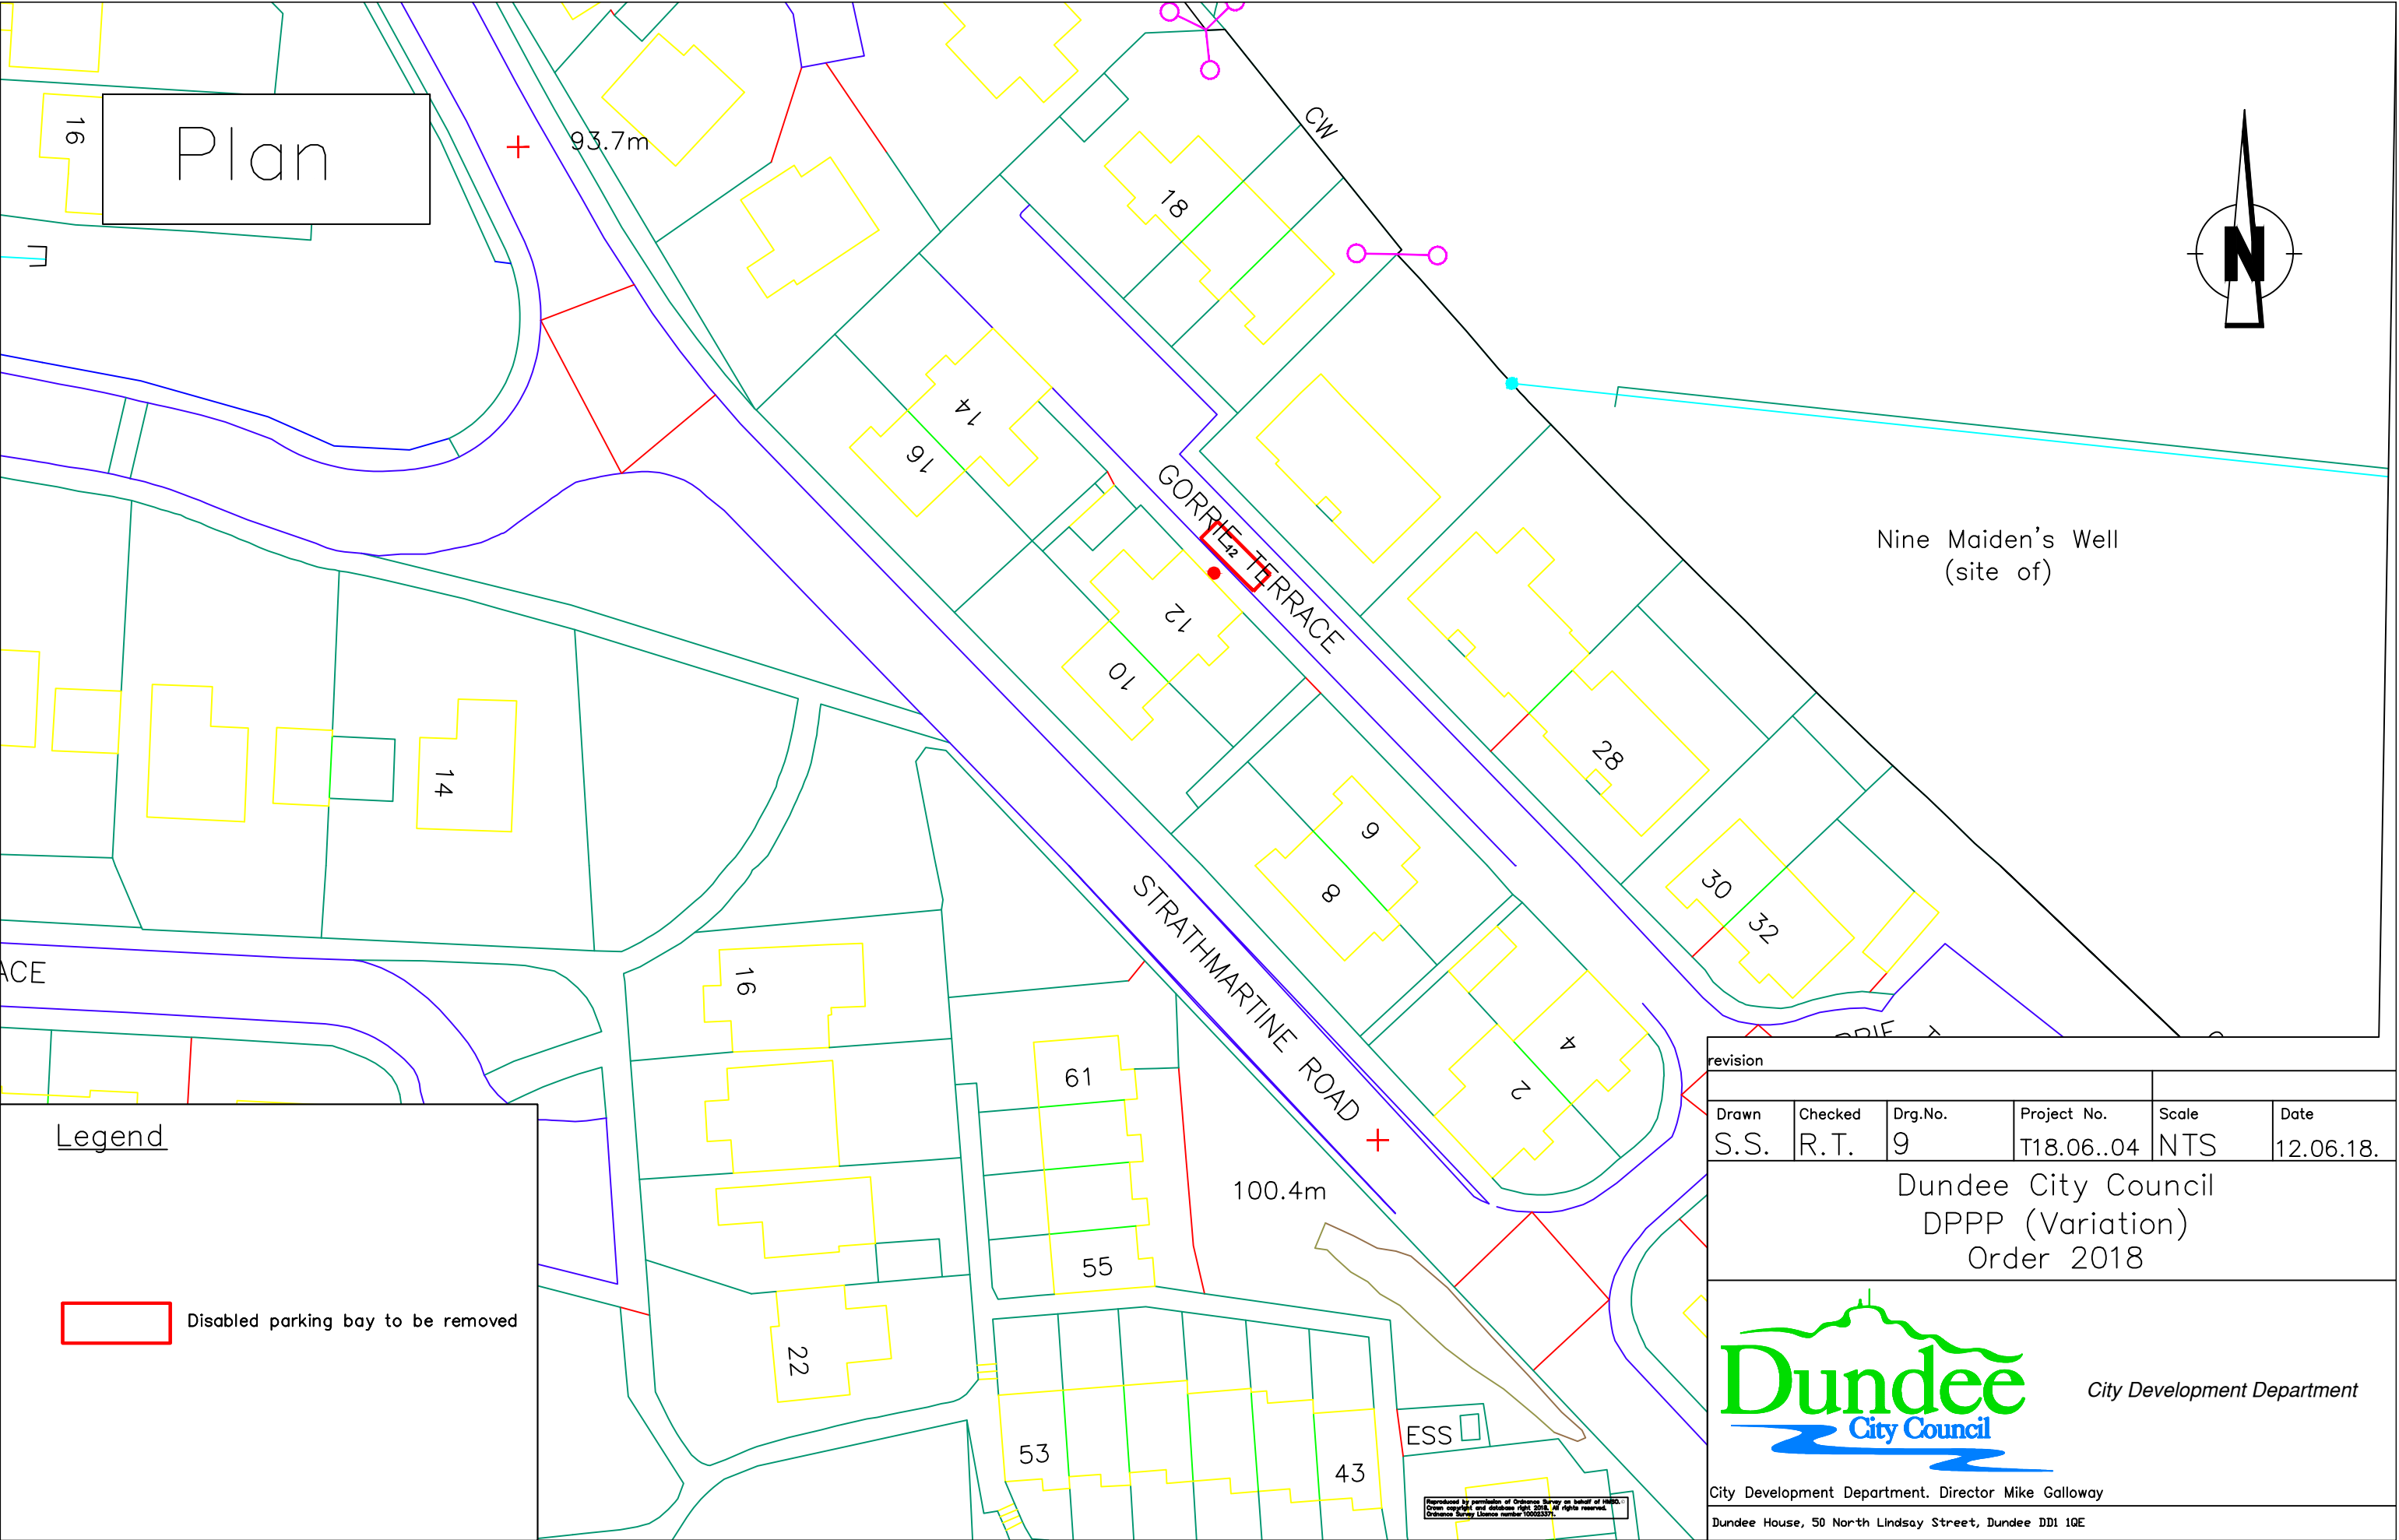

Plan

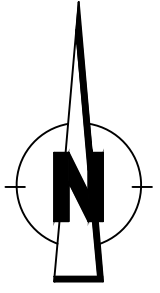

Nine Maiden's Well
(site of)

Legend

Disabled parking bay to be removed

revision					
Drawn	Checked	Drq.No.	Project No.	Scale	Date
S.S.	R.T.	9	T18.06..04	NTS	12.06.18.

Dundee City Council
DPPP (Variation)
Order 2018




City Development Department


City Development Department. Director Mike Galloway
Dundee House, 50 North Lindsay Street, Dundee DD1 1QE

Prepared by permission of Ordnance Survey on behalf of HMRS.
Crown copyright and database right 2015. All rights reserved.
Ordnance Survey Licence number 100025271.

Plan

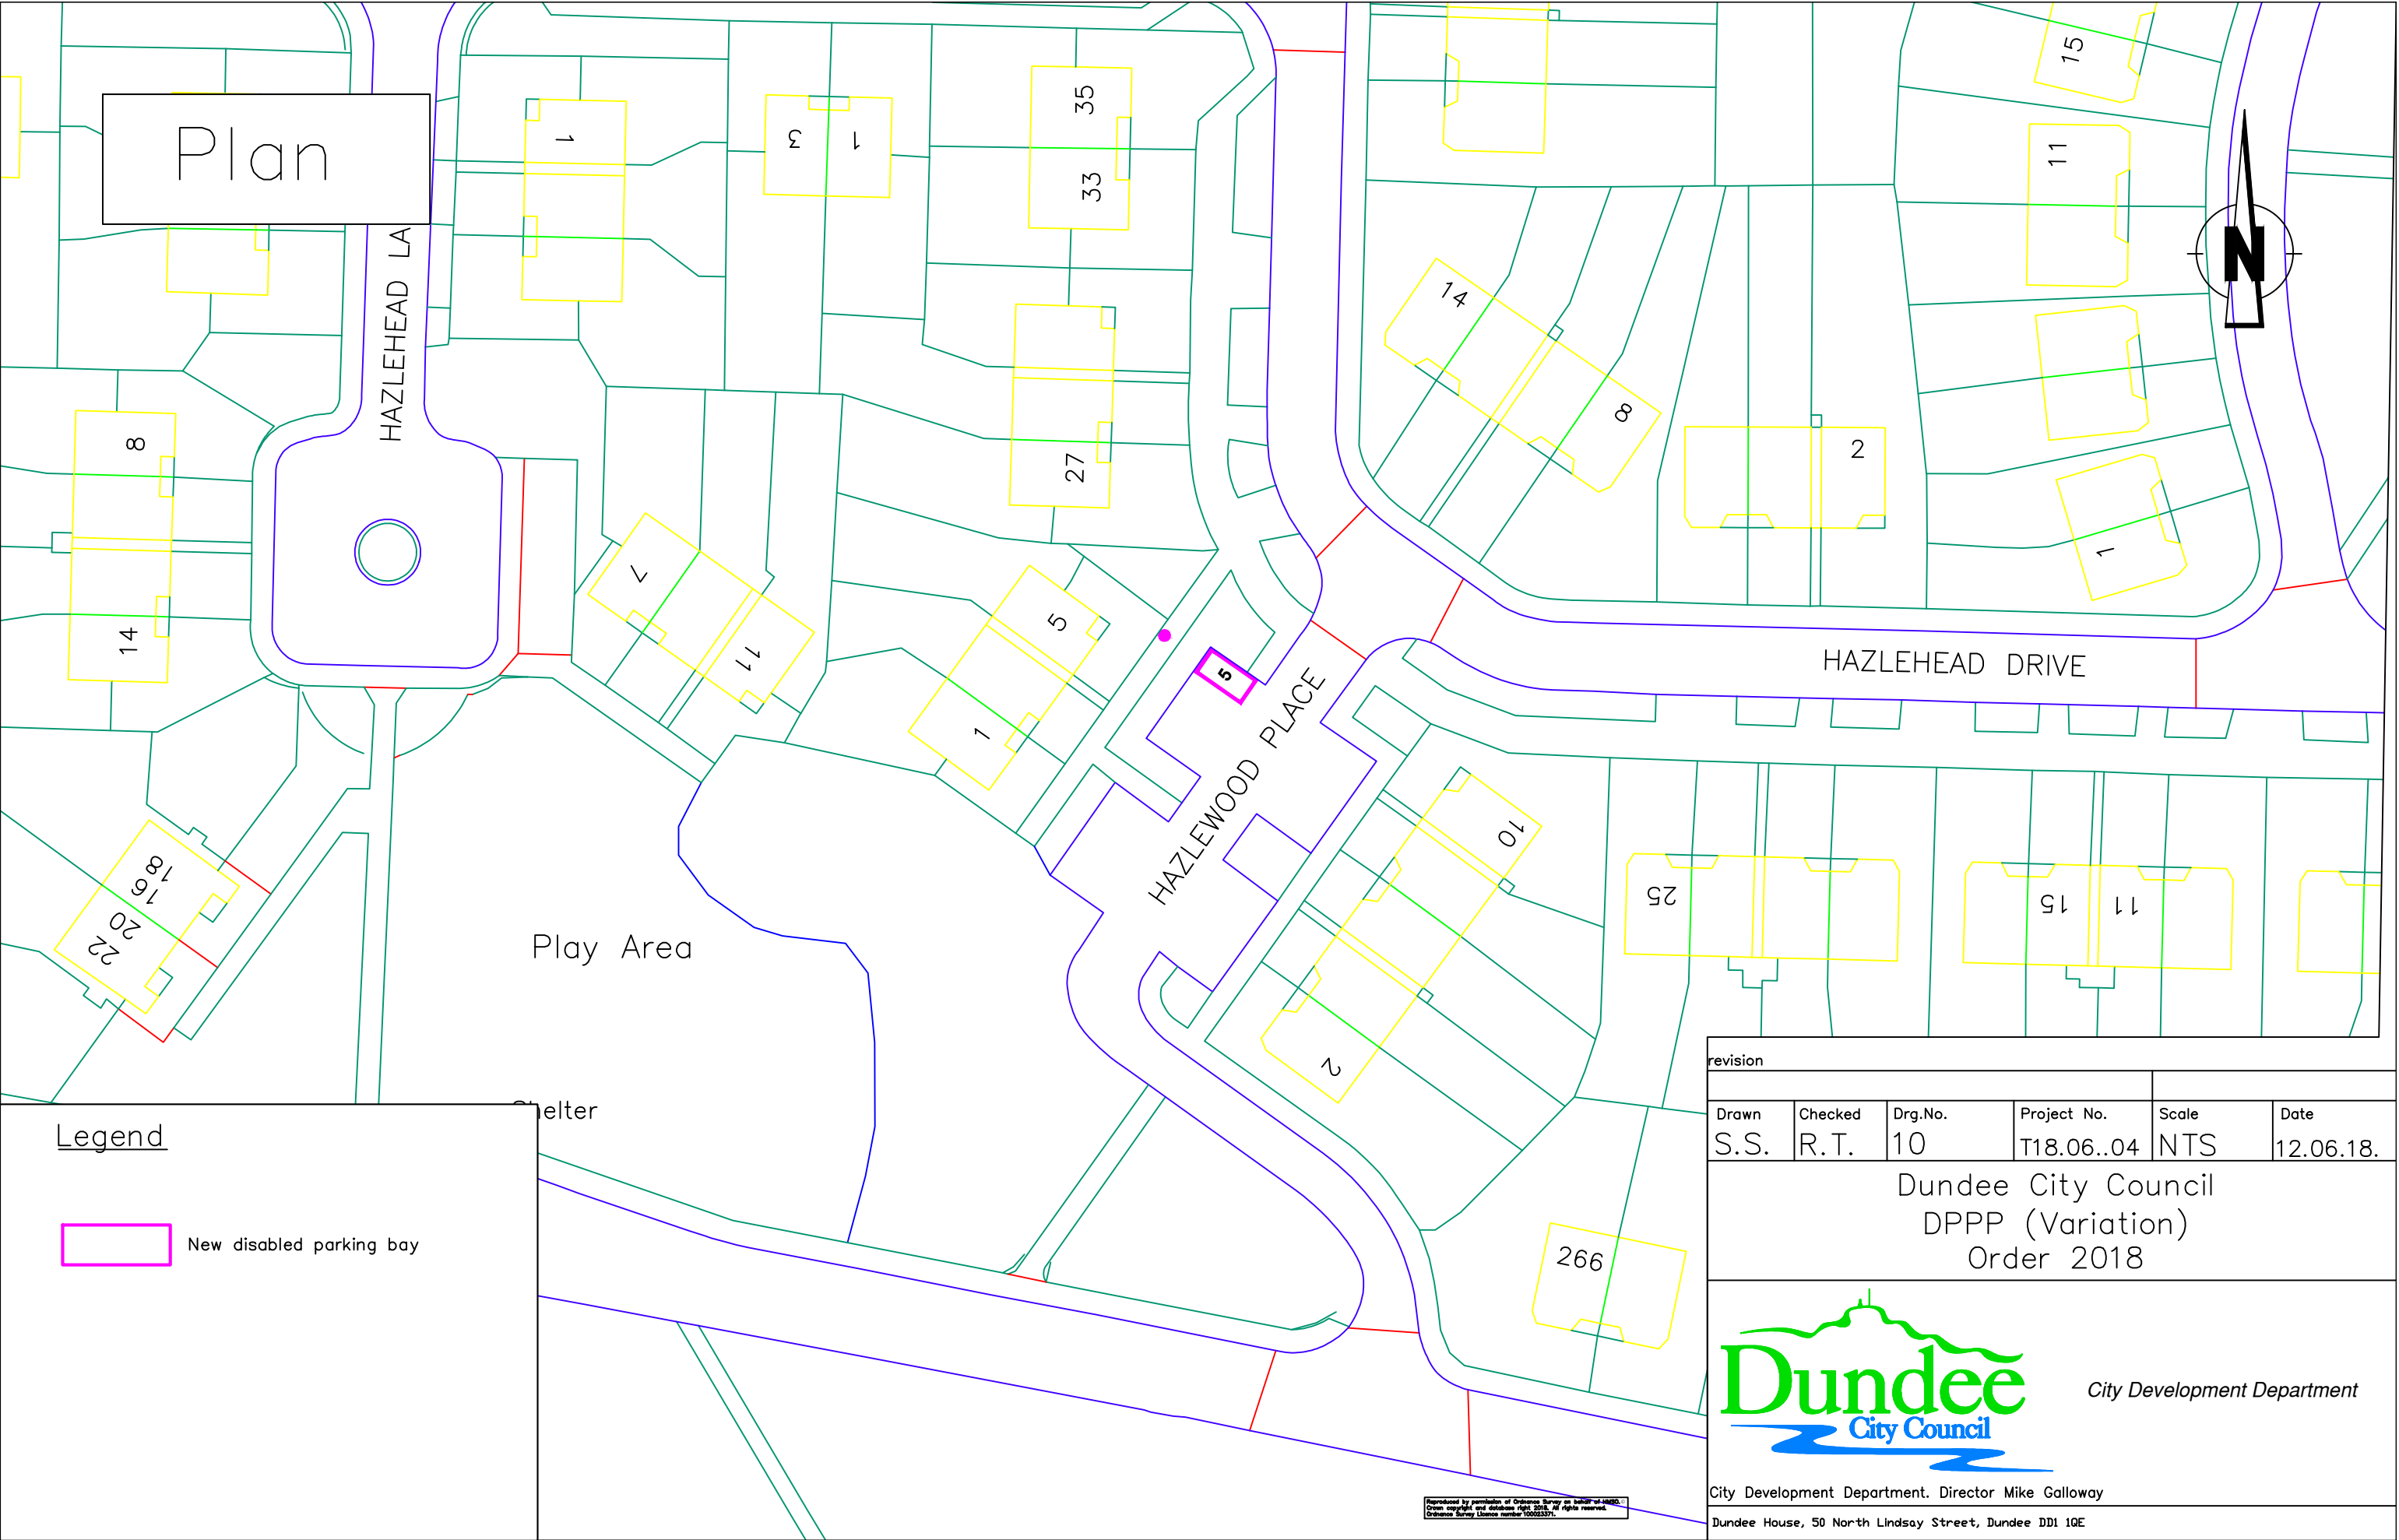

Legend

 New disabled parking bay

revision					
Drawn	Checked	Drg.No.	Project No.	Scale	Date
S.S.	R.T.	10	T18.06..04	NTS	12.06.18.

Dundee City Council
 DPPP (Variation)
 Order 2018




City Development Department


City Development Department. Director Mike Galloway

Dundee House, 50 North Lindsay Street, Dundee DD1 1QE

Approved by permission of Ordnance Survey on behalf of HMSO.
 Crown copyright and database right 2015. All rights reserved.
 Ordnance Survey Licence number 100025371.

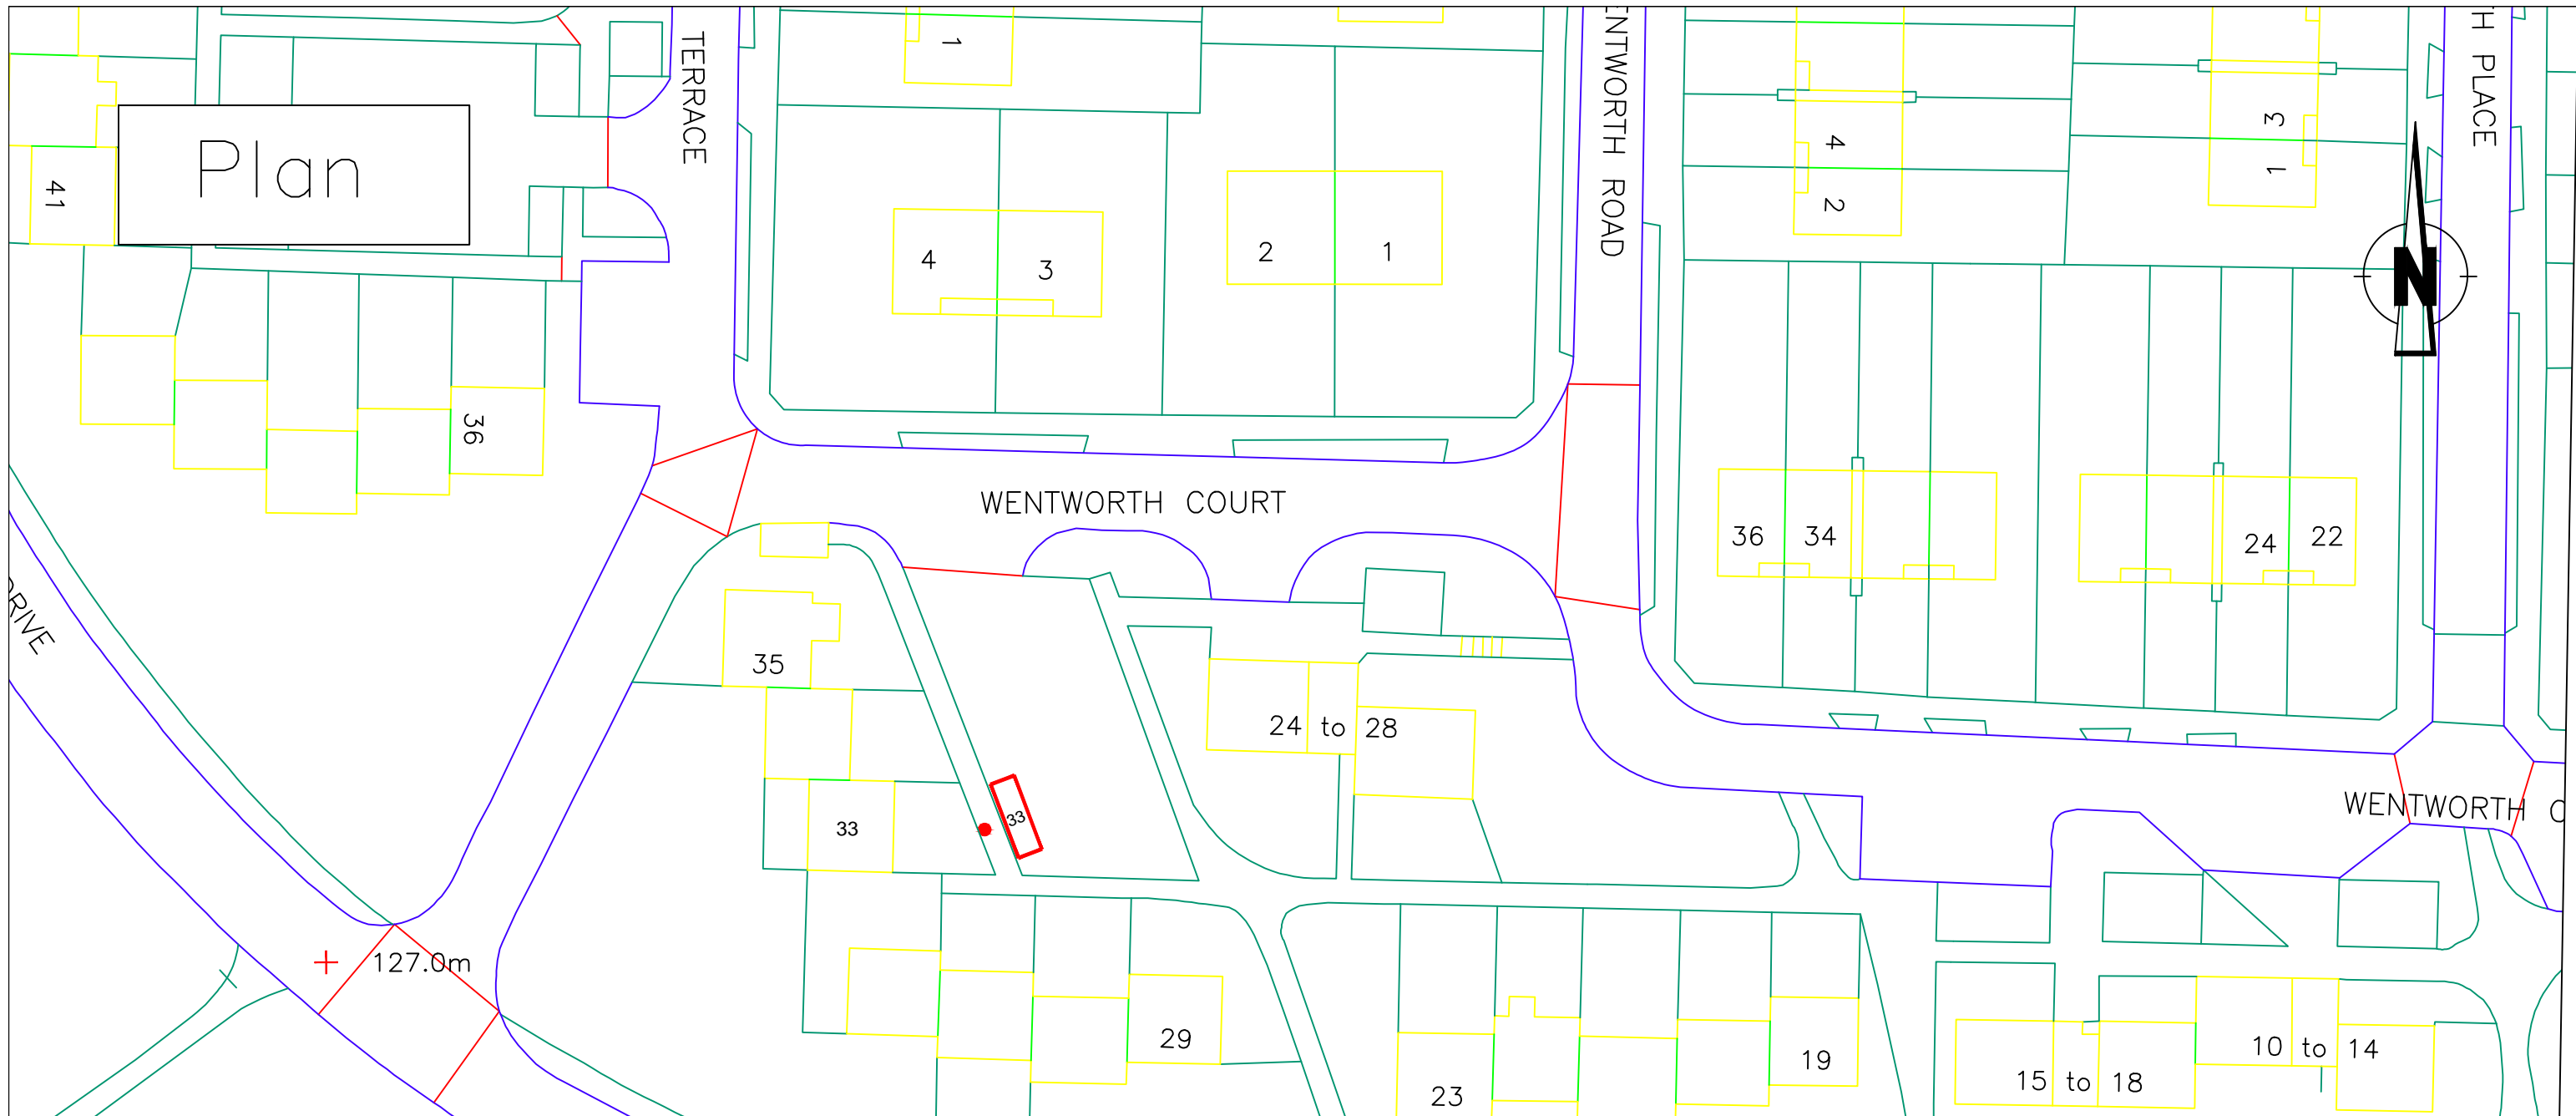

Plan

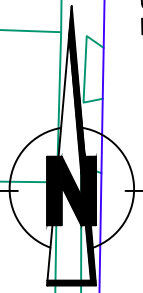

Legend

Disabled parking bay to be removed

revision					
Drawn	Checked	Drg.No.	Project No.	Scale	Date
S.S.	R.T.	11	T18.06..04	NTS	12.06.18.

Dundee City Council
DPPP (Variation)
Order 2018




City Development Department

City Development Department. Director Mike Galloway
Dundee House, 50 North Lindsay Street, Dundee DD1 1QE

Reproduced by permission of Ordnance Survey on behalf of HMRS. Crown copyright and database right 2015. All rights reserved. Ordnance Survey Licence number 100025371.

Plan

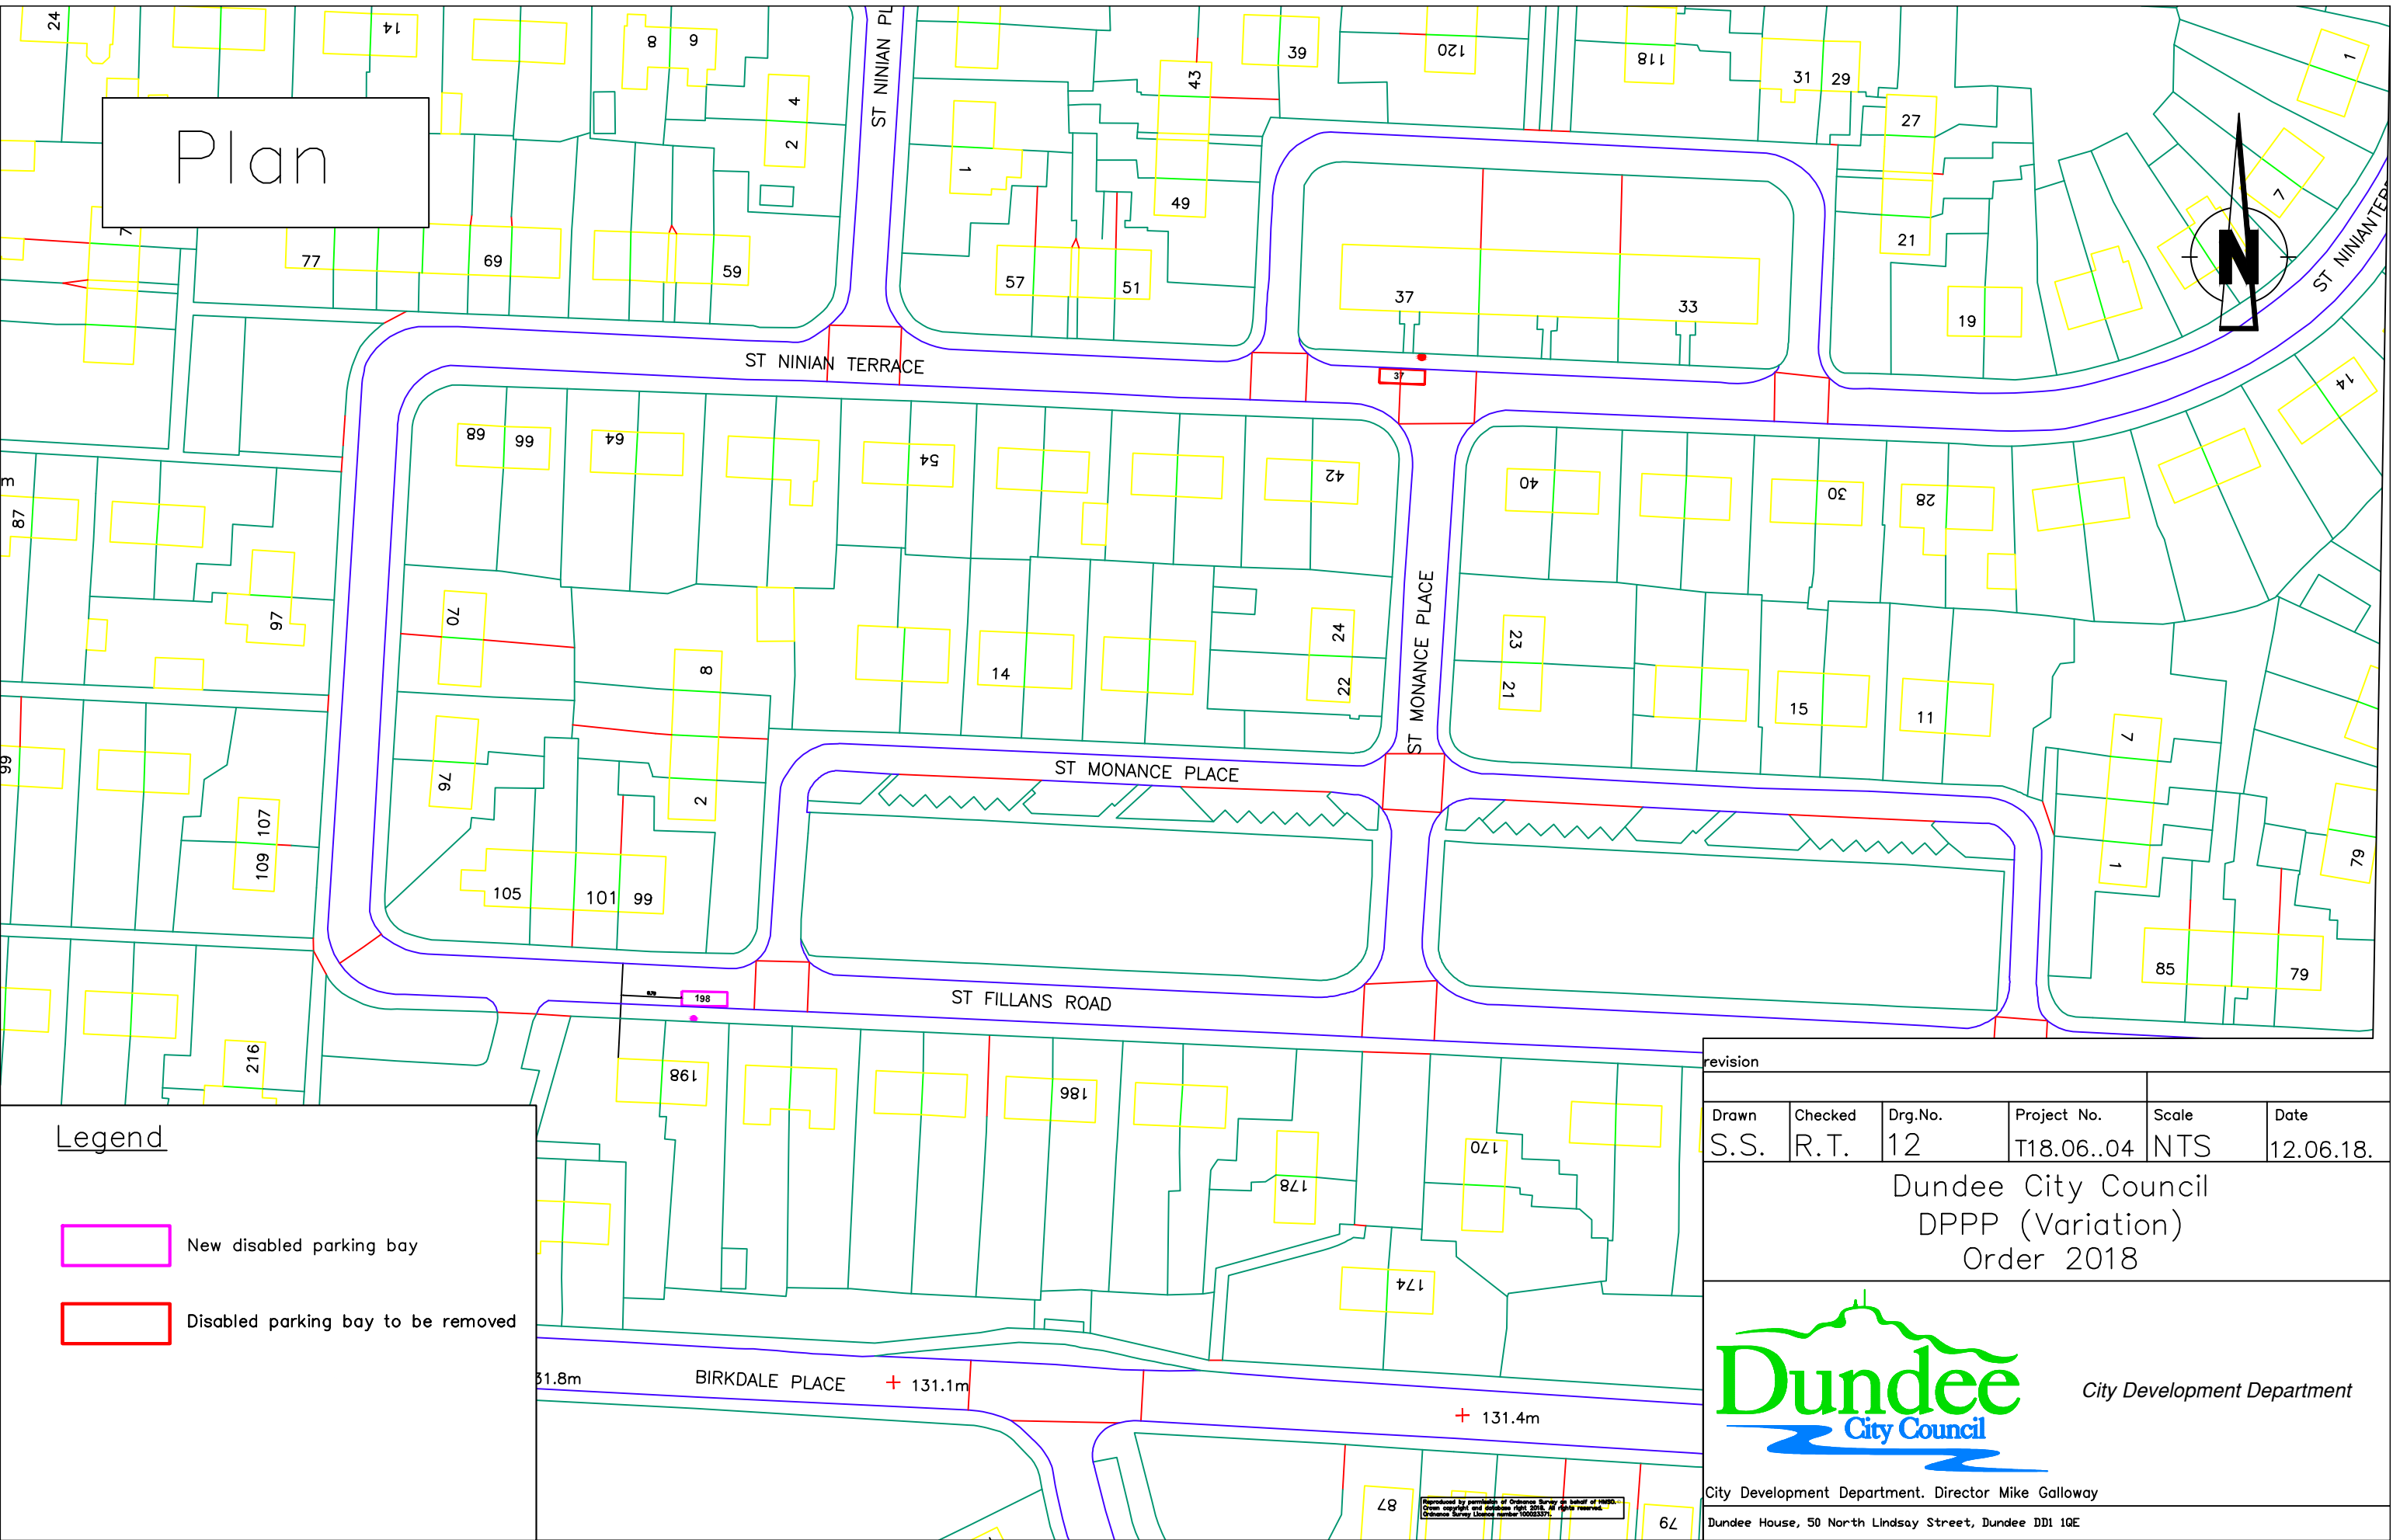

Legend



New disabled parking bay



Disabled parking bay to be removed

revision					
Drawn	Checked	Drg.No.	Project No.	Scale	Date
S.S.	R.T.	12	T18.06..04	NTS	12.06.18.

Dundee City Council
DPPP (Variation)
Order 2018





City Development Department

City Development Department, Director Mike Galloway


Dundee House, 50 North Lindsay Street, Dundee DD1 1QE

Approved by permission of Ordnance Survey on behalf of Her Majesty's Stationery Office. Crown copyright and database right 2015. All rights reserved. Ordnance Survey Licence number 100025271.

Plan

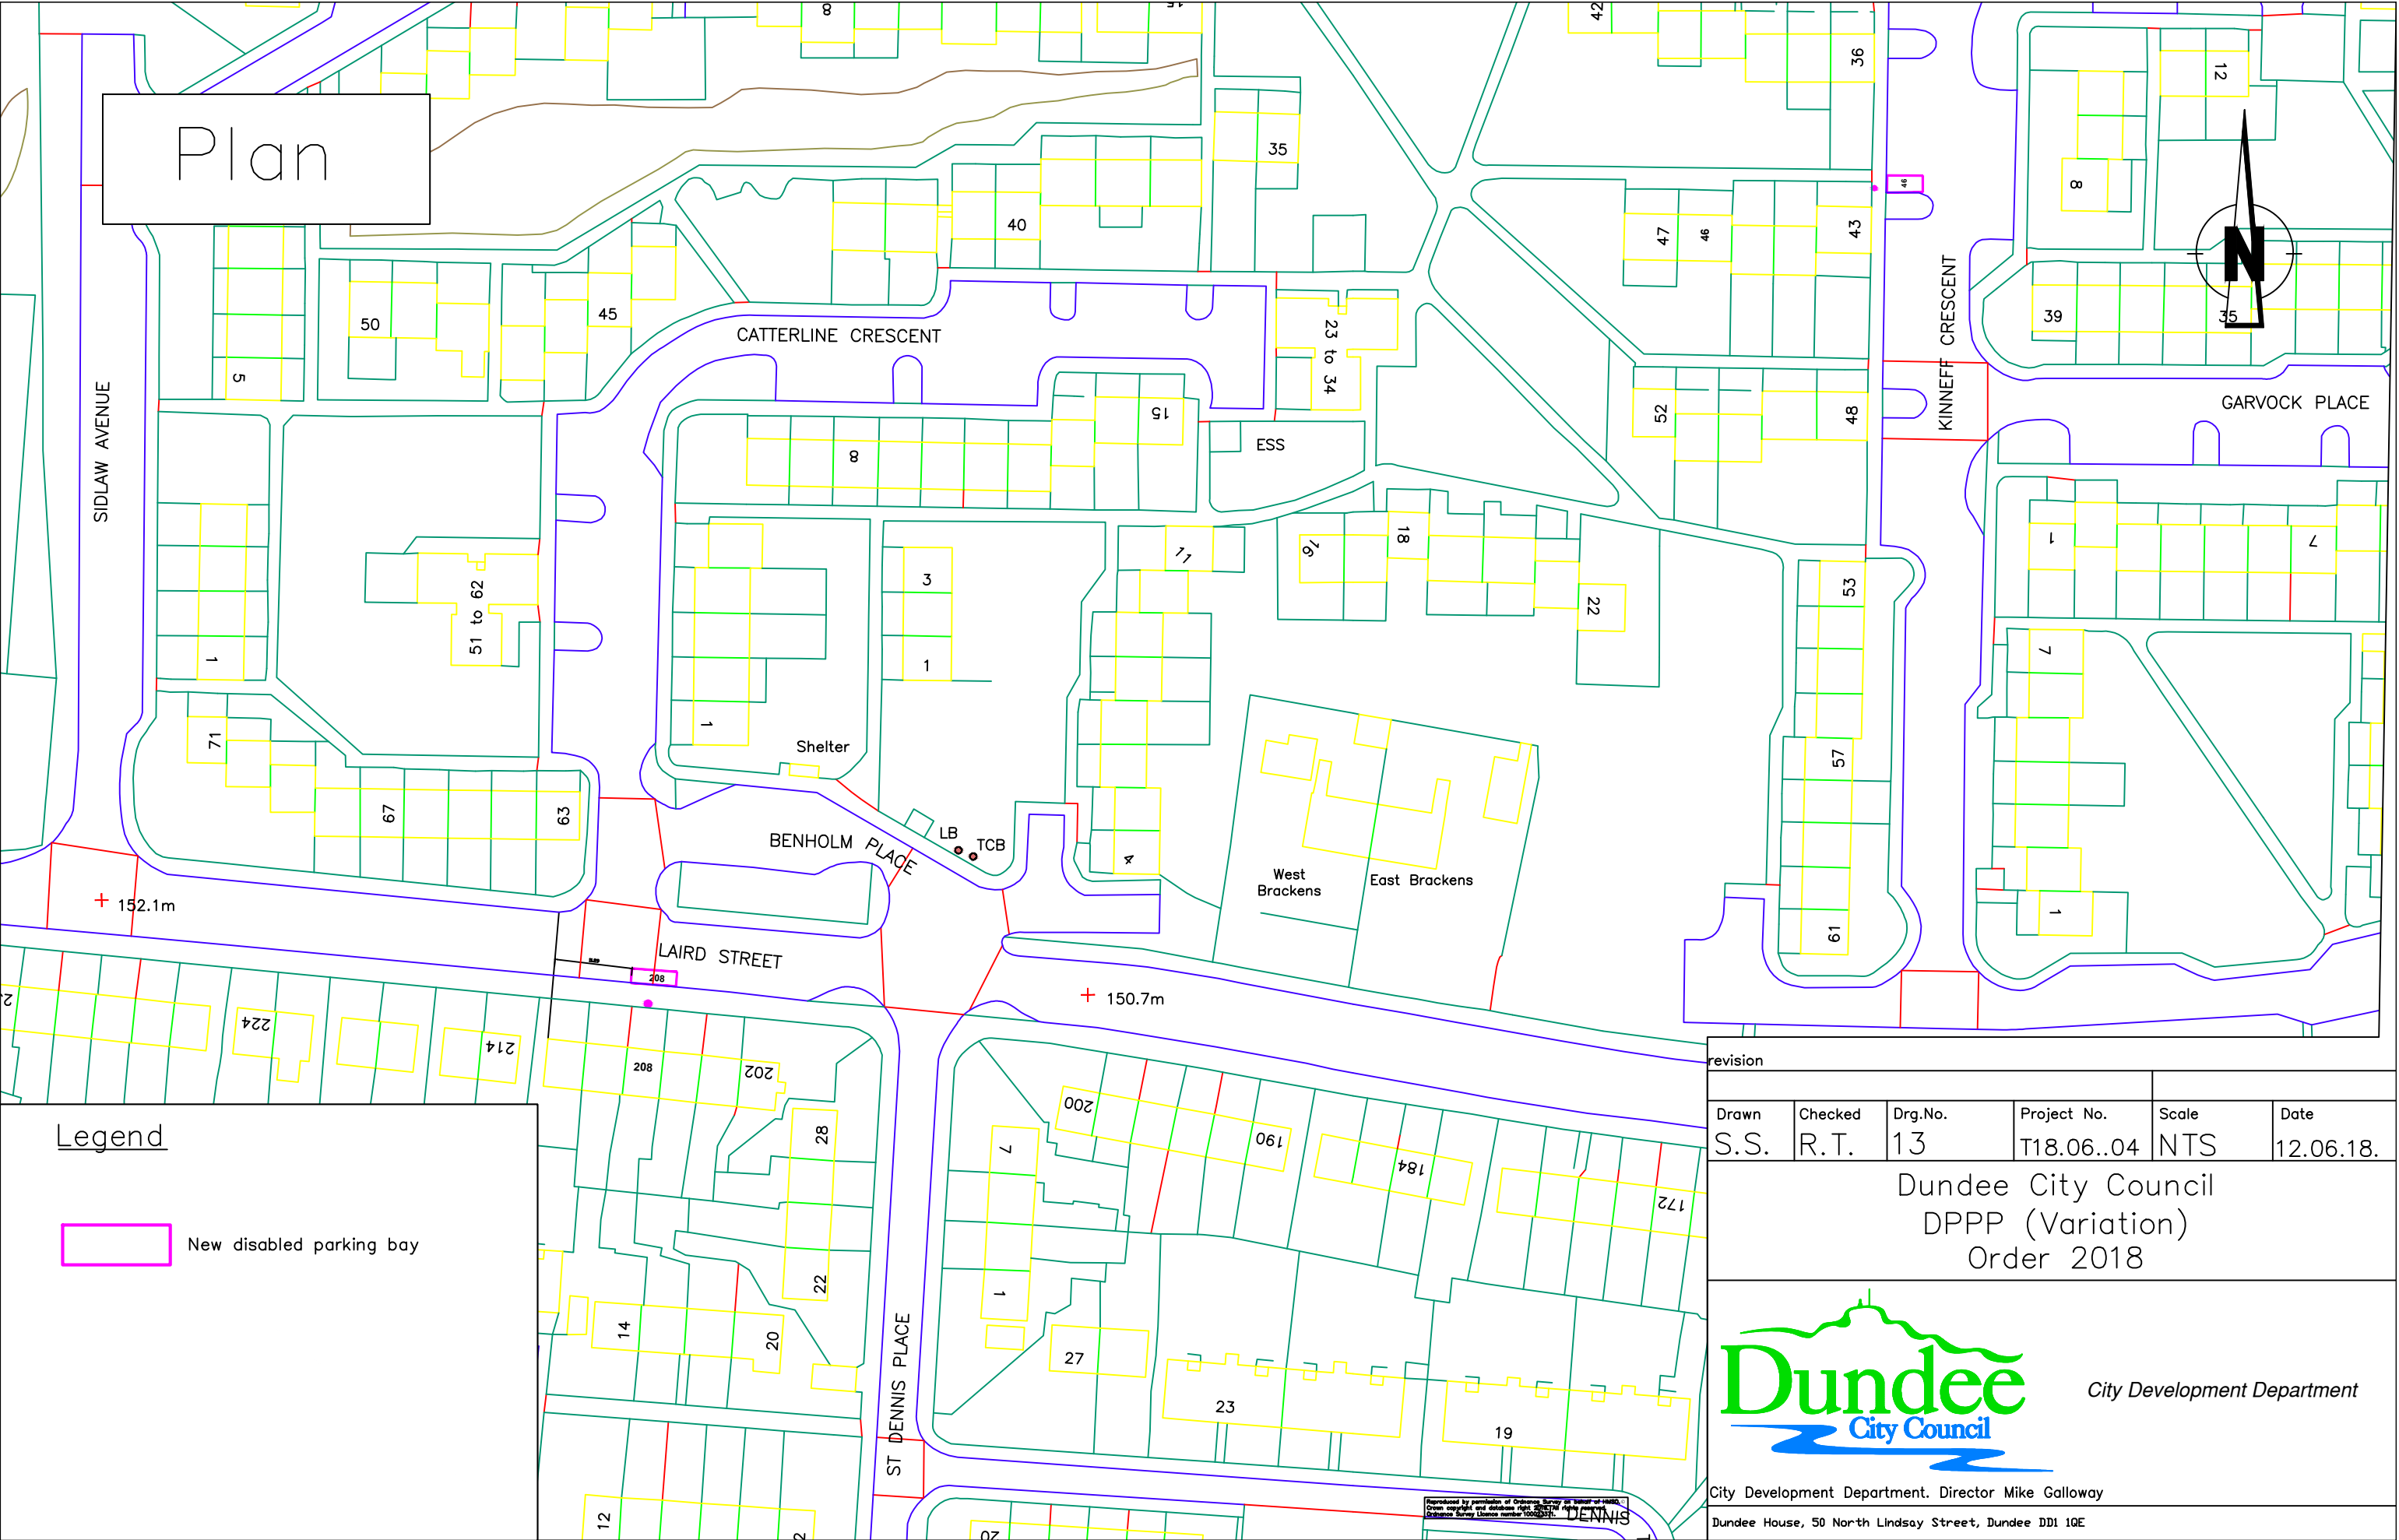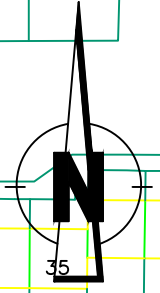

Legend

 New disabled parking bay

revision					
Drawn	Checked	Drg.No.	Project No.	Scale	Date
S.S.	R.T.	13	T18.06..04	NTS	12.06.18.

Dundee City Council
DPPP (Variation)
Order 2018



City Development Department

City Development Department. Director Mike Galloway
Dundee House, 50 North Lindsay Street, Dundee DD1 1QE