


Plan

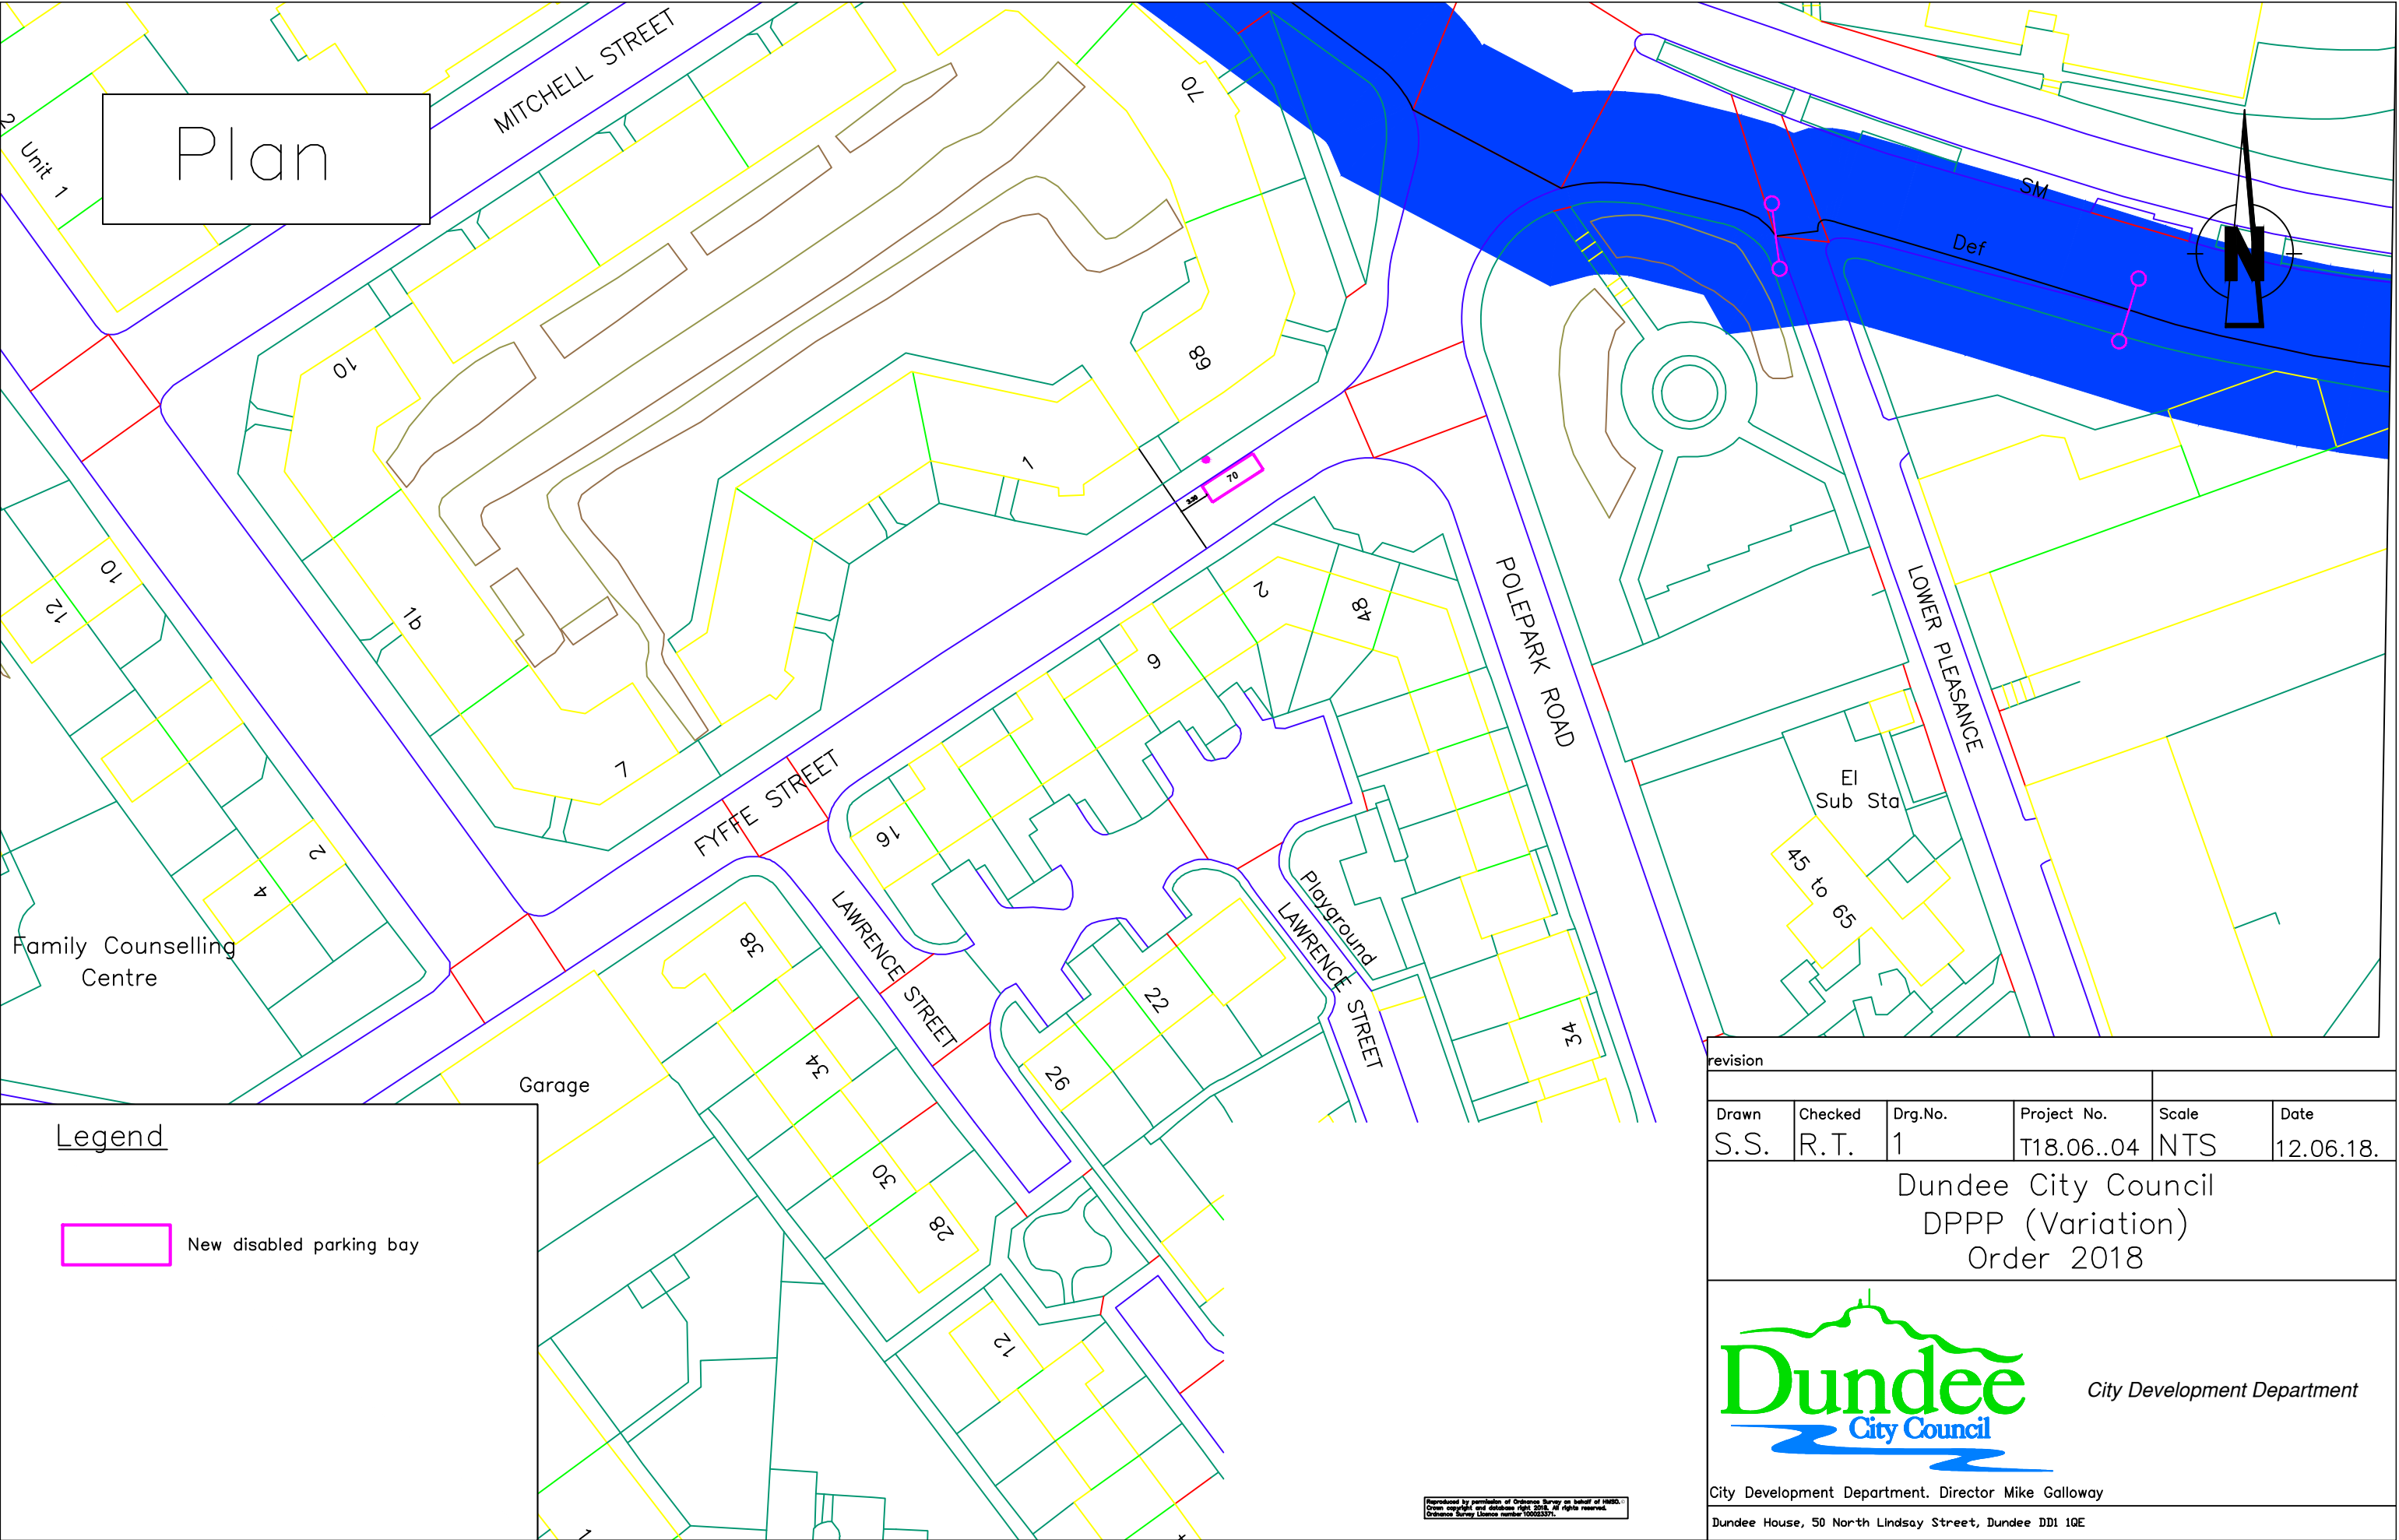


Family Counselling Centre


Garage

El Sub Sta


Legend

 New disabled parking bay


Reproduced by permission of Ordnance Survey on behalf of HMRC. Crown copyright and database right 2015. All rights reserved. Ordnance Survey Licence number 100025271.

revision					
Drawn	Checked	Drg.No.	Project No.	Scale	Date
S.S.	R.T.	1	T18.06..04	NTS	12.06.18.
<p>Dundee City Council DPPP (Variation) Order 2018</p>					
			<p>City Development Department</p>		
<p>City Development Department. Director Mike Galloway</p>					
<p>Dundee House, 50 North Lindsay Street, Dundee DD1 1QE</p>					

Plan

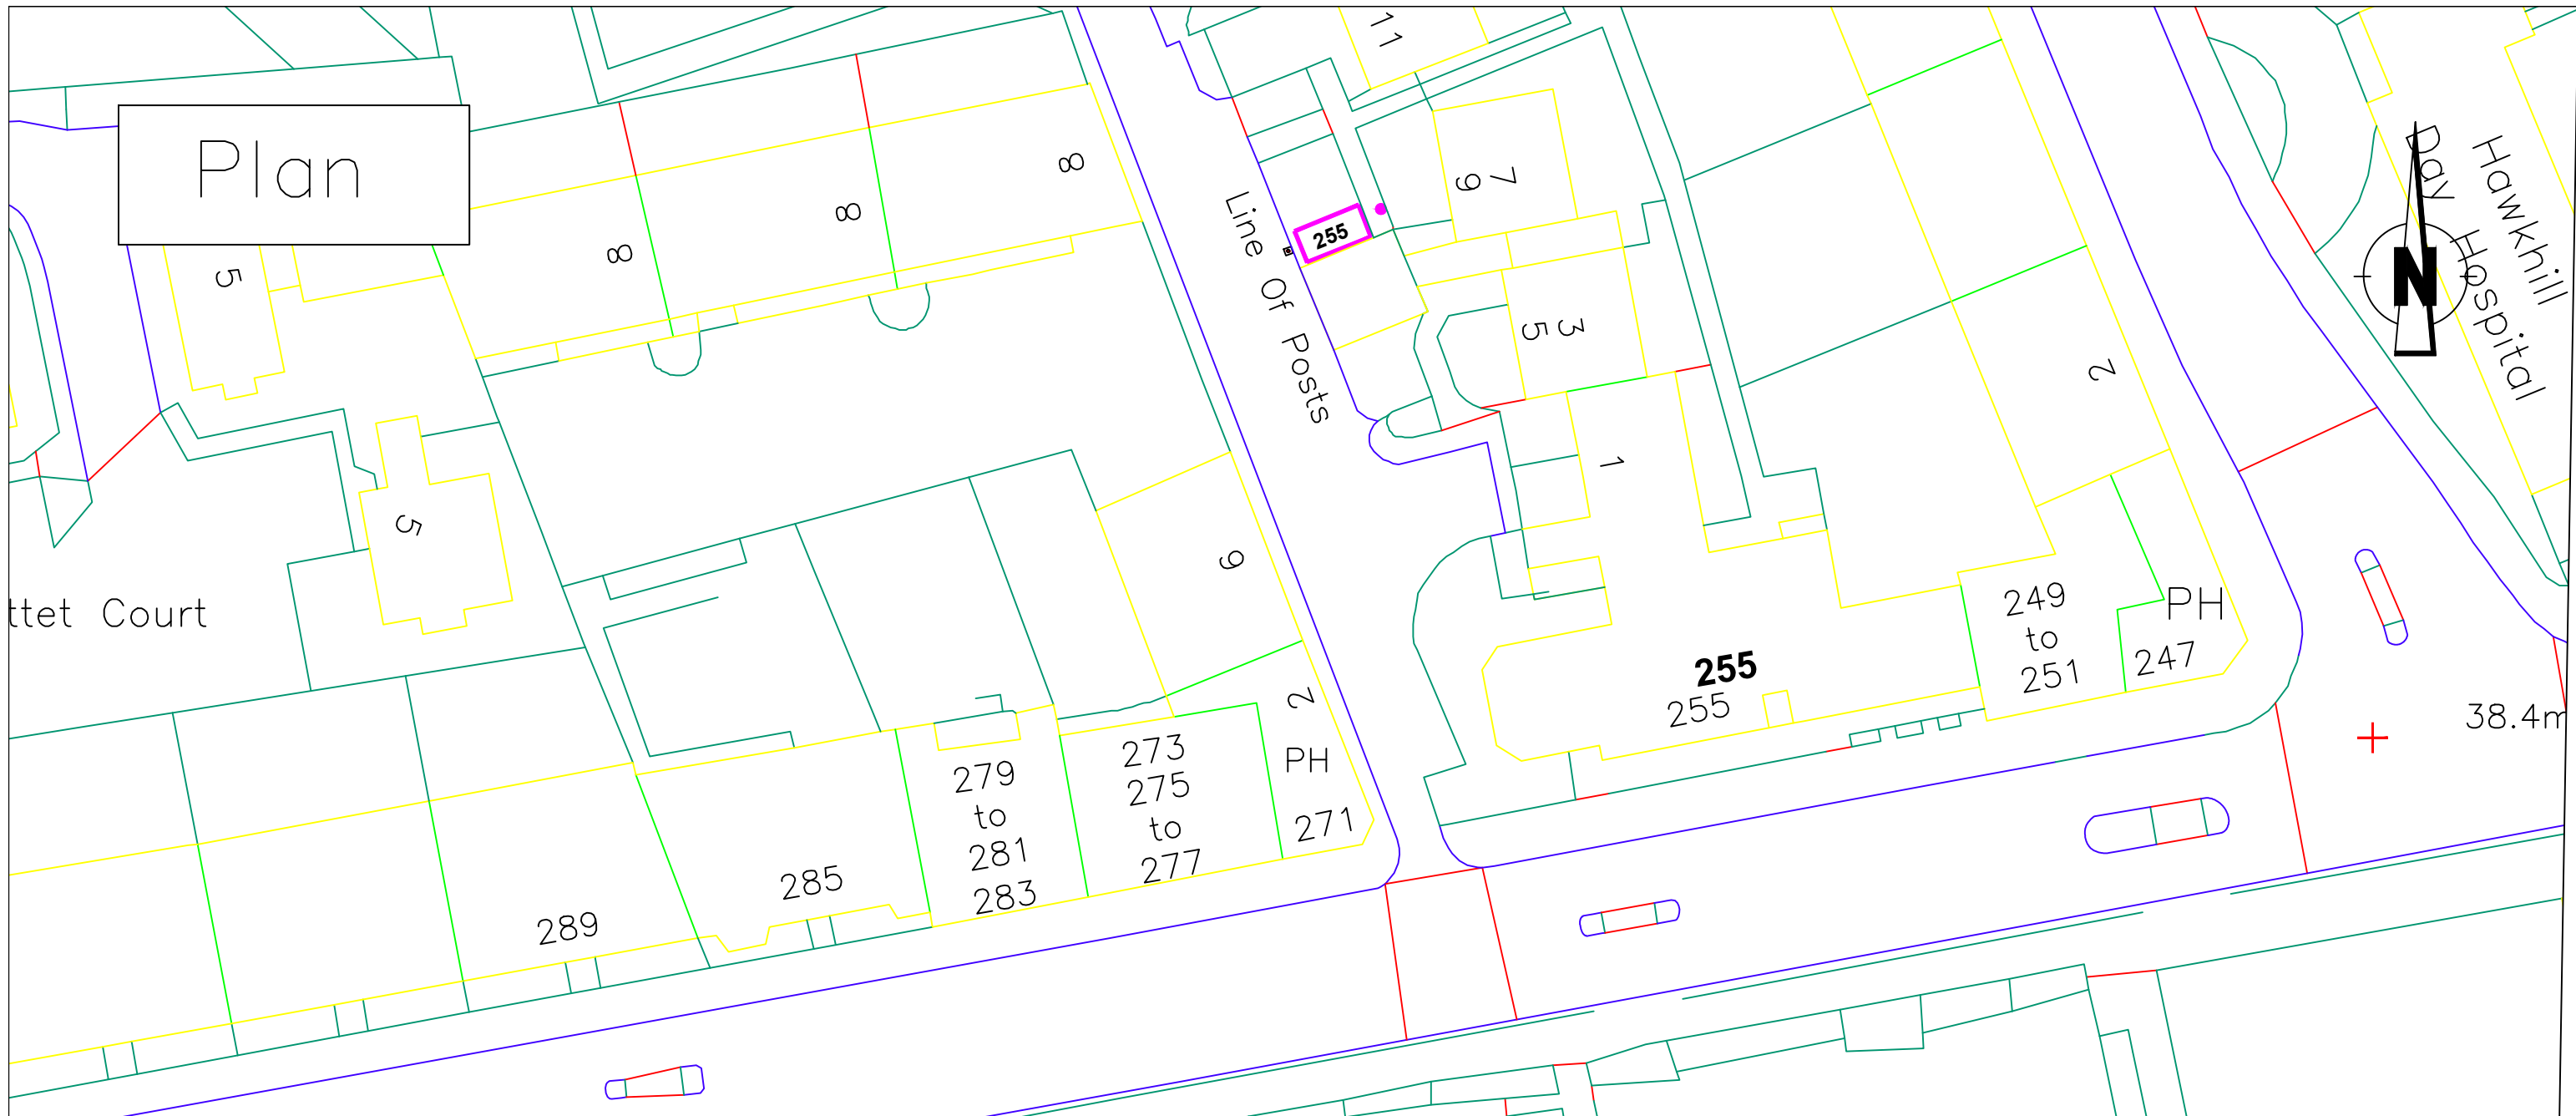

ttet Court

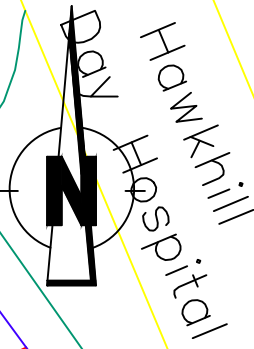


Hawkhill
Day Hospital

38.4m


HAWKHILL

Legend

 New disabled parking bay


Car Park

Ritchie's Lane


revision					
Drawn	Checked	Drg.No.	Project No.	Scale	Date
S.S.	R.T.	2	T18.06..04	NTS	12.06.18.
Dundee City Council DPPP (Variation) Order 2018					
			City Development Department		
City Development Department. Director Mike Galloway Dundee House, 50 North Lindsay Street, Dundee DD1 1QE					

Prepared by permission of Ordnance Survey on behalf of HMRS.
 Crown copyright and database right 2015. All rights reserved.
 Ordnance Survey Licence number 100023291.

Plan

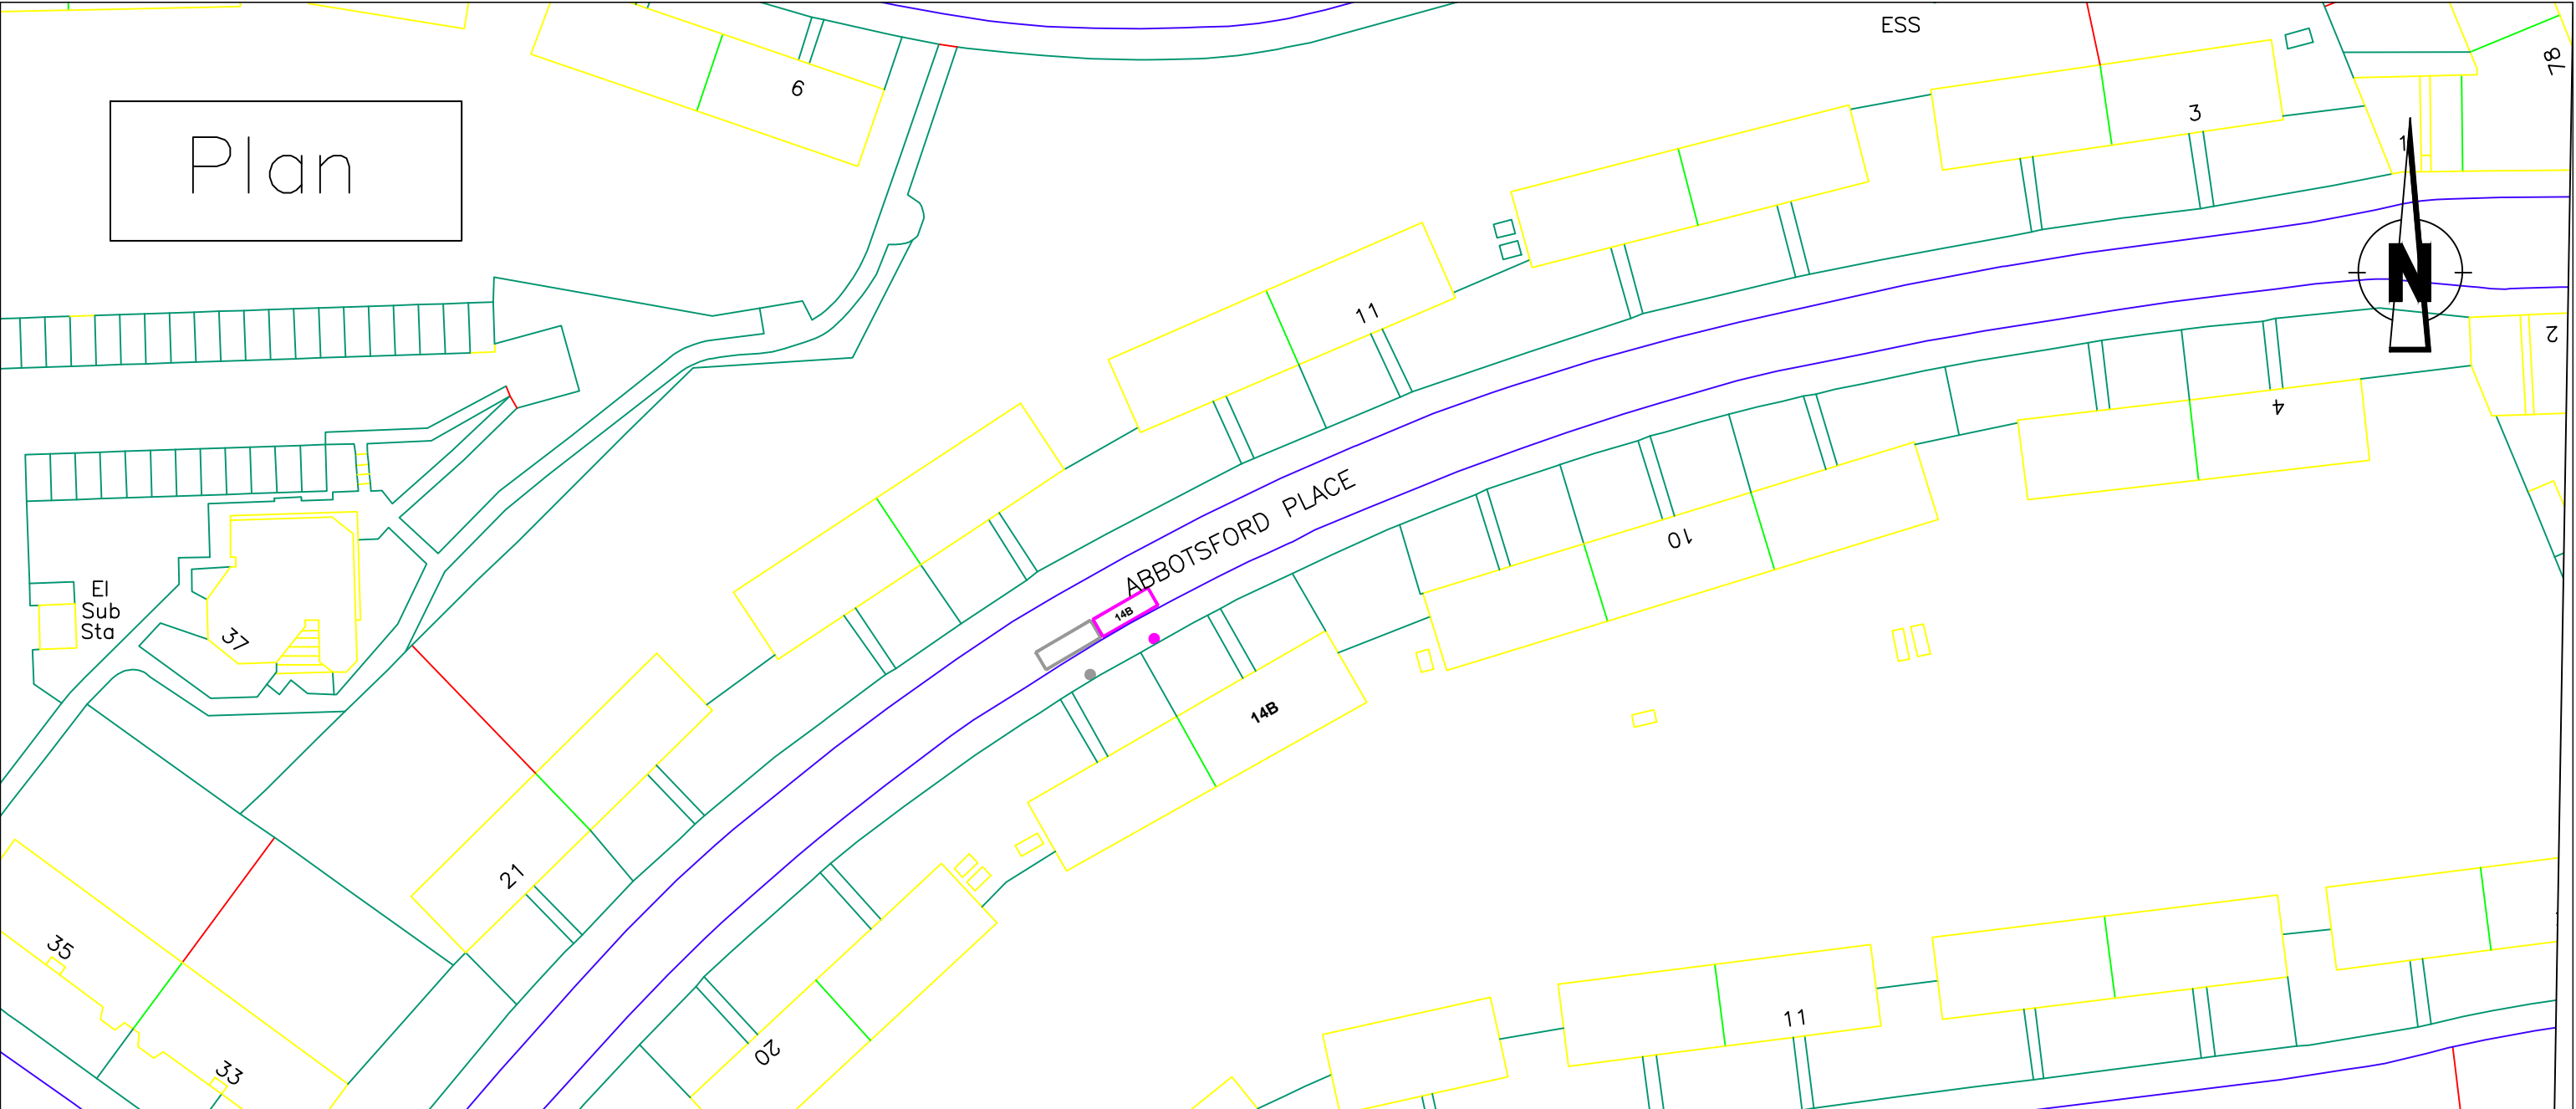

Legend

-  New disabled parking bay
-  Existing Disabled parking bay

revision					
Drawn	Checked	Drg.No.	Project No.	Scale	Date
S.S.	R.T.	3	T18.06..04	NTS	12.06.18.


Dundee City Council
 DPPP (Variation)
 Order 2018




City Development Department. Director Mike Galloway
 Dundee House, 50 North Lindsay Street, Dundee DD1 1QE


Prepared by permission of Ordnance Survey on behalf of HMRS.
 Crown copyright and database right 2015. All rights reserved.
 Ordnance Survey Licence number 100025271.

Plan

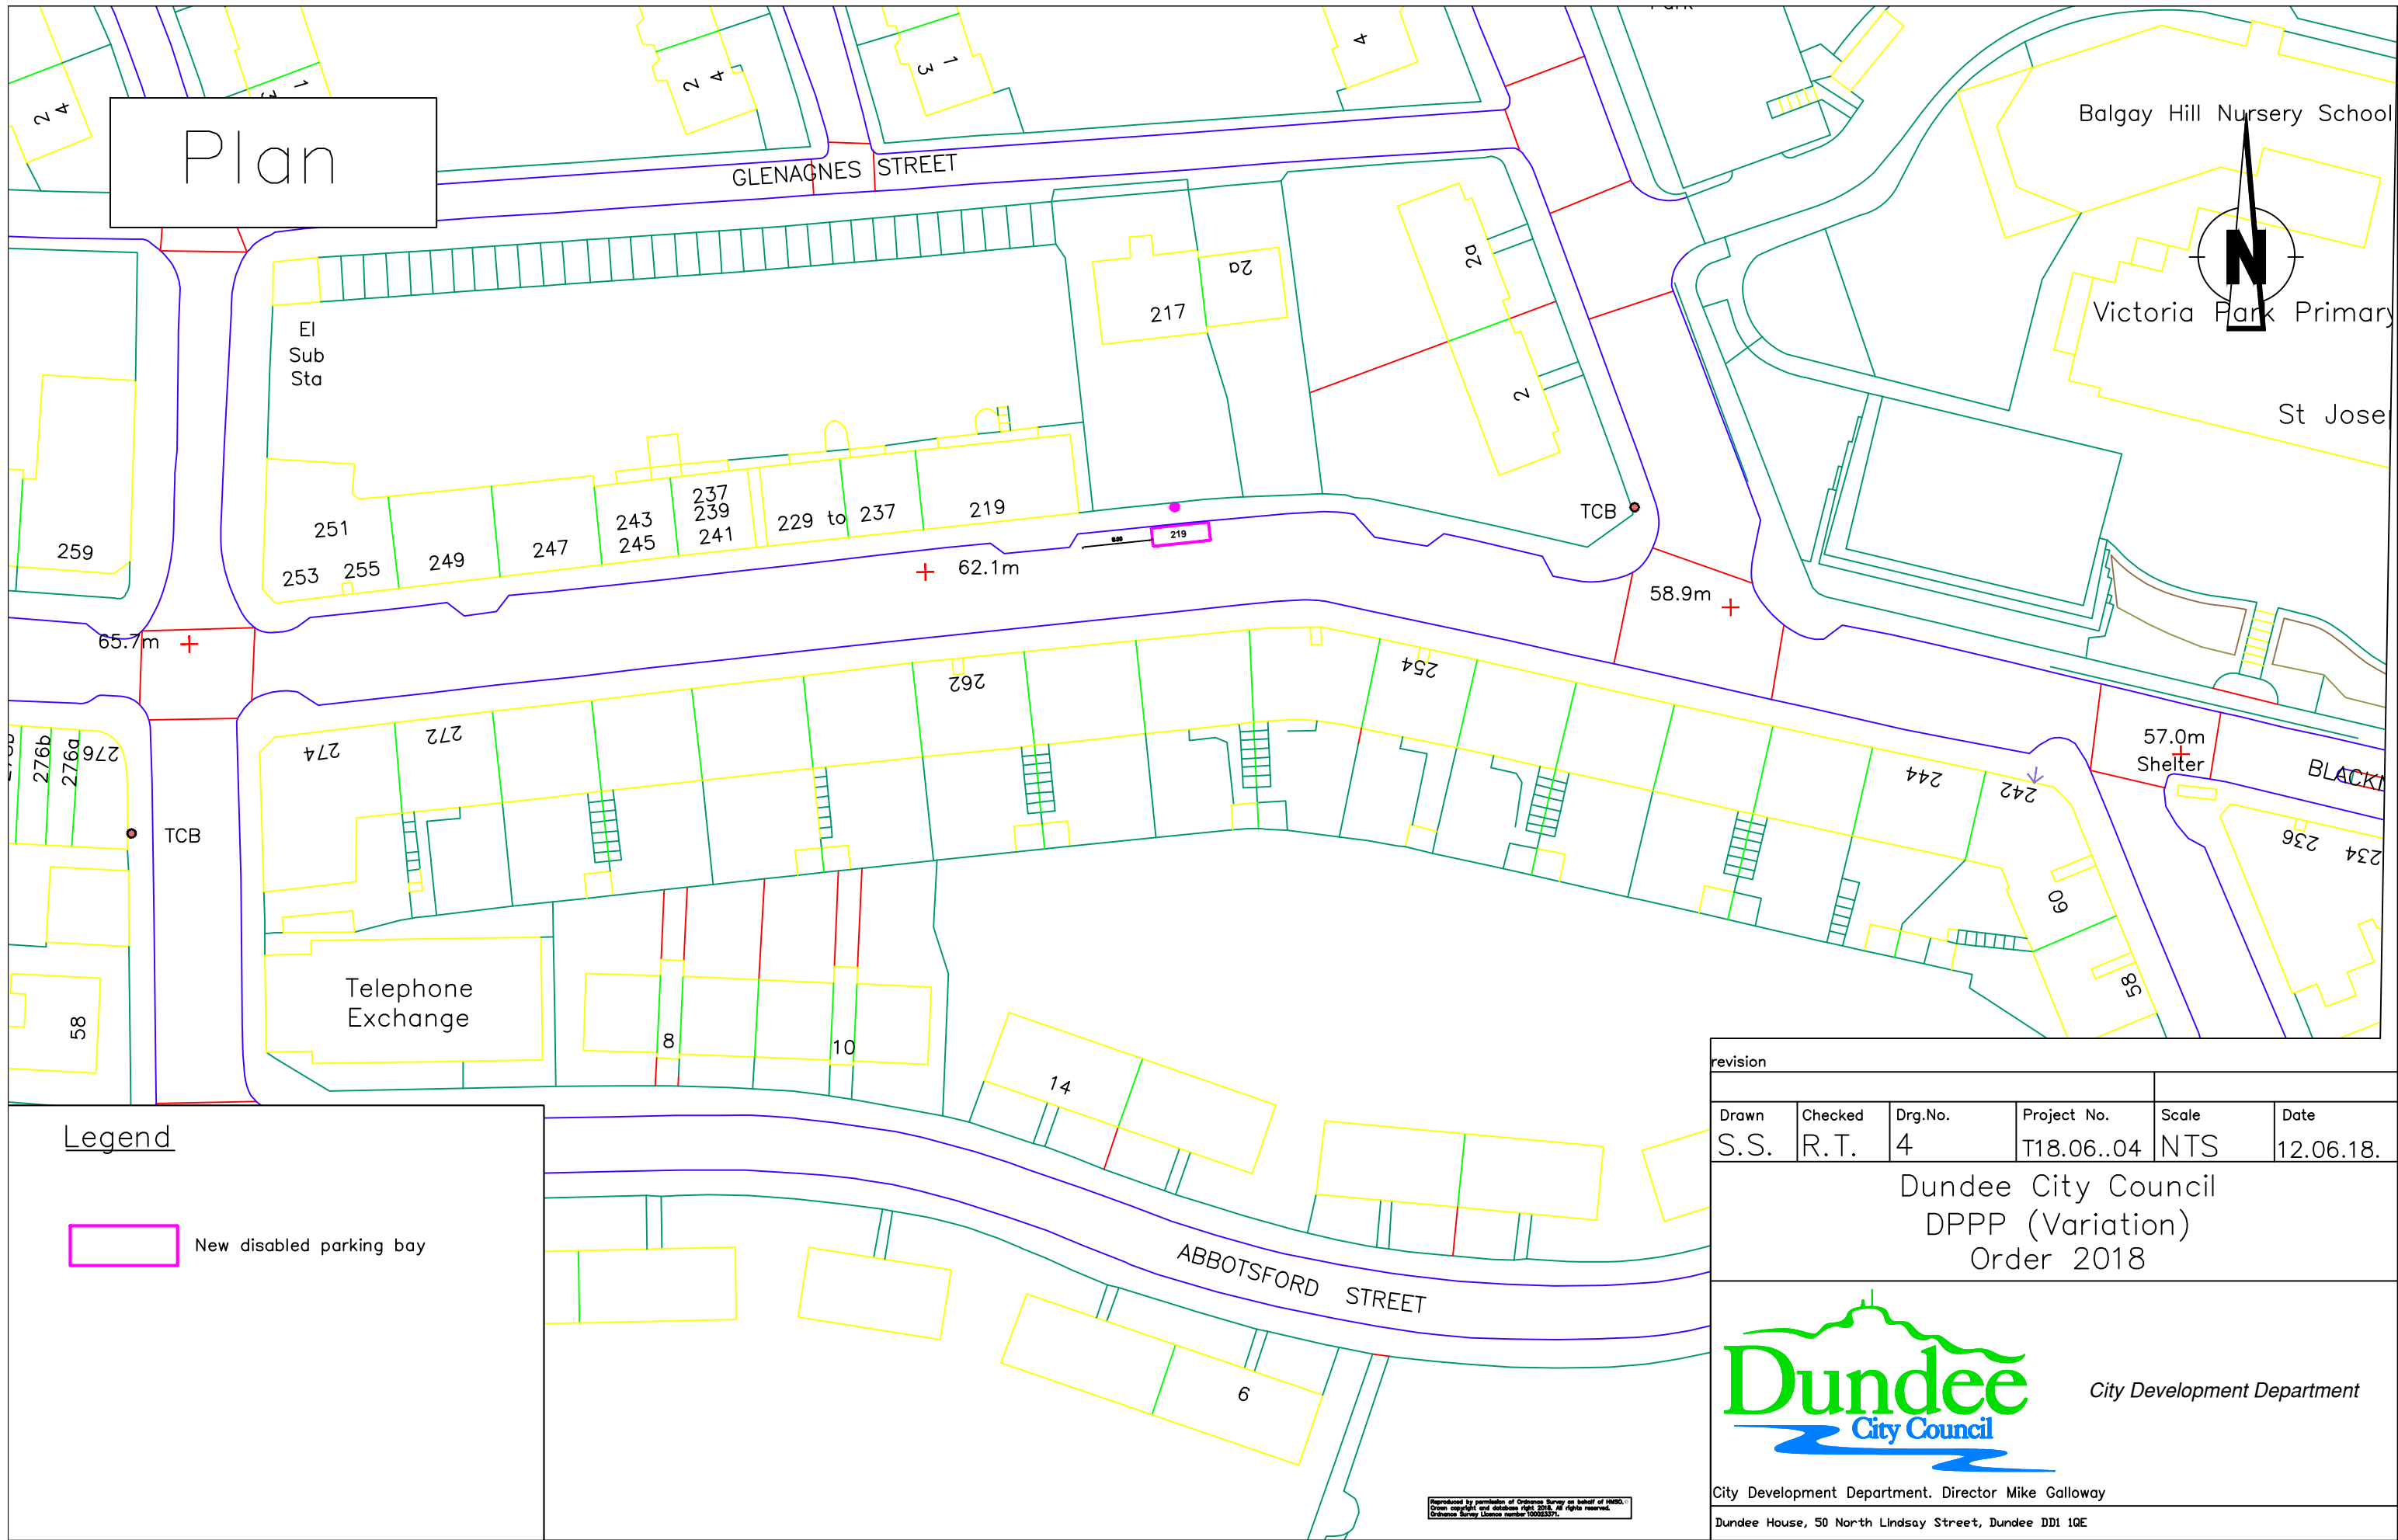


Legend

 New disabled parking bay

revision					
Drawn	Checked	Drq.No.	Project No.	Scale	Date
S.S.	R.T.	4	T18.06..04	NTS	12.06.18.
Dundee City Council DPPP (Variation) Order 2018					
			City Development Department		
City Development Department. Director Mike Galloway Dundee House, 50 North Lindsay Street, Dundee DD1 1QE					

Reproduced by permission of Ordnance Survey on behalf of HMRS. Crown copyright and database right 2015. All rights reserved. Ordnance Survey Licence number 100025271.

Plan

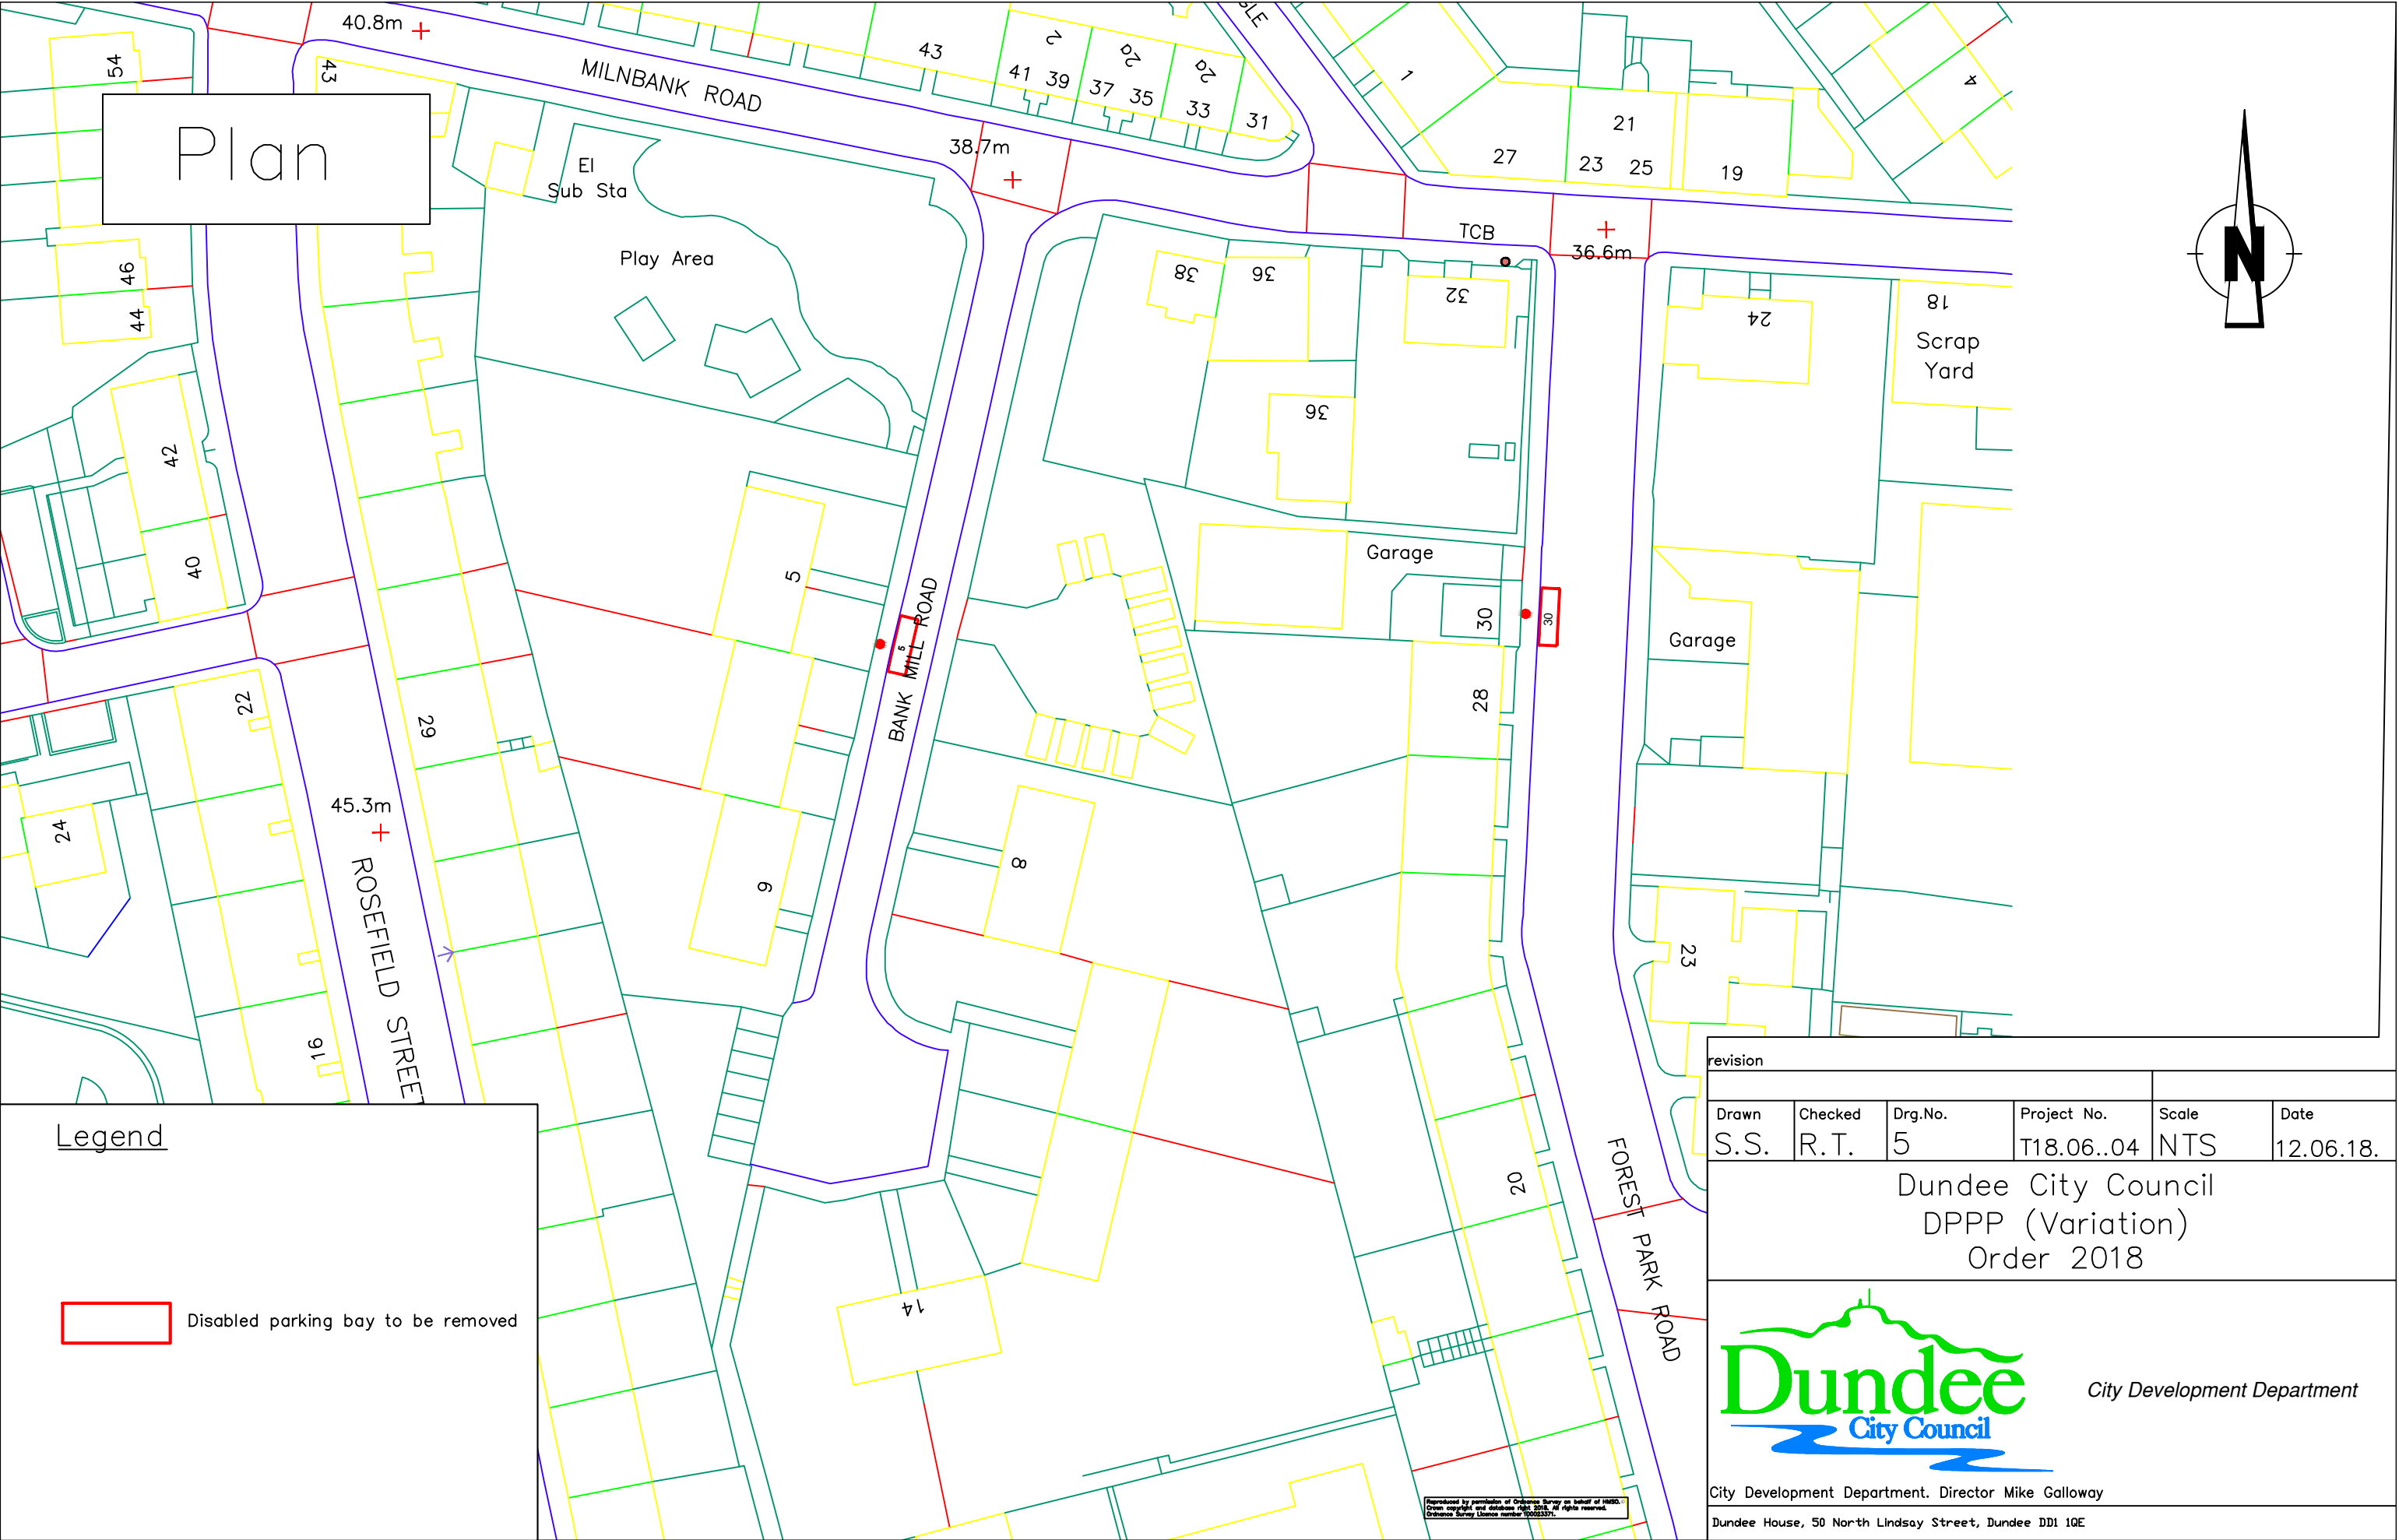

Legend



Disabled parking bay to be removed

revision					
Drawn	Checked	Drg.No.	Project No.	Scale	Date
S.S.	R.T.	5	T18.06..04	NTS	12.06.18.

Dundee City Council
DPPP (Variation)
Order 2018



City Development Department


City Development Department. Director Mike Galloway

Dundee House, 50 North Lindsay Street, Dundee DD1 1QE


Reproduced by permission of Ordnance Survey on behalf of HMRC. Crown copyright and database right 2015. All rights reserved. Ordnance Survey Licence number 100025271.

Plan


Tennis

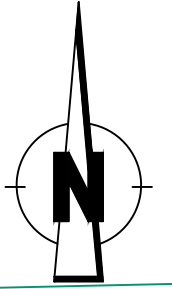

Mast (Te

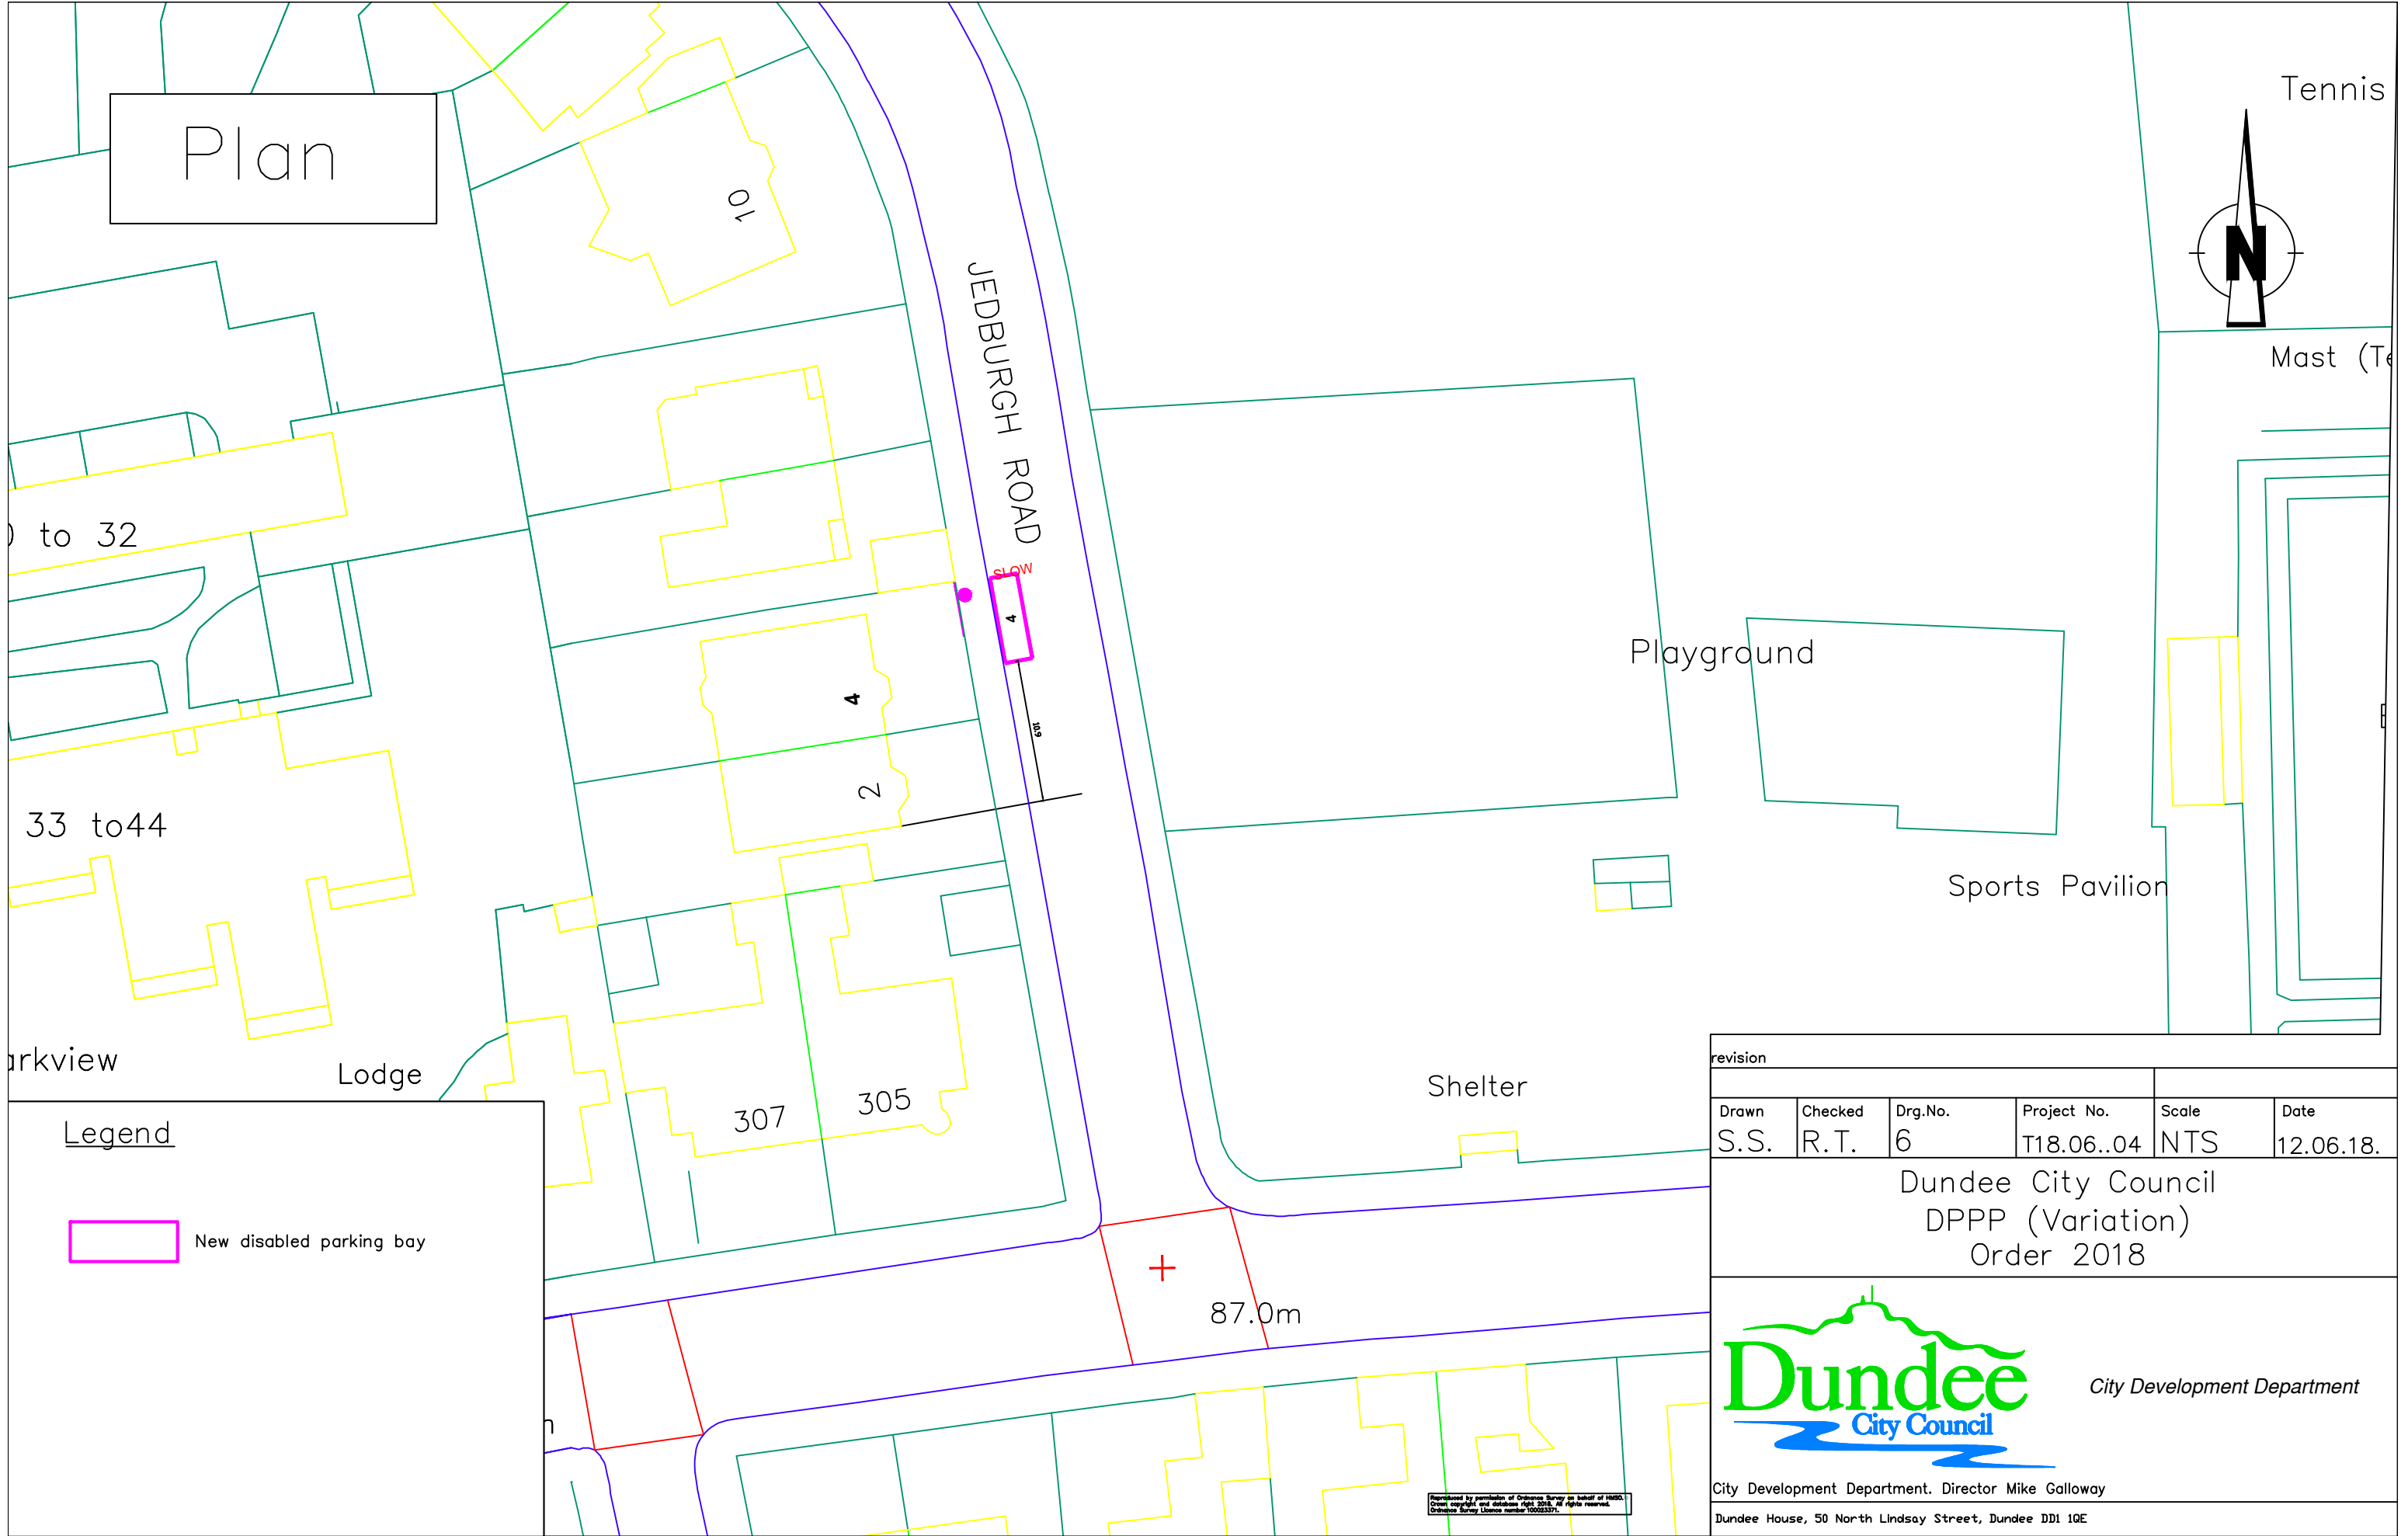

Legend

 New disabled parking bay

revision					
Drawn	Checked	Drg.No.	Project No.	Scale	Date
S.S.	R.T.	6	T18.06..04	NTS	12.06.18.



Dundee City Council
DPPP (Variation)
Order 2018





City Development Department. Director Mike Galloway
Dundee House, 50 North Lindsay Street, Dundee DD1 1QE


Prepared by permission of Ordnance Survey on behalf of HMRC.
Copyright and database right 2015. All rights reserved.
Ordnance Survey Licence number 100023271.

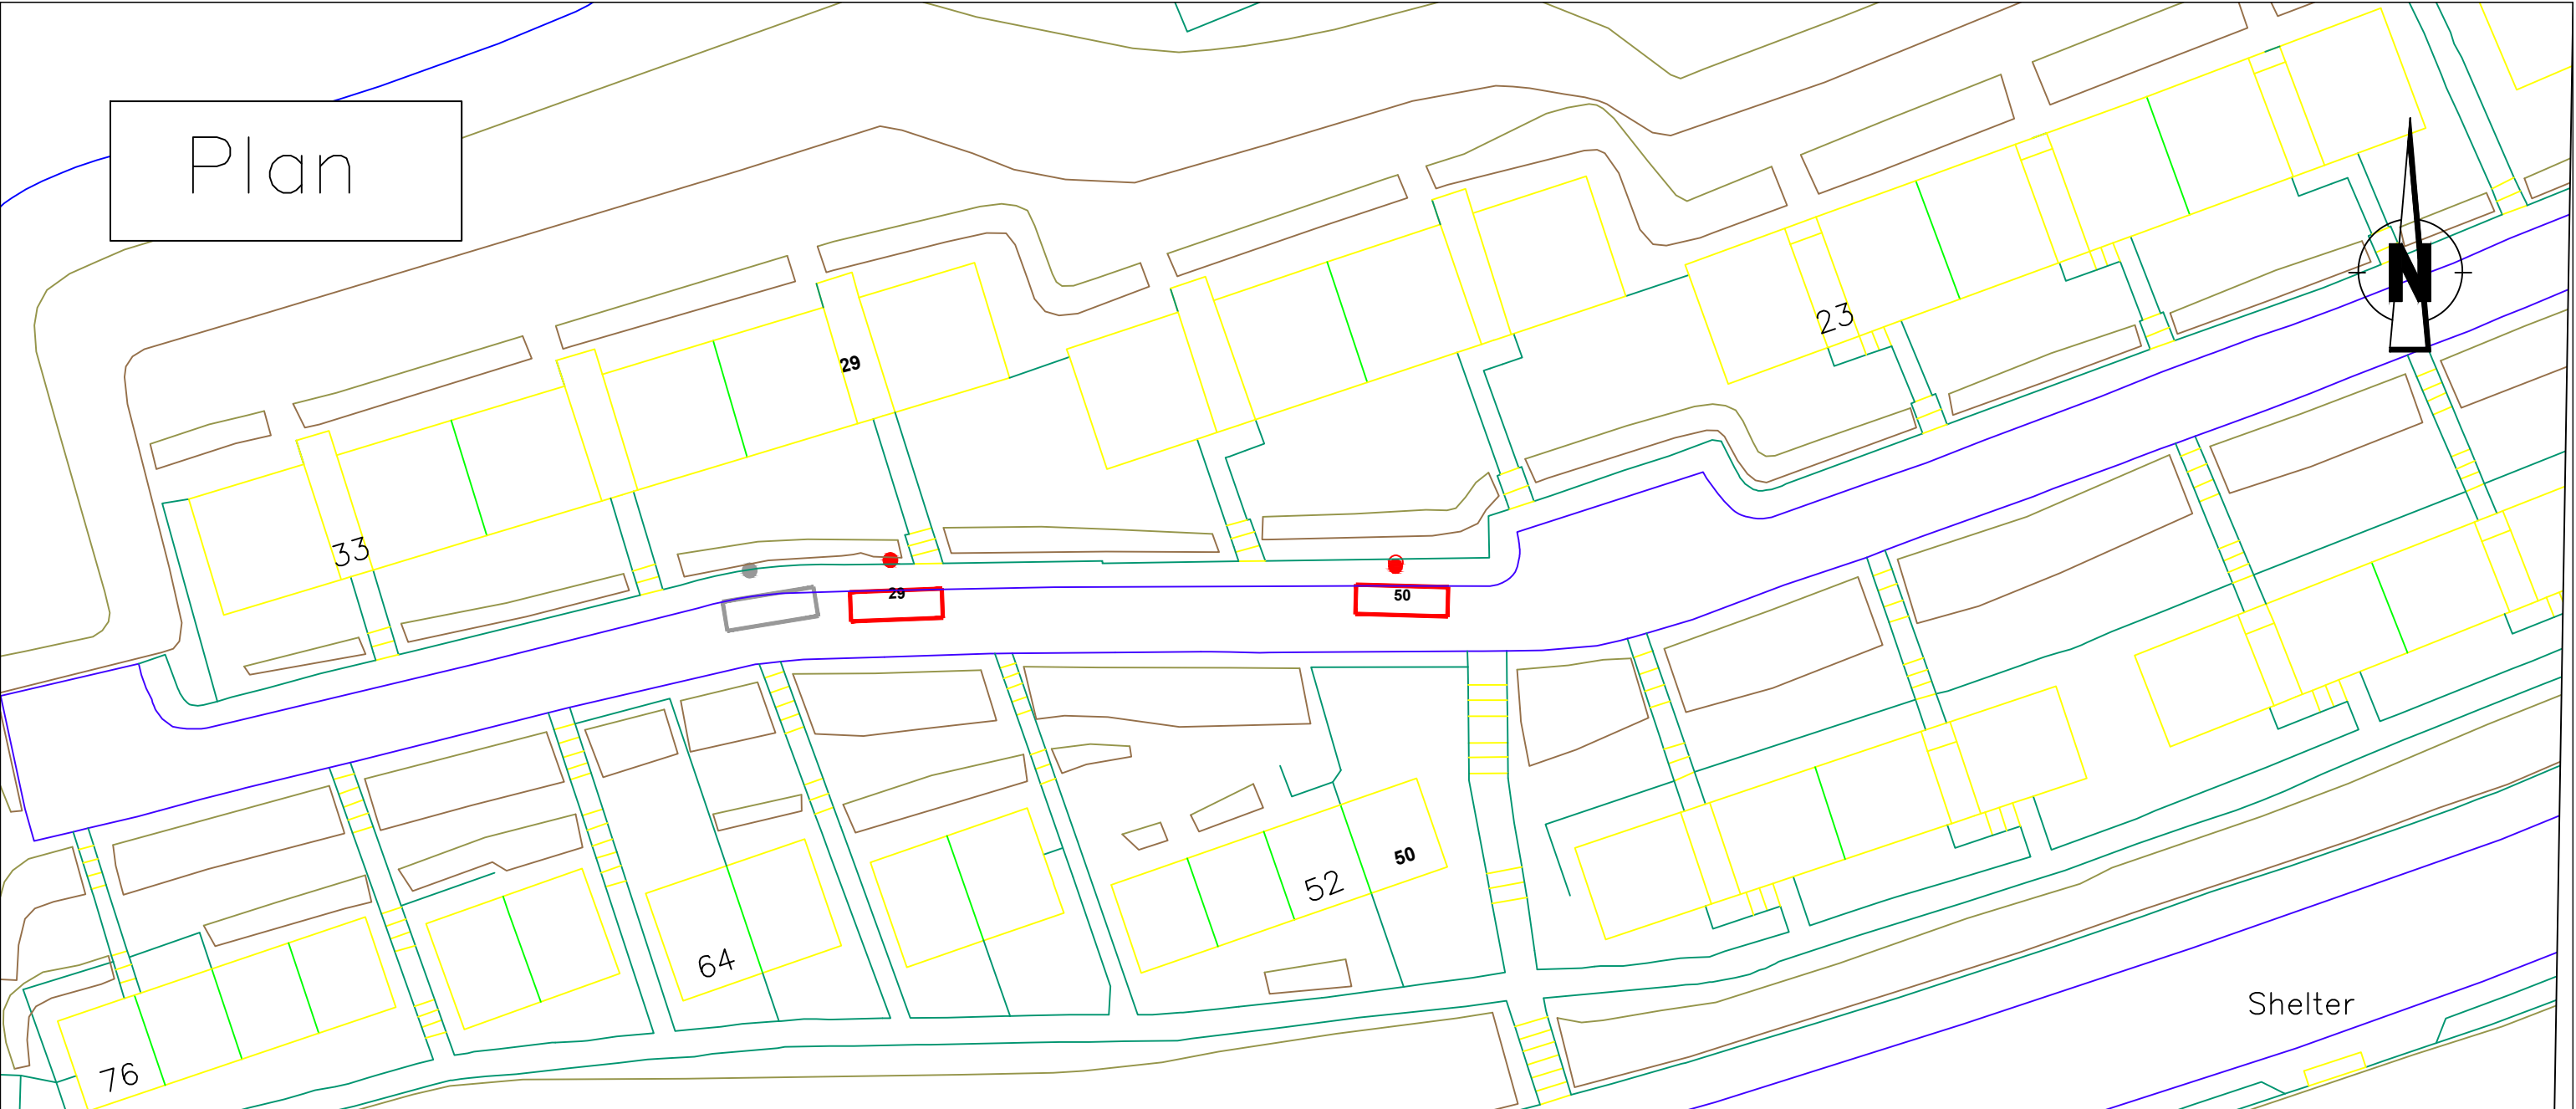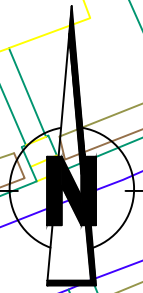Plan



Legend


-  Disabled parking bay to be removed
-  Existing Disabled parking bay

revision					
Drawn	Checked	Drg.No.	Project No.	Scale	Date
S.S.	R.T.	7	T18.06..04	NTS	12.06.18.
Dundee City Council DPPP (Variation) Order 2018					
			<i>City Development Department</i>		
City Development Department. Director Mike Galloway Dundee House, 50 North Lindsay Street, Dundee DD1 1QE					

Prepared by professional Ordnance Survey as agent of ASDA. Drawn, checked, and released Sept 2018. All rights reserved. Ordnance Survey Licence number 100023271.

LR

Plan

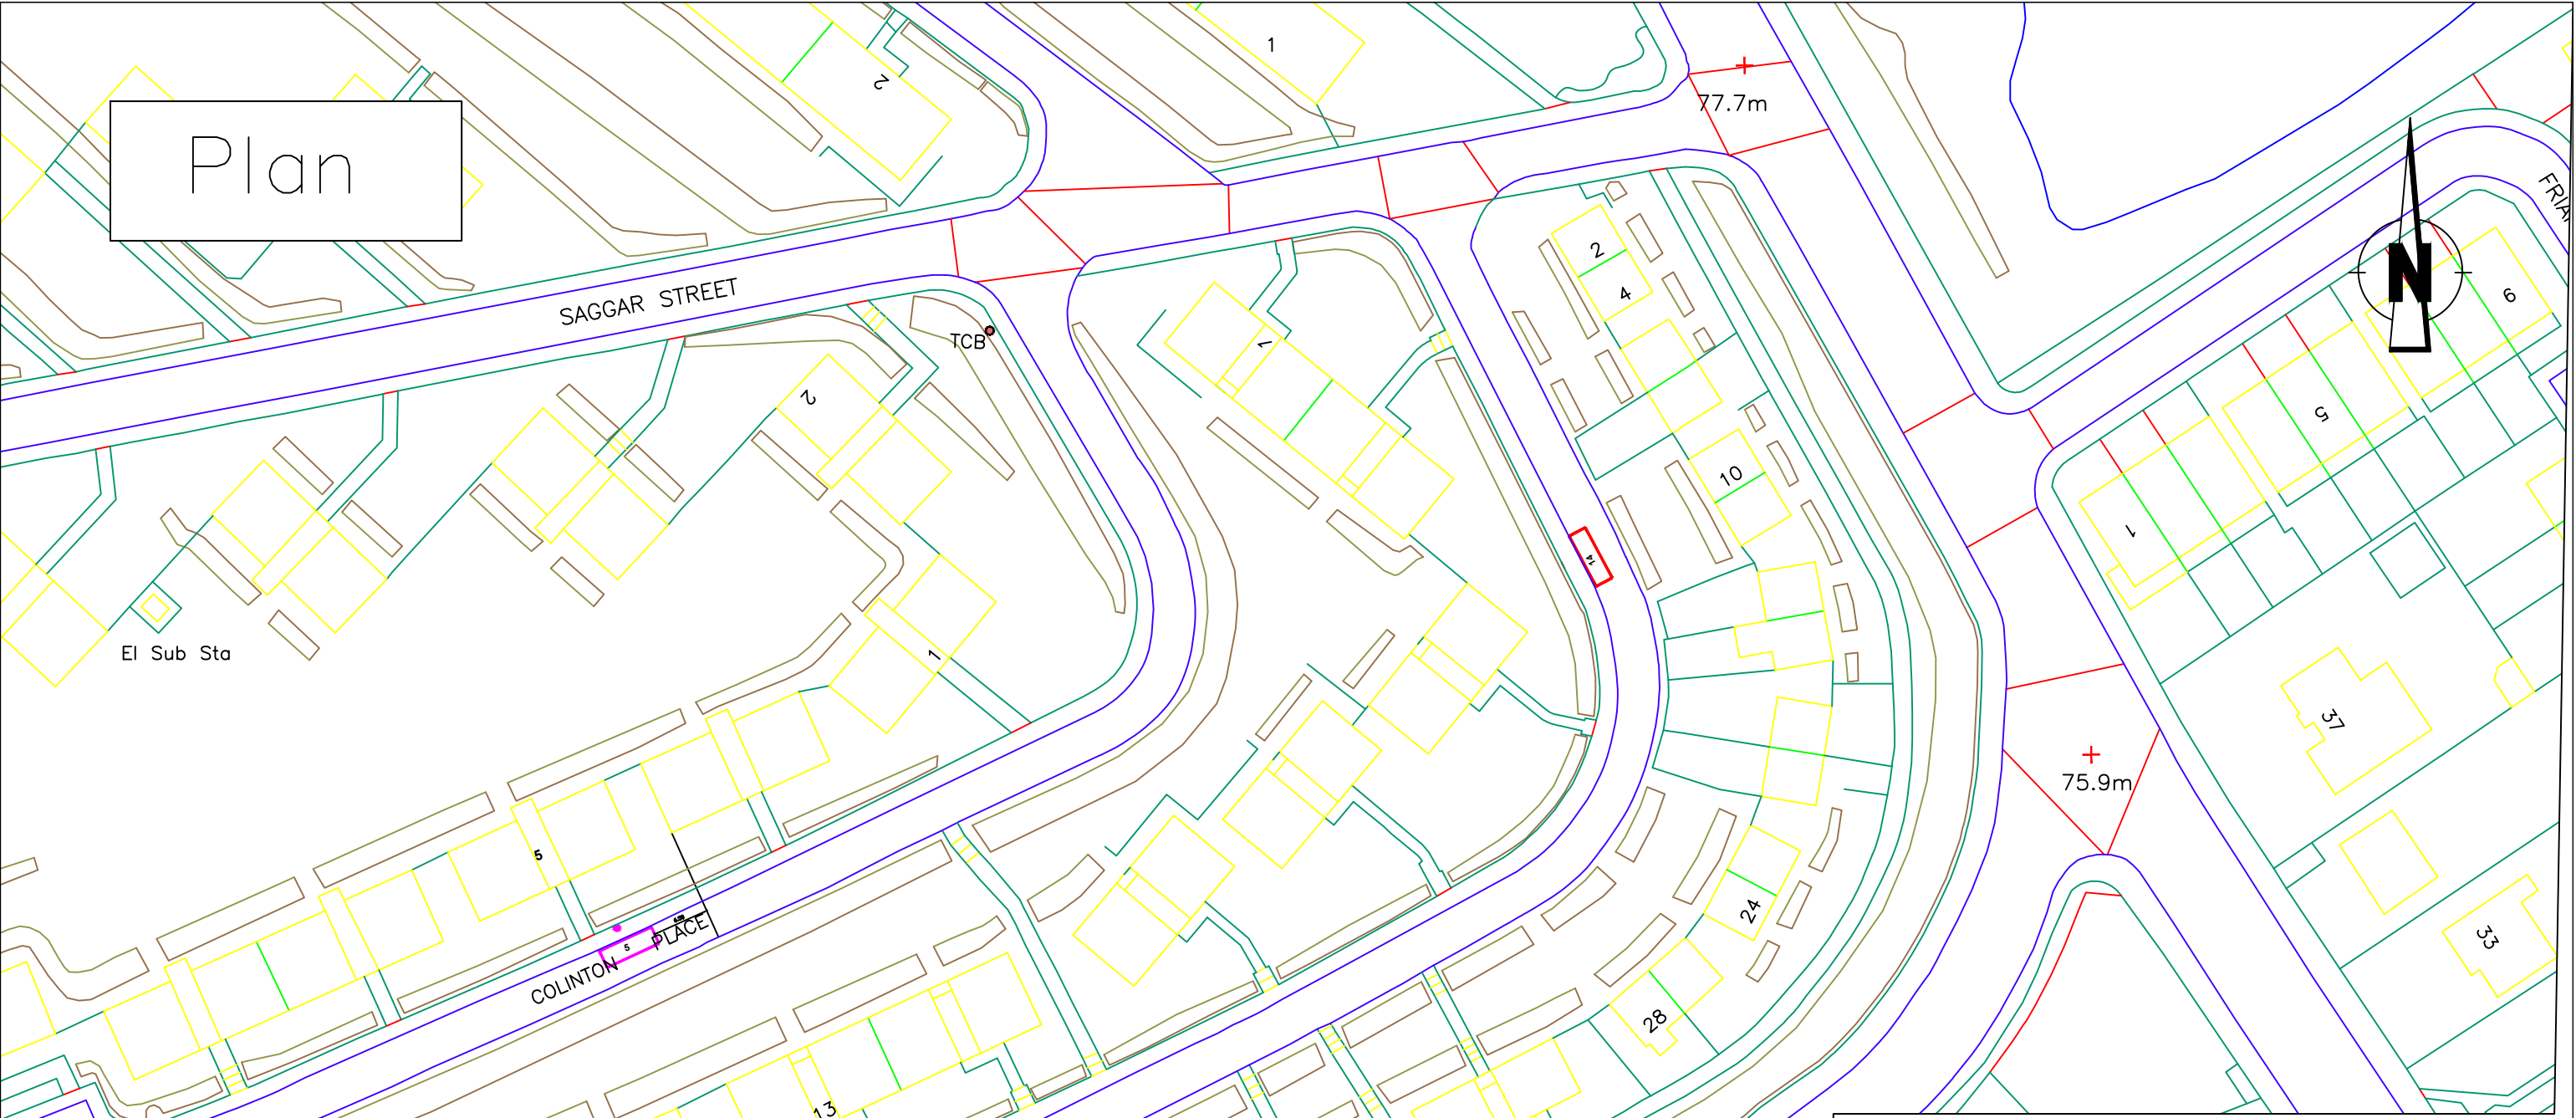

Legend

- New disabled parking bay
- Disabled parking bay to be removed

revision					
Drawn	Checked	Drg.No.	Project No.	Scale	Date
S.S.	R.T.	8	T18.06..04	NTS	12.06.18.


Dundee City Council
DPPP (Variation)
Order 2018




City Development Department. Director Mike Galloway
Dundee House, 50 North Lindsay Street, Dundee DD1 1QE


Prepared by permission of Ordnance Survey on behalf of HMRS.
Crown copyright and database right 2015. All rights reserved.
Ordnance Survey Licence number 100025271.

Plan

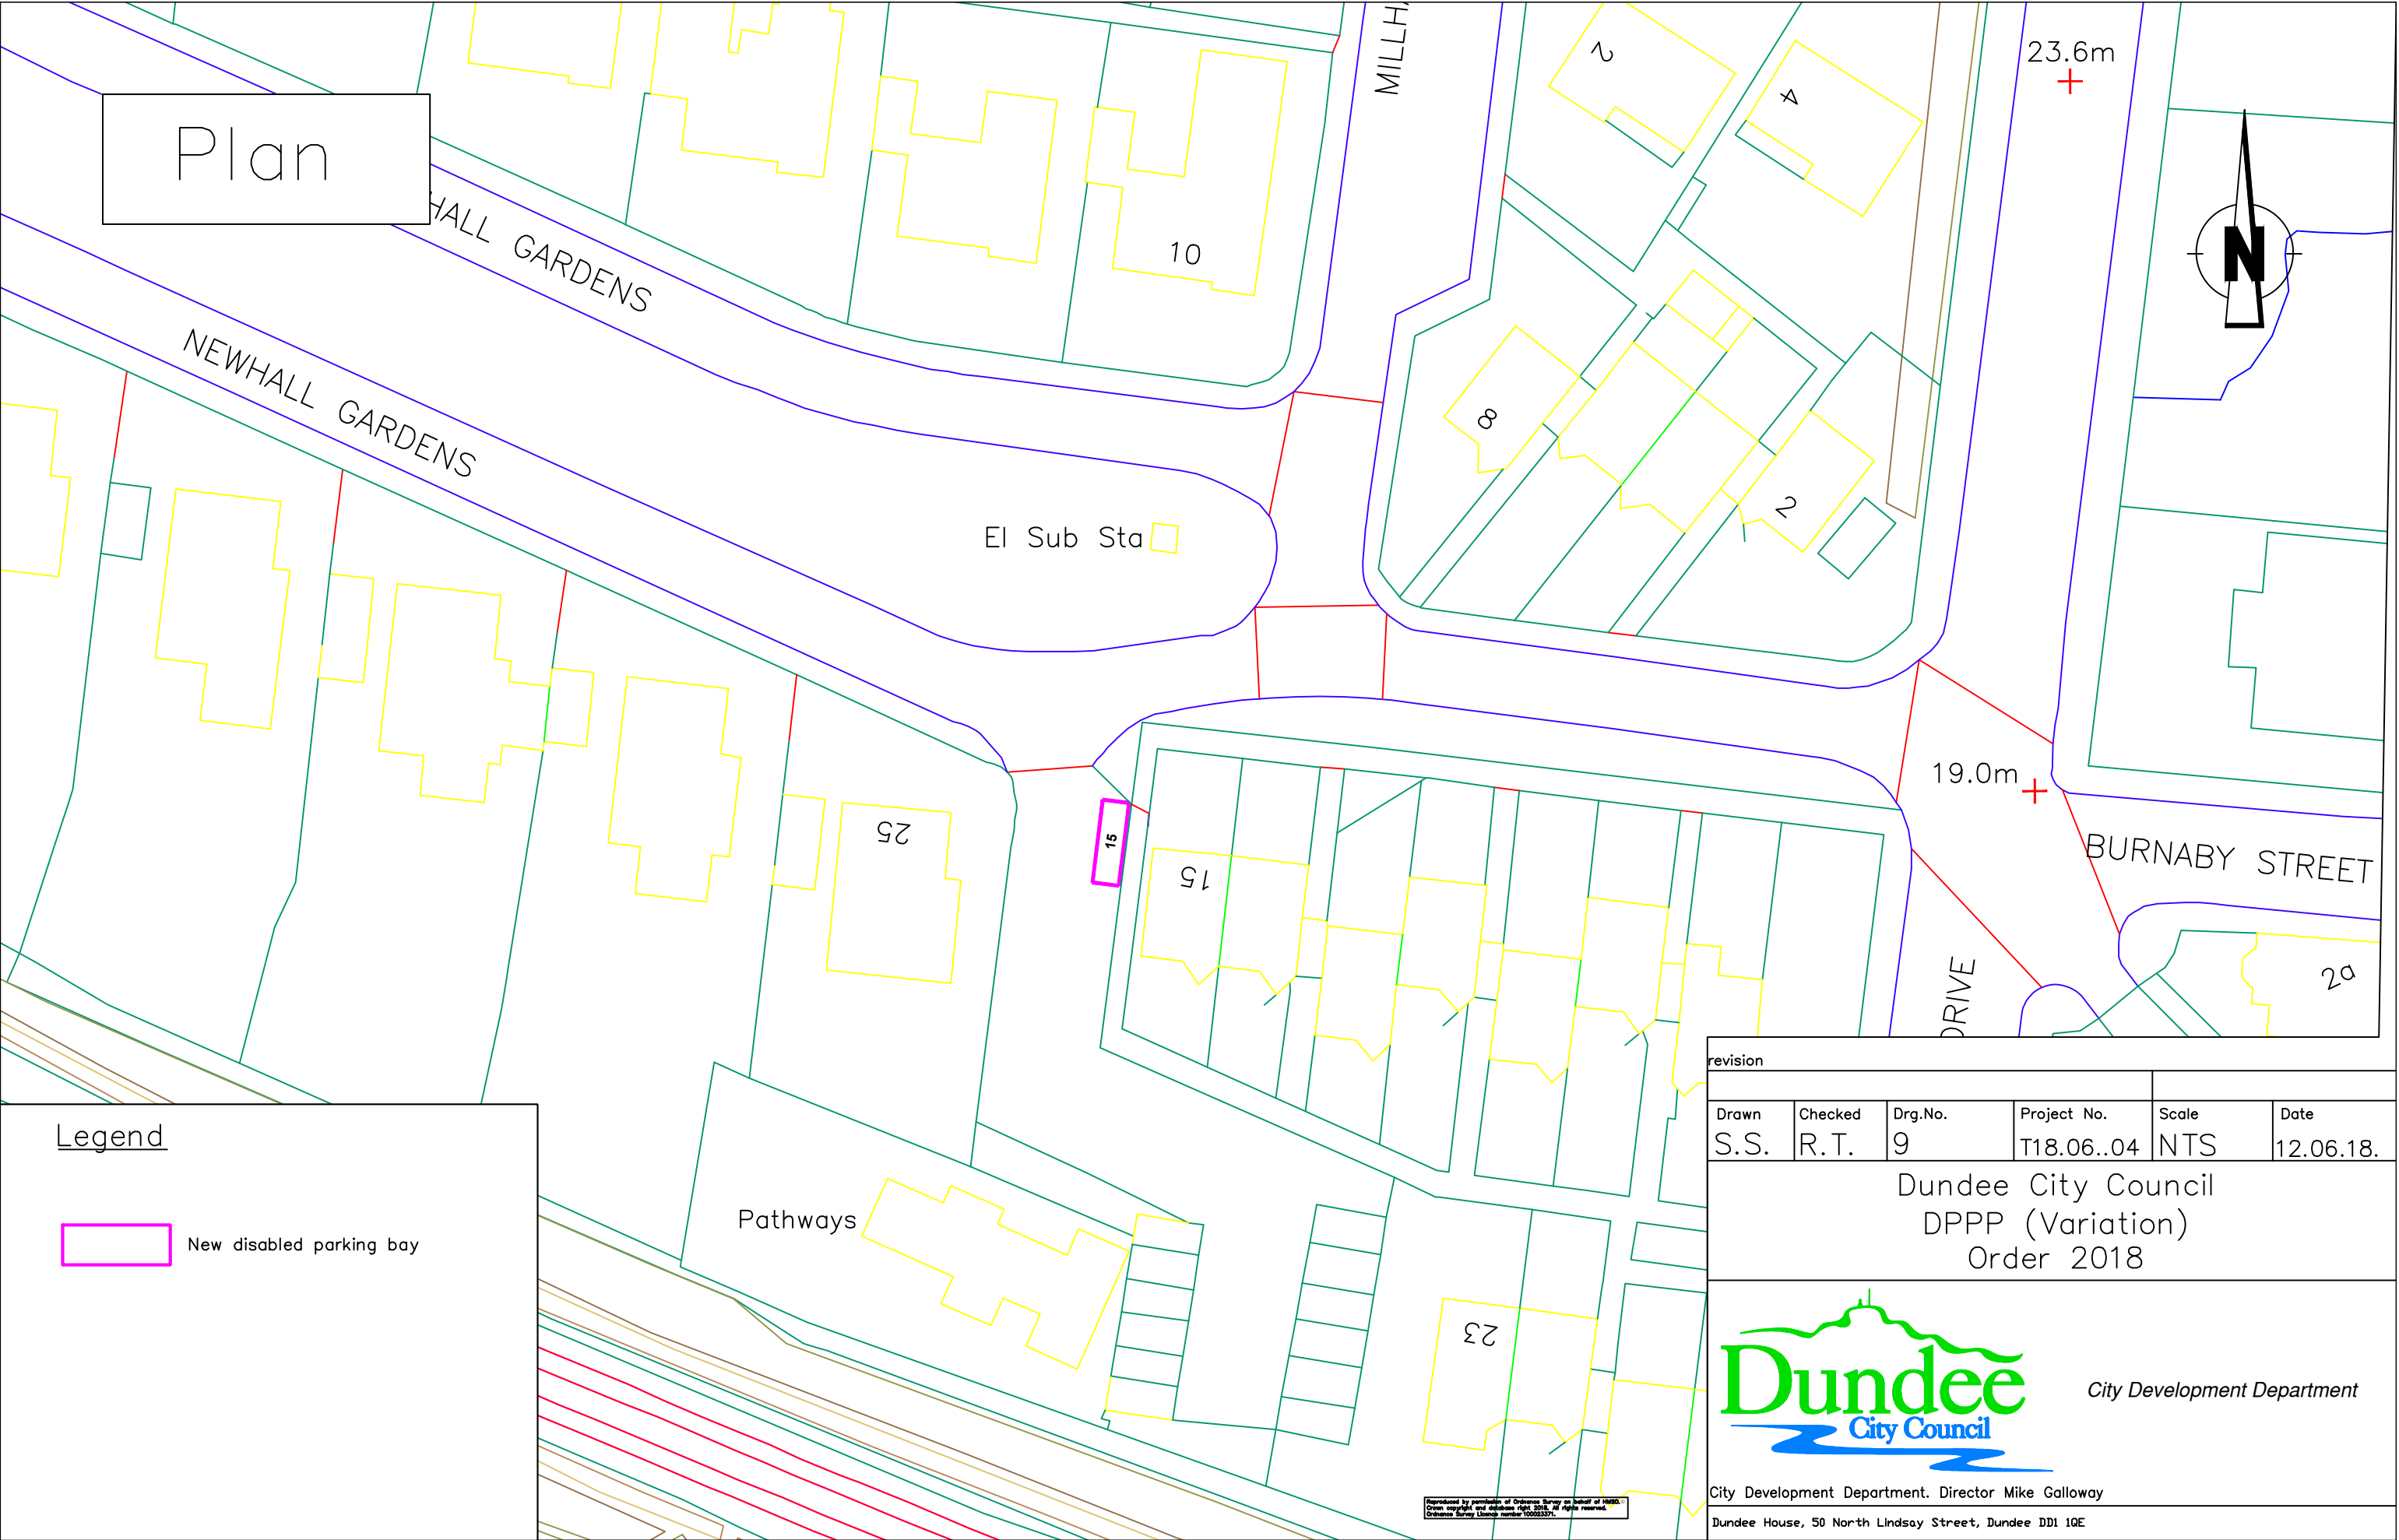

Legend

 New disabled parking bay

revision					
Drawn	Checked	Drg.No.	Project No.	Scale	Date
S.S.	R.T.	9	T18.06..04	NTS	12.06.18.
Dundee City Council DPPP (Variation) Order 2018					
			City Development Department		
City Development Department. Director Mike Galloway Dundee House, 50 North Lindsay Street, Dundee DD1 1QE					

Reproduced by permission of Ordnance Survey on behalf of HMRS.
 Crown copyright and database right 2015. All rights reserved.
 Ordnance Survey Licence number 100025271.