
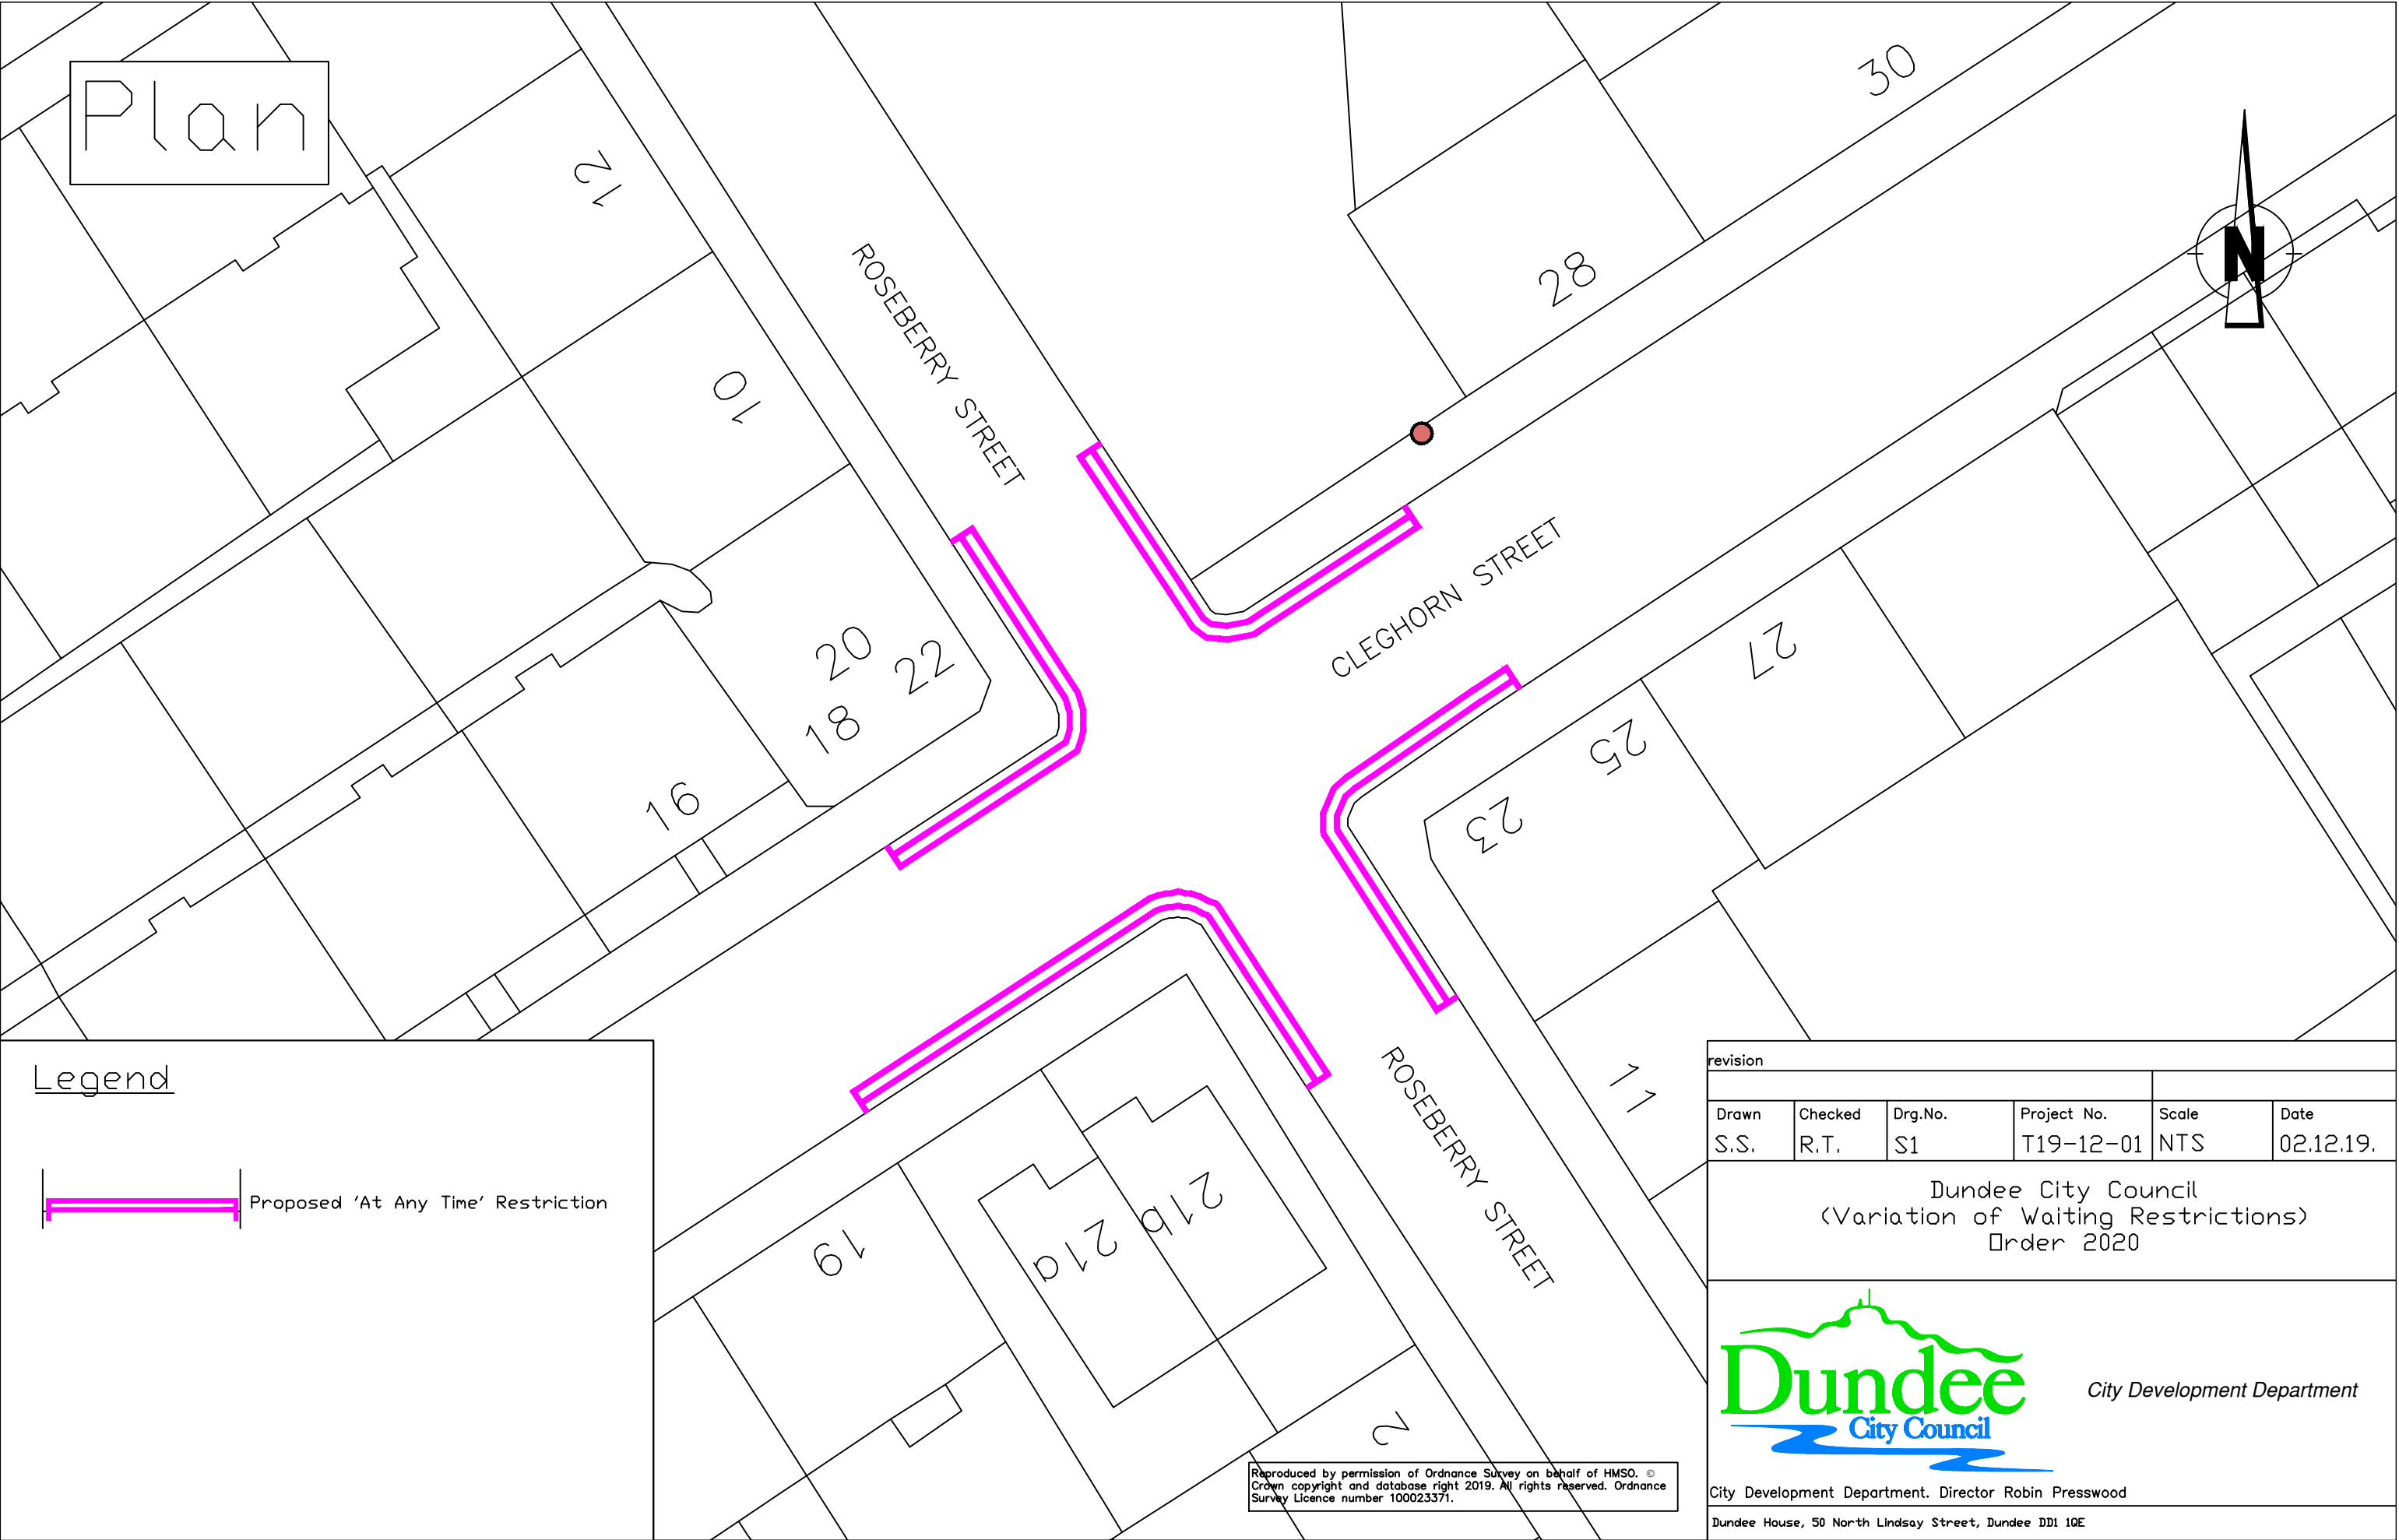



Plan

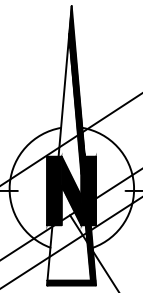

Legend

 Proposed 'At Any Time' Restriction

revision					
Drawn	Checked	Drg.No.	Project No.	Scale	Date
S.S.	R.T.	S1	T19-12-01	NTS	02.12.19.

Dundee City Council
(Variation of Waiting Restrictions)
Order 2020



City Development Department


City Development Department, Director Robin Presswood

Dundee House, 50 North Lindsay Street, Dundee DD1 1QE


Reproduced by permission of Ordnance Survey on behalf of HMSO. © Crown copyright and database right 2019. All rights reserved. Ordnance Survey Licence number 100023371.

Plan

Sou

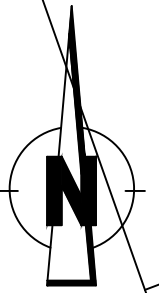

Legend

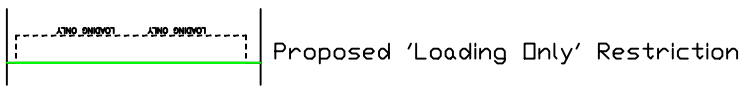

revision					
Drawn	Checked	Drg.No.	Project No.	Scale	Date
S.S.	R.T.	S2	T19-12-01	NTS	02.12.19.

Dundee City Council
(Variation of Waiting Restrictions)
Order 2020





City Development Department

Reproduced by permission of Ordnance Survey on behalf of HMSO. © Crown copyright and database right 2019. All rights reserved. Ordnance Survey Licence number 100023371.


City Development Department, Director Robin Presswood

Dundee House, 50 North Lindsay Street, Dundee DD1 1QE


Plan

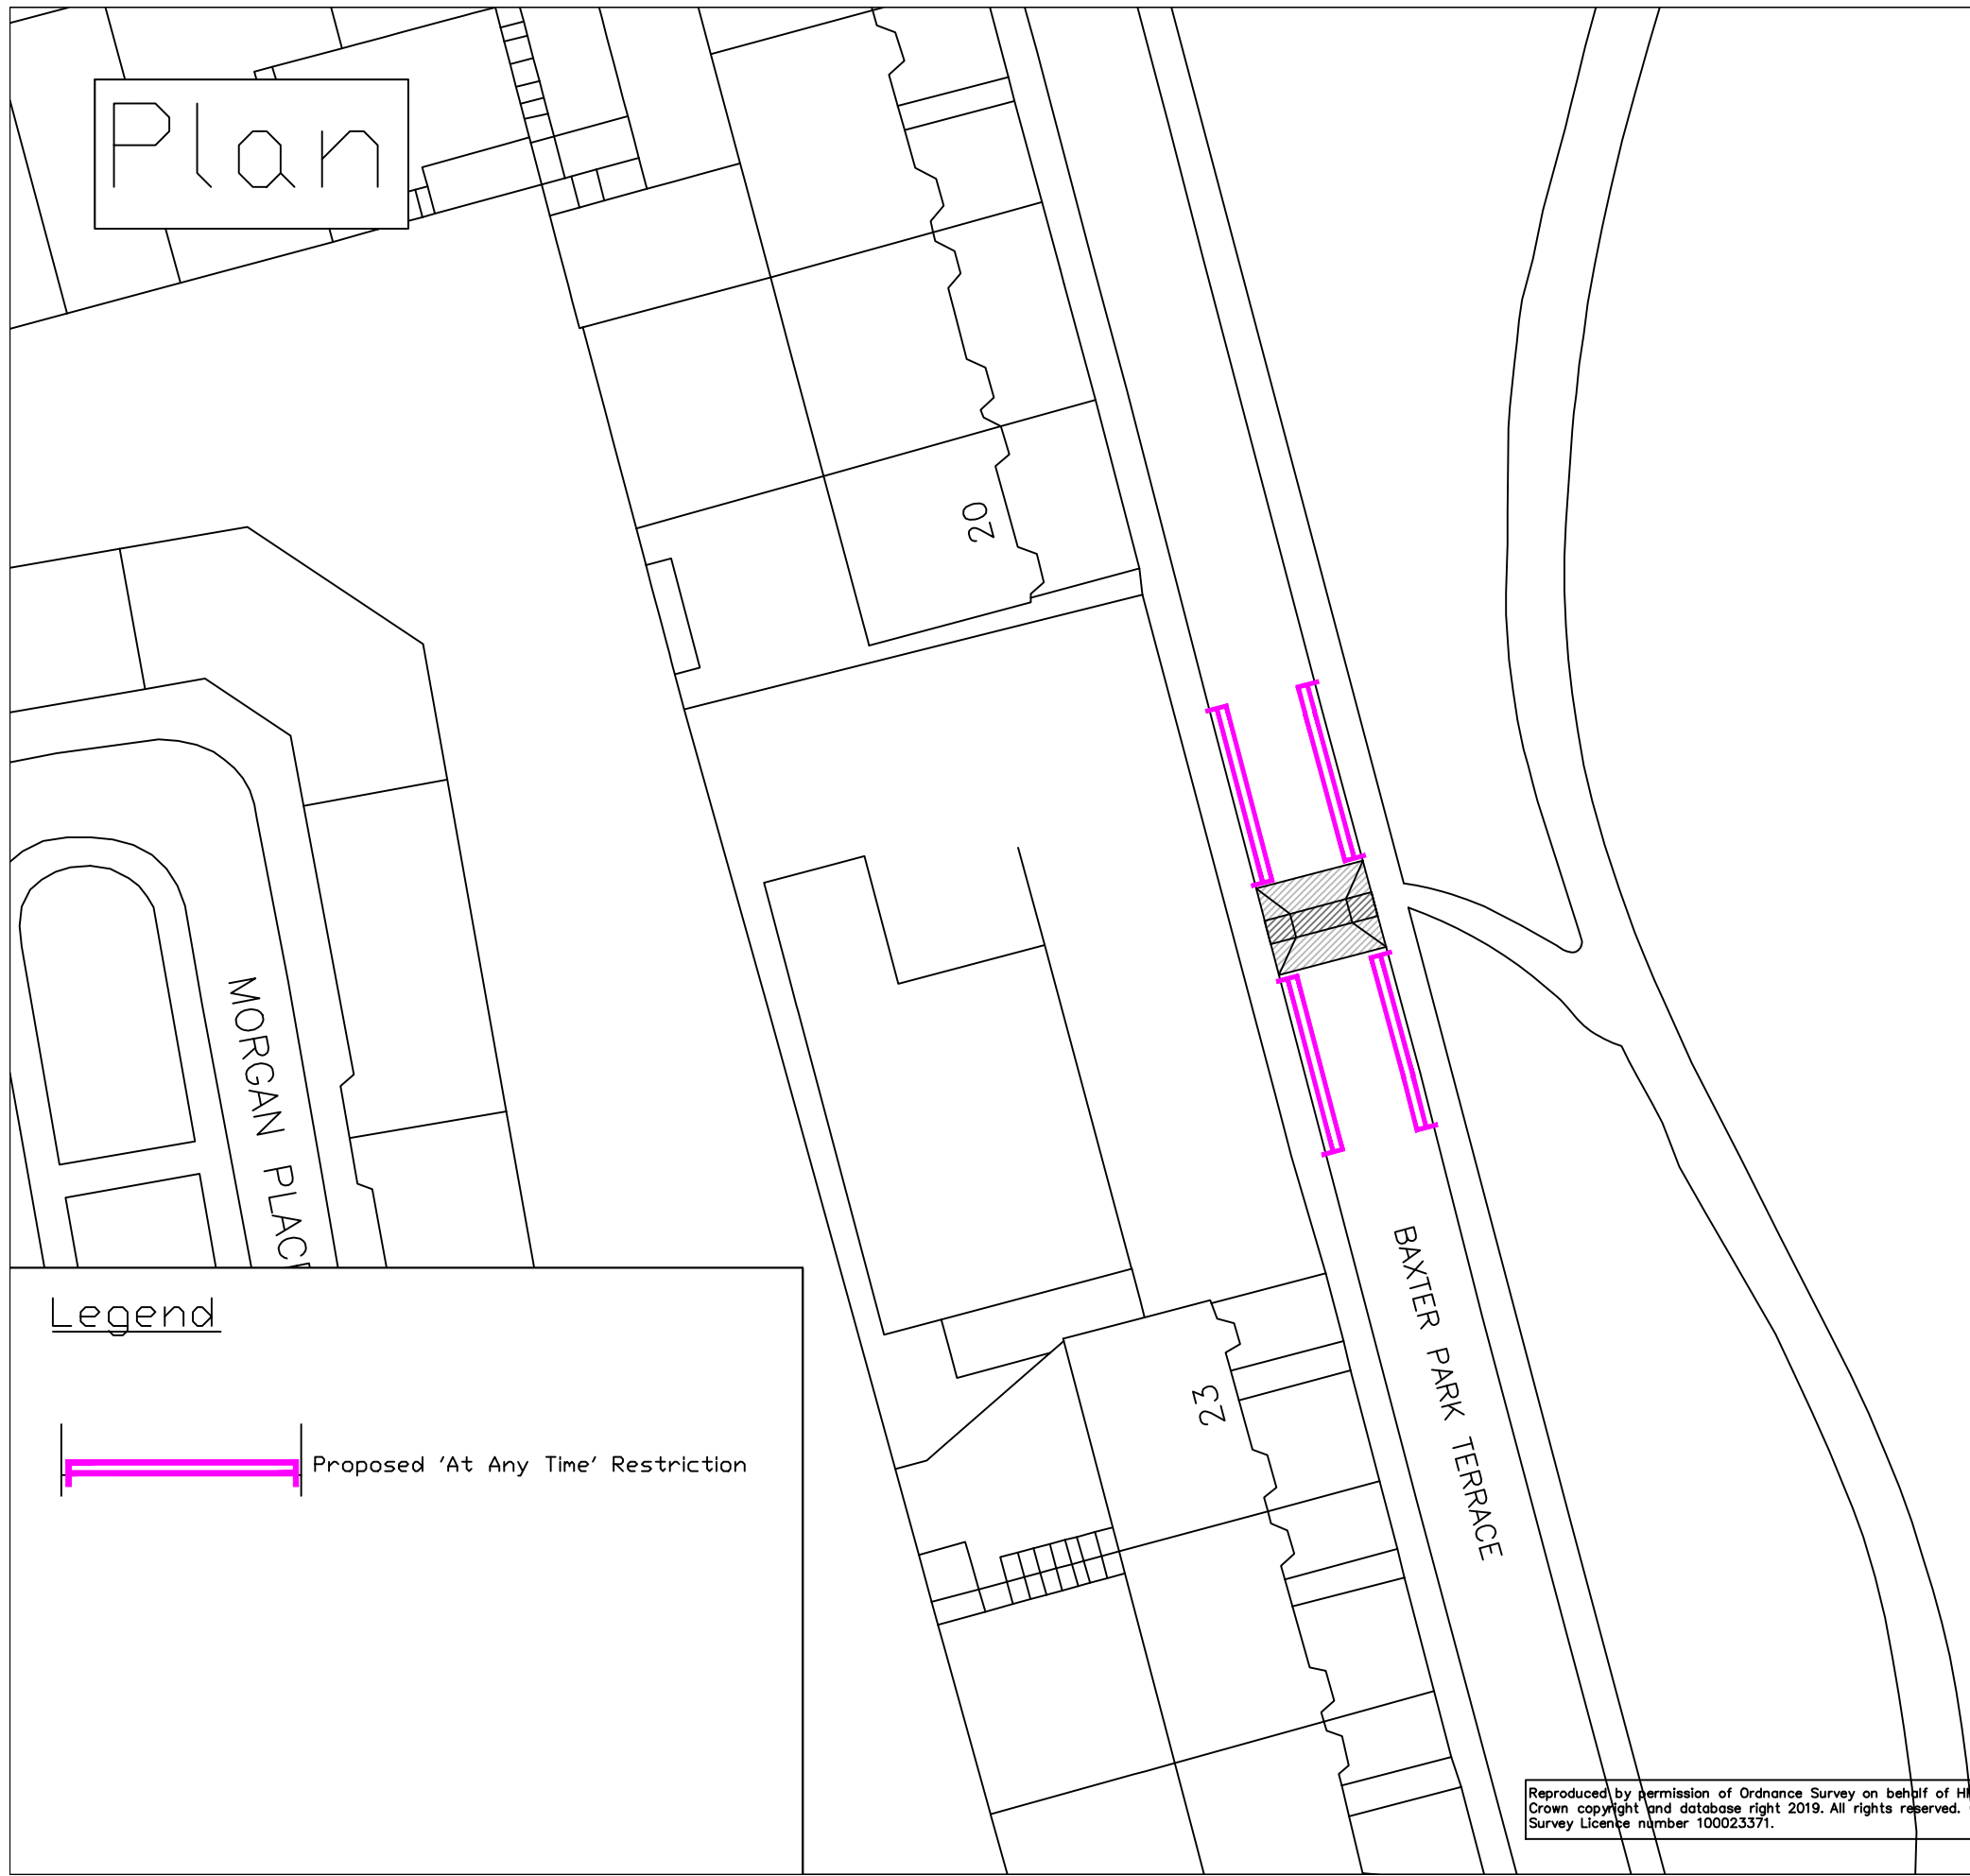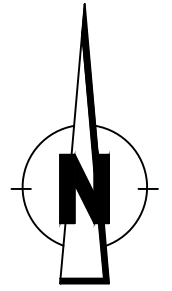


Legend


 Proposed 'At Any Time' Restriction

Reproduced by permission of Ordnance Survey on behalf of HM SO. © Crown copyright and database right 2019. All rights reserved. Ordnance Survey Licence number 100023371.


revision					
Drawn	Checked	Drg.No.	Project No.	Scale	Date
S.S.	R.T.	S3	T19-12-01	NTS	02.12.19.
Dundee City Council (Variation of Waiting Restrictions) Order 2020					
			<i>City Development Department</i>		
City Development Department. Director Robin Presswood					
Dundee House, 50 North Lindsay Street, Dundee DD1 1QE					

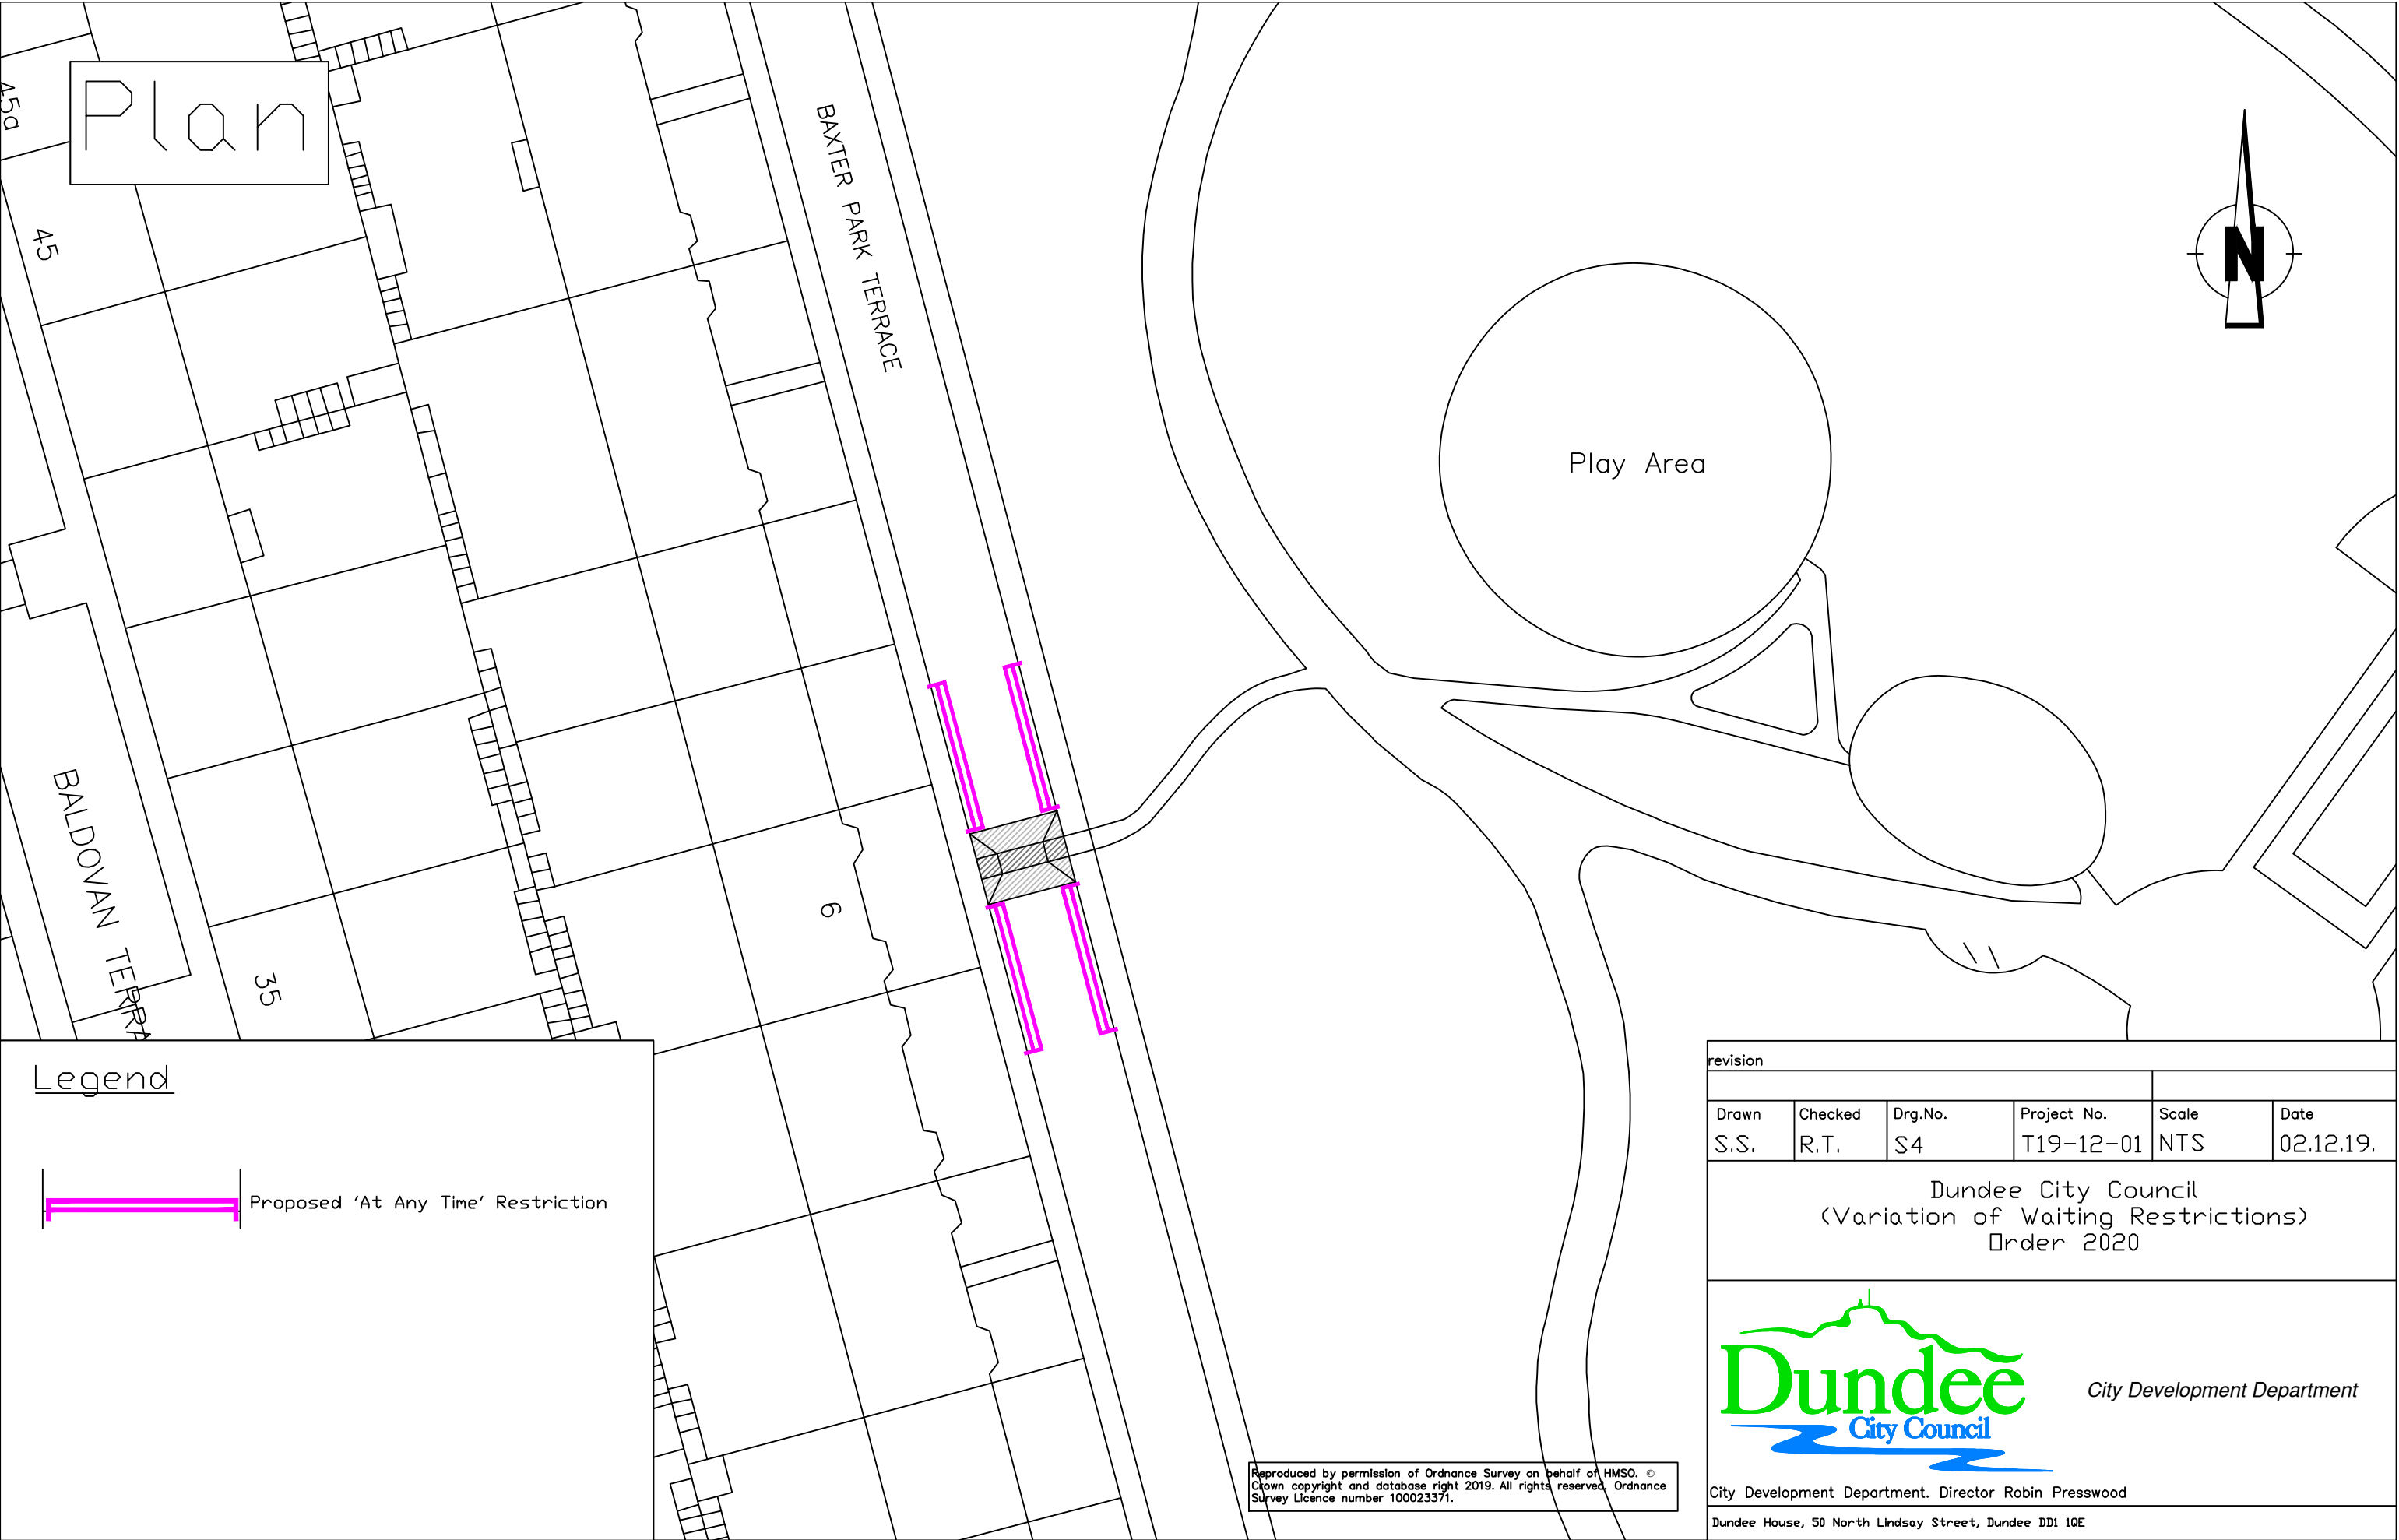

Plan

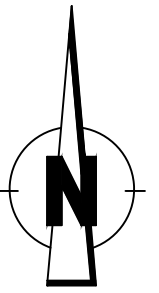

Legend

 Proposed 'At Any Time' Restriction

revision					
Drawn	Checked	Drg.No.	Project No.	Scale	Date
S.S.	R.T.	S4	T19-12-01	NTS	02.12.19.

Dundee City Council
 (Variation of Waiting Restrictions)
 Order 2020




City Development Department

Reproduced by permission of Ordnance Survey on behalf of HMSO. ©
 Crown copyright and database right 2019. All rights reserved. Ordnance
 Survey Licence number 100023371.

City Development Department. Director Robin Presswood

Dundee House, 50 North Lindsay Street, Dundee DD1 1QE

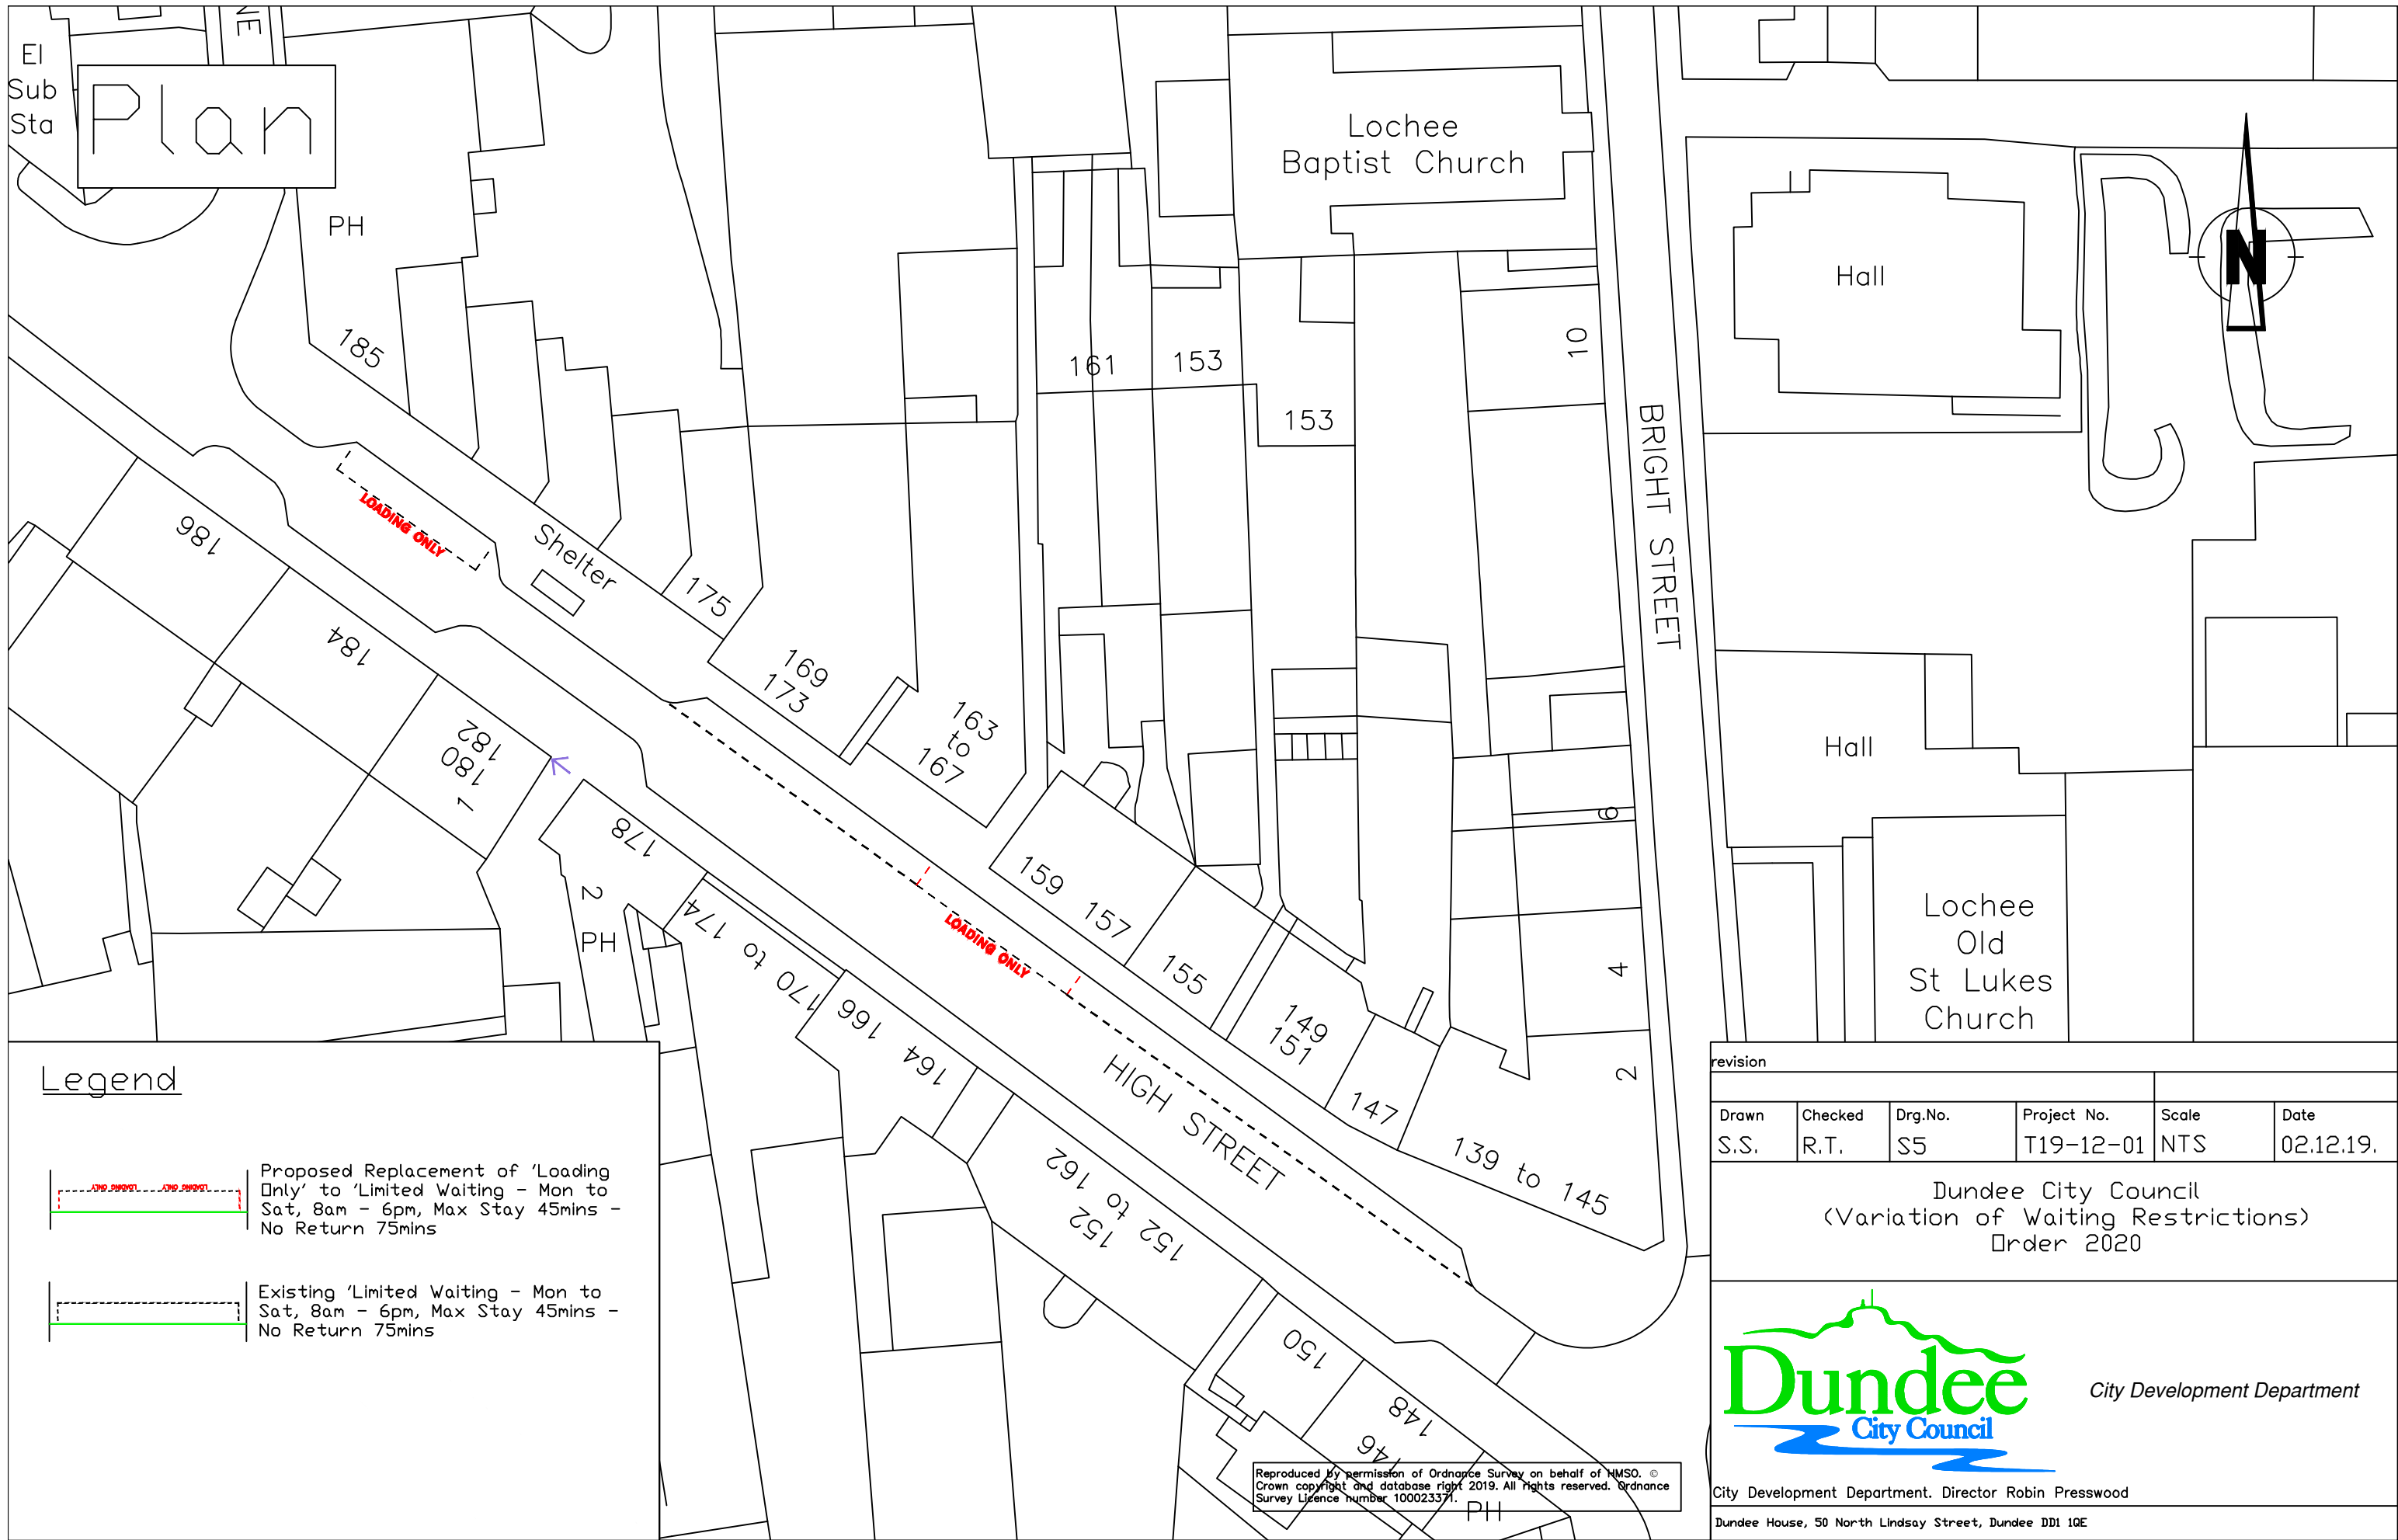

Legend

- Proposed Replacement of 'Loading Only' to 'Limited Waiting - Mon to Sat, 8am - 6pm, Max Stay 45mins - No Return 75mins
- Existing 'Limited Waiting - Mon to Sat, 8am - 6pm, Max Stay 45mins - No Return 75mins

Reproduced by permission of Ordnance Survey on behalf of HMSO. © Crown copyright and database right 2019. All rights reserved. Ordnance Survey Licence number 100023371.

revision					
Drawn	Checked	Drg.No.	Project No.	Scale	Date
S.S.	R.T.	S5	T19-12-01	NTS	02.12.19.

Dundee City Council
 (Variation of Waiting Restrictions)
 Order 2020



City Development Department


City Development Department, Director Robin Presswood

Dundee House, 50 North Lindsay Street, Dundee DD1 1QE

Plan


5 2

ST LEONARD TERRACE

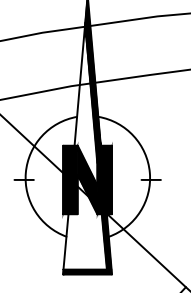


ST LEONARD WAY

ST LEONARD ROAD

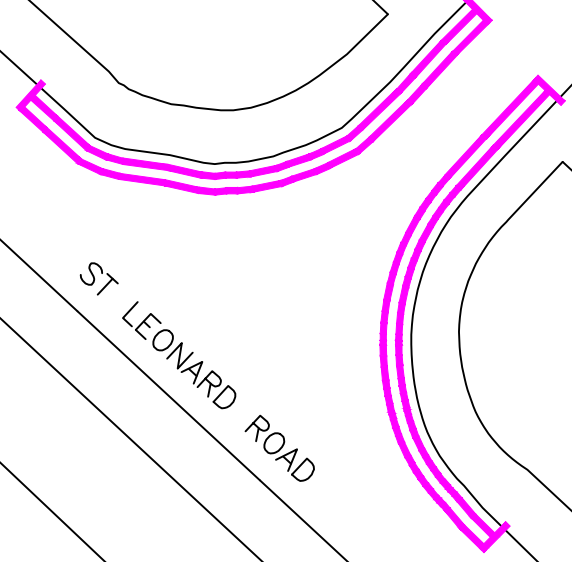

Legend

 Proposed 'At Any Time' Restriction

revision					
Drawn	Checked	Drg.No.	Project No.	Scale	Date
S.S.	R.T.	S6	T19-12-01	NTS	02.12.19.

Dundee City Council
(Variation of Waiting Restrictions)
Order 2020




City Development Department



Reproduced by permission of Ordnance Survey on behalf of HMSO. © Crown copyright and database right 2019. All rights reserved. Ordnance Survey Licence number 100023371


City Development Department, Director Robin Presswood
Dundee House, 50 North Lindsay Street, Dundee DD1 1QE

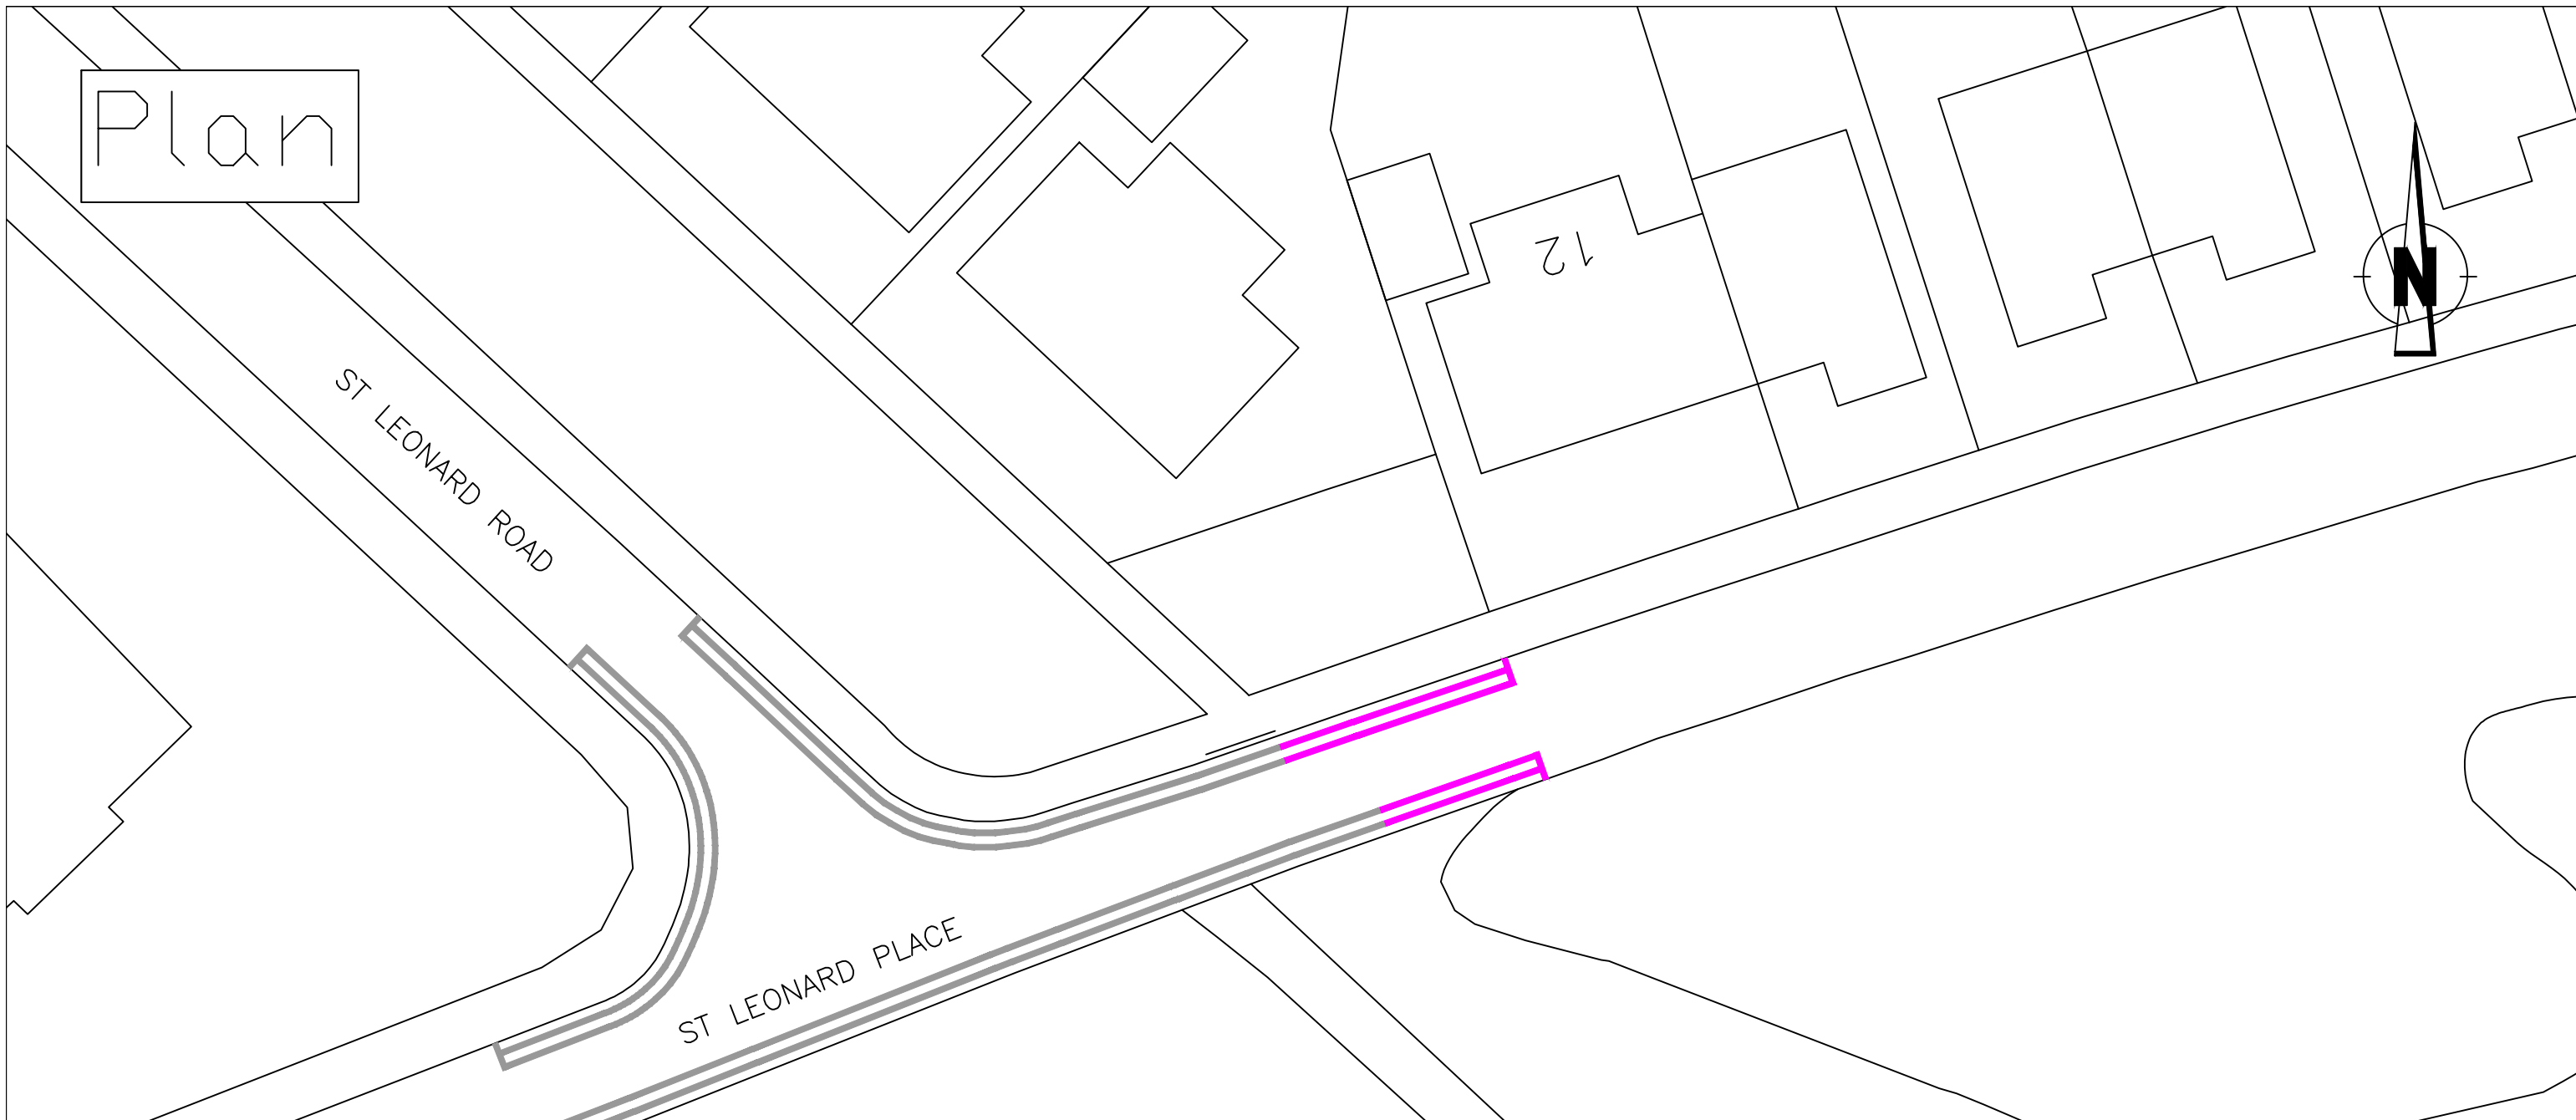Plan




Legend

-  Existing 'At Any Time' Restriction
-  Proposed 'At Any Time' Restriction

revision					
Drawn	Checked	Drg.No.	Project No.	Scale	Date
S.S.	R.T.	S7	T19-12-01	NTS	02.12.19.
Dundee City Council (Variation of Waiting Restrictions) Order 2020					
			City Development Department		
City Development Department. Director Robin Presswood					
Dundee House, 50 North Lindsay Street, Dundee DD1 1QE					



Reproduced by permission of Ordnance Survey on behalf of HMSO. © Crown copyright and database right 2019. All rights reserved. Ordnance Survey Licence number 100023371.

Plan

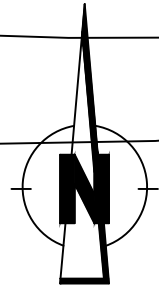


CLEPINGTON ROAD


El Sub Sta

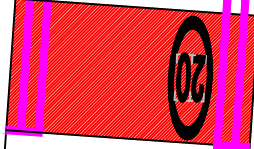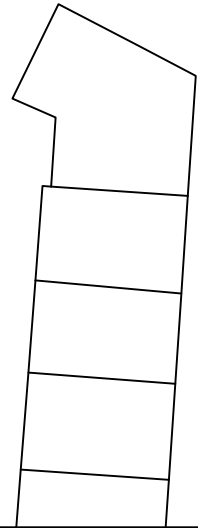

JOHNSTON AVENUE

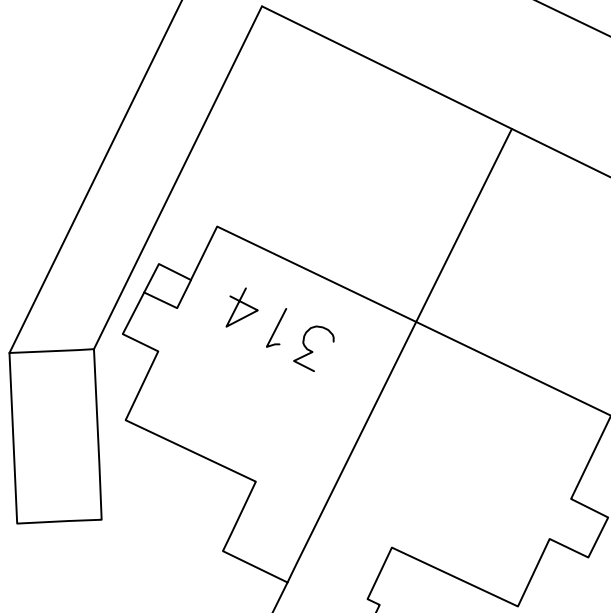

Legend

 Proposed 'At Any Time' Restriction

revision

Drawn	Checked	Drg.No.	Project No.	Scale	Date
S.S.	R.T.	S8	T19-12-01	NTS	02.12.19.

Dundee City Council
(Variation of Waiting Restrictions)
Order 2020




City Development Department

Reproduced by permission of Ordnance Survey on behalf of HMSO. © Crown copyright and database right 2019. All rights reserved. Ordnance Survey Licence number 100023571.


City Development Department, Director Robin Presswood

Dundee House, 50 North Lindsay Street, Dundee DD1 1QE

Plan

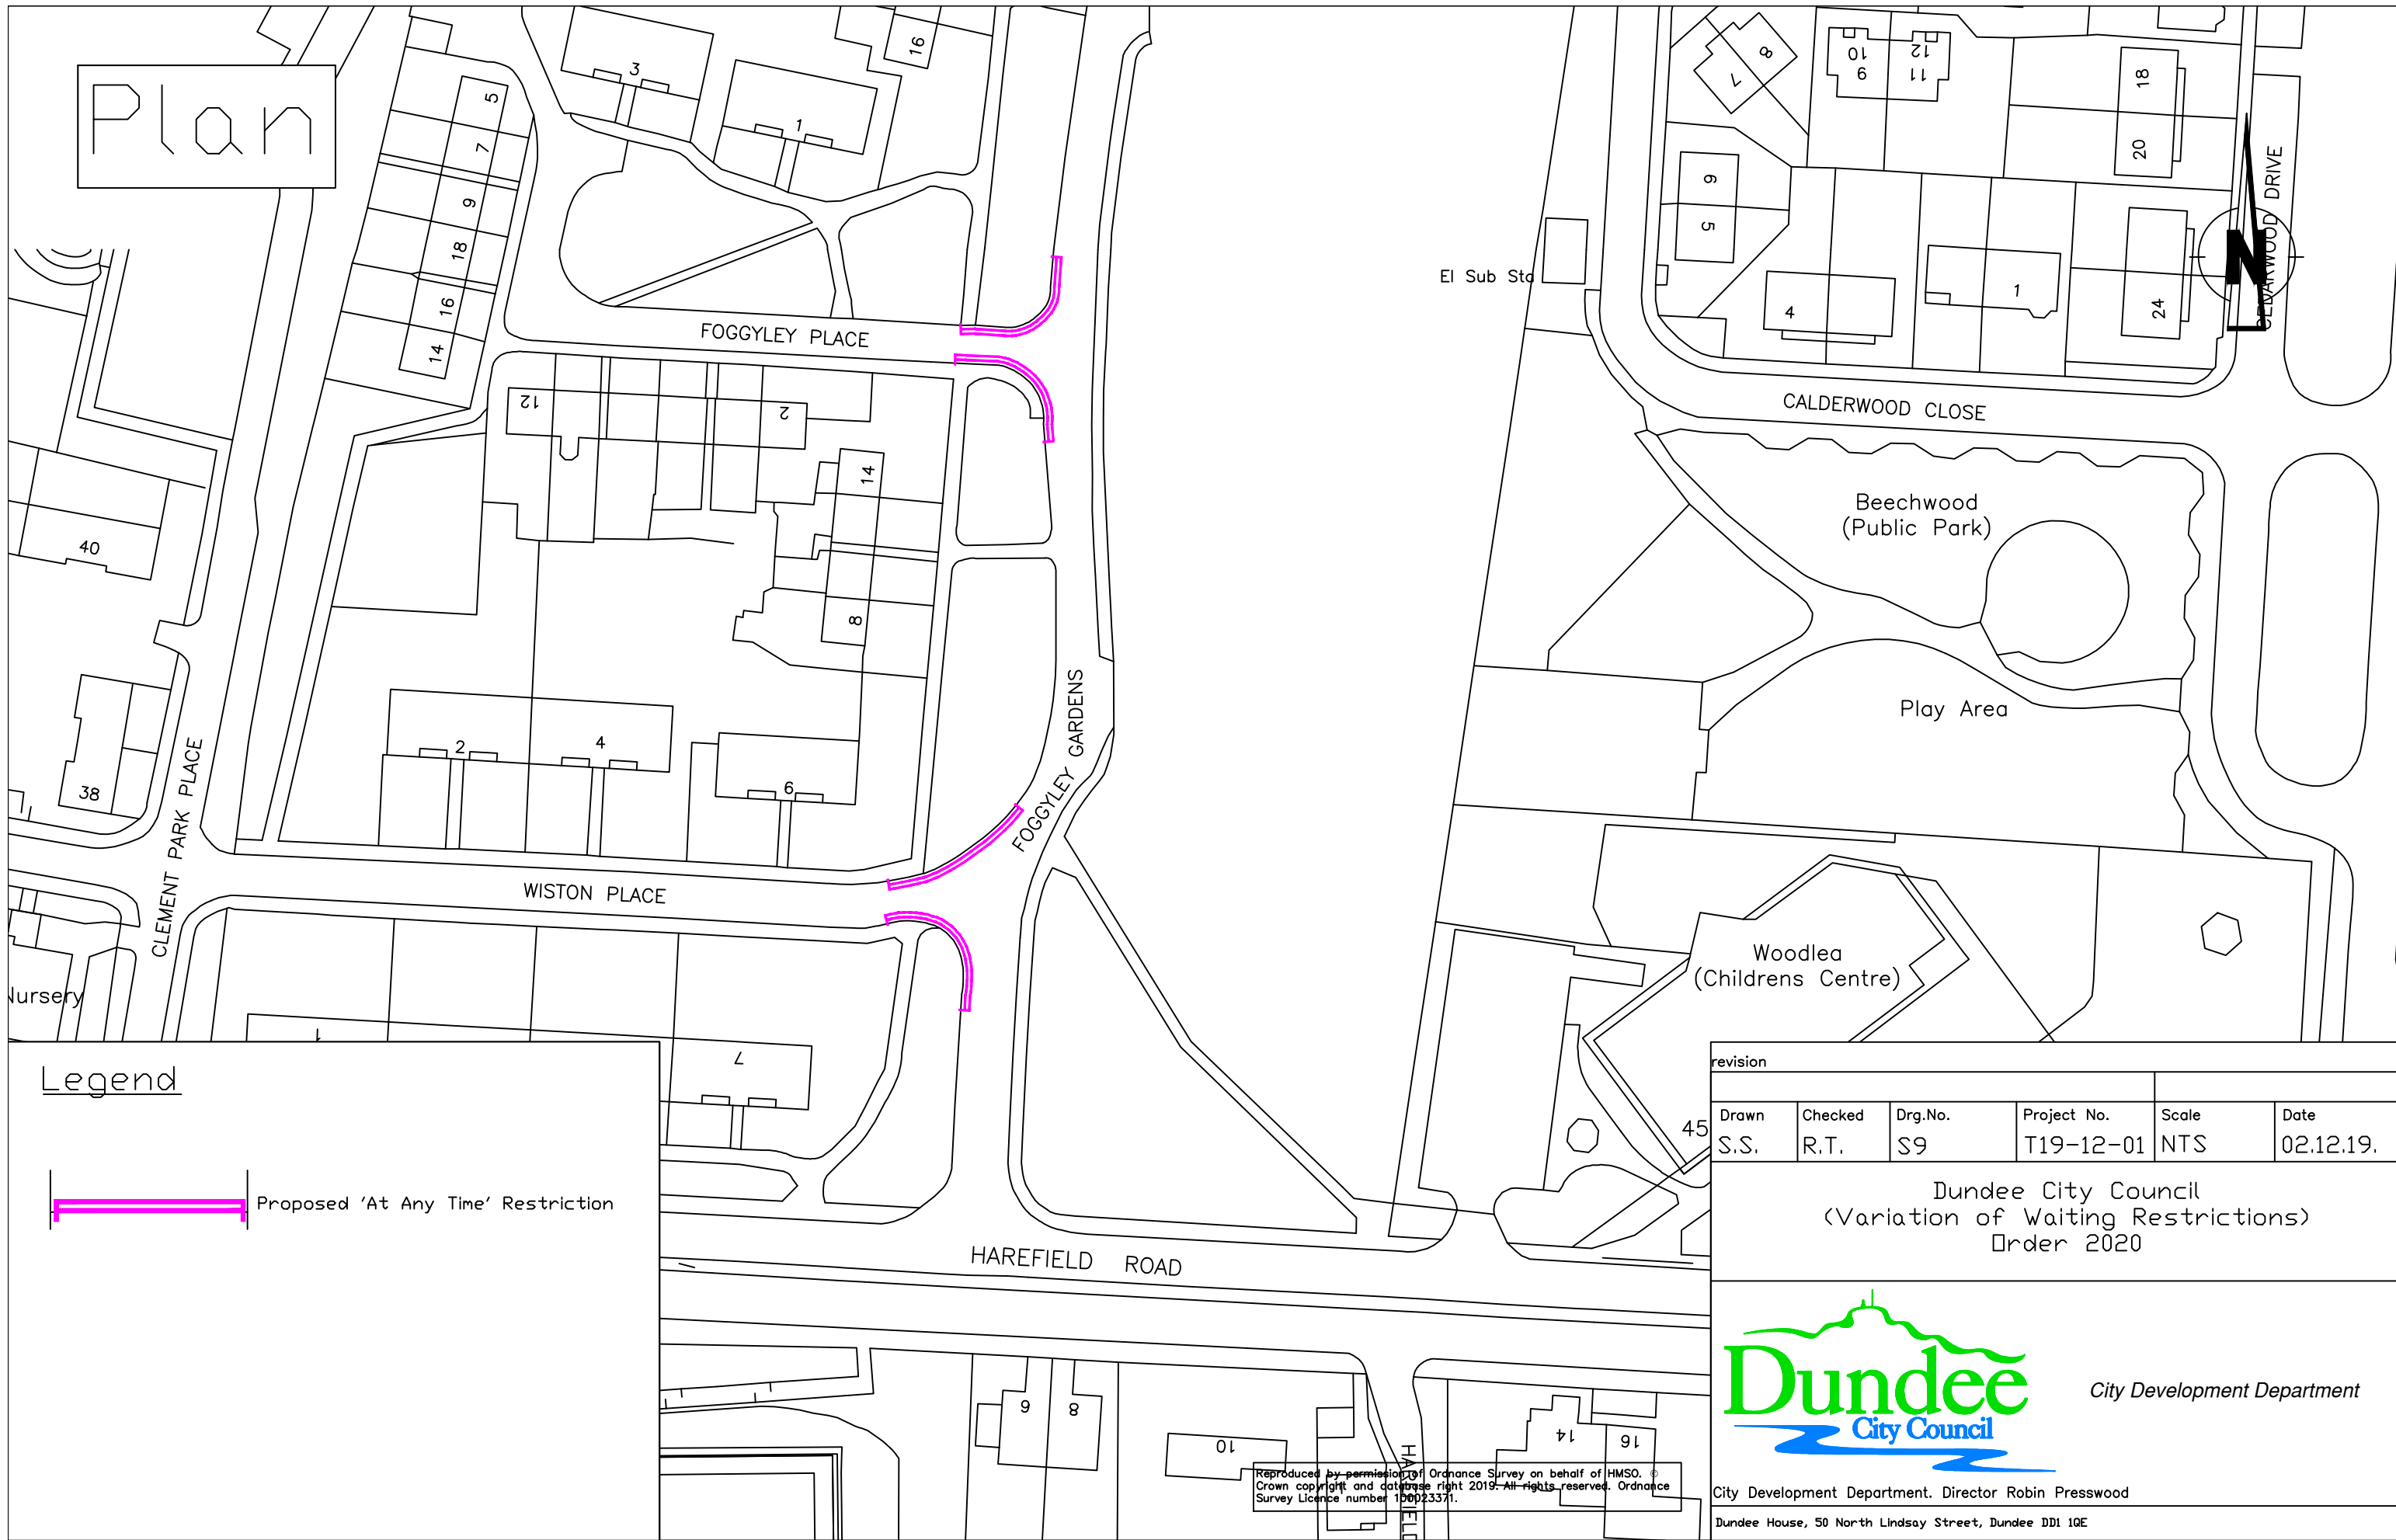

Legend

 Proposed 'At Any Time' Restriction

Reproduced by permission of Ordnance Survey on behalf of HMSO. Crown copyright and database right 2019. All rights reserved. Ordnance Survey Licence number 100023371.

revision					
Drawn	Checked	Drg.No.	Project No.	Scale	Date
S.S.	R.T.	S9	T19-12-01	NTS	02.12.19.

Dundee City Council
 (Variation of Waiting Restrictions)
 Order 2020




City Development Department

City Development Department, Director Robin Presswood
 Dundee House, 50 North Lindsay Street, Dundee DD1 1QE

Plan

Malmaison Hotel


28 to 44

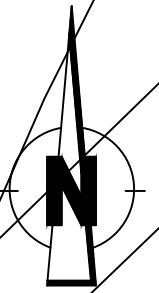


UNION STREET


SOUTH MARKETGAIT

Legend

 Existing 'At Any Time' Restriction

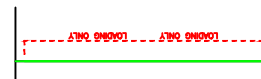 'Loading Only' to be removed

Reproduced by permission of Ordnance Survey on behalf of HMSO. © Crown copyright and database right 2019. All rights reserved. Ordnance Survey Licence number 100023371.

revision					
Drawn	Checked	Drg.No.	Project No.	Scale	Date
S.S.	R.T.	S10	T19-12-01	NTS	02.12.19.
Dundee City Council (Variation of Waiting Restrictions) Order 2020					
			City Development Department		
City Development Department. Director Robin Presswood Dundee House, 50 North Lindsay Street, Dundee DD1 1QE					