
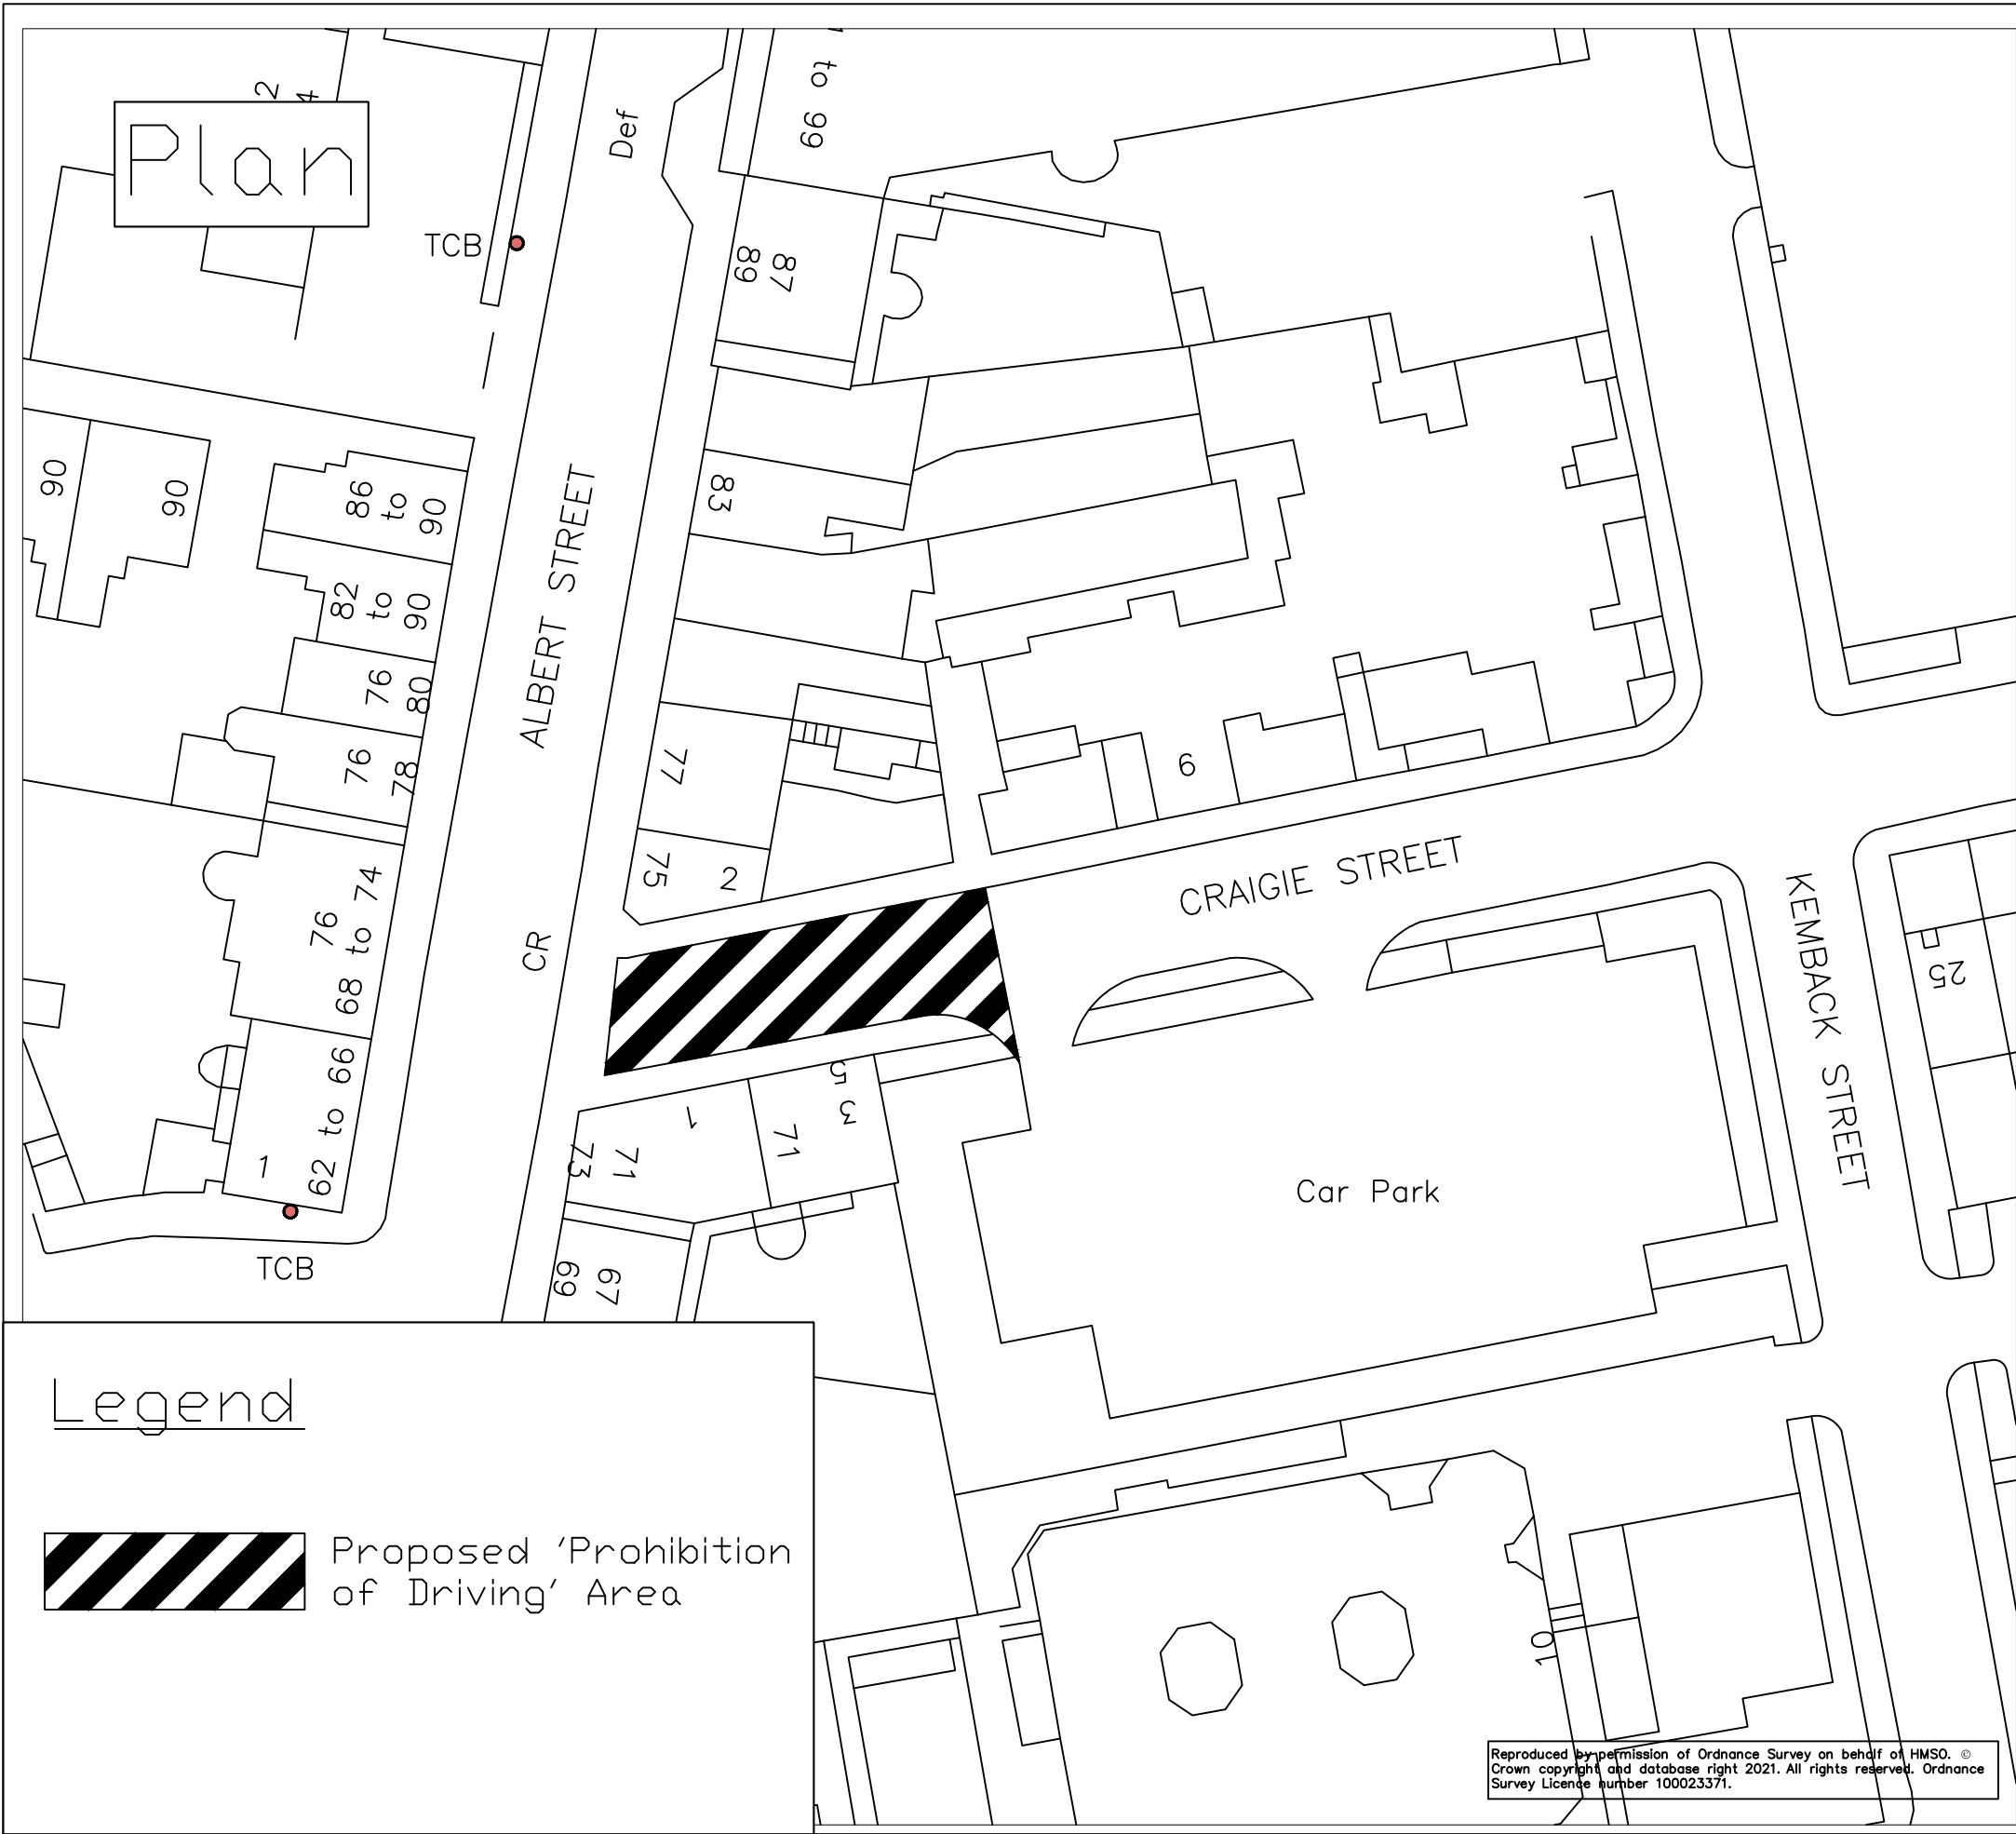



revision					
Drawn	Checked	Drg.No.	Project No.	Scale	Date
S.S.	R.T.	S1	T21-08-04	1:500@A3	17.08.21
Dundee City Council (Craigie Street & Eliza Street, Dundee) (Prohibition of Driving & Variation of Waiting Restrictions) Order 2022					
 City Development Department					
City Development Department. Director Robin Presswood					
Dundee House, 50 North Lindsay Street, Dundee DD1 1QE					

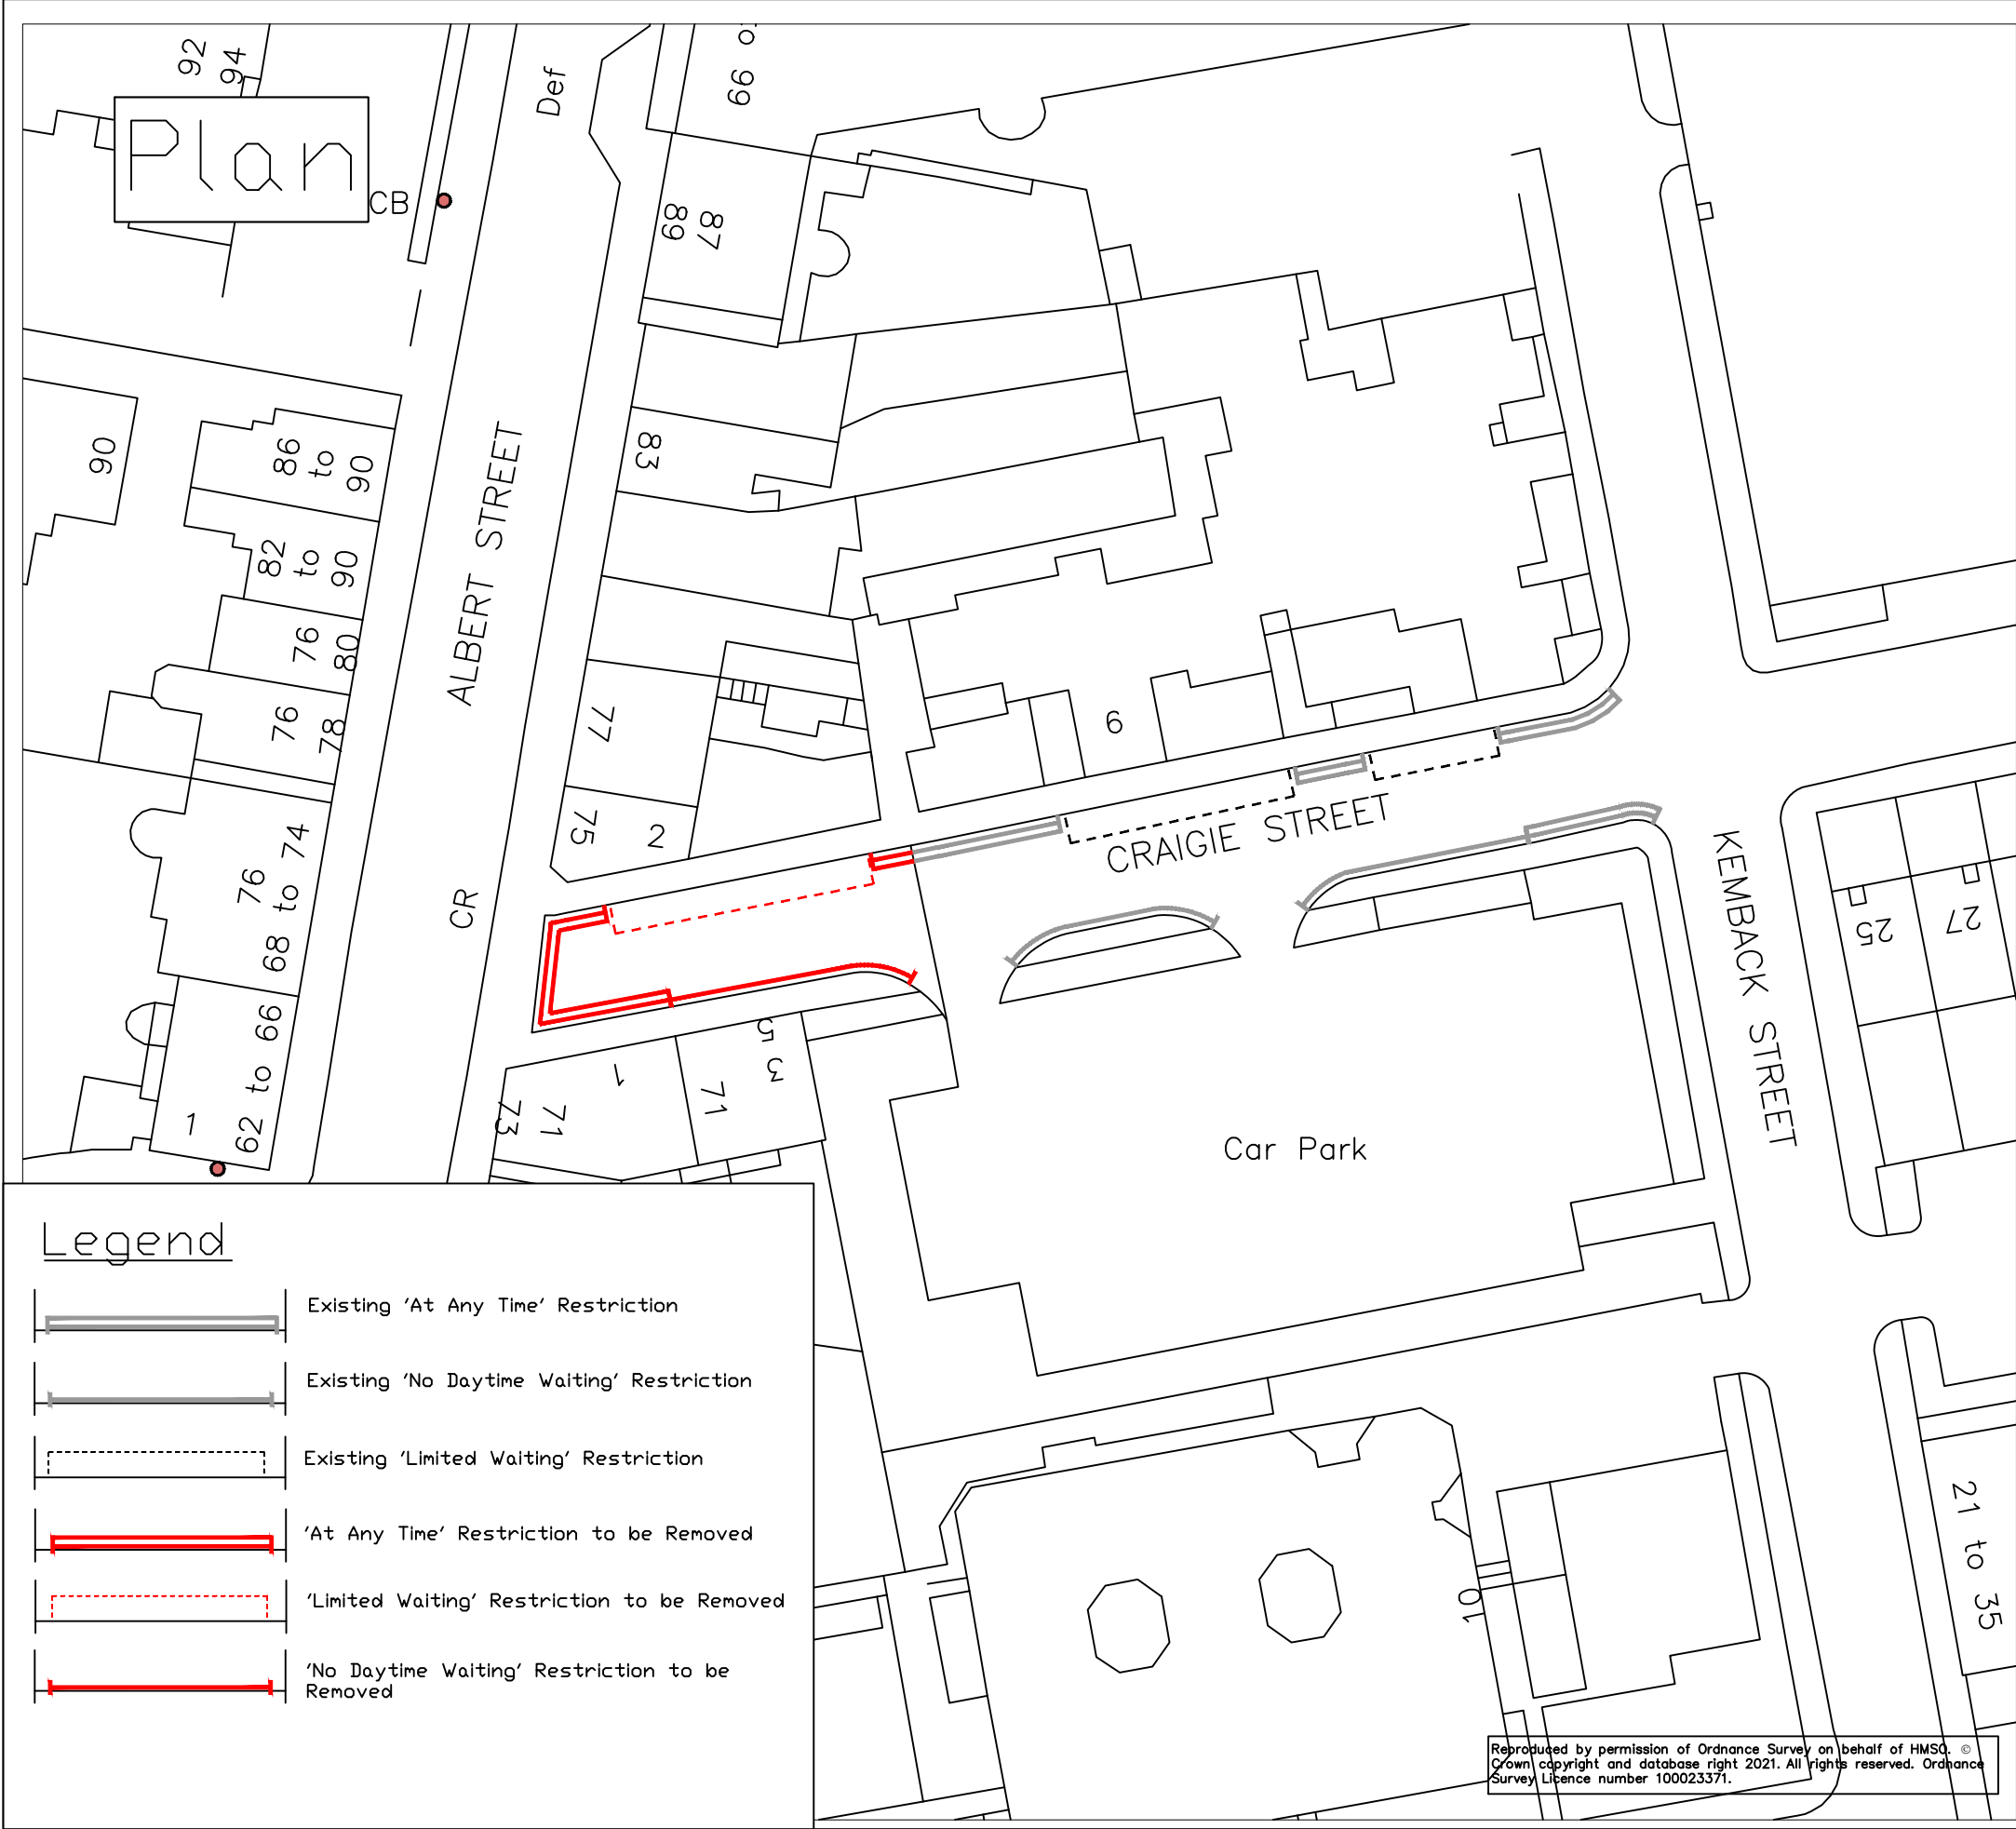


Legend

- Existing 'At Any Time' Restriction
- Existing 'No Daytime Waiting' Restriction
- Existing 'Limited Waiting' Restriction
- 'At Any Time' Restriction to be Removed
- 'Limited Waiting' Restriction to be Removed
- 'No Daytime Waiting' Restriction to be Removed

Reproduced by permission of Ordnance Survey on behalf of HMSO. © Crown copyright and database right 2021. All rights reserved. Ordnance Survey Licence number 100023371.

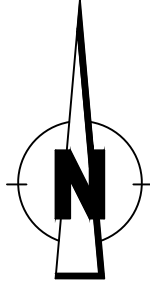

revision					
Drawn	Checked	Drg.No.	Project No.	Scale	Date
S.S.	R.T.	S2	T21-08-04	1:500@A3	17.08.21
Dundee City Council (Craigie Street & Eliza Street, Dundee) (Prohibition of Driving & Variation of Waiting Restrictions) Order 2022					
 City Development Department					
City Development Department. Director Robin Presswood					
Dundee House, 50 North Lindsay Street, Dundee DD1 1QE					

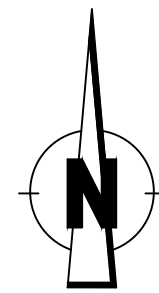

revision					
Drawn S.S.	Checked R.T.	Drg.No. S3	Project No. T21-08-04	Scale 1:500@A3	Date 17.08.21
Dundee City Council (Craigie Street & Eliza Street, Dundee) (Prohibition of Driving & Variation of Waiting Restrictions) Order 2022					
 <i>City Development Department</i>					
City Development Department. Director Robin Presswood					
Dundee House, 50 North Lindsay Street, Dundee DD1 1QE					