


# Plan

Riverside  
(Playing)

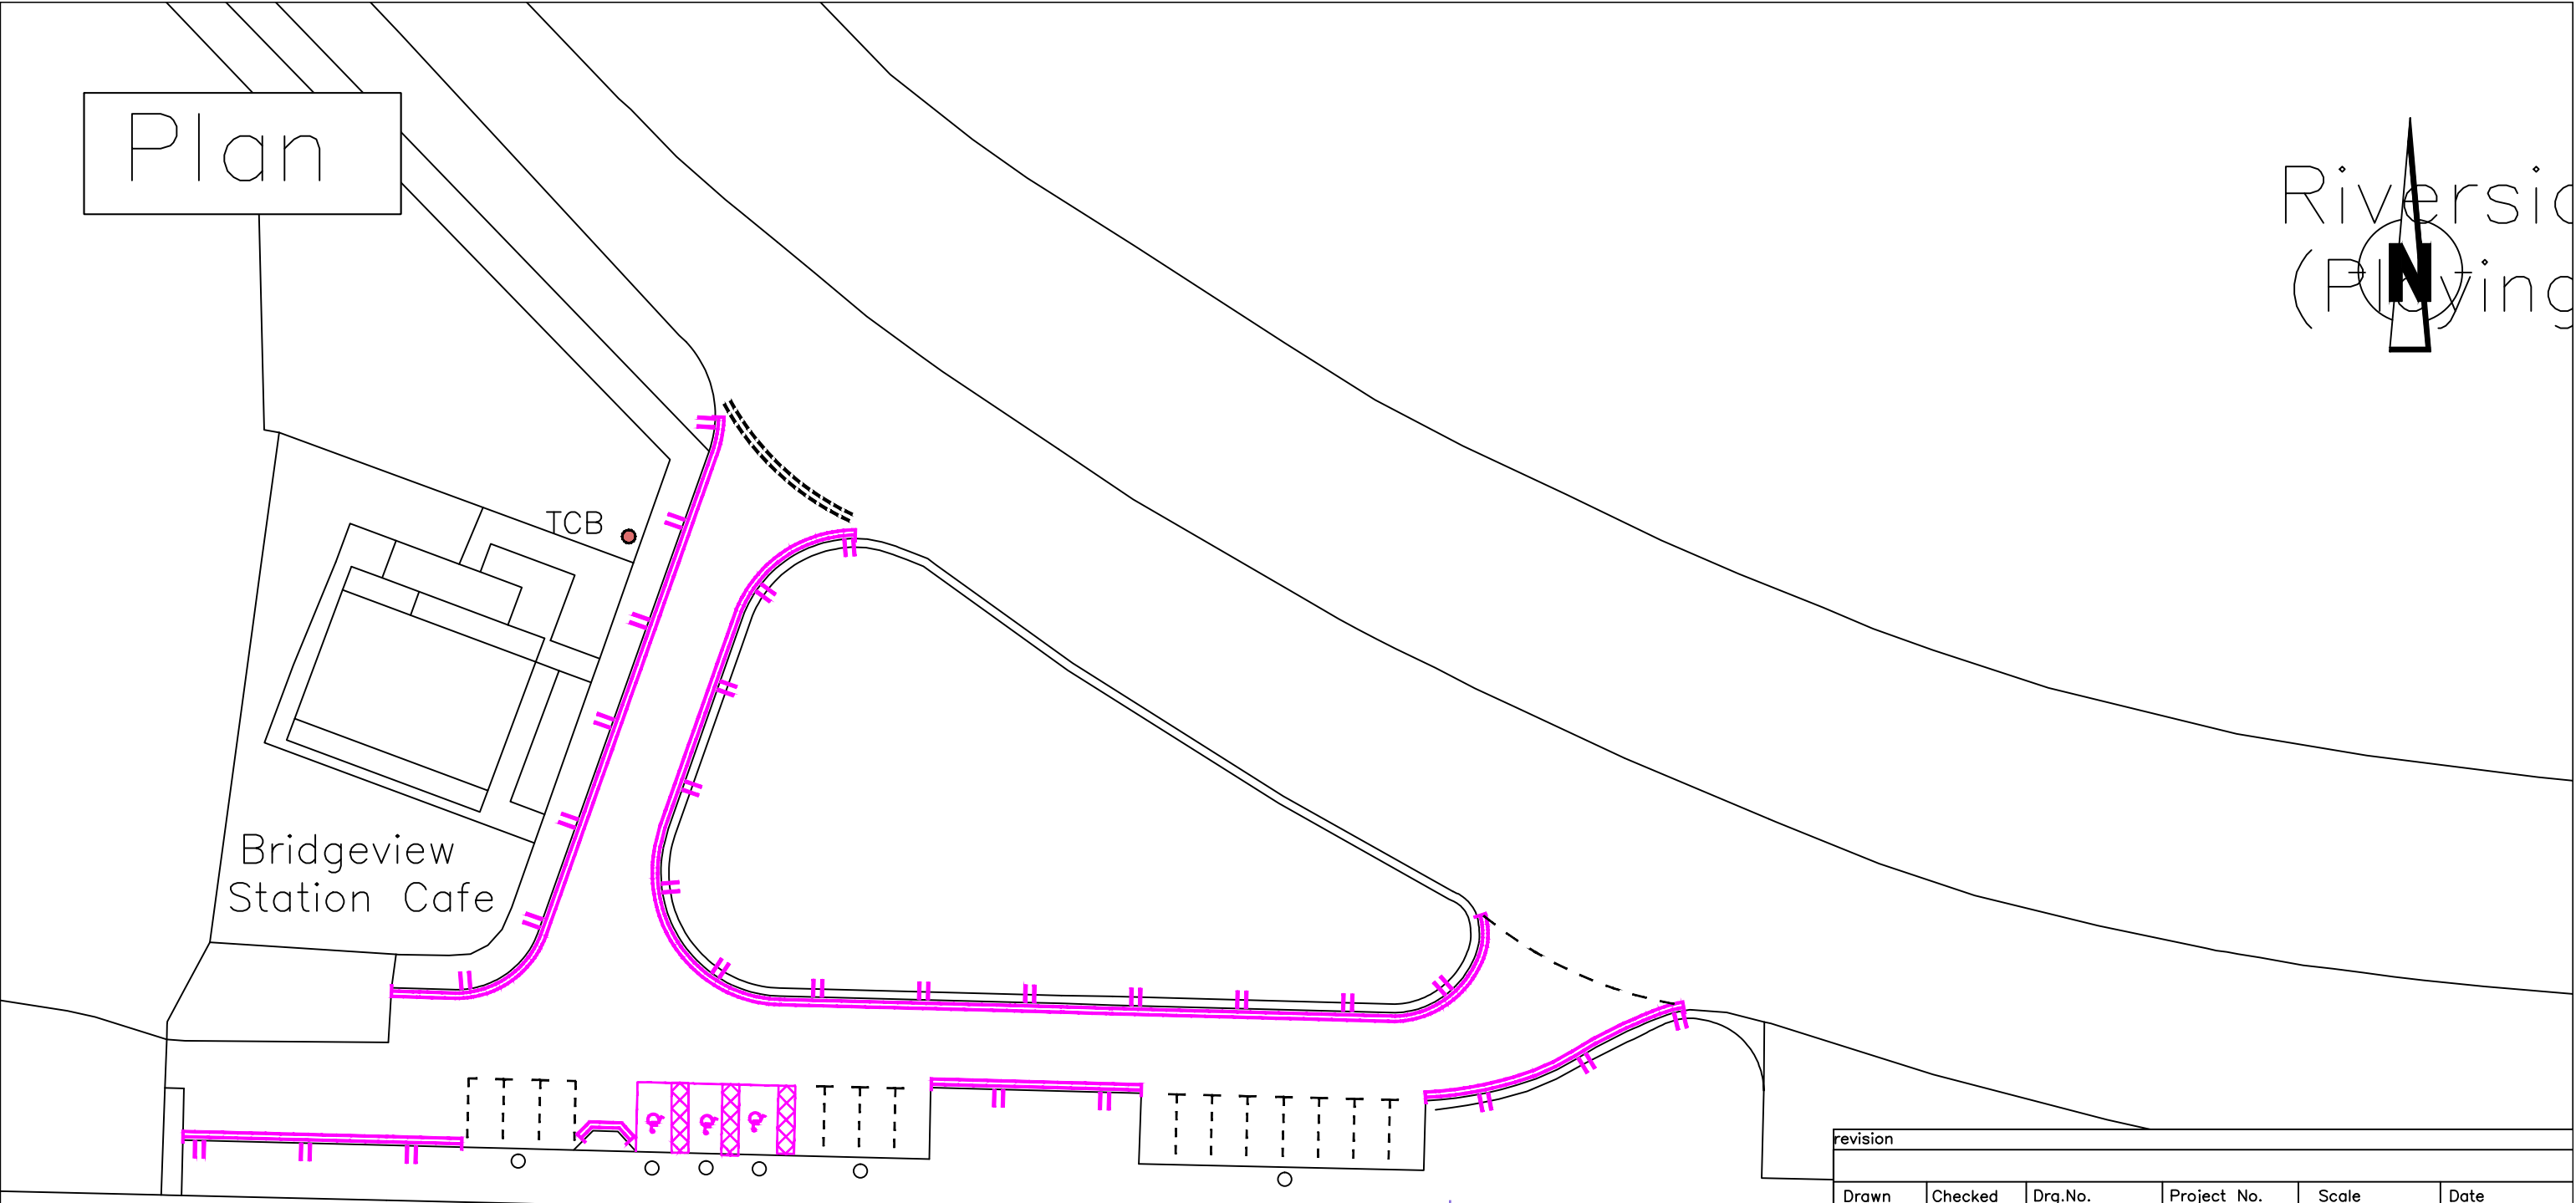

revision					
Drawn	Checked	Drg.No.	Project No.	Scale	Date
S.S.	R.T.	1	T15-12-04	NTS	01.12.15.

### Legend

- Proposed 'Limited Waiting 2 hours max stay, No Return within 2 hours' Bays
- Proposed 'At Any Time' Restriction with No Loading/Unloading 'At Any Time'.
- Proposed 'Disabled Parking' Bays

Dundee City Council  
(Bridgeview Station Cafe, Riverside Drive, Dundee)  
(Variation of Waiting Restrictions)  
Order 2016

*City Development Department*

Reproduced by permission of Ordnance Survey on behalf of HMSO. © Crown copyright and database right 2016 All rights reserved. Ordnance Survey Licence number 100023371.

City Development Department. Director Mike Galloway  
Dundee House, 50 North Lindsay Street, Dundee DD1 1QE