



Section 1: Douglas Terrace to Lifeboat Station Layout - PROPOSED

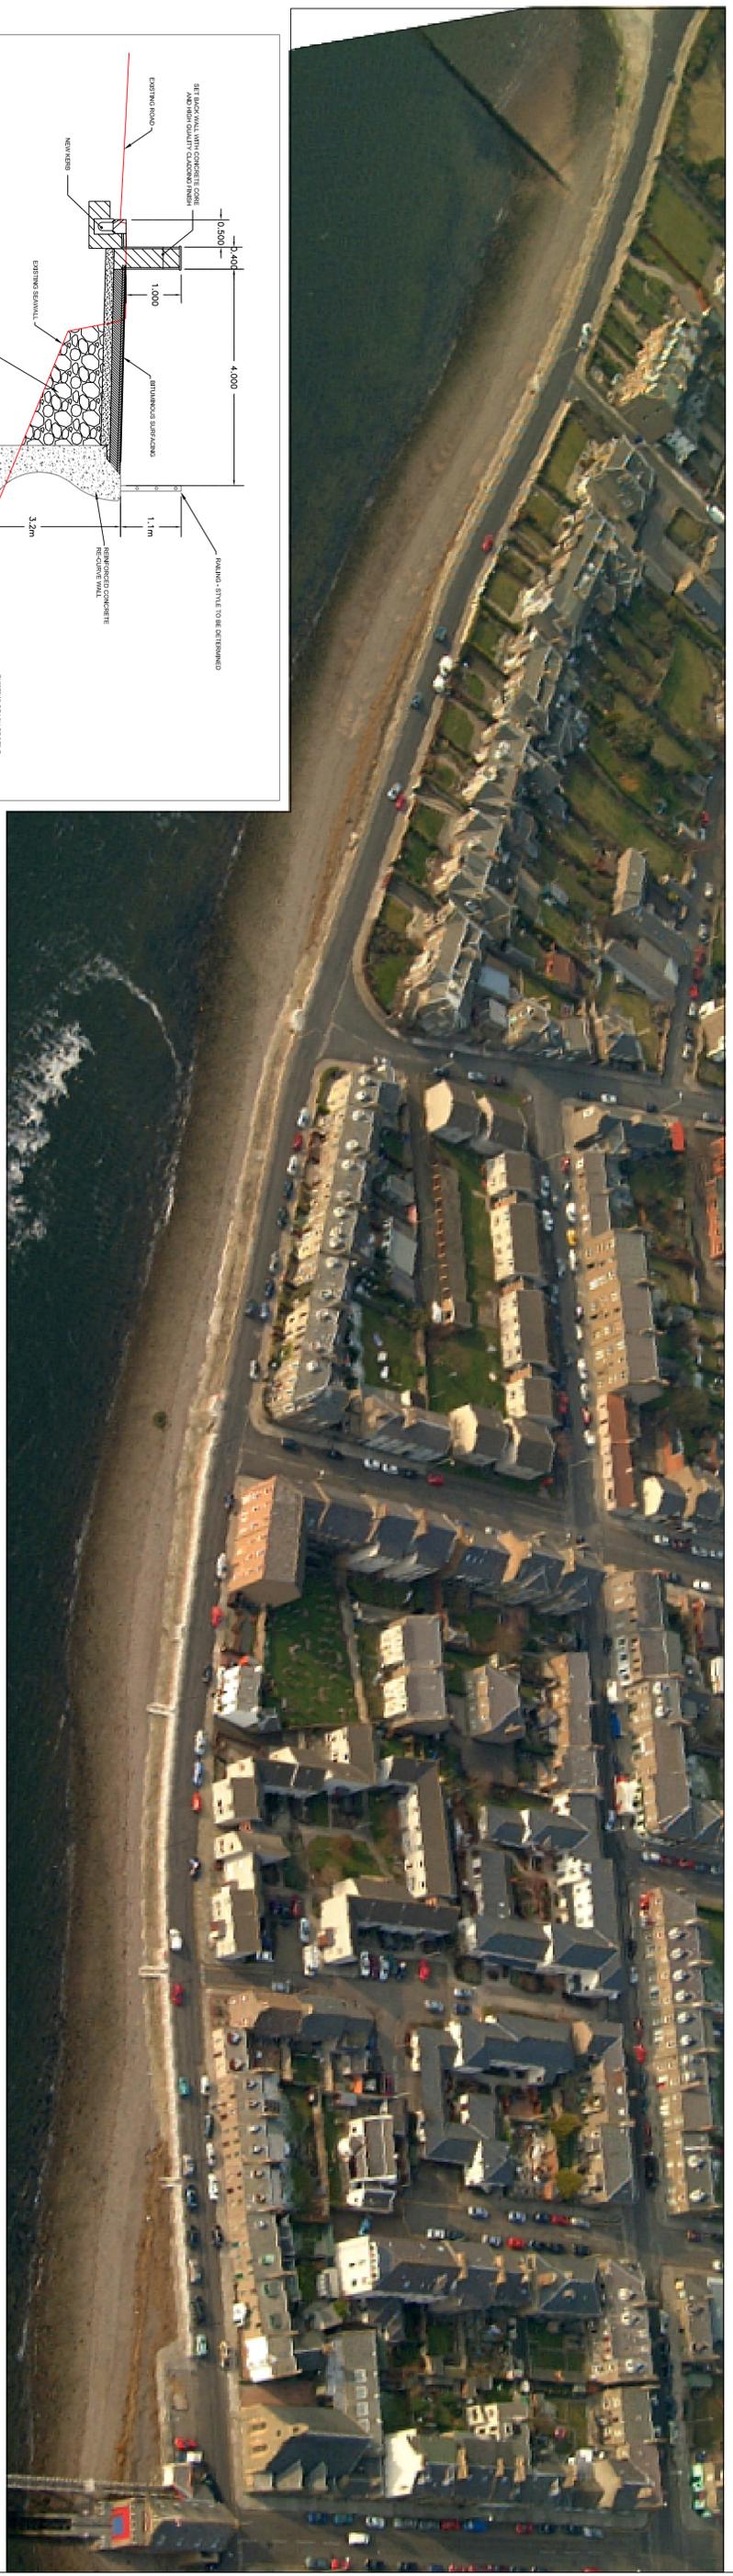

Douglas Terrace Aerial Photograph - EXISTING

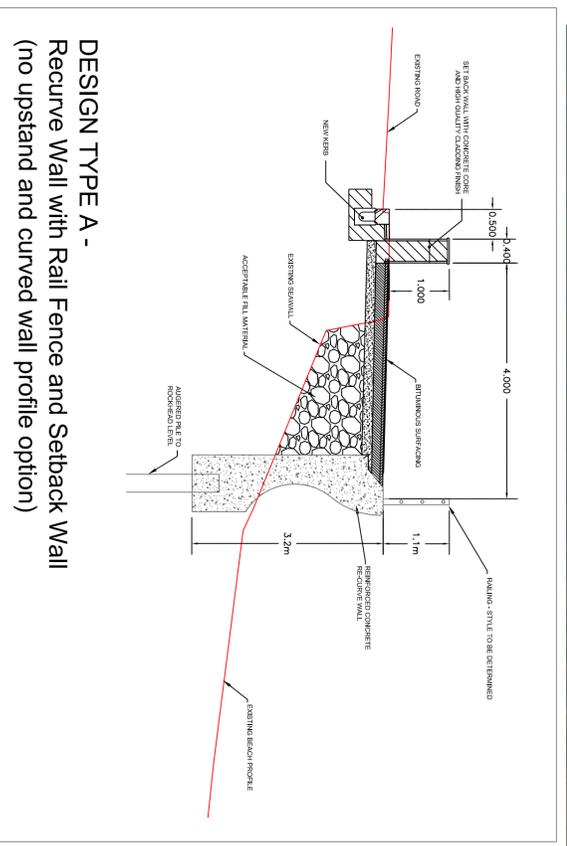

DESIGN TYPE A -  
Recurve Wall with Rail Fence and Setback Wall  
(no upstand and curved wall profile option)

Drawing Title	Checked	Dwg No.	Scale	Date
Section 1 Proposed Layout	GS	PI5700/??	N.T.S.	MAY 16

Project	Drawing Title
Broughty Ferry Flood Prevention Scheme	Section 1 Proposed Layout