


SECTION A-A  
SCALE: NTS

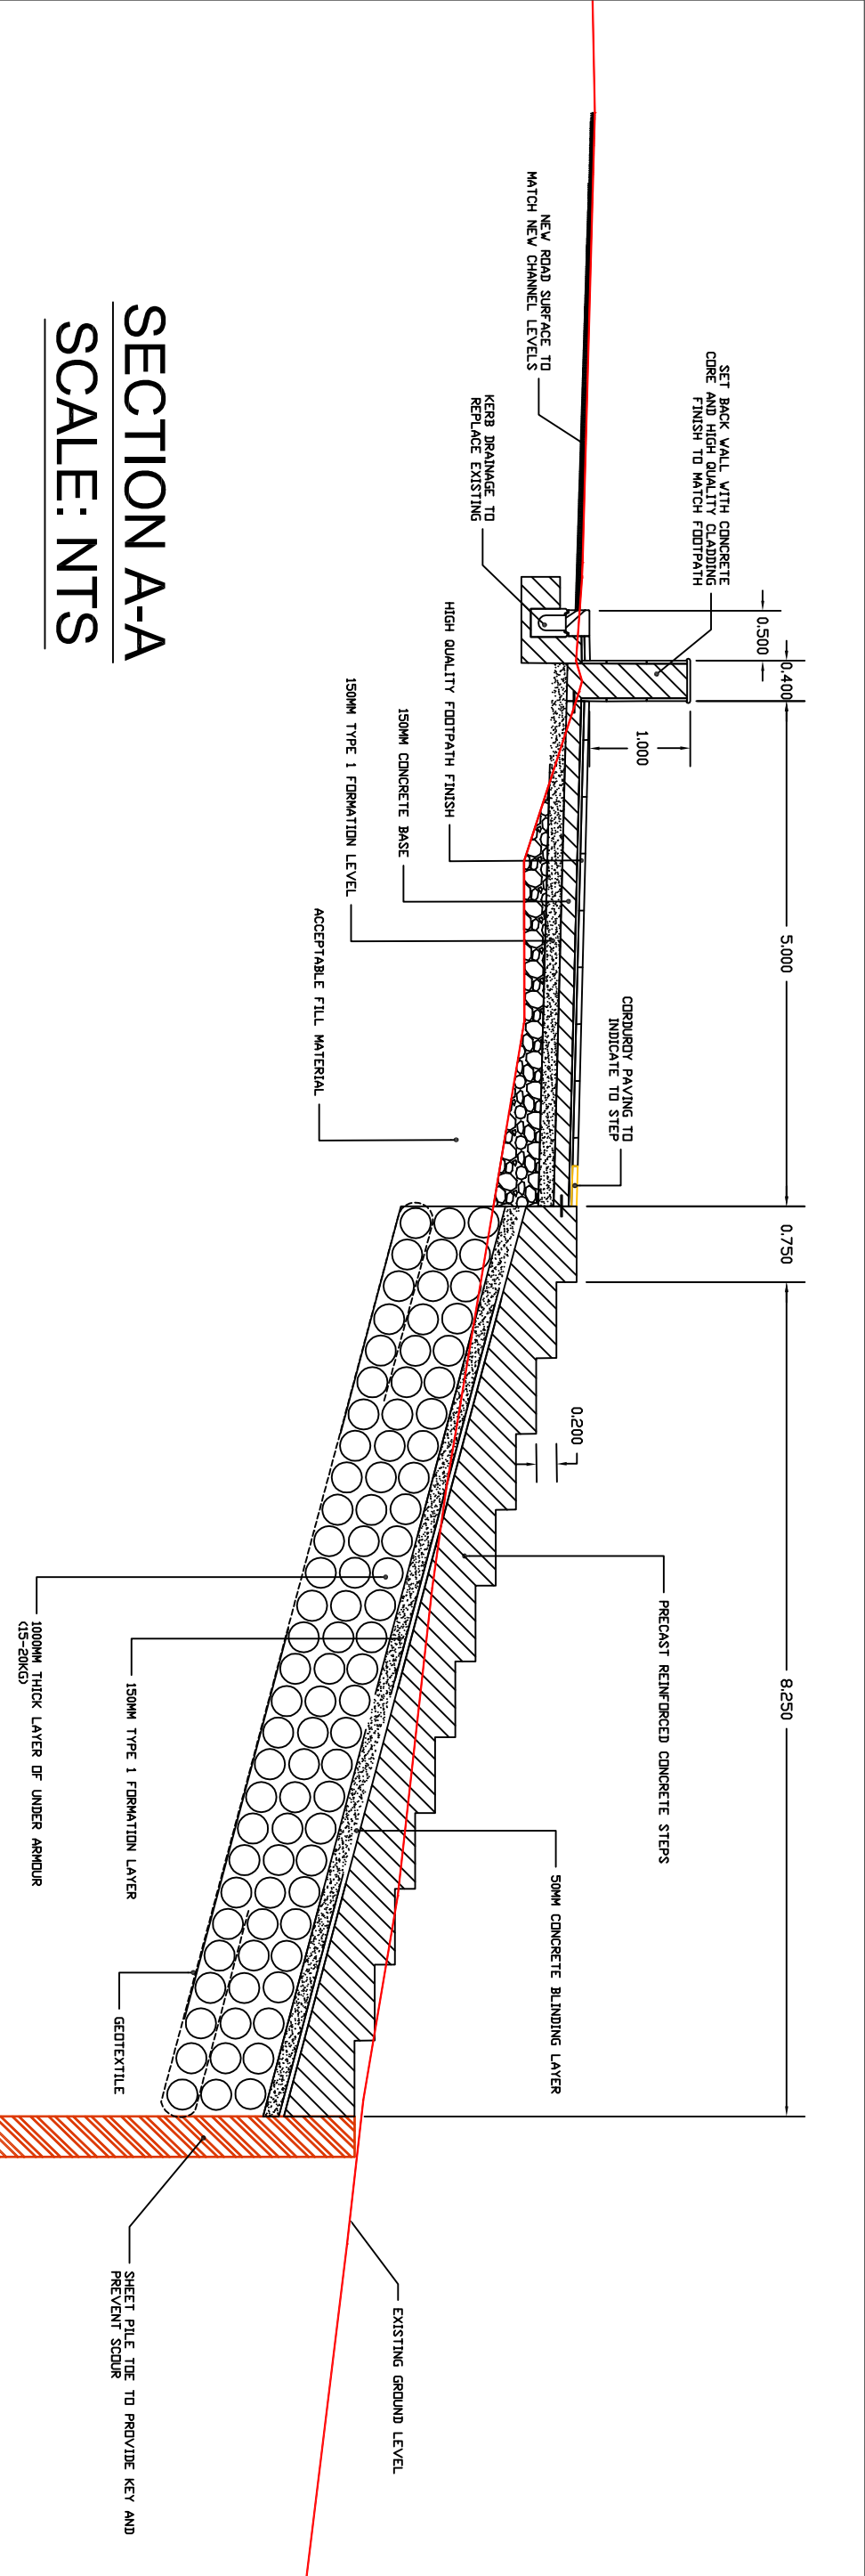

# SECTION 3 - FISHER STREET - 750x200mm STEPS WITH SETBACK WALL

Revision	Details	Date	Revised	Checked