


Plan

Car Park

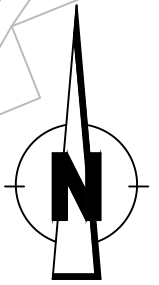

Car Park


GREENMARKET



'At Any Time'
restriction to be
replaced by buses only
restriction

Legend

 Proposed 'Buses Only' Restriction

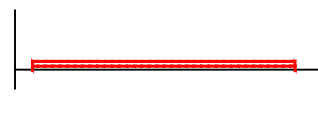 Existing 'At Any Time' Restriction To Be Removed

revision					
Drawn	Checked	Drg.No.	Project No.	Scale	Date
CB	RT	1	T-16-03-01	NTS	23.03.16

Dundee City Council (Coach Parking)
Order 2016




City Development Department

City Development Department, Director Mike Galloway

Dundee House, 50 North Lindsay Street, Dundee DD1 1QE

Reproduced by permission of Ordnance Survey on behalf of HMSO. © Crown copyright and database right 2016 All rights reserved. Ordnance Survey Licence number 100023371.

Plan

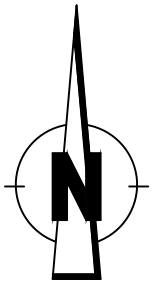

Pay & Display parking spaces to be replaced by limited waiting for buses only


Proposed build-out for variable message sign

Legend


 Proposed 'Buses Only Limited Waiting' Restriction

 Existing 'Pay & Display Bays' To Be Removed


Reproduced by permission of Ordnance Survey on behalf of HMSO. © Crown copyright and database right 2016 All rights reserved. Ordnance Survey Licence number 100023371.

revision					
Drawn	Checked	Drg.No.	Project No.	Scale	Date
CB	RT	2	T-16-03-01	NTS	23.03.16
Dundee City Council (Coach Parking) Order 2016					
			City Development Department		
City Development Department, Director Mike Galloway					
Dundee House, 50 North Lindsay Street, Dundee DD1 1QE					


Plan

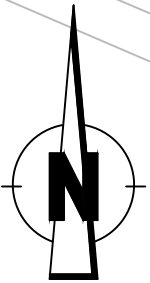

Discovery Point
(Museum & Visitors Centre)

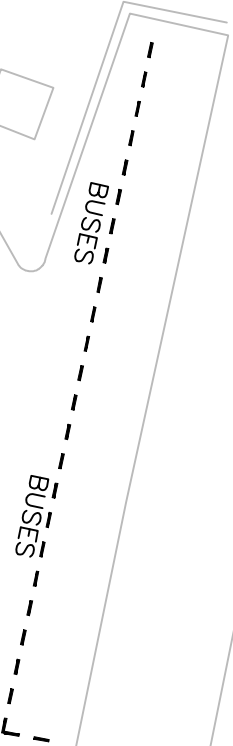

Legend

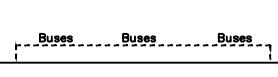

Proposed 'Buses Only
Limited Waiting'
Restriction

Reproduced by permission of Ordnance Survey on behalf of HMSO. ©
Crown copyright and database right 2016 All rights reserved. Ordnance
Survey Licence number 100023371.

revision					
Drawn	Checked	Drg.No.	Project No.	Scale	Date
CB	RT	3	T-16-03-01	NTS	23.03.16
Dundee City Council (Coach Parking) Order 2016					
			City Development Department		
City Development Department, Director Mike Galloway					
Dundee House, 50 North Lindsay Street, Dundee DD1 1QE					

Plan

SEAGATE


Unit 7

Unit 6

Un

Unused bus stop to be replaced by limited waiting for buses only

BUSES
BUS STOP
BUSES
LOADING ONLY

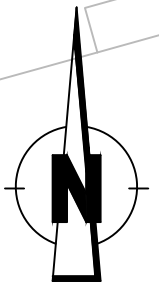

Legend

- Proposed 'Buses Only Limited Waiting' Restriction
- Existing 'Bus Stop' To Be Removed

sure Centre

EAST W

revision

Drawn	Checked	Drg.No.	Project No.	Scale	Date
CB	RT	4	T-16-03-01	NTS	23.03.16

Dundee City Council (Coach Parking)
Order 2016



City Development Department



City Development Department, Director Mike Galloway

Dundee House, 50 North Lindsay Street, Dundee DD1 1QE

Reproduced by permission of Ordnance Survey on behalf of HMSO. © Crown copyright and database right 2016 All rights reserved. Ordnance Survey Licence number 100023371.

Plan

'At Any Time' restriction
to be replaced by limited
waiting for buses only

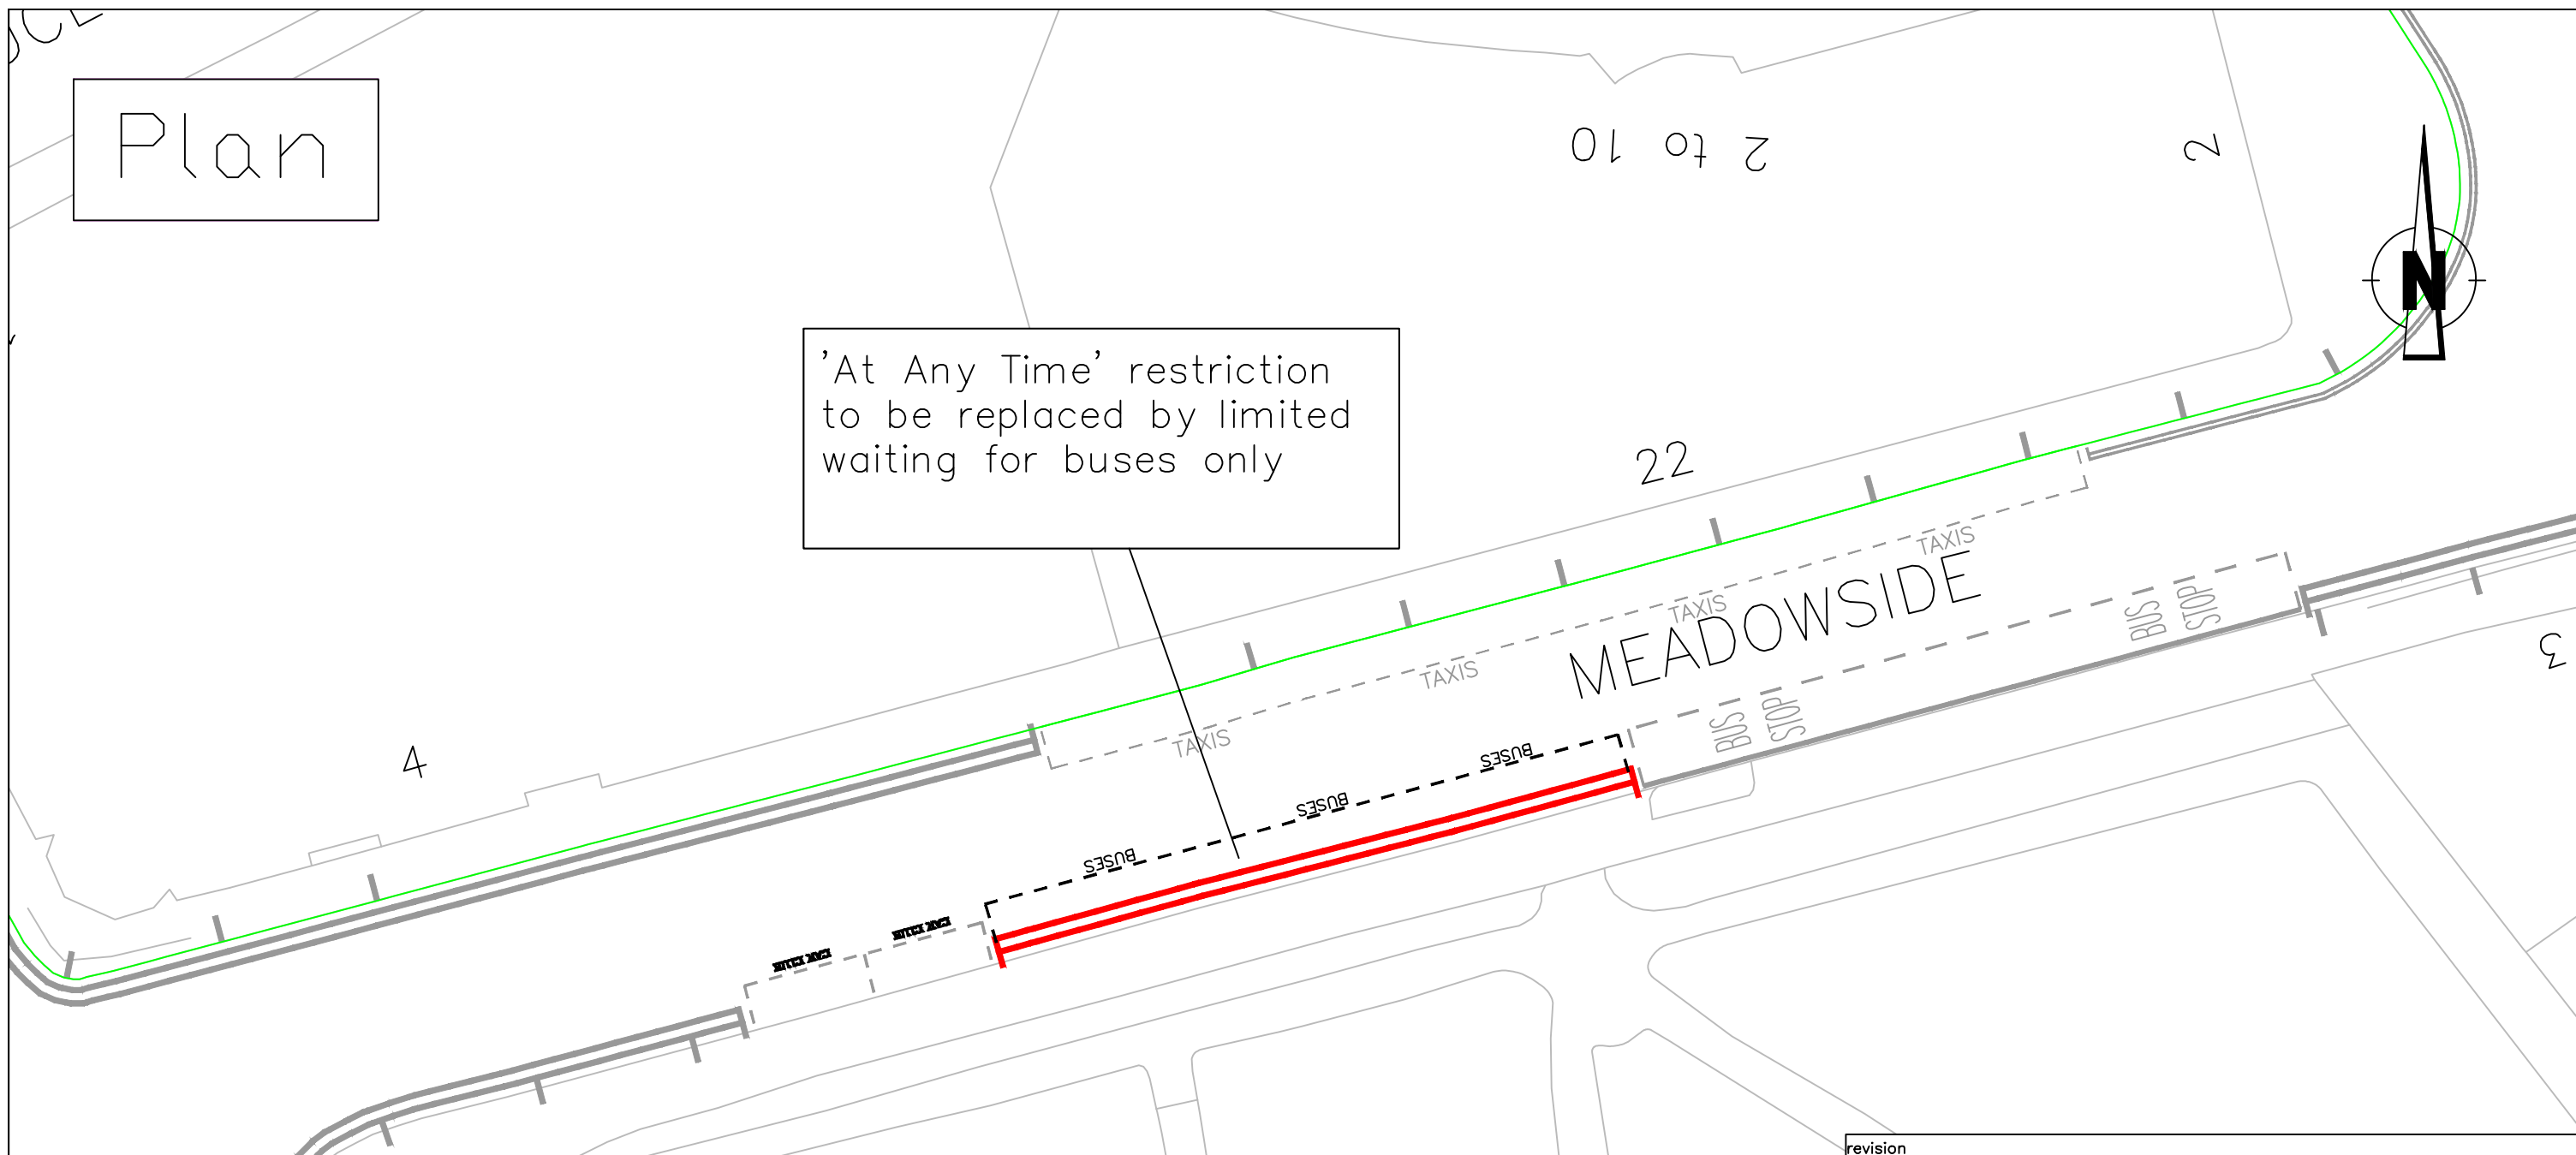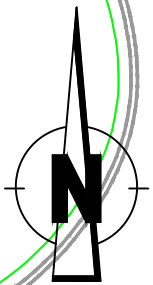

Legend


 Proposed 'Buses Only
Limited Waiting'
Restriction

 Existing 'At Any Time'
Restriction To Be
Removed

revision					
Drawn	Checked	Drg.No.	Project No.	Scale	Date
CB	RT	5	T-16-03-01	NTS	23.03.16

Dundee City Council (Coach Parking)
Order 2016

The
Old B

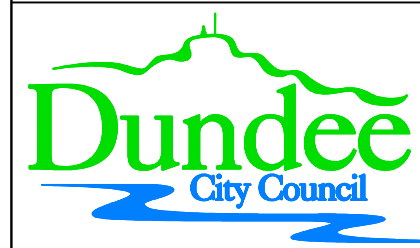



City Development Department

City Development Department, Director Mike Galloway

Dundee House, 50 North Lindsay Street, Dundee DD1 1QE

Reproduced by permission of Ordnance Survey on behalf of HMSO. ©
Crown copyright and database right 2016 All rights reserved. Ordnance
Survey Licence number 100023371.


Plan

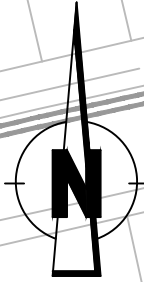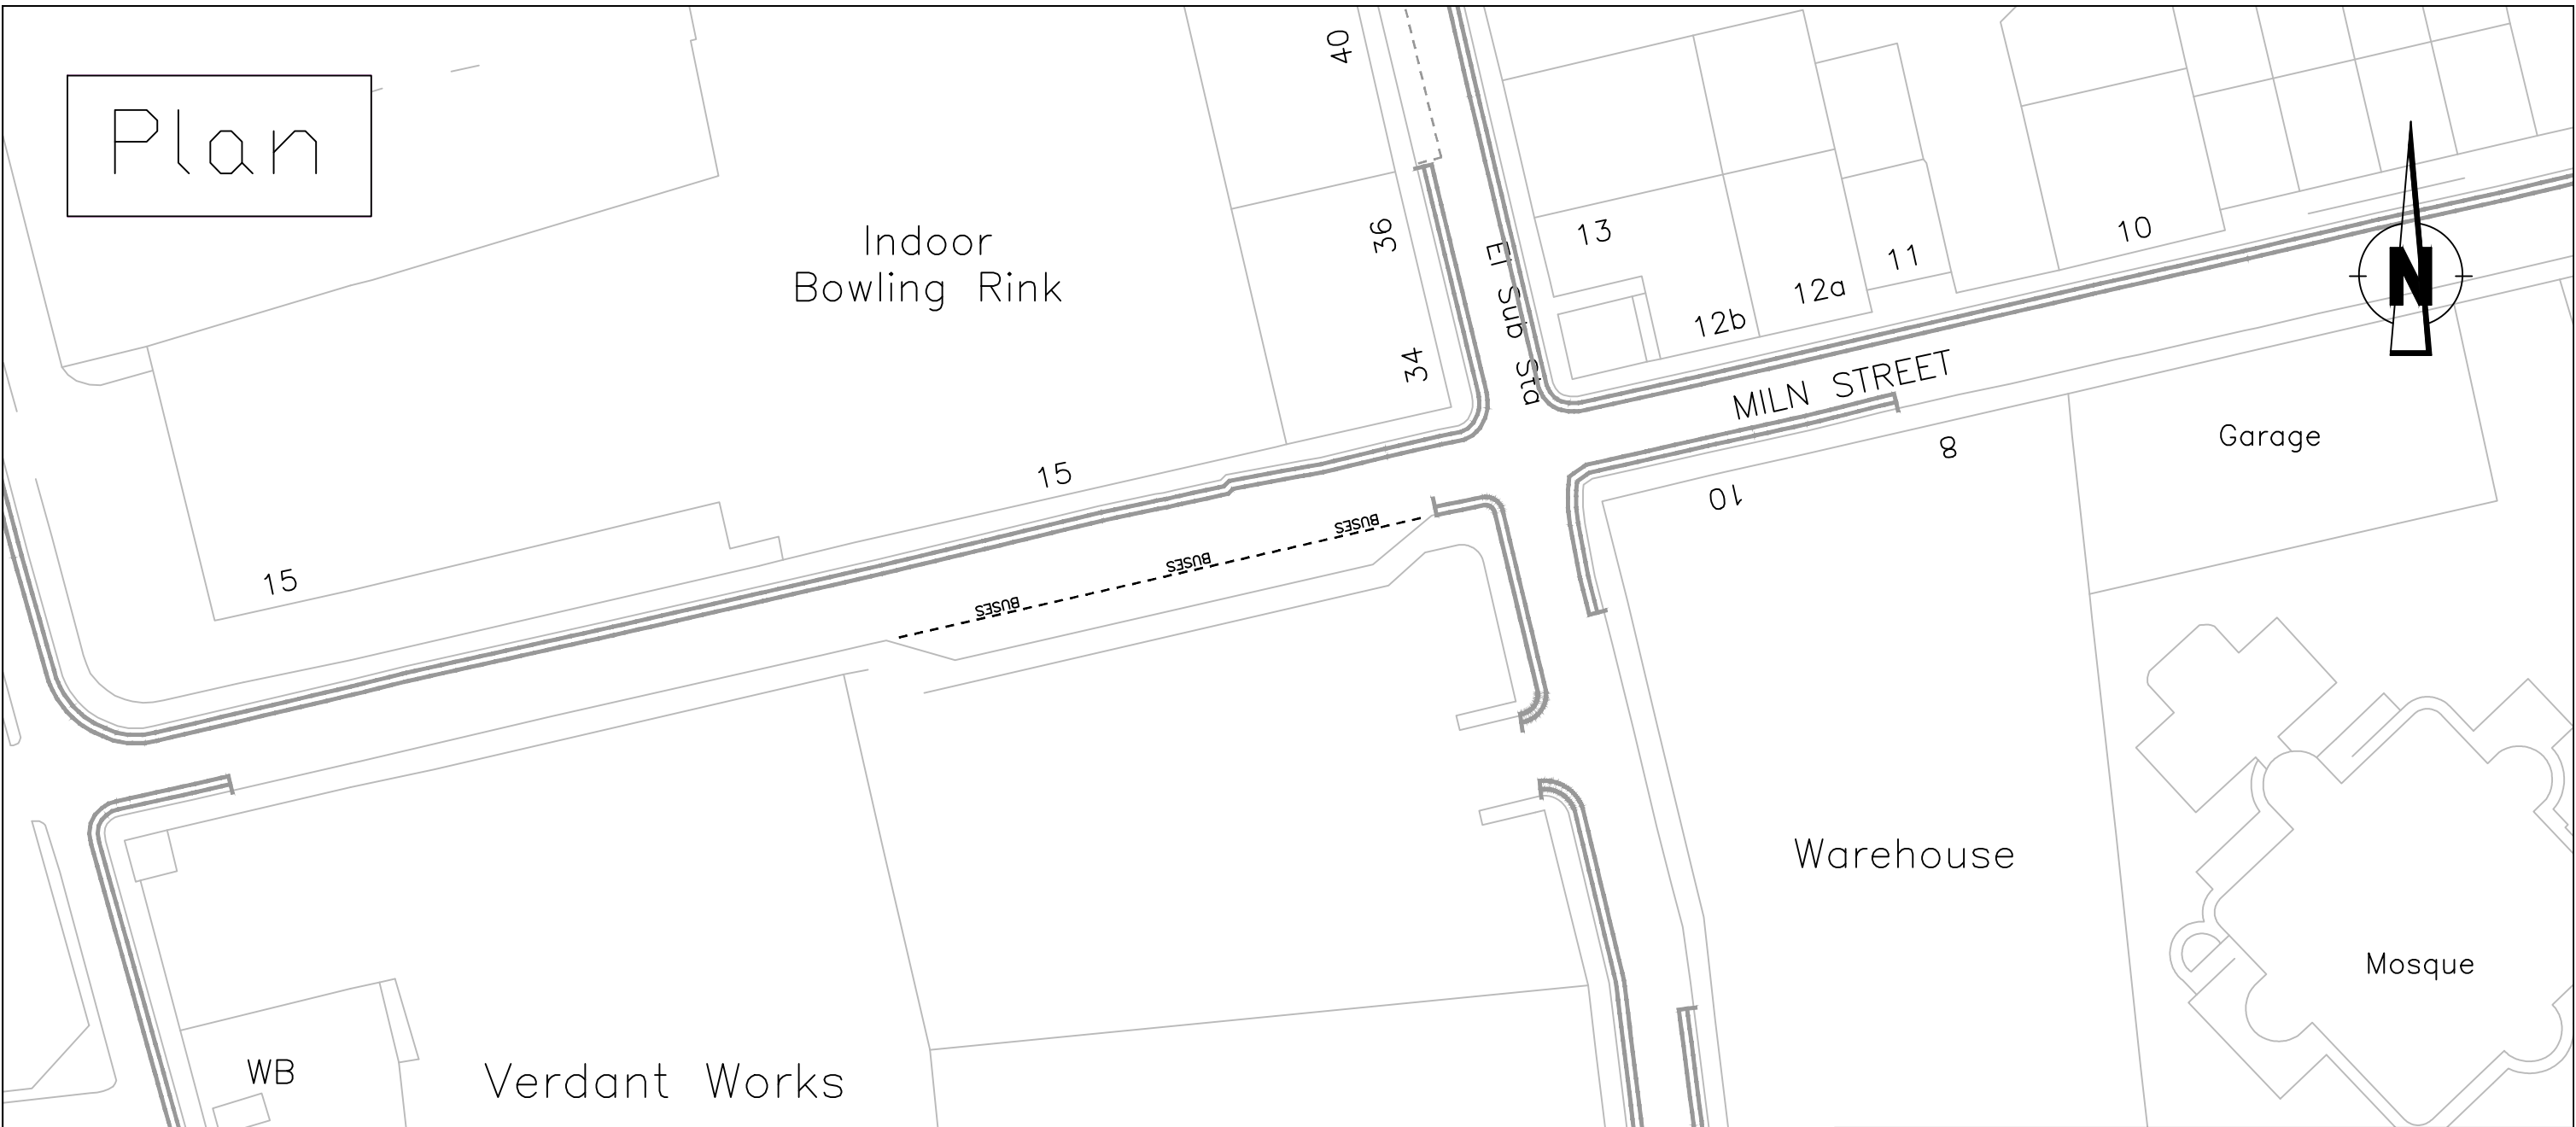


Legend



Reproduced by permission of Ordnance Survey on behalf of HMSO. © Crown copyright and database right 2016 All rights reserved. Ordnance Survey Licence number 100023371.

revision					
Drawn	Checked	Drg.No.	Project No.	Scale	Date
CB	RT	6	T-16-03-01	NTS	23.03.16
Dundee City Council (Coach Parking) Order 2016					
			City Development Department		
City Development Department, Director Mike Galloway					
Dundee House, 50 North Lindsay Street, Dundee DD1 1QE					

Plan

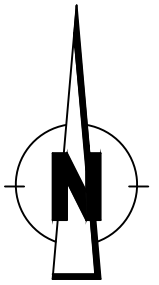


Pay & Display parking
parking spaces to be
replaced by limited waiting
for buses only

Legend


 Proposed 'Buses Only
Limited Waiting'
Restriction

 Existing 'Pay & Display
Bays' To Be Removed

revision					
Drawn	Checked	Drg.No.	Project No.	Scale	Date
CB	RT	7	T-16-03-01	NTS	23.03.16
Dundee City Council (Coach Parking) Order 2016					
			<i>City Development Department</i>		
City Development Department, Director Mike Galloway					
Dundee House, 50 North Lindsay Street, Dundee DD1 1QE					


Reproduced by permission of Ordnance Survey on behalf of HMSO. ©
Crown copyright and database right 2016 All rights reserved. Ordnance
Survey Licence number 100023371.

Plan

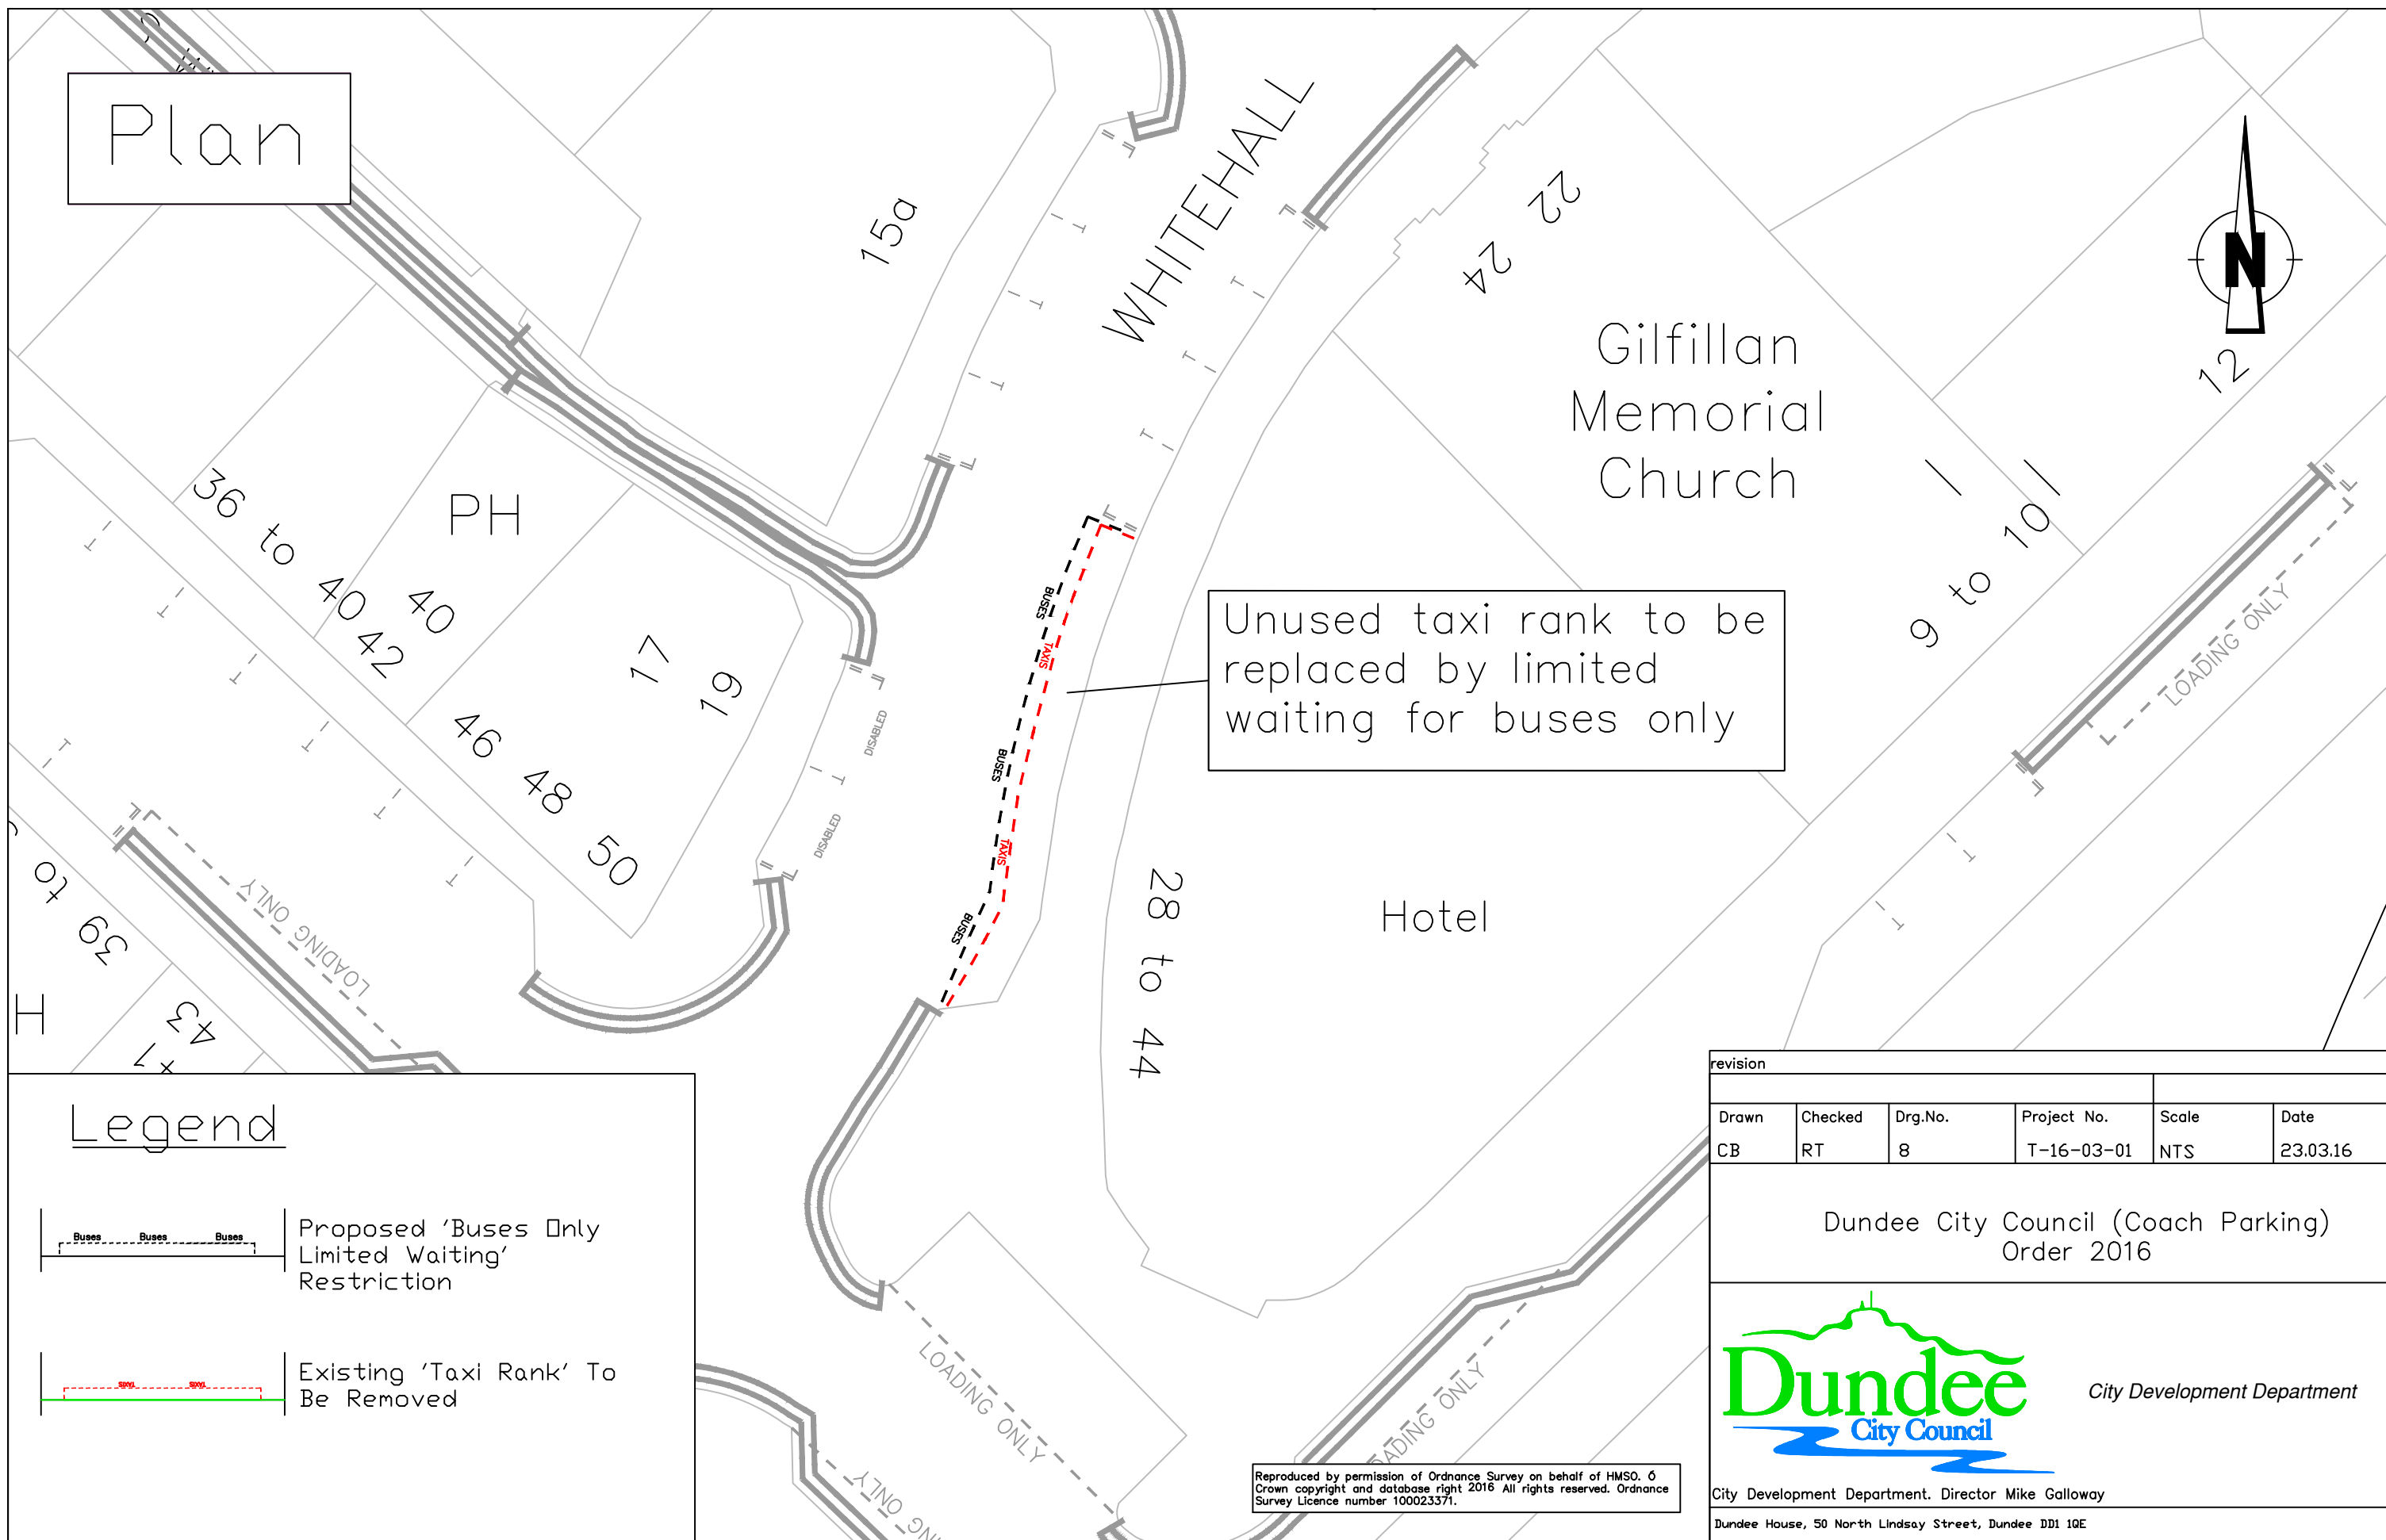

Legend

 Proposed 'Buses Only Limited Waiting' Restriction

 Existing 'Taxi Rank' To Be Removed

revision					
Drawn	Checked	Drg.No.	Project No.	Scale	Date
CB	RT	8	T-16-03-01	NTS	23.03.16

Dundee City Council (Coach Parking)
Order 2016




City Development Department

City Development Department, Director Mike Galloway

Dundee House, 50 North Lindsay Street, Dundee DD1 1QE

Reproduced by permission of Ordnance Survey on behalf of HMSO. © Crown copyright and database right 2016 All rights reserved. Ordnance Survey Licence number 100023371.

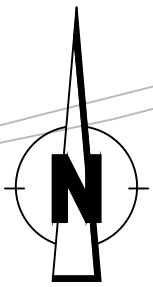


Legend


 Proposed 'Buses Only' Restriction

revision					
Drawn	Checked	Drg.No.	Project No.	Scale	Date
CB	RT	9	T-16-03-01	NTS	23.03.16

Dundee City Council (Coach Parking)
Order 2016

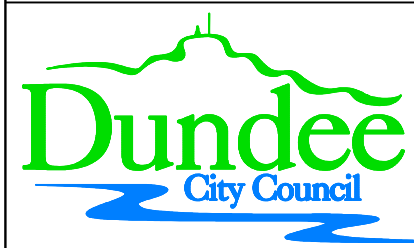

City Development Department

Reproduced by permission of Ordnance Survey on behalf of HMSO. © Crown copyright and database right 2016 All rights reserved. Ordnance Survey Licence number 100023371.

City Development Department, Director Mike Galloway

Dundee House, 50 North Lindsay Street, Dundee DD1 1QE