
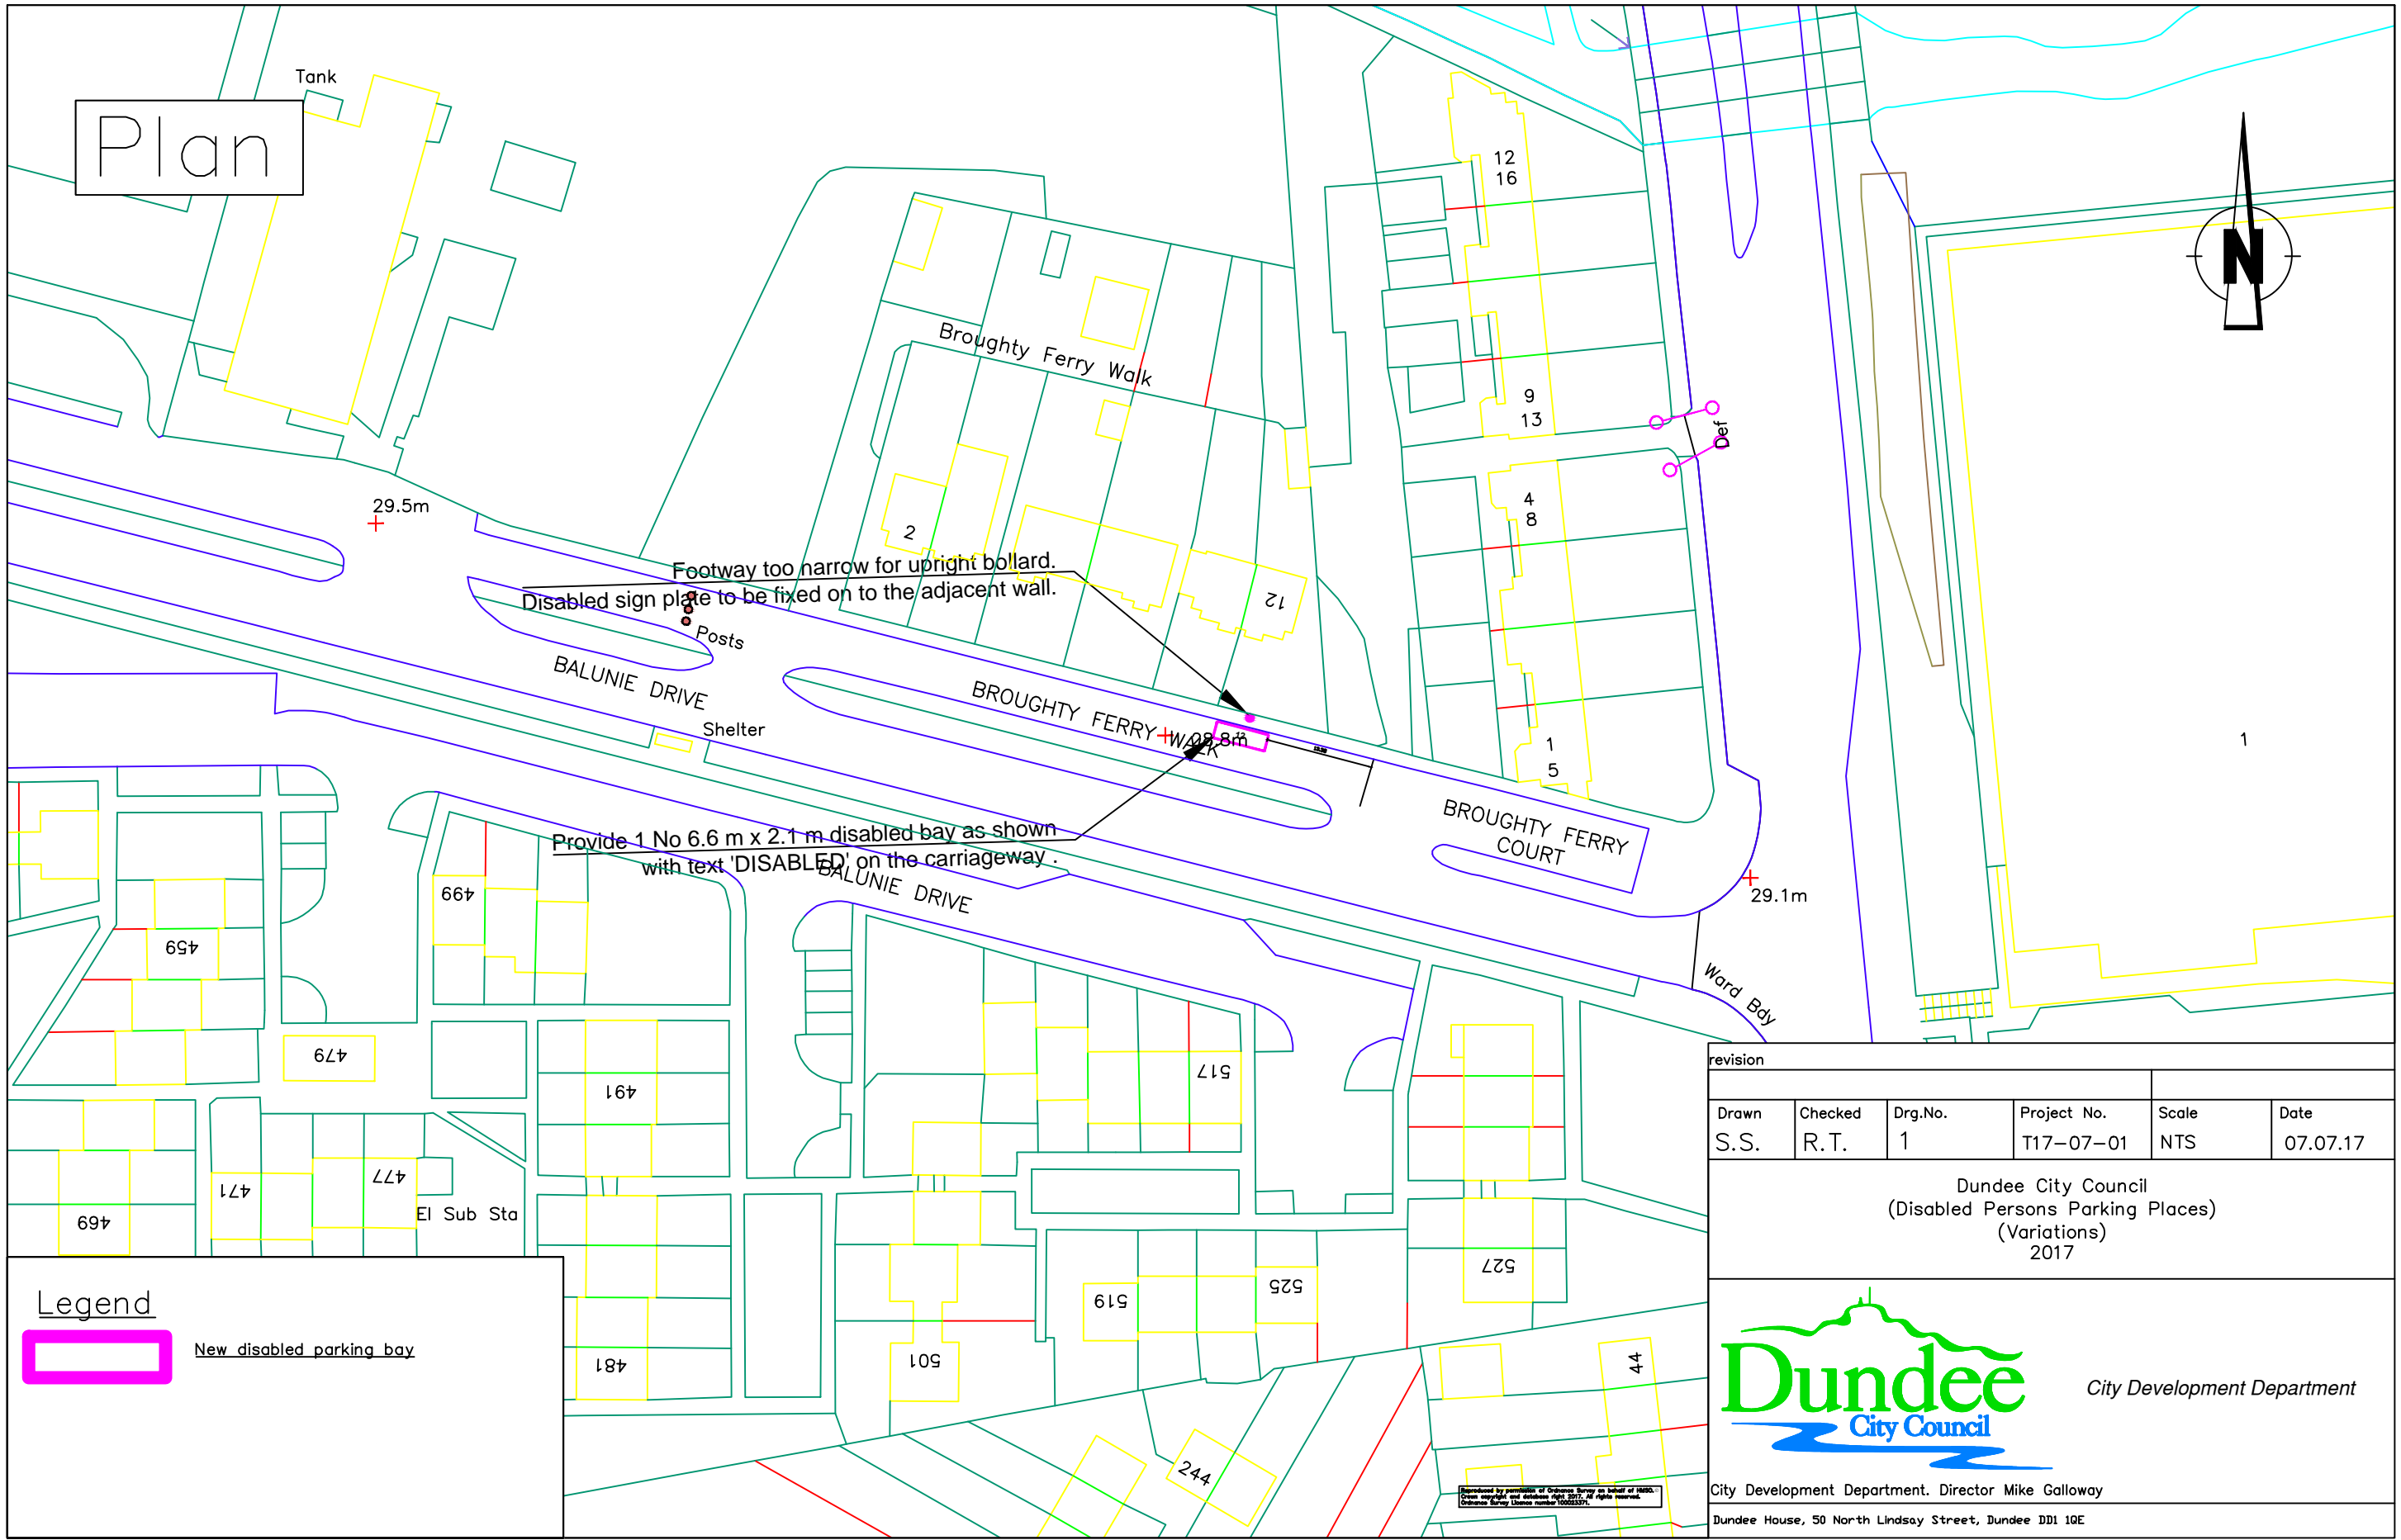



Plan

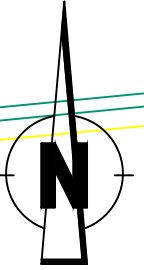


**Legend**

 New disabled parking bay


revision					
Drawn	Checked	Drg.No.	Project No.	Scale	Date
S.S.	R.T.	1	T17-07-01	NTS	07.07.17

Dundee City Council  
(Disabled Persons Parking Places)  
(Variations)  
2017

 **Dundee**  
City Council


City Development Department

City Development Department. Director Mike Galloway  
Dundee House, 50 North Lindsay Street, Dundee DD1 1QE

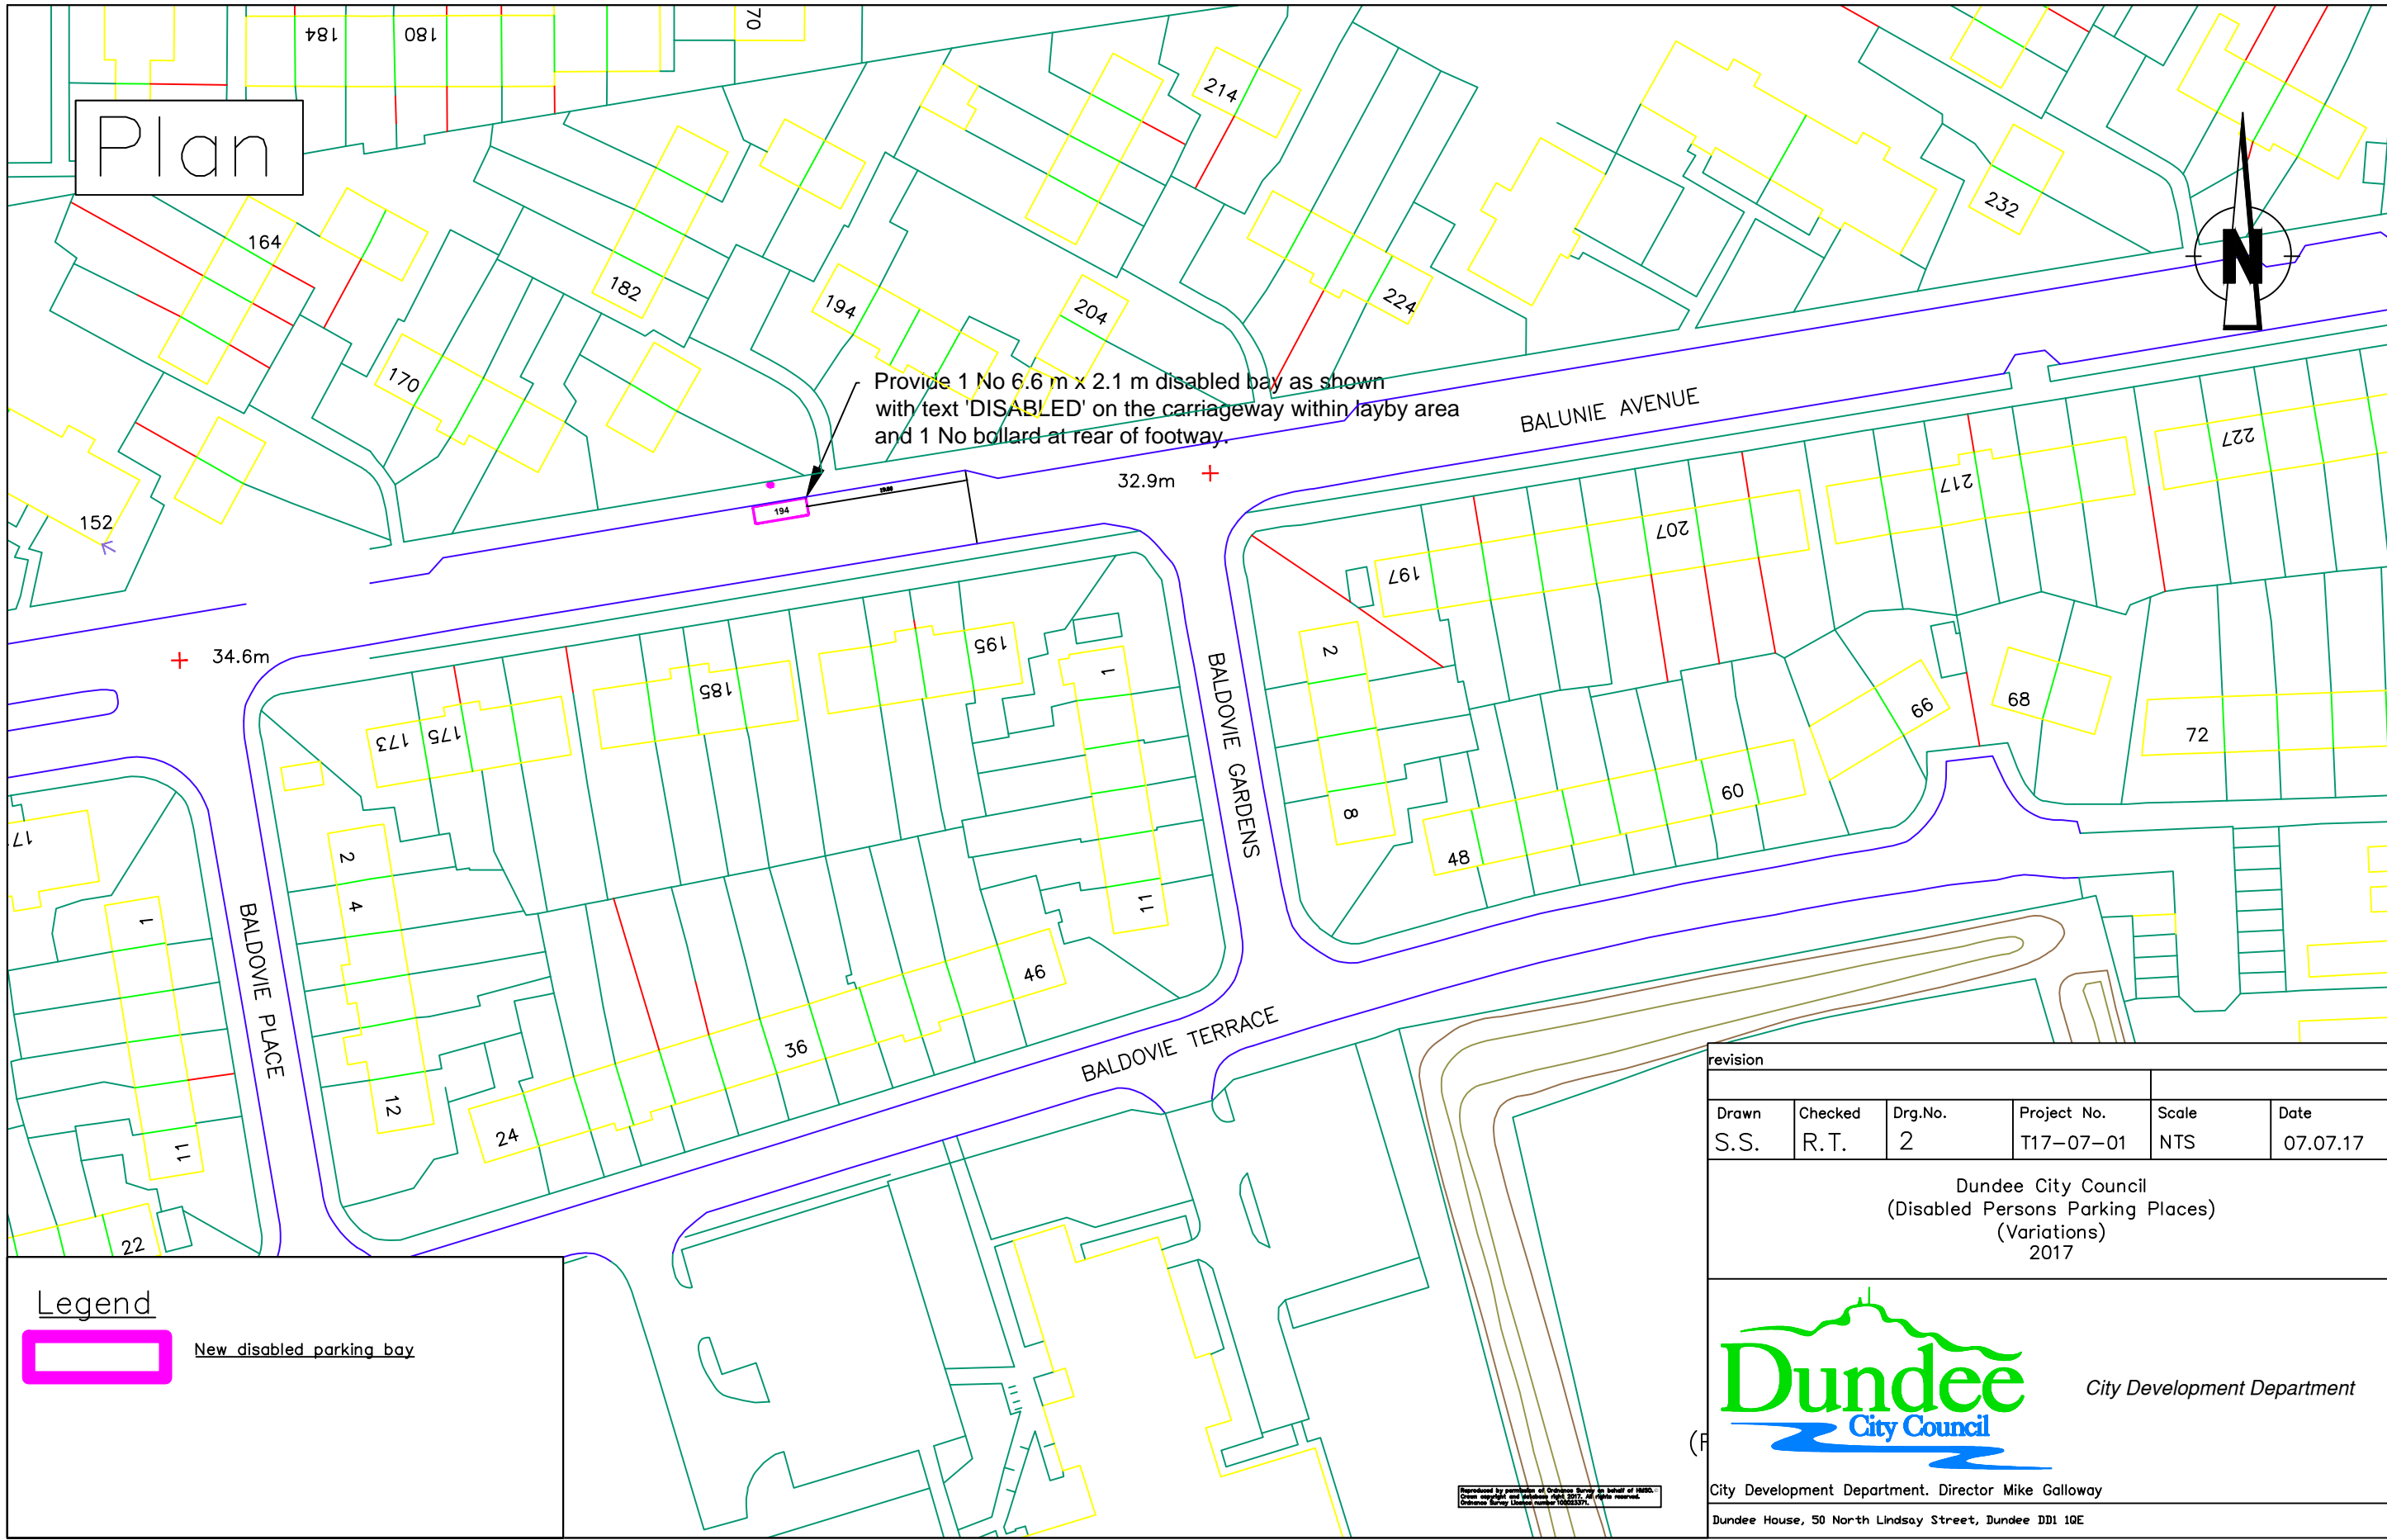

Plan

Provide 1 No 6.6 m x 2.1 m disabled bay as shown with text 'DISABLED' on the carriageway within layby area and 1 No bollard at rear of footway.

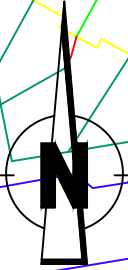


Legend

New disabled parking bay

revision					
Drawn	Checked	Drg.No.	Project No.	Scale	Date
S.S.	R.T.	2	T17-07-01	NTS	07.07.17

Dundee City Council  
(Disabled Persons Parking Places)  
(Variations)  
2017

City Development Department

City Development Department. Director Mike Galloway  
Dundee House, 50 North Lindsay Street, Dundee DD1 1QE

Reproduced by permission of Ordnance Survey on behalf of HMSO.  
© Crown copyright and database right 2017. All rights reserved.  
Ordnance Survey Licence number 100033712

# Plan

BALUNIE DRIVE

Provide 1 No 4.8 m x 2.4 m disabled bay as shown with text 'DISABLED' on the carriageway and 1 No bollard at rear of footway.

29.9m

TCB

LB

Remove old disabled name plate from fence and dispose off site.

Burn off existing bay and uplift existing bollard sign ( if present) to be taken to store for re-use.

Legend

New disabled parking bay

Disabled parking bay to be removed

revision

Drawn
-------

Checked
---------


Dwg.No.	
---------	--

Project No.	
-------------	--

	Scale
--	-------

Date \_\_\_\_\_

Dundee City Council  
(Disabled Persons Parking Places)  
(Variations)  
2017



**Dundee**  
City Council

City Development Department


City Development Department. Director Mike Galloway

Dundee House, 50 North Lindsay Street, Dundee DD1 1QE


Reproduced by permission of Ordnance Survey on behalf of HMSC  
Crown copyright and database right 2017. All rights reserved.  
Ordnance Survey Licence number 100023371.





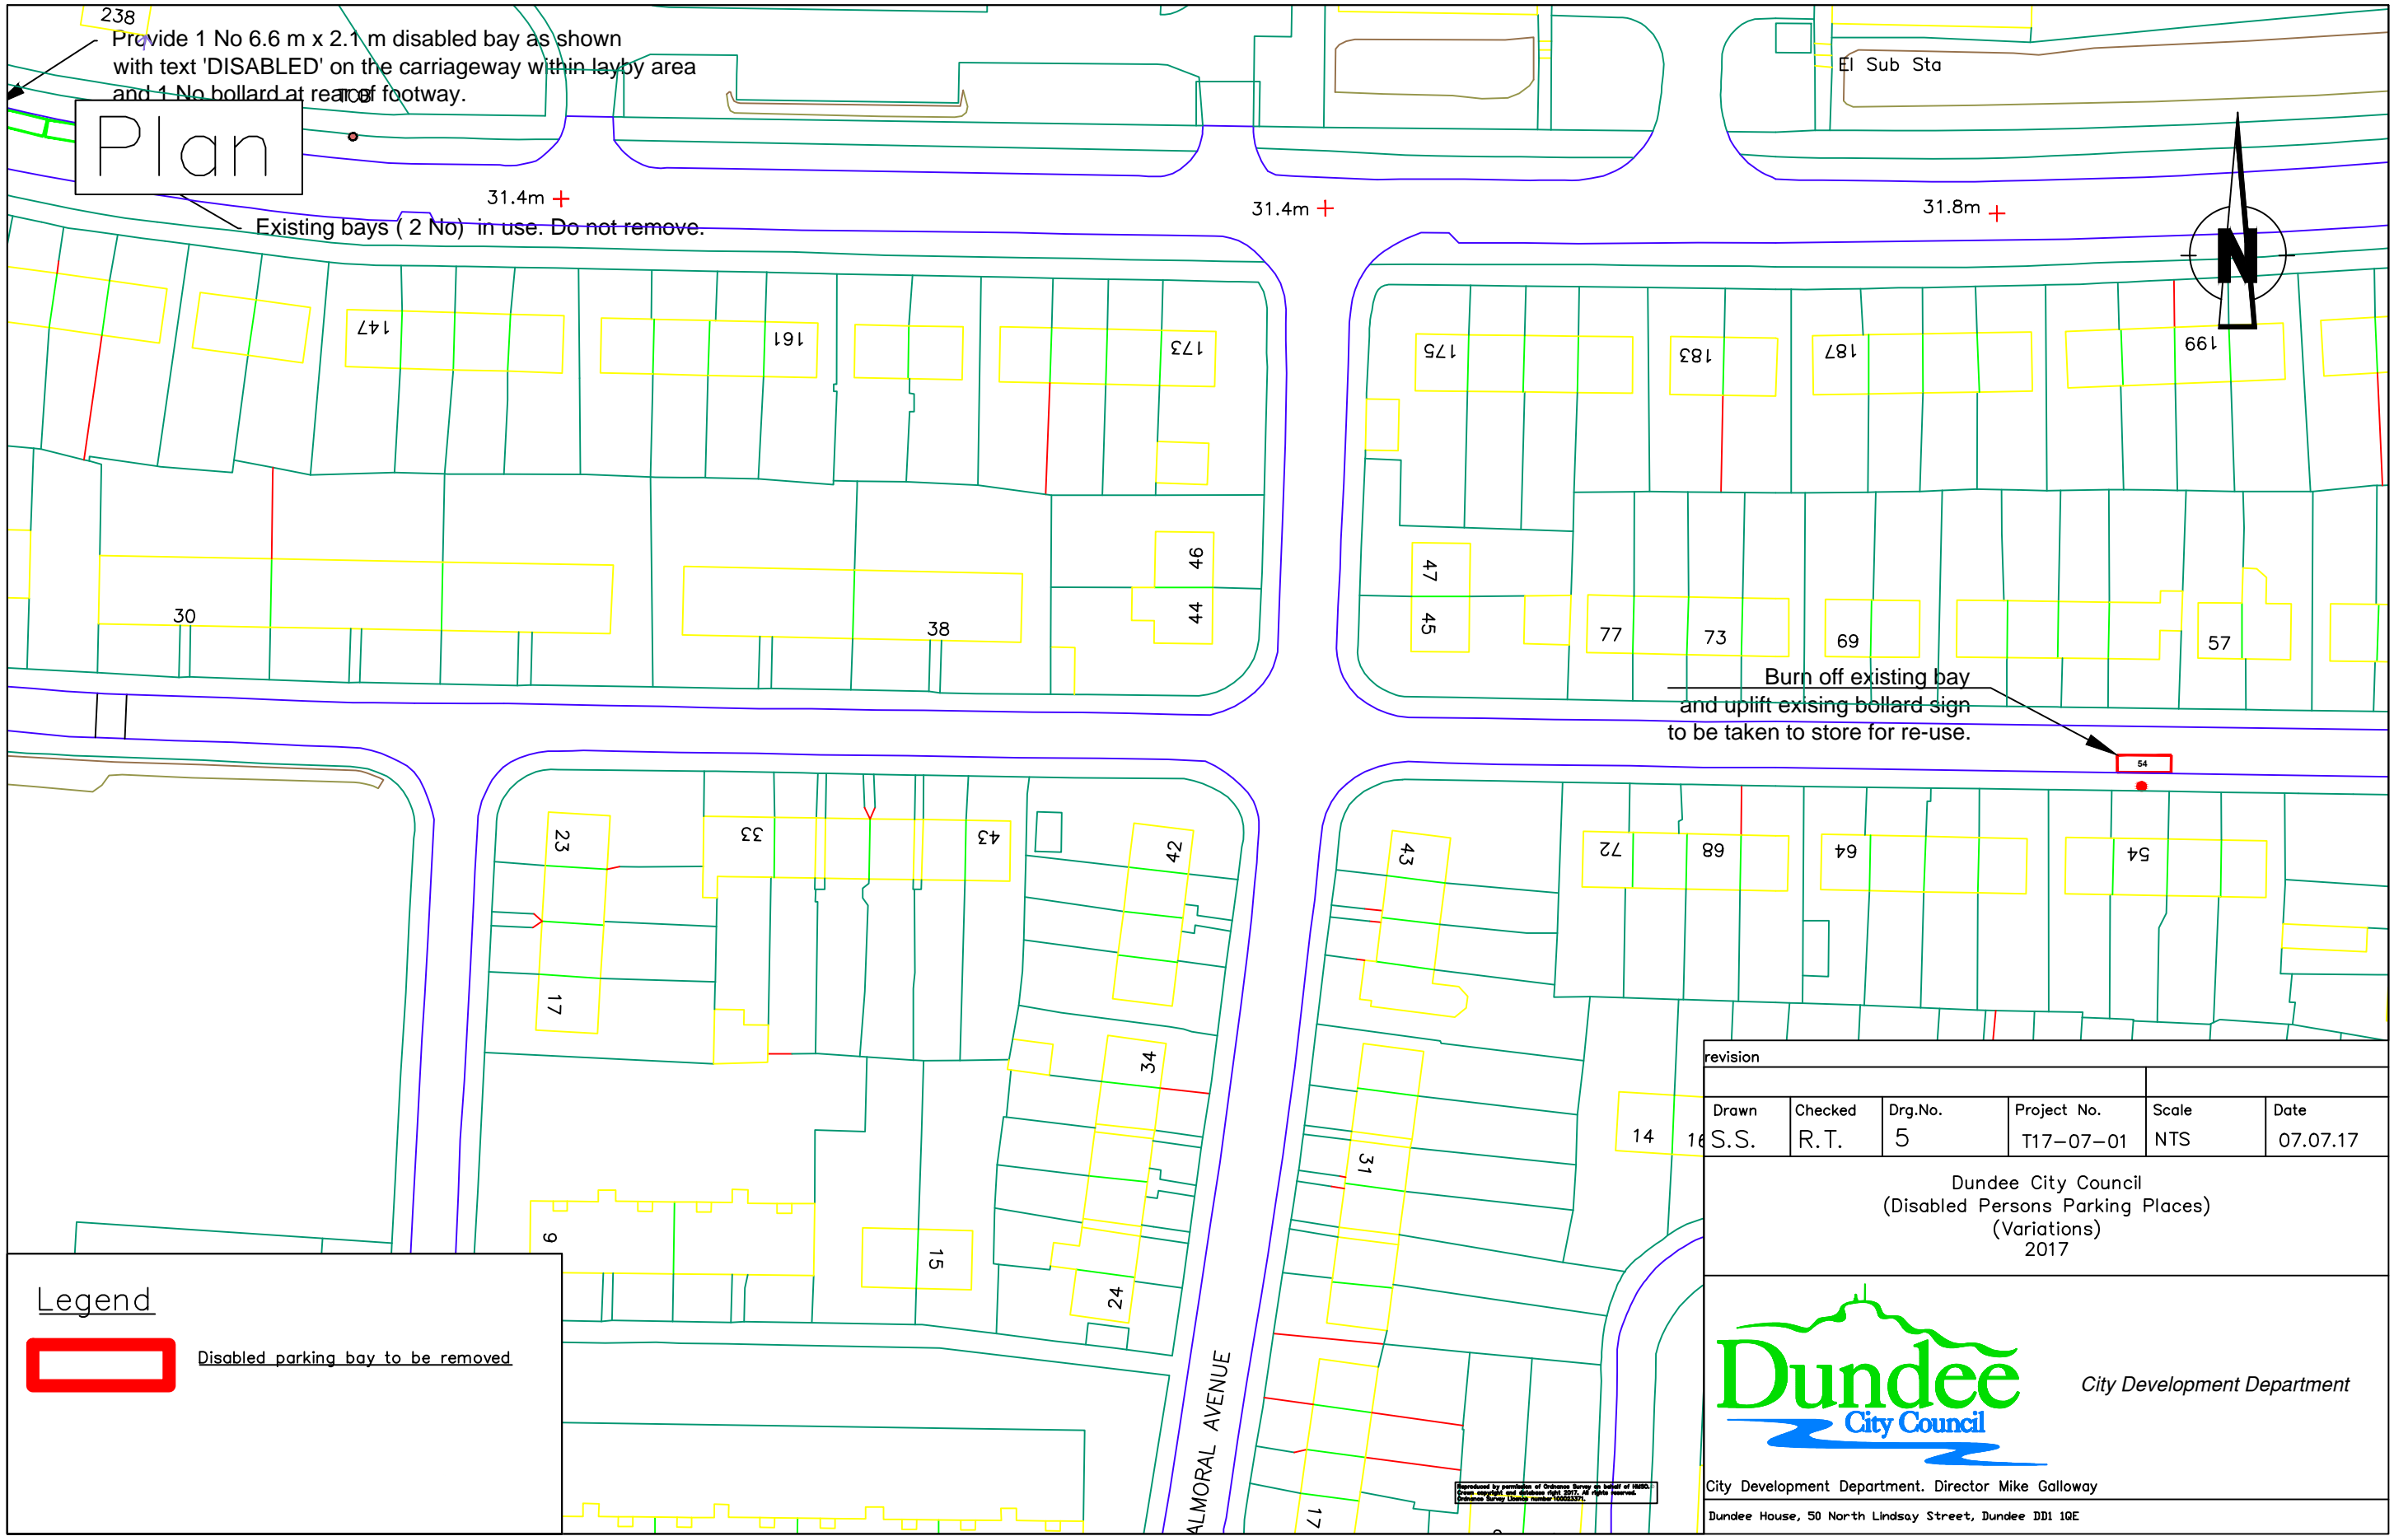

Plan

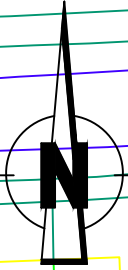


Legend



Disabled parking bay to be removed

revision					
Drawn	Checked	Drg.No.	Project No.	Scale	Date
S.S.	R.T.	5	T17-07-01	NTS	07.07.17

Dundee City Council  
(Disabled Persons Parking Places)  
(Variations)  
2017




City Development Department

City Development Department. Director Mike Galloway

Dundee House, 50 North Lindsay Street, Dundee DD1 1QE

Reproduced by permission of Ordnance Survey on behalf of HMSO.  
From map data first published 1977. All rights reserved.  
Ordnance Survey Licence number 100033712

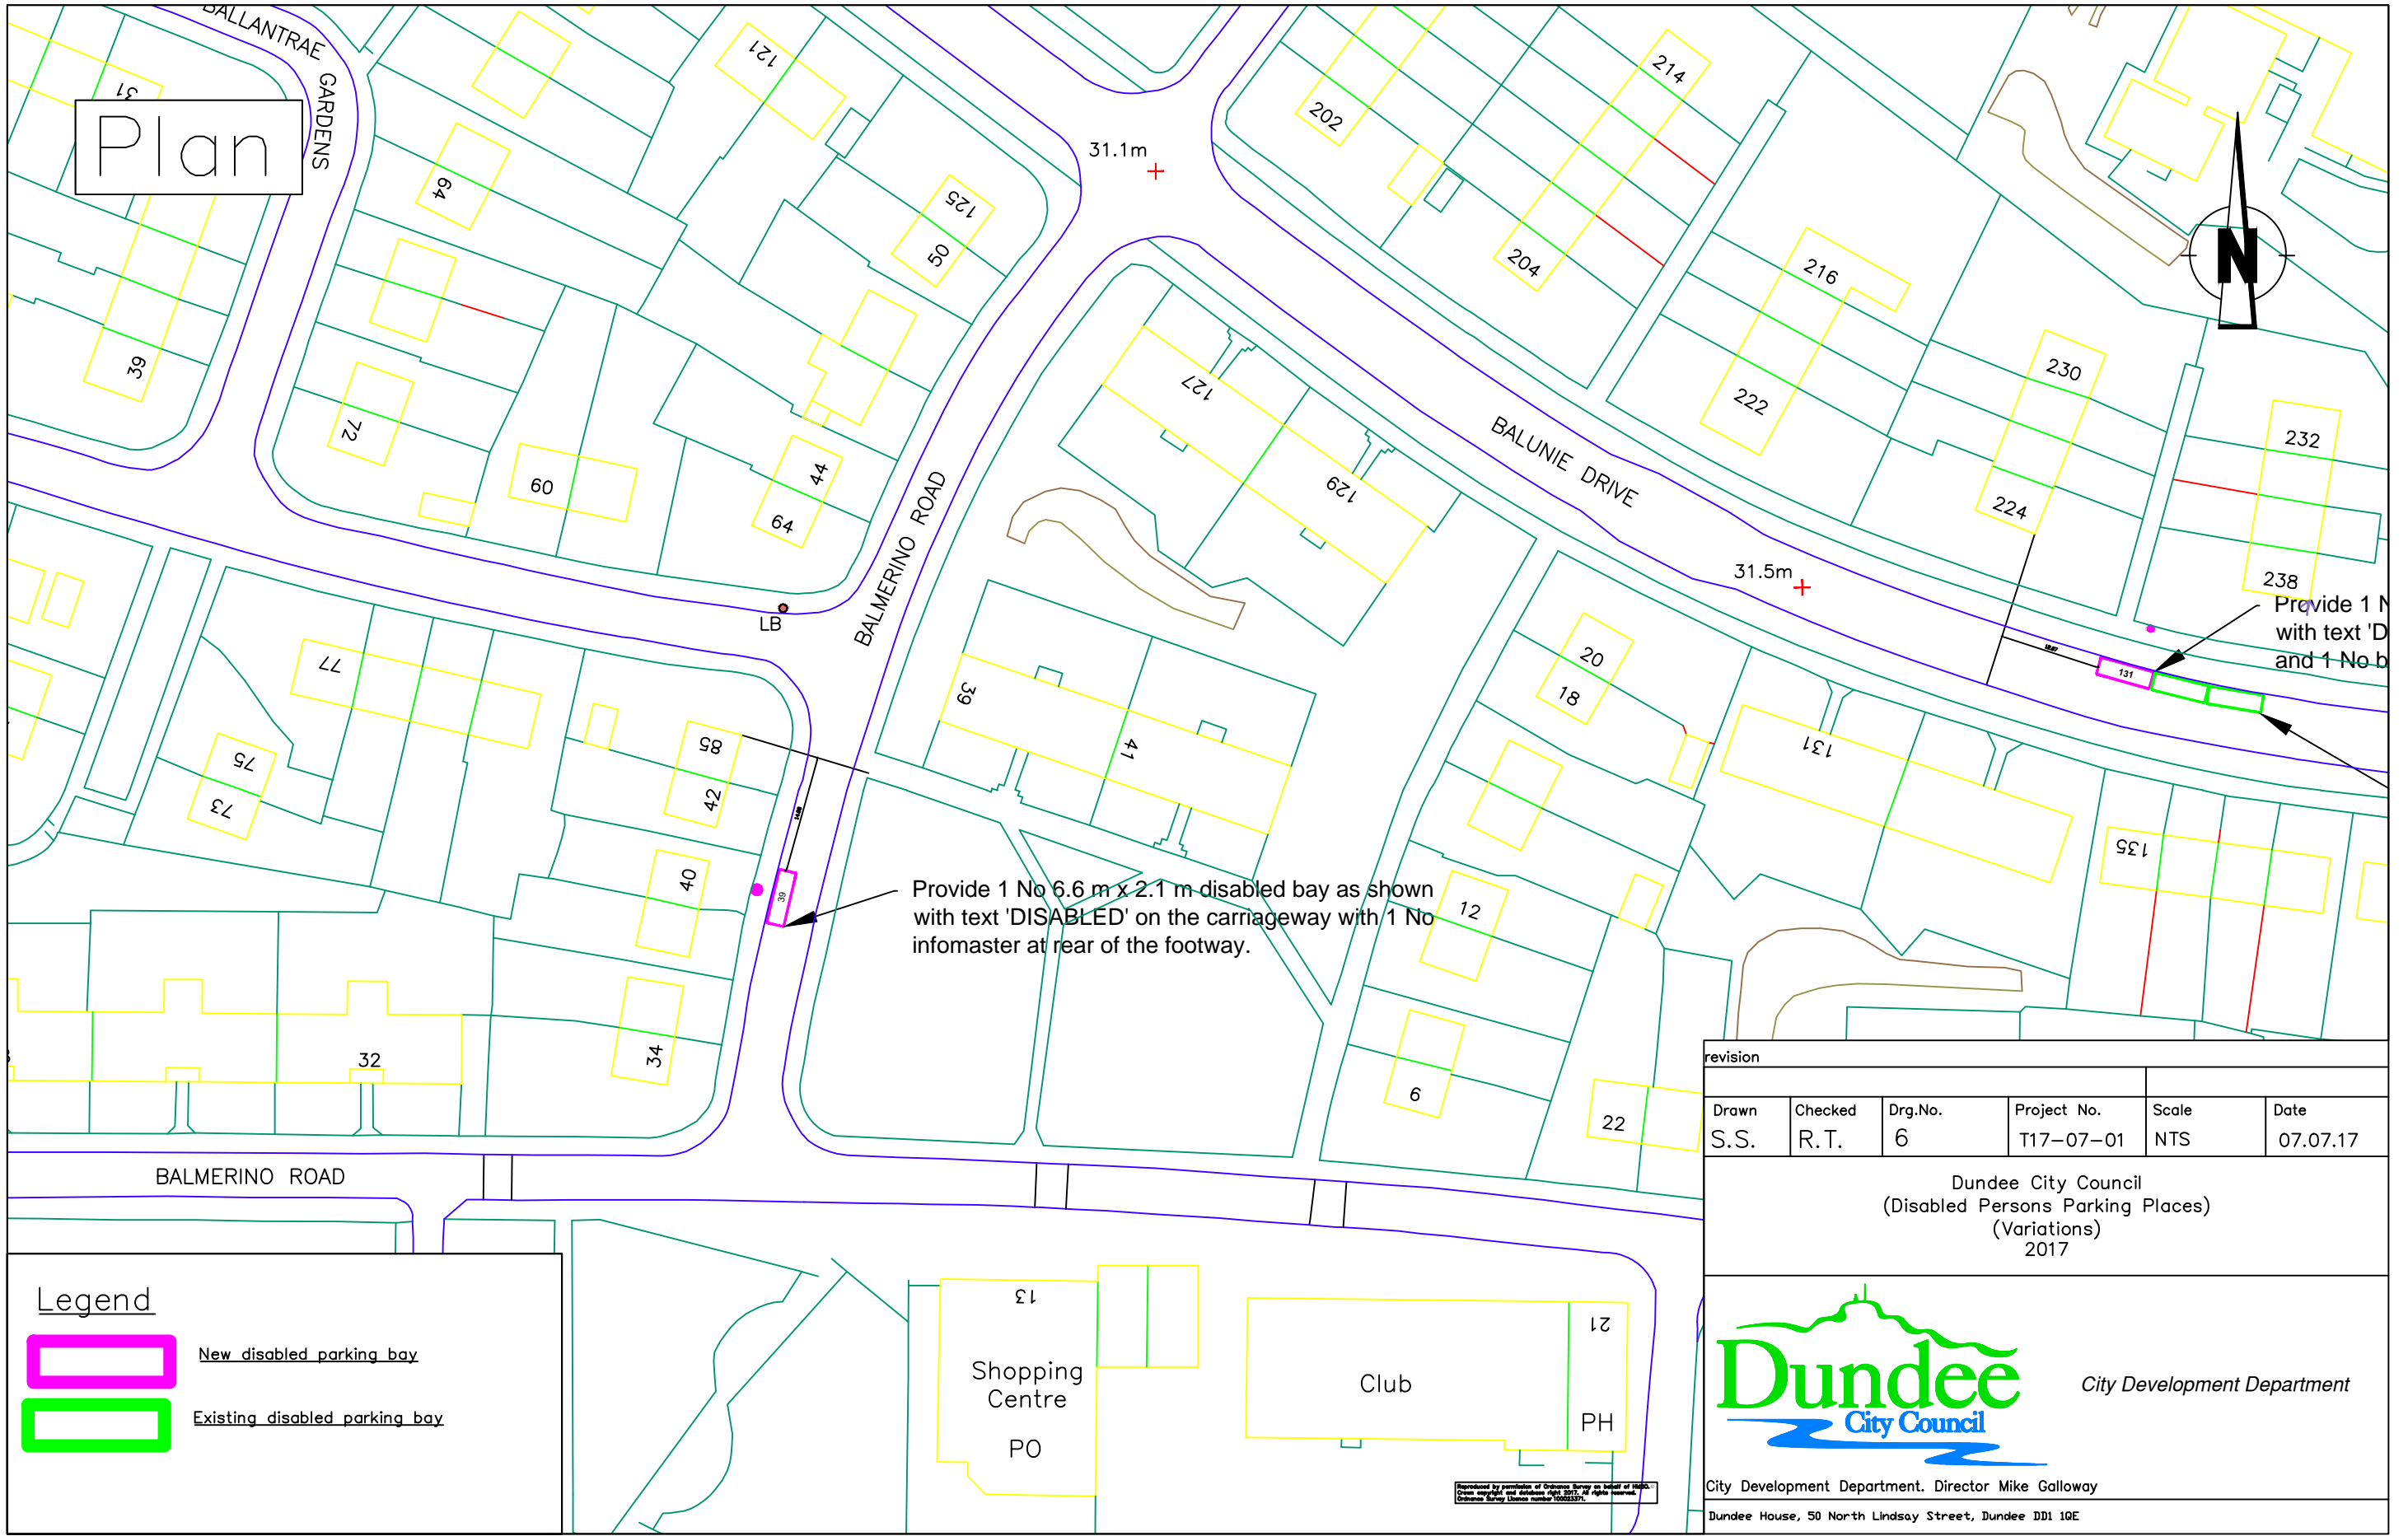


Plan




Provide 1 No 6.6 m x 2.1 m disabled bay as shown with text 'DISABLED' on the carriageway with 1 No infomaster at rear of the footway.

Provide 1 No with text 'D' and 1 No b


**Legend**

 New disabled parking bay

 Existing disabled parking bay

revision					
Drawn	Checked	Drg.No.	Project No.	Scale	Date
S.S.	R.T.	6	T17-07-01	NTS	07.07.17


Dundee City Council  
(Disabled Persons Parking Places)  
(Variations)  
2017


 **Dundee**  
City Council

City Development Department


City Development Department. Director Mike Galloway


Dundee House, 50 North Lindsay Street, Dundee DD1 1QE

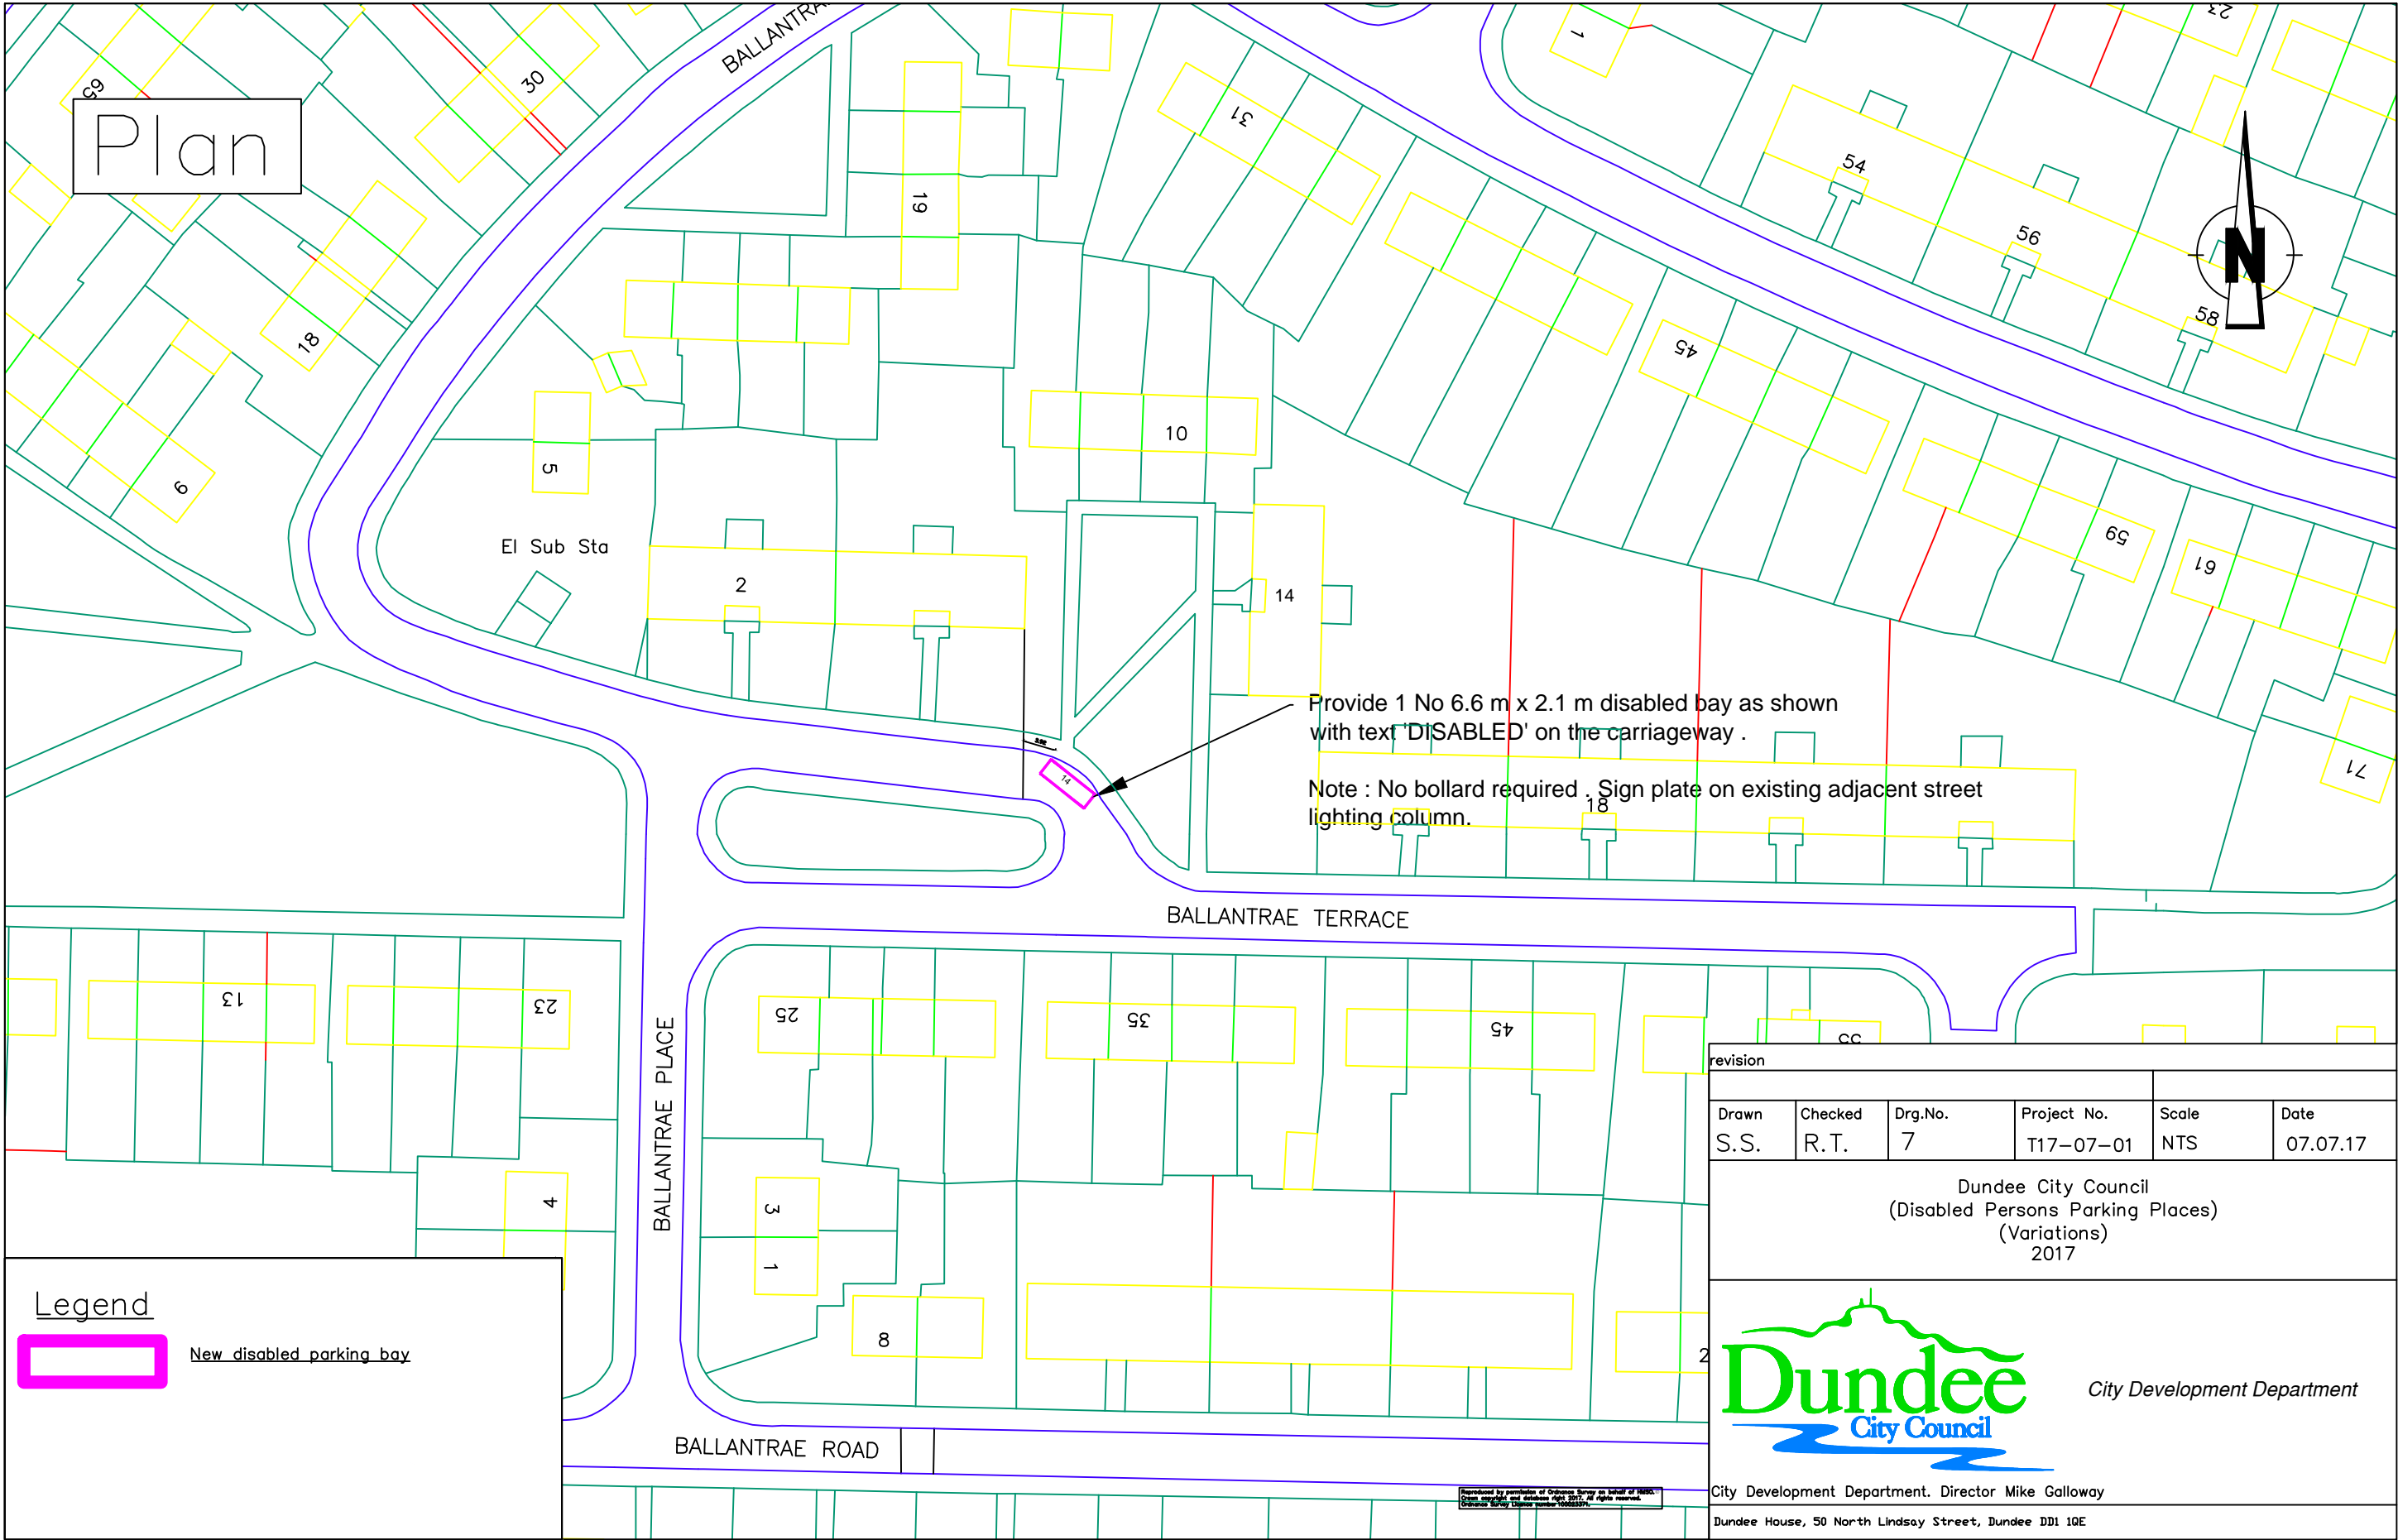

revision					
Drawn	Checked	Drg.No.	Project No.	Scale	Date
S.S.	R.T.	7	T17-07-01	NTS	07.07.17
Dundee City Council (Disabled Persons Parking Places) (Variations) 2017					
 City Development Department					
City Development Department. Director Mike Galloway					
Dundee House, 50 North Lindsay Street, Dundee DD1 1QE					

Plan

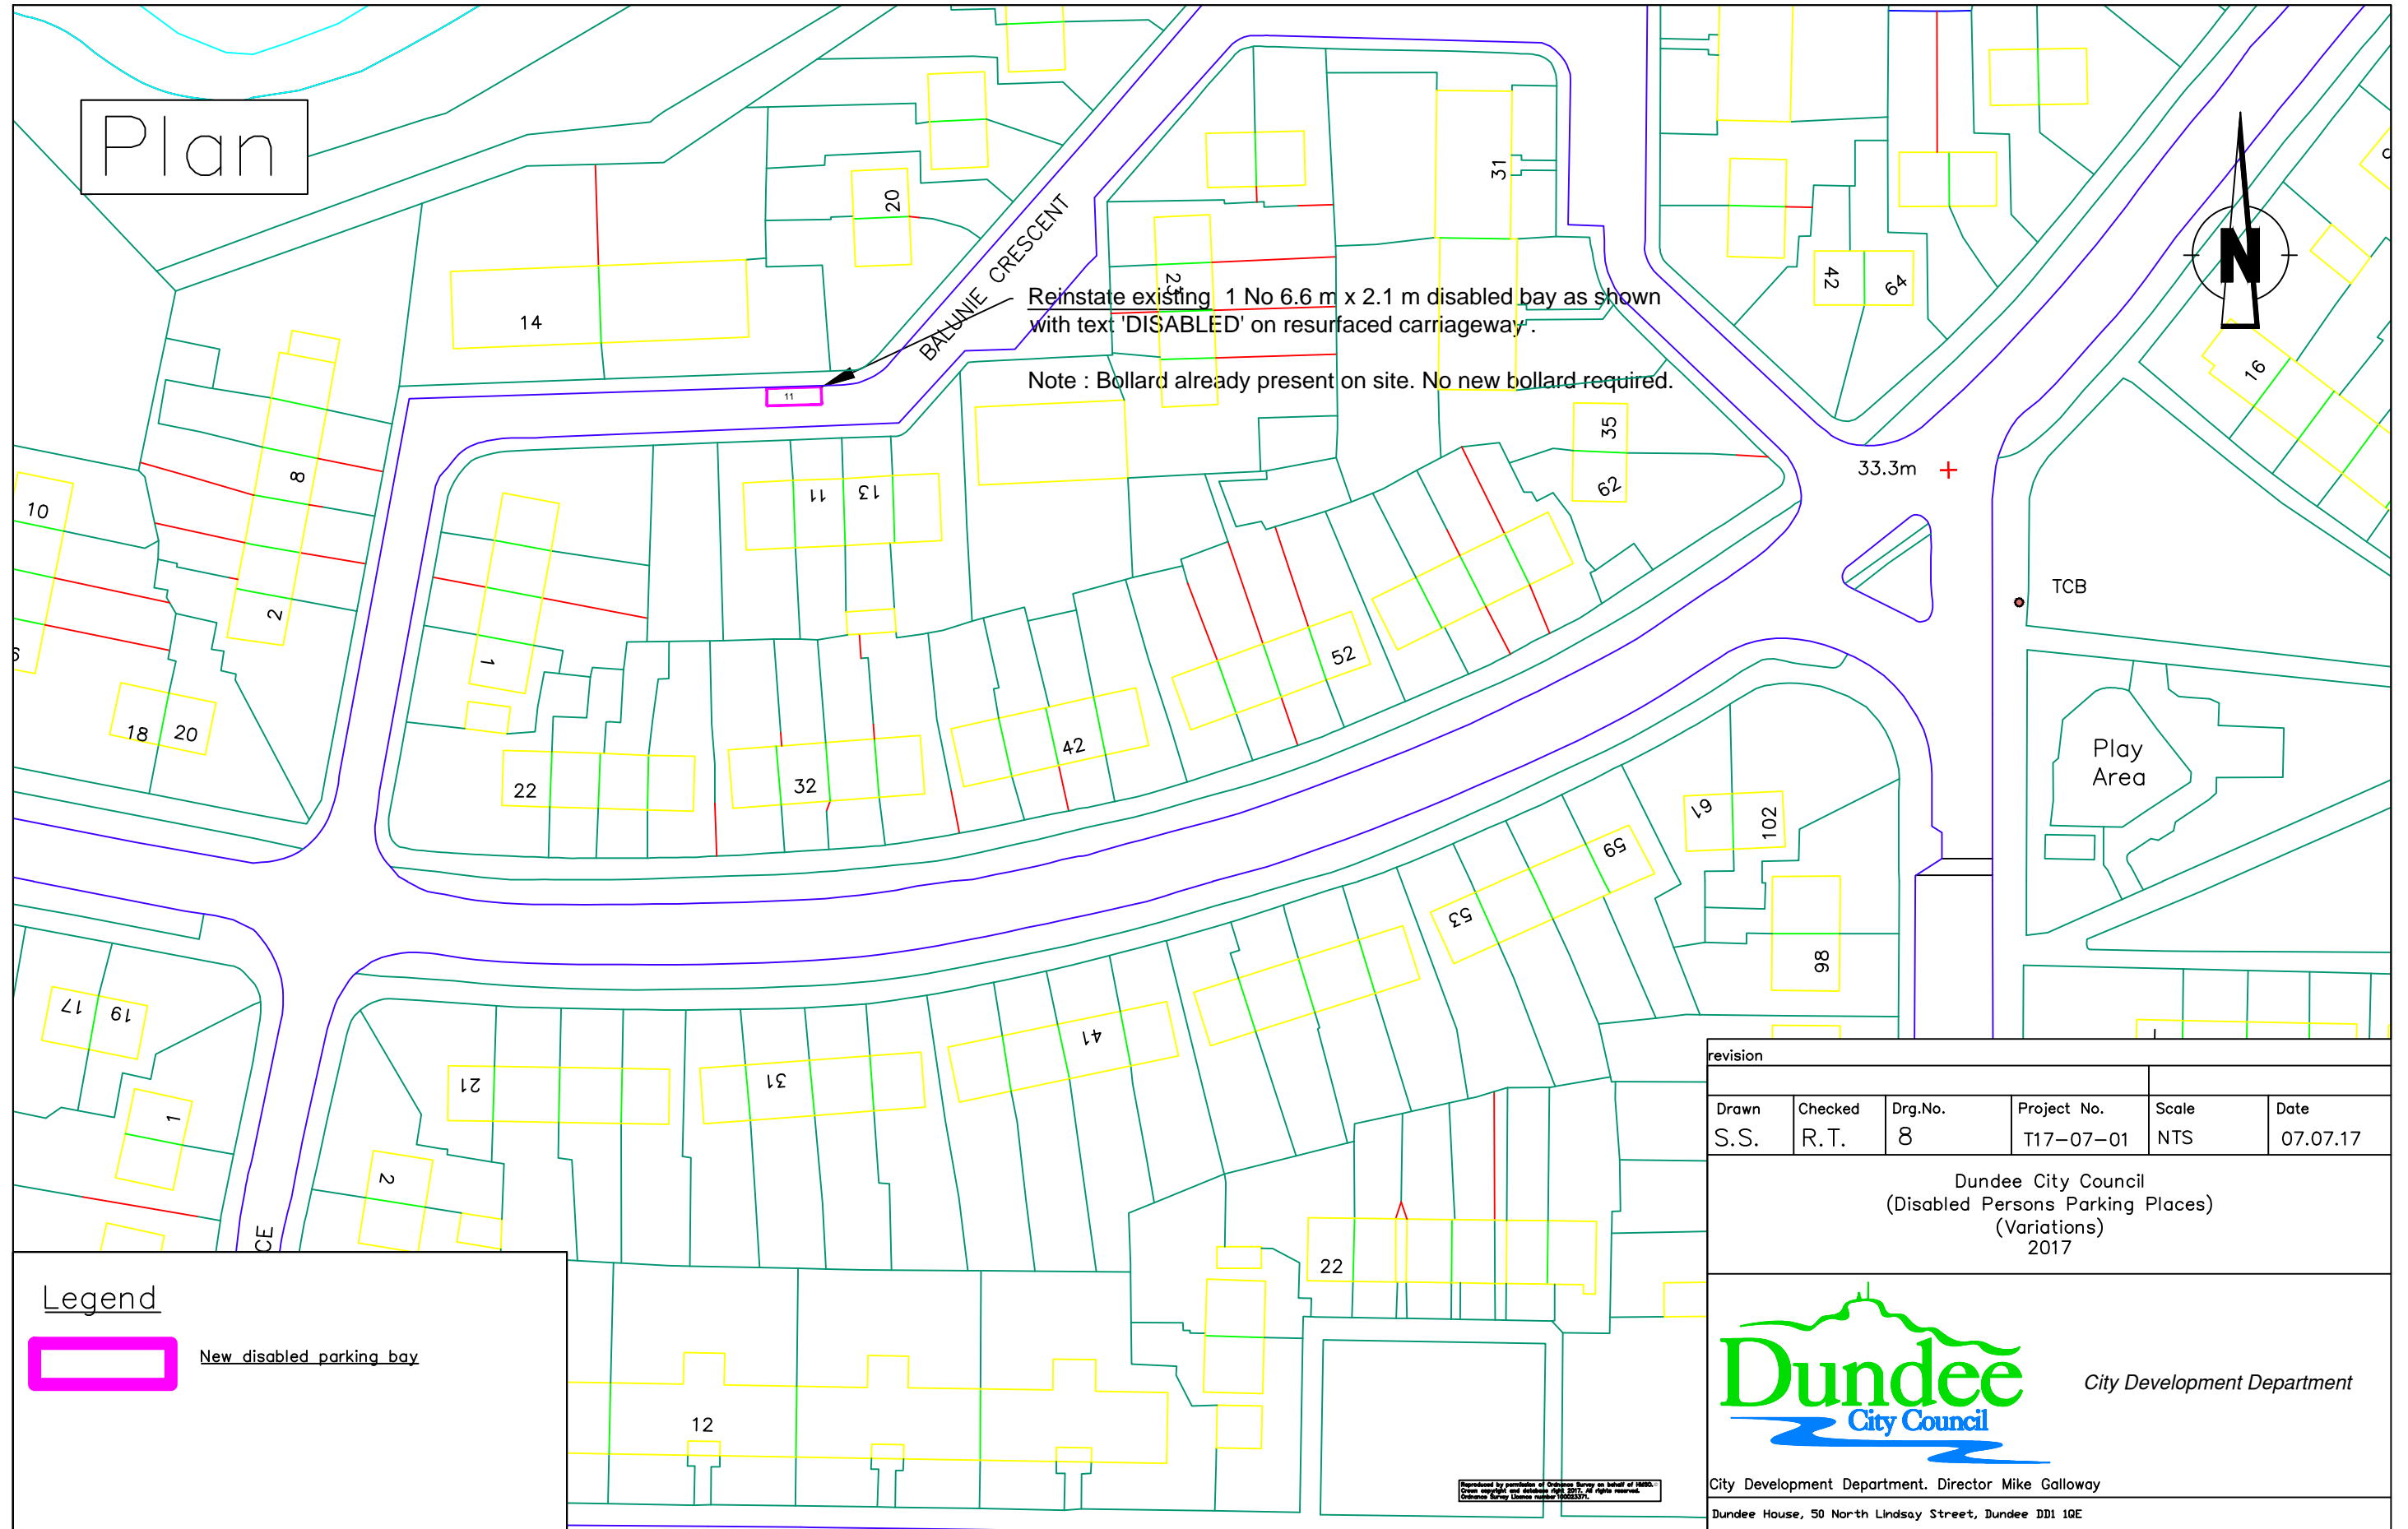

revision					
Drawn	Checked	Drg.No.	Project No.	Scale	Date
S.S.	R.T.	8	T17-07-01	NTS	07.07.17
Dundee City Council (Disabled Persons Parking Places) (Variations) 2017					
 Dundee City Council City Development Department					
City Development Department. Director Mike Galloway Dundee House, 50 North Lindsay Street, Dundee DD1 1QE					



Plan

Crathie Place

Bowling Green

El Sub Sta

Cullen Place

Aboyne Avenue

Legend

New disabled parking bay

Provide 1 No 6.6 m x 2.1 m disabled bay as shown with text 'DISABLED' on the carriageway and 1 No bollard at rear of footway.

revision					
Drawn	Checked	Drg.No.	Project No.	Scale	Date
S.S.	R.T.	9	T17-07-01	NTS	07.07.17

Dundee City Council  
(Disabled Persons Parking Places)  
(Variations)  
2017

**Dundee**  
City Council

City Development Department

City Development Department. Director Mike Galloway

Dundee House, 50 North Lindsay Street, Dundee DD1 1QE

Copyright © Dundee City Council 2017. All rights reserved.

Legend

 New disabled parking bay

Legend

 New disabled parking bay

**Plan**

Crathie Place

Bowling Green

Provide 1 No 6.6 m x 2.1 m disabled bay as shown with text 'DISABLED' on the carriageway and 1 No bollard at rear of footway.

El Sub Sta

Cullen Place

Aboyne Avenue

**Legend**

New disabled parking bay

revision					
Drawn	Checked	Drg.No.	Project No.	Scale	Date
S.S.	R.T.	9	T17-07-01	NTS	07.07.17
Dundee City Council (Disabled Persons Parking Places) (Variations) 2017					
City Development Department					
City Development Department. Director Mike Galloway					
Dundee House, 50 North Lindsay Street, Dundee DD1 1QE					

Plan

Crathie Place

Bowling Green

El Sub Sta

Cullen Place

Aboyne Avenue

Legend

New disabled parking bay

Provide 1 No 6.6 m x 2.1 m disabled bay as shown with text 'DISABLED' on the carriageway and 1 No bollard at rear of footway.

revision					
Drawn	Checked	Drg.No.	Project No.	Scale	Date
S.S.	R.T.	9	T17-07-01	NTS	07.07.17

Dundee City Council  
(Disabled Persons Parking Places)  
(Variations)  
2017


**Dundee**  
City Council


City Development Department


City Development Department. Director Mike Galloway


Dundee House, 50 North Lindsay Street, Dundee DD1 1QE


Copyright © Dundee City Council 2017. All rights reserved.


Drawn S.S.	Checked R.T.	Drg.No. 9	Project No. T17-07-01	Scale NTS	Date 07.07.17
<p style="text-align: center;">Dundee City Council (Disabled Persons Parking Places) (Variations) 2017</p>					
 <p style="text-align: right;"><i>City Development Department</i></p>					
<p>City Development Department. Director Mike Galloway</p>					
<p>Dundee House, 50 North Lindsay Street, Dundee DD1 1QE</p>					


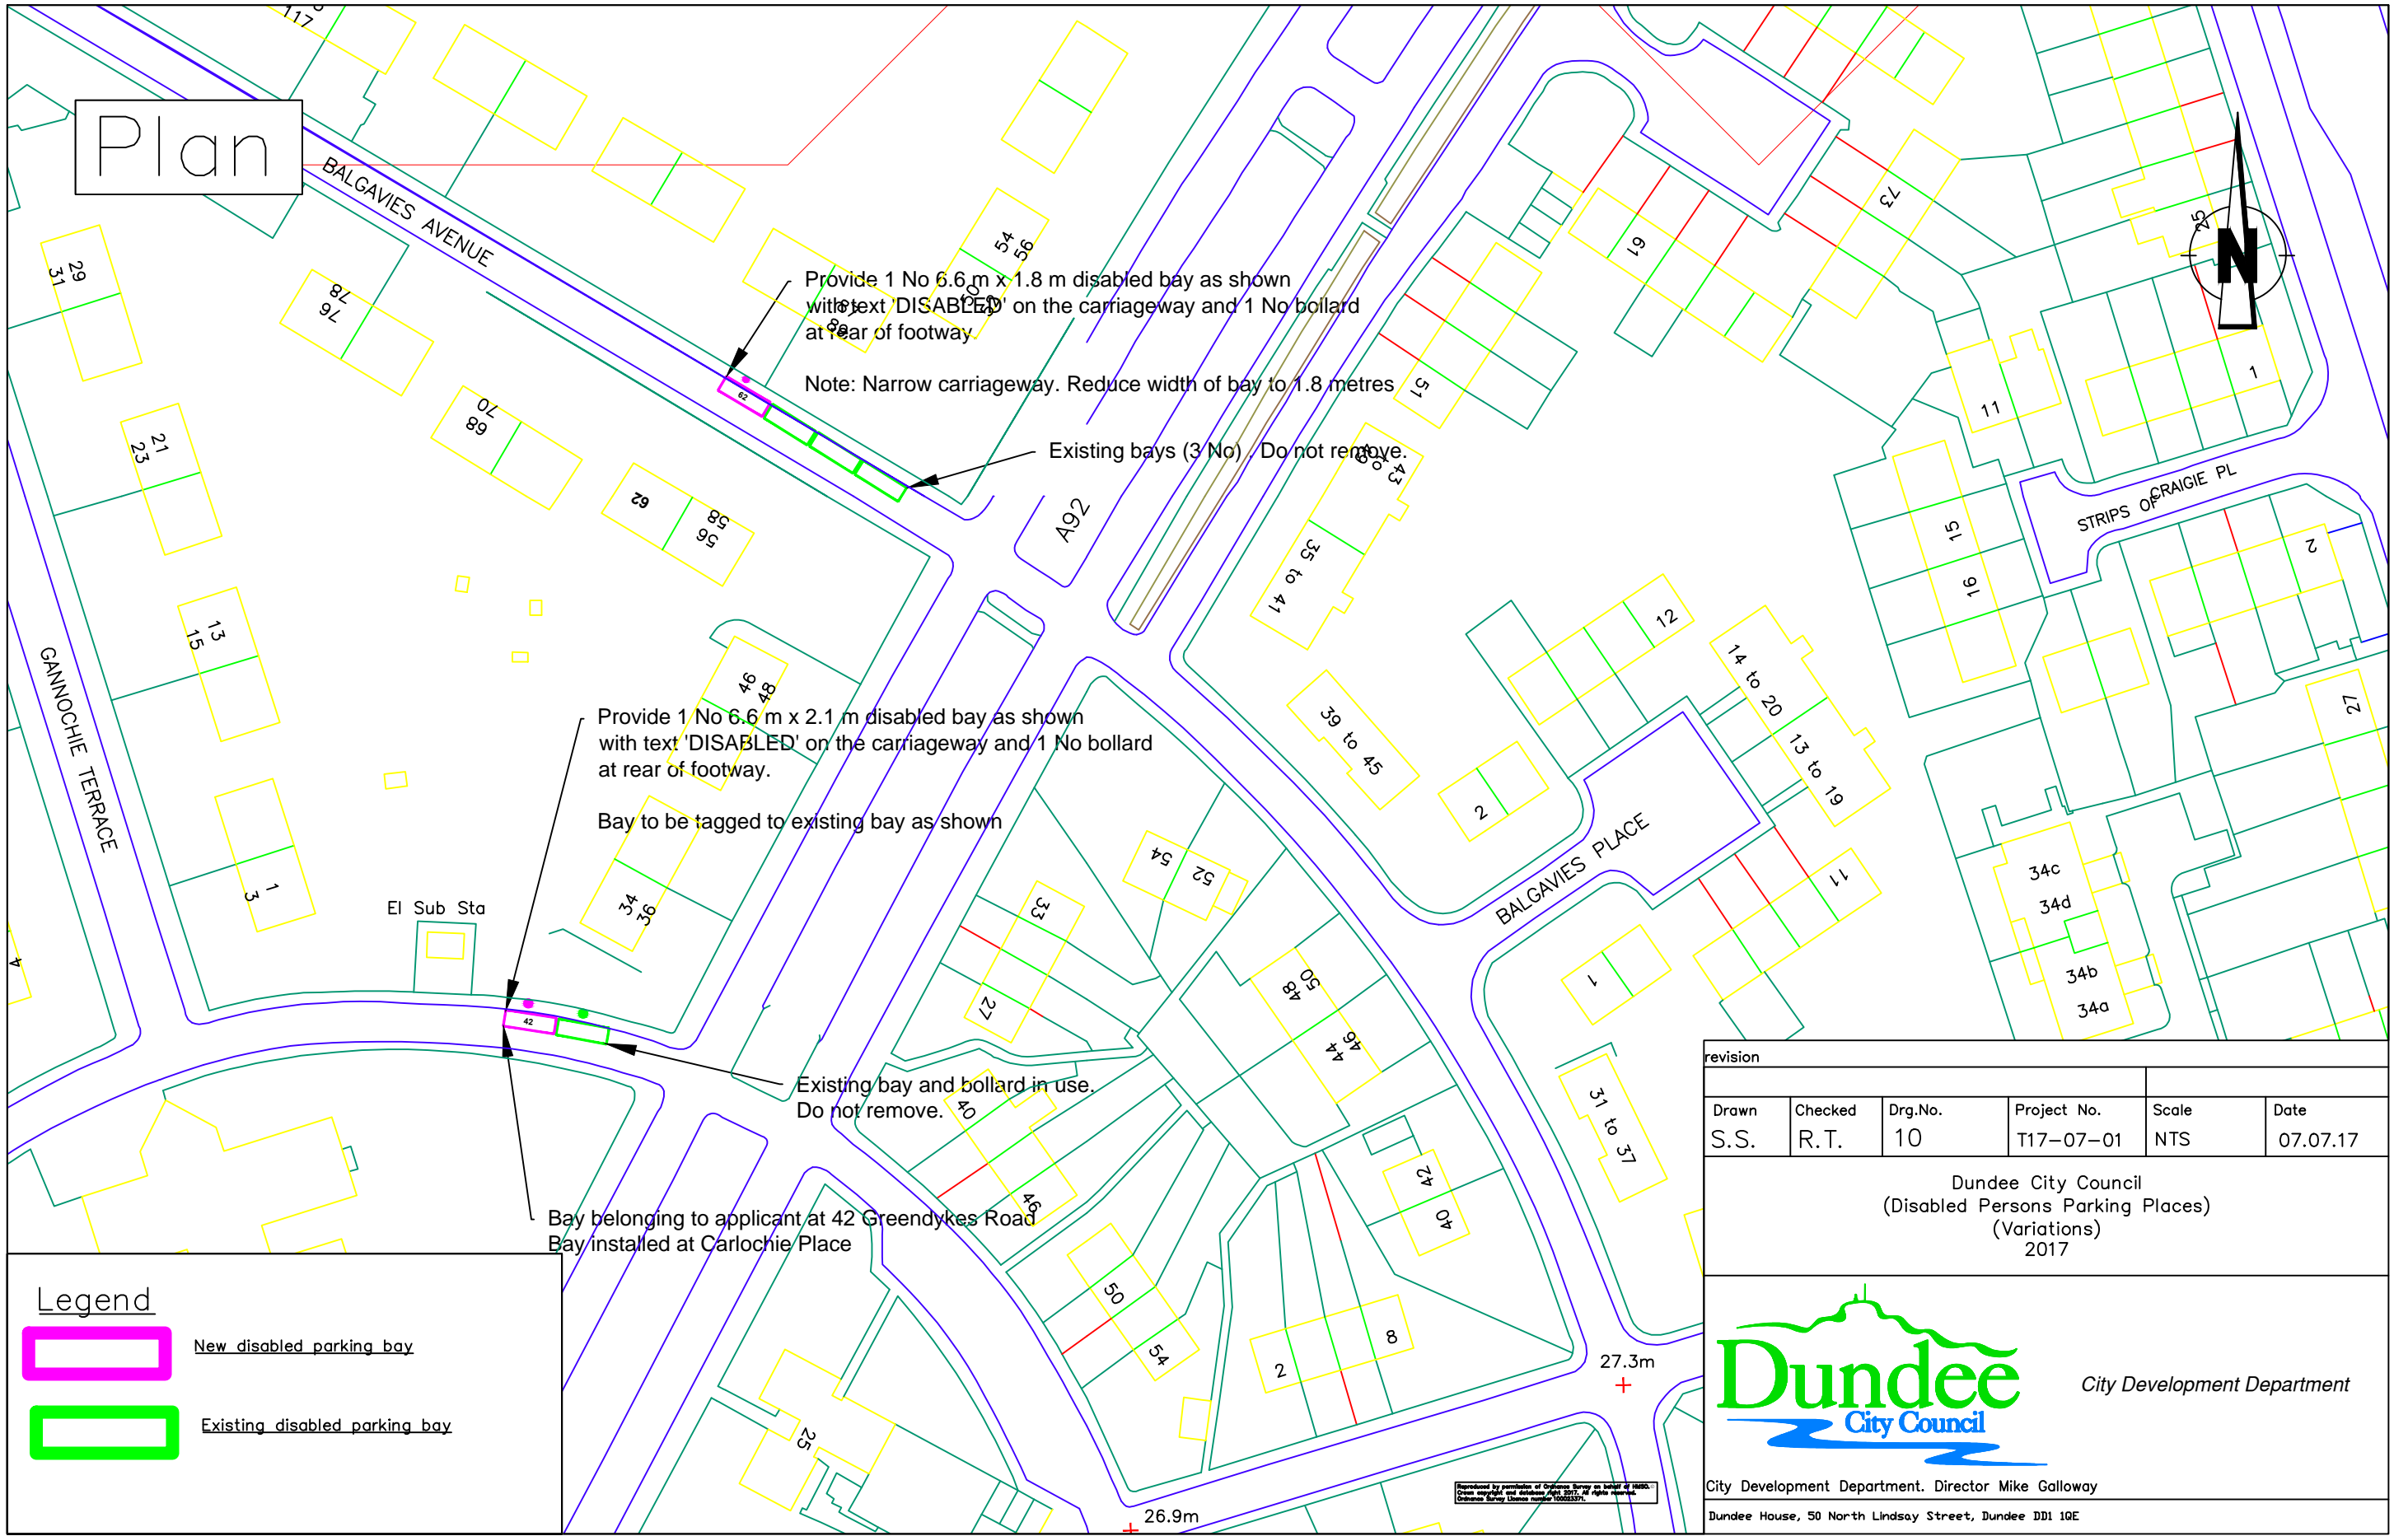

revision					
Drawn	Checked	Drg.No.	Project No.	Scale	Date
S.S.	R.T.	10	T17-07-01	NTS	07.07.17
Dundee City Council (Disabled Persons Parking Places) (Variations) 2017					
 City Development Department					
City Development Department. Director Mike Galloway Dundee House, 50 North Lindsay Street, Dundee DD1 1QE					

# Plan

Shelter

Shelter

## Playground

Provide 1 No 6.6 m x 2.0 m disabled bay as shown with text 'DISABLED' on the carriageway and 1 No bollard at rear of footway.


Note: Narrow carriageway. Reduce width of bay to 2.0 metres

Provide 1 No 6.6 m x 2.1 m disabled bay as shown with text 'DISABLED' on the carriageway and 1 No bollard at rear of footway.

LUNAN TERRACE

Legend

New disabled parking bay

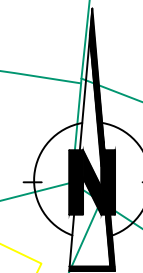

revision					
Drawn	Checked	Drg.No.	Project No.	Scale	Date
S.S.	R.T.	11	T17-07-01	NTS	07.07.17

Dundee City Council  
(Disabled Persons Parking Places)  
(Variations)  
2017



City Development Department

City Development Department. Director Mike Galloway

Dundee House, 50 North Lindsay Street, Dundee DD1 1QE

Reproduced by permission of Ordnance Survey on behalf of HMS  
Crown copyright and database right 2017. All rights reserved.  
Ordnance Survey Licence number 100023371.



**Plan**

1 No 6.6 m x 2.1 m disabled bay as shown  
 'DISABLED' on the carriageway and 1 No bollard  
 to be installed over the width of the driveway.

LOCHLEE TERRACE

CROMBIE TERRACE

DEAN AVENUE

NORAN AVENUE

CARLISLE PLACE

Shelters

33.7m

30.8m

31.1m

28.6m

26.1m

Burn off existing bay  
 and uplift existing bollard sign  
 to be taken to store for re-use.

Bay in use. Do not remove.

Legend

- New disabled parking bay
- Disabled parking bay to be removed
- Existing disabled parking bay

revision

Drawn	Checked	Drg.No.	Project No.	Scale	Date
S.S.	R.T.	12	T17-07-01	NTS	07.07.17


Dundee City Council  
 (Disabled Persons Parking Places)  
 (Variations)  
 2017

**Dundee**  
 City Council

City Development Department

City Development Department. Director Mike Galloway  
 Dundee House, 50 North Lindsay Street, Dundee DD1 1QE

Prepared by permission of Ordnance Survey on behalf of 2010.  
 Crown Copyright. Licence number 100023721.




New disabled parking bay

Disabled parking bay to be removed

Existing disabled parking bay


~~Burn off existing bay  
ft. existing bollard sign  
en to store for re-use.~~

Bay in use. Do not remove

revision					
Drawn S.S.	Checked R.T.	Drg.No. 12	Project No. T17-07-01	Scale NTS	Date 07.07.17
<p style="text-align: center;">Dundee City Council (Disabled Persons Parking Places) (Variations) 2017</p>					
<div style="display: flex; justify-content: space-between; align-items: center;">  <p><i>City Development Department</i></p> </div>					
City Development Department. Director Mike Galloway					
Dundee House, 50 North Lindsay Street, Dundee DD1 1QE					



# Plan

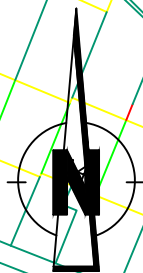

43.8m

1

DOON TERRACE

130/

18

~~Remove existing disabled  
bay plate from timber fence  
to tip off site.~~

Shelter

48.2m

TCB

Neighbourhood Centre  
and Library

~~Burn off existing bay and uplift existing bollard sign to be taken to store for re-use.~~

PARKHEAD PLACE

Legend



Disabled parking bay to be removed

East District Housing Office

Reproduced by permission of Ordnance Survey on behalf of HMSO.  
 Crown copyright and database right 2017. All rights reserved.  
 Ordnance Survey Licence number 100023371.

revision					
Drawn	Checked	Drg.No.	Project No.	Scale	Date
S.S.	R.T.	13	T17-07-01	NTS	07.07.17


Dundee City Council  
(Disabled Persons Parking Places)  
(Variations)  
2017




City Development Department


City Development Department. Director Mike Galloway

Dundee House, 50 North Lindsay Street, Dundee DD1 1QE

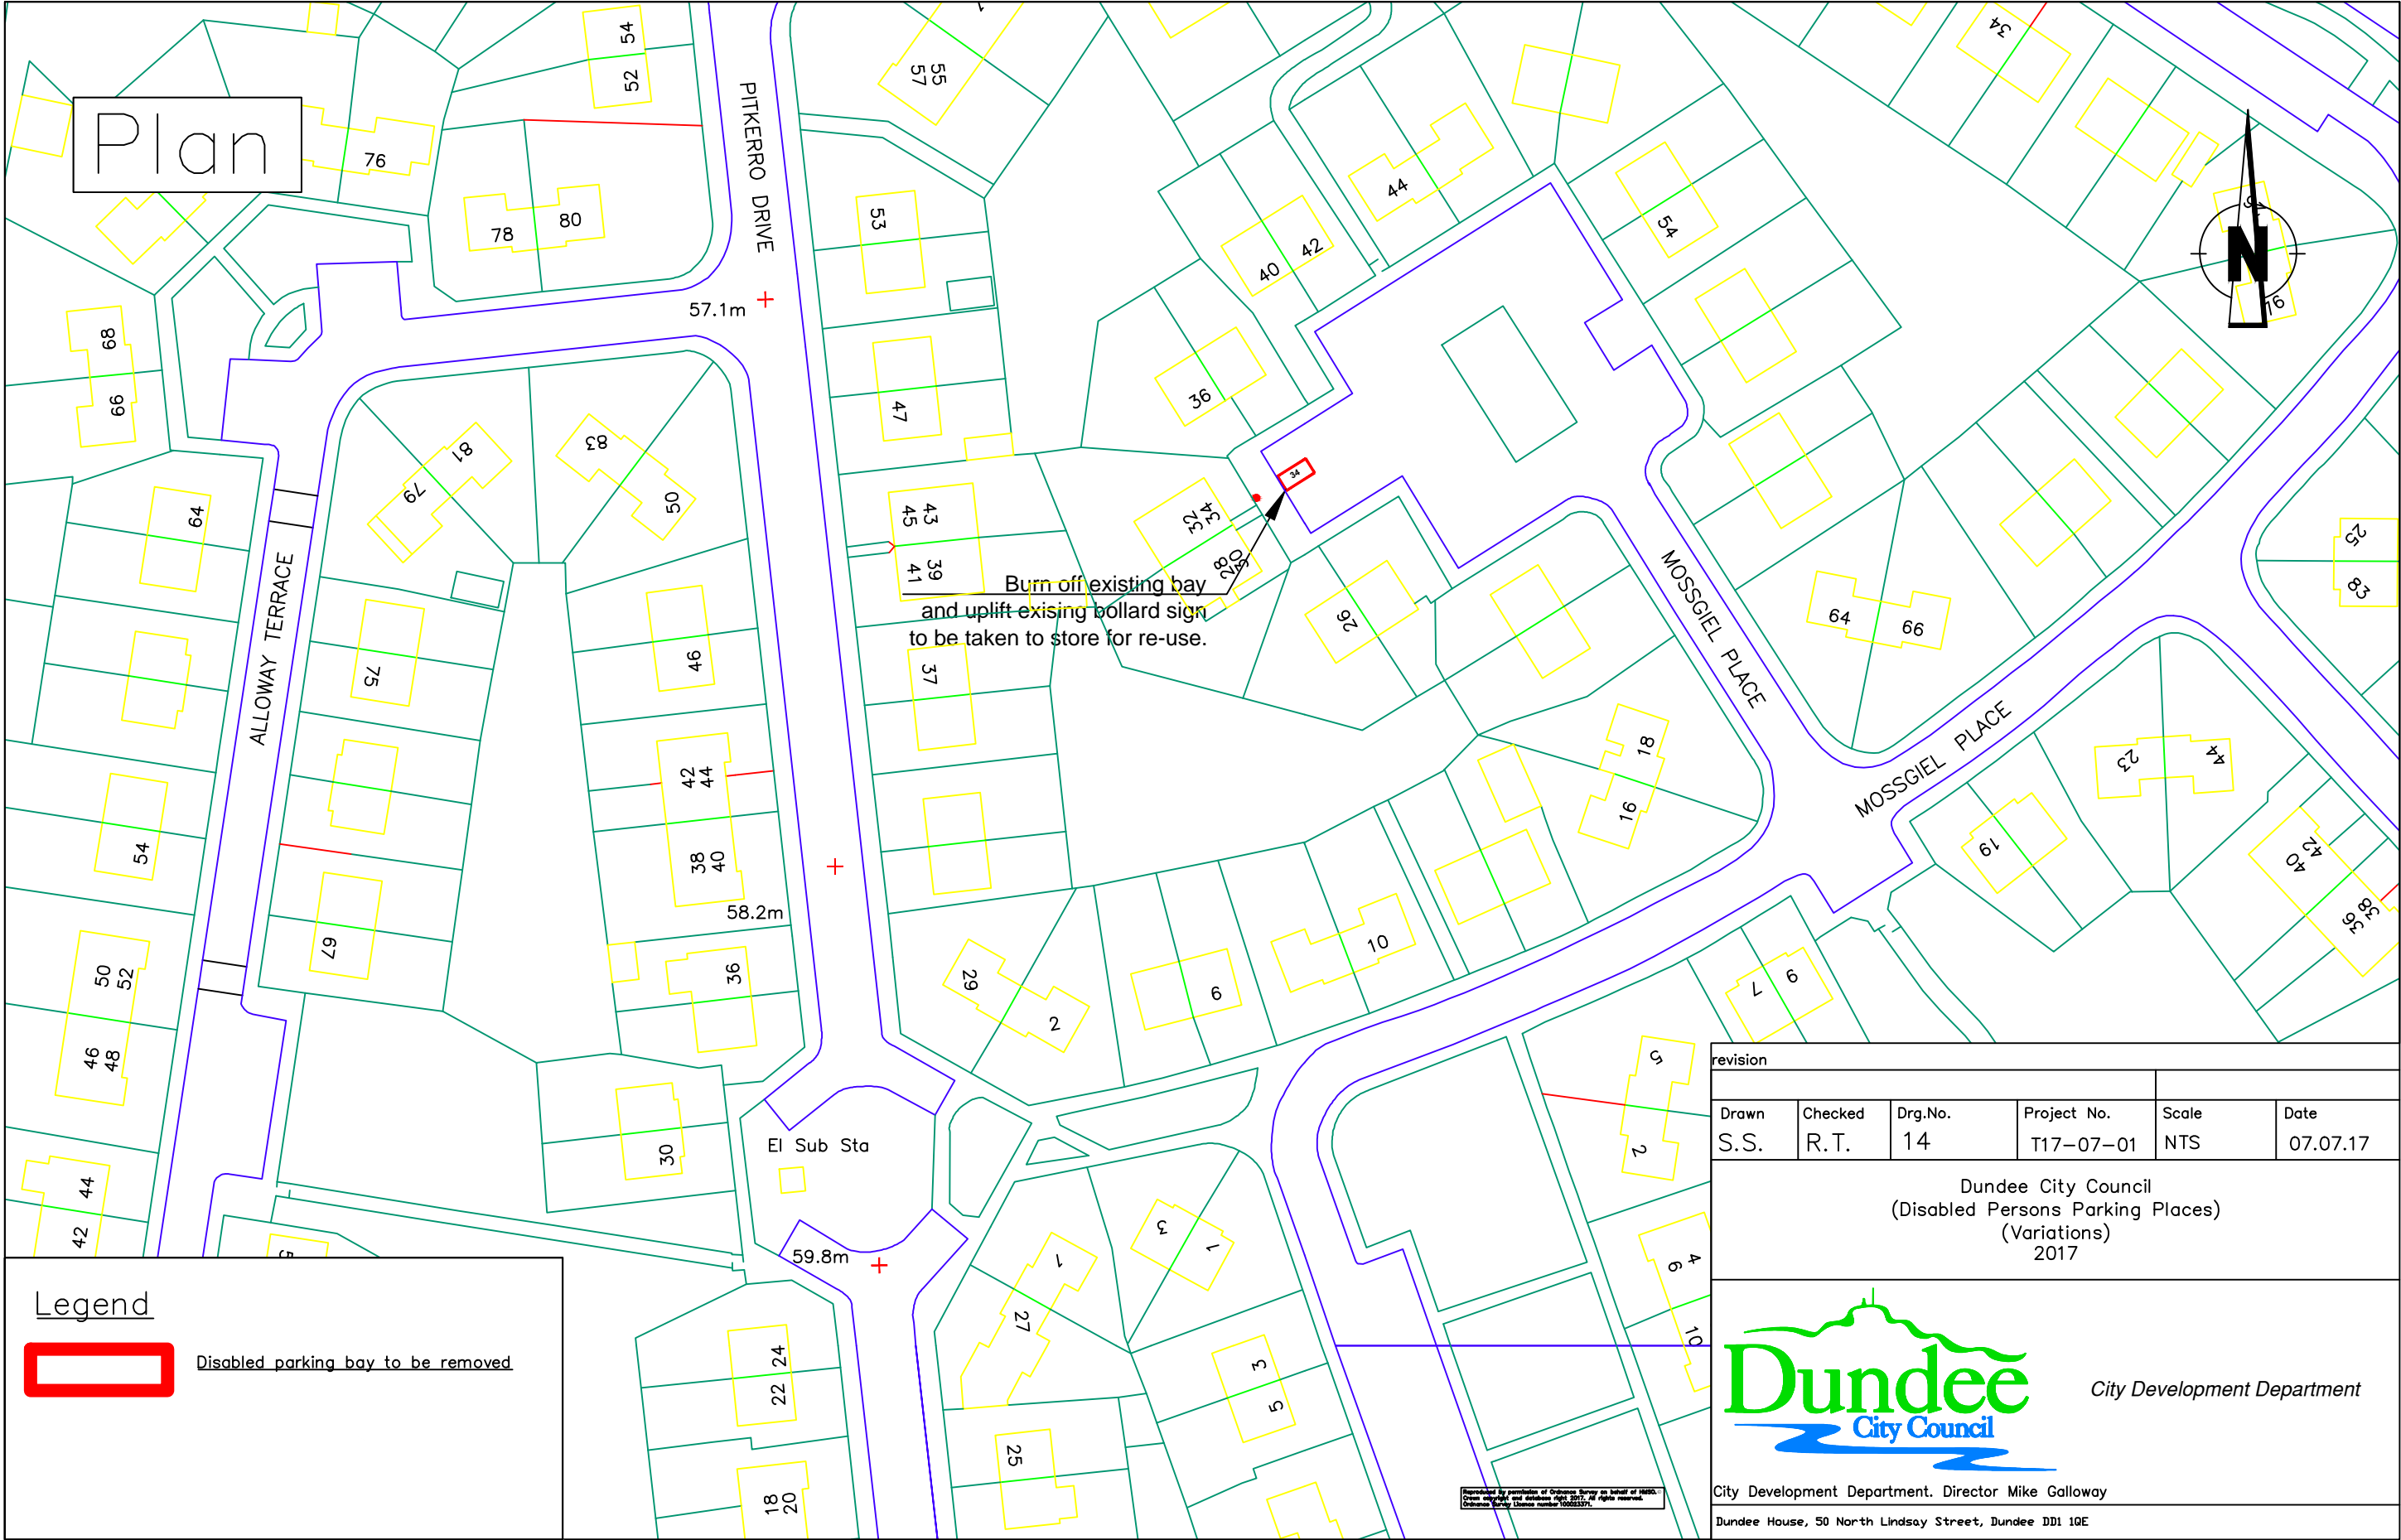

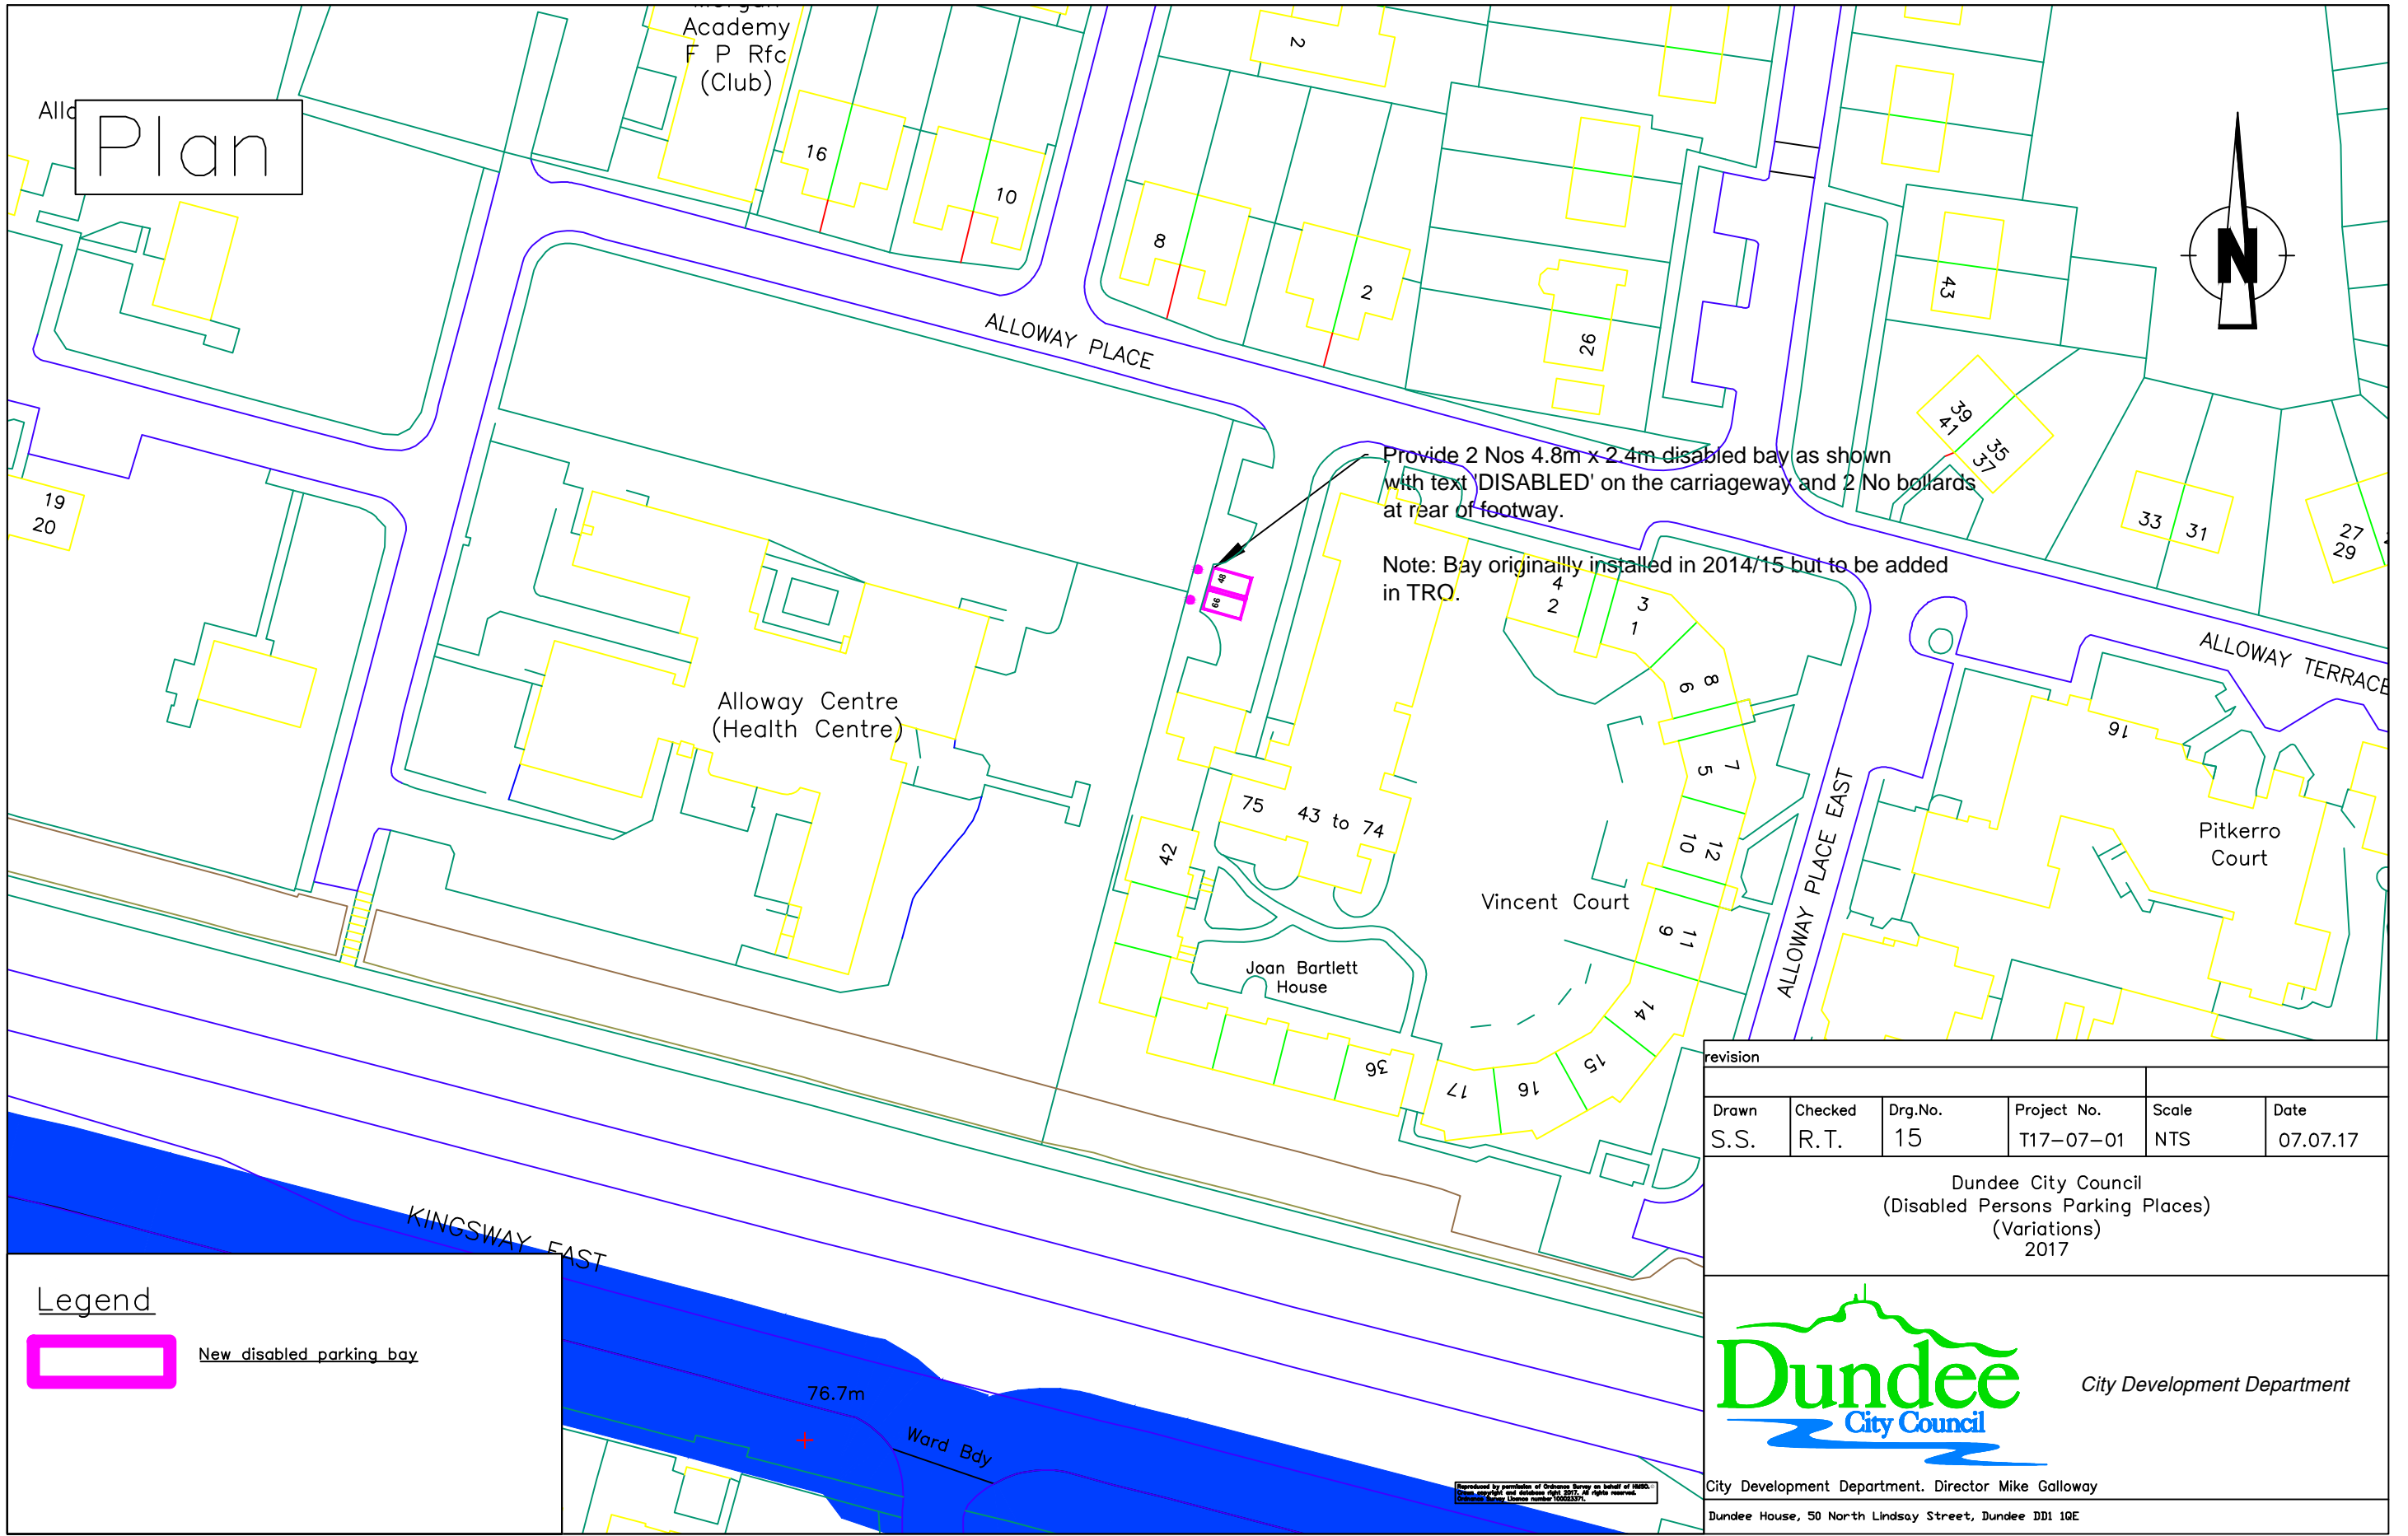

Plan

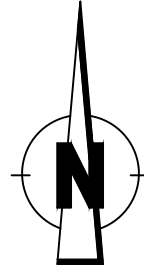

Provide 2 Nos 4.8m x 2.4m disabled bay as shown with text 'DISABLED' on the carriageway and 2 No bollards at rear of footway.

Note: Bay originally installed in 2014/15 but to be added in TRO.

Legend  
New disabled parking bay

revision					
Drawn	Checked	Drg.No.	Project No.	Scale	Date
S.S.	R.T.	15	T17-07-01	NTS	07.07.17

Dundee City Council  
(Disabled Persons Parking Places)  
(Variations)  
2017

**Dundee**  
City Council


City Development Department

City Development Department. Director Mike Galloway

Dundee House, 50 North Lindsay Street, Dundee DD1 1QE


Reproduced by permission of Ordnance Survey on behalf of HMSO.  
© Crown copyright and database right 2017. All rights reserved.  
Ordnance Survey Licence number 100033371.



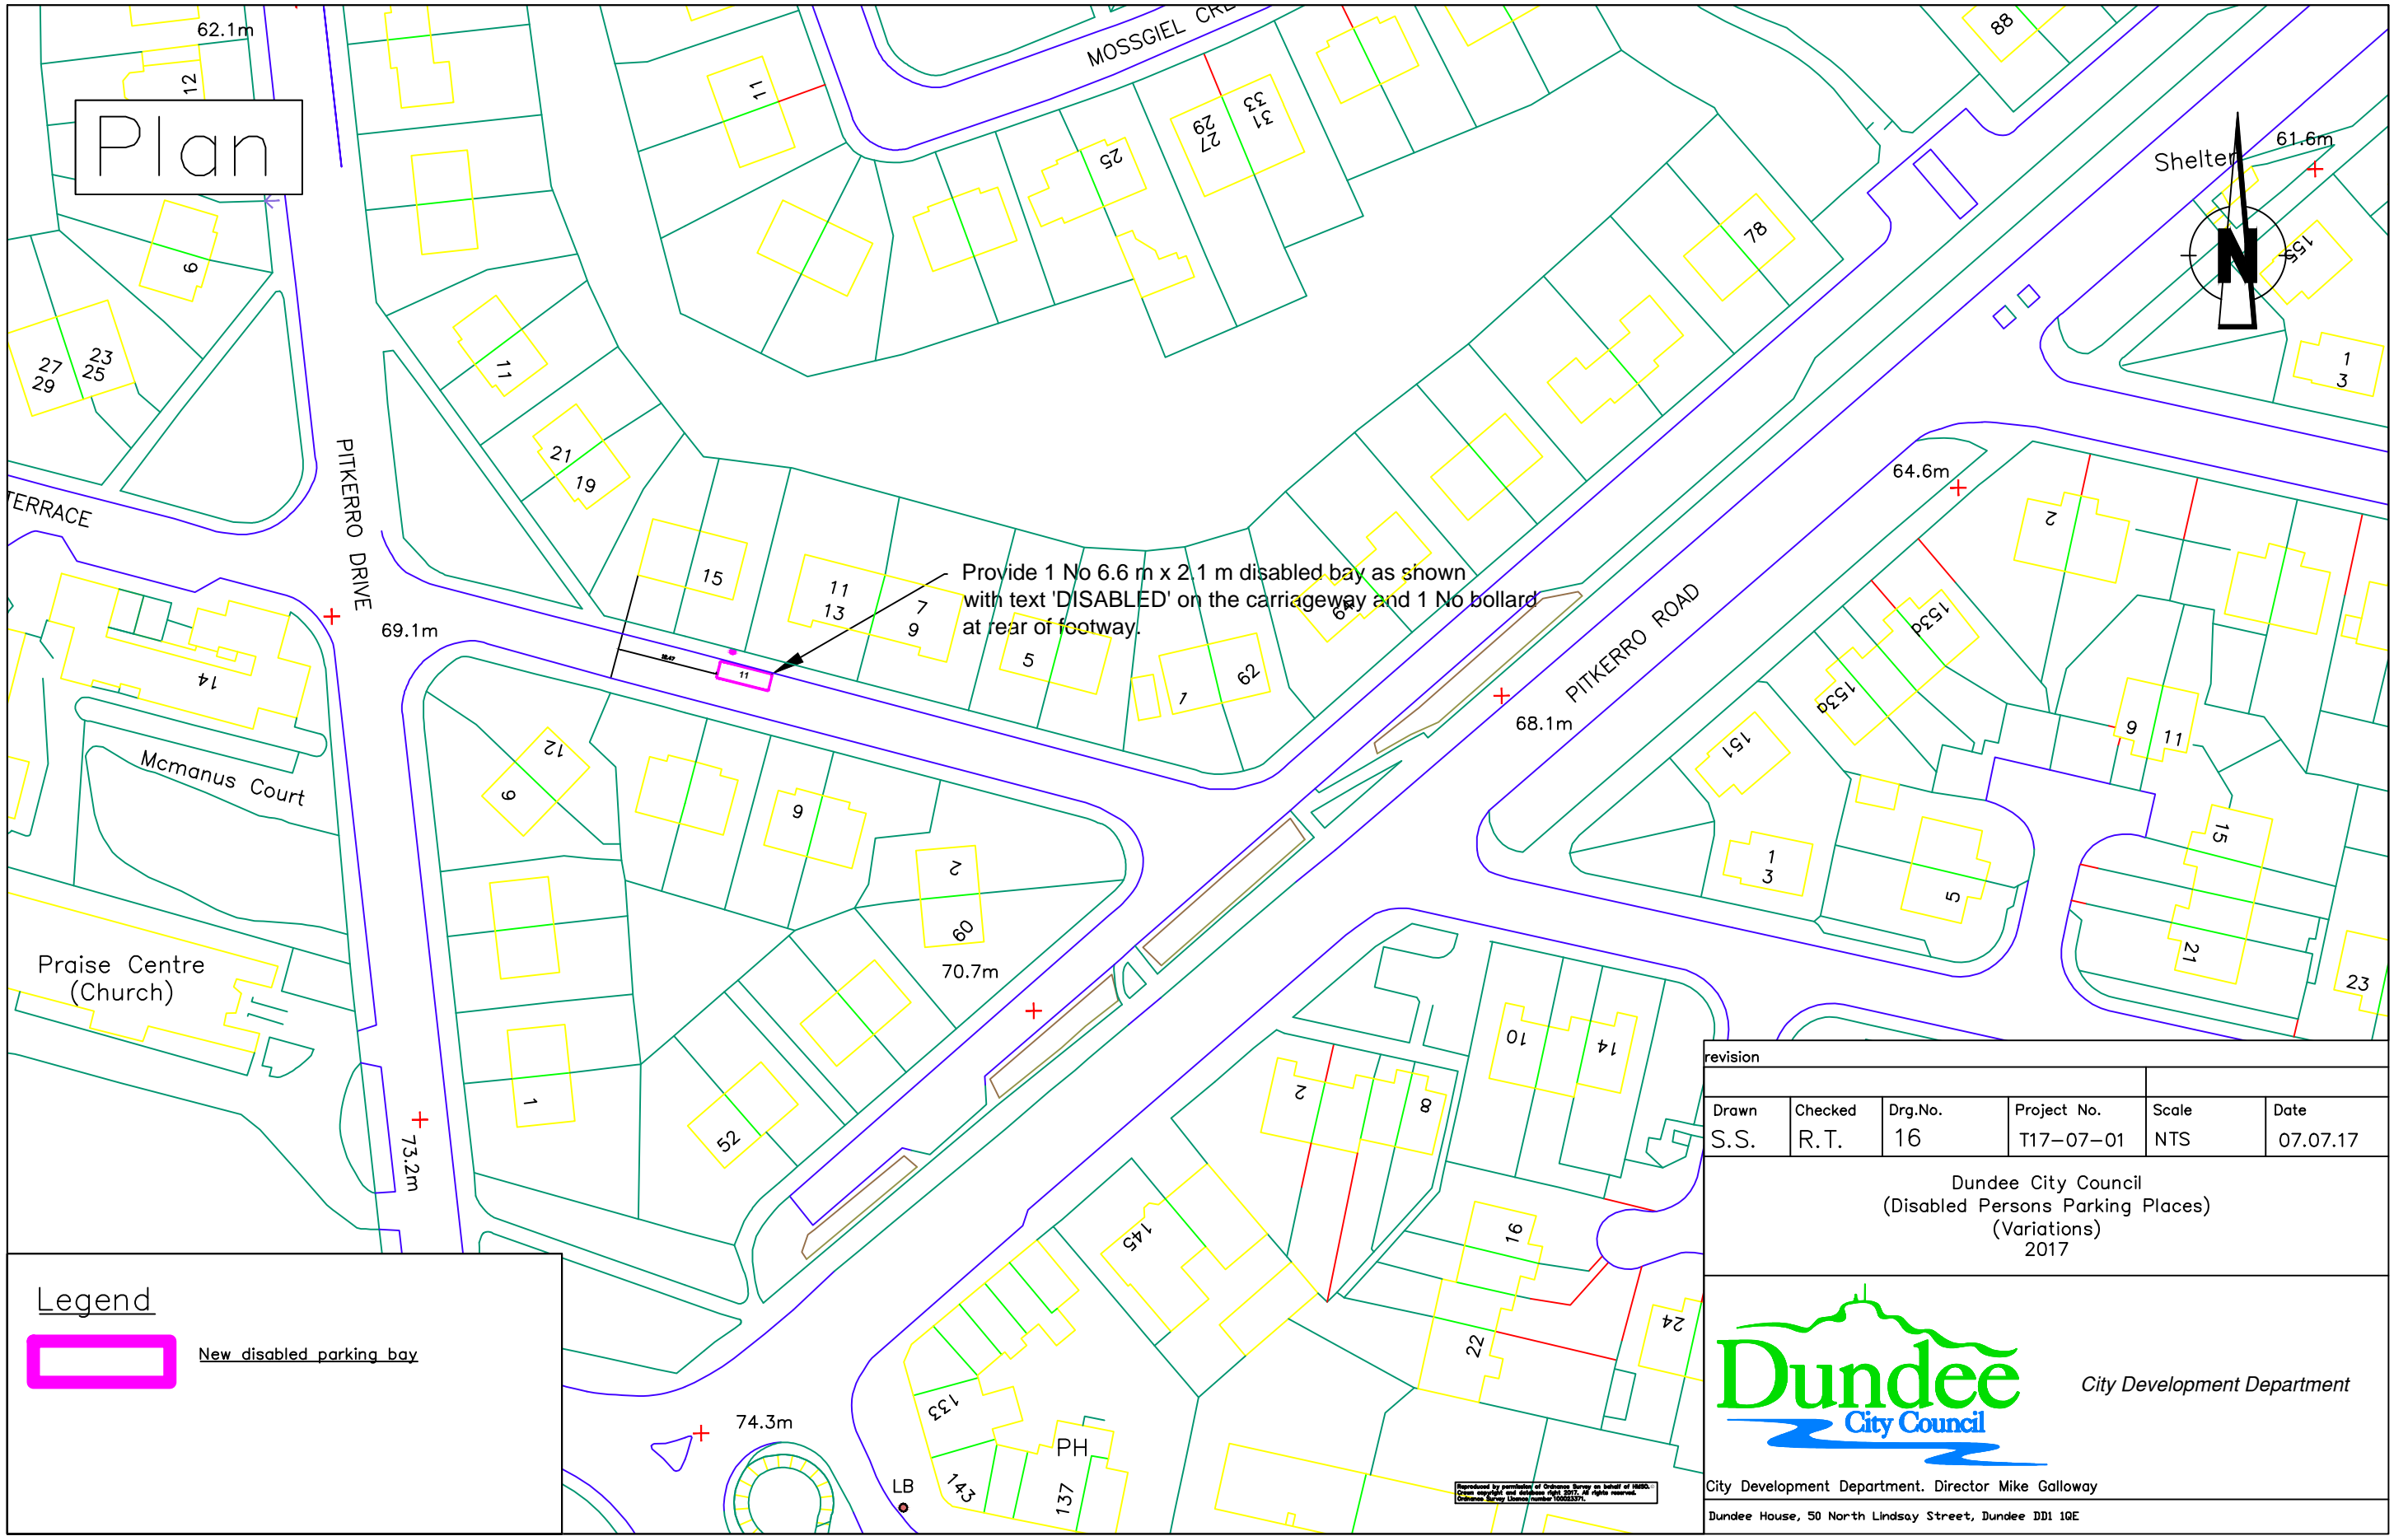


Plan

Provide 1 No 6.6 m x 2.1 m disabled bay as shown with text 'DISABLED' on the carriageway and 1 No bollard at rear of footway.

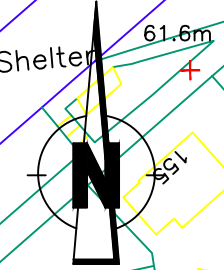


**Legend**

New disabled parking bay

revision					
Drawn	Checked	Drg.No.	Project No.	Scale	Date
S.S.	R.T.	16	T17-07-01	NTS	07.07.17

Dundee City Council  
(Disabled Persons Parking Places)  
(Variations)  
2017

**Dundee**  
City Council

City Development Department

City Development Department. Director Mike Galloway

Dundee House, 50 North Lindsay Street, Dundee DD1 1QE

Prepared by permission of Ordnance Survey on behalf of HMRS.  
Drawn, checked and approved: 04/07/2017. All rights reserved.  
Ordnance Survey Licence number 100033371.