



Plan

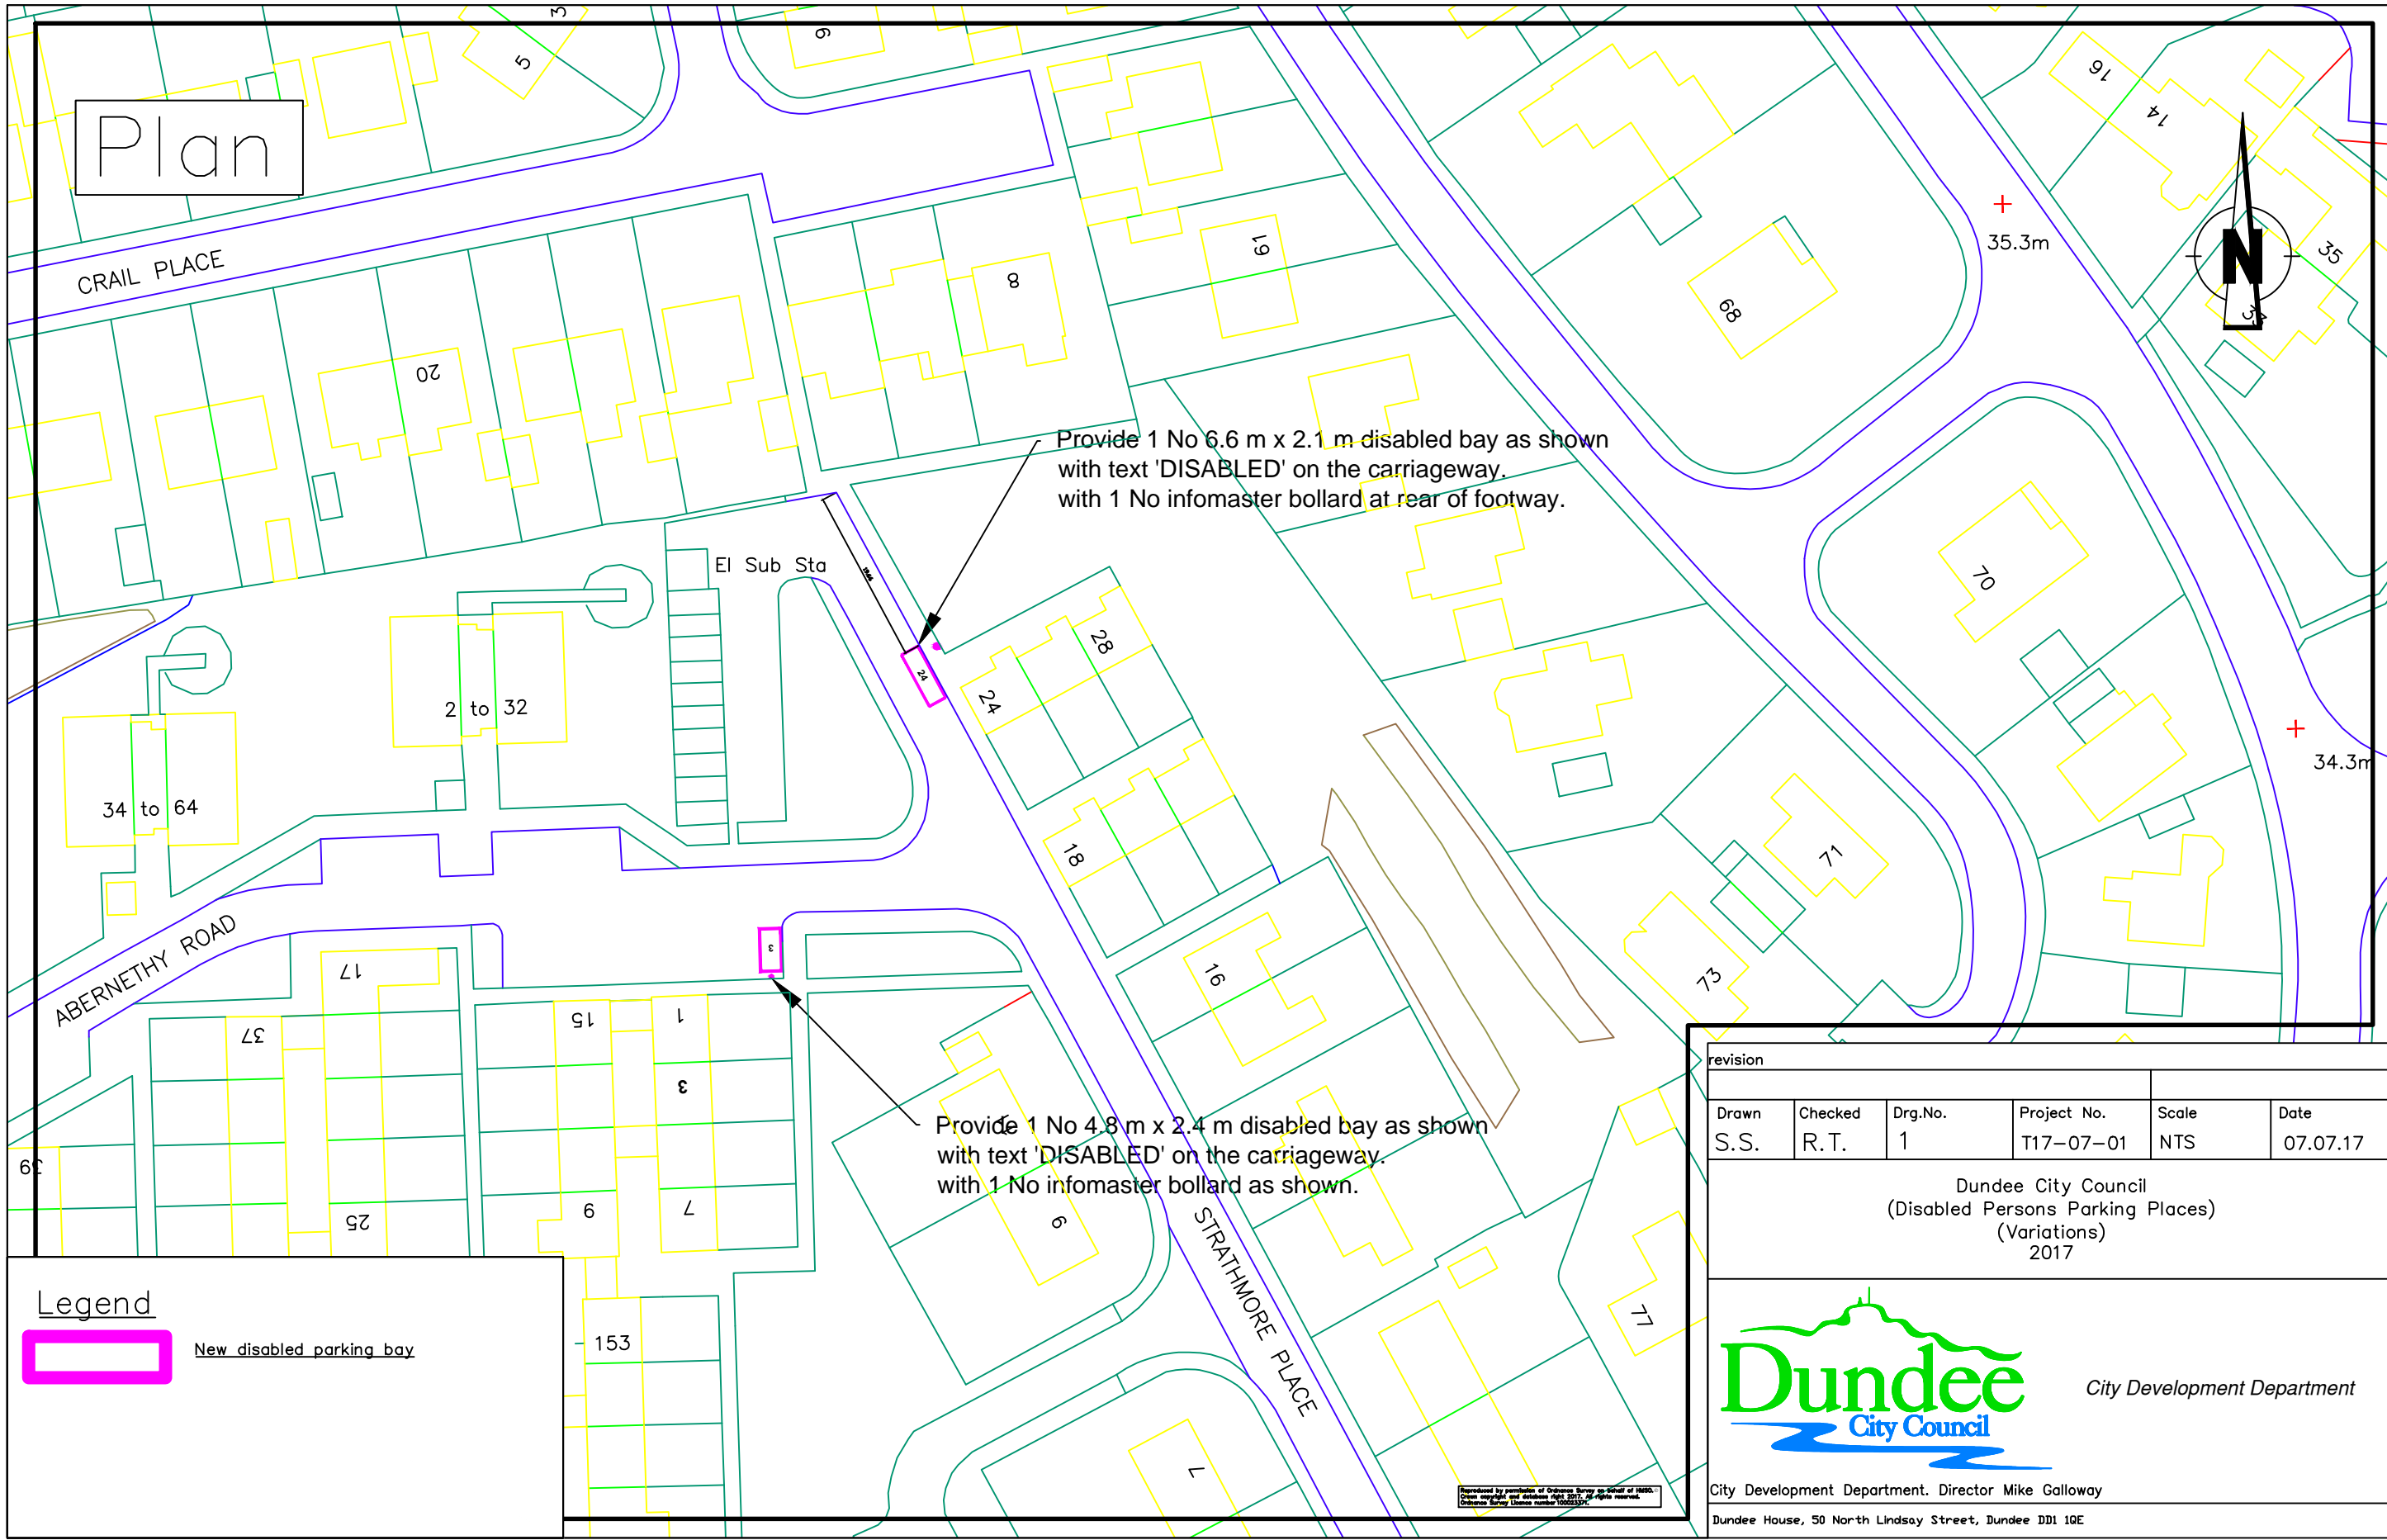

Provide 1 No 6.6 m x 2.1 m disabled bay as shown with text 'DISABLED' on the carriageway with 1 No infomaster bollard at rear of footway.

Provide 1 No 4.8 m x 2.4 m disabled bay as shown with text 'DISABLED' on the carriageway with 1 No infomaster bollard as shown.

Legend

 New disabled parking bay

revision					
Drawn	Checked	Drg.No.	Project No.	Scale	Date
S.S.	R.T.	1	T17-07-01	NTS	07.07.17


Dundee City Council
(Disabled Persons Parking Places)
(Variations)
2017



City Development Department

City Development Department. Director Mike Galloway
Dundee House, 50 North Lindsay Street, Dundee DD1 1QE

Reproduced by permission of Ordnance Survey. All rights reserved. Crown copyright and database right 2017. All rights reserved. Ordnance Survey Licence number 100025376

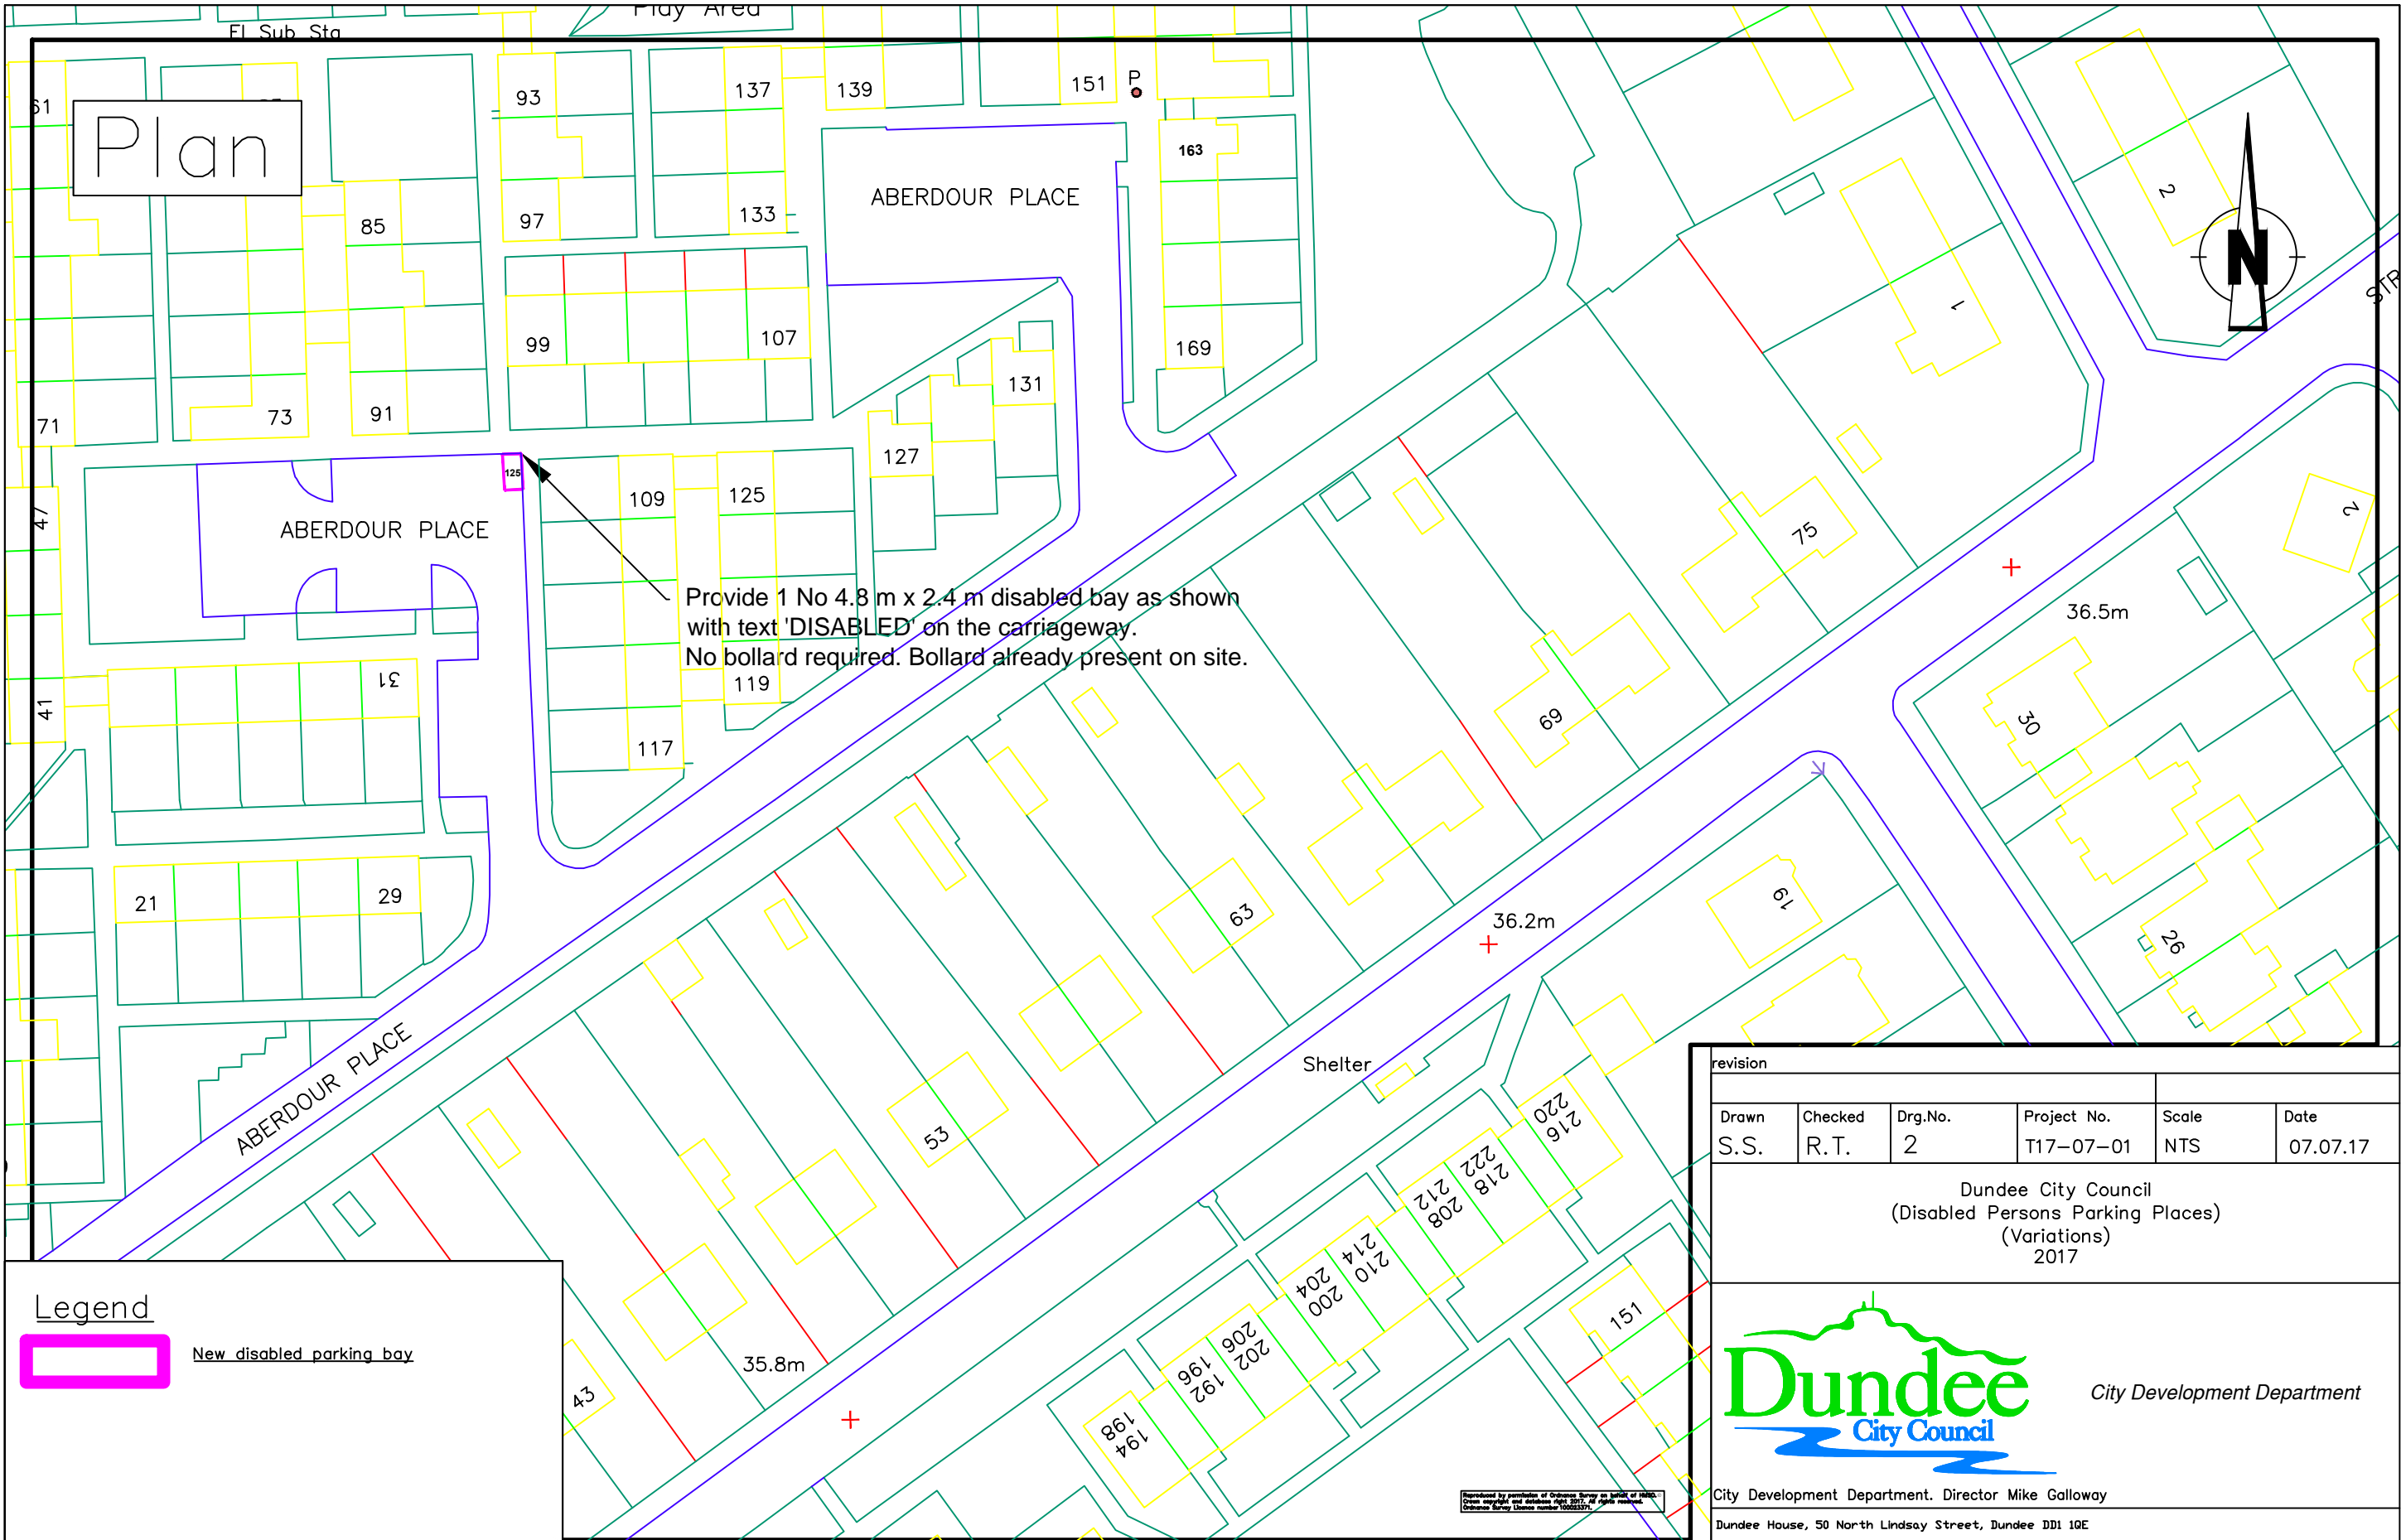


Plan

Provide 1 No 4.8 m x 2.4 m disabled bay as shown with text 'DISABLED' on the carriageway. No bollard required. Bollard already present on site.

Legend



New disabled parking bay

revision					
Drawn	Checked	Drg.No.	Project No.	Scale	Date
S.S.	R.T.	2	T17-07-01	NTS	07.07.17
Dundee City Council (Disabled Persons Parking Places) (Variations) 2017					
			City Development Department		
City Development Department. Director Mike Galloway Dundee House, 50 North Lindsay Street, Dundee DD1 1QE					

Prepared by permission of Ordnance Survey on behalf of HMRS. Crown copyright and database right 2017. All rights reserved. Ordnance Survey Licence number 100033716.

Plan



Provide 1 No 4.8 m x 2.4 m disabled bay as shown with text 'DISABLED' on the carriageway and 1 No at rear of footway.

Note: Area to be swept clean prior to the installation of the bay.


Mausoleum

Barnhill Cemetery

FETTERCAIRN DRIVE


Legend

 New disabled parking bay

revision					
Drawn	Checked	Drg.No.	Project No.	Scale	Date
S.S.	R.T.	3	T17-07-01	NTS	07.07.17
Dundee City Council (Disabled Persons Parking Places) (Variations) 2017					
			City Development Department		
City Development Department. Director Mike Galloway Dundee House, 50 North Lindsay Street, Dundee DD1 1QE					

Reproduced by permission of Ordnance Survey on behalf of HMRS. Crown Copyright and database right 2017. All rights reserved. Ordnance Survey Licence number 100023716.

Plan of

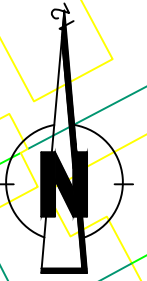


Provide 1 No 6.6 m x 2.1 m disabled bay as shown with text 'DISABLED' on the carriageway and 1 No bollard at rear of footway.

Legend




New disabled parking bay

revision					
Drawn	Checked	Drg.No.	Project No.	Scale	Date
S.S.	R.T.	4	T17-07-01	NTS	07.07.17
Dundee City Council (Disabled Persons Parking Places) (Variations) 2017					
			City Development Department		
City Development Department, Director Mike Galloway Dundee House, 50 North Lindsay Street, Dundee DD1 1QE					

Prepared by permission of Ordnance Survey on behalf of HMRS. Crown copyright and database right reserved. Ordnance Survey Licence number 100025271.


Plan

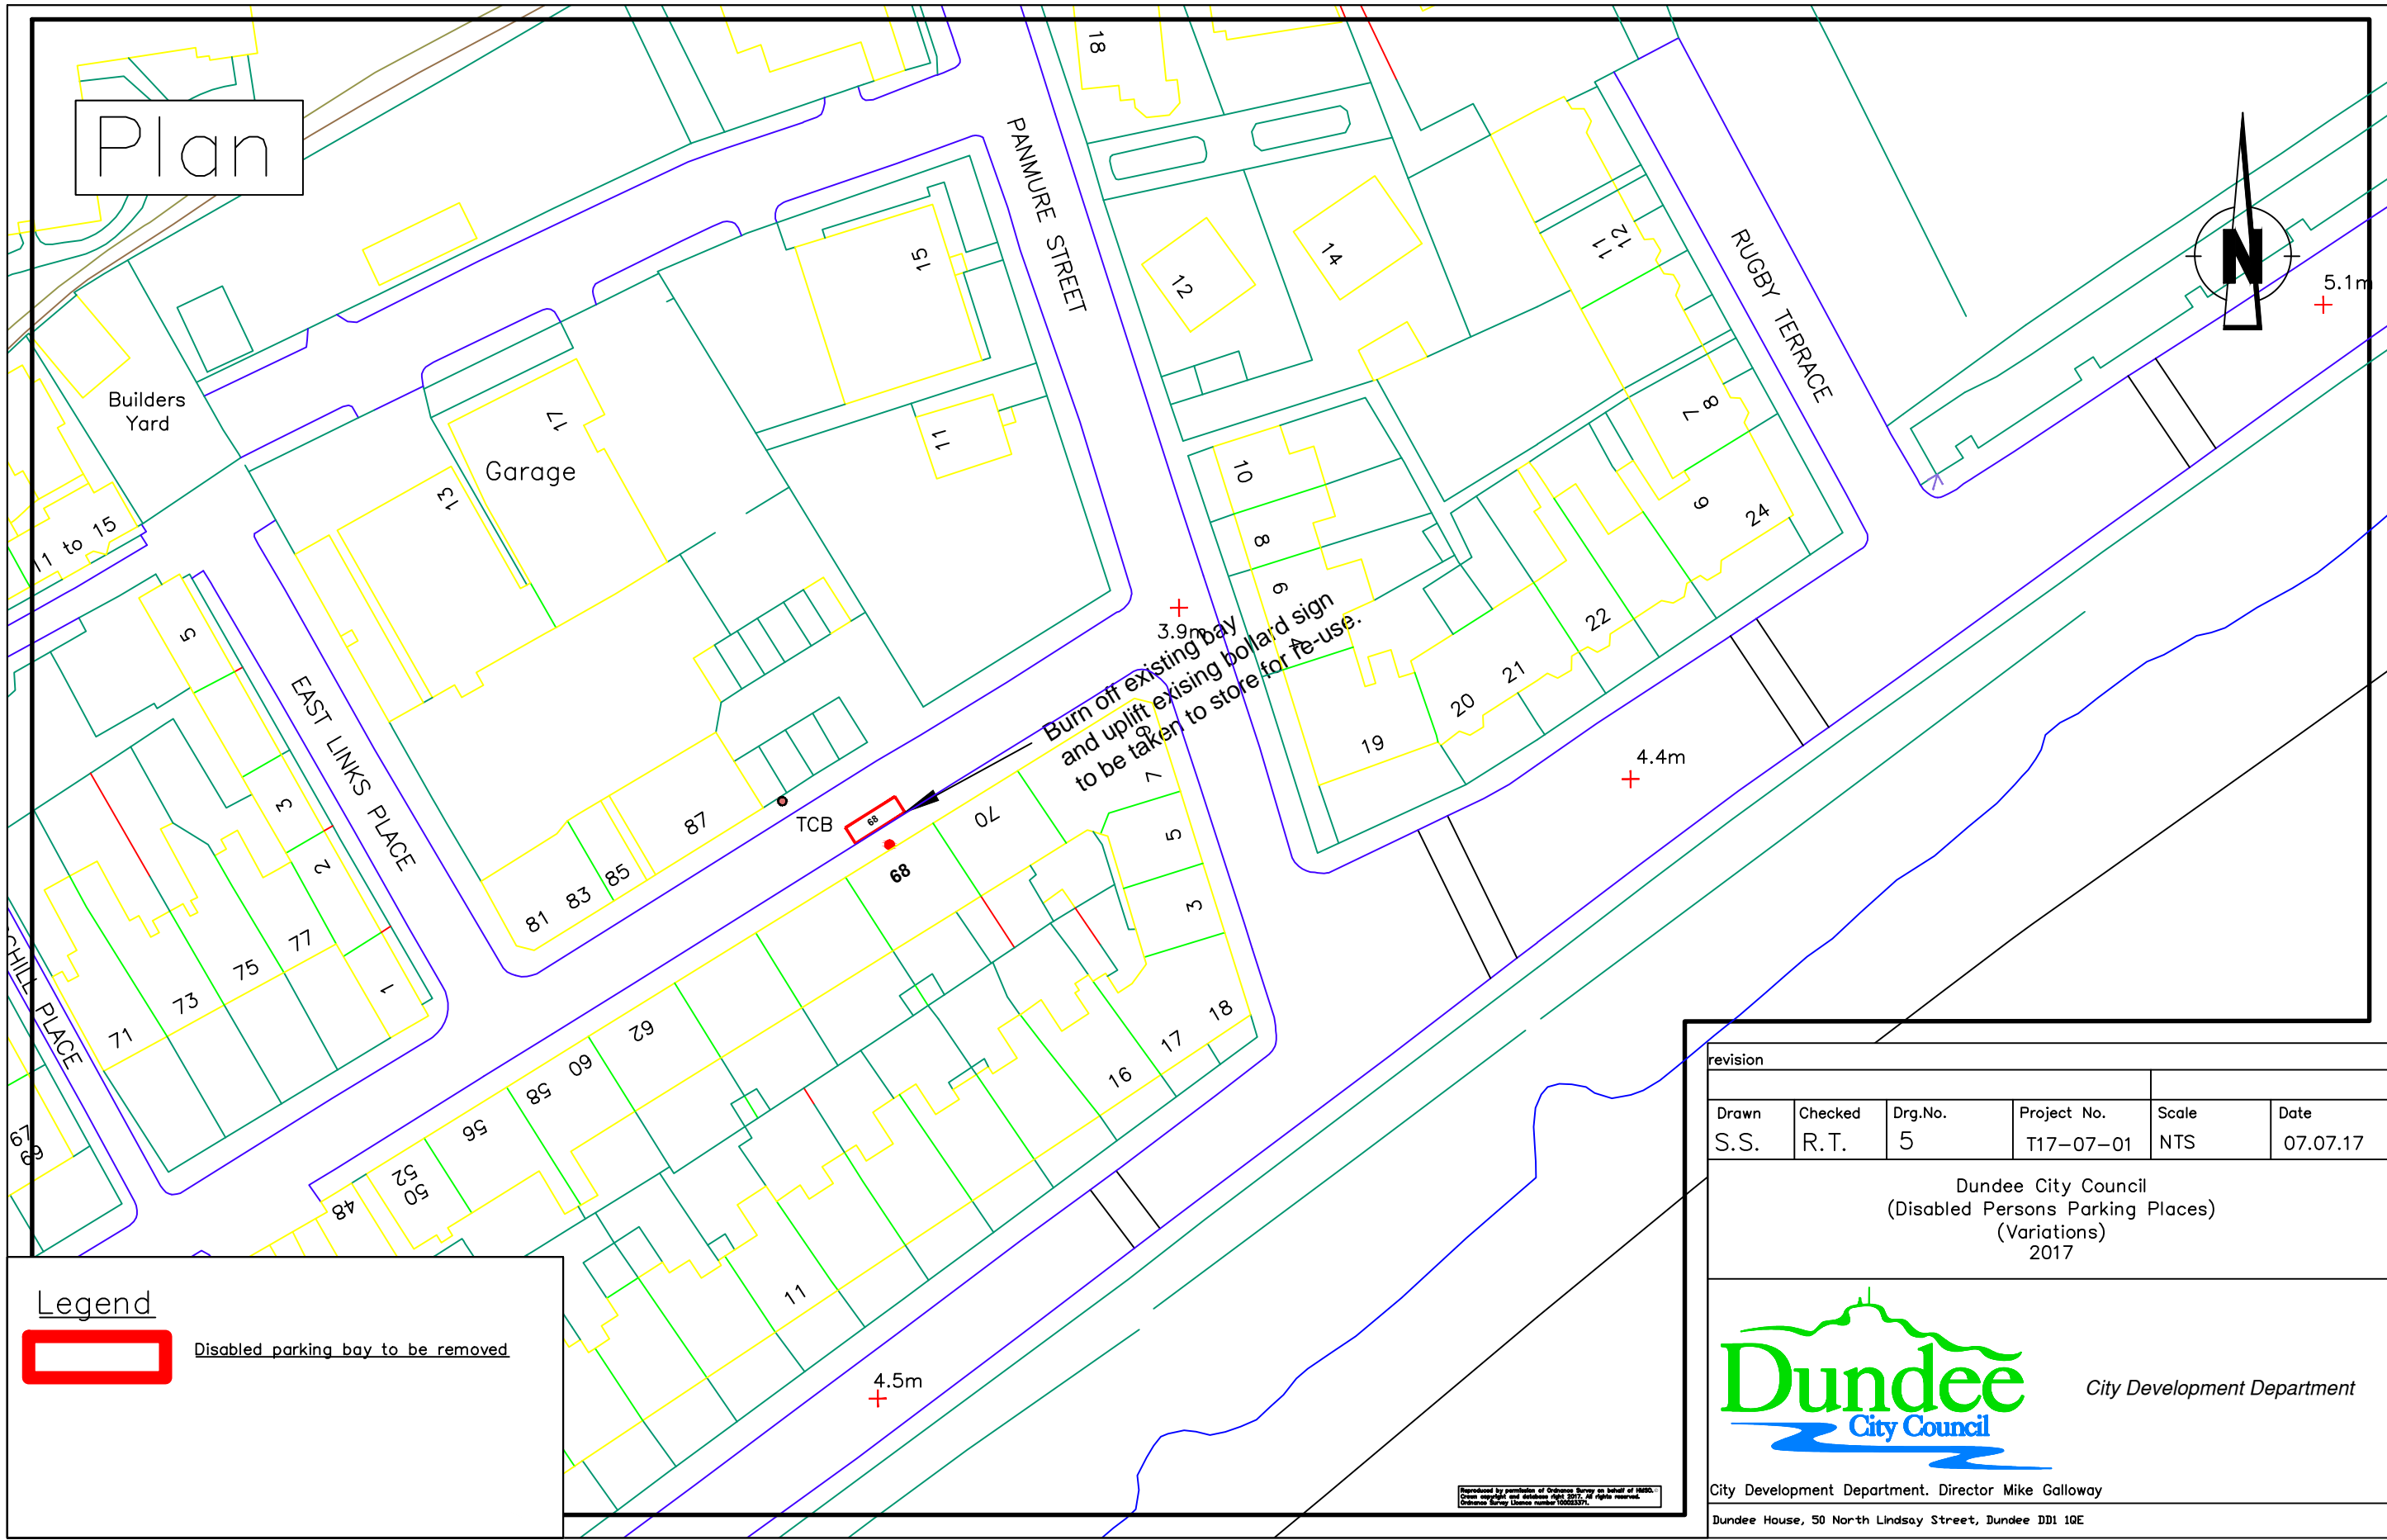

Legend





Disabled parking bay to be removed

revision					
Drawn	Checked	Drg.No.	Project No.	Scale	Date
S.S.	R.T.	5	T17-07-01	NTS	07.07.17
Dundee City Council (Disabled Persons Parking Places) (Variations) 2017					
			City Development Department		
City Development Department, Director Mike Galloway Dundee House, 50 North Lindsay Street, Dundee DD1 1QE					


Reproduced by permission of Ordnance Survey on behalf of HM Government. Crown copyright and database right 2017. All rights reserved. Ordnance Survey Licence number 100023716.

Plan

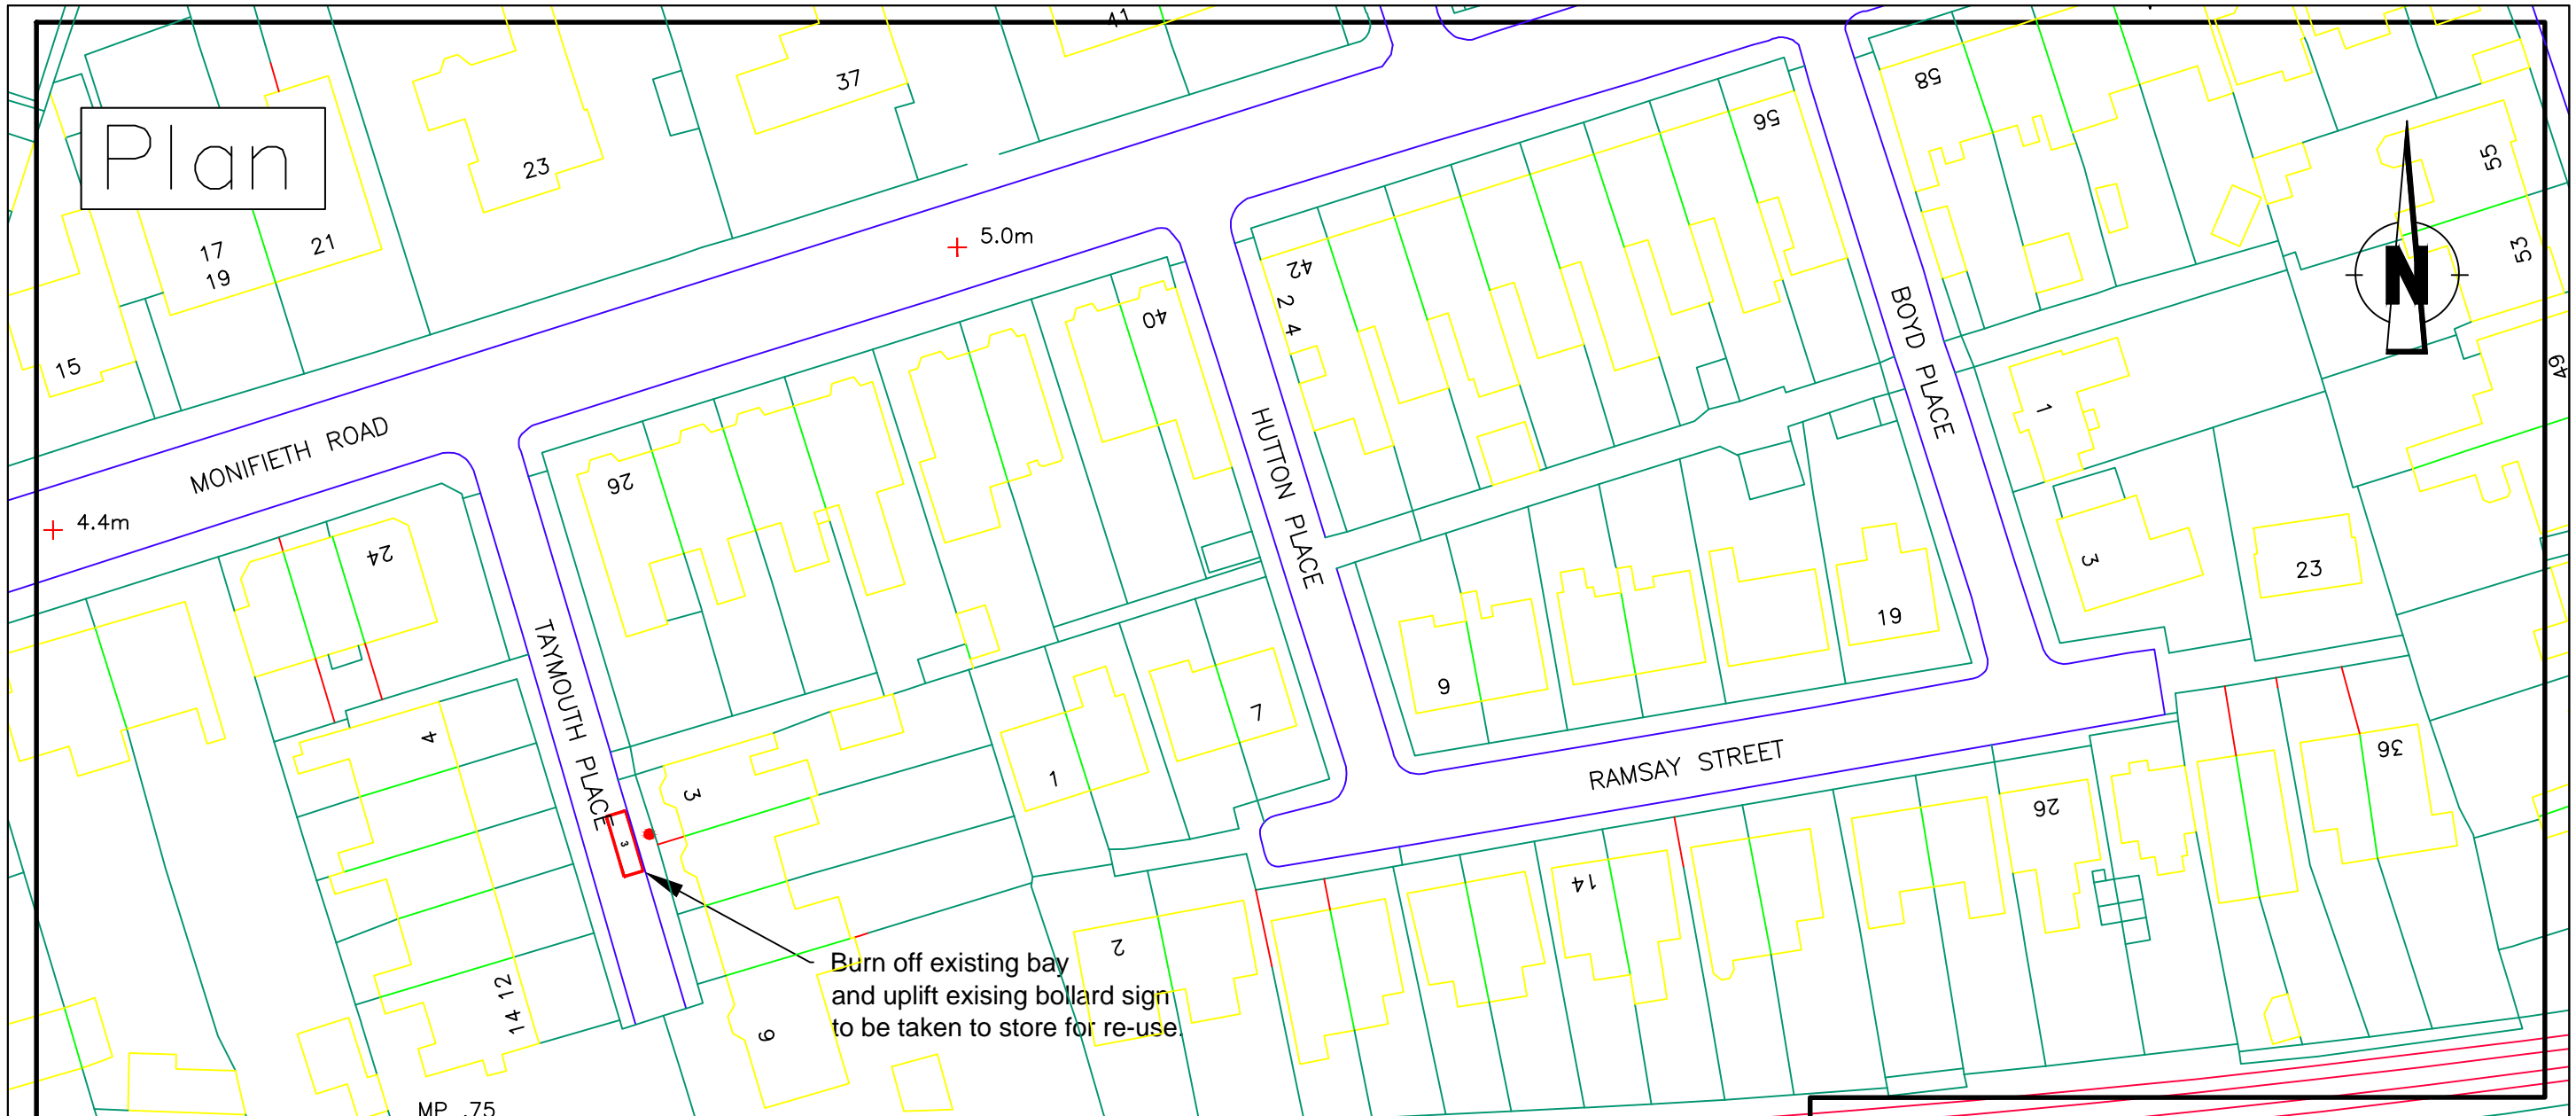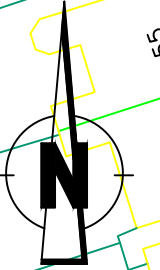

Burn off existing bay and uplift existing bollard sign to be taken to store for re-use

Legend

 Disabled parking bay to be removed

revision					
Drawn	Checked	Drg.No.	Project No.	Scale	Date
S.S.	R.T.	6	T17-07-01	NTS	07.07.17

Dundee City Council
(Disabled Persons Parking Places)
(Variations)
2017





City Development Department

City Development Department, Director Mike Galloway
Dundee House, 50 North Lindsay Street, Dundee DD1 1QE

Produced by permission of Ordnance Survey on behalf of HMRS. Crown copyright and database right 2017. All rights reserved. Ordnance Survey Licence number 100023776.

Plan

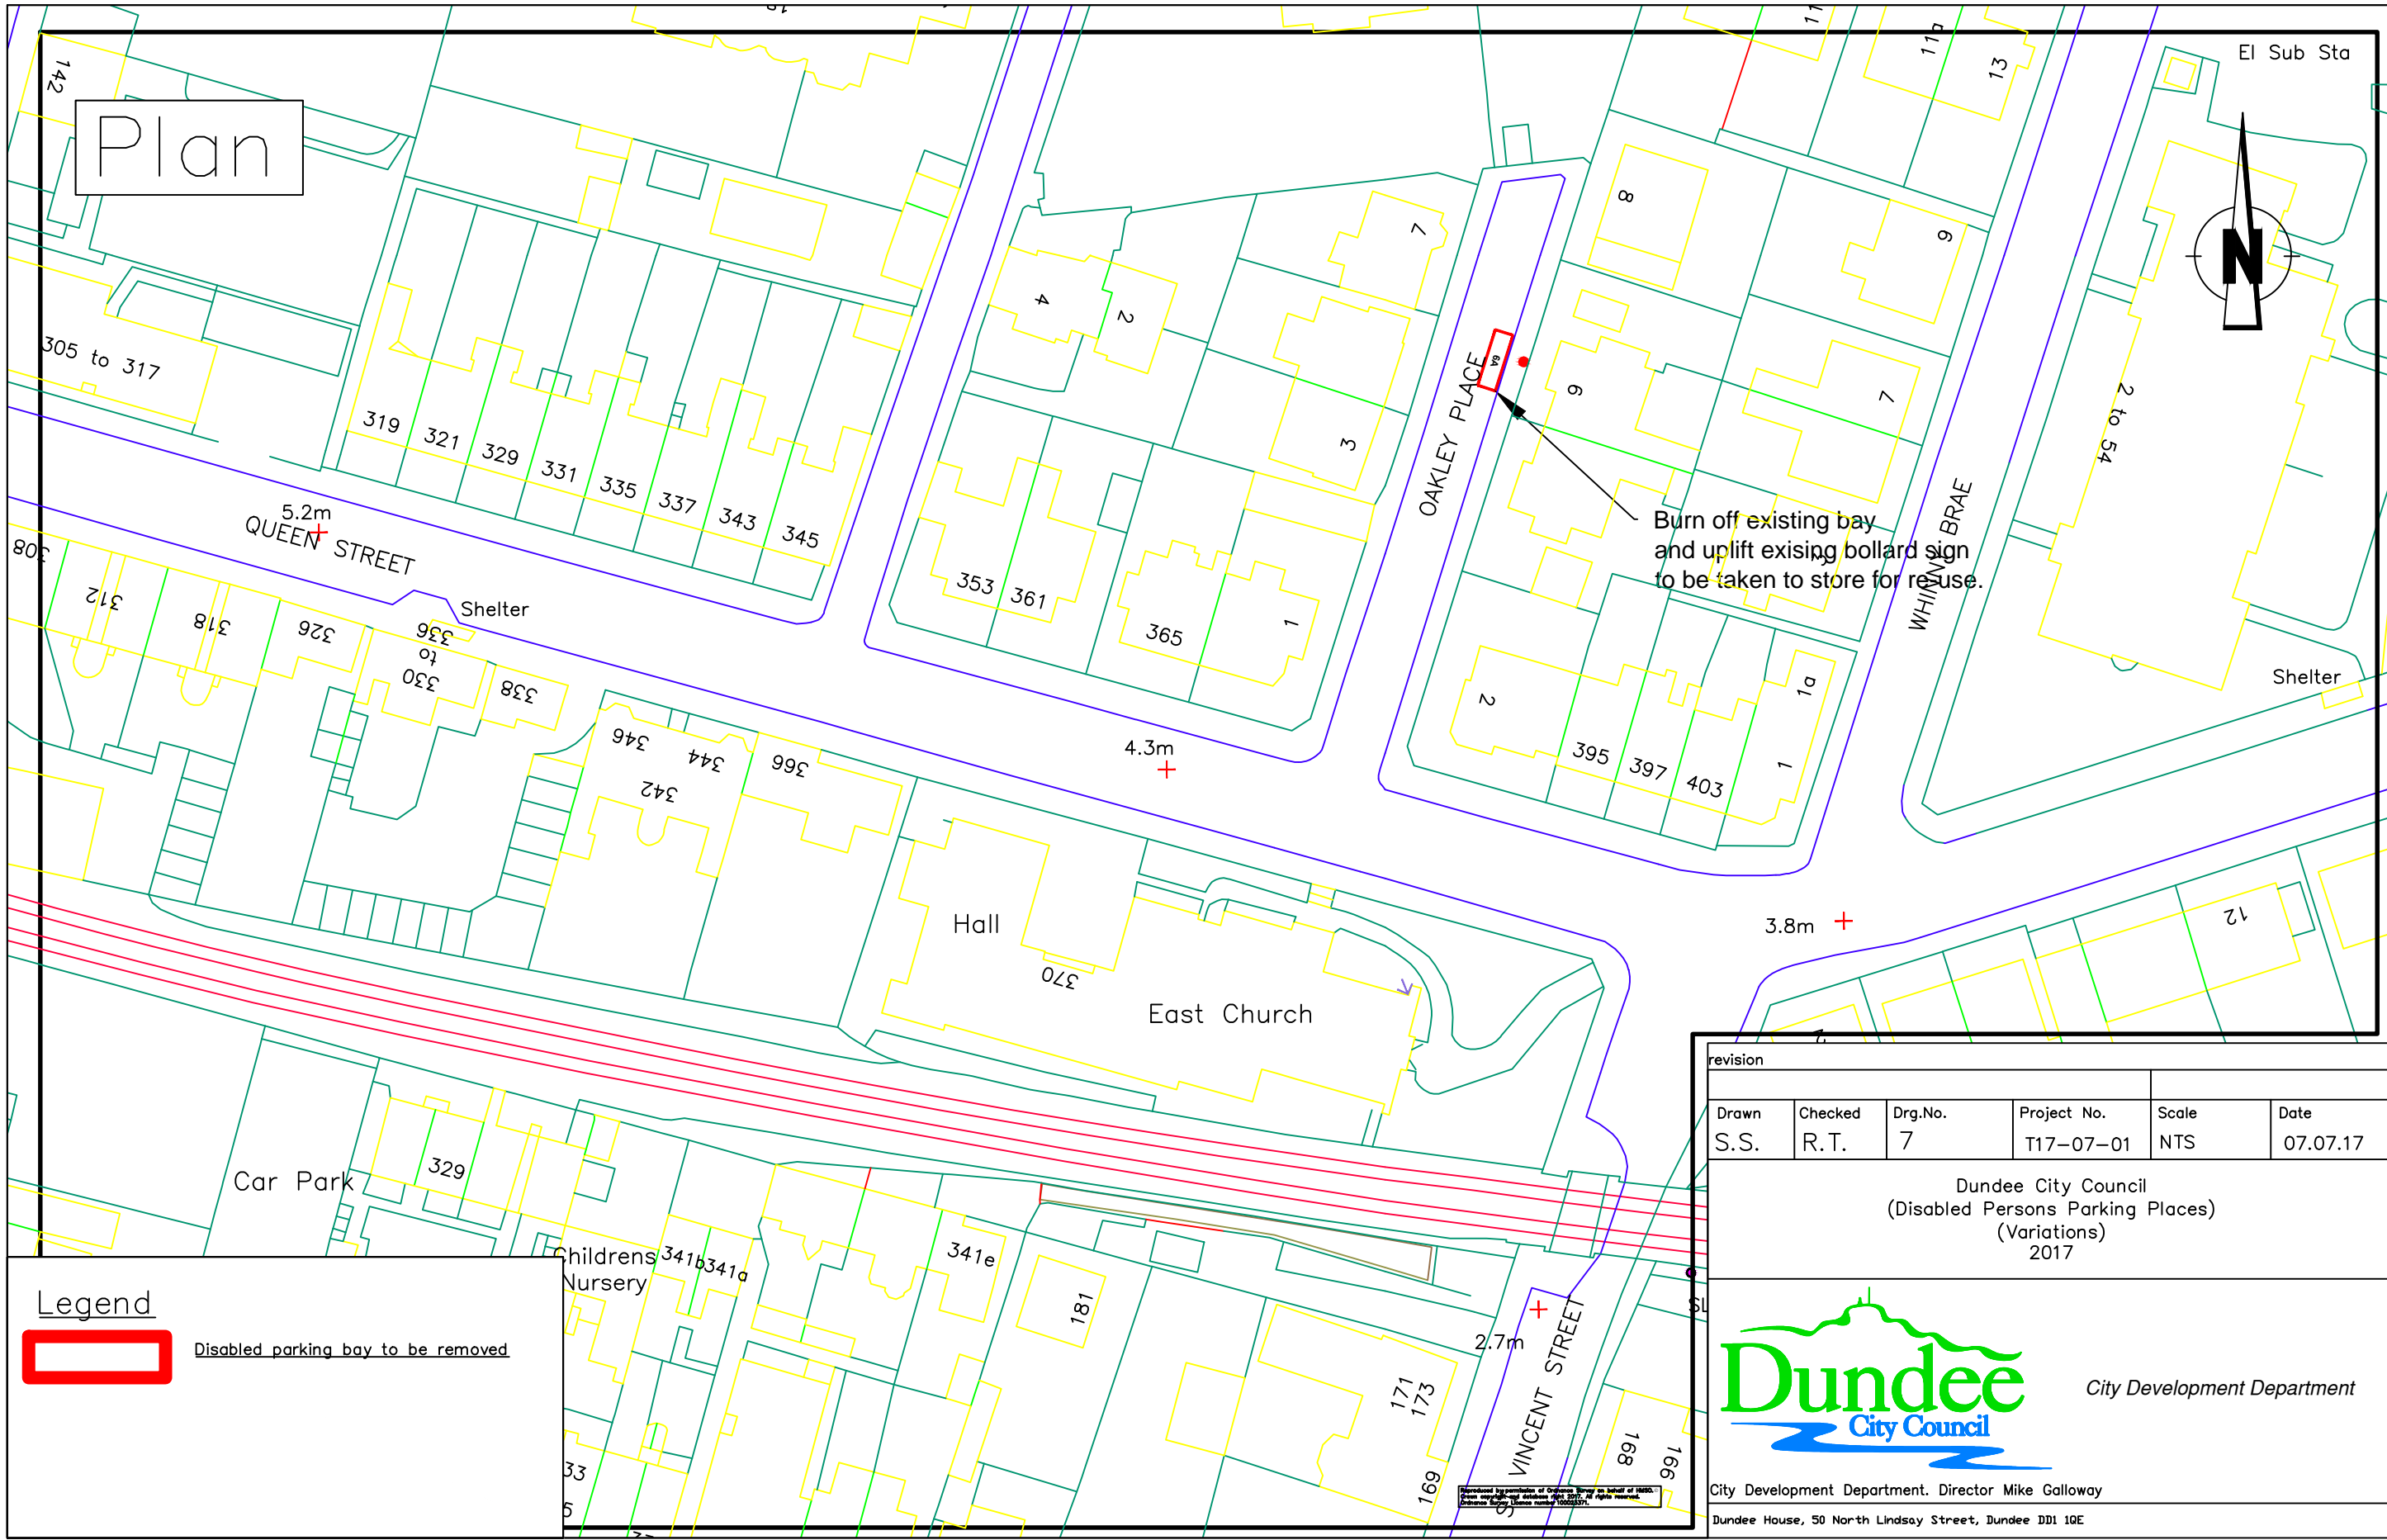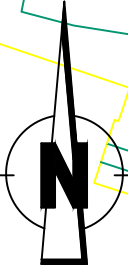

Burn off existing bay and uplift existing bollard sign to be taken to store for reuse.

Legend



Disabled parking bay to be removed

revision					
Drawn	Checked	Drg.No.	Project No.	Scale	Date
S.S.	R.T.	7	T17-07-01	NTS	07.07.17


Dundee City Council
(Disabled Persons Parking Places)
(Variations)
2017



City Development Department

City Development Department, Director Mike Galloway
Dundee House, 50 North Lindsay Street, Dundee DD1 1QE

Plan

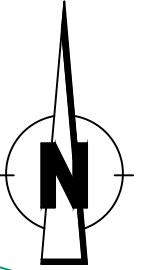



Provide 1 No 5.0m x 1.9m disabled bay as shown with text 'DISABLED' on the carriageway and either 1 No bollard at rear of concrete footway or sign plate on the boundary wall.

Note: Bay shortened in length and width due to location of street and nature of parking. Bay to be tagged to the end of existing white 'H' marking.

~~Burn off existing bay and uplift existing pole with sign plate to be taken to store for re-use.~~

Legend

-  Disabled parking bay to be removed
-  New disabled parking bay

revision					
Drawn	Checked	Drg.No.	Project No.	Scale	Date
S.S.	R.T.	8	T17-07-01	NTS	07.07.17

Dundee City Council
(Disabled Persons Parking Places)
(Variations)
2017



City Development Department

City Development Department, Director Mike Galloway
Dundee House, 50 North Lindsay Street, Dundee DD1 1QE

