

Dundee Housing Land Audit 2016


Site Reference No : 200408
 LDP Reference : HP02
 Site Name : WESTERN GATEWAY, SWALLOW
 Owner/Developer : STARK FARMS/SPRINGFIELD LTD
 Status : CONS
 Last Approval : 03/06/2015
 Area (ha) : 24.3
 Capacity : 230
 Units To Build : 228
 Greenfield : Y
 Effective : Y
 Constrained : N

Status

H = Dundee Local Development Plan Housing Allocation
 ALDP = Allocated Local Development Plan
 DEPC = Detailed Planning Consent
 CONS = Under Construction

Housing Land Audit base date 31 March 2016

Programme (2016-2023)	2016-2017	2017-2018	2018-2019	2019-2020	2020-2021	2021-2022	2022-2023	LATER YEARS
	35	0	0	30	30	40	43	50

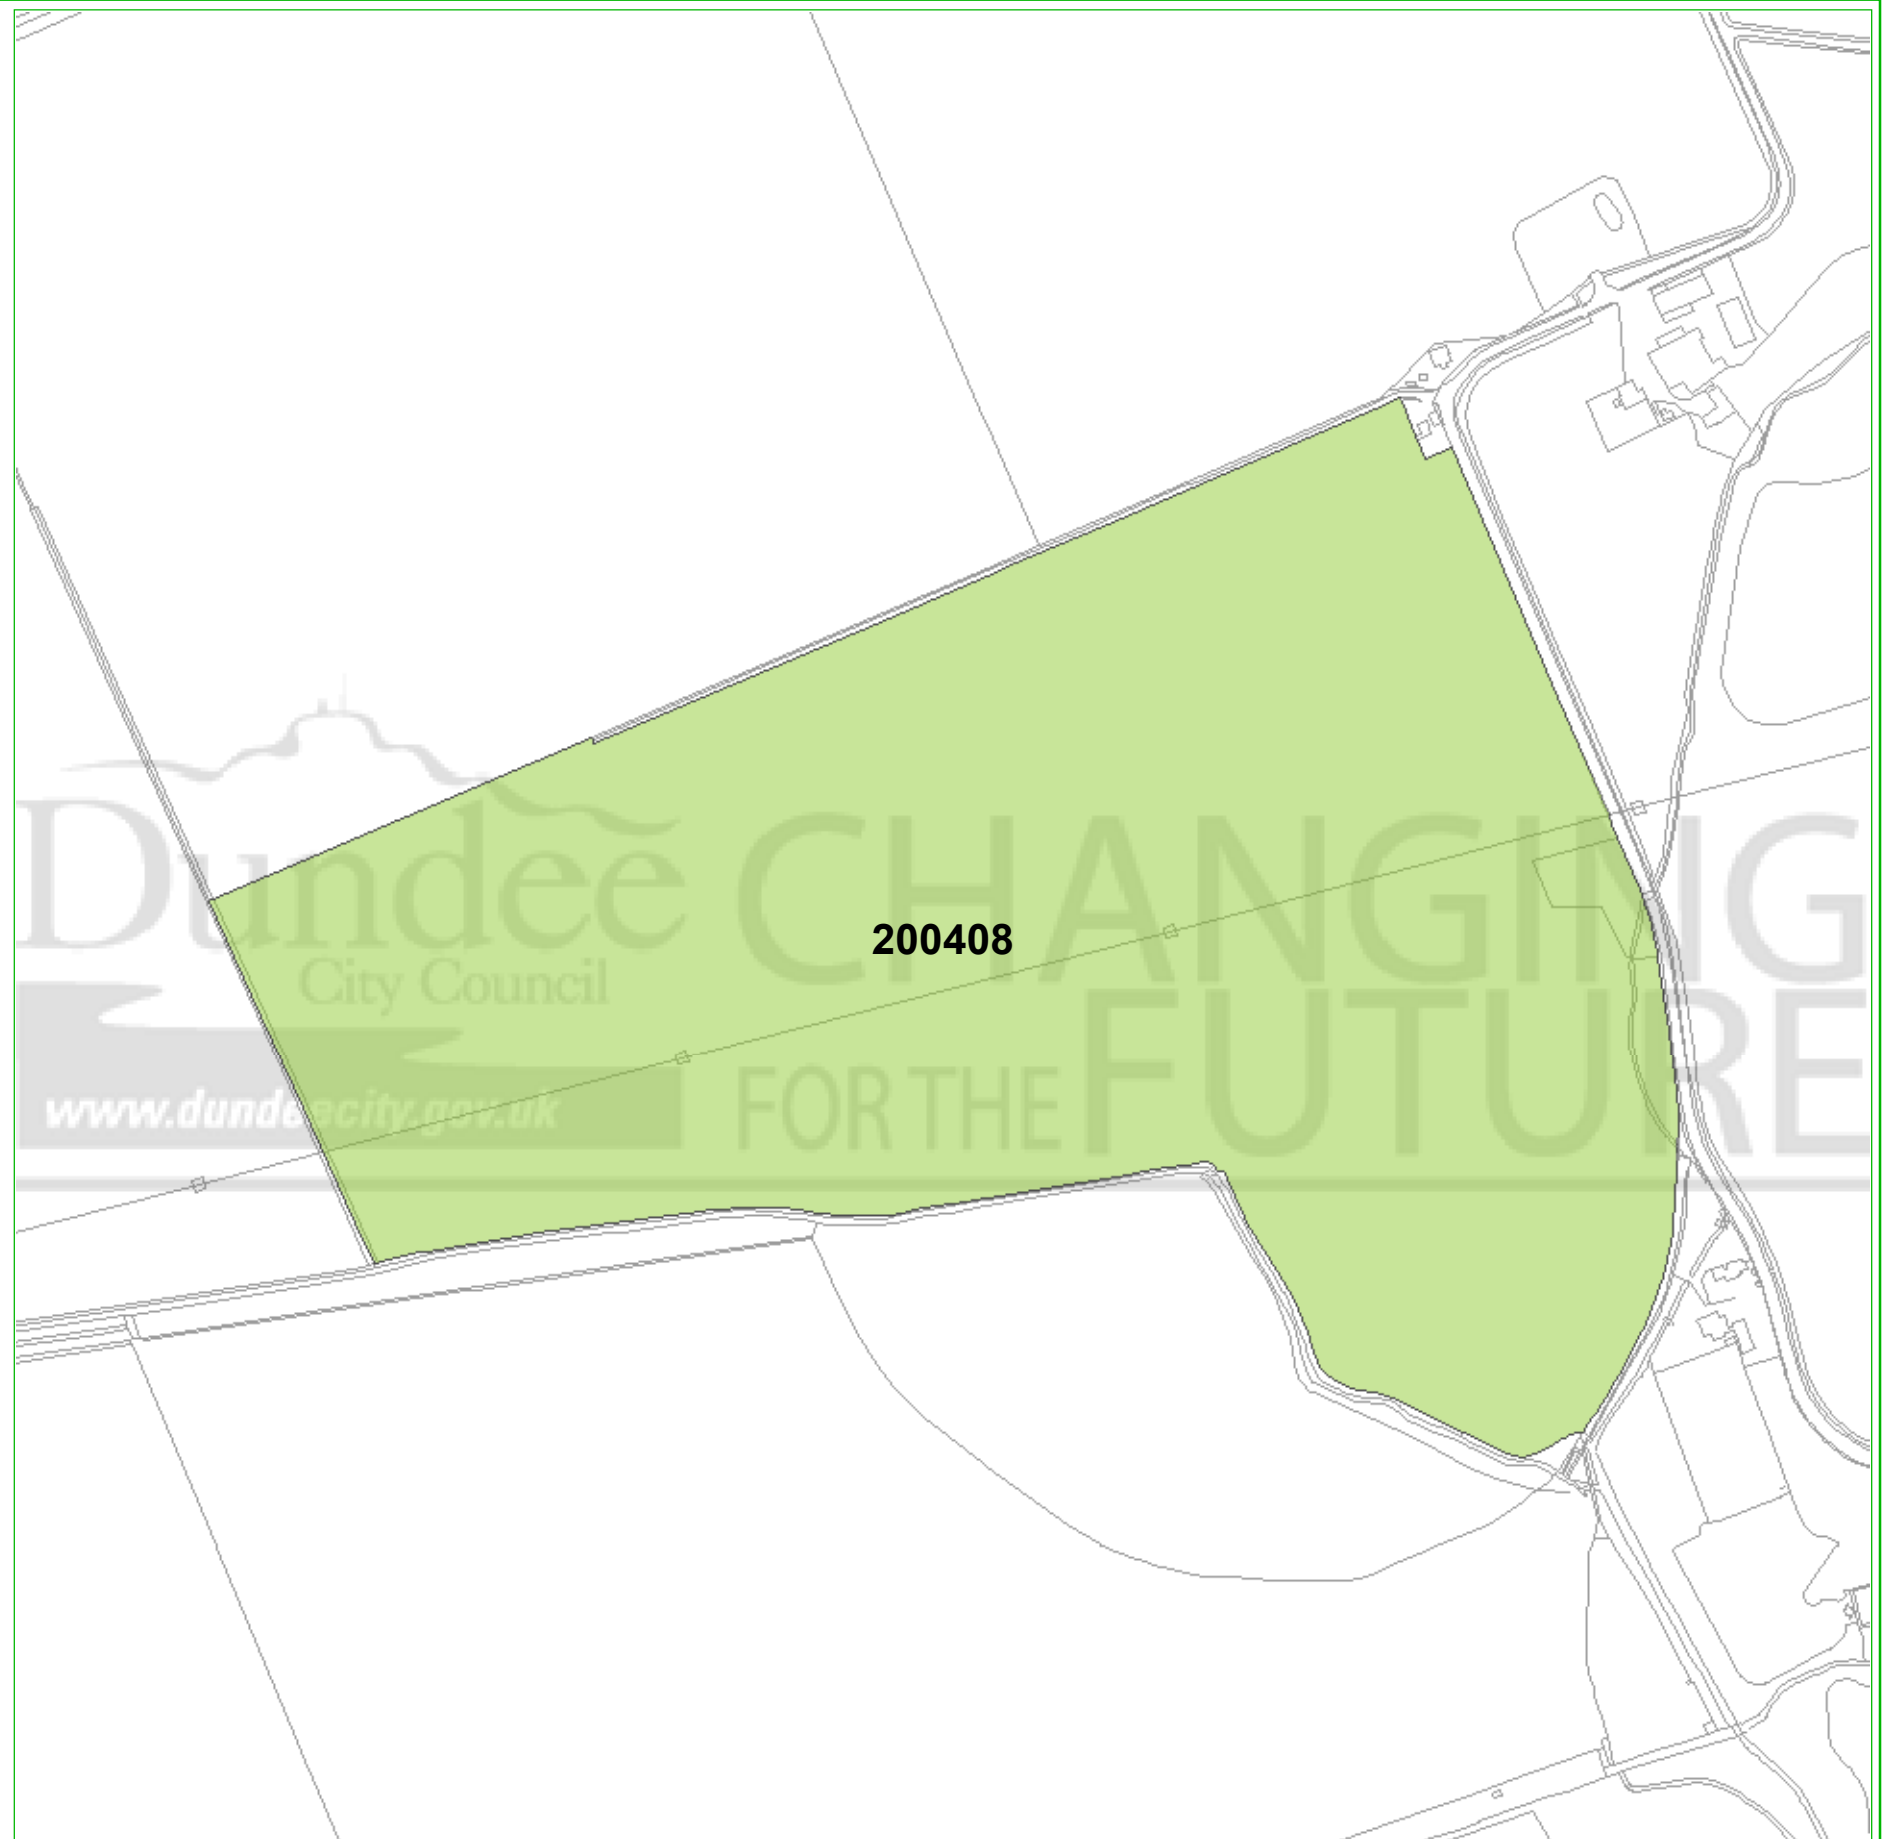

This map is reproduced from Ordnance Survey material with the permission of Ordnance Survey on behalf of the Controller of Her Majesty's Stationery Office © Crown Copyright. 2016. Unauthorised reproduction infringes Crown copyright and may lead to prosecution or civil proceedings. 100023371