


Plan

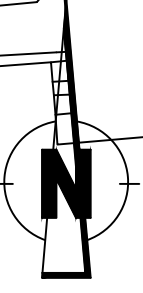

Legend

	Existing 'At Any Time' Restriction
	Removal of 'At Any Time' Restriction
	Existing 'Bus Stop Clearway' Restriction
	Existing 'School Keep Clear' Restriction

revision					
Drawn	Checked	Drg.No.	Project No.	Scale	Date
C.B.	R.T.	1	T-17-01-11	NTS	19.01.17



Dundee City Council
 Harris Academy, V&A & Forthill Road
 (Variation of Waiting Restrictions) Order 2017



Reproduced by permission of Ordnance Survey on behalf of HMSO. © Crown copyright and database right 2017. All rights reserved. Ordnance Survey Licence number 100023371.

City Development Department. Director Mike Galloway
 Dundee House, 50 North Lindsay Street, Dundee DD1 1QE

Plan

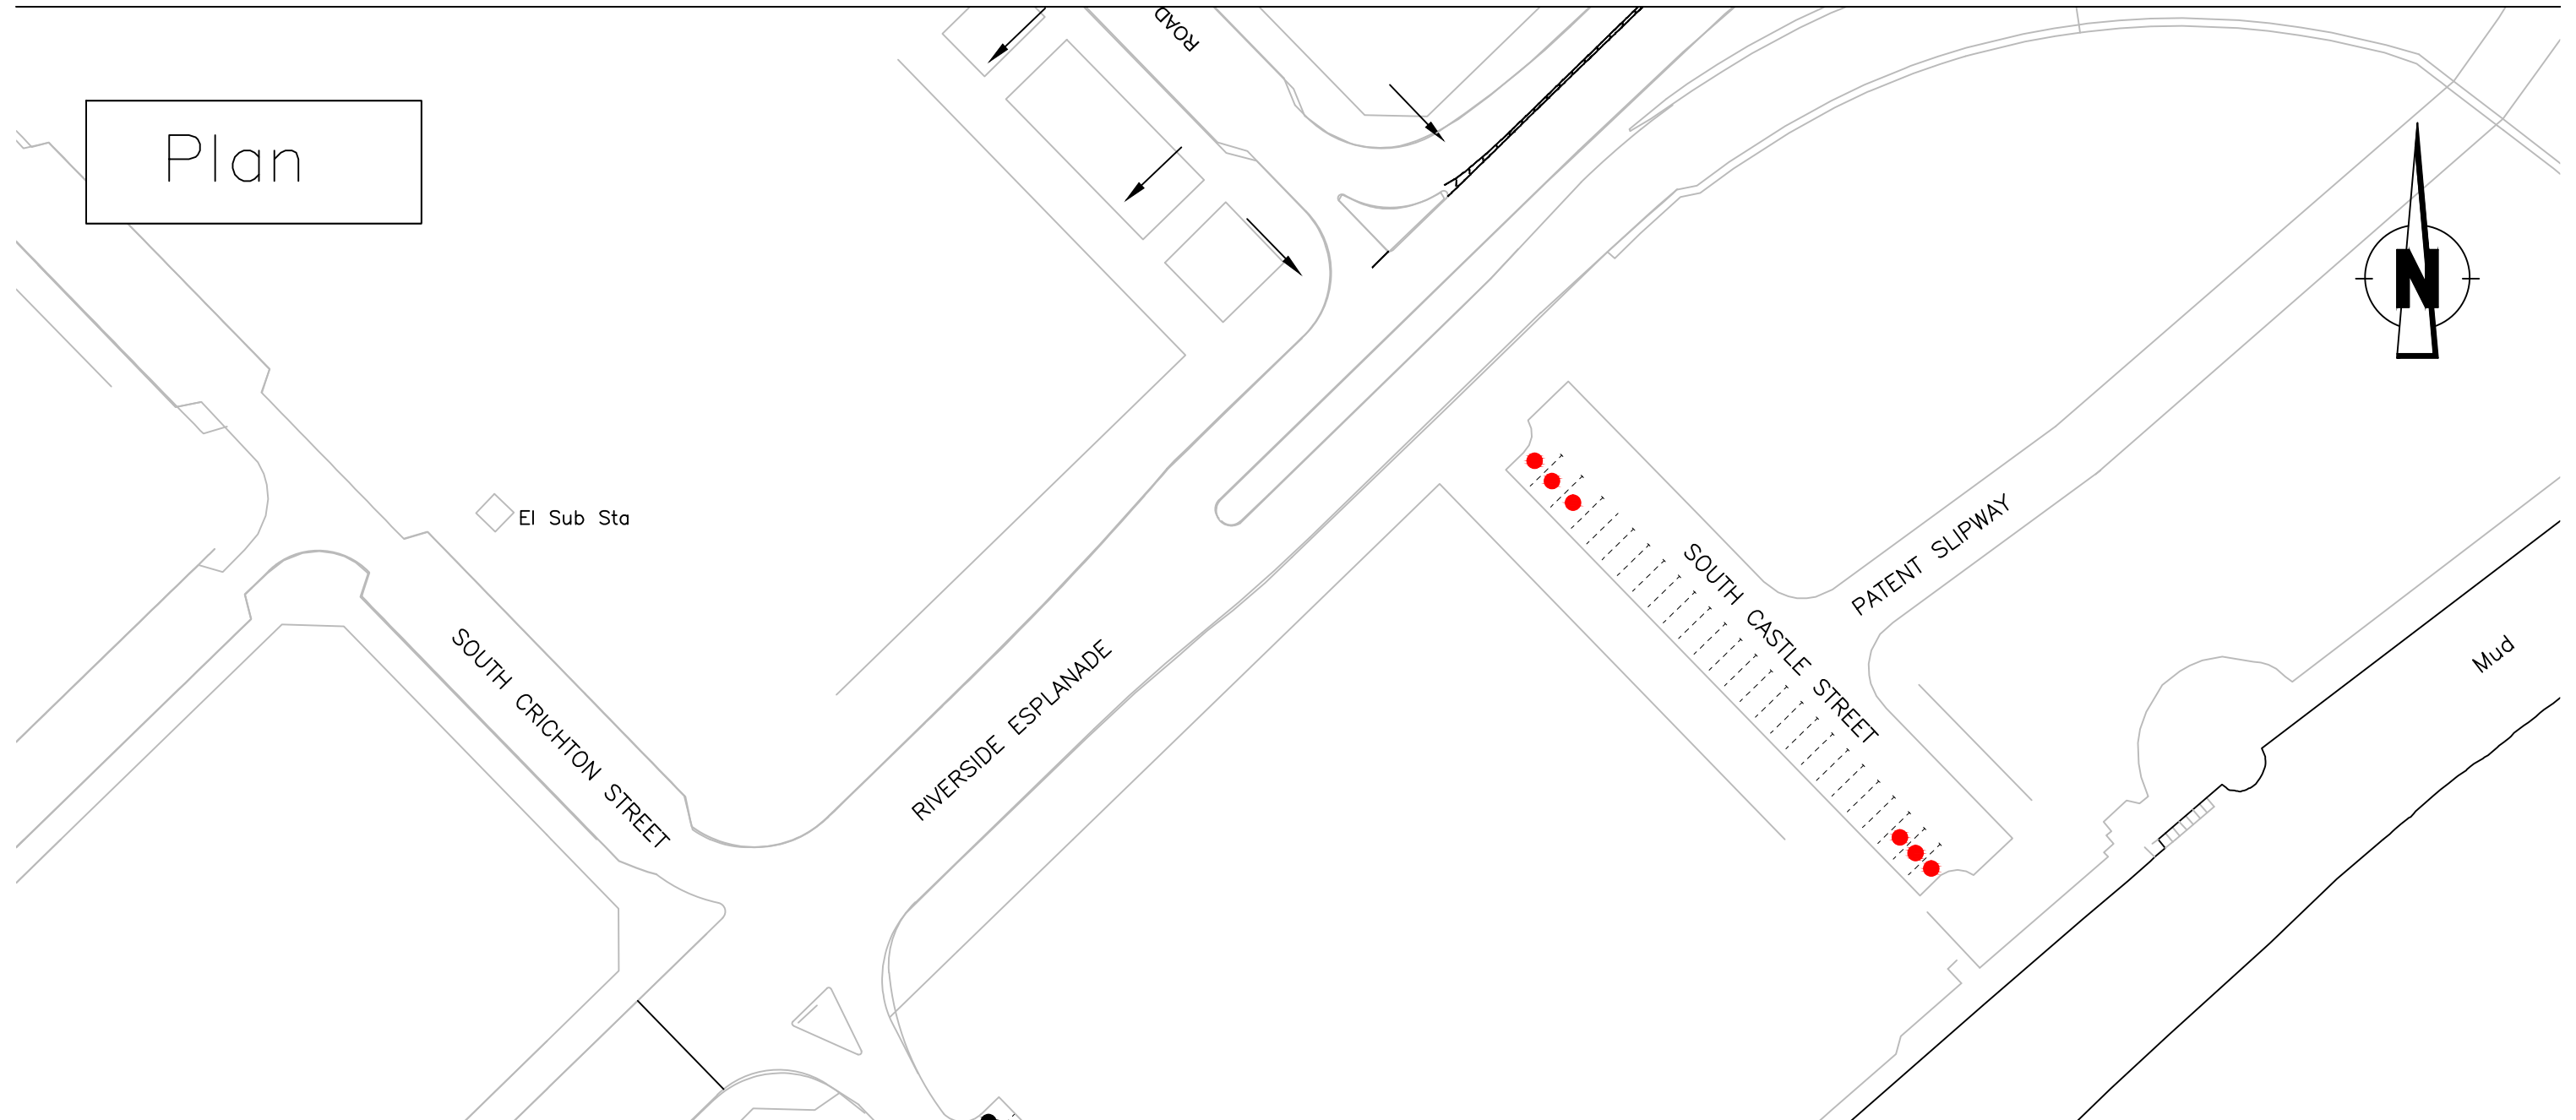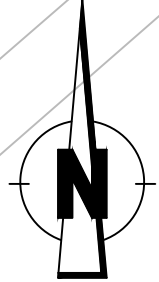

El Sub Sta

Legend

- Proposed 'Disabled Parking Bay' Restriction
- 'Disabled Parking Bay' Restriction to be Removed

revision					
Drawn	Checked	Drg.No.	Project No.	Scale	Date
C.B.	R.T.	2	T-17-01-11	NTS	19.01.17

Dundee City Council
 Harris Academy, V&A & Forthill Road
 (Variation of Waiting Restrictions) Order 2017





City Development Department

City Development Department. Director Mike Galloway
 Dundee House, 50 North Lindsay Street, Dundee DD1 1QE





Reproduced by permission of Ordnance Survey on behalf of HMSO. © Crown copyright and database right 2017. All rights reserved. Ordnance Survey Licence number 100023371.

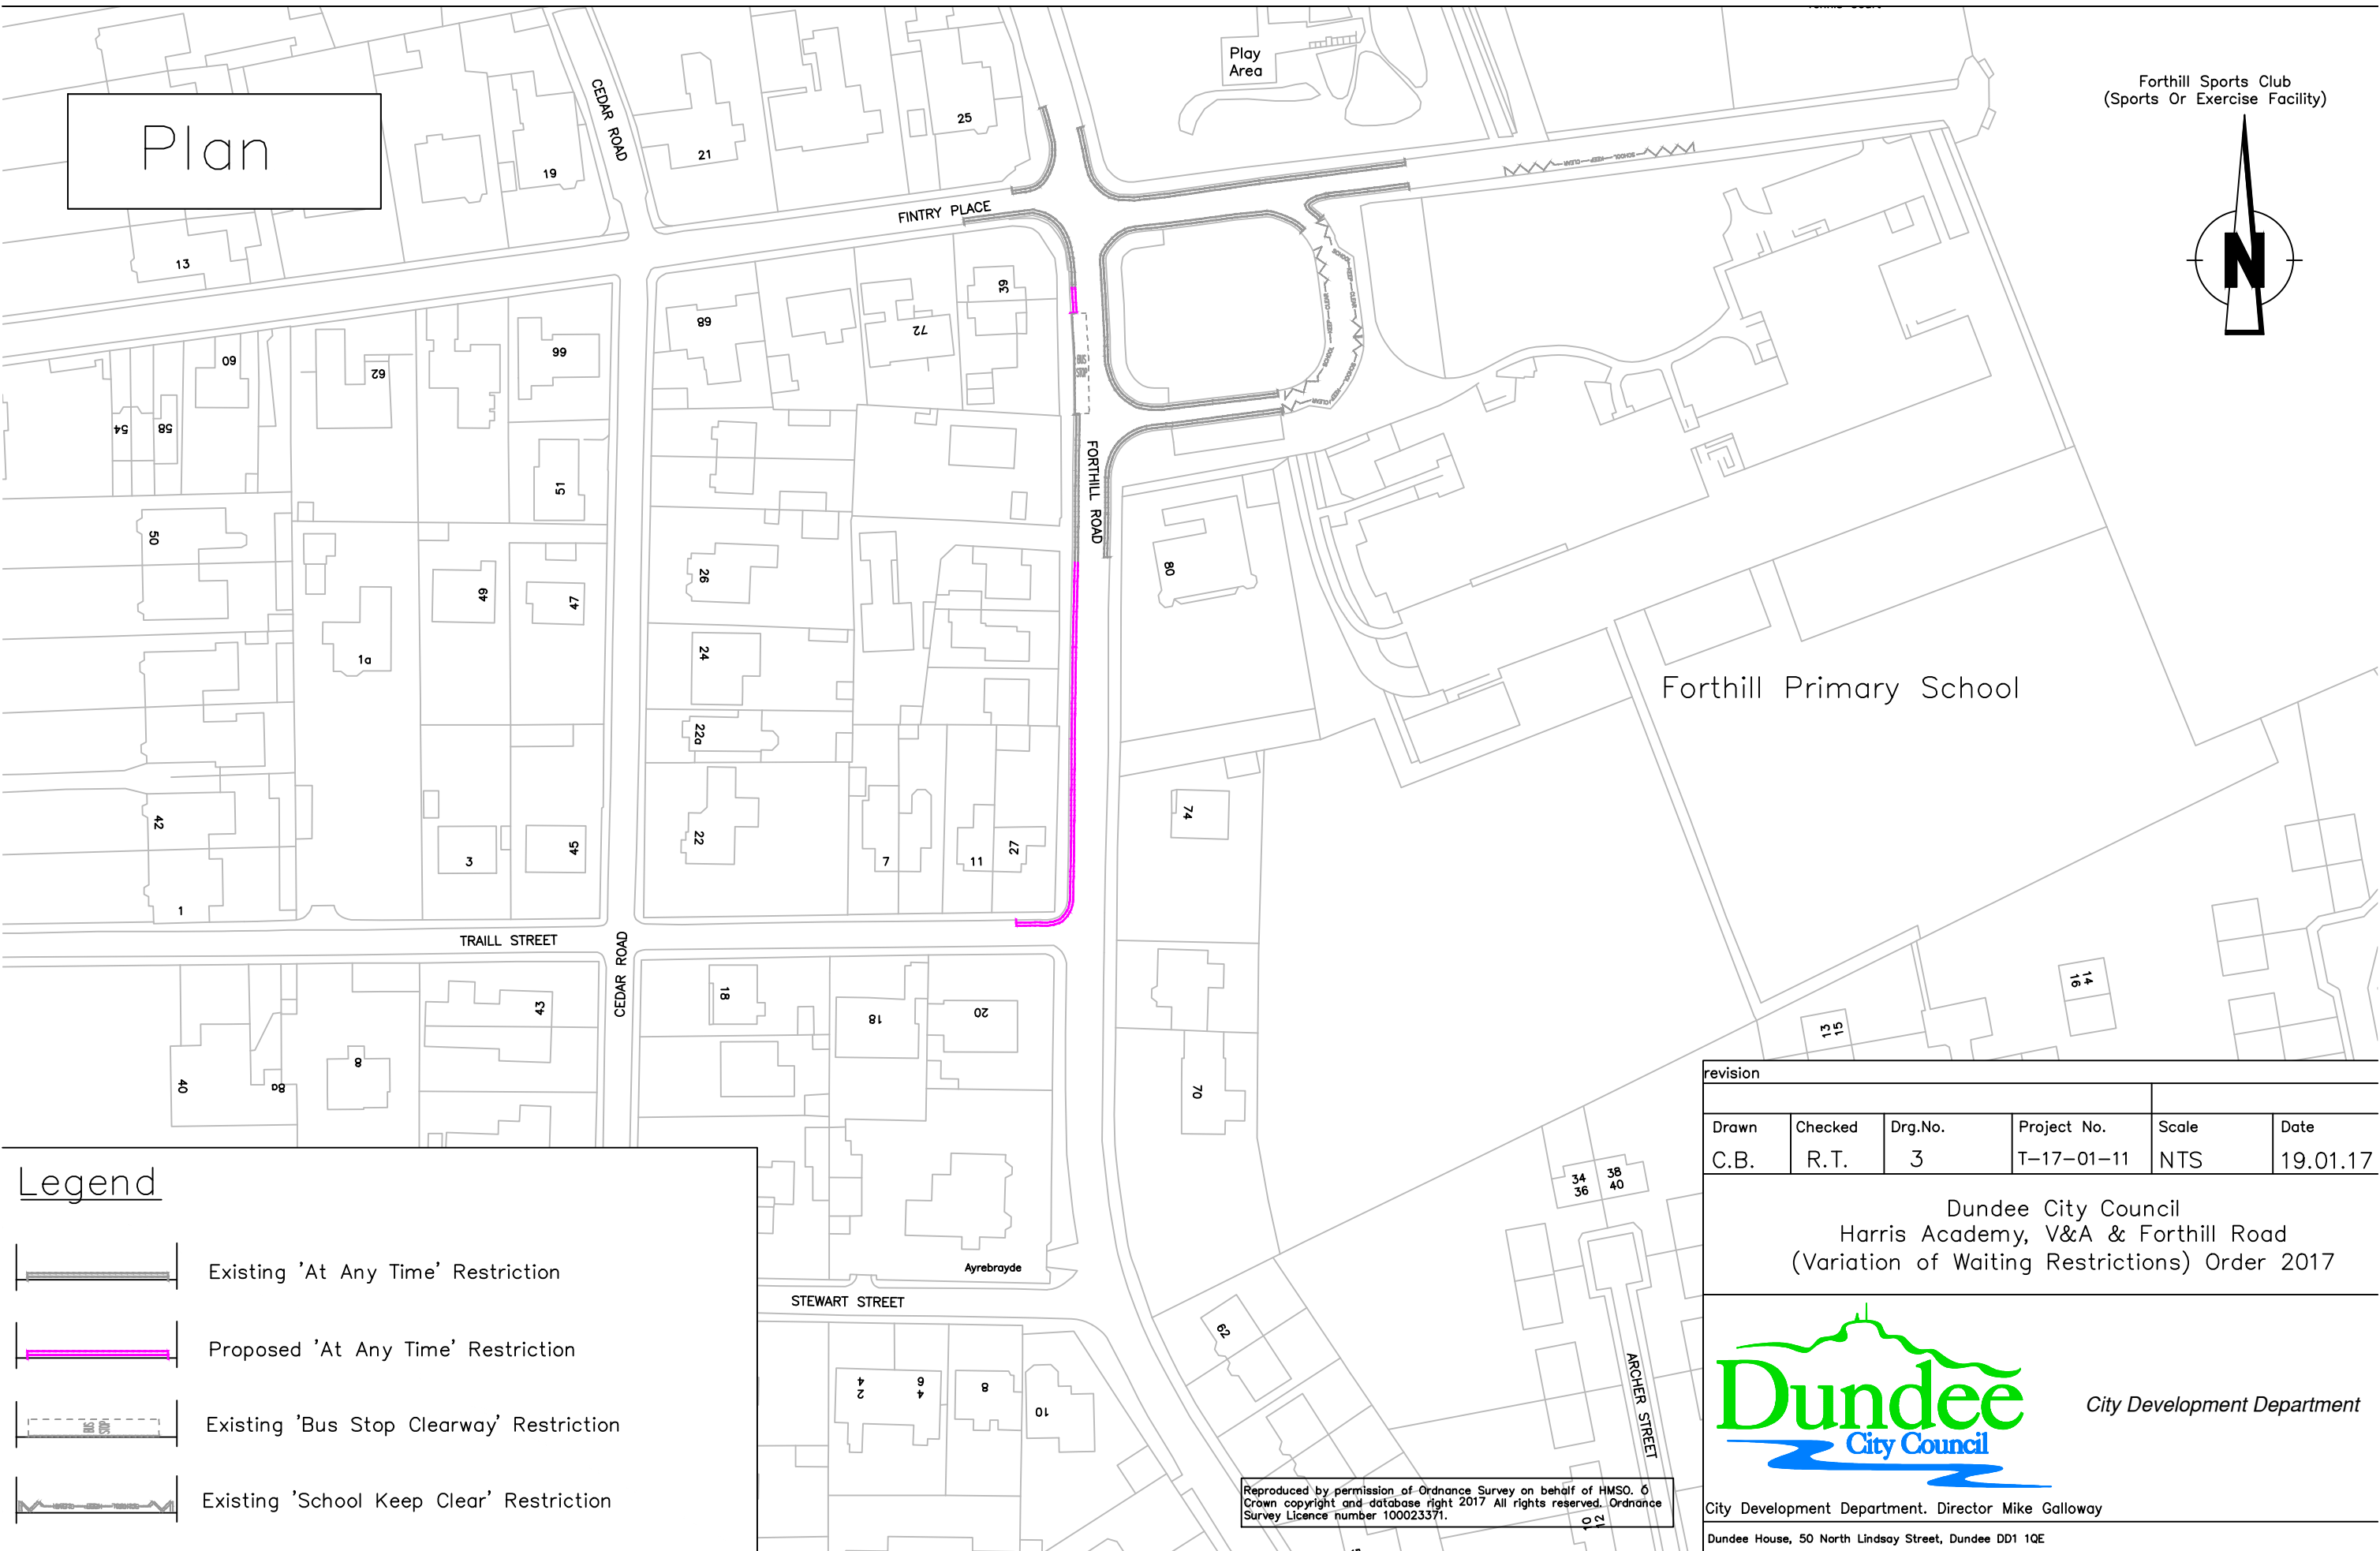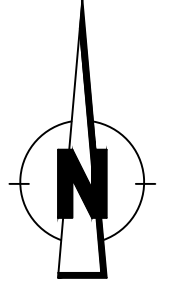Plan

Forthill Sports Club
(Sports Or Exercise Facility)



Legend

-  Existing 'At Any Time' Restriction
-  Proposed 'At Any Time' Restriction
-  Existing 'Bus Stop Clearway' Restriction
-  Existing 'School Keep Clear' Restriction

revision					
Drawn	Checked	Drg.No.	Project No.	Scale	Date
C.B.	R.T.	3	T-17-01-11	NTS	19.01.17

Dundee City Council
Harris Academy, V&A & Forthill Road
(Variation of Waiting Restrictions) Order 2017



City Development Department

Reproduced by permission of Ordnance Survey on behalf of HMSO. © Crown copyright and database right 2017 All rights reserved. Ordnance Survey Licence number 100023371.

City Development Department. Director Mike Galloway
Dundee House, 50 North Lindsay Street, Dundee DD1 1QE