

Plan

Burn off existing bay and uplift existing bollard sign to be taken to store for re-use.

Legend

Disabled parking bay to be removed

revision					
Drawn	Checked	Drg.No.	Project No.	Scale	Date
S.S.	R.T.	1	T17-07-01	NTS	07.07.17

Dundee City Council
(Disabled Persons Parking Places)
(Variations)
2017


Dundee
City Council

City Development Department

City Development Department. Director Mike Galloway

Dundee House, 50 North Lindsay Street, Dundee DD1 1QE

Not produced by permission of Ordnance Survey on behalf of HMSO. Crown copyright and database right 2017. All rights reserved. Ordnance Survey Licence number 100033371.

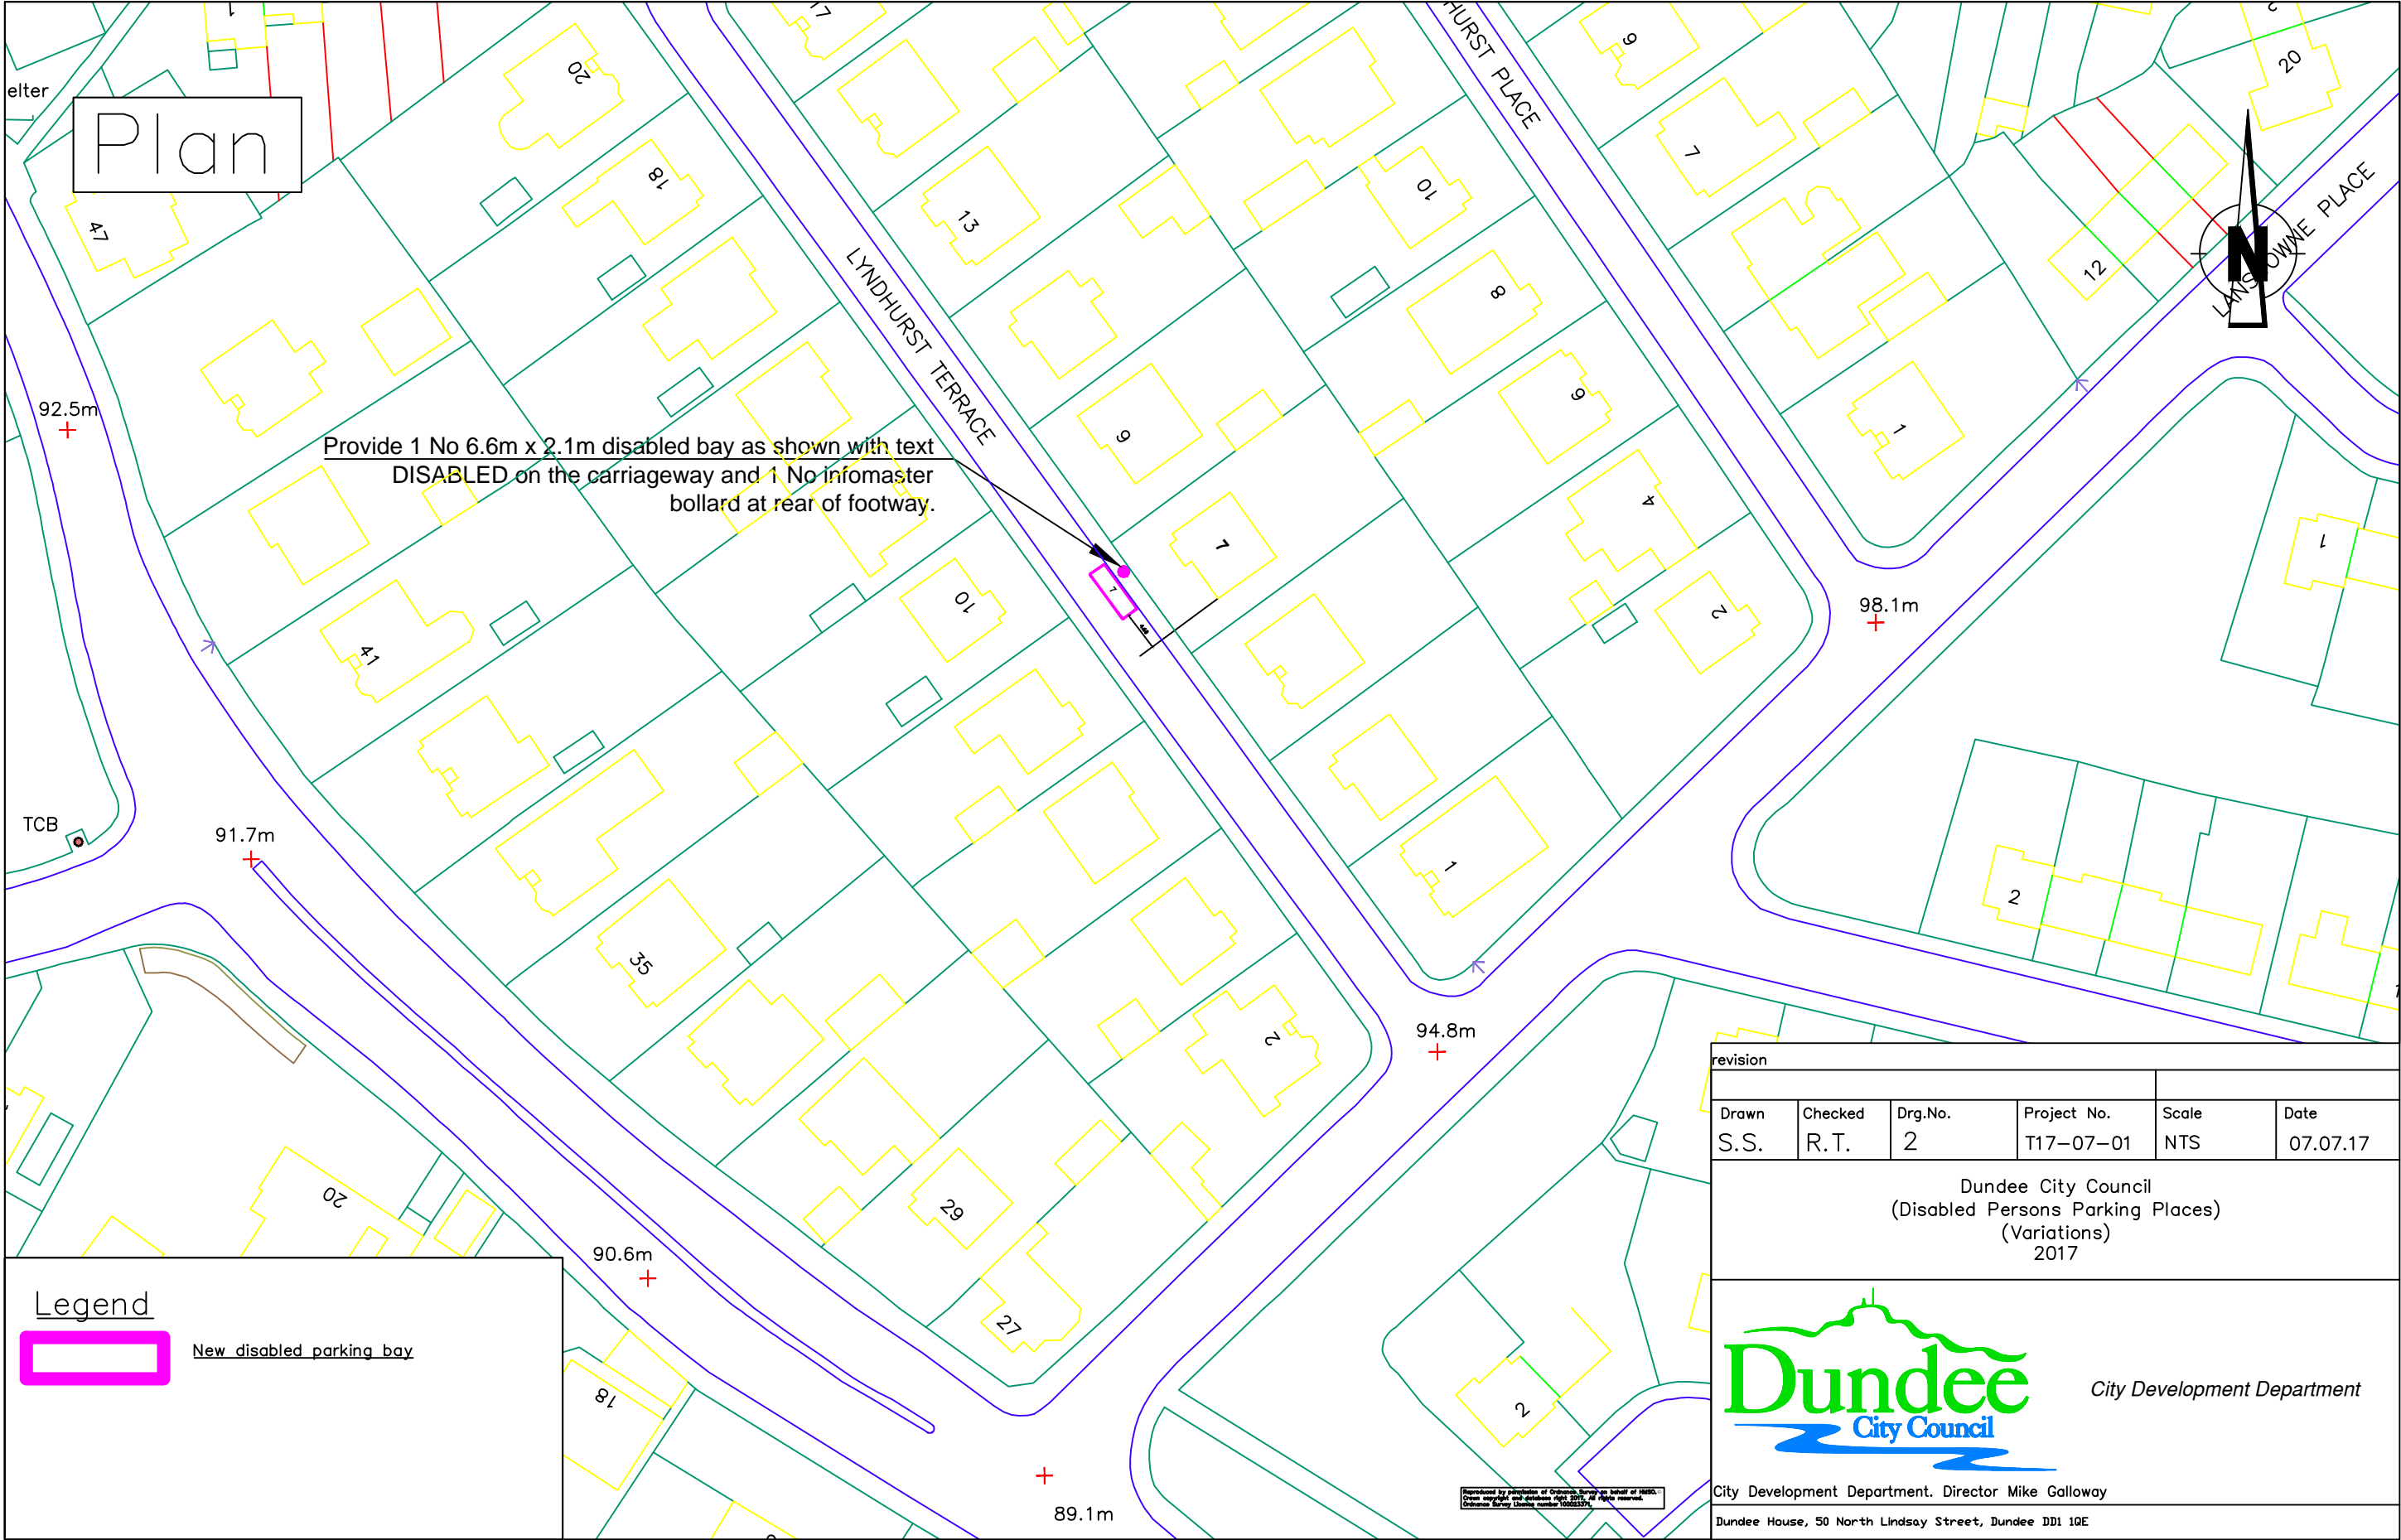

Plan

Provide 1 No 6.6m x 2.1m disabled bay as shown with text
DISABLED on the carriageway and 1 No infomaster
bollard at rear of footway.

TCB


elter




Legend




New disabled parking bay

revision					
Drawn	Checked	Drg.No.	Project No.	Scale	Date
S.S.	R.T.	2	T17-07-01	NTS	07.07.17
Dundee City Council (Disabled Persons Parking Places) (Variations) 2017					
 City Development Department					
City Development Department. Director Mike Galloway					
Dundee House, 50 North Lindsay Street, Dundee DD1 1QE					


Reproduced by permission of Ordnance Survey on behalf of HMSO.
© Crown copyright and database right 2015. All rights reserved.
Ordnance Survey Licence number 100023376

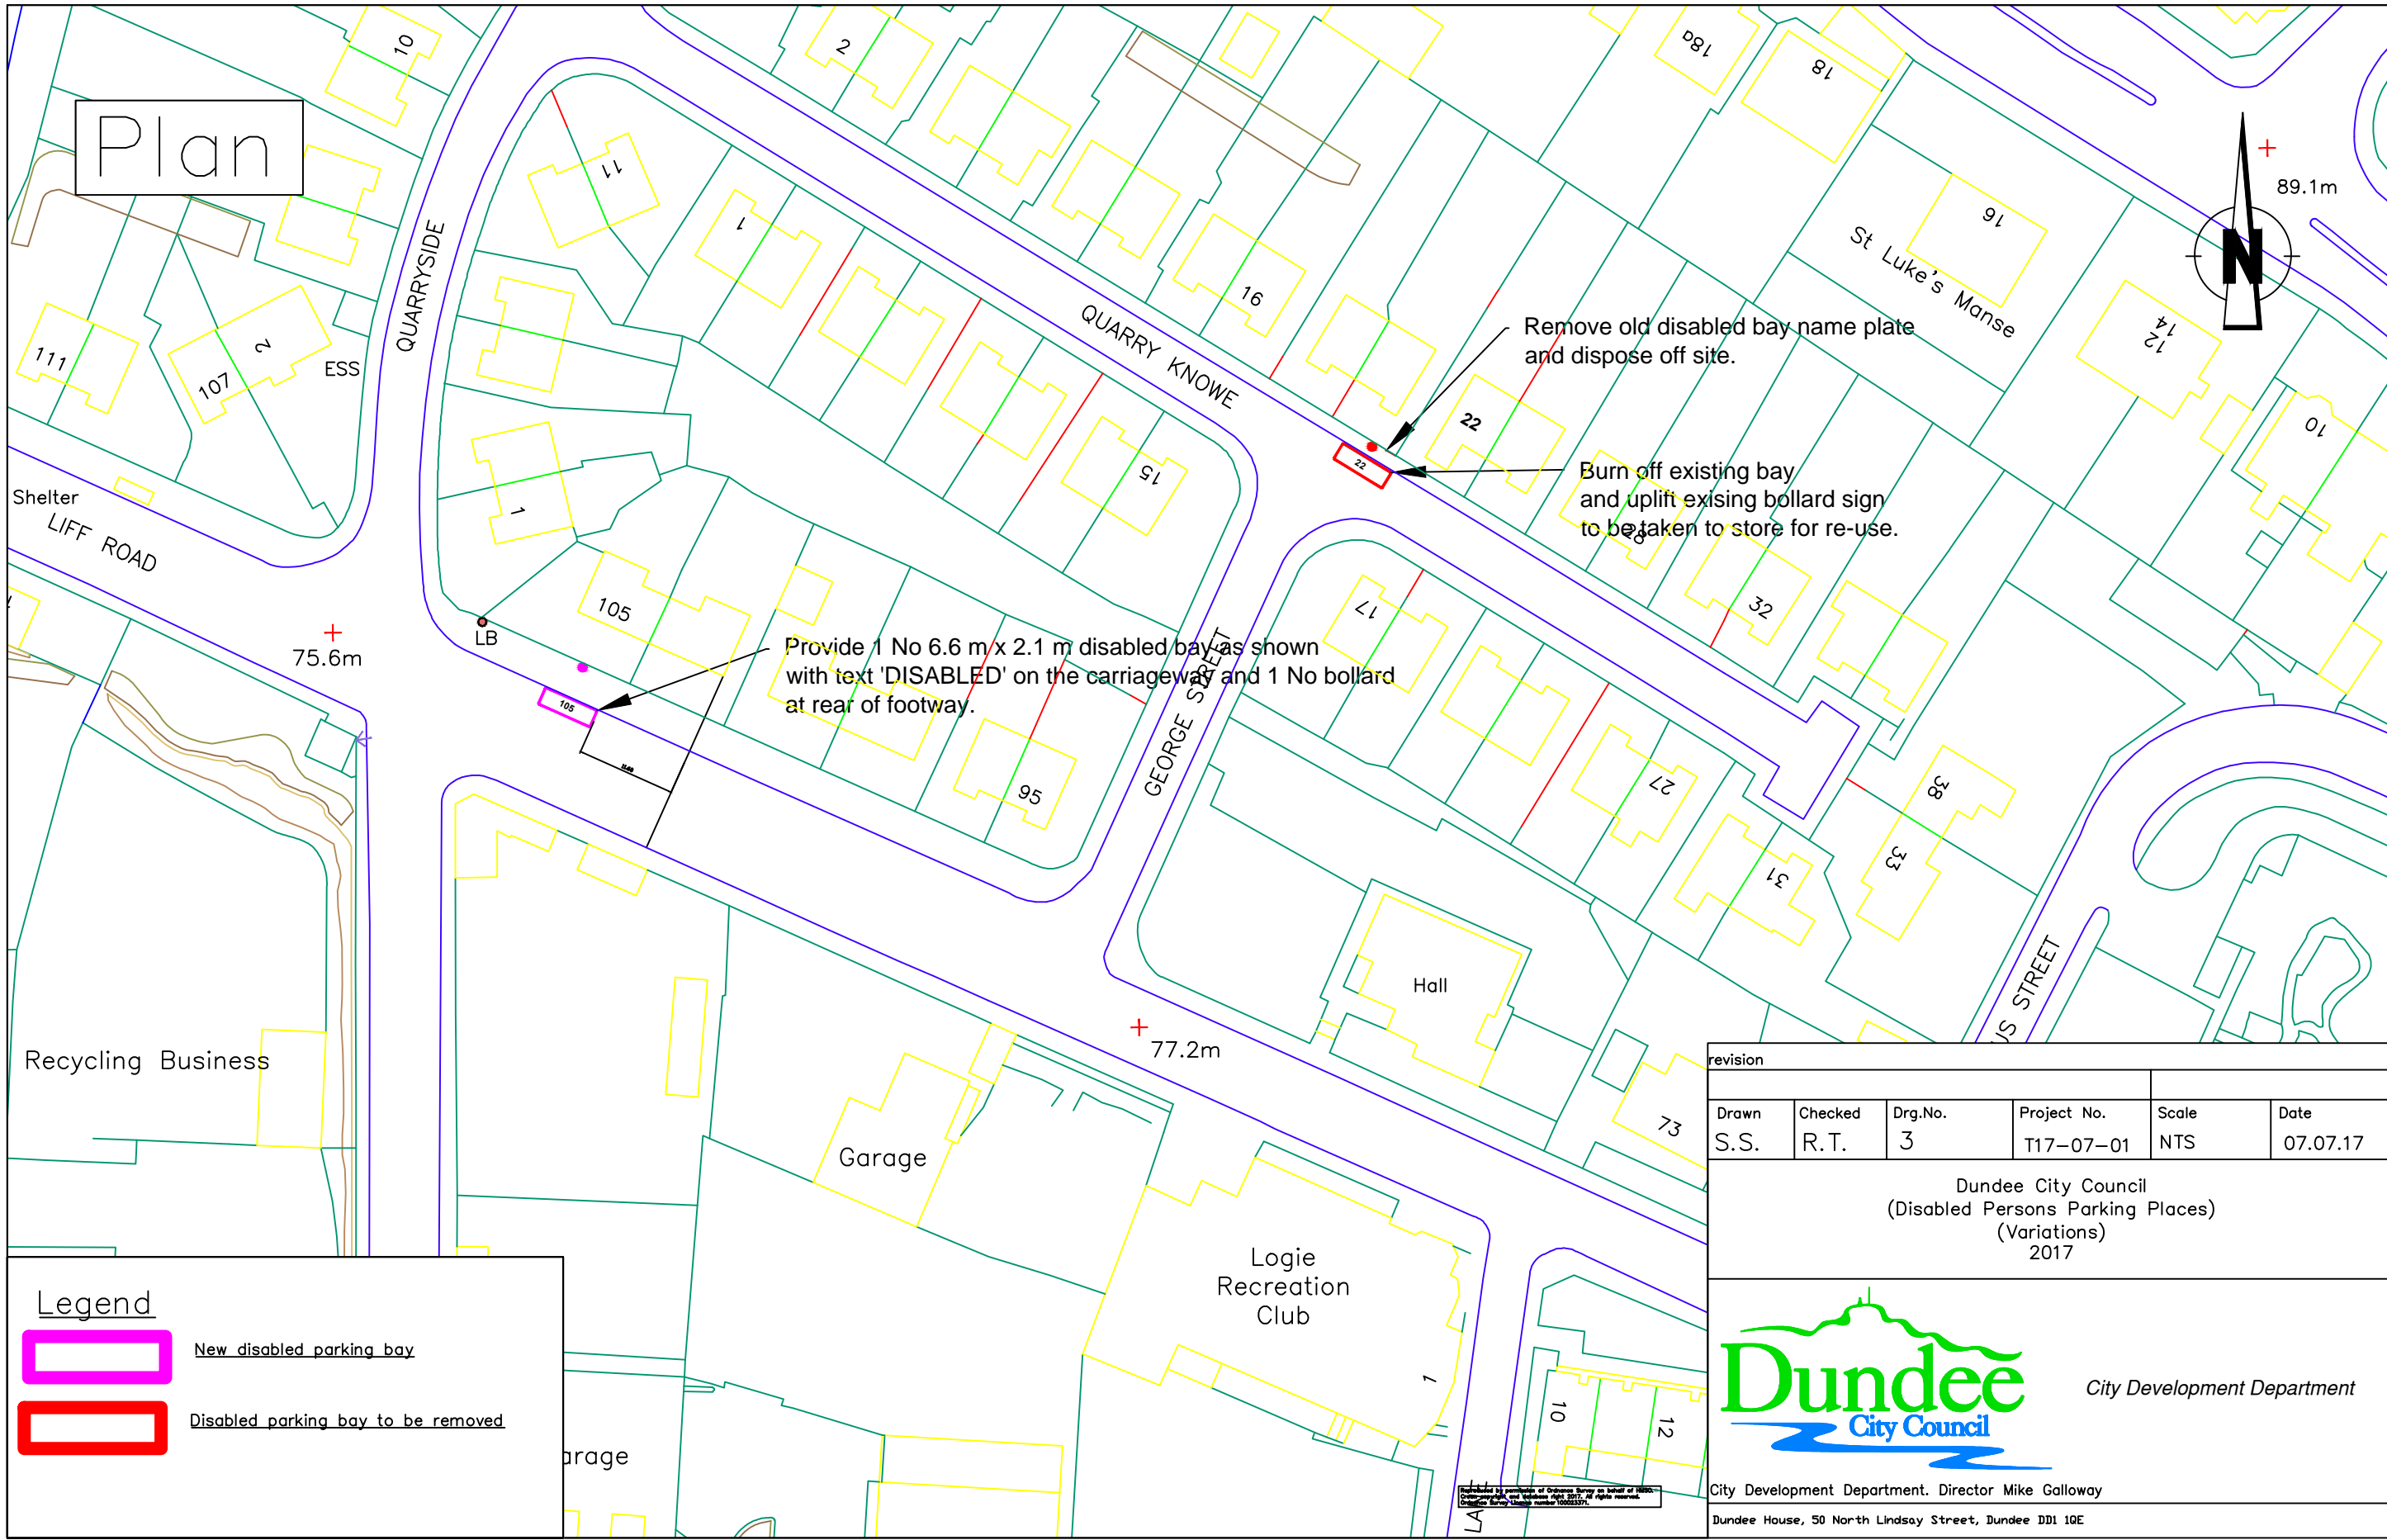


Plan

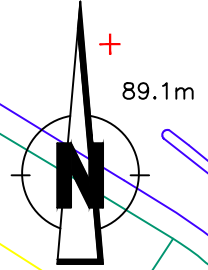


Legend

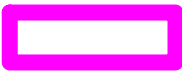 New disabled parking bay

 Disabled parking bay to be removed

revision					
Drawn	Checked	Drg.No.	Project No.	Scale	Date
S.S.	R.T.	3	T17-07-01	NTS	07.07.17

Dundee City Council
(Disabled Persons Parking Places)
(Variations)
2017





Dundee
City Council


City Development Department


City Development Department. Director Mike Galloway

Dundee House, 50 North Lindsay Street, Dundee DD1 1QE

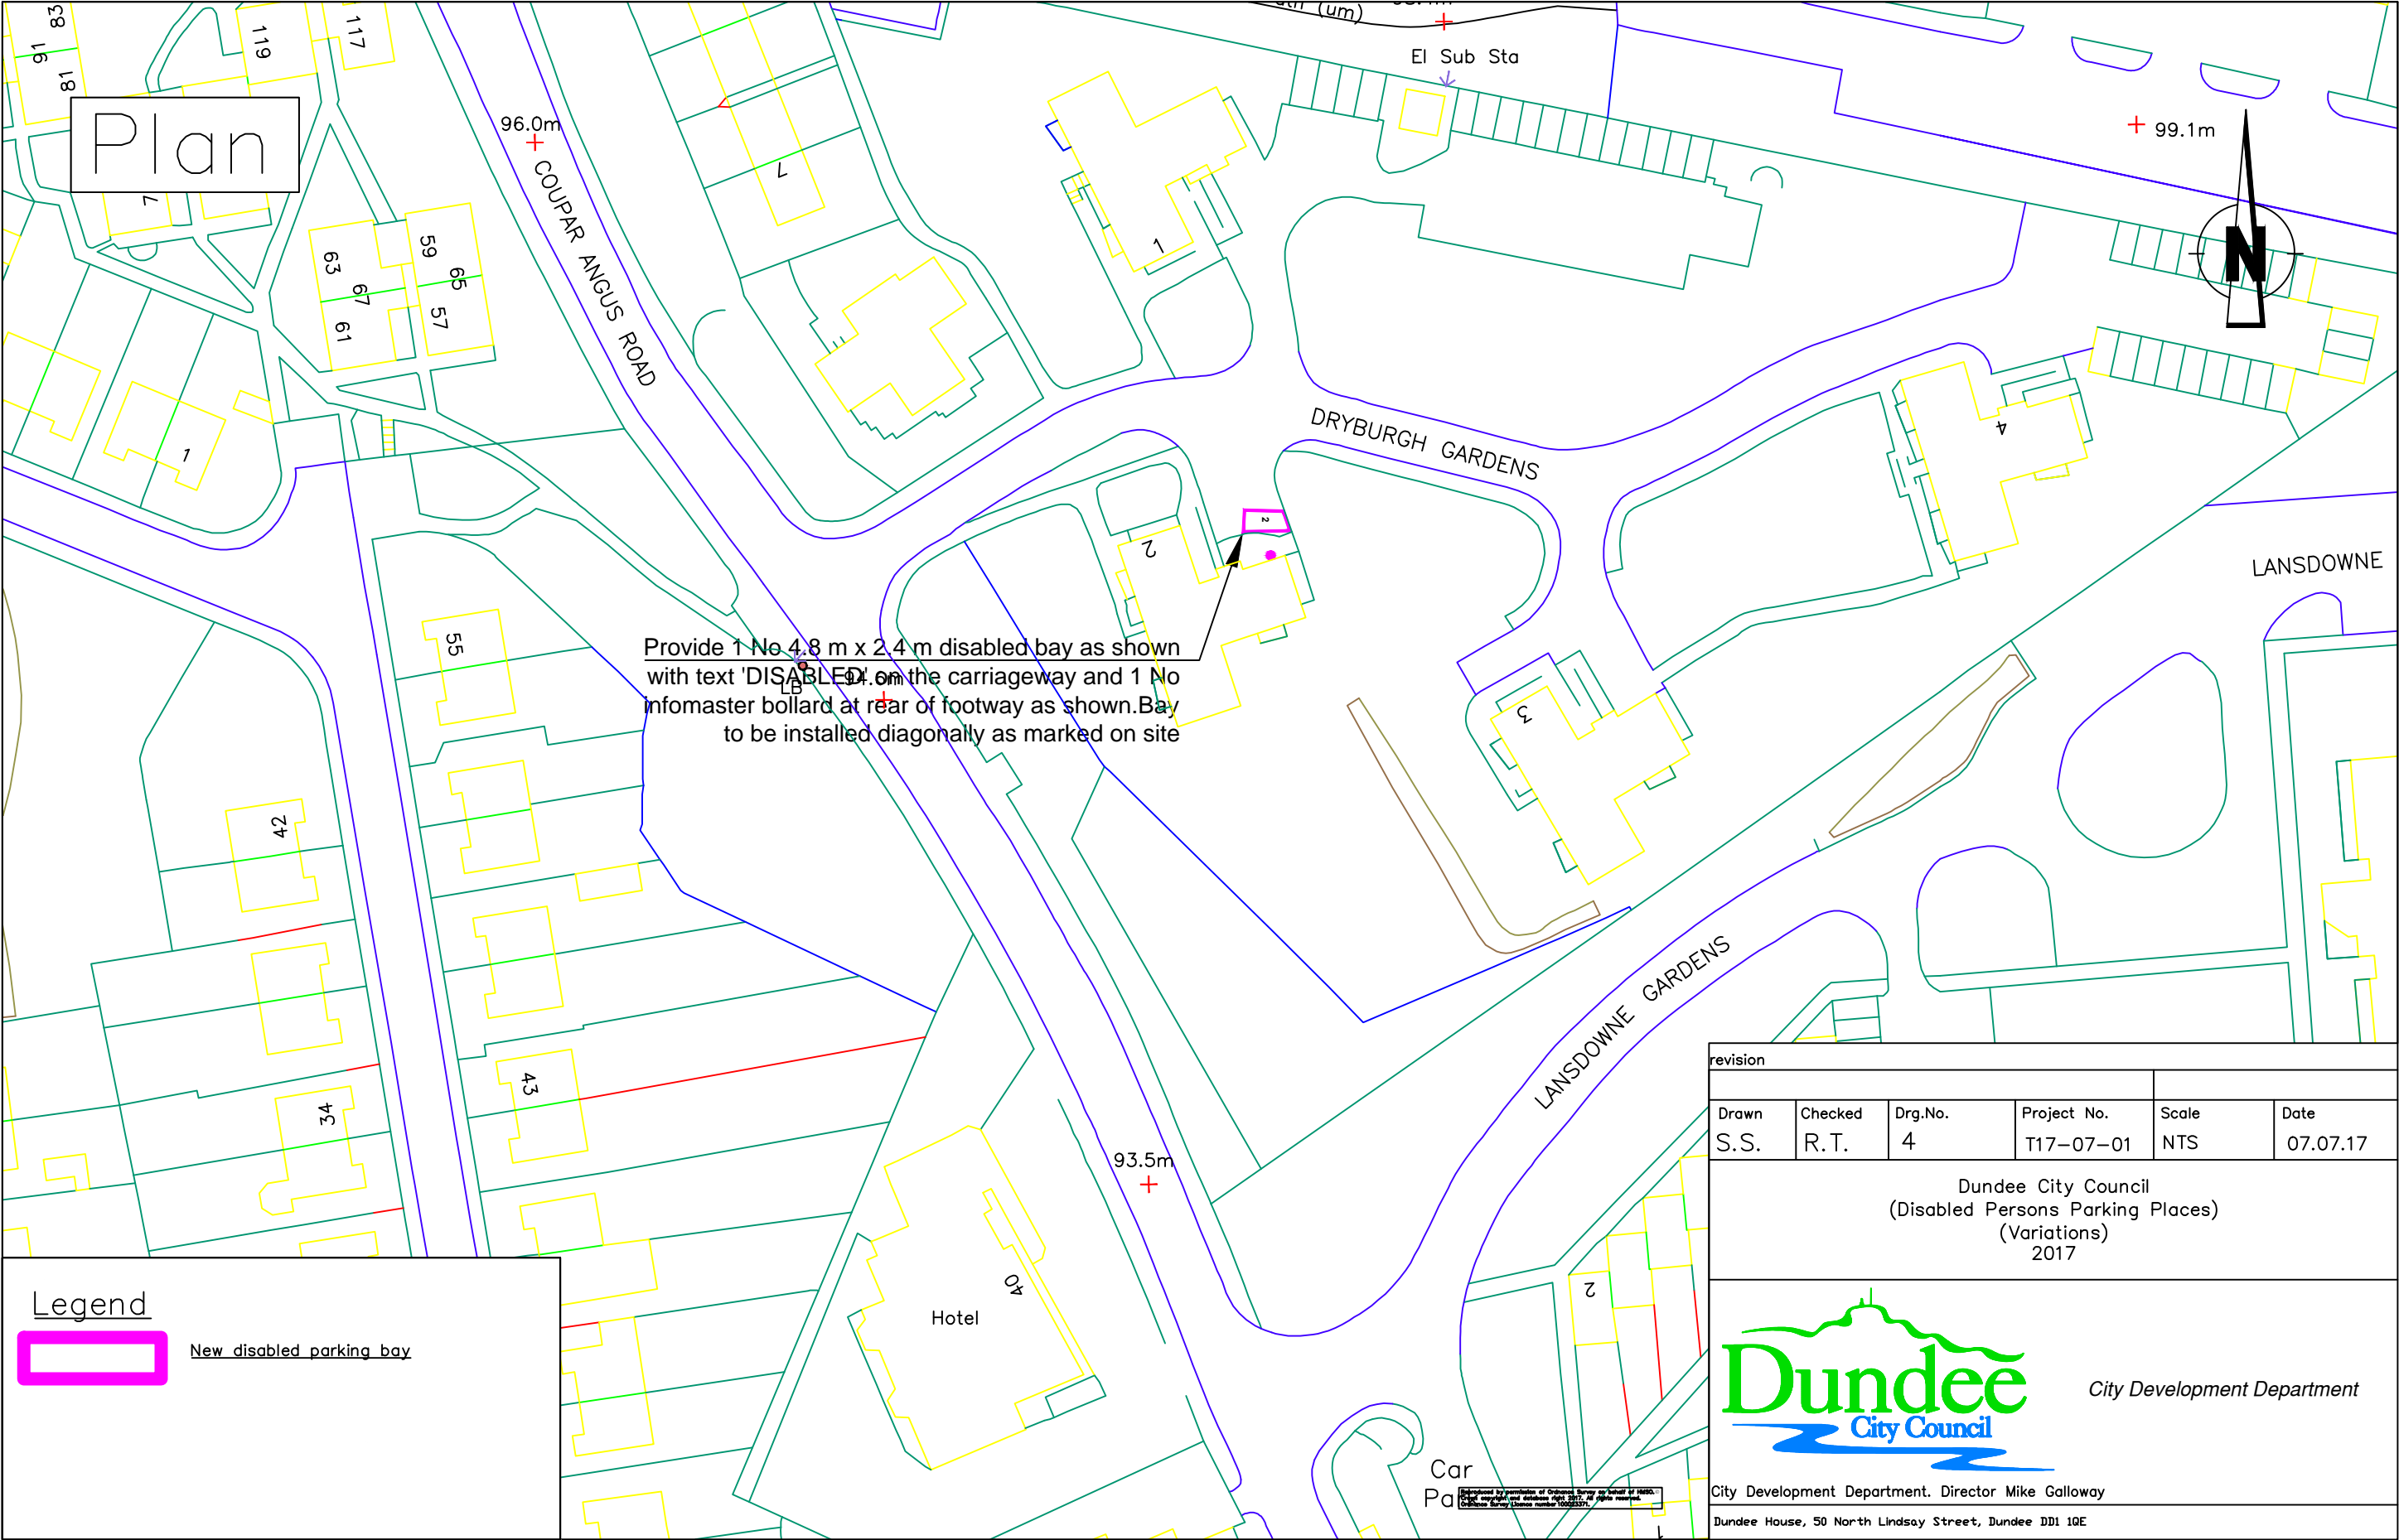

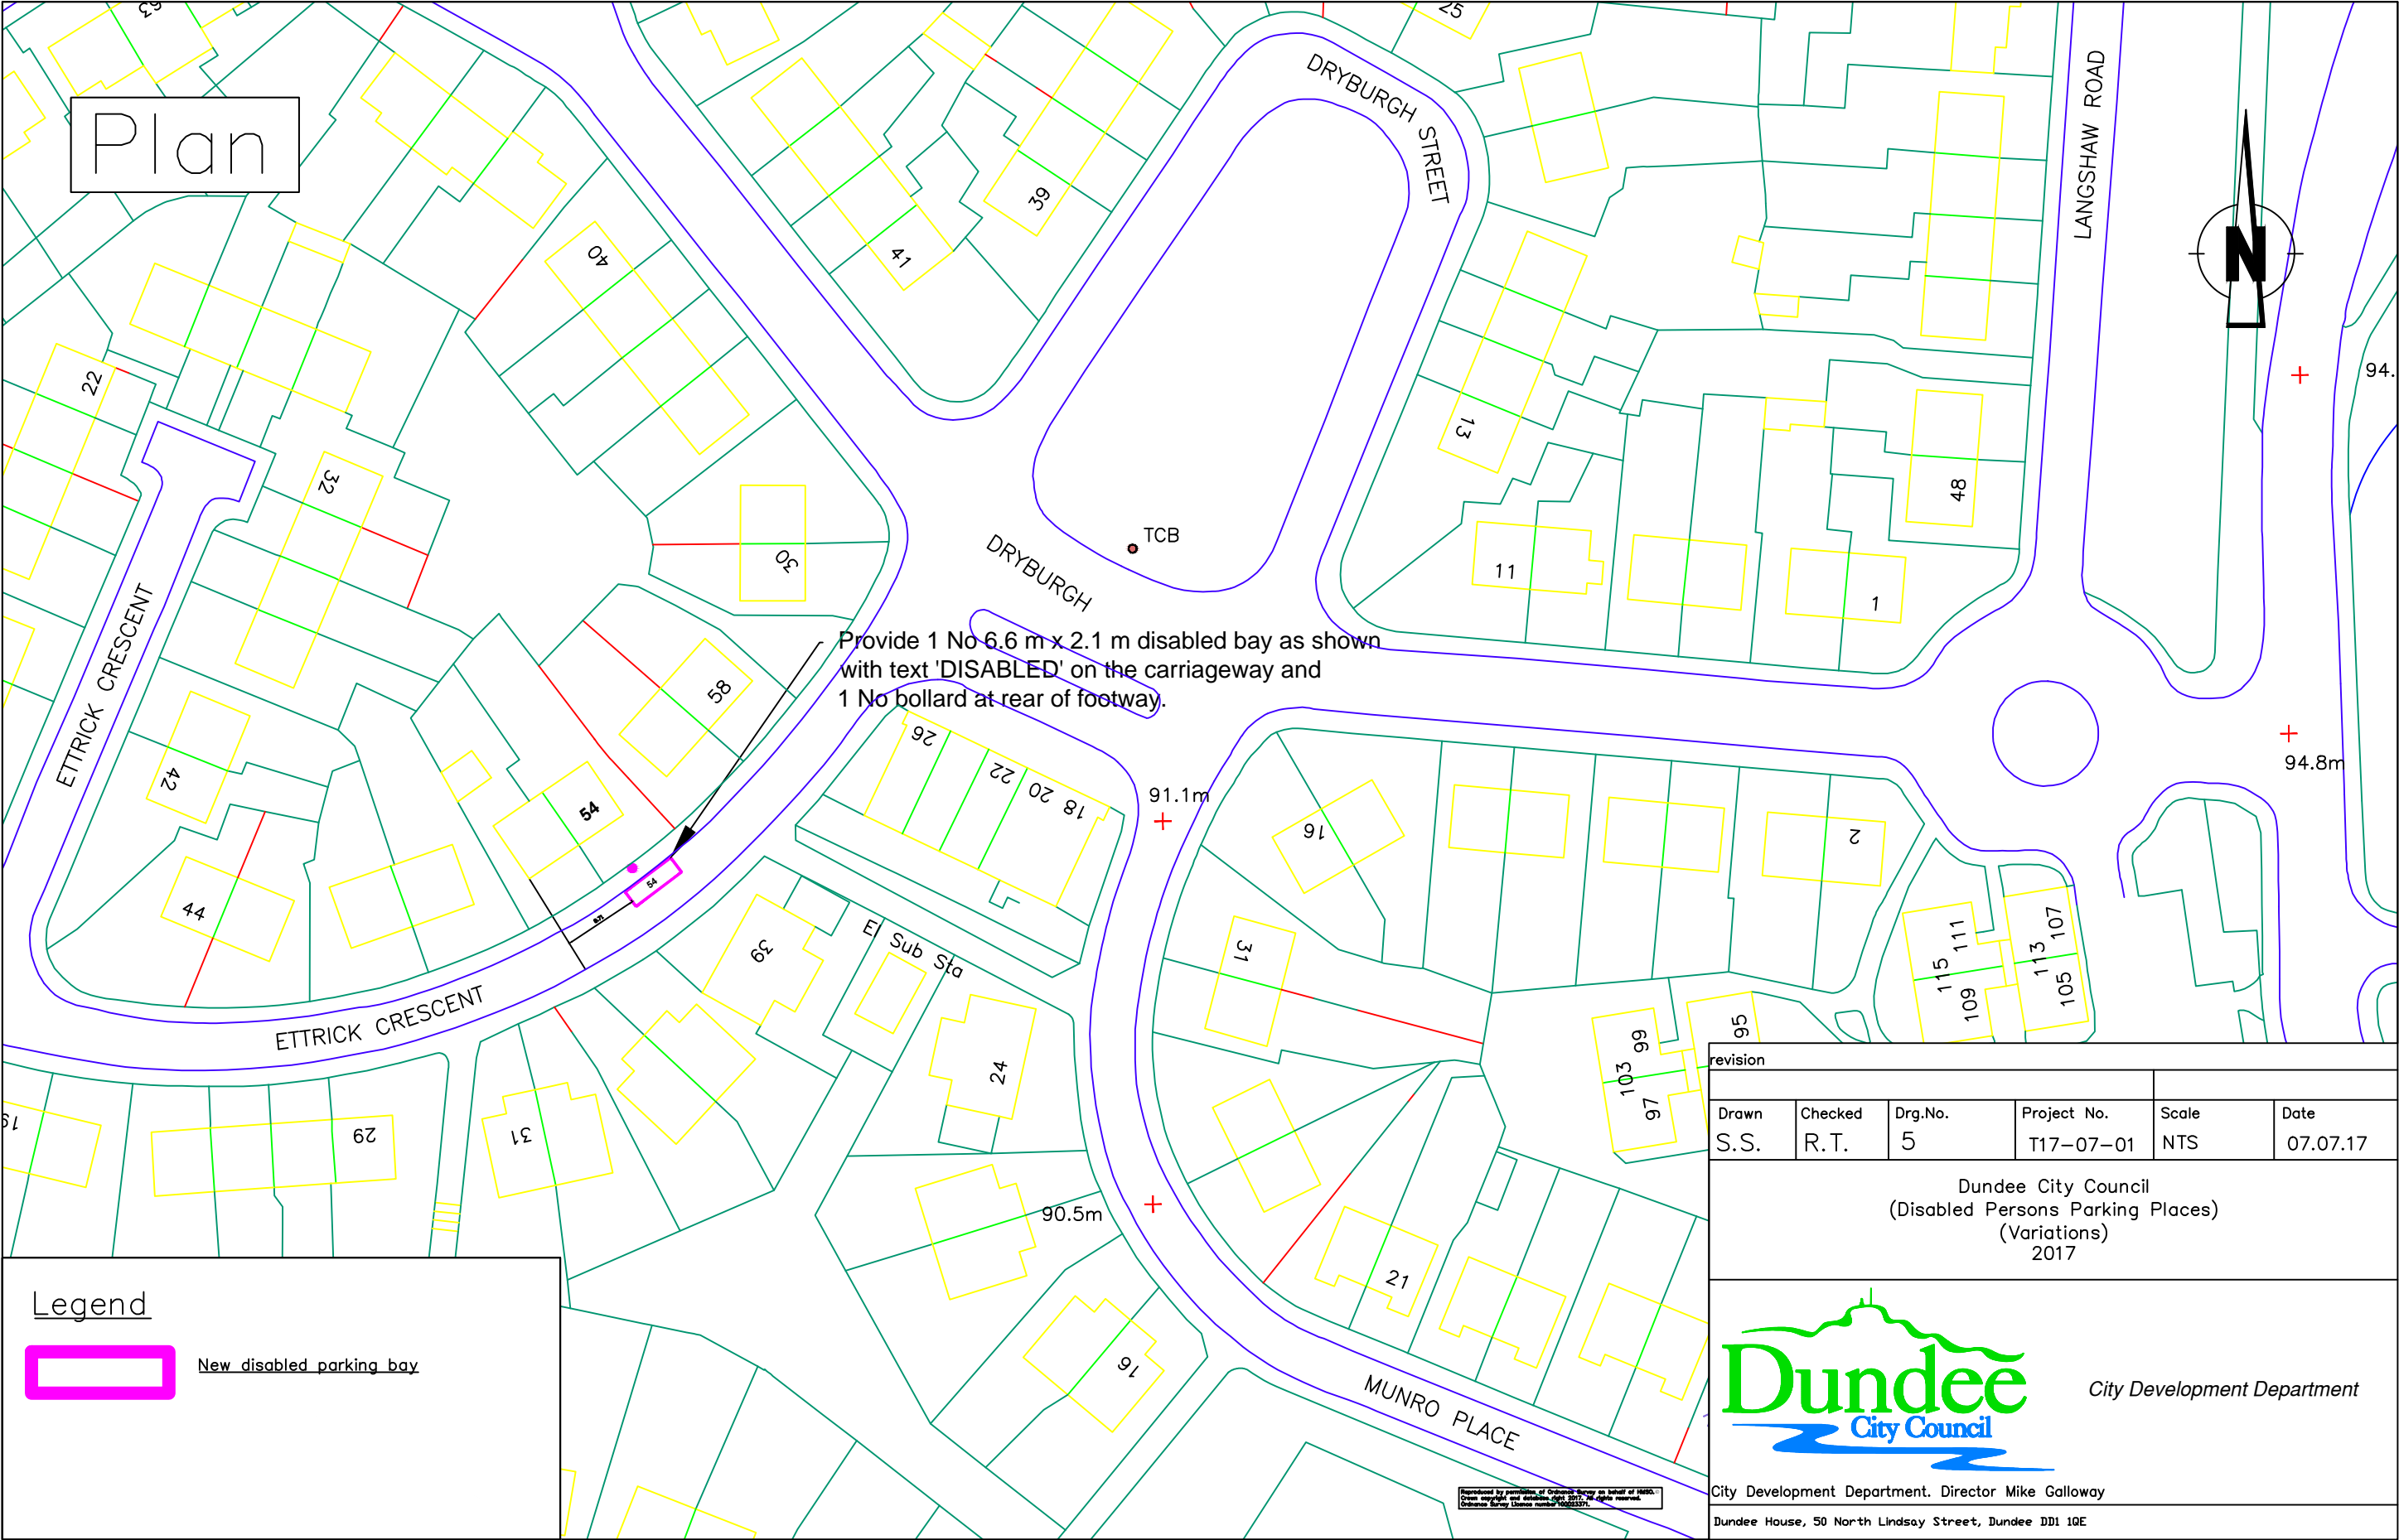

revision					
Drawn	Checked	Drg.No.	Project No.	Scale	Date
S.S.	R.T.	5	T17-07-01	NTS	07.07.17
Dundee City Council (Disabled Persons Parking Places) (Variations) 2017					
<div><div><div>Dundee</div><div>City Council</div></div><div>City Development Department</div></div>					
City Development Department. Director Mike Galloway					
Dundee House, 50 North Lindsay Street, Dundee DD1 1QE					

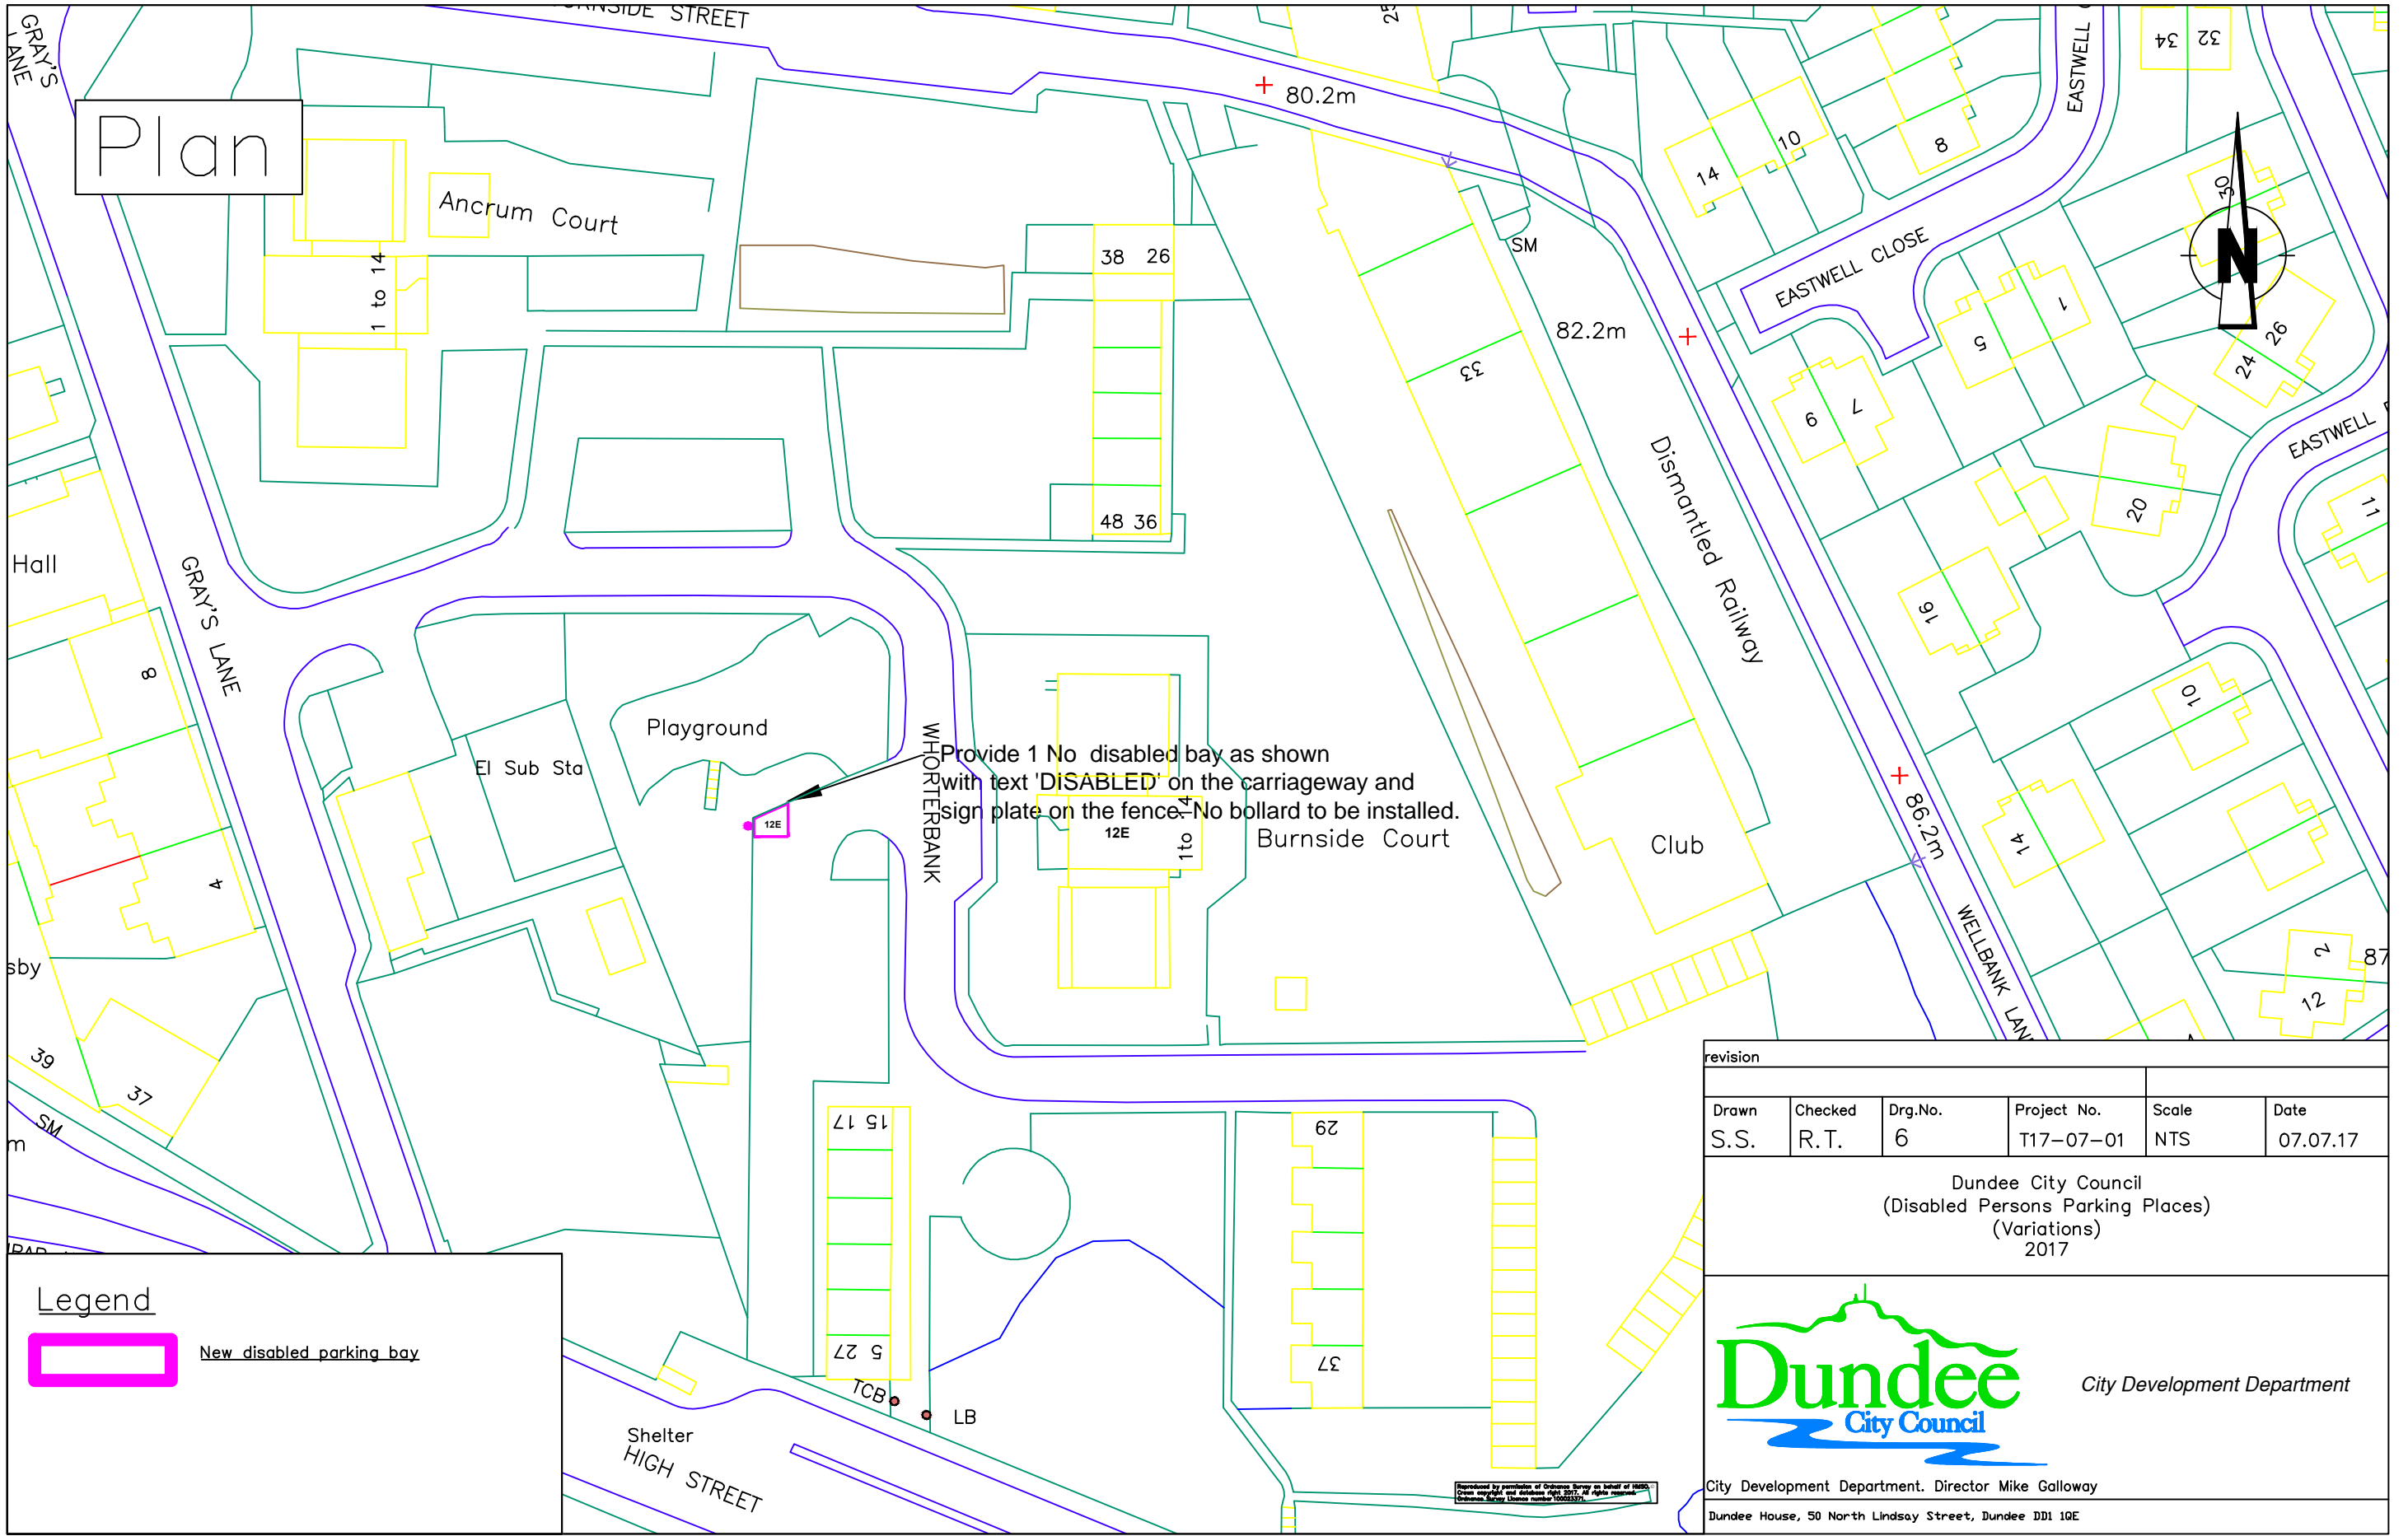


Legend

 New disabled parking bay

revision					
Drawn	Checked	Drg.No.	Project No.	Scale	Date
S.S.	R.T.	6	T17-07-01	NTS	07.07.17


Dundee City Council
(Disabled Persons Parking Places)
(Variations)
2017


 **Dundee**
City Council

City Development Department

City Development Department. Director Mike Galloway

Dundee House, 50 North Lindsay Street, Dundee DD1 1QE

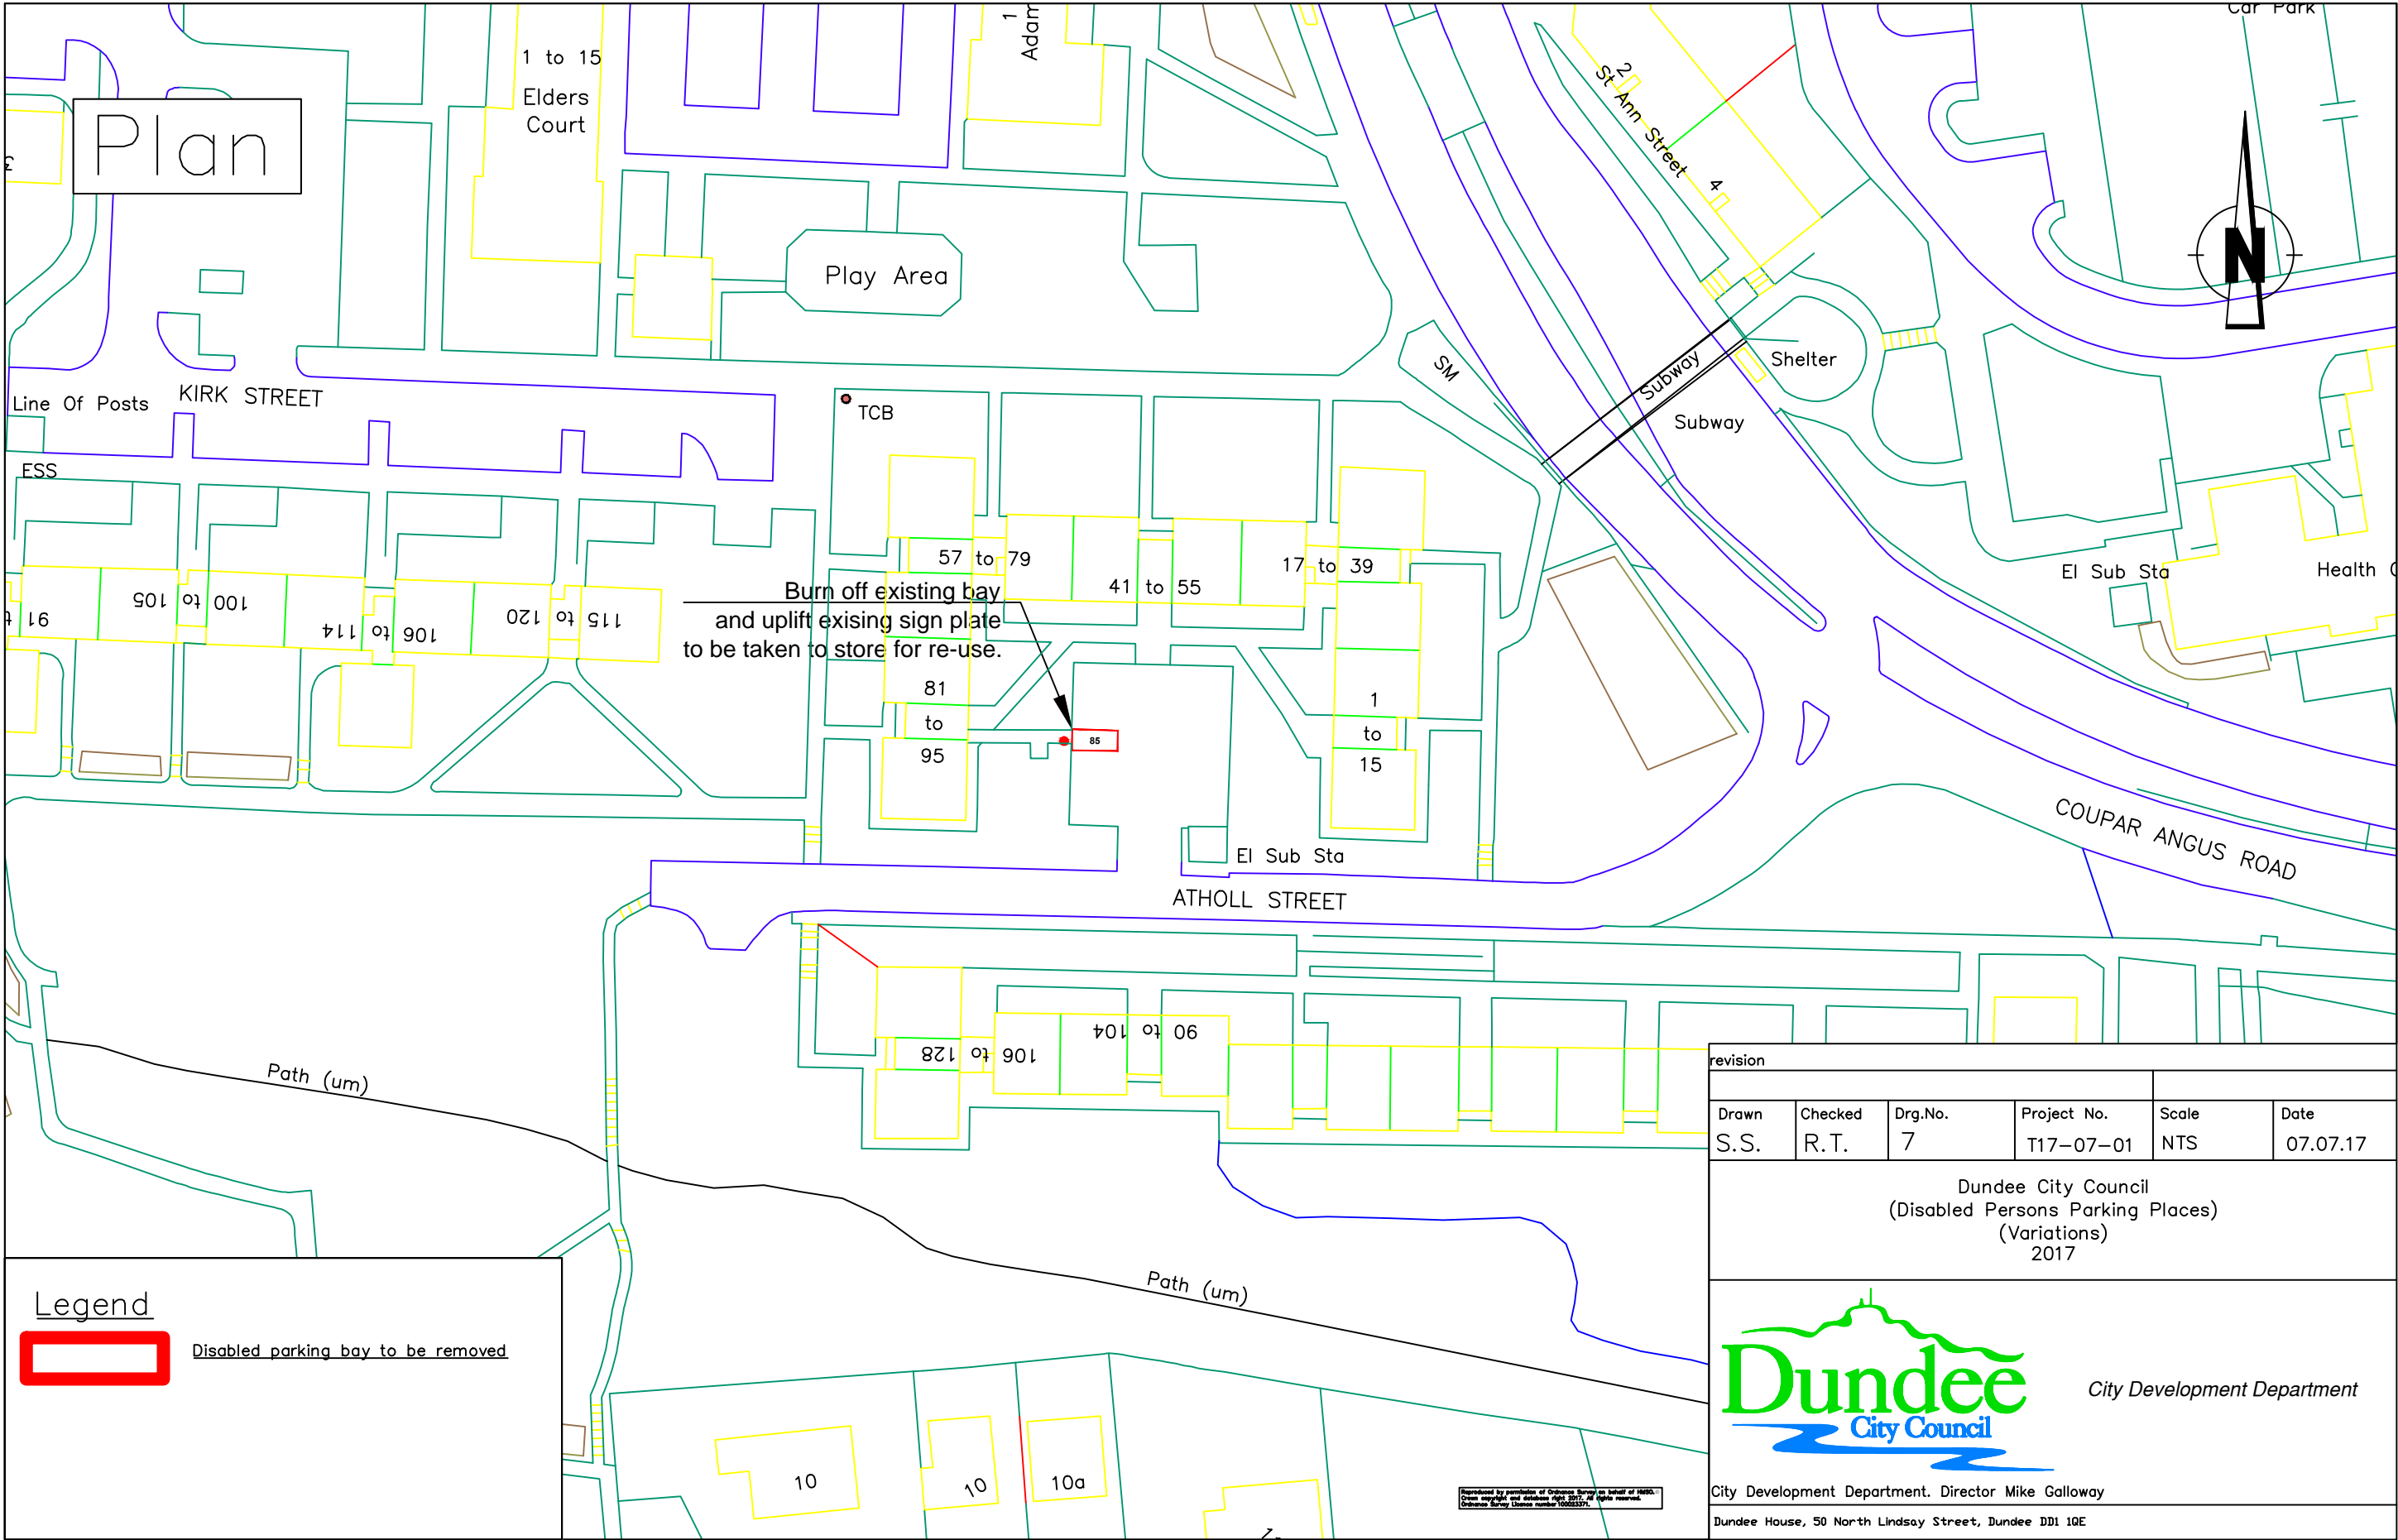

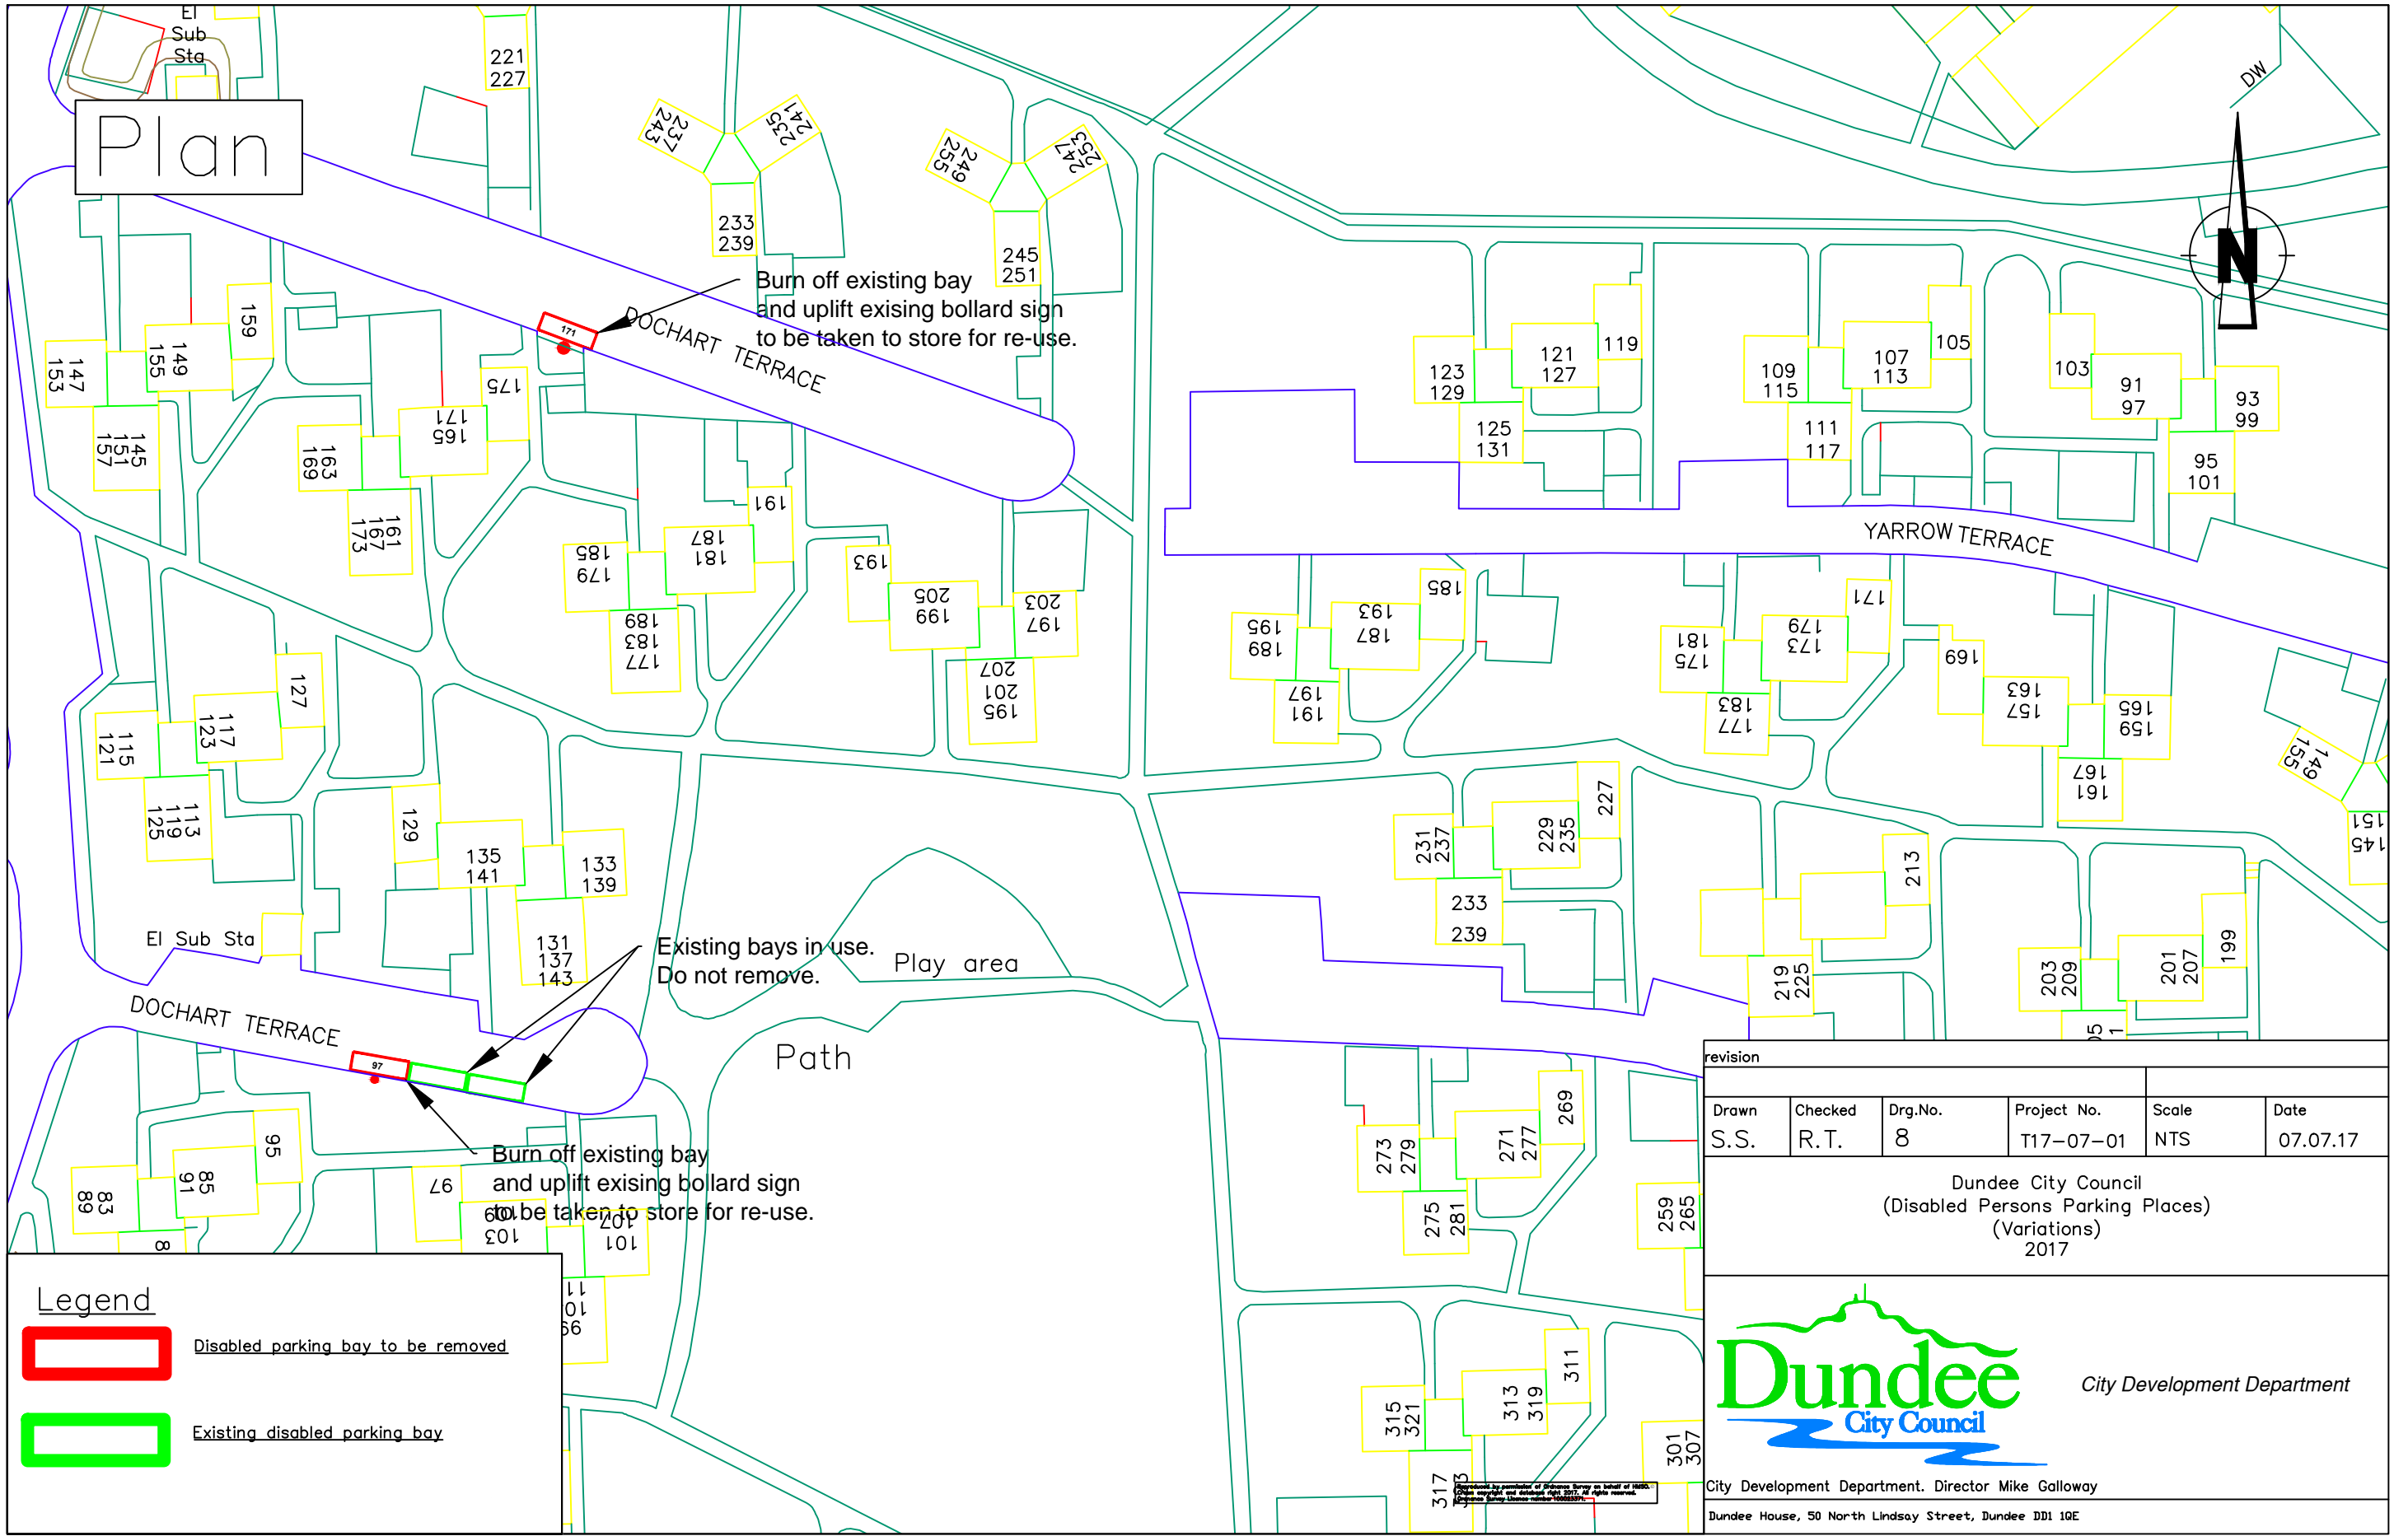


revision					
Drawn	Checked	Drg.No.	Project No.	Scale	Date
S.S.	R.T.	8	T17-07-01	NTS	07.07.17

Dundee City Council
(Disabled Persons Parking Places)
(Variations)
2017

Dundee
City Council

City Development Department

City Development Department. Director Mike Galloway
Dundee House, 50 North Lindsay Street, Dundee DD1 1QE

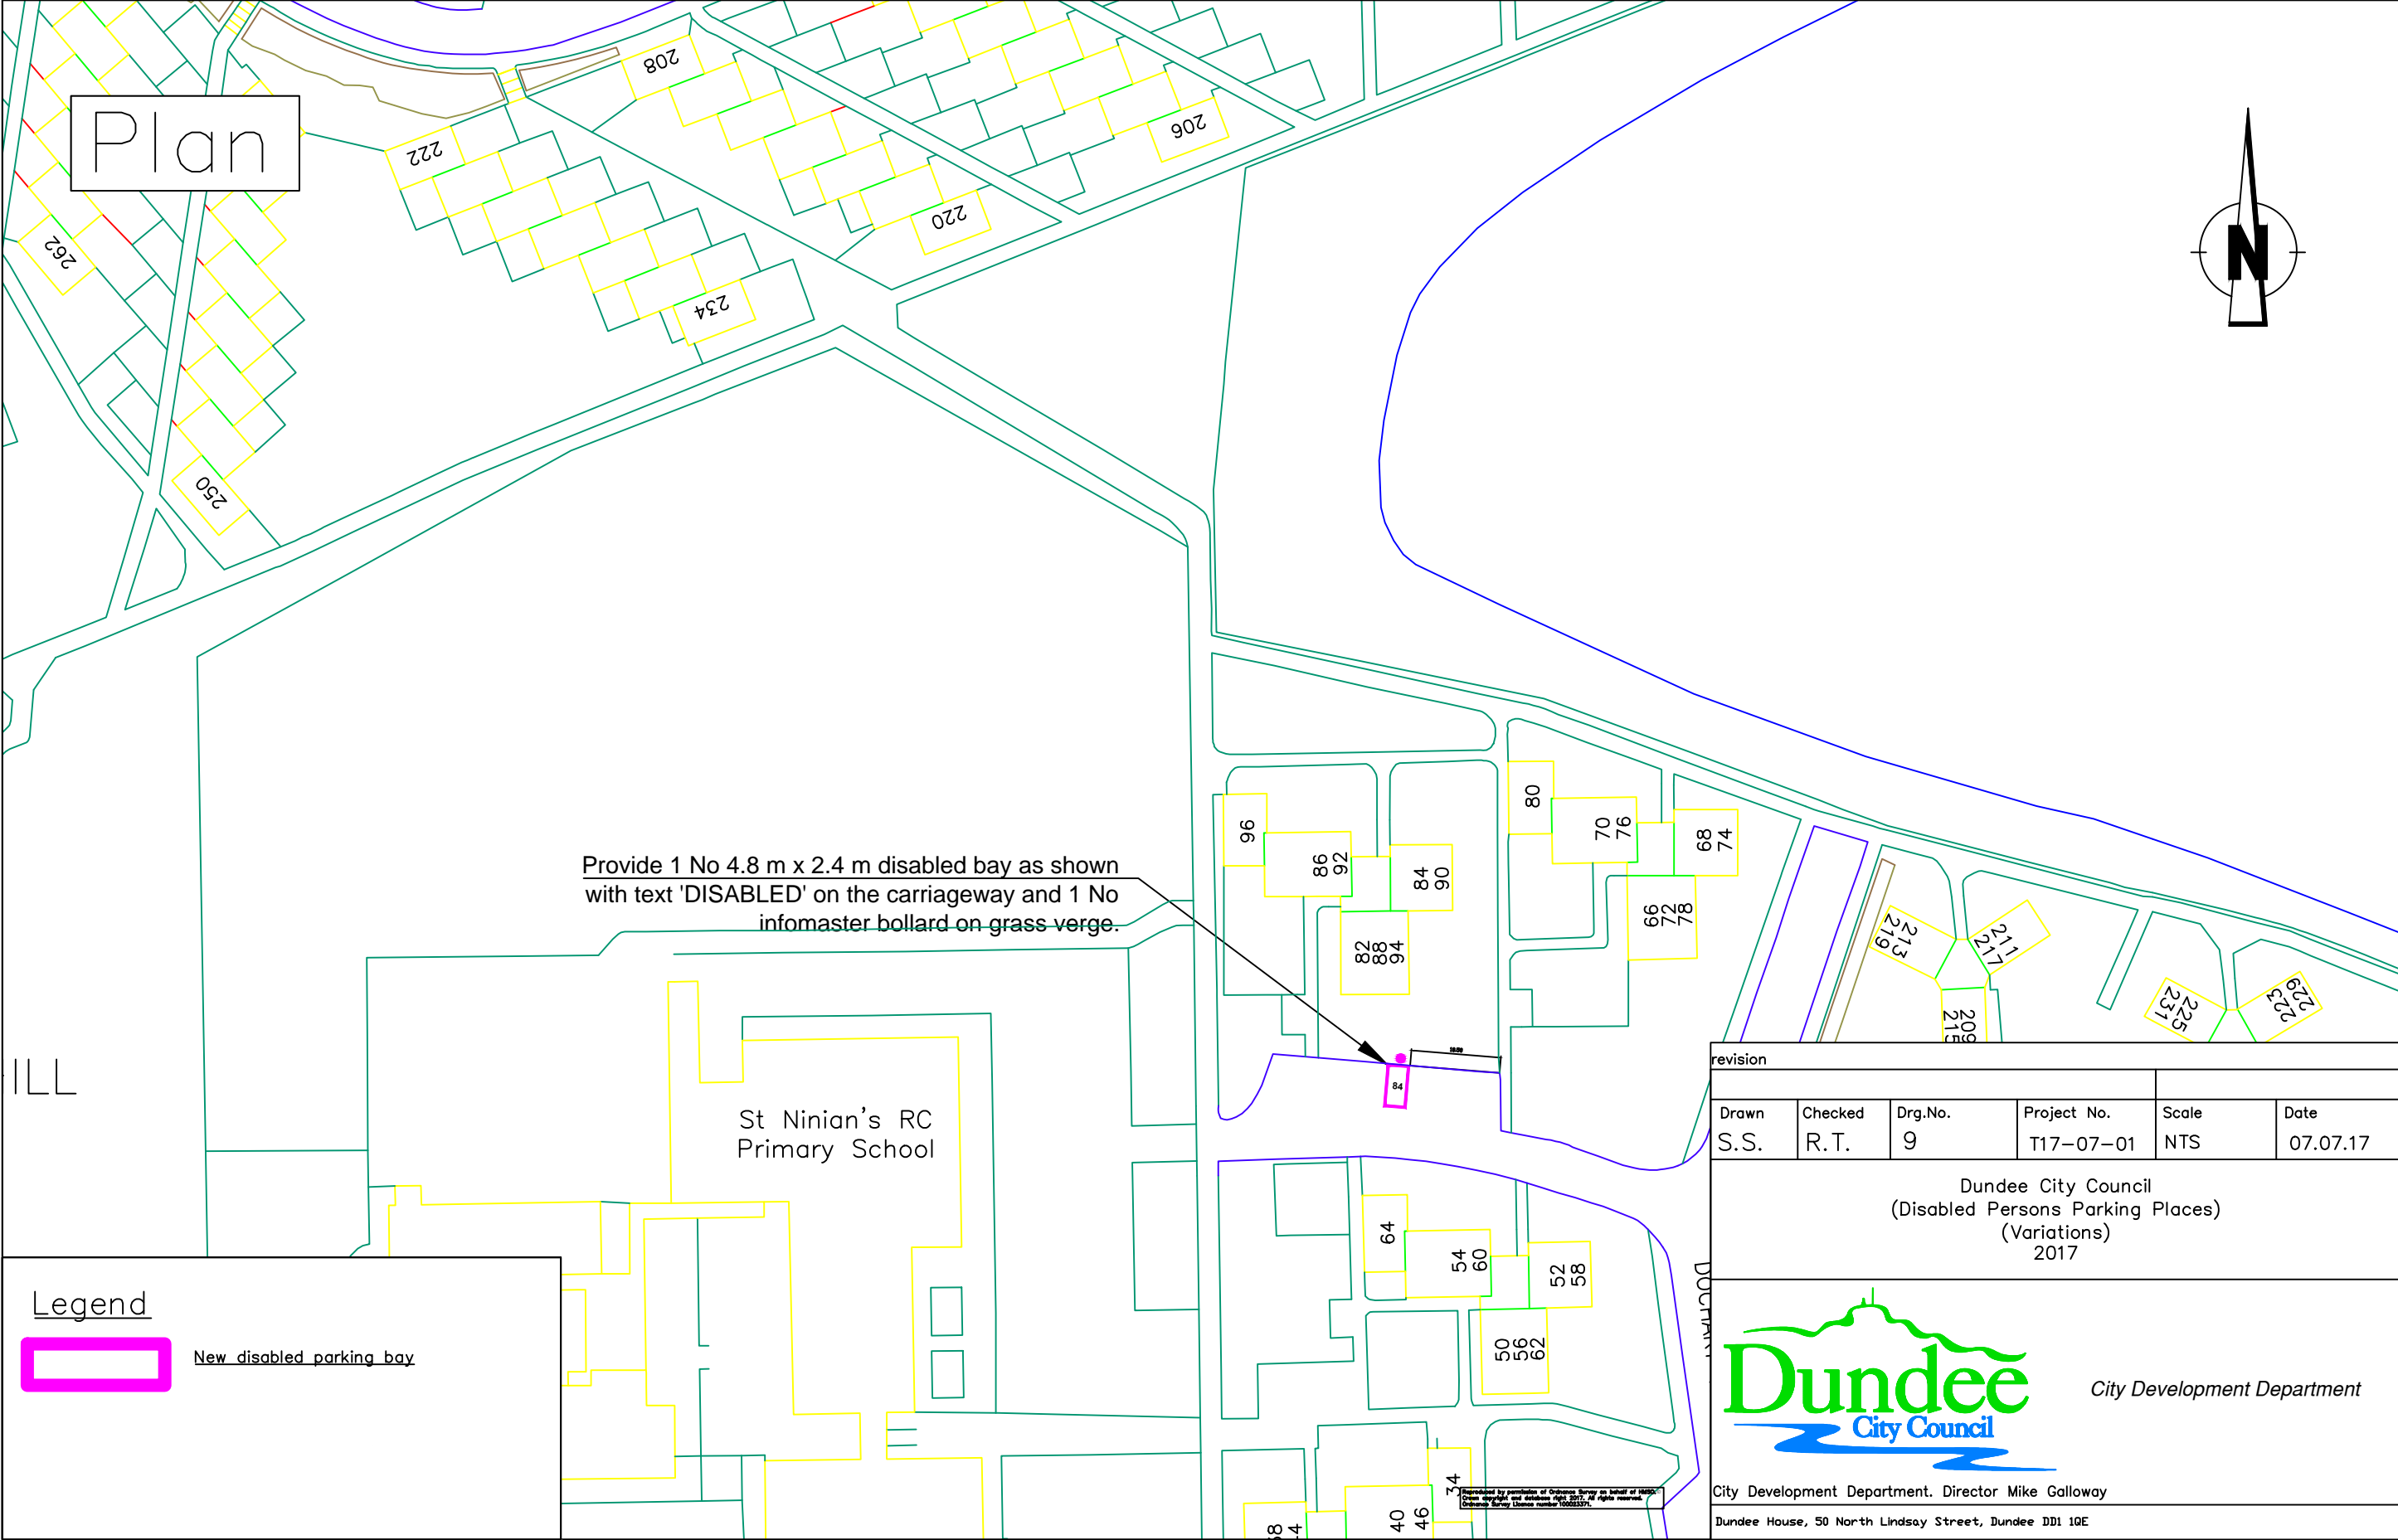

Plan




Provide 1 No 4.8 m x 2.4 m disabled bay as shown with text 'DISABLED' on the carriageway and 1 No infomaster bollard on grass verge.


St Ninian's RC Primary School

Legend



New disabled parking bay

revision					
Drawn	Checked	Drg.No.	Project No.	Scale	Date
S.S.	R.T.	9	T17-07-01	NTS	07.07.17
Dundee City Council (Disabled Persons Parking Places) (Variations) 2017					
 City Development Department					
City Development Department. Director Mike Galloway					
Dundee House, 50 North Lindsay Street, Dundee DD1 1QE					

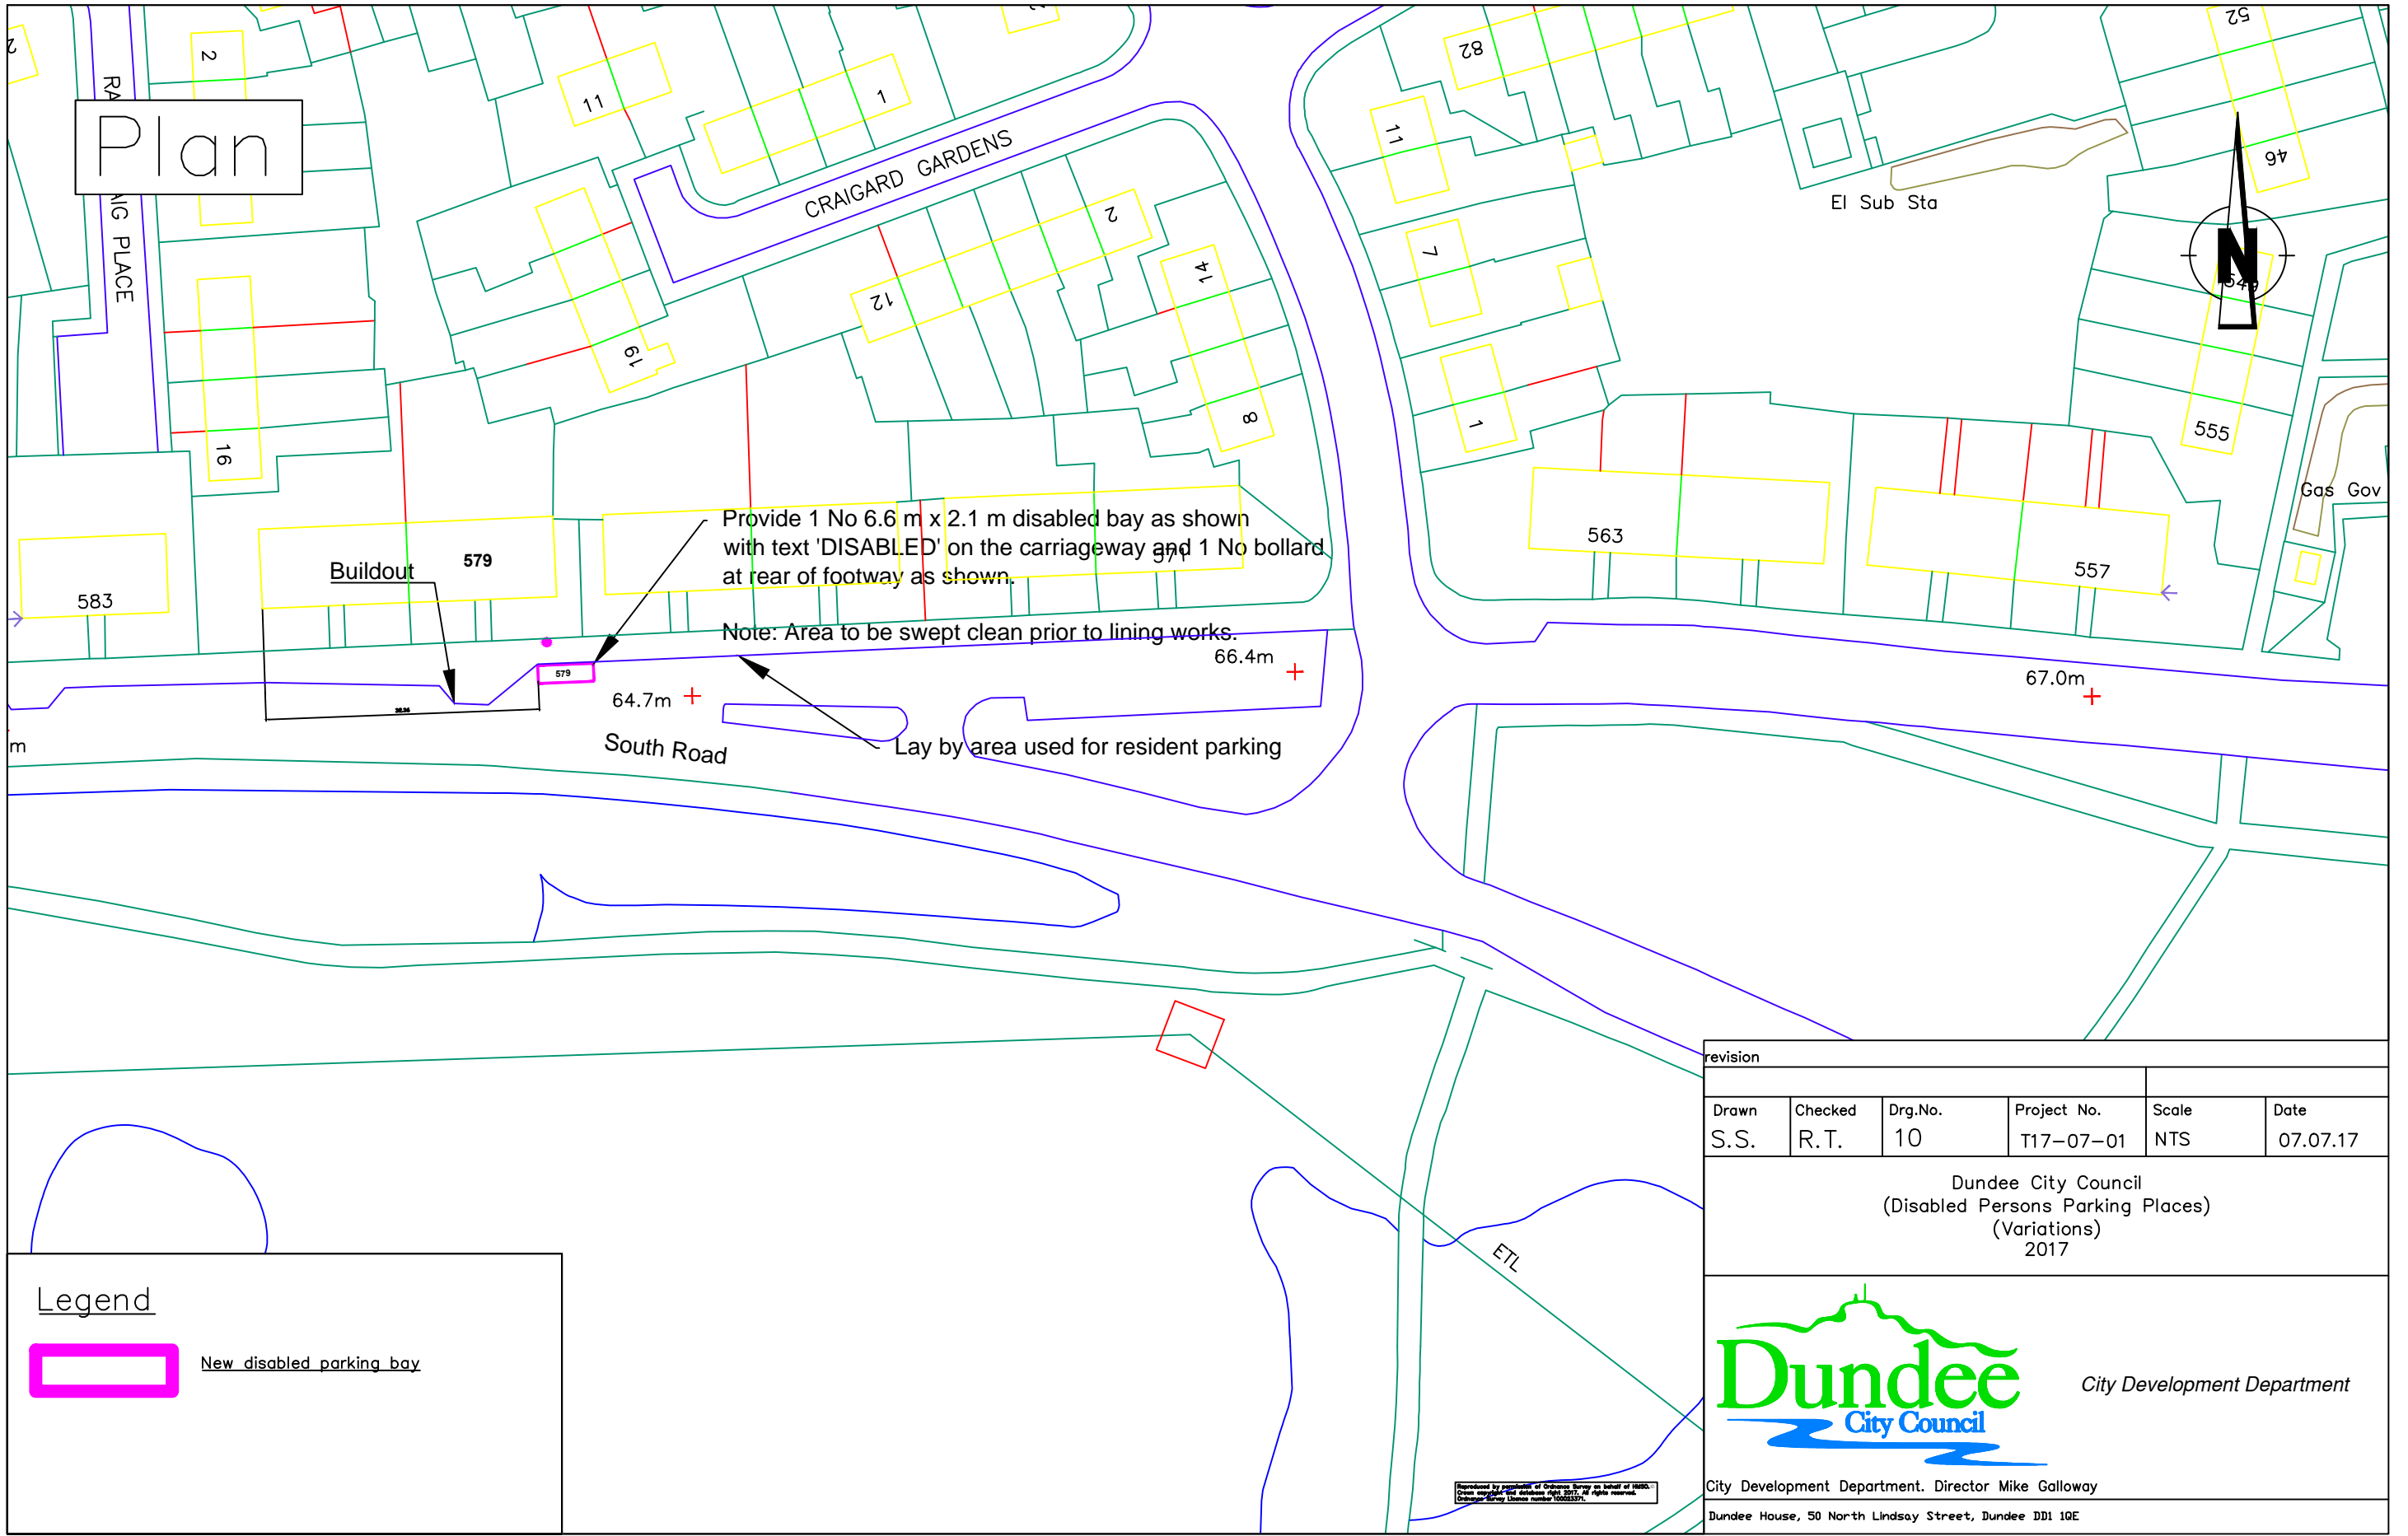

Plan

Provide 1 No 6.6 m x 2.1 m disabled bay as shown with text 'DISABLED' on the carriageway and 1 No bollard at rear of footway as shown.

Note: Area to be swept clean prior to lining works.

Buildout

579

64.7m

66.4m

South Road

Lay by area used for resident parking

67.0m


El Sub Sta

Gas Gov

Legend





New disabled parking bay

revision					
Drawn	Checked	Drg.No.	Project No.	Scale	Date
S.S.	R.T.	10	T17-07-01	NTS	07.07.17
Dundee City Council (Disabled Persons Parking Places) (Variations) 2017					
 City Development Department					
City Development Department. Director Mike Galloway					
Dundee House, 50 North Lindsay Street, Dundee DD1 1QE					

Reproduced by permission of Ordnance Survey on behalf of HMSO.
Crown copyright and database right 2017. All rights reserved.
Ordnance Survey Licence number 100033371.

Plan


Provide 1 No 6.6 m x 2.1 m disabled bay as shown with text 'DISABLED' on the carriageway and 1 No bollard at rear of footway

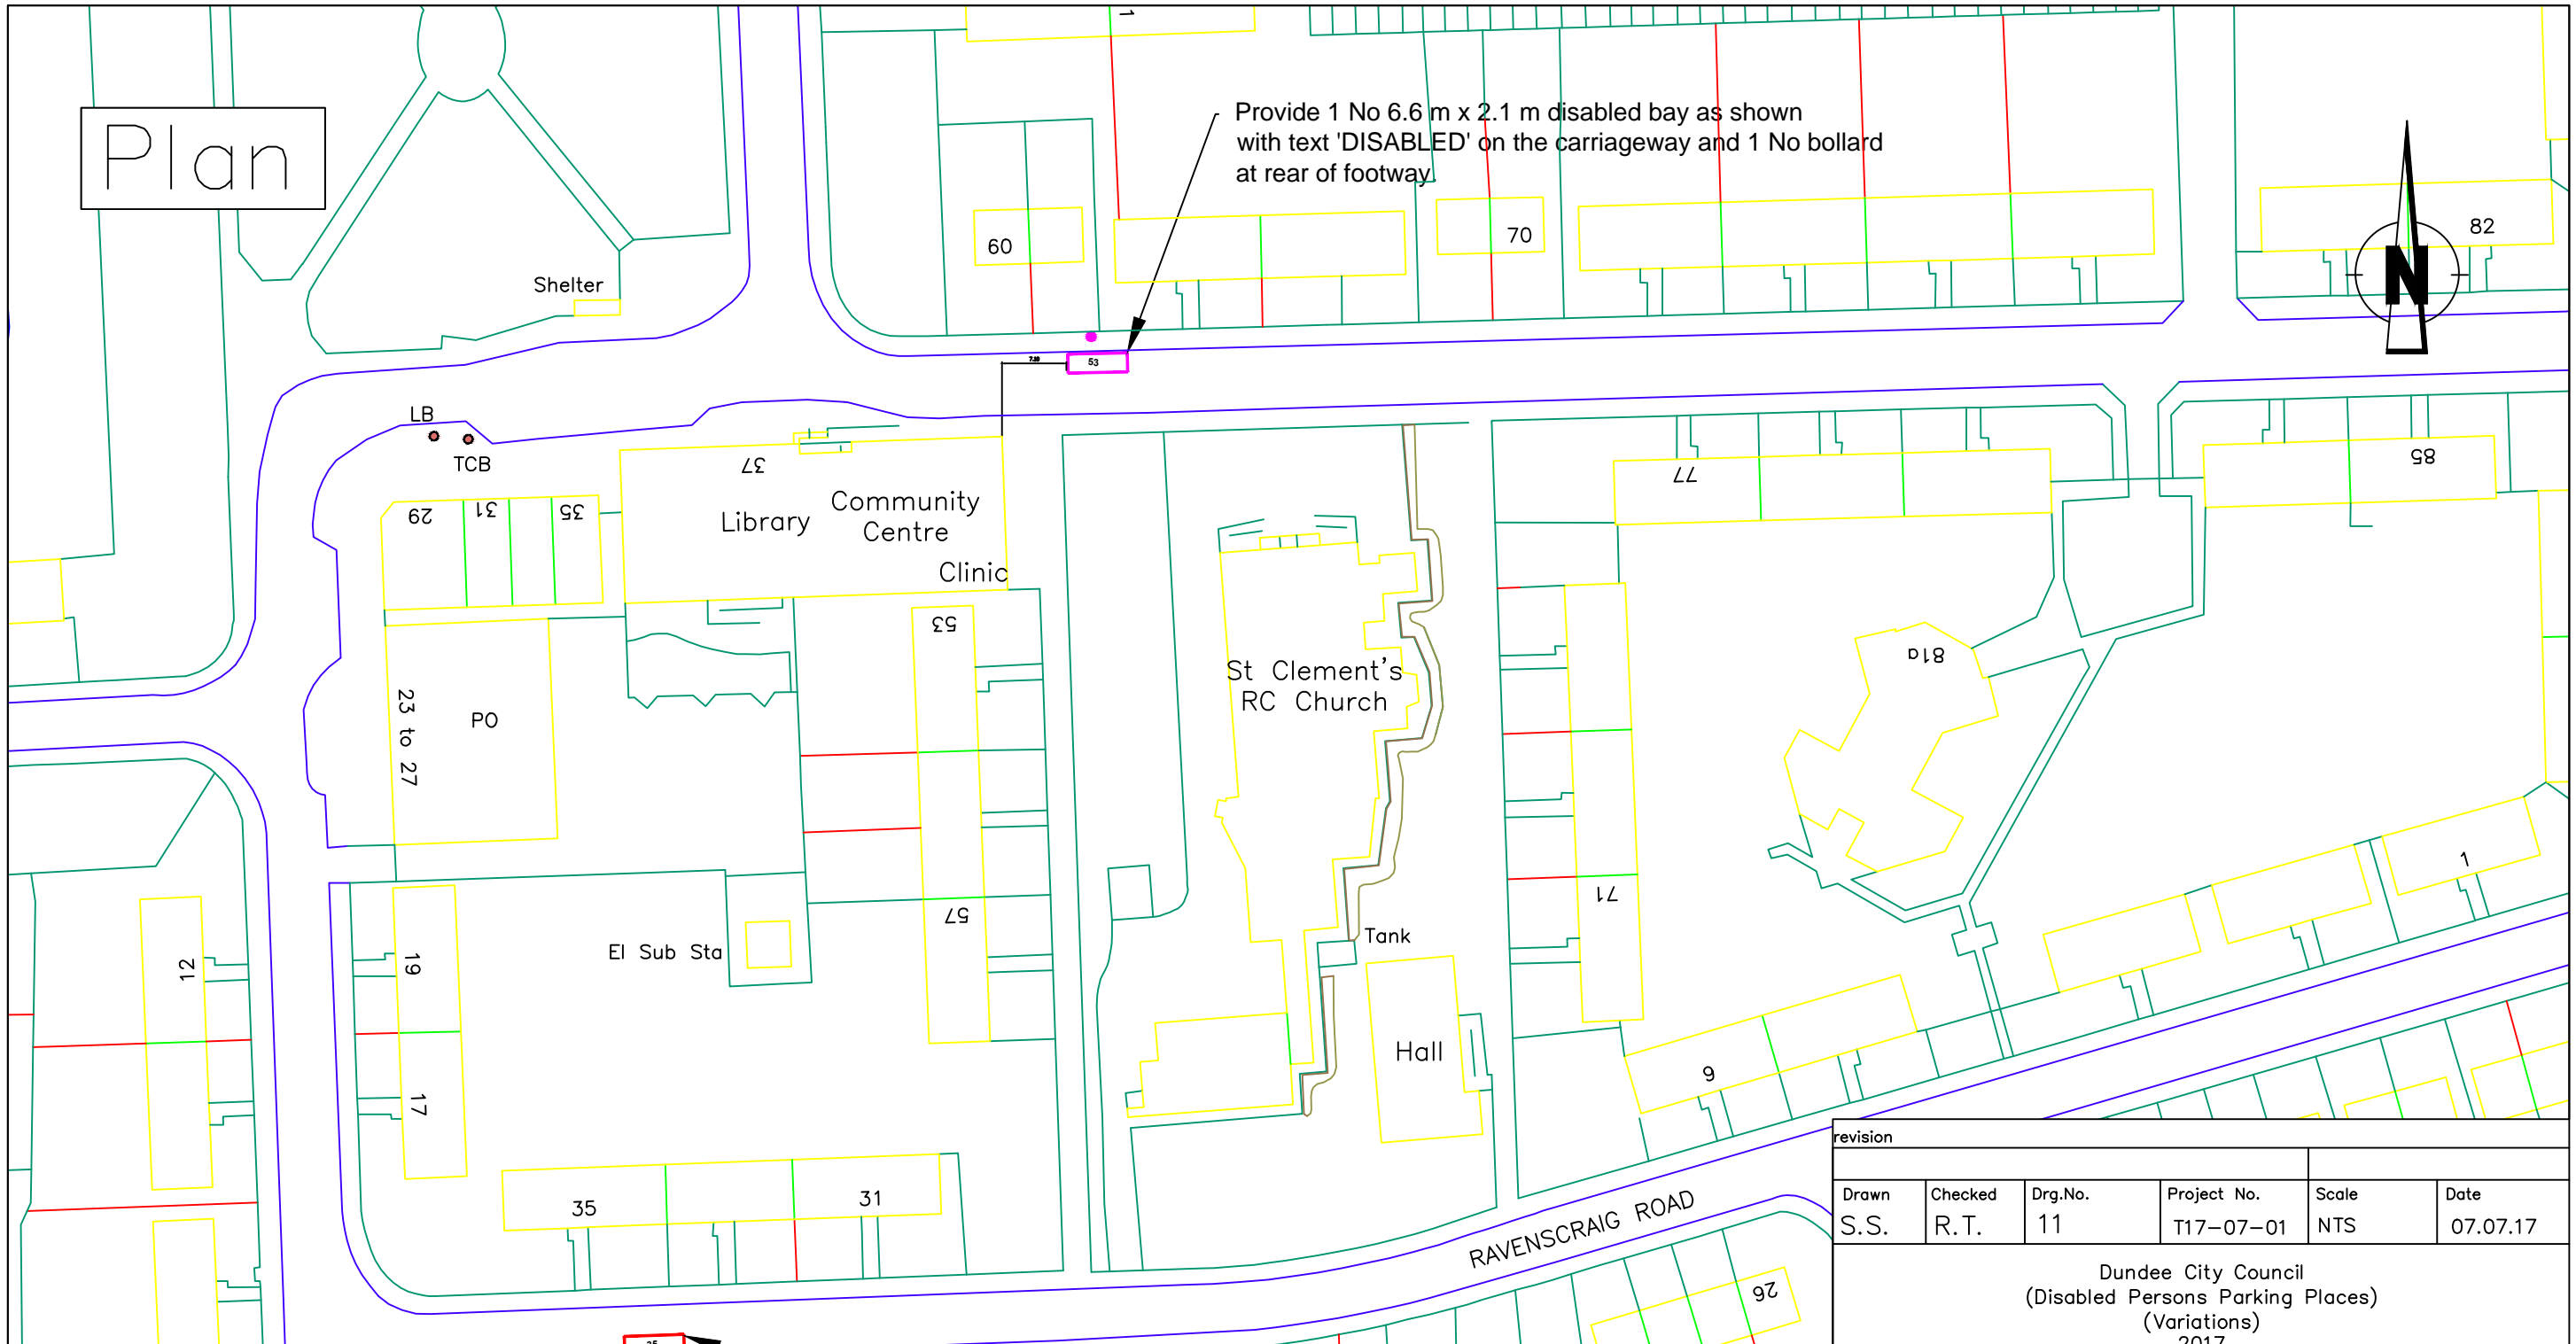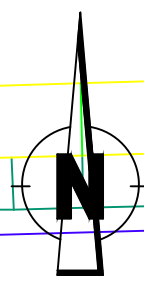

Legend



Disabled parking bay to be removed

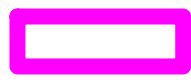

New disabled parking bay

Burn off existing bay and lift existing bollard sign (if present) to be taken to store for re-use.

Remove old disabled name plate and dispose off site

revision					
Drawn	Checked	Drg.No.	Project No.	Scale	Date
S.S.	R.T.	11	T17-07-01	NTS	07.07.17


Dundee City Council
(Disabled Persons Parking Places)
(Variations)
2017




City Development Department

City Development Department. Director Mike Galloway
Dundee House, 50 North Lindsay Street, Dundee DD1 1QE

Reproduced by permission of Ordnance Survey on behalf of HMSO.
© Crown copyright and database right 2017. All rights reserved.
Ordnance Survey License number 100033371.

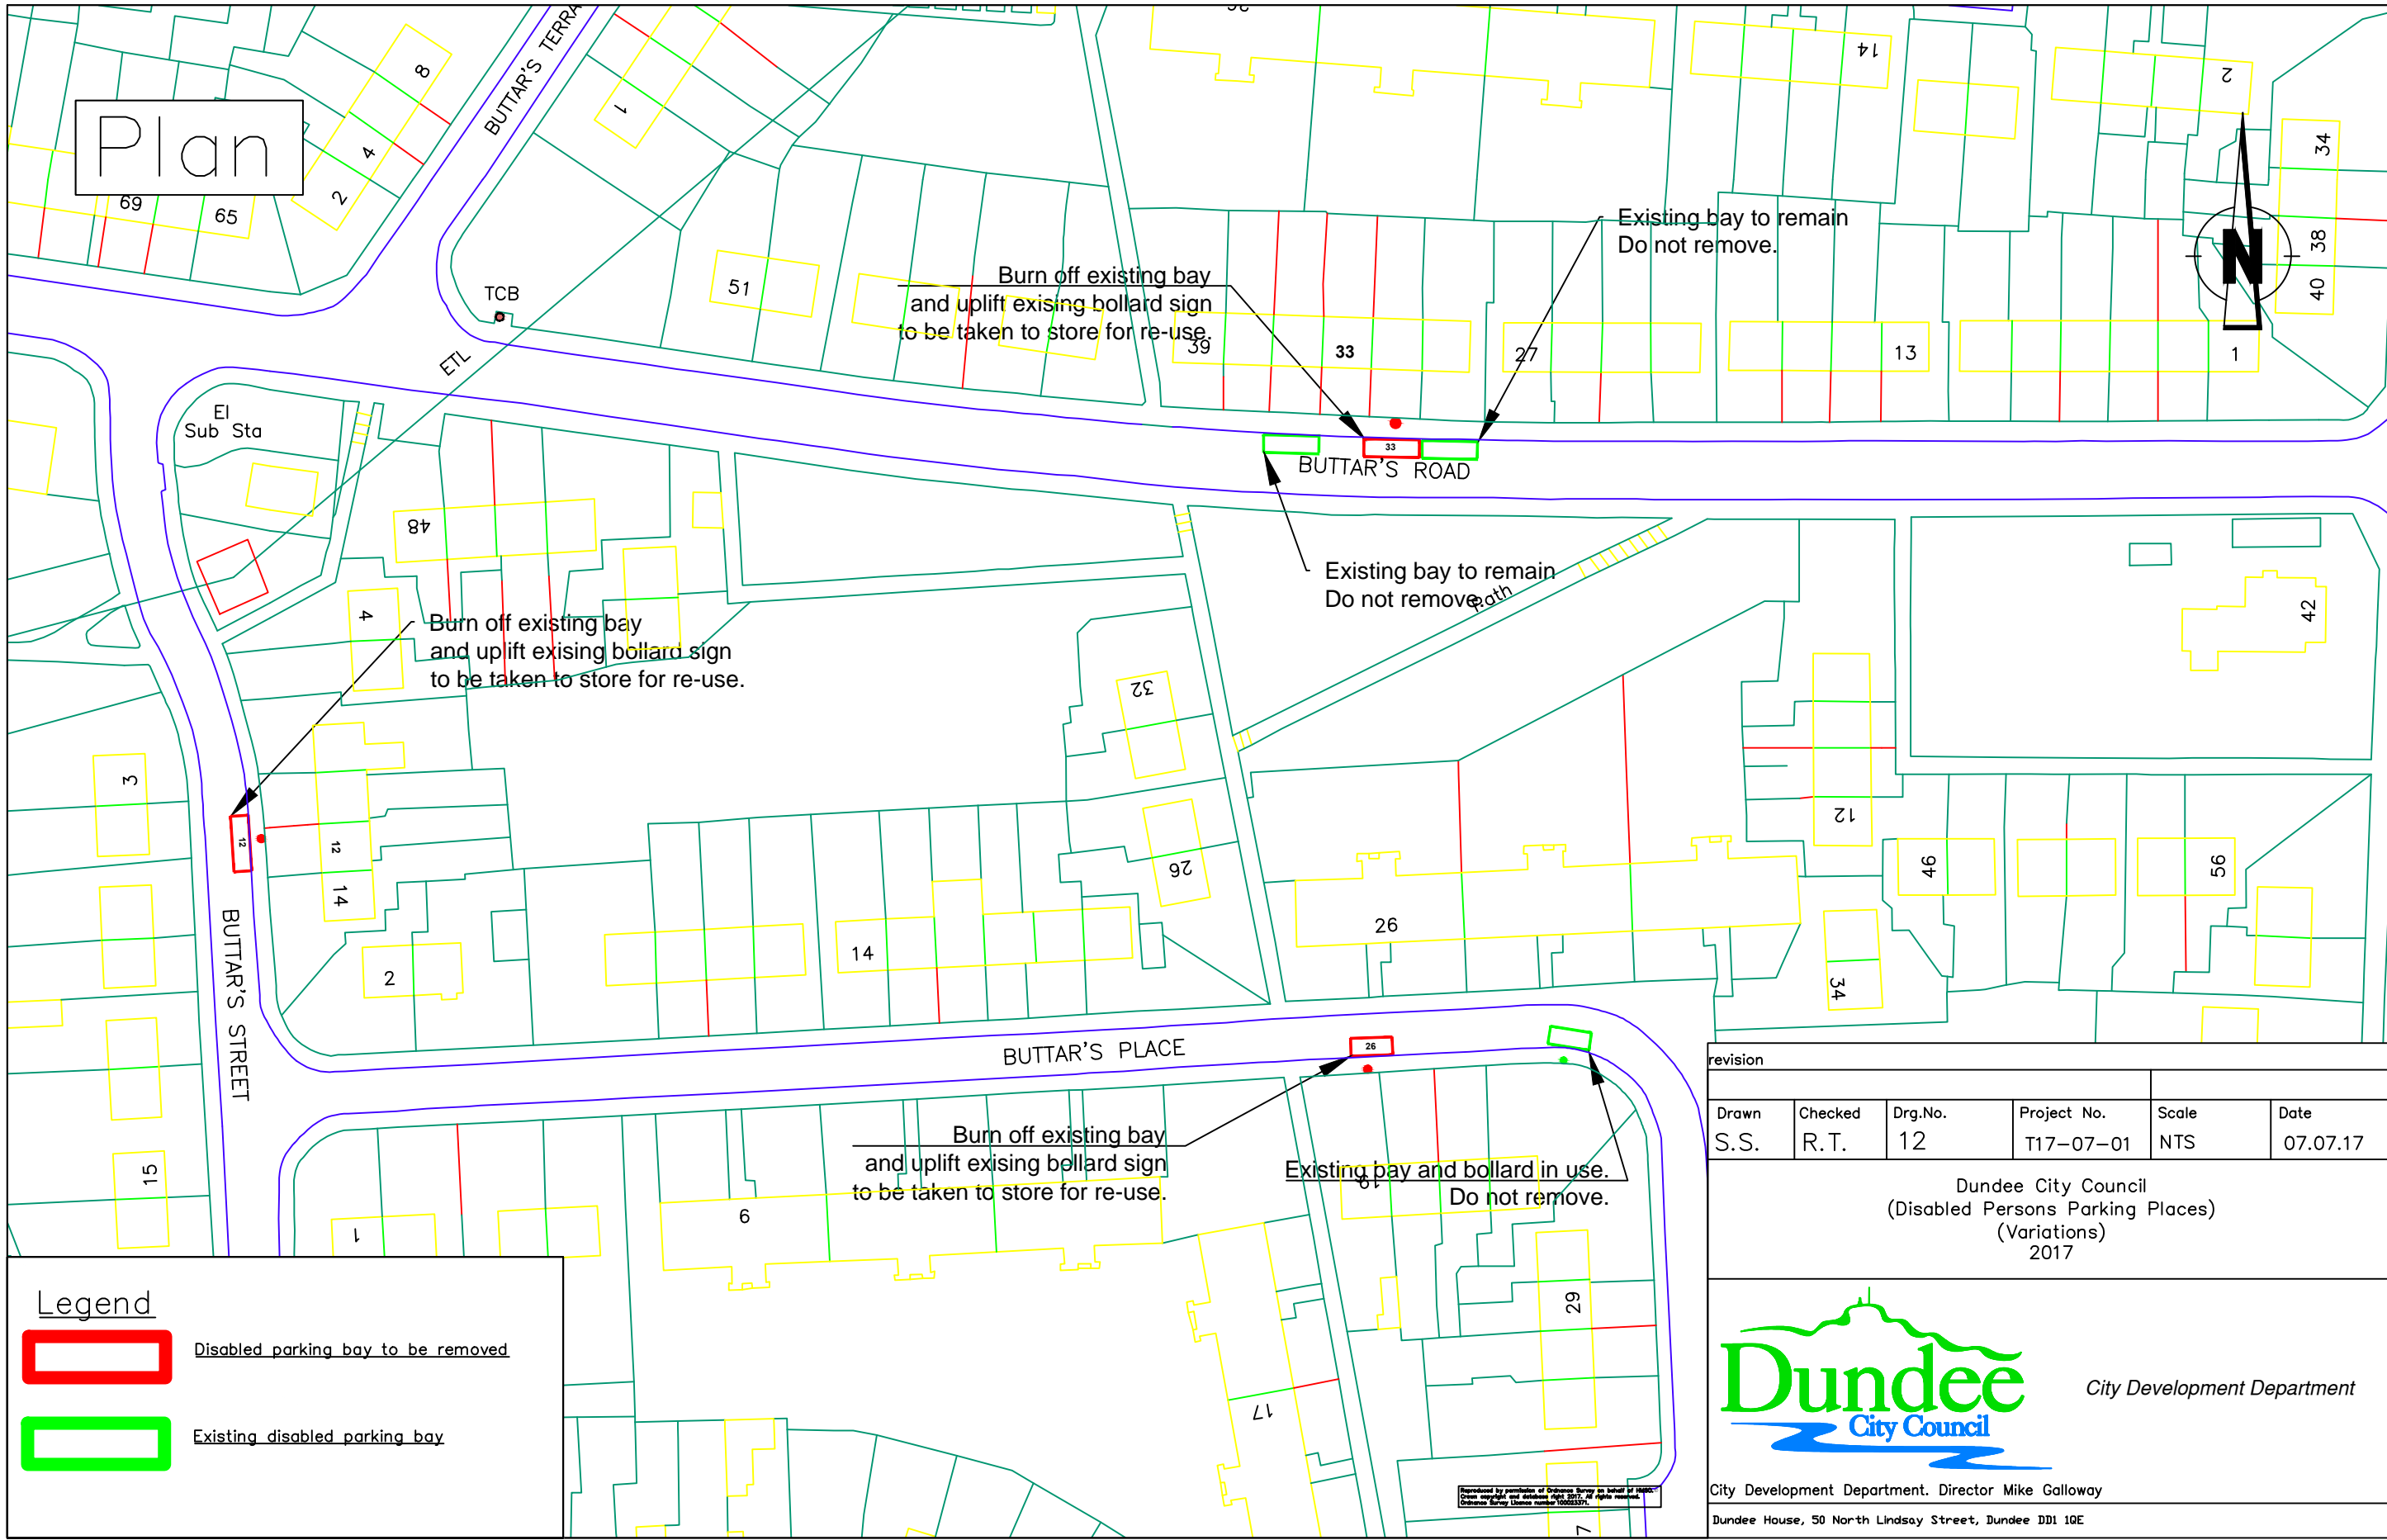

revision					
Drawn	Checked	Drg.No.	Project No.	Scale	Date
S.S.	R.T.	12	T17-07-01	NTS	07.07.17
Dundee City Council (Disabled Persons Parking Places) (Variations) 2017					
 City Development Department					
City Development Department. Director Mike Galloway					
Dundee House, 50 North Lindsay Street, Dundee DD1 1QE					

Plan

71.8m

74.1m

LIFF TERRACE

LIFF PLACE

Provide 1 No 6.6 m x 2.1 m disabled bay as shown with text 'DISABLED' on the carriageway and 1 No bollard at rear of footway.

Note: Surface Dressed carriageway. To be swept clean prior to application of lining.

El Sub Sta

BROWNHILL PLACE

Provide 2 Nos 6.6 m x 2.1 m disabled bay as shown with text 'DISABLED' on the carriageway and 2 Nos bollard at rear of footway as shown. Bays to be tagged with each other.

Path (un)

Legend

New disabled parking bay

revision					
Drawn	Checked	Drg.No.	Project No.	Scale	Date
S.S.	R.T.	13	T17-07-01	NTS	07.07.17

Dundee City Council
(Disabled Persons Parking Places)
(Variations)
2017

Dundee
City Council

City Development Department

City Development Department. Director Mike Galloway

Dundee House, 50 North Lindsay Street, Dundee DD1 1QE

Approved by permission of Ordnance Survey on behalf of HMRS.
Copyright © 2017. All rights reserved.
Dundee City Council. Dundee House, 50 North Lindsay Street, Dundee DD1 1QE.

10/10/2019

New disabled parking bay

revision

Drawn	Checked	Drg.No.	Project No.	Scale	Date
S.S.	R.T.	13	T17-07-01	NTS	07.07.17

Dundee City Council
(Disabled Persons Parking Places)
(Variations)
2017




City Development Department

City Development Department. Director Mike Galloway

Dundee House, 50 North Lindsay Street, Dundee DD1 1QE

Plan

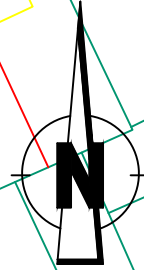

Provide 1 No 6.6 m x 2.1 m disabled bay as shown with text 'DISABLED' on the carriageway and 1 No bollard at rear of footway. Bay to be tagged on to existing bay.

Existing bay in use. Do not remove

Legend

New disabled parking bay

Existing disabled parking bay

revision

Drawn	Checked	Drg.No.	Project No.	Scale	Date
S.S.	R.T.	14	T17-07-01	NTS	07.07.17

Dundee City Council
(Disabled Persons Parking Places)
(Variations)
2017


City Development Department

City Development Department. Director Mike Galloway

Dundee House, 50 North Lindsay Street, Dundee DD1 1QE

Reproduced by permission of Ordnance Survey on behalf of HMSO.
From map data first published April 2007. All rights reserved.
Ordnance Survey Licence number 10003371.

Plan

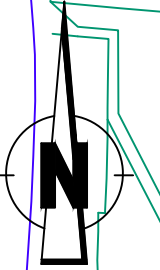

Existing Bay in use. Do not remove.

Provide 1 No 6.6 m x 2.1 m disabled bay as shown with text 'DISABLED' on the carriageway and 1 No bollard at rear of footway. Bay to be tagged to the end of existing bay as shown.

MYREKIRK TERRACE

Balancing Pond

DUNHOLM STREET

Legend



New disabled parking bay



Existing disabled parking bay

revision					
Drawn	Checked	Drg.No.	Project No.	Scale	Date
S.S.	R.T.	15	T17-07-01	NTS	07.07.17

Dundee City Council
(Disabled Persons Parking Places)
(Variations)
2017




City Development Department

City Development Department. Director Mike Galloway

Dundee House, 50 North Lindsay Street, Dundee DD1 1QE

Reproduced by permission of Ordnance Survey on behalf of HMSO.
© Crown copyright and database right 2017. All rights reserved.
Ordnance Survey Licence number 100023374.

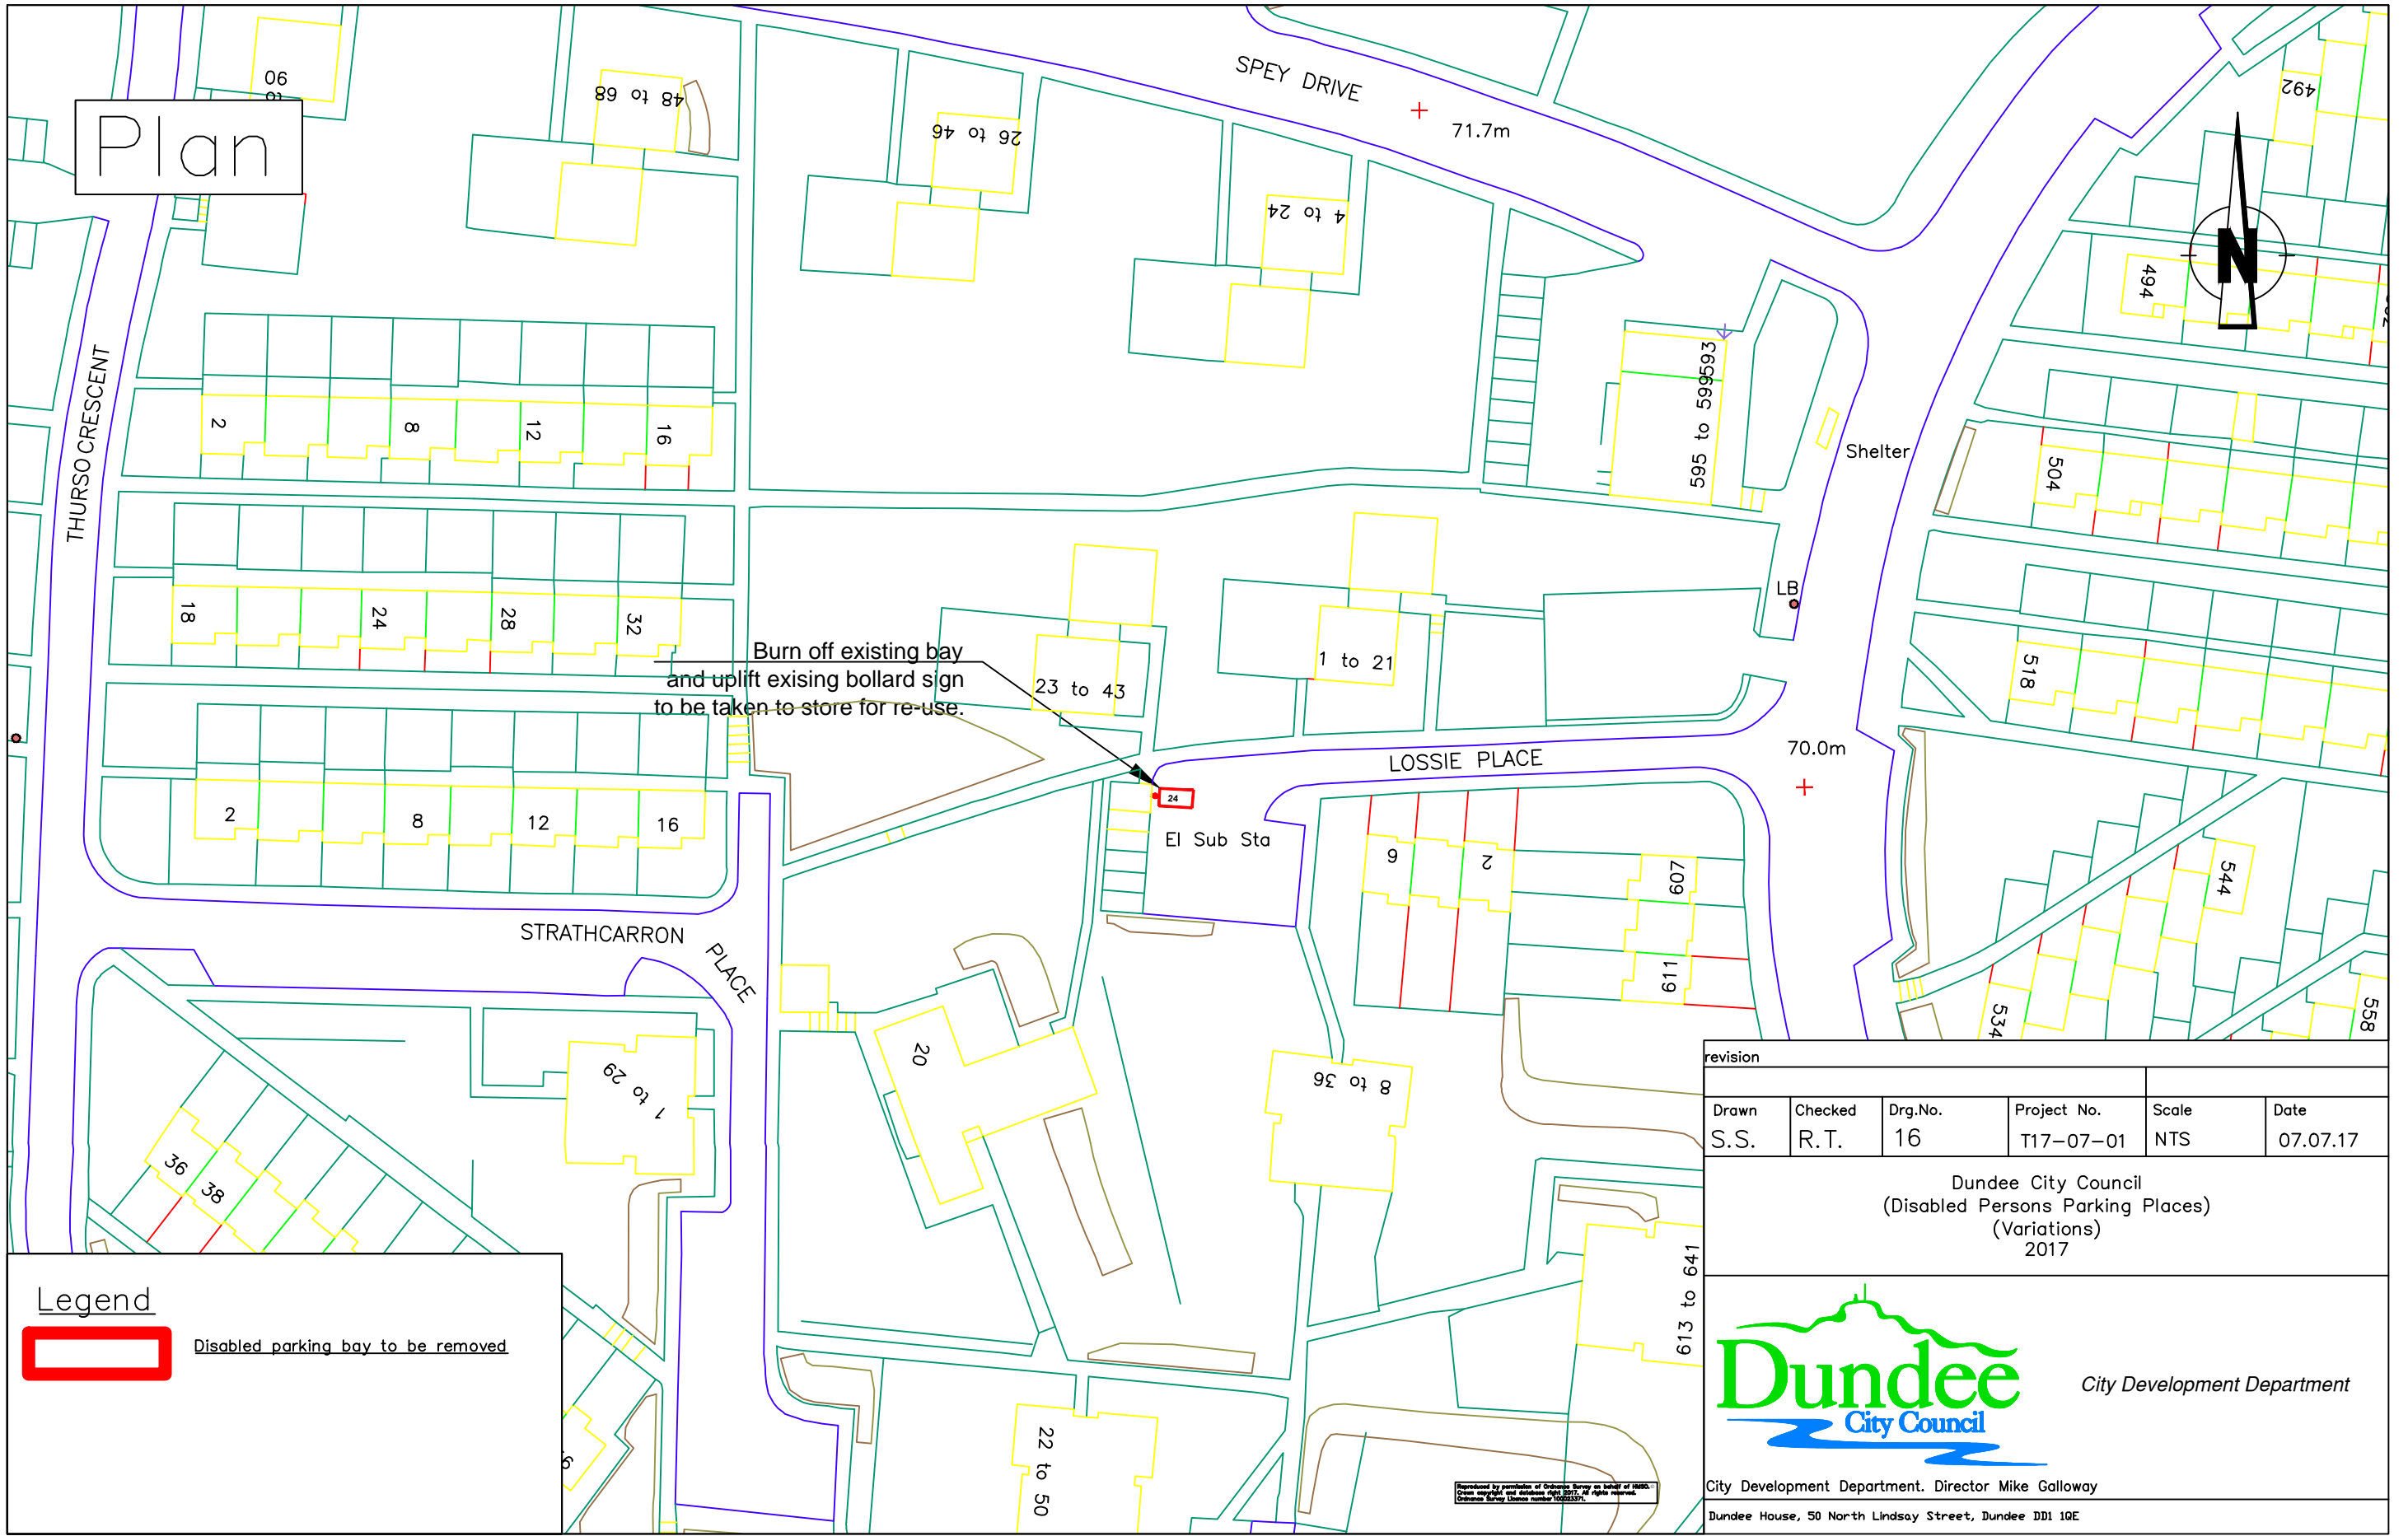


Legend

Disabled parking bay to be removed

revision					
Drawn	Checked	Drg.No.	Project No.	Scale	Date
S.S.	R.T.	16	T17-07-01	NTS	07.07.17

Dundee City Council
(Disabled Persons Parking Places)
(Variations)
2017



City Development Department

City Development Department. Director Mike Galloway

Dundee House, 50 North Lindsay Street, Dundee DD1 1QE

Reproduced by permission of Ordnance Survey on behalf of HMSO.
© Crown copyright and database right 2017. All rights reserved.
Ordnance Survey License number 100025371.

Plan

Leith Walk

Forth Crescent

Charleston Drive

Reservoir (covered)

Disabled parking bay to be removed

Burn off existing bay and uplift existing bollard sign to be taken to store for re-use. Disabled parking bay originally installed within CPZ.

77.4m

79.8m

83.9m

86.0m

TCB

ESS

Shelter

139 to 159

101 to 121

123 to 137

19 to 29

535 to 545

463 to 473

475 to 491

517 to 533

505 to 515

493 to 503

451 to 461

149 to 165

427 to 449

1 to 23

25 to 39

41 to 61

63 to 77

79 to 99

549 to 557

460

464

470

476

472

478

482

484

492

1 to 21

2 to 12

14 to 24

revisions

Drawn	Checked	Drg.No.	Project No.	Scale	Date
S.S.	R.T.	17	T17-07-01	NTS	07.07.17


Dundee City Council
(Disabled Persons Parking Places)
(Variations)
2017

Dundee City Council
City Development Department


City Development Department. Director Mike Galloway


Dundee House, 50 North Lindsay Street, Dundee DD1 1QE


Legend


 Disabled parking bay to be removed


Legend


 Disabled parking bay to be removed


revision					
Drawn S.S.	Checked R.T.	Drg.No. 17	Project No. T17-07-01	Scale NTS	Date 07.07.17
<p style="text-align: center;">Dundee City Council (Disabled Persons Parking Places) (Variations) 2017</p>					
 <p style="text-align: right;"><i>City Development Department</i></p>					
City Development Department. Director Mike Galloway					
Dundee House, 50 North Lindsay Street, Dundee DD1 1QE					


revision						
Drawn S.S.	Checked R.T.	Drg.No. 17	Project No. T17-07-01	Scale NTS	Date 07.07.17	
<p style="text-align: center;">Dundee City Council (Disabled Persons Parking Places) (Variations) 2017</p>						
<div style="display: flex; justify-content: space-between; align-items: center;">  <p><i>City Development Department</i></p> </div>						
City Development Department. Director Mike Galloway						
Dundee House, 50 North Lindsay Street, Dundee DD1 1QE						


revision						
Drawn S.S.	Checked R.T.	Drg.No. 17	Project No. T17-07-01	Scale NTS	Date 07.07.17	
<p style="text-align: center;">Dundee City Council (Disabled Persons Parking Places) (Variations) 2017</p>						
<div style="display: flex; justify-content: space-between; align-items: center;">  <div style="text-align: right;"> <p><i>City Development Department</i></p> </div> </div>						
City Development Department. Director Mike Galloway						
Dundee House, 50 North Lindsay Street, Dundee DD1 1QE						

revision						
Drawn S.S.	Checked R.T.	Drg.No. 17	Project No. T17-07-01	Scale NTS	Date 07.07.17	
<p style="text-align: center;">Dundee City Council (Disabled Persons Parking Places) (Variations) 2017</p>						
<div style="display: flex; justify-content: space-between; align-items: center;">  <p><i>City Development Department</i></p> </div>						
City Development Department. Director Mike Galloway						
Dundee House, 50 North Lindsay Street, Dundee DD1 1QE						

revision						
Drawn S.S.	Checked R.T.	Drg.No. 17	Project No. T17-07-01	Scale NTS	Date 07.07.17	
<p style="text-align: center;">Dundee City Council (Disabled Persons Parking Places) (Variations) 2017</p>						
<div style="display: flex; justify-content: space-between; align-items: center;">  <p><i>City Development Department</i></p> </div>						
City Development Department. Director Mike Galloway						
Dundee House, 50 North Lindsay Street, Dundee DD1 1QE						

revision						
Drawn S.S.	Checked R.T.	Drg.No. 17	Project No. T17-07-01	Scale NTS	Date 07.07.17	
<p style="text-align: center;">Dundee City Council (Disabled Persons Parking Places) (Variations) 2017</p>						
<div style="display: flex; justify-content: space-between; align-items: center;">  <div style="text-align: right;"> <p><i>City Development Department</i></p> </div> </div>						
<p>City Development Department. Director Mike Galloway</p>						
<p>Dundee House, 50 North Lindsay Street, Dundee DD1 1QE</p>						

revision						
Drawn S.S.	Checked R.T.	Drg.No. 17	Project No. T17-07-01	Scale NTS	Date 07.07.17	
<p style="text-align: center;">Dundee City Council (Disabled Persons Parking Places) (Variations) 2017</p>						
<div style="display: flex; justify-content: space-between; align-items: center;">  <div style="text-align: right;"> <p><i>City Development Department</i></p> </div> </div>						
<p>City Development Department. Director Mike Galloway</p>						
<p>Dundee House, 50 North Lindsay Street, Dundee DD1 1QE</p>						

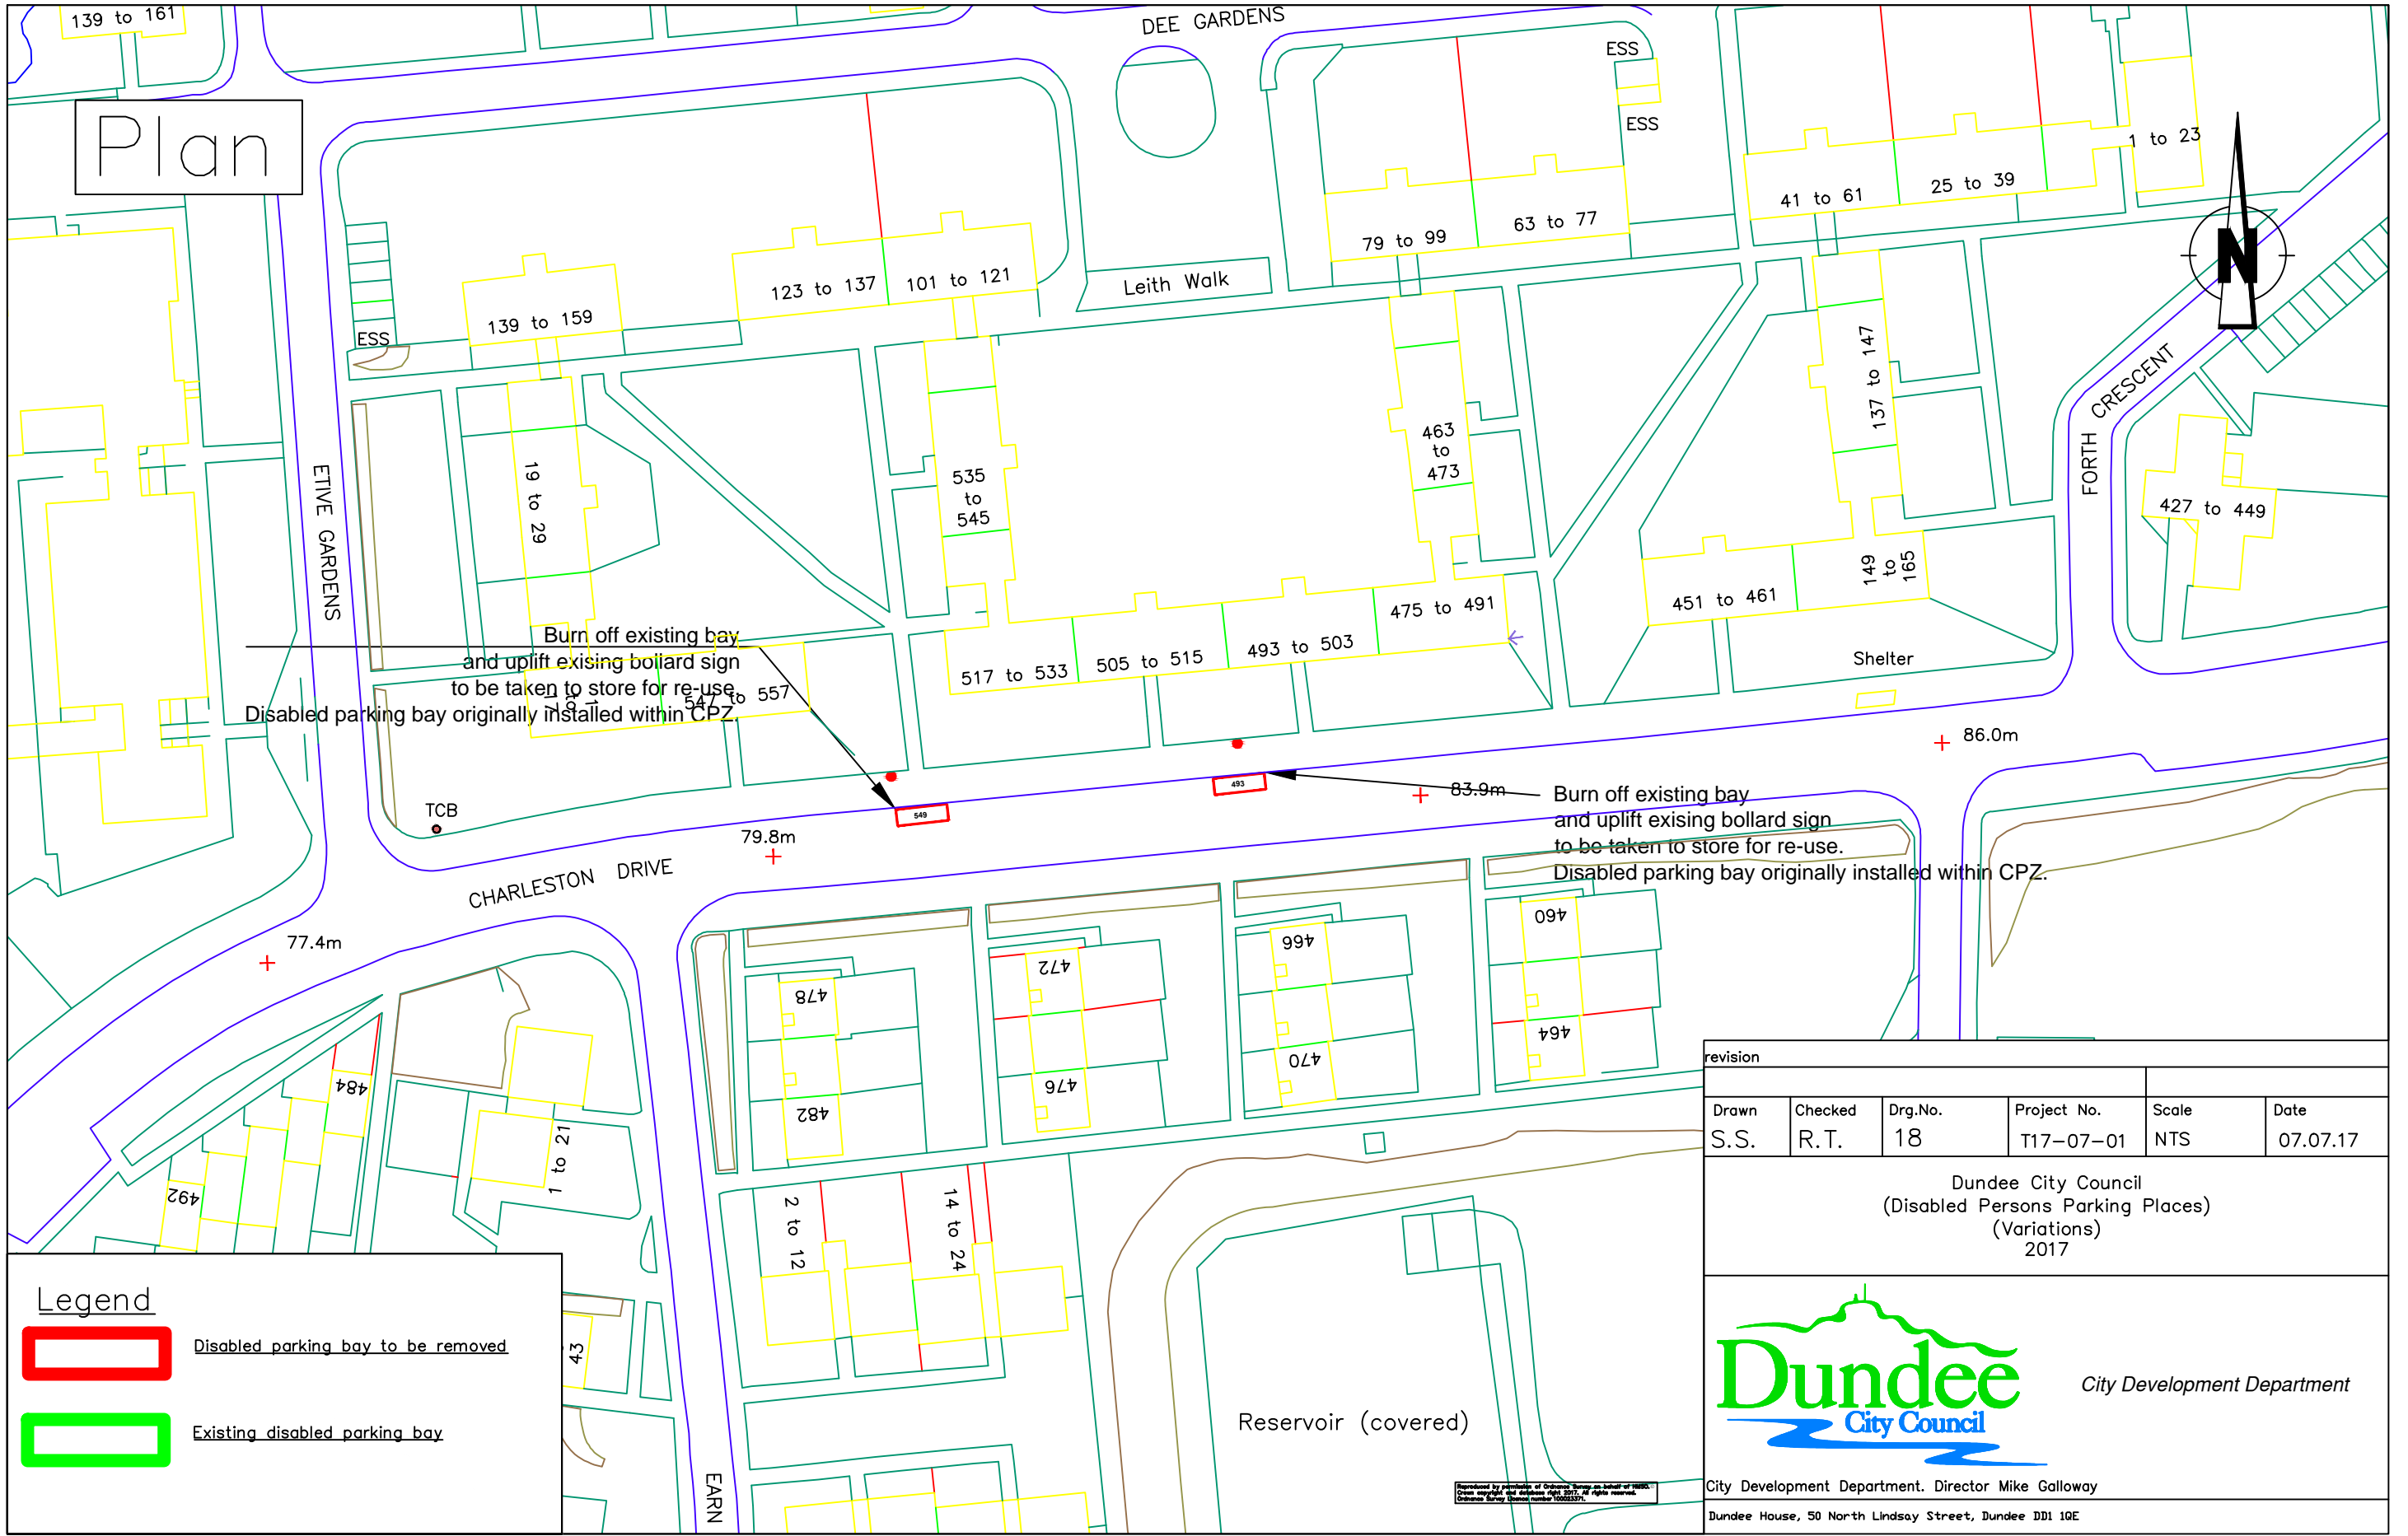


Plan

Legend

Disabled parking bay to be removed

Existing disabled parking bay

revision					
Drawn	Checked	Drg.No.	Project No.	Scale	Date
S.S.	R.T.	18	T17-07-01	NTS	07.07.17
Dundee City Council (Disabled Persons Parking Places) (Variations) 2017					
 City Development Department					
City Development Department. Director Mike Galloway					
Dundee House, 50 North Lindsay Street, Dundee DD1 1QE					