


- Notes:**
1. Do not scale from drawing
 2. All dimensions in metres unless otherwise stated.
- Key:**
- Drop Kerb
 - Transition Kerb
 - Area of Required Retention
 - Segregated Cycleway
 - Shared Pedestrian and Cyclists Area
 - Raised Table Area

Viewport 1
Scale: 1:500

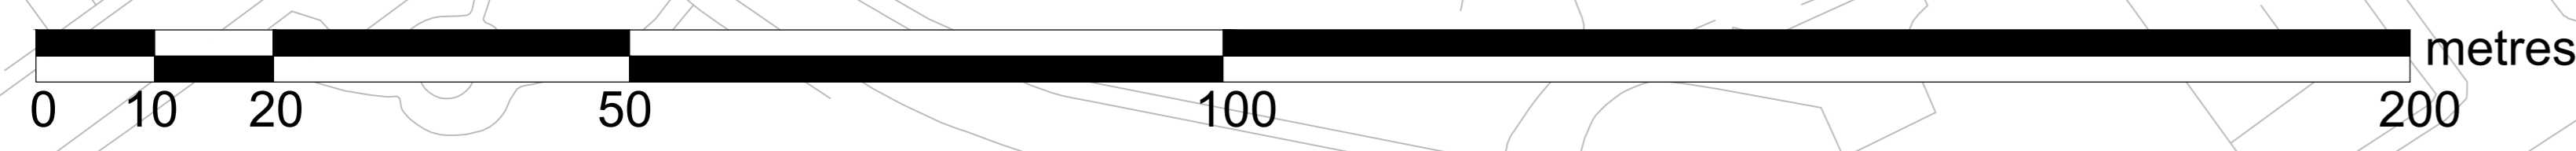

Rev.	Date	Revision	CH	SL	SL
A	12 May 21	Switch two-way cycle way to northbound carriageway			
		Revision details			

© This drawing is the property of SYSTRA Limited and the information can only be reproduced with their prior permission.

SYSTRA
www.systra.co.uk

Centrum House
38 Queen Street,
Glasgow, G1 3DX

T 0141 468 4205
F 0800 066 4367
E UK_Scotland@systra.co.uk

Client: Dundee City Council

Project: Lochee Road Improvements

Title: Option 1B
General Layout

Drawn	RD	Checked	IC	Approved	SL
Original size	A0	Date of issue	Feb'21	Scale	1:500
Drawing Status	PRELIMINARY	Drawing Number	110306/P/1B/GL/01	Rev.	A