
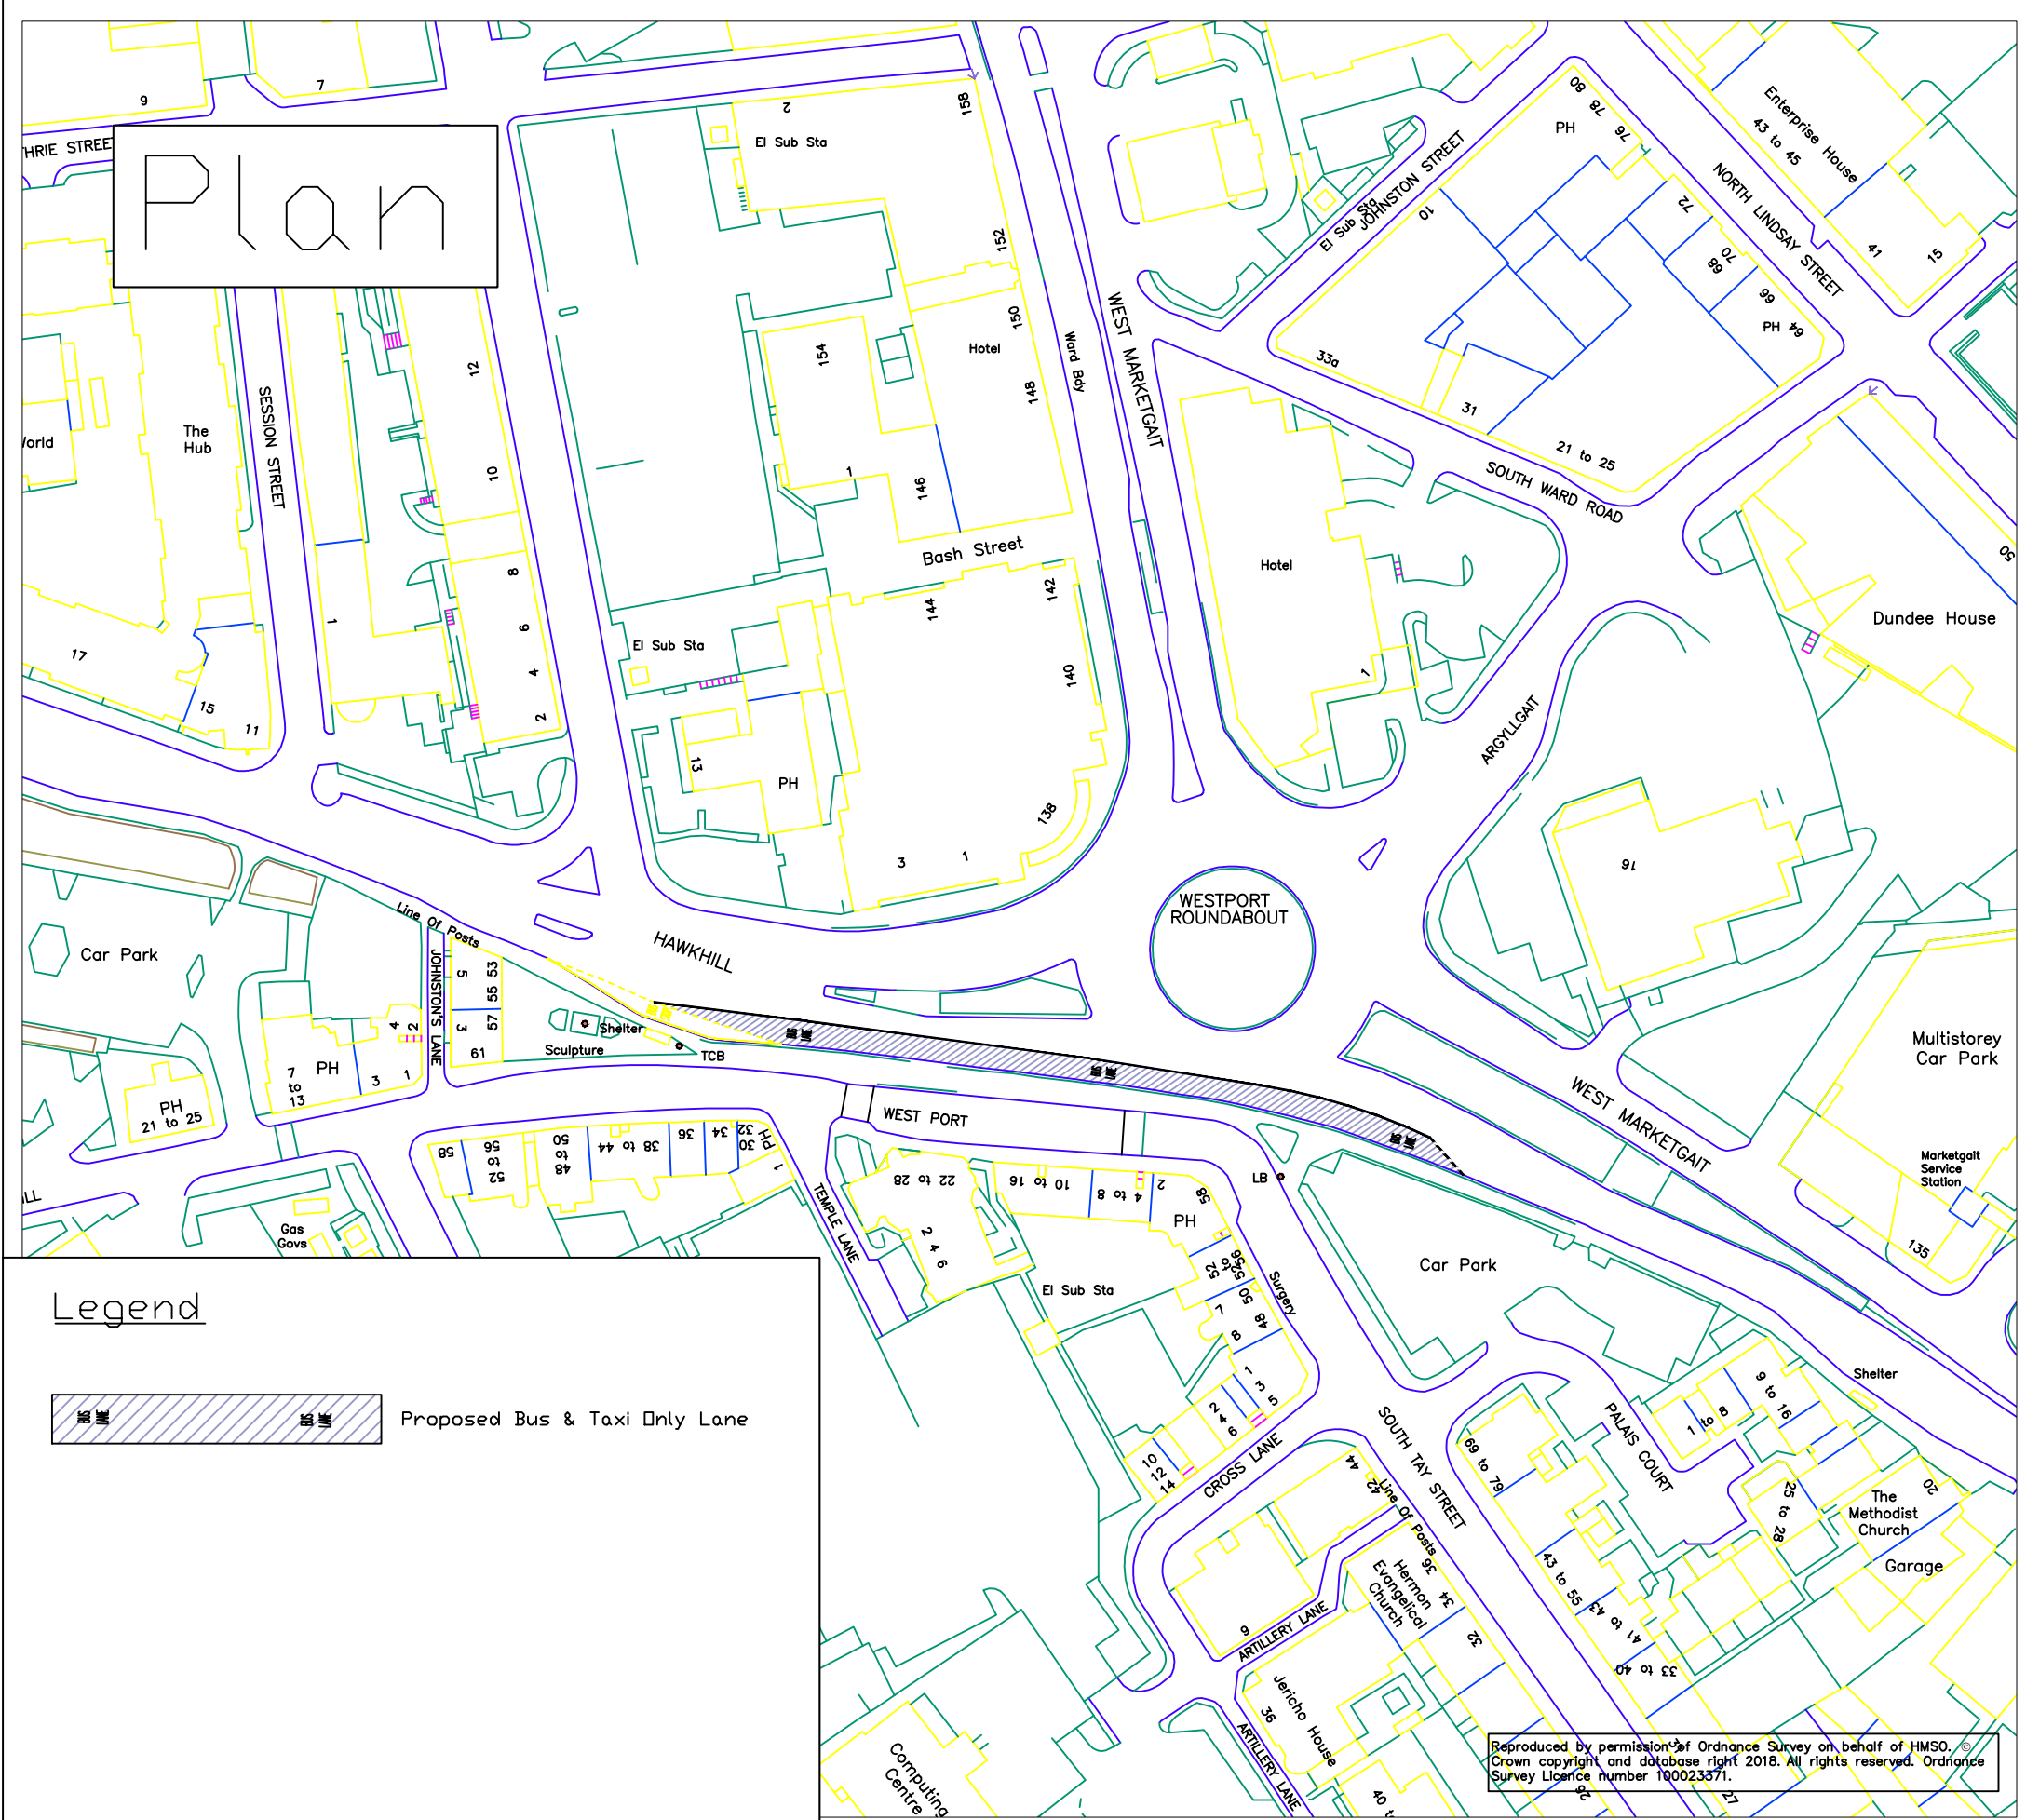
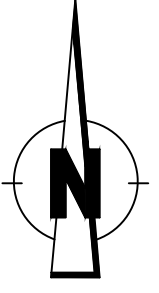


Plan

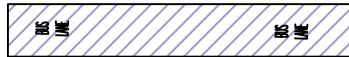

Legend

 Proposed Bus & Taxi Only Lane

Reproduced by permission of Ordnance Survey on behalf of HMSO. © Crown copyright and database right 2018. All rights reserved. Ordnance Survey Licence number 100023371.

revision					
Drawn	Checked	Drg.No.	Project No.	Scale	Date
S.S.	R.T.	S2	T21.09.01	1:1250	09.09.21

Dundee City Council
 (Variation of City Centre Traffic Management Scheme)
 (Bus Lanes)
 Order 2021



City Development Department. Director Robin Presswood
 Dundee House, 50 North Lindsay Street, Dundee DD1 1QE