


**DUNDEE CITY COUNCIL**  
**ROAD TRAFFIC REGULATION ACT 1984**

**DUNDEE CITY COUNCIL (DOWNFIELD GOLF CLUB AREA, DUNDEE) (20 MPH ZONE)**  
**ORDER 2021**


Dundee City Council in exercise of the powers conferred on them by Sections 1(1), 2(1) to (3), 84 and 121A and Part IV of Schedule 9 to the Road Traffic Regulation Act 1984 (which Act of 1984 is hereinafter referred to as "the said Act") and of all other powers enabling them in that behalf and after consultation with the Chief Constable in accordance with Part III of Schedule 9 to the Act hereby make the following Order:-

1. This Order may be cited as Dundee City Council (Downfield Golf Club Area, Dundee) (20 mph Zone) Order 2021 and shall come into operation on the Twelfth day of April Two Thousand and Twenty One.
2. No person shall drive a motor vehicle on any lengths of roads specified in the Schedule to this Order at a speed exceeding 20 miles per hour.

SIGNED at DUNDEE on the SIXTH day of APRIL TWO THOUSAND AND TWENTY ONE.

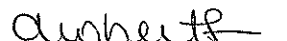

Witness

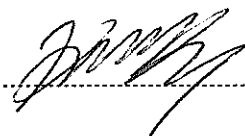


Legal Manager

SCHEDULE/


**DUNDEE CITY COUNCIL (DOWNFIELD GOLF CLUB AREA, DUNDEE) (20 MPH ZONE)**  
**ORDER 2021**

**SCHEDULE**

- 1. **JOHN LEITH DRIVE** for its entire length, a distance of 123 metres or thereby.
- 2. **HARPER AVENUE** for its entire length and including the turning head at the south end of the carriageway, a total distance of 341 metres or thereby.
- 3. **HARPER TERRACE** for its entire length and including the turning head at the north end of the carriageway, a total distance of 96 metres or thereby.

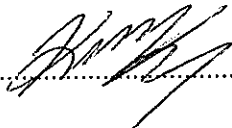..... *Arbuthnot* ..... Witness .....  ..... Legal Manager

# Plan

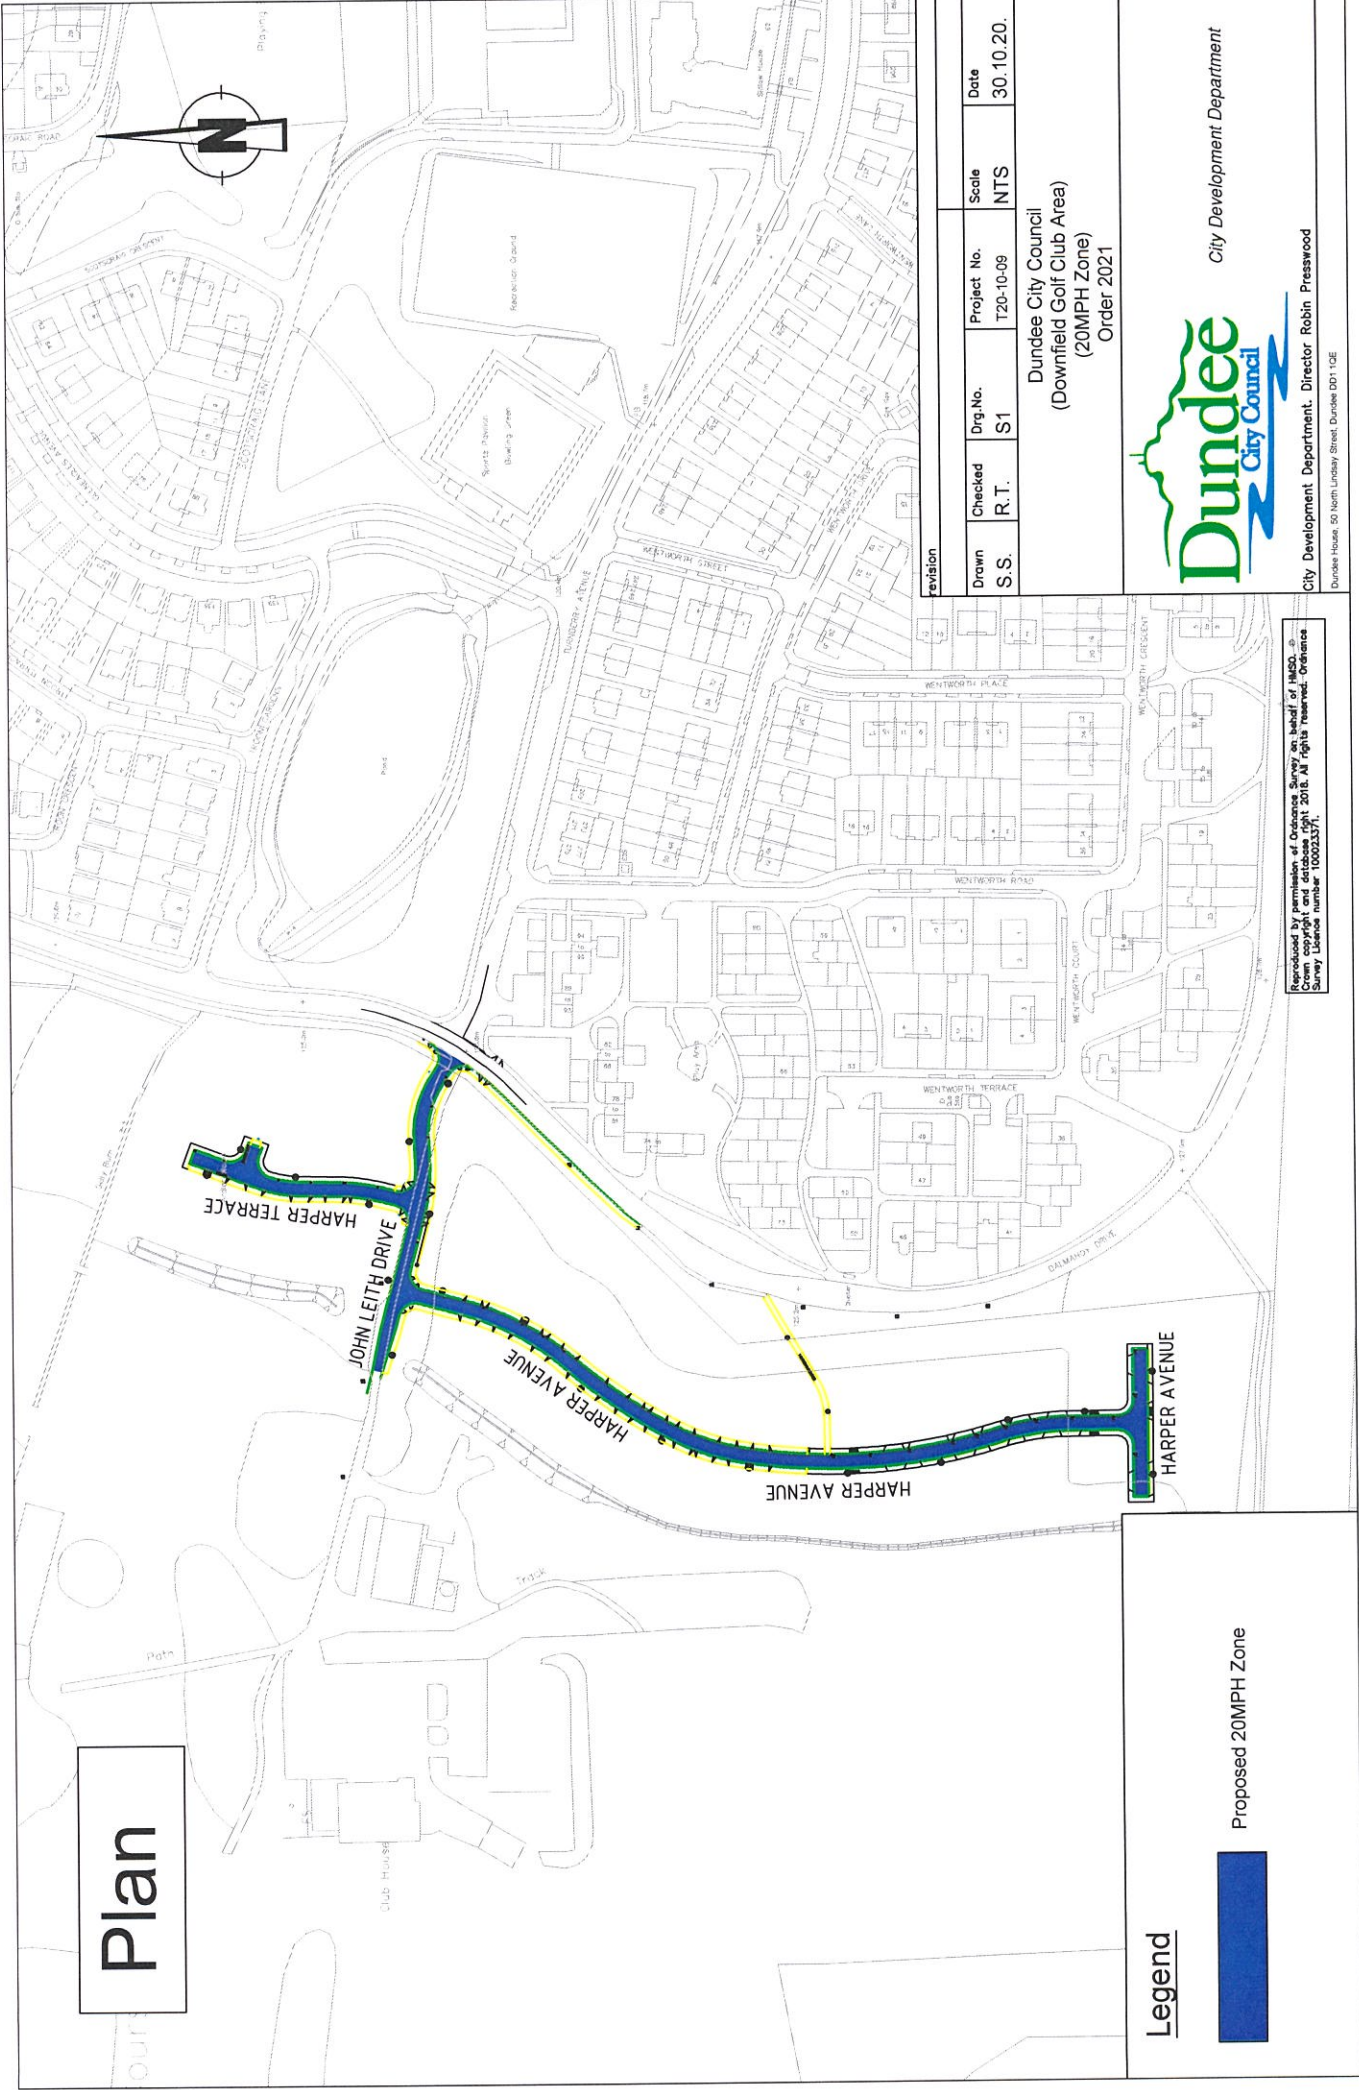

## Legend



Proposed 20MPH Zone

### revision

Drawn	Checked	Drw.No.	Project No.	Scale	Date
S.S.	R.T.	S1	120-10-09	NTS	30.10.20.

Dundee City Council  
 (Downfield Golf Club Area)  
 (20MPH Zone)  
 Order 2021



City Development Department

City Development Department, Director Robin Presswood

Dundee House, 50 North Lindsay Street, Dundee DD1 1QE

Reproduced by permission of Ordnance Survey on behalf of HMSO. © Crown copyright and database right 2018. All rights reserved. Ordnance Survey Licence number: 1000233791.

**DUNDEE CITY COUNCIL  
ROAD TRAFFIC REGULATION ACT  
1984**

**DUNDEE CITY COUNCIL (DOWNFIELD  
GOLF CLUB AREA, DUNDEE) (20 MPH  
ZONE) ORDER 2021**

2021

Head of Democratic and Legal Services  
Dundee City Council  
City Square  
DUNDEE