


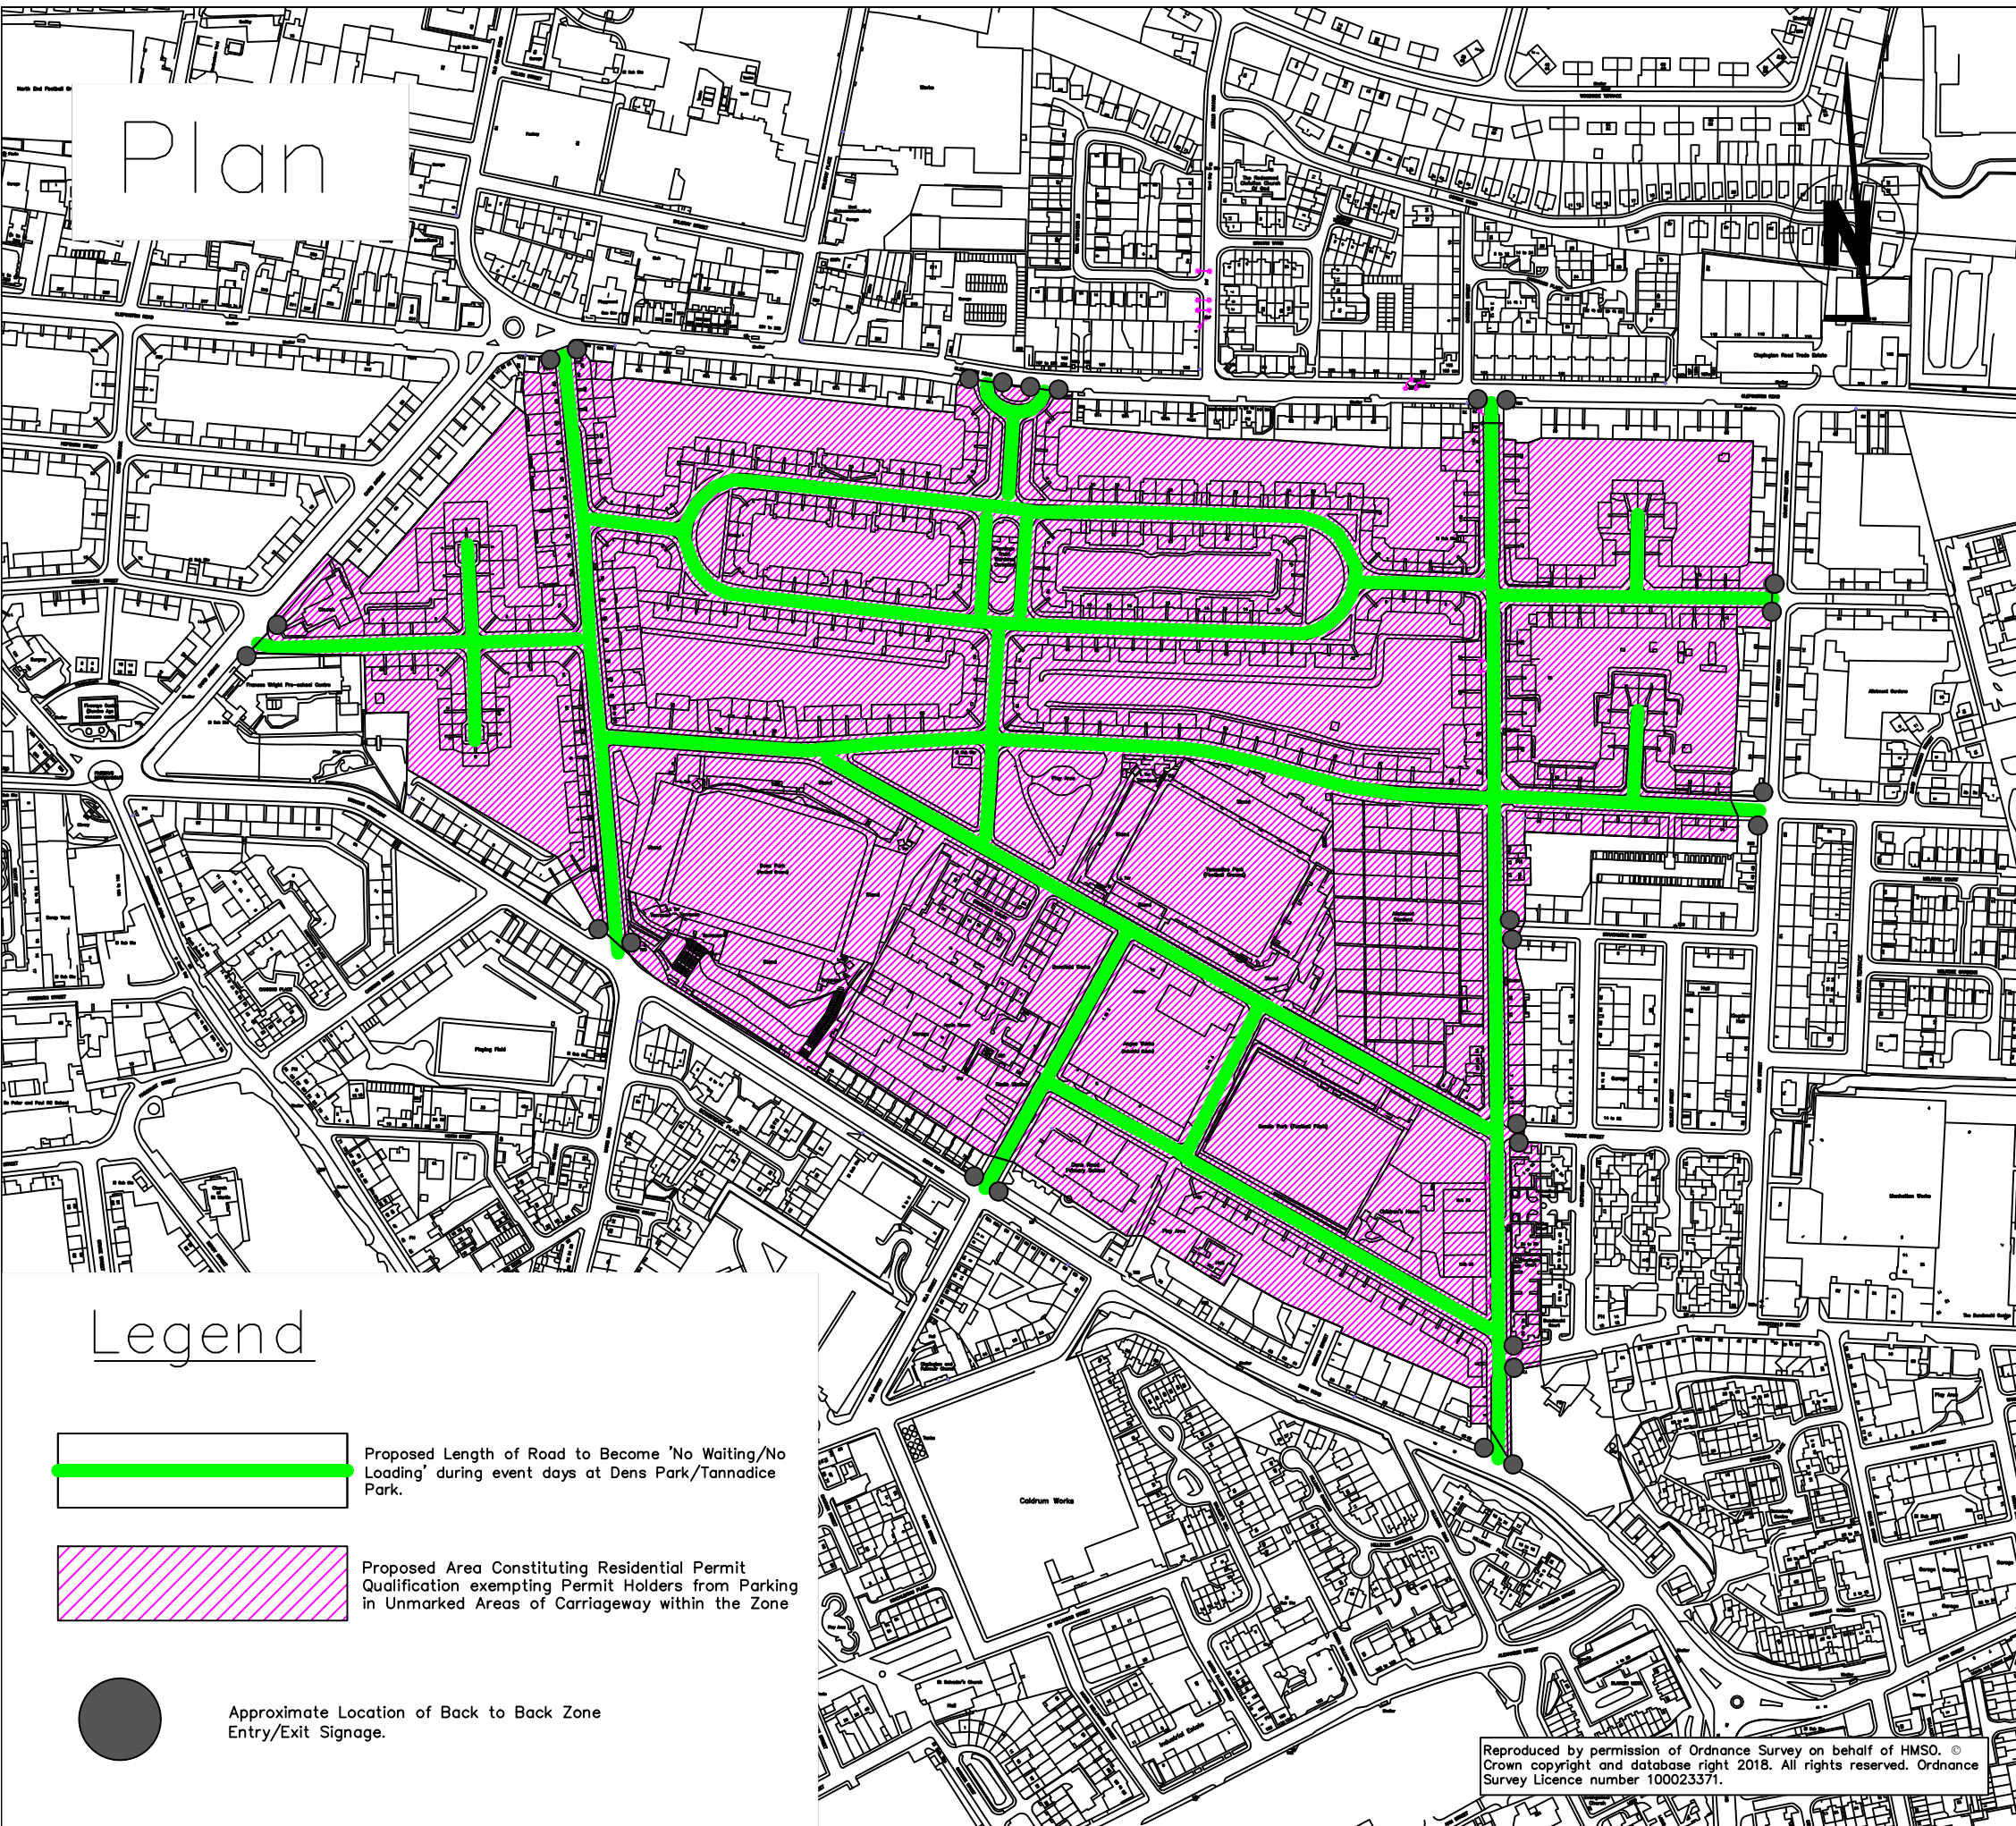

Zone Entrance/Exit Signage

Football Events

Restricted parking
ZONE

No loading

Next Match
9th September
11.30 am - 3.30 pm

Proposed Exit signage

Proposed Entrance Sign Denoting an example of Waiting/Loading Restriction Operating Times During Events at Dens & Tannadice Park.

revision

Drawn	Checked	Drg.No.	Project No.	Scale	Date
S.S.	R.T.	1	T18-11-08	NTS	09.10.18


Dundee City Council
(Dens Park & Tannadice Park)
(Events Related Traffic Management Scheme)
Order 2023



City Development Department

City Development Department. Director Robin Presswood

Dundee House, 50 North Lindsay Street, Dundee DD1 1QE

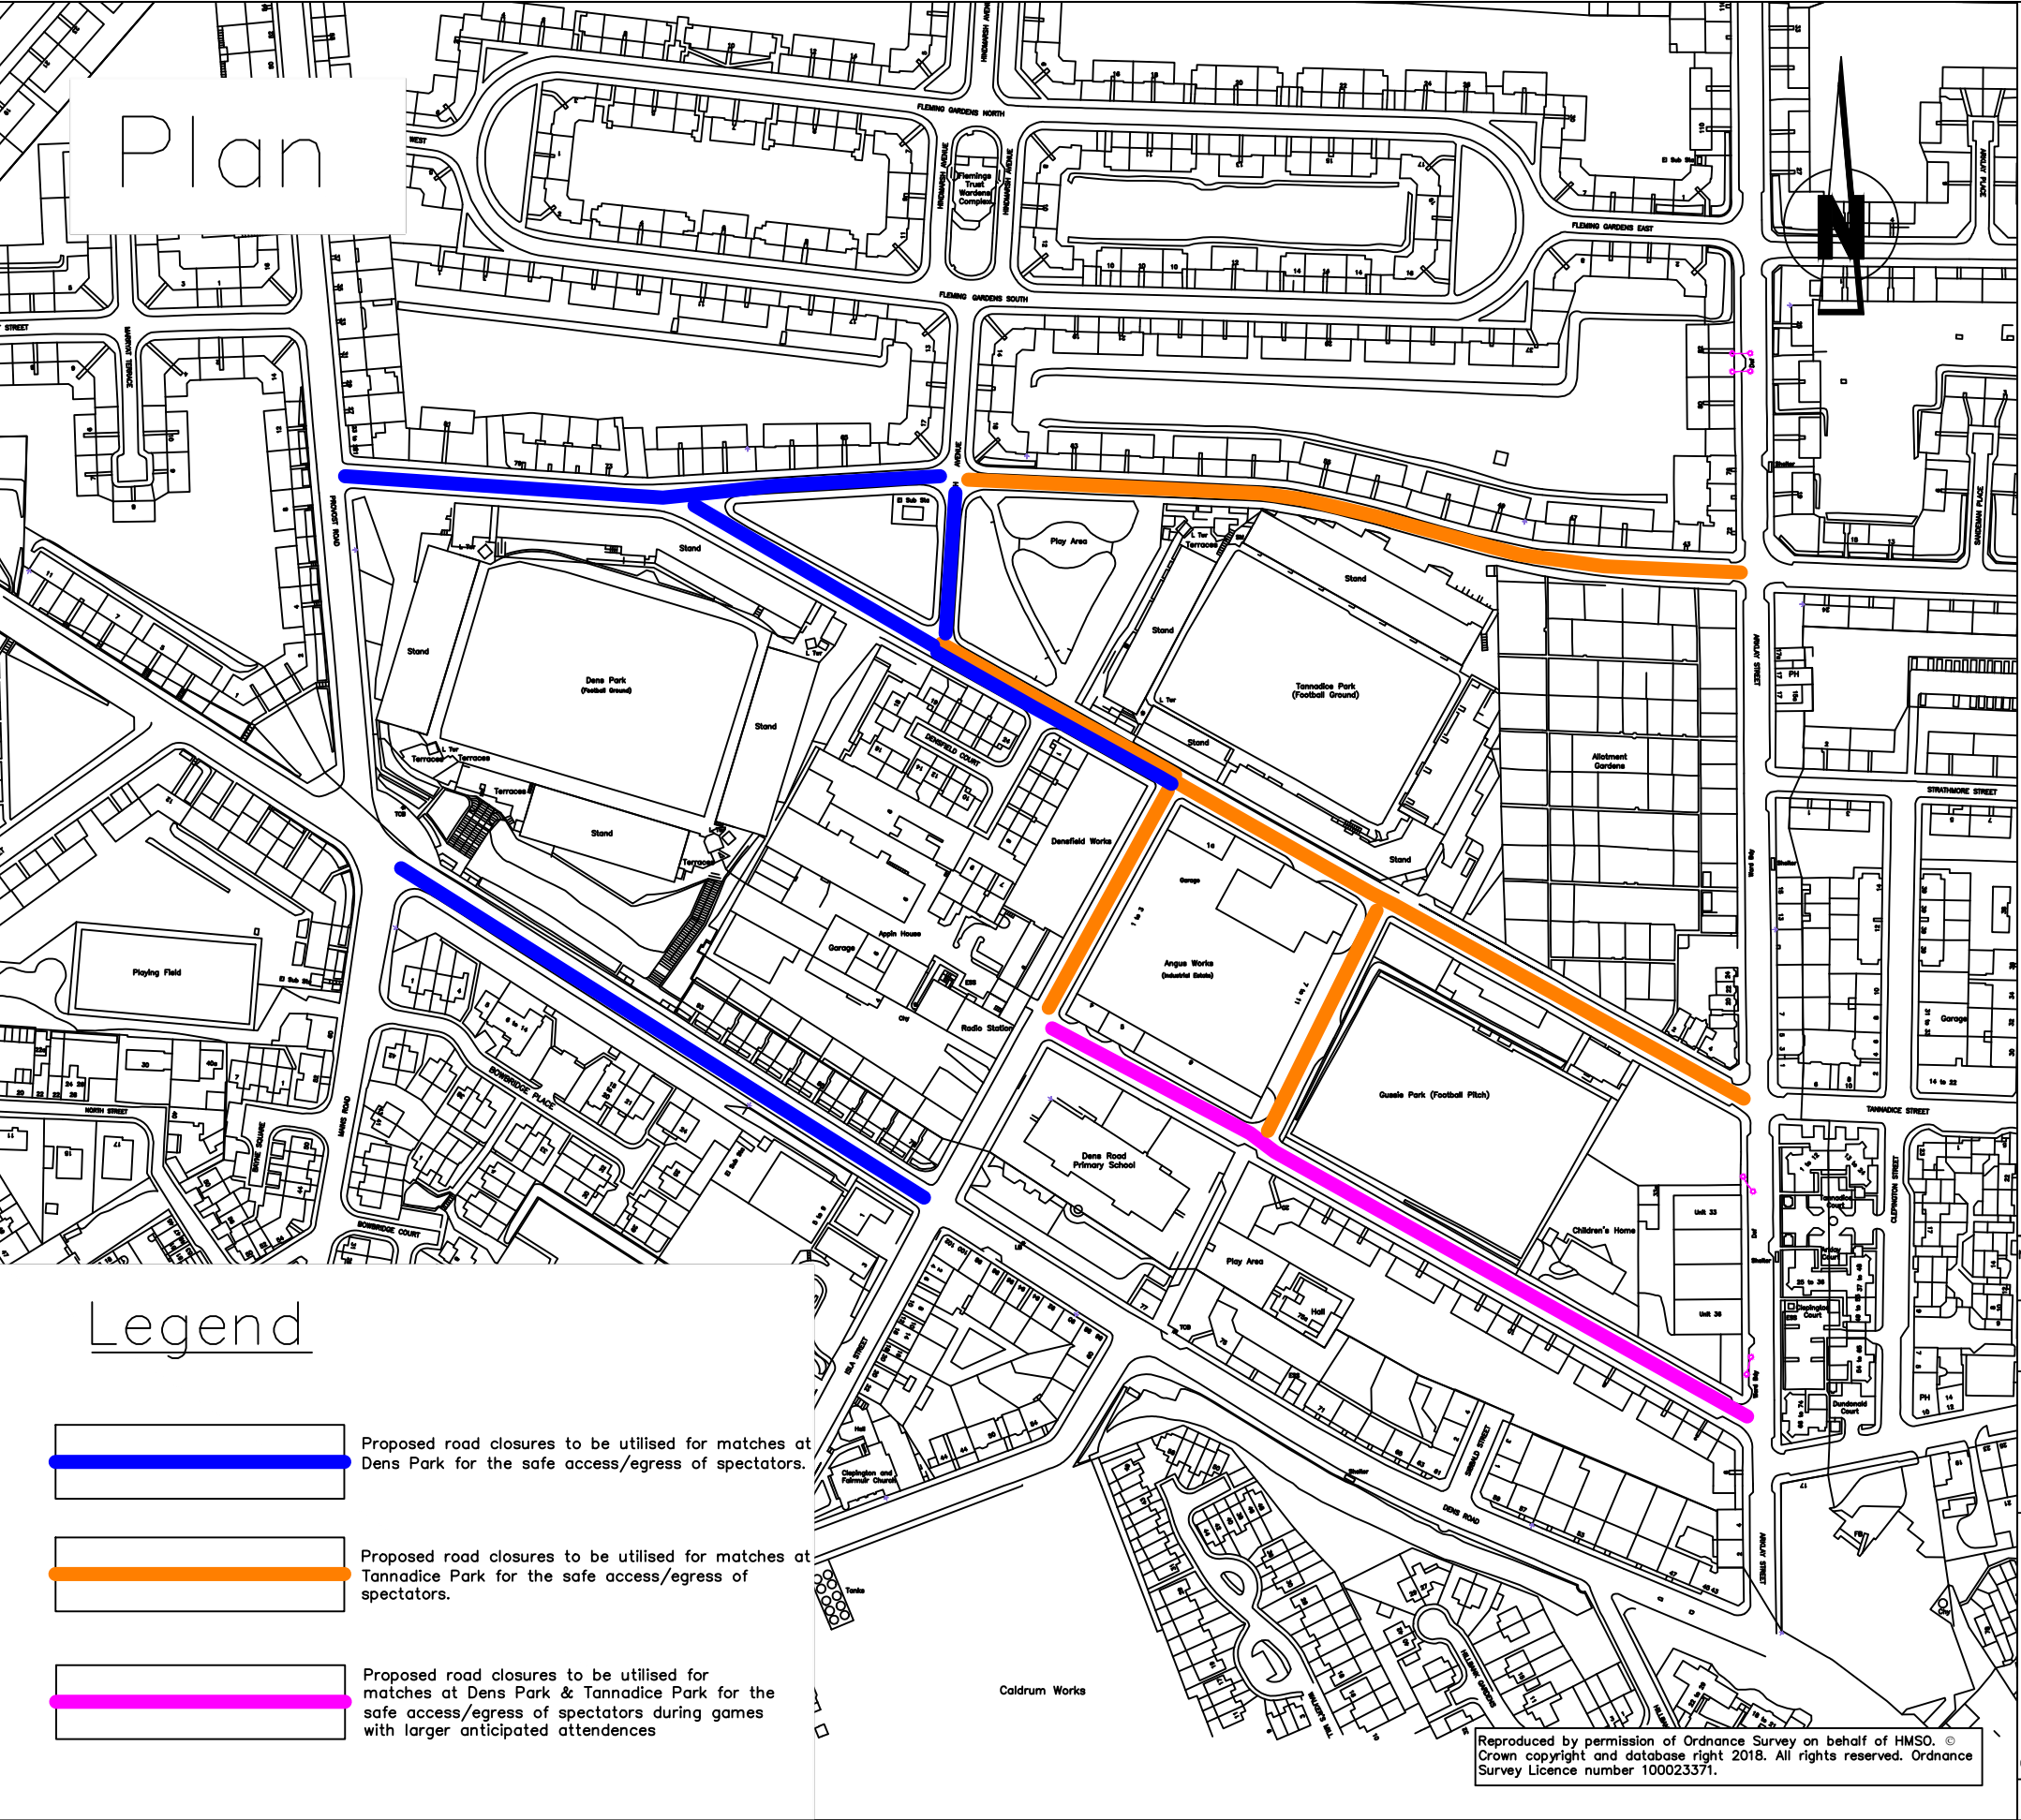

revision					
Drawn	Checked	Drg.No.	Project No.	Scale	Date
S.S.	R.T.	2	T18-11-08	NTS	09.10.18


Dundee City Council
(Dens Park & Tannadice Park)
(Events Related Traffic Management Scheme)
Order 2023



City Development Department


City Development Department. Director Robin Presswood

Dundee House, 50 North Lindsay Street, Dundee DD1 1QE

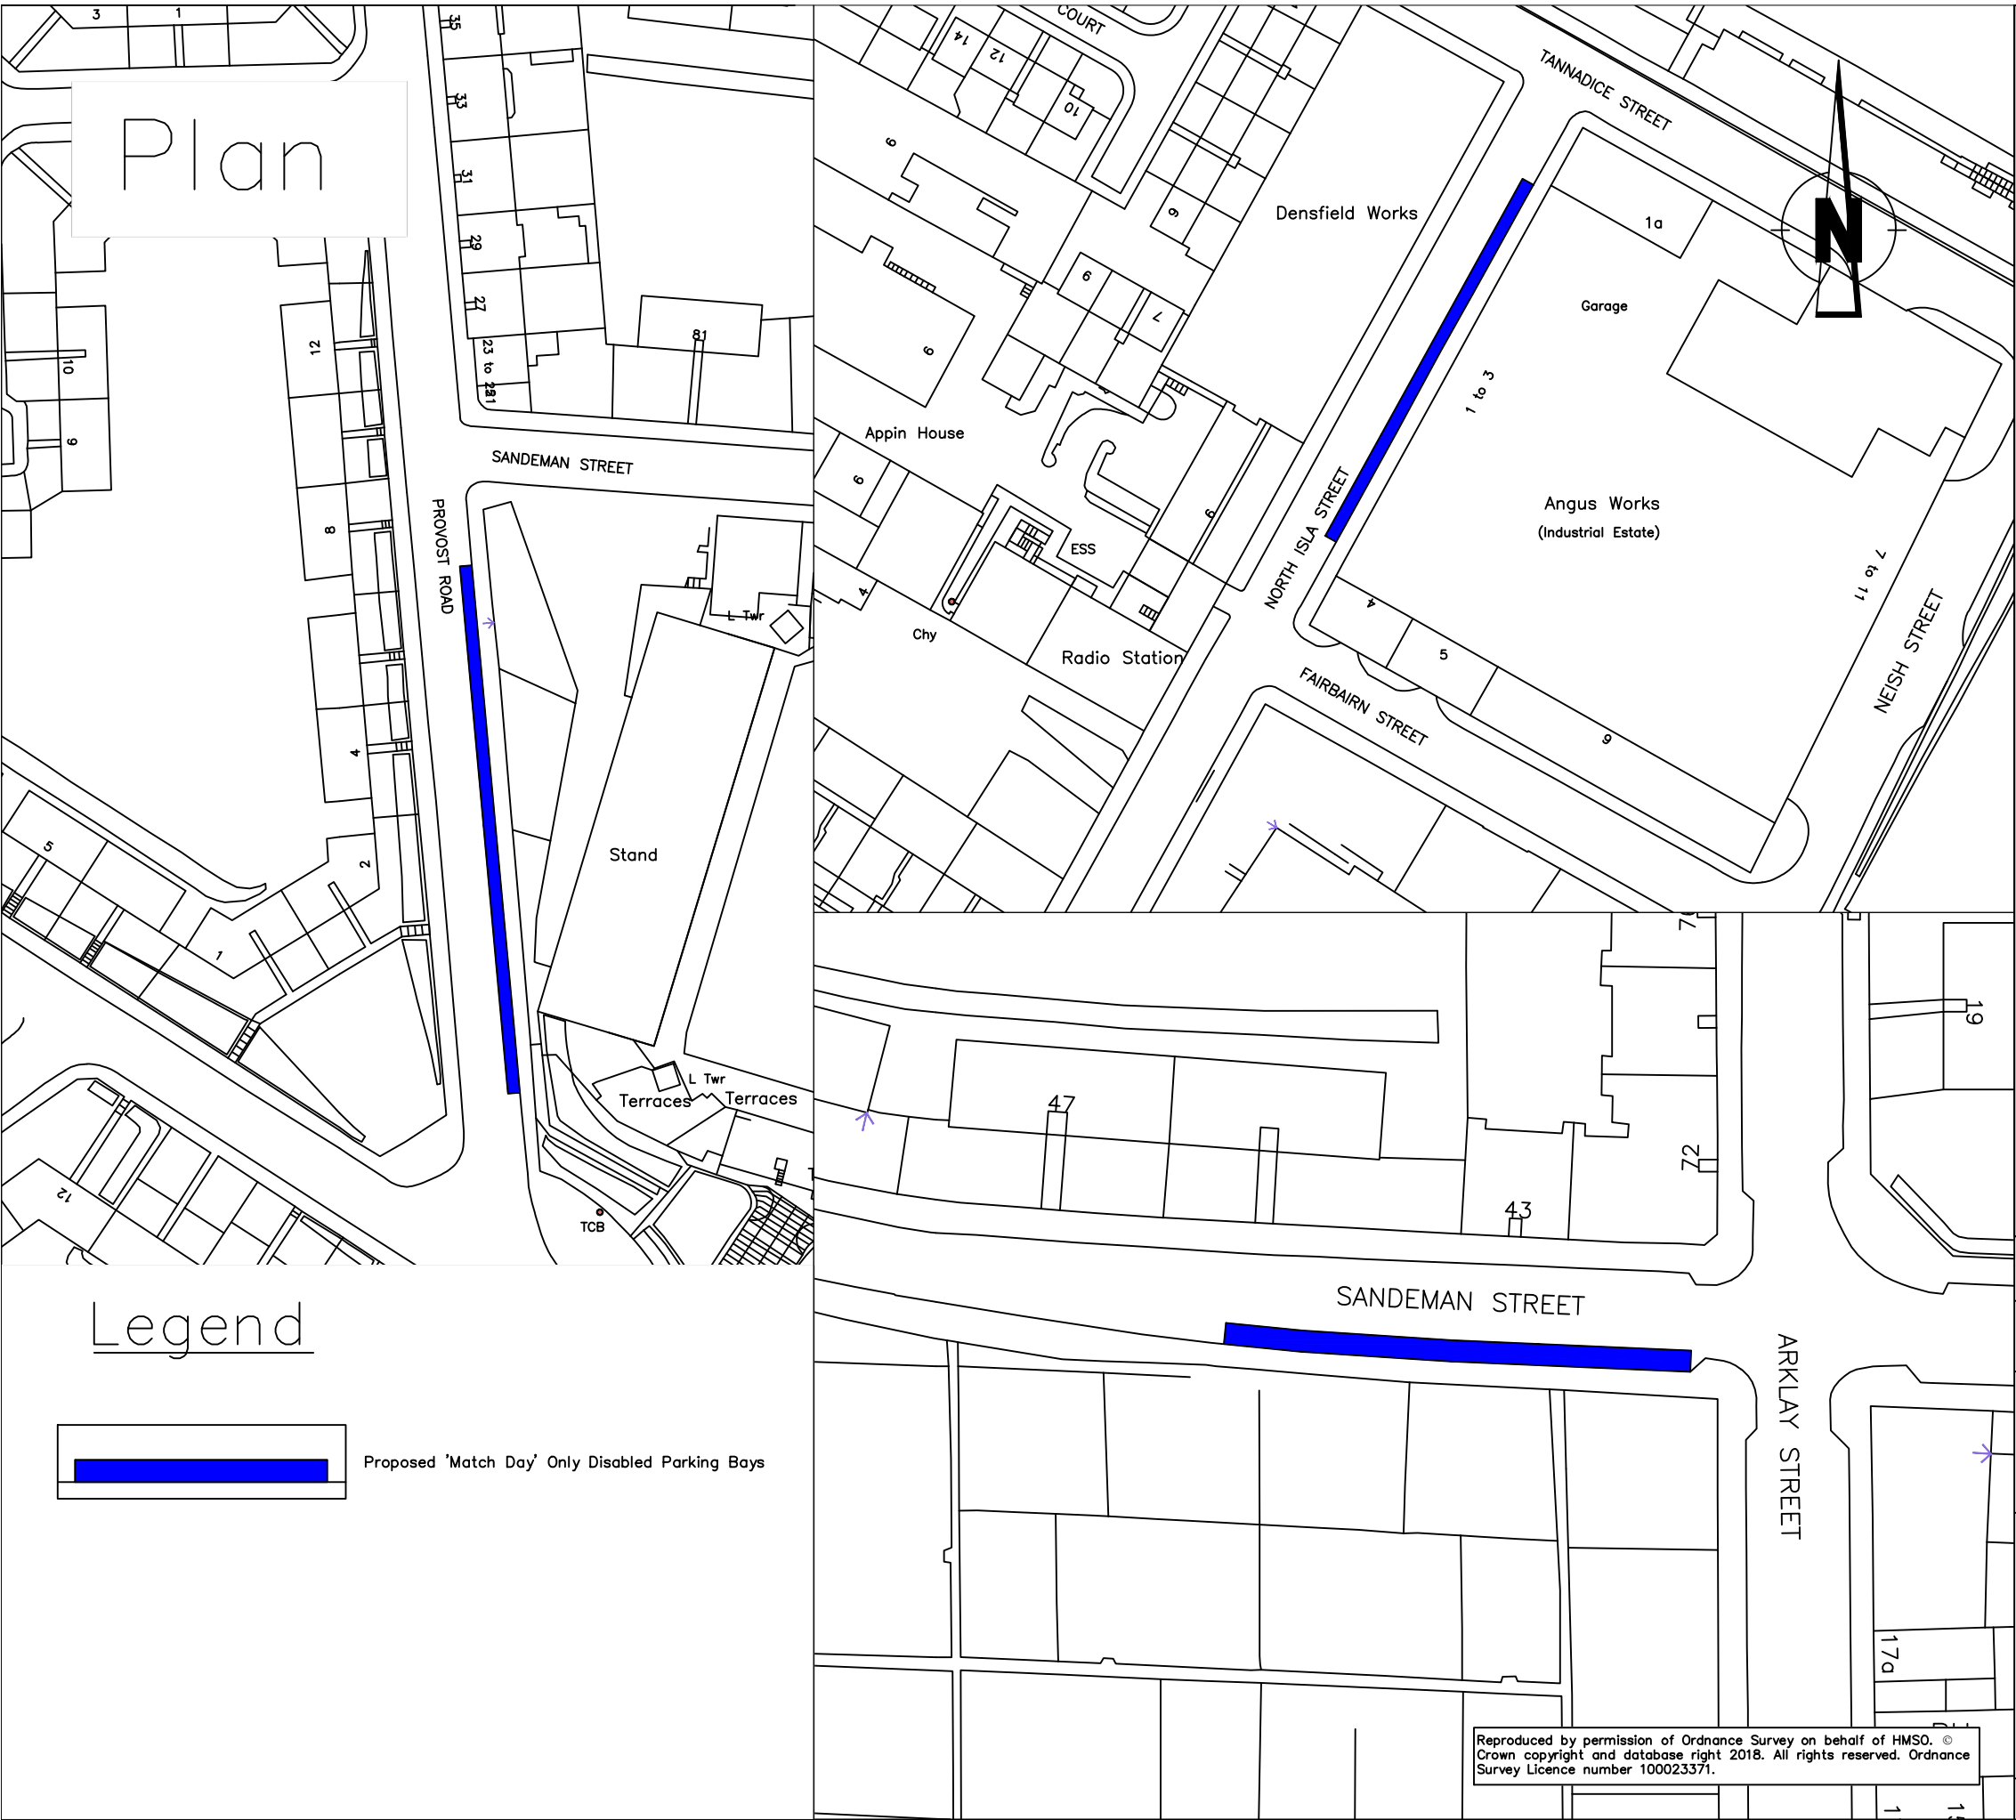

Plan

Legend

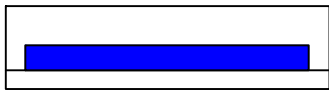

Proposed 'Match Day' Only Disabled Parking Bays

revision				Scale	Date
Drawn	Checked	Drg.No.	Project No.	Scale	Date
S.S.	R.T.	3	T18-11-08	NTS	09.10.18

Dundee City Council
(Dens Park & Tannadice Park)
(Events Related Traffic Management Scheme)
Order 2023


Dundee
City Council

City Development Department

City Development Department. Director Robin Presswood

Dundee House, 50 North Lindsay Street, Dundee DD1 1QE

Reproduced by permission of Ordnance Survey on behalf of HMSO. © Crown copyright and database right 2018. All rights reserved. Ordnance Survey Licence number 100023371.

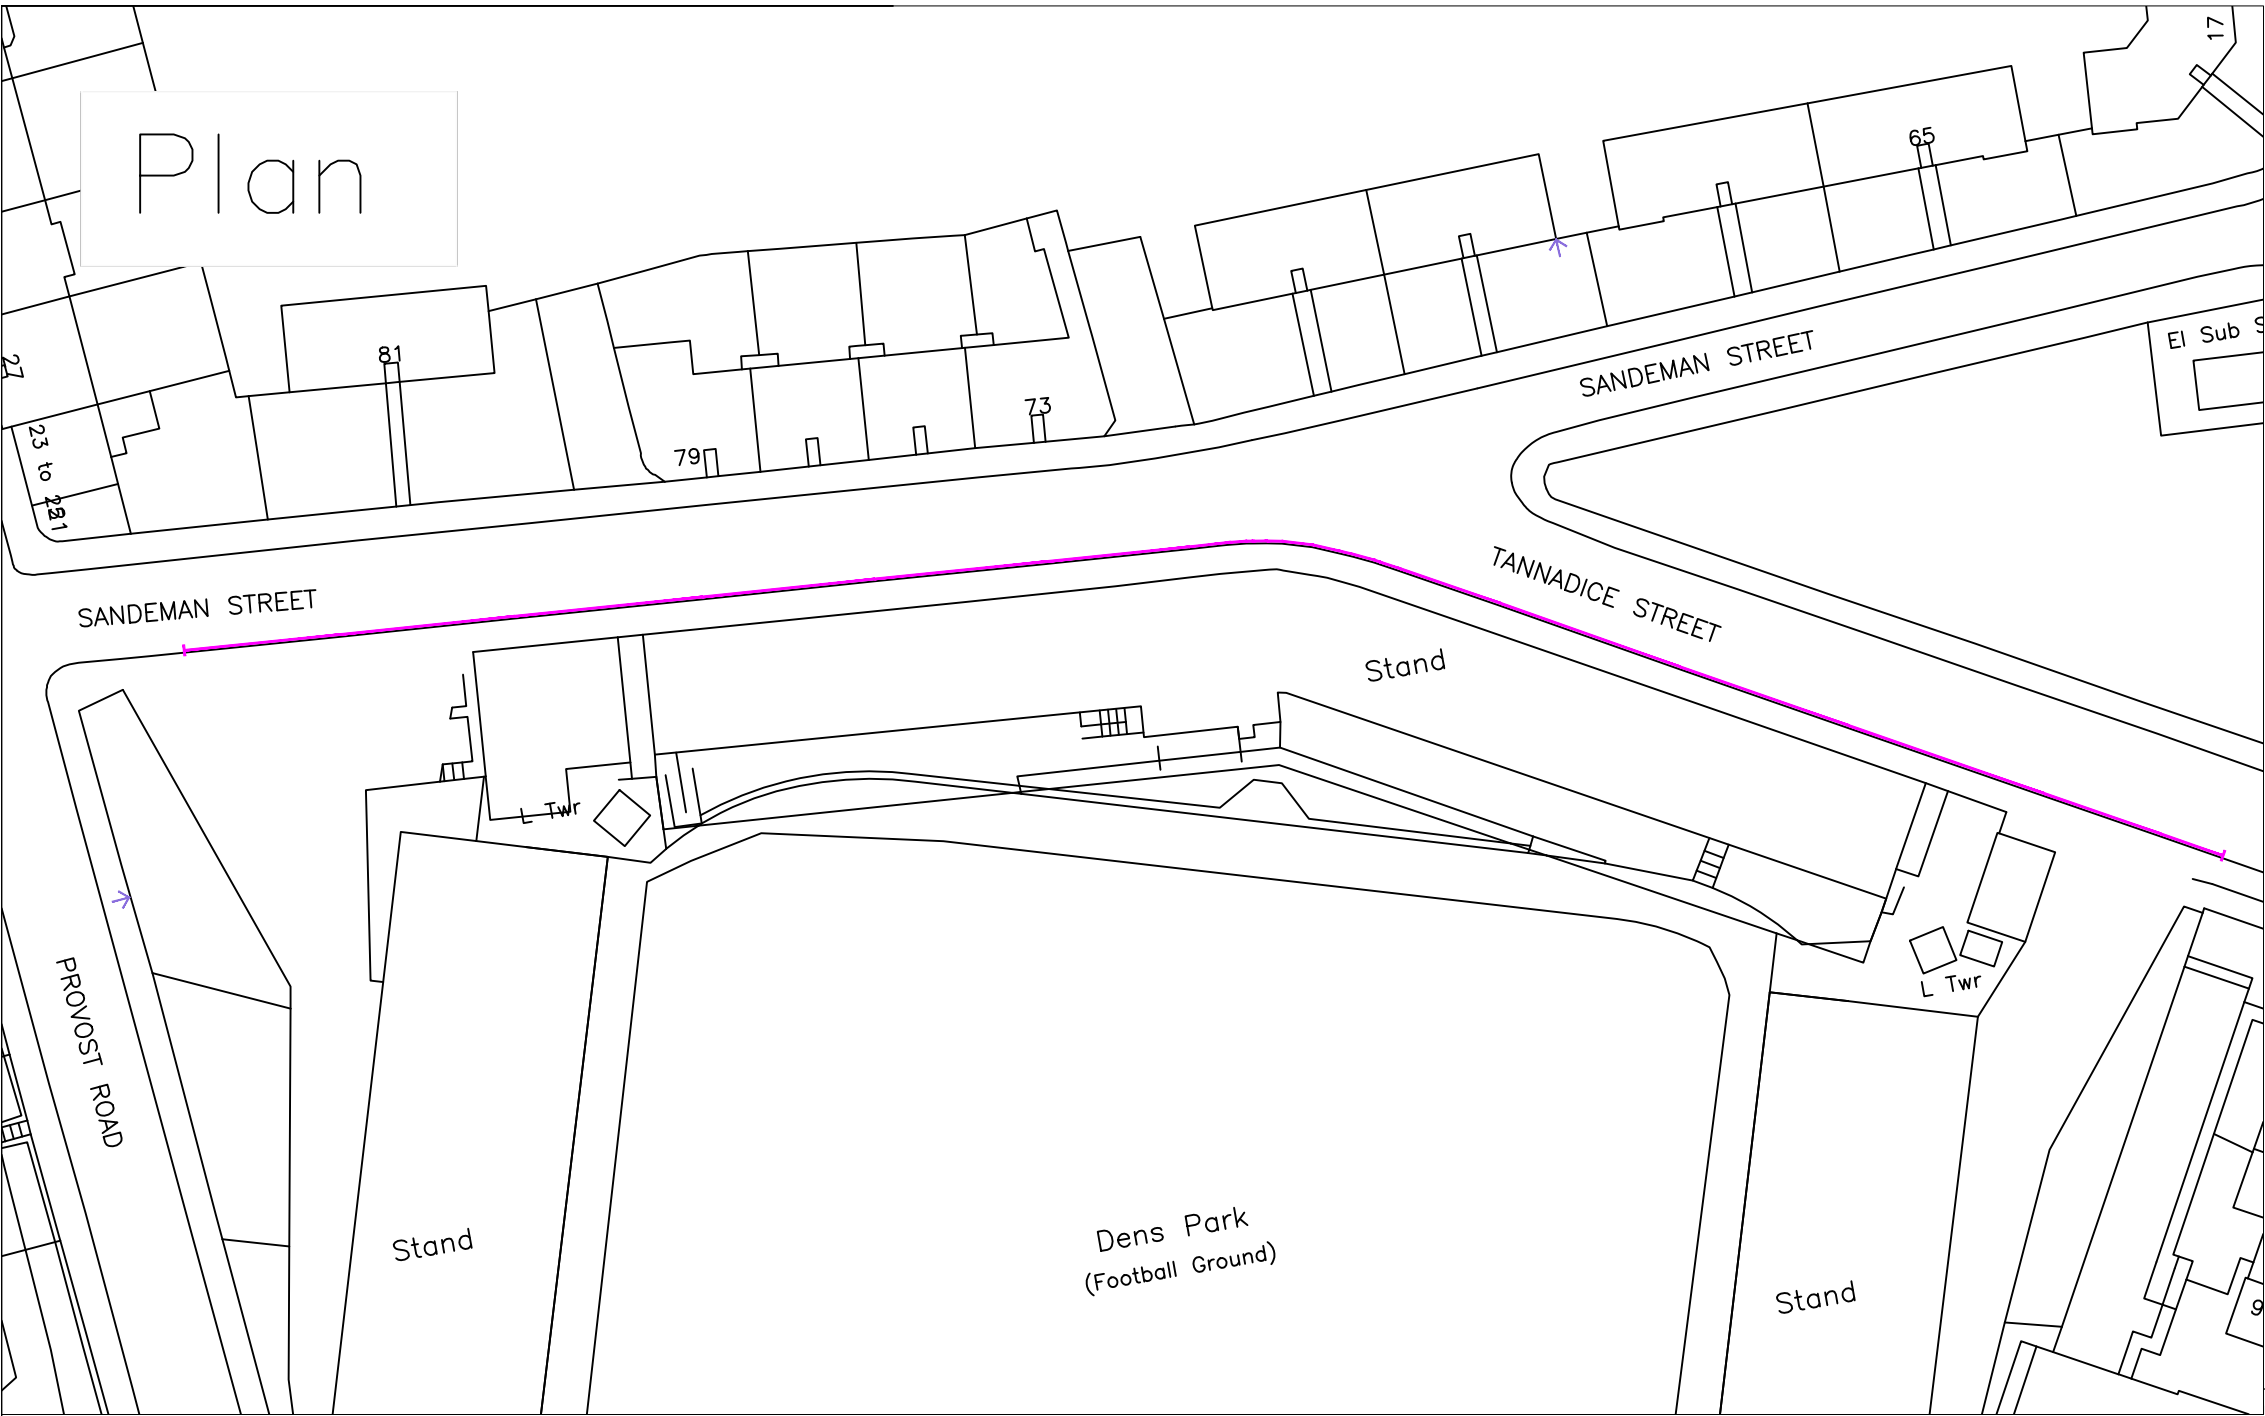

Plan


Legend




Proposed 'Match Day' Only Waiting Restriction

Reproduced by permission of Ordnance Survey on behalf of HMSO. ©
Crown copyright and database right 2018. All rights reserved. Ordnance
Survey Licence number 100023371.

revision					
Drawn	Checked	Drg.No.	Project No.	Scale	Date
S.S.	R.T.	4	T18-11-08	NTS	09.10.18
Dundee City Council (Dens Park & Tannadice Park) (Events Related Traffic Management Scheme) Order 2023					
				City Development Department	
City Development Department. Director Robin Presswood					
Dundee House, 50 North Lindsay Street, Dundee DD1 1QE					

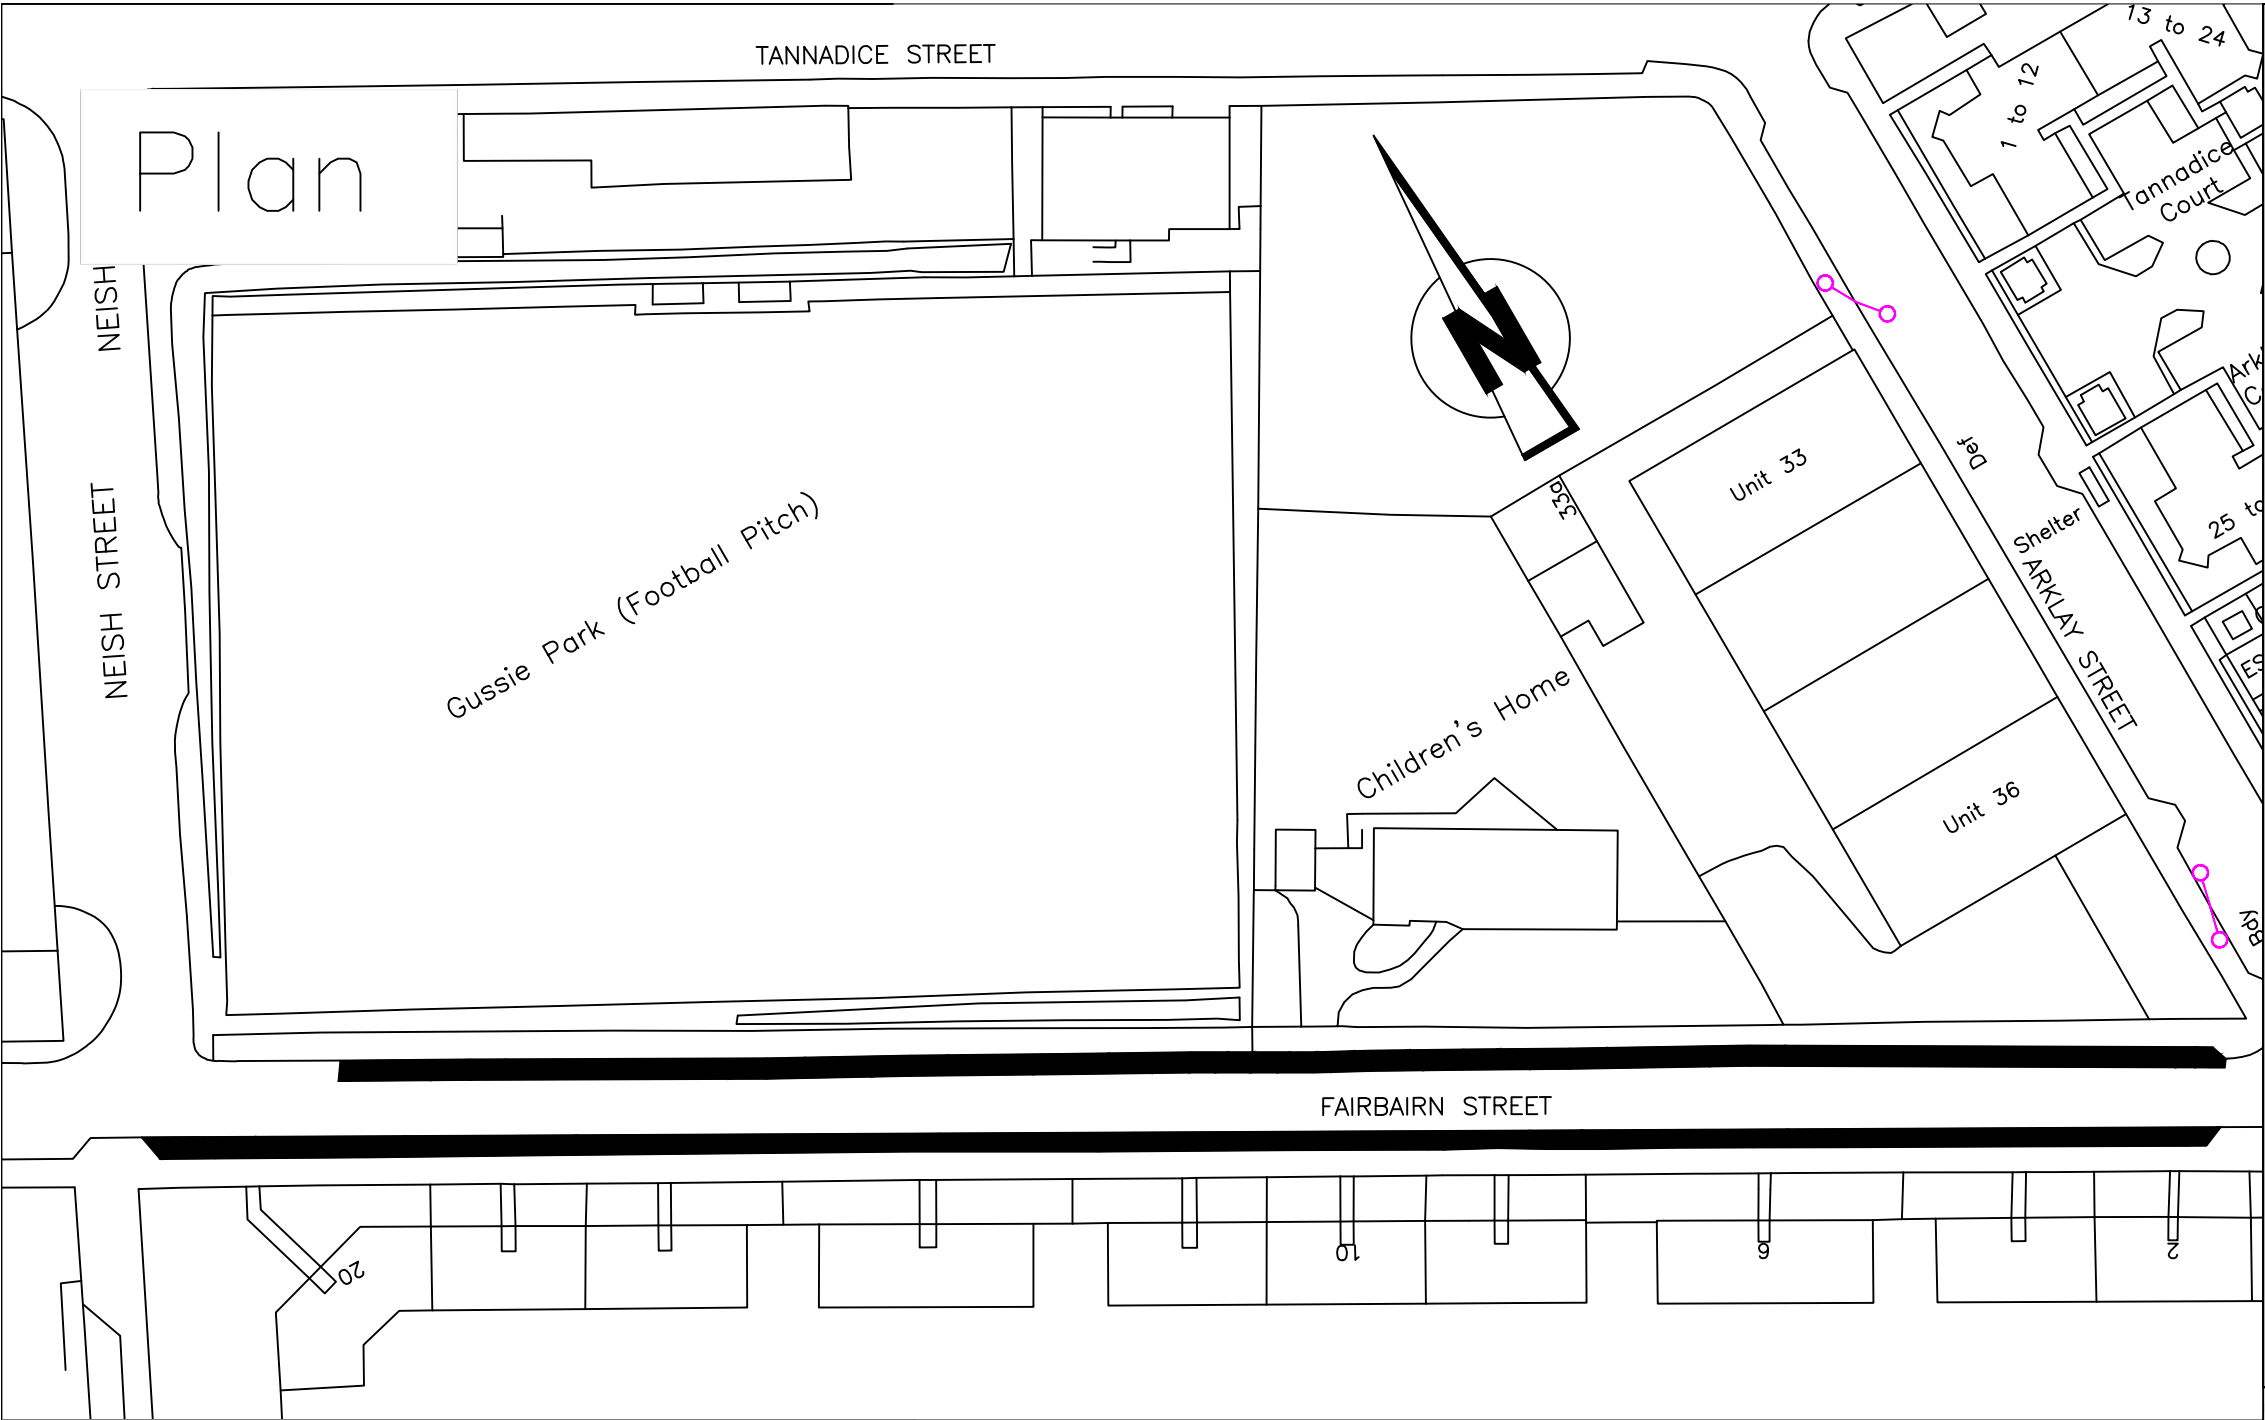

Legend

 

Proposed 'Match Day' Only Bus/Coach Parking Bays

Reproduced by permission of Ordnance Survey on behalf of HMSO. © Crown copyright and database right 2018. All rights reserved. Ordnance Survey Licence number 100023371.

revision

Drawn	Checked	Drg.No.	Project No.	Scale	Date
S.S.	R.T.	5	T18-11-08	NTS	09.10.18

Dundee City Council
(Dens Park & Tannadice Park)
(Events Related Traffic Management Scheme)
Order 2023



City Development Department

City Development Department. Director Robin Presswood

Dundee House, 50 North Lindsay Street, Dundee DD1 1QE