

**Legend**

**Linear\_Restrictions\_Existing**

Restriction

 No Daytime Waiting

 No waiting at any time

**Linear\_Restrictions\_Proposed**

Restriction


 No Daytime Waiting

© Crown copyright and database rights 2023 OS 100023371. You are permitted to use this data solely to enable you to respond to, or interact with, the organisation that provided you with the data. You are not permitted to copy, sub-license, distribute or sell any of this data to third parties in any form.


Project	Dundee City Council (Variation of Waiting Restrictions) Order 2024		
Drawing	Invergowie Drive - Proposed Extension of No Daytime Waiting		
Number	S1	Rev	.
Created	S.S.	Approved	R.T.
Date	18/12/2023	Scale	1:500



Dundee House, 50 North Lindsay Street,  
DUNDEE. DD1 1QE

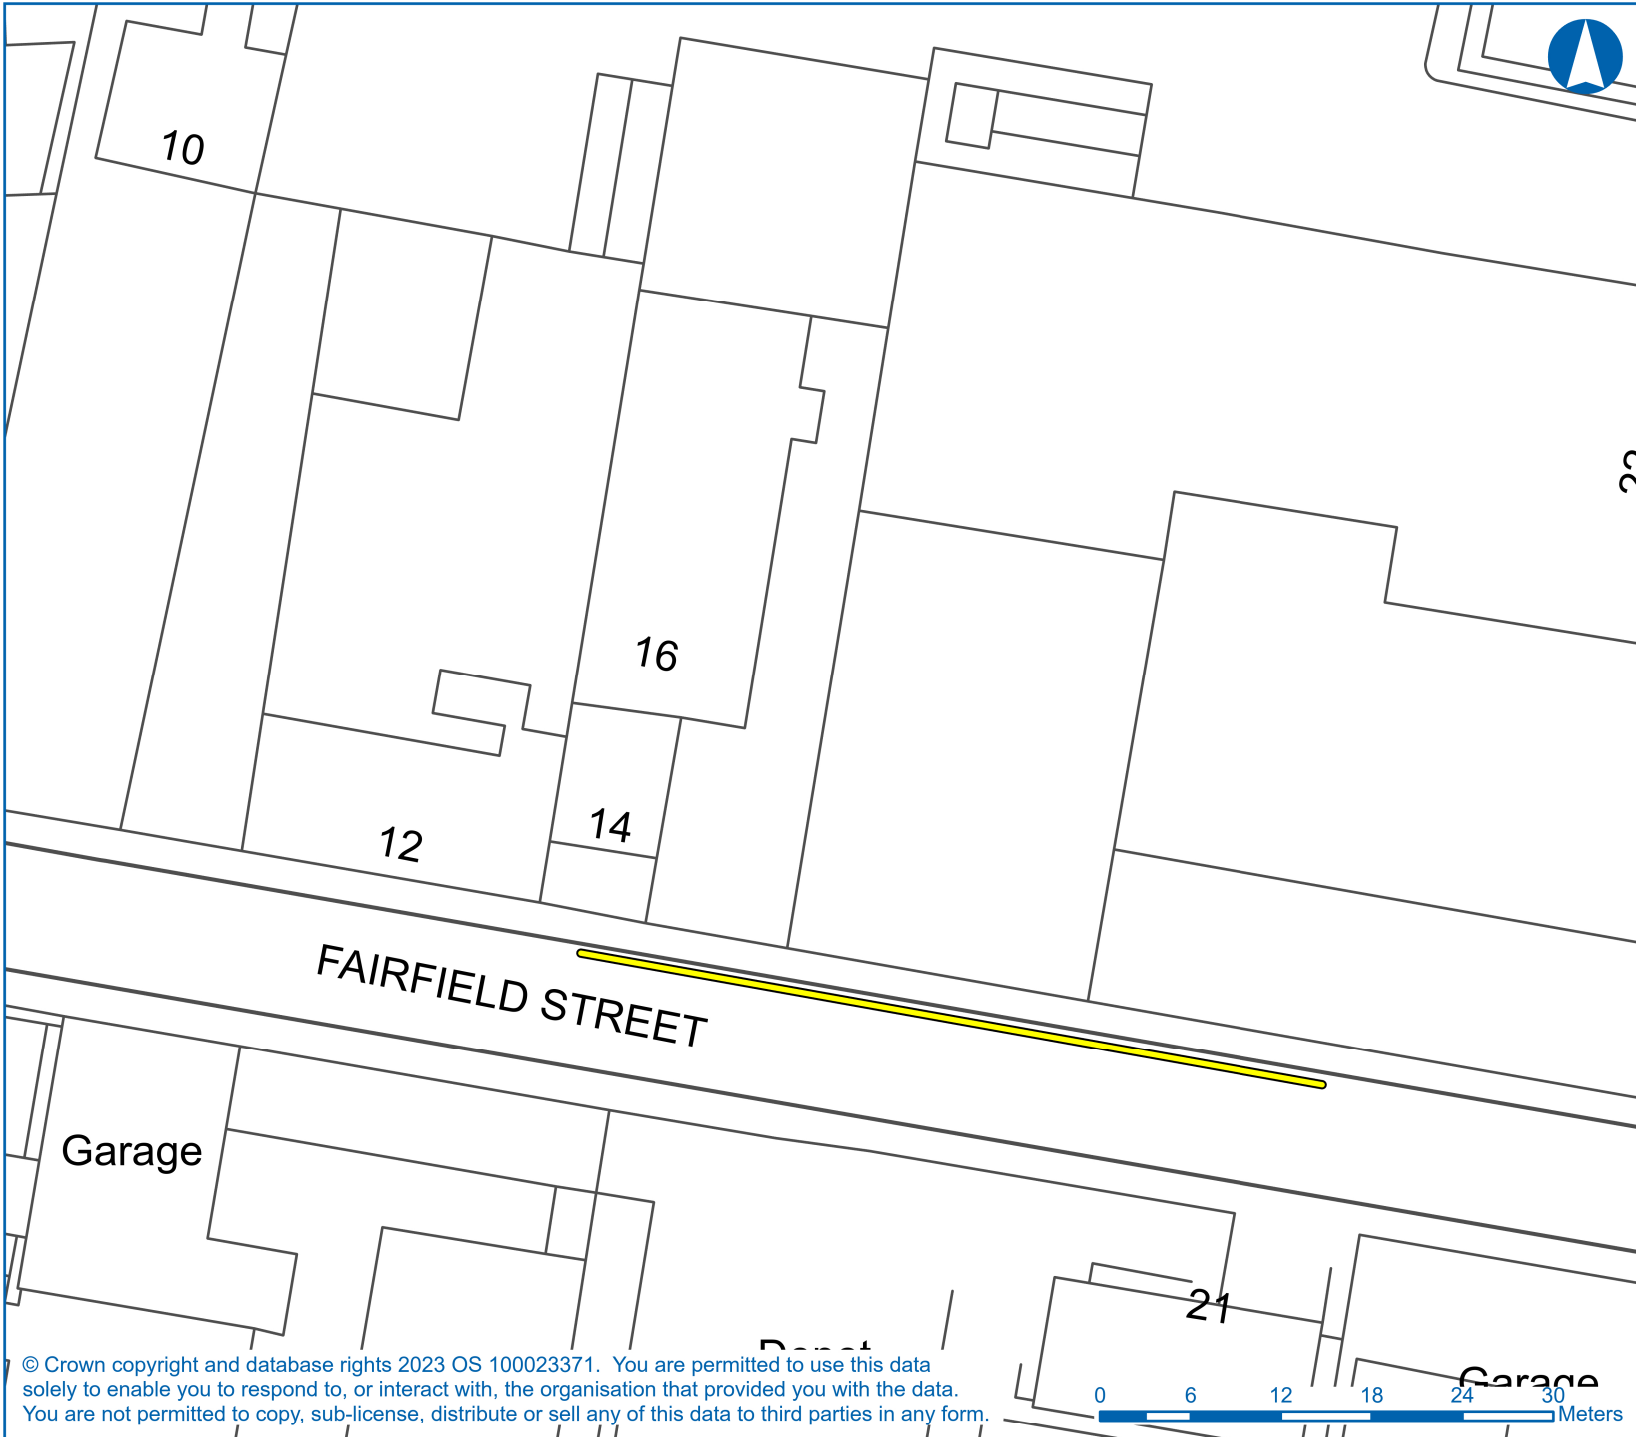

**Legend**  
**Linear\_Restrictions\_Proposed**

Restriction  
 No waiting at any time


Project	Dundee City Council (Variation of Waiting Restrictions) Order 2024		
Drawing	Fairfield Street - Proposed No Waiting at Any Time Restriction		
Number	S2	Rev	.
Created	S.S.	Approved	R.T.
Date	18/12/2023	Scale	1:500



Dundee House, 50 North Lindsay Street,  
 DUNDEE. DD1 1QE

© Crown copyright and database rights 2023 OS 100023371. You are permitted to use this data solely to enable you to respond to, or interact with, the organisation that provided you with the data. You are not permitted to copy, sub-license, distribute or sell any of this data to third parties in any form.



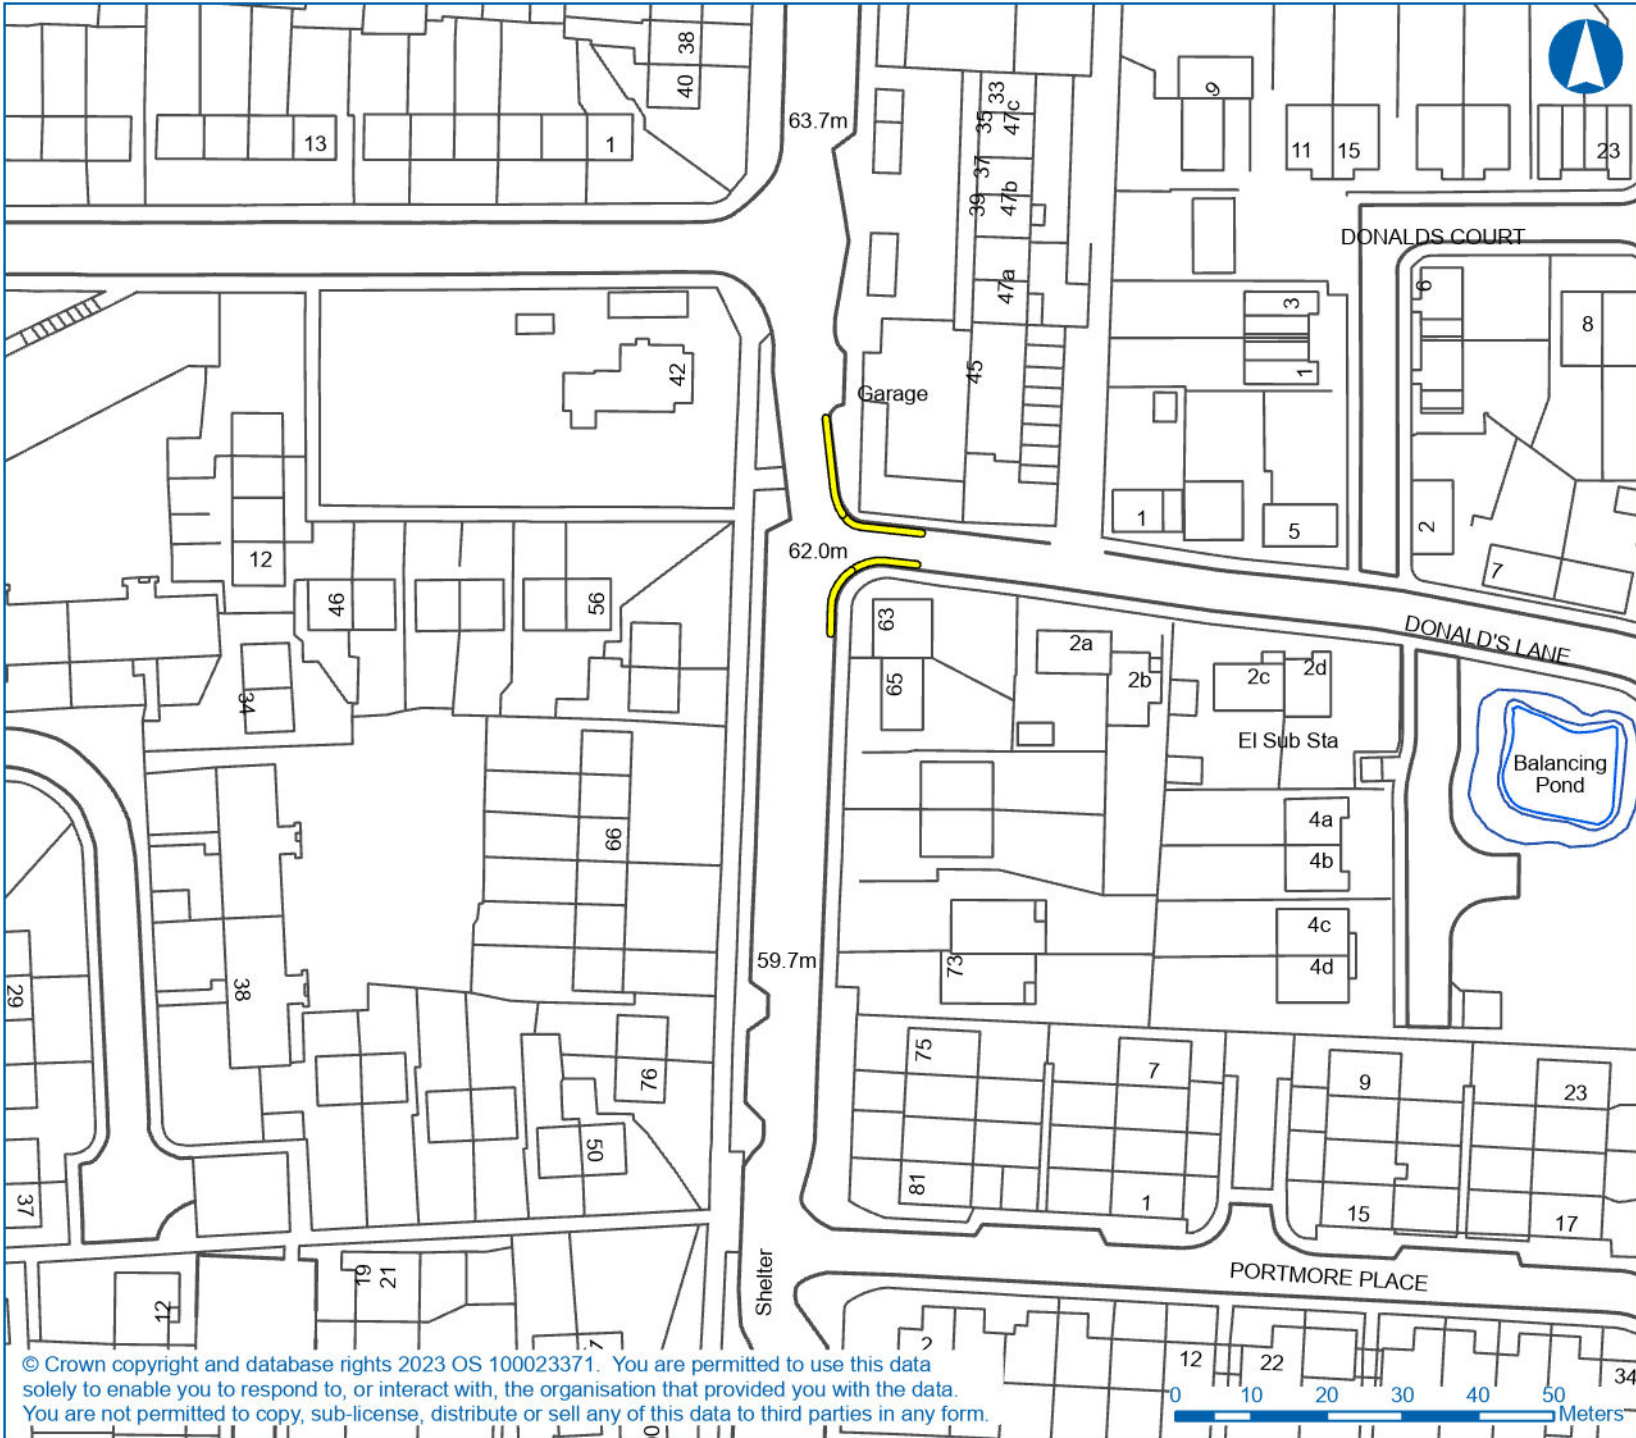

**Legend**

**Linear\_Restrictions\_Proposed**

Restriction

 No waiting at any time

Project	Dundee City Council (Variation of Waiting Restrictions) Order 2024		
Drawing	Donalds Lane & Butters Loan - Proposed No Waiting At Any Time Restriction		
Number	S3	Rev	
Created	S.S.	Approved	R.T.
Date	18/12/2023	Scale	1:1,000




Dundee House, 50 North Lindsay Street,  
DUNDEE. DD1 1QE

© Crown copyright and database rights 2023 OS 100023371. You are permitted to use this data solely to enable you to respond to, or interact with, the organisation that provided you with the data. You are not permitted to copy, sub-license, distribute or sell any of this data to third parties in any form.





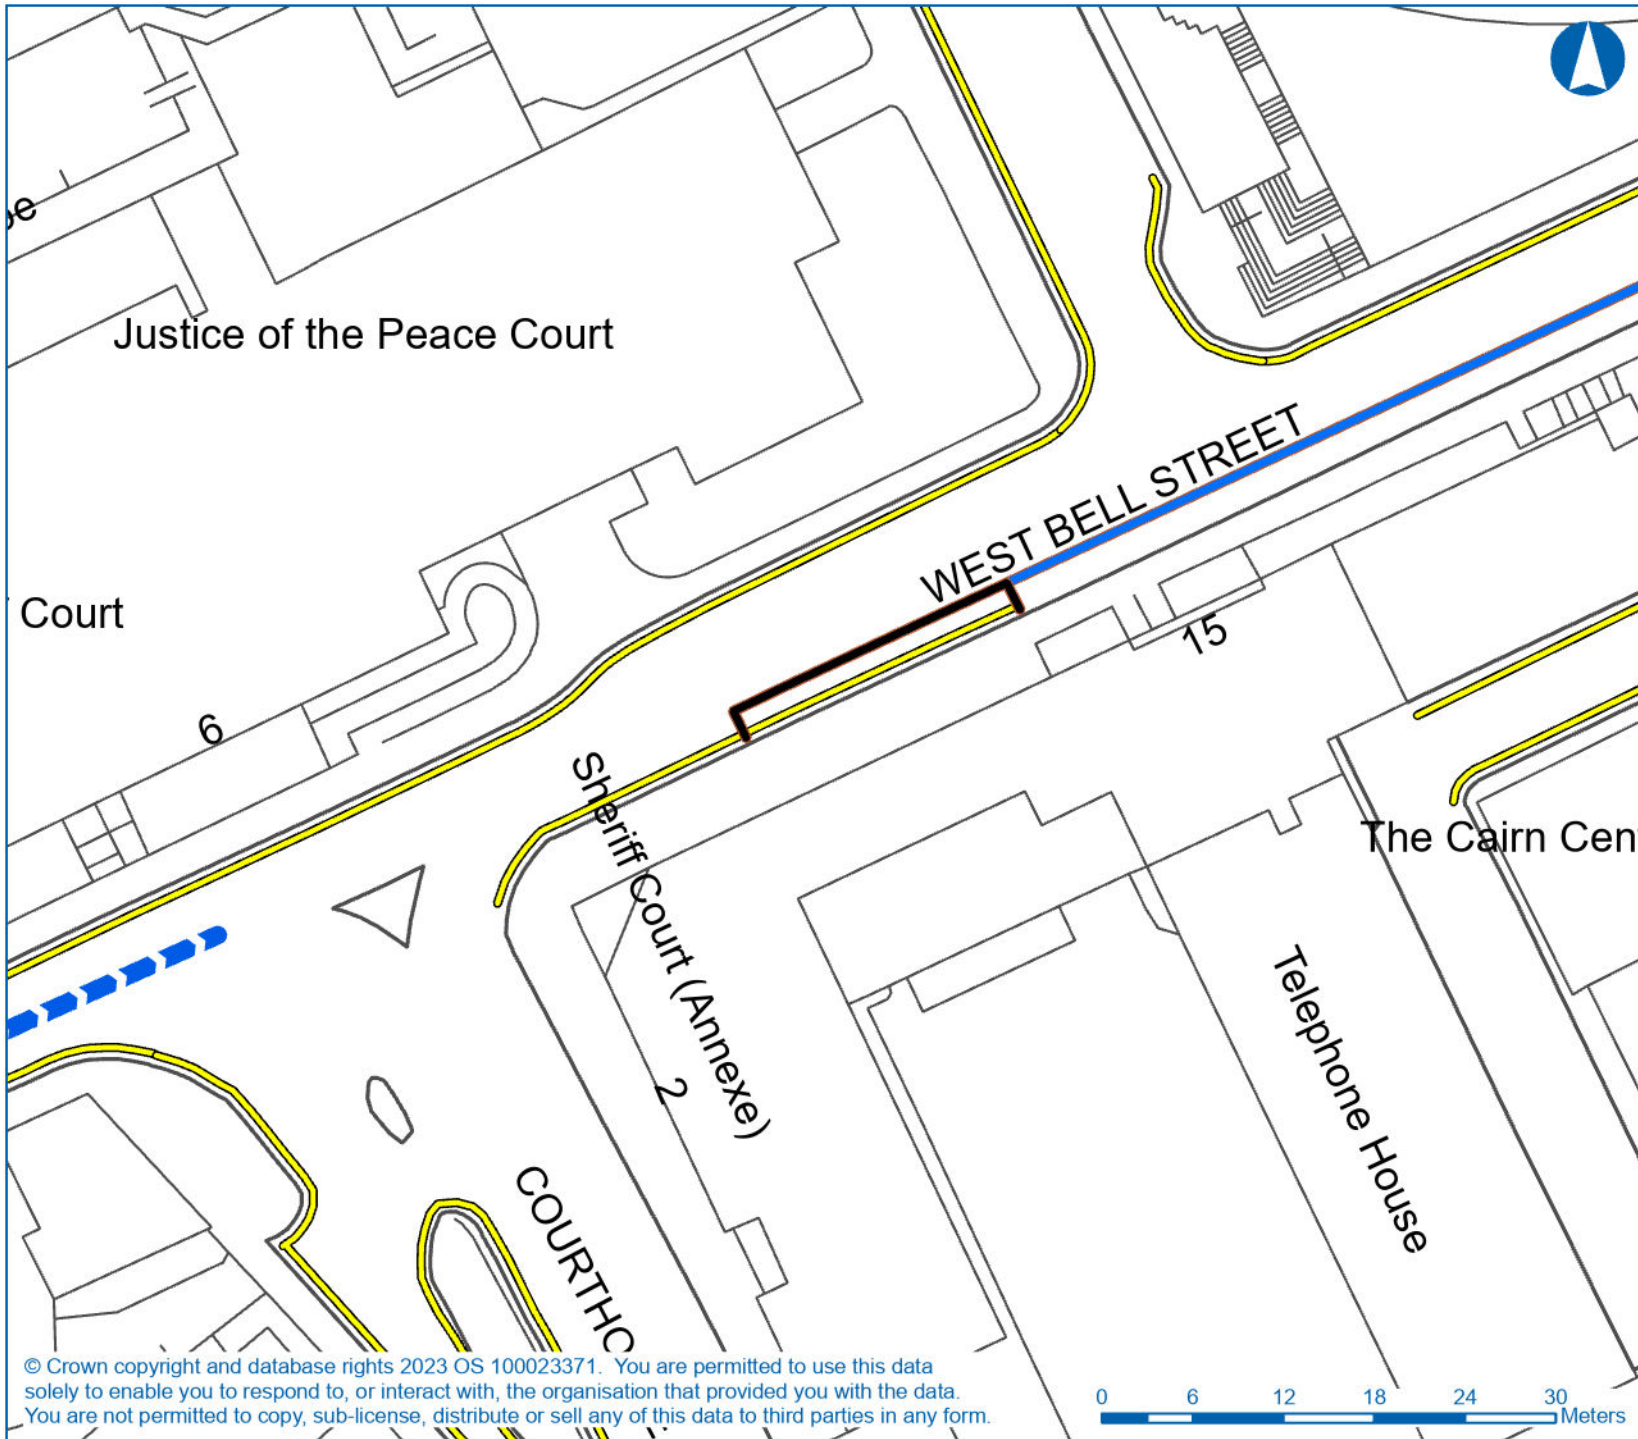

**Legend**

**Linear\_Restrictions\_Existing**  
Restriction

- No waiting at any time
- Pay and Display
- One Way Traffic

**Linear\_Restrictions\_Proposed**  
Restriction

- Loading Bay

Project	Dundee City Council (Variation of Waiting Restrictions) Order 2024		
Drawing	West Bell Street - Proposed Loading Bay		
Number	S4	Rev	
Created	S.S.	Approved	R.T.
Date	18/12/2023	Scale	1:500


**CHANGING FOR THE FUTURE**

Dundee House, 50 North Lindsay Street,  
 DUNDEE. DD1 1QE

© Crown copyright and database rights 2023 OS 100023371. You are permitted to use this data solely to enable you to respond to, or interact with, the organisation that provided you with the data. You are not permitted to copy, sub-license, distribute or sell any of this data to third parties in any form.





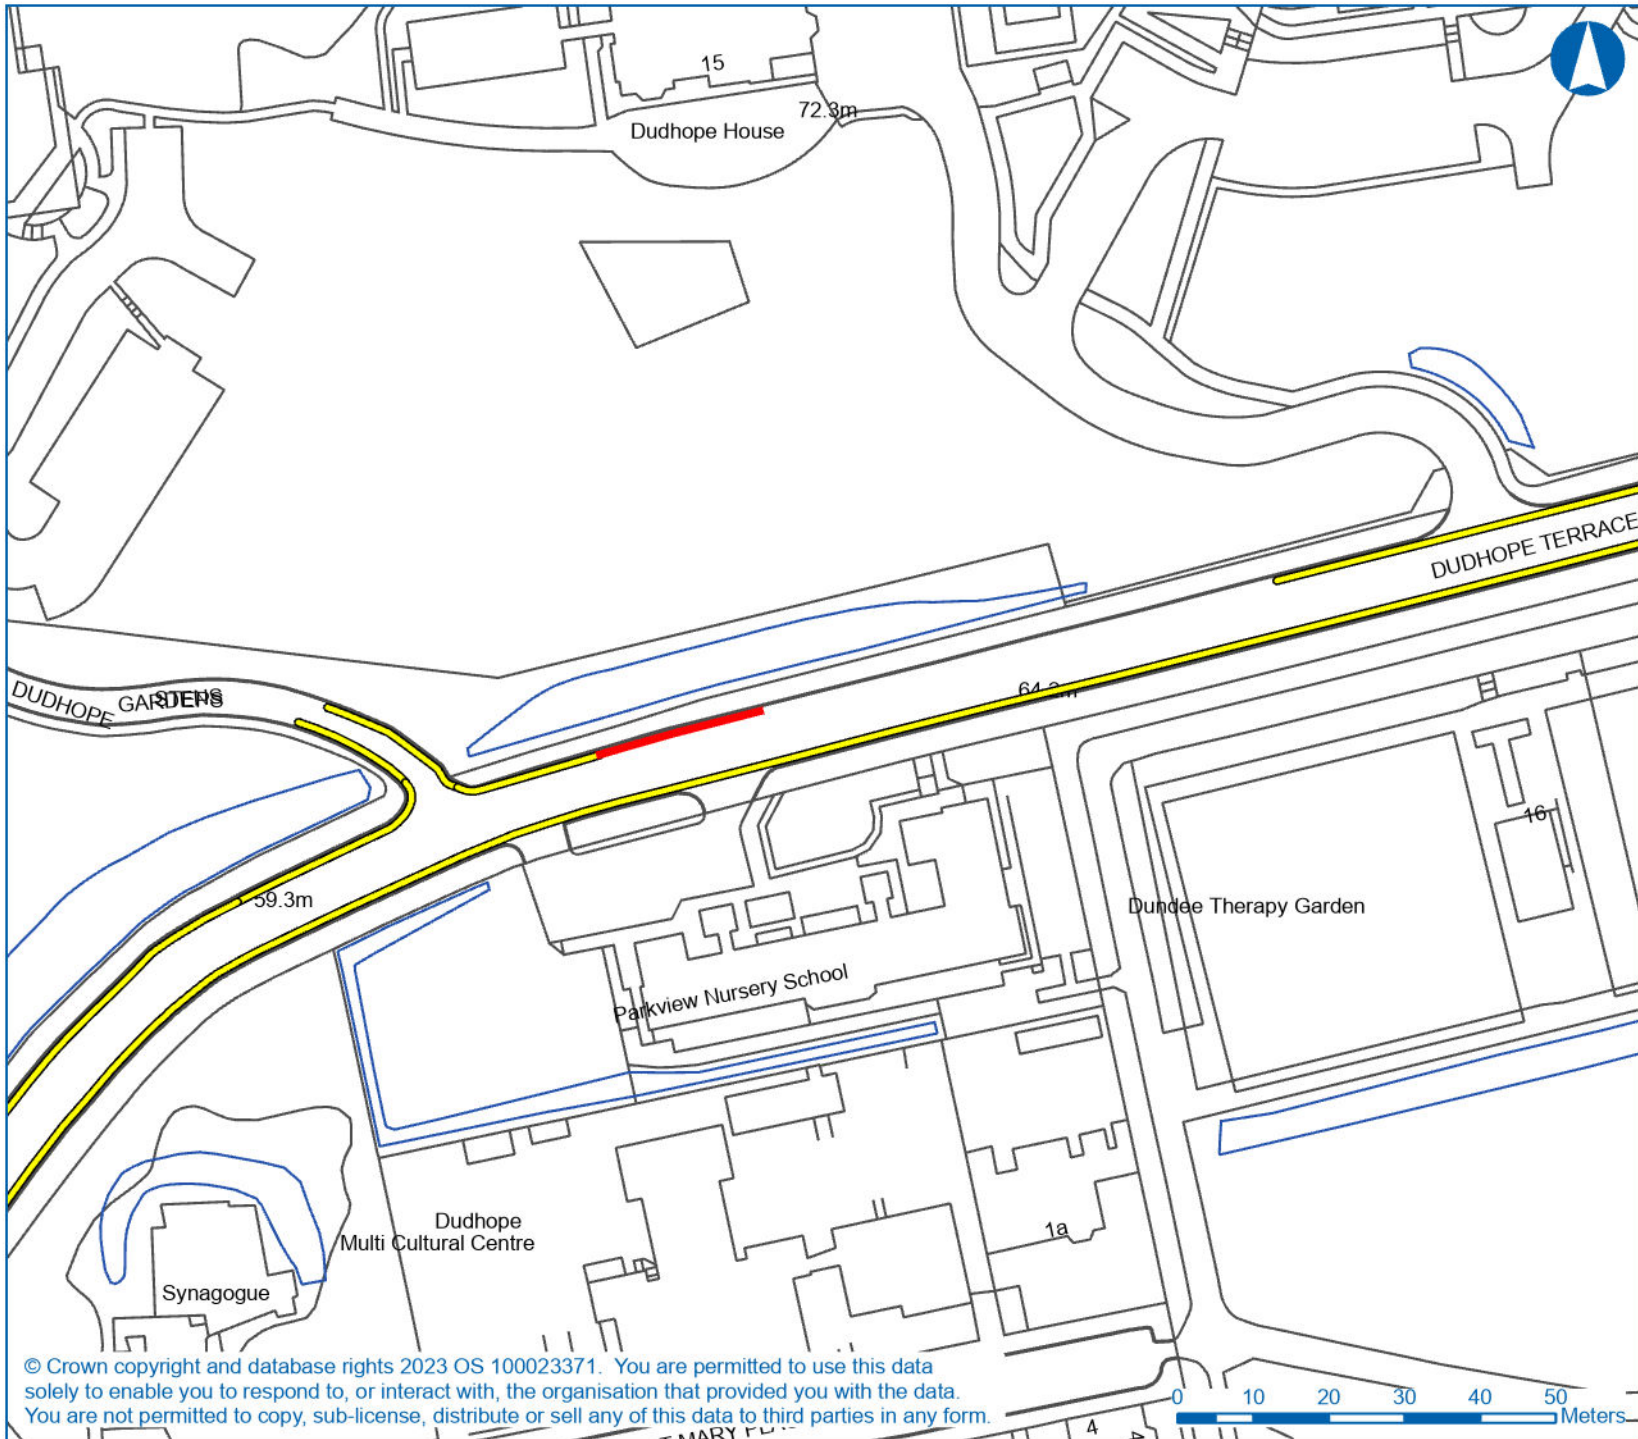

**Legend**

**Linear\_Restrictions\_Existing**

Restriction

 No waiting at any time

**Linear\_Restrictions\_Proposed**

Restriction

 No waiting at any time

Project	Dundee City Council (Variation of Waiting Restrictions) Order 2024		
Drawing	Dudhope Terrace - Proposed of Extension of No Waiting At Any Time		
Number	S5	Rev	
Created	S.S.	Approved	R.T.
Date	18/12/2023	Scale	1:1,000




Dundee House, 50 North Lindsay Street,  
DUNDEE. DD1 1QE



© Crown copyright and database rights 2023 OS 100023371. You are permitted to use this data solely to enable you to respond to, or interact with, the organisation that provided you with the data. You are not permitted to copy, sub-license, distribute or sell any of this data to third parties in any form.

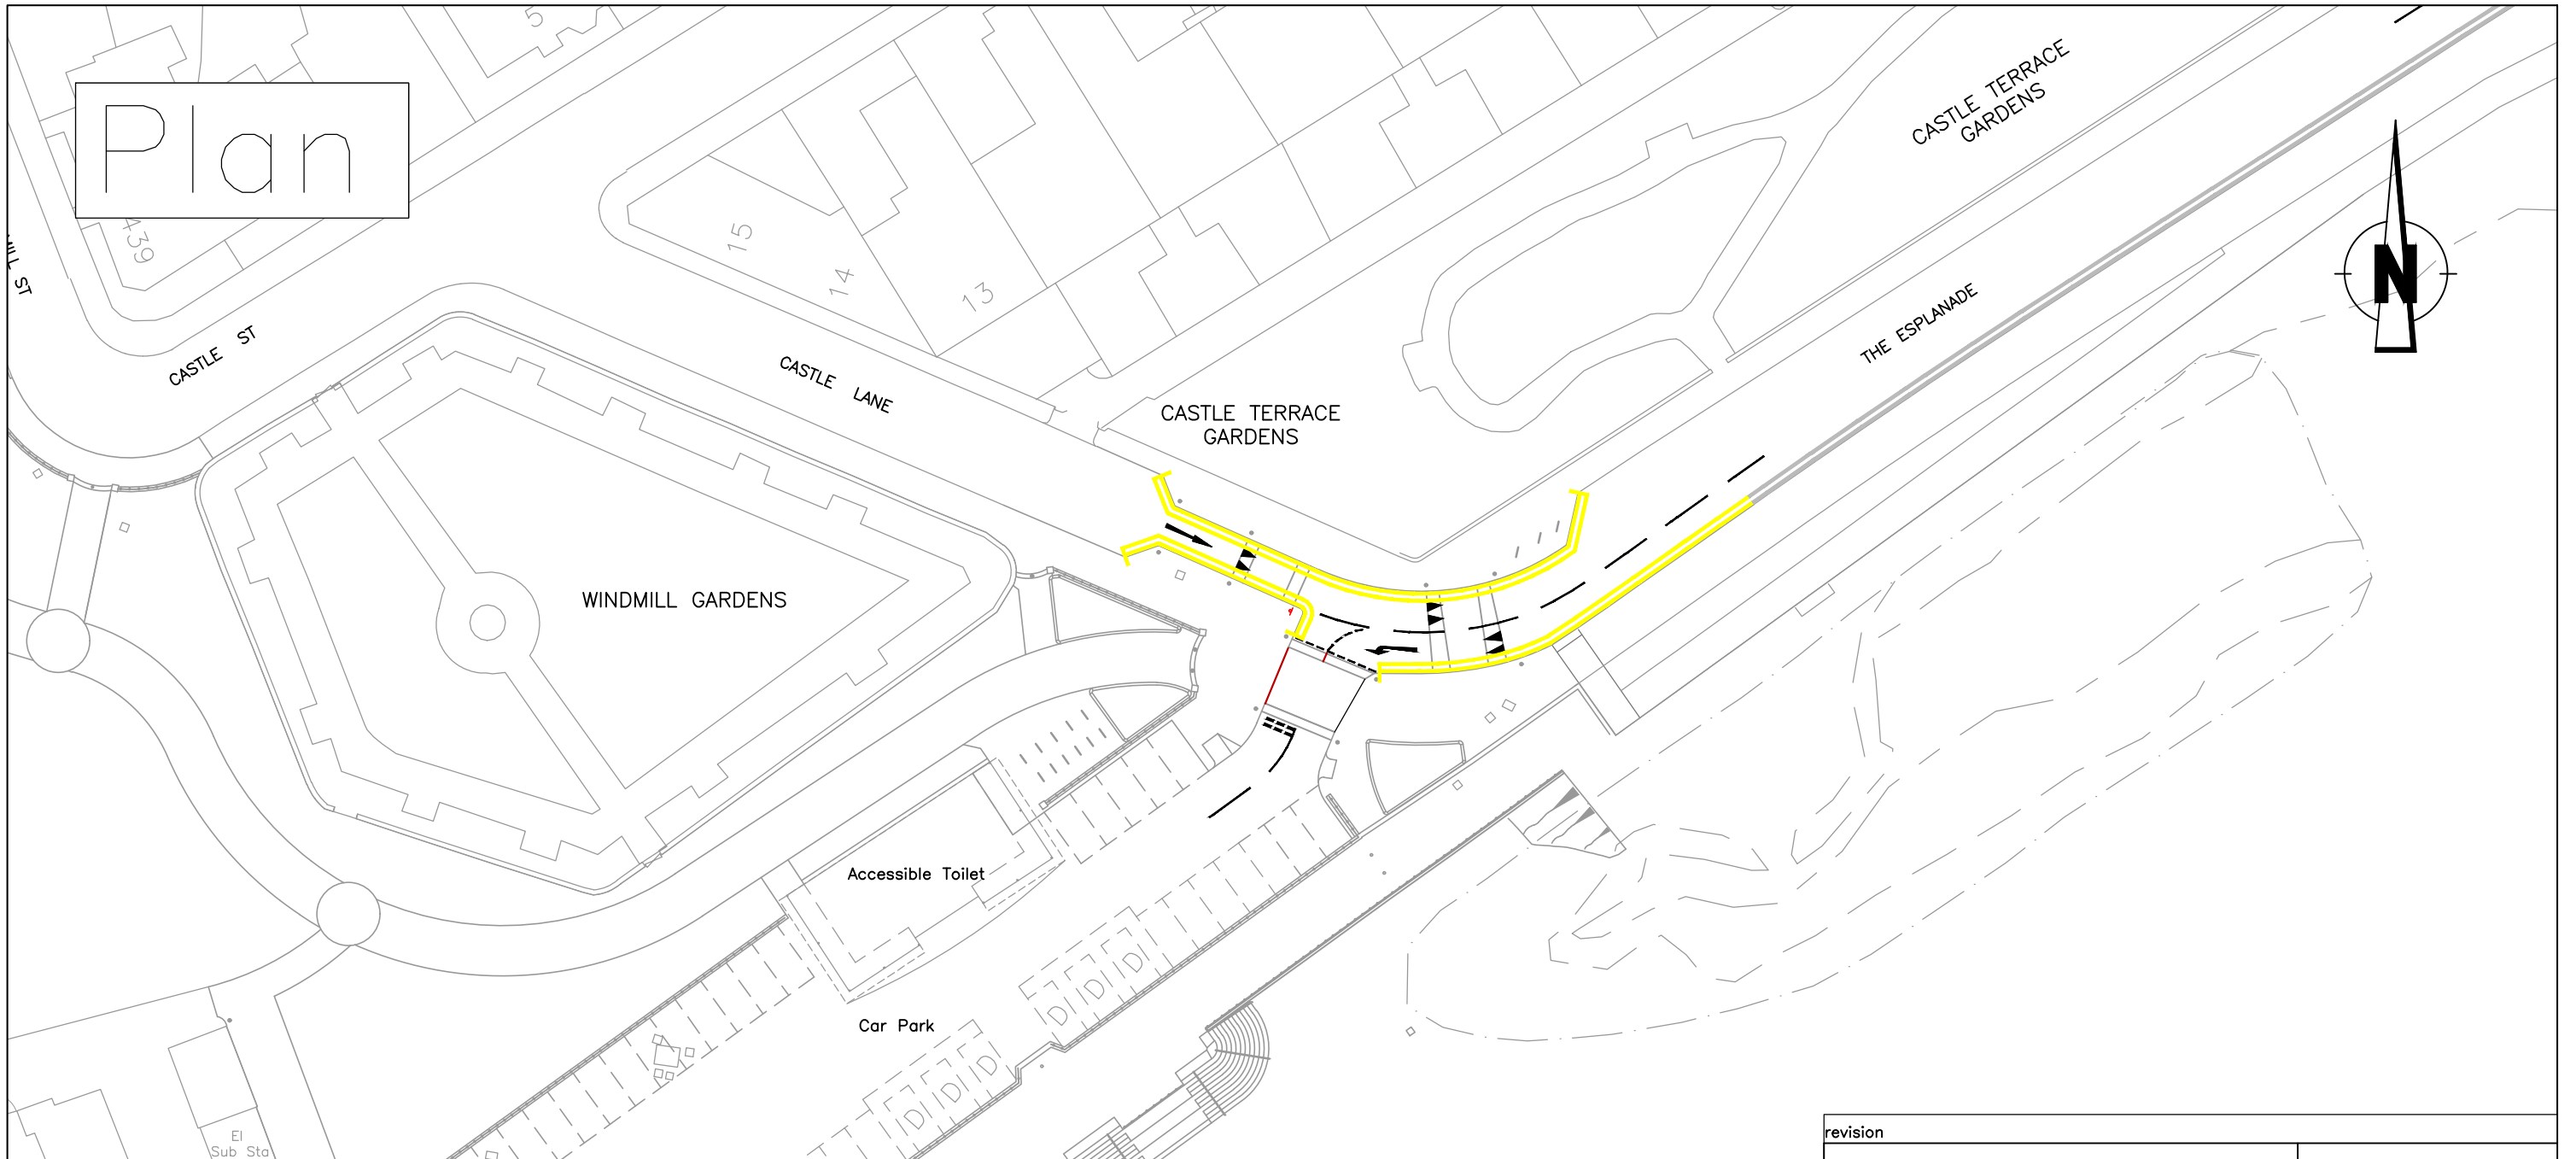

# Plan



## Legend

-  Proposed 'At Any Time' Restriction
-  Existing 'At Any Time' Restriction

revision					
Drawn	Checked	Drg.No.	Project No.	Scale	Date
S.S.	R.T.	S6	1:1000@A4	S.S.	12.01.24.

Dundee City Council  
 (Variation of Waiting Restrictions)  
 Order 2024



City Development Department

City Development Department. Director Robin Presswood  
 Dundee House, 50 North Lindsay Street, Dundee DD1 1QE

Reproduced by permission of Ordnance Survey on behalf of HMSO. © Crown copyright and database right 2024. All rights reserved. Ordnance Survey Licence number 100023371.