
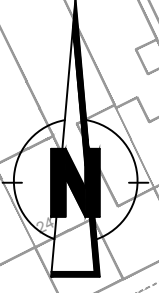



Plan

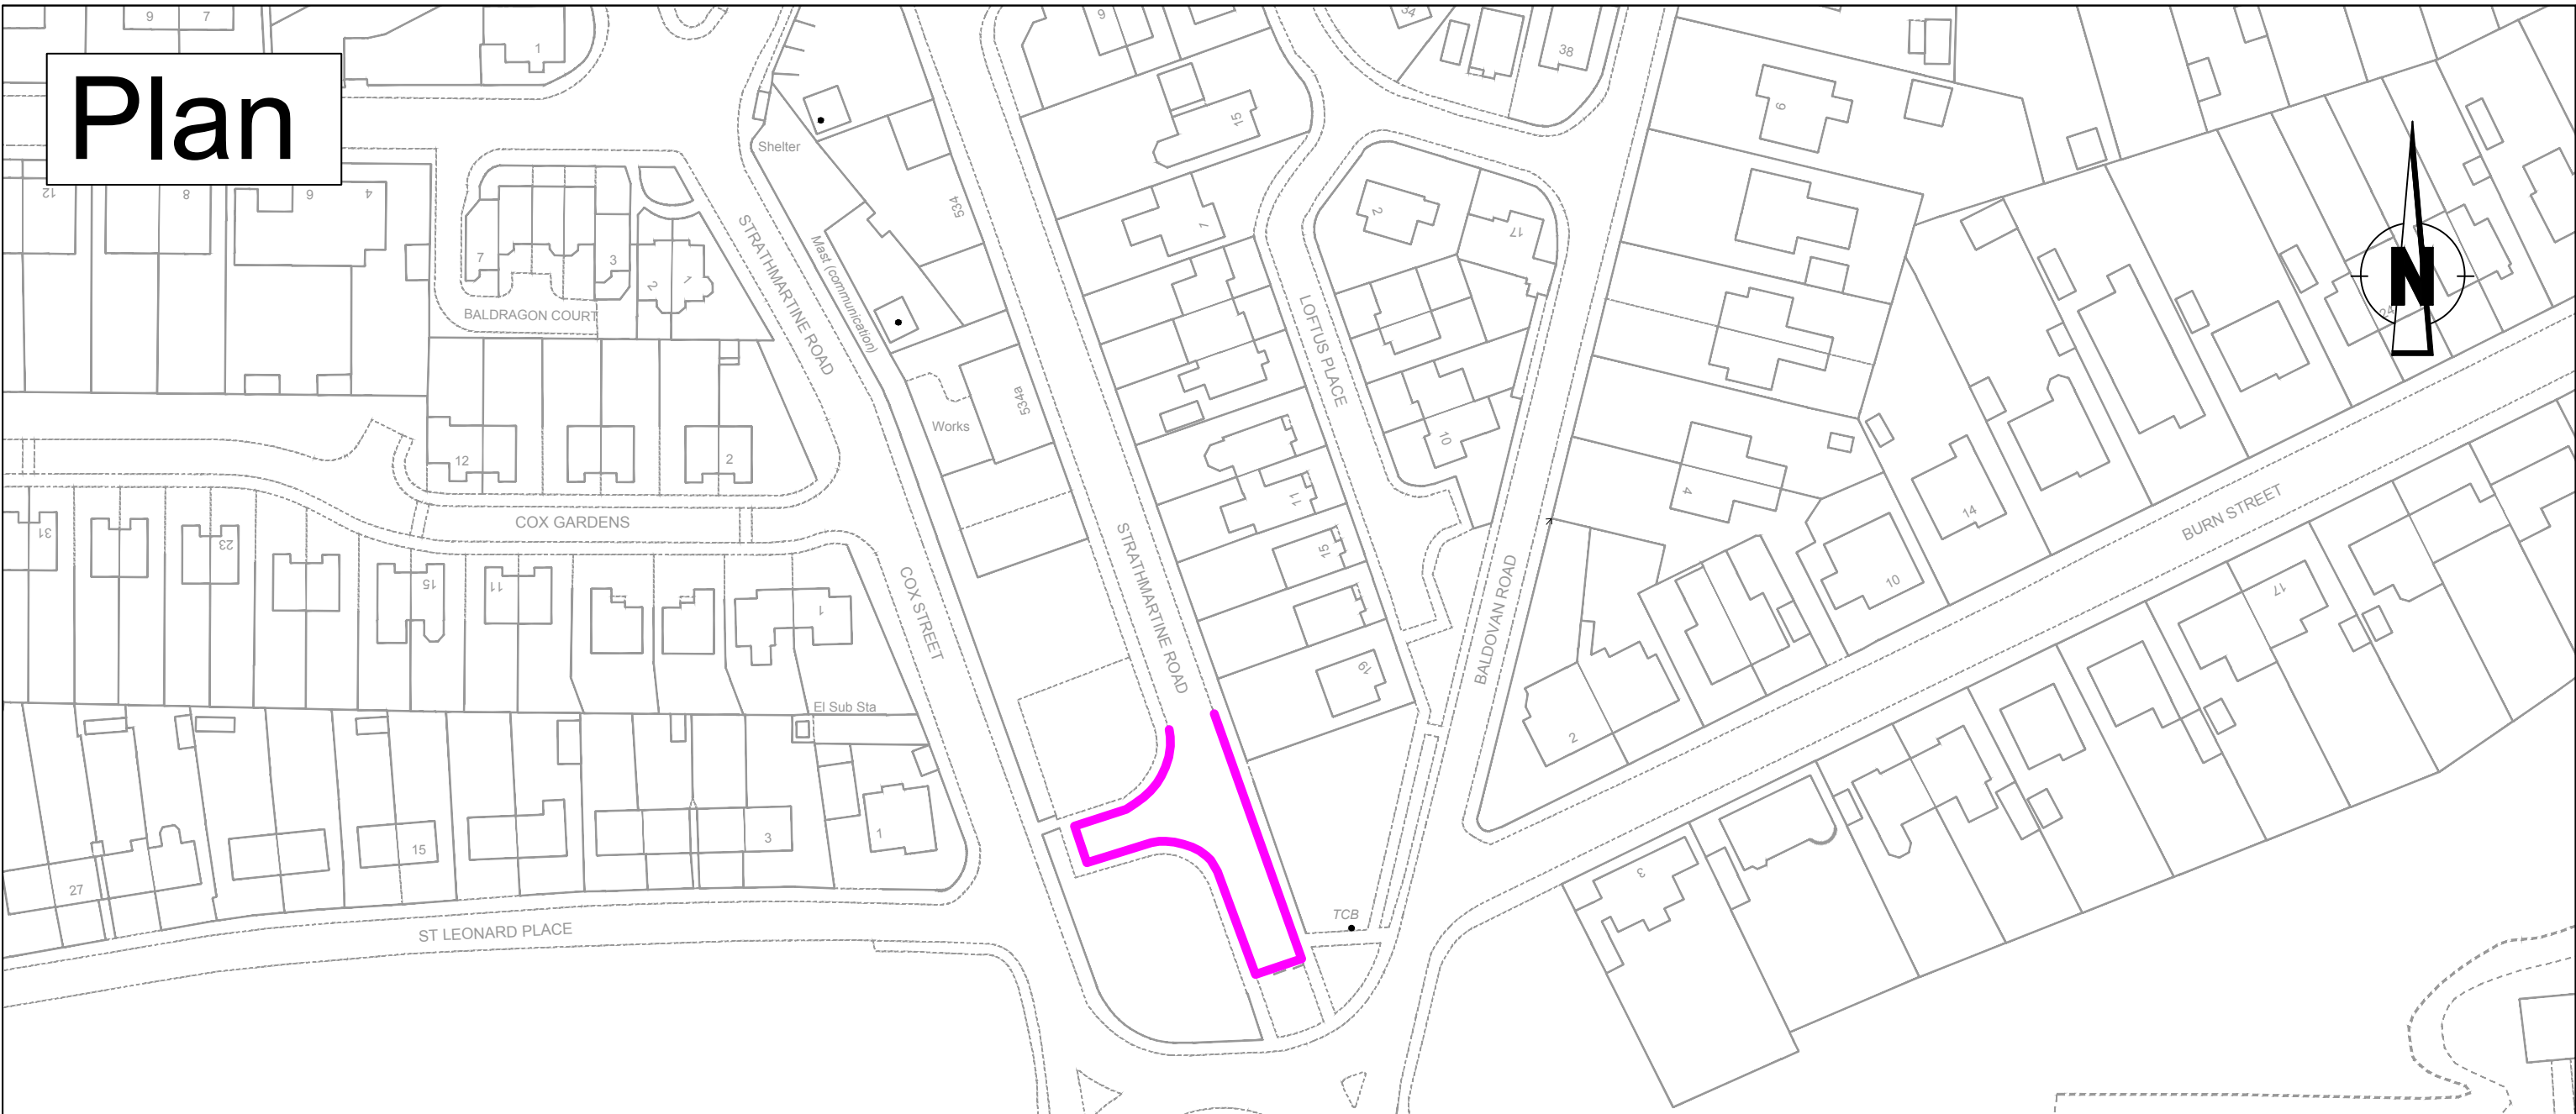

Legend

 Proposed 'At Any Time' Restriction

Reproduced by permission of Ordnance Survey on behalf of HMSO. © Crown copyright and database right 2023. All rights reserved. Ordnance Survey Licence number 100023371.

revision					
Drawn	Checked	Drg.No.	Project No.	Scale	Date
S.S.	R.T.	1.	T23-03-01	1:1000	06.03.23

Dundee City Council
(Variation of Waiting Restrictions)
Order 2023




City Development Department


City Development Department. Director Robin Presswood

Dundee House, 50 North Lindsay Street, Dundee DD1 1QE

Plan

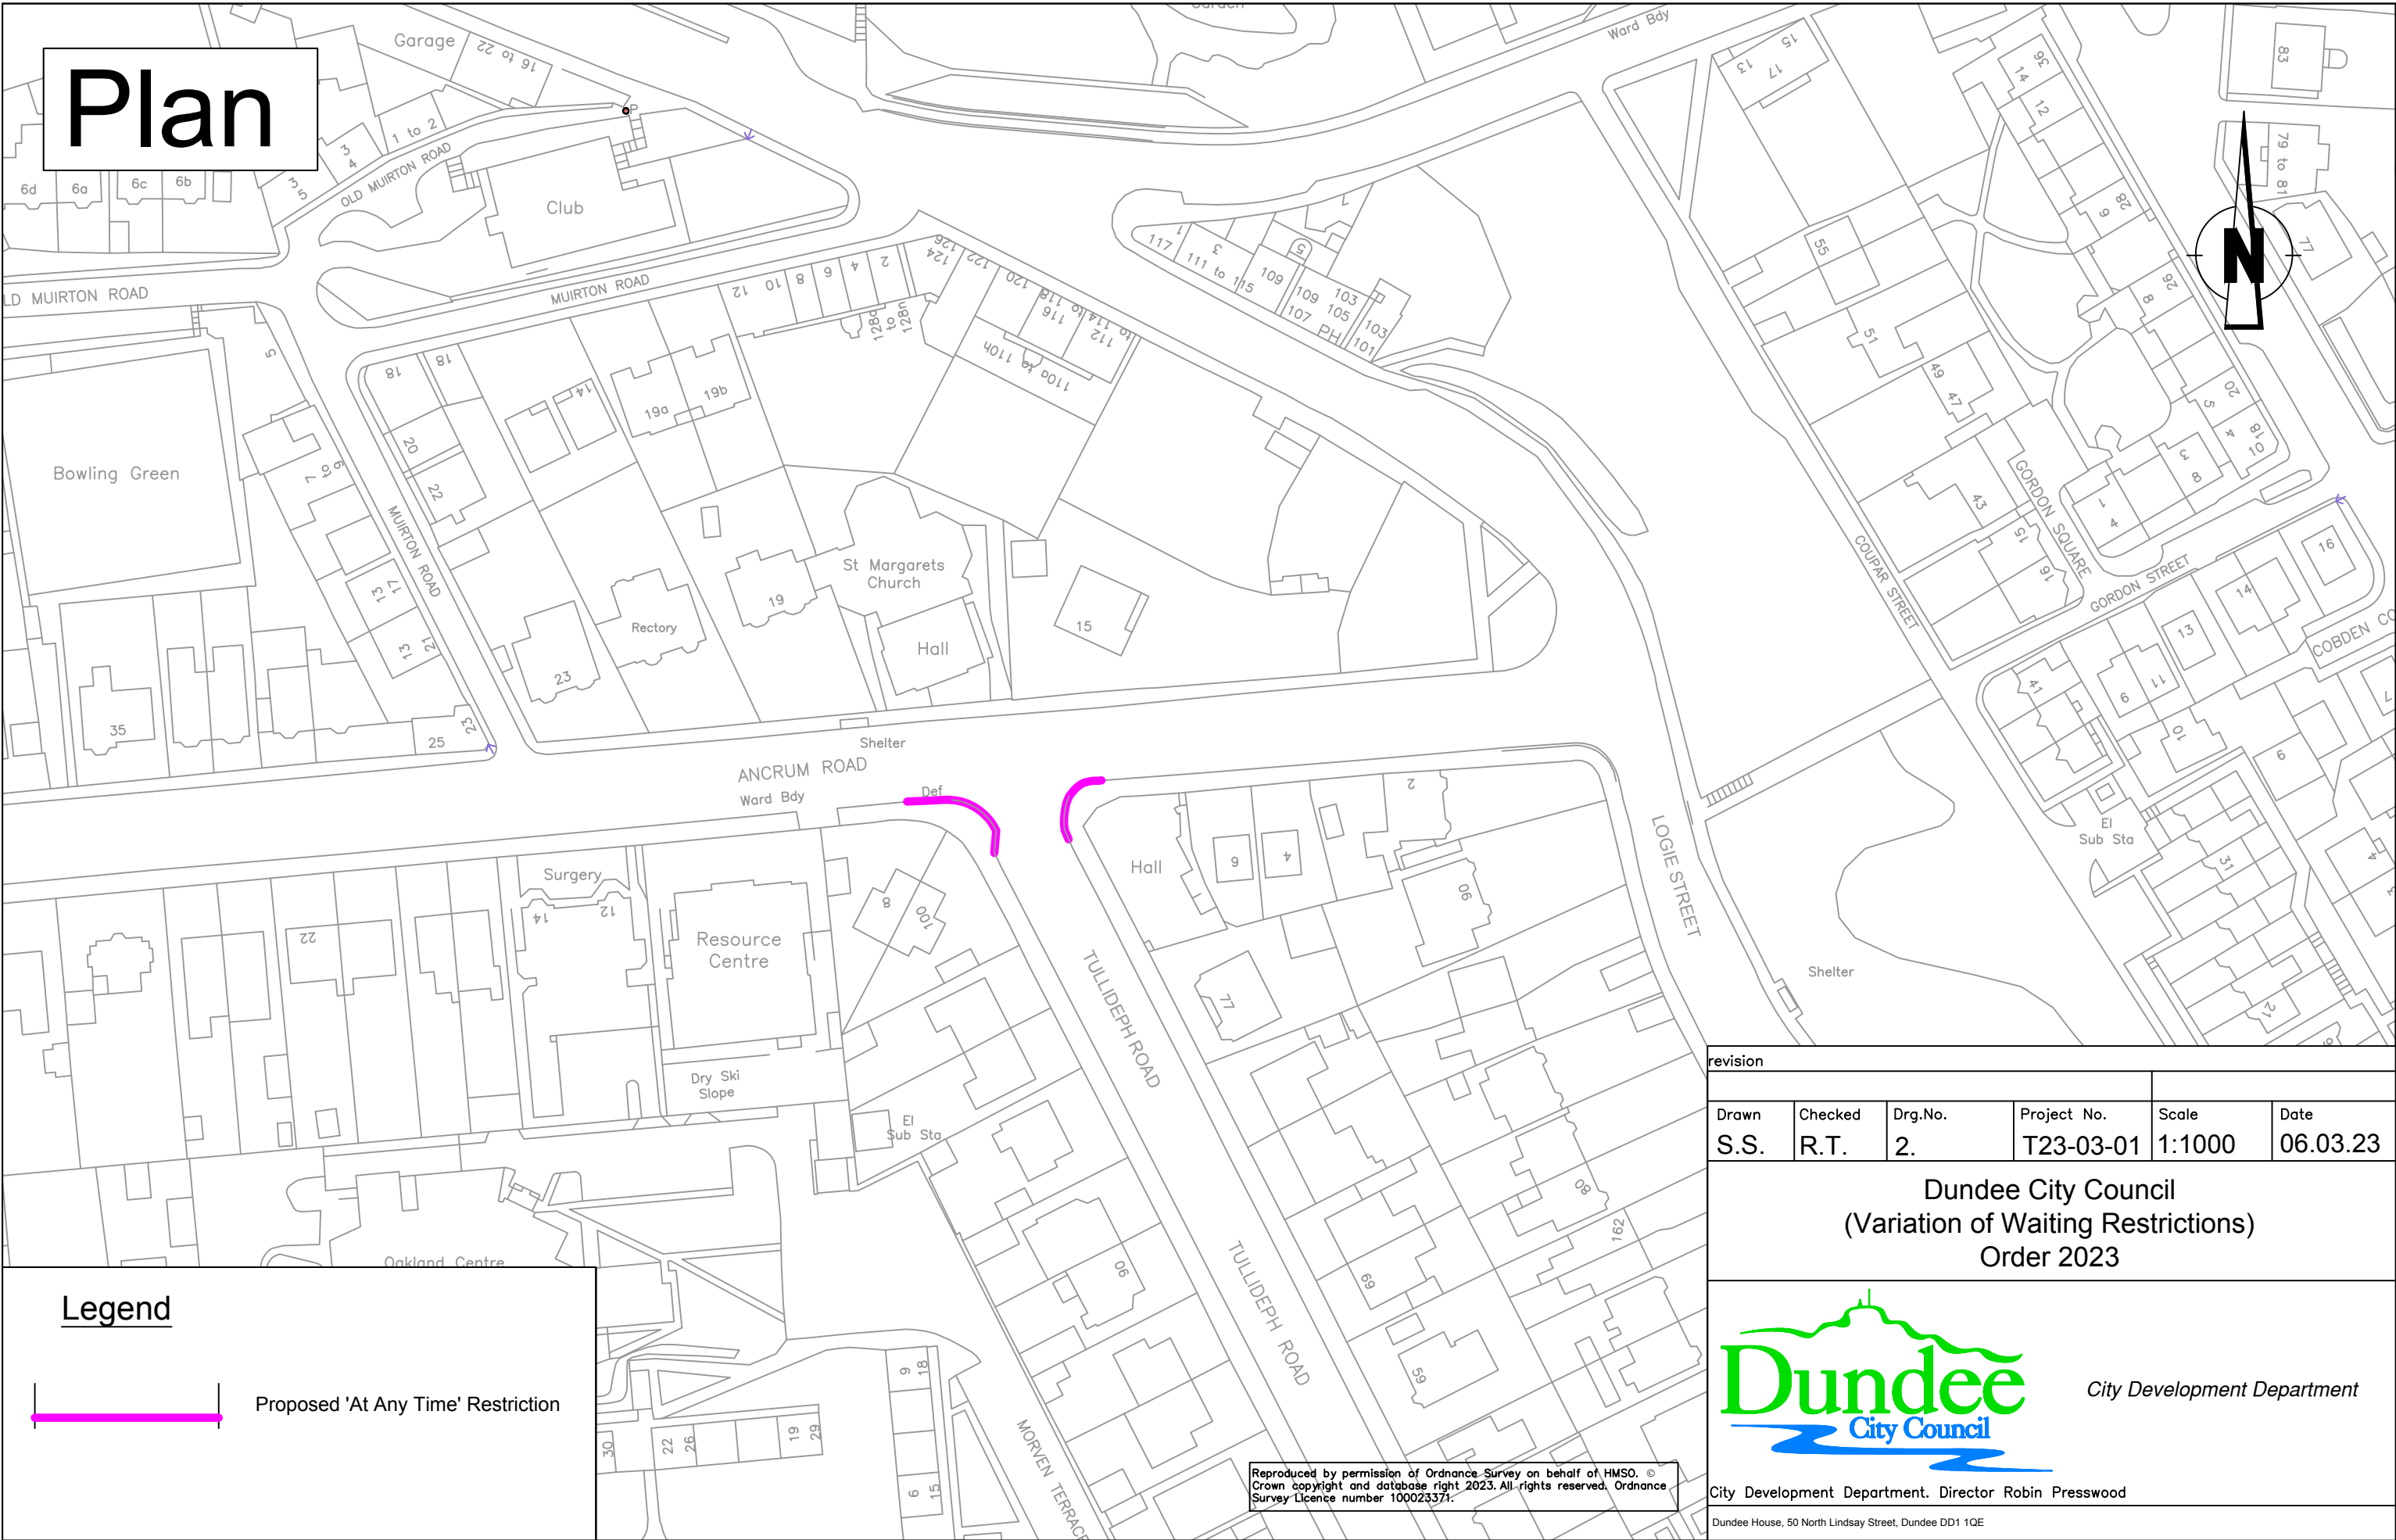

Legend

 Proposed 'At Any Time' Restriction

Reproduced by permission of Ordnance Survey on behalf of HMSO. © Crown copyright and database right 2023. All rights reserved. Ordnance Survey Licence number 100023371.

revision					
Drawn	Checked	Drg.No.	Project No.	Scale	Date
S.S.	R.T.	2.	T23-03-01	1:1000	06.03.23

Dundee City Council
(Variation of Waiting Restrictions)
Order 2023



City Development Department

City Development Department. Director Robin Presswood

Dundee House, 50 North Lindsay Street, Dundee DD1 1QE