



Plan

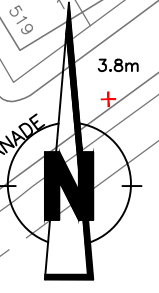

Legend

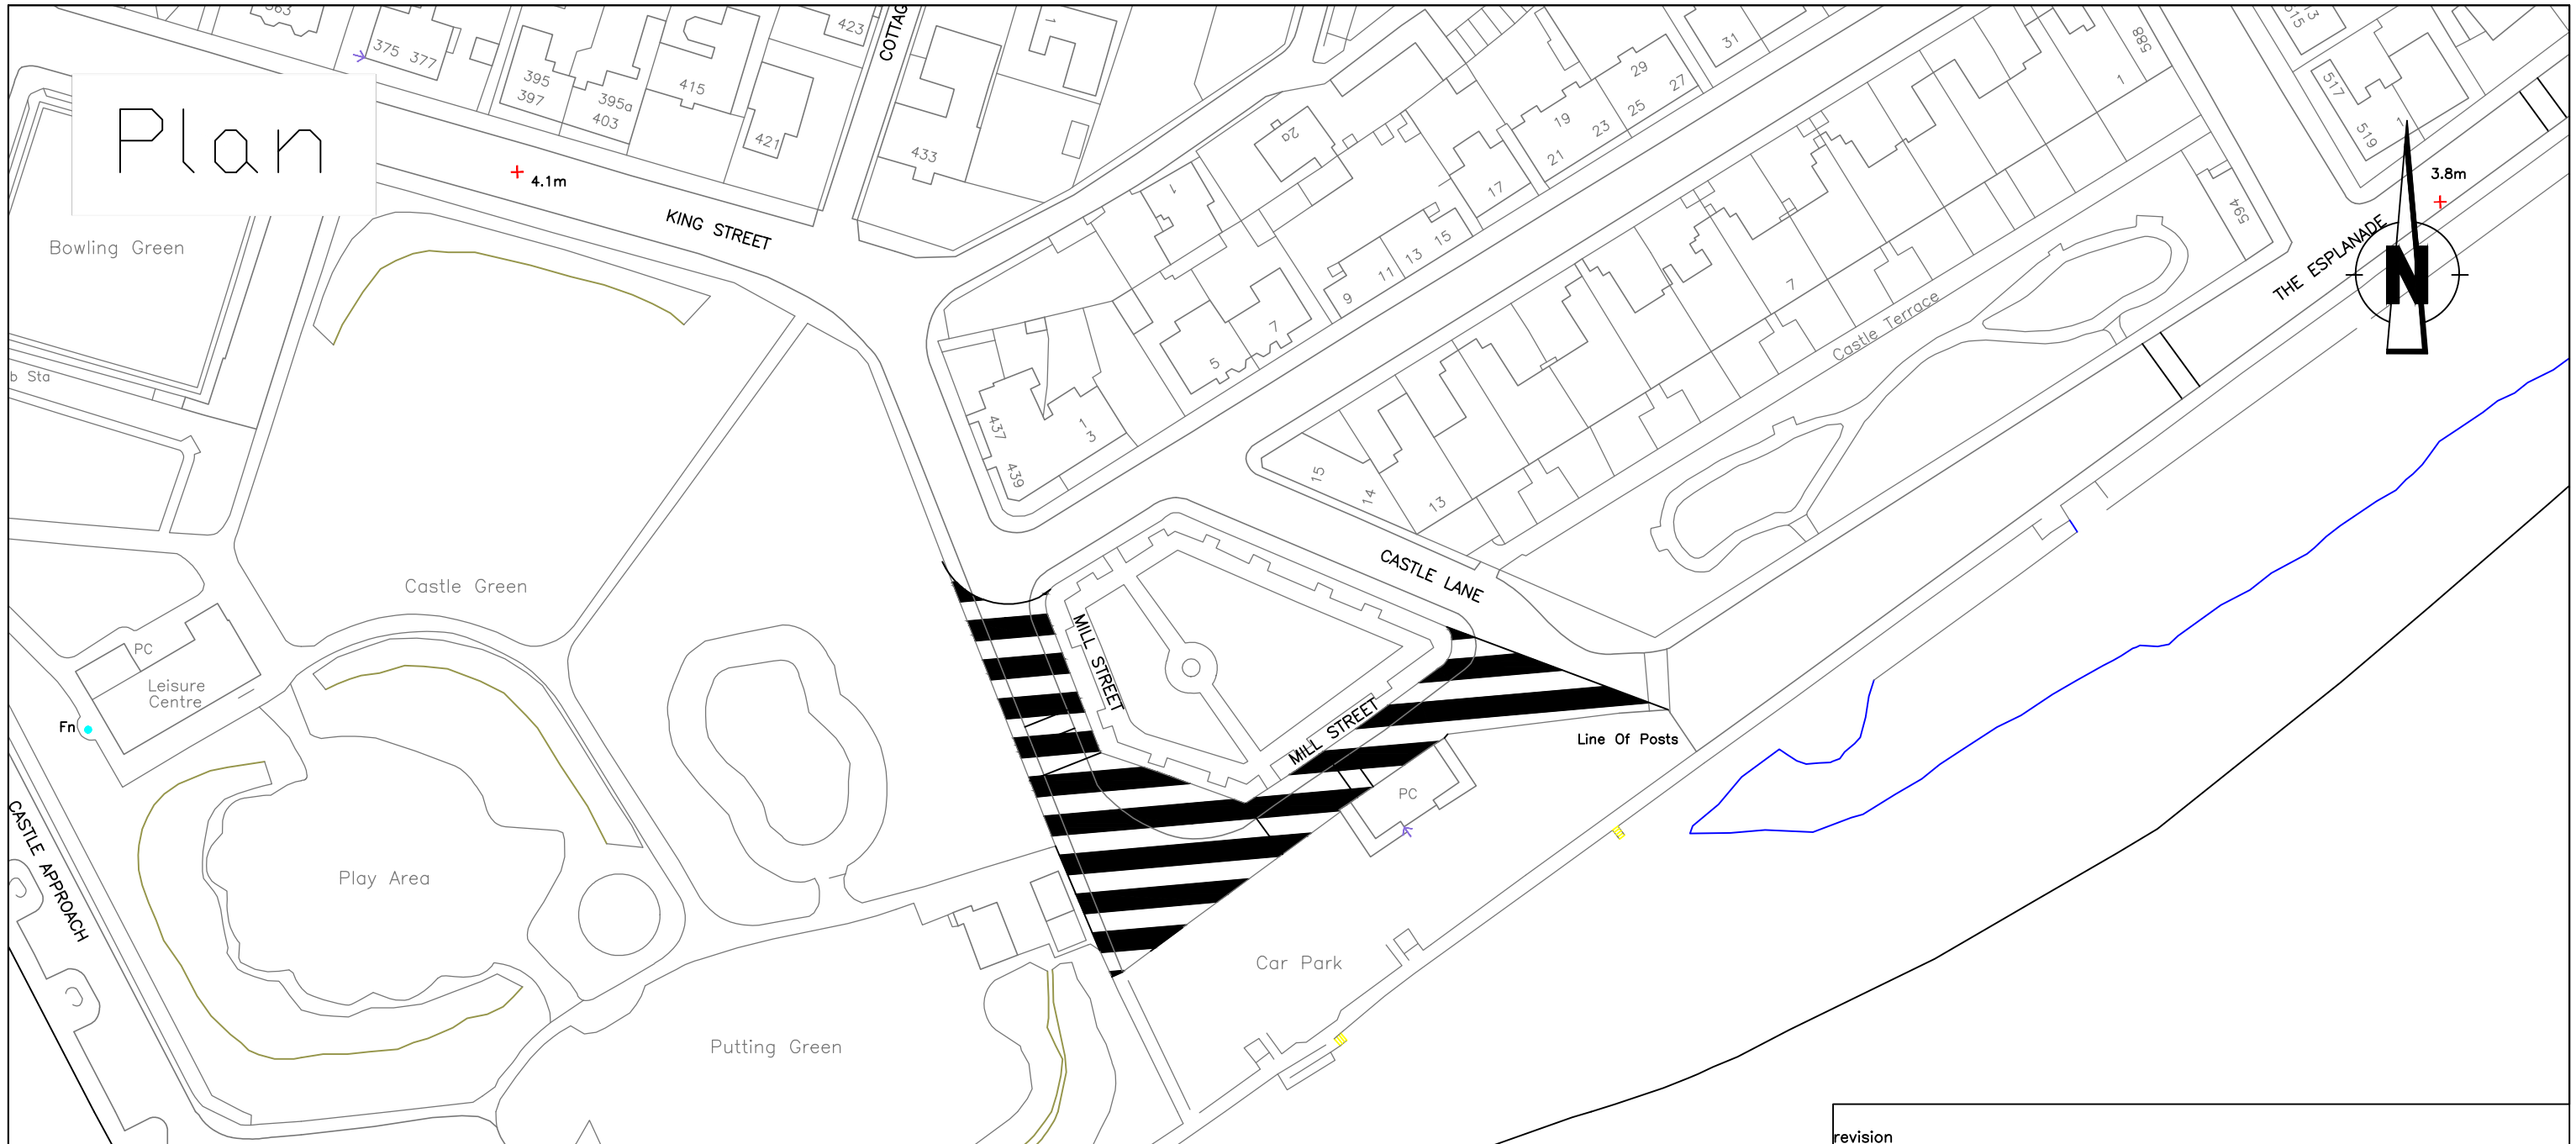

Areas of Road, Footpaths and Footways to be Stopped Up

Reproduced by permission of Ordnance Survey on behalf of HMSO. © Crown copyright and database right 2021. All rights reserved. Ordnance Survey Licence number 100023371.

revision

Drawn	Checked	Drg.No.	Project No.	Scale	Date
S.S.	R.T.	S1	T21.02.01.	1:1000@A3	06.01.21.

Dundee City Council
 (Mill Street, Broughty Ferry)
 (Stopping Up of Roads, Footpaths and Footways)
 Order 2021



City Development Department

City Development Department. Director Robin Presswood
 Dundee House, 50 North Lindsay Street, Dundee DD1 1QE