

THIS DRAWING REQUIRES:

- CLIENT APPROVAL
- LANDLORD APPROVAL
- BUILDING CONTROL APPROVAL
- FIRE OFFICER APPROVAL

FUJITSU COMMERCIAL IN CONFIDENCE
© COPYRIGHT FUJITSU SERVICES LIMITED 2021

REV	BY	DATE	DESCRIPTION
A	HL	02.11.21	FIRST DRAFT
B	HL	03.11.21	REVISED TO COMMENTS
C	HL	09.11.21	ADJ WSTNS CONFIG & LAYOUT REVISED
D	HL	22.11.21	LAYOUT REVISED TO COUNCIL COMMENTS
E	HL	09.12.21	ANNOTATION & MINOR DETAILS UPDATED
F	HL	24.01.22	POSITION OF RV REVISED
G	HL	18.02.22	ADDITIONAL BALLOT BOX OPENING TABLES
H	HL	21.02.22	BALLOT BOX OPENING AREA RECONFIGURED
J	HL	22.02.22	BALLOT BOX OPENING AREA RECONFIGURED
K	HL	25.02.22	DW ADDED & SS/CM/FJ AREA RECONFIGURED
L	HL	2.03.22	REVISED TO COMMENTS
M	HL	9.03.22	BBOA AREA REVISED, NUMBERING ADDED

KEY

NOTE:
WORKSTATION - 1830mm x 760mm
RACKS - 900mm x 600mm

RV

REGISTRATION & VERIFICATION
x 1

S

SCANNING
x 6

DW

DISPLAY WORKSTATION
x 2

A

ADJUDICATION
x 6

RO

RETURNING OFFICER
ADJUDICATION
x 1

D

DISPLAY
x 3

CM

COUNCIL COUNT CENTRE
MANAGER
x 1

FJ

FUJITSU MANAGER
x 1

SS

SERVER & SWITCH
x 1

P


PRINTER
x 2

ASR

AWAITING SCANNING
RACK
x 8

SCR

SCANNING COMPLETE
RACK
x 8

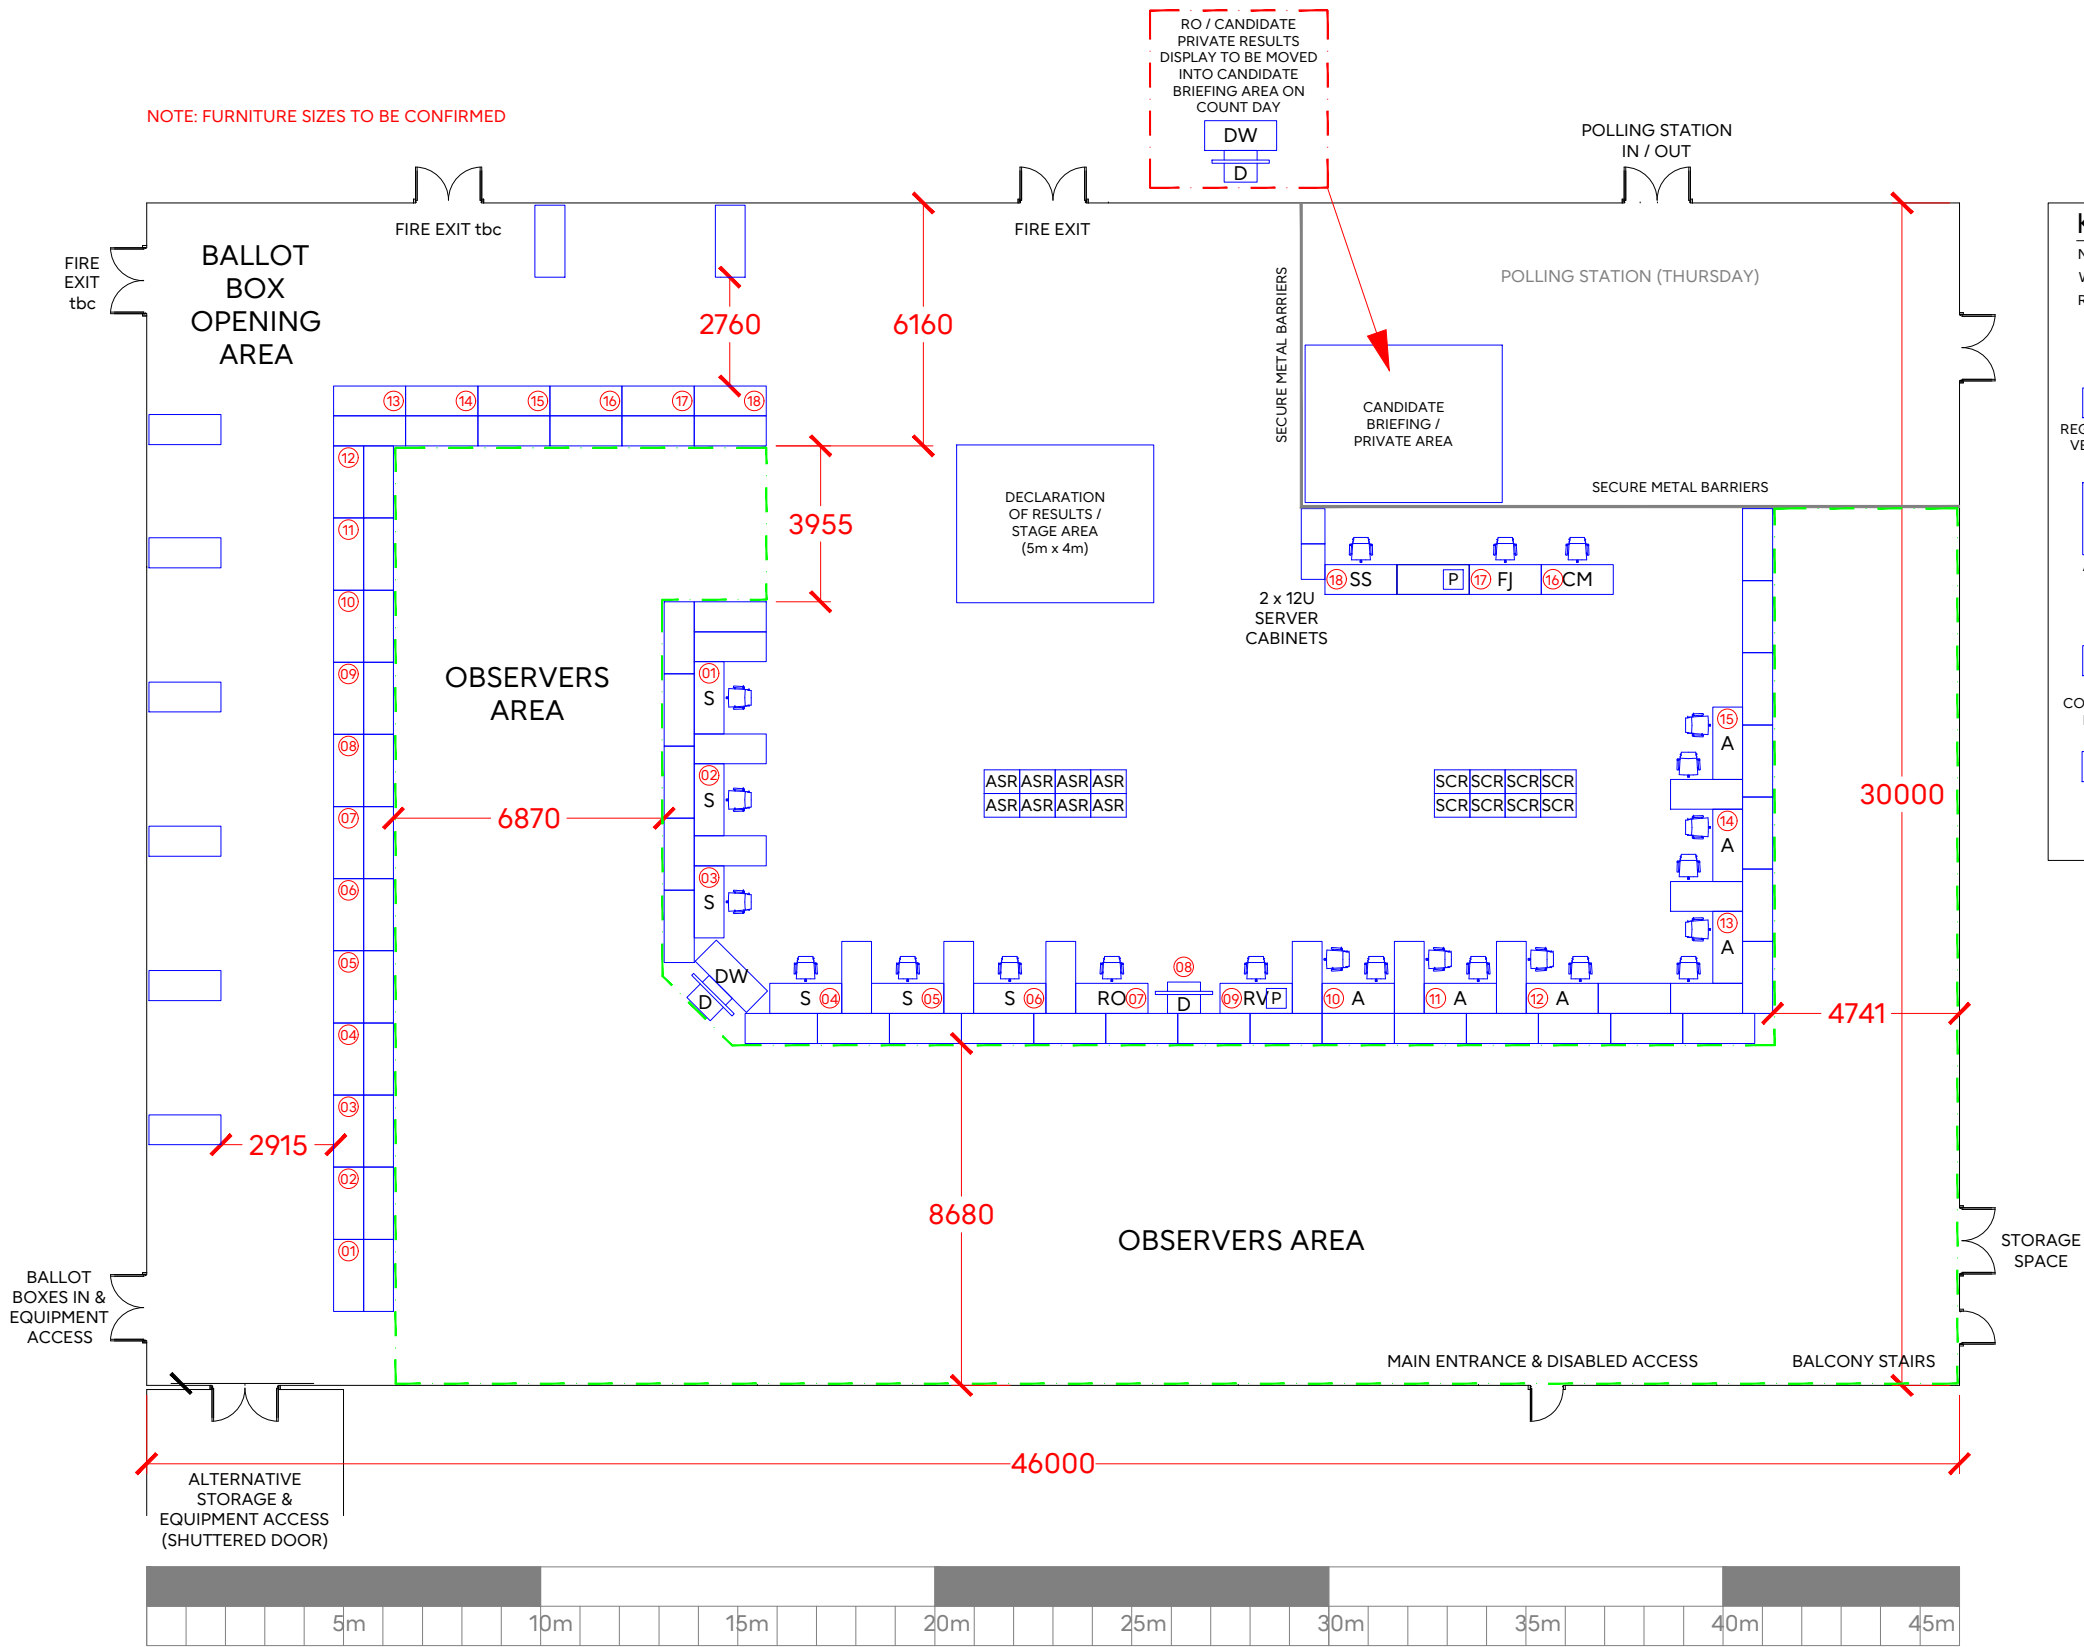

UK&I PROPERTY, PROJECTS

SITE ADDRESS:

DUNDEE INTERNATIONAL SPORTS
CENTRE,
MAINS LOAN,
DUNDEE DD4 7AA

DRAWING TITLE:

GROUND FLOOR
GENERAL ARRANGEMENT

SCALE: DRAWN BY: CHECKED BY: DATE:

1:200@A3 HL 02.11.2021

DRAWING No.	TYPE	REV.
DUND-FJ21023-GF	GA	M

PROPOSED