


Plan

Dundee Station

RIVERSIDE DRIVE

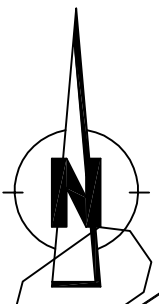

Slipway


Posts

Posts

Posts

Posts

Abercraig Car Park

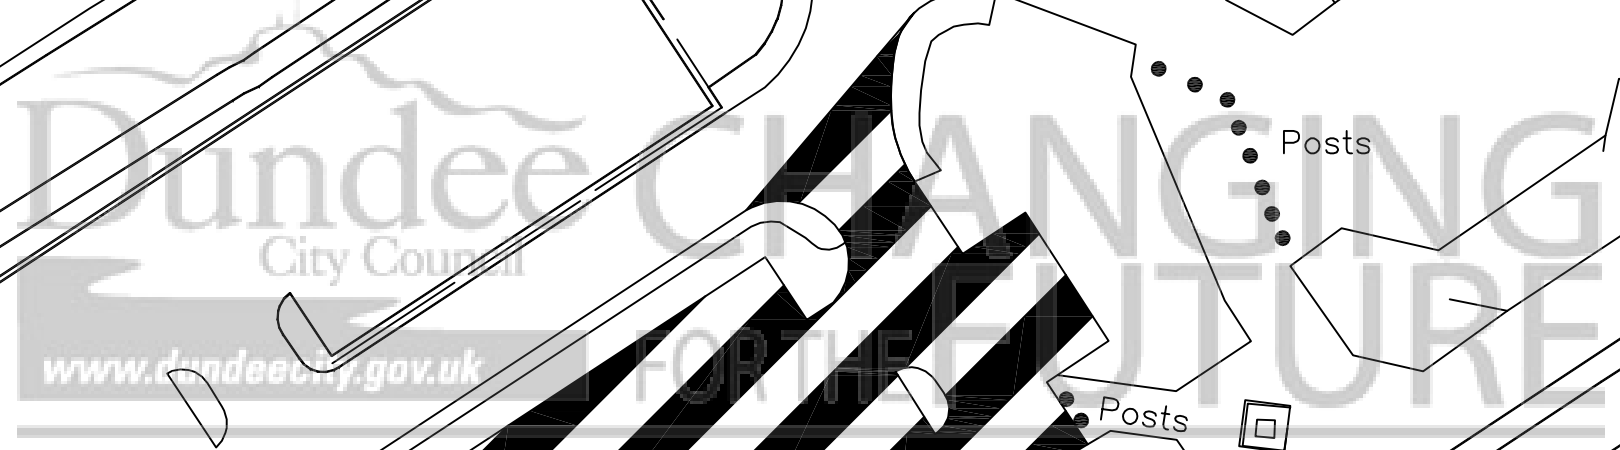

revision					
Drawn	Checked	Drg.No.	Project No.	Scale	Date
SS		S1	T-12-01-01	1:500@A3	06.01.12

Dundee City Council  
Abercraig Car Park  
(Name & Tarrif Change)  
Order 2012



City Development Department

Reproduced by permission of Ordnance Survey on behalf of HMSO. © Crown copyright and database right 2012. All rights reserved. Ordnance Survey Licence number 100023371.

City Development Department. Director Mike Galloway

Dundee House, 50 North Lindsay Street, Dundee DD1 1QE