



Existing Layout Plan

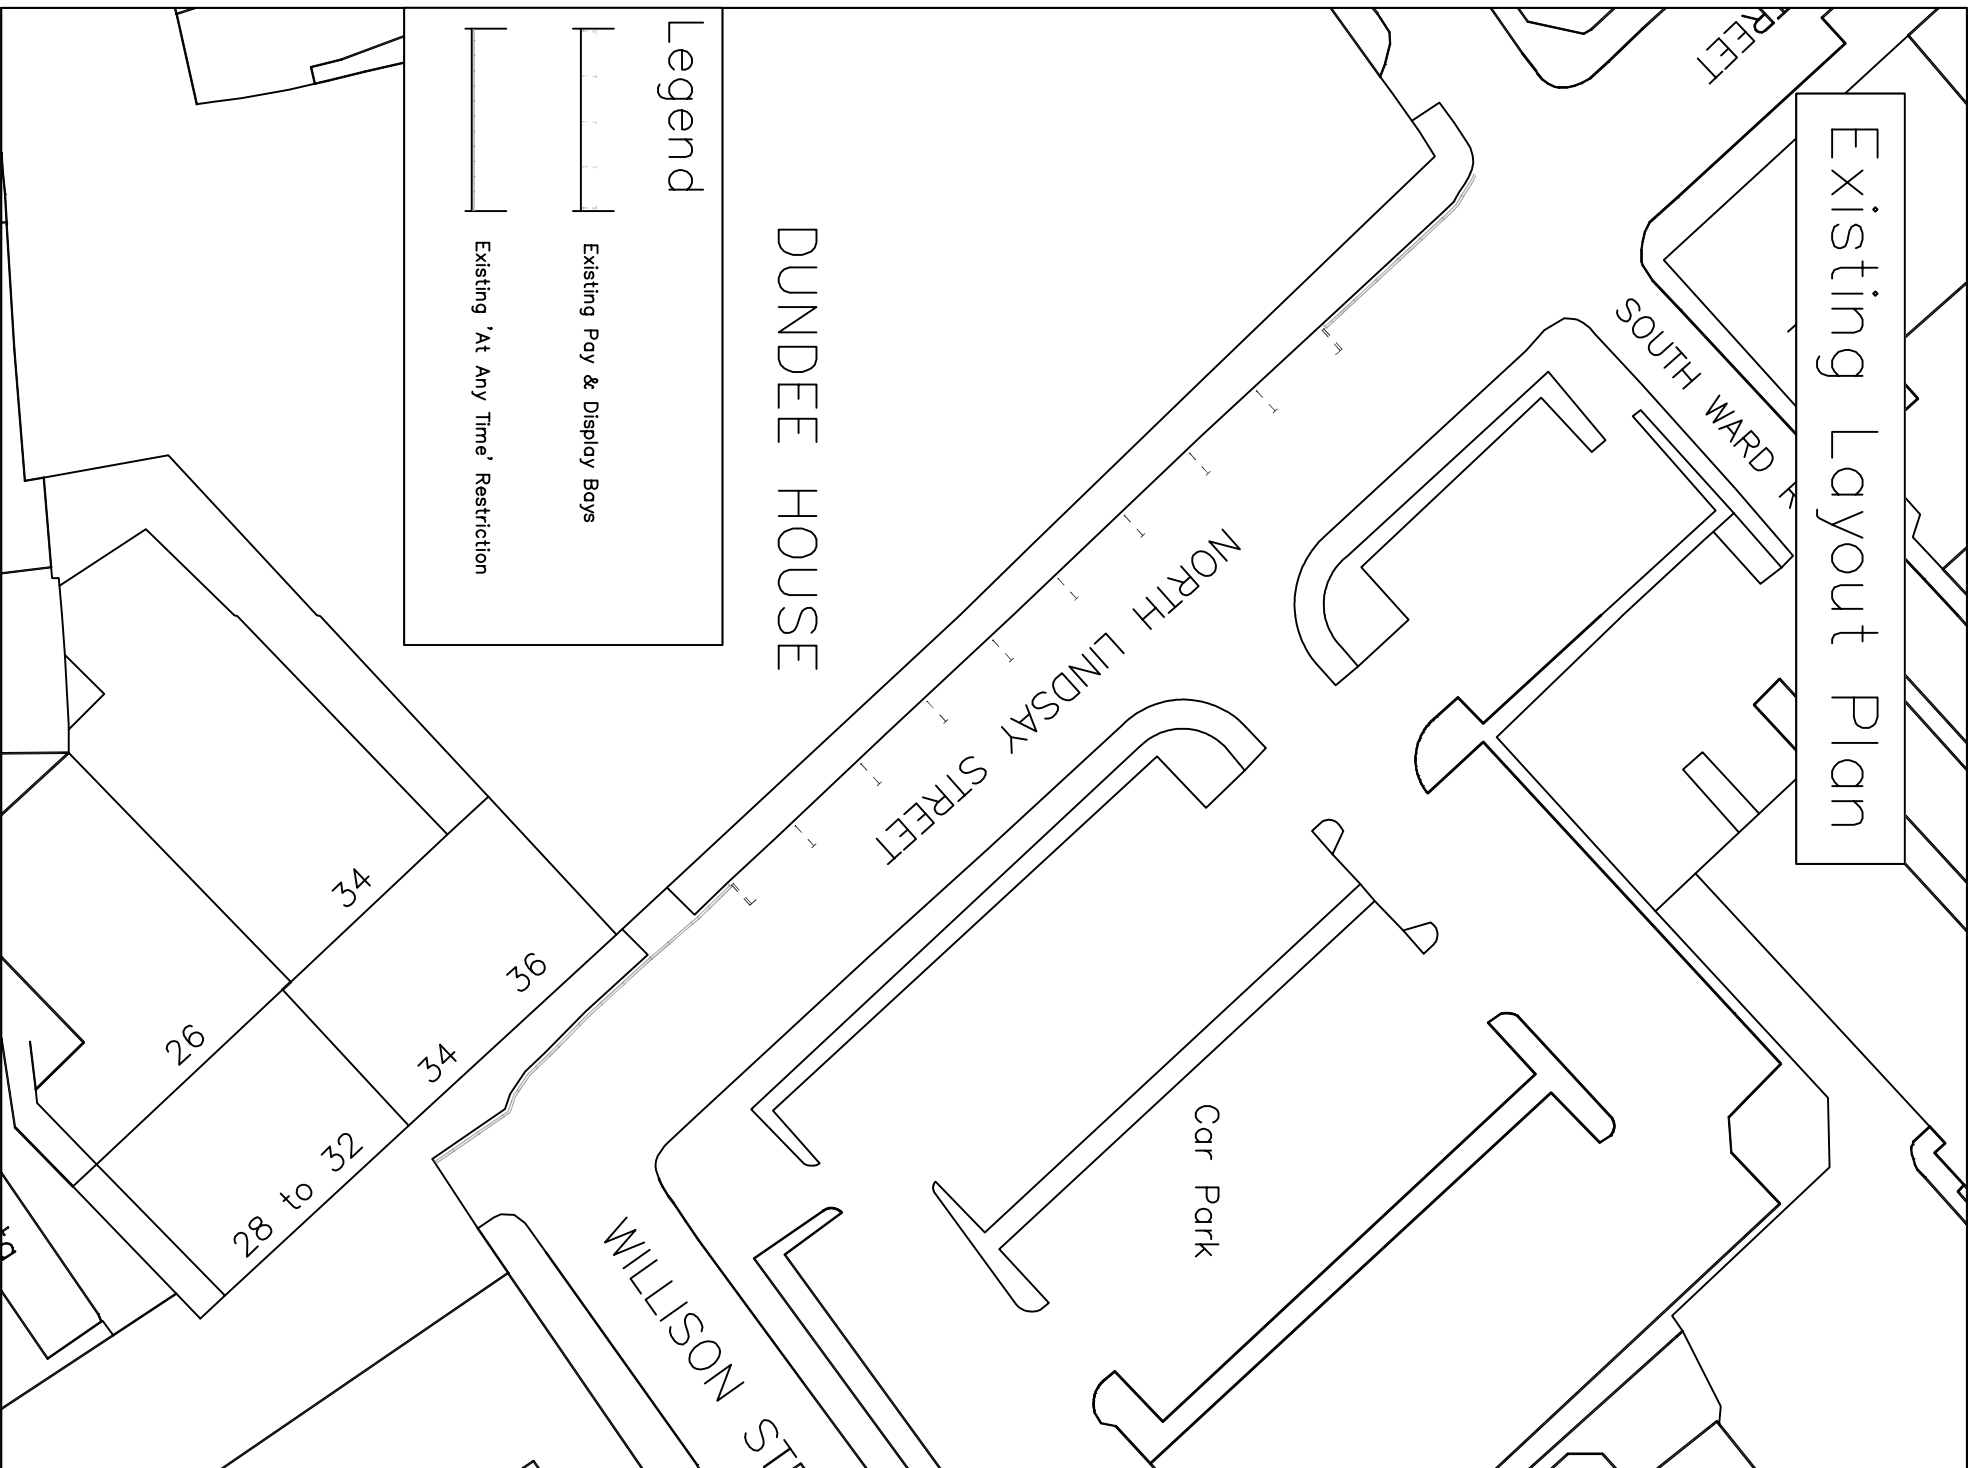

Legend

- Existing Pay & Display Boys
- Existing 'At Any Time' Restriction

Proposed Layout Plan

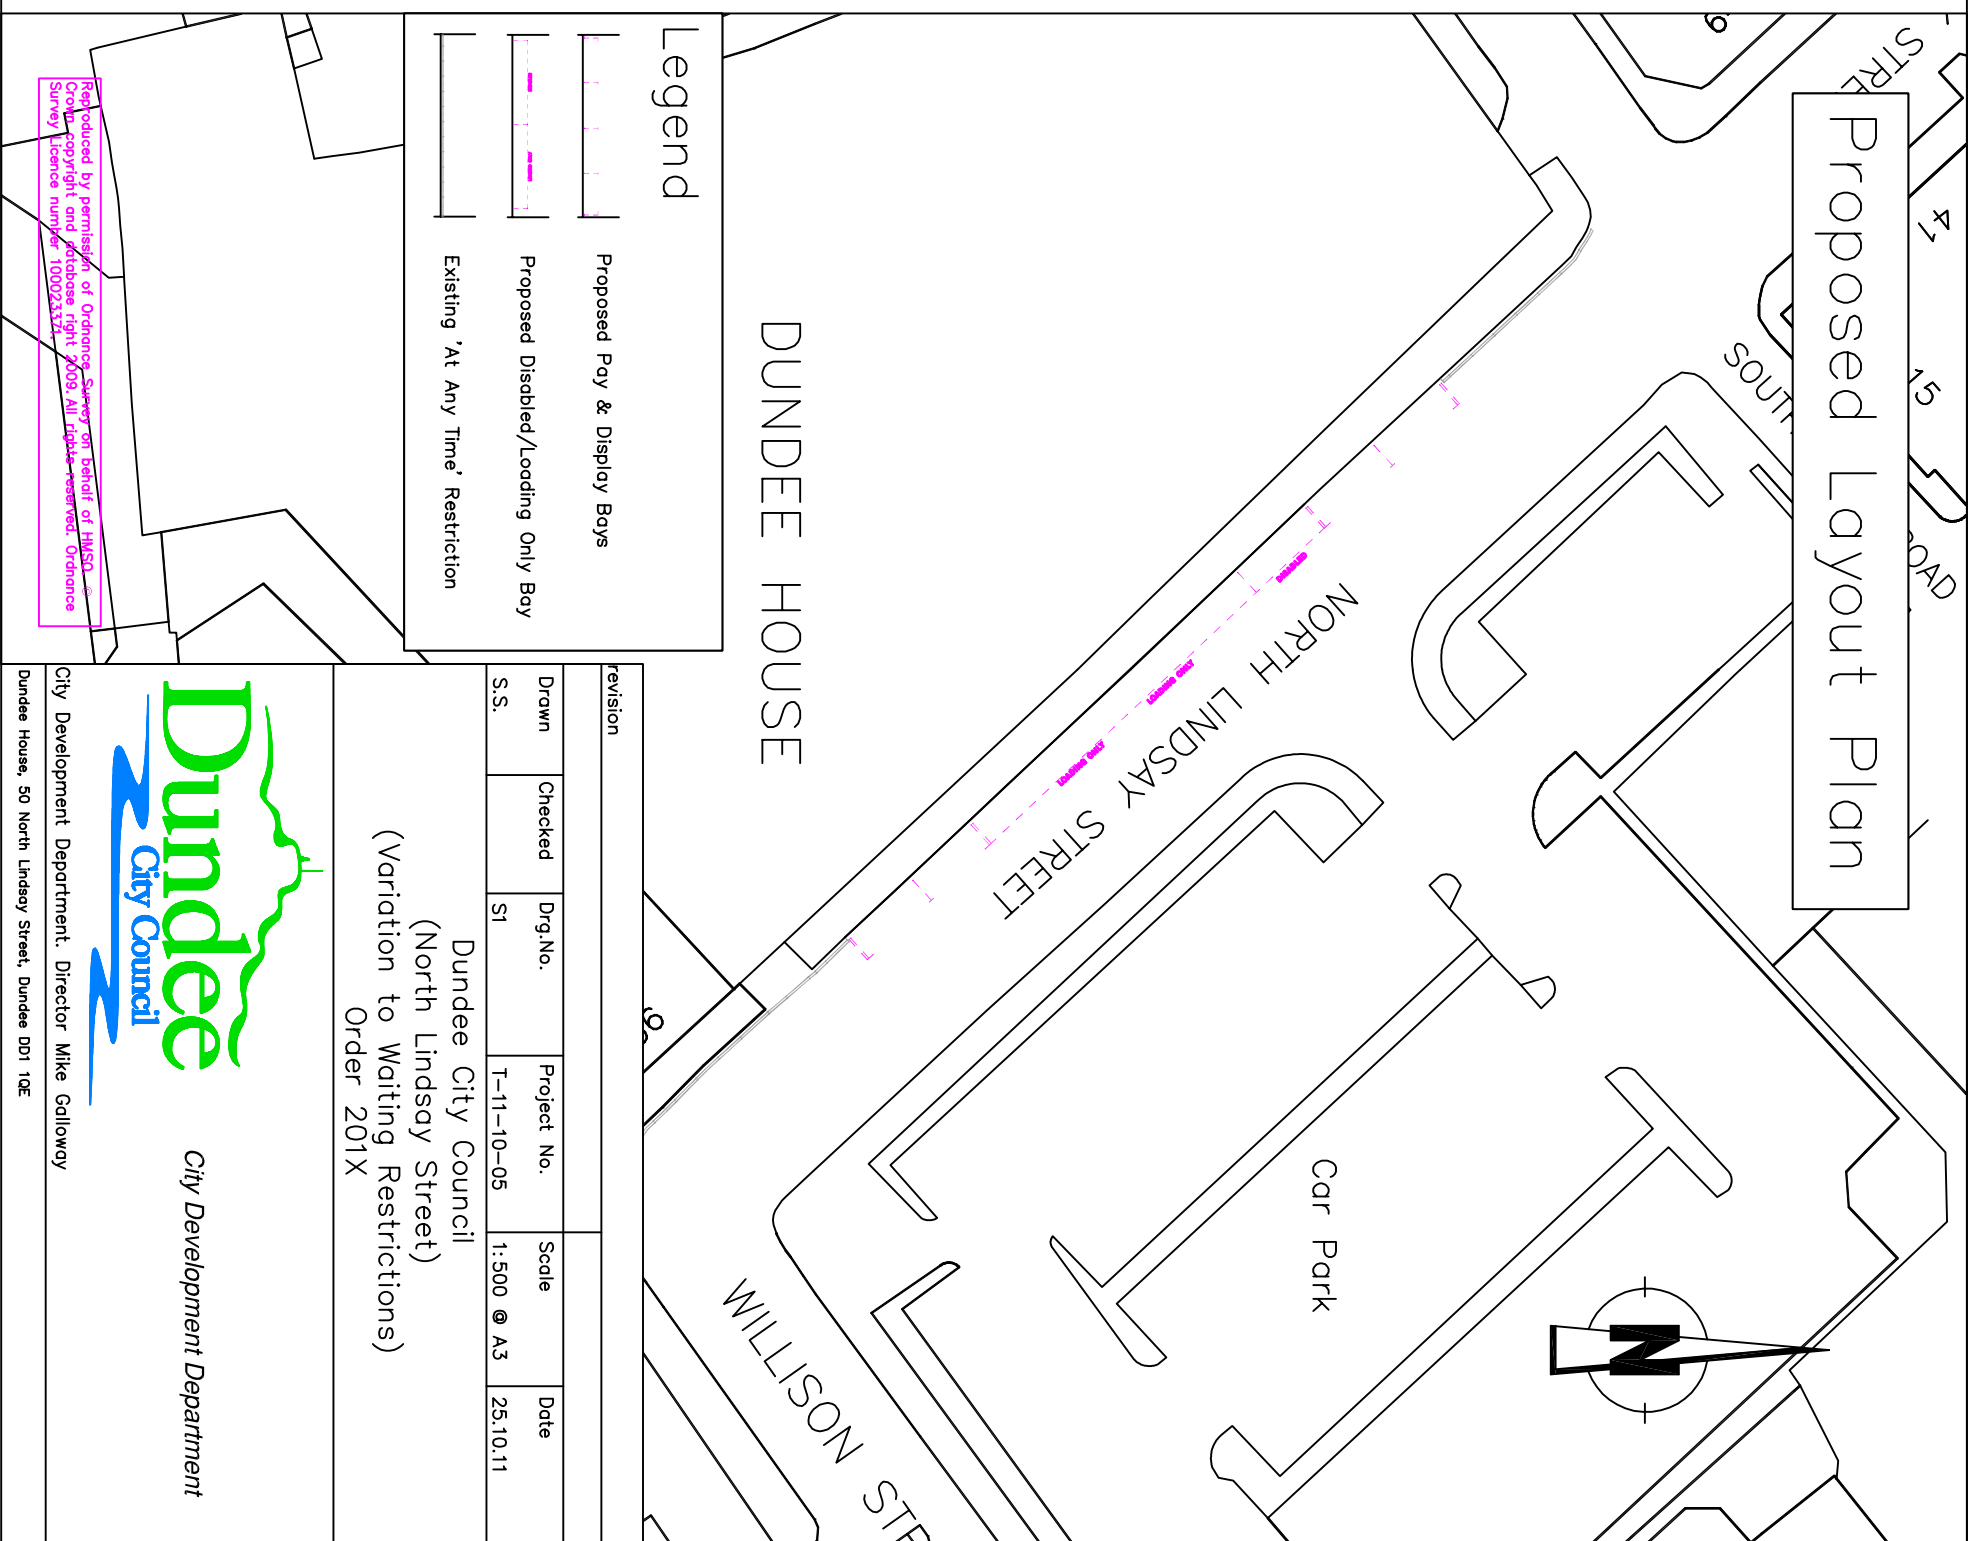

Legend

- Proposed Pay & Display Boys
- Proposed Disabled/Loading Only Boy
- Existing 'At Any Time' Restriction

Reproduced by permission of Ordnance Survey on behalf of HMSO. Crown Copyright and database right 2009. All rights reserved. Ordnance Survey Licence number 100023133.

revision			
Drawn	Checked	Drg.No.	Project No.
S.S.	SI		T-11-10-05
		Scale	Date
		1:500 @ A3	25.10.11

Dundee City Council
 (North Lindsay Street)
 (Variation to Waiting Restrictions)
 Order 201X



City Development Department

City Development Department, Director Mike Galloway

Dundee House, 50 North Lindsay Street, Dundee DD1 1QE