



# Proposed One-Way Restriction

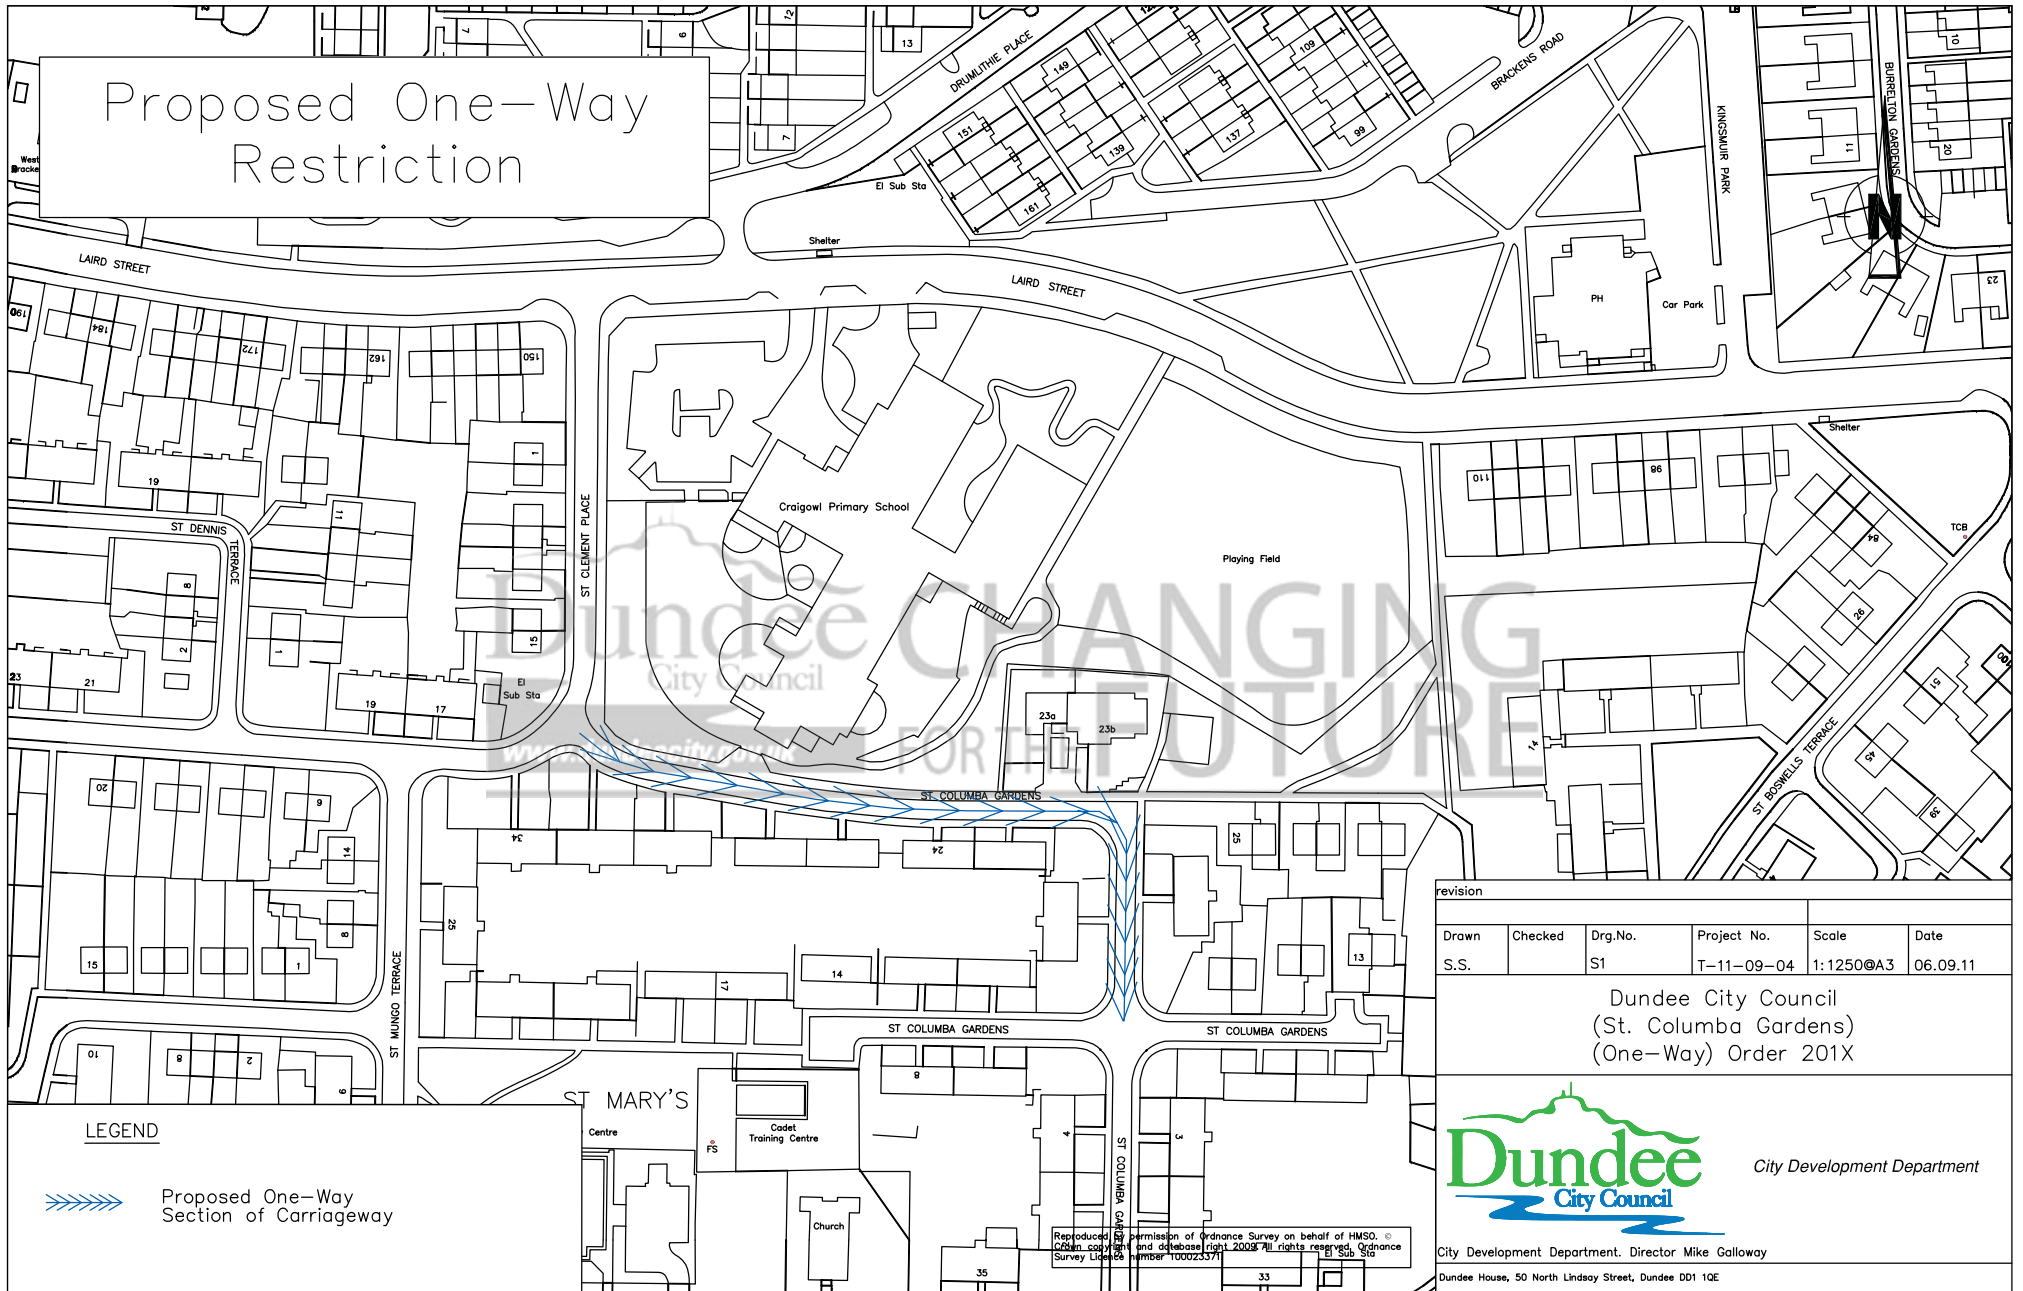

## LEGEND

 Proposed One-Way Section of Carriageway

revision					
Drawn	Checked	Drg.No.	Project No.	Scale	Date
S.S.		S1	T-11-09-04	1:1250@A3	06.09.11

Dundee City Council  
 (St. Columba Gardens)  
 (One-Way) Order 201X



City Development Department

City Development Department, Director Mike Galloway  
 Dundee House, 50 North Lindsay Street, Dundee DD1 1QE

Reproduced with permission of Ordnance Survey on behalf of HMSO. © Crown copyright and database right 2008. All rights reserved. Ordnance Survey Licence number 100023371