




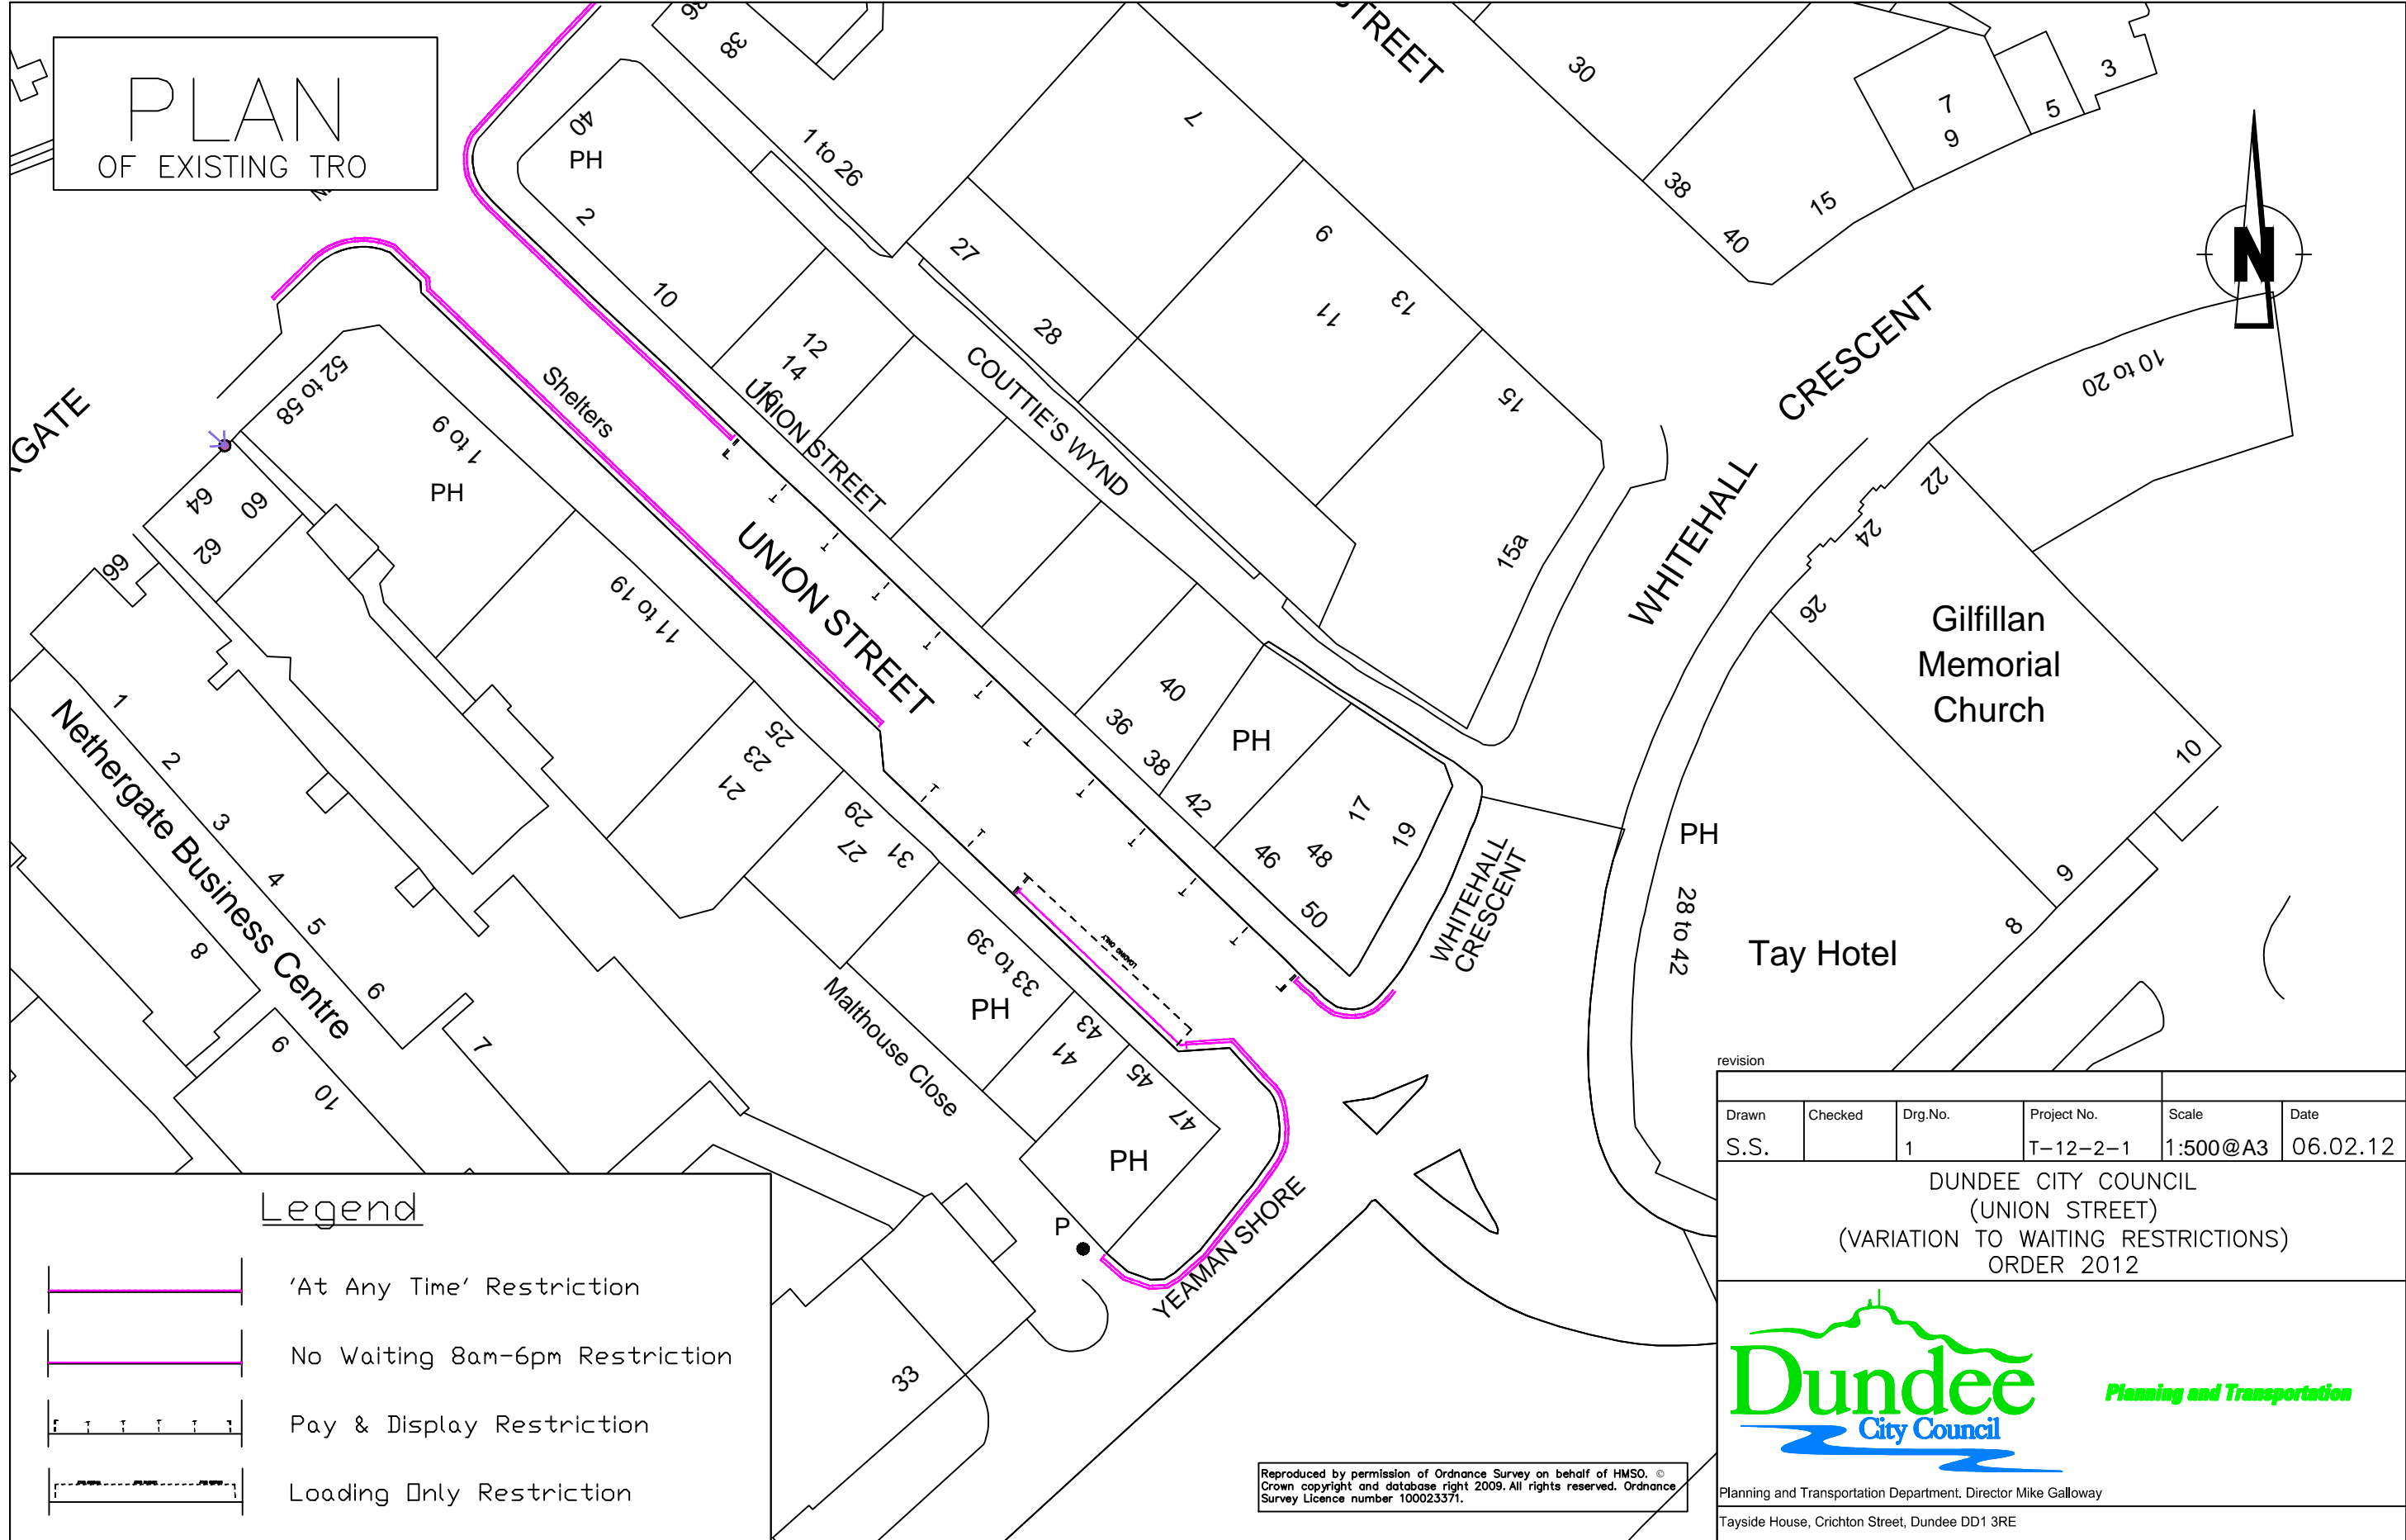


PLAN
OF EXISTING TRO

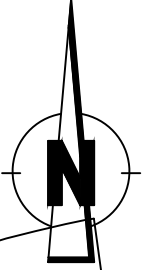

Legend

-  'At Any Time' Restriction
-  No Waiting 8am-6pm Restriction
-  Pay & Display Restriction
-  Loading Only Restriction

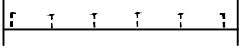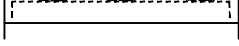revision					
Drawn	Checked	Drg.No.	Project No.	Scale	Date
S.S.		1	T-12-2-1	1:500@A3	06.02.12

DUNDEE CITY COUNCIL
(UNION STREET)
(VARIATION TO WAITING RESTRICTIONS)
ORDER 2012





Planning and Transportation


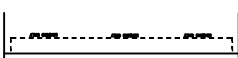
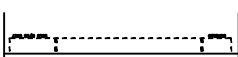
Reproduced by permission of Ordnance Survey on behalf of HMSO. © Crown copyright and database right 2009. All rights reserved. Ordnance Survey Licence number 100023371.

Planning and Transportation Department, Director Mike Galloway
Tayside House, Crichton Street, Dundee DD1 3RE

PLAN OF PROPOSED TRO CHANGES

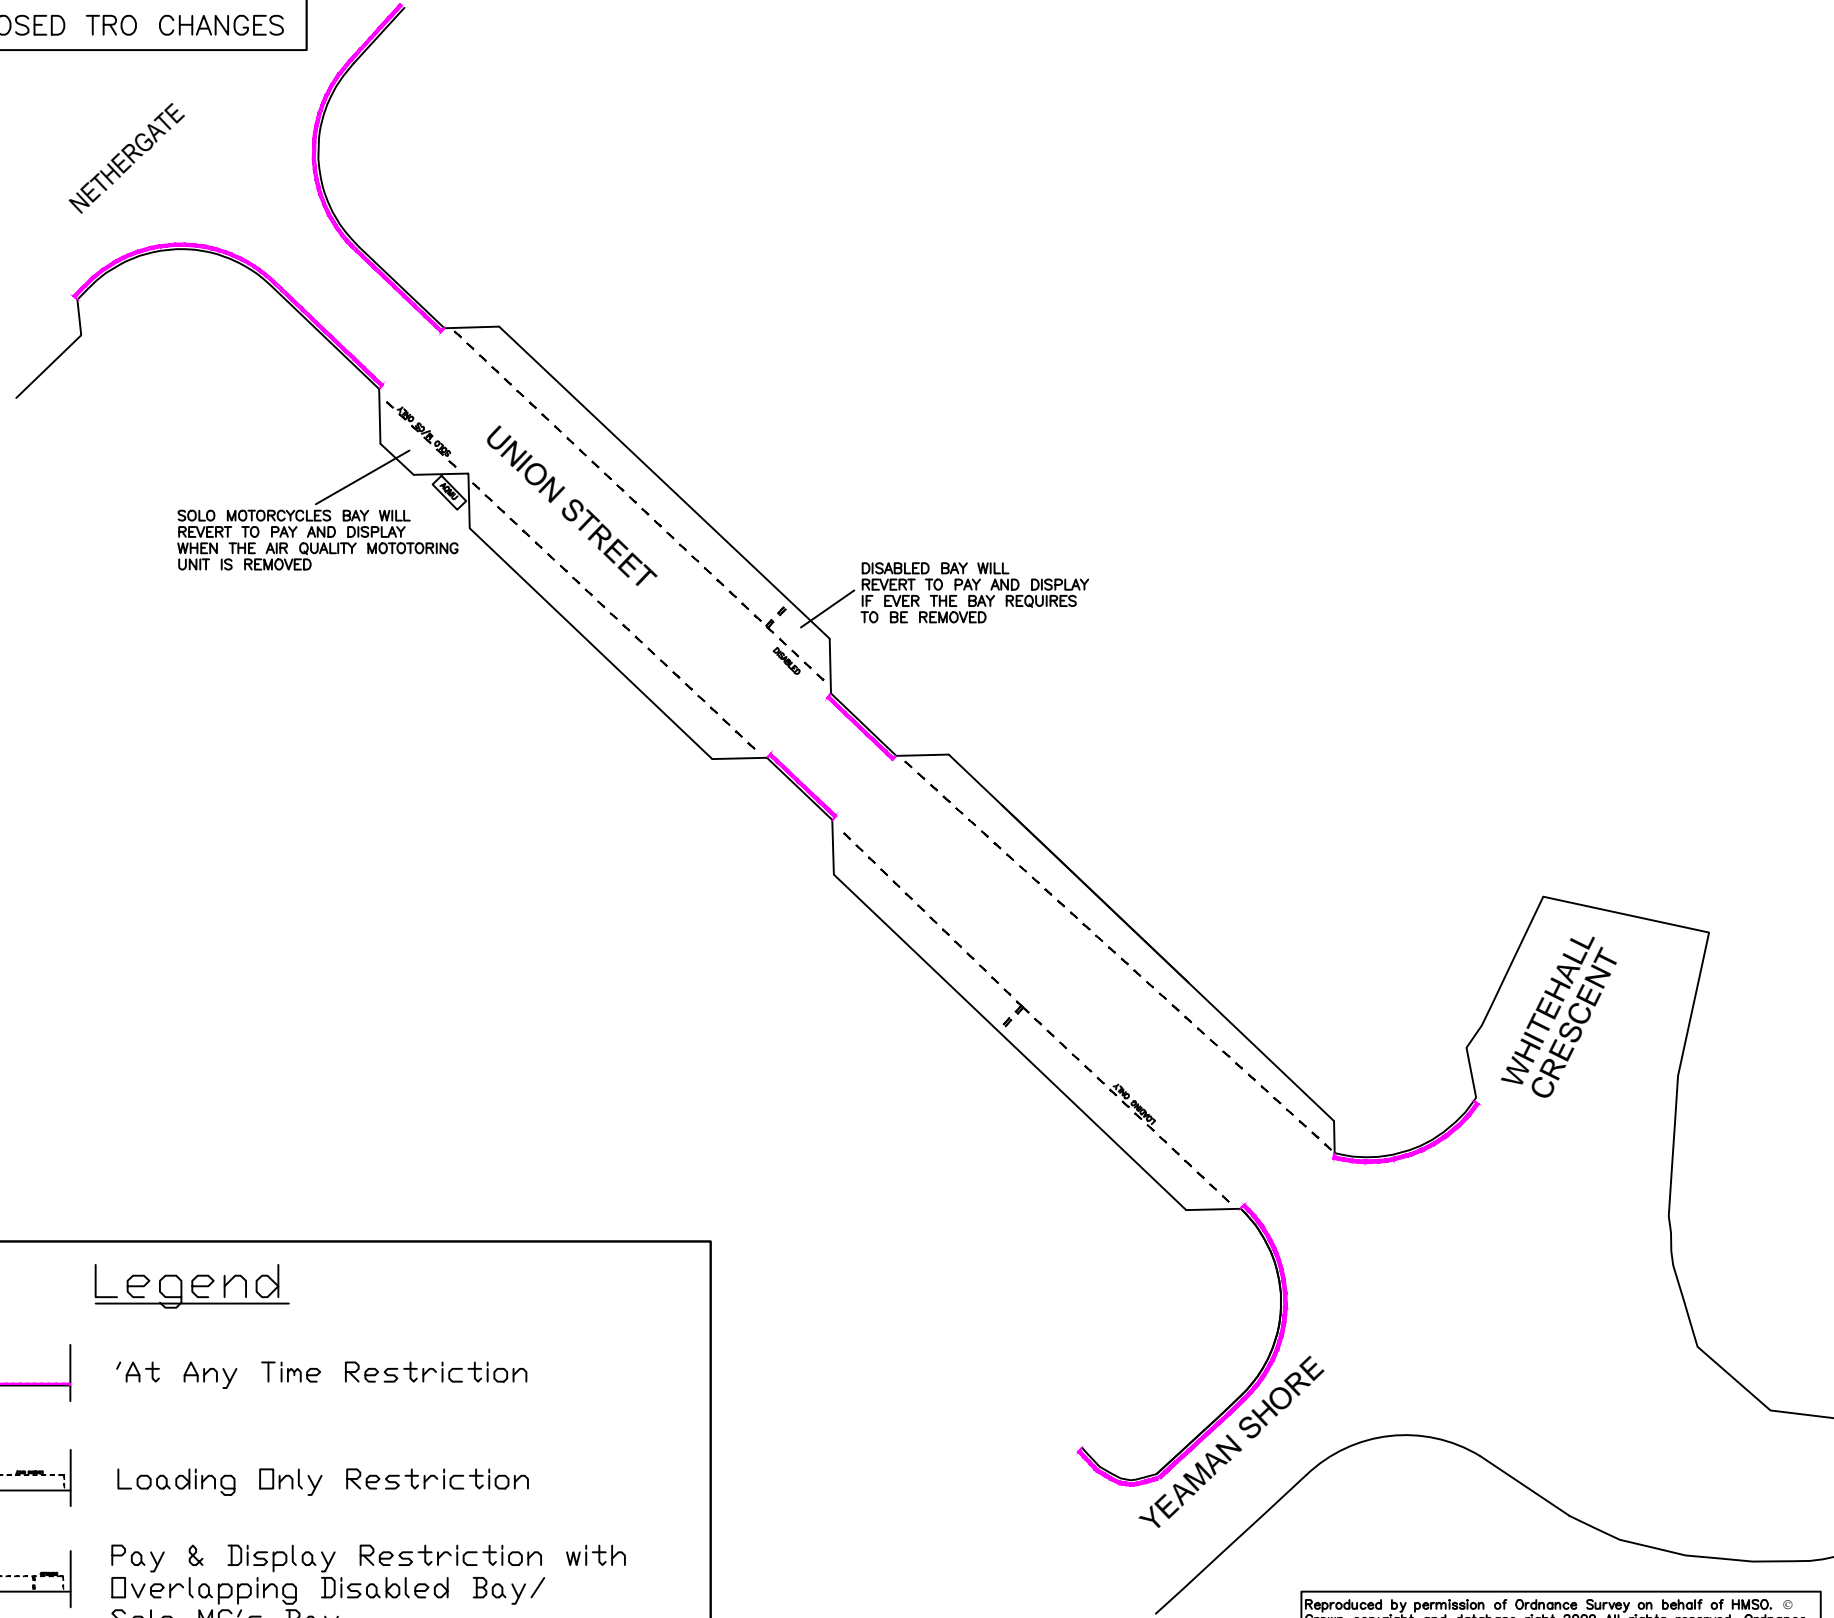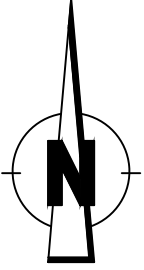

Legend

-  'At Any Time Restriction
-  Loading Only Restriction
-  Pay & Display Restriction with Overlapping Disabled Bay/ Solo MC's Bay

revision					
Drawn	Checked	Drg.No.	Project No.	Scale	Date
S.S.		2	T-12-2-1	1:500@A3	06.02.12

DUNDEE CITY COUNCIL
(UNION STREET)
(VARIATION TO WAITING RESTRICTIONS)
ORDER 2012



Planning and Transportation

Planning and Transportation Department, Director Mike Galloway
Tayside House, Crichton Street, Dundee DD1 3RE

Reproduced by permission of Ordnance Survey on behalf of HMSO. © Crown copyright and database right 2009. All rights reserved. Ordnance Survey Licence number 100023371.