


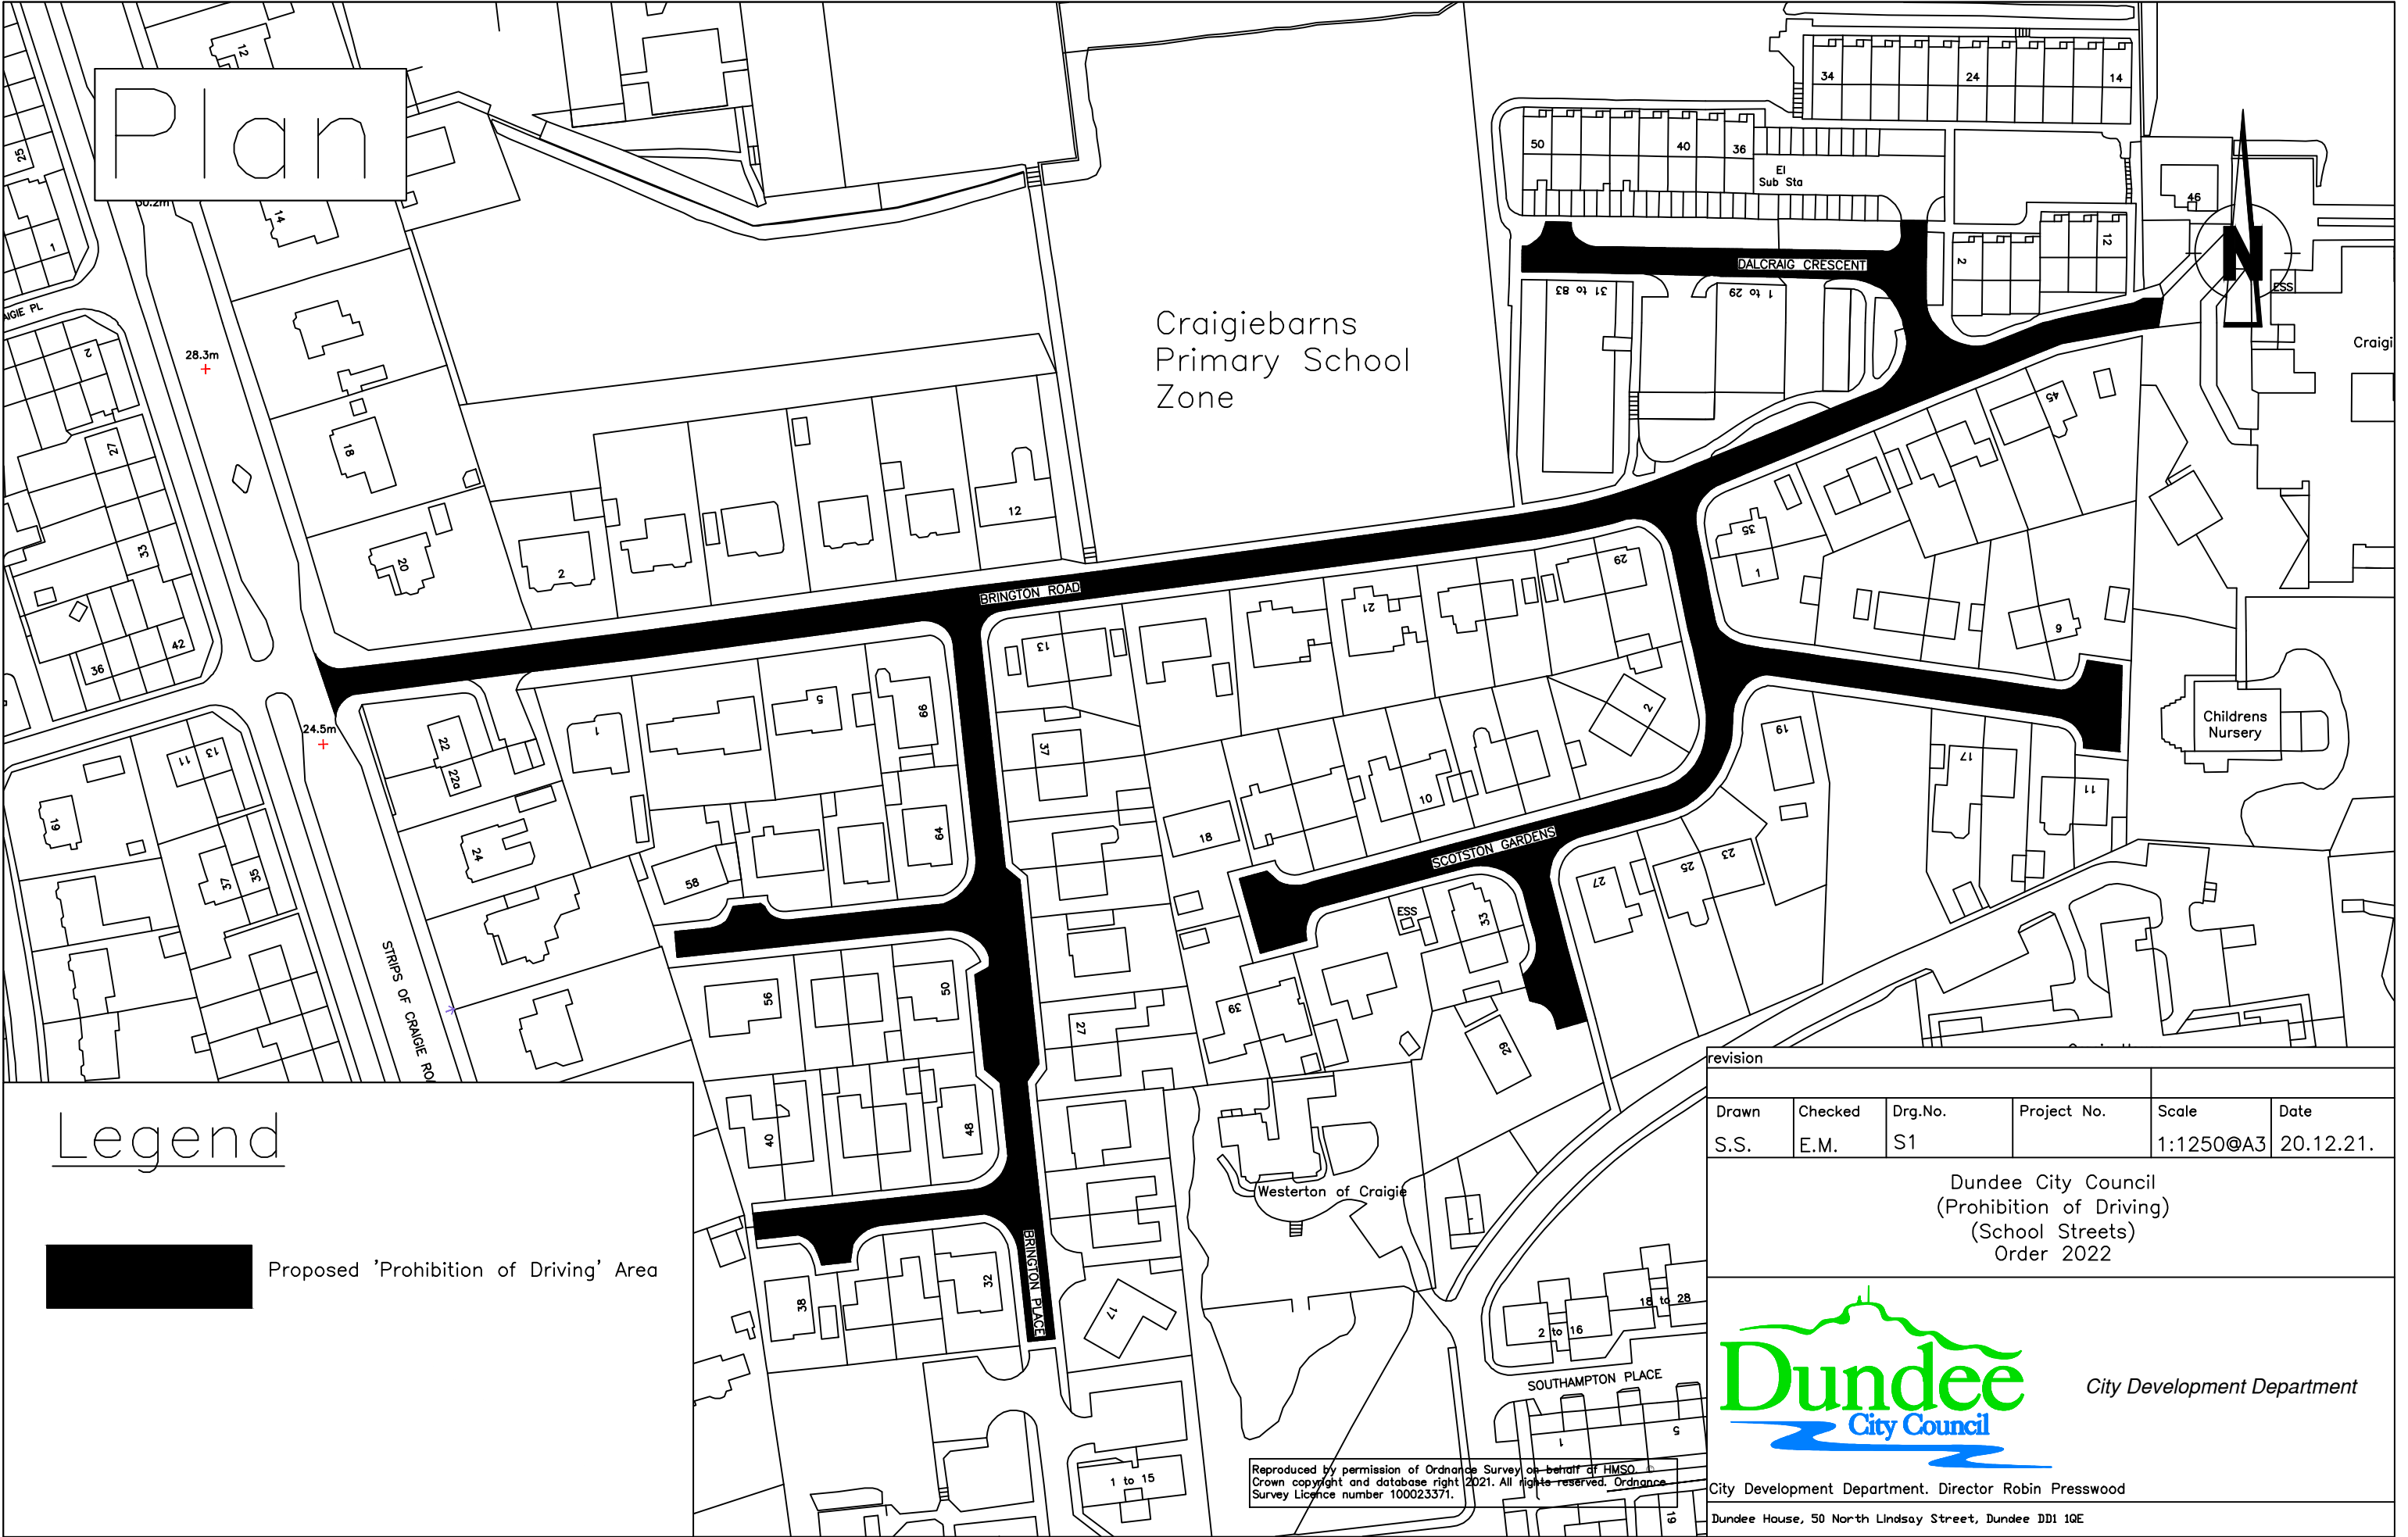

Plan

Craigiebarns
Primary School
Zone



Legend



Proposed 'Prohibition of Driving' Area

revision					
Drawn	Checked	Drg.No.	Project No.	Scale	Date
S.S.	E.M.	S1		1:1250@A3	20.12.21.


Dundee City Council
(Prohibition of Driving)
(School Streets)
Order 2022



City Development Department

City Development Department. Director Robin Presswood
Dundee House, 50 North Lindsay Street, Dundee DD1 1QE

Reproduced by permission of Ordnance Survey on behalf of HMSO.
Crown copyright and database right 2021. All rights reserved. Ordnance
Survey Licence number 100023371.

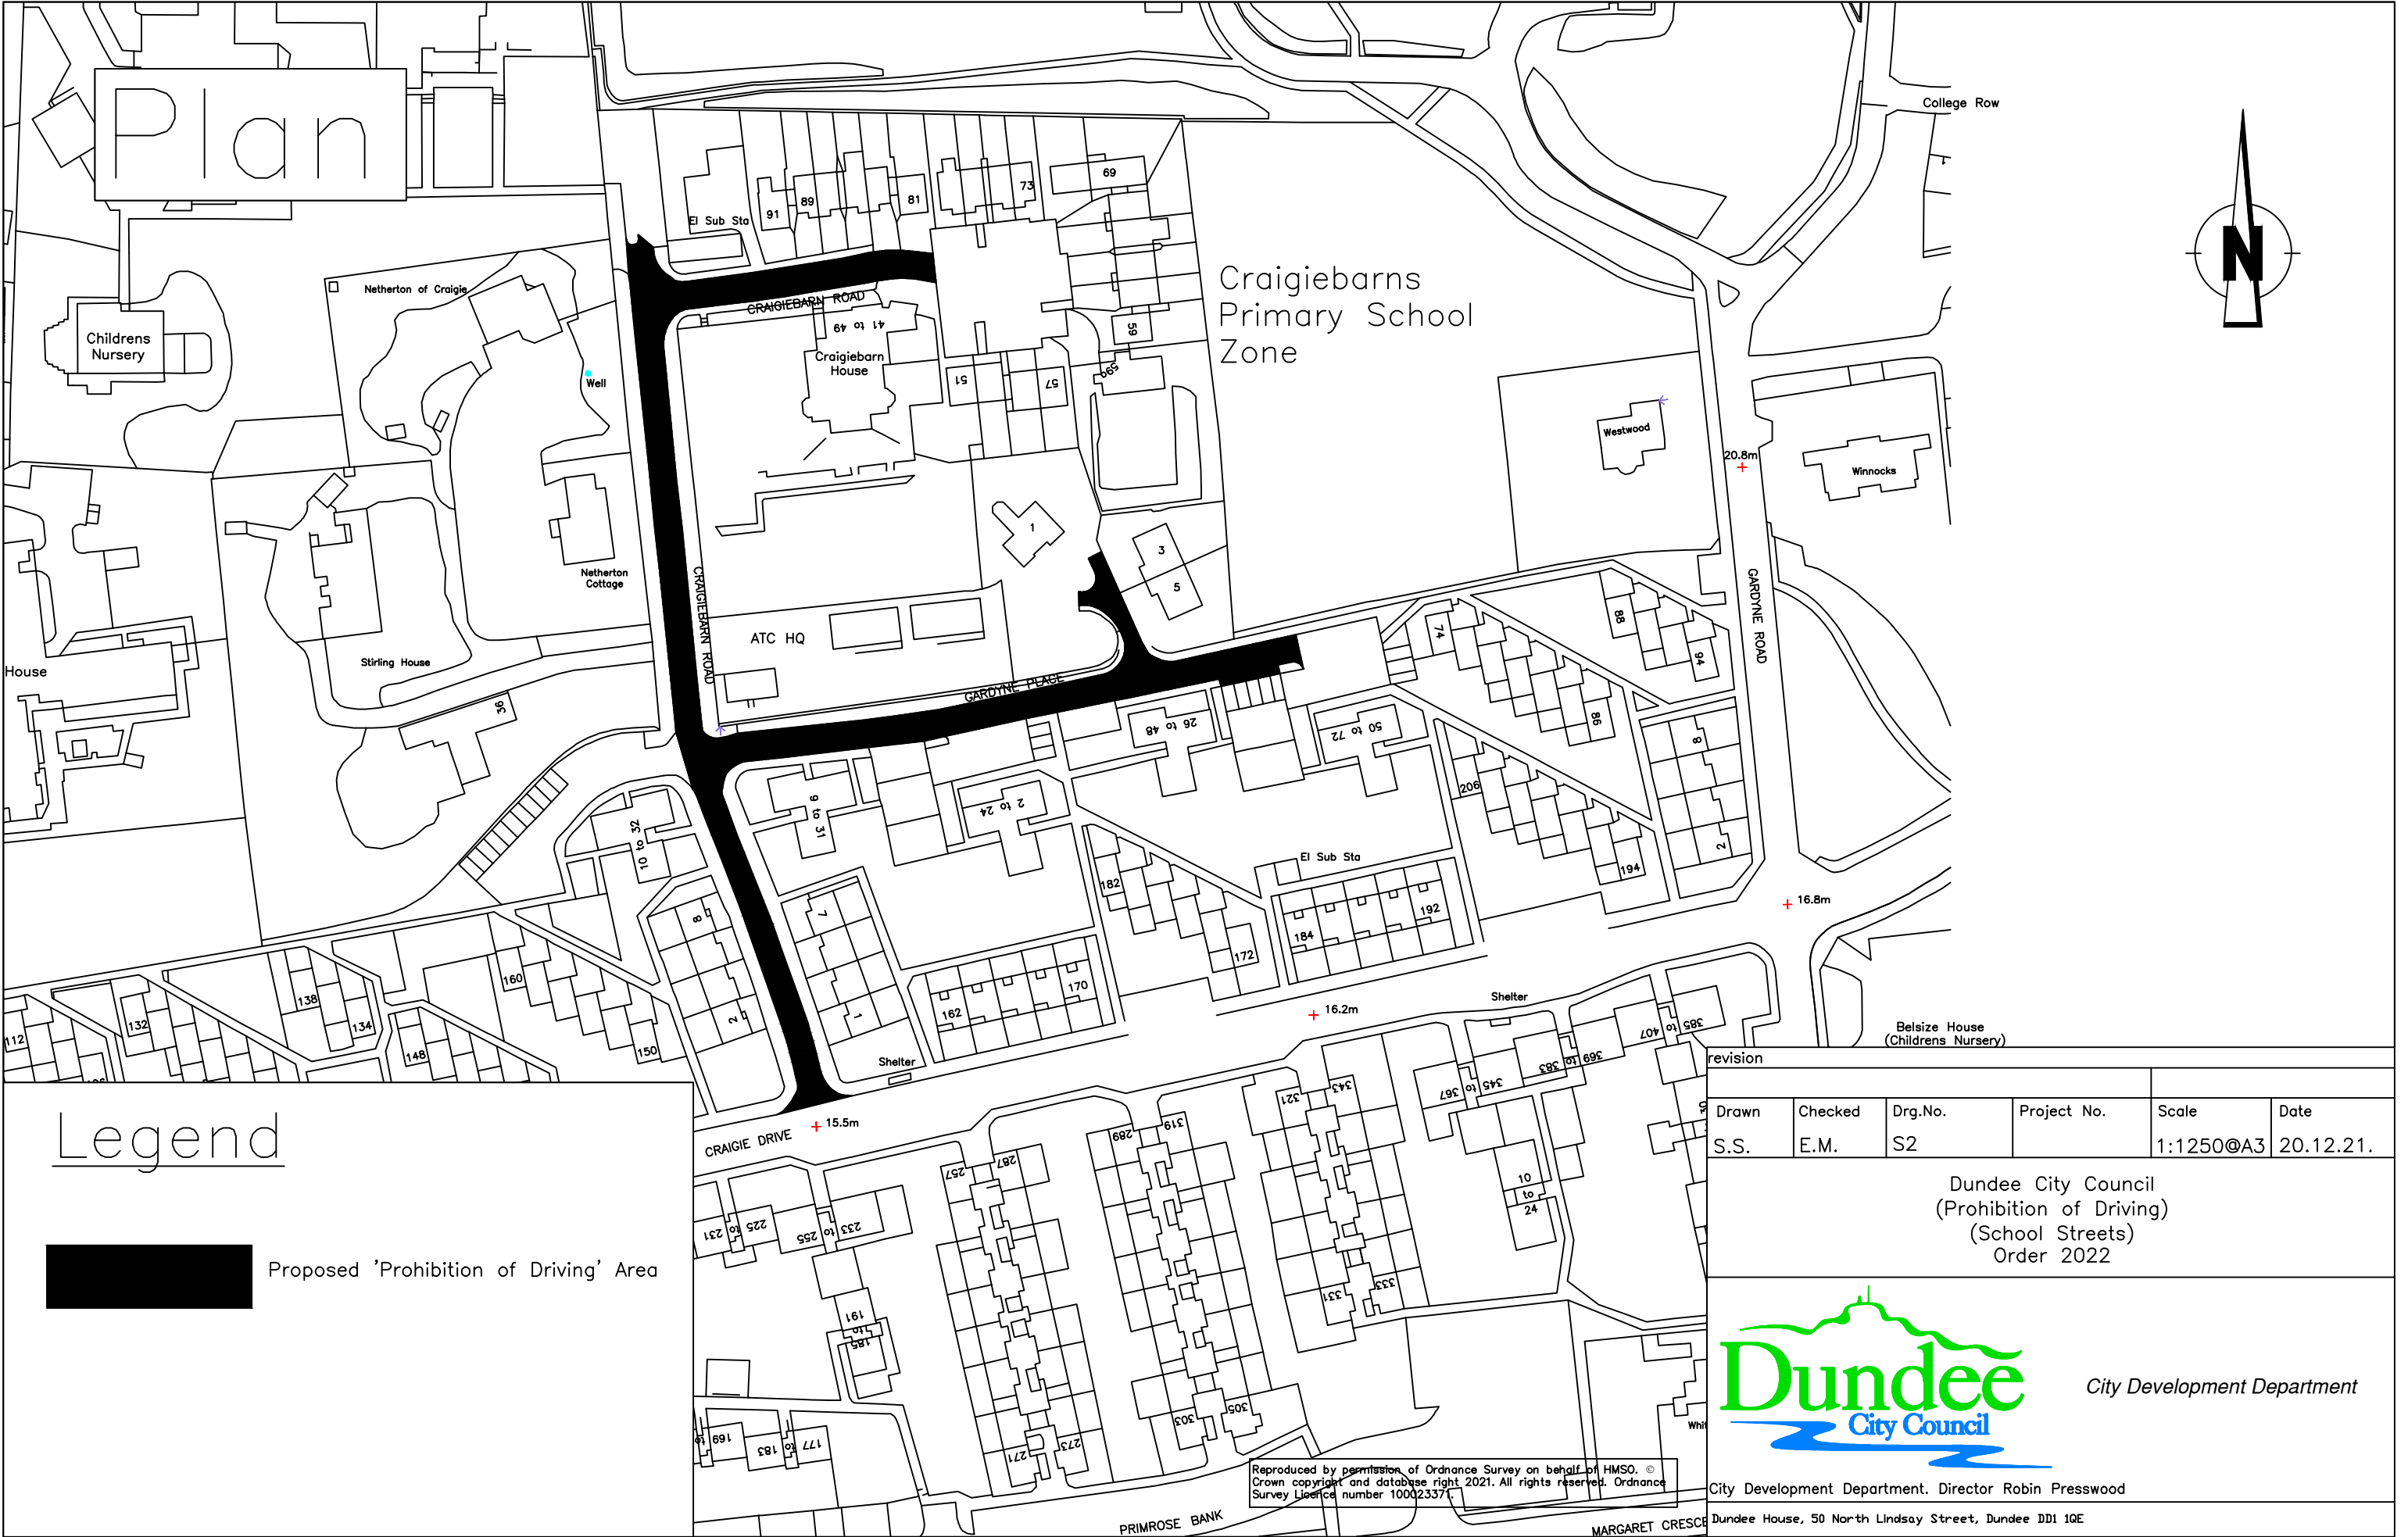

Legend



Proposed 'Prohibition of Driving' Area

revision					
5	Drawn	Checked	Drg.No.	Project No.	Scale
S.S.	E.M.	S2			1:1250@A3
					Date
					20.12.21.

Dundee City Council
(Prohibition of Driving)
(School Streets)
Order 2022




City Development Department

City Development Department. Director Robin Presswood

Dundee House, 50 North Lindsay Street, Dundee DD1 1QE

Reproduced by permission of Ordnance Survey on behalf of HMSO. ©
Crown copyright and database right 2021. All rights reserved. Ordnance
Survey Licence number 100023371.

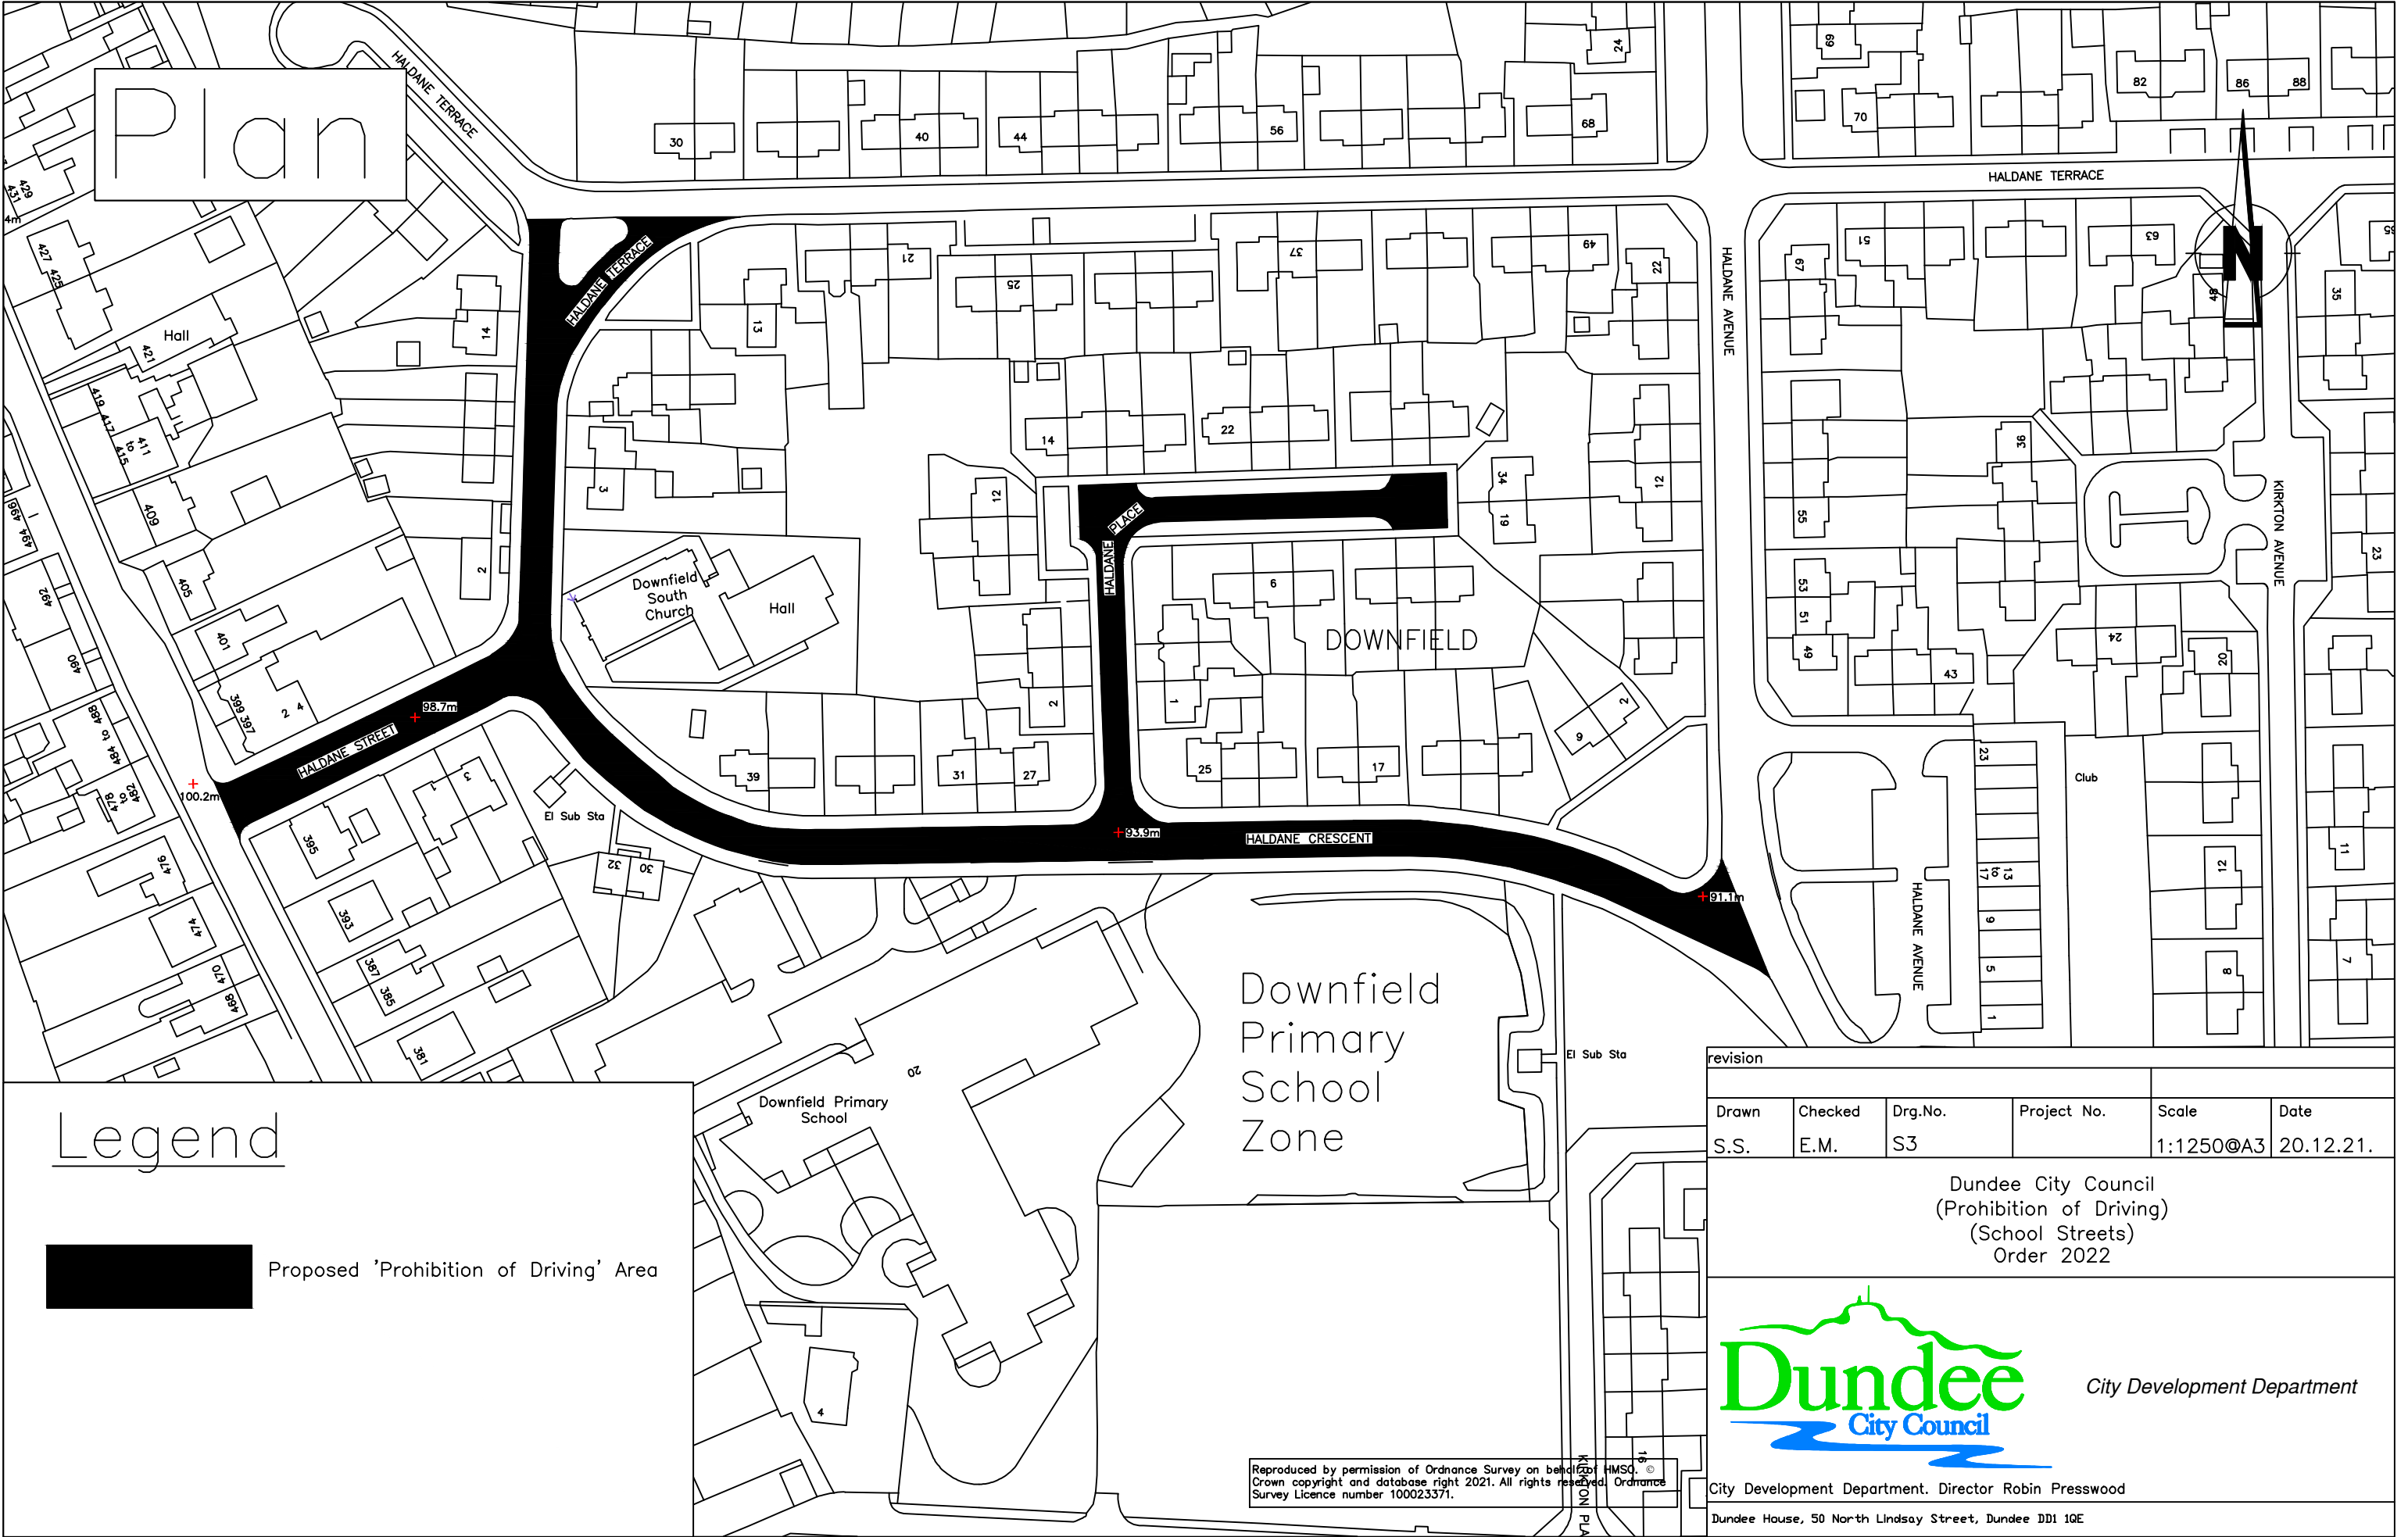

Legend



Proposed 'Prohibition of Driving' Area

Reproduced by permission of Ordnance Survey on behalf of HMSO. © Crown copyright and database right 2021. All rights reserved. Ordnance Survey Licence number 100023371.


revision					
Drawn	Checked	Drg.No.	Project No.	Scale	Date
S.S.	E.M.	S3		1:1250@A3	20.12.21.

Dundee City Council
(Prohibition of Driving)
(School Streets)
Order 2022

Dundee
City Council

City Development Department

City Development Department. Director Robin Presswood
Dundee House, 50 North Lindsay Street, Dundee DD1 1QE

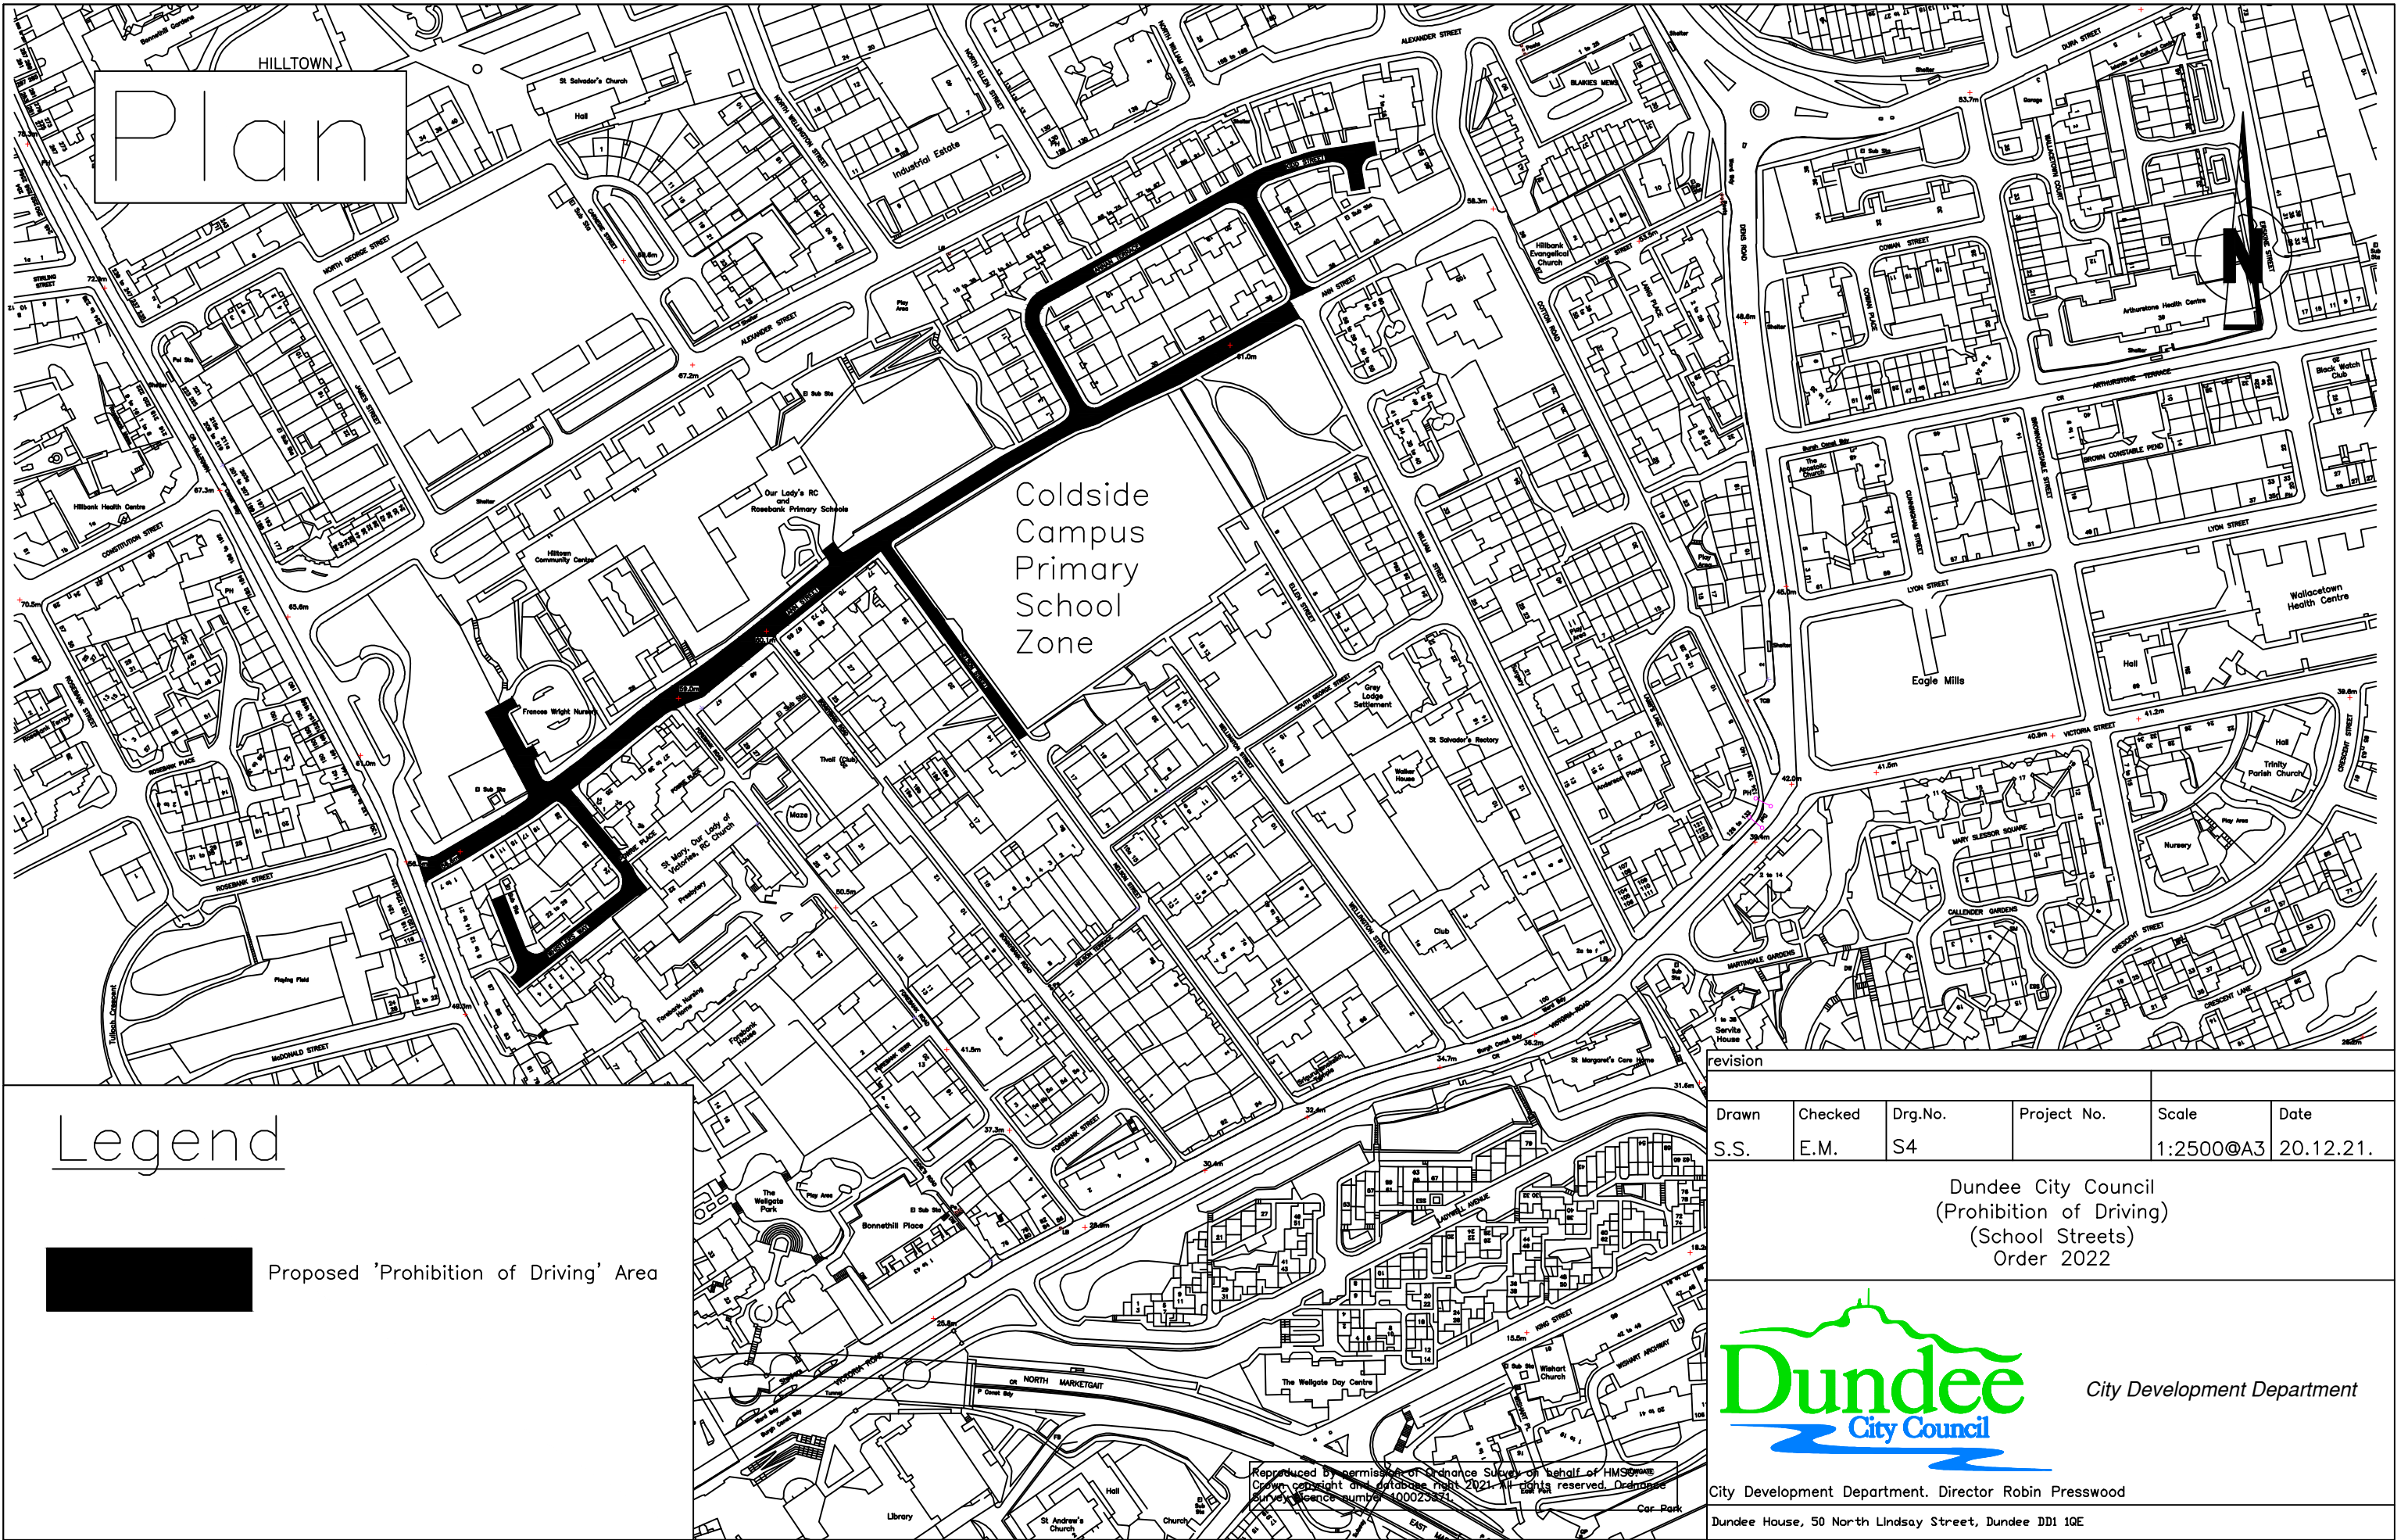

Plan

Legend



Proposed 'Prohibition of Driving' Area

revision					
Drawn	Checked	Drg.No.	Project No.	Scale	Date
S.S.	E.M.	S4		1:2500@A3	20.12.21.

Dundee City Council
(Prohibition of Driving)
(School Streets)
Order 2022


Dundee
City Council

City Development Department

City Development Department. Director Robin Presswood
Dundee House, 50 North Lindsay Street, Dundee DD1 1QE

Reproduced by permission of Ordnance Survey on behalf of HMS
Crown copyright and database right 2021. All rights reserved. Ordnance
Survey Licence number: 100029524

Plan

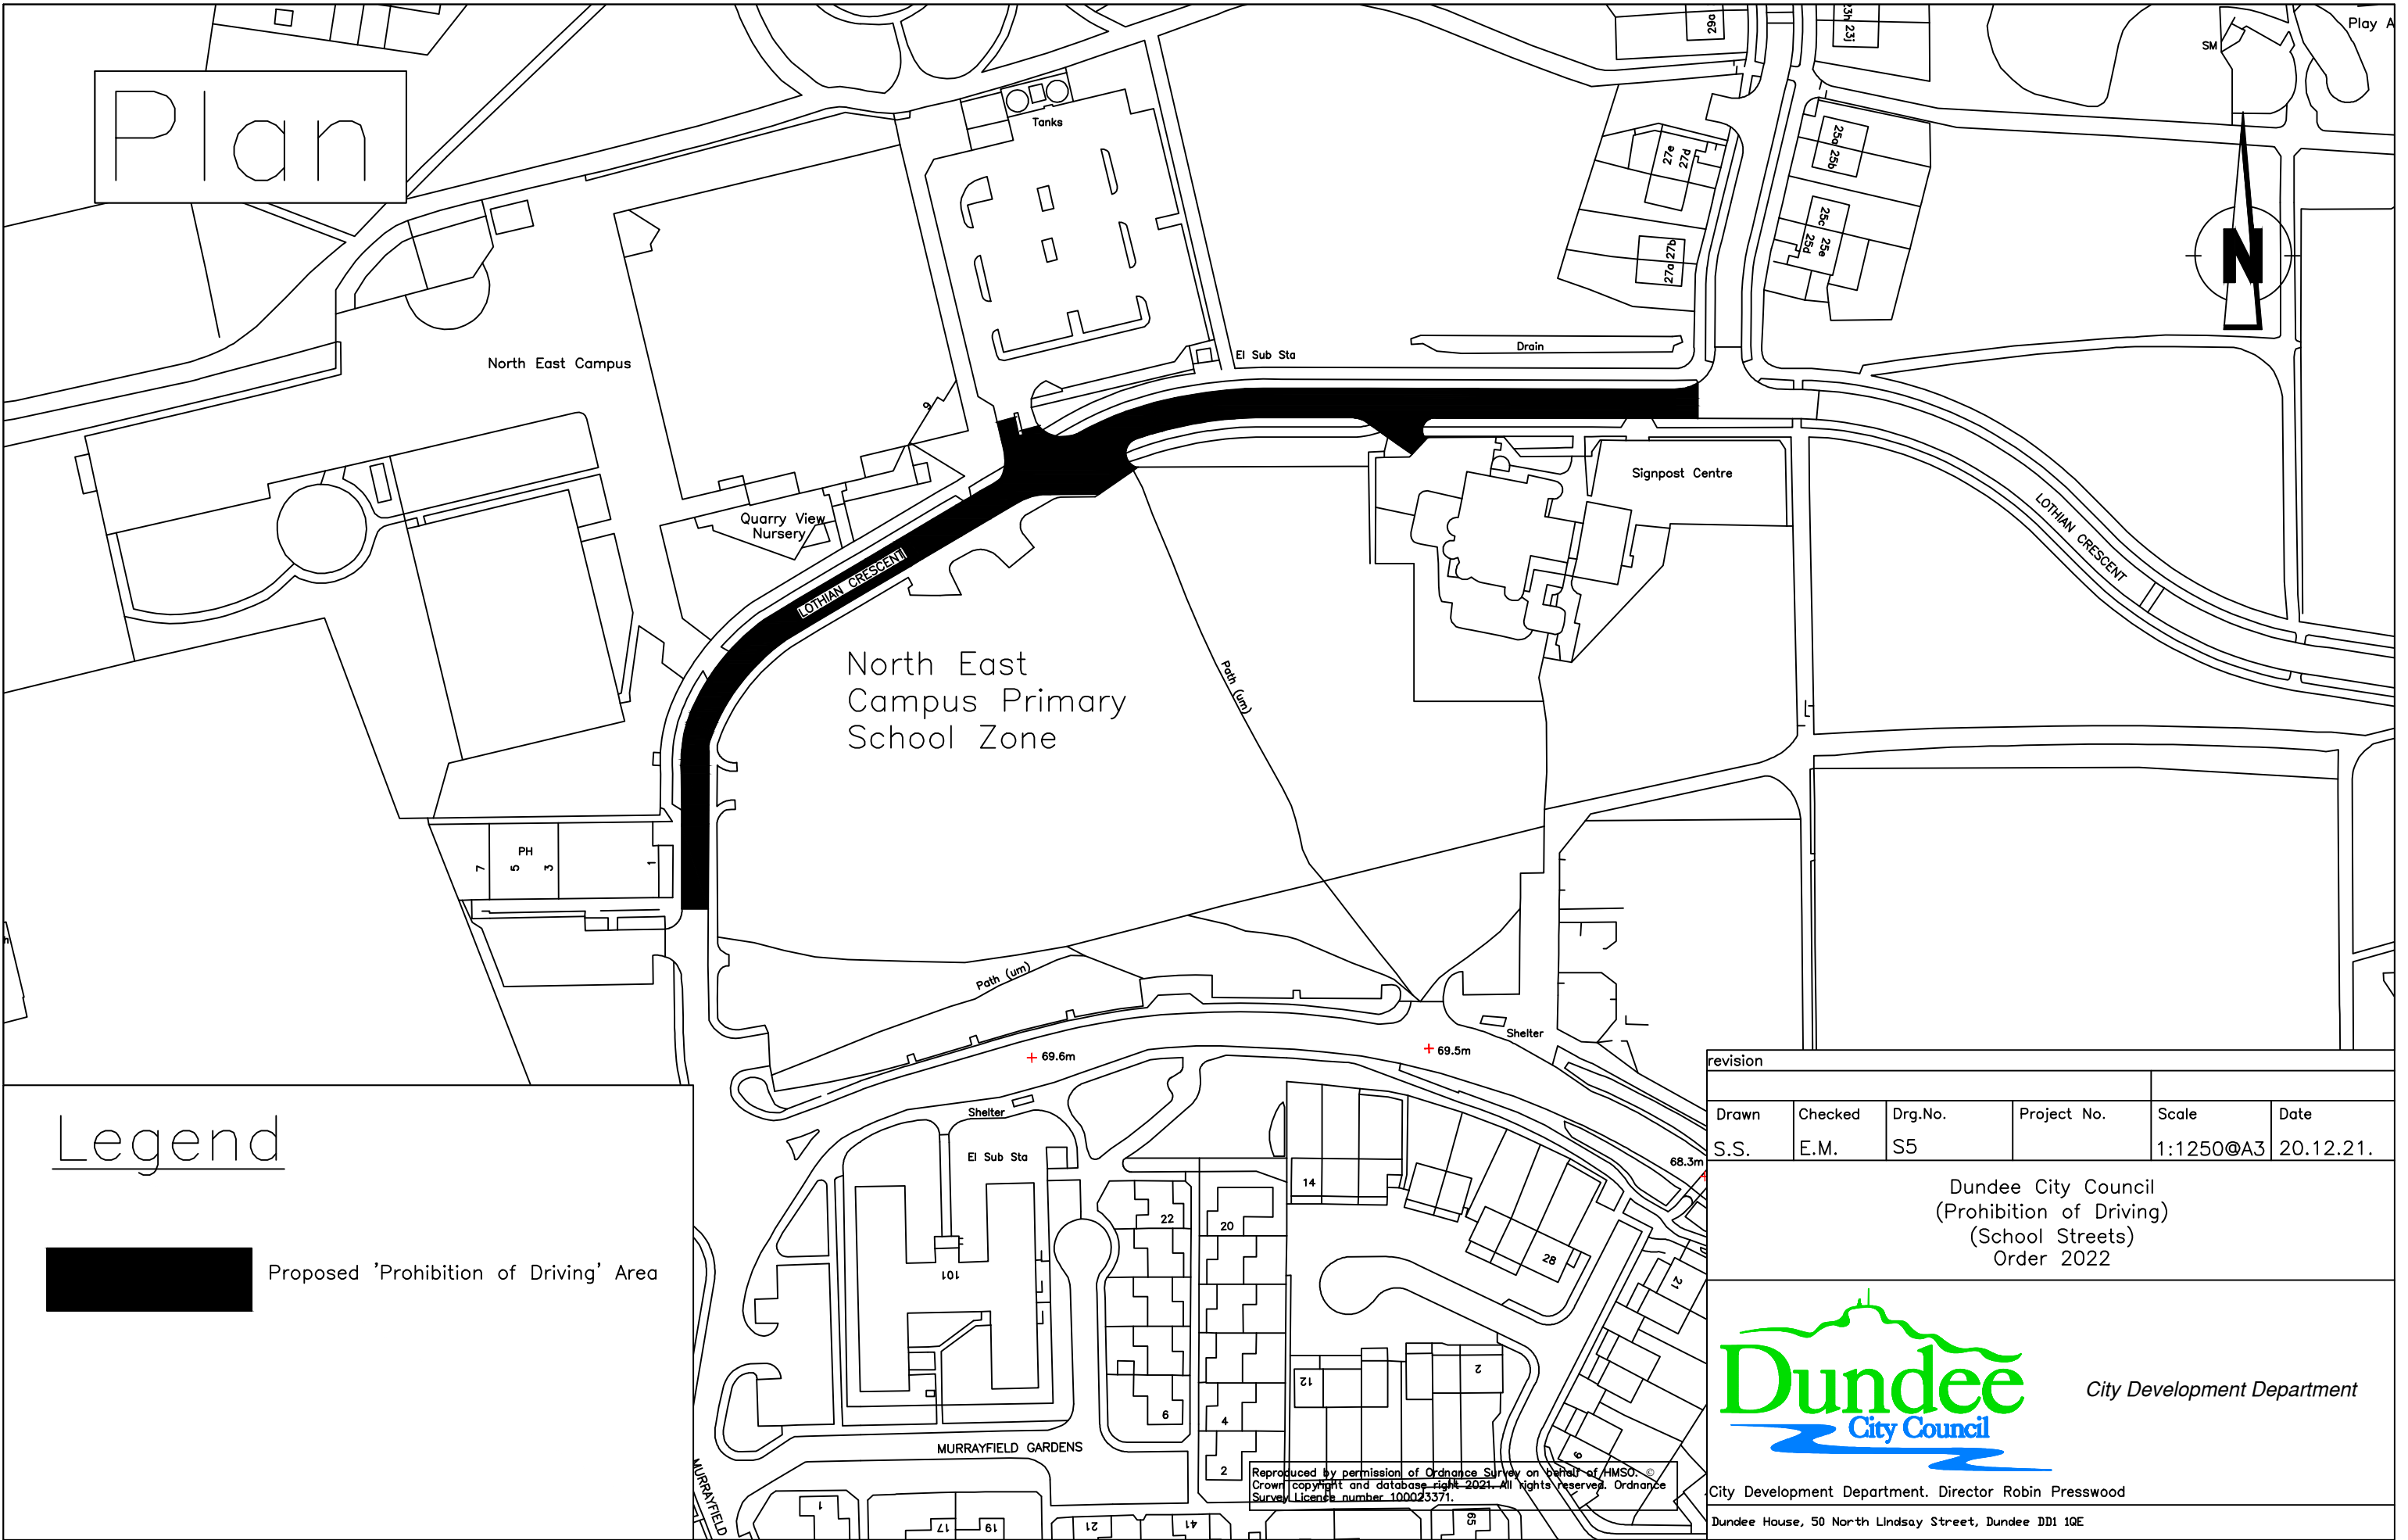

Legend



Proposed 'Prohibition of Driving' Area

revision					
Drawn	Checked	Drg.No.	Project No.	Scale	Date
S.S.	E.M.	S5		1:1250@A3	20.12.21.

Dundee City Council
(Prohibition of Driving)
(School Streets)
Order 2022




City Development Department

City Development Department. Director Robin Presswood
Dundee House, 50 North Lindsay Street, Dundee DD1 1QE

Reproduced by permission of Ordnance Survey on behalf of HMSO. © Crown copyright and database right 2021. All rights reserved. Ordnance Survey Licence number 100023371.

Plan

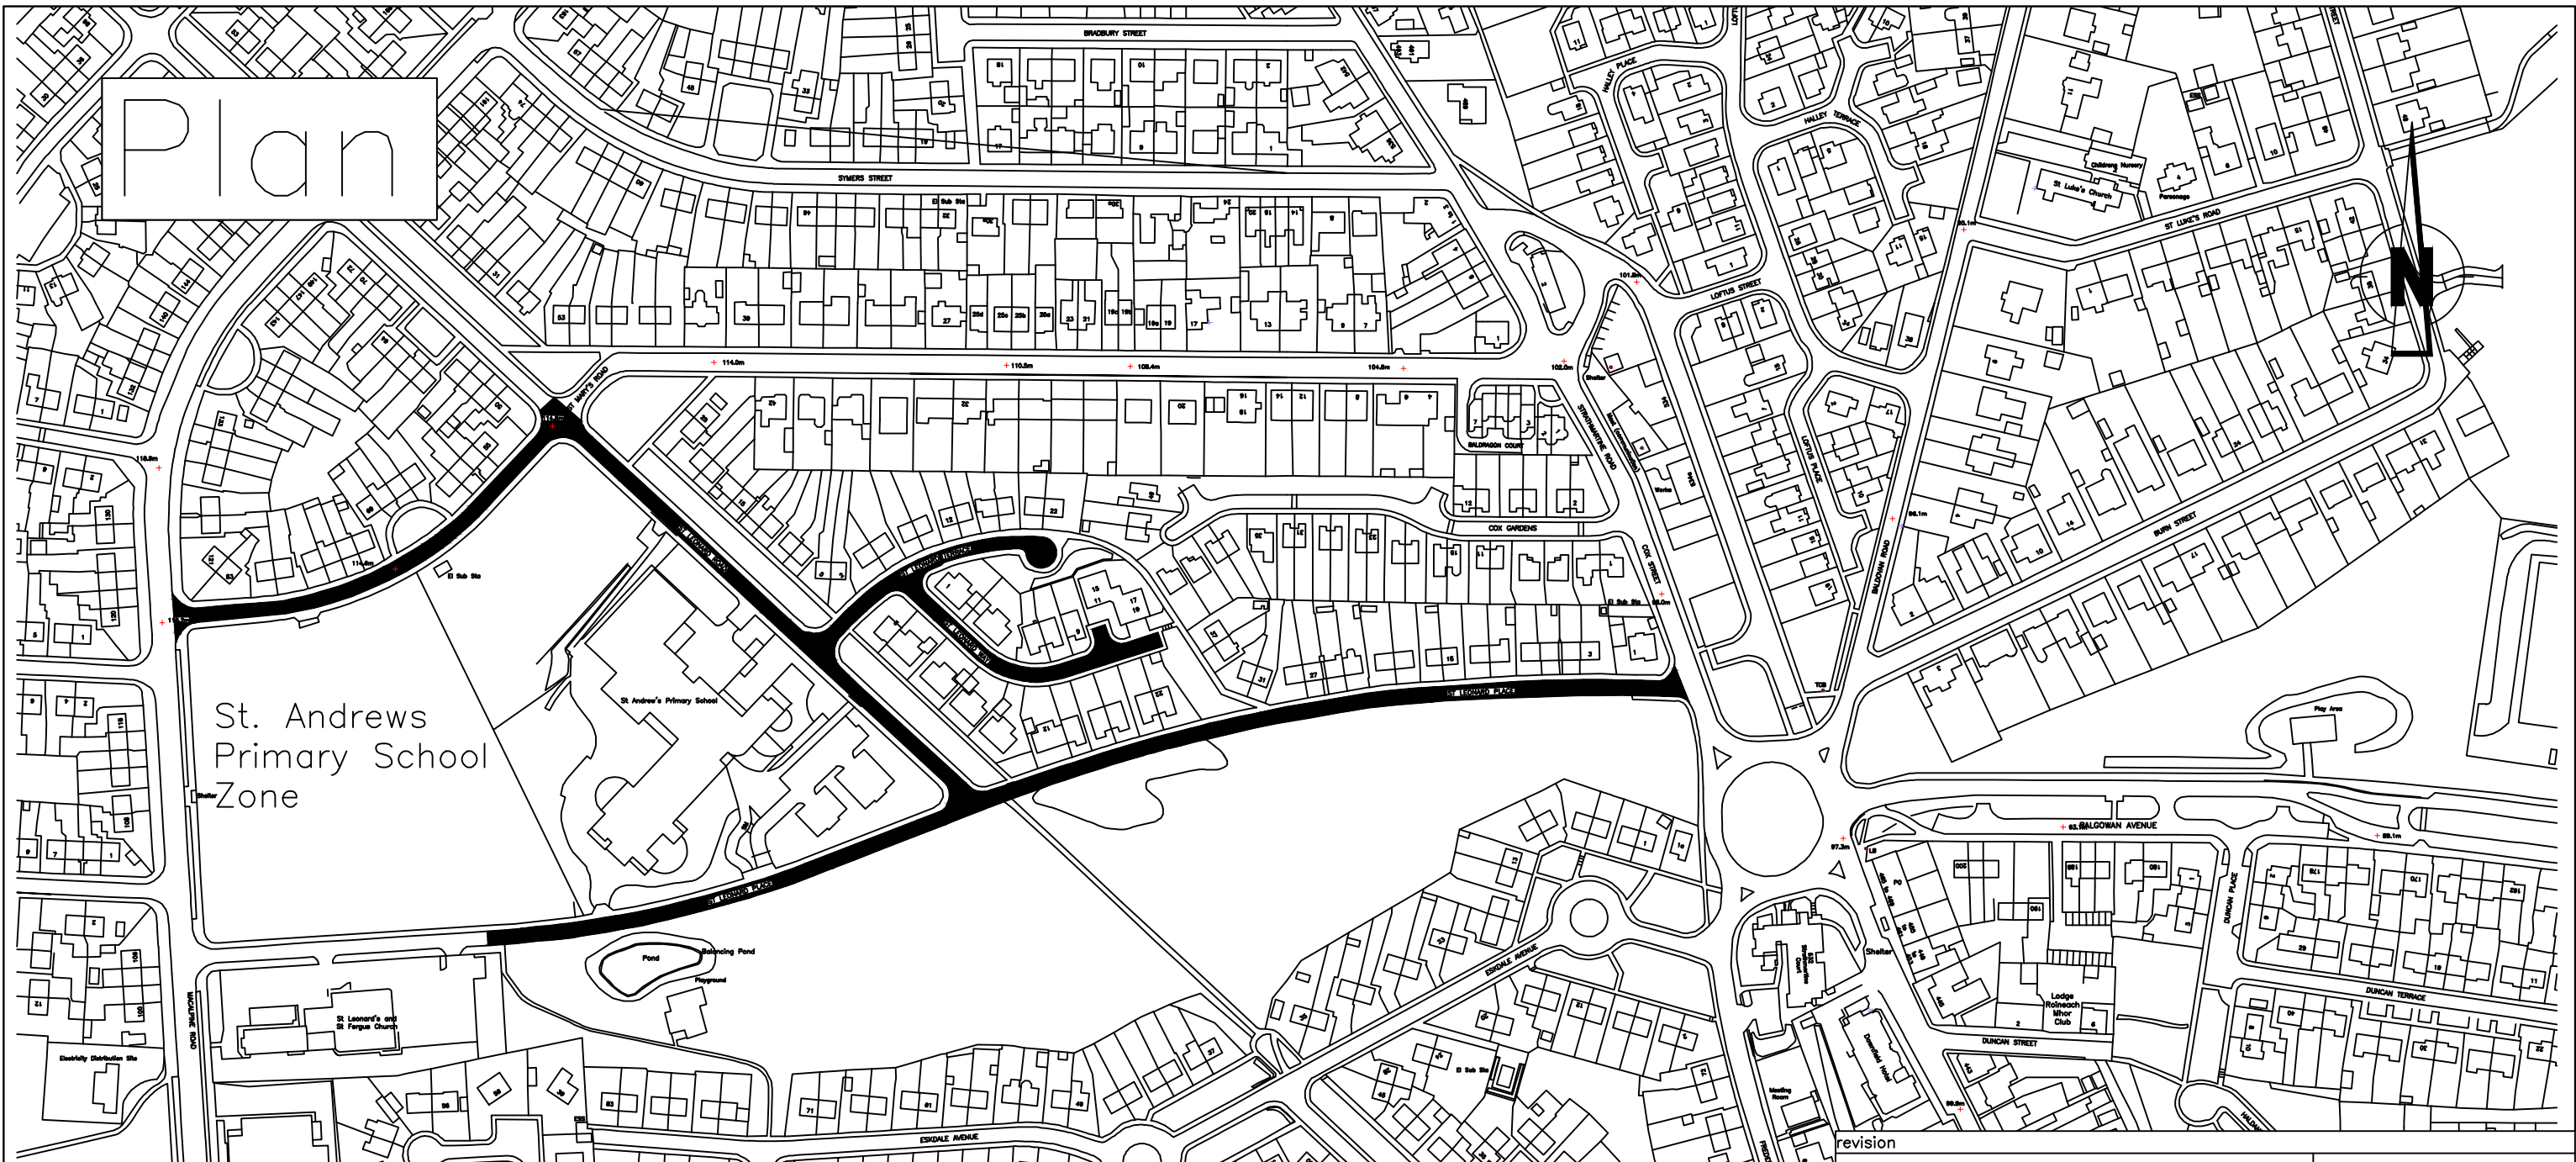

Legend



Proposed 'Prohibition of Driving' Area

Reproduced by permission of Ordnance Survey on behalf of HMSO. © Crown copyright and database right 2021. All rights reserved. Ordnance Survey Licence number 100023371.

revision

Drawn	Checked	Drg.No.	Project No.	Scale	Date
S.S.	E.M.	S6		1:2500@A3	20.12.21.

Dundee City Council
(Prohibition of Driving)
(School Streets)
Order 2022



City Development Department

City Development Department. Director Robin Presswood

Dundee House, 50 North Lindsay Street, Dundee DD1 1QE