

# Plan

Swimming Pond


SUMMERFIELD GARDENS

SUMMERFIELD AVENUE

## Legend



Areas of Road, Footpath and Footway to be Stopped-Up

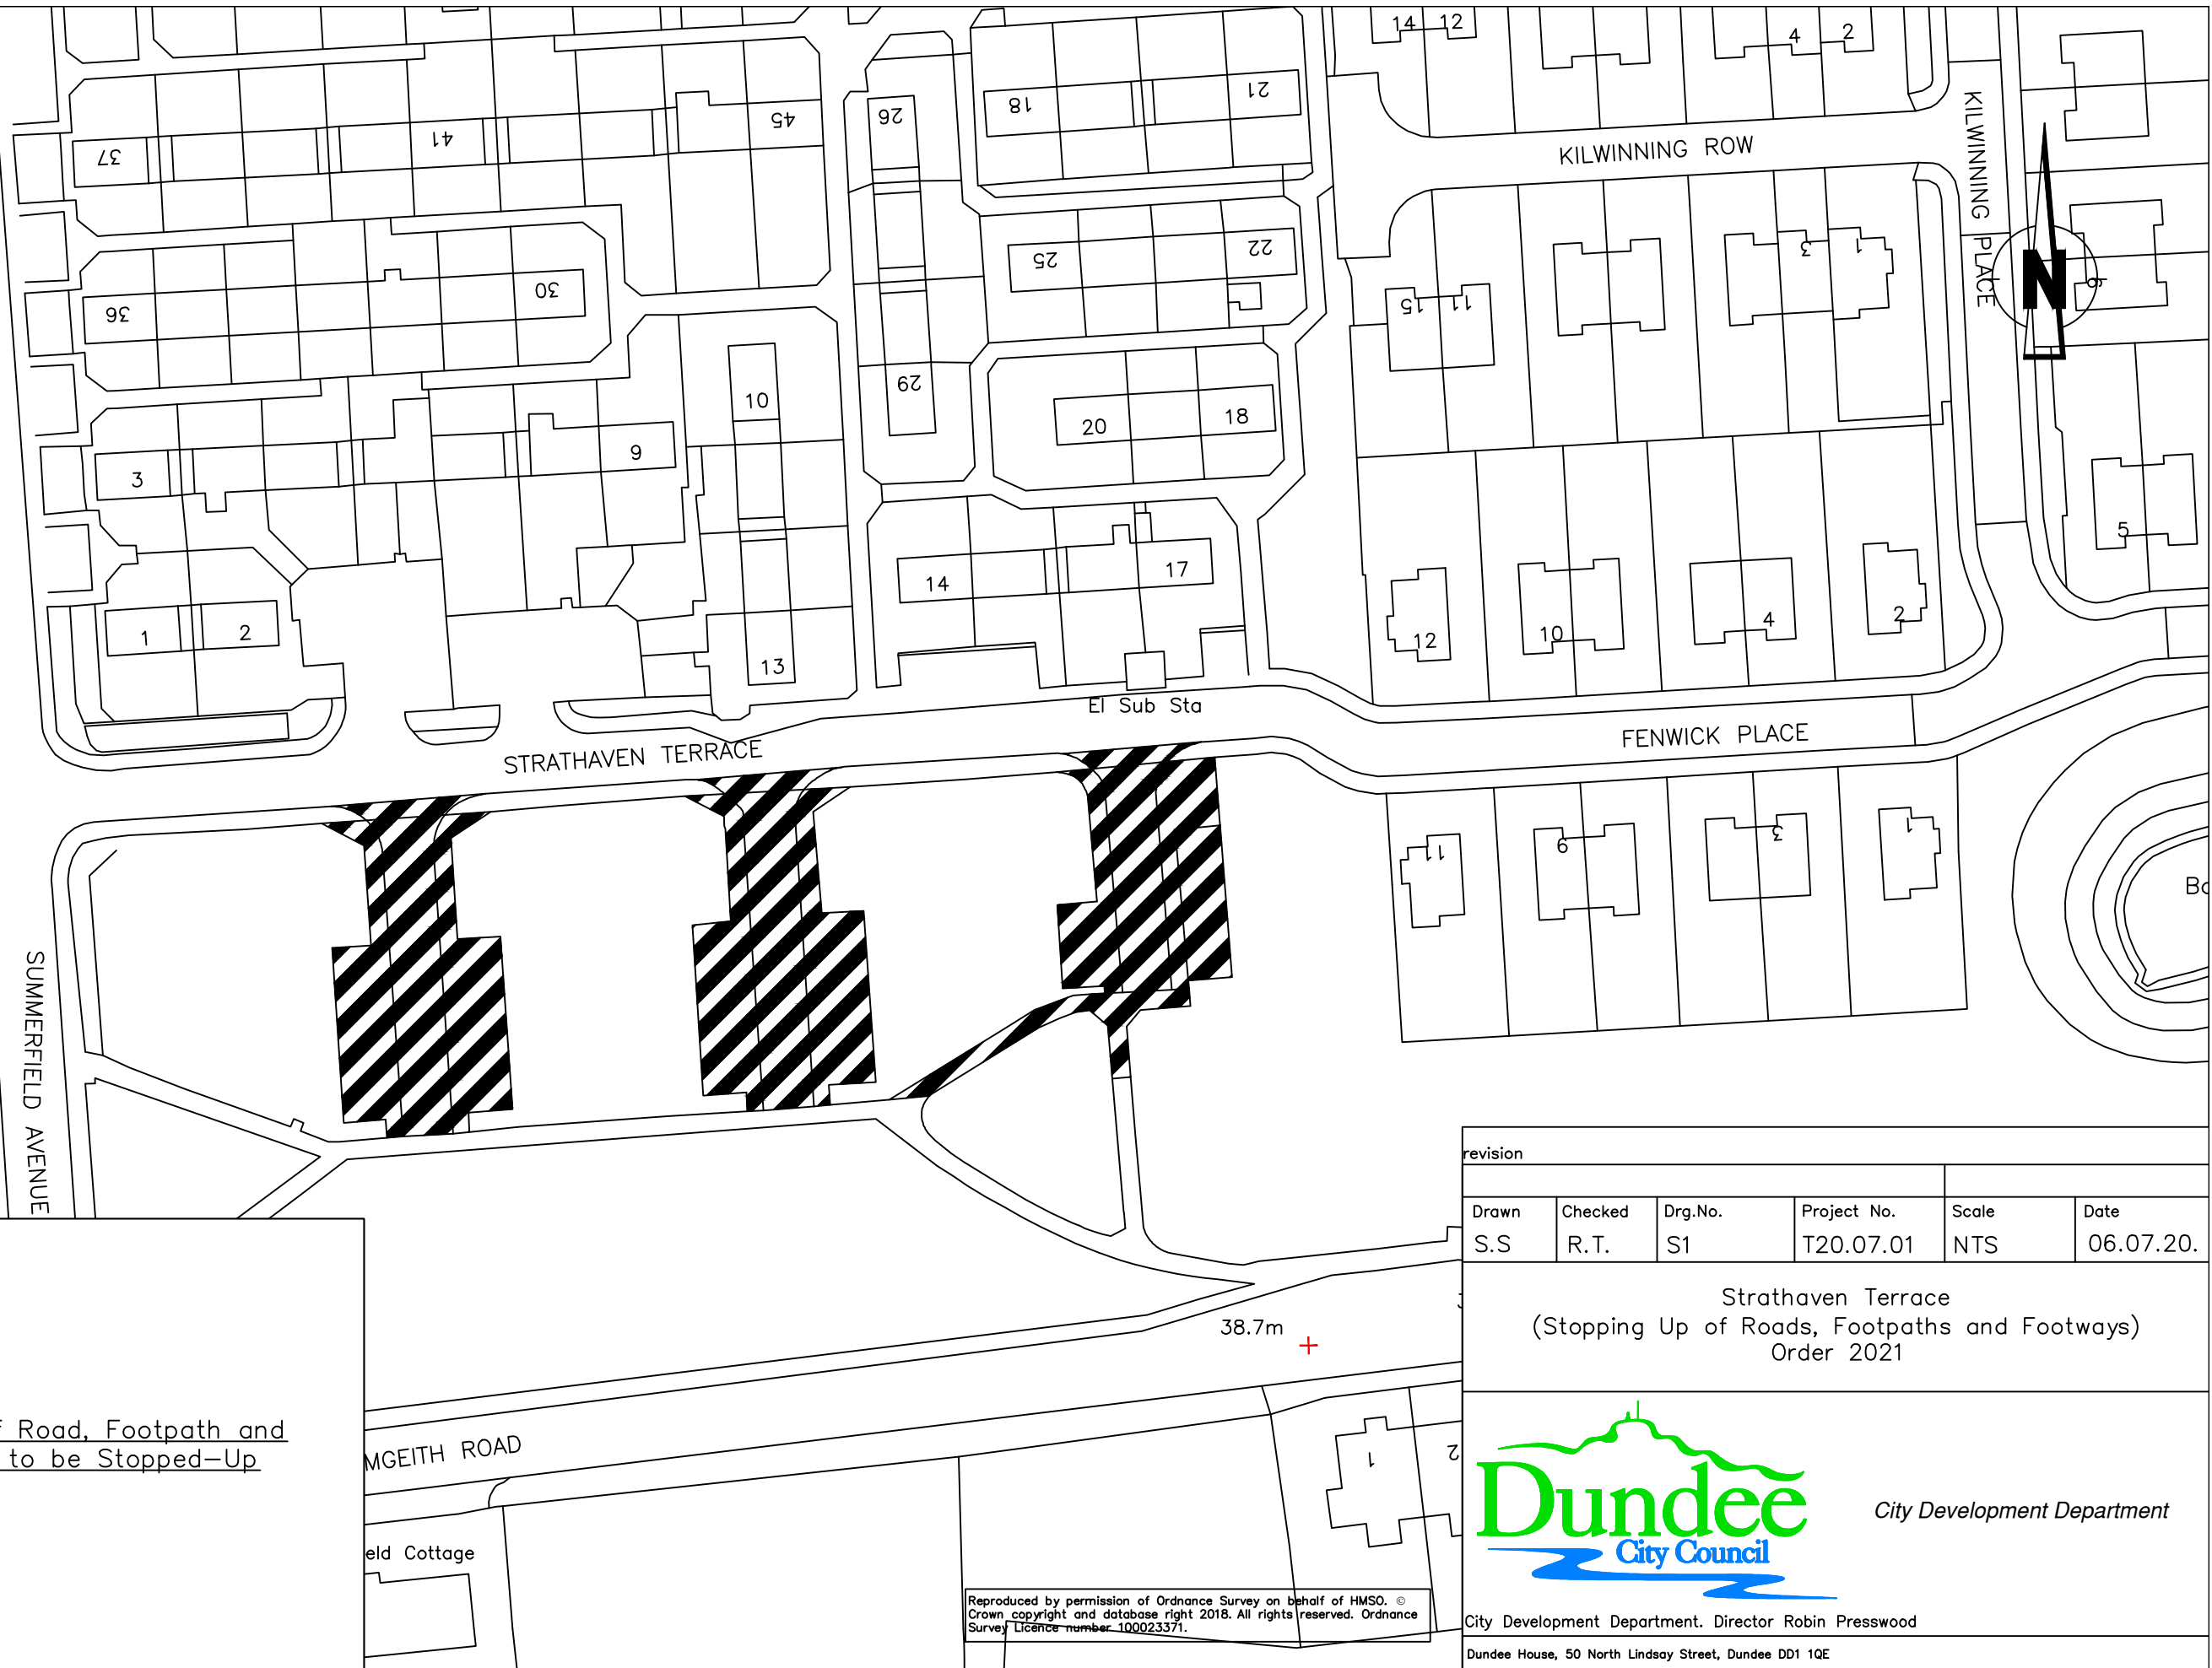

38.7m +

revision					
Drawn	Checked	Drg.No.	Project No.	Scale	Date
S.S	R.T.	S1	T20.07.01	NTS	06.07.20.

Strathaven Terrace  
(Stopping Up of Roads, Footpaths and Footways)  
Order 2021



City Development Department

Reproduced by permission of Ordnance Survey on behalf of HMSO. © Crown copyright and database right 2018. All rights reserved. Ordnance Survey Licence number 100023371.

City Development Department, Director Robin Presswood

Dundee House, 50 North Lindsay Street, Dundee DD1 1QE